


**NOTES**

1. PERMANENT RESERVOIR SITE TO BE DEVELOPED IN NETWORK STAGES 3 AND 4. REFER DROUS SK-003 AND SK-004.
2. RECYCLED RESERVOIR INCLUDES 3ML POTABLE RESERVOIR AND 4.7ML RECYCLED RESERVOIR.
3. NETWORK STAGE 4 INCLUDES 9.3ML RECYCLED WATER RESERVOIR AND 1.7ML POTABLE WATER SERVICE RESERVOIR.
4. ALL RESERVOIRS AND DISCHARGE INTO COMMON DRAINAGE PITS.
5. ALL DETAILS TO BE CONFIRMED DURING DETAIL DESIGN.

**LEGEND**

- 1 PUMPING STATION
  - 2 MCC CABINET
  - 3 HYPOCHLORITE DOSING UNIT
  - 4 VALVE PIT
  - 5 BUNDLED CHEMICAL DELIVERY AREA
- RECYCLED WATER
  - POTABLE WATER

 

**PRELIMINARY**  
**NOT FOR CONSTRUCTION**

|              |                                    |
|--------------|------------------------------------|
| PROJECT:     | GOOGONG INTEGRATED WATER CYCLE     |
| FILE:        | GOOGONG RESERVOIR SITE LAYOUT PLAN |
| SCALE:       | ULTIMATE DEVELOPMENT               |
| SIZE:        | A1 1:500                           |
| REV.         | D                                  |
| DRAWING NO.: | A10814.02-SK301                    |



**MWH**  
BUILDING A BETTER WORLD  
30-11 CHANDOS STREET, AUSTRALIA  
ABN: 51 485 774 401  
TEL: 02 931 2020 FAX: 02 931 9799

| REVIEW        | NAME | SIGNATURE | DATE |
|---------------|------|-----------|------|
| DESIGN CHECK  |      |           |      |
| DESIGN CHECK  |      |           |      |
| DESIGN CHECK  |      |           |      |
| PROJ. MANAGER |      |           |      |

Approval of this plan is subject to the approval of the relevant authorities. This plan is preliminary and subject to change without notice. It is not to be used for construction purposes.


| INITIAL | DATE | APPROVED |
|---------|------|----------|
|         |      |          |
|         |      |          |

| INITIAL | DATE | APPROVED |
|---------|------|----------|
|         |      |          |
|         |      |          |

| REV. | DATE     | DESCRIPTION                      |
|------|----------|----------------------------------|
| D    | 20.07.10 | ISSUED FOR REVIEW                |
| C    | 23.08.10 | ISSUED FOR REVIEW                |
| B    | 17.06.10 | ISSUED FOR REVIEW                |
| A    | 03.10.09 | ISSUED FOR CONCEPT DESIGN REPORT |

| REV. | DATE | DESCRIPTION |
|------|------|-------------|
|      |      |             |
|      |      |             |



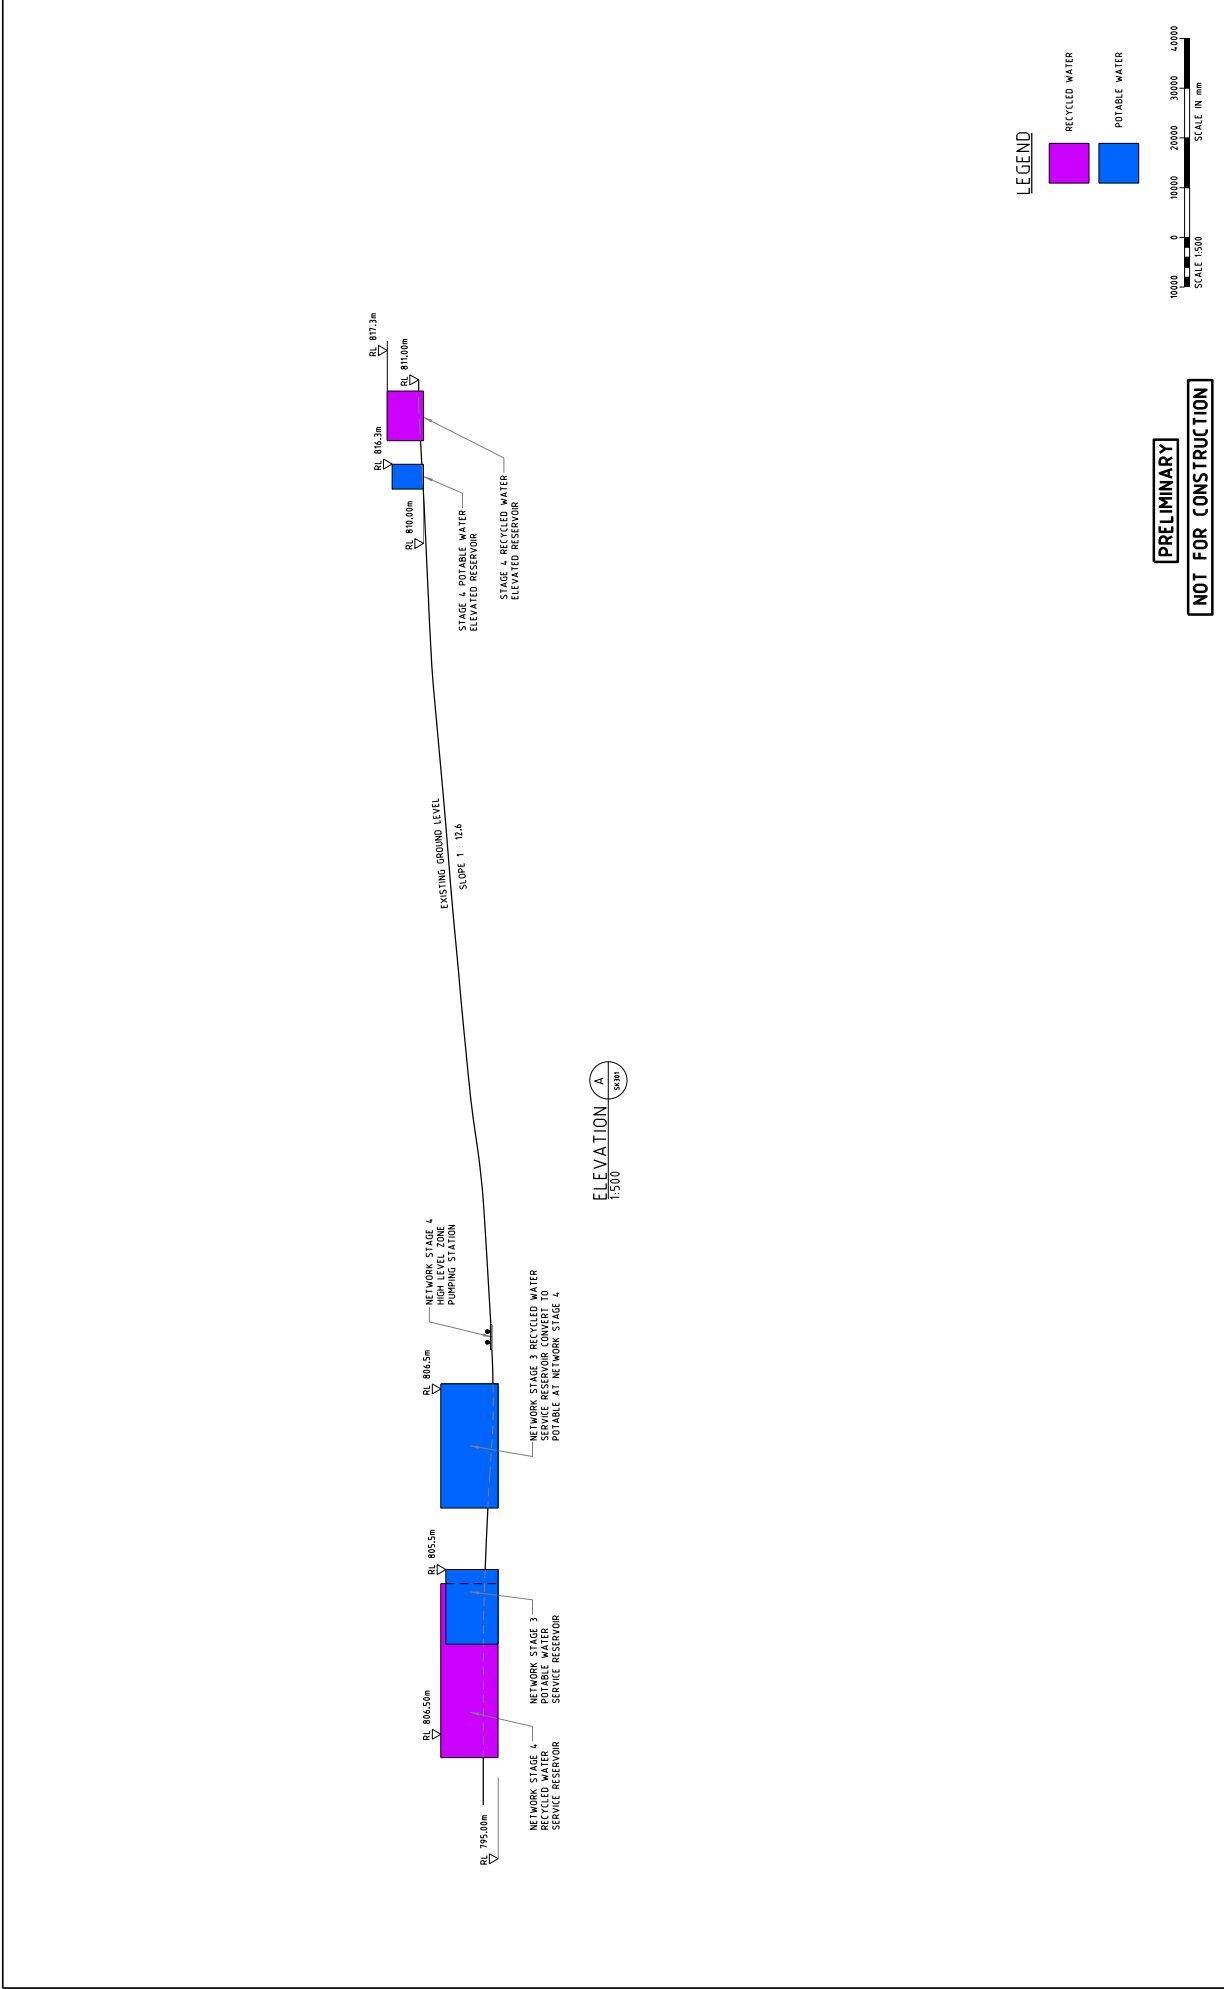

| REV | DATE     | DESCRIPTION                      | REV. | DATE     | APPROVED | INITIAL | DATE | DESCRIPTION |
|-----|----------|----------------------------------|------|----------|----------|---------|------|-------------|------|------|----------|---------|------|-------------|------|------|----------|---------|------|-------------|
| C   | 26.07.19 | ISSUED FOR REVIEW                | PP   | 26.07.19 |          |         |      |             |      |      |          |         |      |             |      |      |          |         |      |             |
| B   | 27.08.19 | ISSUED FOR REVIEW                | PP   | 27.08.19 |          |         |      |             |      |      |          |         |      |             |      |      |          |         |      |             |
| A   | 03.10.19 | ISSUED FOR CONCEPT DESIGN REPORT | GP   | 03.10.19 |          |         |      |             |      |      |          |         |      |             |      |      |          |         |      |             |

| REVIEW            | NAME | SIGNATURE | DATE |
|-------------------|------|-----------|------|
| ISSUED FOR REVIEW | -    | -         | -    |
| DESIGN CHECK      | -    | -         | -    |
| DESIGN CHECK      | -    | -         | -    |
| DESIGN CHECK      | -    | -         | -    |
| PROJ. MANAGER     | -    | -         | -    |


Approval of the name of this document certifies that the information contained herein is true and correct to the best of my knowledge and belief at the time of preparation of this document. I understand that any false or misleading information may constitute an offence under the provisions of the Environmental Planning and Assessment Act 1979.

CLIENT: MWH BUILDING A BETTER WORLD  
39-41 CHANDOS STREET, SYDNEY, AUSTRALIA  
TEL: 61 2 931 9700 FAX: 61 2 931 9799


PROJECT: GOOGONG INTEGRATED WATER CYCLE  
PRICE: GOOGONG RESERVOIR GENERAL SITE ELEVATIONS  
ELEVATION  
ULTIMATE DEVELOPMENT  
SCALE: A1 1:500  
DRAWING NO: A10814.02-SK302  
REV. C



**PRELIMINARY**  
**NOT FOR CONSTRUCTION**

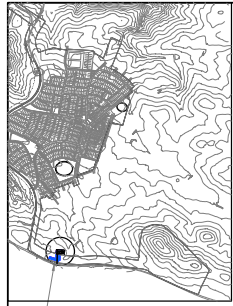

RESERVOIR SITE

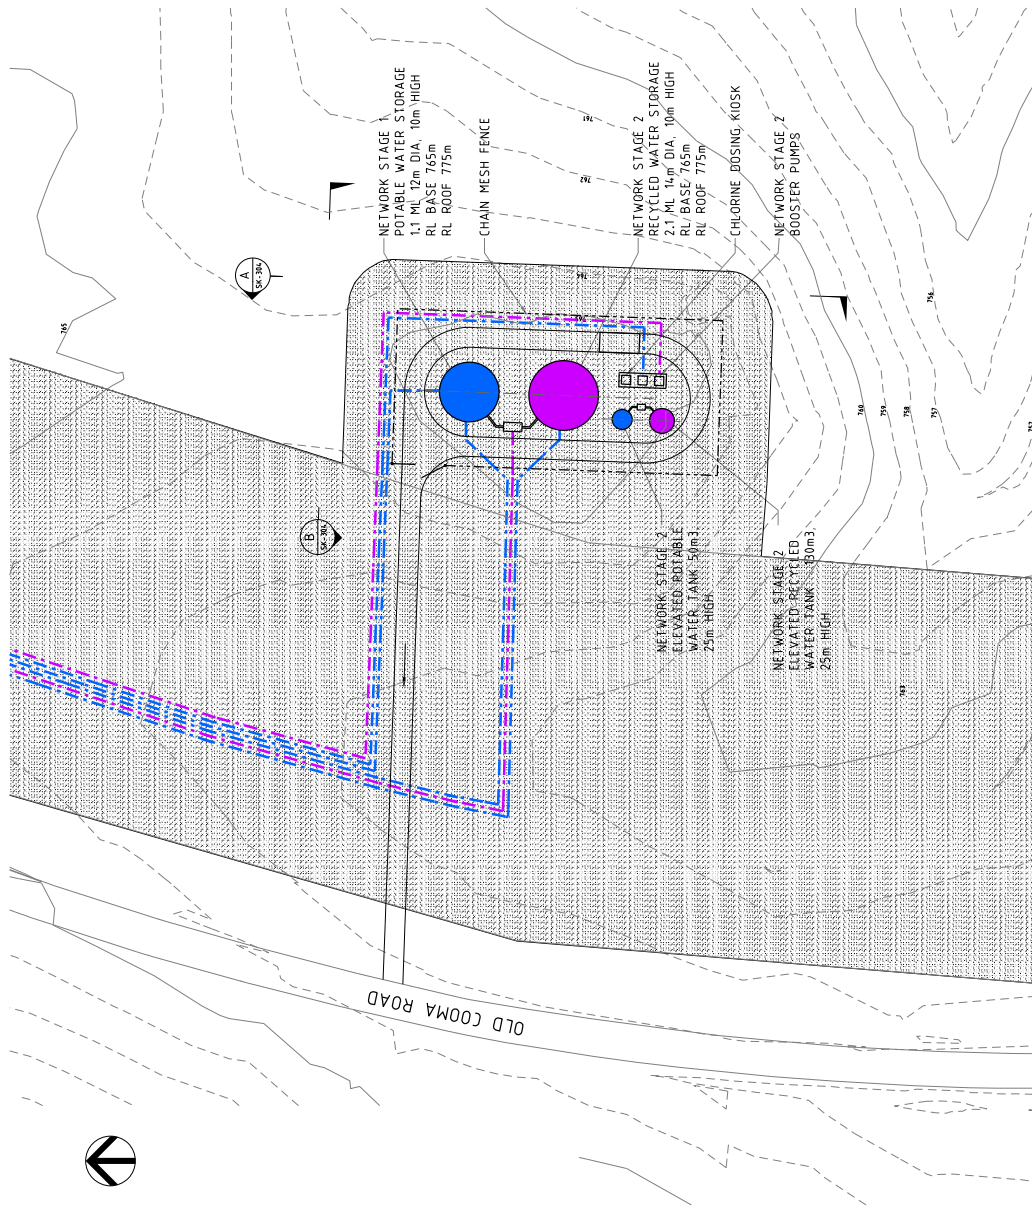

- NOTES**
1. INTERIM RESERVOIR SITE REQUIRED FOR EARLY DEVELOPMENT STAGES. REFER DRG SK-007/004 FOR STAGING DETAILS.
  2. NETWORK STAGE 1 INCLUDES POTABLE RESERVOIR, CHLORINE DOSING AND SITE ESTABLISHMENT ONLY.
  3. NETWORK STAGE 2 INCLUDES RECYCLED RESERVOIR, ELEVATED STORAGE AND BOOSTER PUMPS.
  4. NETWORK STAGE 3 UPGRADE (D3500 EP)

**LEGEND**

- RECYCLED WATER
- POTABLE WATER
- FLORA AND FAUNA STUDY AREA



PLAN 1500

**PRELIMINARY**  
**NOT FOR CONSTRUCTION**


| REV. | DATE     | DESCRIPTION       | INITIAL | DATE     | CHECKED | DATE | APPROVED | REV. | DATE | DESCRIPTION | INITIAL | DATE | CHECKED | DATE | APPROVED |
|------|----------|-------------------|---------|----------|---------|------|----------|------|------|-------------|---------|------|---------|------|----------|
| C    | 26.07.10 | ISSUED FOR REVIEW | PP      | 26.07.10 |         |      |          |      |      |             |         |      |         |      |          |
| B    | 21.06.10 | ISSUED FOR REVIEW | PP      | 21.06.10 |         |      |          |      |      |             |         |      |         |      |          |
| A    | 17.06.10 | ISSUED FOR REVIEW | PP      | 17.06.10 |         |      |          |      |      |             |         |      |         |      |          |
| REV. | DATE     | DESCRIPTION       | INITIAL | DATE     | CHECKED | DATE | APPROVED | REV. | DATE | DESCRIPTION | INITIAL | DATE | CHECKED | DATE | APPROVED |

| REVIEW        | NAME | SIGNATURE | DATE |
|---------------|------|-----------|------|
| DRAWING CHECK | -    | -         | -    |
| DESIGN CHECK  | -    | -         | -    |
| DESIGN D.     | -    | -         | -    |
| DESIGN W.D.   | -    | -         | -    |
| PROJ. MANAGER | -    | -         | -    |

| CLIENT  | PROJECT   |
|---|---|
| MWH<br>BUILDING A BETTER WORLD<br>39-41 CHANDOS STREET, AUSTRALIA<br>ABN: 51 885 776 401<br>TEL: 61 2 91 202 FAX: 61 2 913 9799 | GOOONG INTEGRATED WATER CYCLE<br>GOOONG INTERIM RESERVOIR<br>SITE LAYOUT<br>PLAN<br>FINAL LAYOUT FOR 3500 EP NETWORK<br>DRAWING NO: A10814.02-SK303 |




NORTH ELEVATION B  
1:200

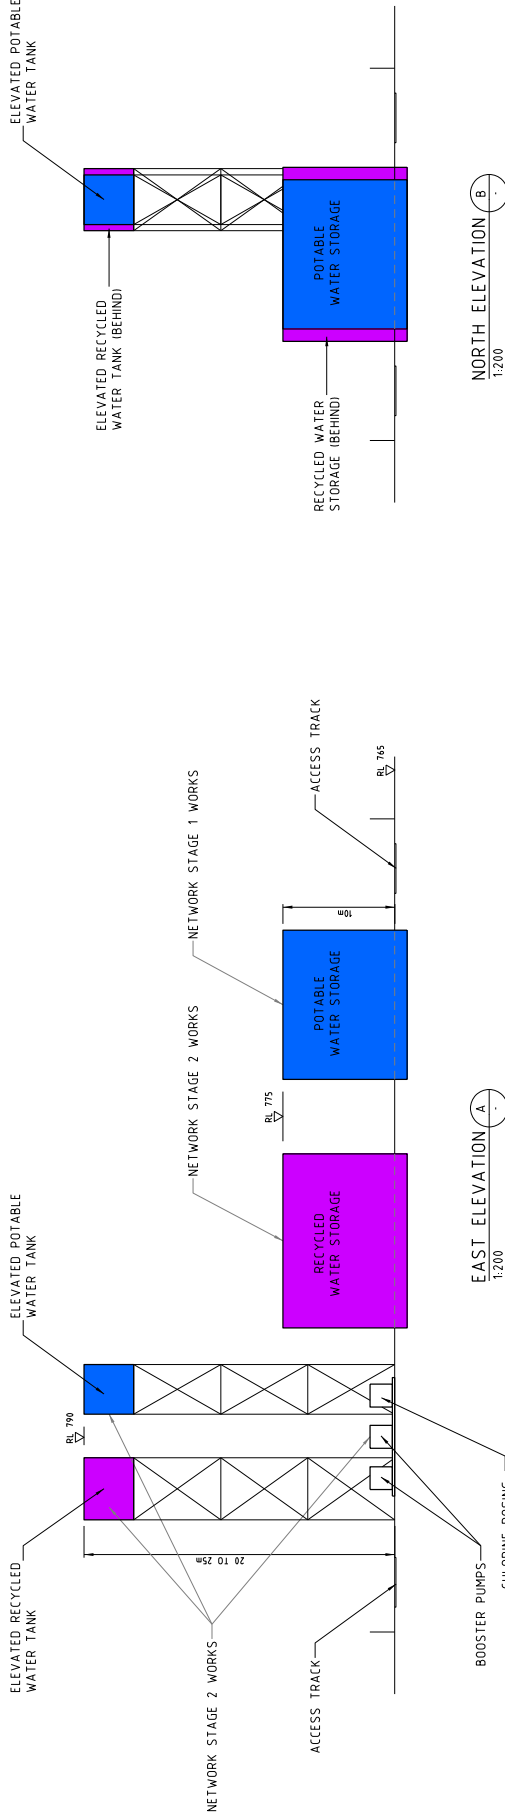EAST ELEVATION A  
1:200

**NOTES**

1. INTERIM RESERVOIR TO BE DEMOLISHED AT NETWORK STAGE 3 UPGRADE (>3500 EP)
2. SITE LOCATED APPROXIMATELY 700m FROM OLD COOMA RD

**LEGEND**

 

**PRELIMINARY**  
**NOT FOR CONSTRUCTION**

| <b>PROJECT:</b><br>GOOGONG INTEGRATED WATER CYCLE<br><b>CLIENT:</b><br>GOOGONG INTERIM RESERVOIR SITE LAYOUT ELEVATIONS   |                   | <b>REVISIONS:</b><br><table border="1"> <thead> <tr> <th>NO.</th> <th>DESCRIPTION</th> <th>DATE</th> </tr> </thead> <tbody> <tr> <td>1</td> <td>ISSUED FOR REVIEW</td> <td>2007/10</td> </tr> <tr> <td>2</td> <td>ISSUED FOR REVIEW</td> <td>2008/09</td> </tr> </tbody> </table> |          | NO. | DESCRIPTION | DATE     | 1        | ISSUED FOR REVIEW | 2007/10 | 2 | ISSUED FOR REVIEW | 2008/09 |  |  |  |
|---|-------------------|---|----------|-----|-------------|----------|----------|-------------------|---------|---|-------------------|---------|--|--|--|
| NO.   | DESCRIPTION       | DATE  |          |     |             |          |          |                   |         |   |                   |         |  |  |  |
| 1   | ISSUED FOR REVIEW | 2007/10   |          |     |             |          |          |                   |         |   |                   |         |  |  |  |
| 2   | ISSUED FOR REVIEW | 2008/09   |          |     |             |          |          |                   |         |   |                   |         |  |  |  |
| <b>CLIENT:</b><br><b>MWH</b><br>BUILDING A BETTER WORLD<br>39-41 CHAMBERS STREET, MELBOURNE, VIC 3001<br>ABN: 51 885 774 001<br>TEL: 02 431 9700 FAX: 02 943 9799 |                   | <b>REVISIONS:</b><br><table border="1"> <thead> <tr> <th>NO.</th> <th>DATE</th> <th>INITIALS</th> <th>APPROVED</th> </tr> </thead> <tbody> <tr> <td> </td> <td> </td> <td> </td> <td> </td> </tr> <tr> <td> </td> <td> </td> <td> </td> <td> </td> </tr> </tbody> </table>        |          | NO. | DATE        | INITIALS | APPROVED |                   |         |   |                   |         |  |  |  |
| NO.   | DATE              | INITIALS  | APPROVED |     |             |          |          |                   |         |   |                   |         |  |  |  |
|   |                   |   |          |     |             |          |          |                   |         |   |                   |         |  |  |  |
|   |                   |   |          |     |             |          |          |                   |         |   |                   |         |  |  |  |
| <b>PROJECT:</b><br>GOOGONG INTEGRATED WATER CYCLE<br><b>CLIENT:</b><br>GOOGONG INTERIM RESERVOIR SITE LAYOUT ELEVATIONS   |                   | <b>REVISIONS:</b><br><table border="1"> <thead> <tr> <th>NO.</th> <th>DESCRIPTION</th> <th>DATE</th> </tr> </thead> <tbody> <tr> <td>1</td> <td>ISSUED FOR REVIEW</td> <td>2007/10</td> </tr> <tr> <td>2</td> <td>ISSUED FOR REVIEW</td> <td>2008/09</td> </tr> </tbody> </table> |          | NO. | DESCRIPTION | DATE     | 1        | ISSUED FOR REVIEW | 2007/10 | 2 | ISSUED FOR REVIEW | 2008/09 |  |  |  |
| NO.   | DESCRIPTION       | DATE  |          |     |             |          |          |                   |         |   |                   |         |  |  |  |
| 1   | ISSUED FOR REVIEW | 2007/10   |          |     |             |          |          |                   |         |   |                   |         |  |  |  |
| 2   | ISSUED FOR REVIEW | 2008/09   |          |     |             |          |          |                   |         |   |                   |         |  |  |  |
| <b>CLIENT:</b><br><b>MWH</b><br>BUILDING A BETTER WORLD<br>39-41 CHAMBERS STREET, MELBOURNE, VIC 3001<br>ABN: 51 885 774 001<br>TEL: 02 431 9700 FAX: 02 943 9799 |                   | <b>REVISIONS:</b><br><table border="1"> <thead> <tr> <th>NO.</th> <th>DATE</th> <th>INITIALS</th> <th>APPROVED</th> </tr> </thead> <tbody> <tr> <td> </td> <td> </td> <td> </td> <td> </td> </tr> <tr> <td> </td> <td> </td> <td> </td> <td> </td> </tr> </tbody> </table>        |          | NO. | DATE        | INITIALS | APPROVED |                   |         |   |                   |         |  |  |  |
| NO.   | DATE              | INITIALS  | APPROVED |     |             |          |          |                   |         |   |                   |         |  |  |  |
|   |                   |   |          |     |             |          |          |                   |         |   |                   |         |  |  |  |
|   |                   |   |          |     |             |          |          |                   |         |   |                   |         |  |  |  |

**AUSTRALIA**  
Communities in the making

PROJECT: GOOGONG INTEGRATED WATER CYCLE  
 CLIENT: GOOGONG INTERIM RESERVOIR SITE LAYOUT ELEVATIONS  
 SCALE: A1 1:500  
 DRAWING NO: A10814.02-SK304  
 REV. B