


4/70 DACRE ST, MITCHELL ACT 2911
P.O. BOX 4104, AINSLIE ACT 2602
(02) 6156 4699 info@lonergansurveying.com


CLIENT: GTPL		
DRAWN BY:	M.STEVENSON	19/08/21
SURVEYED BY:	N/A	N/A
JOB REFERENCE:	J-2020-258	
DRAWING FILE:	COMP_SHEET-MASTER.DWG	
SCALE 1:6000 ON A2	SH 1 OF 15 REV G	

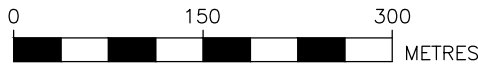

DISCLAIMER:


- The information shown hereon and its associated digital data were prepared to meet specific client requirements and should not be used by any other party or for any other purpose.
- The survey information shown hereon is current as at the time of survey and conditions may have changed since the survey. We recommend that the survey data be verified if used at a later date.
- The survey plan should be read in conjunction with the digital survey dataset.


STAGE 1	STAGE 9	NEIGHBOURHOOD 3
STAGE 2	STAGE 10	NEIGHBOURHOOD 4
STAGE 3	STAGE 11	NEIGHBOURHOOD 5
STAGE 4	STAGE 12	
STAGE 5	STAGE 13	
STAGE 6	STAGE 14	
STAGE 7	STAGE 15	
STAGE 8	DENOTES LOT AFFECTED BY RESTRICTION PREVENTING TRANSFER	

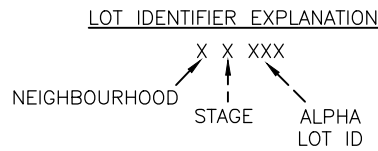

REVISION TABLE		
REV	COMMENTS	DATE
A	DRAFT FOR REVIEW	23/08/21
B	FOR REVIEW	24/08/21
C	FOR REVIEW	03/09/21
D	FOR REVIEW	06/09/21
E	FOR REVIEW	08/09/21
F	FOR REVIEW	09/09/21
G	FOR REVIEW	14/09/21

COMPOSITE PLAN
NEIGHBOURHOOD 3, 4 & 5
GOOGONG TOWNSHIP

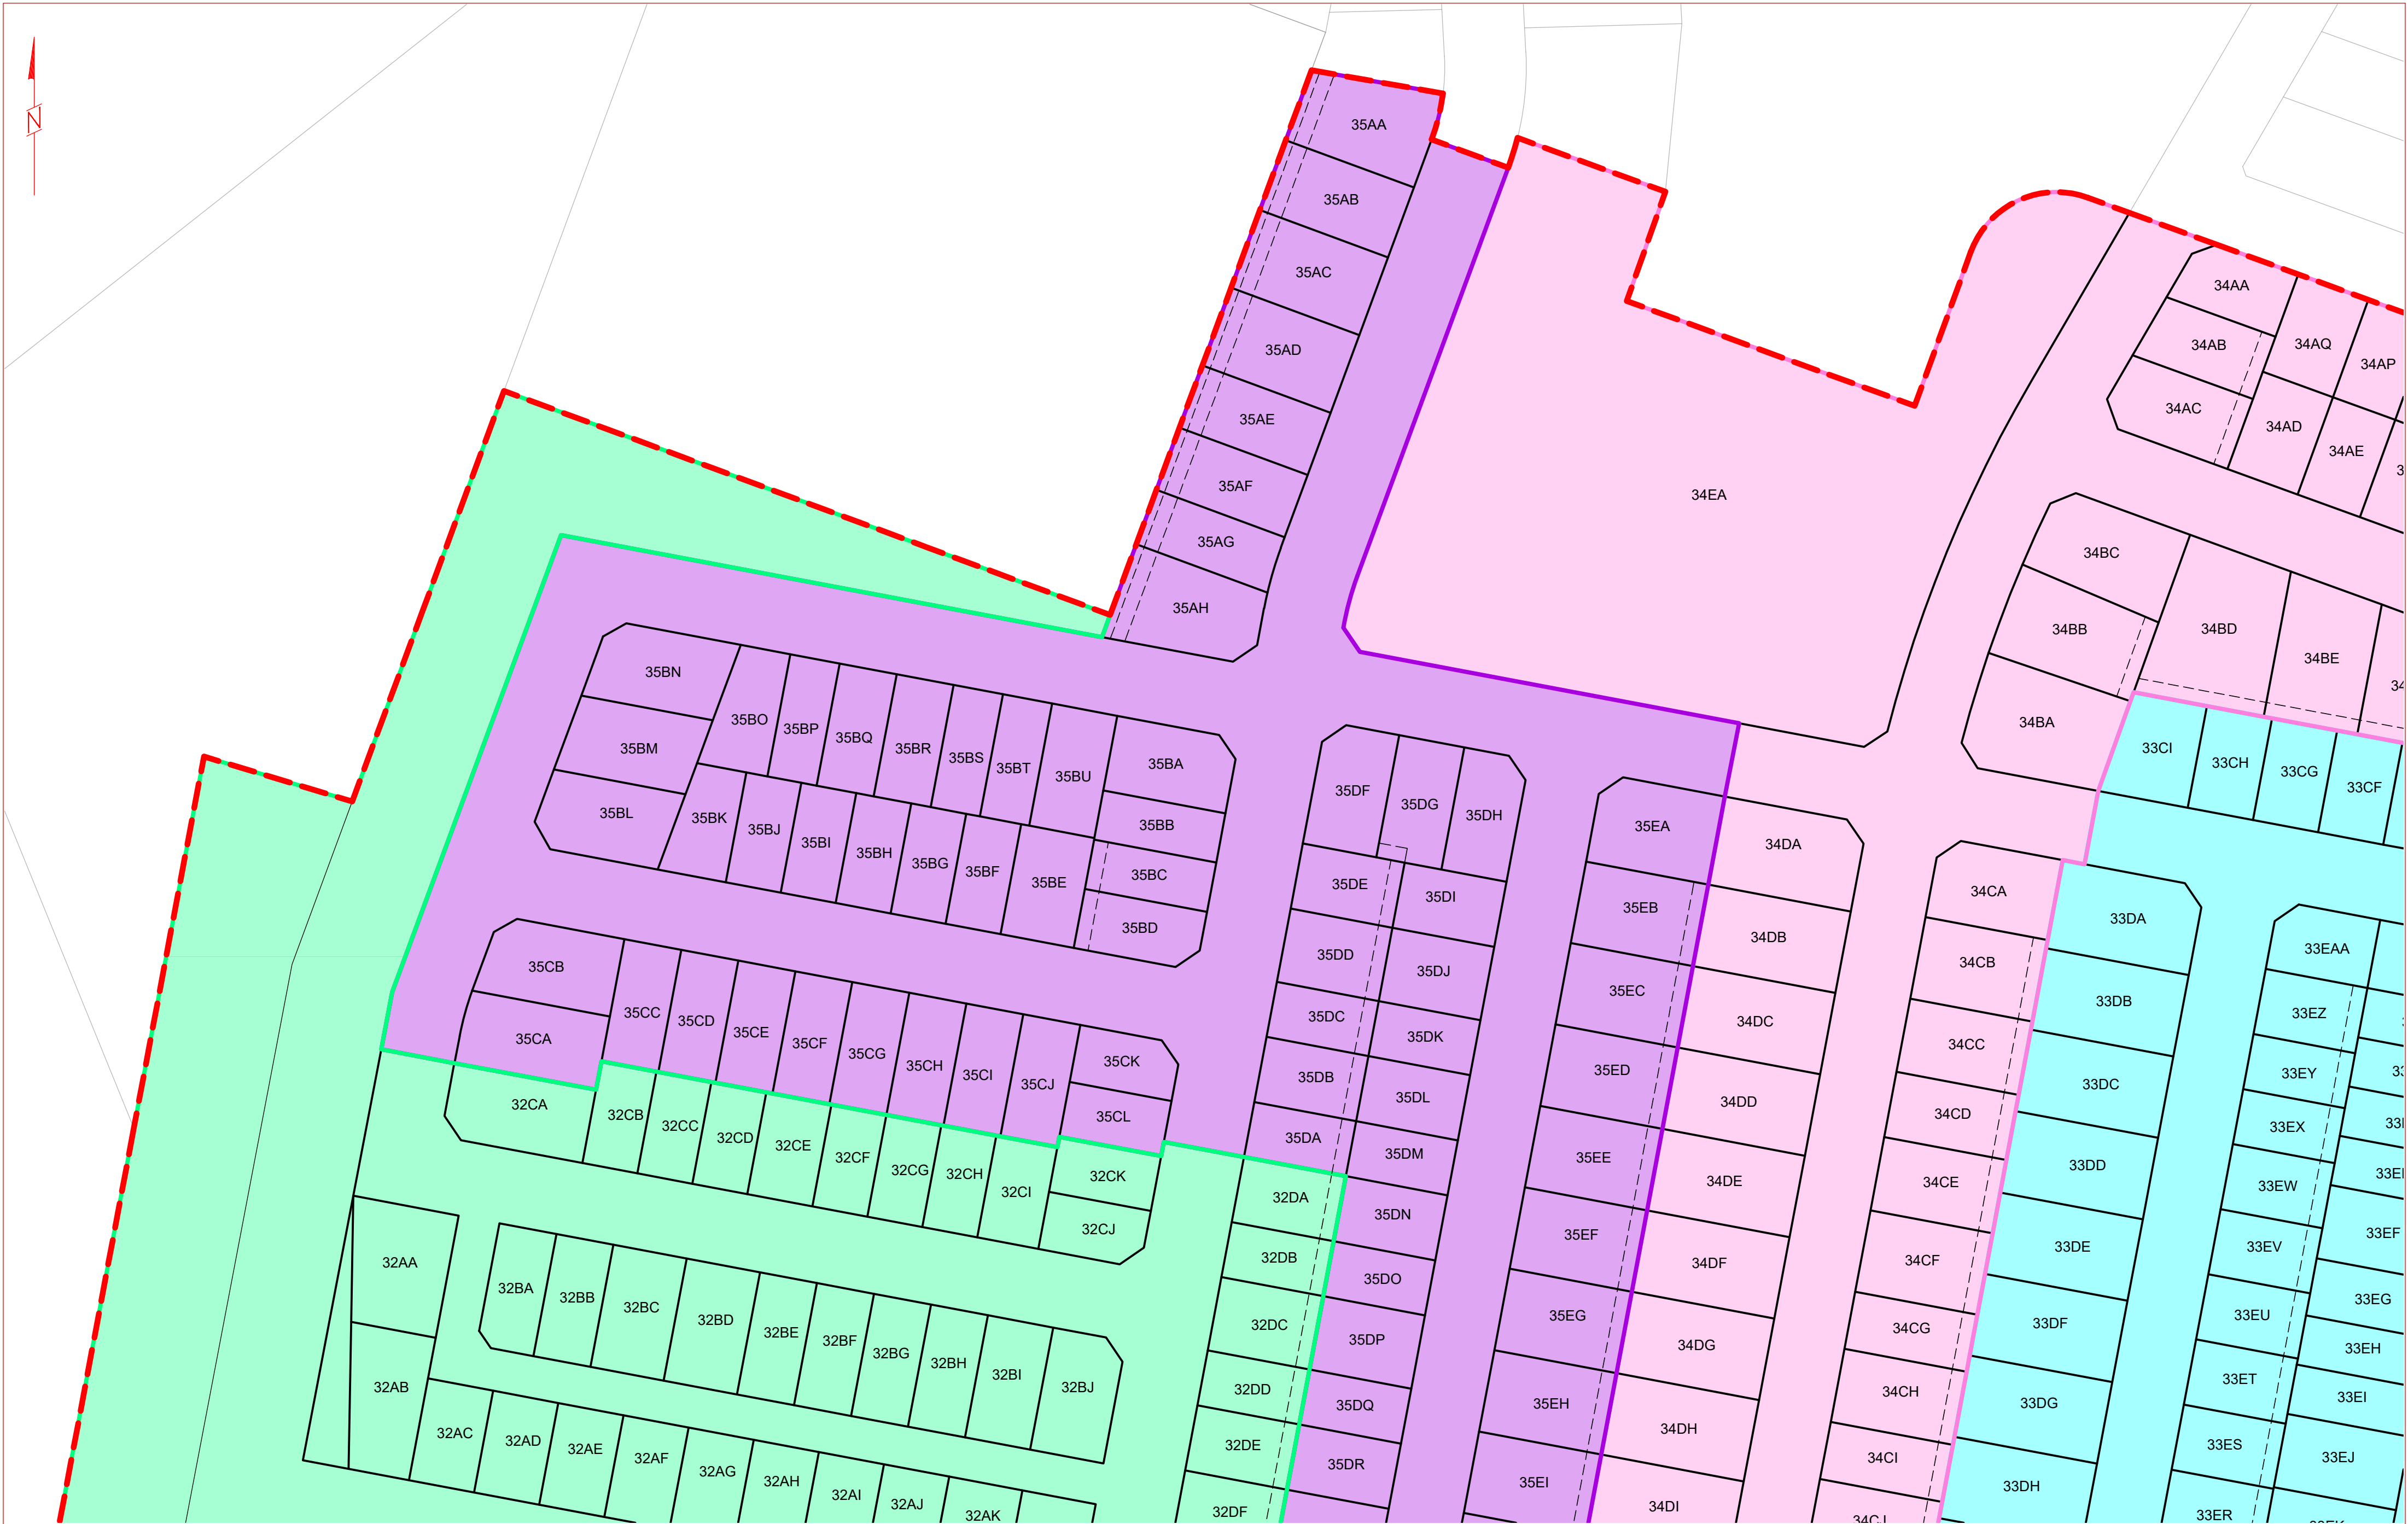



REGISTERED AND ENGINEERING SURVEYORS
LAND DEVELOPMENT | CONSTRUCTION | INFRASTRUCTURE

4/70 DACRE ST, MITCHELL ACT 2911
P.O. BOX 4104, AINSLIE ACT 2602
(02) 6156 4699 info@lonergansurveying.com

CLIENT: GTPL
DRAWN BY: M.STEVENSON 19/08/21
SURVEYED BY: N/A N/A
JOB REFERENCE: J-2020-258
DRAWING FILE: COMP_SHEET-MASTER.DWG
SCALE 1:1000 ON A2 SH 2 OF 15 REV G

DISCLAIMER:

- The information shown hereon and its associated digital data were prepared to meet specific client requirements and should not be used by any other party or for any other purpose.
- The survey information shown hereon is current as at the time of survey and conditions may have changed since the survey. We recommend that the survey data be verified if used at a later date.
- The survey plan should be read in conjunction with the digital survey dataset.

STAGE 1	STAGE 9
STAGE 2	STAGE 10
STAGE 3	STAGE 11
STAGE 4	STAGE 12
STAGE 5	STAGE 13
STAGE 6	STAGE 14
STAGE 7	STAGE 15
STAGE 8	222 DENOTES LOT AFFECTED BY RESTRICTION PREVENTING TRANSFER


NEIGHBOURHOOD 3
NEIGHBOURHOOD 4
NEIGHBOURHOOD 5


LOT IDENTIFIER EXPLANATION

NEIGHBOURHOOD X X XXX
STAGE ALPHA
LOT ID

REV	COMMENTS	DATE
A	DRAFT FOR REVIEW	23/08/21
B	FOR REVIEW	24/08/21
C	FOR REVIEW	03/09/21
D	FOR REVIEW	06/09/21
E	FOR REVIEW	08/09/21
F	FOR REVIEW	09/09/21
G	FOR REVIEW	14/09/21

COMPOSITE PLAN
NEIGHBOURHOOD 3, 4 & 5
GOONGONG TOWNSHIP

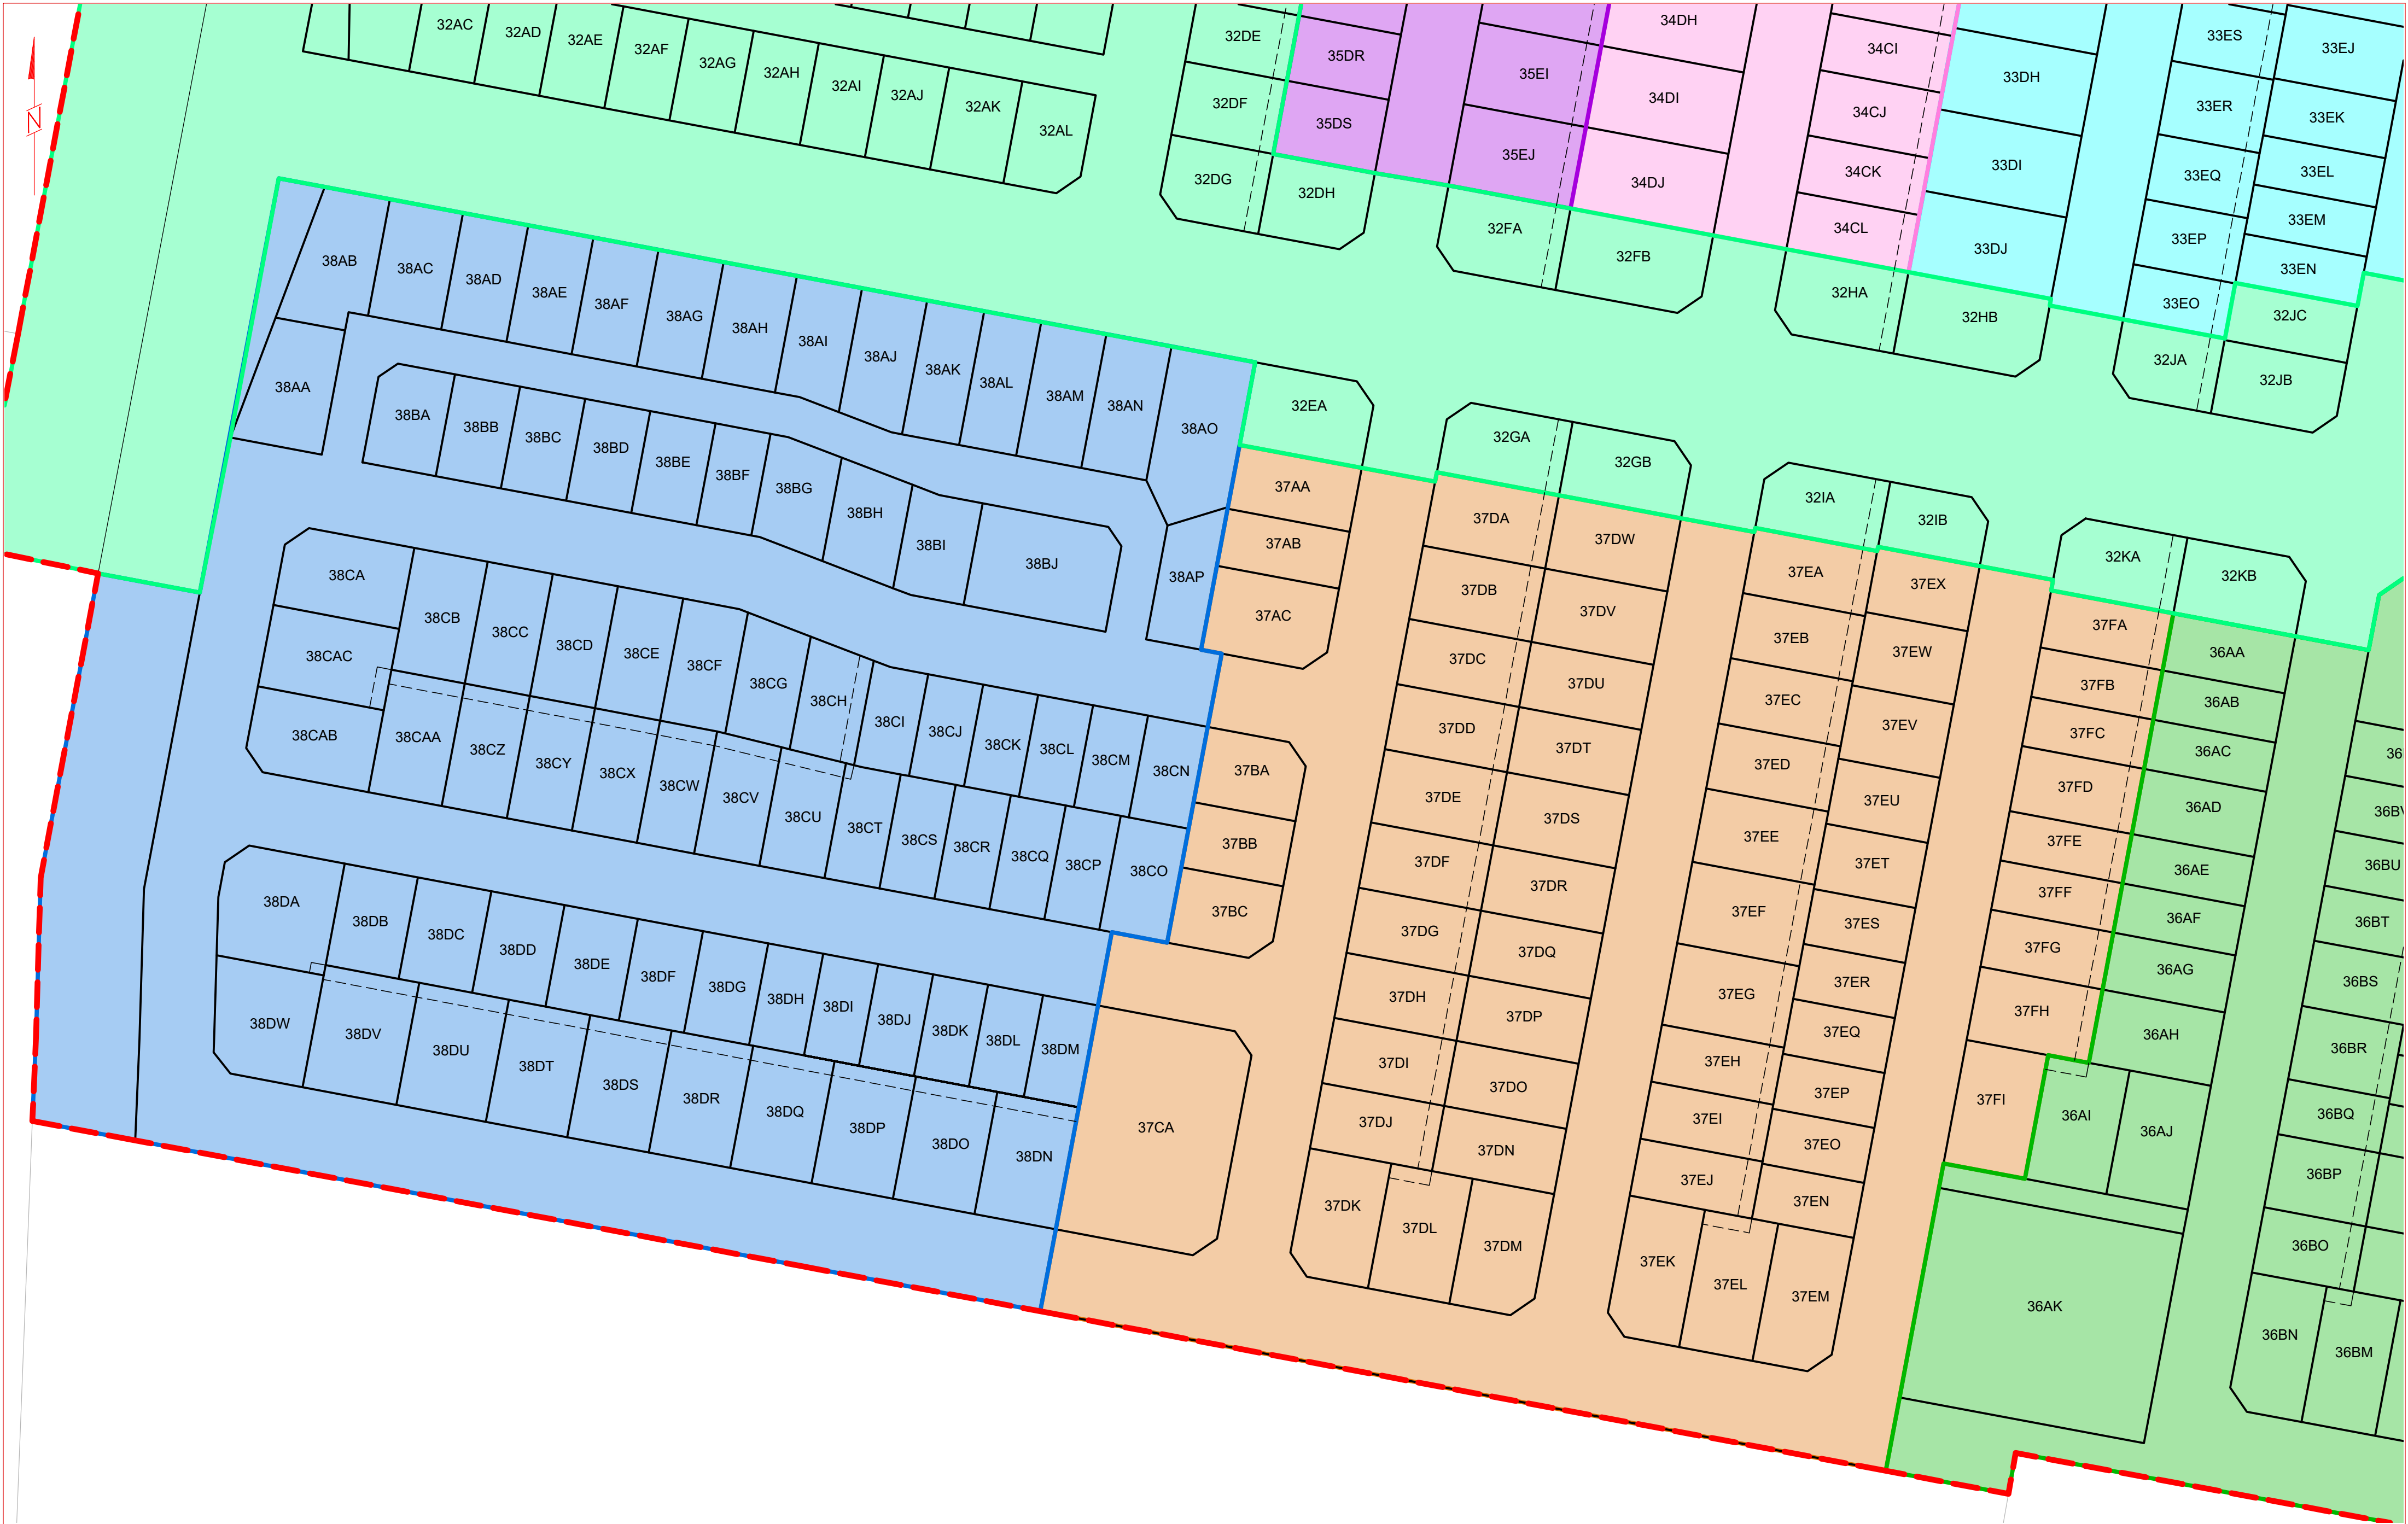



4/70 DACRE ST, MITCHELL ACT 2911
P.O. BOX 4104, AINSLIE ACT 2602
(02) 6156 4699 info@lonergansurveying.com

CLIENT: GTPL
DRAWN BY: M.STEVENSON 19/08/21
SURVEYED BY: N/A N/A
JOB REFERENCE: J-2020-258
DRAWING FILE: COMP_SHEET-MASTER.DWG
SCALE 1:1000 ON A2 SH 3 OF 15 REV G

DISCLAIMER:
• The information shown hereon and its associated digital data were prepared to meet specific client requirements and should not be used by any other party or for any other purpose.
• The survey information shown hereon is current as at the time of survey and conditions may have changed since the survey. We recommend that the survey data be verified if used at a later date.
• The survey plan should be read in conjunction with the digital survey dataset.


STAGE 1	STAGE 9
STAGE 2	STAGE 10
STAGE 3	STAGE 11
STAGE 4	STAGE 12
STAGE 5	STAGE 13
STAGE 6	STAGE 14
STAGE 7	STAGE 15
STAGE 8	222 DENOTES LOT AFFECTED BY RESTRICTION PREVENTING TRANSFER


NEIGHBOURHOOD 3
NEIGHBOURHOOD 4
NEIGHBOURHOOD 5

LOT IDENTIFIER EXPLANATION
X X XXX
NEIGHBOURHOOD STAGE ALPHA LOT ID

REV	COMMENTS	DATE
A	DRAFT FOR REVIEW	23/08/21
B	FOR REVIEW	24/08/21
C	FOR REVIEW	03/09/21
D	FOR REVIEW	06/09/21
E	FOR REVIEW	08/09/21
F	FOR REVIEW	09/09/21
G	FOR REVIEW	14/09/21

COMPOSITE PLAN
NEIGHBOURHOOD 3, 4 & 5
GOONGONG TOWNSHIP

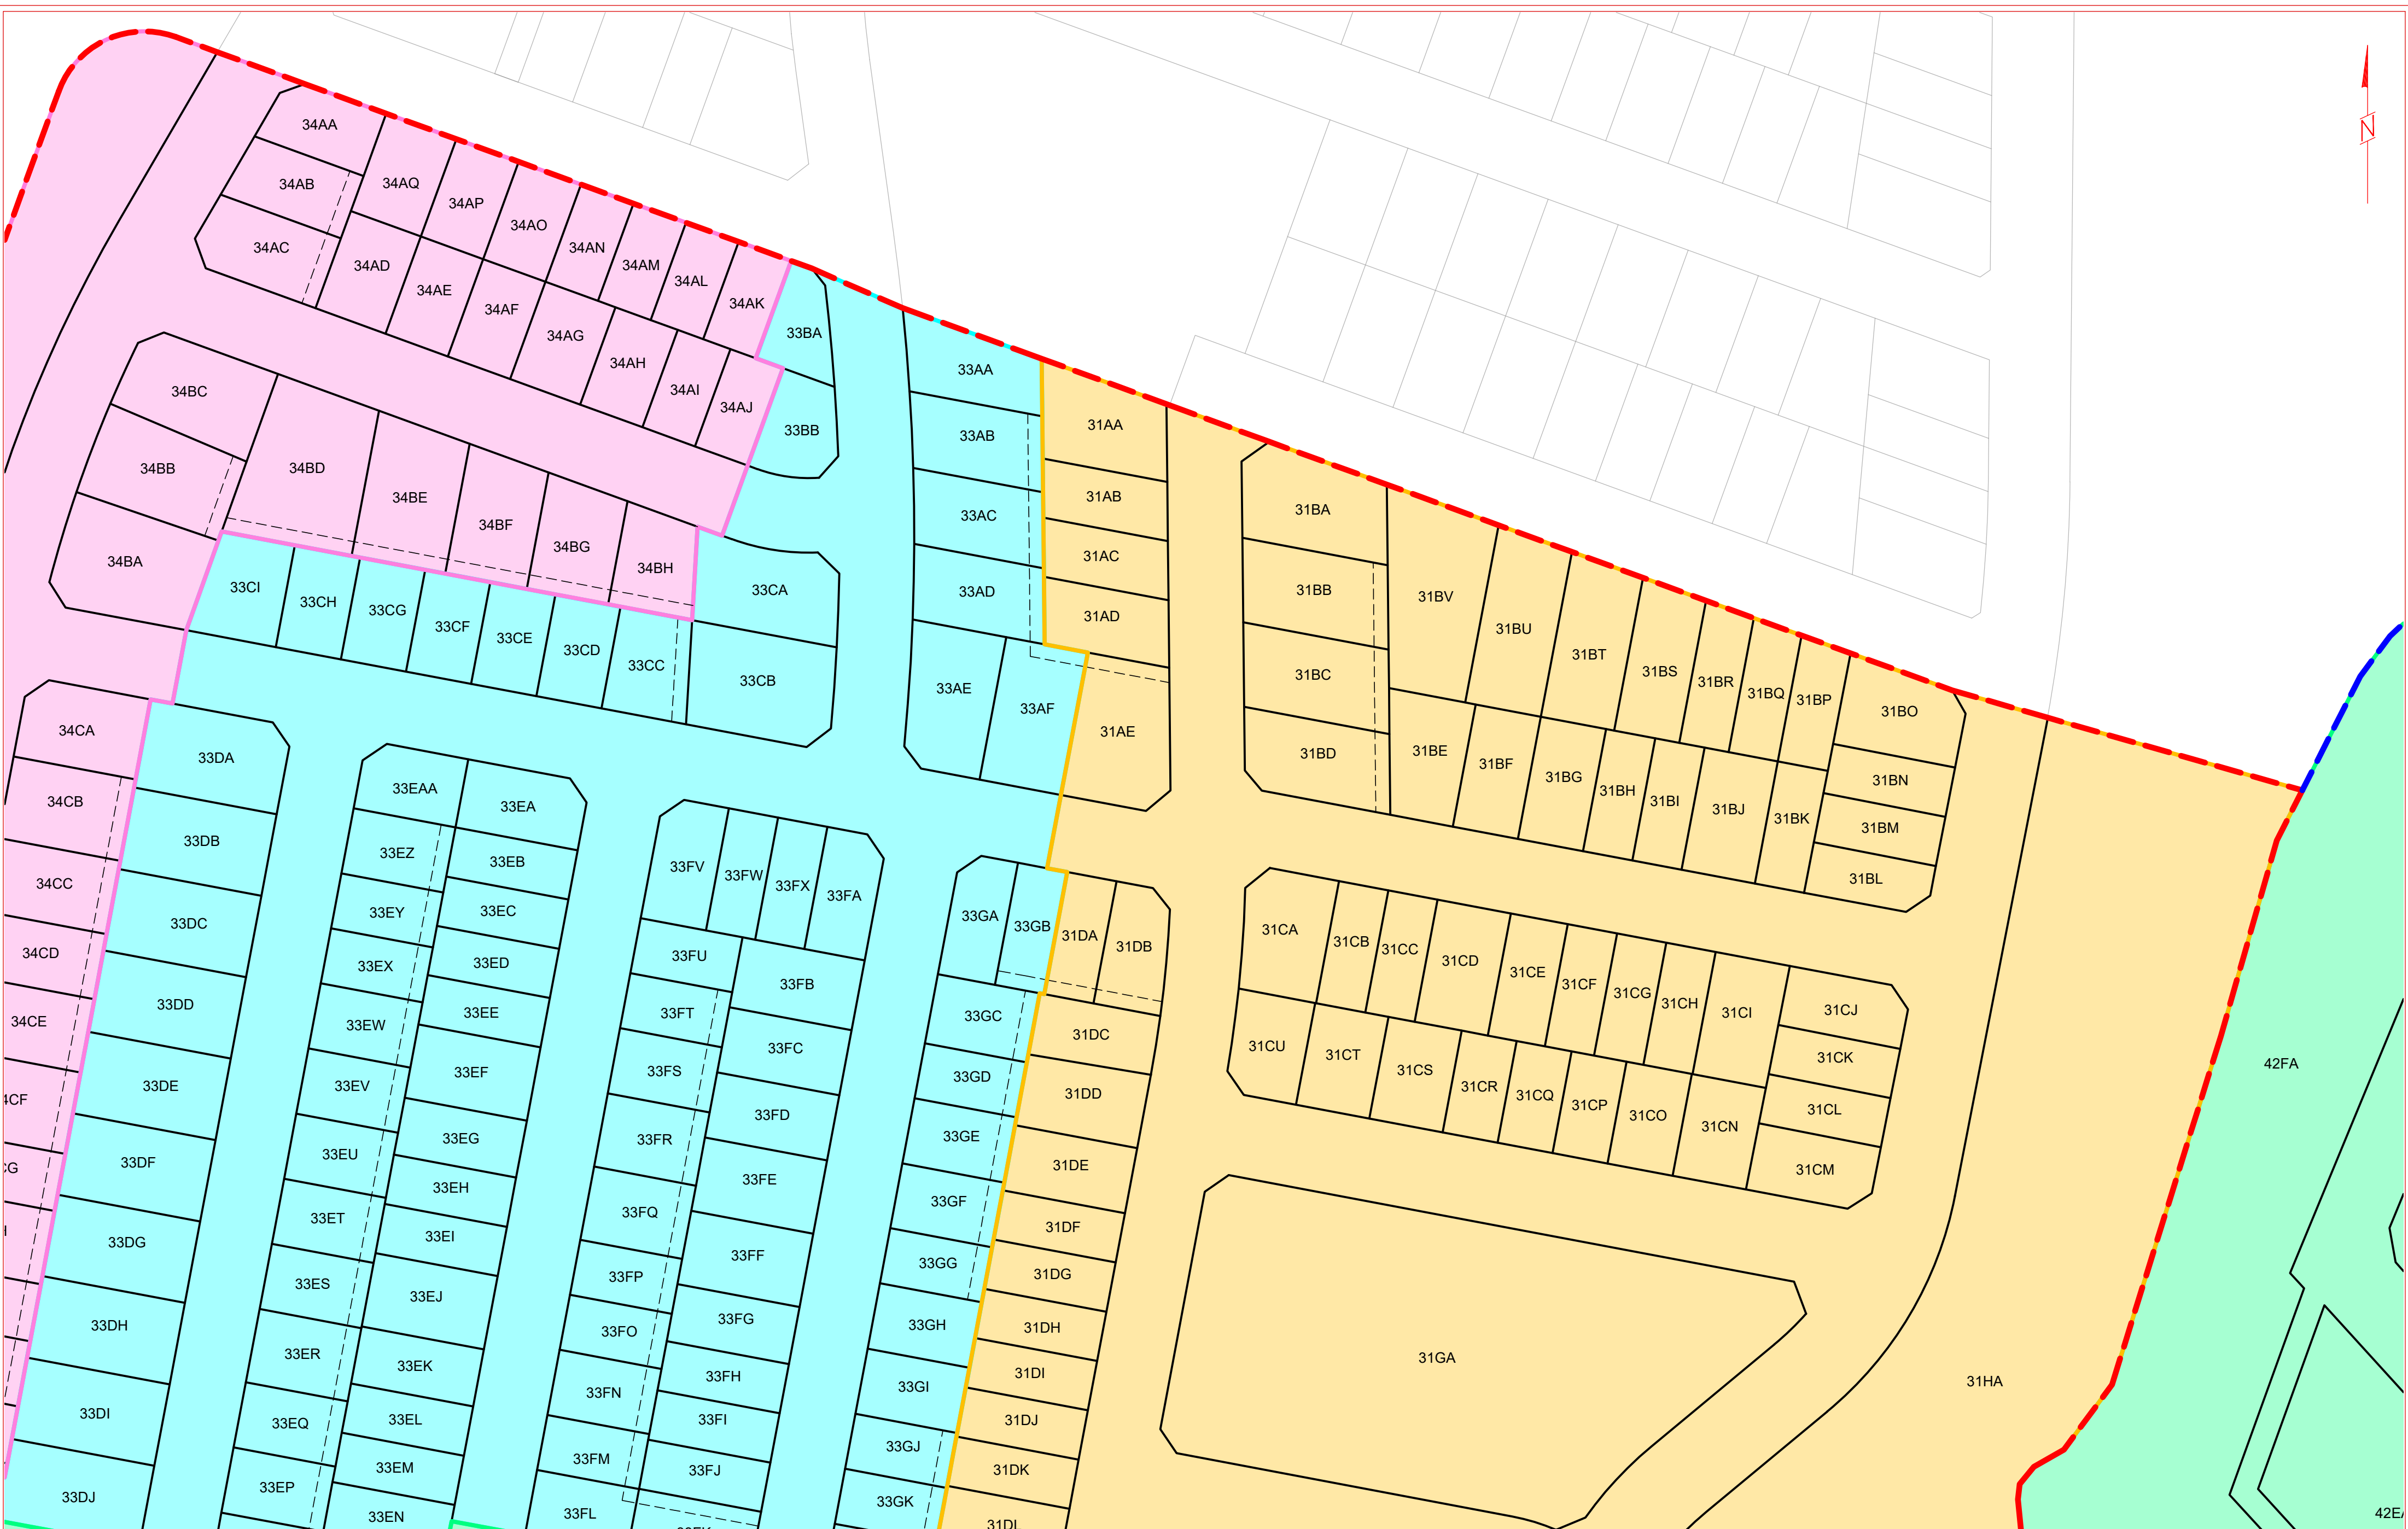




REGISTERED AND ENGINEERING SURVEYORS
LAND DEVELOPMENT | CONSTRUCTION | INFRASTRUCTURE

4/70 DACRE ST, MITCHELL ACT 2911
P.O. BOX 4104, AINSLIE ACT 2602
(02) 6156 4699 info@lonergansurveying.com

CLIENT: GTP/L

DRAWN BY:	M.STEVENSON	19/08/21
SURVEYED BY:	N/A	N/A
JOB REFERENCE:	J-2020-258	
DRAWING FILE:	COMP_SHEET-MASTER.DWG	

SCALE 1:1000 ON A2 SH 4 OF 15 REV G




DISCLAIMER:

- The information shown herein and its associated digital data were prepared to meet specific client requirements and should not be used by any other party or for any other purpose.
- The survey information shown herein is current as at the time of survey and conditions may have changed since the survey. We recommend that the survey data be verified if used at a later date.
- The survey plan should be read in conjunction with the digital survey dataset.

	STAGE 1		STAGE 9		NEIGHBOURHOOD 3
	STAGE 2		STAGE 10		NEIGHBOURHOOD 4
	STAGE 3		STAGE 11		NEIGHBOURHOOD 5
	STAGE 4		STAGE 12		
	STAGE 5		STAGE 13		
	STAGE 6		STAGE 14		
	STAGE 7		STAGE 15		
	STAGE 8		DENOTES LOT AFFECTED BY RESTRICTION PREVENTING TRANSFER		

LOT IDENTIFIER EXPLANATION




REVISION TABLE		
REV	COMMENTS	DATE
A	DRAFT FOR REVIEW	23/08/21
B	FOR REVIEW	24/08/21
C	FOR REVIEW	03/09/21
D	FOR REVIEW	06/09/21
E	FOR REVIEW	08/09/21
F	FOR REVIEW	09/09/21
G	FOR REVIEW	14/09/21



COMPOSITE PLAN

NEIGHBOURHOOD 3, 4 & 5

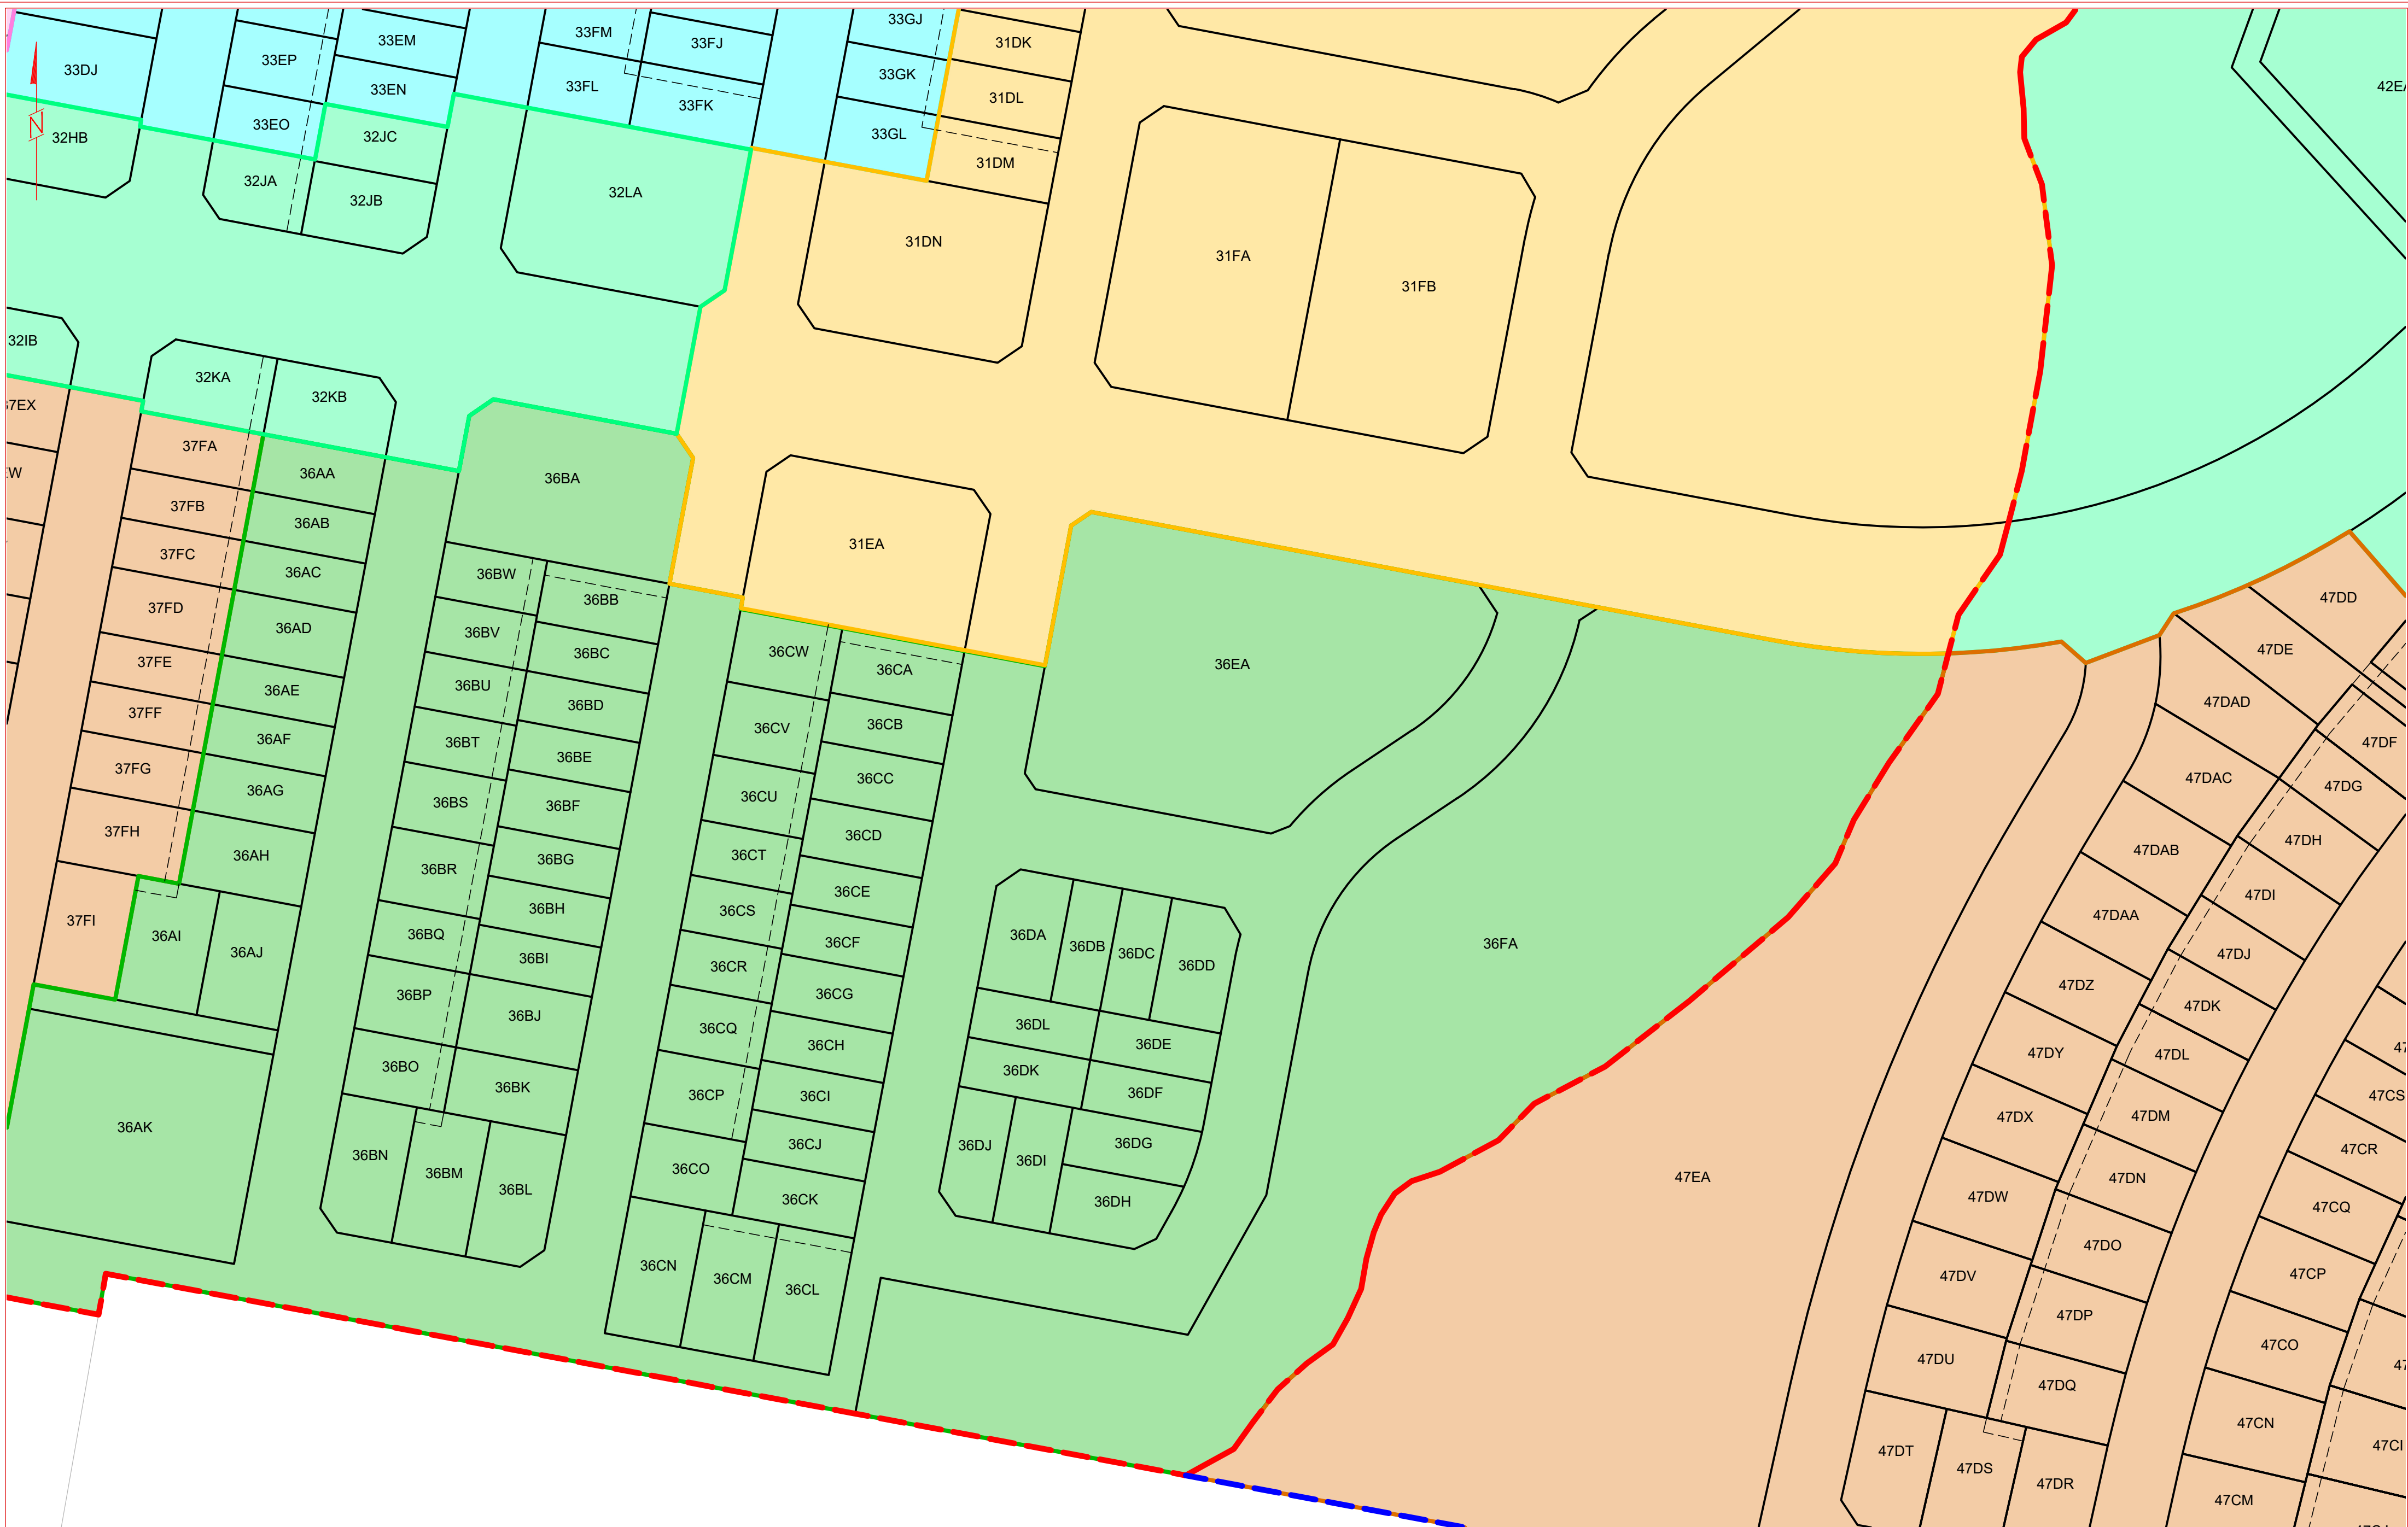GOOGONG TOWNSHIP



LONGERAN SURVEYING
REGISTERED AND ENGINEERING SURVEYORS
LAND DEVELOPMENT | CONSTRUCTION | INFRASTRUCTURE










 



 

 





4/70 DACRE ST, MITCHELL ACT 2911
P.O. BOX 4104, AINSLIE ACT 2602
6156 4699 info@longeransurveying.com.au

CLIENT: GTPL		
DRAWN BY:	M.STEVENSON	19/08/21
SURVEYED BY:	N/A	N/A
JOB REFERENCE:	J-2020-258	
DRAWING FILE:	COMP_SHEET-MASTER.DWG	
SCALE 1:1000 ON A2		SH 5 OF 15 REV G

 DISCLAIMER:

- DISCLAIMER:**
- The information shown hereon and its associated digital data were prepared to meet specific client requirements and should not be used by any other party or for any other purpose.
 - The survey information shown hereon is current as at the time of survey and conditions may have changed since the survey. We recommend that the survey data be verified if used at a later date.
 - The survey plan should be read in conjunction with the digital survey dataset.

- | | | | | | |
|---|---------|---|---|---|-----------------|
|  | STAGE 1 |  | STAGE 9 |  | NEIGHBOURHOOD 3 |
|  | STAGE 2 |  | STAGE 10 |  | NEIGHBOURHOOD 4 |
|  | STAGE 3 |  | STAGE 11 |  | NEIGHBOURHOOD 5 |
|  | STAGE 4 |  | STAGE 12 | | |
|  | STAGE 5 |  | STAGE 13 | | |
|  | STAGE 6 |  | STAGE 14 | | |
|  | STAGE 7 |  | STAGE 15 | | |
|  | STAGE 8 |  | DENOTES LOT AFFECTED BY RESTRICTION PREVENTING TRANSFER | | |

- - - NEIGHBOURHOOD 3

NEIGHBORHOOD 3

— — — NEIGHBOURHOOD 4

NEIGHBOURLHOOD 5

NEIGHBOURHOOD 3

COTED BY RESTRICTION DDB/EN/

CCTED BY RESTRICTION PREVENTI

LOT IDENTIFIER EXPLANATION


LOT IDENTIFIER EXPLANATION


X X XXX

NEIGHBOURHOOD STAGE ALPHA
LOT ID

REVISION TABLE		
REV	COMMENTS	DATE
A	DRAFT FOR REVIEW	23/08/21
B	FOR REVIEW	24/08/21
C	FOR REVIEW	03/09/21
D	FOR REVIEW	06/09/21
E	FOR REVIEW	08/09/21
F	FOR REVIEW	09/09/21
G	FOR REVIEW	14/09/21

COMPOSITE PLAN
NEIGHBOURHOOD 3, 4 & 5
GOOGONG TOWNSHIP

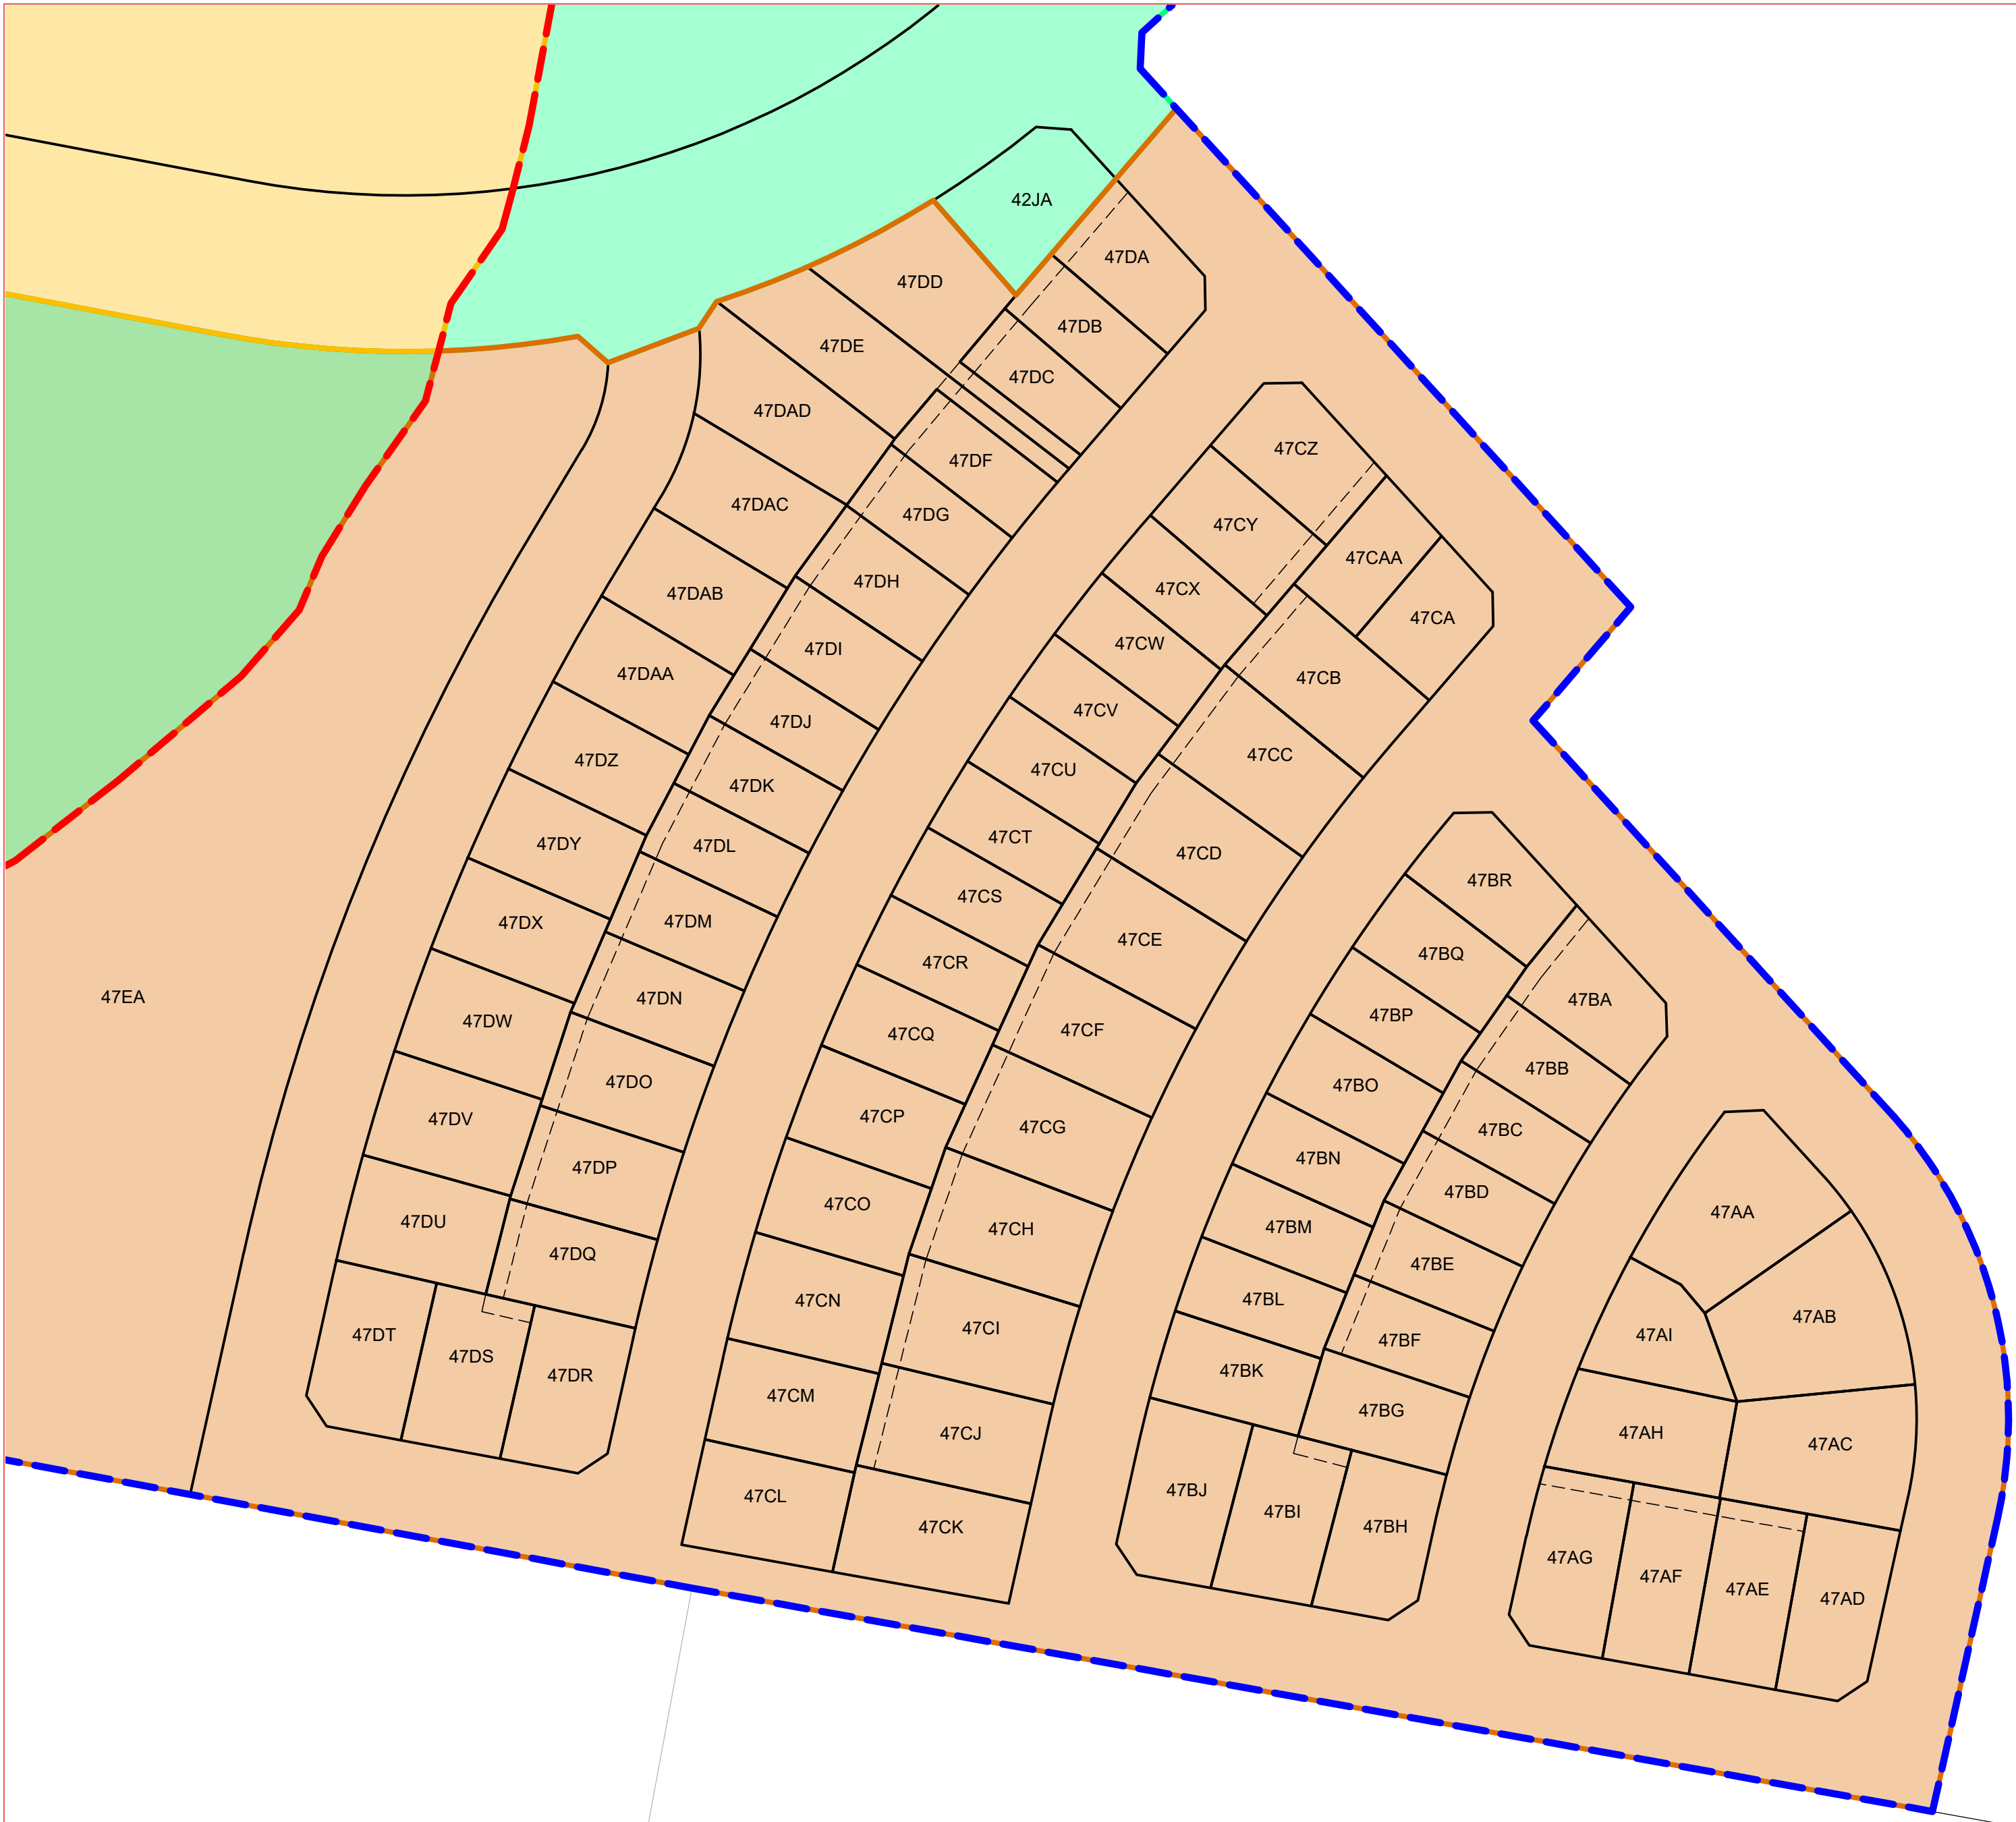




REGISTERED AND ENGINEERING SURVEYORS
LAND DEVELOPMENT | CONSTRUCTION | INFRASTRUCTURE

4/70 DACRE ST, MITCHELL ACT 2911
P.O. BOX 4104, AINSLIE ACT 2602
(02) 6156 4699 info@lonergansurveying.com

CLIENT: GTPPL
DRAWN BY: M.STEVENSON 19/08/21
SURVEYED BY: N/A N/A
JOB REFERENCE: J-2020-258
DRAWING FILE: COMP_SHEET-MASTER.DWG
SCALE 1:1000 ON A2 SH 7 OF 15 REV G




DISCLAIMER:

- The information shown hereon and its associated digital data were prepared to meet specific client requirements and should not be used by any other party or for any other purpose.
- The survey information shown hereon is current as at the time of survey and conditions may have changed since the survey. We recommend that the survey data be verified if used at a later date.
- The survey plan should be read in conjunction with the digital survey dataset.

STAGE	STAGE	NEIGHBOURHOOD
STAGE 1	STAGE 9	NEIGHBOURHOOD 3
STAGE 2	STAGE 10	NEIGHBOURHOOD 4
STAGE 3	STAGE 11	NEIGHBOURHOOD 5
STAGE 4	STAGE 12	
STAGE 5	STAGE 13	
STAGE 6	STAGE 14	
STAGE 7	STAGE 15	
STAGE 8	222 DENOTES LOT AFFECTED BY RESTRICTION PREVENTING TRANSFER	

LOT IDENTIFIER EXPLANATION




REV	REVISION TABLE	DATE
A	DRAFT FOR REVIEW	23/08/21
B	FOR REVIEW	24/08/21
C	FOR REVIEW	03/09/21
D	FOR REVIEW	06/09/21
E	FOR REVIEW	08/09/21
F	FOR REVIEW	09/09/21
G	FOR REVIEW	14/09/21

COMPOSITE PLAN

NEIGHBOURHOOD 3, 4 & 5

GOOGONG TOWNSHIP

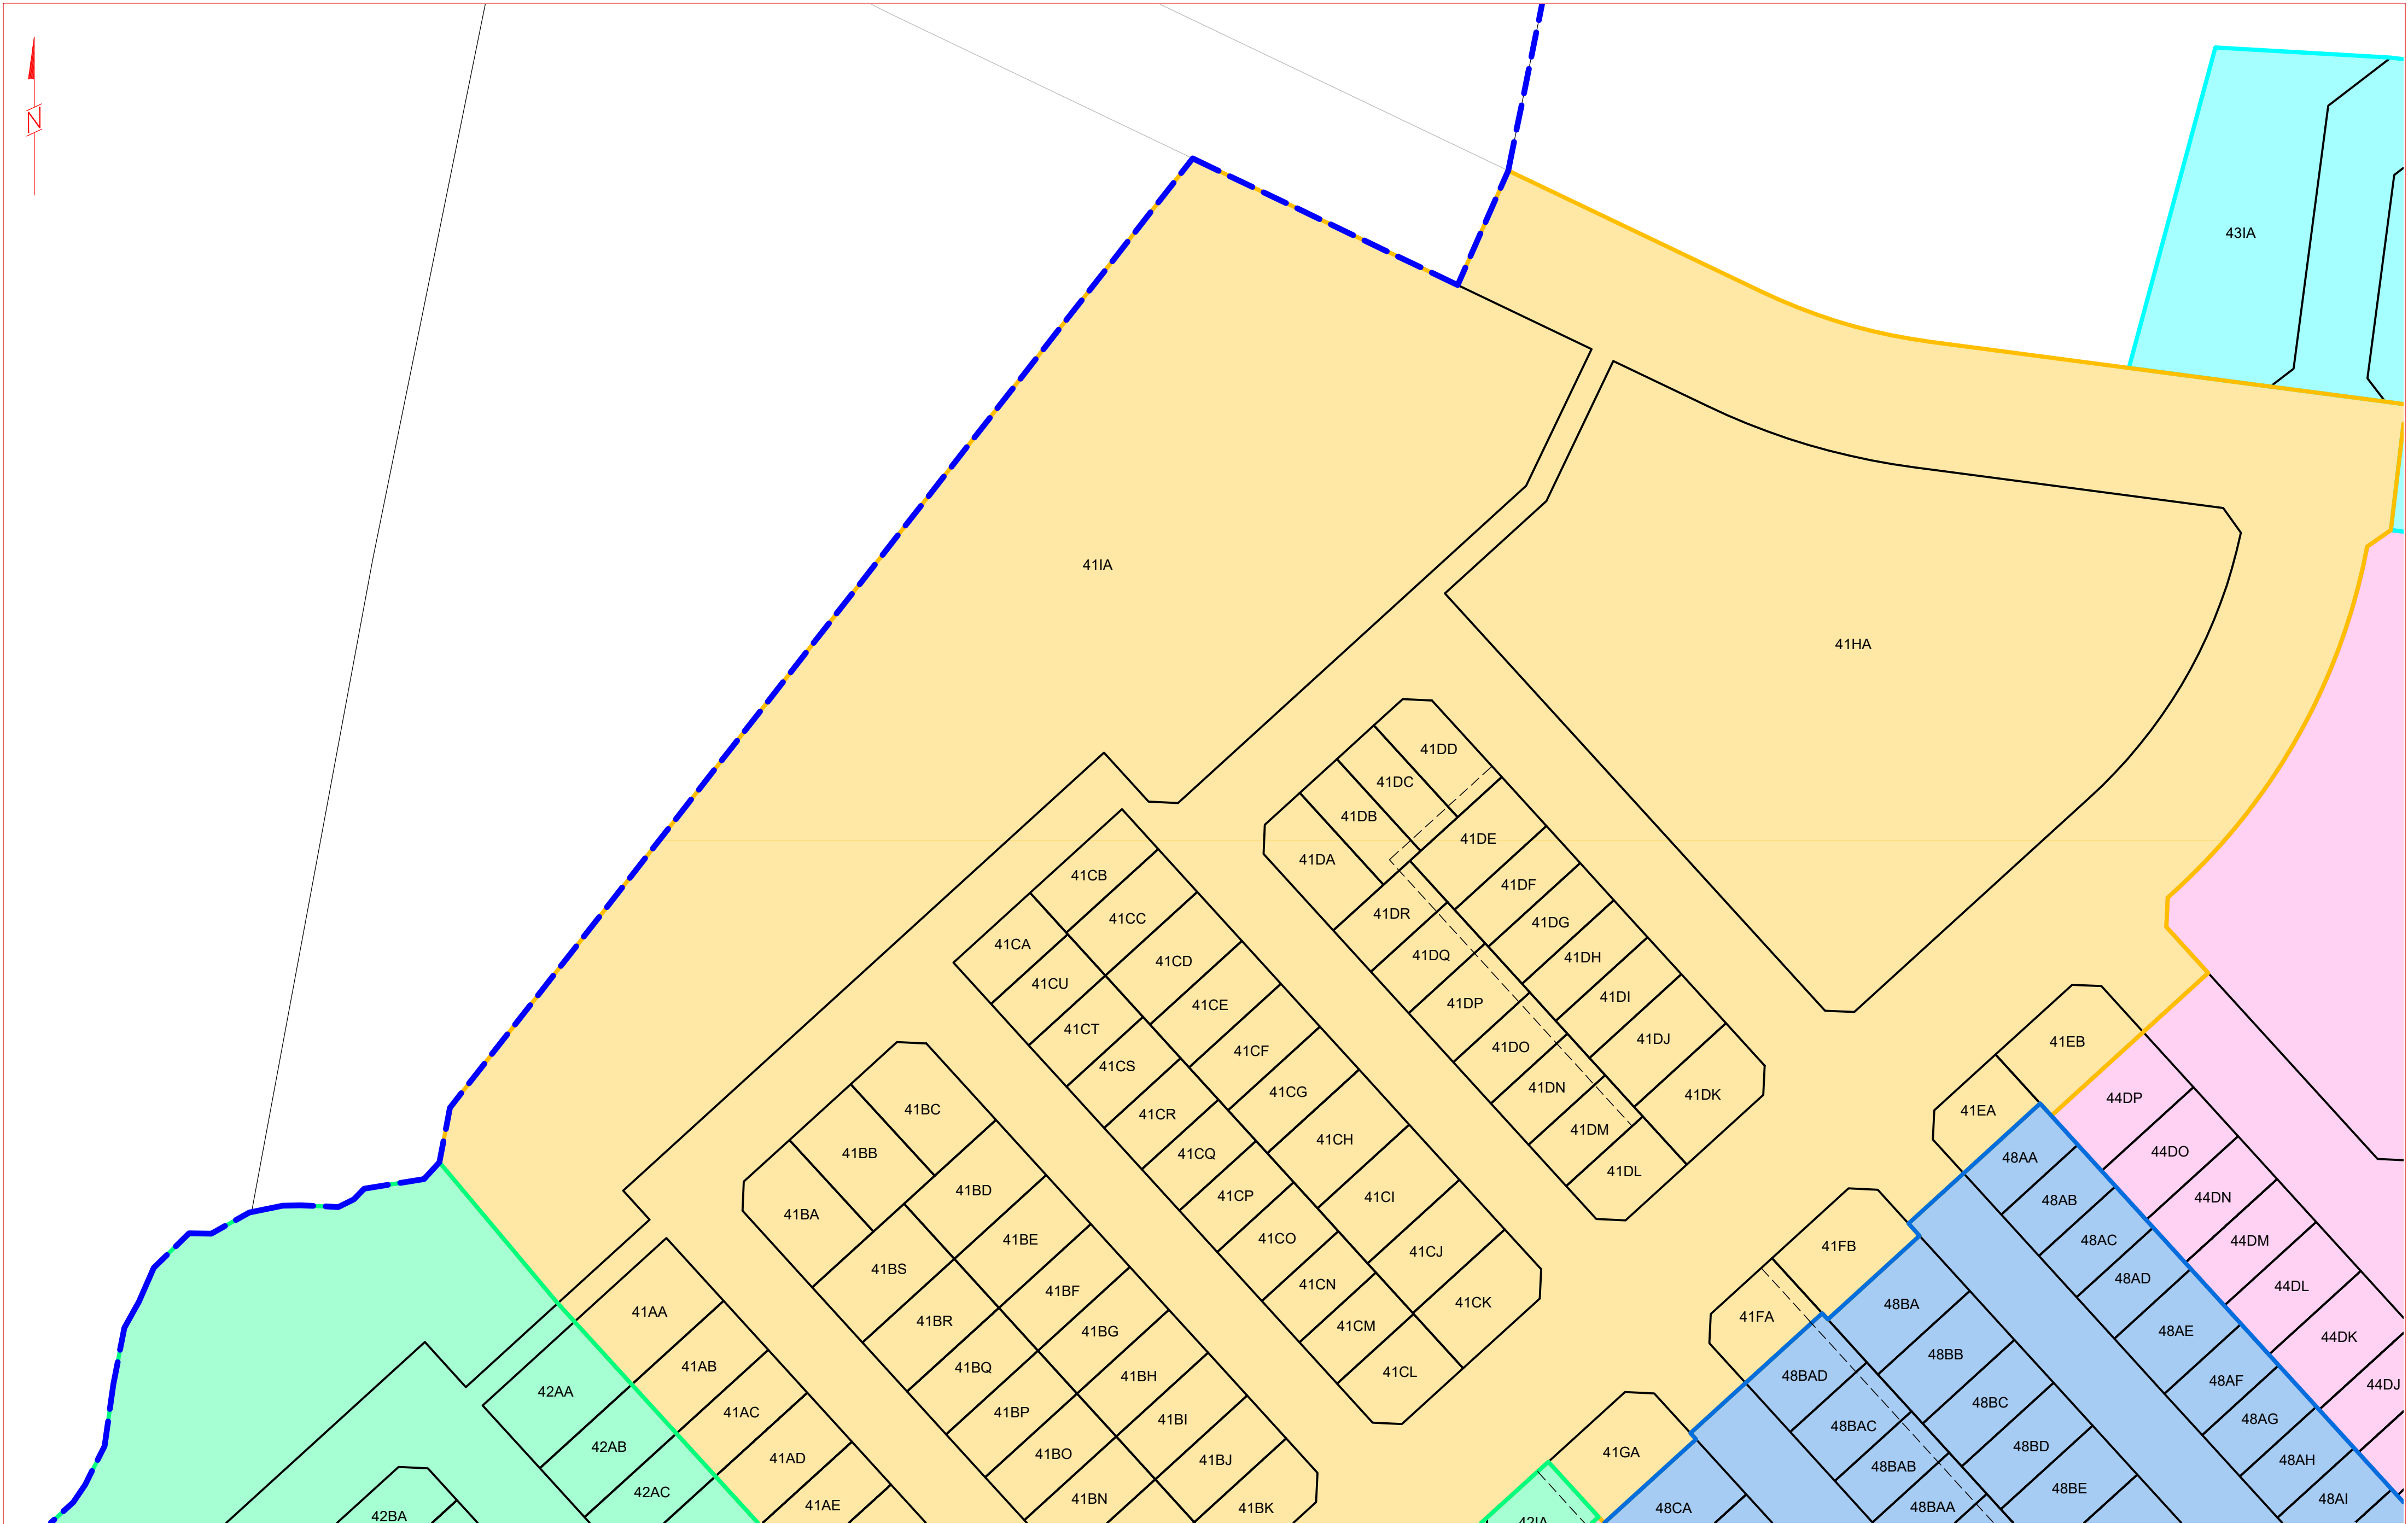

REGISTERED AND ENGINEERING SURVEYORS
LAND DEVELOPMENT | CONSTRUCTION | INFRASTRUCTURE

4/70 DACRE ST, MITCHELL ACT 2911
P.O. BOX 4104, AINSLIE ACT 2602
(02) 6156 4699 info@lonergansurveying.com

CLIENT: GTPL
DRAWN BY: M.STEVENSON 19/08/21
SURVEYED BY: N/A N/A
JOB REFERENCE: J-2020-258
DRAWING FILE: COMP_SHEET-MASTER.DWG

SCALE 1:1000 ON A2 SH 8 OF 15 REV G

DISCLAIMER:

- The information shown hereon and its associated digital data were prepared to meet specific client requirements and should not be used by any other party or for any other purpose.
- The survey information shown hereon is current as at the time of survey and conditions may have changed since the survey. We recommend that the survey data be verified if used at a later date.
- The survey plan should be read in conjunction with the digital survey dataset.

STAGE 1	STAGE 9	NEIGHBOURHOOD 3
STAGE 2	STAGE 10	NEIGHBOURHOOD 4
STAGE 3	STAGE 11	NEIGHBOURHOOD 5
STAGE 4	STAGE 12	
STAGE 5	STAGE 13	
STAGE 6	STAGE 14	
STAGE 7	STAGE 15	
STAGE 8	DENOTES LOT AFFECTED BY RESTRICTION PREVENTING TRANSFER	

LOT IDENTIFIER EXPLANATION


NEIGHBOURHOOD X X XXX
 ↓
 STAGE
 ↓
 ALPHA LOT ID


REV	COMMENTS	DATE
A	DRAFT FOR REVIEW	23/08/21
B	FOR REVIEW	24/08/21
C	FOR REVIEW	03/09/21
D	FOR REVIEW	06/09/21
E	FOR REVIEW	08/09/21
F	FOR REVIEW	09/09/21
G	FOR REVIEW	14/09/21

COMPOSITE PLAN

NEIGHBOURHOOD 3, 4 & 5

GOOGONG TOWNSHIP

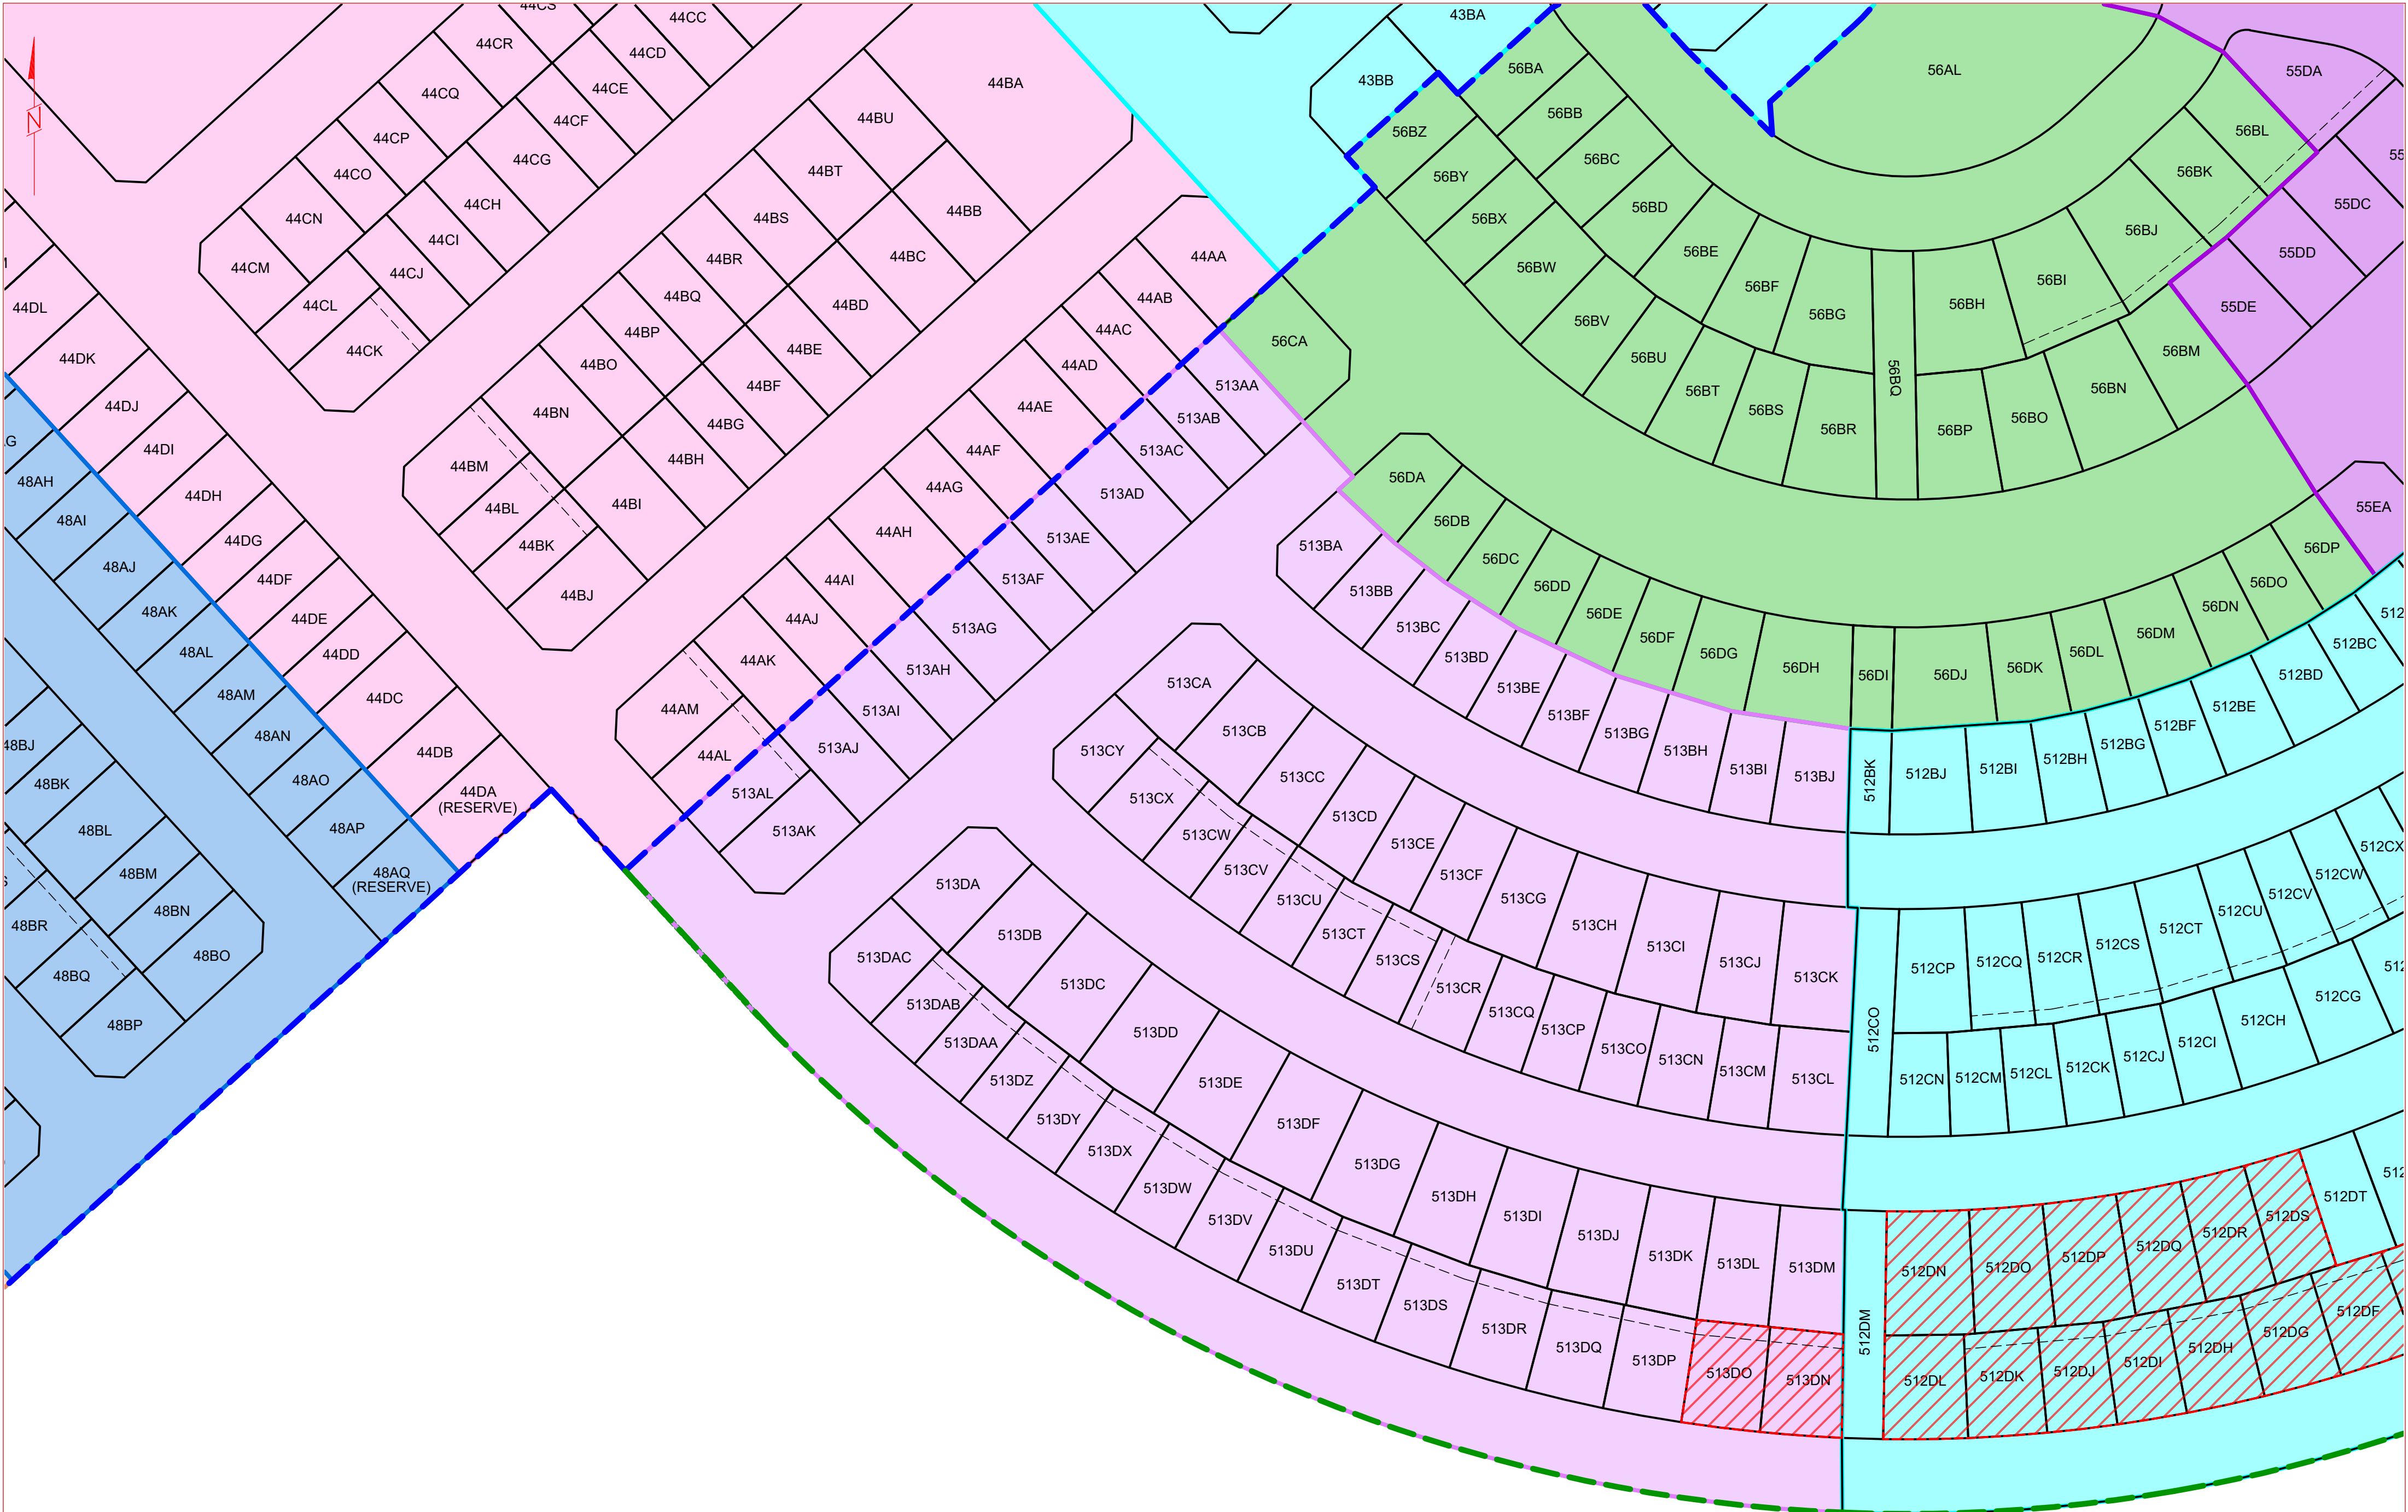




REGISTERED AND ENGINEERING SURVEYORS
LAND DEVELOPMENT | CONSTRUCTION | INFRASTRUCTURE

4/70 DACRE ST, MITCHELL ACT 2911
P.O. BOX 4104, AINSLIE ACT 2602
(02) 6156 4699 info@lonergansurveying.com

CLIENT: GTPL


DRAWN BY:	M.STEVENSON	19/08/21
SURVEYED BY:	N/A	N/A
JOB REFERENCE:	J-2020-258	
DRAWING FILE:	COMP_SHEET-MASTER.DWG	

SCALE 1:1000 ON A2 SH 11 OF 15 REV G

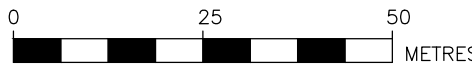

DISCLAIMER:

- The information shown hereon and its associated digital data were prepared to meet specific client requirements and should not be used by any other party or for any other purpose.
- The survey information shown hereon is current as at the time of survey and conditions may have changed since the survey. We recommend that the survey data be verified if used at a later date.
- The survey plan should be read in conjunction with the digital survey dataset.

STAGE 1	STAGE 9
STAGE 2	STAGE 10
STAGE 3	STAGE 11
STAGE 4	STAGE 12
STAGE 5	STAGE 13
STAGE 6	STAGE 14
STAGE 7	STAGE 15
STAGE 8	 DENOTES LOT AFFECTED BY RESTRICTION PREVENTING TRANSFER

NEIGHBOURHOOD 3

NEIGHBOURHOOD 4

NEIGHBOURHOOD 5

LOT IDENTIFIER EXPLANATION

X X XXX

NEIGHBOURHOOD

STAGE


ALPHA

LOT ID

REV	REVISION TABLE	DATE
A	DRAFT FOR REVIEW	23/08/21
B	FOR REVIEW	24/08/21
C	FOR REVIEW	03/09/21
D	FOR REVIEW	06/09/21
E	FOR REVIEW	08/09/21
F	FOR REVIEW	09/09/21
G	FOR REVIEW	14/09/21

COMPOSITE PLAN

NEIGHBOURHOOD 3, 4 & 5
GOOGONG TOWNSHIP

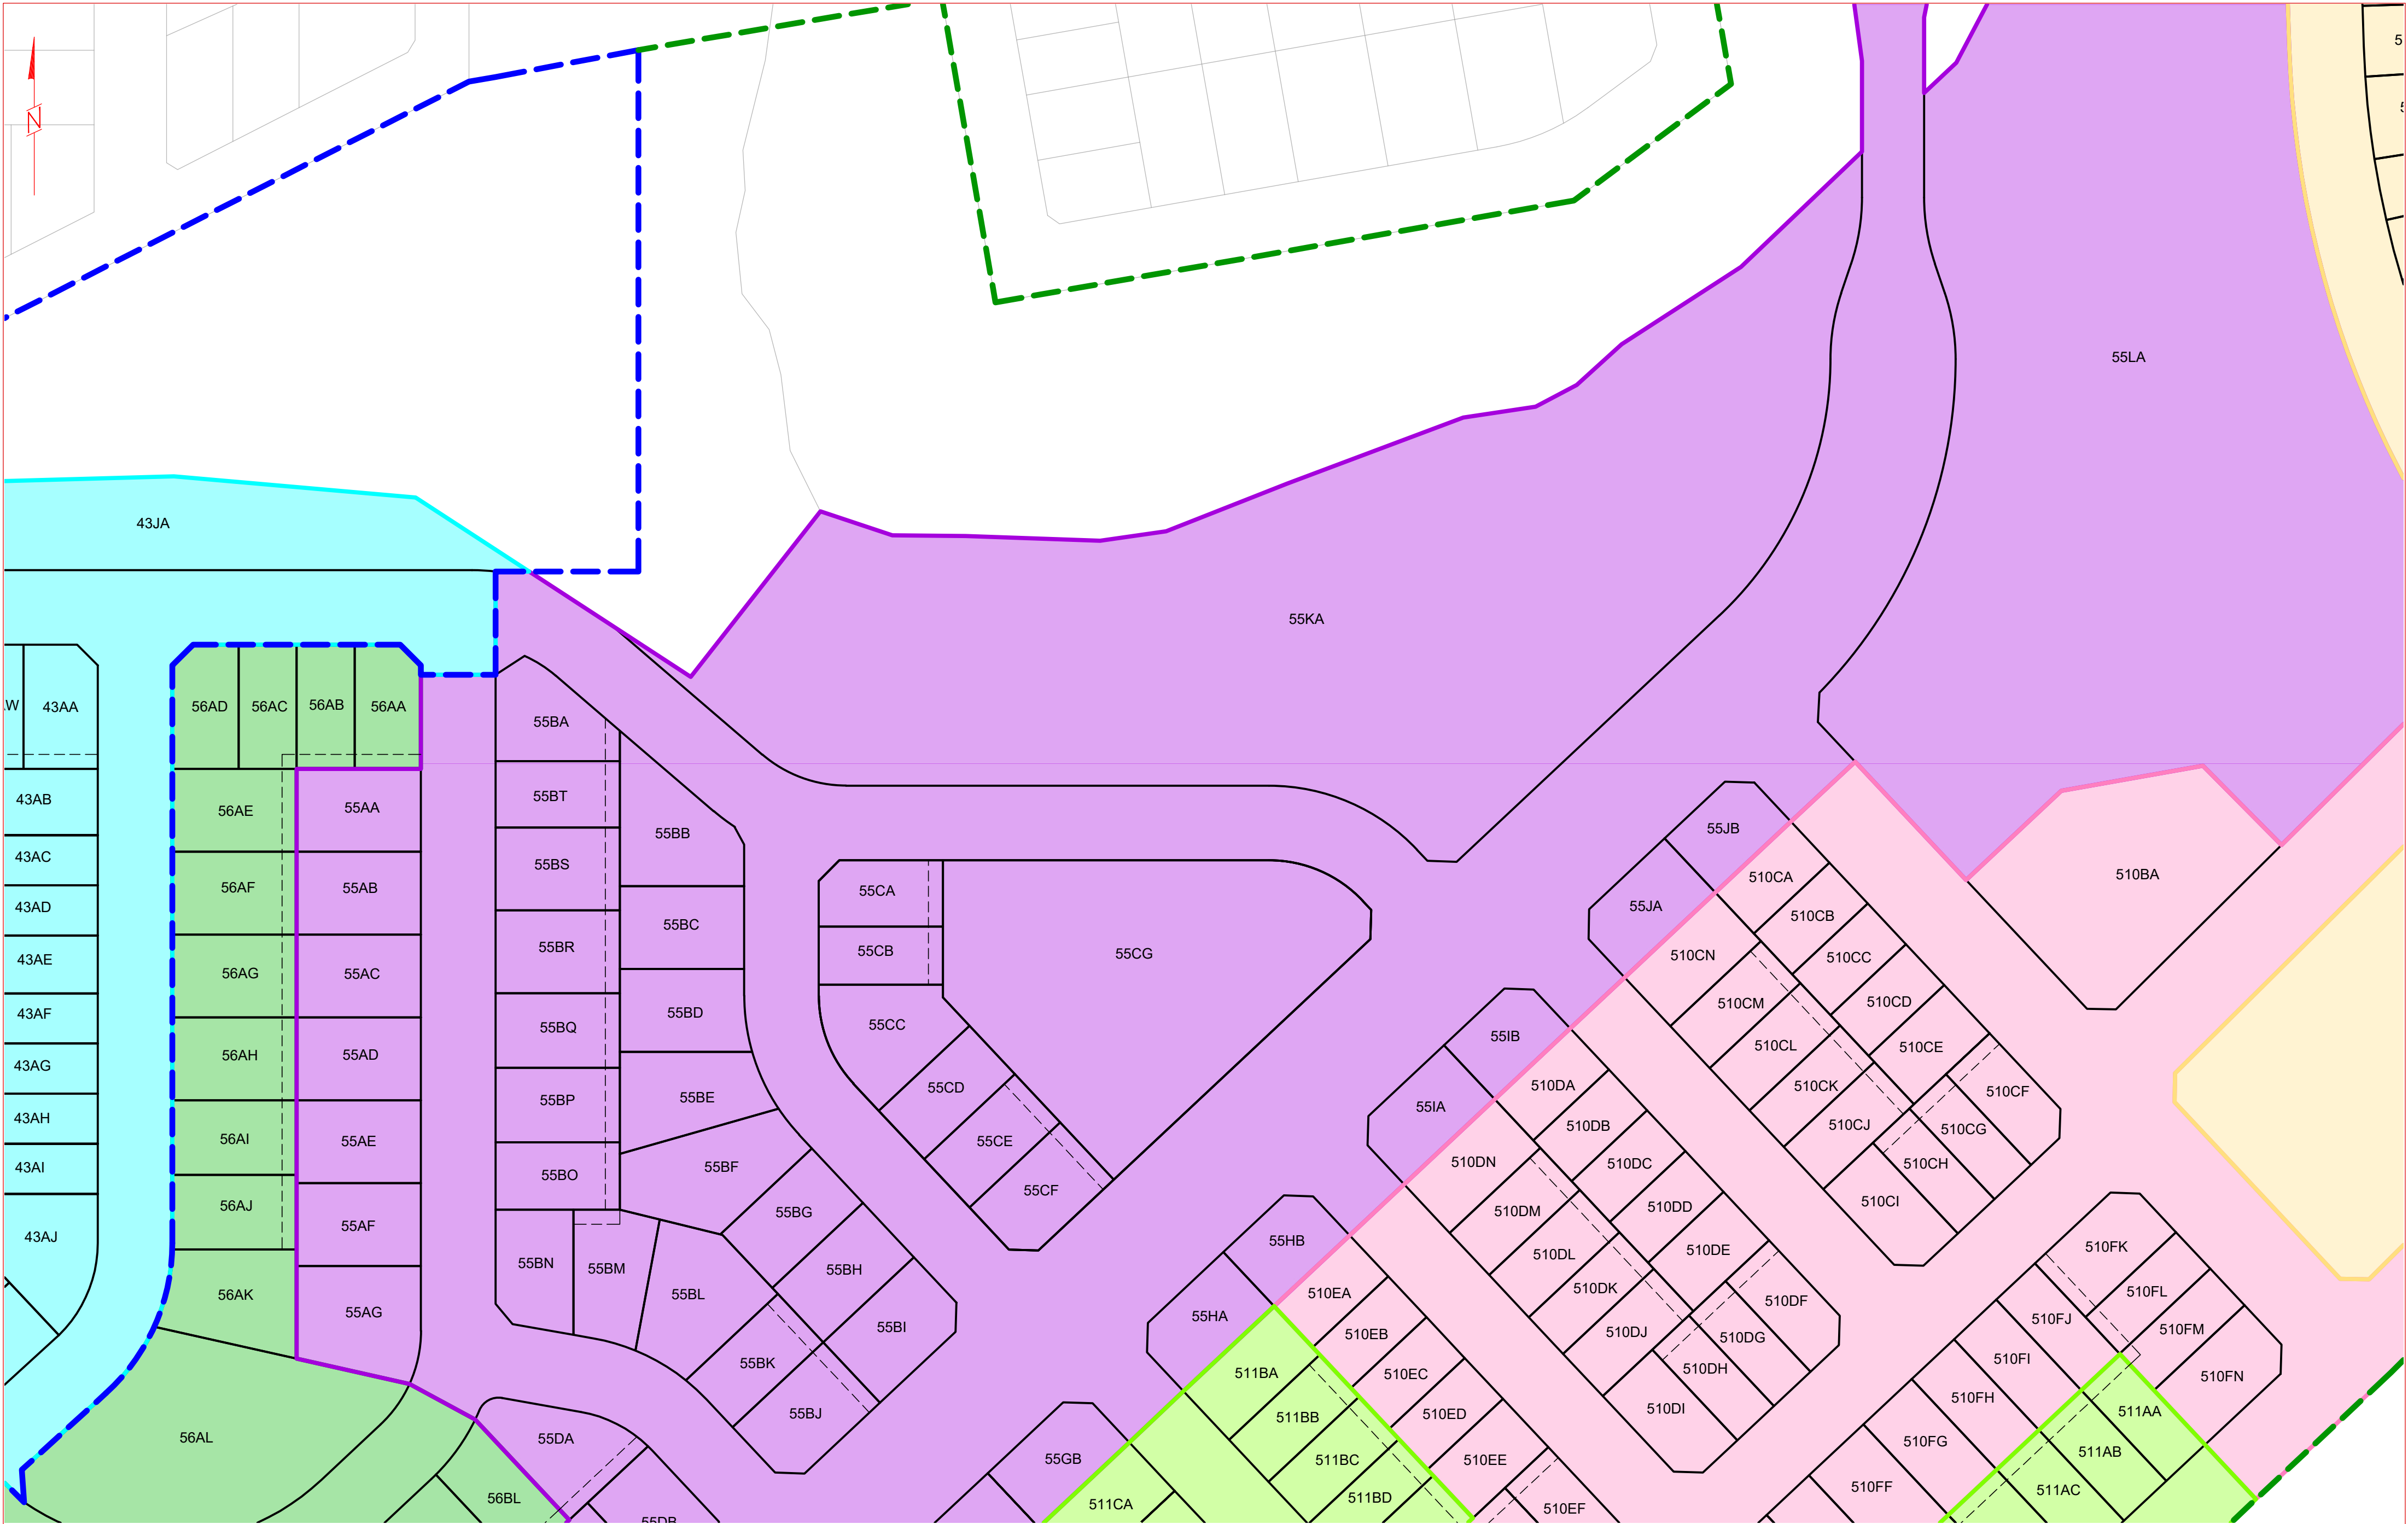

REGISTERED AND ENGINEERING SURVEYORS
LAND DEVELOPMENT | CONSTRUCTION | INFRASTRUCTURE

4/70 DACRE ST, MITCHELL ACT 2911
P.O. BOX 4104, AINSLIE ACT 2602
(02) 6156 4699 info@lonergansurveying.com

CLIENT: GTPPL
DRAWN BY: M.STEVENSON 19/08/21
SURVEYED BY: N/A N/A
JOB REFERENCE: J-2020-258
DRAWING FILE: COMP_SHEET-MASTER.DWG

SCALE 1:1000 ON A2 SH 12 OF 15
REV G

02550

METRES

DISCLAIMER:

- The information shown hereon and its associated digital data were prepared to meet specific client requirements and should not be used by any other party or for any other purpose.
- The survey information shown hereon is current as at the time of survey and conditions may have changed since the survey. We recommend that the survey data be verified if used at a later date.
- The survey plan should be read in conjunction with the digital survey dataset.

STAGE 1

STAGE 2

STAGE 3

STAGE 4

STAGE 5

STAGE 6

STAGE 7

STAGE 8

STAGE 9

STAGE 10

STAGE 11

STAGE 12

STAGE 13

STAGE 14

STAGE 15

222 DENOTES LOT AFFECTED BY RESTRICTION PREVENTING TRANSFER

NEIGHBOURHOOD 3

NEIGHBOURHOOD 4

NEIGHBOURHOOD 5

LOT IDENTIFIER EXPLANATION


NEIGHBOURHOOD X X XXX
STAGE
ALPHA LOT ID

REV	COMMENTS	DATE
A	DRAFT FOR REVIEW	23/08/21
B	FOR REVIEW	24/08/21
C	FOR REVIEW	03/09/21
D	FOR REVIEW	06/09/21
E	FOR REVIEW	08/09/21
F	FOR REVIEW	09/09/21
G	FOR REVIEW	14/09/21

COMPOSITE PLAN

NEIGHBOURHOOD 3, 4 & 5

GOOGONG TOWNSHIP

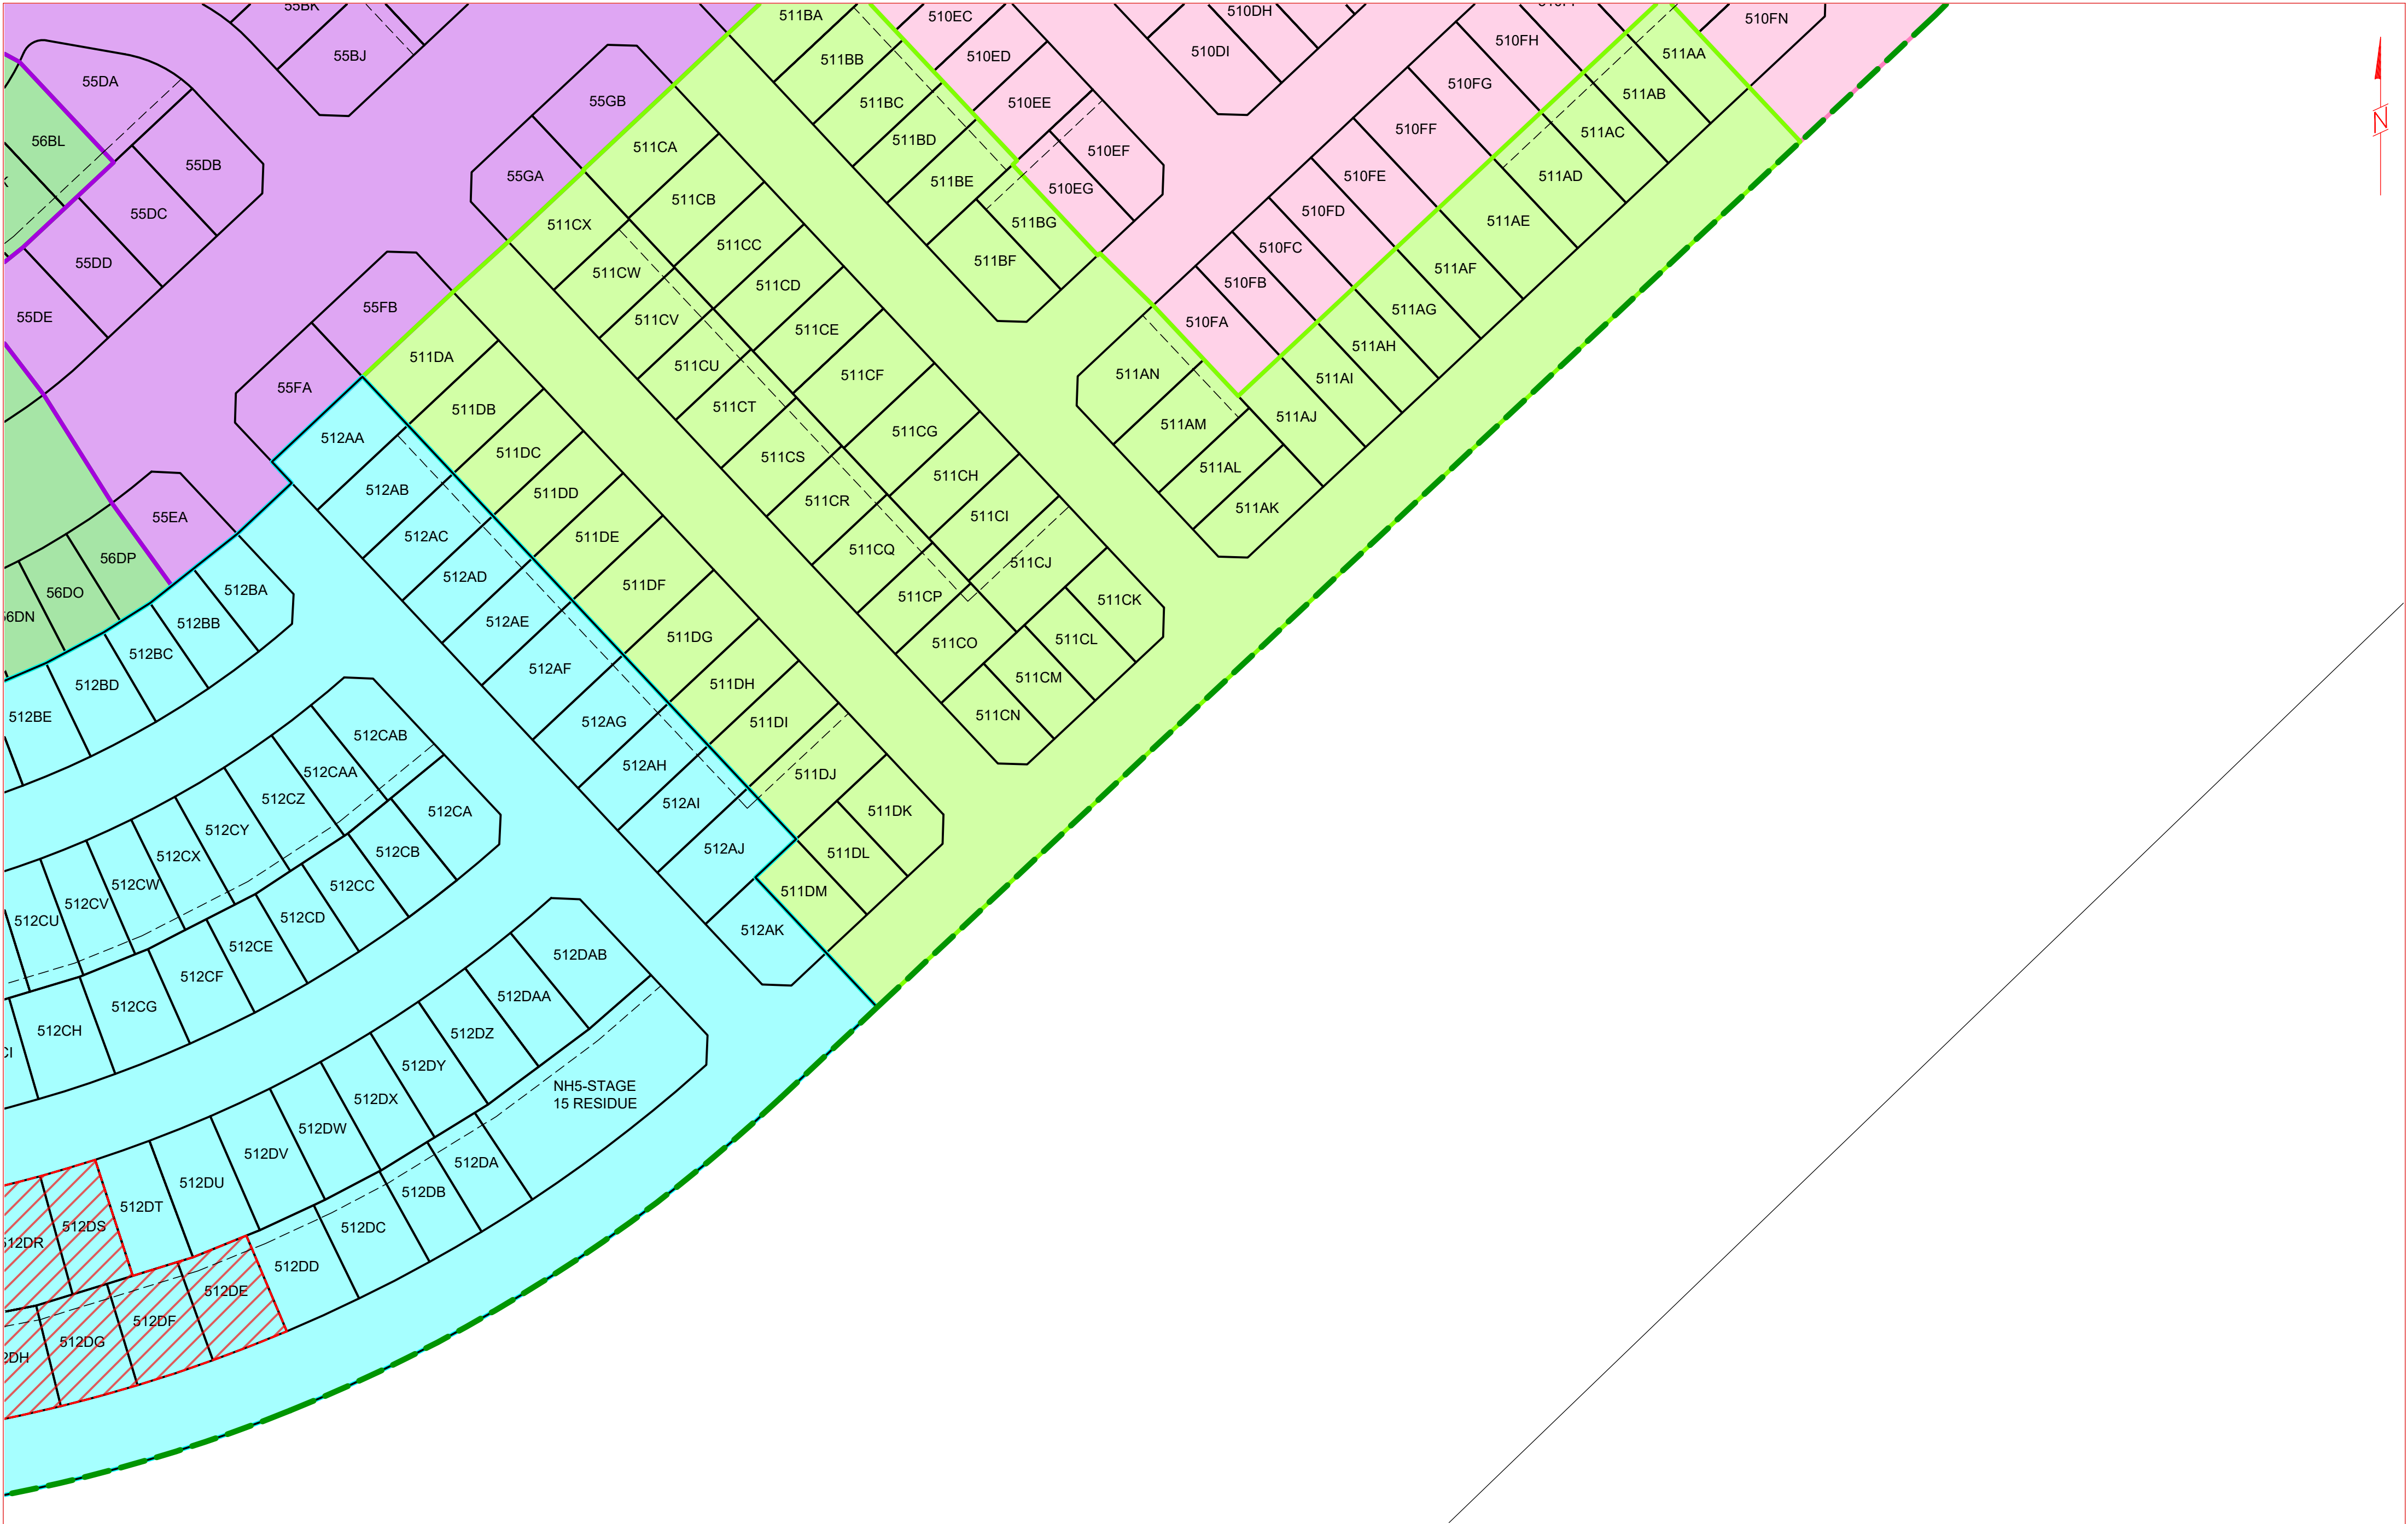

REGISTERED AND ENGINEERING SURVEYORS
LAND DEVELOPMENT | CONSTRUCTION | INFRASTRUCTURE

4/70 DACRE ST, MITCHELL ACT 2911
P.O. BOX 4104, AINSLIE ACT 2602
(02) 6156 4699 info@lonergansurveying.com

CLIENT: GTPL

DRAWN BY:	M.STEVENSON	19/08/21
SURVEYED BY:	N/A	N/A
JOB REFERENCE:	J-2020-258	
DRAWING FILE:	COMP_SHEET-MASTER.DWG	

SCALE 1:1000 ON A2 SH 13 OF 15 REV G

02550

METRES

DISCLAIMER:

- The information shown hereon and its associated digital data were prepared to meet specific client requirements and should not be used by any other party or for any other purpose.
- The survey information shown hereon is current as at the time of survey and conditions may have changed since the survey. We recommend that the survey data be verified if used at a later date.
- The survey plan should be read in conjunction with the digital survey dataset.

STAGE 1	STAGE 9
STAGE 2	STAGE 10
STAGE 3	STAGE 11
STAGE 4	STAGE 12
STAGE 5	STAGE 13
STAGE 6	STAGE 14
STAGE 7	STAGE 15
STAGE 8	<div>222</div> DENOTES LOT AFFECTED BY RESTRICTION PREVENTING TRANSFER

NEIGHBOURHOOD 3

NEIGHBOURHOOD 4

NEIGHBOURHOOD 5

LOT IDENTIFIER EXPLANATION

NEIGHBOURHOOD


STAGE

ALPHA LOT ID

REV	COMMENTS	DATE
A	DRAFT FOR REVIEW	23/08/21
B	FOR REVIEW	24/08/21
C	FOR REVIEW	03/09/21
D	FOR REVIEW	06/09/21
E	FOR REVIEW	08/09/21
F	FOR REVIEW	09/09/21
G	FOR REVIEW	14/09/21

COMPOSITE PLAN

NEIGHBOURHOOD 3, 4 & 5
GOOGONG TOWNSHIP

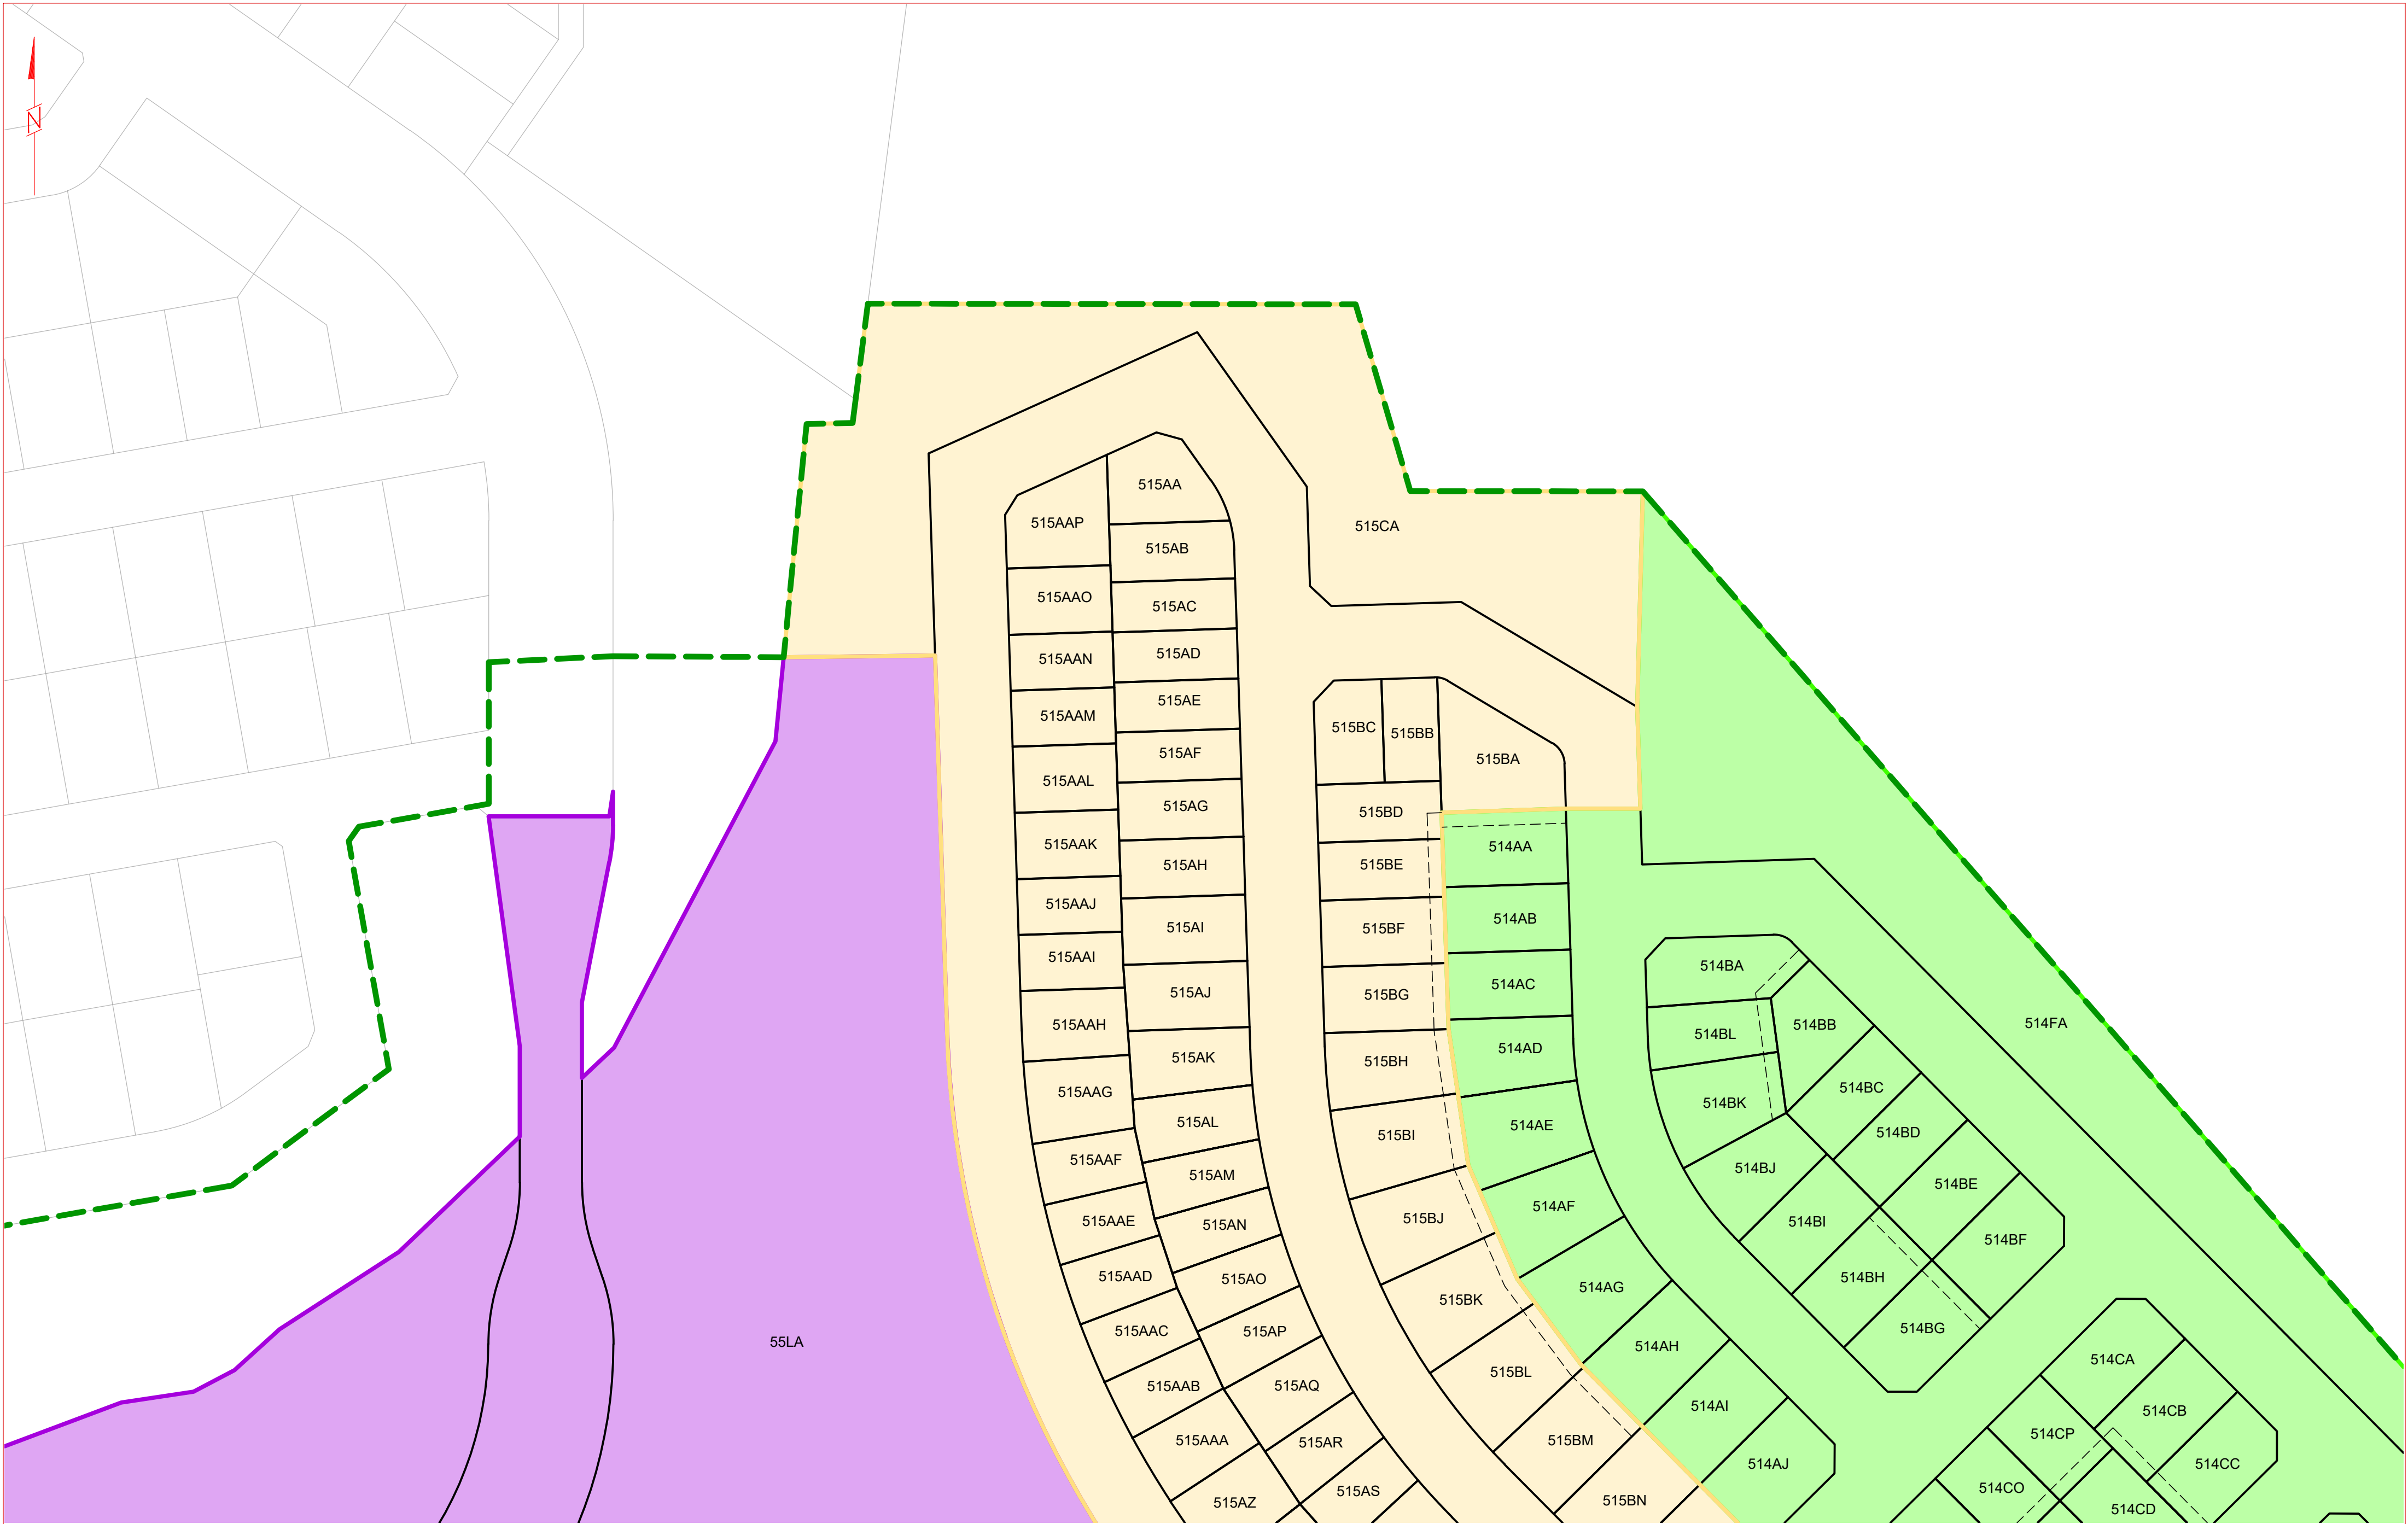

REGISTERED AND ENGINEERING SURVEYORS
LAND DEVELOPMENT | CONSTRUCTION | INFRASTRUCTURE

4/70 DACRE ST, MITCHELL ACT 2911
P.O. BOX 4104, AINSLIE ACT 2602
(02) 6156 4699 info@lonergansurveying.com

CLIENT: GTPL

DRAWN BY:	M.STEVENSON	19/08/21
SURVEYED BY:	N/A	N/A
JOB REFERENCE:	J-2020-258	
DRAWING FILE:	COMP_SHEET-MASTER.DWG	

SCALE 1:1000 ON A2 SH 14 OF 15 REV G

DISCLAIMER:

- The information shown hereon and its associated digital data were prepared to meet specific client requirements and should not be used by any other party or for any other purpose.
- The survey information shown hereon is current as at the time of survey and conditions may have changed since the survey. We recommend that the survey data be verified if used at a later date.
- The survey plan should be read in conjunction with the digital survey dataset.

STAGE 1	STAGE 9
STAGE 2	STAGE 10
STAGE 3	STAGE 11
STAGE 4	STAGE 12
STAGE 5	STAGE 13
STAGE 6	STAGE 14
STAGE 7	STAGE 15
STAGE 8	DENOTES LOT AFFECTED BY RESTRICTION PREVENTING TRANSFER

NEIGHBOURHOOD 3
NEIGHBOURHOOD 4
NEIGHBOURHOOD 5

LOT IDENTIFIER EXPLANATION

NEIGHBOURHOOD STAGE ALPHA LOT ID


X X XXX

REV	COMMENTS	DATE
A	DRAFT FOR REVIEW	23/08/21
B	FOR REVIEW	24/08/21
C	FOR REVIEW	03/09/21
D	FOR REVIEW	06/09/21
E	FOR REVIEW	08/09/21
F	FOR REVIEW	09/09/21
G	FOR REVIEW	14/09/21

COMPOSITE PLAN

NEIGHBOURHOOD 3, 4 & 5

GOOGONG TOWNSHIP

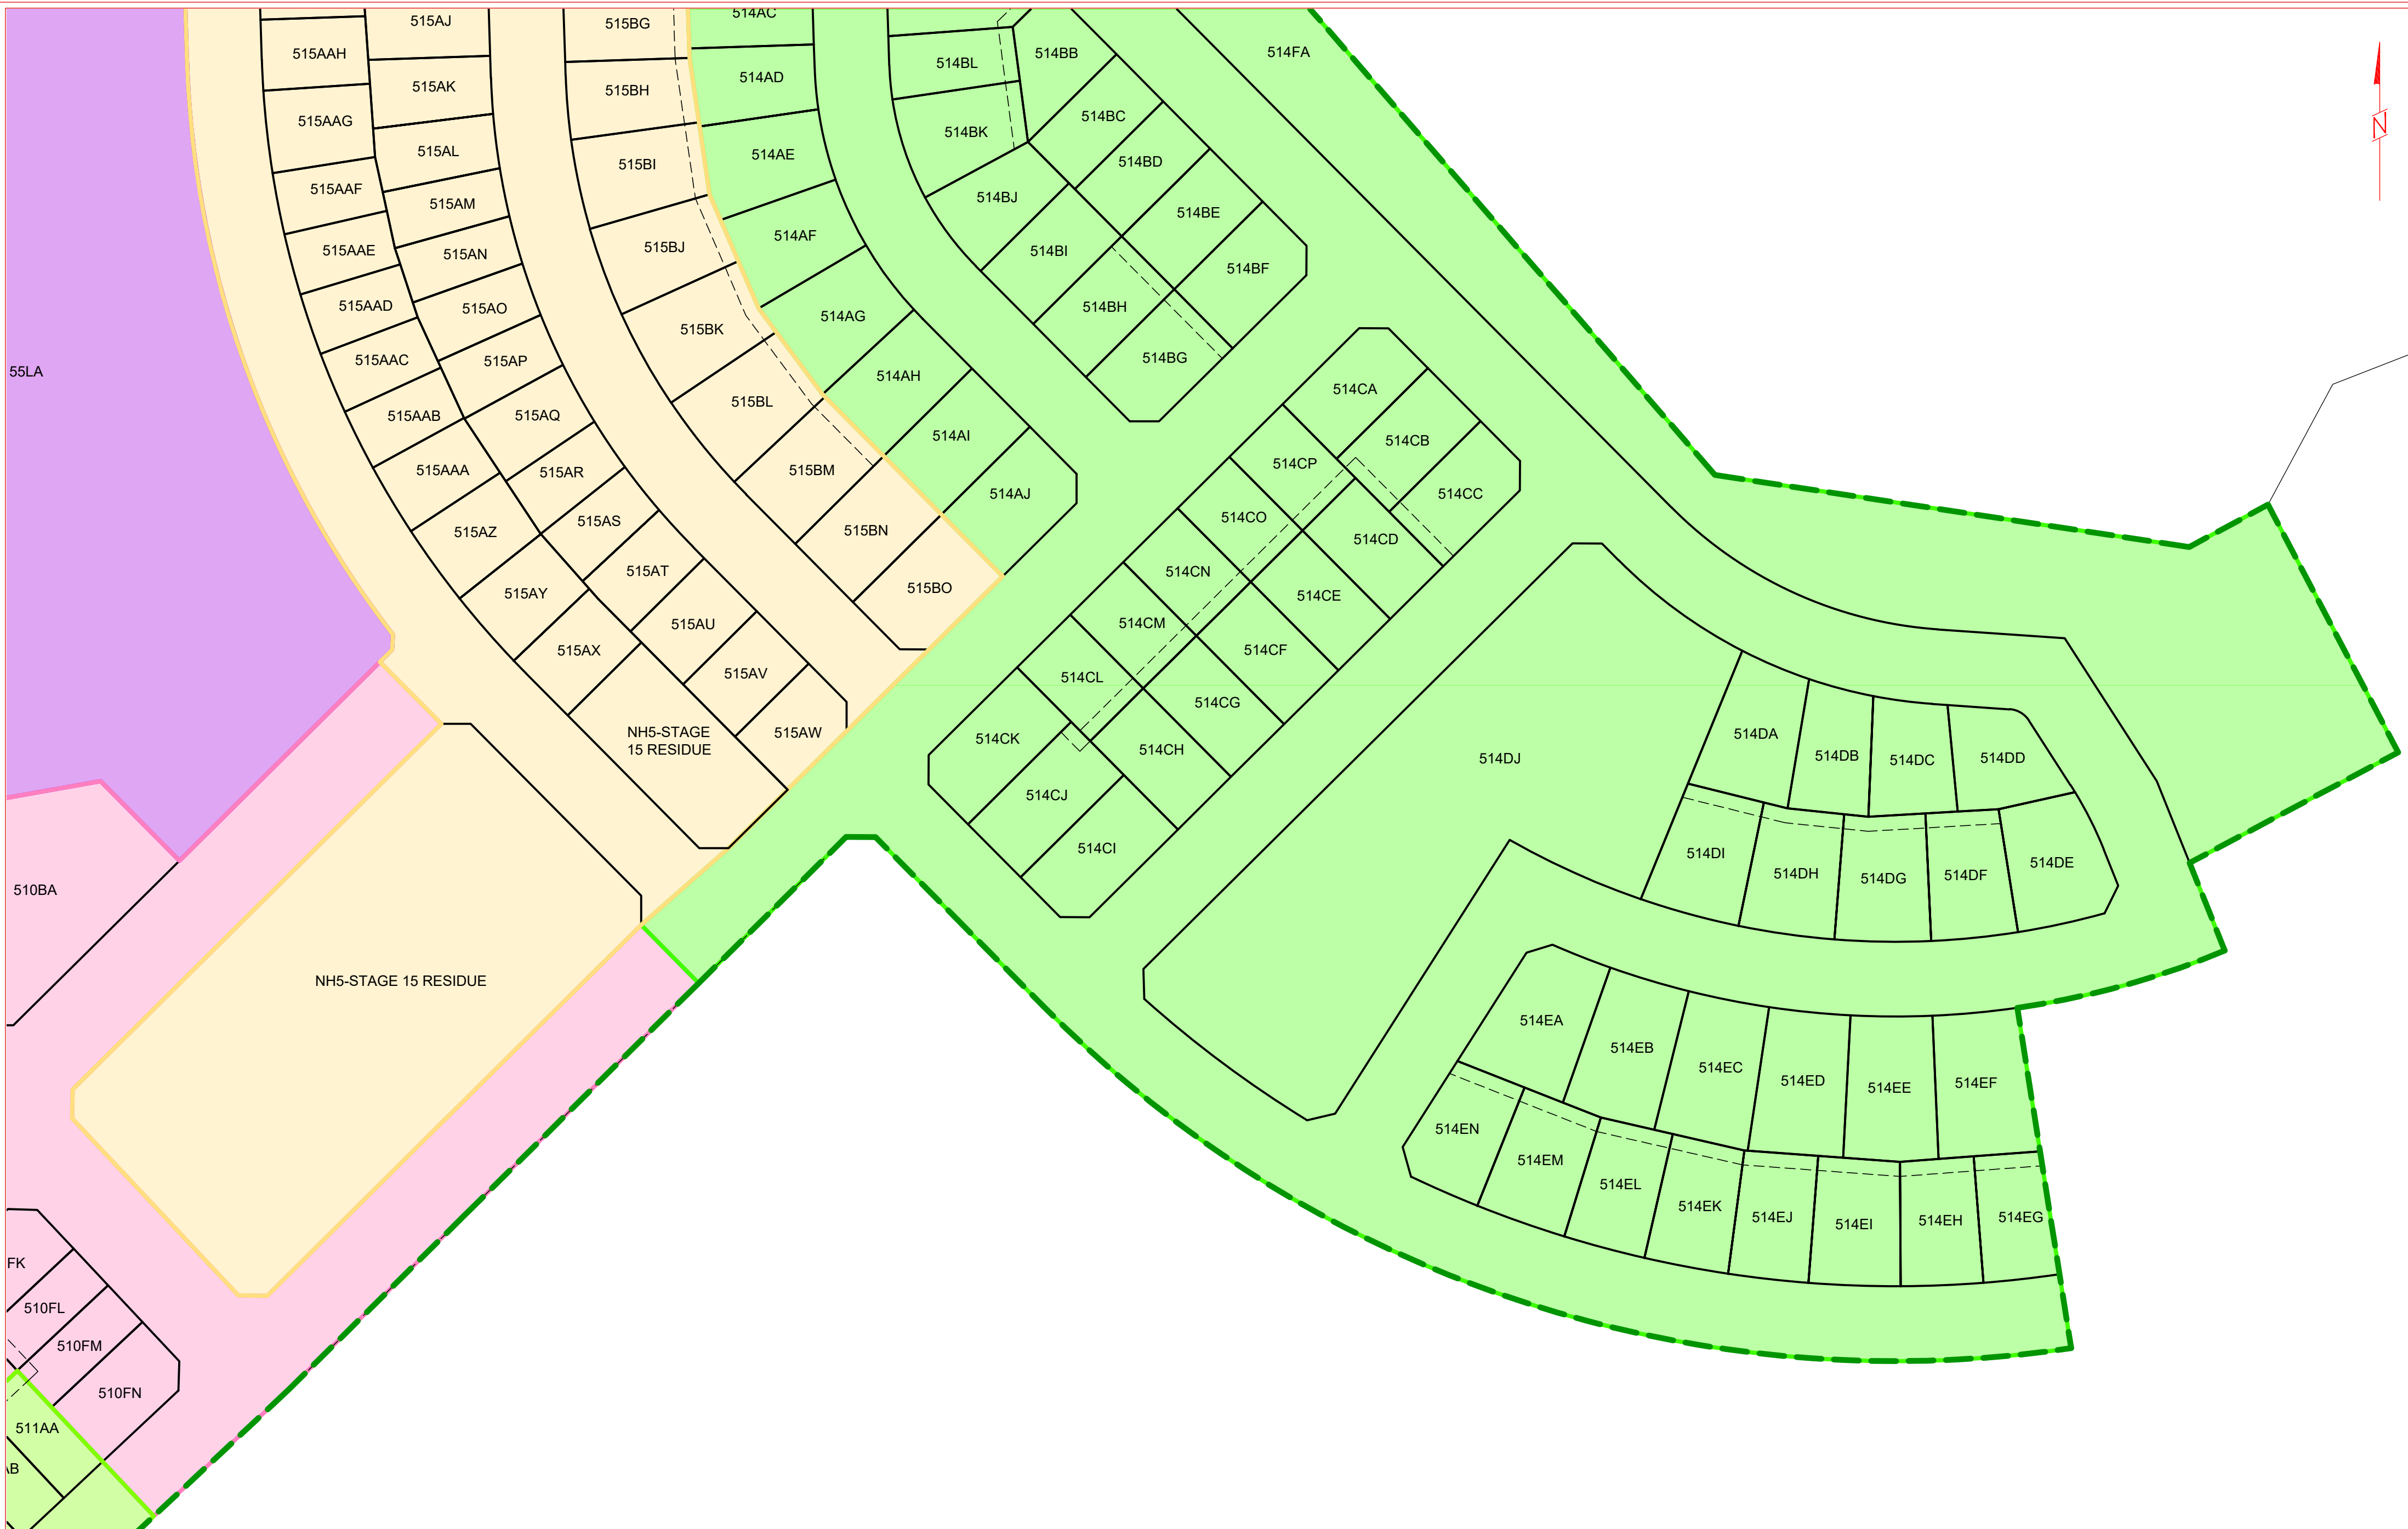


LONERGAN
SURVEYING
REGISTERED AND ENGINEERING SURVEYORS
LAND DEVELOPMENT | CONSTRUCTION | INFRASTRUCTURE

4/70 DACRE ST, MITCHELL ACT 2911
P.O. BOX 4104, AINSLIE ACT 2602
6156 4699 info@lonergansurveying.com

CLIENT: GTPL





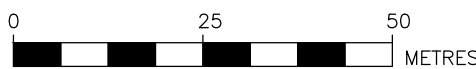



DRAWN BY:	M.STEVENSON	19/08/21
SURVEYED BY:	N/A	N/A







JOB REFERENCE:	J-2020-258
DRAWING FILE:	COMP_SHEET-MASTER.DWG



DISCLAIMER:

- The information shown hereon and its associated digital data were prepared to meet specific client requirements and should not be used by any other party or for any other purpose.
- The survey information shown hereon is current as at the time of survey and conditions may have changed since the survey. We recommend that the survey data be verified if used at a later date.
- The survey plan should be read in conjunction with the digital survey dataset.


	STAGE 1
	STAGE 2
	STAGE 3
	STAGE 4
	STAGE 5
	STAGE 6
	STAGE 7
	STAGE 8

	STAGE 9
	STAGE 10
	STAGE 11
	STAGE 12
	STAGE 13
	STAGE 14
	STAGE 15

 DENOTES LOT AFFECTED BY RESTRICTION PREVENTING TRANSFER

- NEIGHBOURHOOD 3
— NEIGHBOURHOOD 4
— NEIGHBOURHOOD 5

LOT IDENTIFIER EXPLANATION

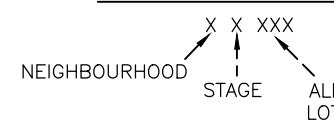

REVISION TABLE		
REV	COMMENTS	DATE
A	DRAFT FOR REVIEW	23/08/21
B	FOR REVIEW	24/08/21
C	FOR REVIEW	03/09/21
D	FOR REVIEW	06/09/21
E	FOR REVIEW	08/09/21
F	FOR REVIEW	09/09/21
G	FOR REVIEW	14/09/21

COMPOSITE PLAN

NEIGHBOURHOOD 3, 4 & 5
GOOGONG TOWNSHIP