


Appendix B Bulk Water Main Pump Station – General Arrangement

1. Bulk Water Pump Station Site, General Arrangement – C11140 - 130+
2. Bulk Water Pump Station Site, Grading & Setout – C11140 - 131+

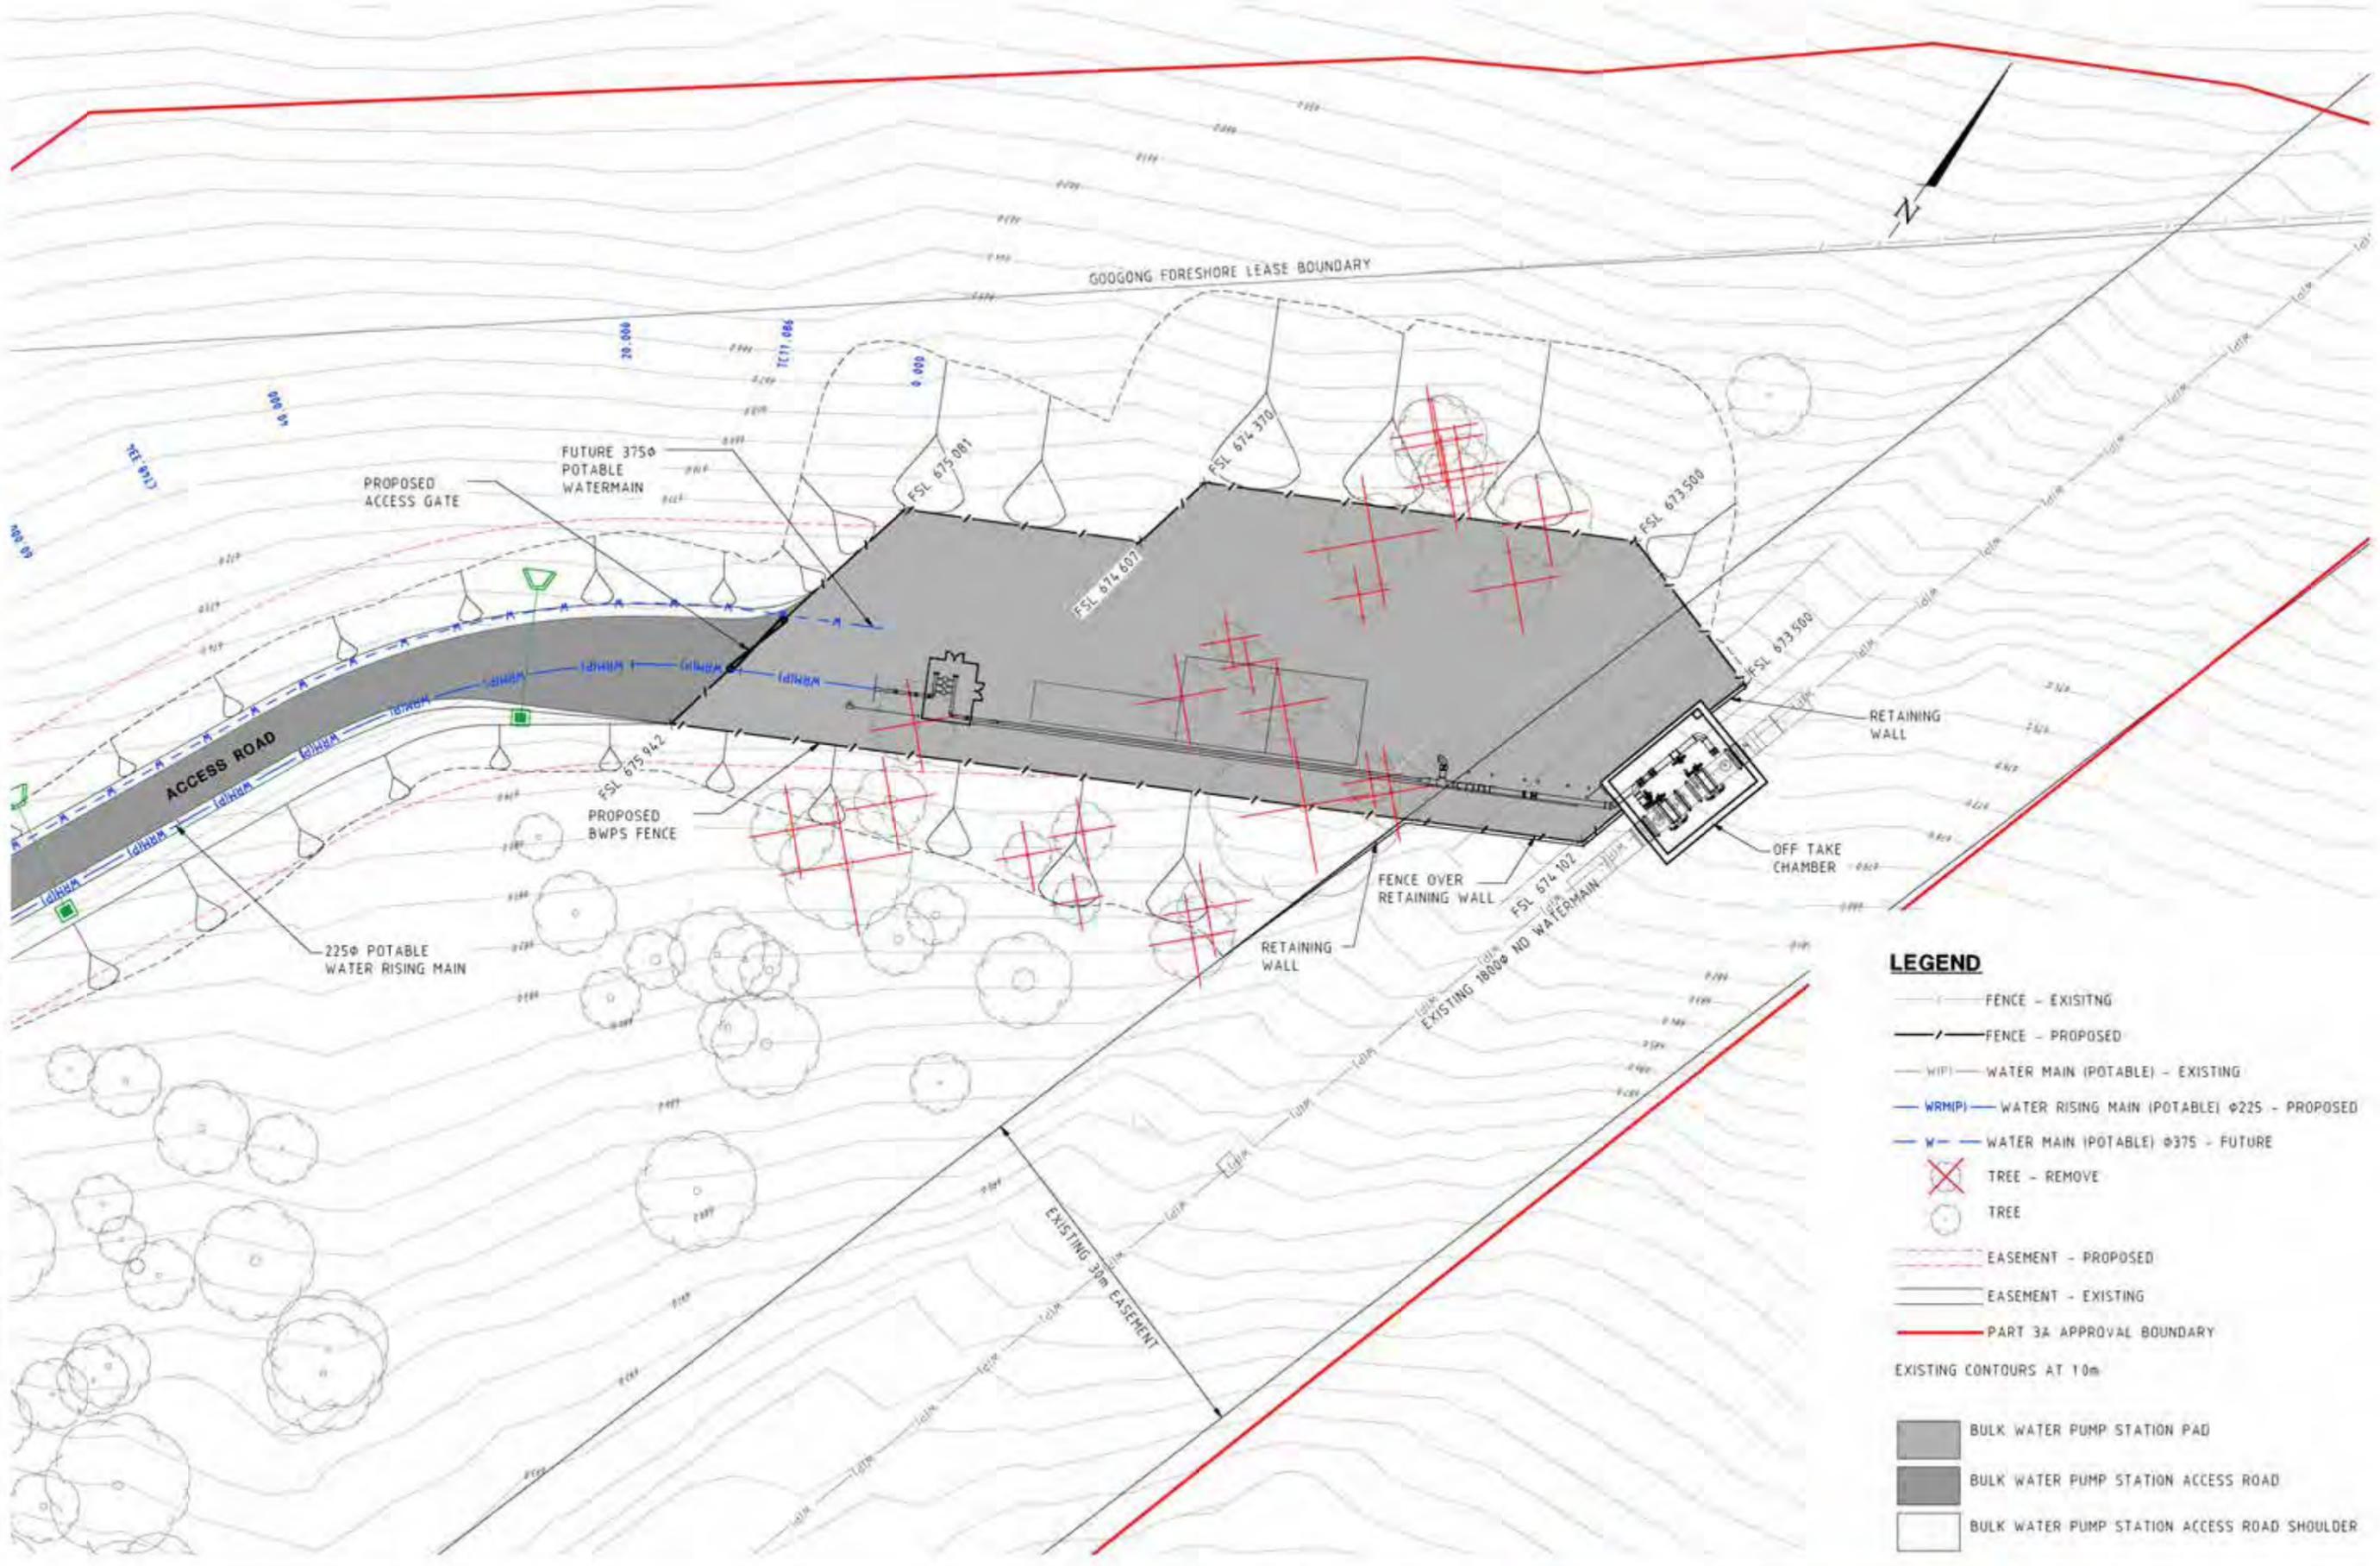

LEGEND

- FENCE - EXISTING
- - - FENCE - PROPOSED
- WIP — WATER MAIN (POTABLE) - EXISTING
- WRMP — WATER RISING MAIN (POTABLE) Ø225 - PROPOSED
- W — WATER MAIN (POTABLE) Ø375 - FUTURE
- ⊗ TREE - REMOVE
- TREE
- - - EASEMENT - PROPOSED
- EASEMENT - EXISTING
- PART 3A APPROVAL BOUNDARY

EXISTING CONTOURS AT 10m

- BULK WATER PUMP STATION PAD
- BULK WATER PUMP STATION ACCESS ROAD
- BULK WATER PUMP STATION ACCESS ROAD SHOULDER

FILE: W:\11000\11000\Drawings\11000-130- BWPS.dwg 2016-06-20 10:45 AM USER: hobbie.dunn
 PLOT: 11000-130- BWPS.dwg 2016-06-20 10:45 AM PLOTTER: HP DesignJet 5000PS

REV	DATE	BY	CHKD	APP'D	DETAILS
A					
B					
C					
D					
E					
F					

PROJECT NO.	
DATE	20/07/10
SCALE	AS SHOWN

SCALE: 1:250

PROJECT: GOOGONG INTEGRATED WATER CYCLE

©2012 www.browncanada.com.au

PROJECT TITLE: BULK WATER PUMP STATION SITE GENERAL ARRANGEMENT

PROJECT NUMBER: C11140-130+



LEGEND

- FENCE - EXISTING
- W(P) — WATER MAIN (POTABLE) - EXISTING
- WRMP — WATER RISING MAIN (POTABLE) Ø225 - PROPOSED
- W — WATER MAIN (POTABLE) Ø375 - FUTURE
- ⊗ TREE - REMOVE
- TREE
- EASEMENT - PROPOSED
- EASEMENT - EXISTING
- PART 3A APPROVAL BOUNDARY

EXISTING CONTOURS AT 10m
 DESIGN CONTOURS AT 0.5m

■ CUT
 ■ FILL

FILE: W:\2010\CTM\Drawings\CTM10-130 - BWP5.dwg 20th Jul 2012 4:57PM USER: hobbie
 PLOT: W:\2010\CTM\Drawings\CTM10-130 - BWP5.dwg 20th Jul 2012 4:57PM USER: hobbie
 PLOT: W:\2010\CTM\Drawings\CTM10-130 - BWP5.dwg 20th Jul 2012 4:57PM USER: hobbie

REV	DATE	BY	CHKD	APP'D	DETAILS

PROJECT NO.	
CLIENT	
DATE	

SCALE: 1:250

CONSULT AUSTRALIA

GOOGONG INTEGRATED WATER CYCLE

BROWN
 Smart Consulting
 www.brownconsulting.com.au

BULK WATER PUMP STATION SITE GRADING & SETOUT

C11140-131+