



Appendix C Services Corridor – Typical Cross-Sections

1. General Arrangement – C11140 – 102+/A
2. Typical Cross Sections Sheet 1 - C11140 – 103+
3. Typical Cross Sections Sheet 2 - C11140 – 104+
4. Typical Cross Sections Sheet 3 - C11140 – 105+
5. Typical Cross Sections Sheet 4 - C11140 – 106+
6. Typical Cross Sections Sheet 5 - C11140 – 107+

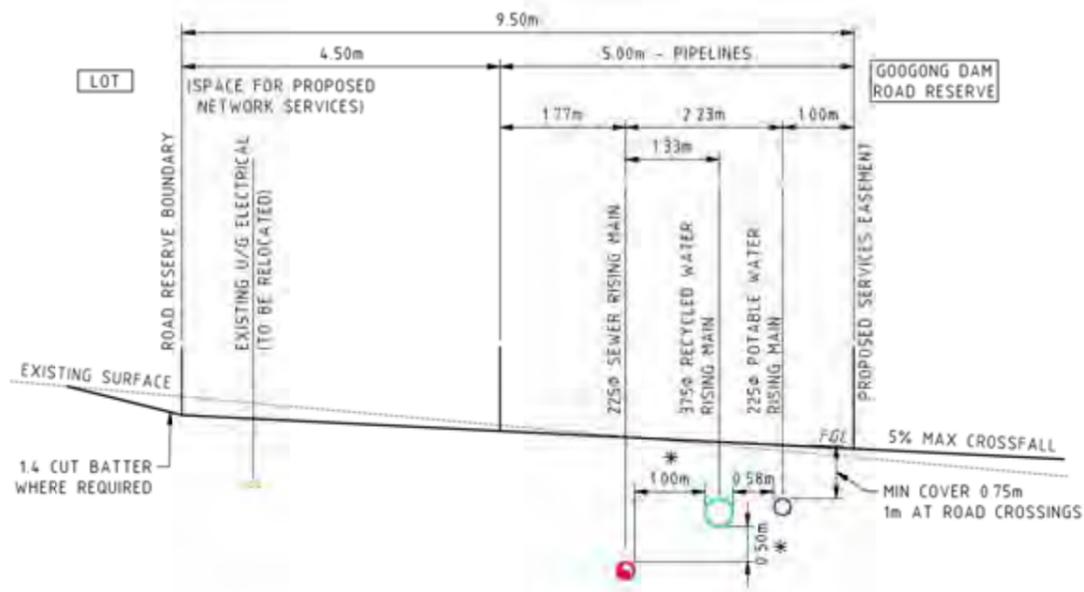


SECTION B
SCALE 1:50 @ A1

* MANDATORY SEPARATION

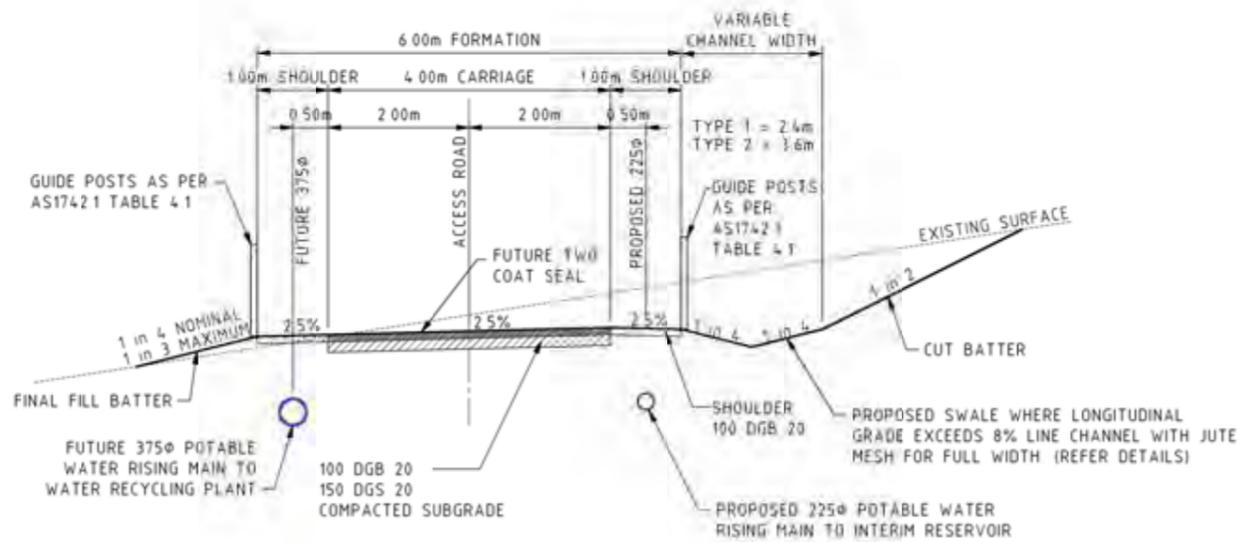


SECTION A
SCALE 1:50 @ A1

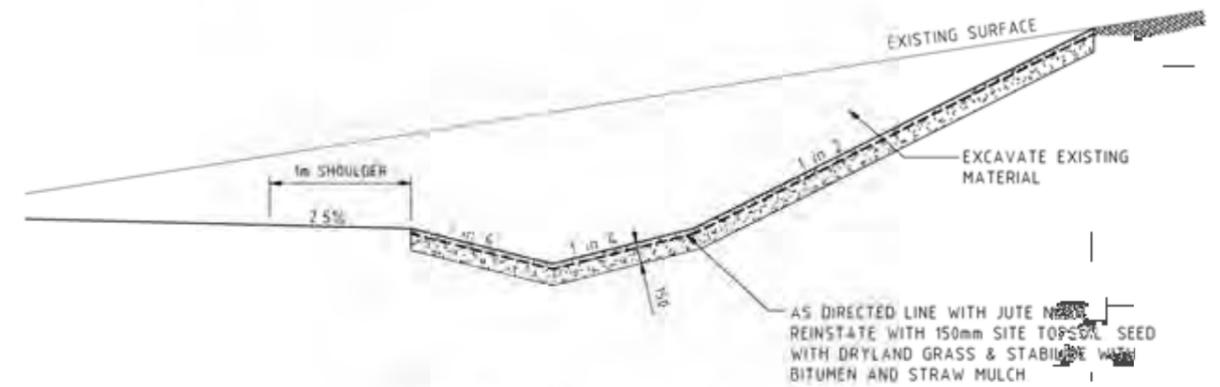

TYPICAL SWALE TYPE A

SCALE 1:25 @ A1
GRADE < 5%

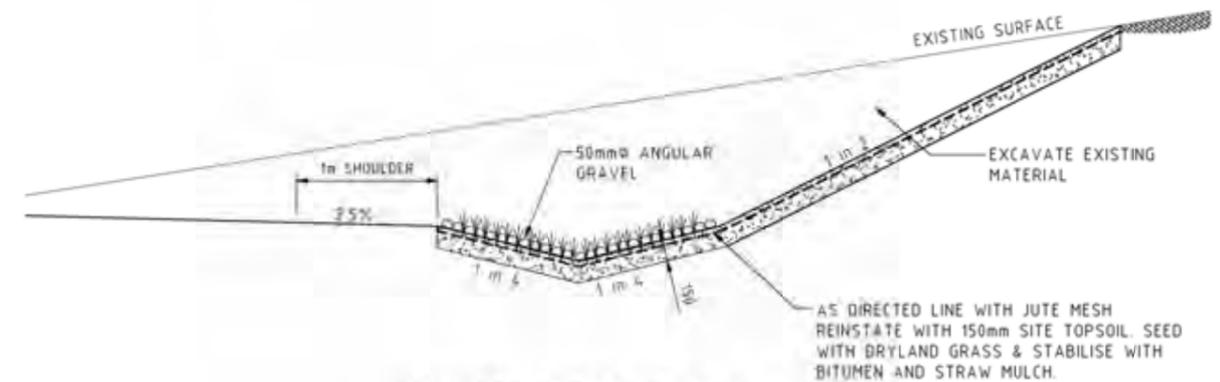

TYPICAL SWALE TYPE B

SCALE 1:25 @ A1
GRADE > 5%

NOTE
1. JUTE MESH TO BE INSTALLED IN ACCORDANCE WITH MANUFACTURERS RECOMMENDATIONS OVERLAP ADJOINING SHEETS BY 300mm.

FILE: K:\WORKING\PROJECTS\11140\11140_TYP_ASE_Cross_Section.dwg 20/11/2015 4:08PM USER: hdb Admin

REV	DATE	BY	CHKD	APPD	DESCRIPTION
A	20/11/15	hdb	hdb	hdb	ISSUED FOR PERMIT
B					
C					
D					
E					
F					

SCALE (METRES)
1:100 0 50 100 150




CONSULT AUSTRALIA



GOOGONG INTEGRATED WATER CYCLE



TYPICAL CROSS SECTIONS SHEET 1
C11140-103+

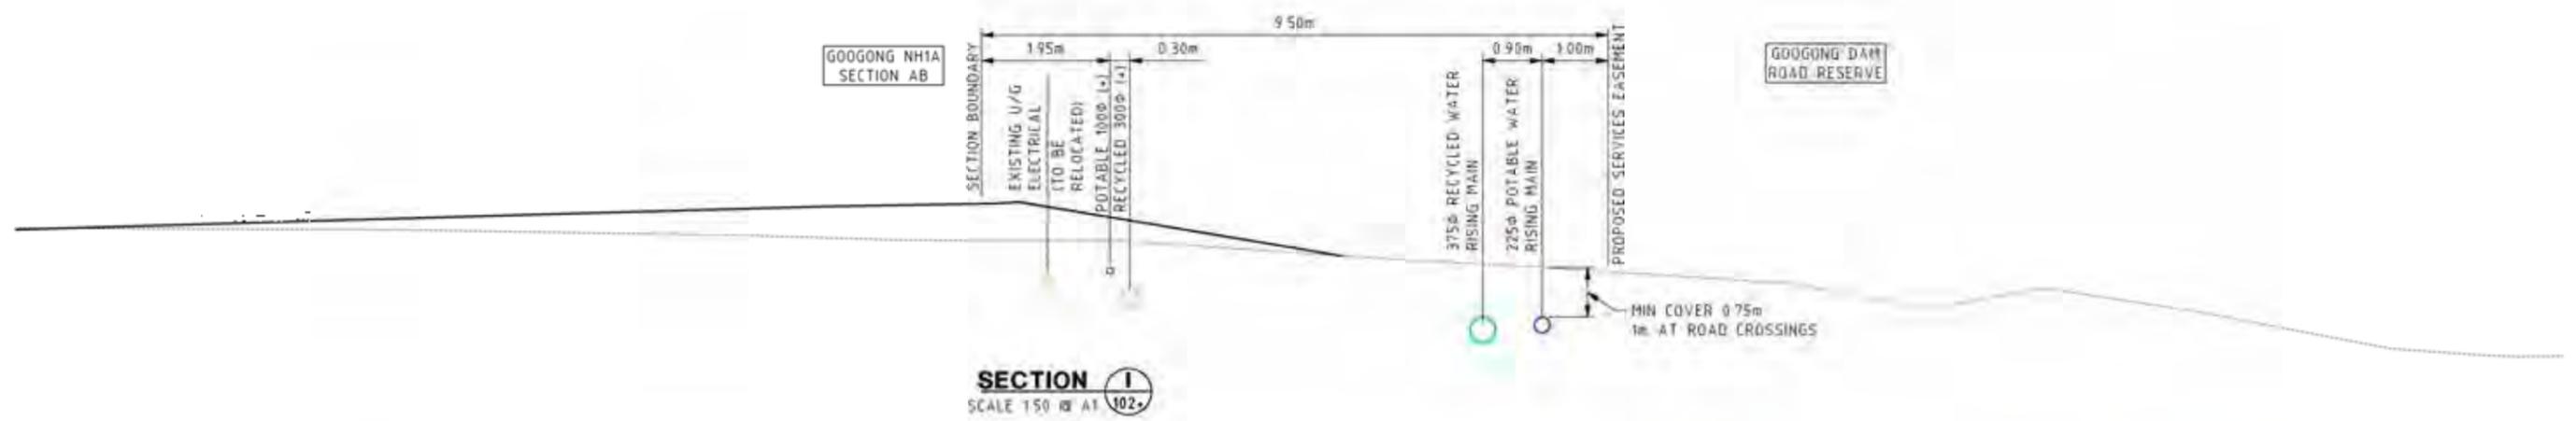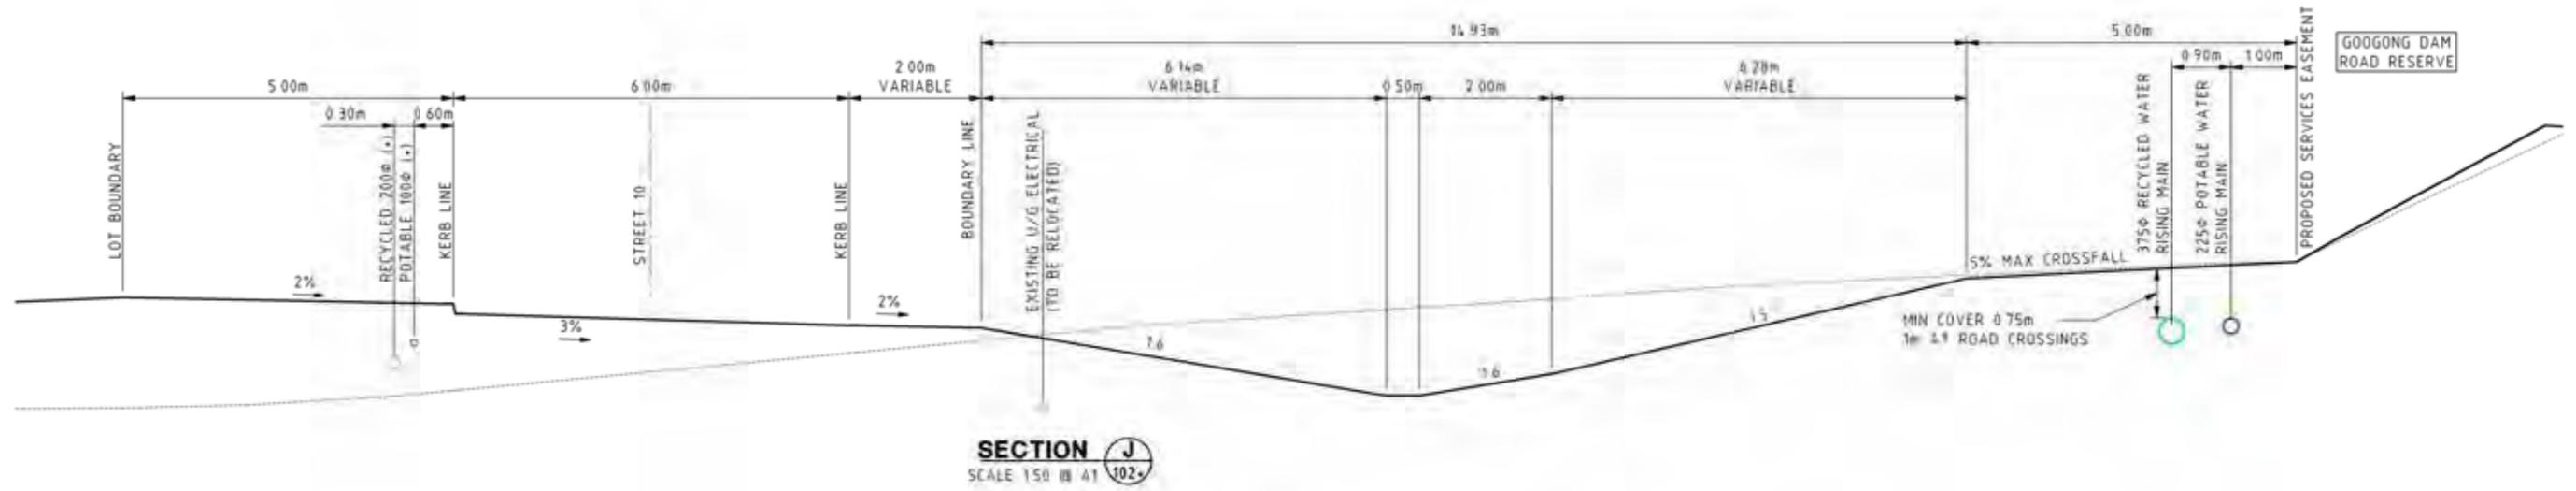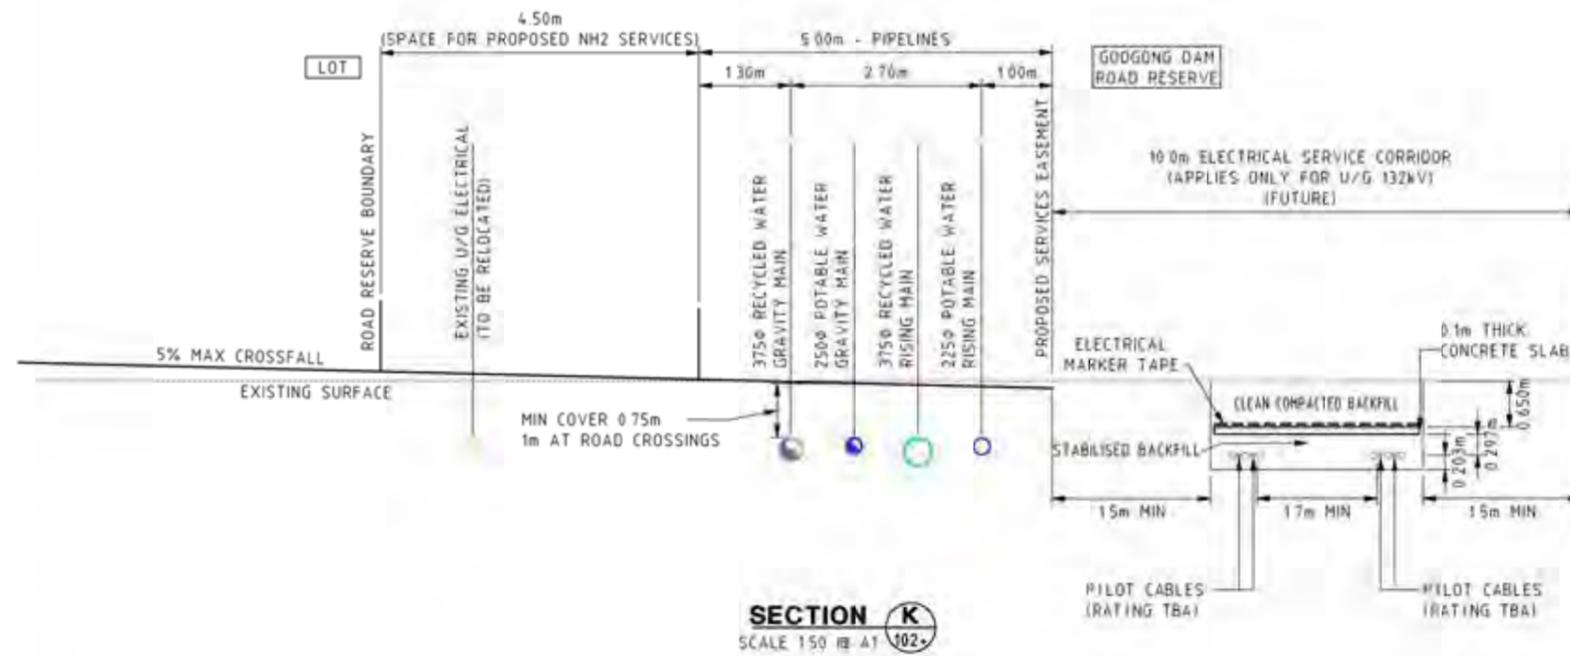

(*) WORKS IN NH1A STAGES 1 & 2 SUBDIVISION CONTRACT

FILE: K:\WORKING\DRAWINGS\CDMS\93 TYP ASE (wg 20th Jul 2015 4:50PM) USER: hadd Alan
 D:\P\3 - ACTING X-CHIEF TYP-SECTIONS

REV	DATE	BY	CHKD	APPD	DESCRIPTION
A					
B					
C					
D					
E					
F					

CONSULT AUSTRALIA

SCALE: 1:50

PROJECT NO.

GOOGONG DAM ROAD RESERVE


GOOGONG DAM ROAD RESERVE

GOOGONG INTEGRATED WATER CYCLE


BROWN
Smart Consulting

TYPICAL CROSS SECTIONS SHEET 4


C11140-106+

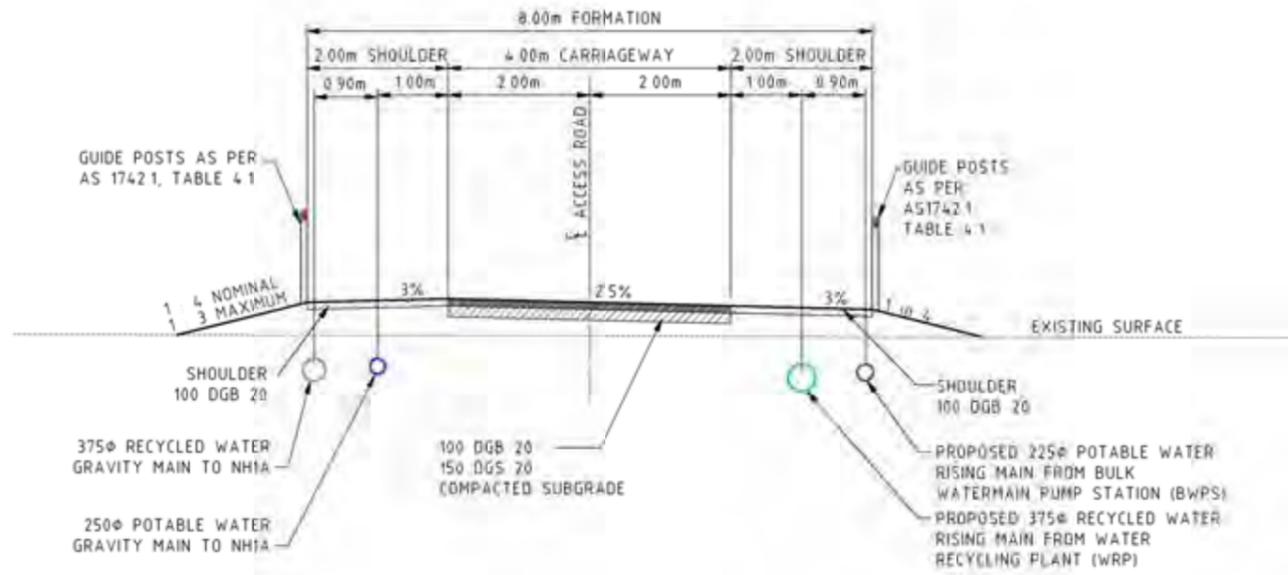

SECTION M
SCALE 1:50 @ A1

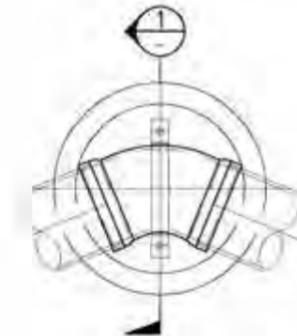


PLAN

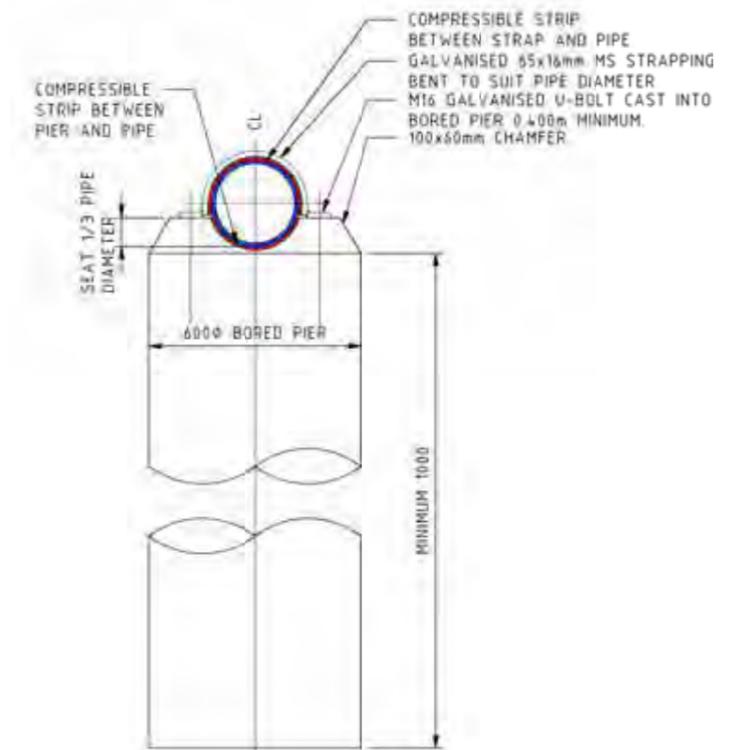

SECTION-1

ANCHOR BLOCK DETAIL FOR BENDS AND TEES FOR MULTIPLE PIPES AT COMMON DEPTH
(ALTERNATIVELY CONCRETE ENCASE ALL PIPES TO THRUST TO SOLID WALL)
SCALE 1:10 @ A1

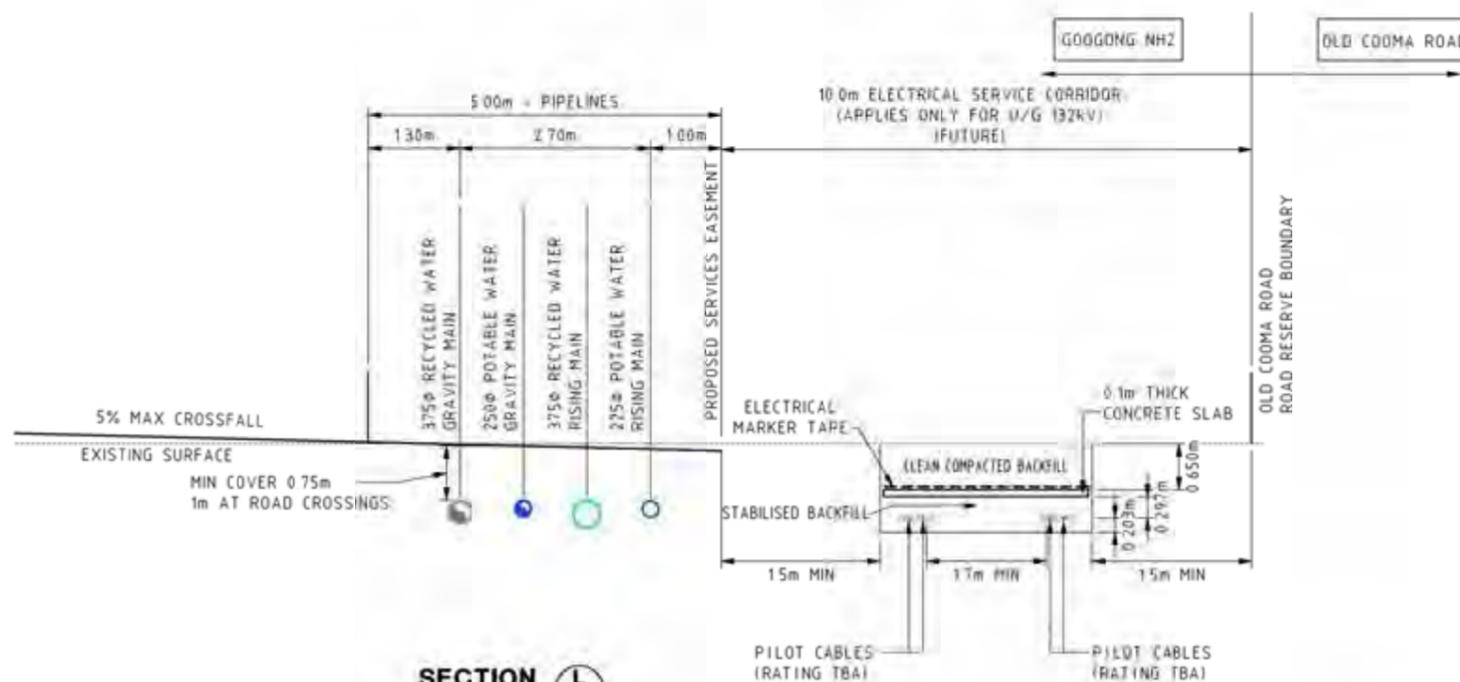

SECTION L
SCALE 1:50 @ A1

FILE: N:\WORKING\PROJECTS\11140\11140_TYP_A102.dwg 28/01/12 10:50:43 AM USER: mab/alan

REVISIONS A B C D E F	DESIGN	DRAWN	CHECK	APPROVED	DATE	AMENDMENT DETAILS	SHEET NO. PROJECT NO.	SCALE 1:100 1:200	CONSULT AUSTRALIA		CLIENT GOOGONG INTEGRATED WATER CYCLE		SHEET TITLE TYPICAL CROSS SECTIONS SHEET 5	SHEET NO. C11140-107+
	GT	KA			28/01/12									