


## Appendix E Interim Reservoir

1. Interim Reservoir, Access Road, Plan and Profile – C11140 – 141+
2. Interim Reservoir, Grading and Setout – C11140 – 143+
3. Interim Reservoir, Details – Sheet 3 – C11140 – 147+





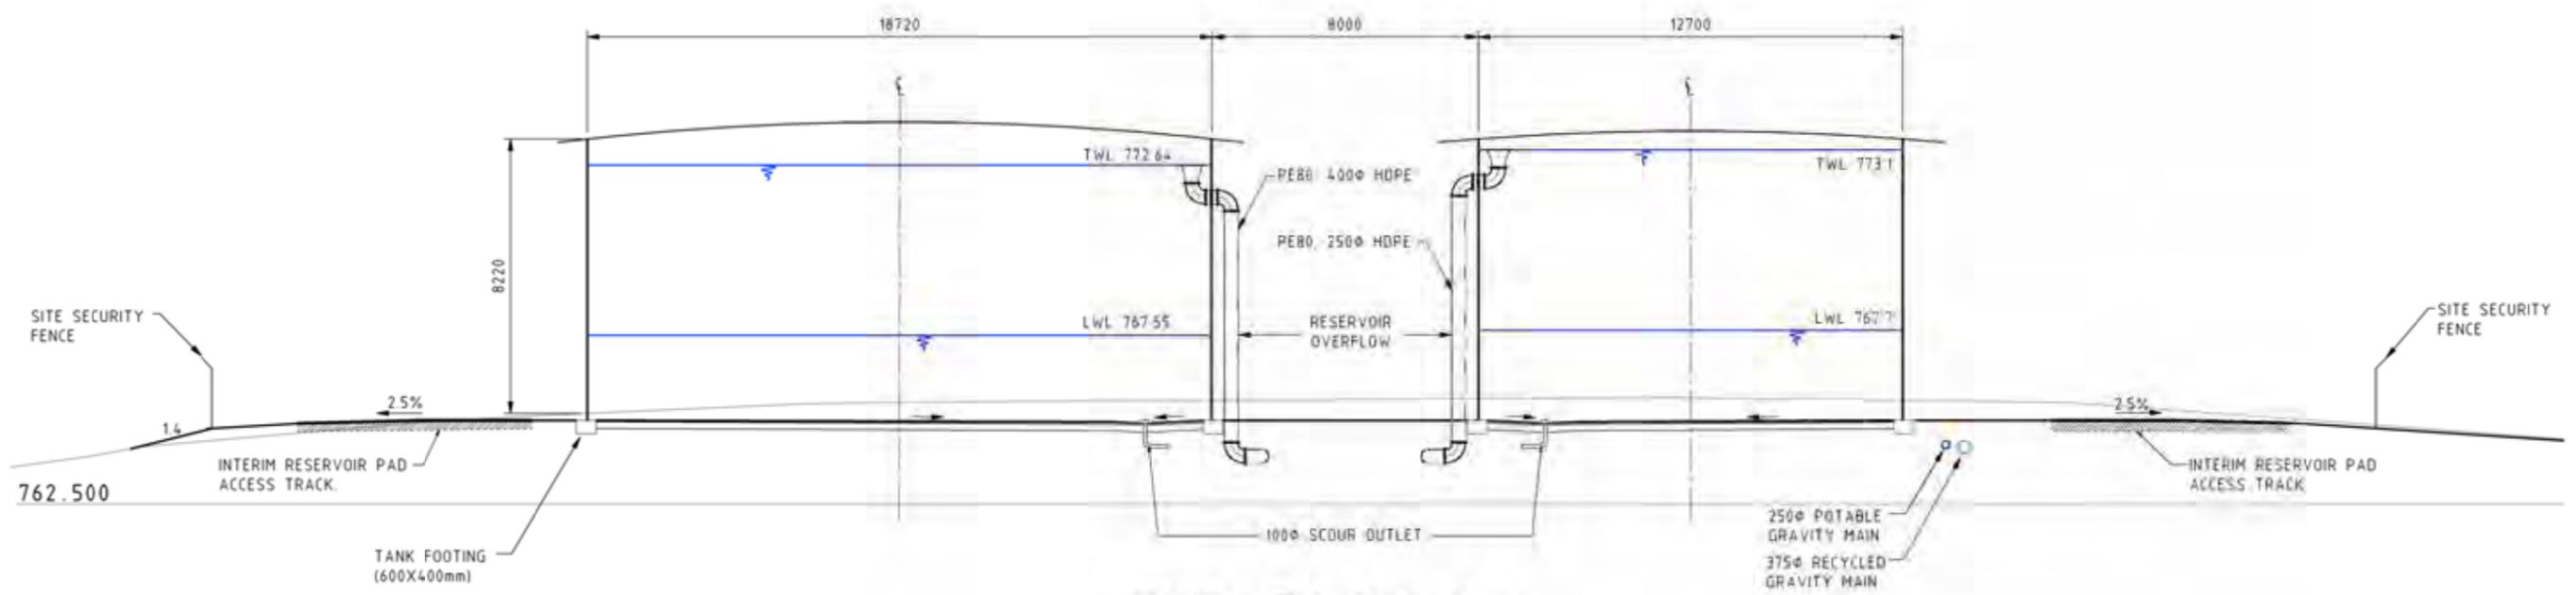

**SECTION C THROUGH SITE**  
SCALE 1:100 @ A1 140

CONCEPT ONLY  
SUBJECT TO  
CONTRACTOR'S DESIGN

FILE: N:\UTM\UTM\Drawings\CT1140\_N5+ - B DETAIL.dwg 2012-07-20 15:00 PM USER: Nade Alam

REV	DATE	BY	CHKD	APPD	DESCRIPTION
A					
B					
C					
D					
E					
F					

DESIGN	GT	DATE	28/07/12
DRAWN	GT		
CHECK			
APPROVED			

PROJECT	GOOGONG INTEGRATED WATER CYCLE
SCALE	1:100
CLIENT	CONSULT AUSTRALIA
LOCATION	GOOGONG
DATE	2012

PROJECT	GOOGONG INTEGRATED WATER CYCLE
CLIENT	BROWN Smart Consulting
PROJECT NO.	C11140-147+
DATE	