

Appendix F Landscape Overlay

1. Landscape Drawings, Cover Sheet & Drawing List - 60223145-GDR-LA100/B
2. Landscape Drawings, Legends & General Notes - 60223145-GDR-LA101/B
3. Landscape Drawings, Planting Plan-Sheet 1 - 60223145-GDR-LA401/B
4. Landscape Drawings, Planting Plan-Sheet 2 - 60223145-GDR-LA402/B
5. Landscape Drawings, Planting Plan-Sheet 3 - 60223145-GDR-LA403/B
6. Landscape Drawings, Planting Plan-Sheet 4 - 60223145-GDR-LA404/B
7. Landscape Drawings, Planting Schedule-Sheet 1 - 60223145-GDR-LA405/B
8. Landscape Drawings, Planting Schedule-Sheet 2 - 60223145-GDR-LA406/B
9. Landscape Drawings, Landscape Details-Sheet 1 - 60223145-GDR-LA701/B
10. Landscape Drawings, Landscape Details-Sheet 2 - 60223145-GDR-LA702/B
11. Landscape Drawings, Landscape Details-Sheet 3 - 60223145-GDR-LA703/B


GOOGONG TOWNSHIP

NEIGHBOURHOOD 1a STAGE 1

GOOGONG DAM ROAD

LANDSCAPE SHEET REGISTER

SHEET NUMBER	SHEET NAME	SCALE	REV
LA100	COVER SHEET & DRAWING LIST	NTS	B
LA101	LEGENDS/GENERAL NOTES	NTS	B
LA401	PLANTING PLAN 1 OF 4	1:500	B
LA402	PLANTING PLAN 2 OF 4	1:500	B
LA403	PLANTING PLAN 3 OF 4	1:500	B
LA404	PLANTING PLAN 4 OF 4	1:500	B
LA405	PLANT SCHEDULE 1 OF 2	NTS	B
LA406	PLANT SCHEDULE 2 OF 2	NTS	B
LA701	LANDSCAPE DETAILS 1 OF 3	VARIES	B
LA702	LANDSCAPE DETAILS 2 OF 3	VARIES	B
LA703	LANDSCAPE DETAILS 3 OF 3	1:20	A

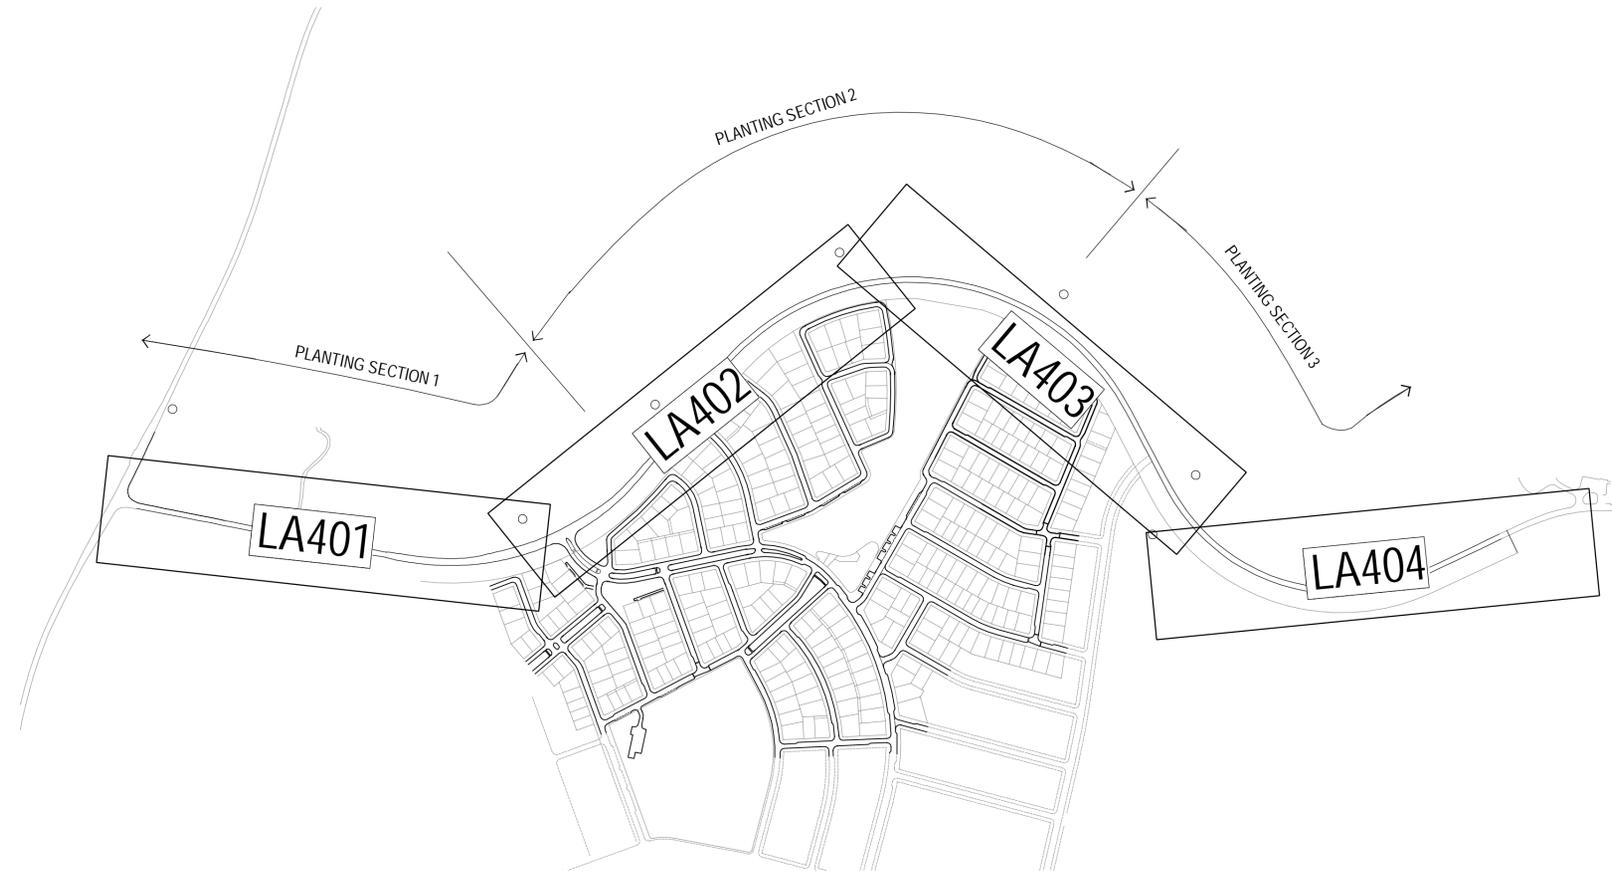

REFERENCES	DRAWING ID	REV	DATE
CONSULTANT			

NOTES
 THIS DRAWING SHOULD BE READ IN CONJUNCTION WITH AECOM PTY LTD PREPARED SPECIFICATIONS AND DETAILS. SHOULD A CONFLICT EXIST, ADVICE AND DIRECTION SHOULD BE SOUGHT FROM AECOM PTY LTD PRIOR TO UNDERTAKING ANY CONSTRUCTION WORKS. ALL LEVELS SHOWN ARE IN METRES AUSTRALIAN HEIGHT DATUM, AND DIMENSIONS IN MILLIMETRES UNLESS OTHERWISE NOTED.

ALL INFORMATION RELATING TO ARCHITECTURAL, CIVIL, STRUCTURAL SERVICES AND OTHER WORKS AS REPRESENTED ON THIS DRAWING AS PREPARED BY AECOM PTY LTD IS FOR EDAW REFERENCE AND COORDINATION PURPOSES ONLY. ALL DOCUMENTATION TO THESE AND OTHER WORKS OUTSIDE THE SCOPE DEFINED FOR AECOM PTY LTD SHOULD BE REFERRED TO THE RELEVANT CONSULTANTS' DRAWINGS AND SPECIFICATION FOR DETAILS.

THIS DRAWING IS CONFIDENTIAL AND SHALL ONLY BE USED FOR THE PURPOSES OF THIS PROJECT.

AMENDMENTS	ISSUE DATE	AMENDMENT	APPROVED
P1	24.02.12	50% Construction Certificate	MK
A	09.03.12	Construction Certificate	MK
B	06.07.12	Construction Certificate	JB

PROJECT
 GOOGONG TOWNSHIP
 NEIGHBOURHOOD 1a
 GDR

PROJECT NUMBER 60223145

CLIENT



DRAWING TITLE
 LANDSCAPE DRAWINGS
 COVER SHEET &
 DRAWING LIST







LEVEL 21, 420 GEORGE STREET SYDNEY NSW 2000 AUSTRALIA
 T 61 2 8943 0000 F 61 2 8943 0001
 © Copyright AECOM AUSTRALIA PTY LTD 2009 www.aecom.com

SCALE N/A DRAWN AGD
 DRAWING NUMBER 60223145-GDR-LA100 ISSUE B

CONSTRUCTION CERTIFICATE

LEGENDS

GENERAL LEGEND

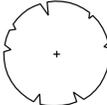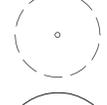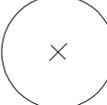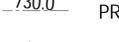-  EXISTING TREE TO BE RETAINED
-  EXISTING TREE TO BE REMOVED
-  PROPOSED AVENUE TREE - REFER PLANS & SCHEDULE FOR SPECIES, SIZE AND LOCATION
-  EXTENT OF LANDSCAPE WORKS CONSTRUCTION WORKS
-  STREET LIGHT - REFER ELECTRICAL ENGINEER DRAWINGS
-  IN-GROUND SERVICES. REFER ENGINEERS DRAWINGS
-  BENCH SEAT. REFER LANDSCAPE SPECIFICATION
-  PROPOSED DESIGN CONTOURS
-  SWALE CENTRE LINE AND DIRECTION

FINISHES LEGEND

-  P1 - CONCRETE BROOM FINISH. REFER ENGINEERS DRAWINGS
-  P2 - DECOMPOSED GRANITE. REFER DETAIL AND SPECIFICATION
-  ROAD EDGE TO ENGINEERS DETAIL

PLANTING LEGEND

-  S1 - PLANTING SECTION 1 - REFER PLANT SCHEDULE FOR SPECIES AND SIZE - SHEET GDR-LA-405
-  S2 - PLANTING SECTION 2 - REFER PLANT SCHEDULE FOR SPECIES AND SIZE - SHEET GDR-LA-405
-  S3 - PLANTING SECTION 3 - REFER PLANT SCHEDULE FOR SPECIES AND SIZE - SHEET GDR-LA-406
-  M1 - 2M WIDE NATIVE EDGE - MEADOW MIX 1. REFER PLANS & PLANTING SECTION SCHEDULES FOR SPECIES AND SIZE
-  M2 - MEADOW MIX 2. REFER PLANS & PLANTING SECTION SCHEDULES FOR SPECIES AND SIZE
-  M3 - MEADOW MIX 3. REFER PLANS & PLANTING SECTION SCHEDULES FOR SPECIES AND SIZE
-  T1 - NATIVE TREE MIX 1 - HIGH DENSITY. REFER PLANS & PLANTING SECTION SCHEDULES FOR SPECIES AND SIZE
-  T2 - NATIVE TREE MIX 2 - MEDIUM DENSITY. REFER PLANS & PLANTING SECTION SCHEDULES FOR SPECIES AND SIZE
-  T3 - NATIVE TREE MIX 3 - LOW DENSITY. REFER PLANS & PLANTING SECTION SCHEDULES FOR SPECIES AND SIZE
-  DLG - DRYLAND GRASS MIX. REFER PLANS & PLANTING SECTION SCHEDULES FOR SPECIES AND SIZE
-  B1 - BENCH SEAT AND P2 PAVING. REFER DETAIL AND SPECIFICATION



REFERENCES	CONSULTANT	DRAWING ID	REV	DATE

NOTES

THIS DRAWING SHOULD BE READ IN CONJUNCTION WITH AECOM PTY LTD PREPARED SPECIFICATIONS AND DETAILS. SHOULD A CONFLICT EXIST, ADVICE AND DIRECTION SHOULD BE SOUGHT FROM AECOM PTY LTD PRIOR TO UNDERTAKING ANY CONSTRUCTION WORKS. ALL LEVELS SHOWN ARE IN METRES AUSTRALIAN HEIGHT DATUM, AND DIMENSIONS IN MILLIMETRES UNLESS OTHERWISE NOTED.

ALL INFORMATION RELATING TO ARCHITECTURAL, CIVIL, STRUCTURAL SERVICES AND OTHER WORKS AS REPRESENTED ON THIS DRAWING AS PREPARED BY AECOM PTY LTD IS FOR EDW REFERENCE AND COORDINATION PURPOSES ONLY. ALL DOCUMENTATION TO THESE AND OTHER WORKS OUTSIDE THE SCOPE DEFINED FOR AECOM PTY LTD SHOULD BE REFERRED TO THE RELEVANT CONSULTANTS' DRAWINGS AND SPECIFICATION FOR DETAILS.

THIS DRAWING IS CONFIDENTIAL AND SHALL ONLY BE USED FOR THE PURPOSES OF THIS PROJECT.

AMENDMENTS	ISSUE DATE	AMENDMENT	APPROVED
P1	24.02.12	50% Construction Certificate	MK
A	09.03.12	Construction Certificate	MK
B	06.07.12	Construction Certificate	JB

PROJECT

GOOGONG TOWNSHIP
NEIGHBOURHOOD 1a
GDR

PROJECT NUMBER: 60223145

CLIENT



DRAWING TITLE

LANDSCAPE DRAWINGS
LEGENDS &
GENERAL NOTES



LEVEL 21, 420 GEORGE STREET
SYDNEY NSW 2000 AUSTRALIA
© Copyright AECOM AUSTRALIA PTY LTD 2009

T 61 2 8943 0000
F 61 2 8943 0001
www.aecom.com

SCALE: N/A


DRAWN: AGD

DRAWING NUMBER: 60223145-GDR-LA101


ISSUE: B

CONSTRUCTION CERTIFICATE


6 July 2012 | 60223145-GDR-LA01.DWG

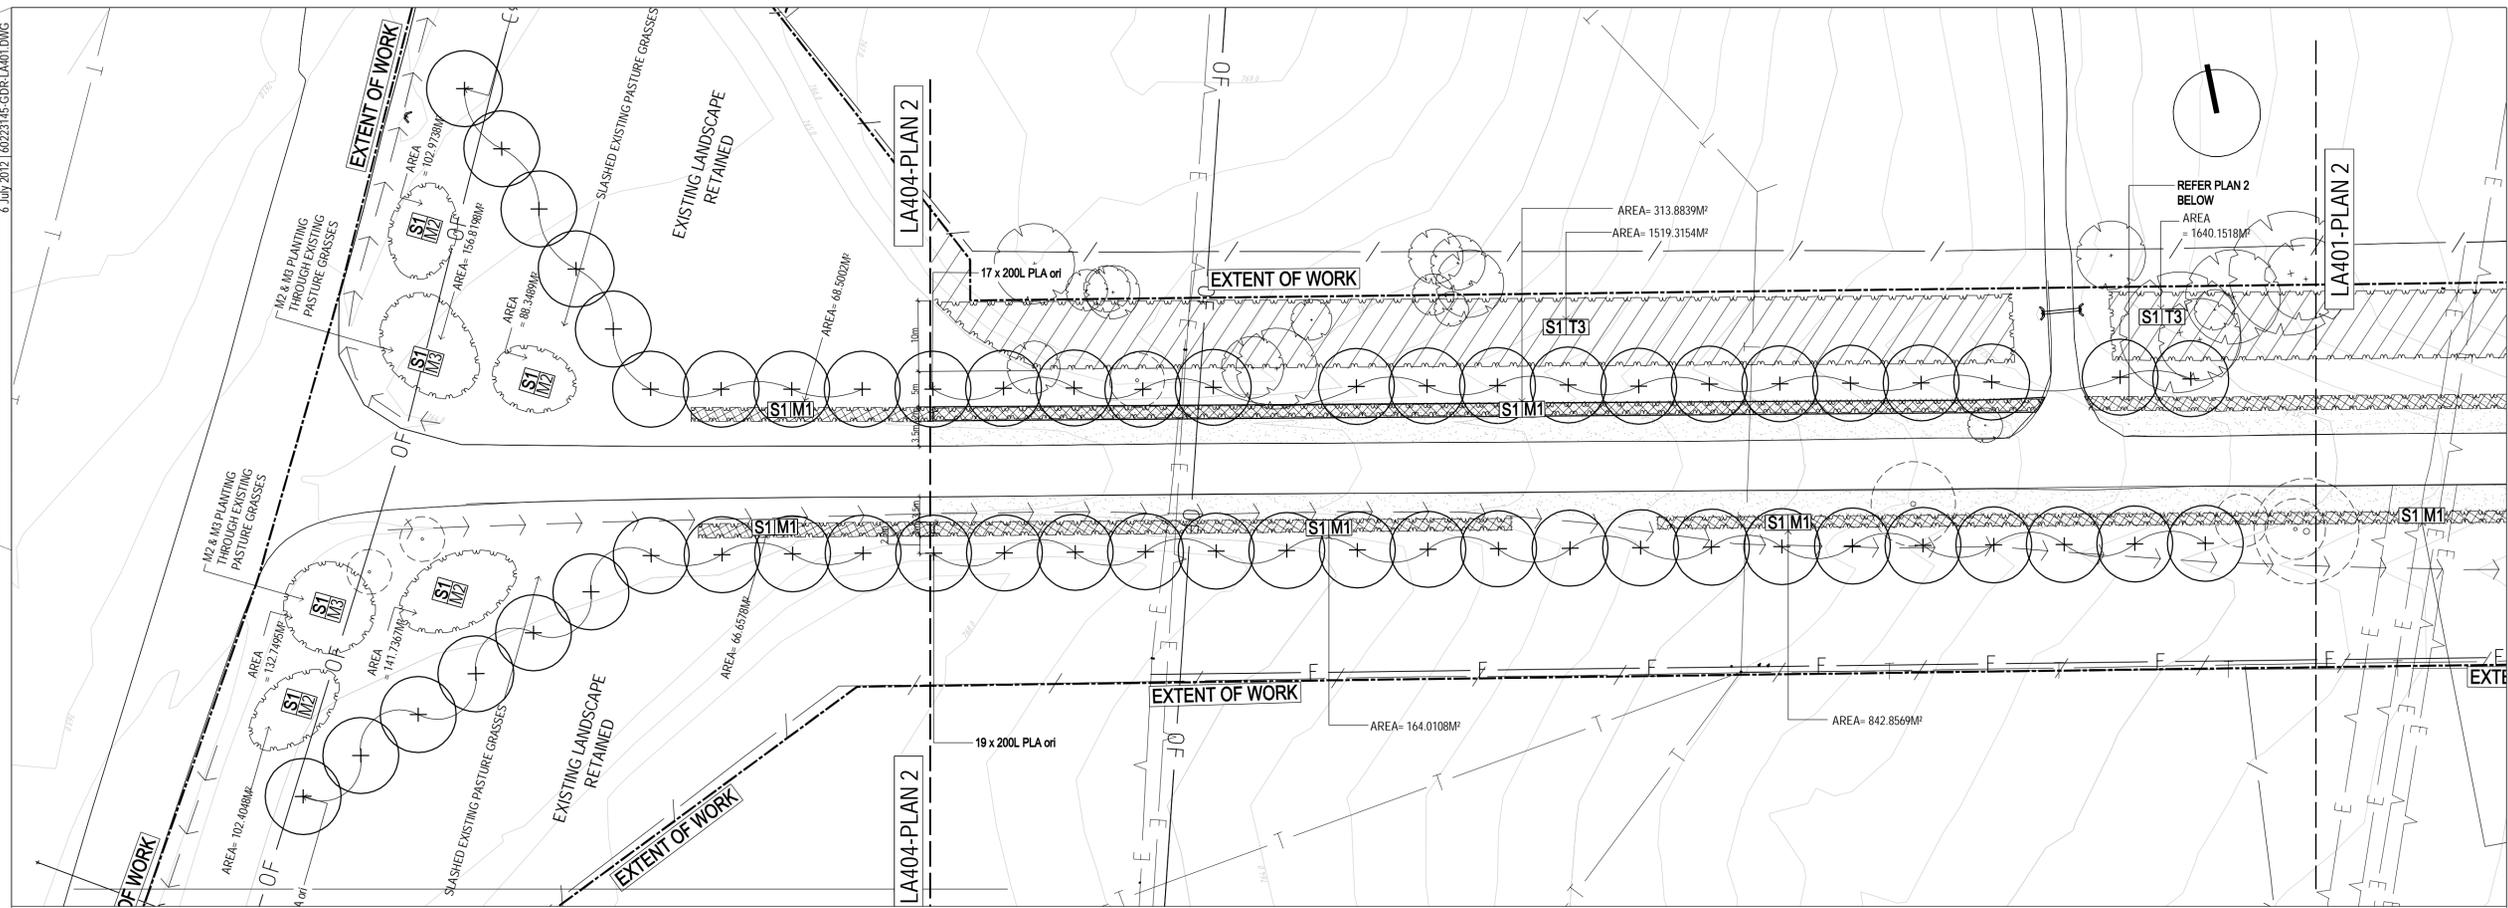

PLAN 1

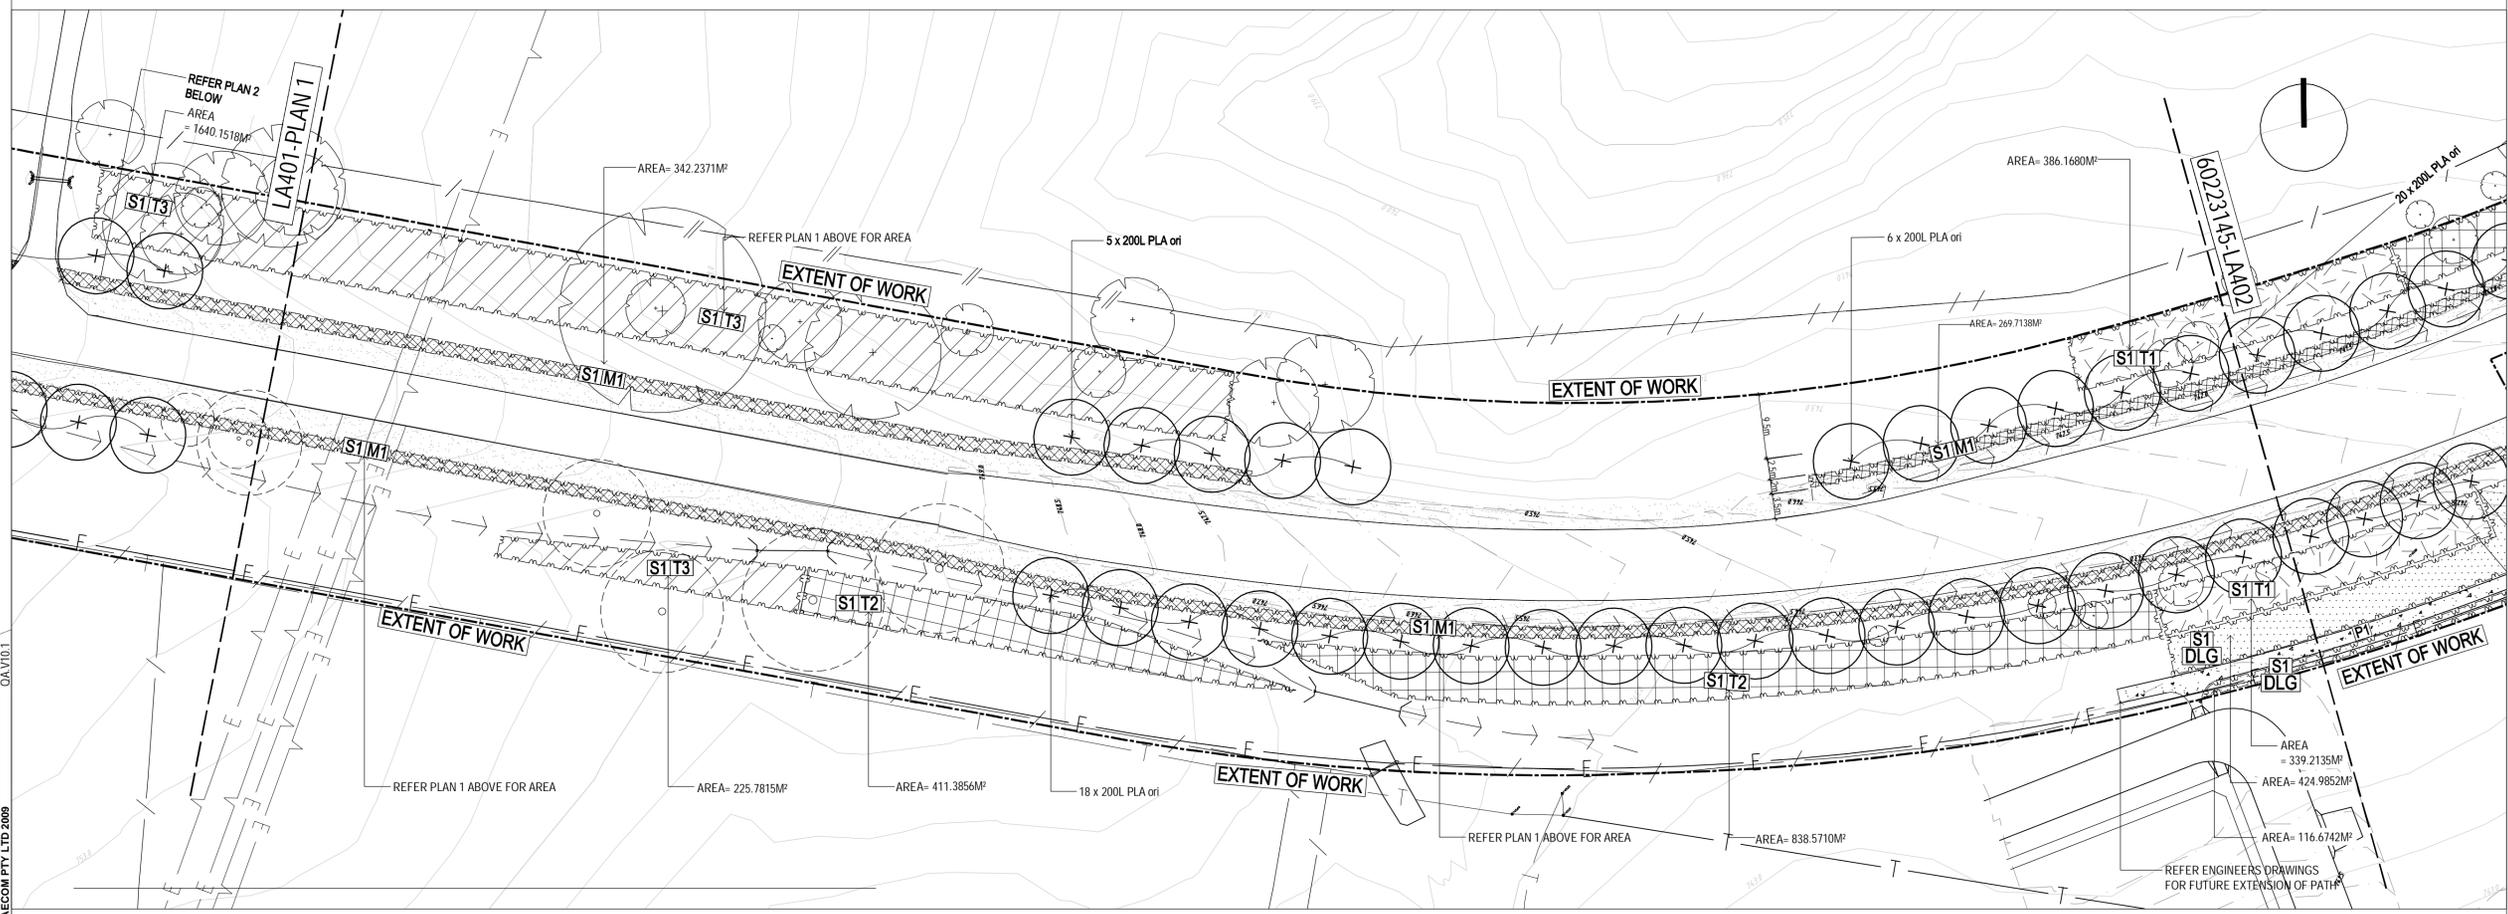

PLAN 2

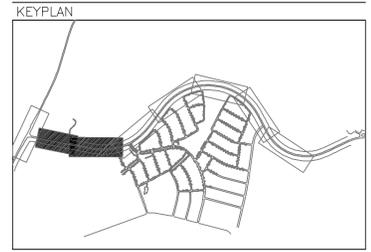

CONSULTANTS

- FINISHES LEGEND**
- P1 - CONCRETE BROOM FINISH. REFER ENGINEERS DRAWINGS
 - P2 - DECOMPOSED GRANITE. REFER DETAIL AND SPECIFICATION
 - RD - ROAD EDGE TO ENGINEERS DETAIL

- PLANTING LEGEND**
- S1 - PLANTING SECTION 1 - REFER PLANT SCHEDULE FOR SPECIES AND SIZE - SHEET GDR-LA-405
 - S2 - PLANTING SECTION 2 - REFER PLANT SCHEDULE FOR SPECIES AND SIZE - SHEET GDR-LA-405
 - S3 - PLANTING SECTION 3 - REFER PLANT SCHEDULE FOR SPECIES AND SIZE - SHEET GDR-LA-406
 - M1 - 2M WIDE NATIVE EDGE - MEADOW MIX 1. REFER PLANS & PLANTING SECTION SCHEDULES FOR SPECIES AND SIZE
 - M2 - MEADOW MIX 2. REFER PLANS & PLANTING SECTION SCHEDULES FOR SPECIES AND SIZE
 - M3 - MEADOW MIX 3. REFER PLANS & PLANTING SECTION SCHEDULES FOR SPECIES AND SIZE
 - N1 - NATIVE TREE MIX 1 - HIGH DENSITY. REFER PLANS & PLANTING SECTION SCHEDULES FOR SPECIES AND SIZE
 - N2 - NATIVE TREE MIX 2 - MEDIUM DENSITY. REFER PLANS & PLANTING SECTION SCHEDULES FOR SPECIES AND SIZE
 - N3 - NATIVE TREE MIX 3 - LOW DENSITY. REFER PLANS & PLANTING SECTION SCHEDULES FOR SPECIES AND SIZE
 - D1 - DRYLAND GRASS MIX. REFER PLANS & PLANTING SECTION SCHEDULES FOR SPECIES AND SIZE
 - B1 - BENCH SEAT AND P2 PAVING. REFER DETAIL AND SPECIFICATION



NOTES

THIS DRAWING SHOULD BE READ IN CONJUNCTION WITH AECOM PTY LTD PREPARED SPECIFICATIONS AND DETAILS. SHOULD A CONFLICT EXIST, ADVICE AND DIRECTION SHOULD BE SOUGHT FROM AECOM PTY LTD PRIOR TO UNDERTAKING ANY CONSTRUCTION WORKS. ALL LEVELS SHOWN ARE IN METRES AUSTRALIAN HEIGHT DATUM, AND DIMENSIONS IN MILLIMETRES UNLESS OTHERWISE NOTED.

ALL INFORMATION RELATING TO ARCHITECTURAL, CIVIL, STRUCTURAL SERVICES AND OTHER WORKS AS REPRESENTED ON THIS DRAWING AS PREPARED BY AECOM PTY LTD IS FOR EDW REFERENCE AND COORDINATION PURPOSES ONLY. ALL DOCUMENTATION TO THESE AND OTHER WORKS OUTSIDE THE SCOPE DEFINED FOR AECOM PTY LTD SHOULD BE REFERRED TO THE RELEVANT CONSULTANTS' DRAWINGS AND SPECIFICATION FOR DETAILS.

THIS DRAWING IS CONFIDENTIAL AND SHALL ONLY BE USED FOR THE PURPOSES OF THIS PROJECT.

AMENDMENTS

ISSUE DATE	AMENDMENT	APPROVED
P1 24.02.12	50% Construction Certificate	MK
A 09.03.12	Construction Certificate	MK
B 06.07.12	Construction Certificate	JB



PROJECT

GOOGONG TOWNSHIP
NEIGHBOURHOOD 1a
GDR

PROJECT NUMBER: 60223145
CLIENT:



DRAWING TITLE

LANDSCAPE DRAWINGS
PLANTING PLAN
SHEET 1




LEVEL 21, 420 GEORGE STREET
SYDNEY NSW 2000 AUSTRALIA
© Copyright AECOM AUSTRALIA PTY LTD 2009

T 61 2 8943 0000
F 61 2 8943 0001
www.aecom.com


SCALE: 1:200
DRAWING NUMBER: 60223145-GDR-LA01
DRAWN: AGD
ISSUE: B

CONSTRUCTION CERTIFICATE


© Copyright AECOM PTY LTD 2009

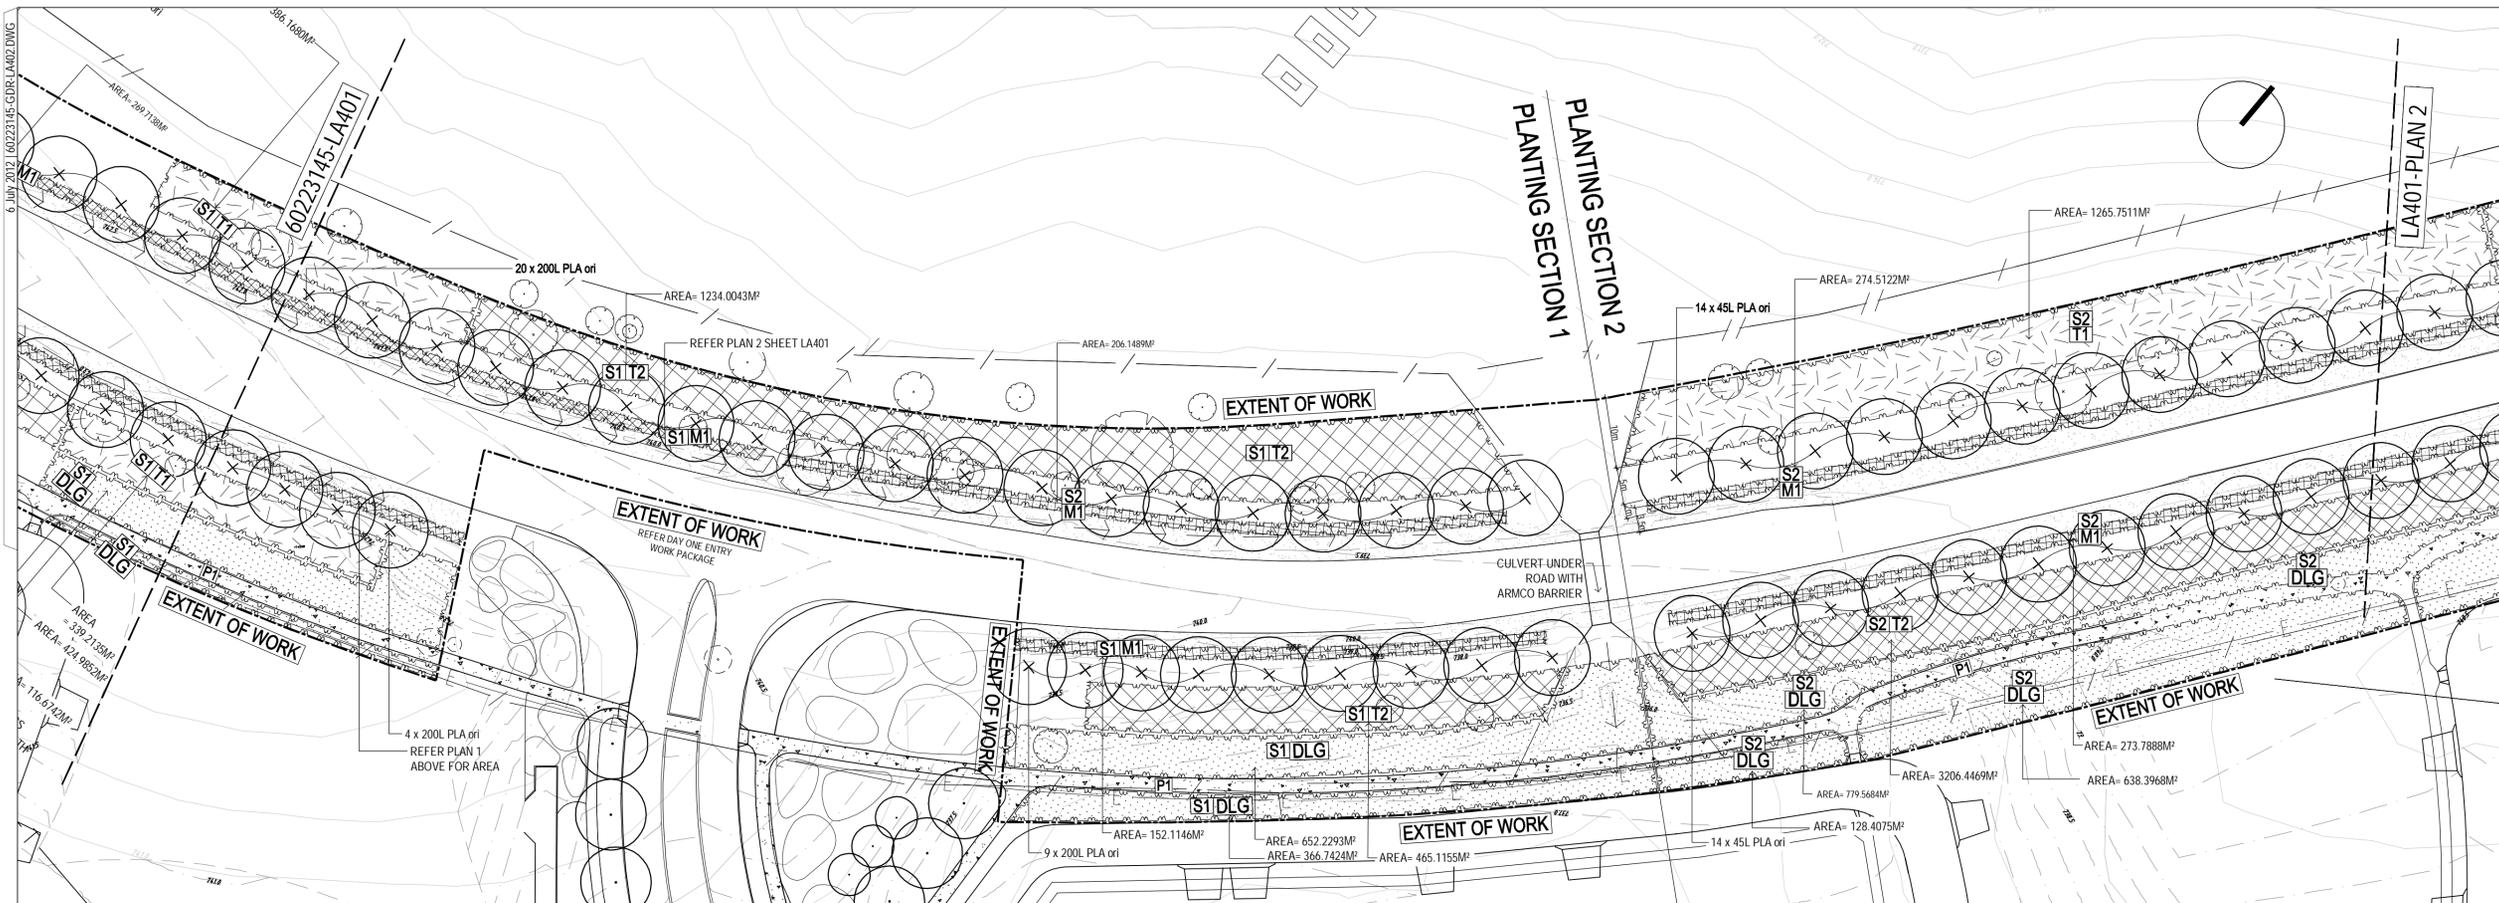

PLAN 1

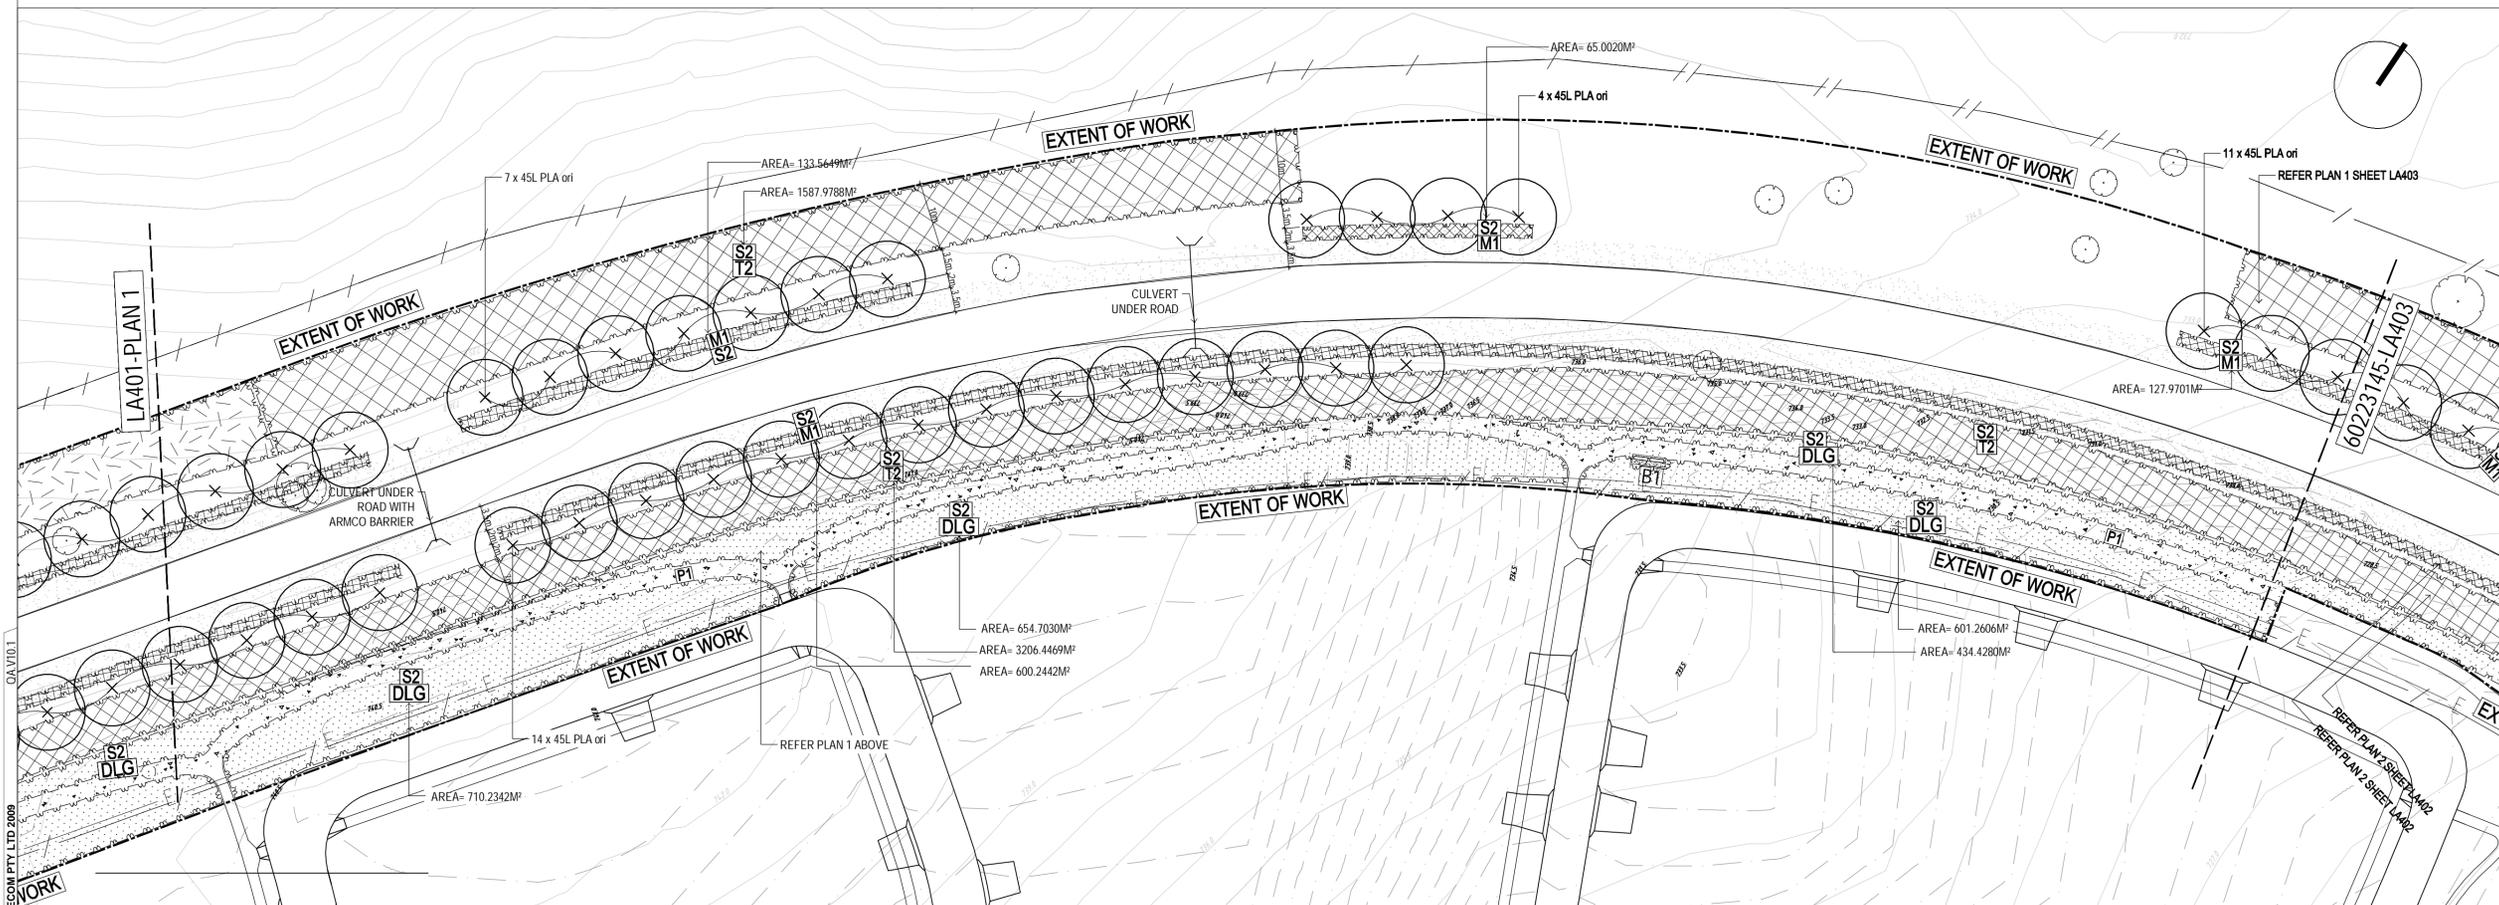

PLAN 2

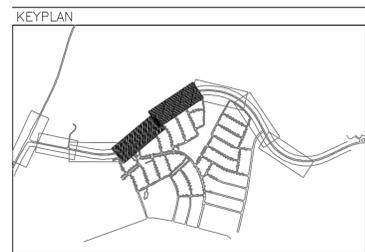

CONSULTANTS

- FINISHES LEGEND**
- [P1] P1 - CONCRETE BROOM FINISH. REFER ENGINEERS DRAWINGS
 - [P2] P2 - DECOMPOSED GRANITE. REFER DETAIL AND SPECIFICATION
 - [RE] ROAD EDGE TO ENGINEERS DETAIL
- PLANTING LEGEND**
- [S1] PLANTING SECTION 1 - REFER PLANT SCHEDULE FOR SPECIES AND SIZE - SHEET GDR-LA-405
 - [S2] PLANTING SECTION 2 - REFER PLANT SCHEDULE FOR SPECIES AND SIZE - SHEET GDR-LA-405
 - [S3] PLANTING SECTION 3 - REFER PLANT SCHEDULE FOR SPECIES AND SIZE - SHEET GDR-LA-406
 - [M1] 2M WIDE NATIVE EDGE - MEADOW MIX 1. REFER PLANS & PLANTING SECTION SCHEDULES FOR SPECIES AND SIZE
 - [M2] MEADOW MIX 2. REFER PLANS & PLANTING SECTION SCHEDULES FOR SPECIES AND SIZE
 - [M3] MEADOW MIX 3. REFER PLANS & PLANTING SECTION SCHEDULES FOR SPECIES AND SIZE
 - [DLG] NATIVE TREE MIX 1 - HIGH DENSITY. REFER PLANS & PLANTING SECTION SCHEDULES FOR SPECIES AND SIZE
 - [DLG] NATIVE TREE MIX 2 - MEDIUM DENSITY. REFER PLANS & PLANTING SECTION SCHEDULES FOR SPECIES AND SIZE
 - [DLG] NATIVE TREE MIX 3 - LOW DENSITY. REFER PLANS & PLANTING SECTION SCHEDULES FOR SPECIES AND SIZE
 - [DLG] DRYLAND GRASS MIX. REFER PLANS & PLANTING SECTION SCHEDULES FOR SPECIES AND SIZE
 - [B1] BENCH SEAT AND P2 PAVING. REFER DETAIL AND SPECIFICATION



NOTES

THIS DRAWING SHOULD BE READ IN CONJUNCTION WITH AECOM PTY LTD PREPARED SPECIFICATIONS AND DETAILS. SHOULD A CONFLICT EXIST, ADVICE AND DIRECTION SHOULD BE SOUGHT FROM AECOM PTY LTD PRIOR TO UNDERTAKING ANY CONSTRUCTION WORKS. ALL LEVELS SHOWN ARE IN METRES AUSTRALIAN HEIGHT DATUM, AND DIMENSIONS IN MILLIMETRES UNLESS OTHERWISE NOTED.

ALL INFORMATION RELATING TO ARCHITECTURAL, CIVIL, STRUCTURAL SERVICES AND OTHER WORKS AS REPRESENTED ON THIS DRAWING AS PREPARED BY AECOM PTY LTD IS FOR EDW REFERENCE AND COORDINATION PURPOSES ONLY. ALL DOCUMENTATION TO THESE AND OTHER WORKS OUTSIDE THE SCOPE DEFINED FOR AECOM PTY LTD SHOULD BE REFERRED TO THE RELEVANT CONSULTANTS' DRAWINGS AND SPECIFICATION FOR DETAILS.

THIS DRAWING IS CONFIDENTIAL AND SHALL ONLY BE USED FOR THE PURPOSES OF THIS PROJECT.

AMENDMENTS

ISSUE DATE	AMENDMENT	APPROVED
P1 24.02.12	50% Construction Certificate	MK
A 09.03.12	Construction Certificate	MK
B 06.07.12	Construction Certificate	JB



PROJECT

GOOGONG TOWNSHIP
NEIGHBOURHOOD 1a
GDR

PROJECT NUMBER: 60223145
CLIENT:



DRAWING TITLE

LANDSCAPE DRAWINGS
PLANTING PLAN
SHEET 2




LEVEL 21, 420 GEORGE STREET
SYDNEY NSW 2000 AUSTRALIA
© Copyright AECOM AUSTRALIA PTY LTD 2009

T 61 2 8943 0000
F 61 2 8943 0001
www.aecom.com


SCALE: 1:200
DRAWING NUMBER: 60223145-GDR-LA402
ISSUE: AGD

CONSTRUCTION CERTIFICATE


60223145-GDR-LA402 B

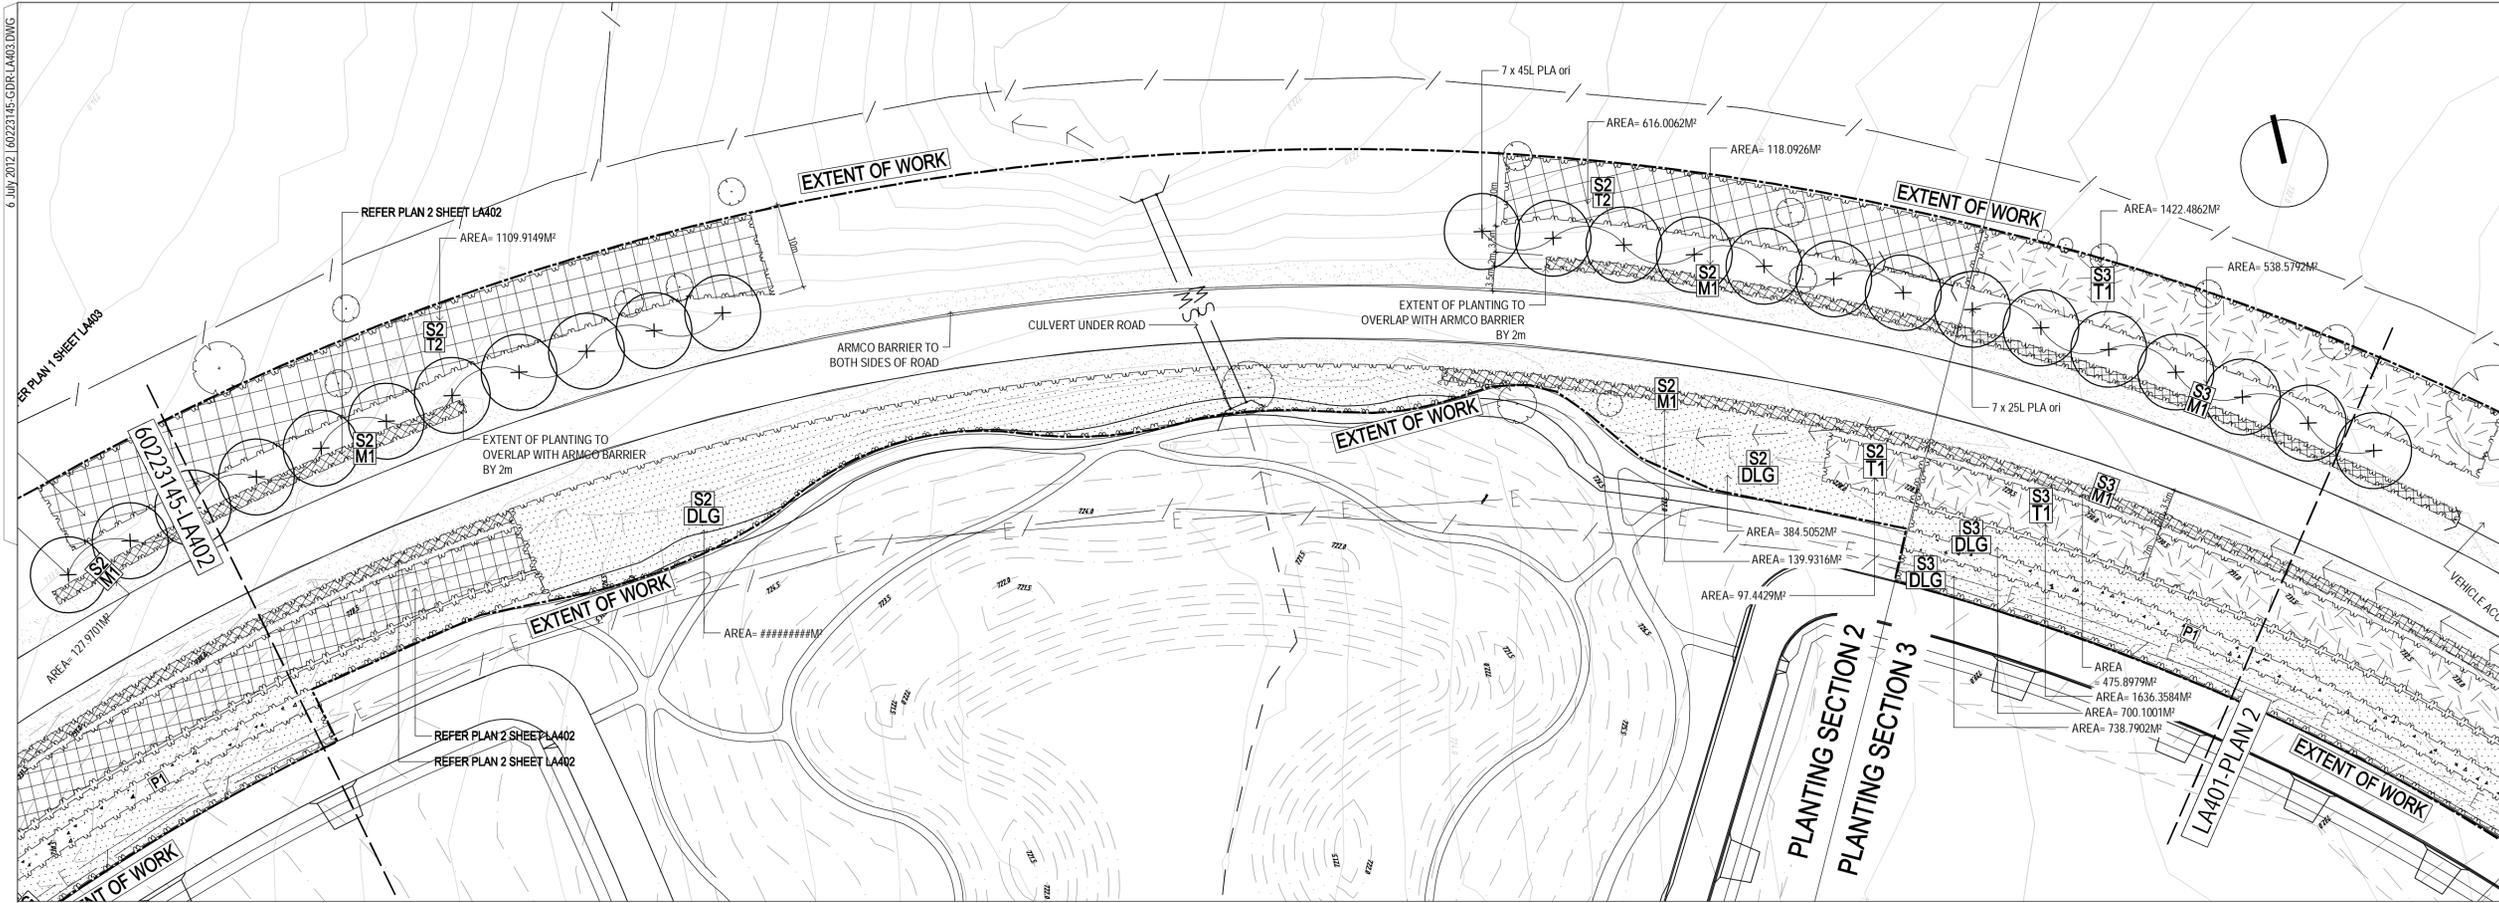

PLAN 1

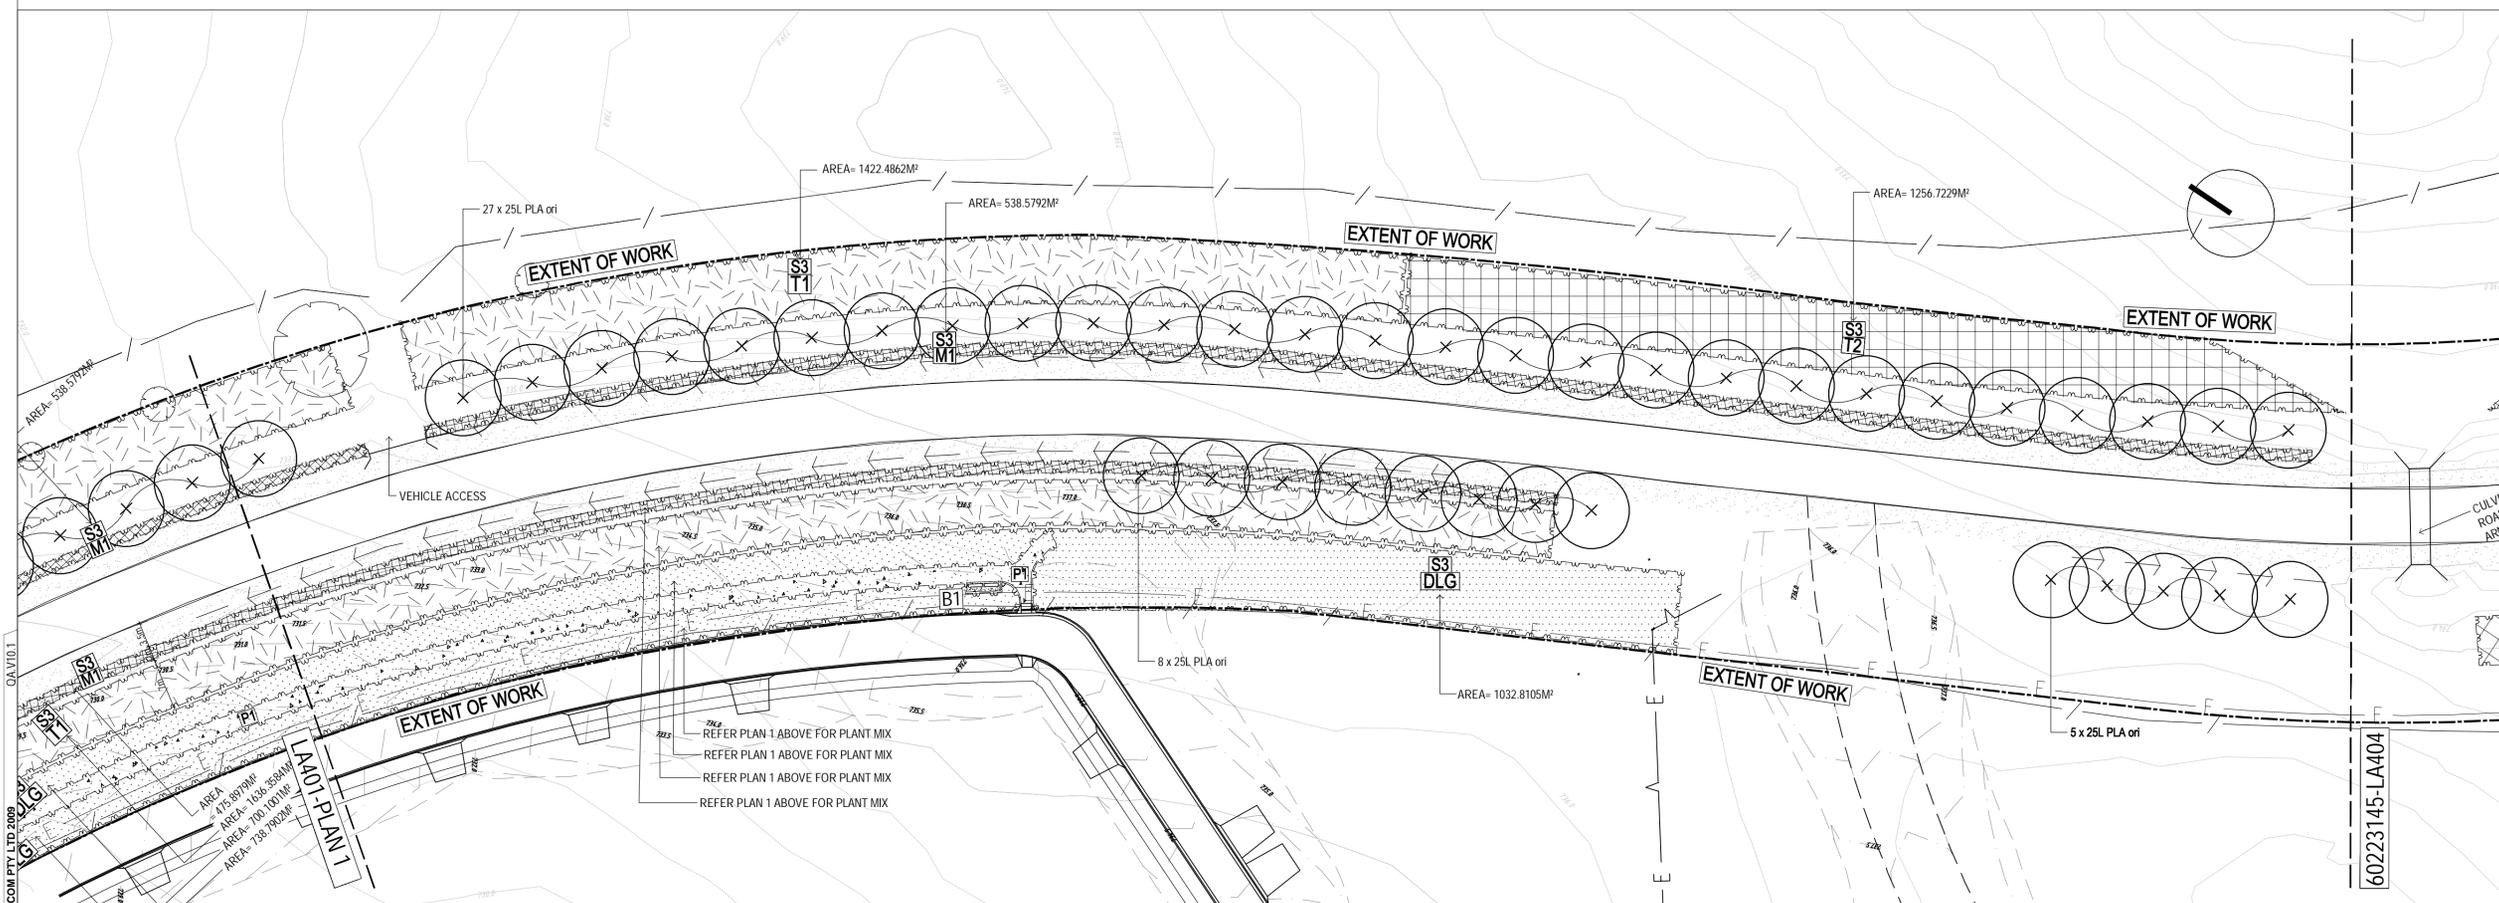


PLAN 2

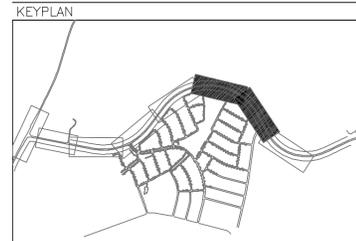

CONSULTANTS

- FINISHES LEGEND**
- P1 - CONCRETE BROOM FINISH. REFER ENGINEERS DRAWINGS
 - P2 - DECOMPOSED GRANITE. REFER DETAIL AND SPECIFICATION
 - ROAD EDGE TO ENGINEERS DETAIL
- PLANTING LEGEND**
- S1 PLANTING SECTION 1 - REFER PLANT SCHEDULE FOR SPECIES AND SIZE - SHEET GDR-LA-405
 - S2 PLANTING SECTION 2 - REFER PLANT SCHEDULE FOR SPECIES AND SIZE - SHEET GDR-LA-405
 - S3 PLANTING SECTION 3 - REFER PLANT SCHEDULE FOR SPECIES AND SIZE - SHEET GDR-LA-406
 - M1 2M WIDE NATIVE EDGE - MEADOW MIX 1. REFER PLANS & PLANTING SECTION SCHEDULES FOR SPECIES AND SIZE
 - M2 MEADOW MIX 2 - REFER PLANS & PLANTING SECTION SCHEDULES FOR SPECIES AND SIZE
 - M3 MEADOW MIX 3 - REFER PLANS & PLANTING SECTION SCHEDULES FOR SPECIES AND SIZE
 - T1 NATIVE TREE MIX 1 - HIGH DENSITY. REFER PLANS & PLANTING SECTION SCHEDULES FOR SPECIES AND SIZE
 - T2 NATIVE TREE MIX 2 - MEDIUM DENSITY. REFER PLANS & PLANTING SECTION SCHEDULES FOR SPECIES AND SIZE
 - T3 NATIVE TREE MIX 3 - LOW DENSITY. REFER PLANS & PLANTING SECTION SCHEDULES FOR SPECIES AND SIZE
 - DLG DRYLAND GRASS MIX. REFER PLANS & PLANTING SECTION SCHEDULES FOR SPECIES AND SIZE
 - B1 BENCH SEAT AND P2 PAVING. REFER DETAIL AND SPECIFICATION

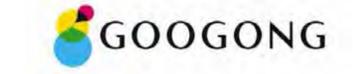

NOTES

THIS DRAWING SHOULD BE READ IN CONJUNCTION WITH AECOM PTY LTD PREPARED SPECIFICATIONS AND DETAILS. SHOULD A CONFLICT EXIST, ADVICE AND DIRECTION SHOULD BE SOUGHT FROM AECOM PTY LTD PRIOR TO UNDERTAKING ANY CONSTRUCTION WORKS. ALL LEVELS SHOWN ARE IN METRES AUSTRALIAN HEIGHT DATUM, AND DIMENSIONS IN MILLIMETRES UNLESS OTHERWISE NOTED.

ALL INFORMATION RELATING TO ARCHITECTURAL, CIVIL, STRUCTURAL SERVICES AND OTHER WORKS AS REPRESENTED ON THIS DRAWING AS PREPARED BY AECOM PTY LTD IS FOR REFERENCE AND COORDINATION PURPOSES ONLY. ALL DOCUMENTATION TO THESE AND OTHER WORKS OUTSIDE THE SCOPE DEFINED FOR AECOM PTY LTD SHOULD BE REFERRED TO THE RELEVANT CONSULTANTS' DRAWINGS AND SPECIFICATION FOR DETAILS.

THIS DRAWING IS CONFIDENTIAL AND SHALL ONLY BE USED FOR THE PURPOSES OF THIS PROJECT.

AMENDMENTS

ISSUE DATE	AMENDMENT	APPROVED
P1 24.02.12	50% Construction Certificate	MK
A 09.03.12	Construction Certificate	MK
B 06.07.12	Construction Certificate	JB



PROJECT

GOOGONG TOWNSHIP
NEIGHBOURHOOD 1a
GDR

PROJECT NUMBER 60223145

CLIENT



DRAWING TITLE

LANDSCAPE DRAWINGS
PLANTING PLAN
SHEET 3



LEVEL 21, 420 GEORGE STREET
SYDNEY NSW 2000 AUSTRALIA
© Copyright AECOM AUSTRALIA PTY LTD 2009

T 61 2 8943 0000
F 61 2 8943 0001
www.aecom.com

SCALE 1:200
DRAWING NUMBER 60223145-GDR-LA403
DRAWN AGD
ISSUE

CONSTRUCTION CERTIFICATE

6 July 2012 0223145-GDR-LA403.DWG
© Copyright AECOM PTY LTD 2009

Googong Dam Road Section 1

PLANT CODE	BOTANICAL NAME	COMMON NAME	POT SIZE	INSTALL SIZE	HEIGHT	SPREAD	CENTRES (mm)	% MIX	DENSITY (per m2)	QUANTITY
Trees										
Exotic 200L										
PLA ori	<i>Platanus orientalis</i>	Oriental Plane	200L		17	8	As Shown (10m CTS typ.)			118
S1 T1 - High Density Native										
EUC bla	<i>Eucalyptus blakelyi</i>	Red Gum	25L	1	20	10	10000	15%	0.1	11
EUC man	<i>Eucalyptus mannifera ssp. maculosa</i>	Red Spotted Gum	25L	1	20	10	10000	25%	0.1	18
EUC mel	<i>Eucalyptus melliodora</i>	Yellow Box	25L	1	30	15	10000	20%	0.1	15
EUC pau	<i>Eucalyptus pauciflora</i>	Snow Gum	25L	1	15	6	10000	10%	0.1	7
EUC pol	<i>Eucalyptus polyanthemos</i>	Red Box	25L	1	20	10	10000	10%	0.1	7
EUC rub	<i>Eucalyptus rubida</i>	Candlebark	25L	1	30	15	10000	15%	0.1	11
EUC ste	<i>Eucalyptus stellulata</i>	Black Sallee	25L	1	15	10	10000	5%	0.1	4
								100%		Subtotal 73
S1 T2 - Medium Density Native										
EUC bla	<i>Eucalyptus blakelyi</i>	Red Gum	5L	1	20	10	15000	3.75%	0.06	7
EUC man	<i>Eucalyptus mannifera ssp. maculosa</i>	Red Spotted Gum	5L	1	20	10	15000	6.25%	0.06	11
EUC mel	<i>Eucalyptus melliodora</i>	Yellow Box	5L	1	30	15	15000	5.00%	0.06	9
EUC pau	<i>Eucalyptus pauciflora</i>	Snow Gum	5L	1	15	6	15000	2.50%	0.06	4
EUC pol	<i>Eucalyptus polyanthemos</i>	Red Box	5L	1	20	10	15000	2.50%	0.06	4
EUC rub	<i>Eucalyptus rubida</i>	Candlebark	5L	1	30	15	15000	3.75%	0.06	7
EUC ste	<i>Eucalyptus stellulata</i>	Black Sallee	5L	1	15	10	15000	1.00%	0.06	2
								25%		Subtotal 5L 44
EUC bla	<i>Eucalyptus blakelyi</i>	Red Gum	Tube	0.2	20	10	15000	11.25%	0.06	20
EUC man	<i>Eucalyptus mannifera ssp. maculosa</i>	Red Spotted Gum	Tube	0.2	20	10	15000	18.75%	0.06	33
EUC mel	<i>Eucalyptus melliodora</i>	Yellow Box	Tube	0.2	30	15	15000	15.00%	0.06	27
EUC pau	<i>Eucalyptus pauciflora</i>	Snow Gum	Tube	0.2	15	6	15000	7.50%	0.06	13
EUC pol	<i>Eucalyptus polyanthemos</i>	Red Box	Tube	0.2	20	10	15000	7.50%	0.06	13
EUC rub	<i>Eucalyptus rubida</i>	Candlebark	Tube	0.2	30	15	15000	11.25%	0.06	20
EUC ste	<i>Eucalyptus stellulata</i>	Black Sallee	Tube	0.2	15	10	15000	3.75%	0.06	7
								75%		Subtotal Tube 133
S1 T3 - Infill (Low Density) Native										
EUC bla	<i>Eucalyptus blakelyi</i>	Red Gum	25L	0.2	20	10	20000	3.00%	0.05	5
EUC man	<i>Eucalyptus mannifera ssp. maculosa</i>	Red Spotted Gum	25L	0.2	20	10	20000	5.00%	0.05	8
EUC mel	<i>Eucalyptus melliodora</i>	Yellow Box	25L	0.2	30	15	20000	4.00%	0.05	7
EUC pau	<i>Eucalyptus pauciflora</i>	Snow Gum	25L	0.2	15	6	20000	2.00%	0.05	3
EUC pol	<i>Eucalyptus polyanthemos</i>	Red Box	25L	0.2	20	10	20000	2.00%	0.05	3
EUC rub	<i>Eucalyptus rubida</i>	Candlebark	25L	0.2	30	15	20000	3.00%	0.05	5
EUC ste	<i>Eucalyptus stellulata</i>	Black Sallee	25L	0.2	15	10	20000	1.00%	0.05	2
								20%		Subtotal 25L 34
EUC bla	<i>Eucalyptus blakelyi</i>	Red Gum	Tube	0.2	20	10	20000	12.00%	0.05	20
EUC man	<i>Eucalyptus mannifera ssp. maculosa</i>	Red Spotted Gum	Tube	0.2	20	10	20000	20.00%	0.05	34
EUC mel	<i>Eucalyptus melliodora</i>	Yellow Box	Tube	0.2	30	15	20000	16.00%	0.05	27
EUC pau	<i>Eucalyptus pauciflora</i>	Snow Gum	Tube	0.2	15	6	20000	8.00%	0.05	14
EUC pol	<i>Eucalyptus polyanthemos</i>	Red Box	Tube	0.2	20	10	20000	8.00%	0.05	14
EUC rub	<i>Eucalyptus rubida</i>	Candlebark	Tube	0.2	30	15	20000	12.00%	0.05	20
EUC ste	<i>Eucalyptus stellulata</i>	Black Sallee	Tube	0.2	15	10	20000	4.00%	0.05	7
								80%		Subtotal Tube 135
S1 M1 - Meadow Mix 1										
AUS bip	<i>Austrodanthonia bipartita</i>	Wallaby Grass	Hiko Cell	0.7	0.2			5%	4	486
AUS cae	<i>Austrodanthonia caespitosa</i>	Common Wallaby Grass	Hiko Cell	0.5	0.1			5%	4	486
AUS car	<i>Austrodanthonia carphoides</i>	Short Wallaby Grass	Hiko Cell	0.5	0.15			5%	4	486
AUS pil	<i>Austrodanthonia pilosa var. pilosa</i>	Velvet Wallaby Grass, Smooth-flow ered Wallaby-grass	Hiko Cell	0.5	0.2			5%	4	486
AUS rac	<i>Austrodanthonia racemosa var. racemosa</i>	Wallaby Grass	Hiko Cell	0.5	0.2			5%	4	486
AUS ten	<i>Austrodanthonia tenuior</i>	Wallaby Grass	Hiko Cell	1.1	0.4			5%	4	486
AUS nod	<i>Austrostipa nodosa</i>	Spear Grass	Hiko Cell	1	0.5			5%	4	486
CHR api	<i>Chryscephalum apiculatum</i>	Yellow Buttons	Hiko Cell	0.6	0.5			15%	4	1459
DA rev	<i>Dianella revoluta</i>	Black Anther Flax Lily	Hiko Cell	0.8	0.5			5%	4	486
DA tas	<i>Dianella tasmanica</i>	Tasmanian Flax-Lily	Hiko Cell	0.7	1			5%	4	486
DC mic	<i>Dichelachne micrantha</i>	Short Hair Plume Grass	Hiko Cell	1.25	0.3			5%	4	486
MC sti	<i>Microlaena stipoides</i>	Weeping Grass	Hiko Cell	0.3	0.4			5%	5	608
POA lab	<i>Poa labillardierei</i>	Tussock Grass	Hiko Cell	1	0.6			5%	6	729
POA sie	<i>Poa sieberiana var. sieberiana</i>	Snow grass	Hiko Cell	1	0.5			5%	7	851
RHO ant	<i>Rhodanthe anthemoides</i>	Chamomile Sunray	Hiko Cell	0.3	0.6			15%	8	2917
THE aus	<i>Themeda australis/Themeda triandra</i>	Kangaroo Grass	Hiko Cell	1.2	0.6			5%	9	1094
								100%		Subtotal 12520
S1M2 - Meadow Mix 2										
ATR sem	<i>Atriplex semibaccata</i>	Australian Creeping Salt Bush	Hiko Cell	0.3	2			5%	8	174
AUS cae	<i>Austrodanthonia caespitosa</i>	Common Wallaby Grass	Hiko Cell	0.5	0.1			10%	8	348
AUS ten	<i>Austrodanthonia tenuior</i>	Wallaby Grass	Hiko Cell	1.1	0.3			10%	8	348
CHR api	<i>Chryscephalum apiculatum</i>	Yellow Buttons	Hiko Cell	0.6	0.5			20%	8	696
PAN eff	<i>Panicum effusum</i>	Hairy Panic	Hiko Cell	0.7	0.2			5%	8	174
RAN lap	<i>Ranunculus lappaceus</i>	Common Australian Buttercup	Hiko Cell	0.2	0.2			15%	8	522
RHO ant	<i>Rhodanthe anthemoides</i>	Chamomile Sunray	Hiko Cell	0.3	0.6			10%	8	348
RUT lei	<i>Rutidosia leiostepis</i>	Monaro Golden Daisy	Hiko Cell	0.3	0.2			15%	8	522
THE aus	<i>Themeda australis/Themeda triandra</i>	Kangaroo Grass	Hiko Cell	1.2	0.6			10%	8	348
								100%		Subtotal 3480
S1M3 - Meadow Mix 3										
AUS ten	<i>Austrodanthonia tenuior</i>	Wallaby Grass	Hiko Cell	1.1	0.4			5%	8	119
AUS nod	<i>Austrostipa nodosa</i>	Spear Grass	Hiko Cell	1	0.4			5%	8	119
BRA div	<i>Brachycombe diversifolia</i>	Large Headed Daisy	Hiko Cell	0.3	0.4			5%	8	119
CER tom	<i>Cerastium tomentosum</i>	Snow in Summer	Hiko Cell	0.2	1.5			5%	8	119
CRA var	<i>Craspedia variabilis</i>	Billy Button	Hiko Cell	0.4	0.1			10%	8	238
DA rev	<i>Dianella revoluta</i>	Black Anther Flax Lily	Hiko Cell	0.8	0.5			5%	8	119
DA tas	<i>Dianella tasmanica</i>	Tasmanian Flax-Lily	Hiko Cell	0.7	1			5%	8	119
DC mic	<i>Dichelachne micrantha</i>	Short Hair Plume Grass	Hiko Cell	1.25	0.3			5%	8	119
POA con	<i>Poa constiniana</i>	Bog Snow -grass	Hiko Cell	0.8	0.4			10%	8	238
RHO ant	<i>Rhodanthe anthemoides</i>	Chamomile Sunray	Hiko Cell	0.3	0.6			15%	8	358
STY gla	<i>Stypandra glauca</i>	Nodding Blue Lily	Hiko Cell	1	0.6			10%	8	238
THE aus	<i>Themeda australis/Themeda triandra</i>	Kangaroo Grass	Hiko Cell	1.2	0.6			10%	8	238
WHA cer	<i>Wahlenbergia ceracea</i>	Waxy Bluebell	Hiko Cell	0.2	0.4			10%	8	238
								100%		Subtotal 2384

Googong Dam Road Section 1 continued

PLANT CODE	BOTANICAL NAME	COMMON NAME	POT SIZE	INSTALL SIZE	HEIGHT	SPREAD	CENTRES (mm)	% MIX	DENSITY (per m2)	QUANTITY
S1 DLG - Dry Land Grasses										
ARI beh	<i>Aristida behriana</i>	Bunch Wiregrass		Seed	1	0.4			2	0.31
ARI cal	<i>Aristida calycina</i>			Seed	1	0.4			2	0.31
ARI ram	<i>Aristida ramosa</i>	Purple Wire Grass		Seed	1	0.4			2	0.31
AUS bip	<i>Austrodanthonia bipartita</i>	Wallaby Grass		Seed	0.7	0.2			2	0.31
BOT mac	<i>Bothriochloa macra</i>	Red Grass		Seed	1	0.5			2	0.31
AUS cae	<i>Austrodanthonia caespitosa</i>	Common Wallaby Grass		Seed	0.5	0.1			2	0.31
AUS car	<i>Austrodanthonia carphoides</i>	Short Wallaby Grass		Seed	0.5	0.15			3	0.47
AUS pil	<i>Austrodanthonia pilosa var. pilosa</i>	Velvet Wallaby Grass, Smooth-flow ered Wallaby-grass		Seed	0.5	0.2			2	0.31
AUS rac	<i>Austrodanthonia racemosa var. racemosa</i>	Wallaby Grass		Seed	0.5	0.2			2	0.31
AUS ten	<i>Austrodanthonia tenuior</i>	Wallaby Grass		Seed	1.1	0.3			2	0.31
AUS big	<i>Austrostipa bigeniculata</i>	Tall Spear Grass		Seed	0.7	0.4			1	0.16
AUS nod	<i>Austrostipa nodosa</i>	Spear Grass		Seed	0.7	0.4			1	0.16
AUS sca	<i>Austrostipa scabra var. falcata</i>	Slender Spear Grass		Seed	1	0.4			2.5	0.39
DC mic	<i>Dichelachne micrantha</i>	Short Hair Plume Grass		Seed	1.25	0.3			2.5	0.39
MC sit	<i>Microlaena stipoides</i>	Weeping Grass		Seed	0.3	0.4			2	0.31
THE aus	<i>Themeda australis/Themeda triandra</i>	Kangaroo Grass		Seed	1.2	0.6			8	1.25
									Total Kg	6

Googong Dam Road Section 2

PLANT CODE	BOTANICAL NAME	COMMON NAME	POT SIZE	INSTALL SIZE	HEIGHT	SPREAD	CENTRES (mm)	% MIX	DENSITY (per m2)	QUANTITY
Trees										
Exotic 45L										
PLA ori	<i>Platanus orientalis</i>	Oriental Plane	45L		17	8	As Shown			77
S2 T1 - High Density Native										
EUC bla	<i>Eucalyptus blakelyi</i>	Red Gum	5L	1	20	10	10000	7.50%	0.1	10
EUC man	<i>Eucalyptus mannifera ssp. maculosa</i>	Red Spotted Gum	5L	1	20	10	10000	12.50%	0.1	17
EUC mel	<i>Eucalyptus melliodora</i>	Yellow Box	5L	1	30	15	10000	10.00%	0.1	14
EUC pau	<i>Eucalyptus pauciflora</i>	Snow Gum	5L	1	15	6	10000	5.00%	0.1	7
EUC pol	<i>Eucalyptus polyanthemos</i>	Red Box	5L	1	20	10	10000	5.00%	0.1	7
EUC rub	<i>Eucalyptus rubida</i>	Candlebark	5L	1	30	15	10000	7.50%	0.1	10
EUC ste	<i>Eucalyptus stellulata</i>	Black Sallee	5L	1	15	10	10000	2.50%	0.1	3
								50%		Subtotal 5L 68
EUC bla	<i>Eucalyptus blakelyi</i>	Red Gum	Tube	0.2	20	10	10000	7.50%	0.1	10
EUC man	<i>Eucalyptus mannifera ssp. maculosa</i>	Red Spotted Gum	Tube	0.2	20	10	10000	12.50%	0.1	17
EUC mel	<i>Eucalyptus melliodora</i>	Yellow Box	Tube	0.2	30	15	10000	10.00%		

Googong Dam Road Section 3

PLANT CODE	BOTANICAL NAME	COMMON NAME	POT SIZE	INSTALL SIZE	HEIGHT	SPREAD	CENTRES (mm)	% MIX	DENSITY (per m2)	QUANTITY
Trees										
Exotic 25L										
PLA ori	<i>Platanus orientalis</i>	Oriental Plane	25L		17	8	As Shown			74
S3 T1 - High Density Native										
EUC bla	<i>Eucalyptus blakelyi</i>	Red Gum	Tube	0.2	20	10	10000	15%	0.1	57
EUC man	<i>Eucalyptus mannifera ssp. maculosa</i>	Red Spotted Gum	Tube	0.2	20	10	10000	25%	0.1	95
EUC mel	<i>Eucalyptus melliodora</i>	Yellow Box	Tube	0.2	30	15	10000	20%	0.1	76
EUC pau	<i>Eucalyptus pauciflora</i>	Snow Gum	Tube	0.2	15	6	10000	10%	0.1	38
EUC pol	<i>Eucalyptus polyanthemos</i>	Red Box	Tube	0.2	20	10	10000	10%	0.1	38
EUC rub	<i>Eucalyptus rubida</i>	Candlebark	Tube	0.2	30	15	10000	15%	0.1	57
EUC ste	<i>Eucalyptus stellulata</i>	Black Sallee	Tube	0.2	15	10	10000	5%	0.1	19
								100%	Subtotal Tube	382
S3 T2 - Medium Density Native										
EUC bla	<i>Eucalyptus blakelyi</i>	Red Gum	Tube	0.2	20	10	15000	15%	0.06	22
EUC man	<i>Eucalyptus mannifera ssp. maculosa</i>	Red Spotted Gum	Tube	0.2	20	10	15000	25%	0.06	37
EUC mel	<i>Eucalyptus melliodora</i>	Yellow Box	Tube	0.2	30	15	15000	20%	0.06	30
EUC pau	<i>Eucalyptus pauciflora</i>	Snow Gum	Tube	0.2	15	6	15000	10%	0.06	15
EUC pol	<i>Eucalyptus polyanthemos</i>	Red Box	Tube	0.2	20	10	15000	10%	0.06	15
EUC rub	<i>Eucalyptus rubida</i>	Candlebark	Tube	0.2	30	15	15000	15%	0.06	22
EUC ste	<i>Eucalyptus stellulata</i>	Black Sallee	Tube	0.2	15	10	15000	5%	0.06	7
								100%	Subtotal Tube	148
S3 M1 - Meadow Mix 1										
AUS bip	<i>Austrodanthonia bipartita</i>	Wallaby Grass	Hiko Cell	0.7	0.2			5%	4	288
AUS cae	<i>Austrodanthonia caespitosa</i>	Common Wallaby Grass	Hiko Cell	0.5	0.1			5%	4	288
AUS car	<i>Austrodanthonia carphoides</i>	Short Wallaby Grass	Hiko Cell	0.5	0.15			5%	4	288
AUS pil	<i>Austrodanthonia pilosa var. pilosa</i>	Velvet Wallaby Grass, Smooth-flow ered Wallaby-grass	Hiko Cell	0.5	0.2			5%	4	288
AUS rac	<i>Austrodanthonia racemosa var. racemosa</i>	Wallaby Grass	Hiko Cell	0.5	0.2			5%	4	288
AUS ten	<i>Austrodanthonia tenuior</i>	Wallaby Grass	Hiko Cell	1.1	0.4			5%	4	288
AUS nod	<i>Austrostipa nodosa</i>	Spear Grass	Hiko Cell	1	0.5			5%	4	288
CHR api	<i>Chryscephalum apiculatum</i>	Yellow Buttons	Hiko Cell	0.6	0.5			15%	4	864
DA rev	<i>Dianella revoluta</i>	Black Anther Flax Lily	Hiko Cell	0.8	0.5			5%	4	288
DA tas	<i>Dianella tasmanica</i>	Tasmanian Flax Lily	Hiko Cell	0.7	1			5%	4	288
DIC mc	<i>Dichelachne micrantha</i>	Short Hair Plume Grass	Hiko Cell	1.25	0.3			5%	4	288
MIC sti	<i>Microlaena stipoides</i>	Weeping Grass	Hiko Cell	0.3	0.4			5%	4	288
POA lab	<i>Poa labillardierei</i>	Tussock Grass	Hiko Cell	1	0.6			5%	4	288
POA sie	<i>Poa sieberiana var. sieberiana</i>	Snow grass	Hiko Cell	1	0.5			5%	4	288
RHO ant	<i>Rhodanthe anthemoides</i>	Chamomile Sunray	Hiko Cell	0.3	0.6			15%	4	864
THE aus	<i>Themeda australis/Themeda triandra</i>	Kangaroo Grass	Hiko Cell	1.2	0.6			5%	4	288
								100%	Subtotal	5760
S3 DLG - Dry Land Grasses										
ARI beh	<i>Aristida behriana</i>	Bunch Wiregrass	Seed	1	0.4		2		0.54	
ARI cal	<i>Aristida calycina</i>		Seed	1	0.4		2		0.54	
ARI ram	<i>Aristida ramosa</i>	Purple Wire Grass	Seed	1	0.4		2		0.54	
AUS bip	<i>Austrodanthonia bipartita</i>	Wallaby Grass	Seed	0.7	0.2		2		0.54	
BOT mac	<i>Bothriochloa macra</i>	Red Grass	Seed	1	0.5		2		0.54	
AUS cae	<i>Austrodanthonia caespitosa</i>	Common Wallaby Grass	Seed	0.5	0.1		2		0.54	
AUS car	<i>Austrodanthonia carphoides</i>	Short Wallaby Grass	Seed	0.5	0.15		3		0.82	
AUS pil	<i>Austrodanthonia pilosa var. pilosa</i>	Velvet Wallaby Grass, Smooth-flow ered Wallaby-grass	Seed	0.5	0.2		2		0.54	
AUS rac	<i>Austrodanthonia racemosa var. racemosa</i>	Wallaby Grass	Seed	0.5	0.2		2		0.54	
AUS ten	<i>Austrodanthonia tenuior</i>	Wallaby Grass	Seed	1.1	0.3		2		0.54	
AUS big	<i>Austrostipa bigeniculata</i>	Tall Spear Grass	Seed	0.7	0.4		1		0.27	
AUS nod	<i>Austrostipa nodosa</i>	Spear Grass	Seed	0.7	0.4		1		0.27	
AUS sca	<i>Austrostipa scabra var. falcata</i>	Slender Spear Grass	Seed	1	0.4		2.5		0.68	
DIC mc	<i>Dichelachne micrantha</i>	Short Hair Plume Grass	Seed	1.25	0.3		2.5		0.68	
MIC sti	<i>Microlaena stipoides</i>	Weeping Grass	Seed	0.3	0.4		2		0.54	
THE aus	<i>Themeda australis/Themeda triandra</i>	Kangaroo Grass	Seed	1.2	0.6		8		2.18	
								Total Kg	10	

KEYPLAN

CONSULTANTS



NOTES

THIS DRAWING SHOULD BE READ IN CONJUNCTION WITH AECOM PTY LTD PREPARED SPECIFICATIONS AND DETAILS. SHOULD A CONFLICT EXIST, ADVICE AND DIRECTION SHOULD BE SOUGHT FROM AECOM PTY LTD PRIOR TO UNDERTAKING ANY CONSTRUCTION WORKS. ALL LEVELS SHOWN ARE IN METRES AUSTRALIAN HEIGHT DATUM, AND DIMENSIONS IN MILLIMETRES UNLESS OTHERWISE NOTED.

ALL INFORMATION RELATING TO ARCHITECTURAL, CIVIL, STRUCTURAL SERVICES AND OTHER WORKS AS REPRESENTED ON THIS DRAWING AS PREPARED BY AECOM PTY LTD IS FOR ERM REFERENCE AND COORDINATION PURPOSES ONLY. ALL DOCUMENTATION TO THESE AND OTHER WORKS OUTSIDE THE SCOPE DEFINED FOR AECOM PTY LTD SHOULD BE REFERRED TO THE RELEVANT CONSULTANTS' DRAWINGS AND SPECIFICATION FOR DETAILS.

THIS DRAWING IS CONFIDENTIAL AND SHALL ONLY BE USED FOR THE PURPOSES OF THIS PROJECT.

AMENDMENTS

ISSUE DATE	AMENDMENT	APPROVED
A 09.03.12	Construction Certificate	MK
B 06.07.12	Construction Certificate	JB

PROJECT

GOOGONG TOWNSHIP
NEIGHBOURHOOD 1a
GDR

PROJECT NUMBER 60223145

CLIENT



DRAWING TITLE

LANDSCAPE DRAWINGS
PLANT SCHEDULE
SHEET 2




LEVEL 21, 420 GEORGE STREET SYDNEY NSW 2000 AUSTRALIA
T 61 2 8943 0000 F 61 2 8943 0001
© Copyright AECOM AUSTRALIA PTY LTD 2009 www.aecom.com


SCALE
DRAWING NUMBER
ISSUE

AGD
60223145-GDR-LA06 B


CONSTRUCTION CERTIFICATE

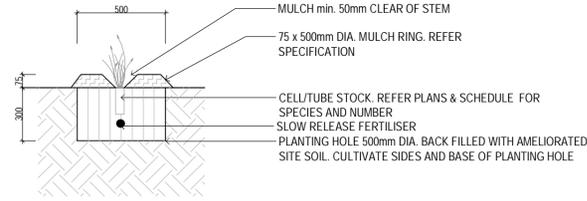


1 TYPICAL PLANTING DETAIL - TUBE STOCK & CELL
701 SCALE 1:20

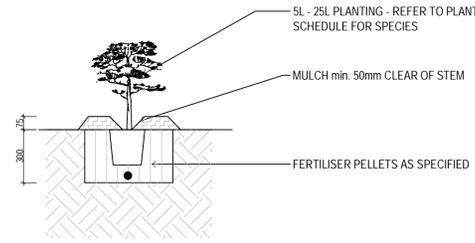


2 TYPICAL PLANTING DETAIL - 5L & 25L
701 SCALE 1:20

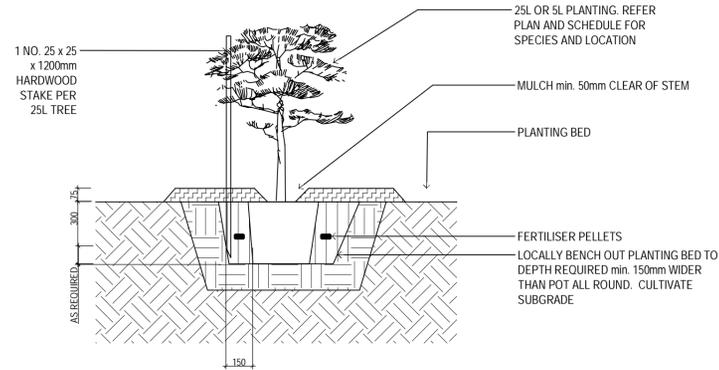

3 TYPICAL PLANTING DETAIL - 45L
701 SCALE 1:20

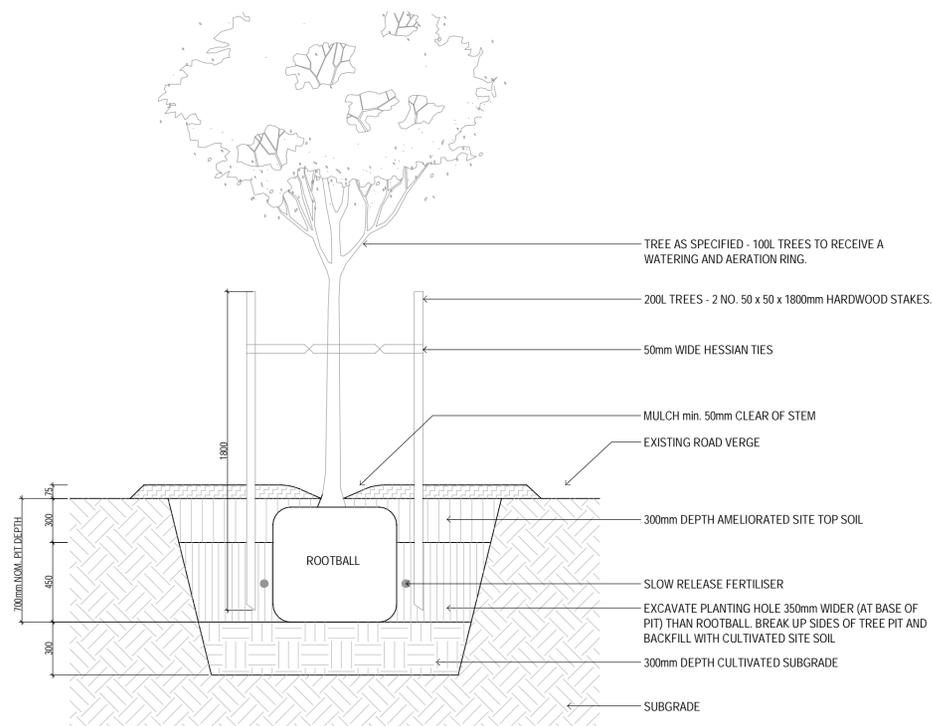

4 TYPICAL TREE DETAIL - 200L
701 SCALE 1:20

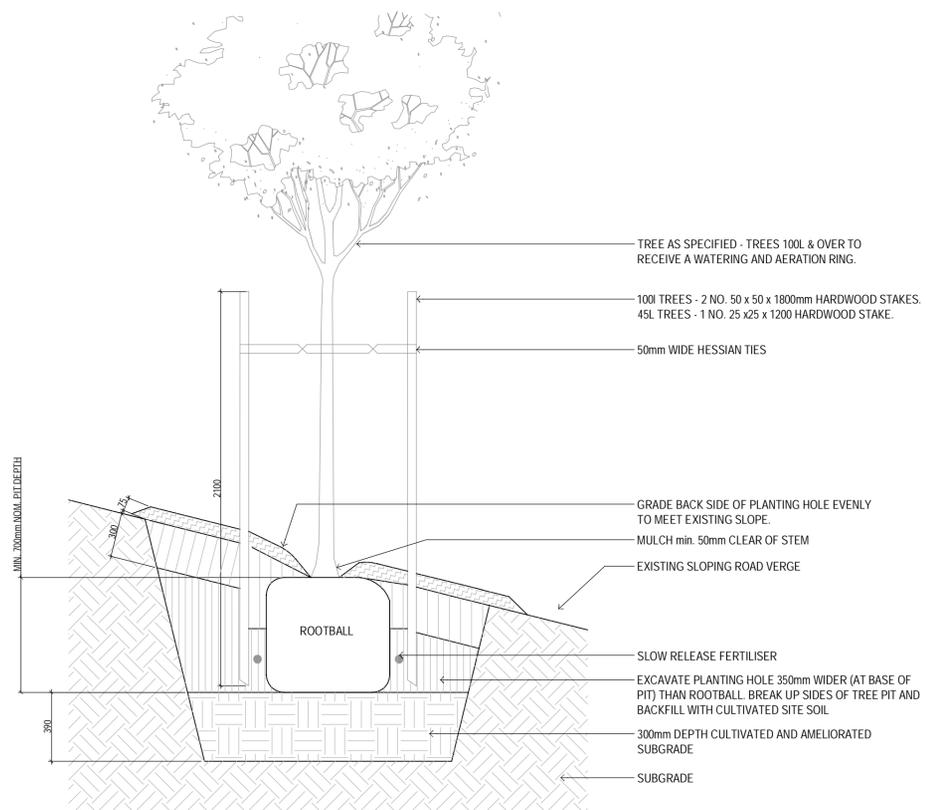

5 TYPICAL TREE PLANTING DETAIL ON SLOPE
701 SCALE 1:20



CONSULTANT	DRAWING ID	REV	DATE

NOTES
THIS DRAWING SHOULD BE READ IN CONJUNCTION WITH AECOM PTY LTD PREPARED SPECIFICATIONS AND DETAILS. SHOULD A CONFLICT EXIST, ADVICE AND DIRECTION SHOULD BE SOUGHT FROM AECOM PTY LTD PRIOR TO UNDERTAKING ANY CONSTRUCTION WORKS. ALL LEVELS SHOWN ARE IN METRES AUSTRALIAN HEIGHT DATUM, AND DIMENSIONS IN MILLIMETRES UNLESS OTHERWISE NOTED.
ALL INFORMATION RELATING TO ARCHITECTURAL, CIVIL, STRUCTURAL SERVICES AND OTHER WORKS AS REPRESENTED ON THIS DRAWING AS PREPARED BY AECOM PTY LTD IS FOR EDAW REFERENCE AND COORDINATION PURPOSES ONLY. ALL DOCUMENTATION TO THESE AND OTHER WORKS OUTSIDE THE SCOPE DEFINED FOR AECOM PTY LTD SHOULD BE REFERRED TO THE RELEVANT CONSULTANTS' DRAWINGS AND SPECIFICATION FOR DETAILS.
THIS DRAWING IS CONFIDENTIAL AND SHALL ONLY BE USED FOR THE PURPOSES OF THIS PROJECT.

ISSUE DATE	AMENDMENT	APPROVED
P1 24.02.12	50% Construction Certificate	MK
A 09.03.12	Construction Certificate	MK
B 06.07.12	Construction Certificate	JB

PROJECT
GOOGONG TOWNSHIP
NEIGHBOURHOOD 1a
GDR

PROJECT NUMBER 60223145
CLIENT




DRAWING TITLE
LANDSCAPE DRAWINGS
LANDSCAPE DETAILS
SHEET 1



LEVEL 21, 420 GEORGE STREET SYDNEY NSW 2000 AUSTRALIA
T 61 2 8943 0000 F 61 2 8943 0001
© Copyright AECOM AUSTRALIA PTY LTD 2009 www.aecom.com


SCALE AS SHOWN
DRAWING NUMBER 60223145-GDR-LA701
DRAWN AGD
ISSUE

CONSTRUCTION CERTIFICATE

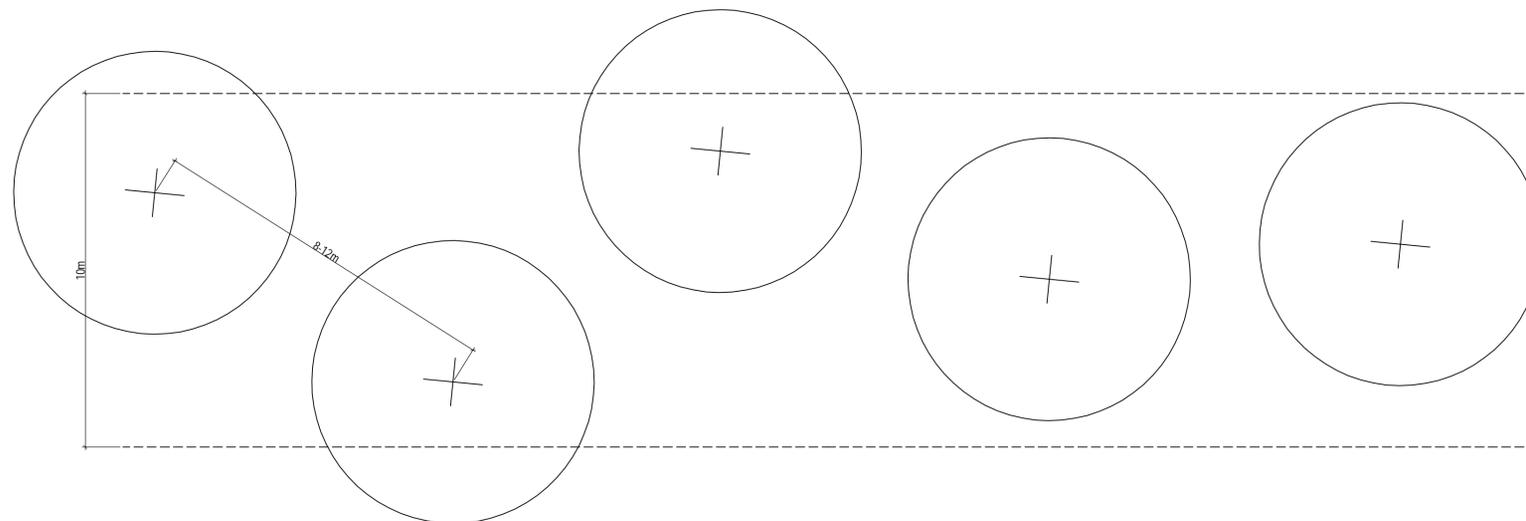


1 T1 TREE MIX LAYOUT - TYPICAL 10m TREE SPACING
702 1:100 @ A1


PLANTS TO BE EVENLY DISTRIBUTED
ACROSS PLANTING AREAS WITH
TYPICAL SETOUT AS SHOWN OR AS
APPROVED BY THE SUPERINTENDENT

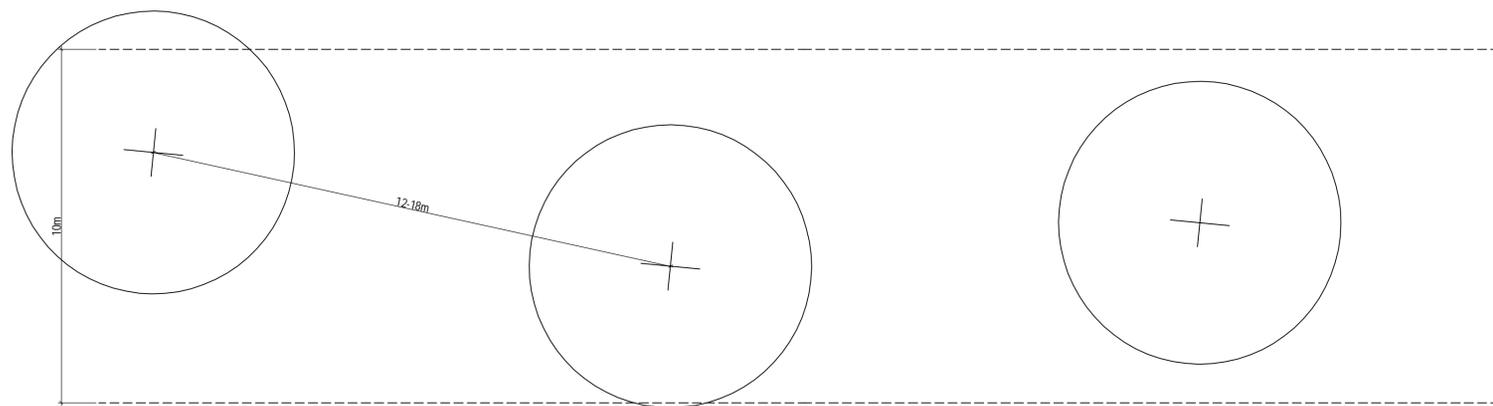

2 T2 TREE MIX LAYOUT - TYPICAL 15m TREE SPACING
702 1:100 @ A1

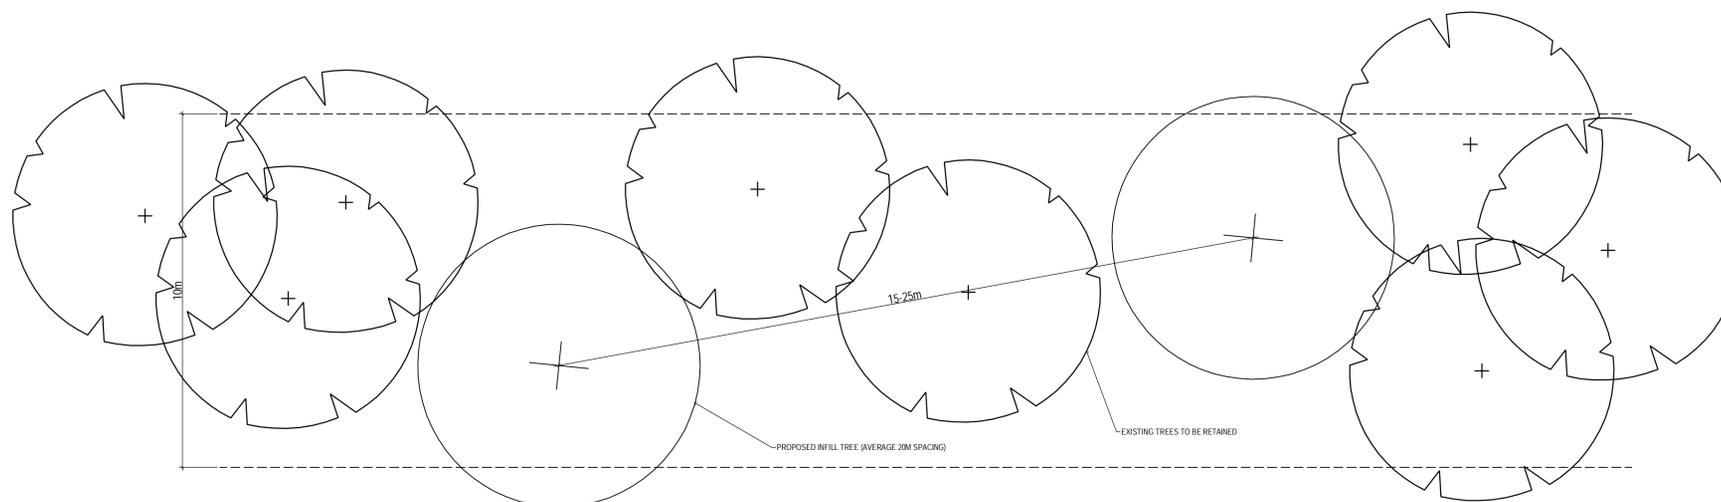

3 T3 TREE MIX LAYOUT - TYPICAL 20m TREE SPACING
702 1:100 @ A1

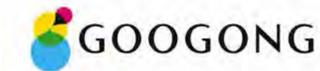

CONSULTANT	DRAWING ID	REV	DATE

NOTES

THIS DRAWING SHOULD BE READ IN CONJUNCTION WITH AECOM PTY LTD PREPARED SPECIFICATIONS AND DETAILS. SHOULD A CONFLICT EXIST, ADVICE AND DIRECTION SHOULD BE SOUGHT FROM AECOM PTY LTD PRIOR TO UNDERTAKING ANY CONSTRUCTION WORKS. ALL LEVELS SHOWN ARE IN METRES AUSTRALIAN HEIGHT DATUM, AND DIMENSIONS IN MILLIMETRES UNLESS OTHERWISE NOTED.

ALL INFORMATION RELATING TO ARCHITECTURAL, CIVIL, STRUCTURAL SERVICES AND OTHER WORKS AS REPRESENTED ON THIS DRAWING AS PREPARED BY AECOM PTY LTD IS FOR ERM REFERENCE AND COORDINATION PURPOSES ONLY. ALL DOCUMENTATION TO THESE AND OTHER WORKS OUTSIDE THE SCOPE DEFINED FOR AECOM PTY LTD SHOULD BE REFERRED TO THE RELEVANT CONSULTANTS' DRAWINGS AND SPECIFICATION FOR DETAILS.

THIS DRAWING IS CONFIDENTIAL AND SHALL ONLY BE USED FOR THE PURPOSES OF THIS PROJECT.

ISSUE DATE	AMENDMENT	APPROVED
P1 24.02.12	50% Construction Certificate	MK
A 09.03.12	Construction Certificate	MK
B 06.07.12	Construction Certificate	JB

PROJECT
GOOGONG TOWNSHIP
NEIGHBOURHOOD 1a
GDR

PROJECT NUMBER 60223145
CLIENT



DRAWING TITLE
LANDSCAPE DRAWINGS
LANDSCAPE DETAILS
SHEET 2




LEVEL 21, 420 GEORGE STREET SYDNEY NSW 2000 AUSTRALIA
© Copyright AECOM AUSTRALIA PTY LTD 2009
T 61 2 8943 0000
F 61 2 8943 0001
www.aecom.com


SCALE AS SHOWN
DRAWING NUMBER
DRAWN AGD
ISSUE

CONSTRUCTION CERTIFICATE


60223145-GDR-LA702 B

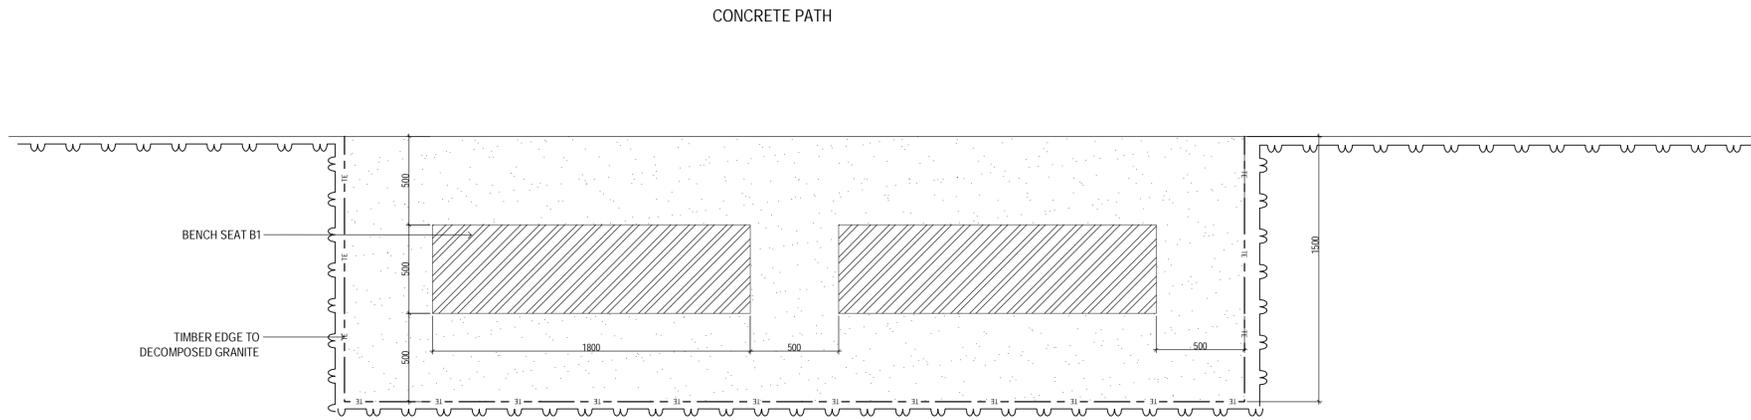


1 TYPICAL SEATING AREA
703 SCALE 1:20

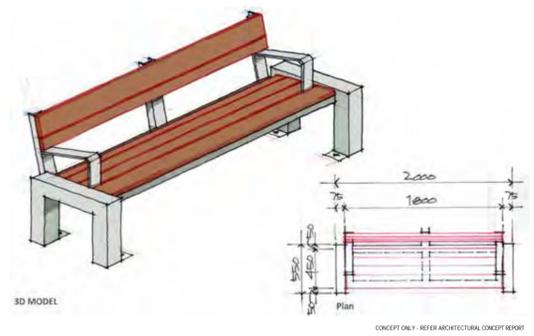

2 BENCH SEAT (B1)
703 nts

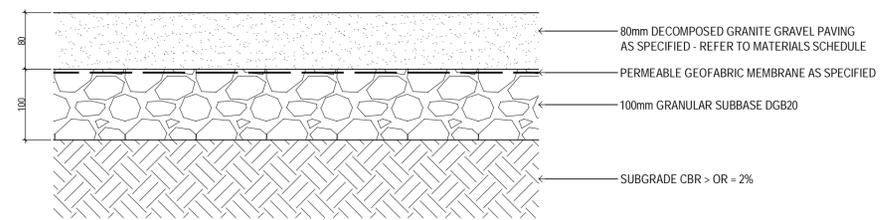

3 PAVEMENT DETAIL 2: P2 DECOMPOSED GRANITE GRAVEL
703 1:5 @ A1

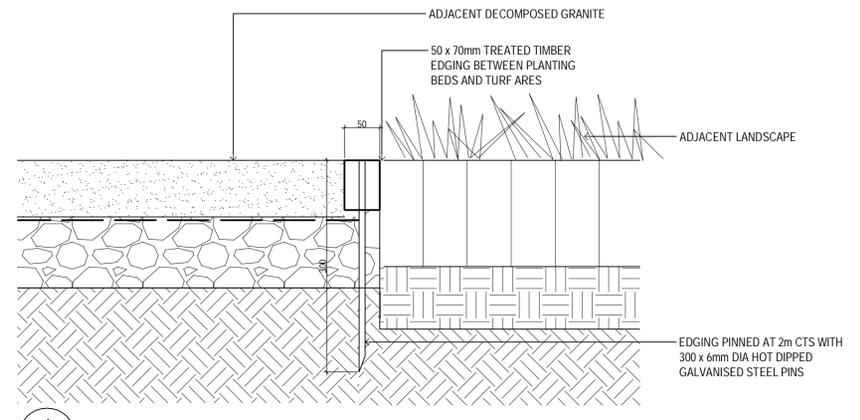

4 PAVEMENT DETAIL 4: P5 DECOMPOSED GRANITE GRAVEL
703 1:5 @ A1



REFERENCES

CONSULTANT	DRAWING ID	REV	DATE
------------	------------	-----	------

NOTES
THIS DRAWING SHOULD BE READ IN CONJUNCTION WITH AECOM PTY LTD PREPARED SPECIFICATIONS AND DETAILS. SHOULD A CONFLICT EXIST, ADVICE AND DIRECTION SHOULD BE SOUGHT FROM AECOM PTY LTD PRIOR TO UNDERTAKING ANY CONSTRUCTION WORKS. ALL LEVELS SHOWN ARE IN METRES AUSTRALIAN HEIGHT DATUM, AND DIMENSIONS IN MILLIMETRES UNLESS OTHERWISE NOTED.

ALL INFORMATION RELATING TO ARCHITECTURAL, CIVIL, STRUCTURAL SERVICES AND OTHER WORKS AS REPRESENTED ON THIS DRAWING AS PREPARED BY AECOM PTY LTD IS FOR EDW REFERENCE AND COORDINATION PURPOSES ONLY. ALL DOCUMENTATION TO THESE AND OTHER WORKS OUTSIDE THE SCOPE DEFINED FOR AECOM PTY LTD SHOULD BE REFERRED TO THE RELEVANT CONSULTANTS' DRAWINGS AND SPECIFICATION FOR DETAILS.

THIS DRAWING IS CONFIDENTIAL AND SHALL ONLY BE USED FOR THE PURPOSES OF THIS PROJECT.

AMENDMENTS

ISSUE DATE	AMENDMENT	APPROVED
A 09.03.12	Construction Certificate	MK
B 06.07.12	Construction Certificate	JB

PROJECT
GOOGONG TOWNSHIP
NEIGHBOURHOOD 1a
GDR

PROJECT NUMBER 60223145
CLIENT



DRAWING TITLE
LANDSCAPE DRAWINGS
LANDSCAPE DETAILS
SHEET 3



LEVEL 21, 420 GEORGE STREET SYDNEY NSW 2000 AUSTRALIA
T 61 2 8943 0000 F 61 2 8943 0001
© Copyright AECOM AUSTRALIA PTY LTD 2009 www.aecom.com

SCALE AS SHOWN DRAWN AGD
DRAWING NUMBER 60223145-GDR-LA703 ISSUE B

CONSTRUCTION CERTIFICATE