


Total Area of New Road


7074m²

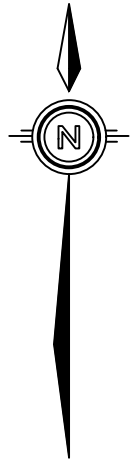

Reinstatement Report:

- This survey accepts the principles of reinstatement as applied on SP315400 & SP307889.
- Original boundaries were reinstated from original survey marks/occupation shown on the abovementioned plans.
- All dimensions agree with the abovementioned plans within the measurement accuracies specified in section 3.4.2 of the Cadastral Survey Requirements.

Locality of
Silverbark Ridge

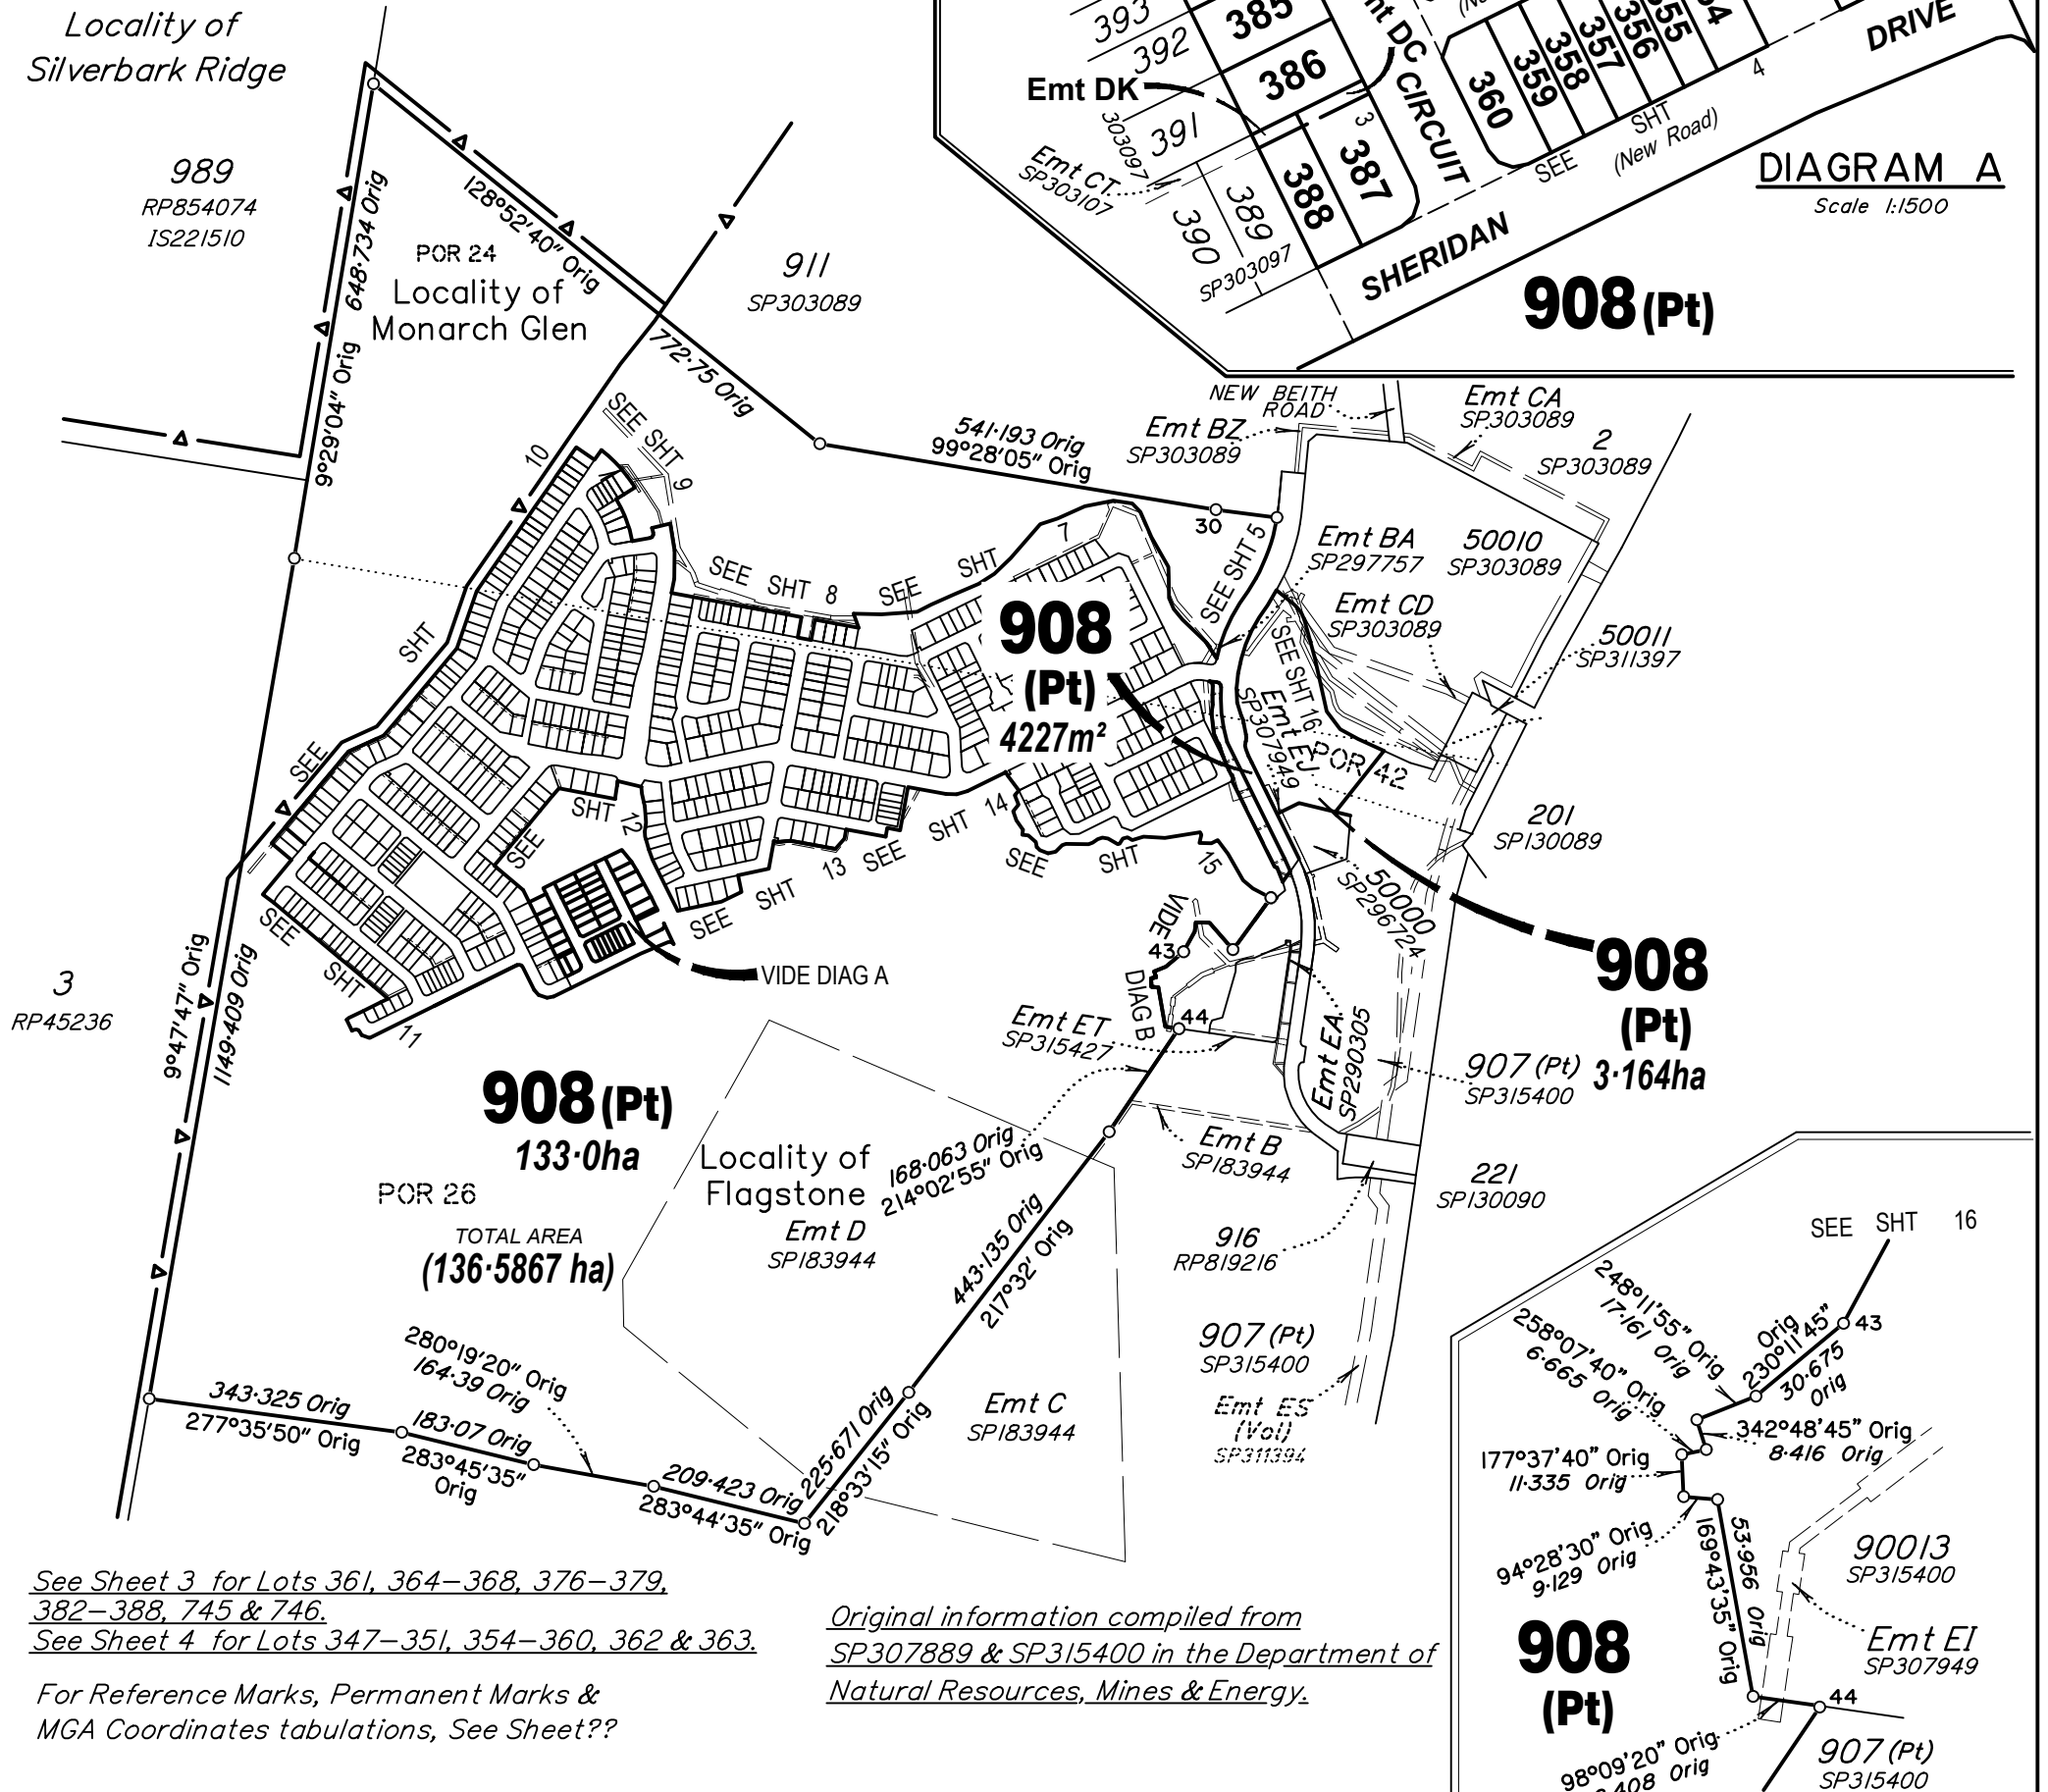

See Sheet 3 for Lots 361, 364-368, 376-379,
382-388, 745 & 746.
See Sheet 4 for Lots 347-351, 354-360, 362 & 363.

For Reference Marks, Permanent Marks &
MGA Coordinates tabulations, See Sheet??

Original information compiled from
SP307889 & SP315400 in the Department of
Natural Resources, Mines & Energy.


In accordance with Section 3.22 of the Cadastral Survey Requirements, corners
have not been marked. For corner marks and reference marks see IS231945

Scale 1:10000 Lengths are in Metres

VERIS AUSTRALIA PTY LTD (A.C.N. 615 735 727)
hereby certify that the land comprised in this plan was surveyed by
the corporation, by Darcy William Crompton EDWARDS,
Registered Surveyor, for whose work the corporation accepts
responsibility, under the supervision of Peter John SIPPEL,
Cadastral Surveyor and that the plan is accurate, that the said
survey was performed in accordance with the Survey and Mapping
Infrastructure Act 2003 and Surveyors Act 2003 and associated
Regulations and Standards and that the said survey was
completed on 2019.07.27.

..... Delegate

..... Date

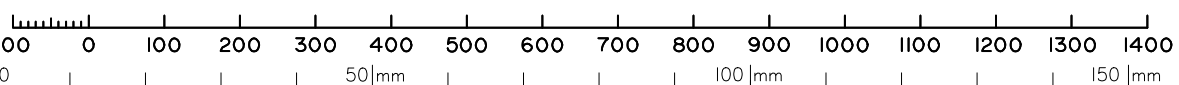

**Plan of Lots 347-351, 354-368, 376-379,
382-388, 745, 746, 908, Emt DC in Lot 387,
Emt DD in Lot 908 and Emt DK in Lot 388**

Cancelling Lot 908 on SP315400

LOCAL GOVERNMENT: **LOGAN CITY COUNCIL**

LOCALITY: **FLAGSTONE & MONARCH GLEN**

Meridian: **MGA, Zone 56, Vide SP315400**

Survey Records: **Yes**

Scale: **1:10000**

Format: **STANDARD**

SP311427

DIAGRAM B
Scale 1:2000

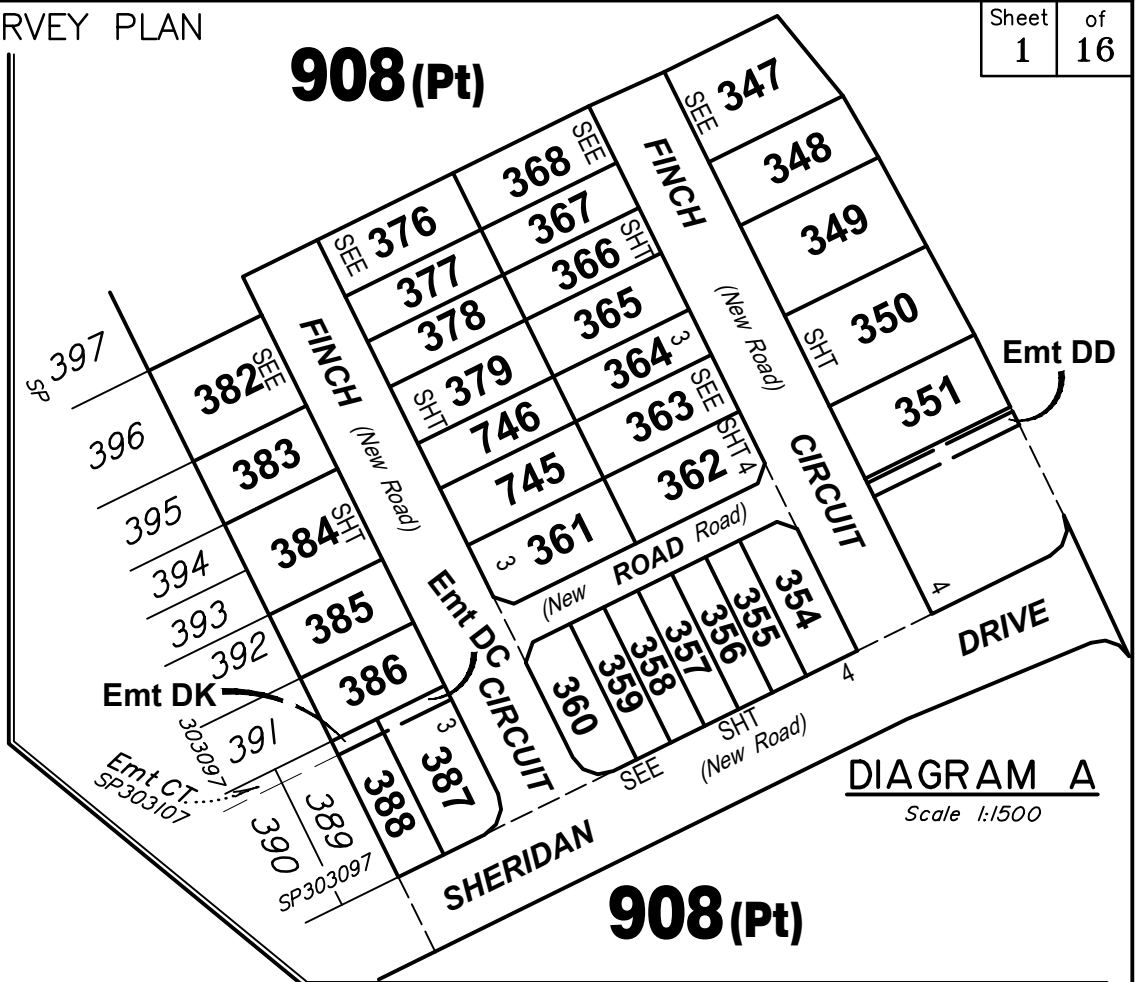


DIAGRAM A
Scale 1:1500

5. Lodged by

(Include address, phone number, reference, and Lodger Code)

6. Existing		Created		
Title Reference	Description	New Lots	Road	Secondary Interests
	Lot 908 on SP315400	347–351, 354–368, 376–379, 382–388,	New Rd	Emts DC, DD, DK

MORTGAGE ALLOCATIONS

Mortgage	Lots Fully Encumbered	Lots Partially Encumbered
717788838	347-351, 354-368, 376-379, 382-388, 745, 746, 8-222	_____

Easement	Lots to be Encumbered
709924656 (Emt D on SP183944)	908
717639066 (Emt EC on SP290305)	908
717705641 (Emt I on SP286449)	908
718068703 (Emt AW on SP290278)	908
718068703 (Emt AX on SP290278)	908
718377379 (Emt AJ on SP296712)	908
718377379 (Emt AY on SP296712)	908
718377452 (Emt BA on SP297757)	908
718426421 (Emt BC on SP300657)	908
718426421 (Emt BD on SP300657)	908
718896864 (Emt CH on SP303089)	908
718896867 (Emt CE on SP303089)	908
718896867 (Emt CG on SP303089)	908
718896978 (Emt CI on SP303089)	908
718907858 (Emt BO on SP303166)	908
719213390 (Emt ED on SP307949)	908
719213390 (Emt EH on SP307949)	908
719213390 (Emt EI on SP307949)	908
719213390 (Emt EJ on SP307949)	908
719433955 (Emt DG on SP303134)	908
719433959 (Emt DH on SP303134)	908
719433994 (Emt CP on SP307888)	908
719433995 (Emt CL on SP307888)	908

Administrative Advice	Lots to be Encumbered
711464446	347-351, 354-368, 376-379, 382-388, 745, 746 & 908
712298369	347-351, 354-368, 376-379, 382-388, 745, 746 & 908
713408554	347-351, 354-368, 376-379, 382-388, 745, 746 & 908

I certify that :

- * As far as it is practical to determine, no part of the building shown on this plan encroaches onto adjoining lots or road;
- * Part of the building shown on this plan encroaches onto adjoining * lots and road

~~Cadastral Surveyor/Director~~ * ~~Date~~
*delete words not required

Survey Deposit	\$
Lodgement	\$
..... New Titles	\$
Photocopy	\$
Postage	\$
TOTAL	\$

11. Insert Plan Number

SP311427

4.30109-11181

* Rule out whichever is inapplicable

*
hereby approves this plan in accordance with the :

% *Economic Development Act 2012*

Dated this..... day of

.....#

.....#

* Insert the name of the Planning Body.

% Insert applicable approving legislation.

Insert designation of signatory or delegation

4. References :

CMS Number :


Dept File :


Name :

Local Govt :

Survivor : 4

Surveyor : 430109-11181

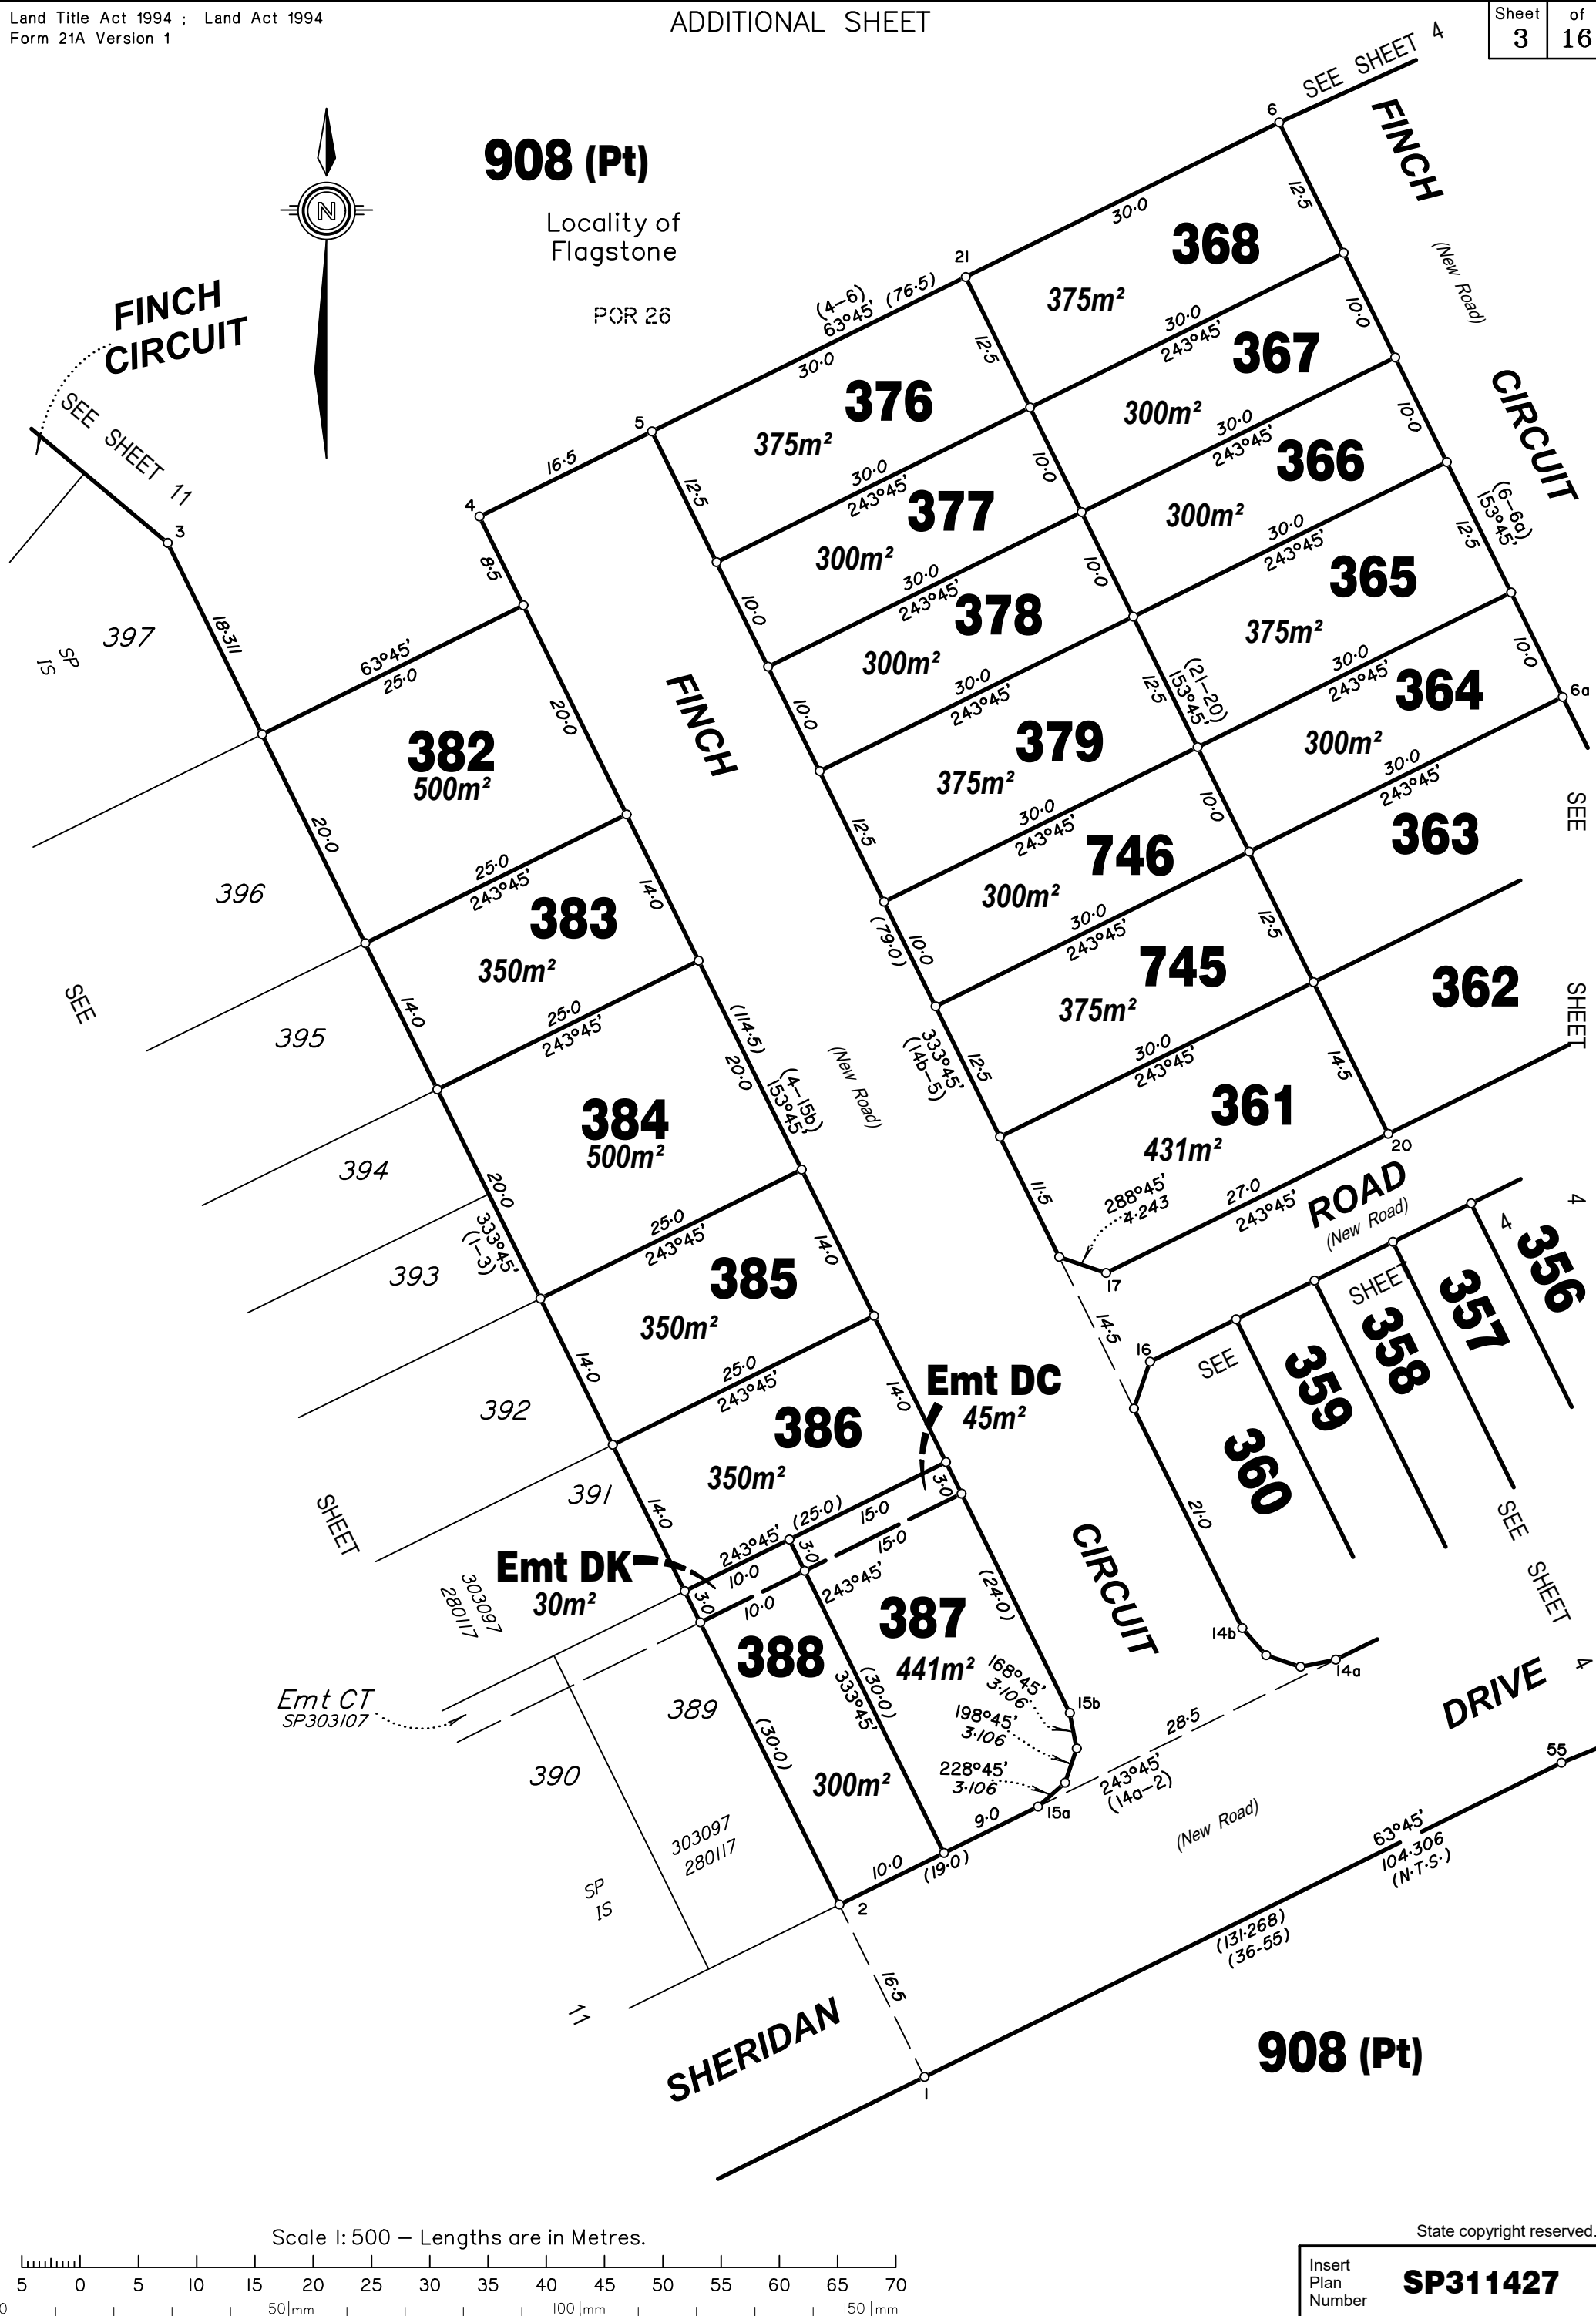

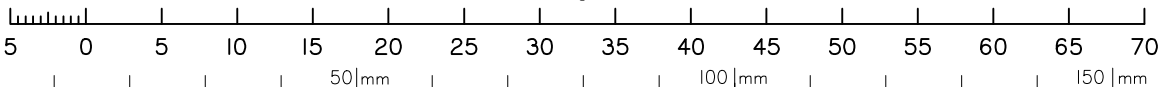

430109-11181


SEE
SHEET 1

30

911
SP303089

97°23'30"
82.919

188°46'30"
3.654

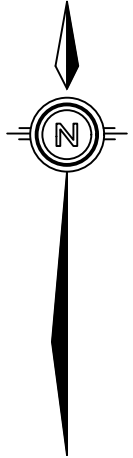

Locality of
Flagstone

POR 24

908 (Pt)

DRIVE

50010
SP303089

Emt BP
SP303089

Emt CF
SP303089

Emt CD
SP303089

Emt CH
SP303089

Emt CG
SP303089

Emt CI
SP303089

Emt CE
SP303089

Emt BA
SP297757

FLAGSTONIAN

908 (Pt)

SEE
SHEET 7

9003 (Pt)
SP290279

Emt BA
SP297757

Emt I
SP286449

**TRAILBLAZER
DRIVE**

SEE SHEET 6

SEE
SHEET 16


Scale 1: 600 – Lengths are in Metres.

State copyright reserved.

Insert
Plan
Number

SP311427

430109-11181

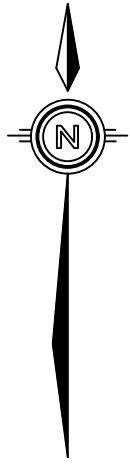

SEE
SHEET 7

908 (Pt)

Emt BA
SP297757

Emt I
SP286449

9003(Pt)
SP290279

SEE SHEET 5

FLAGSTONIAN

TRAILBLAZER

DRIVE

POR 24

32

9003(Pt)
SP290279

SP281066
15259914

16

Locality of
Flagstone

POR 26

908 (Pt)

Emt I
SP286449

WALKER CIRCUIT


DRIVE

908 (Pt)

SEE SHEET 16

*All dimensions shown on this sheet
are original and have been compiled
from SP315400 in the Department
of Natural Resources, Mines & Energy.*

Scale 1: 600 – Lengths are in Metres.

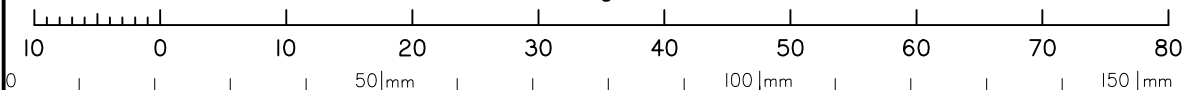

WALKER CIRCUIT


90012
SP307980

Emt ED
SP307949

Insert
Plan
Number

State copyright reserved.

SP311427

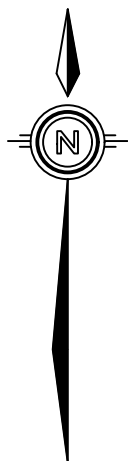

0
50 mm
100 mm
150 mm


908 (Pt)

POR 24

Locality of
Flagstone

SEE SHEET 8

Emt BC
SP300657
Emt AY
SP296712

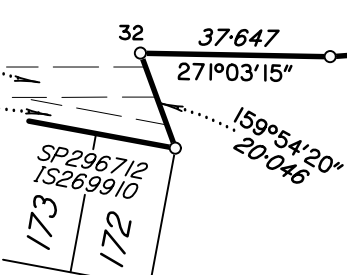

McGOLDRICK


STREET

BONELLO CIRCUIT

TRAILBLAZER DRIVE

FLAGSTONIAN DRIVE

9003(Pt)
SP290279

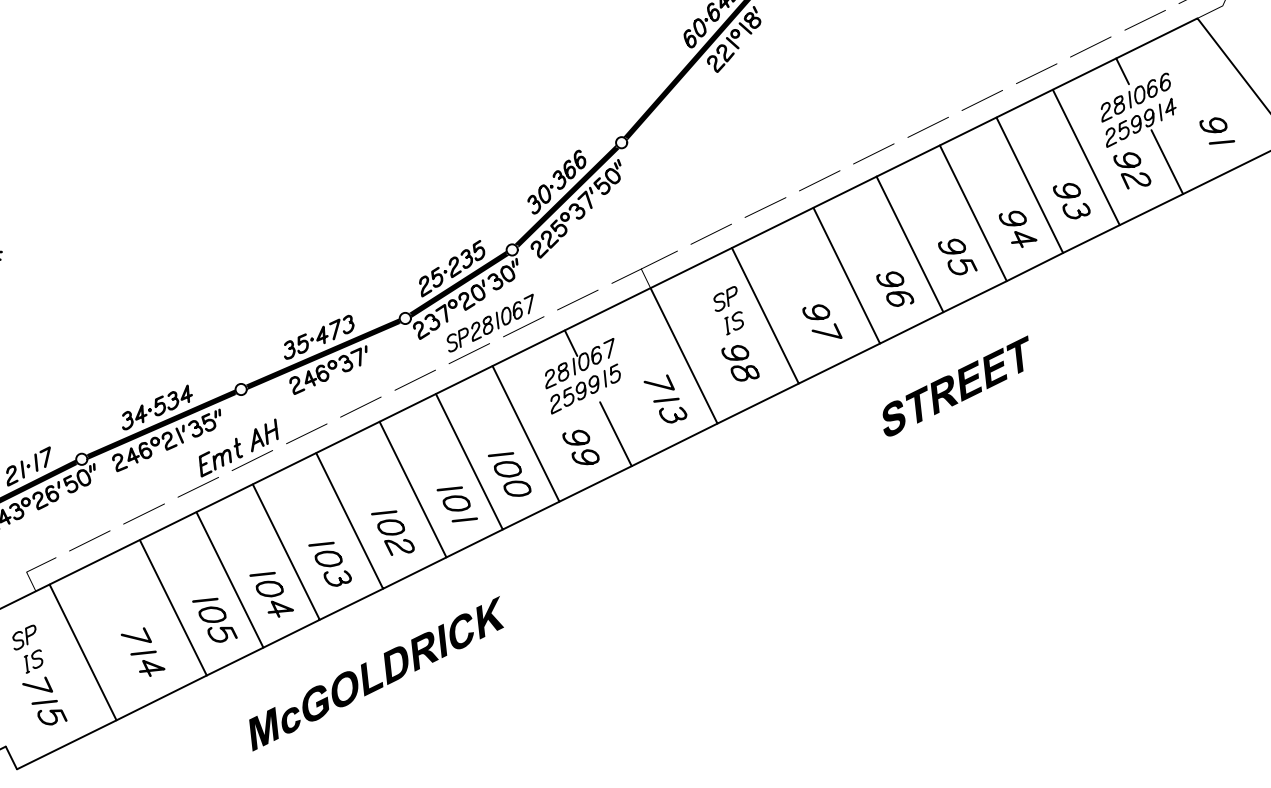


SEE SHEET 5

Emt BA
SP297757

Emt V
SP286449


*All dimensions shown on this sheet
are original and have been compiled
from SP315400 in the Department
of Natural Resources, Mines & Energy.*

Scale 1:1500 – Lengths are in Metres.

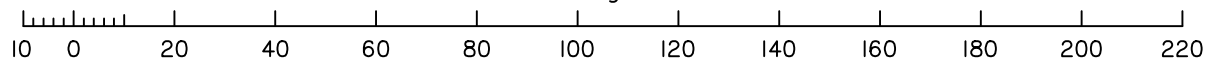

State copyright reserved.

Insert
Plan
Number
SP311427

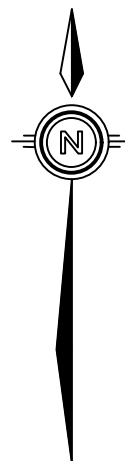

*All dimensions shown on this sheet
are original and have been compiled
from SP315400 in the Department of
Natural Resources, Mines & Energy.*

908 (Pt)

POR 24

Locality of
Flagstone

SEE
SHEET 7

9003(Pt)
SP290279

STREET

MCGOLDRICK

CIRCUIT

WILSON

**WILSON
CIRCUIT**

**GATEWAY
DRIVE**

SEE
SHEET 9

Emt BO
SP303166

Emt AJ

Emt BD

Emt BC
SP300657

Emt AY

237
238
SP 297707
IS 267897

726
224
223
230
222
221
220
219
218
217


SP 296712
IS 267889
296740
267889
SP 296712
IS 269910

175
174
173
172
SP 296712
IS 269910

33

32



Scale 1:800 – Lengths are in Metres.

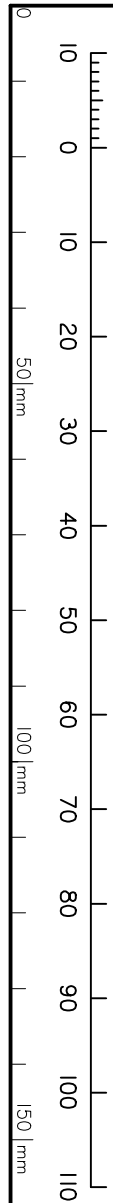

Insert
Plan
Number


SP311427

State copyright reserved.

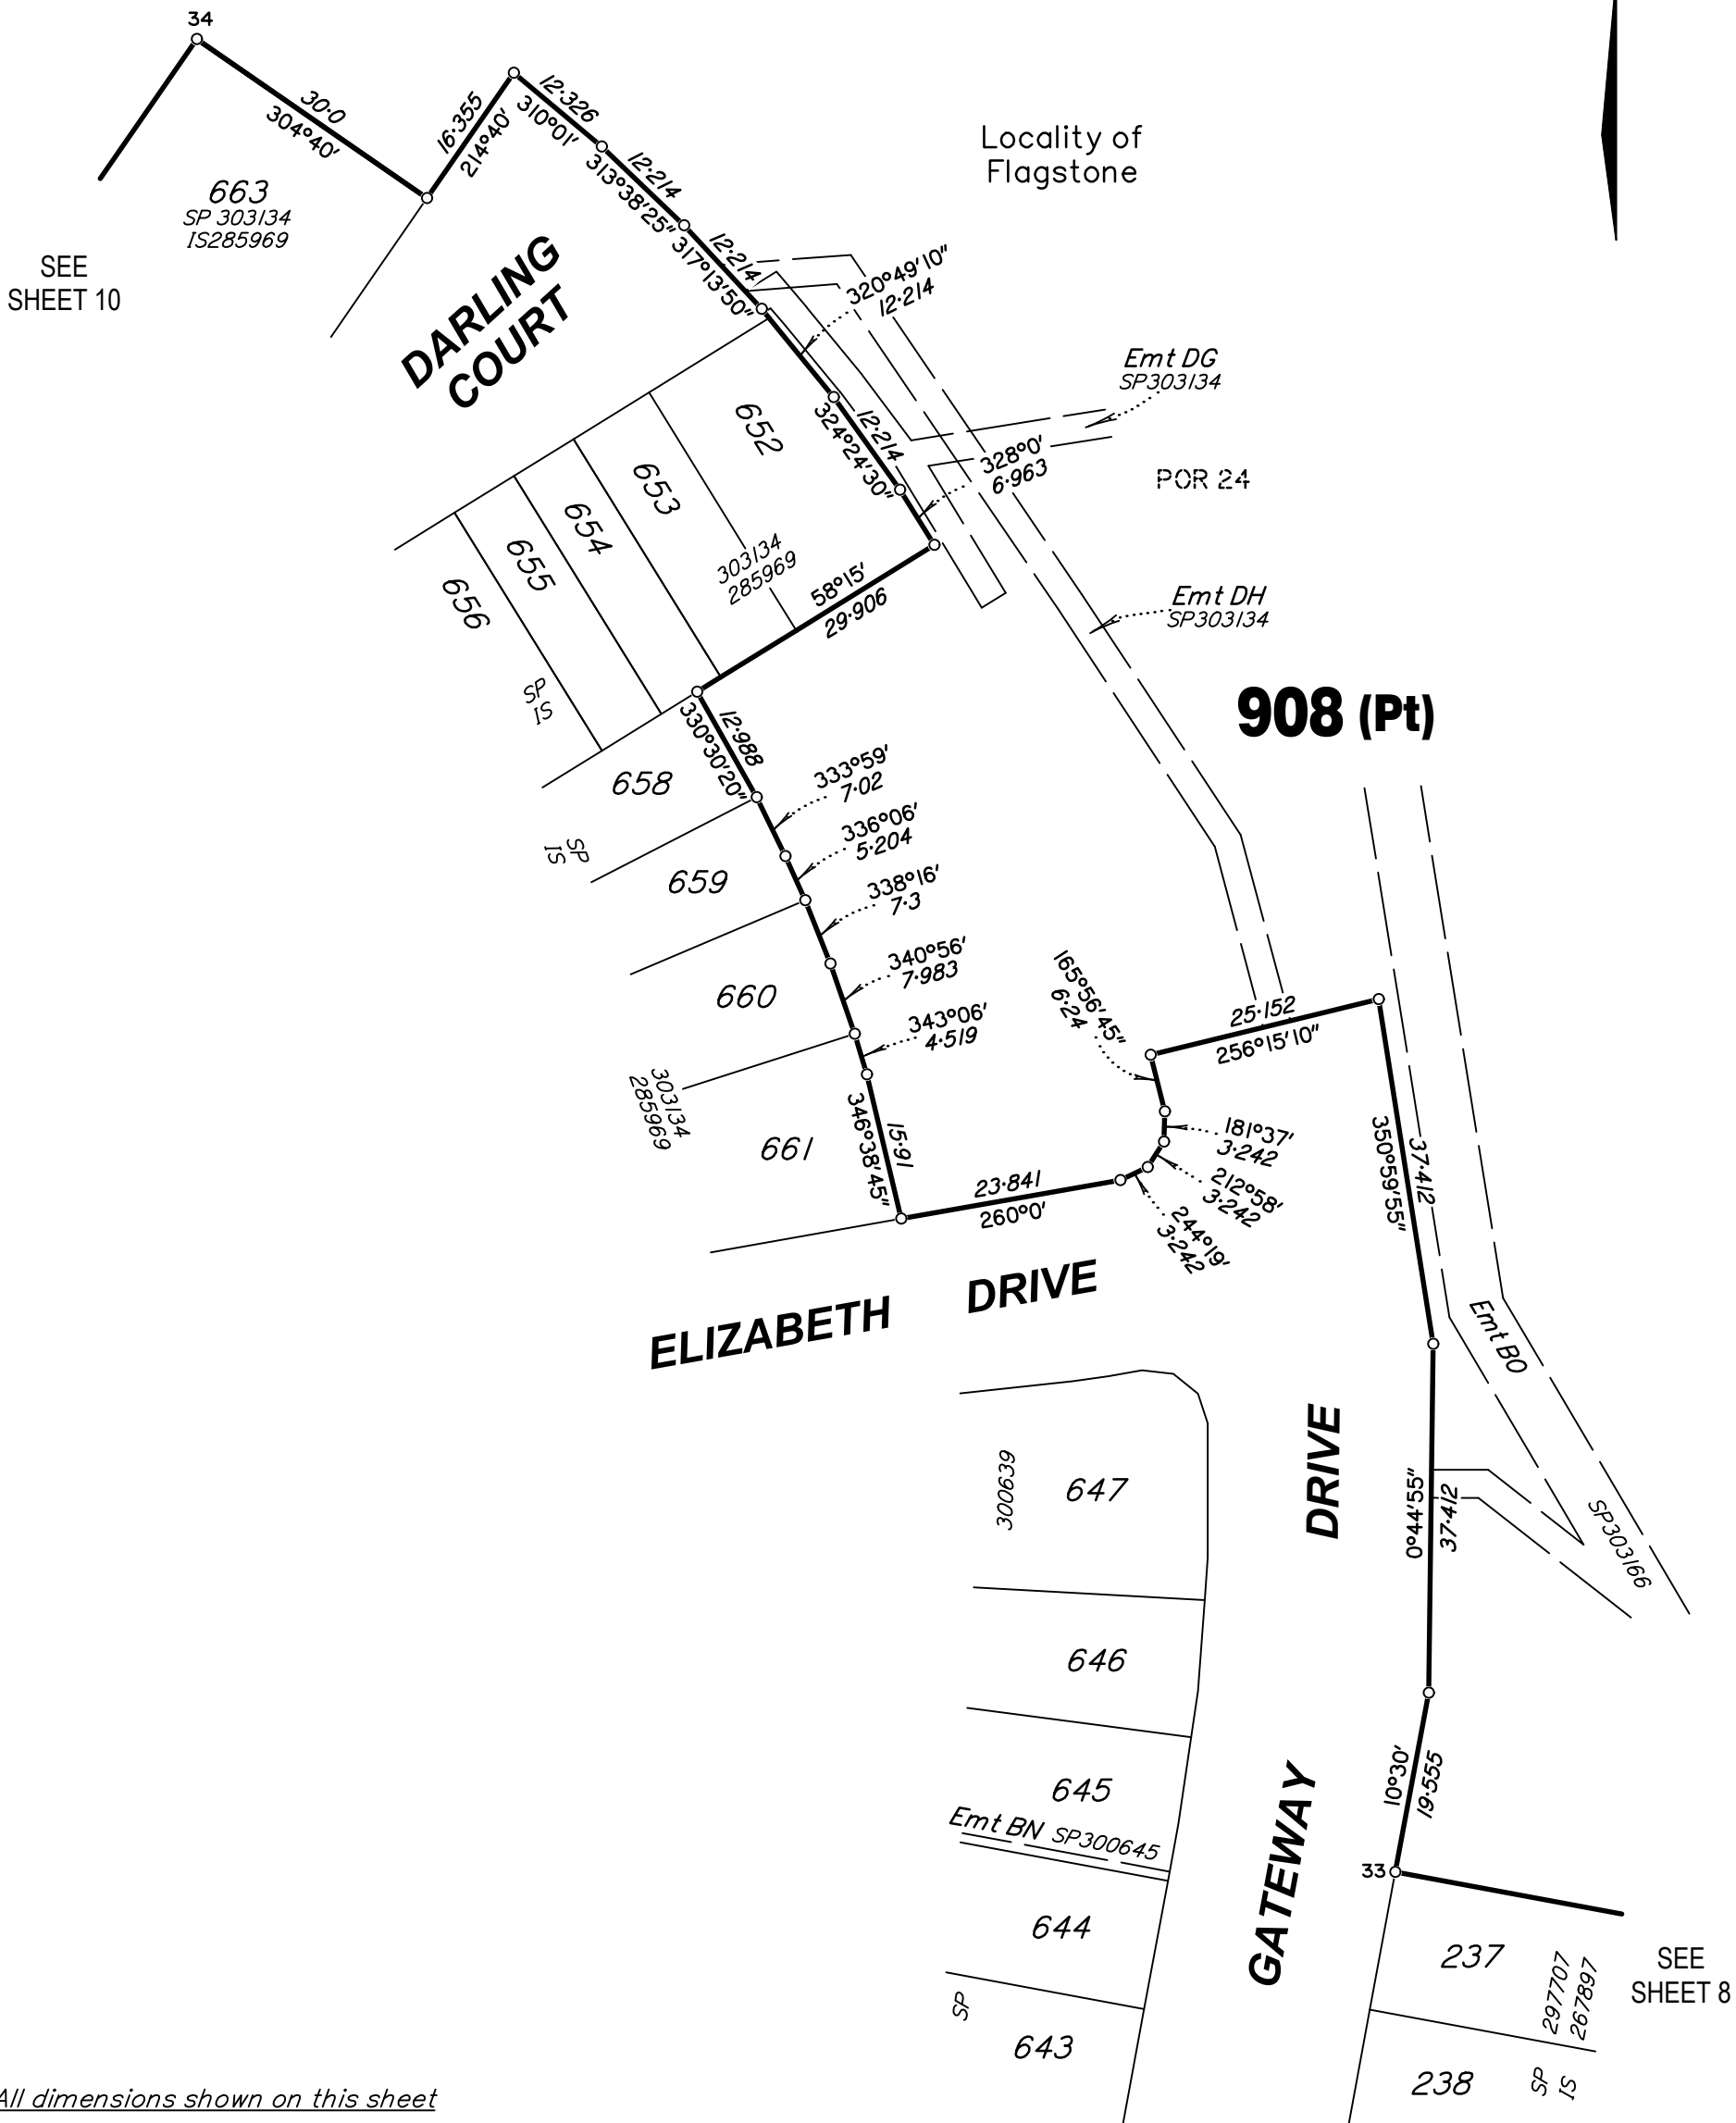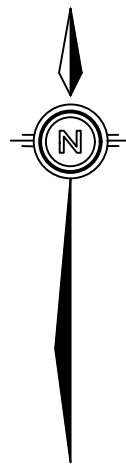

All dimensions shown on this sheet
are original and have been compiled
from SP315400 in the Department of
Natural Resources, Mines & Energy.

Scale 1: 750 – Lengths are in Metres.


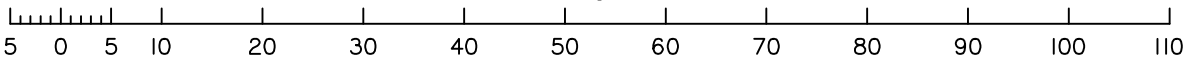



State copyright reserved.


Insert
Plan
Number

SP311427



430109-11181

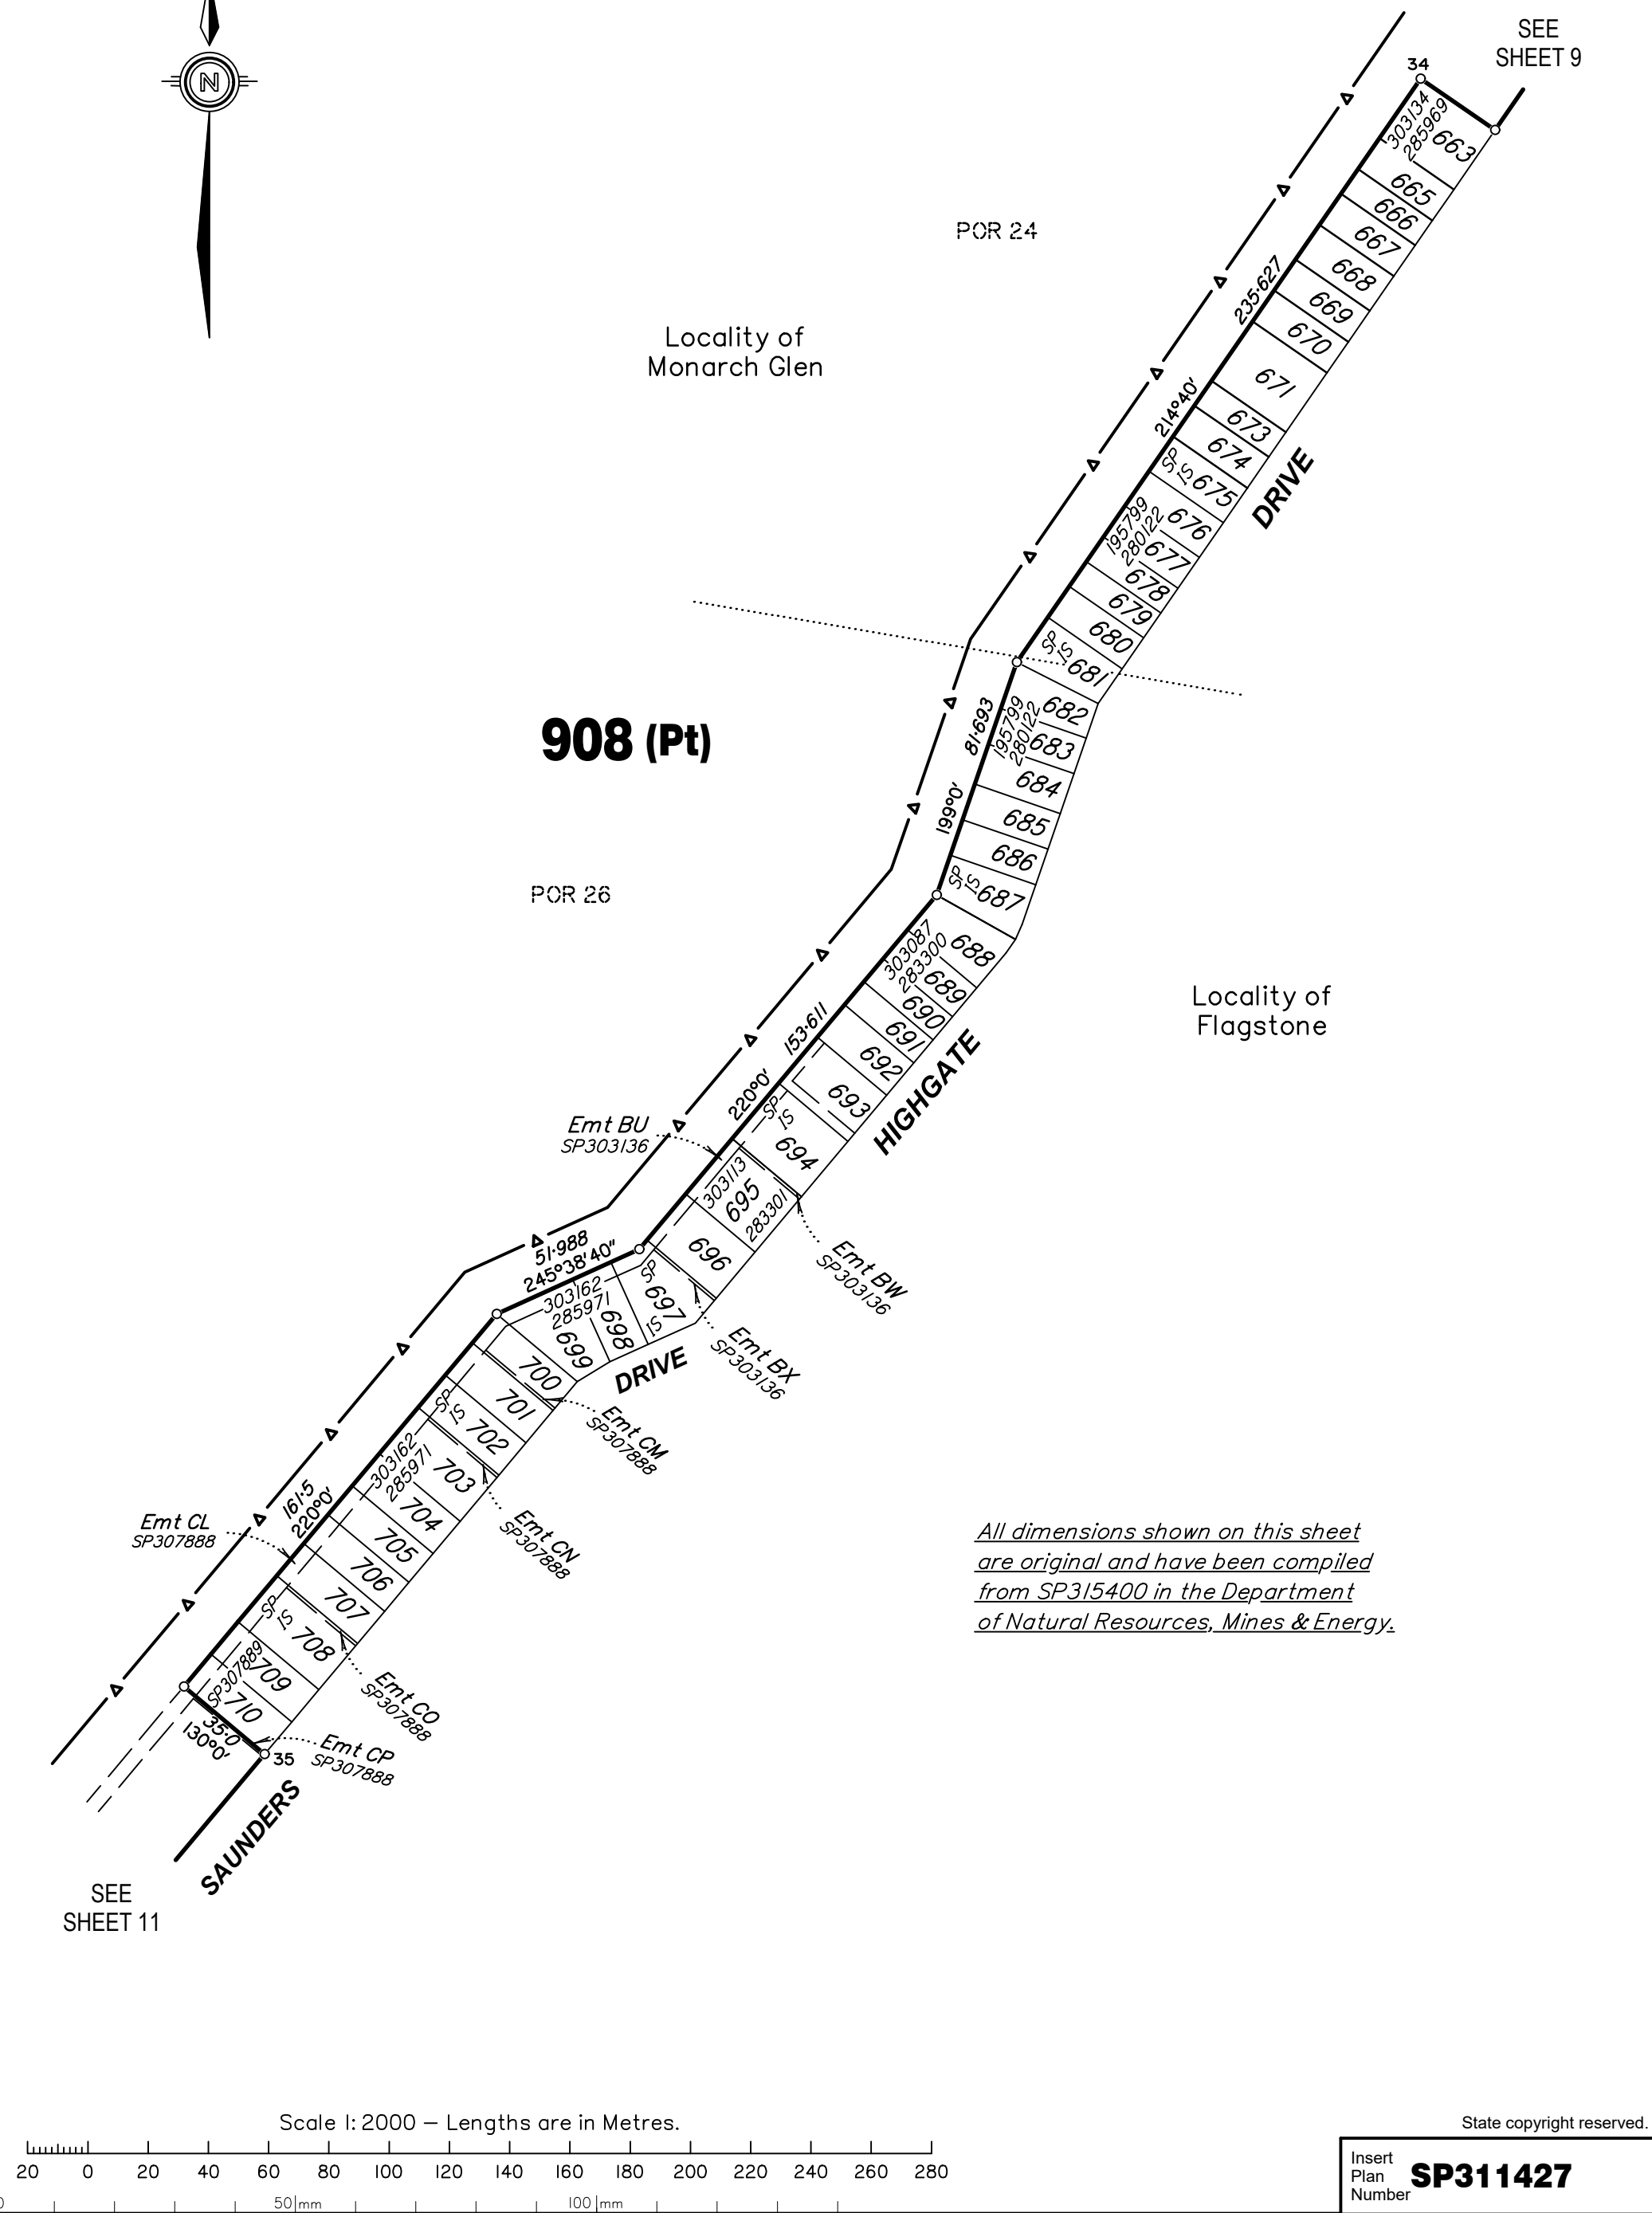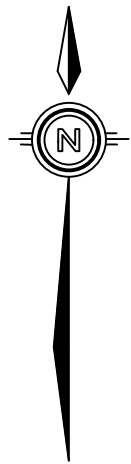

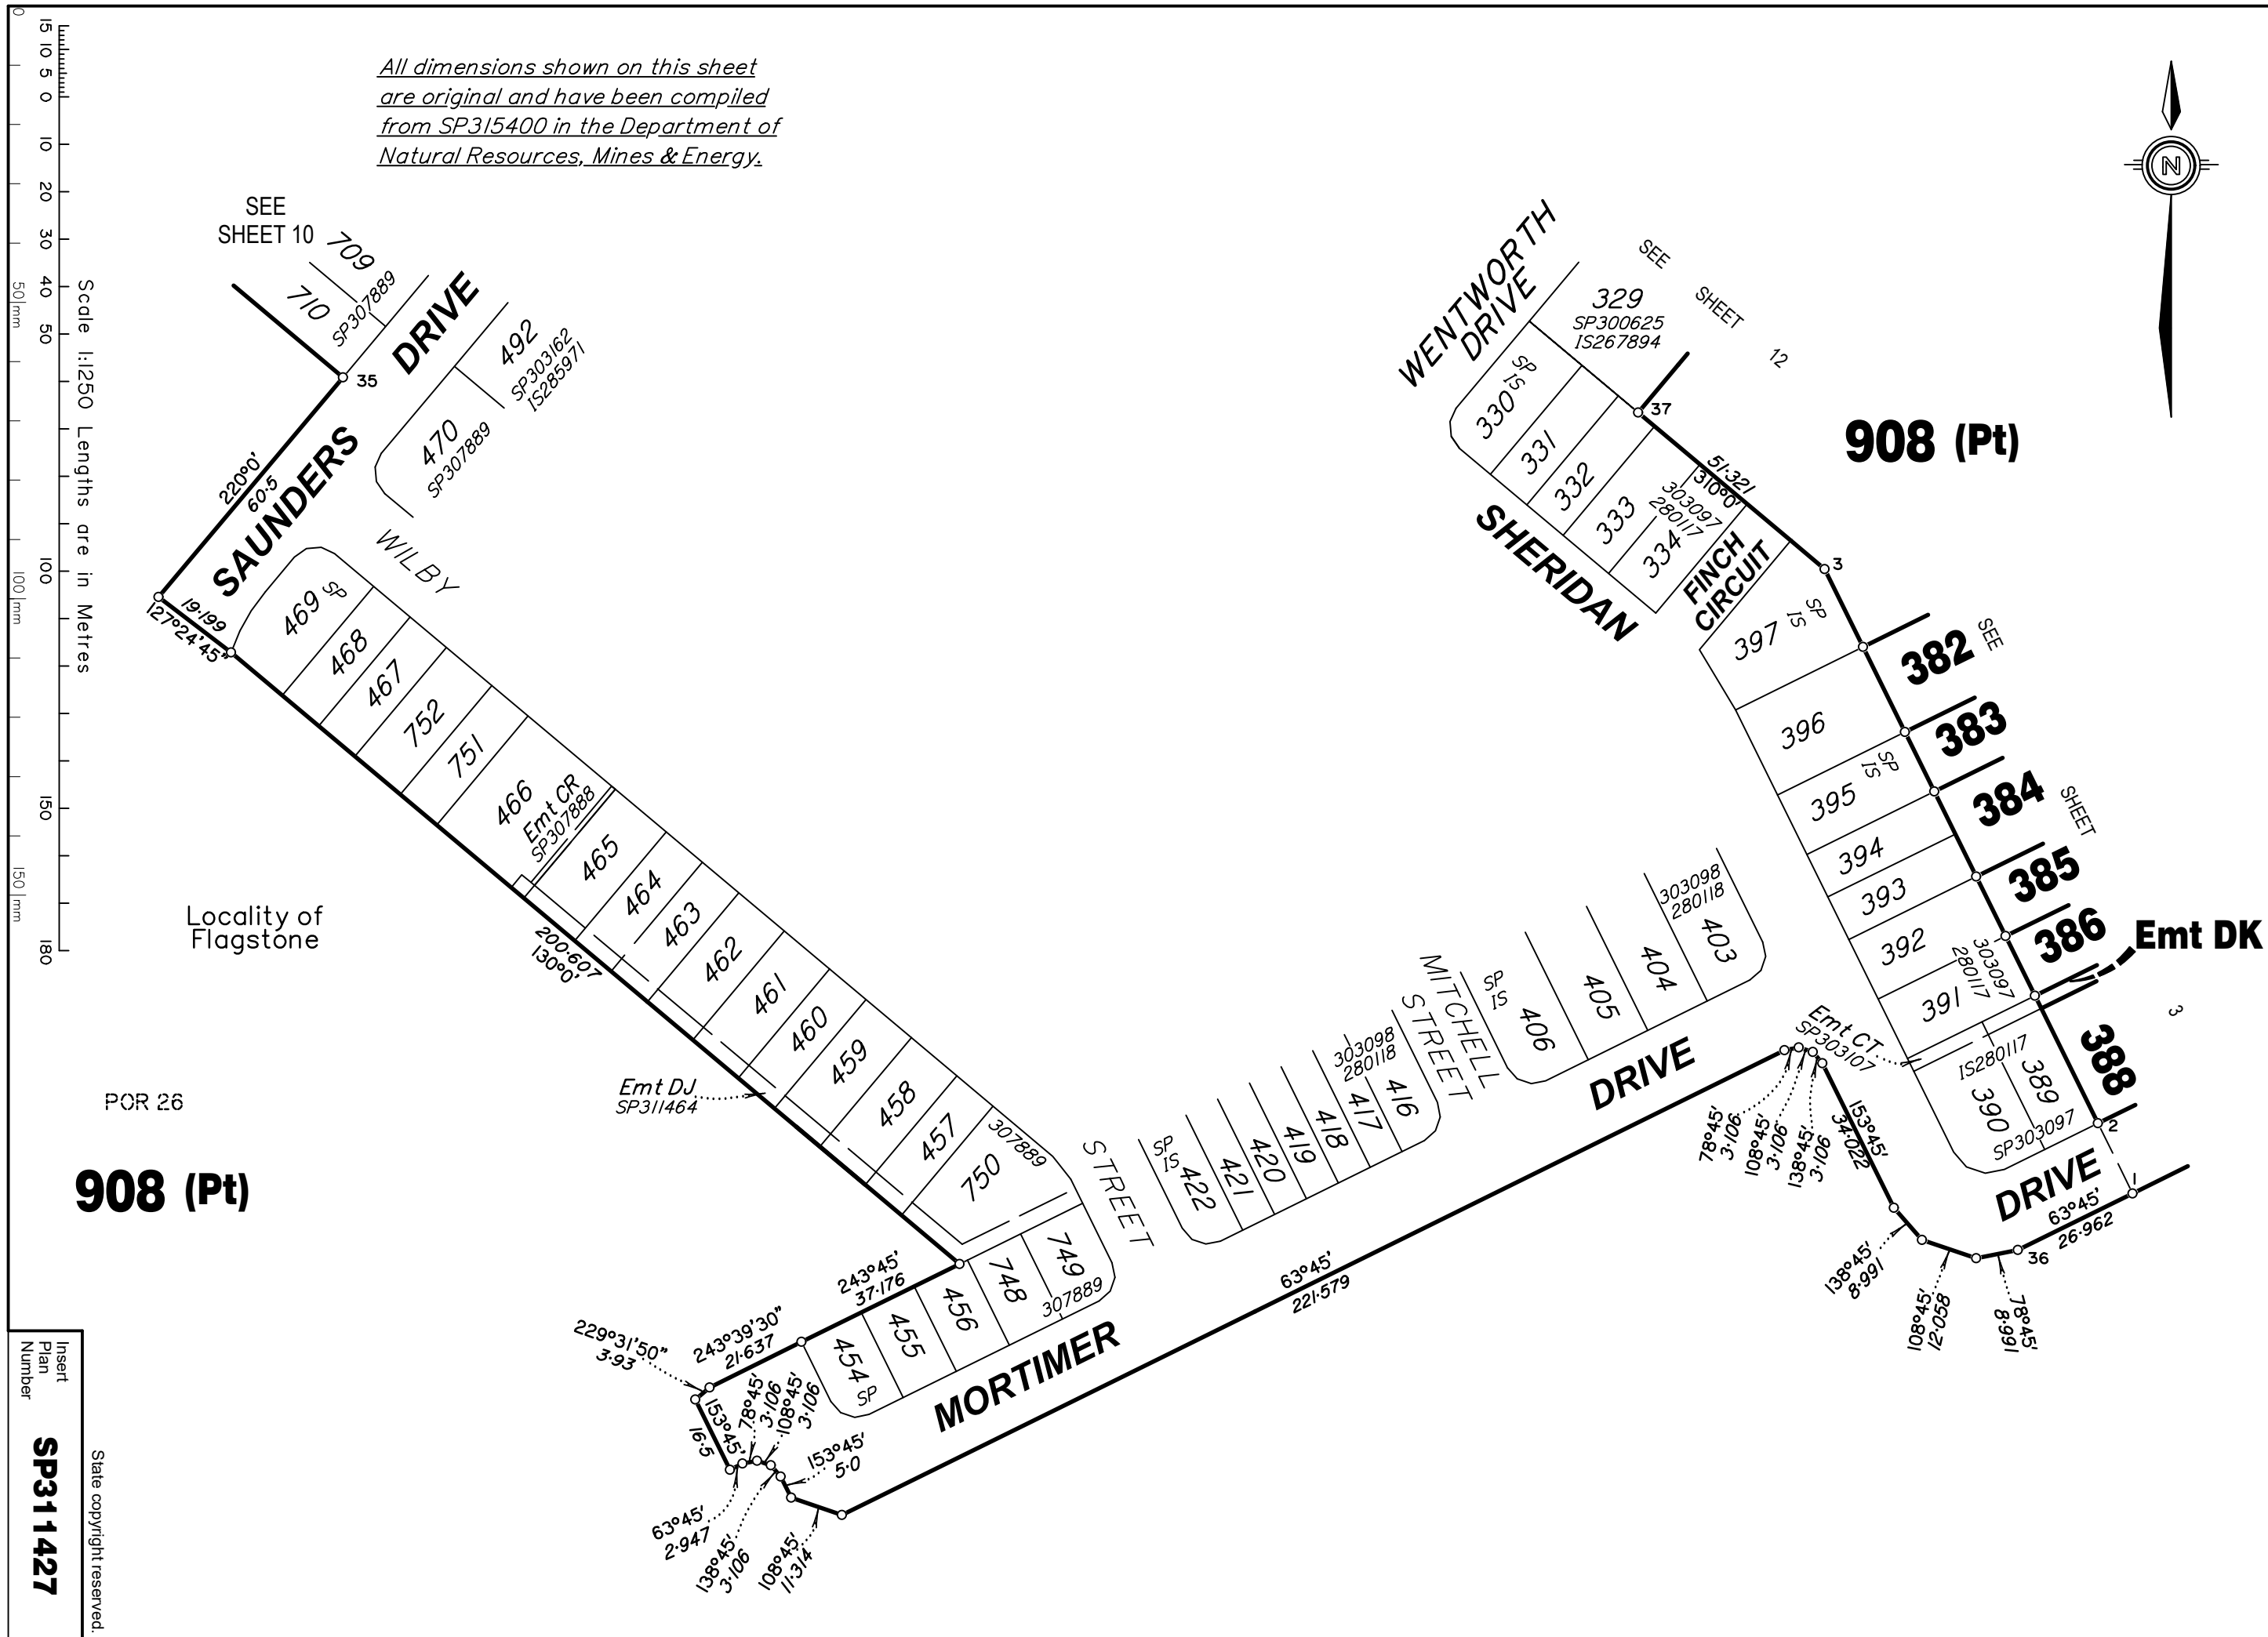

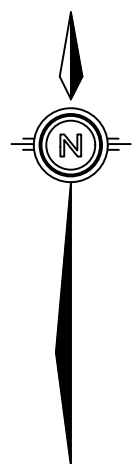



Scale 1:1000 – Lengths are in Metres.

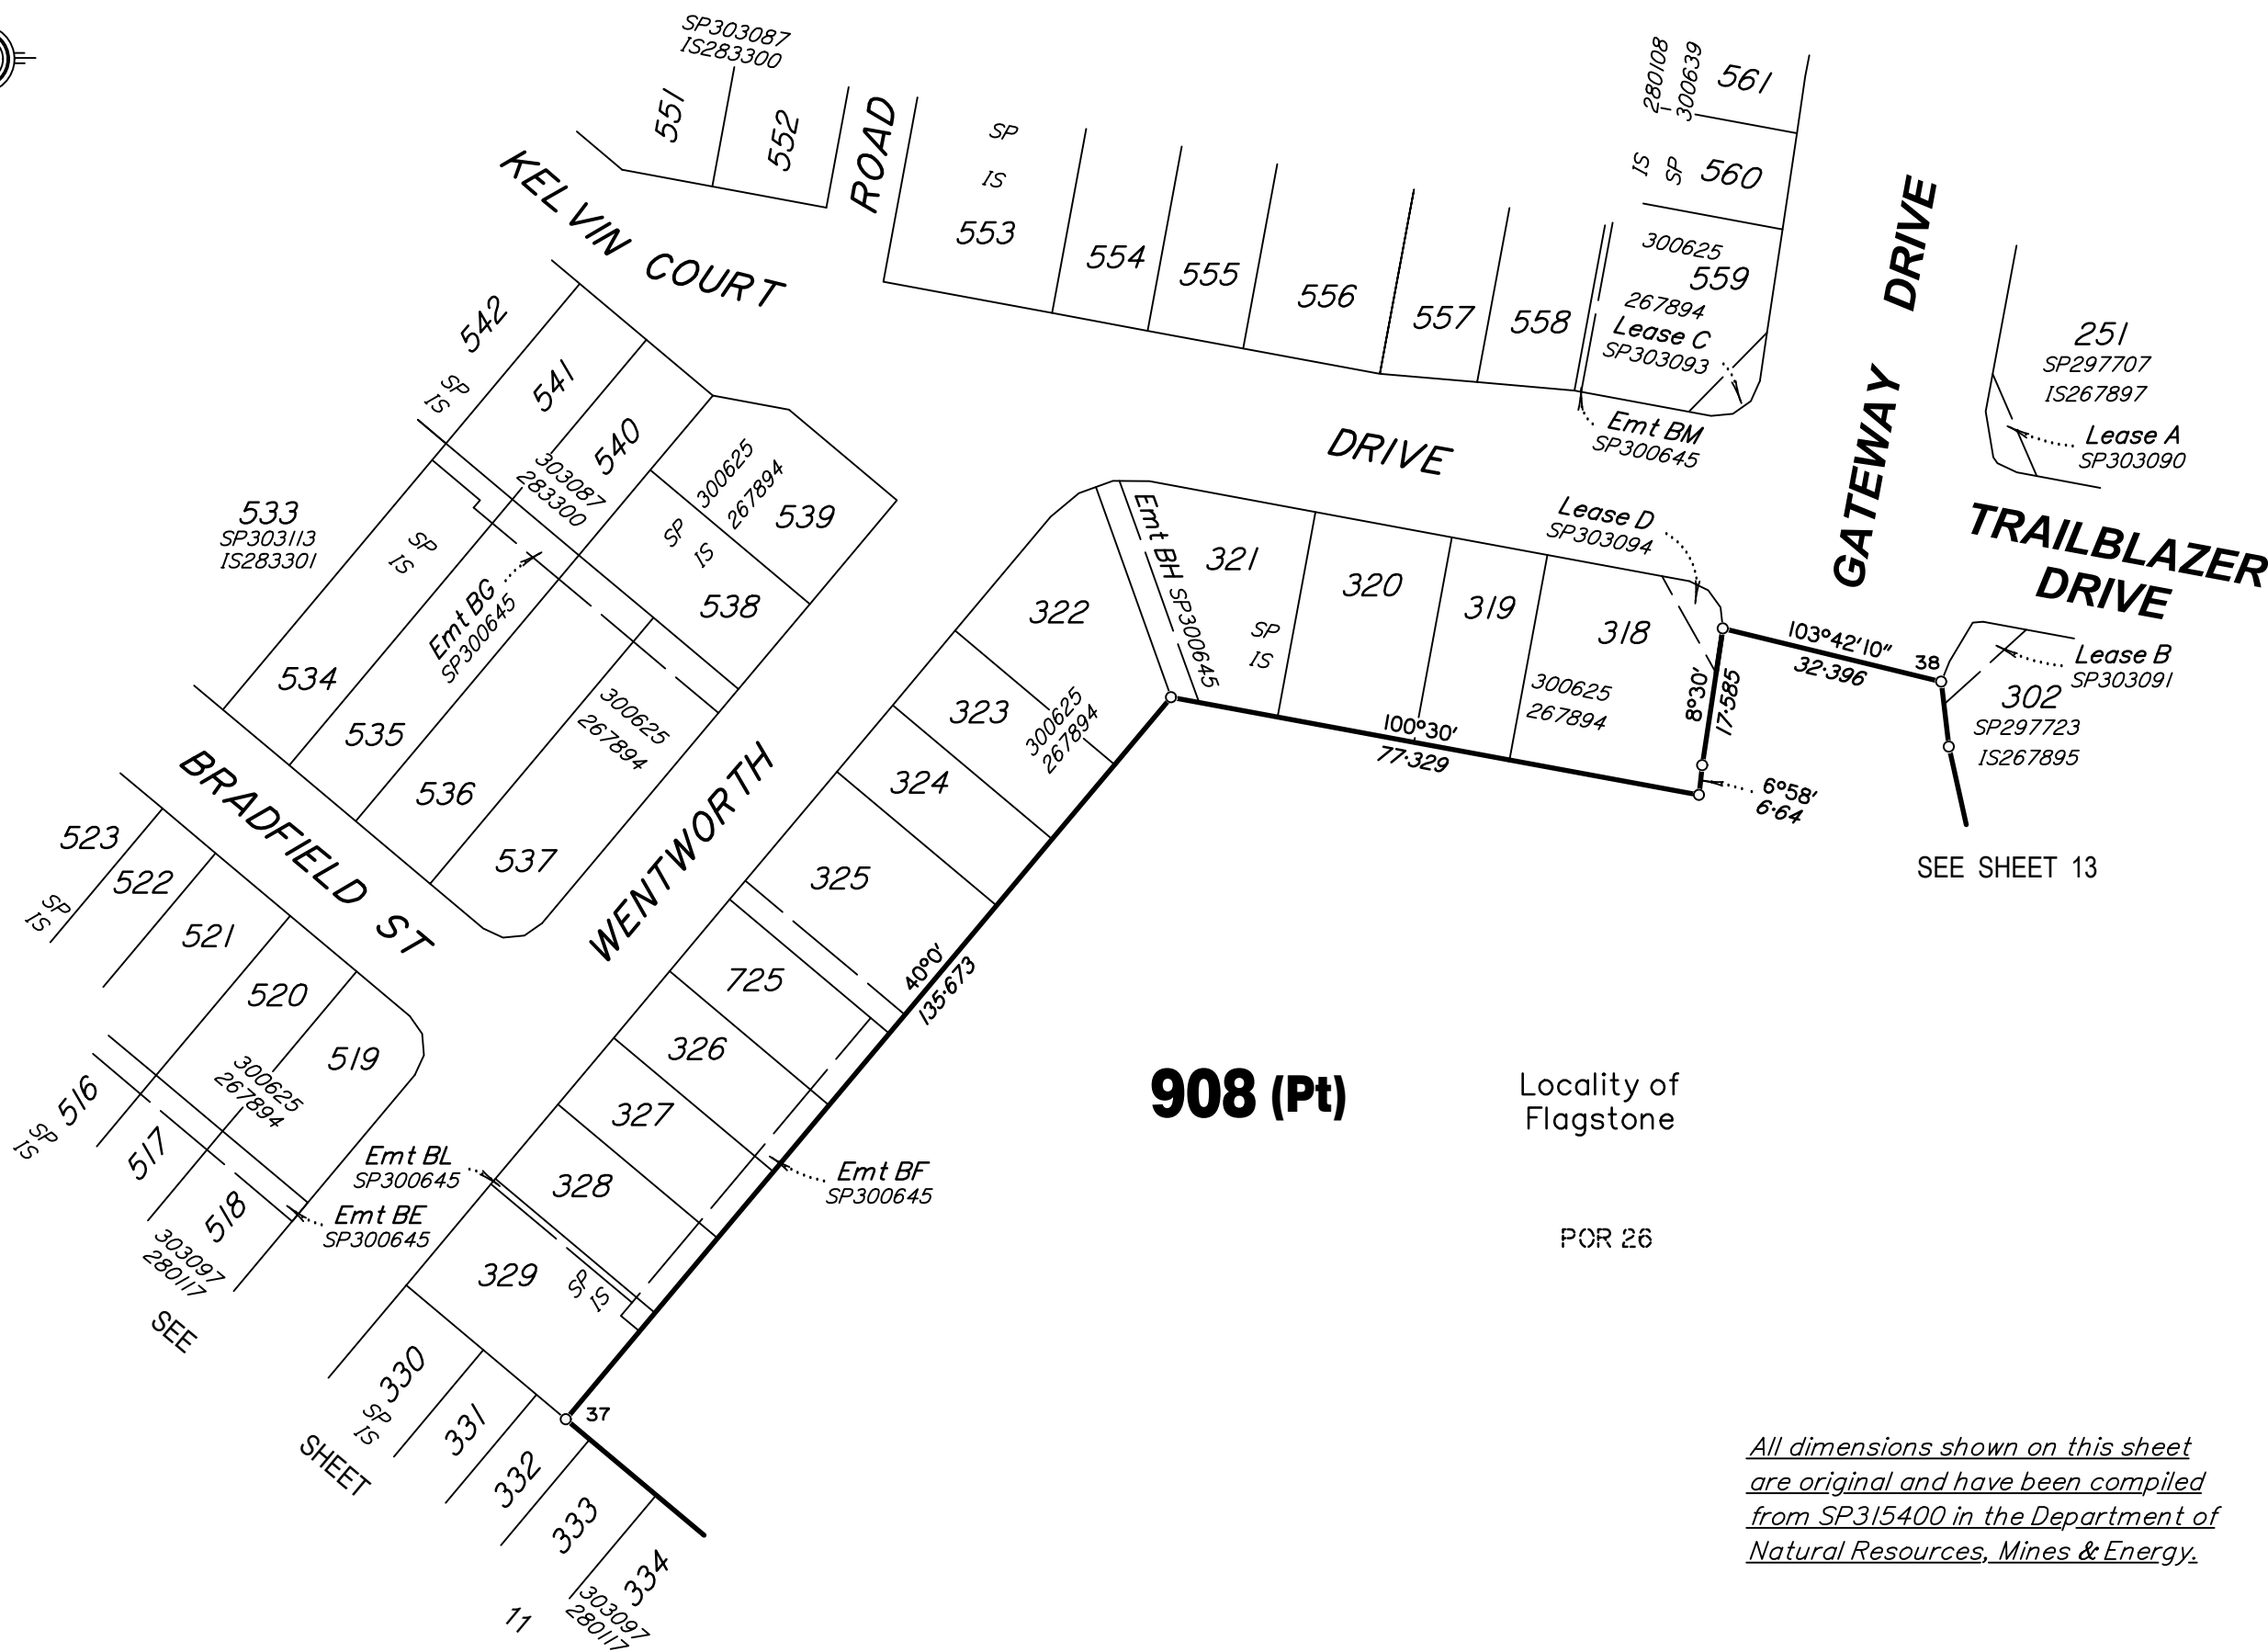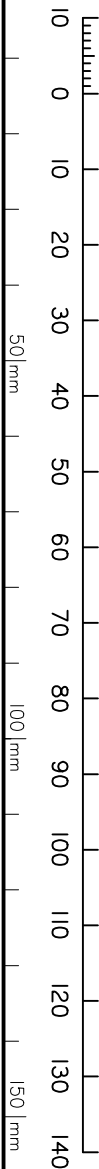

*All dimensions shown on this sheet
are original and have been compiled
from SP315400 in the Department of
Natural Resources, Mines & Energy.*

State copyright reserved.

Insert
Plan
Number
SP311427

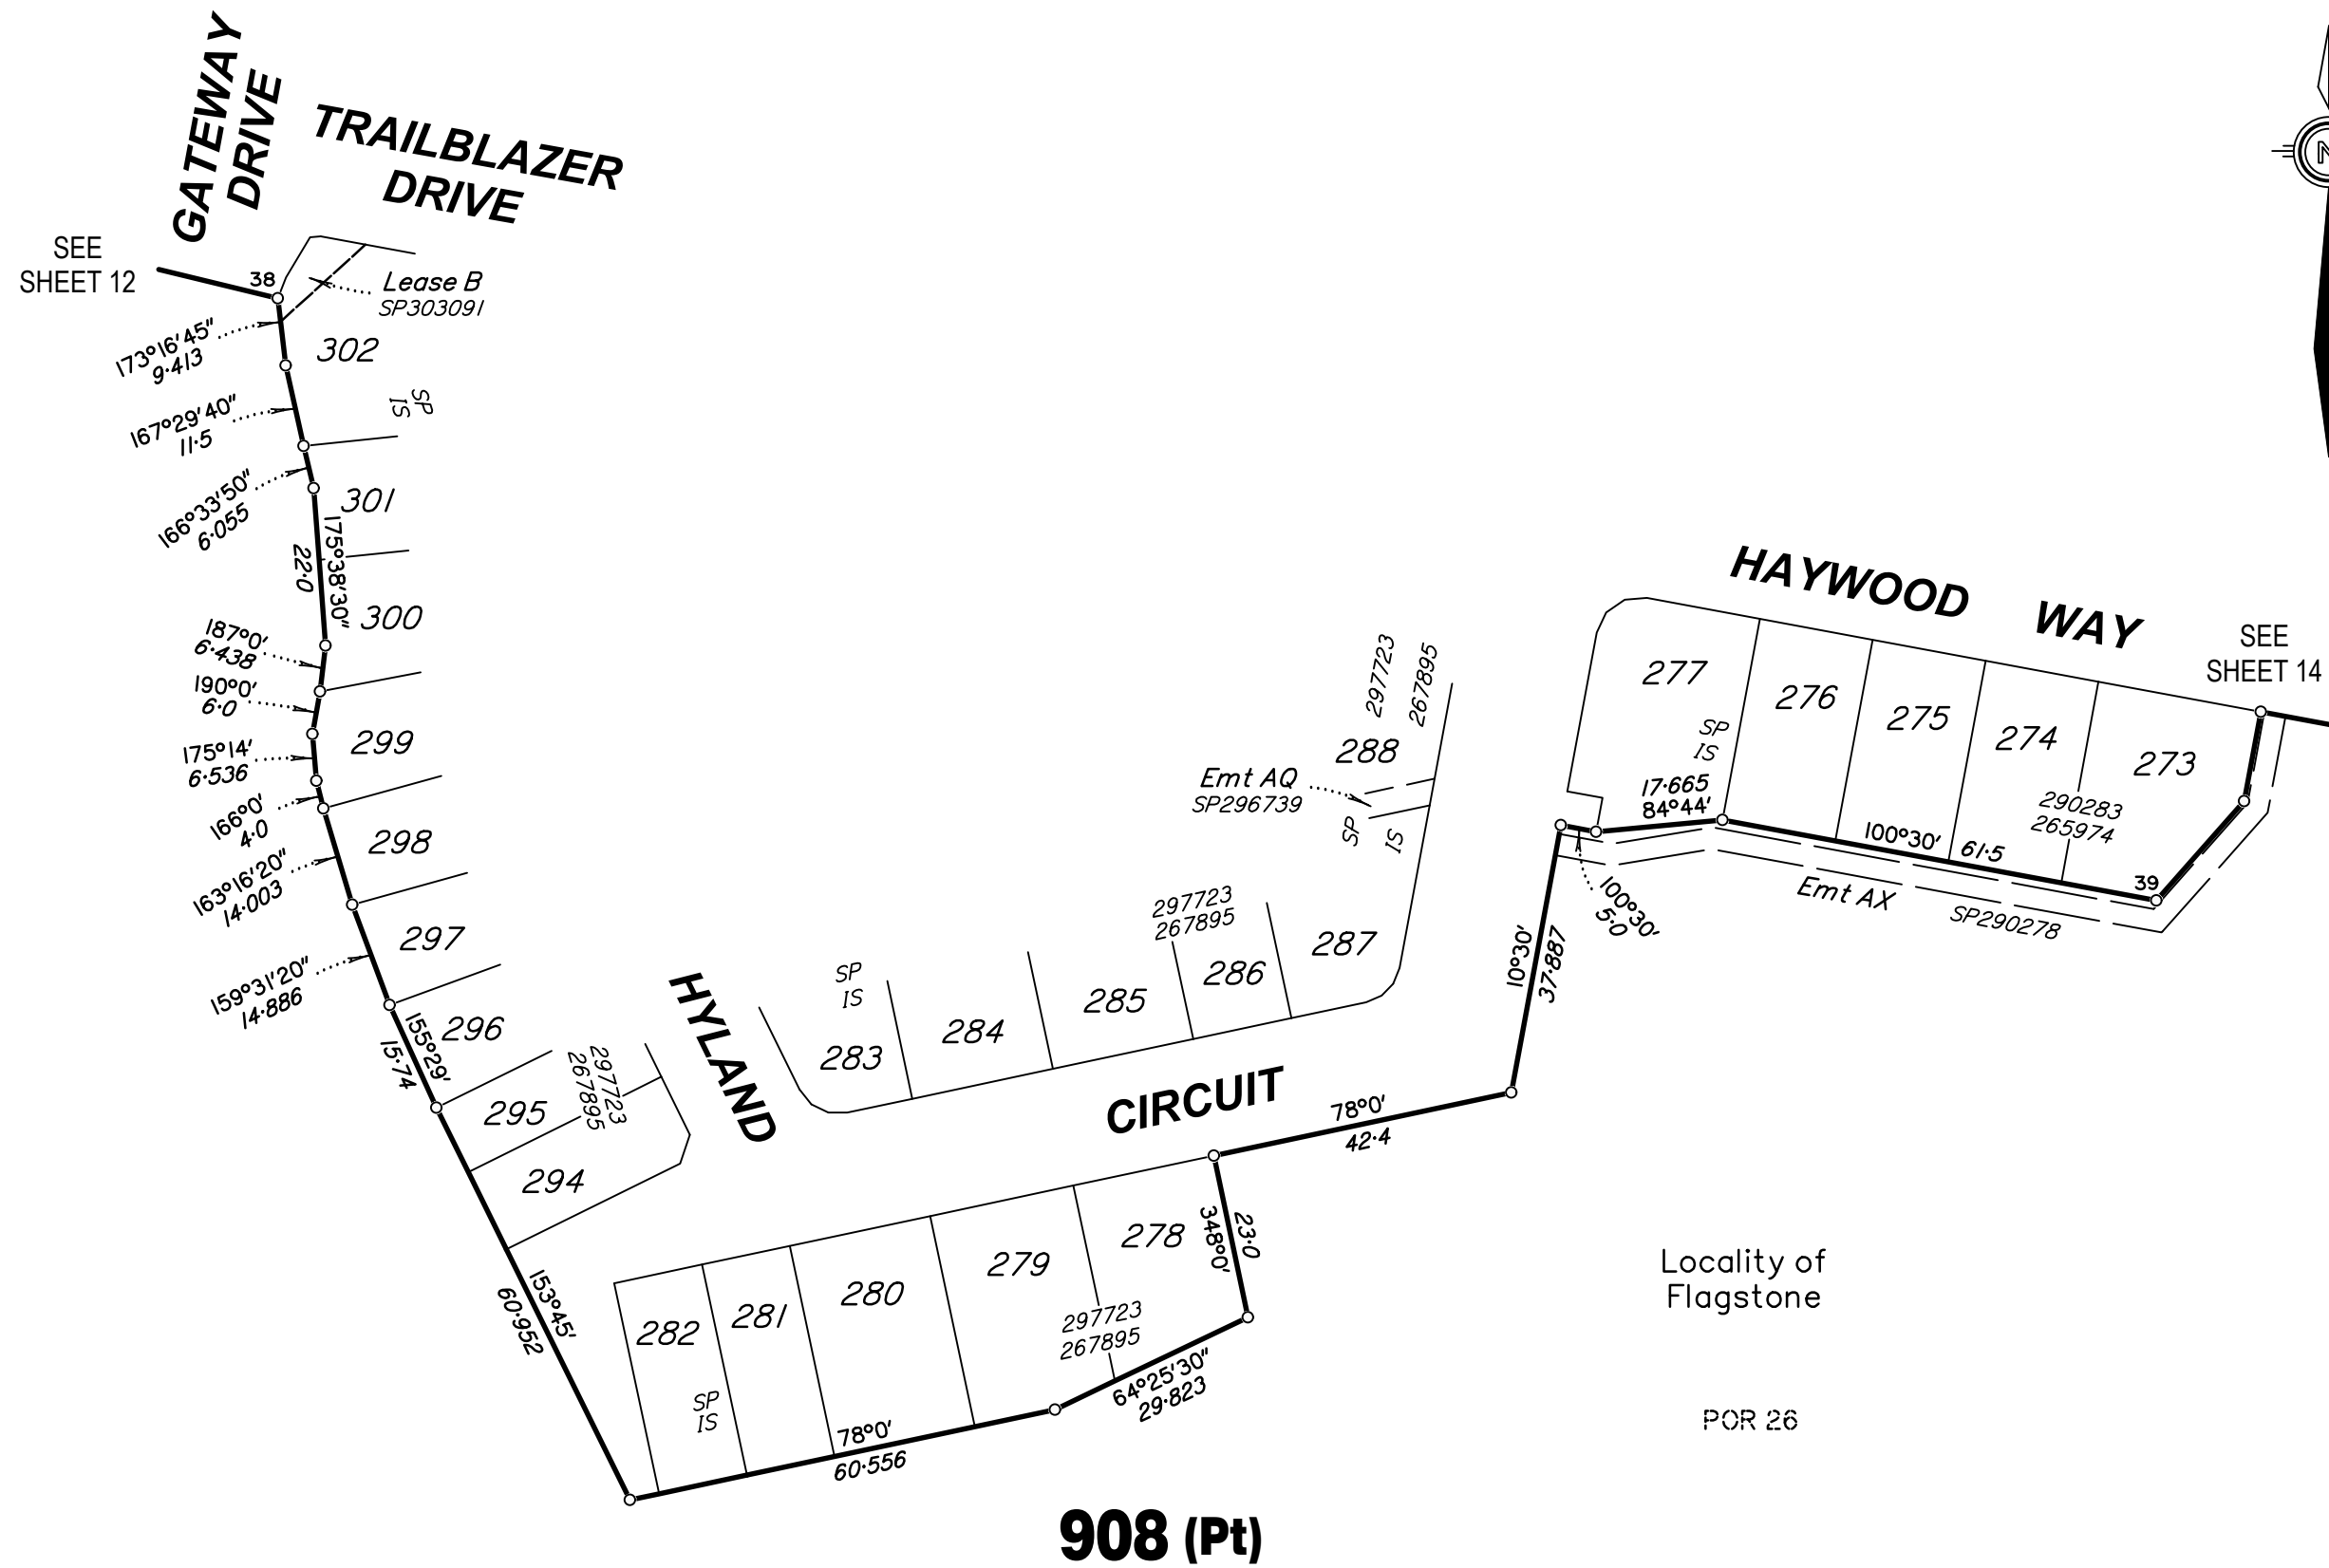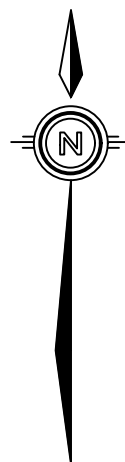


*All dimensions shown on this sheet
are original and have been compiled
from SP315400 in the Department of
Natural Resources, Mines & Energy.*


Scale 1:1000 – Lengths are in Metres.

Insert
Plan
Number


SP311427

State copyright reserved

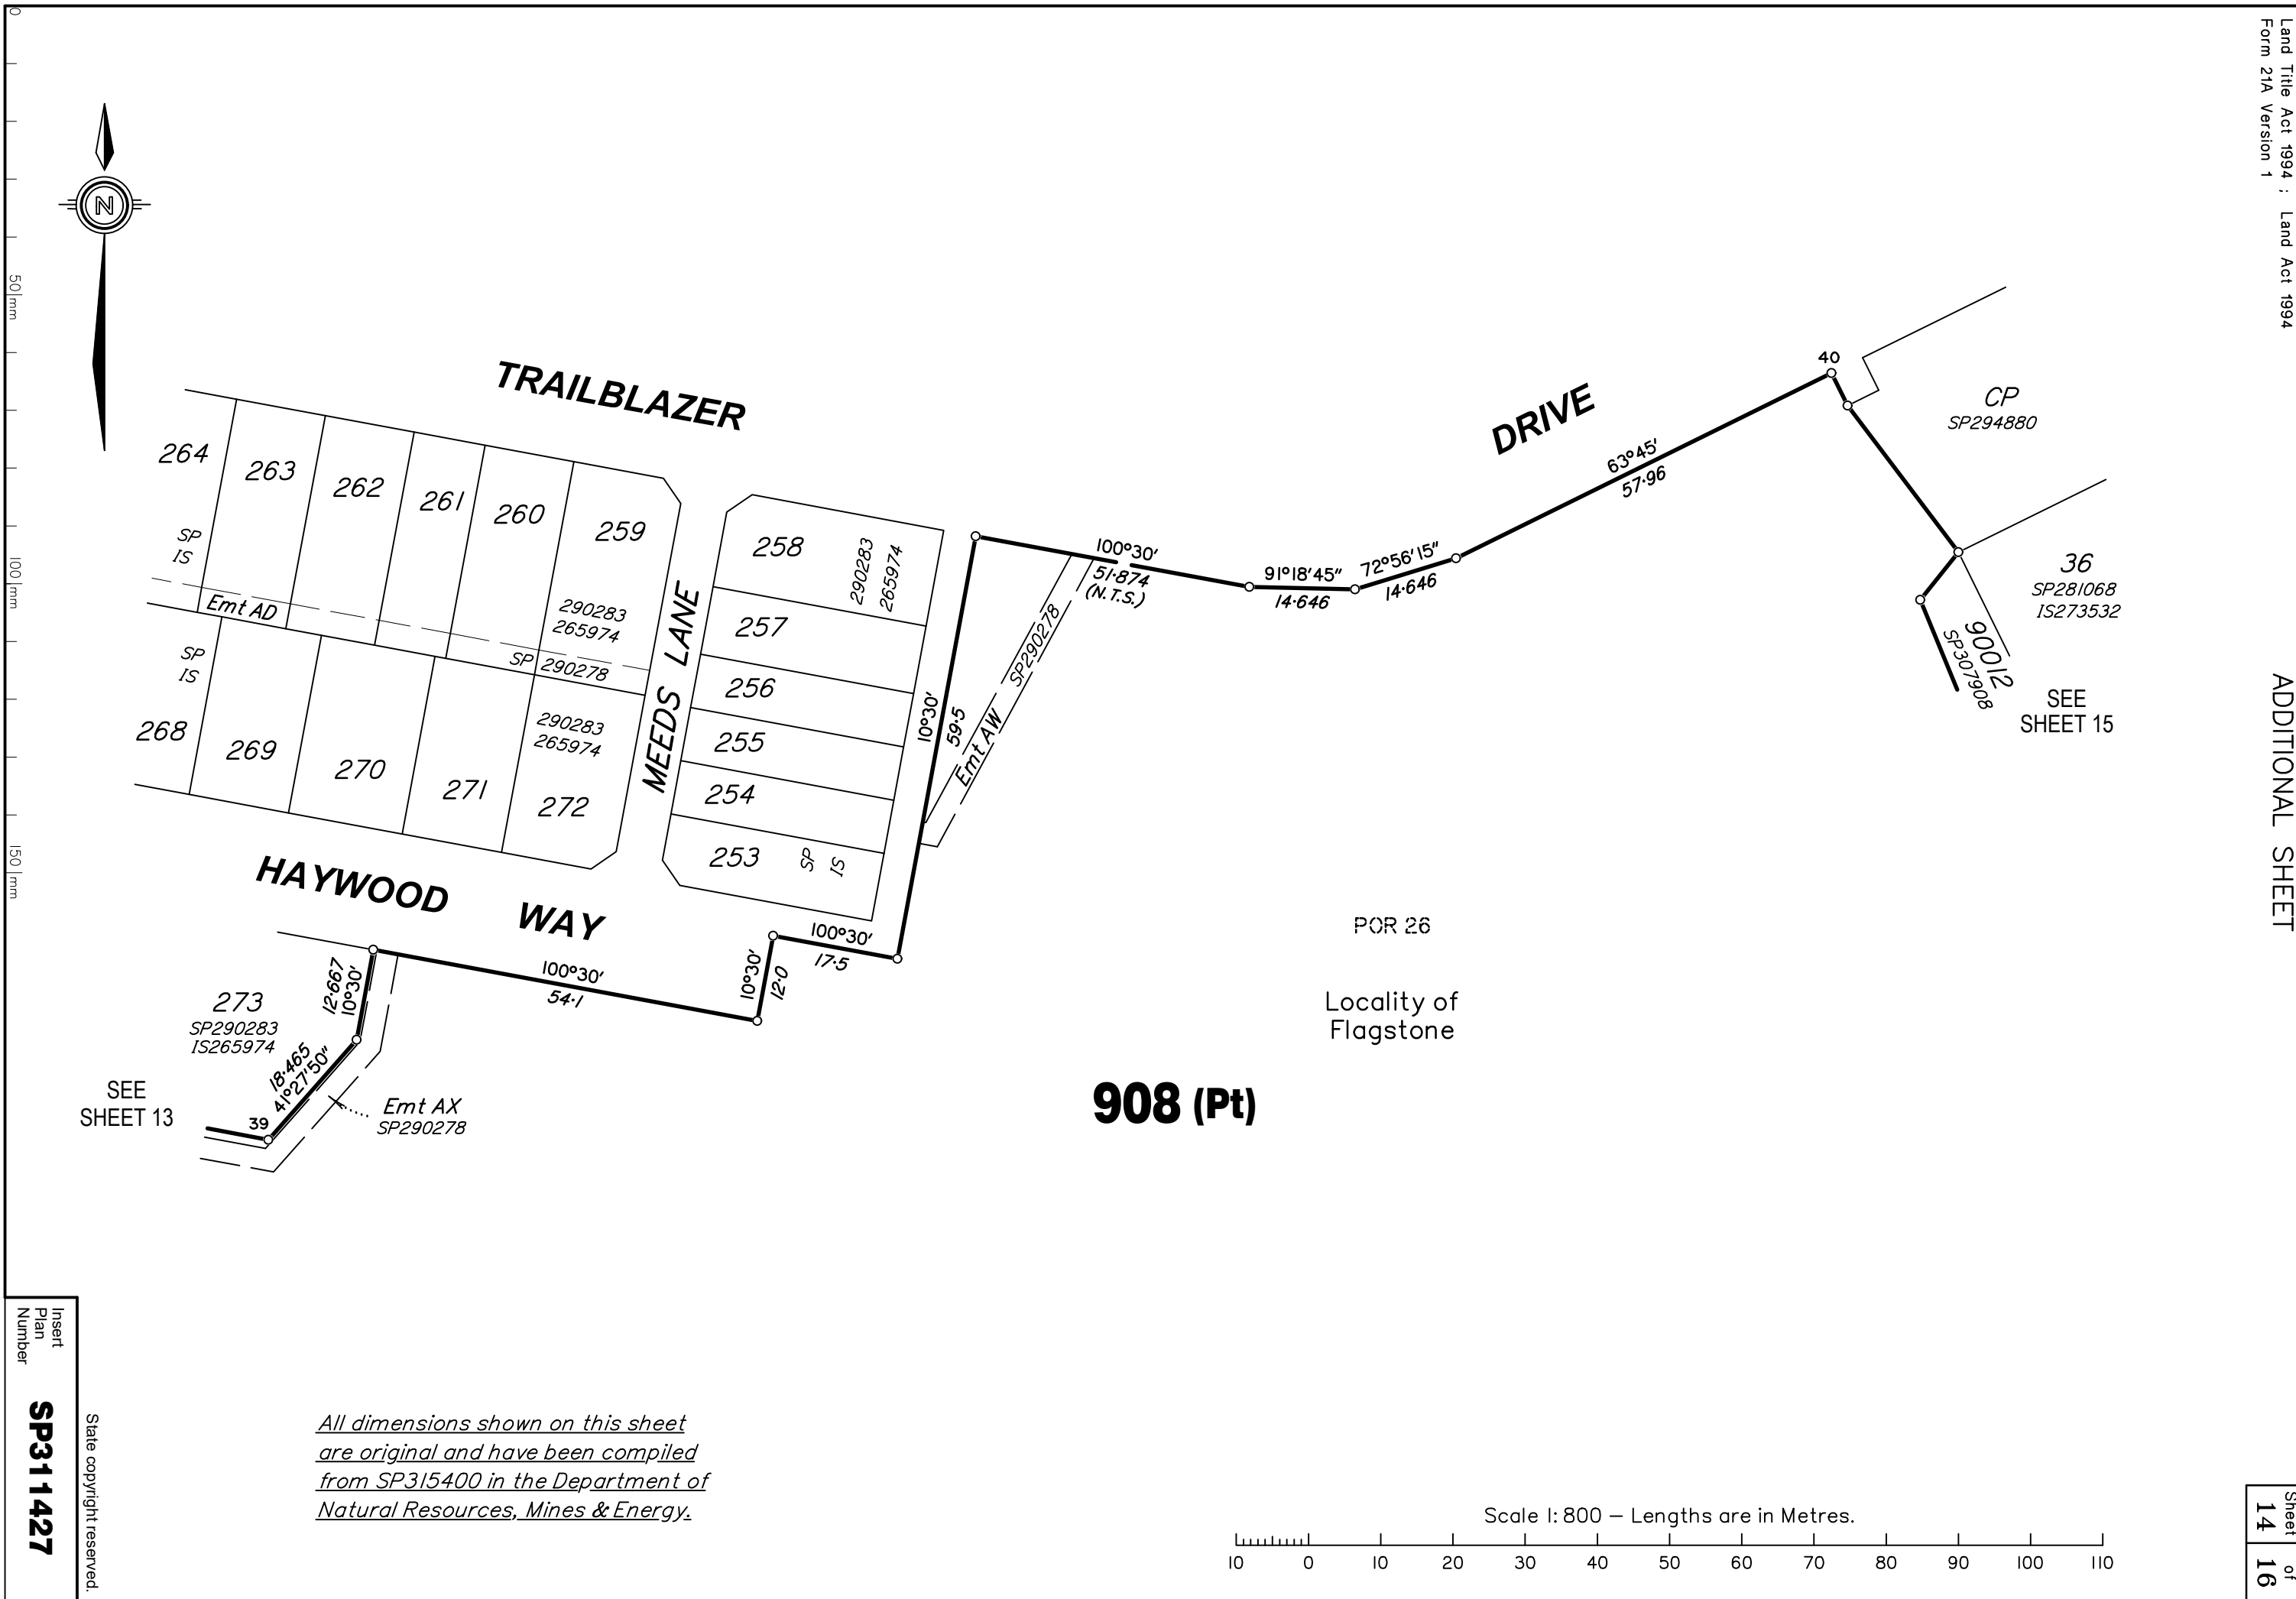

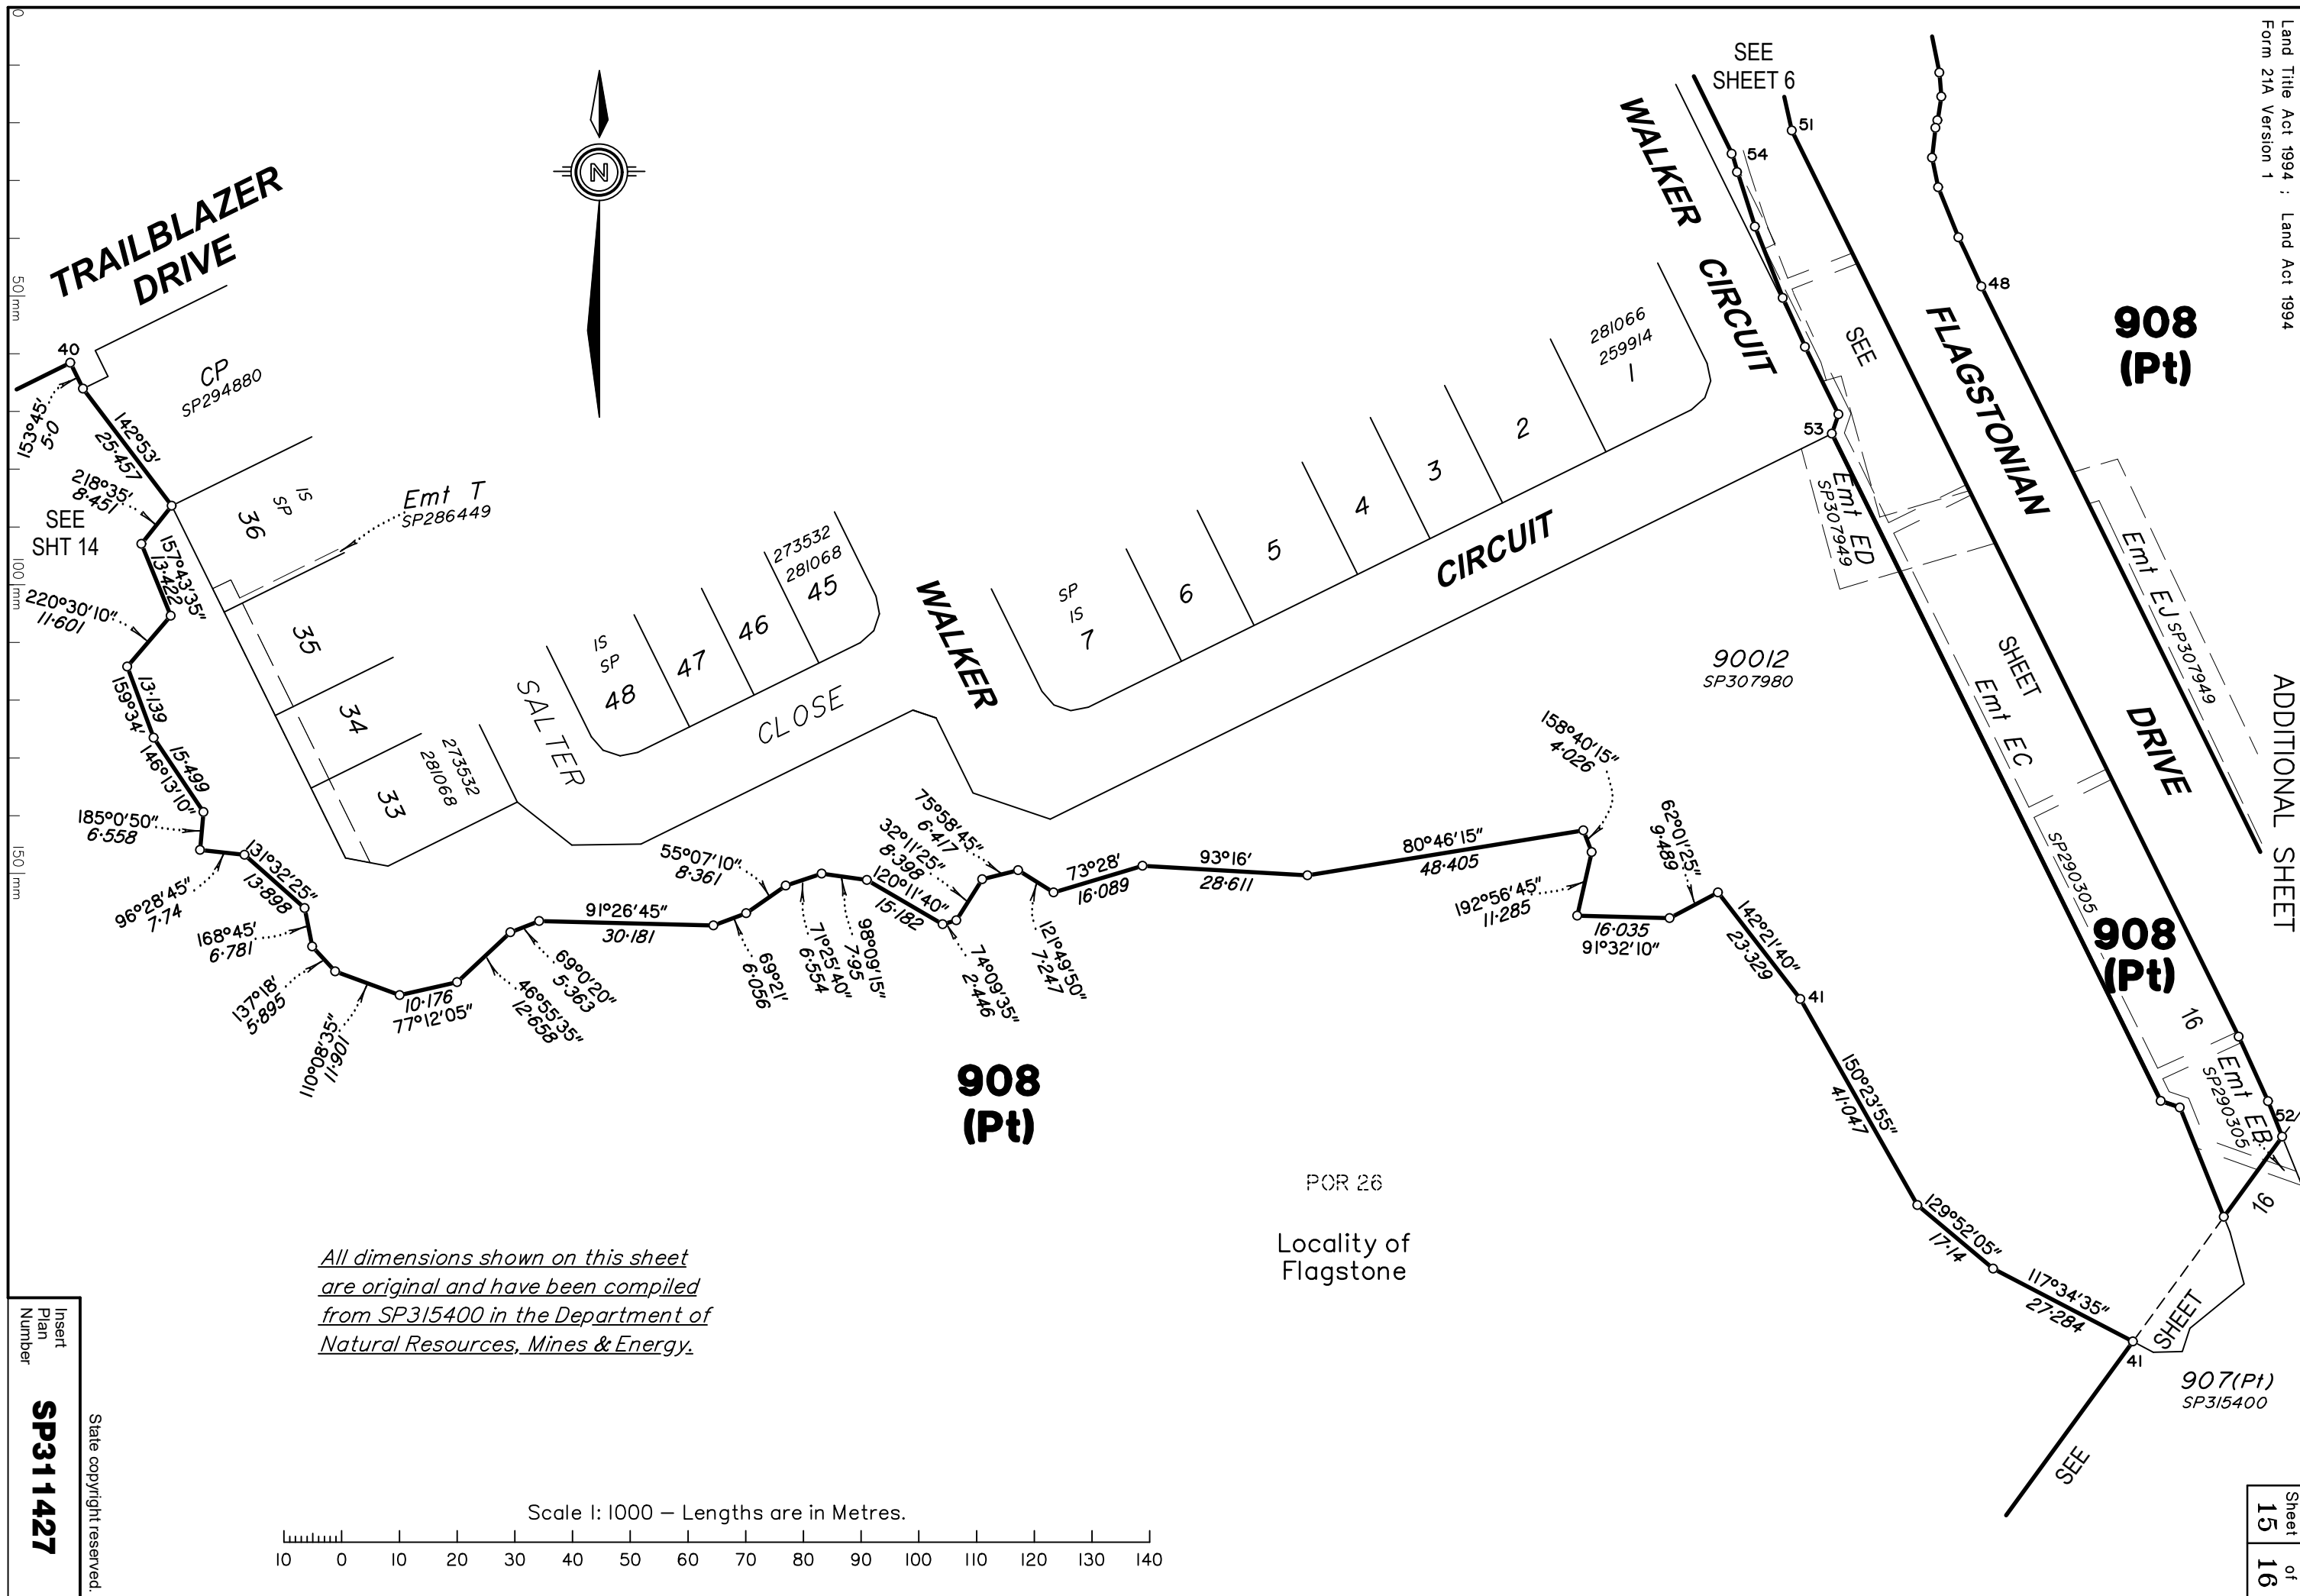

*All dimensions shown on this sheet
are original and have been compiled
from SP307889 & SP315400 in the Department
of Natural Resources, Mines & Energy.*

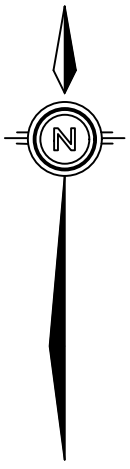

SEE SHEET 5

Emt I
SP286449

9003(Pt)
SP290279

WALKER CIRCUIT

Locality of
Flagstone

SEE SHEET 15

908 (Pt)

90012
SP307980

187°0'10"
12.191

208°33'50"
31.544

270°42'40"
18.661

Emt EH
SP307949

90013
SP315400

318°54'05"
48.144

43

SEE SHEET 1

FLAGSTONMAN

908 (Pt)

DRIVE

288°45'
3.486

338°09'15"
20.4225

17.92

26.731
216°08'10"

907(Pt)
SP315400

Emt EG
SP307949

Emt EJ
243°45'
0.55

333°45'
0.75

32.641
243°45'

50.693
283°30'

POR 24

POR 26

POR 42

50000
SP296724

907(Pt)
SP315400

Emt CE
SP303089

46

167°16'30"
74.366

Emt CD
SP303089

Emt BP
SP303089

Emt BA

50010
SP303089

SP297757

Emt BR

SP303089

142°53'45"
30.194

118°36'40"
27.272

114°35'45"
38.517

47

(Not to Scale)
104.916
218°26'50"

Scale 1: 1000 – Lengths are in Metres.

State copyright reserved.

Insert
Plan
Number

SP311427

430109-11181