



BRISBANE **WHITSUNDAYS**
(07) 3666 4700 (07) 4945 6600

MACKAY **CAIRNS**
(07) 4957 9700 (07) 4252 9400

veris.com.au

ACN 615 735 727
Veris Australia Pty Ltd

E			
D			
C			
B			
A	13/08/21	PS	Original

*Plan of Lots 2, 1114-1141, 1207-1213
& 1222-1226*

Cancelling Lot 2 on SP327797

LOCAL
GOVERNMENT: *Logan City Council*

LOCALITY: *FLAGSTONE*

Meridian: *MGA Zone 56 vide SP327797*

Survey Records:	Yes
--------------------	-----

Scale: 1:5000

Format: **STANDARD**

SP330916

430|09-|30||

WARNING : Folded or Mutilated Plans will not be accepted.
Plans may be rolled.
Information may not be placed in the outer margins.

(Dealing No.)	4. Lodged by
	(Include address, phone number, email, reference, and Lodger Code)

1. Existing		Created		
Title Reference	Description	New Lots	Road	Secondary Interests
51258074 to issue	Lot 2 on SP327797	2, 1114–1141, 1207–1213 & 1222–1226	New Rd	_____

ENCUMBRANCE EASEMENT ALLOCATIONS

Easement	Lots to be Encumbered

ADMINISTRATIVE ADVICE ALLOCATIONS

Administrative Advice	Lots to be Encumbered

MORTGAGE ALLOCATIONS

Mortgage	Lots Fully Encumbered	Lots Partially Encumbered

2, 1114–1141, 1207–1213 & 1222–1226	Por 2
Lots	Orig

2. Orig Grant Allocation:

3. References :
Dept File :
Local Govt :
Surveyor : 430109-13011

5. Passed & Endorsed :

By : Veris Australia Pty Ltd
Date :
Signed :
Designation : Delegate

6. Building Format Plans only.


I certify that :
* As far as it is practical to determine, no part of the building shown on this plan encroaches onto adjoining lots or road;
* Part of the building shown on this plan encroaches onto adjoining * lots and road


.....
Cadastral Surveyor/Delegate * Date
*delete words not required

7. Lodgement Fees :

Survey Deposit	\$
Lodgement	\$
..... New Titles	\$
Photocopy	\$
Postage	\$
TOTAL	\$

8. Insert Plan Number
SP330916

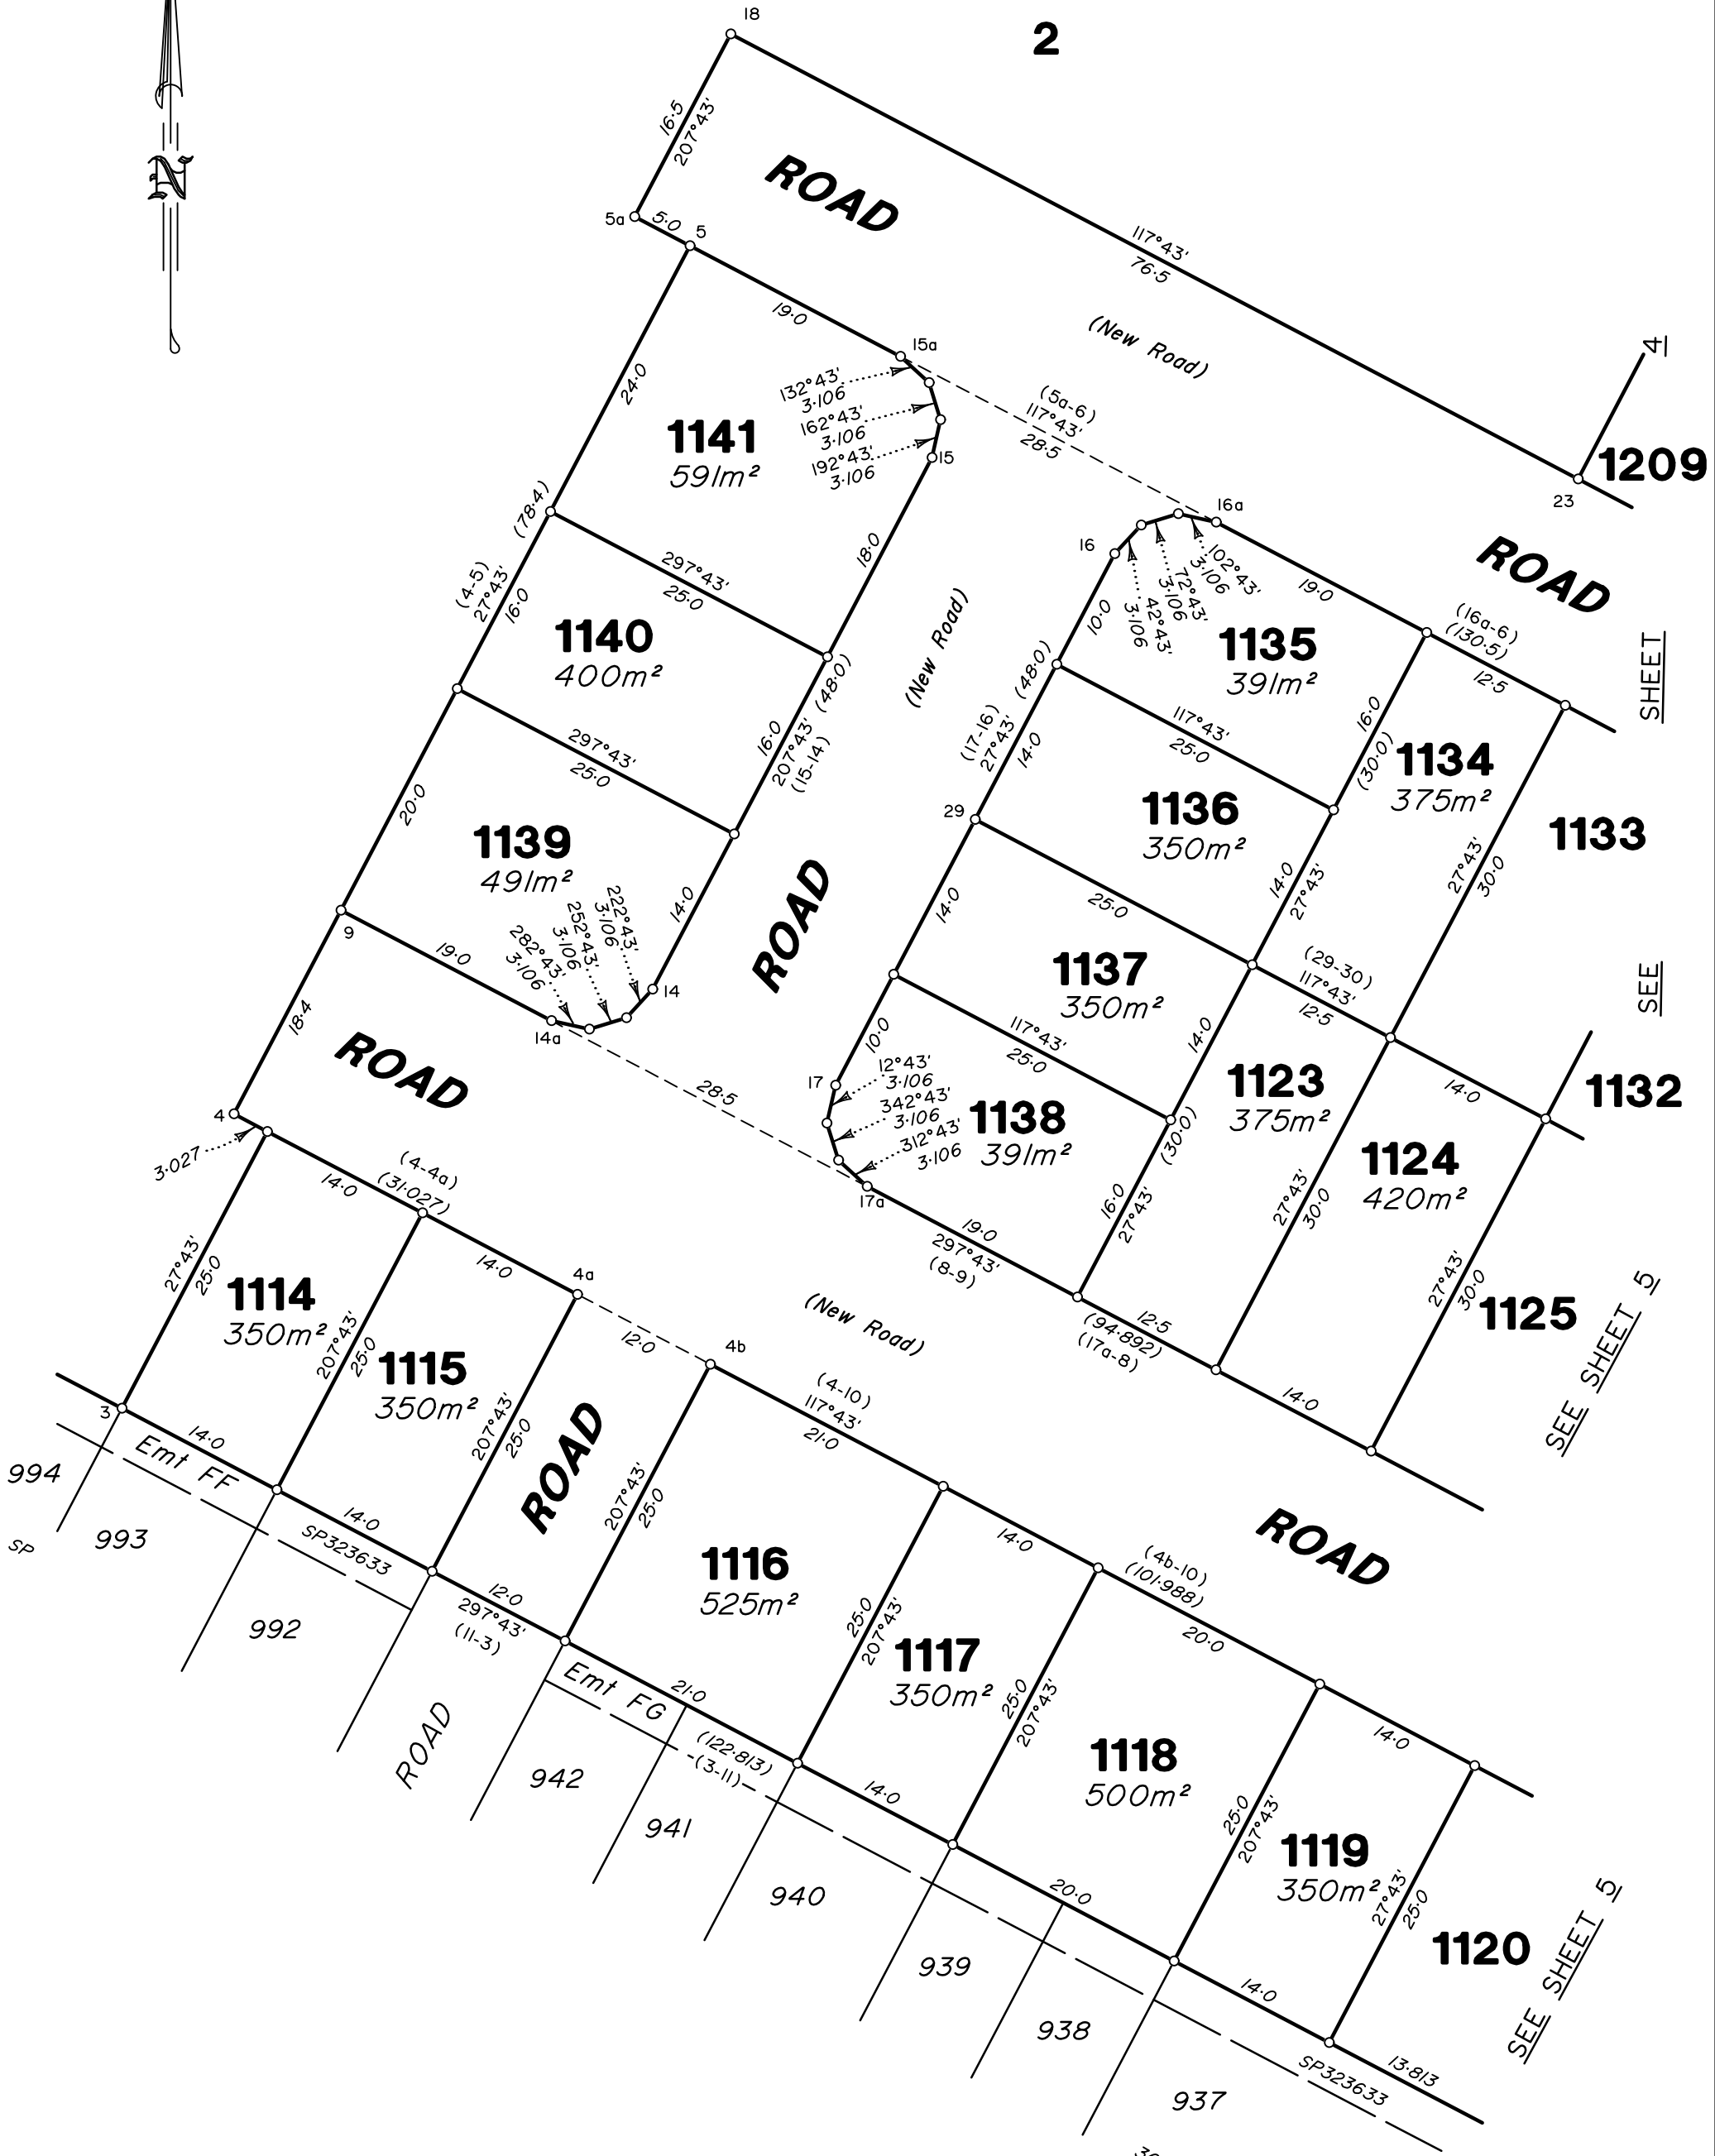

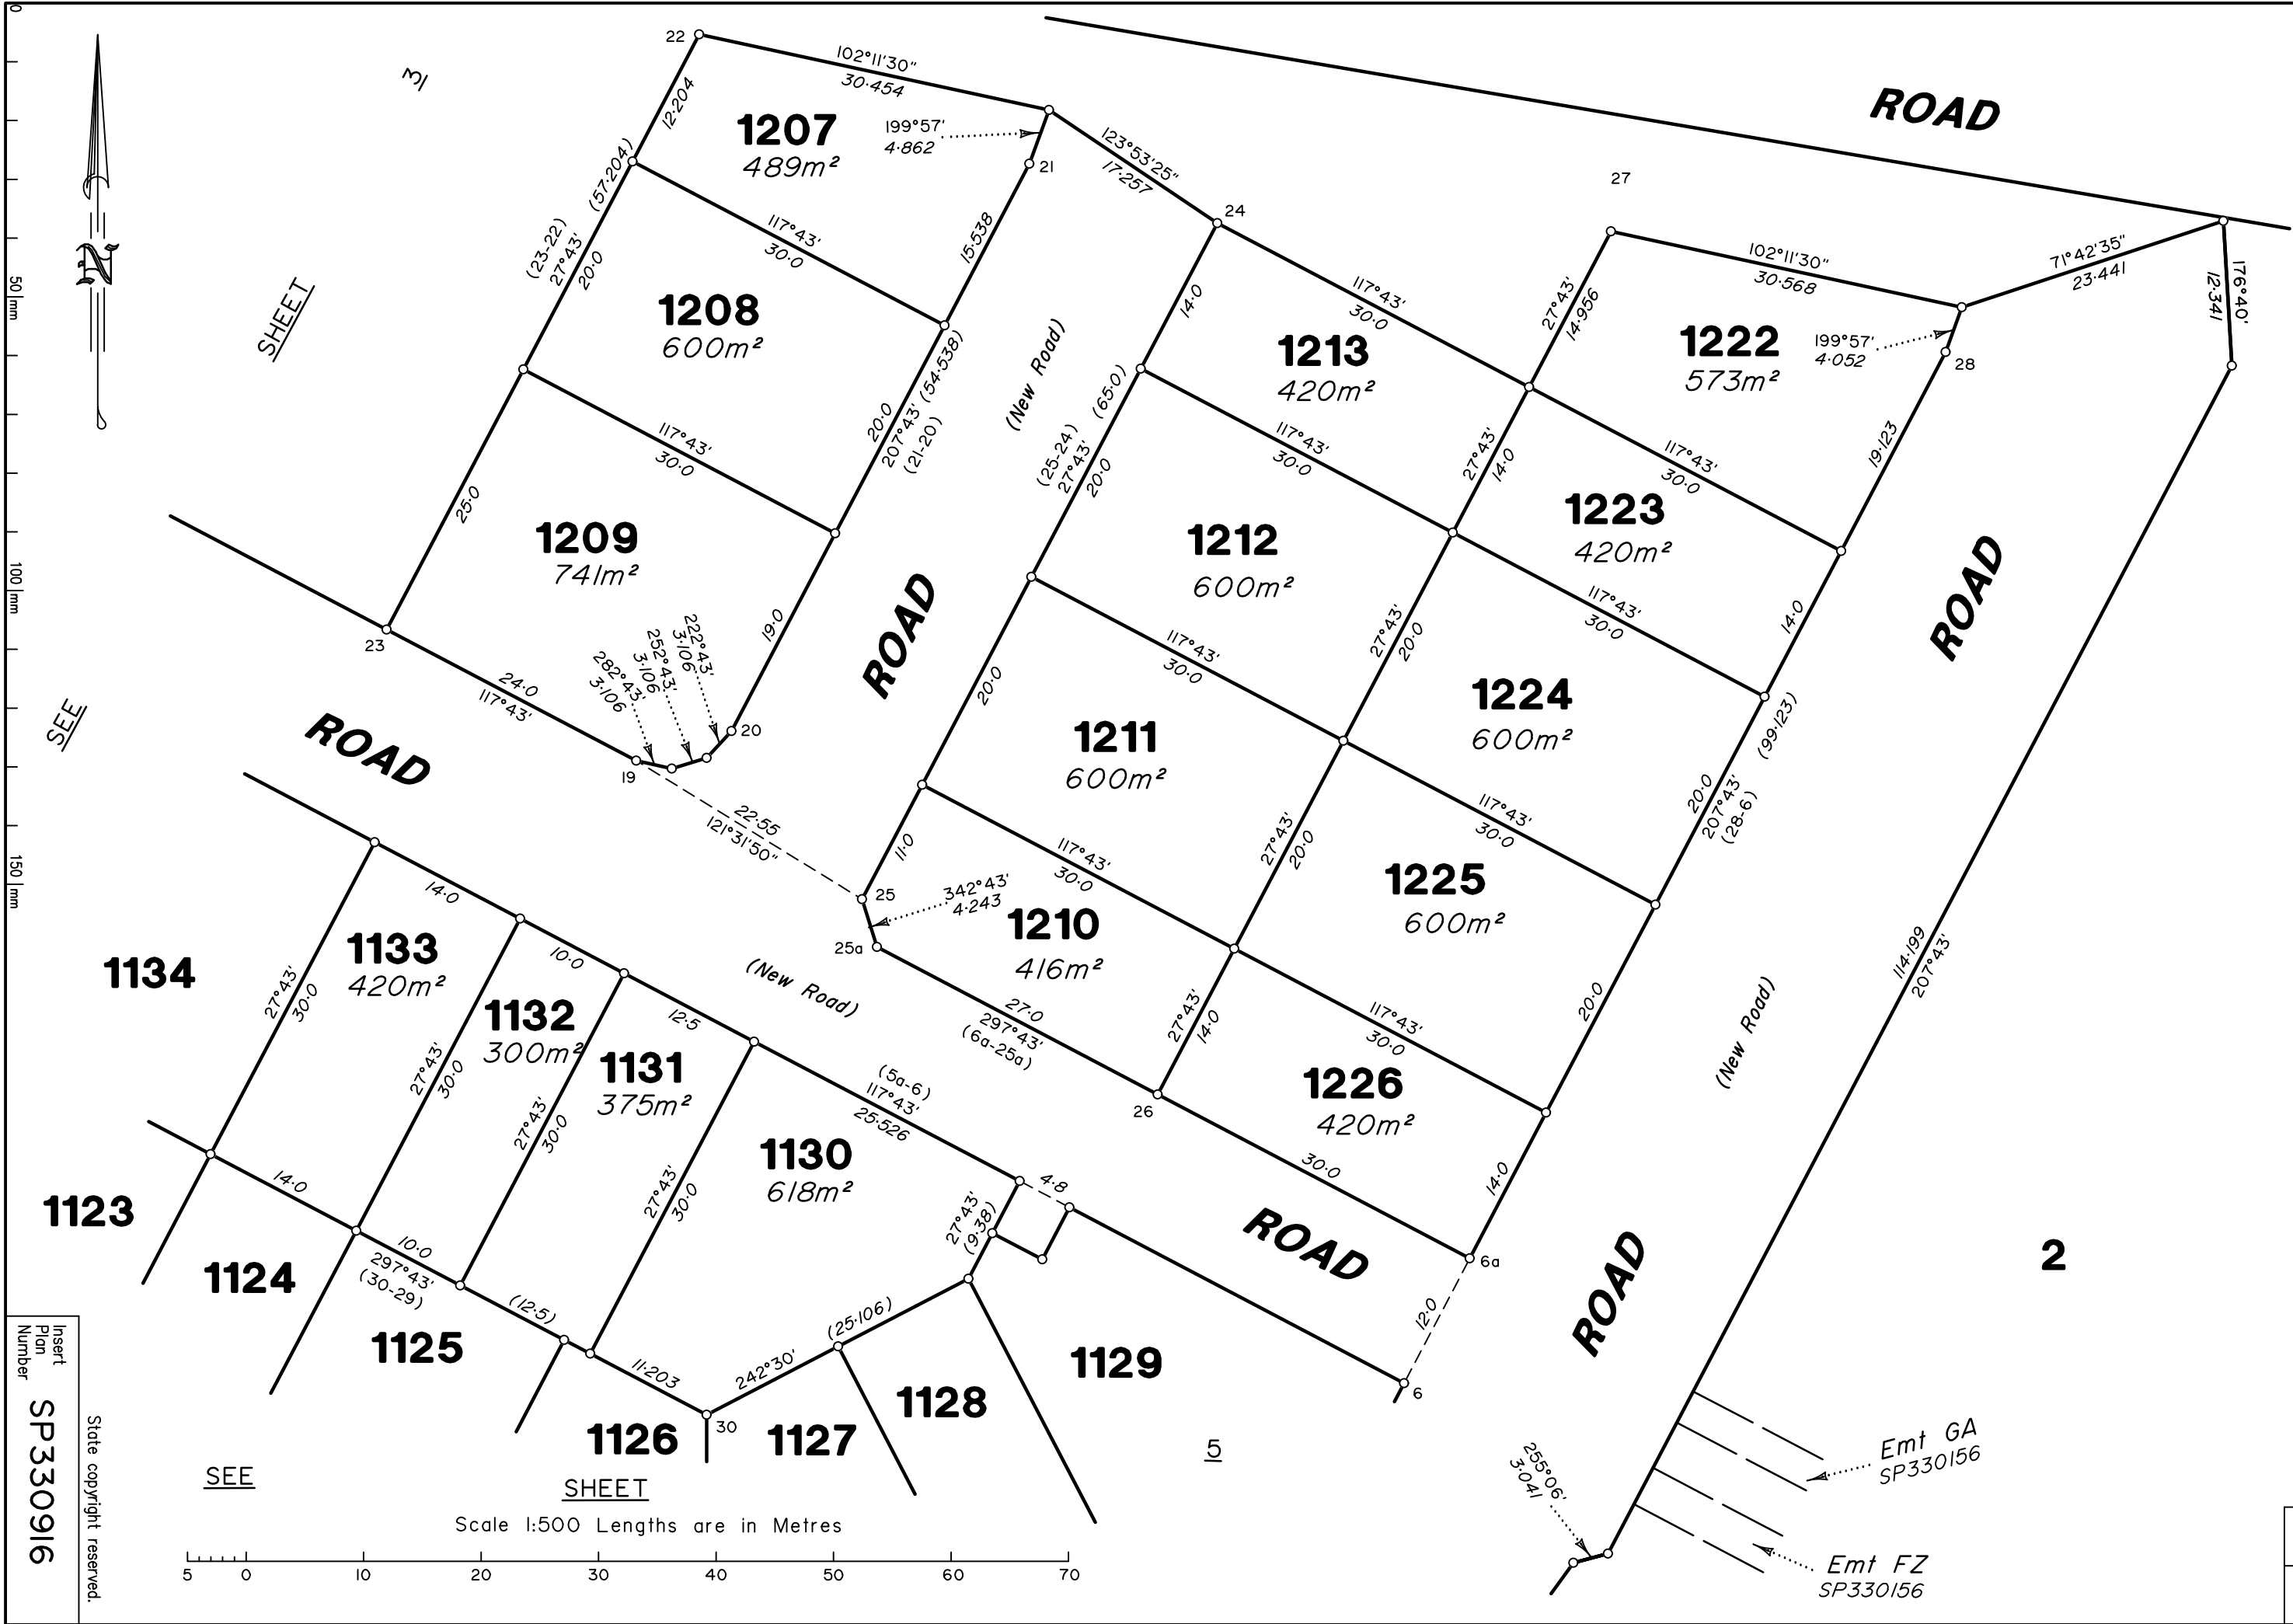

Insert
Plan
Number
SP330916

State copyright reserved.



430109-13011