


Total Area of New Road

1.348 ha

*Original information compiled from
SP300625 in the Department of
Natural Resources and Mines.*

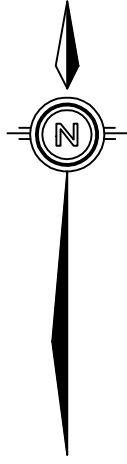

Locality of
Silverbark Ridge

989
RP854074

Locality of
Monarch Glen

911
RP857870

DIAGRAM

Scale 1:2500

3
RP45236

Locality of
Flagstone

908
162.4 ha

POR 26

Emt.D
SP183944

Emt.C
SP183944

907 (Pt)
SP281066

916
RP819216

221
SP130090

201
SP130089

907 (Pt)
SP281066

2
RP47120

NEW BEITH
ROAD

In accordance with an exemption from Cadastral Survey Requirement 3.22,
corners have not been marked. Corner marks and reference marks are to be
placed following completion of works. (see IS?????)

0m 500m 1000m 1500m
0 50 100 150 State copyright reserved.

veris

**Plan of Lots 560, 561, 591-595, 612, 613,
617-623, 632-634, 636-647, 908 & 90006**

Cancelling Lot 908 on SP300625

LOCAL GOVERNMENT: **LOGAN
CITY COUNCIL**

LOCALITY: **FLAGSTONE &
MONARCH GLEN**

Meridian: *MGA, Zone 56, Vide SP300625*

Survey Records: *No*

Scale: **1:10000**

Format: **STANDARD**

SP300639

Land Title Act 1994 ; Land Act 1994
Form 21B Version 1

(Dealing No.)

WARNING : Folded or Mutilated Plans will not be accepted.
Plans may be rolled.
Information may not be placed in the outer margins.

Sheet
2

of
12

5. Lodged by

(Include address, phone number, reference, and Lodger Code)

1. Certificate of Registered Owners or Lessees.

I/We ..PEET.FLAGSTONE.CITY.PTY.LTD.....
.....ACN.151.187.594.....
.....
.....
.....

(Names in full)

* as Registered Owners of this land agree to this plan and dedicate the Public Use Land as shown hereon in accordance with Section 50 of the Land Title Act 1994.

* ~~as Lessees of this land agree to this plan.~~

.....

Signature of * Registered Owners * ~~Lessees~~

* Rule out whichever is inapplicable

2. Planning Body Approval.

*
.....
hereby approves this plan in accordance with the :
%

Dated this..... day of

..... #

..... #

* Insert the name of the Planning Body.
Insert designation of signatory or delegation

% Insert applicable approving legislation.

3. Plans with Community Management Statement :

CMS Number :

Name :

4. References :

Dept File :
Local Govt :
Surveyor : 30109–11215

6.

Existing

Title Reference

Description

Created

New Lots

Road

Secondary Interests

Lot 908 on SP300625

560, 561, 591–595, 612, 613, 617–623, 632–634, 636–647, 908 & 90006

New Rd

MORTGAGE ALLOCATIONS

Mortgage	Lots Fully Encumbered	Lots Partially Encumbered
717788838	560, 561, 591–595, 612, 613, 617–623, 632–634, 636–647, 908 & 90006	

ENCUMBRANCE EASEMENT ALLOCATIONS

Easement	Lots to be Encumbered
709924656 (Emt.D on SPI83944)	908
717705641 (Emt.I on SP286449)	908
717705641 (Emt.T on SP286449)	908
717639066 (Emt.EC on SP290305)	908
(Emt.AI on SP281067)	908
(Emt.AW on SP290278)	908
(Emt.AX on SP296739)	908
(Emt.BA on SP300645)	908
(Emt.BF on SP300645)	908
(Emt.BG on SP300645)	642–647
(Emt.BJ on SP300645)	645

ADMINISTRATIVE ADVICE ALLOCATIONS

Administrative Advice	Lots to be Encumbered
711464446	560, 561, 591–595, 612, 613, 617–623, 632–634, 636–647, 908 & 90006
712298369	560, 561, 591–595, 612, 613, 617–623, 632–634, 636–647, 908 & 90006
713408554	560, 561, 591–595, 612, 613, 617–623, 632–634, 636–647, 908 & 90006

621, 642 & 908

PORS 24 & 42
Parish of Maclean
& POR 26
Parish of Undullah

591–595, 617–620, 643–647, & 90006

POR 24
Parish of Maclean

560, 561, 612, 613, 622, 623, 632–634 & 636–641

POR 26
Parish of Undullah

Lots

Orig

7. Orig Grant Allocation :

8. Passed & Endorsed :

By : QUEENSLAND SURVEYING PTY LTD
A.C.N. 604 671 374

Date :

Signed :

Designation : Cadastral Surveyor

9. Building Format Plans only.

I certify that :
* As far as it is practical to determine, no part of the building shown on this plan encroaches onto adjoining lots or road;
* Part of the building shown on this plan encroaches onto adjoining * lots and road

..... *

Cadastral Surveyor/Director * Date

*delete words not required

10. Lodgement Fees :

Survey Deposit

\$

Lodgement

\$

..... New Titles

\$

Photocopy

\$

Postage

\$

TOTAL

\$


11. Insert Plan Number


SP300639

30109–11215

DRAWN - Stanfields

VQ170383

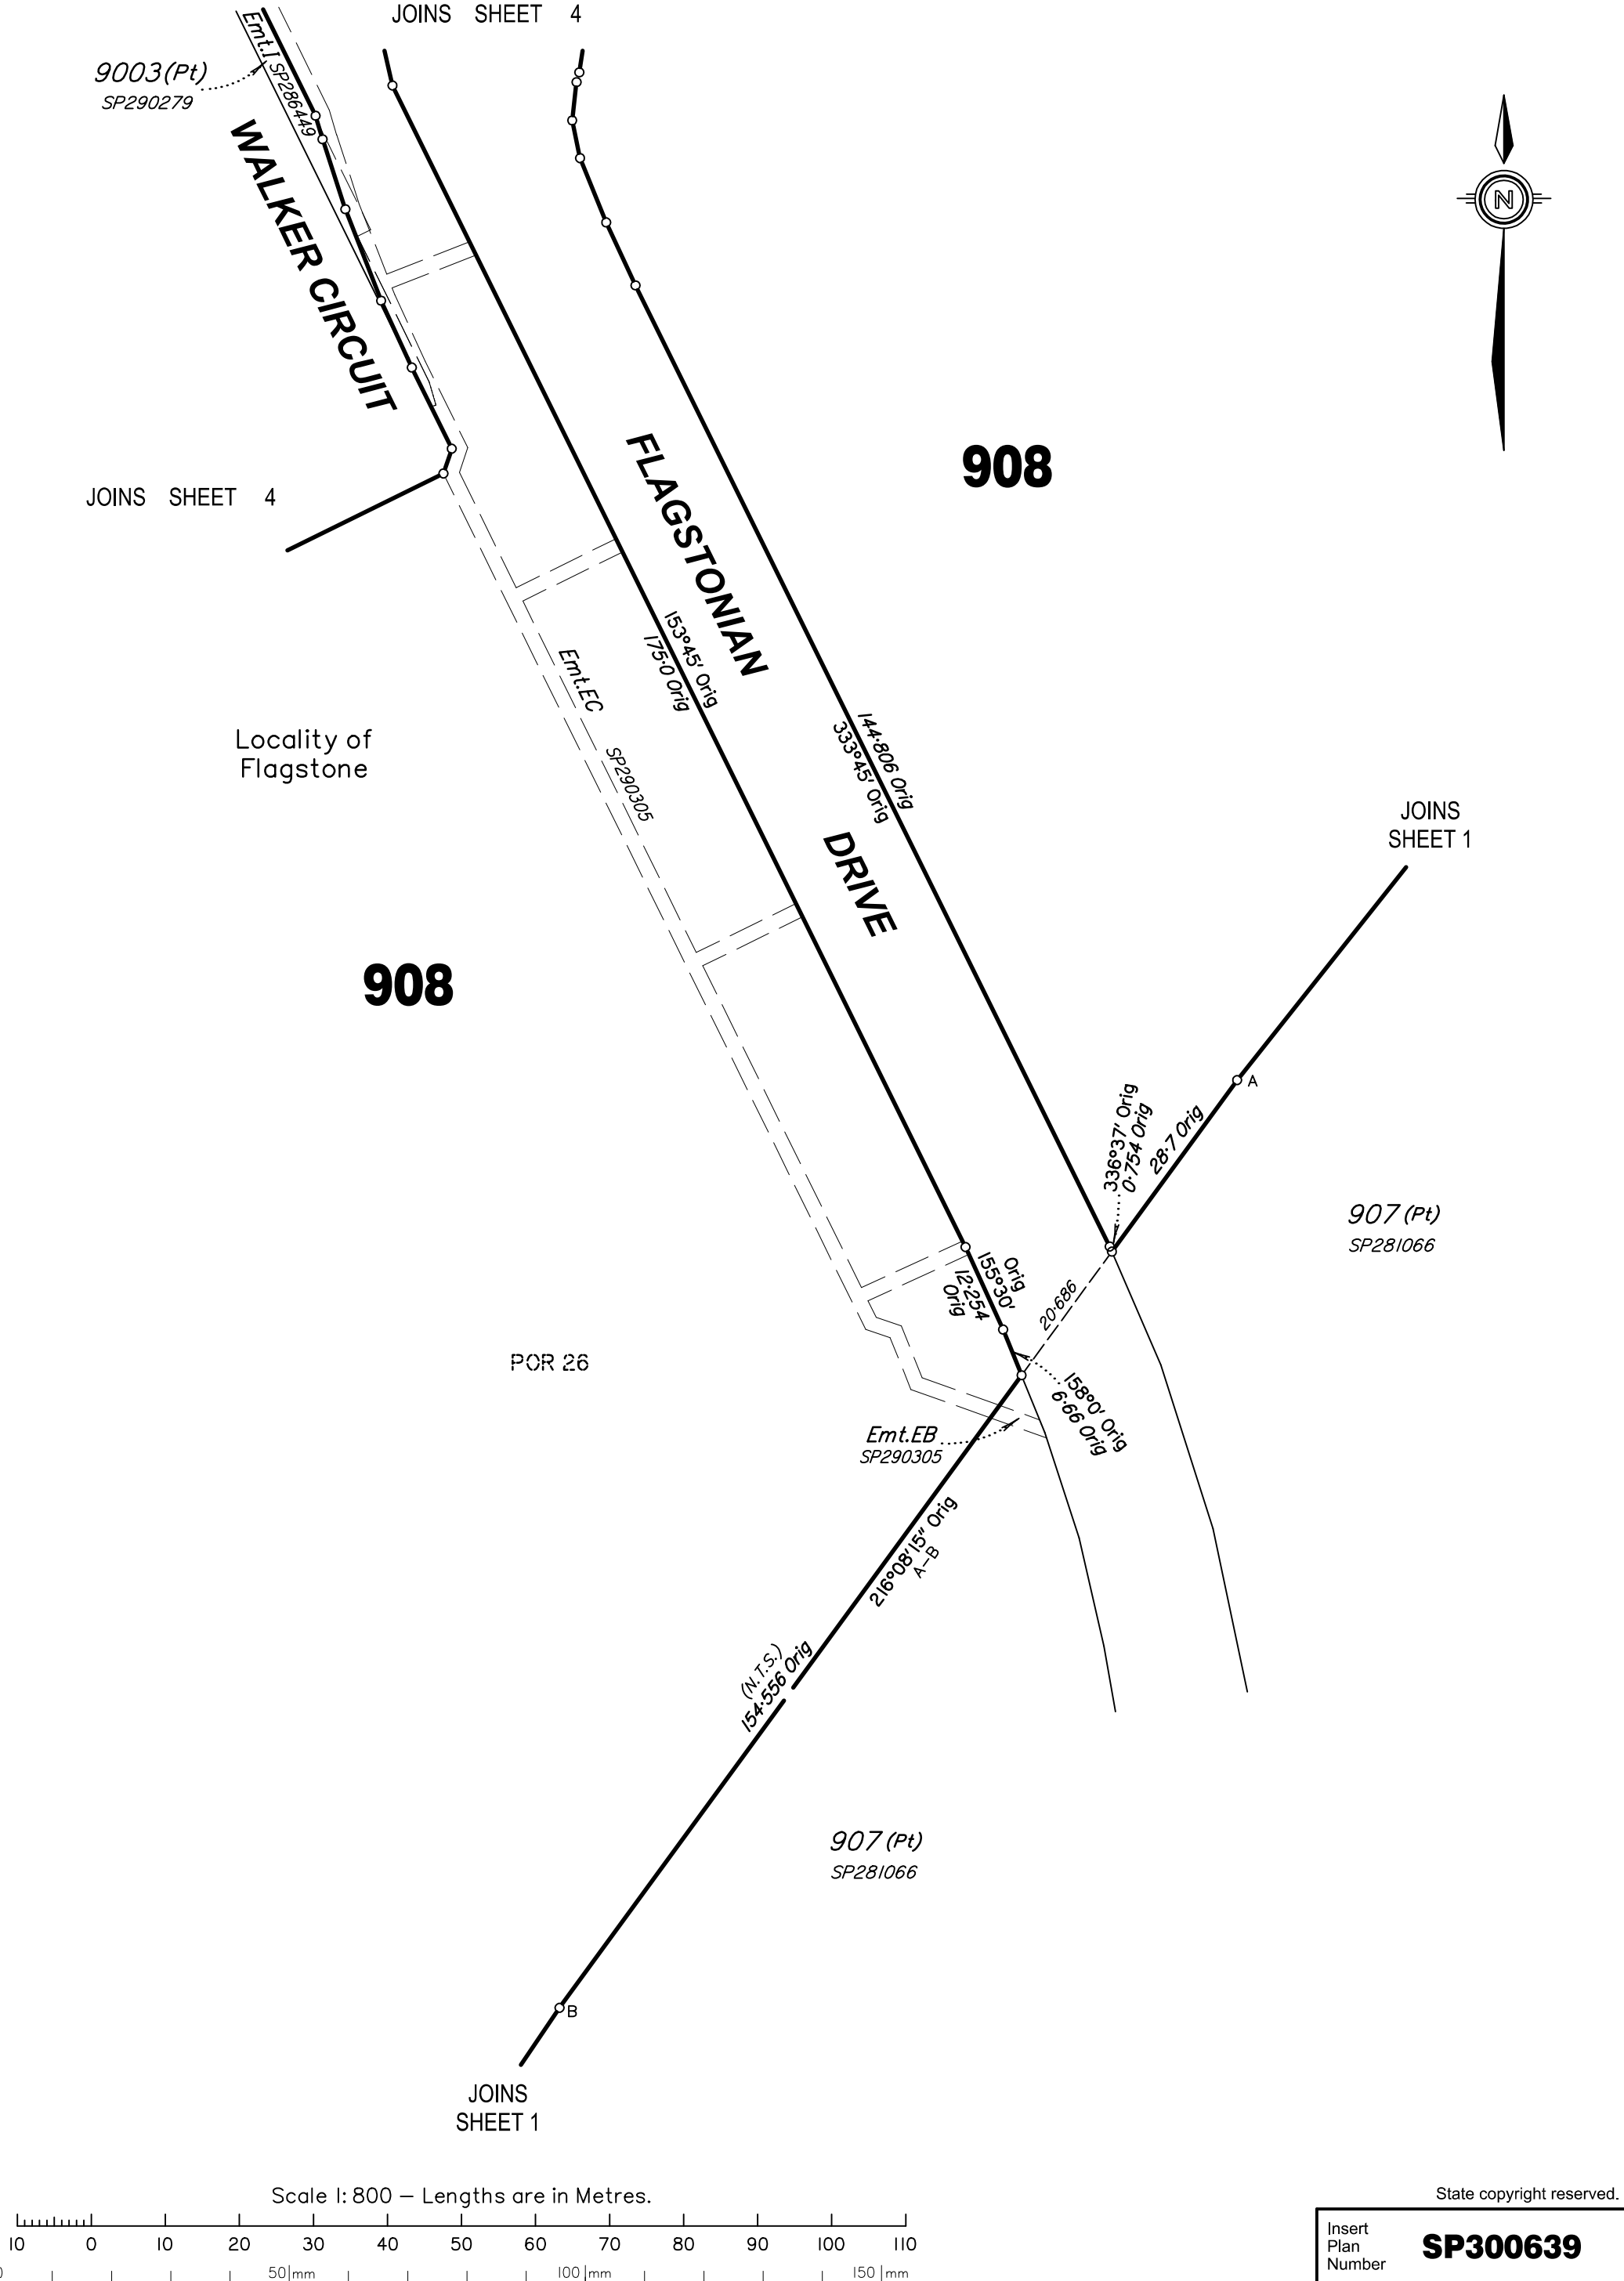

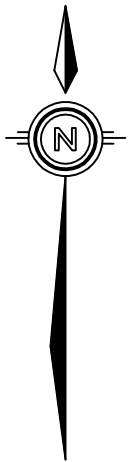

JOINS
SHEET 5

9003(Pt)
SP290279

POR 24

Locality of
Flagstone

POR 26

908

FLAGSTONIAN

DRIVE



A map of the Walker Circuit, showing a network of roads and a central point labeled '333'. The map is oriented with a north arrow pointing towards the top right. The text 'WALKER CIRCUIT' is written vertically along the right side of the map.

908

WALKER CIRCUIT

WALKER CIRCUIT

JOINS SHEET 3


30109-11215
VQ170383
DRAWN - Stan Held s


State copyright reserved. 8

Insert
Plan
Number


SP300639

Scale 1: 600 – Lengths are in Metres.

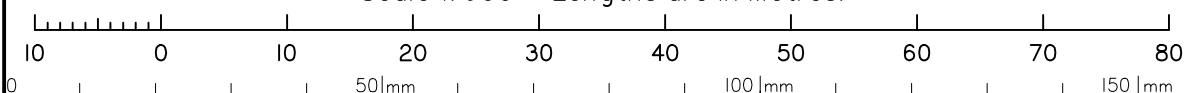

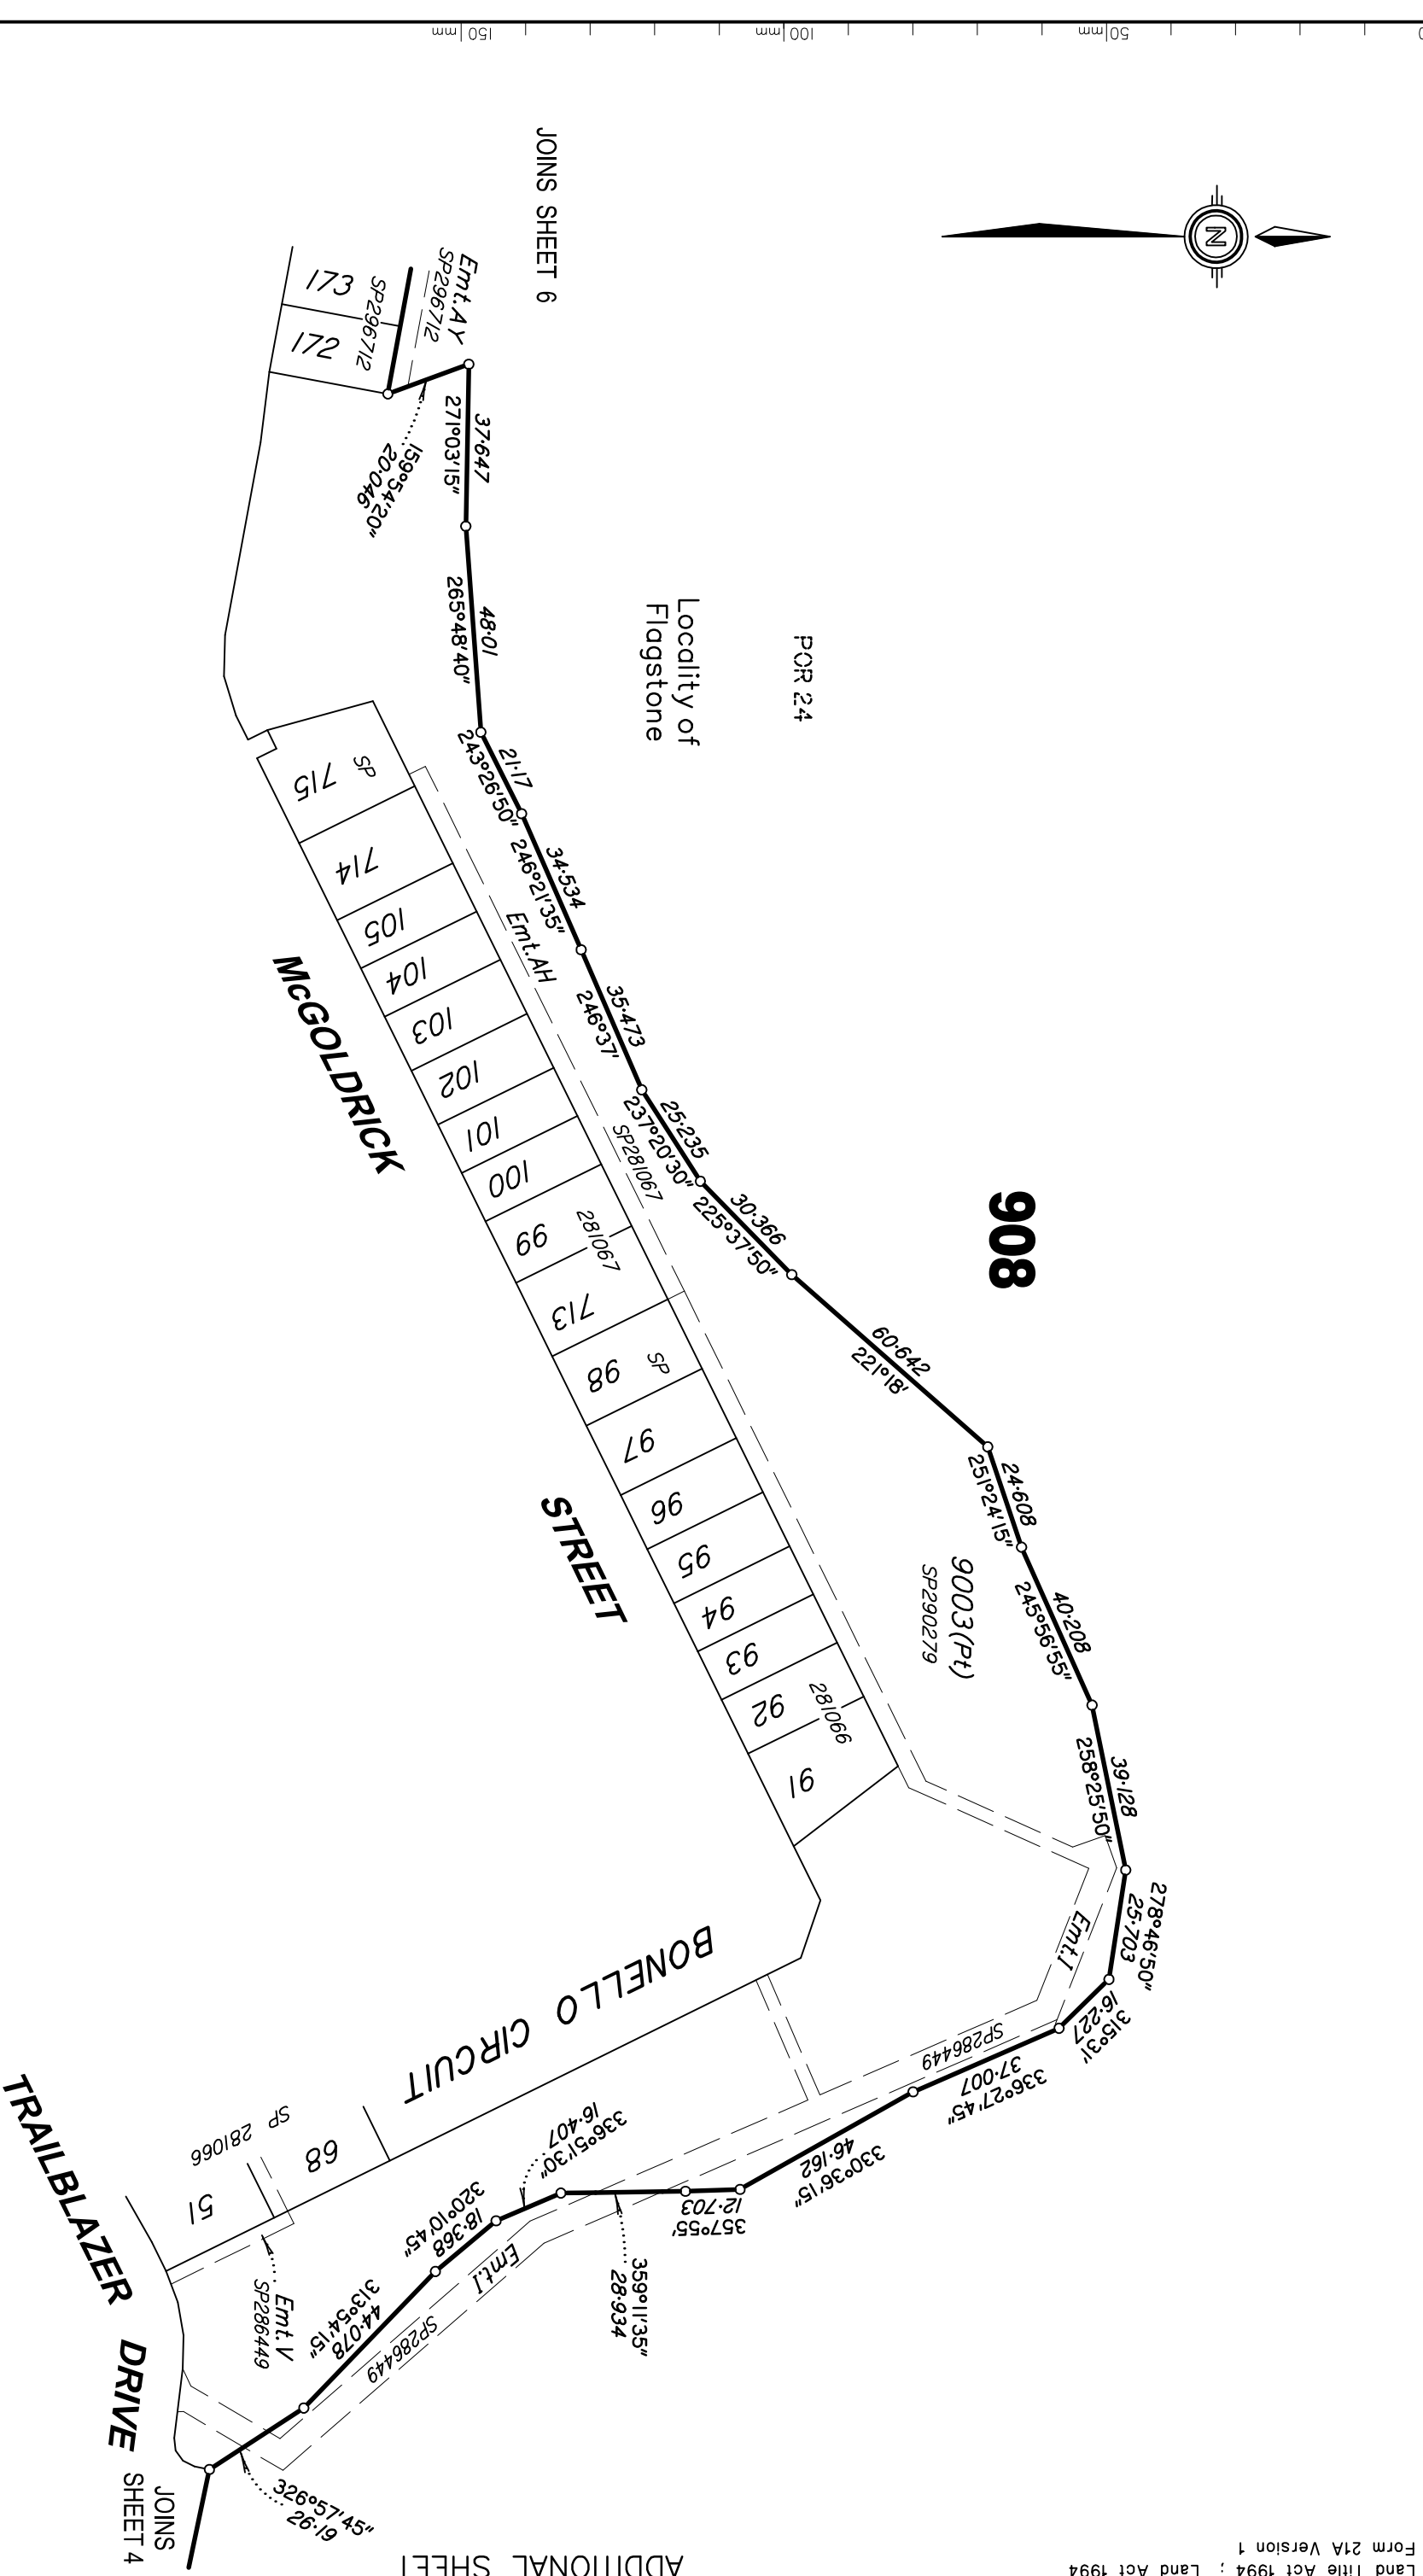

All dimensions shown on this sheet are original and have been compiled from SP300625 in the Department of Natural Resources and Mines.

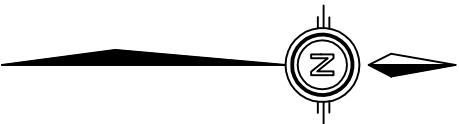

908


Locality of
Flagstone

POR 24


JOINS
SHEET 11

JOINS
SHEET 5

9003(Pt)
SP290279

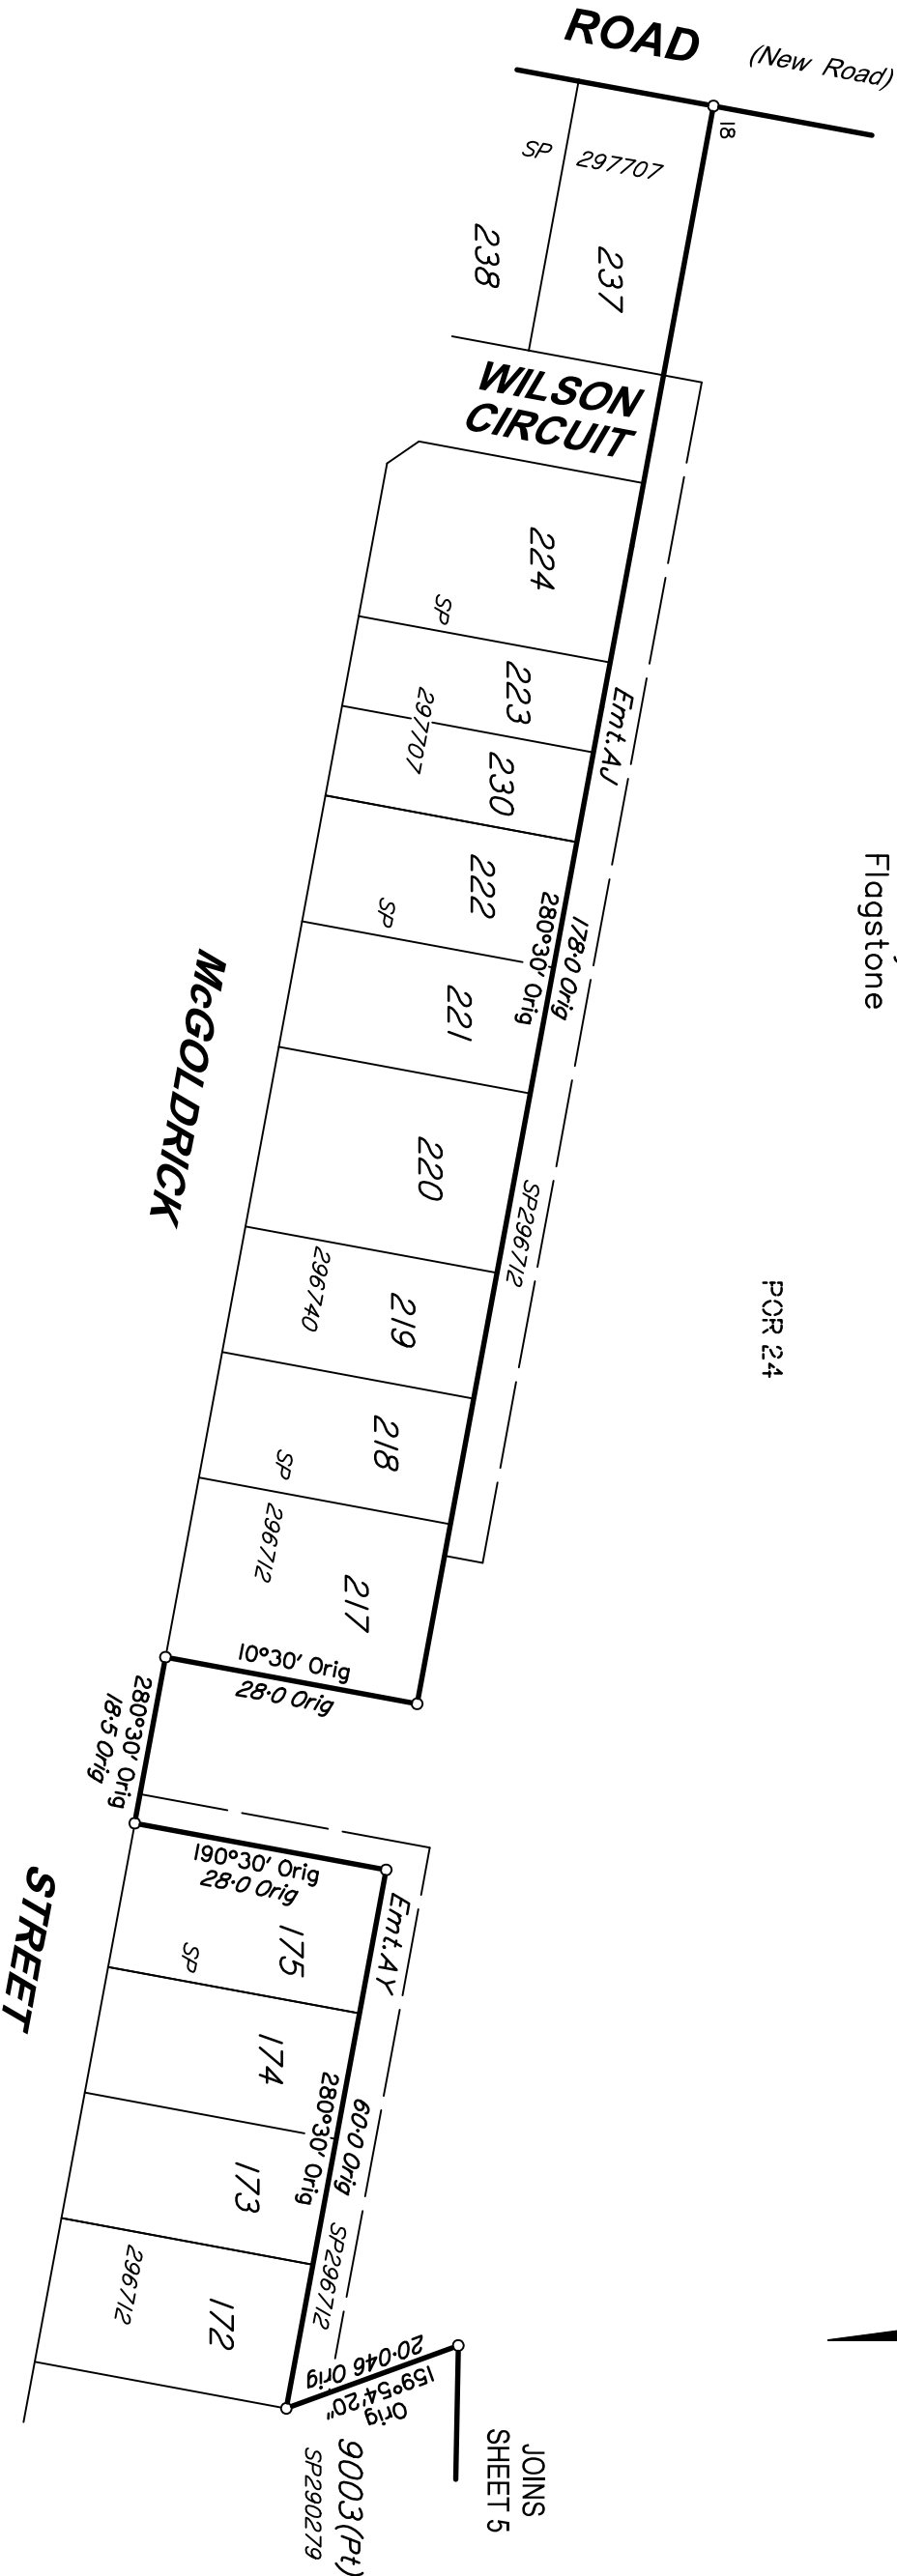

Scale 1:800 – Lengths are in Metres.

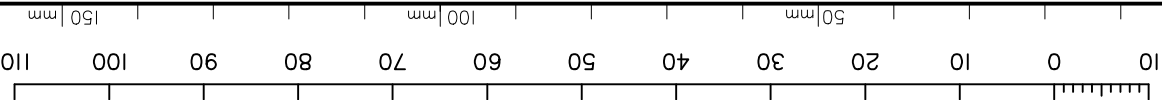

SP300639


Insert
Plan
Number

State copyright reserved.

ADDITIONAL SHEET



0
50
100
150
mm

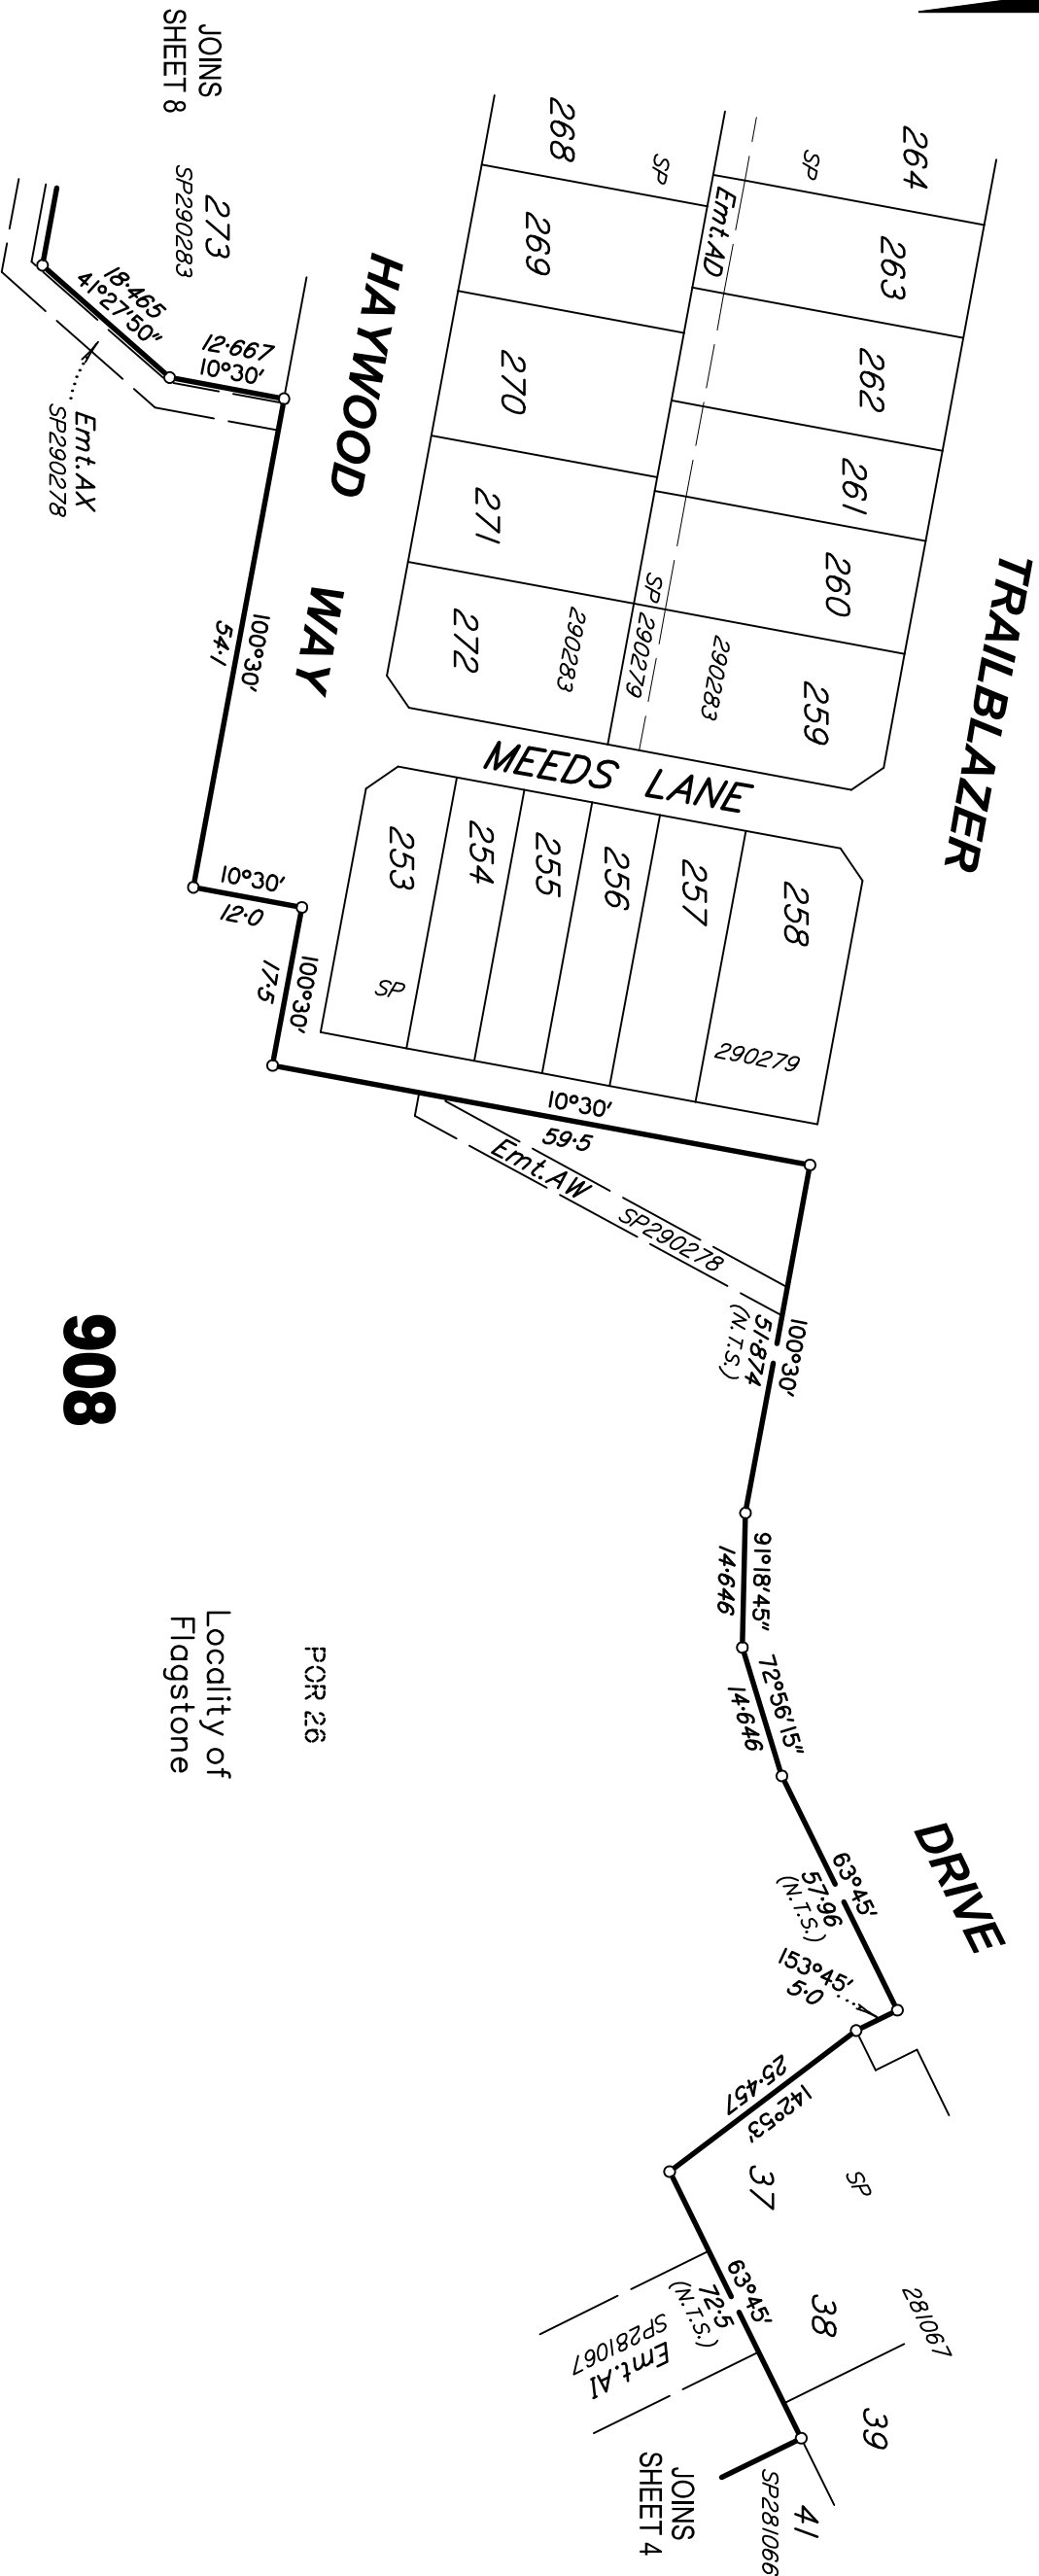

*All dimensions shown on this sheet
are original and have been compiled
from SP300625 in the Department
of Natural Resources and Mines.*


SP300639

Insert
Plan
Number

State copyright reserved.

Locality of
Flagstone

806

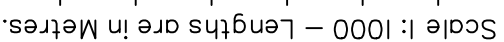

Insert
Plan
Number

806

Locality of Flagstone

TRAILBLAZER


E.Mt.BI
SP300645


DRIVE

JOINS
SHEET
9




Insert
Plan
Number

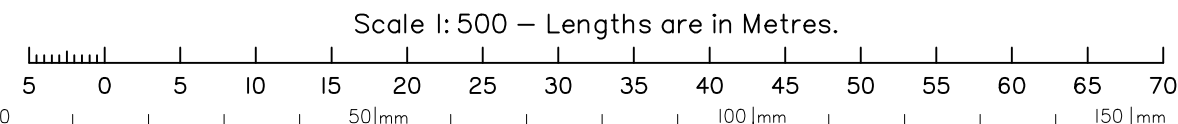

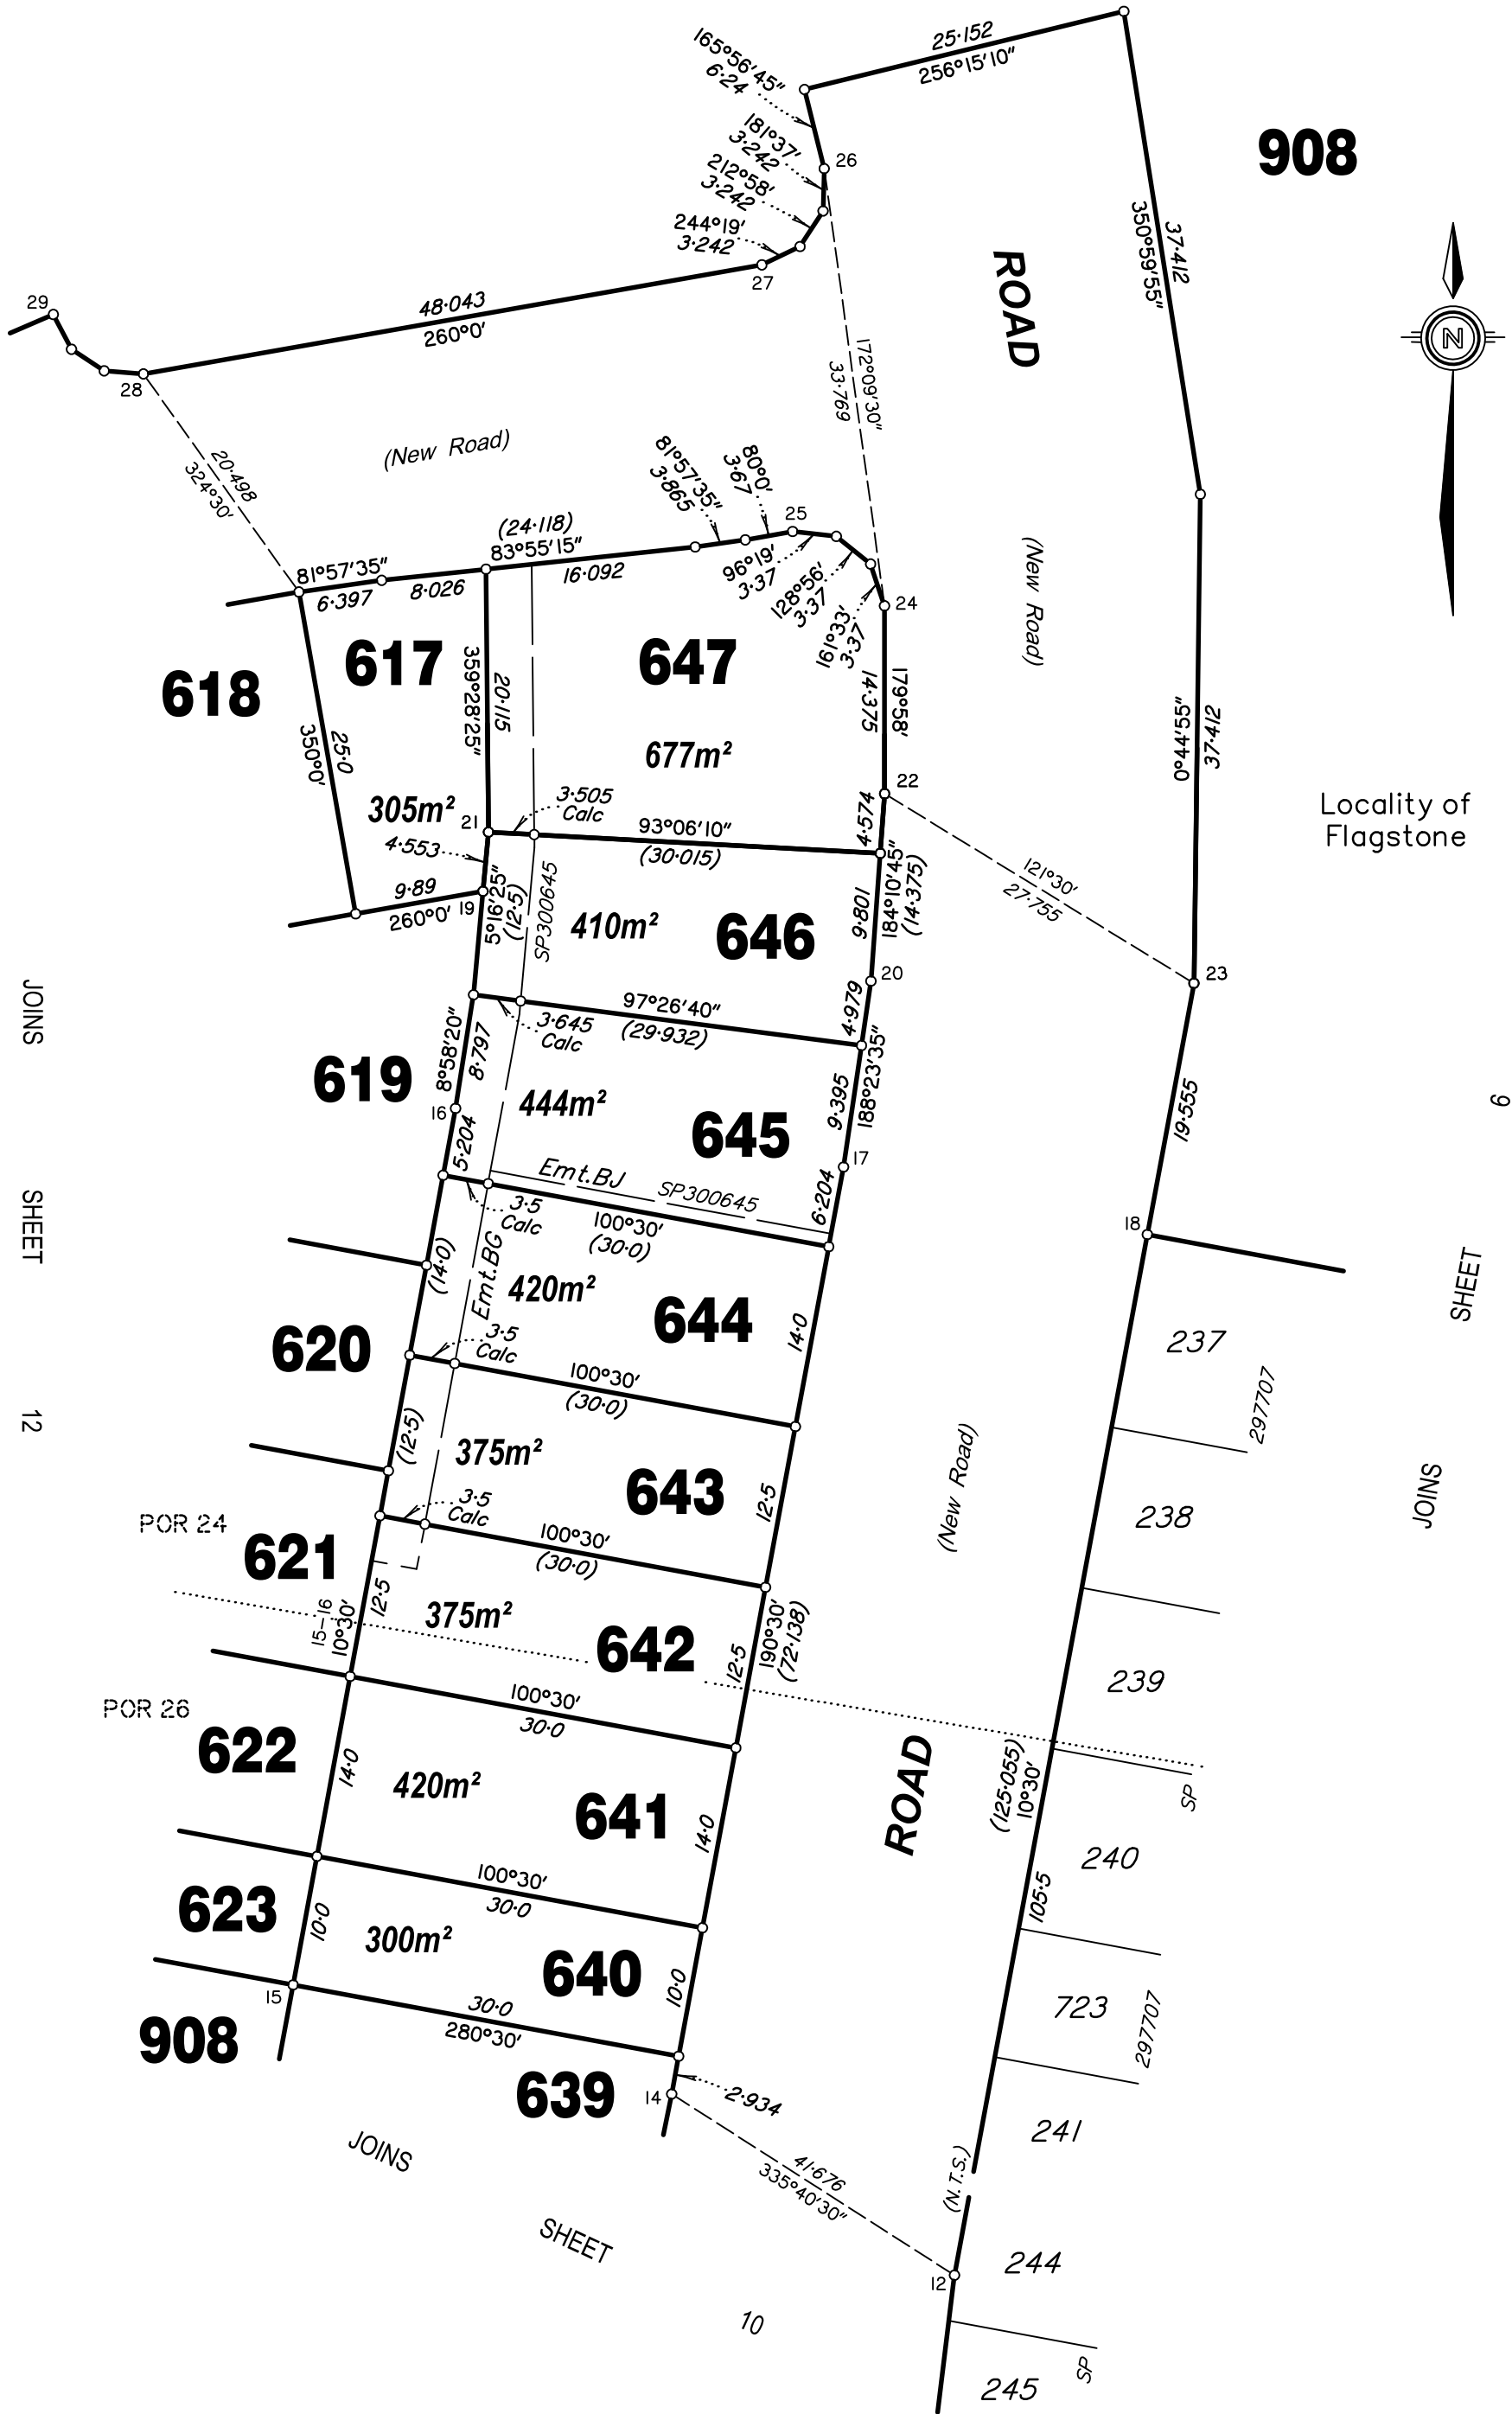

Scale 1: 500 – Lengths are in Metres.

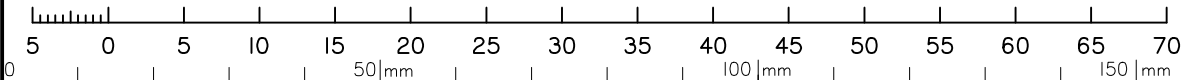

State copyright reserved.

Insert
Plan
Number

SP300639

