

Total Area of New Road

8693m²

See Sheet 5 for Lots 37-39 & 118-121.

See Sheet 6 for Lots 136-145.



See Sheet 7 for Lots 101-107, 132-135 & 168.

See Sheet 8 for Lots 99, 100, 108-110 & 713.



DIAGRAM A


Scale 1:3000

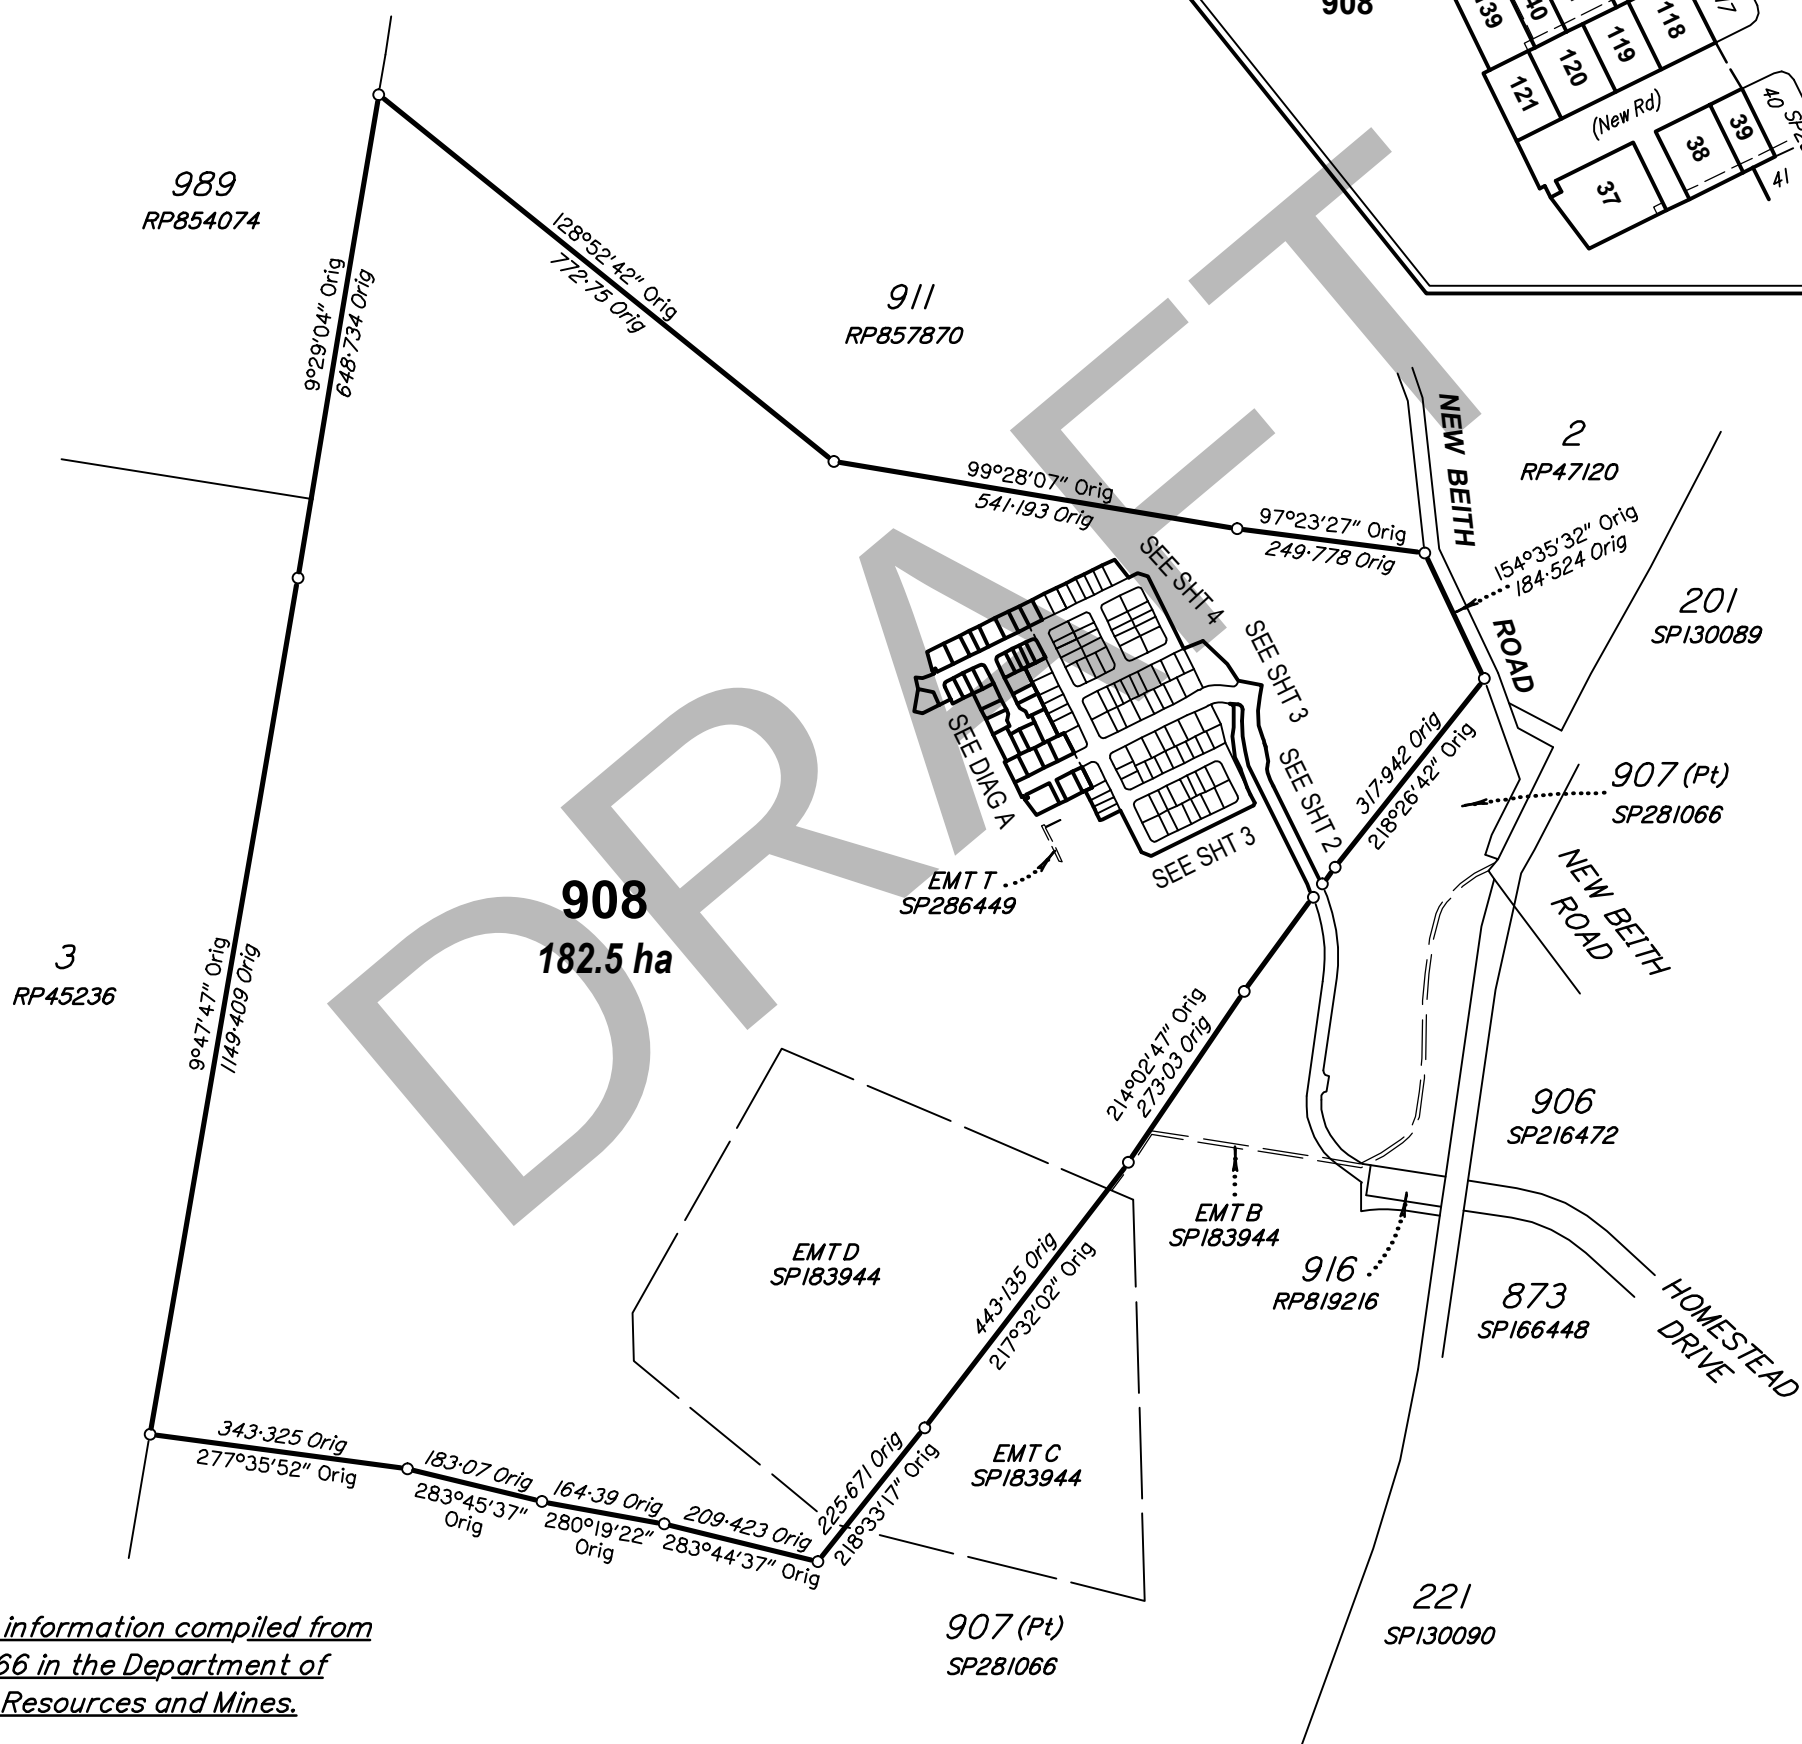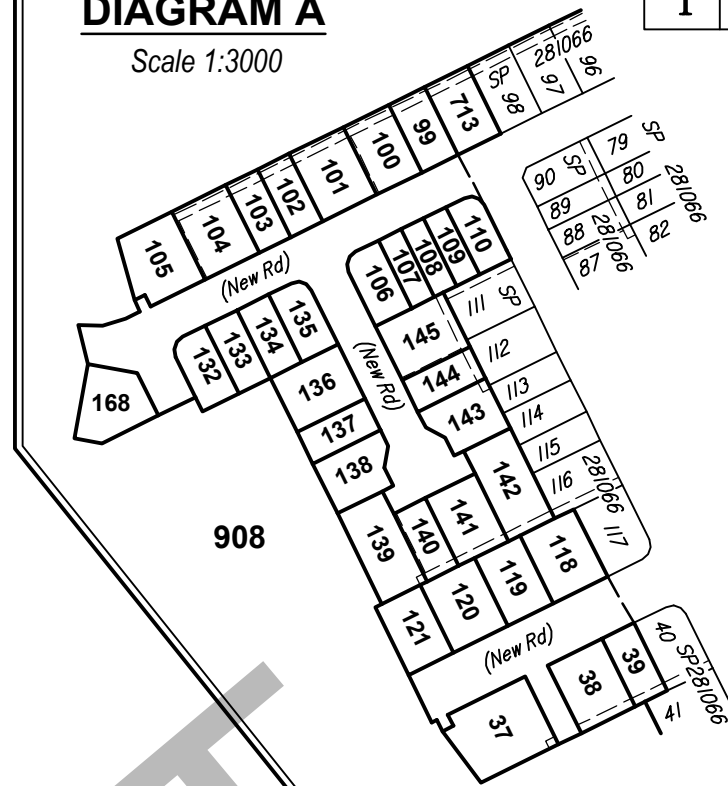

Original information compiled from
SP281066 in the Department of
Natural Resources and Mines.

In accordance with an exemption from Cadastral Survey Requirement 3.22, corners are not marked. Corner marks and reference marks are to be placed following completion of works. (See IS259915.)

Scale 1: 10000 – Lengths are in Metres.

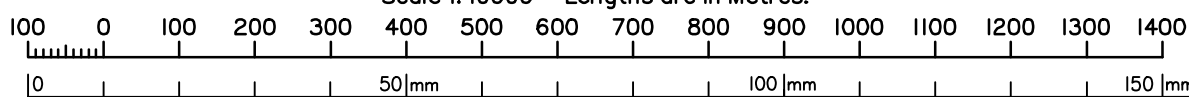

QUEENSLAND SURVEYING PTY LTD
(ACN 604 671 374) hereby certify that the land comprised
in this plan was surveyed by the corporation, by Angela
Margaret Dähn-Harvey, registered surveying graduate, for
whose work the corporation accepts responsibility, under the
supervision of Malcolm Mackay Ross, cadastral surveyor
and that the plan is accurate, that the said survey was
performed in accordance with the *Survey and Mapping
Infrastructure Act 2003* and *Surveyors Act 2003* and
associated Regulations and Standards and that the said
survey was completed on

*Plan of Lots 37-39, 99-110, 118-121,
132-145, 168, 713 & 908*

Cancelling Lot 908 on SP281066

LOCAL
GOVERNMENT: LOGAN CITY COUNCIL

LOCALITY: NEW BEITH

Meridian: *MGA vide IS221510*

Survey Records:	No
--------------------	----

Scale: *1:10000*

Format: **STANDARD**



SP281067

.....
Authorised Delegate

Date

30109-11035 IC Draft 26.02.2016

JOINS SHEET 3

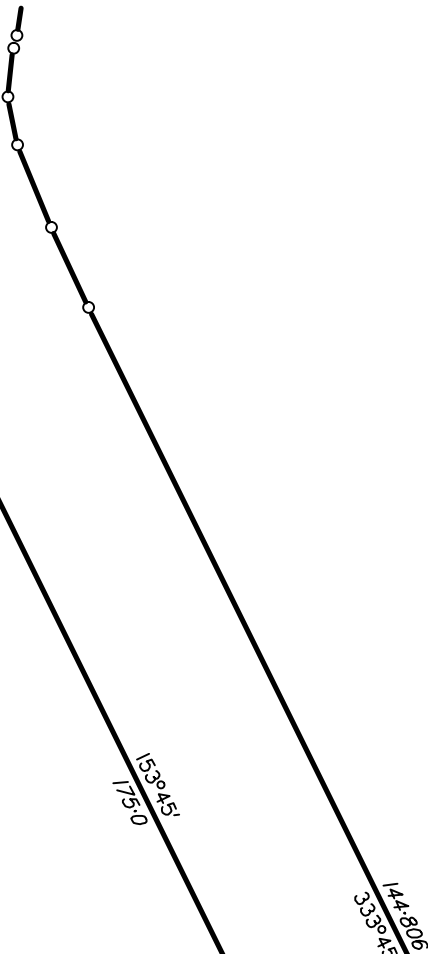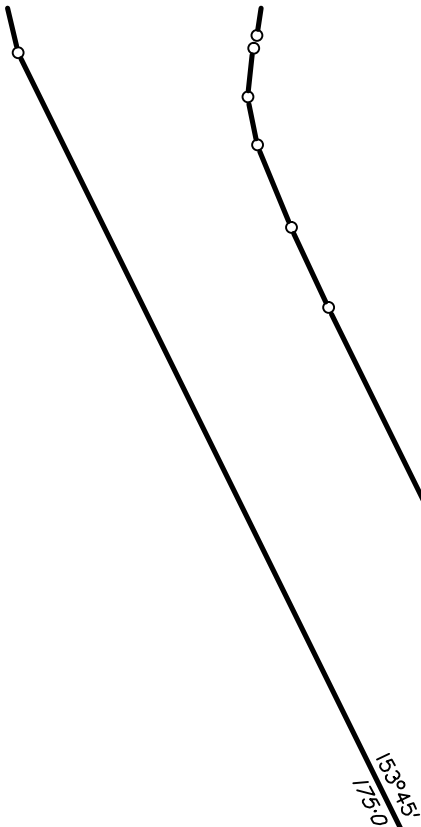

908

908

ROAD

JOINS SHEET 1

907 (Pt)
SP281066

907 (Pt)
SP281066

JOINS SHEET 1



154°55' N75
216°08'15"


155°30'
1225.4
158.0
6.66

20°08'15"
216°08'15"

336°37'
0.754

28.7
216°08'15"

Scale 1: 800 – Lengths are in Metres.

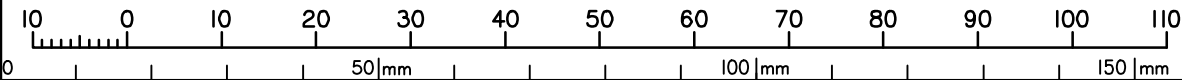


State copyright reserved.


Insert
Plan
Number


SP281067




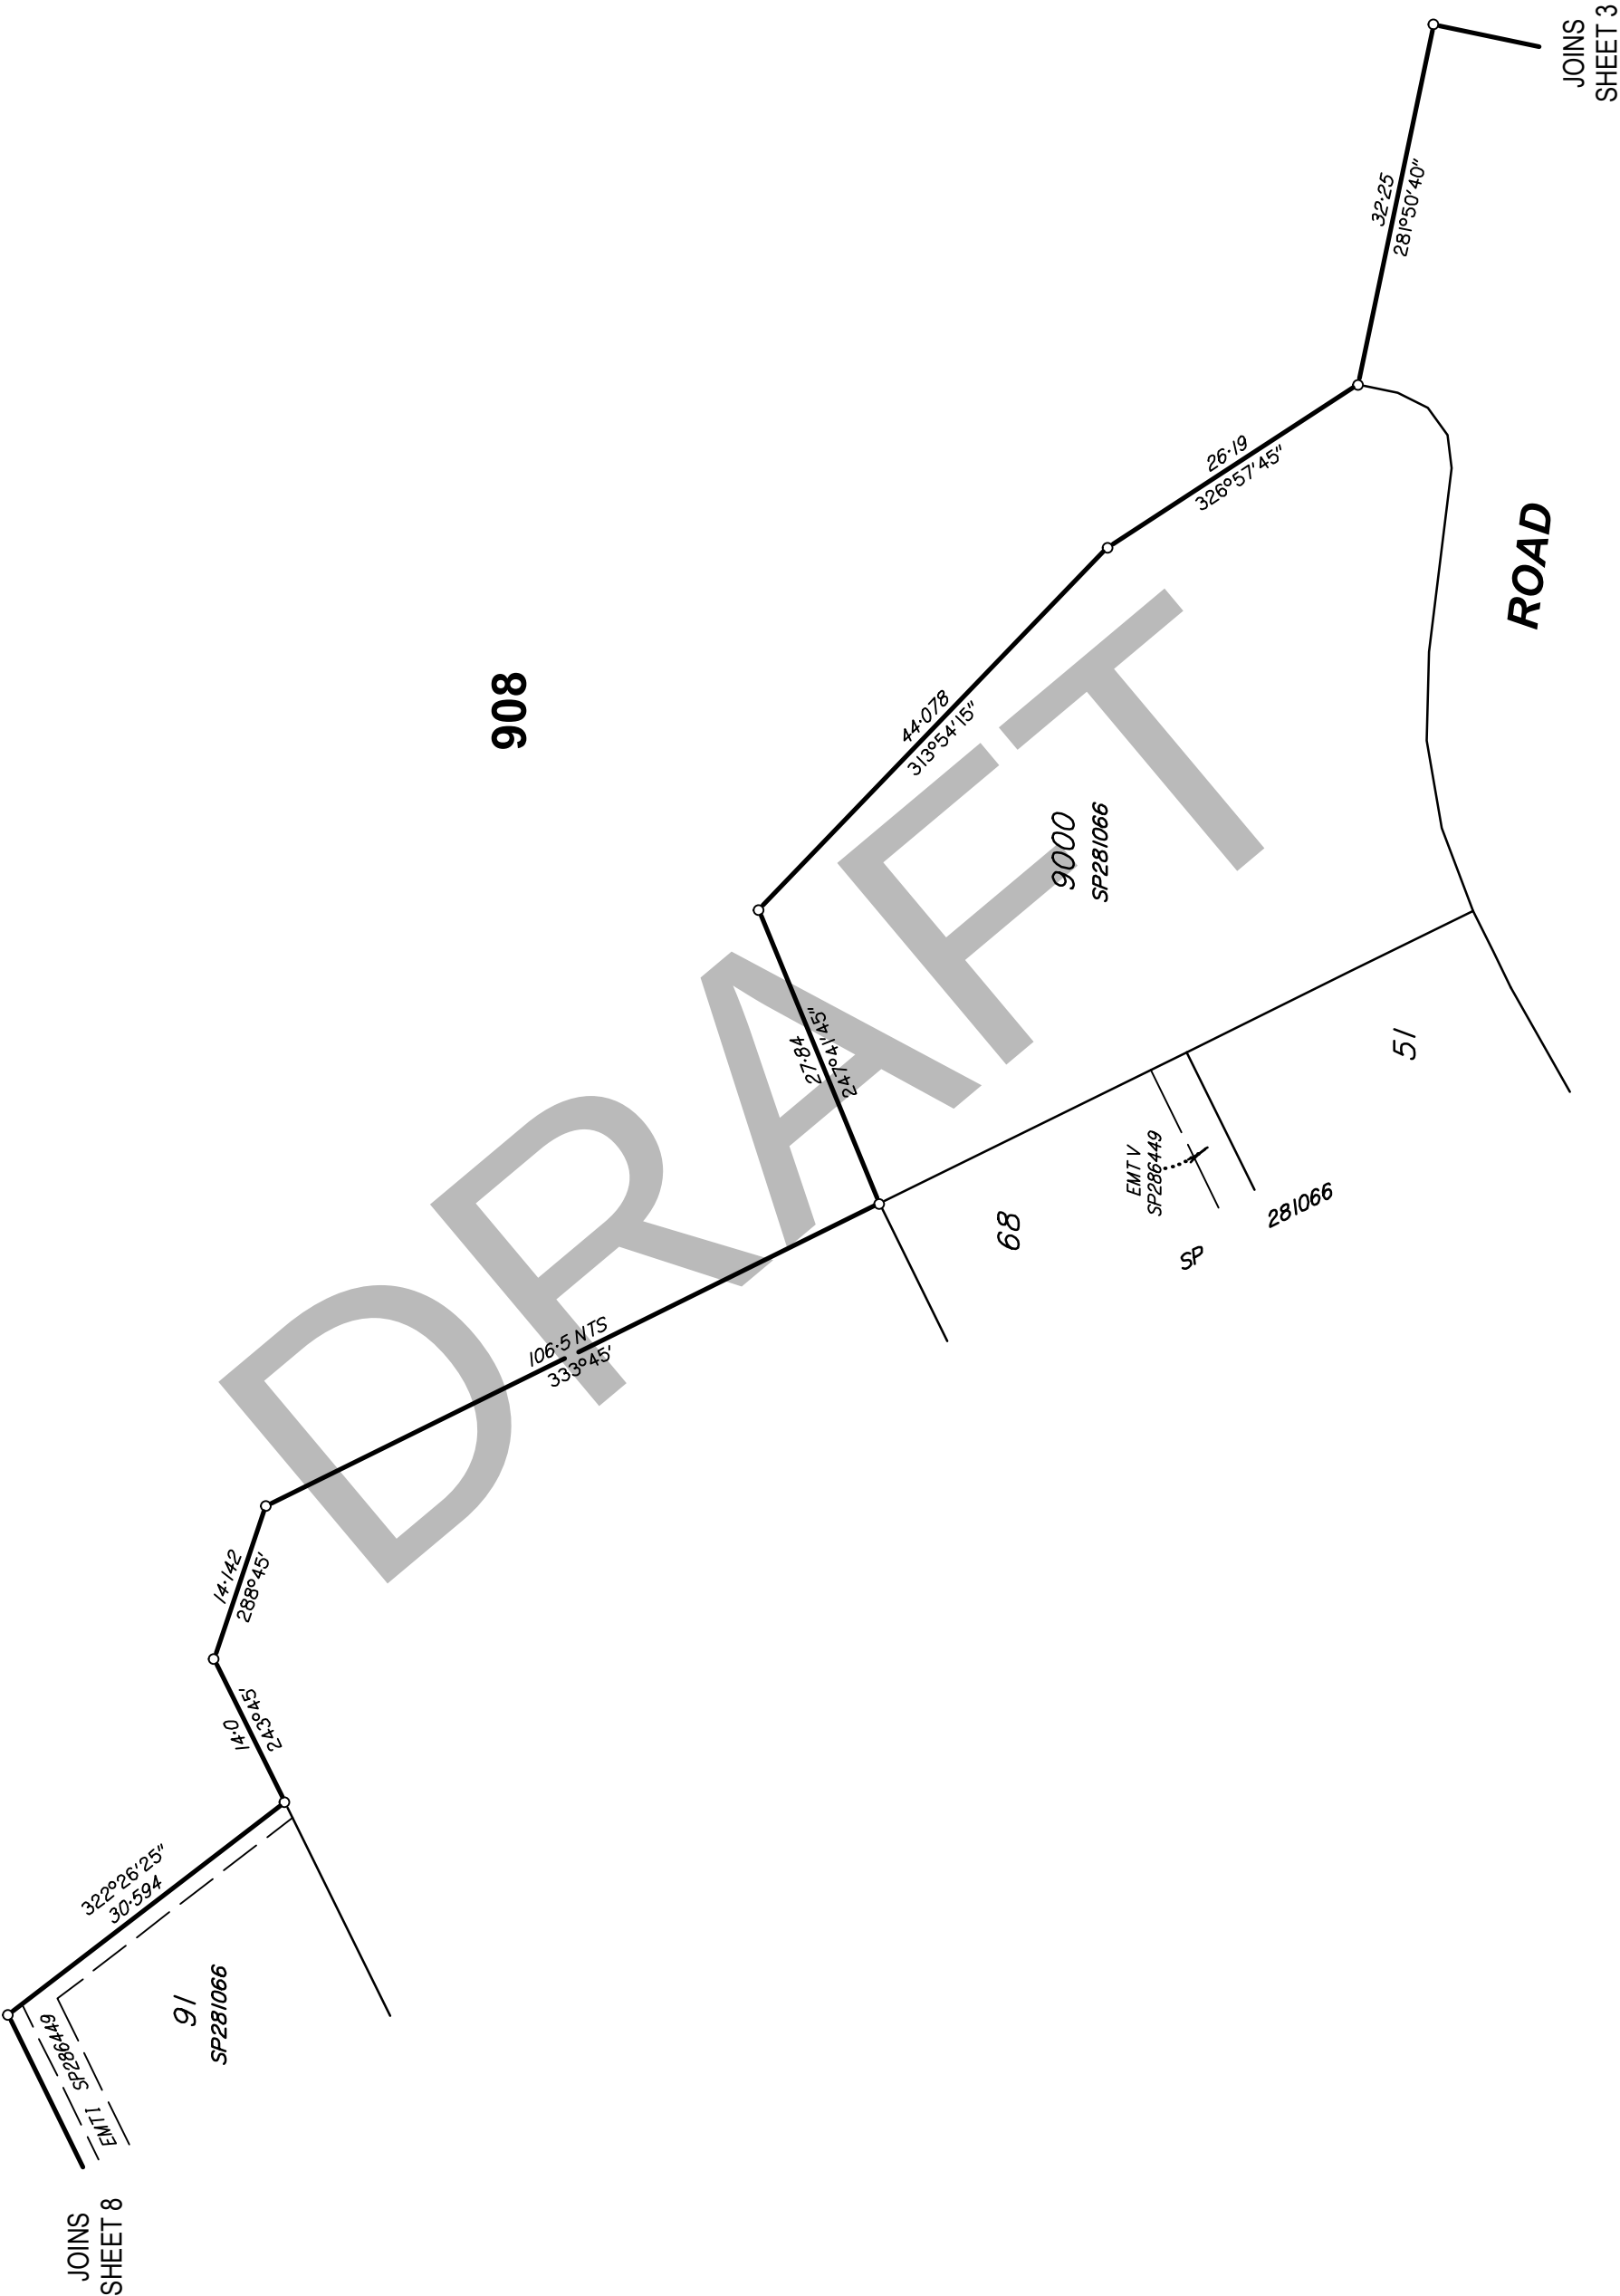



Scale 1: 600 — Lengths are in Metres.

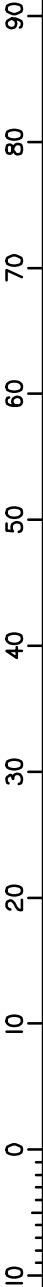

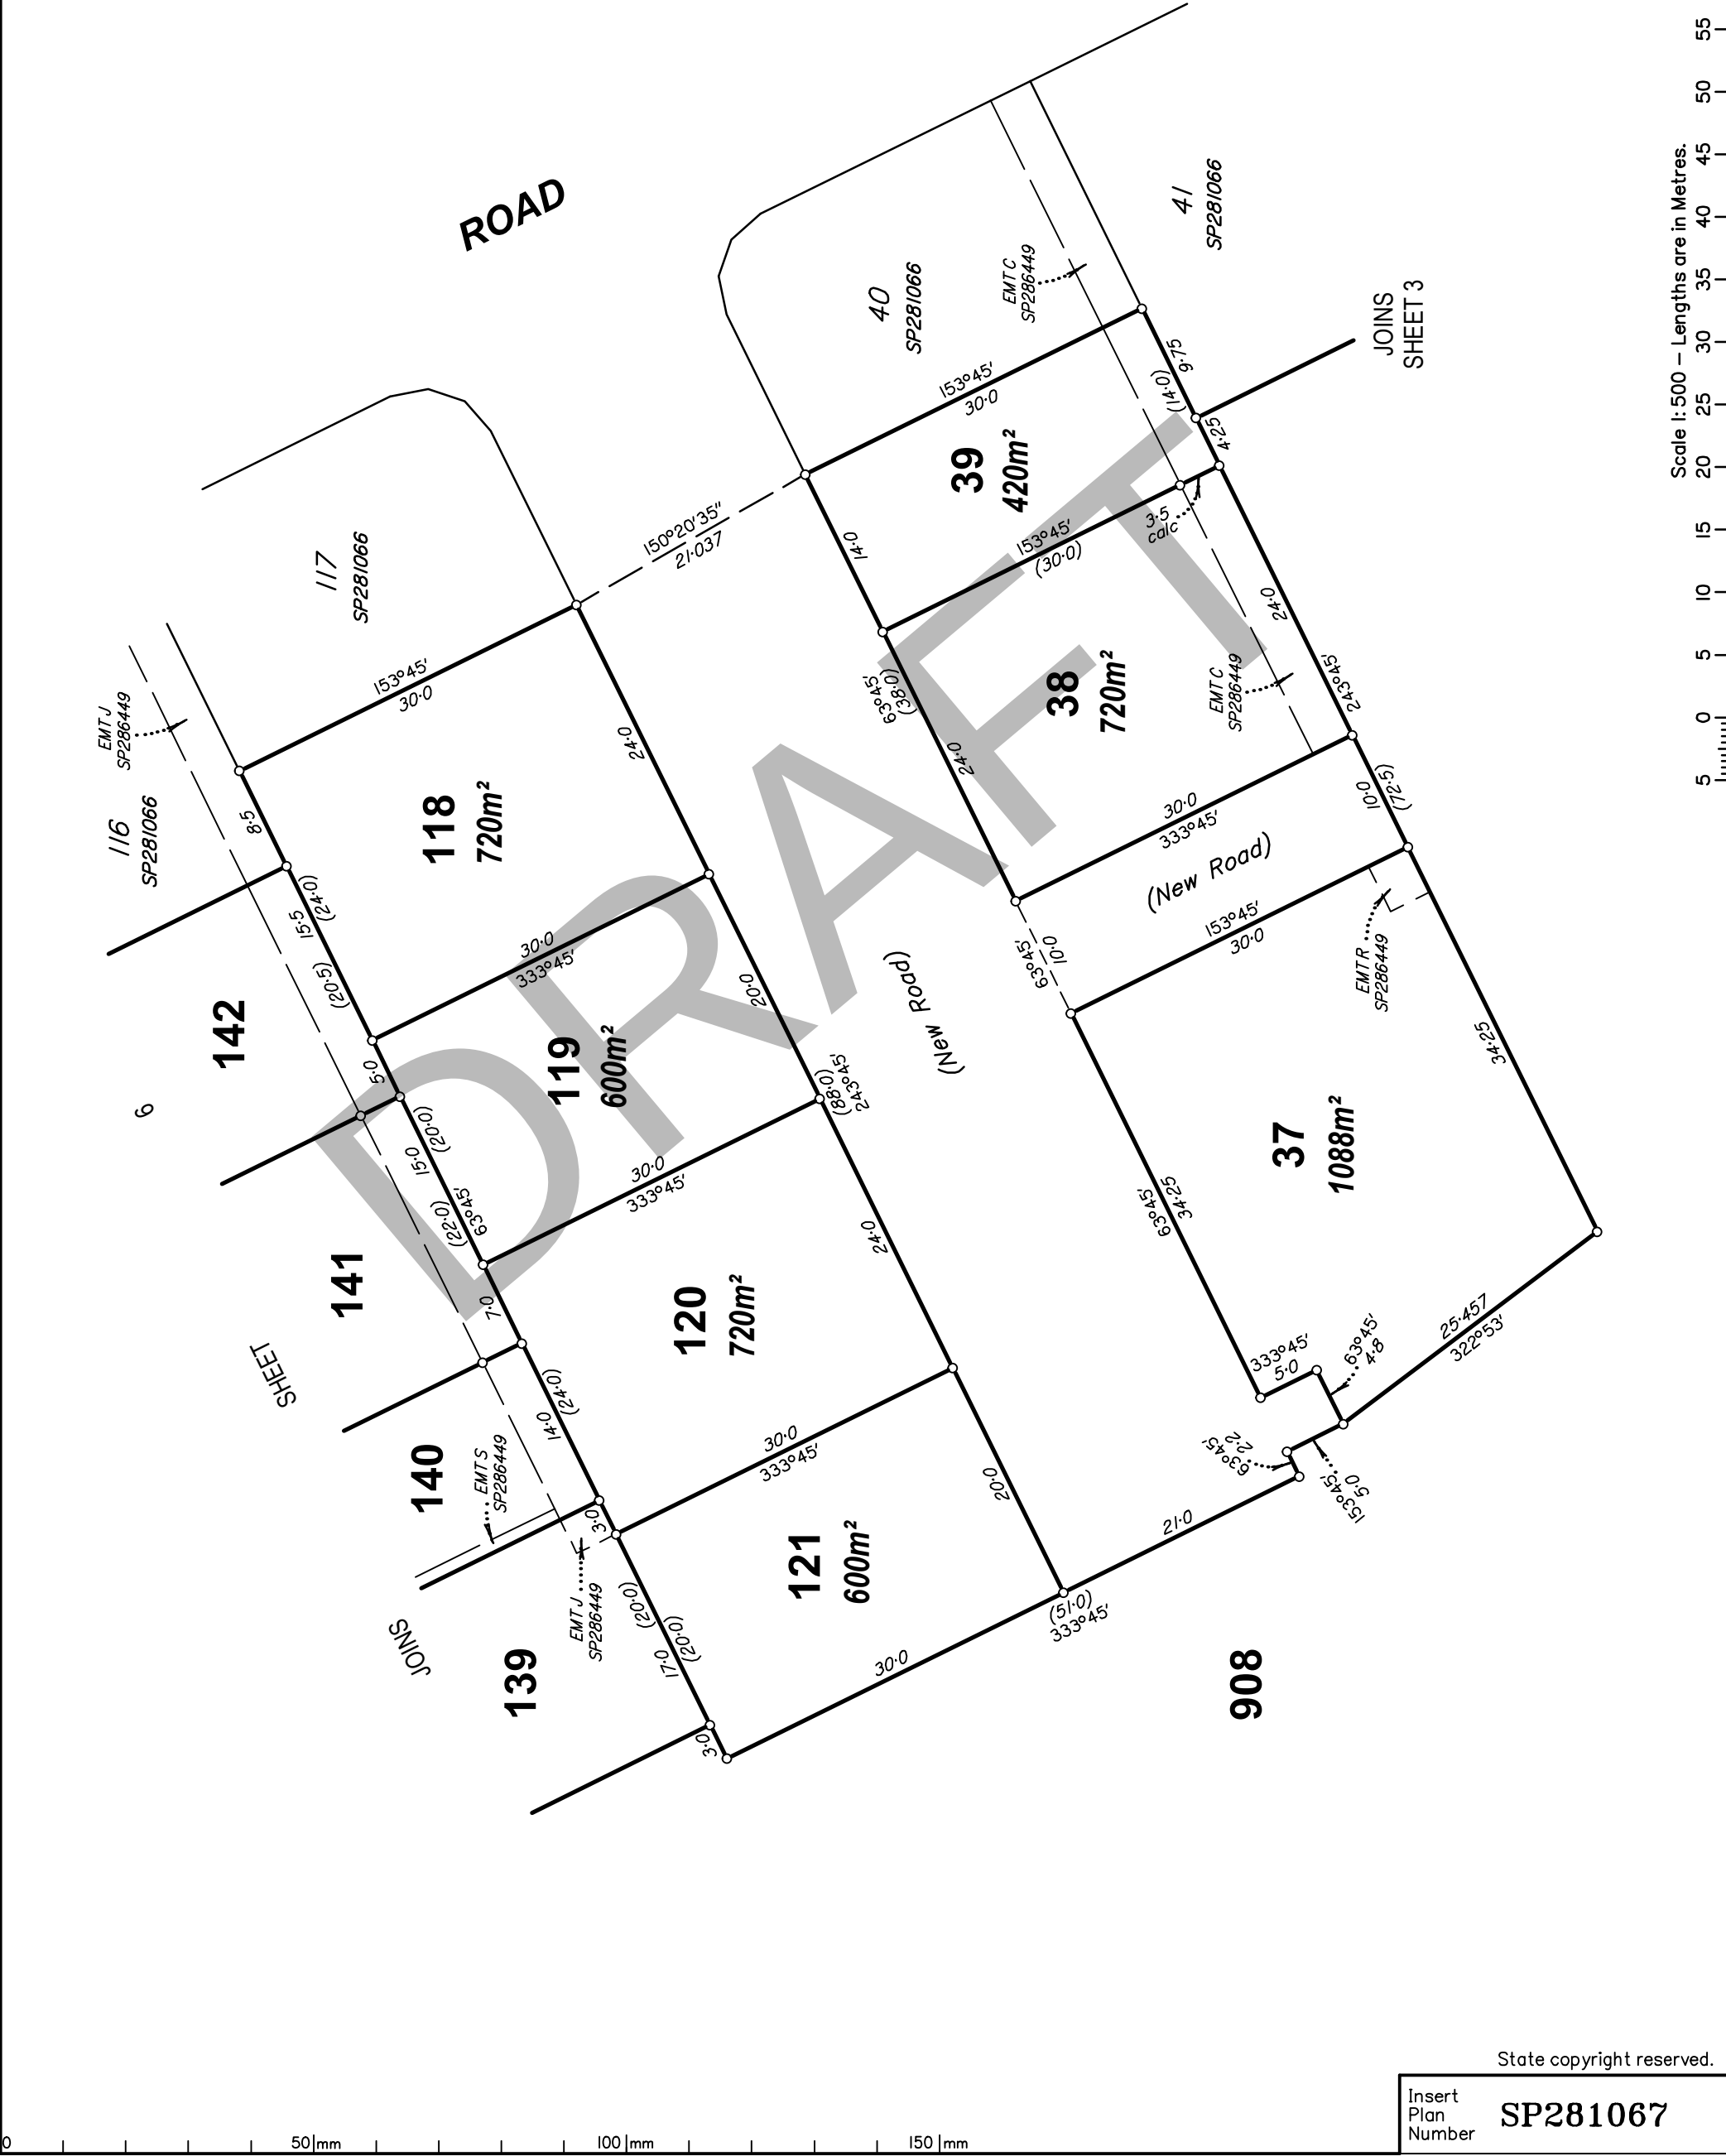

30109-11035 IC Draft 26.02.2016

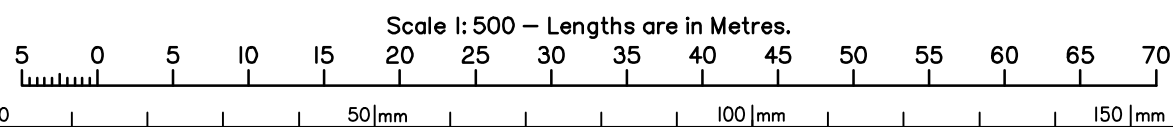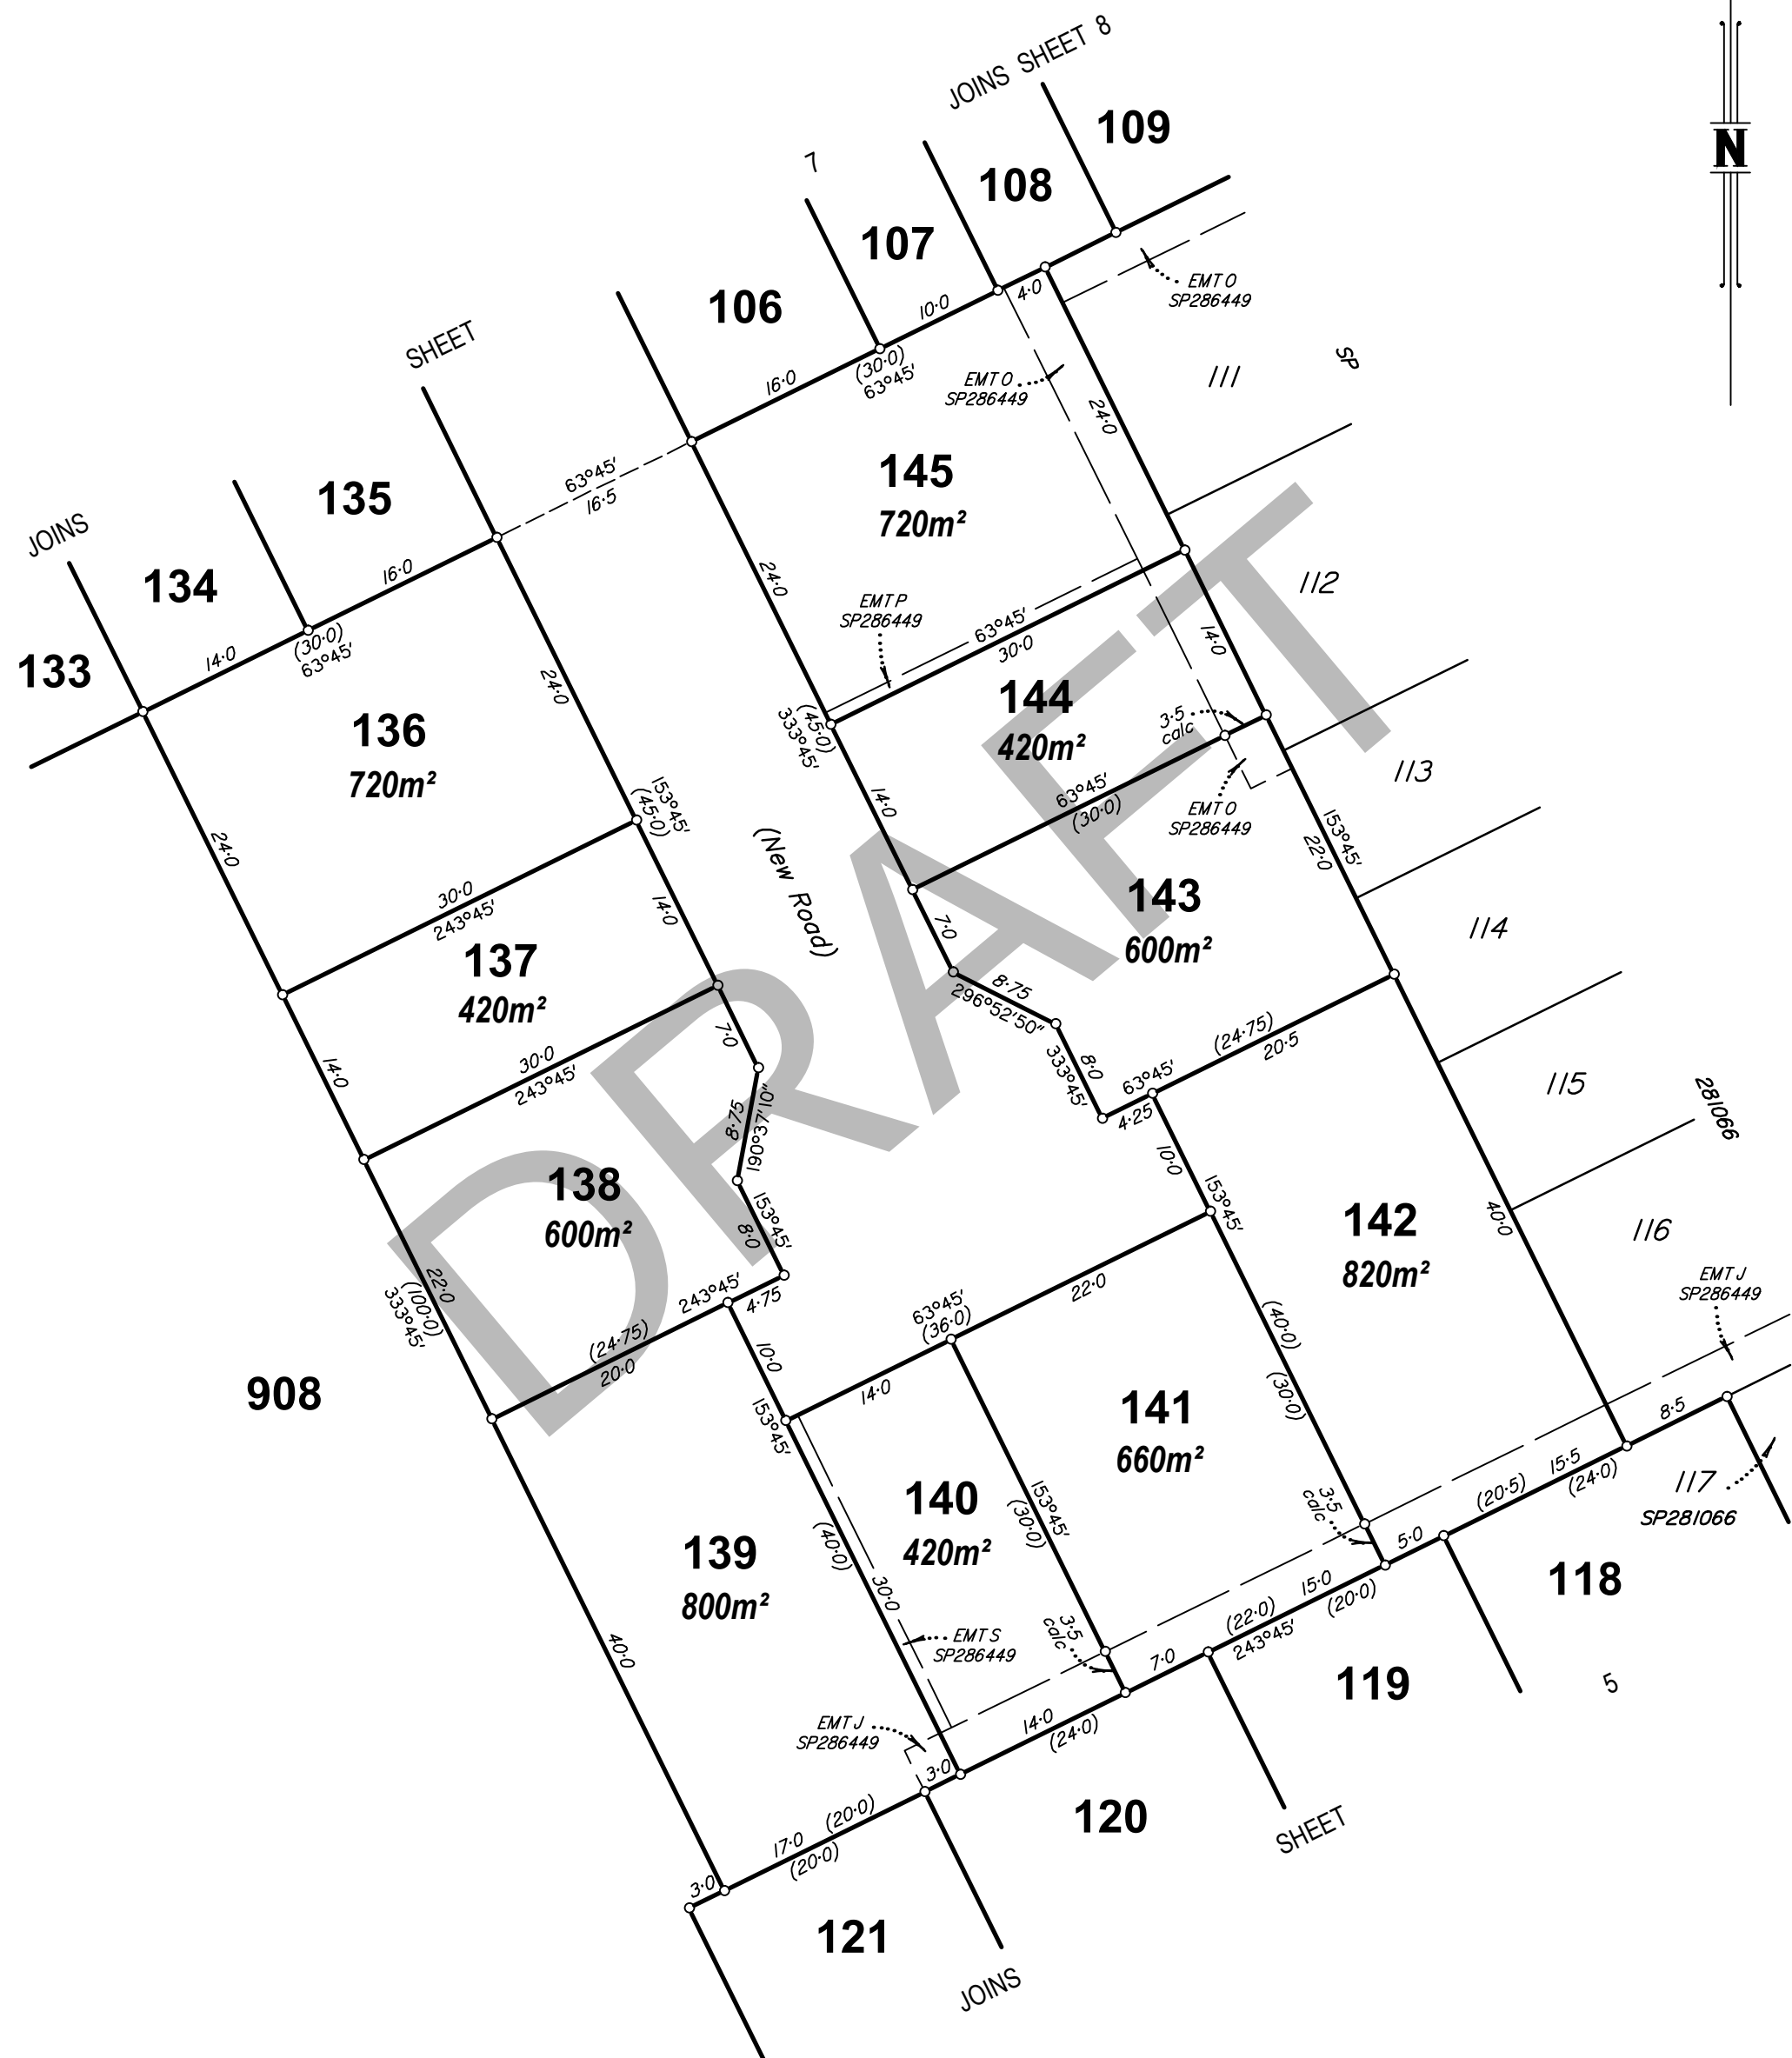

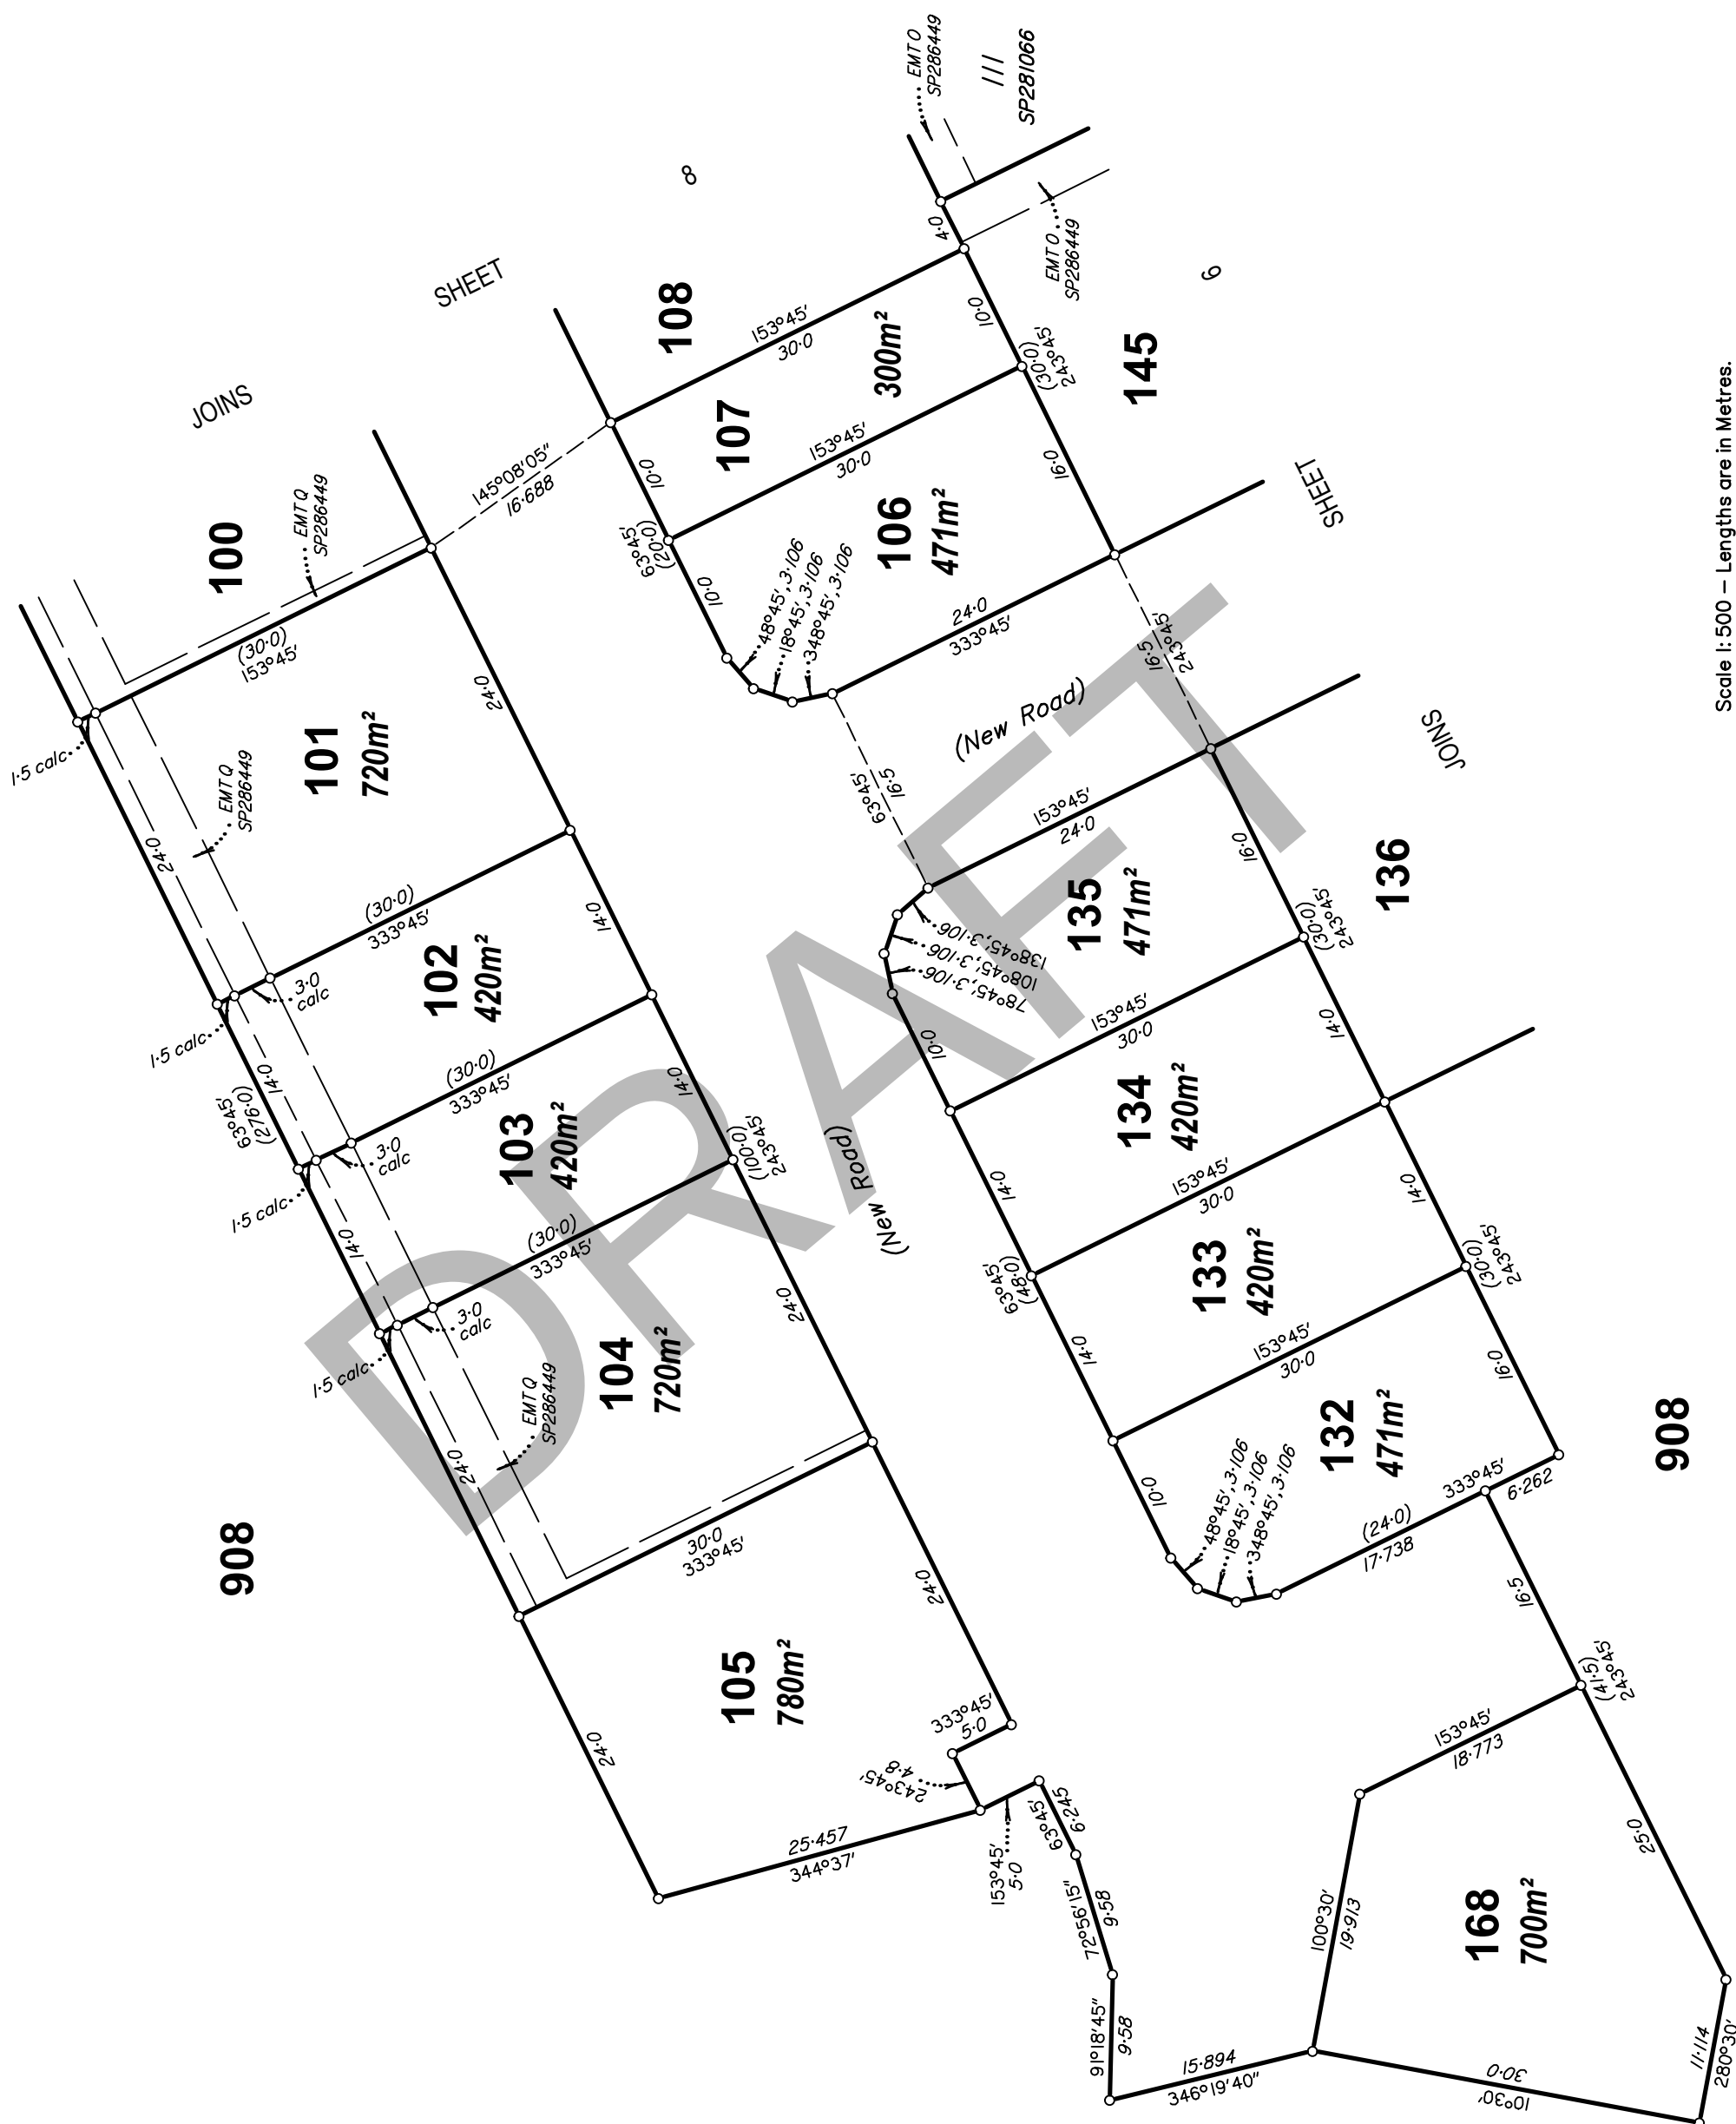

Scale 1:500 – Lengths are in Metres.


30109-11035 IC Draft 26.02.2016



State copyright reserved.

Insert
Plan
Number

SP281067

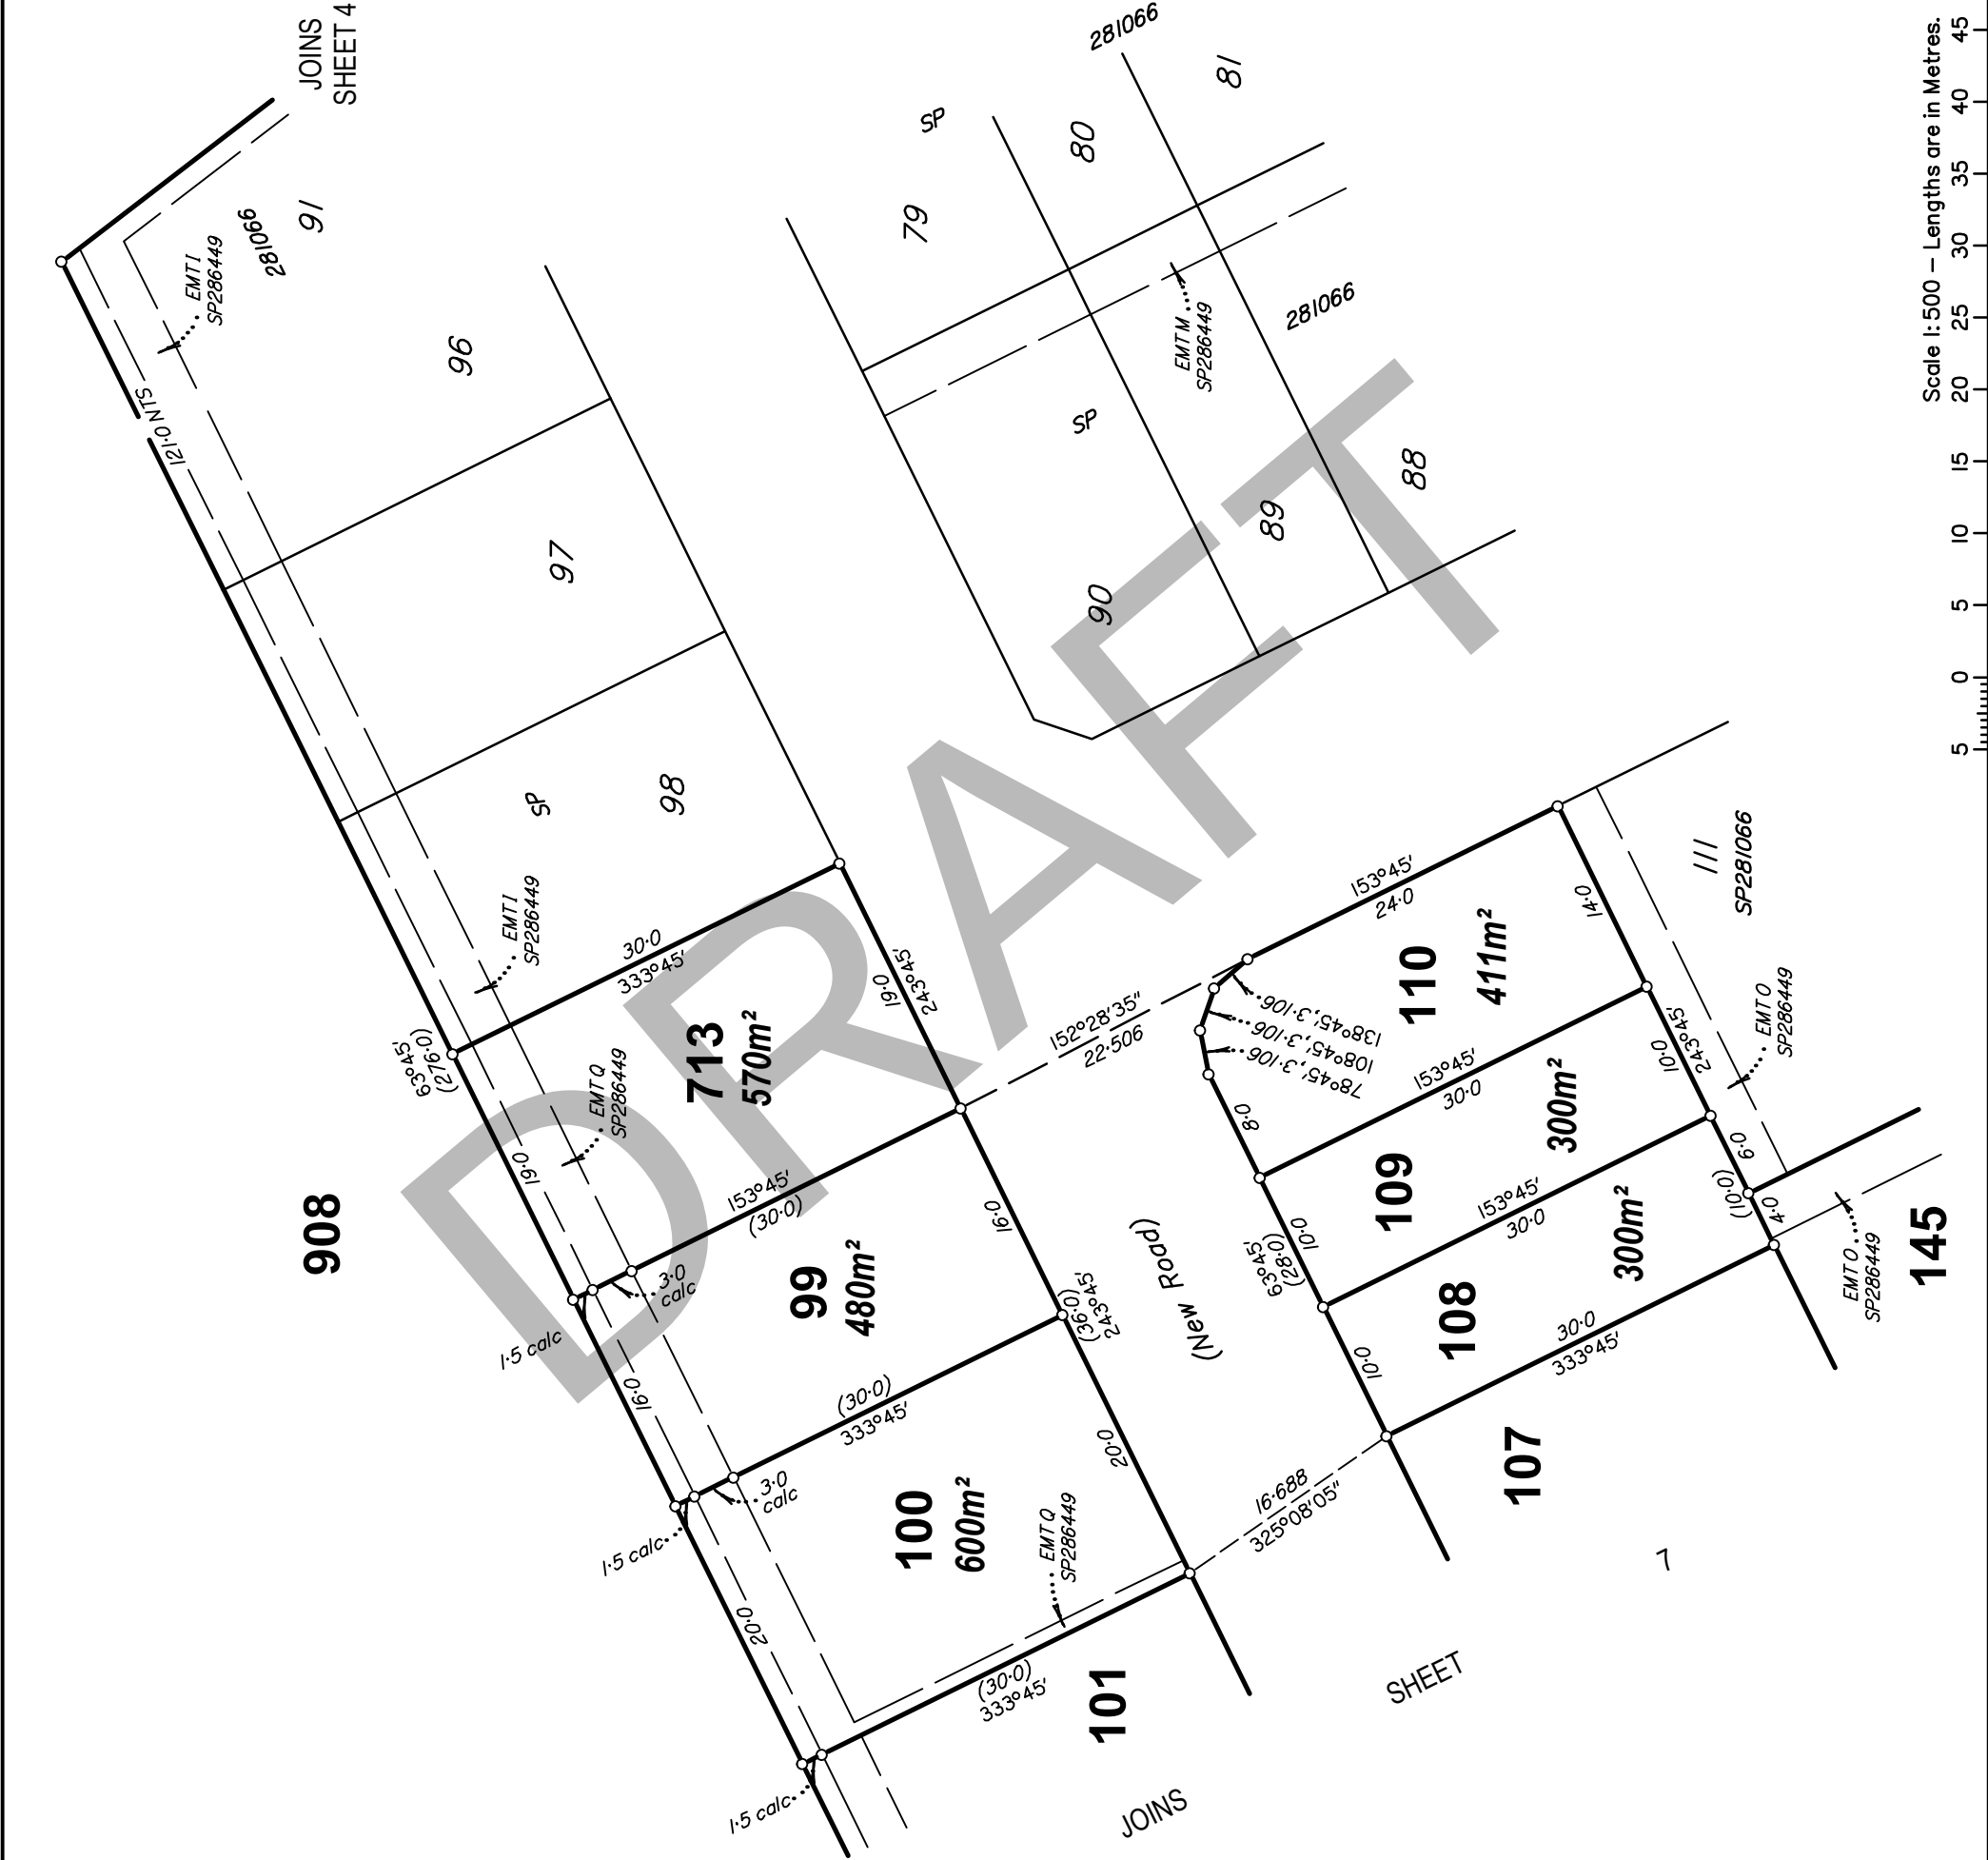

Scale 1:500 - Lengths are in Metres.

30109-11035 IC Draft 26.02.2016