


Total Area of New Road
5153m²

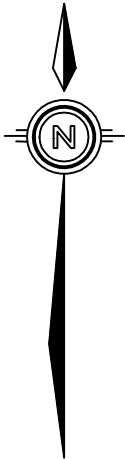

Locality of
Silverbark Ridge

989
RP854074

Locality of
Monarch Glen

911
RP857870

POR 24

99°28'07" Orig
541.193 Orig

908

DIAGRAM A

Scale 1:2500



3
RP45236

Locality of
Flagstone

908

171.4 ha

POR 26

Emt.AS
SP296739

Emt.AR
SP296739

Emt.AQ
SP296739

Emt.T
SP286449

Emt.EC
SP290305

Emt.EA
SP290305

Emt.B
SP183944

Emt.D
SP183944

Emt.C
SP183944

916
RP819216

873
SP166448

221
SP130090

Original information compiled from
SP296712 in the Department of
Natural Resources and Mines.

In accordance with an exemption from Cadastral Survey Requirement 3.22,
corners have not been marked. Corner marks and reference marks are to be
placed following completion of works. (see IS???????)

0m 500m 1000m 1500m
0 50 100 150 State copyright reserved.

QUEENSLAND SURVEYING PTY LTD (A.C.N. 604 671 374)
hereby certify that the land comprised in this plan was surveyed by
the corporation, by Richard Barrie HARVEY, Surveying Associate,
for whose work the corporation accepts responsibility, under the
supervision of Malcolm Mackay ROSS, Cadastral Surveyor and
that the plan is accurate, that the said survey was performed in
accordance with the Survey and Mapping Infrastructure Act 2003
and Surveyors Act 2003 and associated Regulations and
Standards and that the said survey was completed on

Auth.
Delegate

Date

Plan of Lots 201-204, 207-216, 219-222,
225-229, 312-316, 722 & 908

Cancelling Lot 908 on SP296712

LOCAL GOVERNMENT: LOGAN
CITY COUNCIL

LOCALITY: FLAGSTONE &
MONARCH GLEN

Meridian: MGA, Zone 56, Vide SP296712

Survey
Records: No

Scale: 1:10000

Format: STANDARD

SP296740

5. Lodged by

(Include address, phone number, reference, and Lodger Code)

Existing		Created		
Title Reference	Description	New Lots	Road	Secondary Interests
	Lot 908 on SP296712	201–204, 207–216, 219–222, 225–229, 312–316, 722 & 908	New Rd	

MORTGAGE ALLOCATIONS		
Mortgage	Lots Fully Encumbered	Lots Partially Encumbered
717788838	201-204, 207-216, 219-222, 225-229, 312-316, 722 & 908	_____

~~* as Lessees of this land agree to this plan.~~

Signature of * Registered Owners * ~~Lessees~~

* Rule out whichever is inapplicable

* _____
hereby approves this plan in accordance with the :
%

Dated this..... day of

.....#

.....#

% Insert applicable approving legislation.

Insert designation of signatory or delegation

4. References :

Dept File :

Local Govt :

Surveyor : 30109-11085


I certify that :


- * As far as it is practical to determine, no part of the building shown on this plan encroaches onto adjoining lots or road;
- * Part of the building shown on this plan encroaches onto adjoining * lots and road

Cadastral Surveyor/Director * Date
*delete words not required


Survey Deposit	\$
Lodgement	\$
..... New Titles	\$
Photocopy	\$
Postage	\$
TOTAL	\$

II. Insert Plan Number	SP296740
------------------------------	-----------------

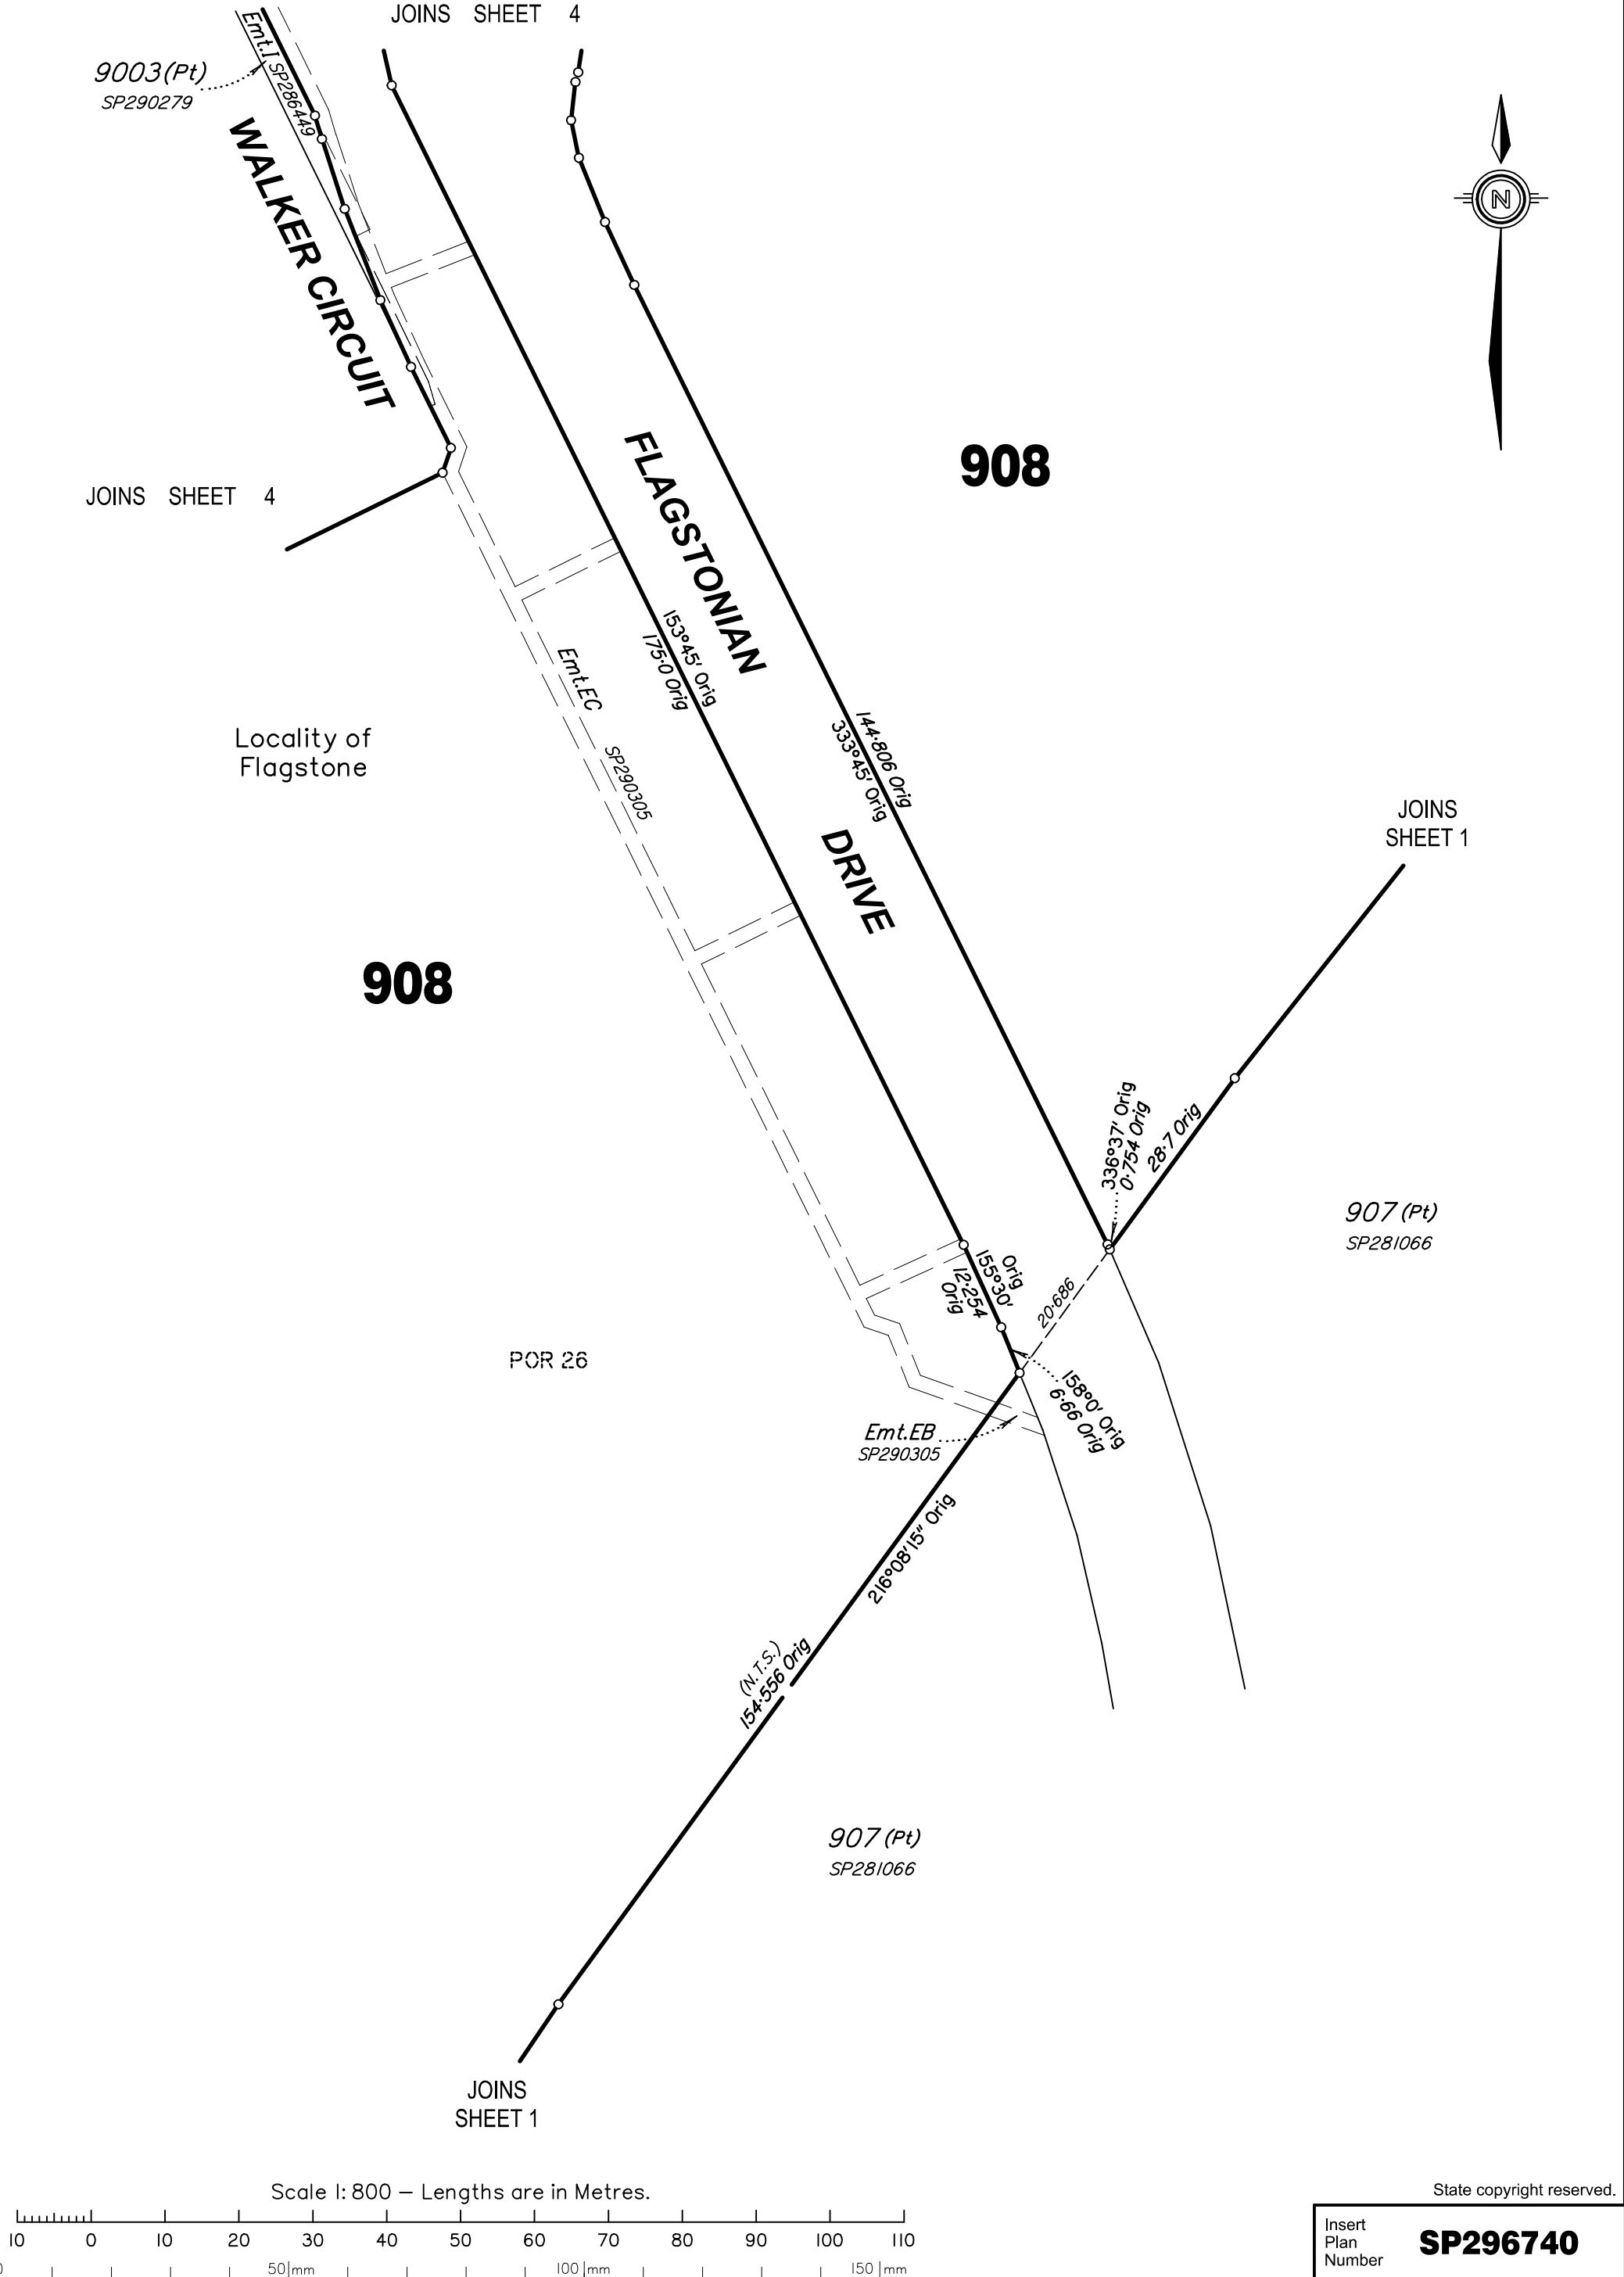

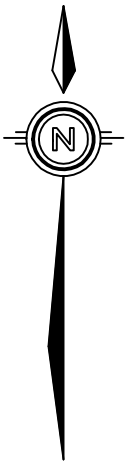

*All dimensions shown on this sheet
are original and have been compiled
from SP296712 in the Department
of Natural Resources and Mines.*

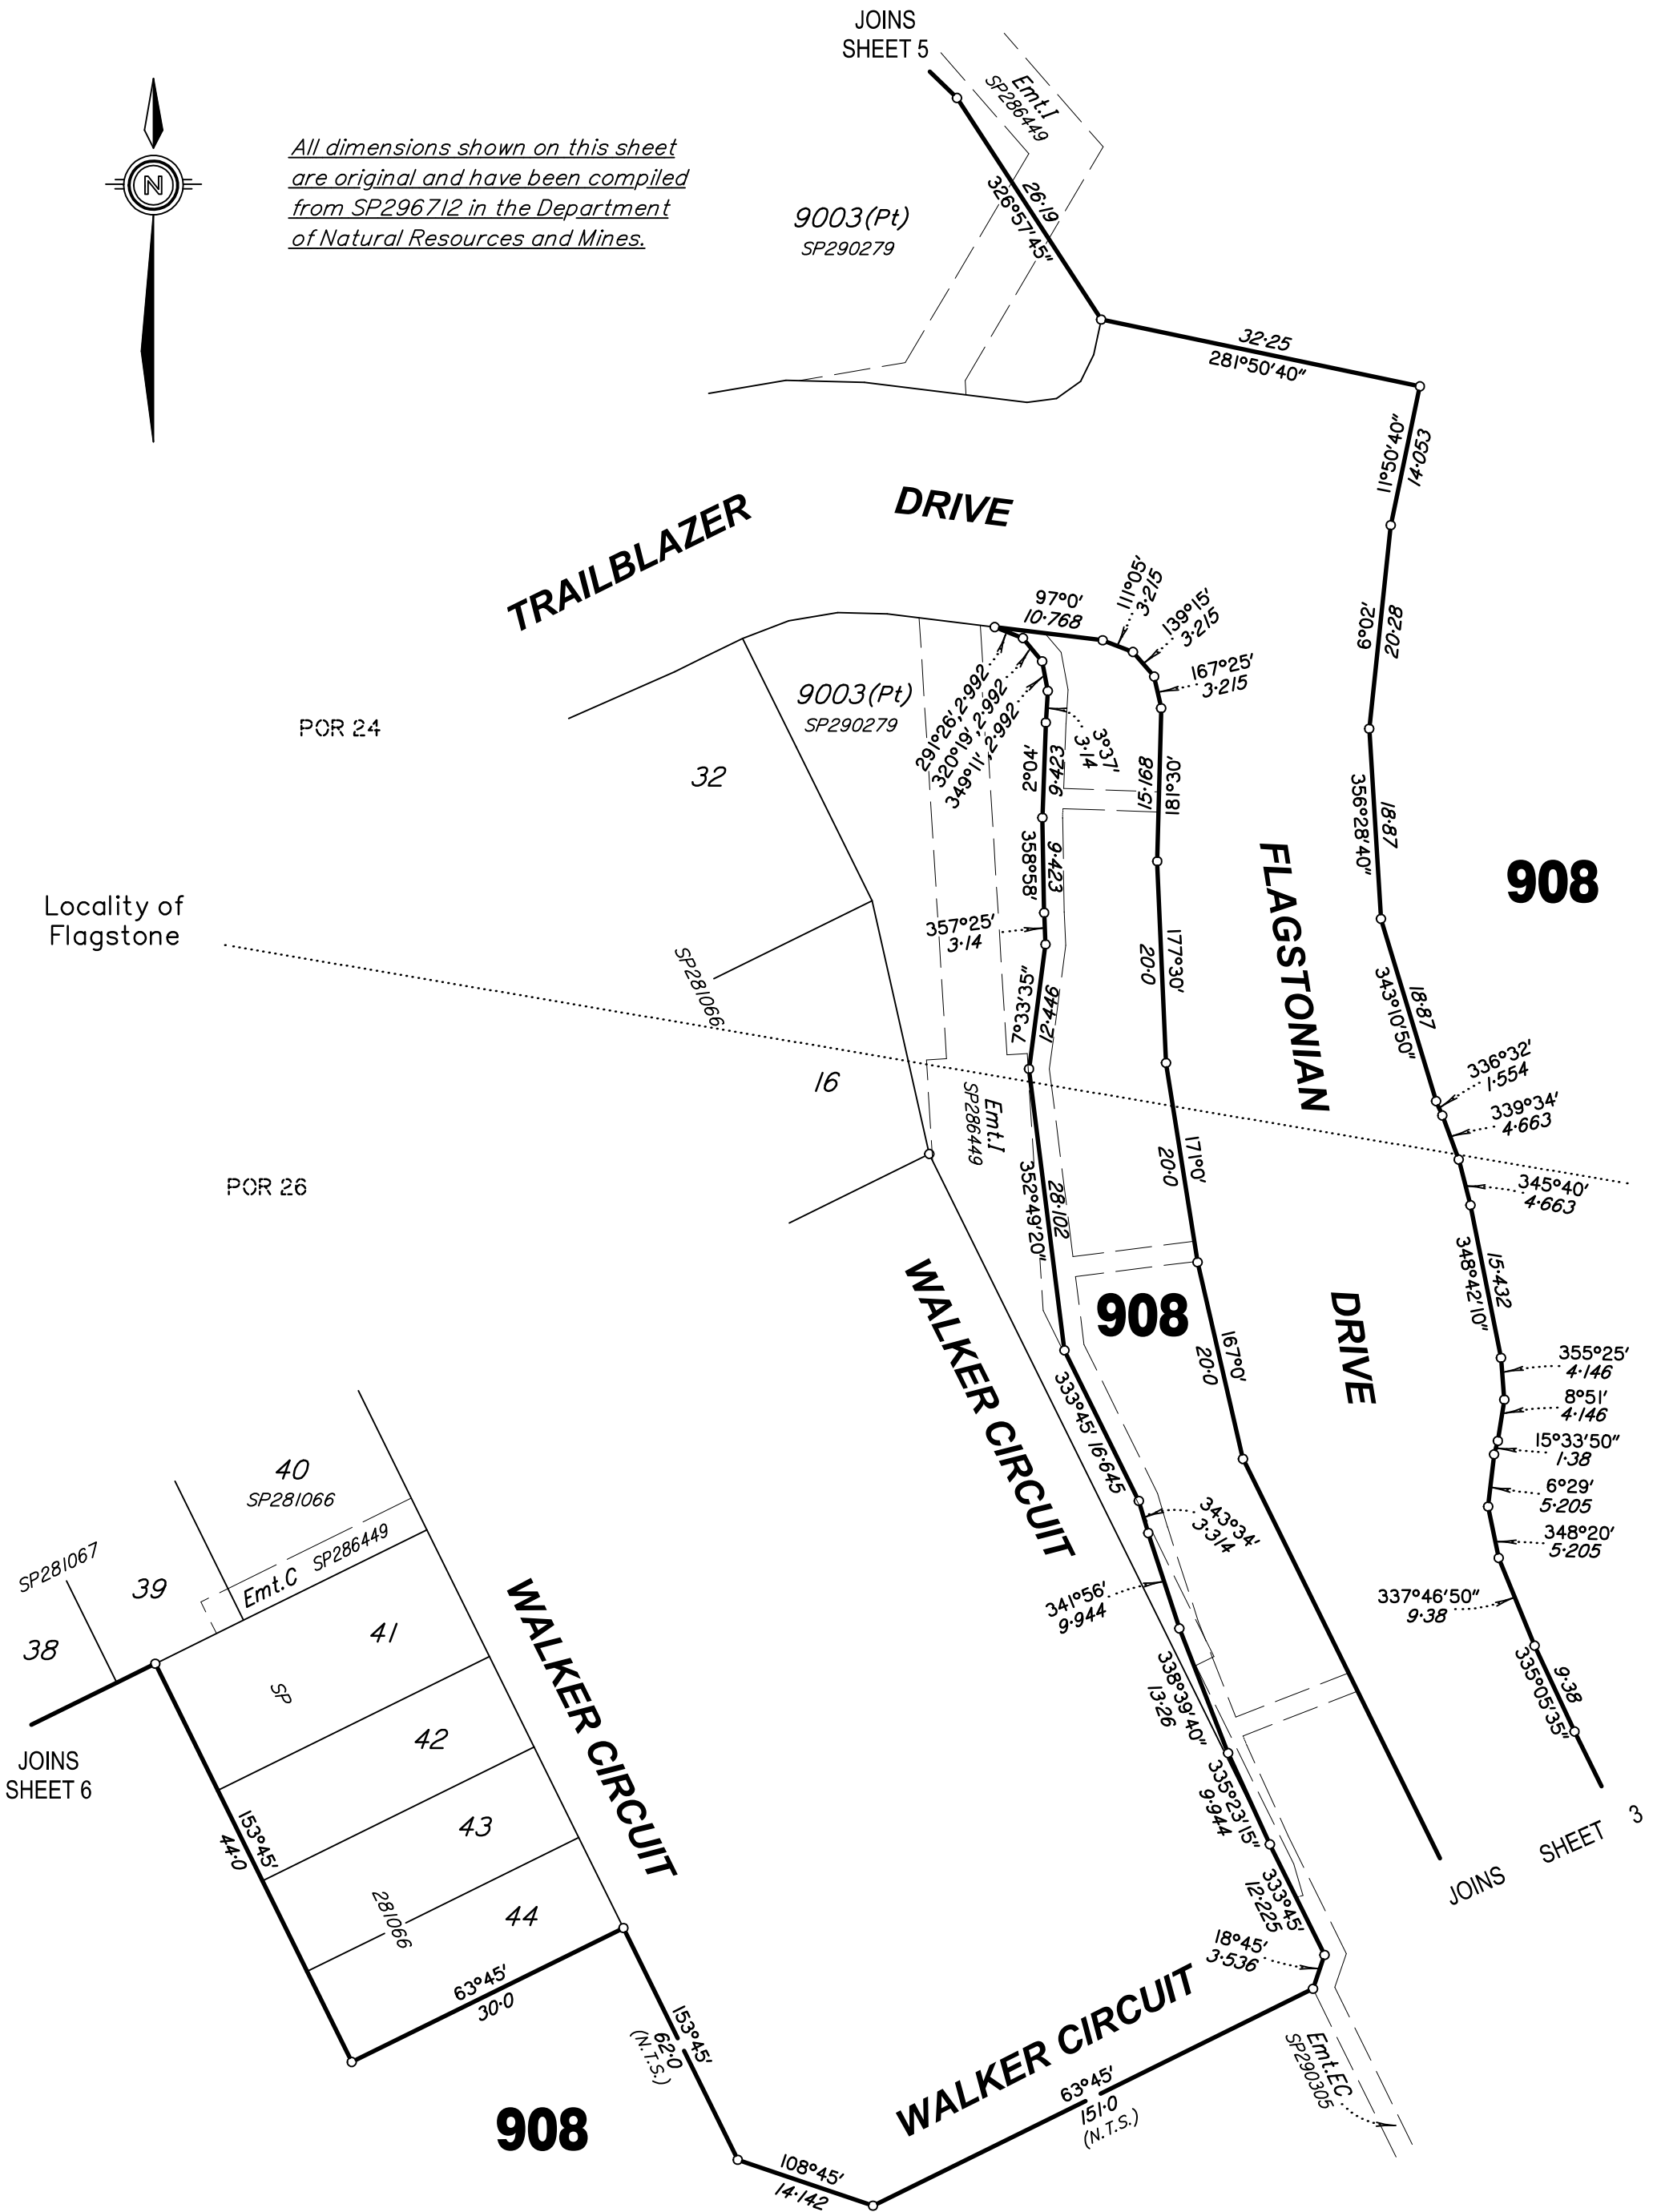

Scale 1: 600 – Lengths are in Metres.



Insert
Plan
Number

State copyright reserved.

SP296740



