


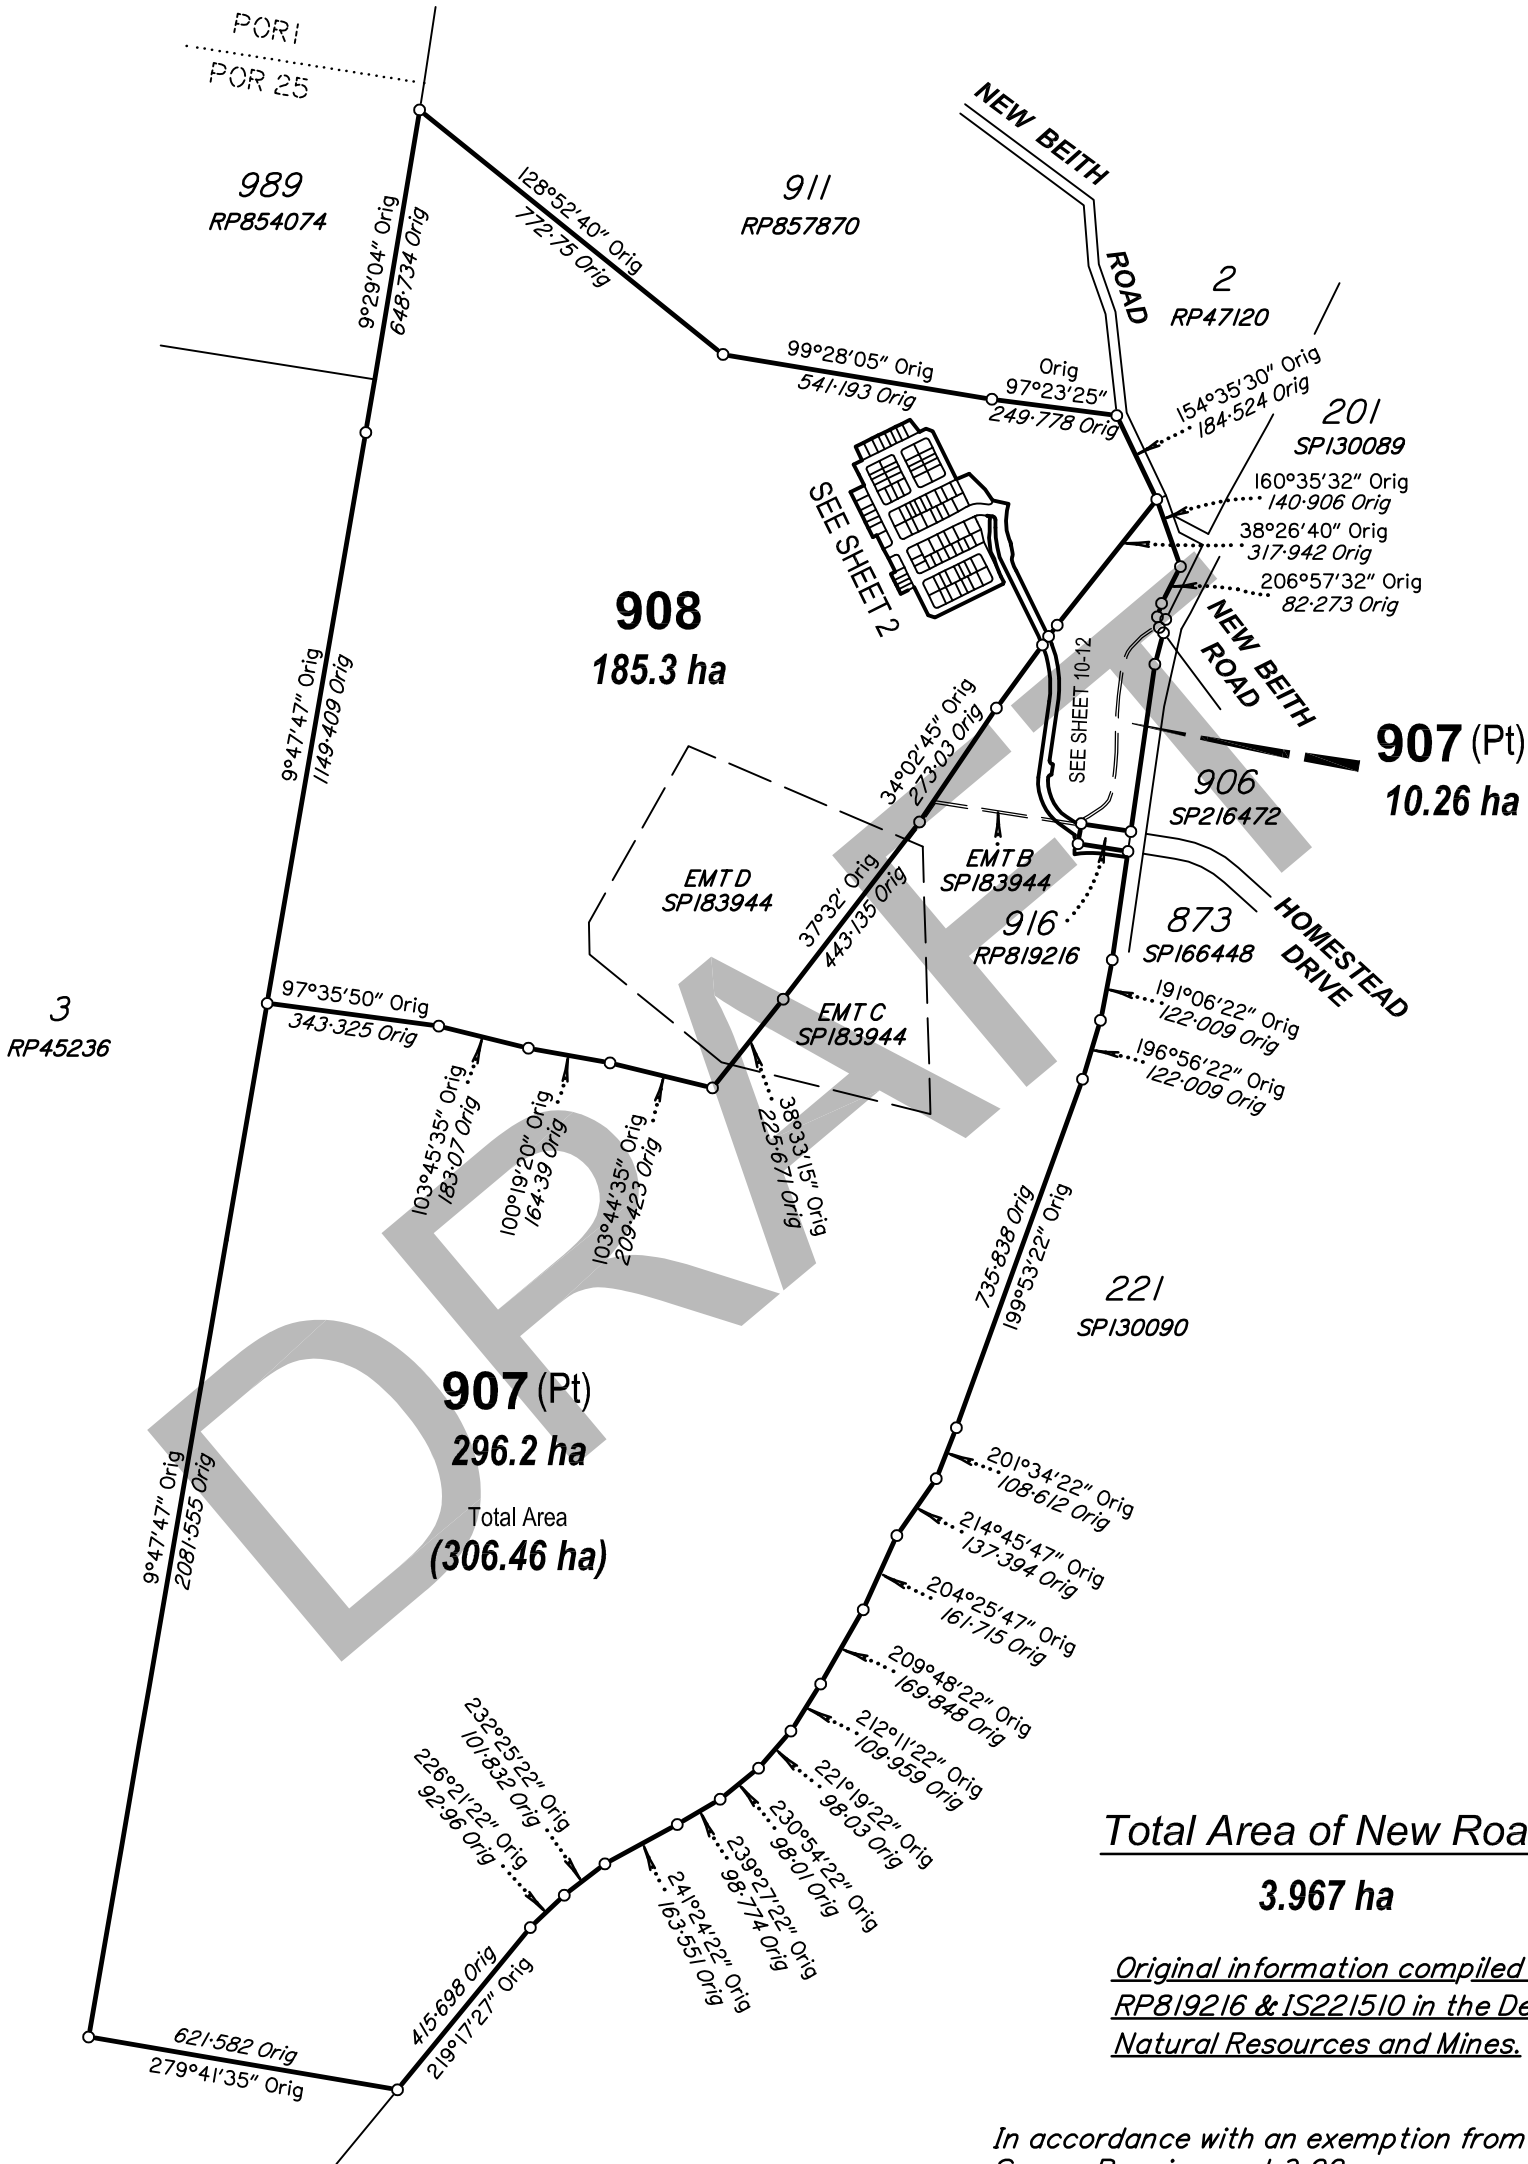

Total Area of New Road
3.967 ha

*Original information compiled from
RP819216 & IS221510 in the Department of
Natural Resources and Mines.*

*In accordance with an exemption from Cadastral
Survey Requirement 3.22, corners are not marked.
Corner marks and reference marks are to be placed
following completion of works. (See IS .)*

Scale 1:15000 — Lengths are in Metres.
200 0 200 400 600 800 1000 1200 1400 1600 1800 2000 2200

0 50mm 100mm 150mm State copyright reserved.

**Plan of Lots 1–32, 51–98, 907, 908,
9000 & 9001**

Cancelling Lots 907 & 908 on RP819216

LOCAL GOVERNMENT: LOGAN CITY COUNCIL LOCALITY: NEW BEITH

Meridian: MGA vide IS221510


Survey Records: No

SP281066


QUEENSLAND SURVEYING PTY LTD
(ACN 604 671 374) hereby certify that the land comprised
in this plan was surveyed by the corporation, by Angela
Margaret Dähn-Harvey, registered surveying graduate, for
whose work the corporation accepts responsibility, under the
supervision of Malcolm Mackay Ross, cadastral surveyor
and that the plan is accurate, that the said survey was
performed in accordance with the *Survey and Mapping
Infrastructure Act 2003* and *Surveyors Act 2003* and
associated Regulations and Standards and that the said
survey was completed on


Authorised Delegate

Date

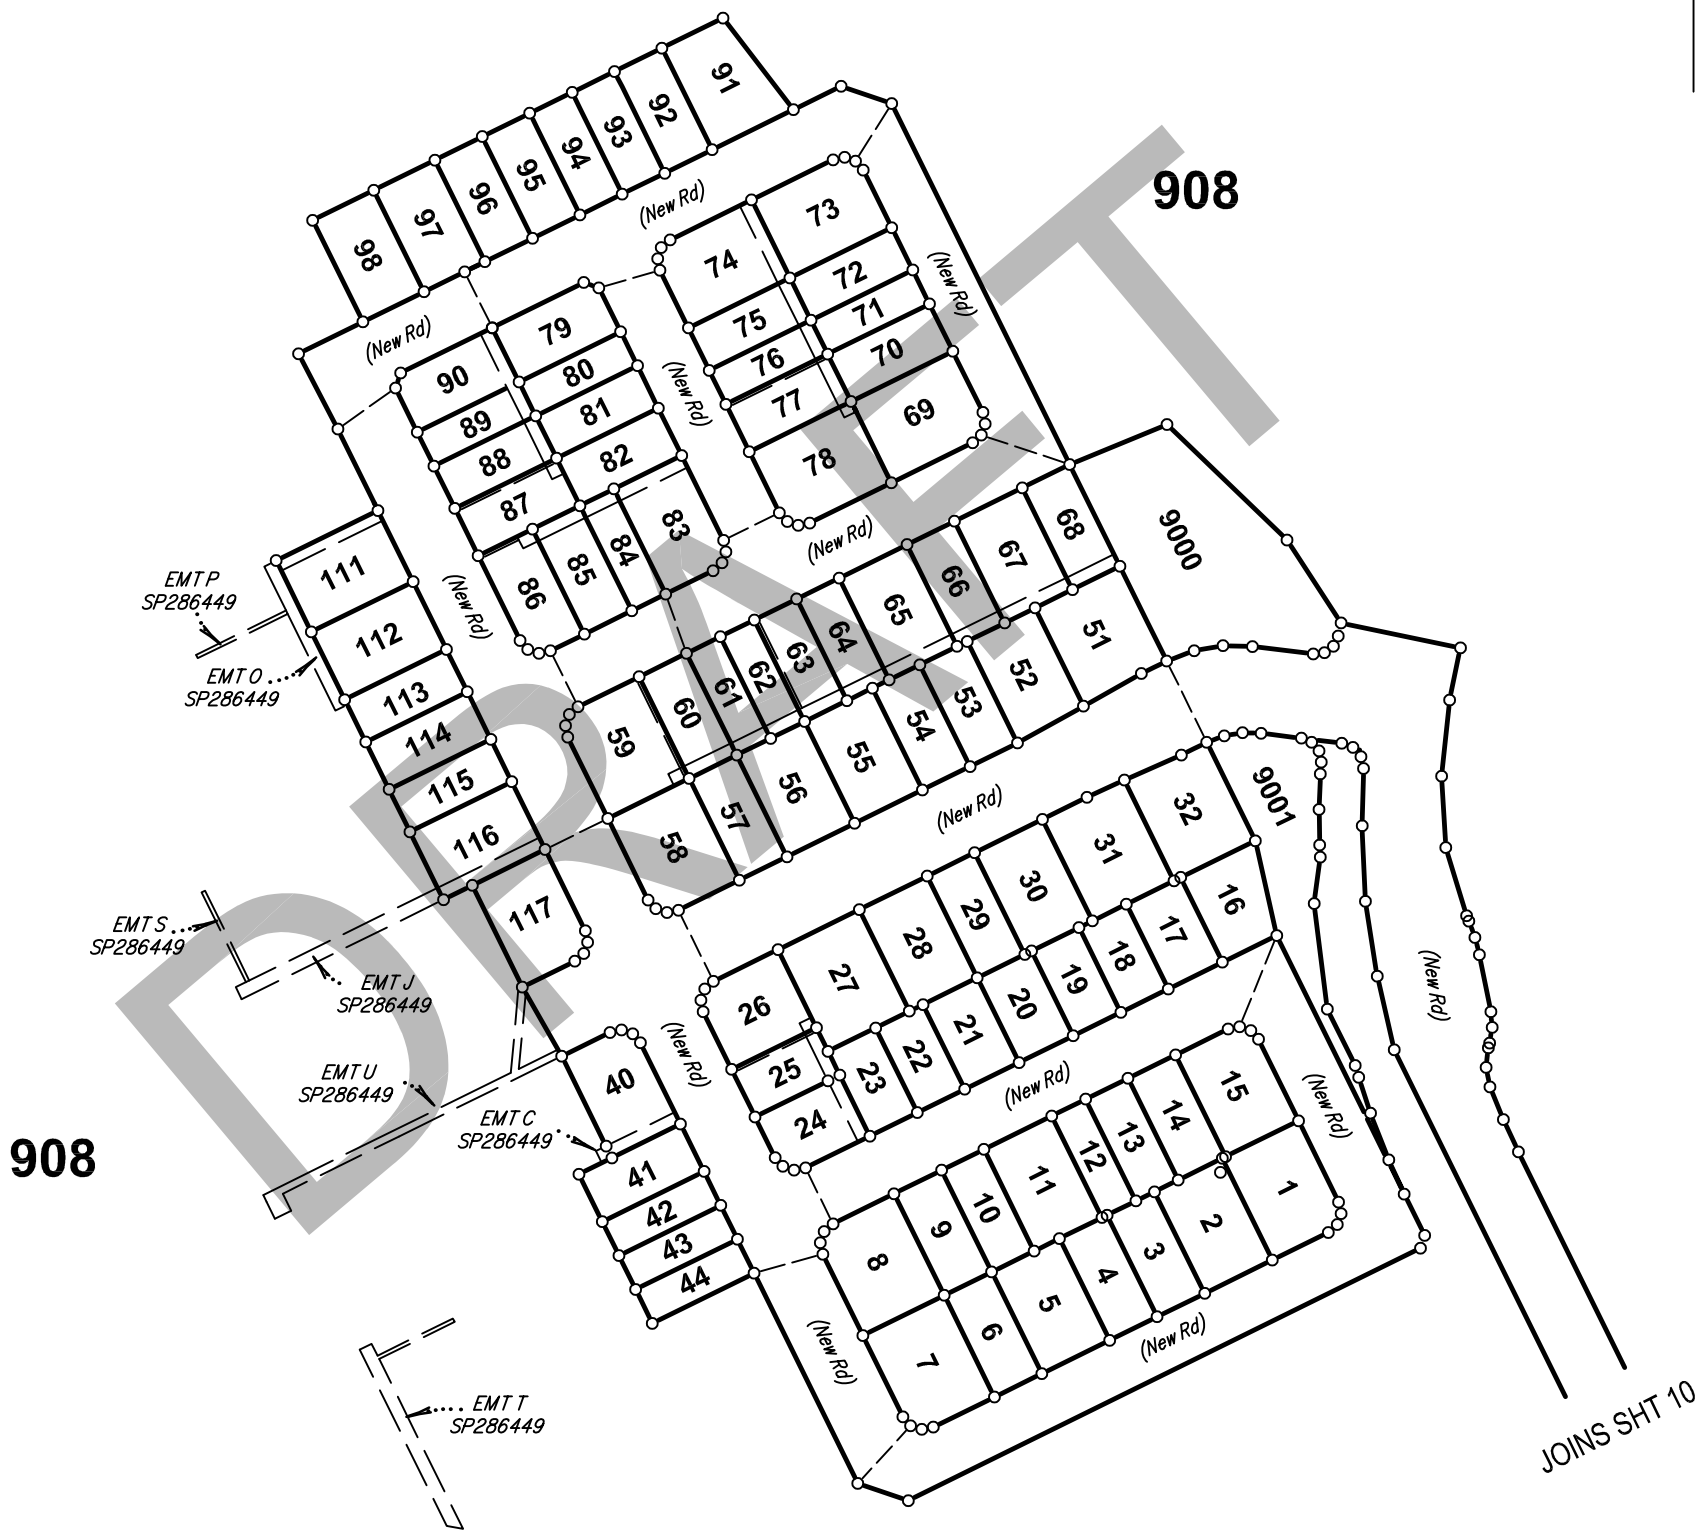


See Sheet 3 for Lots 1-15.
See Sheet 4 for Lots 16-32.
See Sheet 5 for Lots 51-68.
See Sheet 6 for Lots 69-83 & 91-96.
See Sheet 7 for Lots 84-90, 97, 98 & 111-116.
See Sheet 8 for Lots 40-44 & 117.
See Sheet 9 for Lots 9000 & 9001.

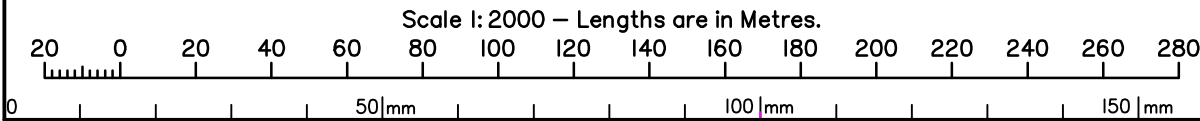


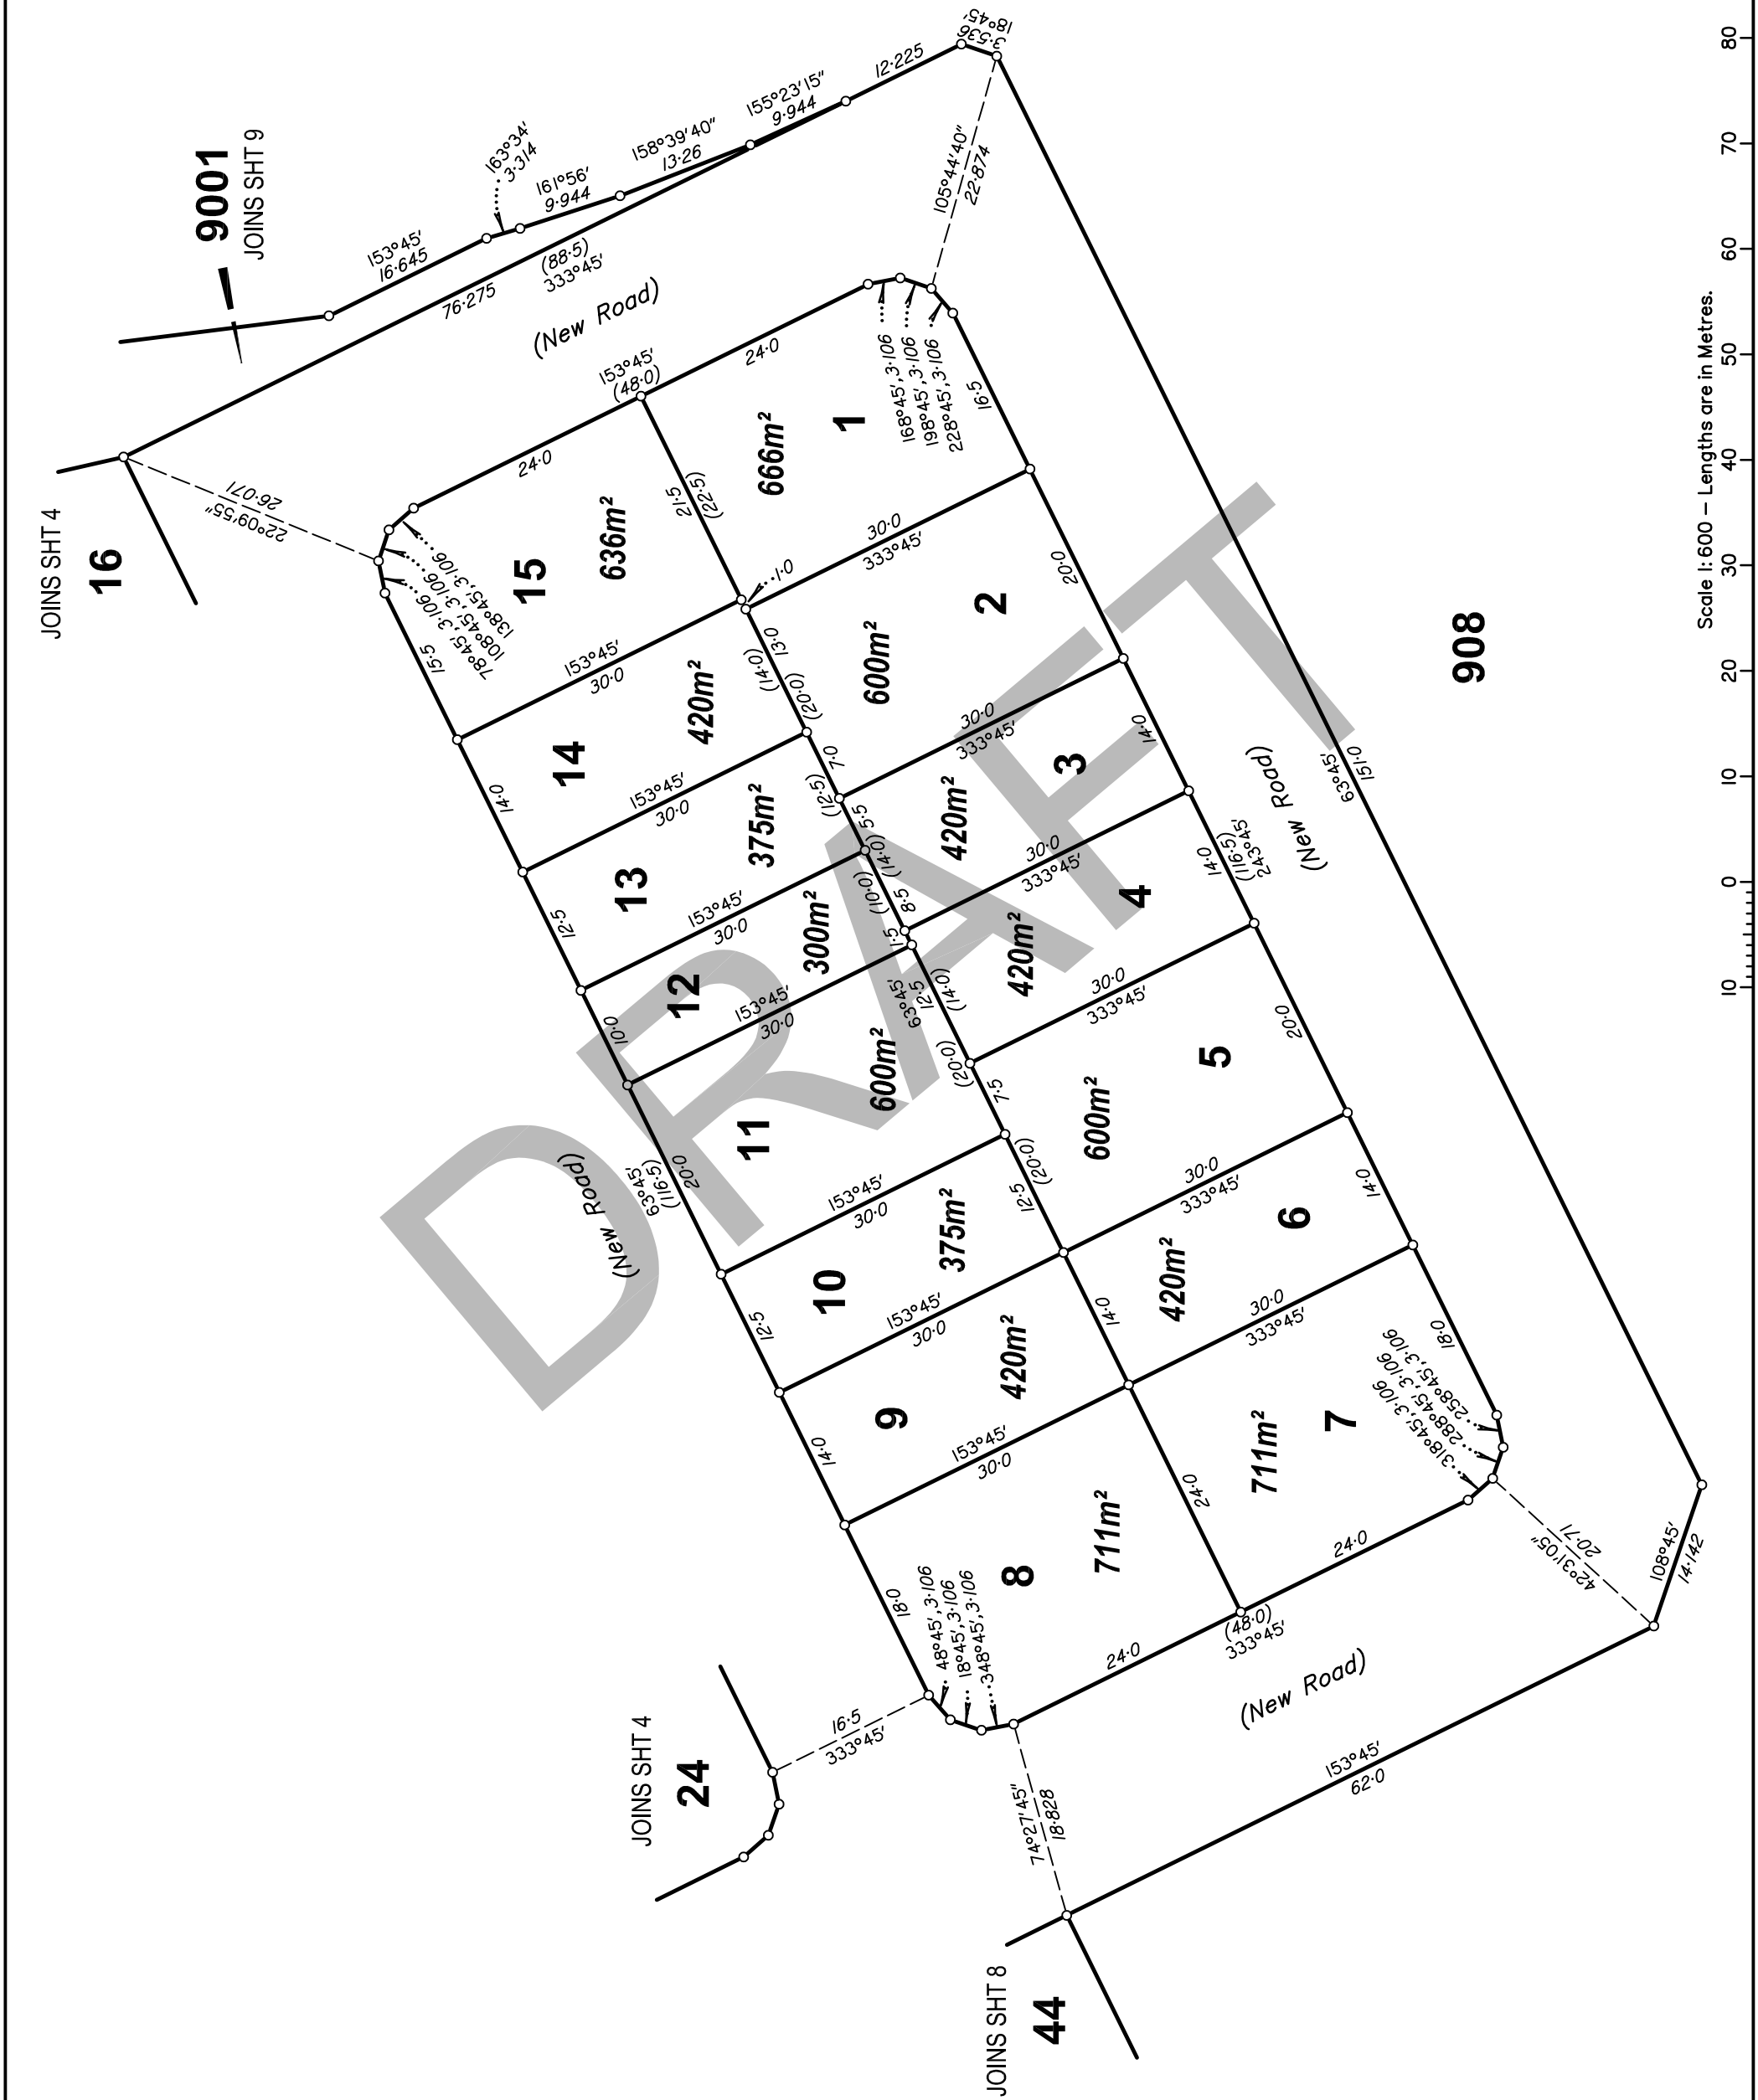


Scale 1:600 — Lengths are in Metres.

30109—IAB Draft 18.07.2016

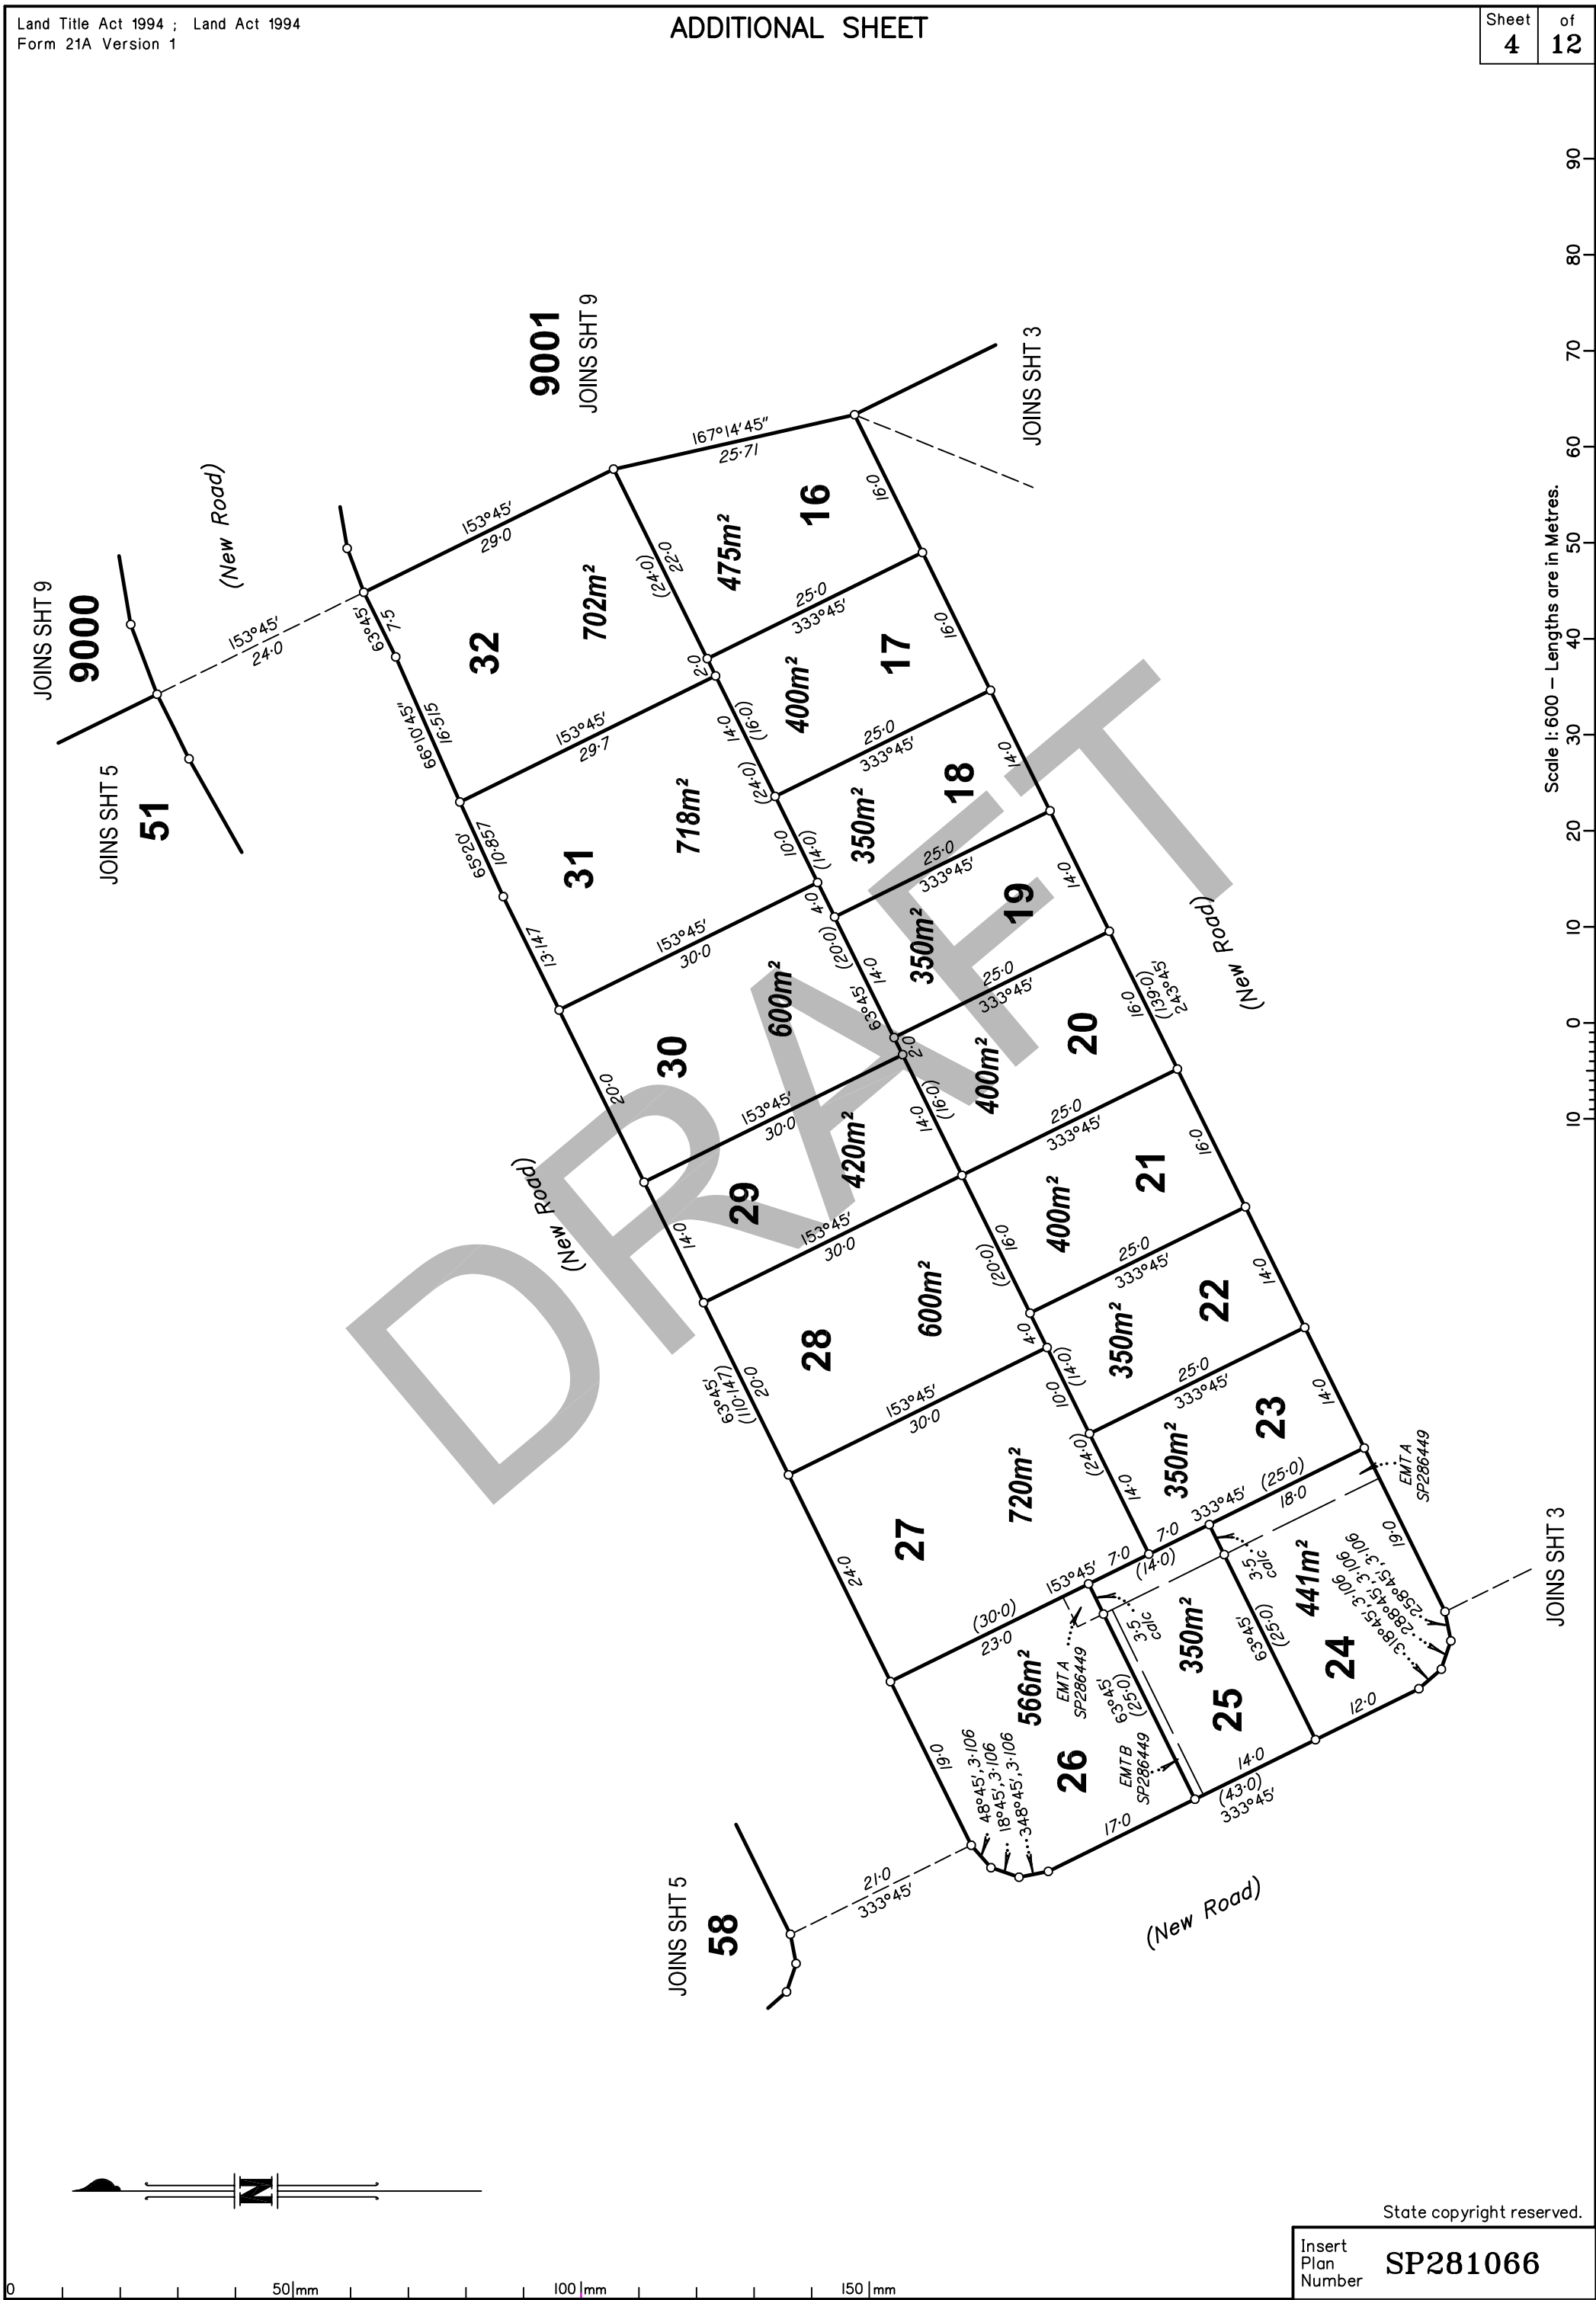

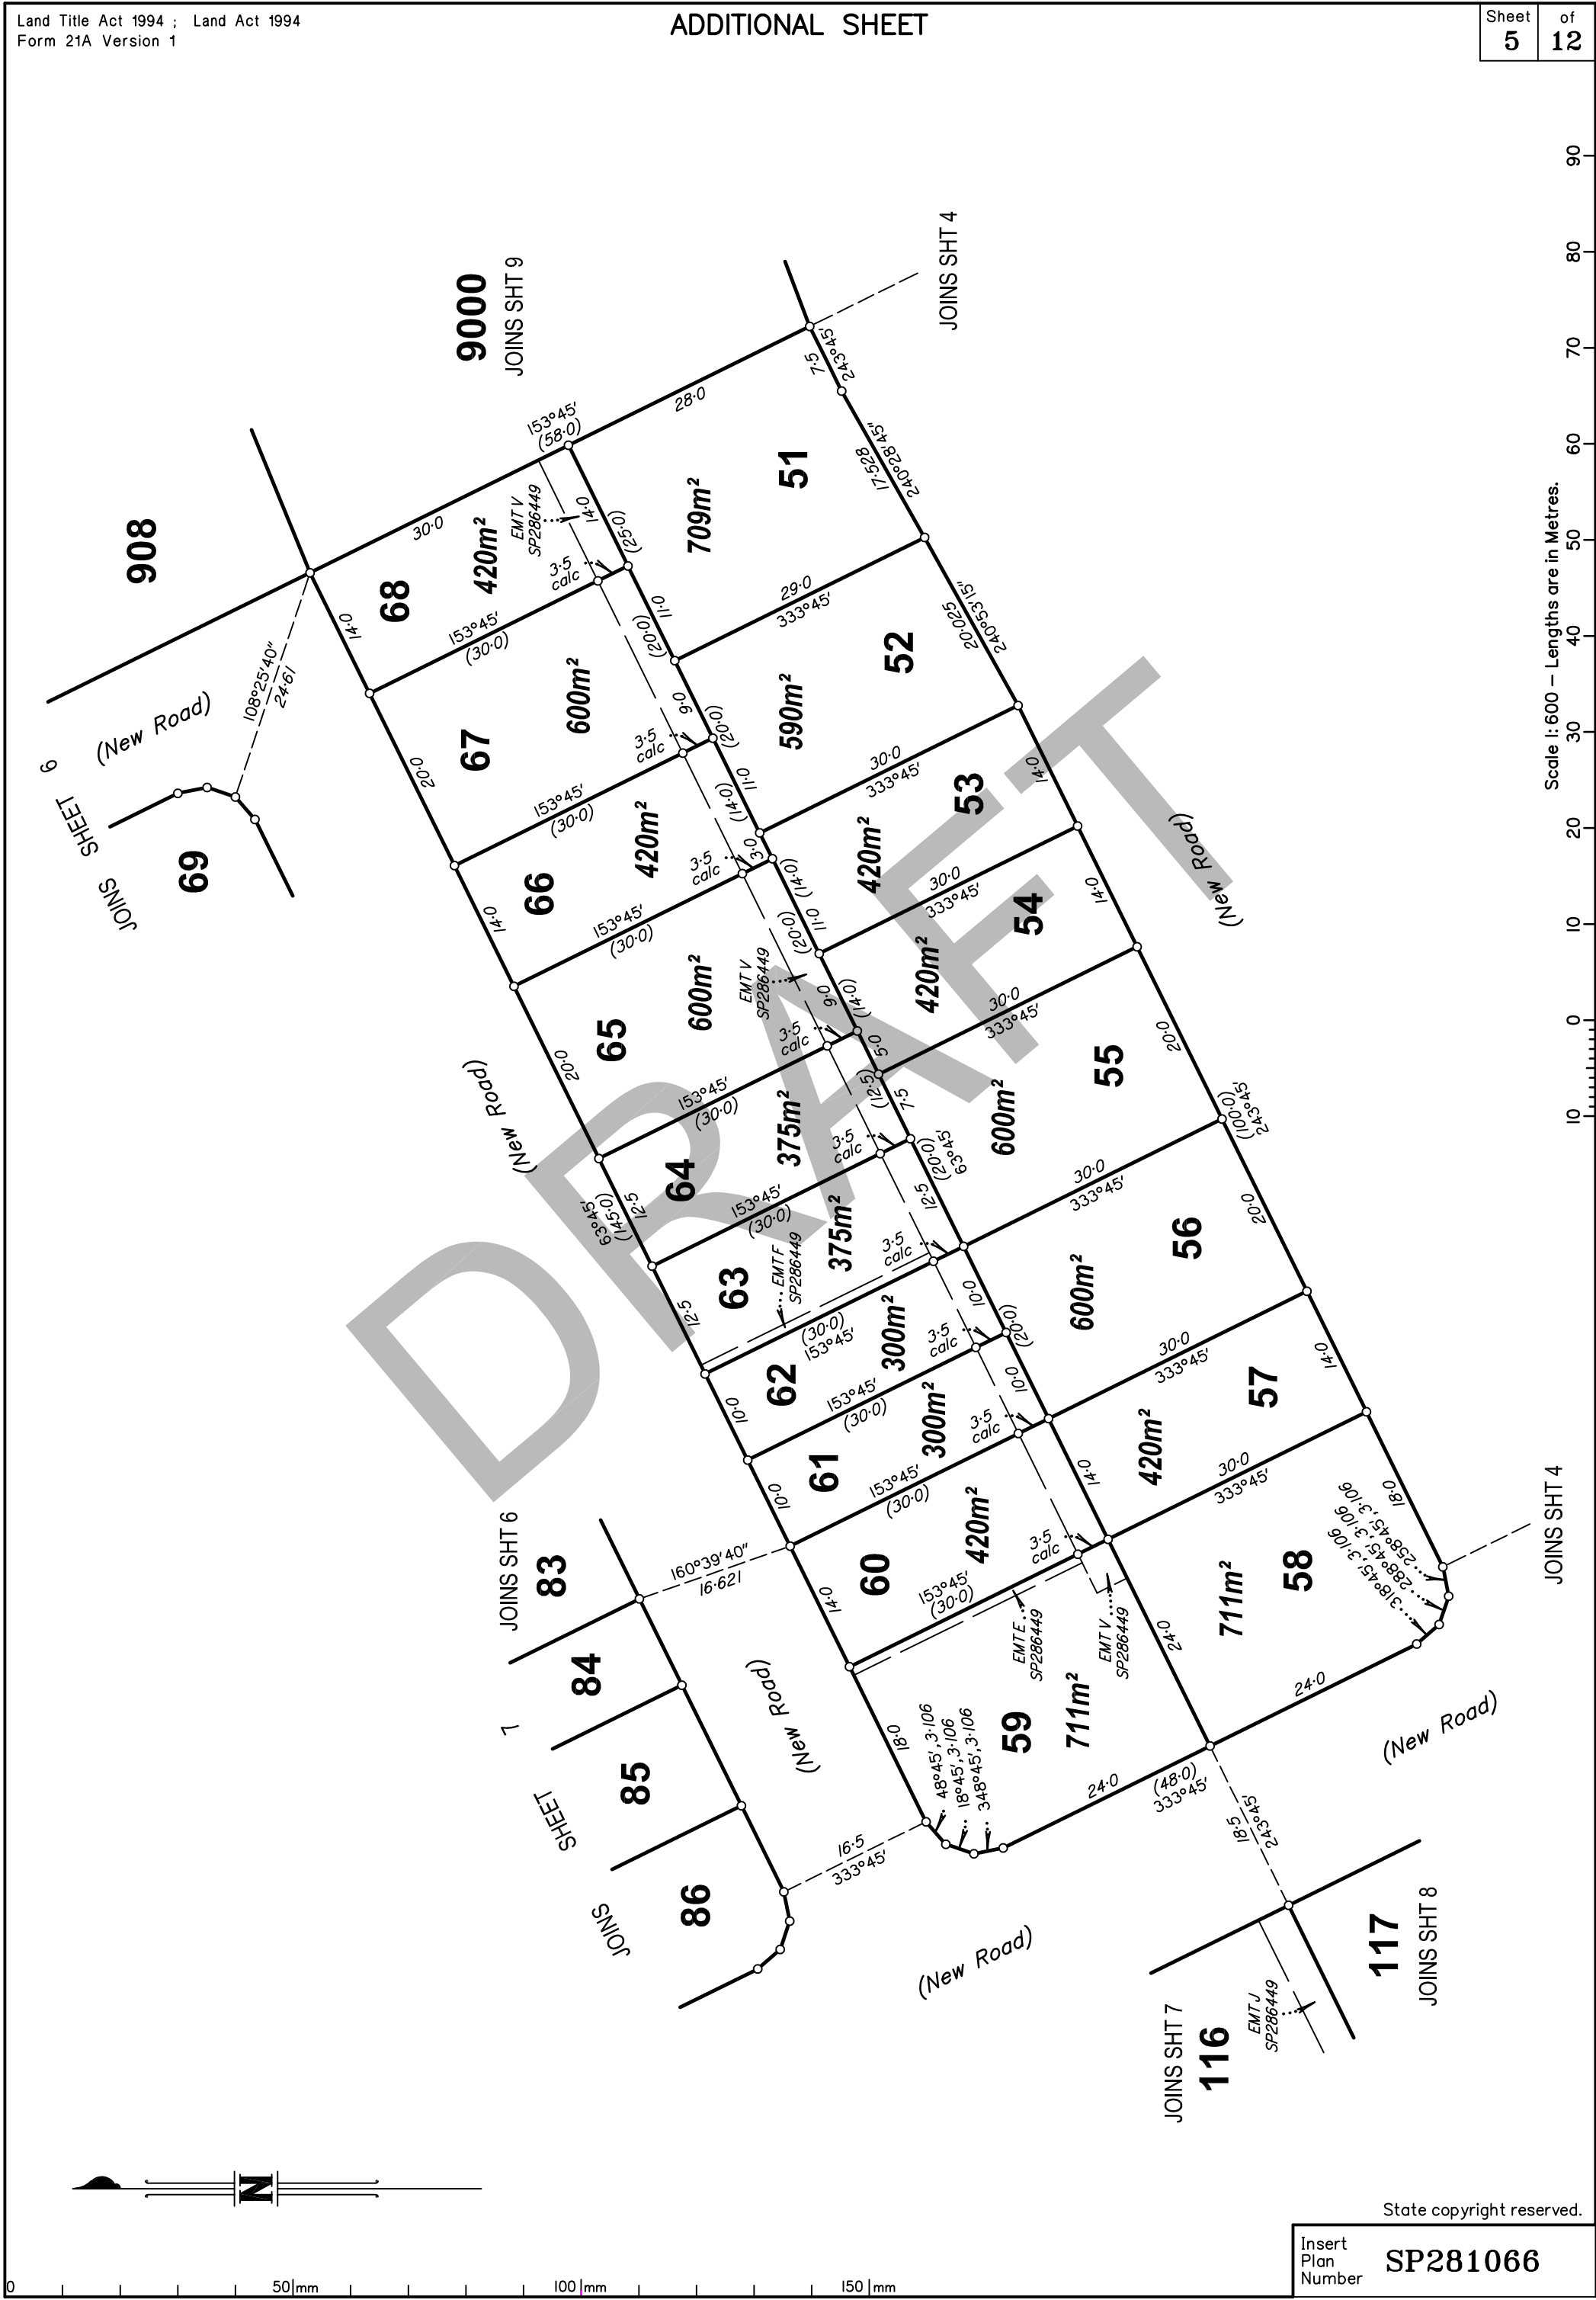

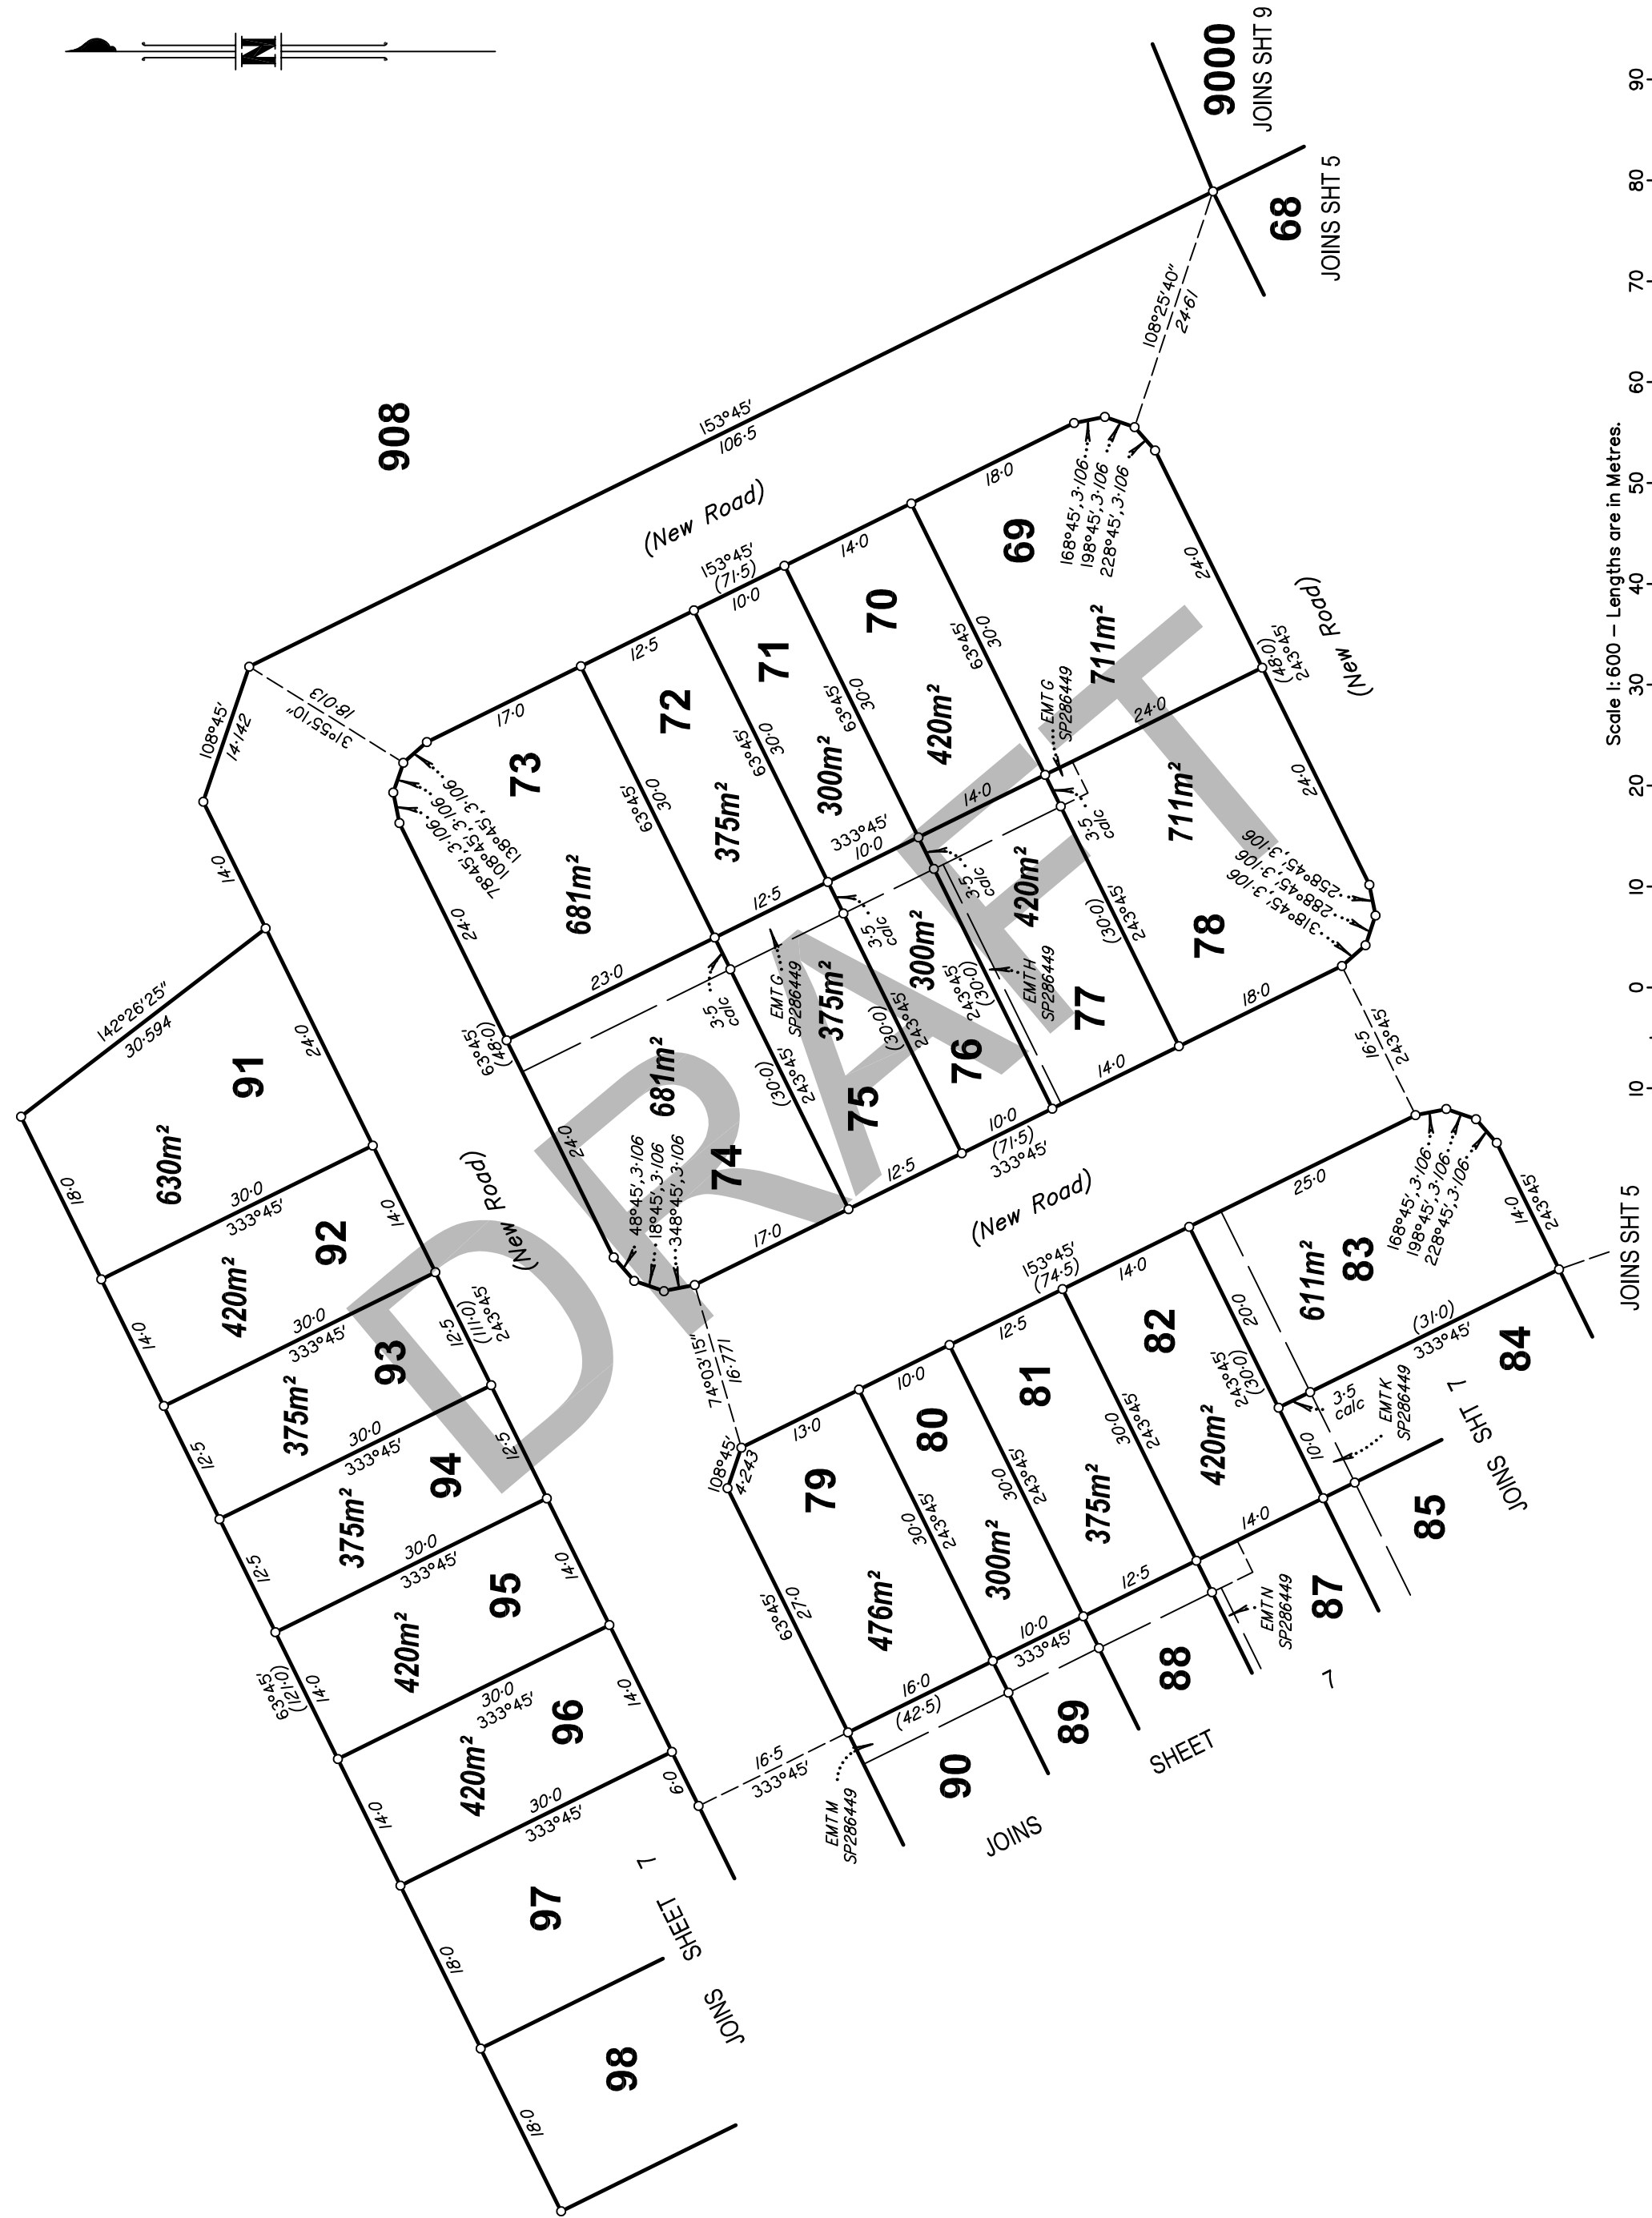

Scale 1:600 — Lengths are in Metres.



30109—IAB Draft 18.07.2016



State copyright reserved.



Insert
Plan
Number

SP281066

0 50mm 100mm 150mm

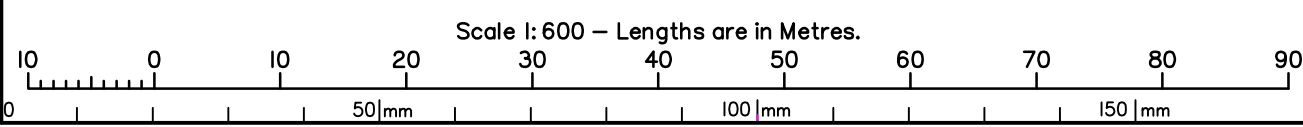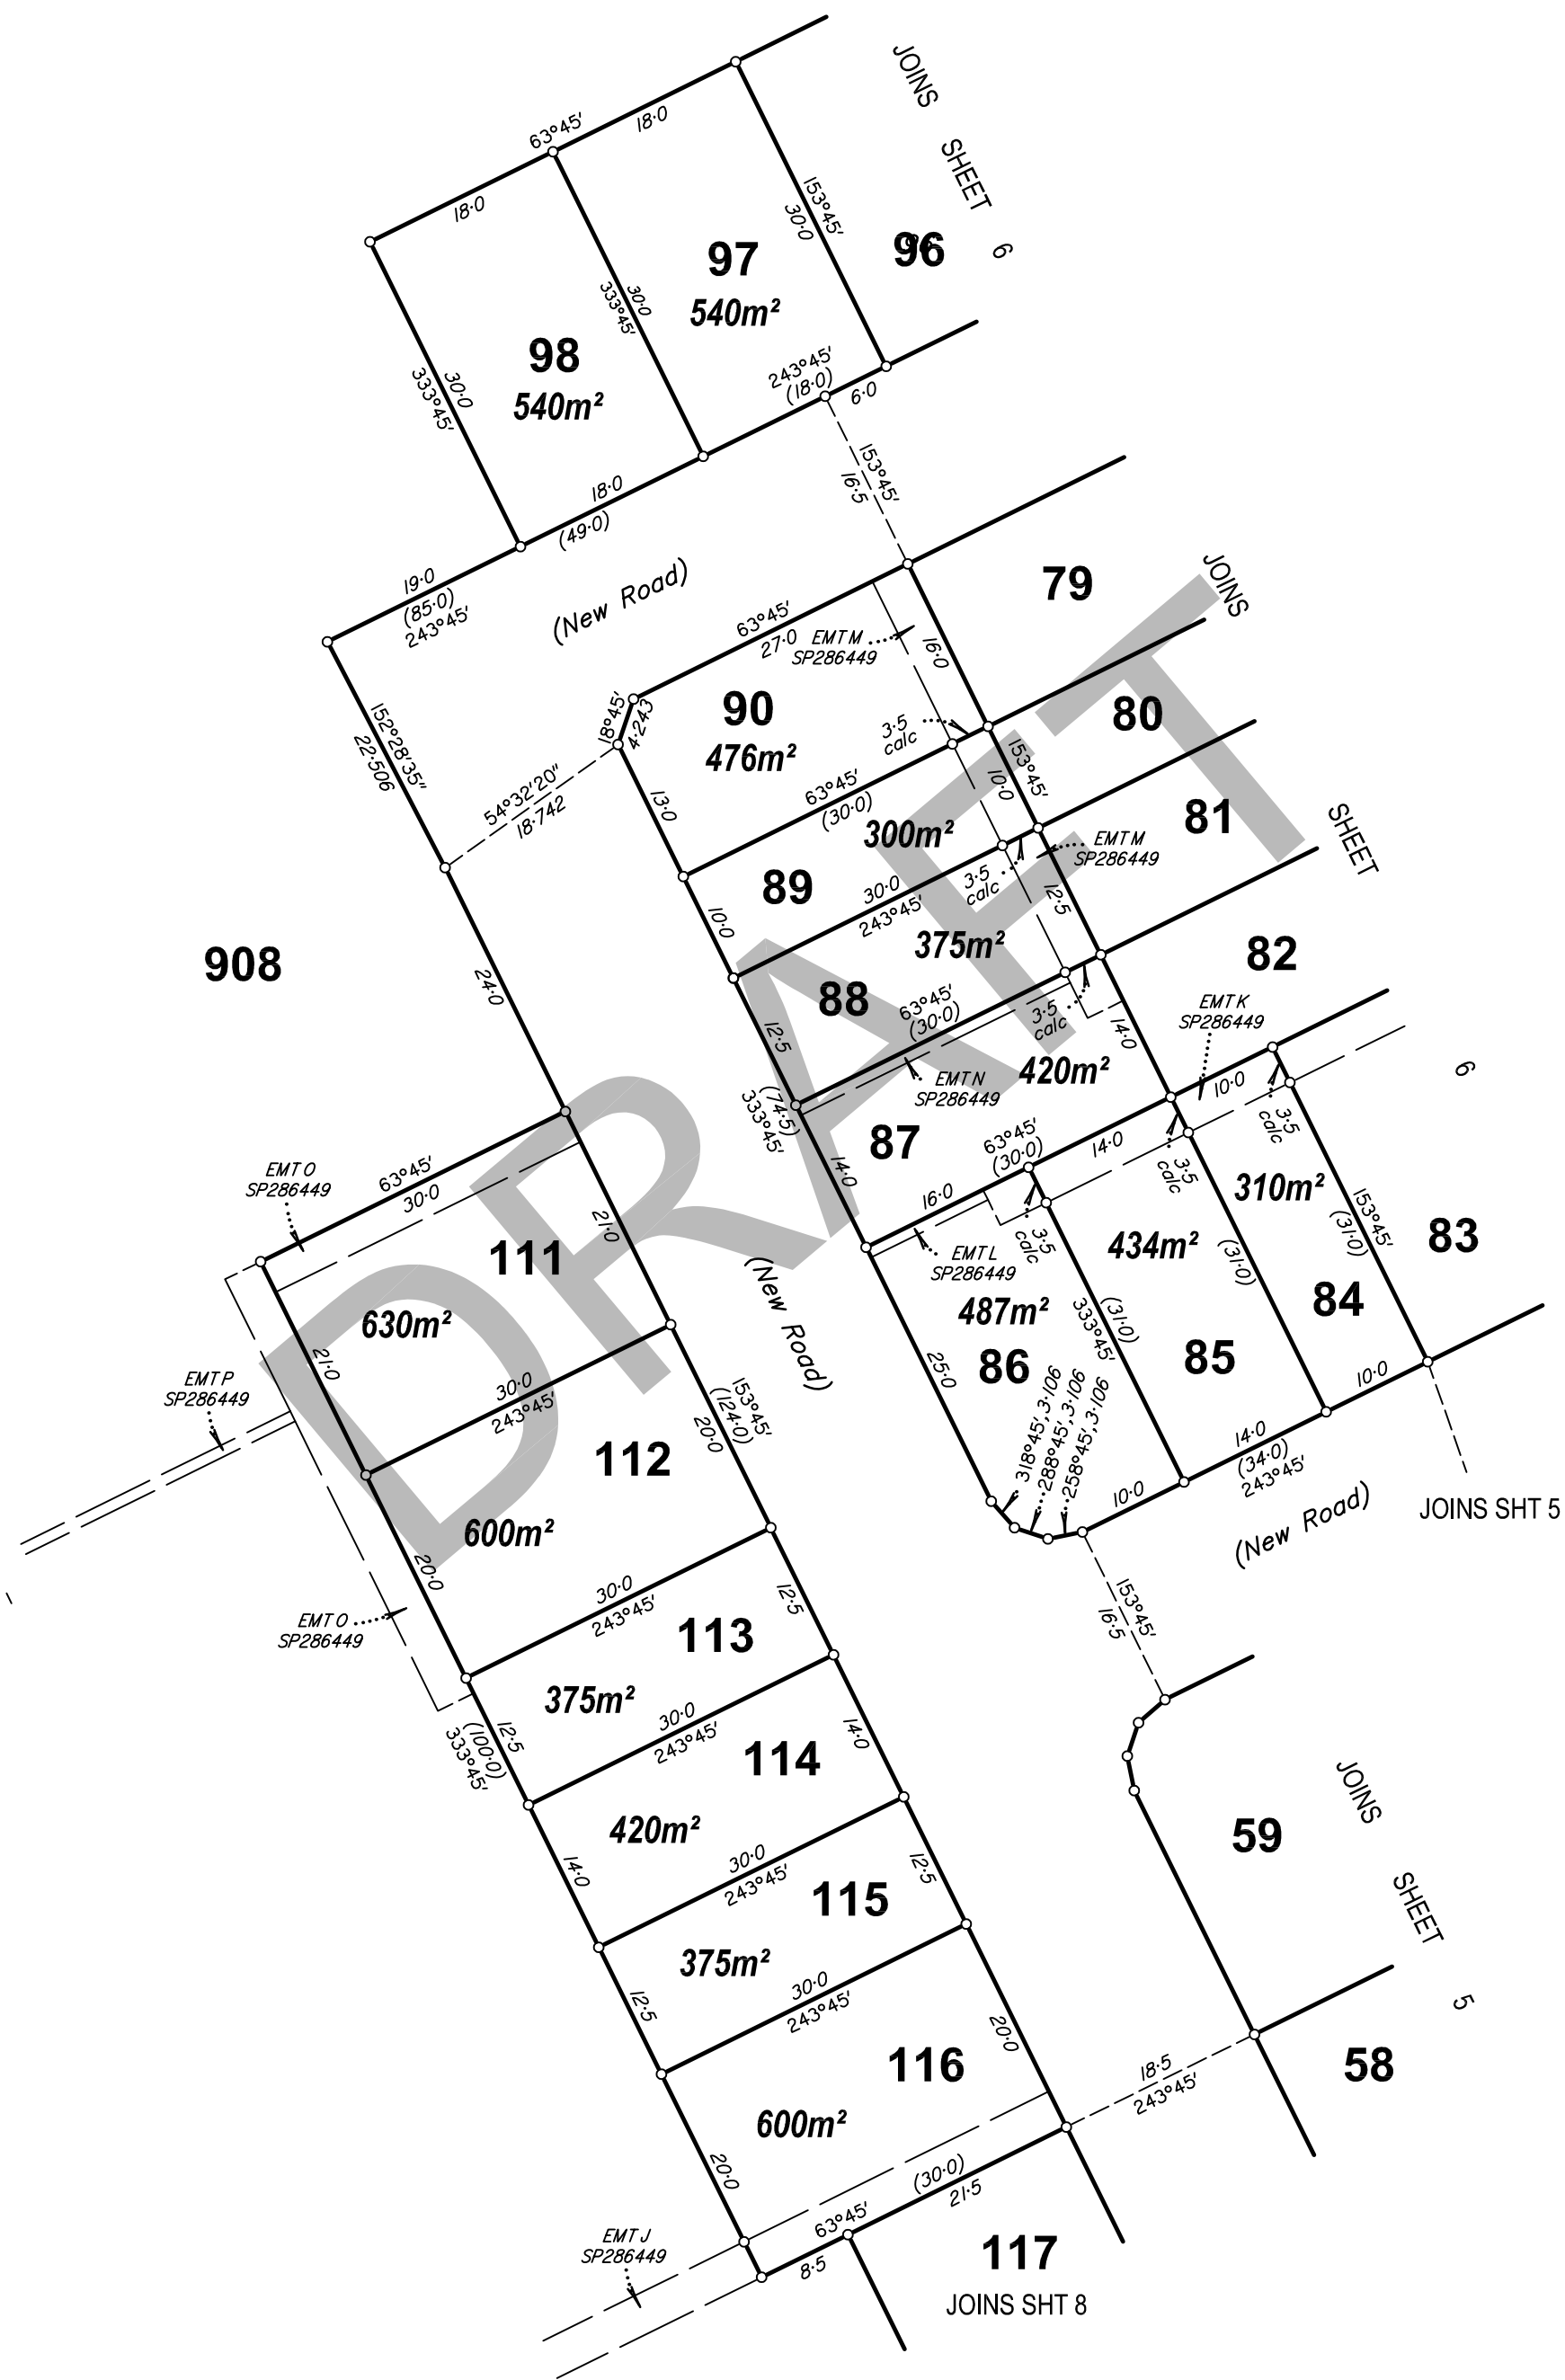

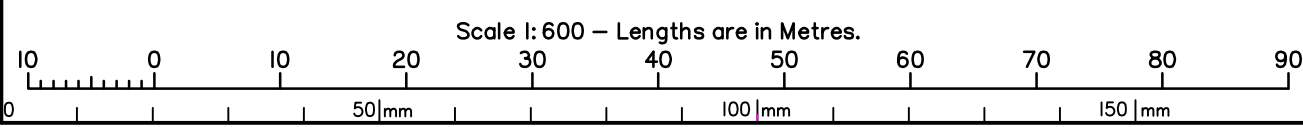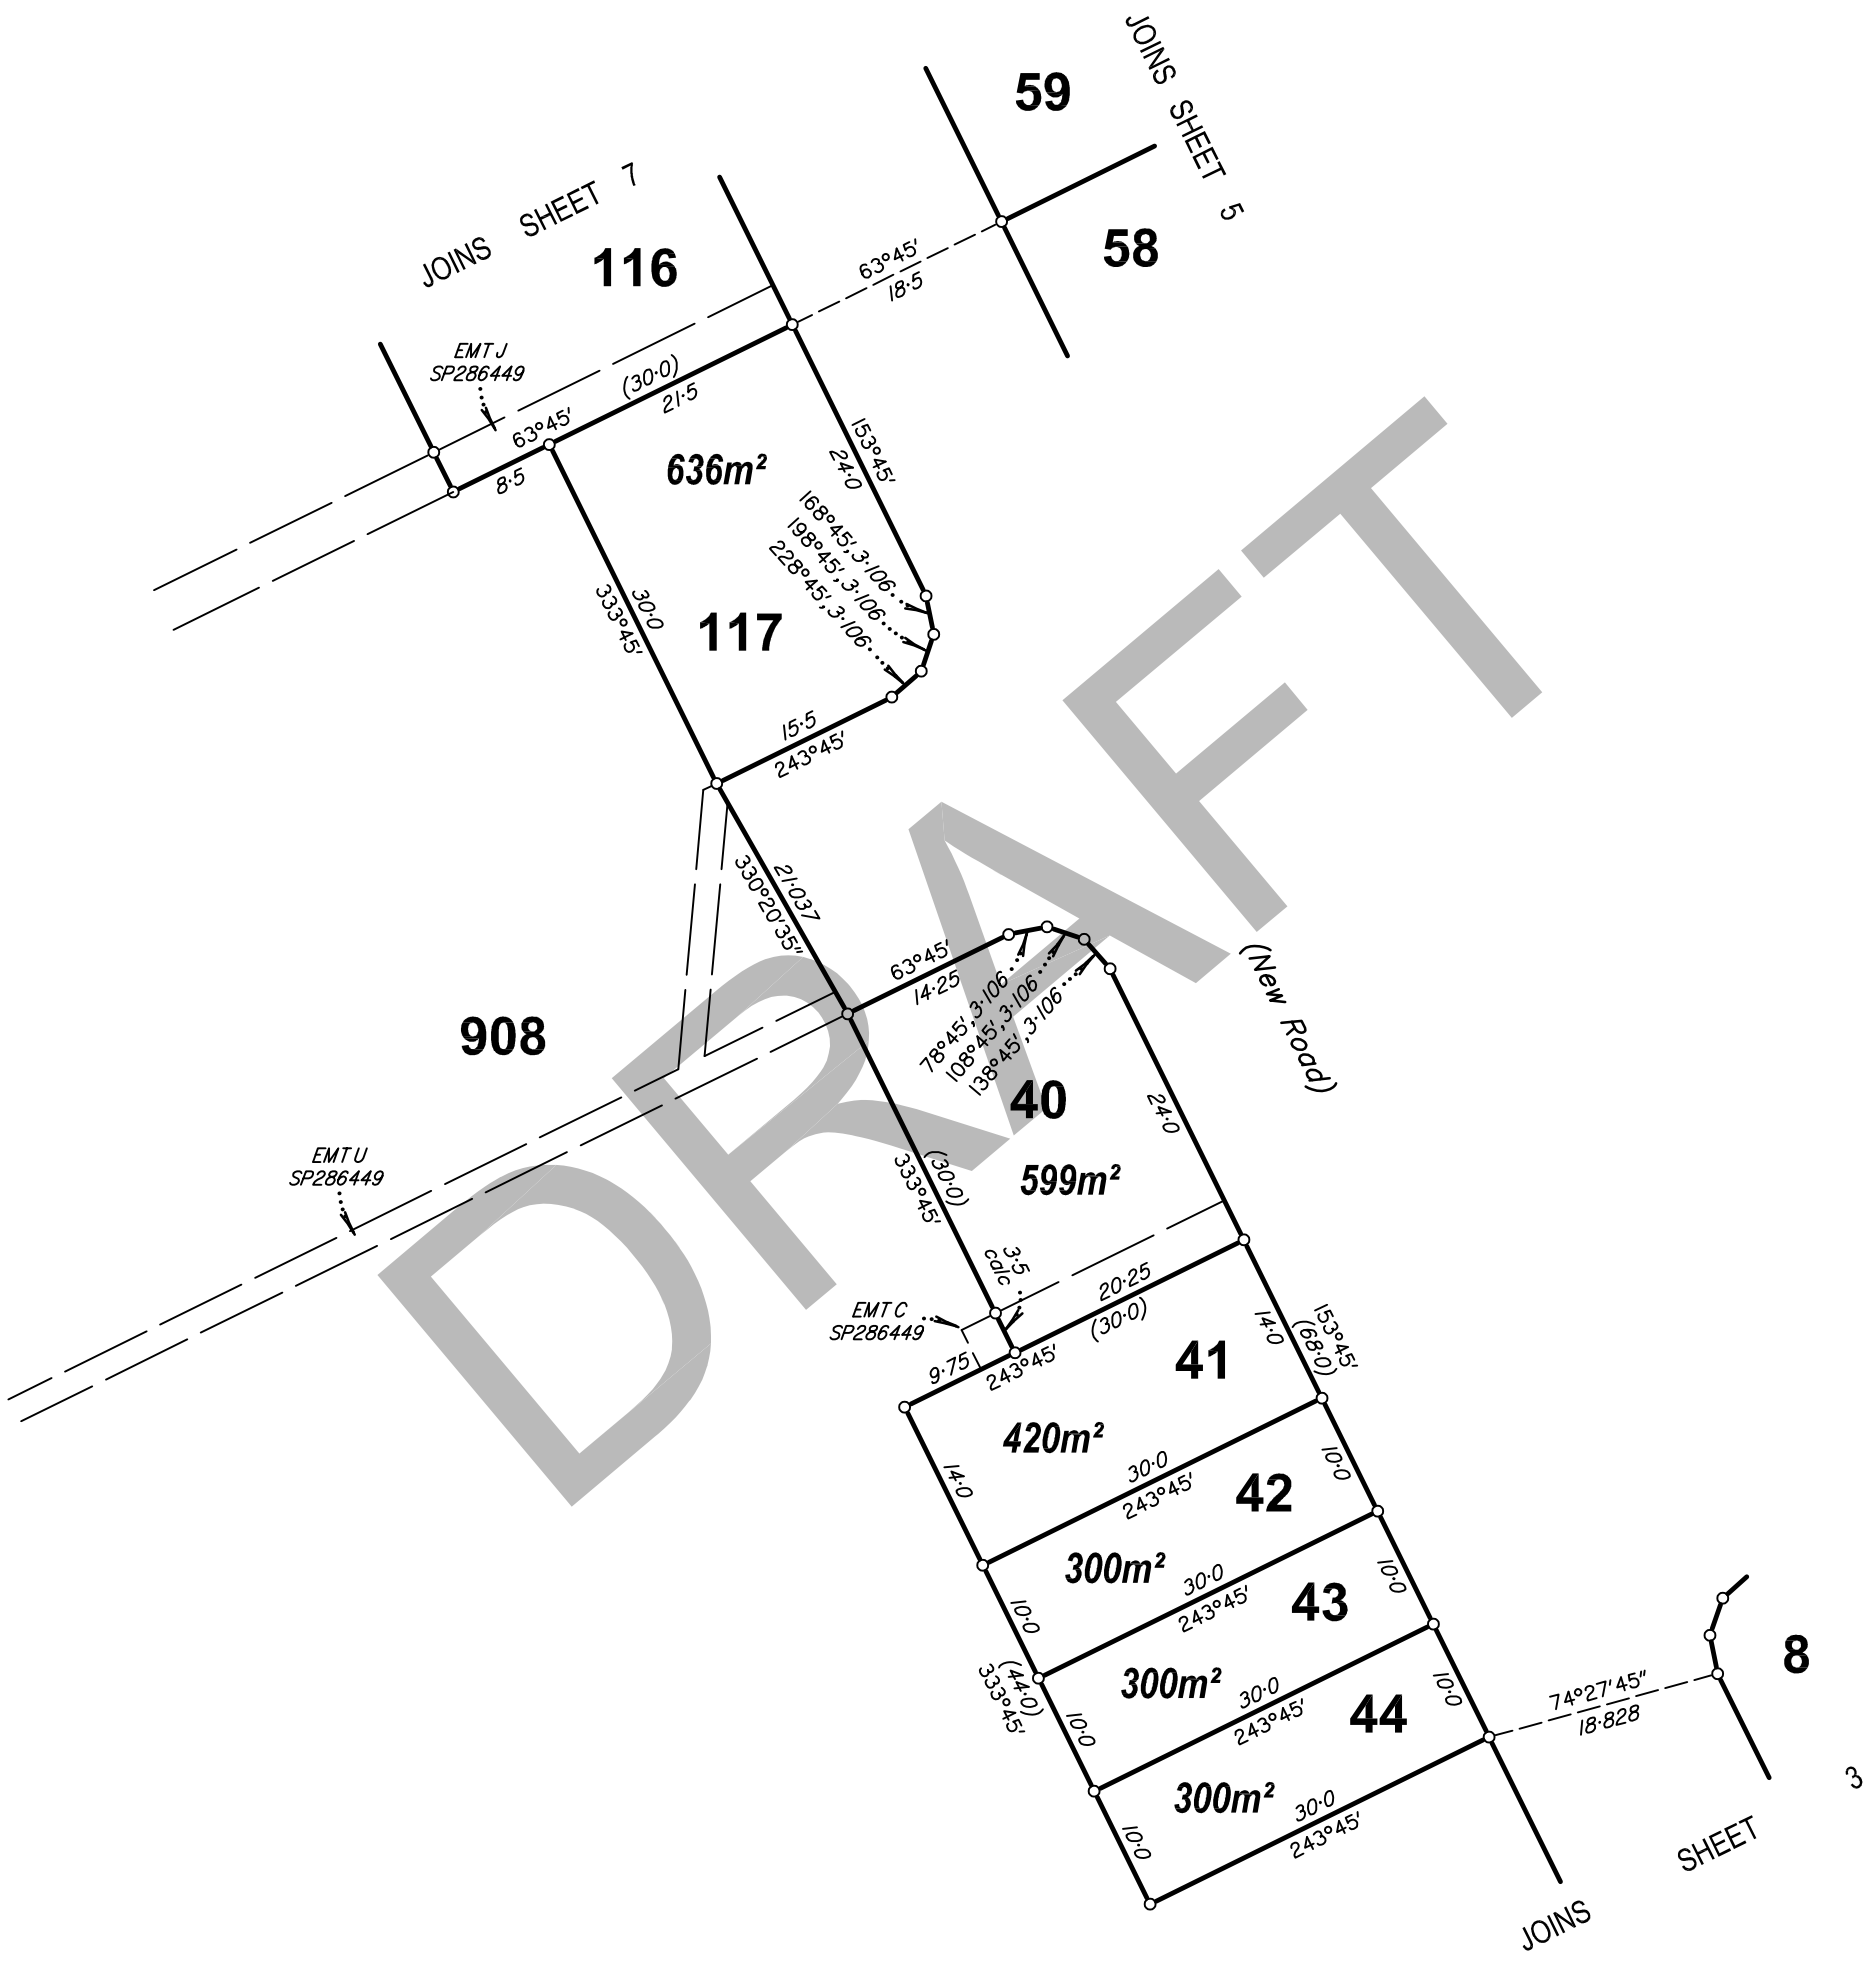

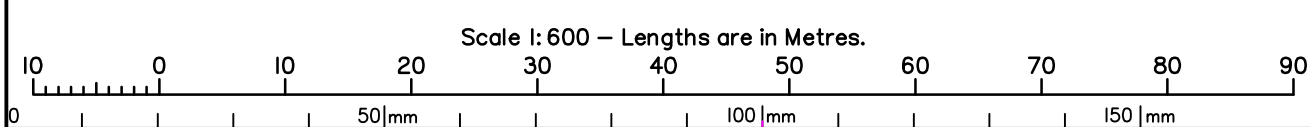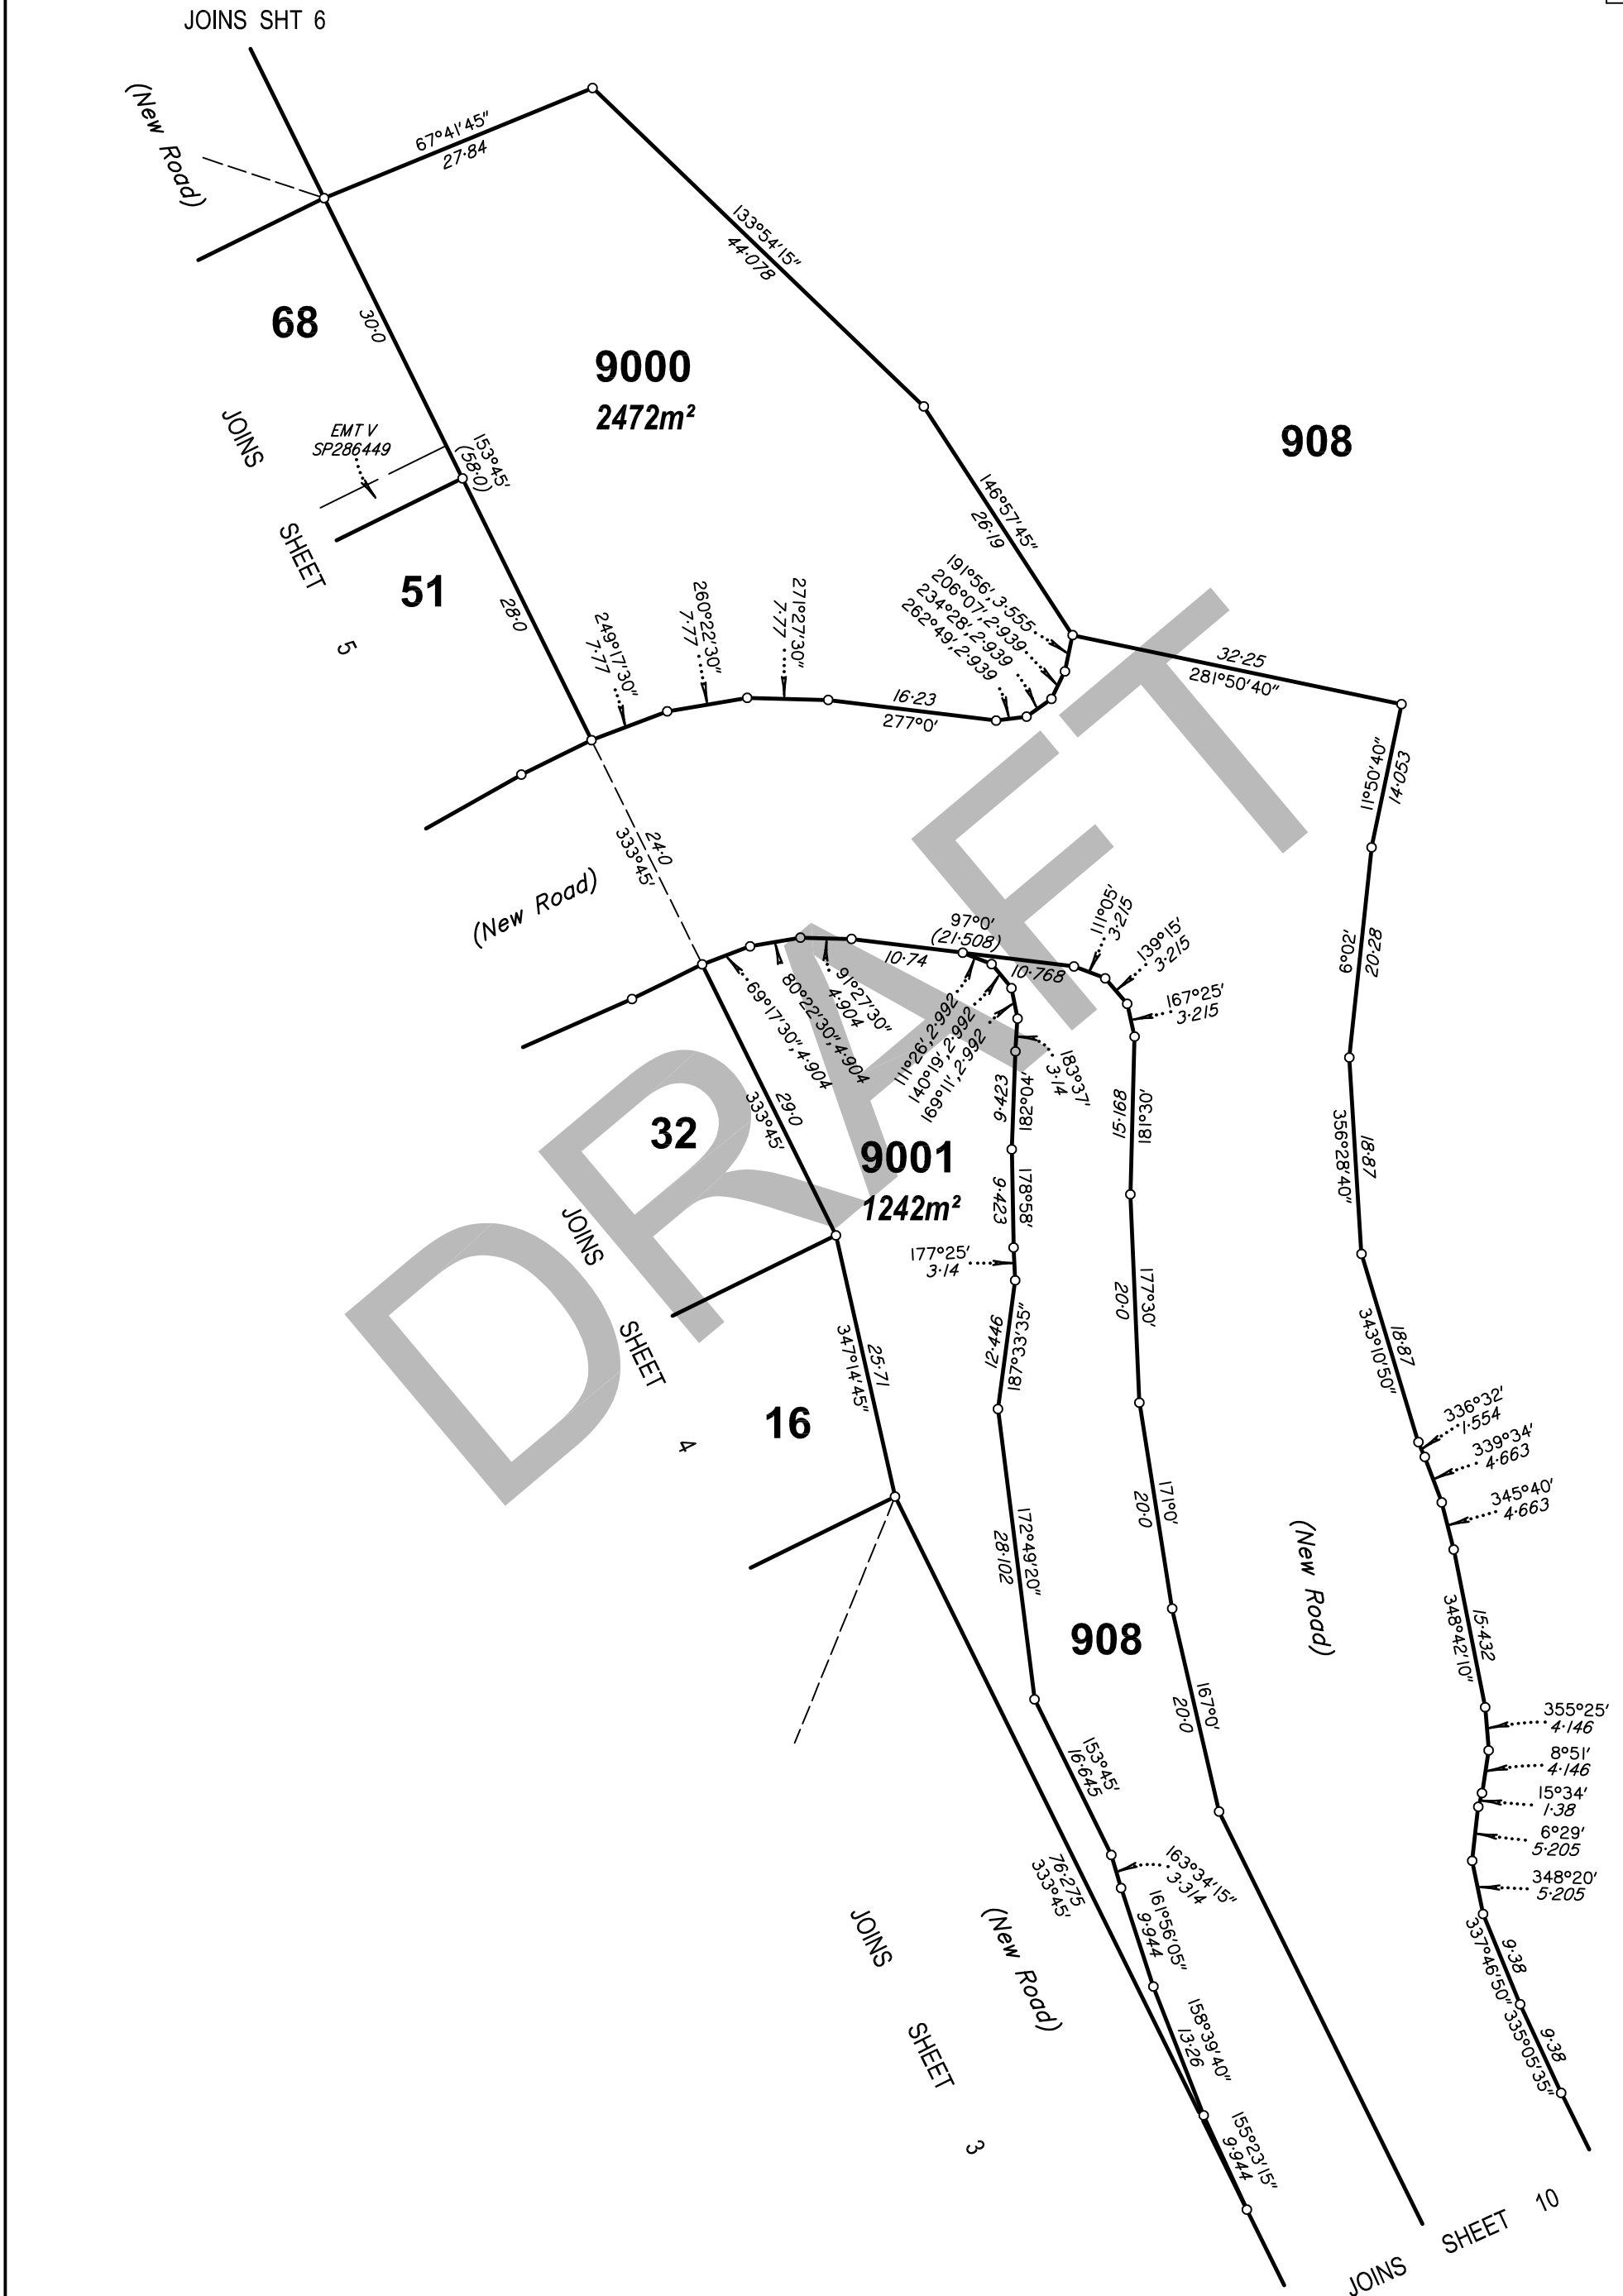

State copyright reserved.

Insert
Plan
Number
SP281066



JOINS SHEET 9

908

JOINS SHEET 1

908

(New Road)


907 (Pt)

907 (Pt)

JOINS SHEET 1

JOINS SHEET 11

Scale 1: 800 – Lengths are in Metres.

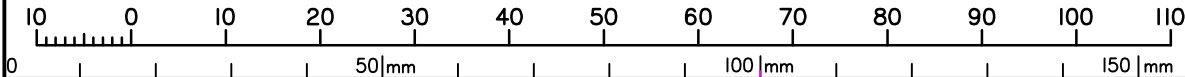


State copyright reserved.

Insert
Plan
Number

SP281066

JOINS SHEET 10

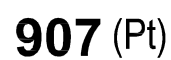


(New Road)


907 (Pt)



30109—IAB Draft 18.07.2016

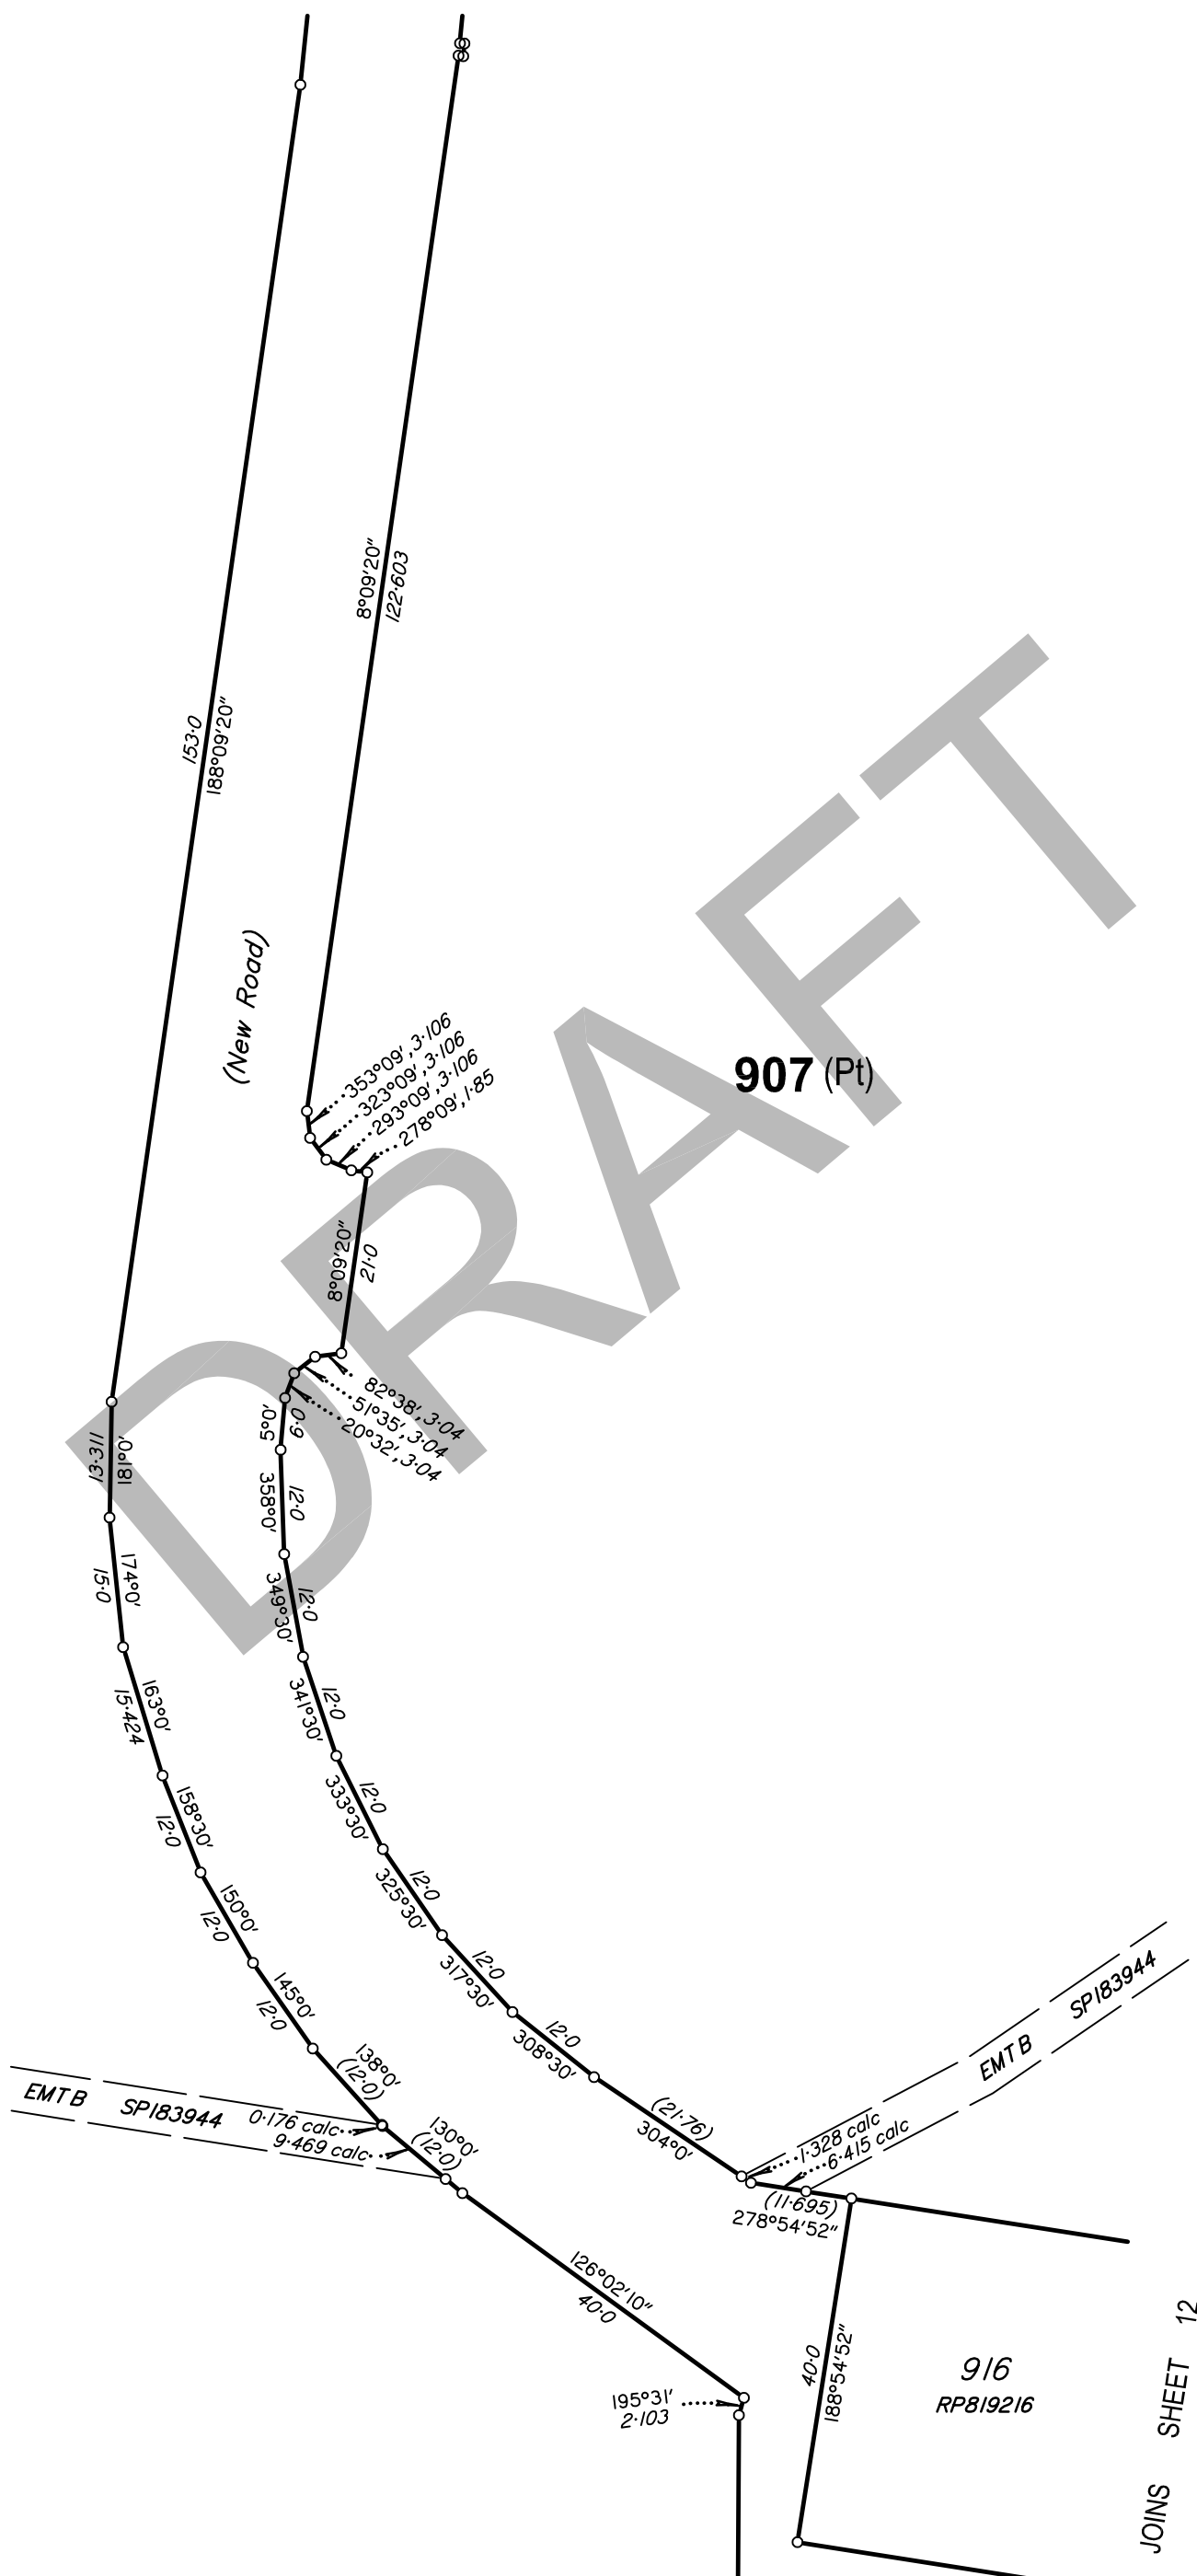

Scale 1:800 – Lengths are in Metres.

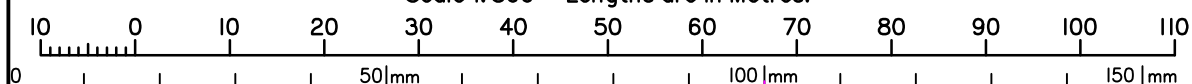

State copyright reserved.

Insert
Plan
Number

SP281066



JOINS SHEET 11

JOINS SHEET 1

NEW BEITH ROAD

201
SP130089

907 (Pt)

221
SP130090


916
RP819216

(New Road)

907 (Pt)

JOINS SHEET 1

State copyright reserved.

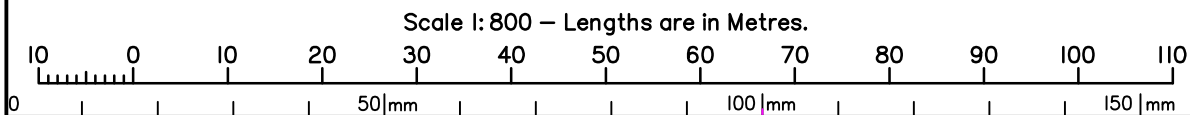

Insert
Plan
Number

SP281066