


6192 m²

PRELIMINARY

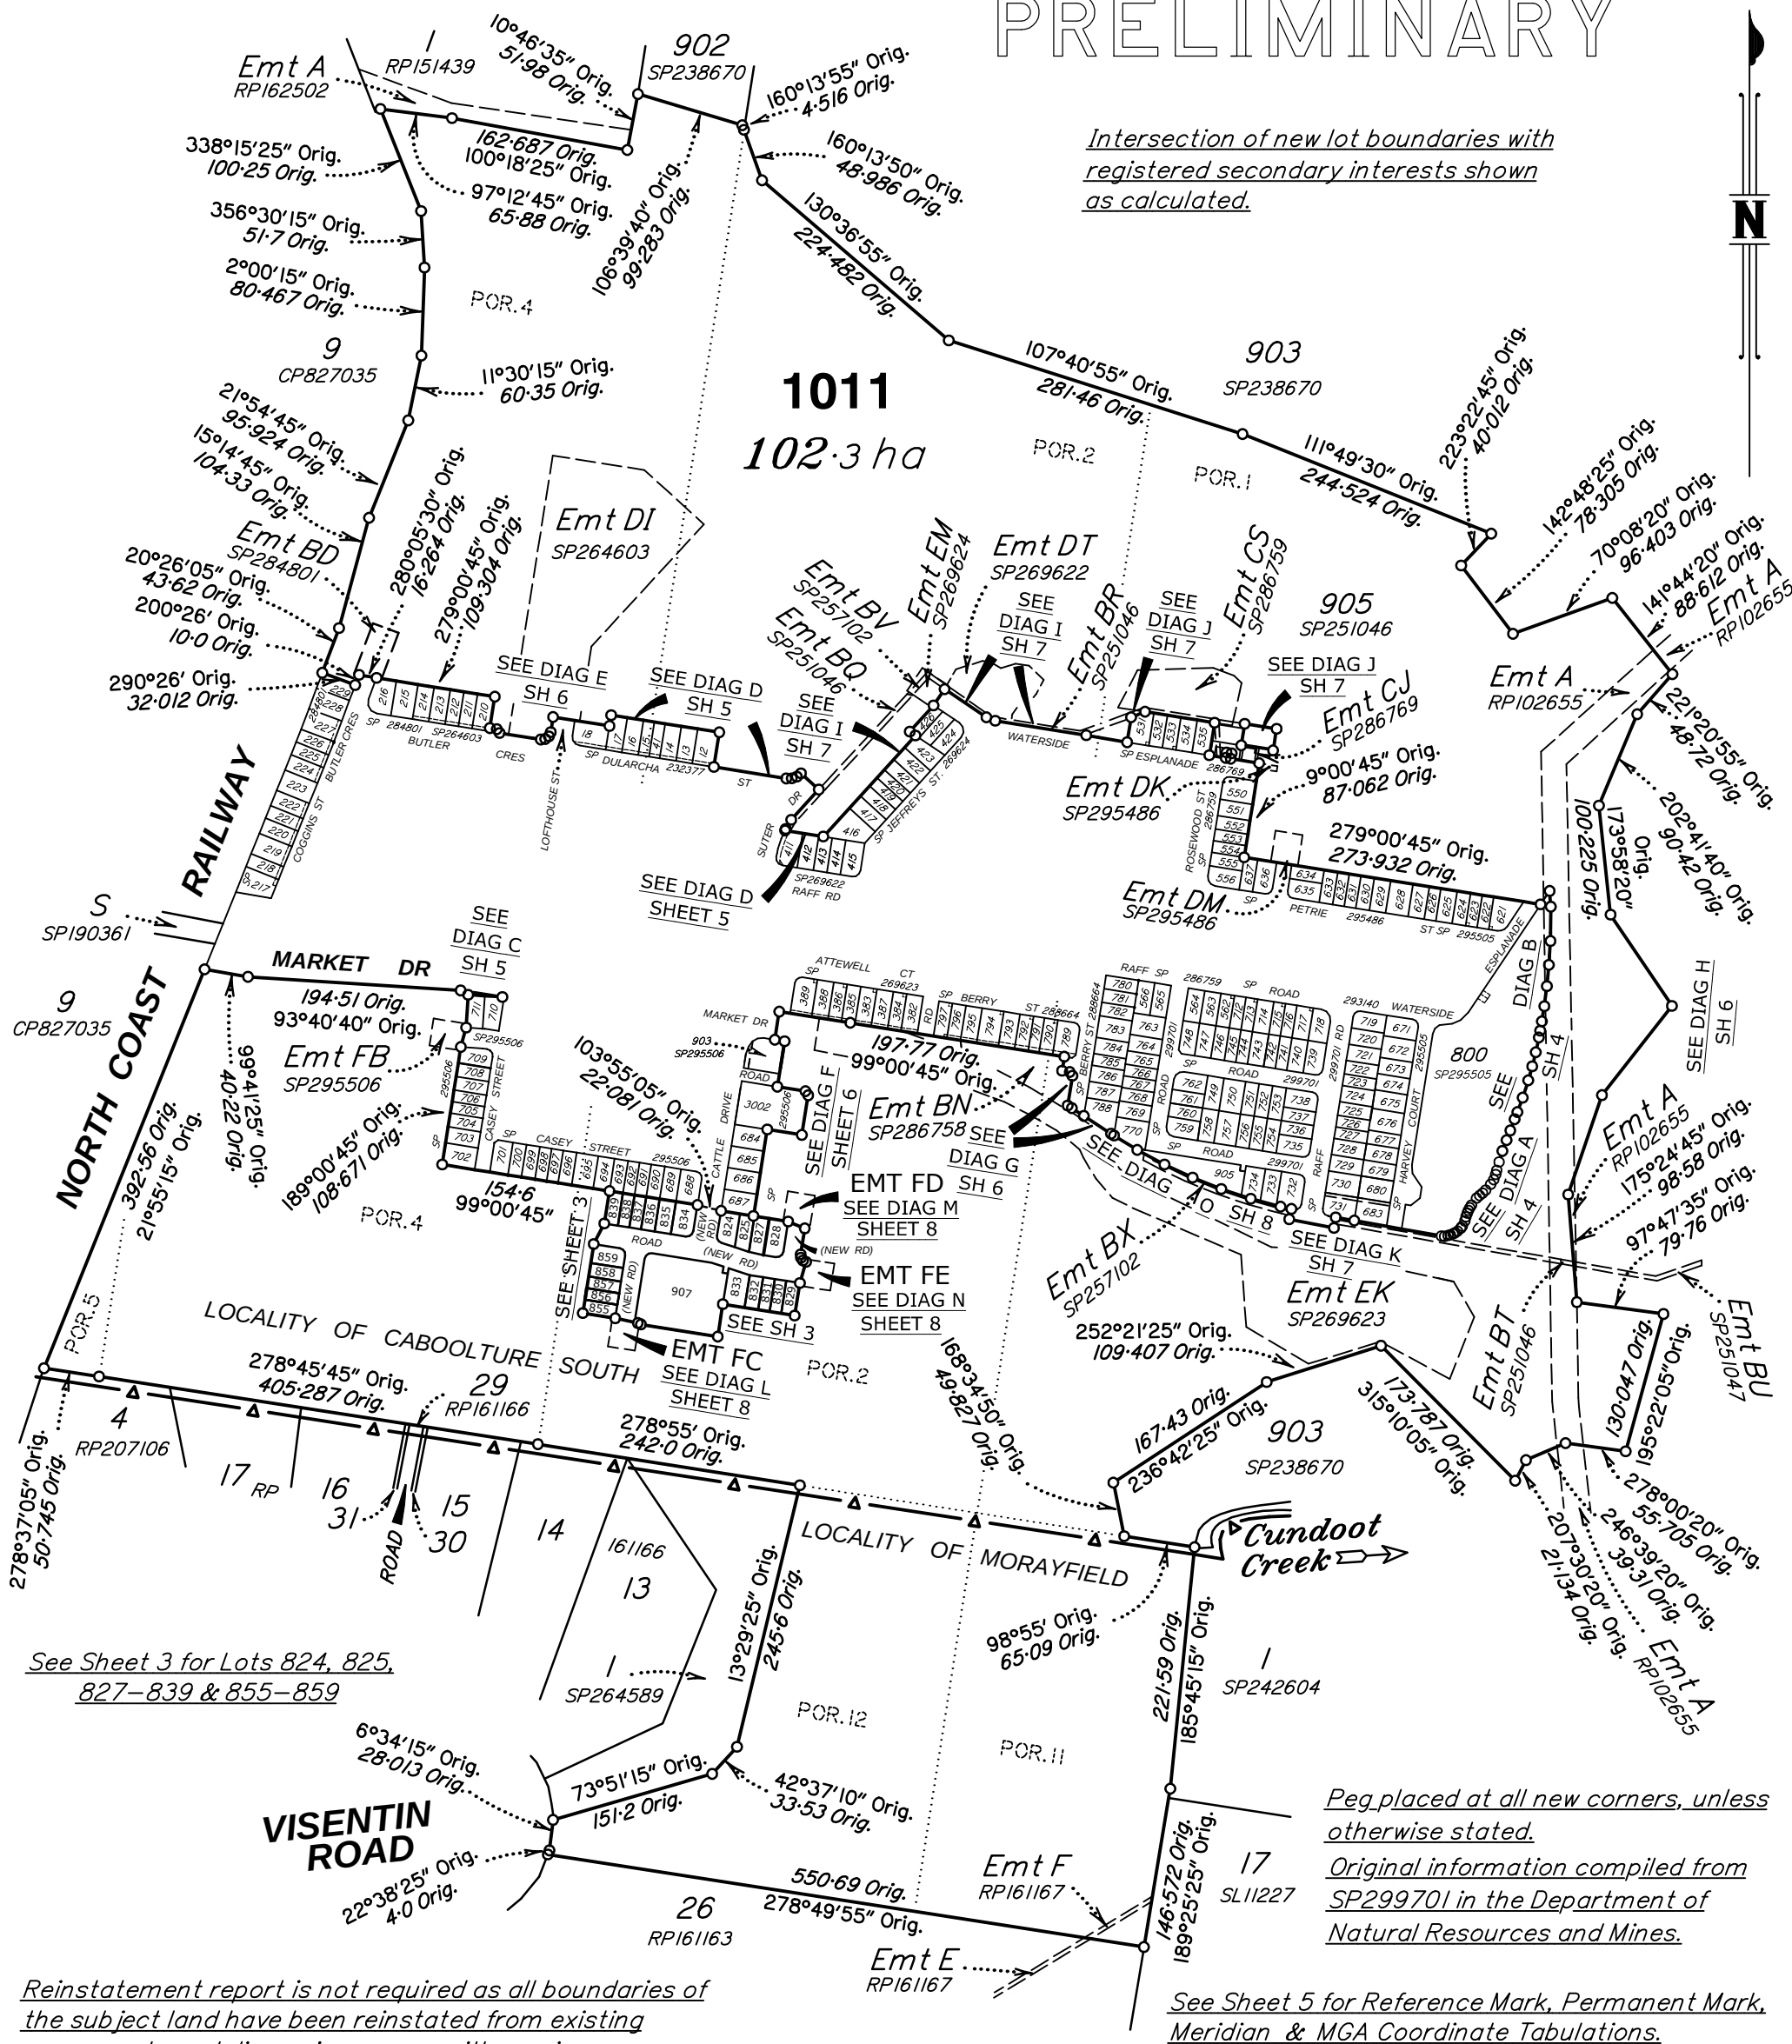


Reinstatement report is not required as all boundaries of the subject land have been reinstated from existing monuments and dimensions agree with previous surveys within established survey accuracies.

Peg placed at all new corners, unless otherwise stated.

Original information compiled from
SP299701 in the Department of
Natural Resources and Mines.

See Sheet 5 for Reference Mark, Permanent Mark,
Meridian & MGA Coordinate Tabulations.

Scale 1:6000 – Lengths are in Metres.

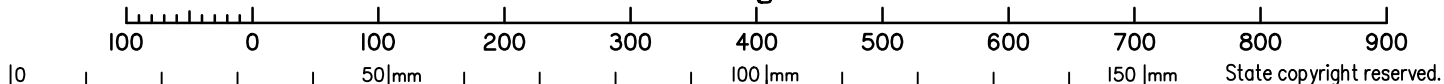

Wolter Consulting Group Pty Ltd (ACN 147 343 084) hereby certify that this plan has been prepared by us as a preliminary copy of the proposed subdivision from supplied design drawings.

This plan is subject to construction, survey and registration with the Department of Natural Resources and Mines.

*Plan of Lots 824, 825, 827-839,
855-859, 1011 & Easements FC,
FD & FE in Lot 1011*

Cancelling Lot 1010 on SP299701

LOCAL *MORETON BAY*
GOVERNMENT: *REGIONAL*

**CABOOLTURE SOUTH/
LOCALITY: MORAYFIELD**

Meridian: *MGA Zone 56 vide Meridian Table*

Survey Records:	<i>No</i>
--------------------	-----------

Scale: ***1:6000***

Format:	STANDARD
---------	-----------------

PROPOSED
SP300992
VERSION A

Cadastral Surveyor

Date _____

5. Lodged by

i. Certificate of Registered Owners or Lessees.

Existing		Created		
Title Reference	Description	New Lots	Road	Secondary Interests
	Lot 1010 on SP299701	824, 825, 827-839, 855-859 & 1011	New Rd	Emt FC, FD & FE

Signature of ~~*Registered Owners~~ *Lessees

2. Planning Body Approval.

Easement FA on SP295506/718405465 to be surrendered as a prior action to the registration of this survey plan.

.....#

Insert designation of signatory or delegation

4. References :

Dept File :

Local Govt :

Surveyor : SB3594/7A

Created

Title Reference	Description	New Lots	Road	Secondary Interests
	Lot 1010 on SP299701	824, 825, 827-839, 855-859 & 1011	New Rd	Emt FC, FD & FE

Easement	Lots to be Encumbered
602288474 (Emt A on RP102655)	1010
602189847 (Emt F on RP161167)	1010
715208168 (Emts BQ,BR & BT on SP251046)	1010
715208216 (Emt B on SP251034)	1010
716615805 (Emt DT on SP269622)	1010
715208250 (Emts BV–BW on SP257102)	1010
(Emt BX on SP257102)	1010
716061118 (Emt DI on SP264603)	1010
716796314 (Emt EK on SP269623)	1010
717176465 (Emt BD on SP284801)	1010
717128645 (Emt EM on SP269624)	1010
717413866 (Emt BN on SP286758)	1010
717645206 (Emts CP on SP286759)	1010
717645208 (Emt CS on SP286759)	1010
717645210 (Emt CT on SP286759)	1010
718341833 (Emt DK on SP295486)	1010
718541834 (Emt DM on SP295486)	1010
718405465 (Emt FB on SP295506)	1010

824, 825, 827-839, 855-859 1011	Por 2 Pors 1, 2, 4, 5, 11 & 12
Lots	Orig

7. Orig Grant Allocation :

8. Passed & Endorsed :

By: **Wolter Consulting Group Pty Ltd**

Date :

Signed :

Designation : Liaison Officer

9. Building Format Plans only.

I certify that :

* As far as it is practical to determine, no part of the building shown on this plan encroaches onto adjoining lots or road;

* Part of the building shown on this plan encroaches onto adjoining * lots and road

Cadastral Surveyor/Director* Date
*delete words not required

10. Lodgement Fees :

Survey Deposit \$

Lodgement \$

.....New Titles \$_____


Photocopy \$

Postage \$

TOTAL \$

II. Insert Plan Number	
------------------------------	--

SP300992

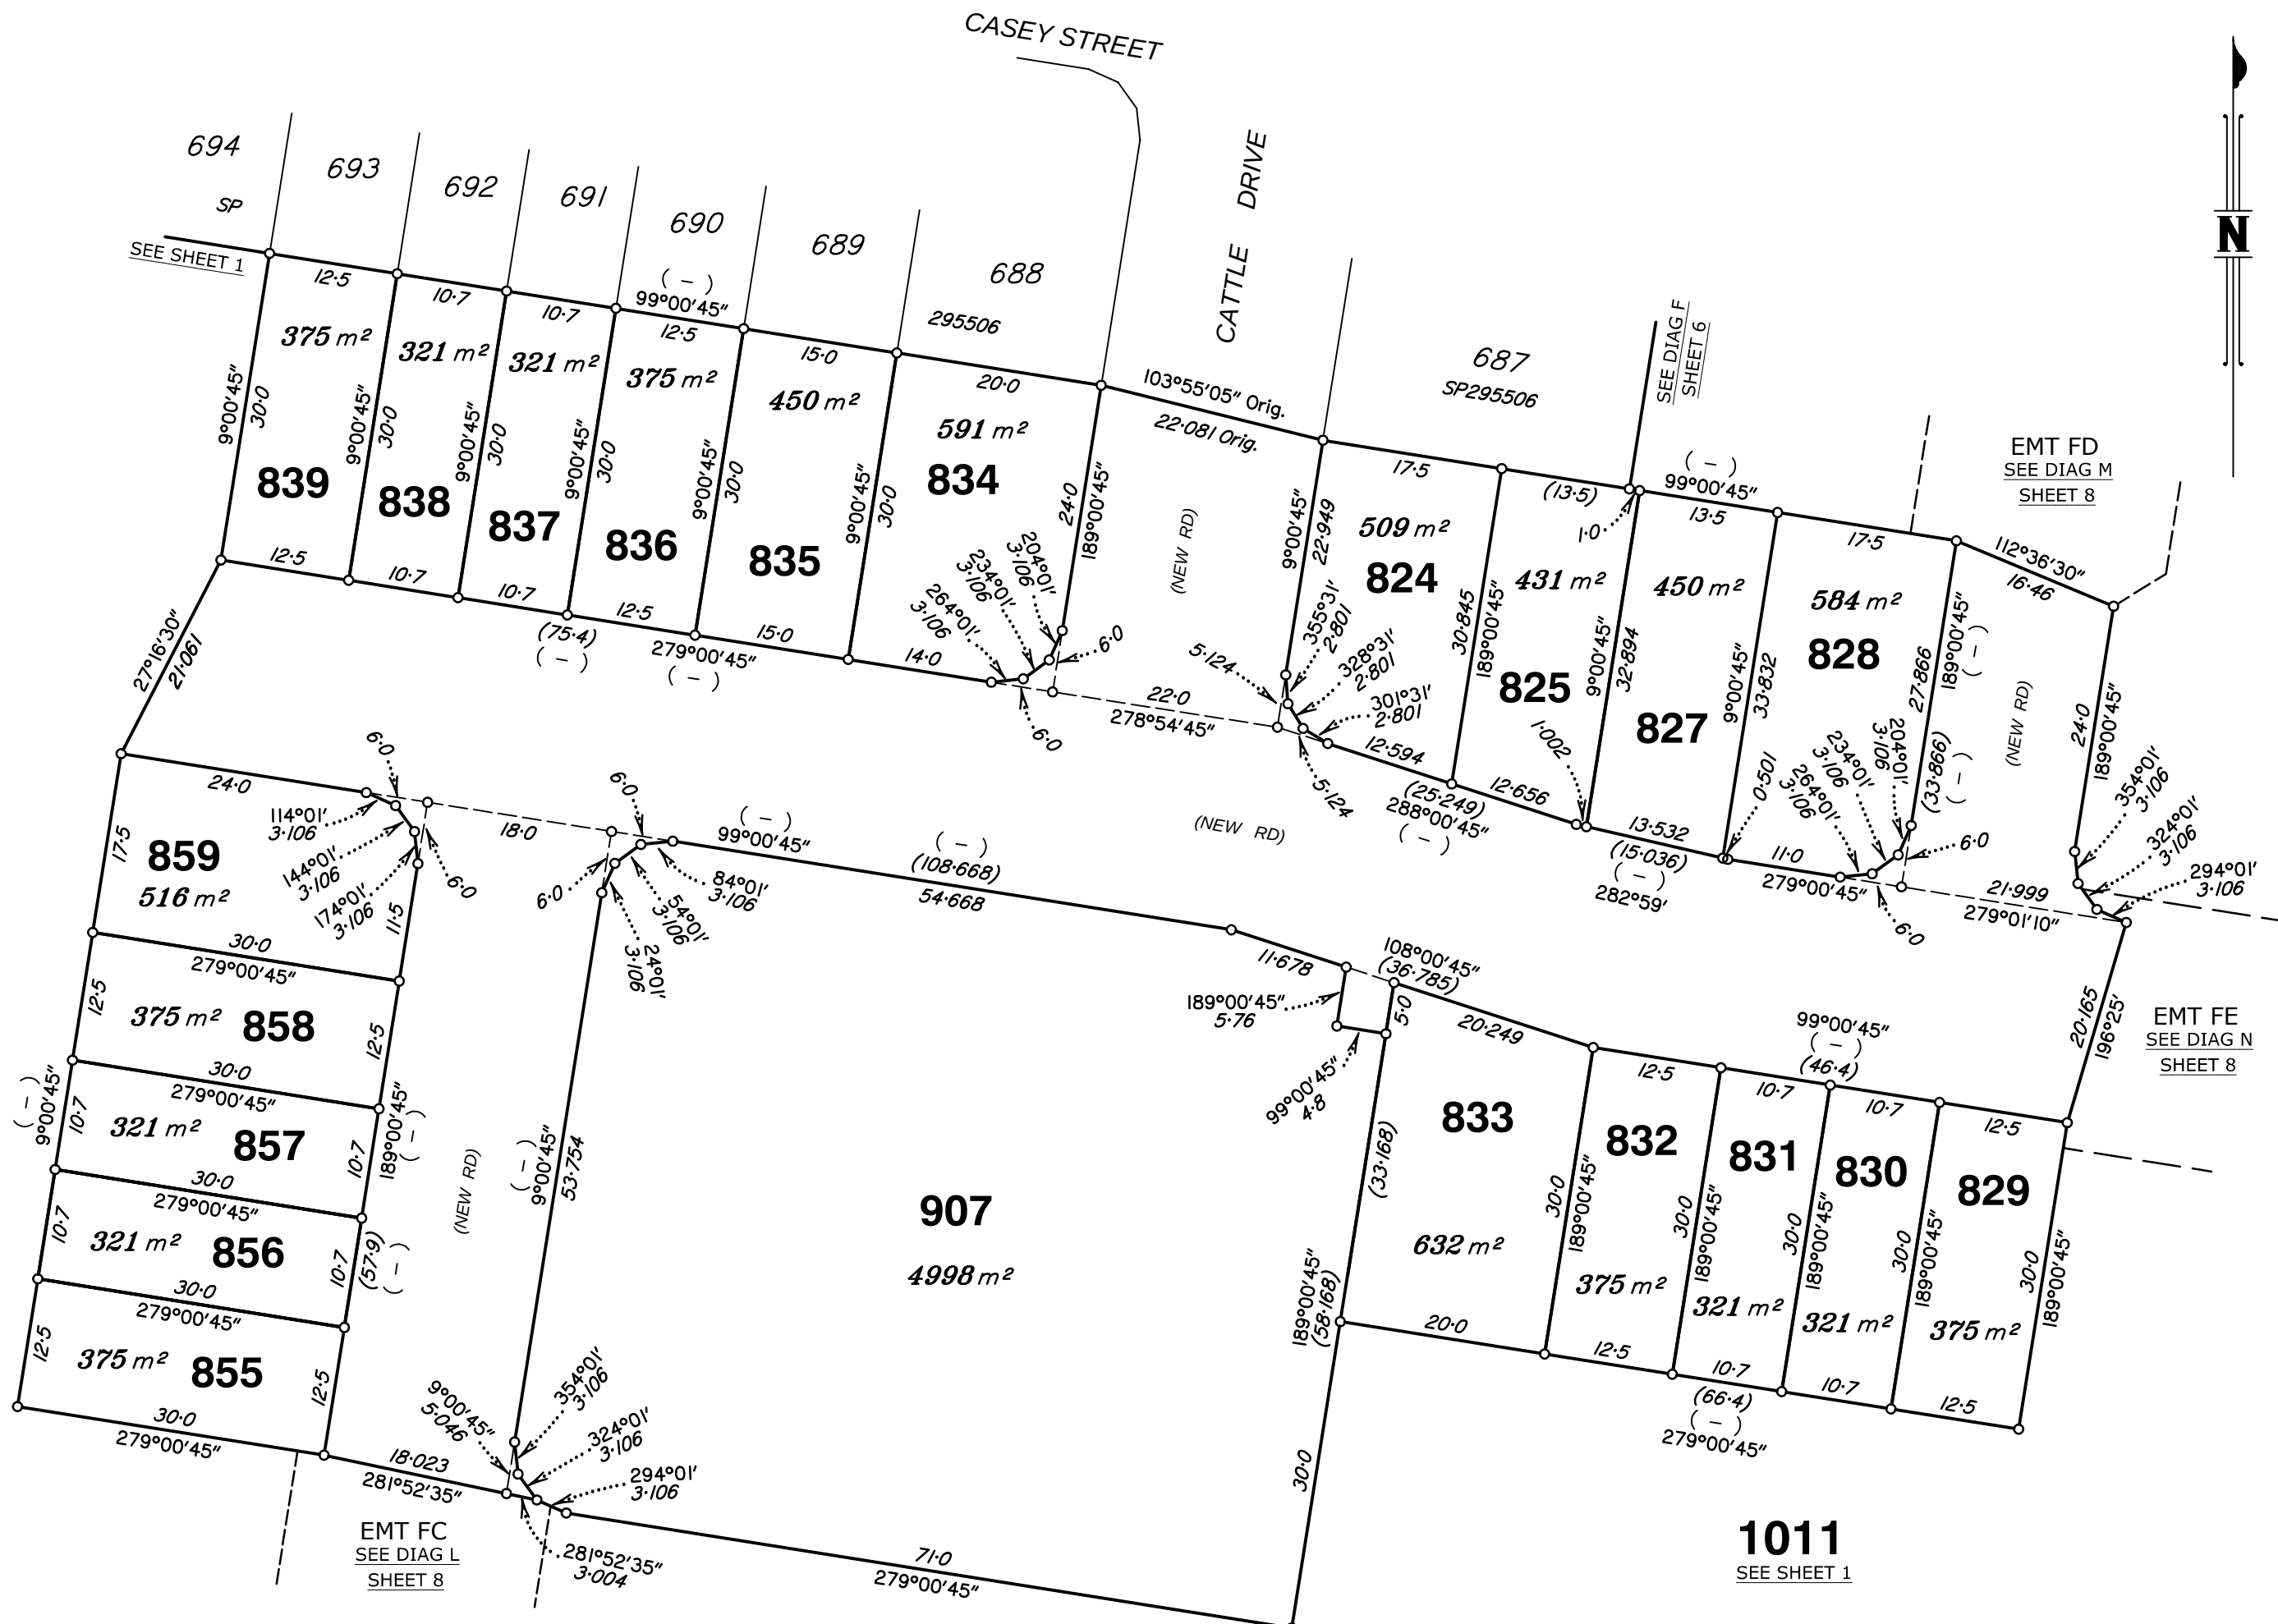

Scale 1:600 - Lengths are in Metres.

Insert
Plan
Number
SP300992

State copyright reserved.

M.G.A. COORDINATES GDA-94

STATION	EASTING	NORTHING	ZONE	P.U.	LINEAGE	METHOD	REMARKS

PERMANENT MARKS

PM	ORIGIN	BEARING	DIST	NO	TYPE

MERIDIAN TABLE

LINE	PLAN BEARING	MGA ZONE 56 BEARING

REFERENCE MARKS

STN	TO	ORIGIN	BEARING	DIST

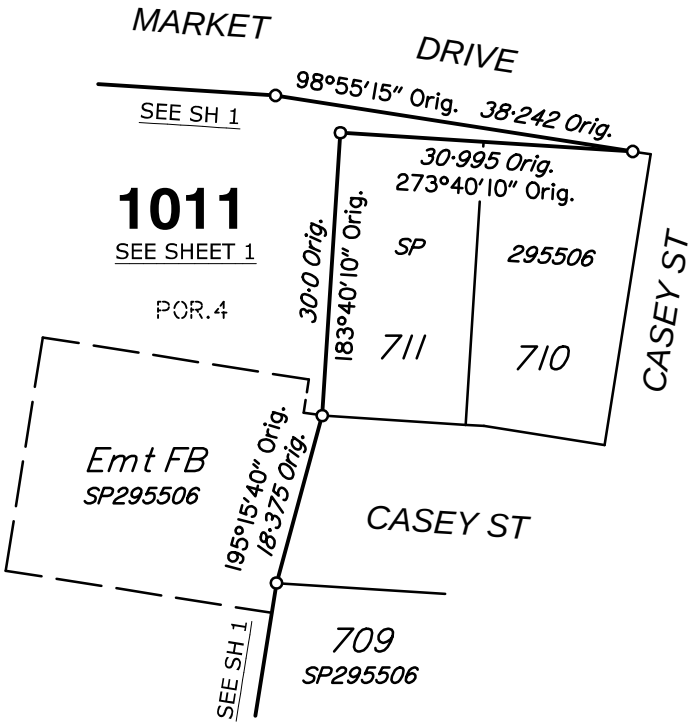


DIAGRAM C
SCALE 1:800

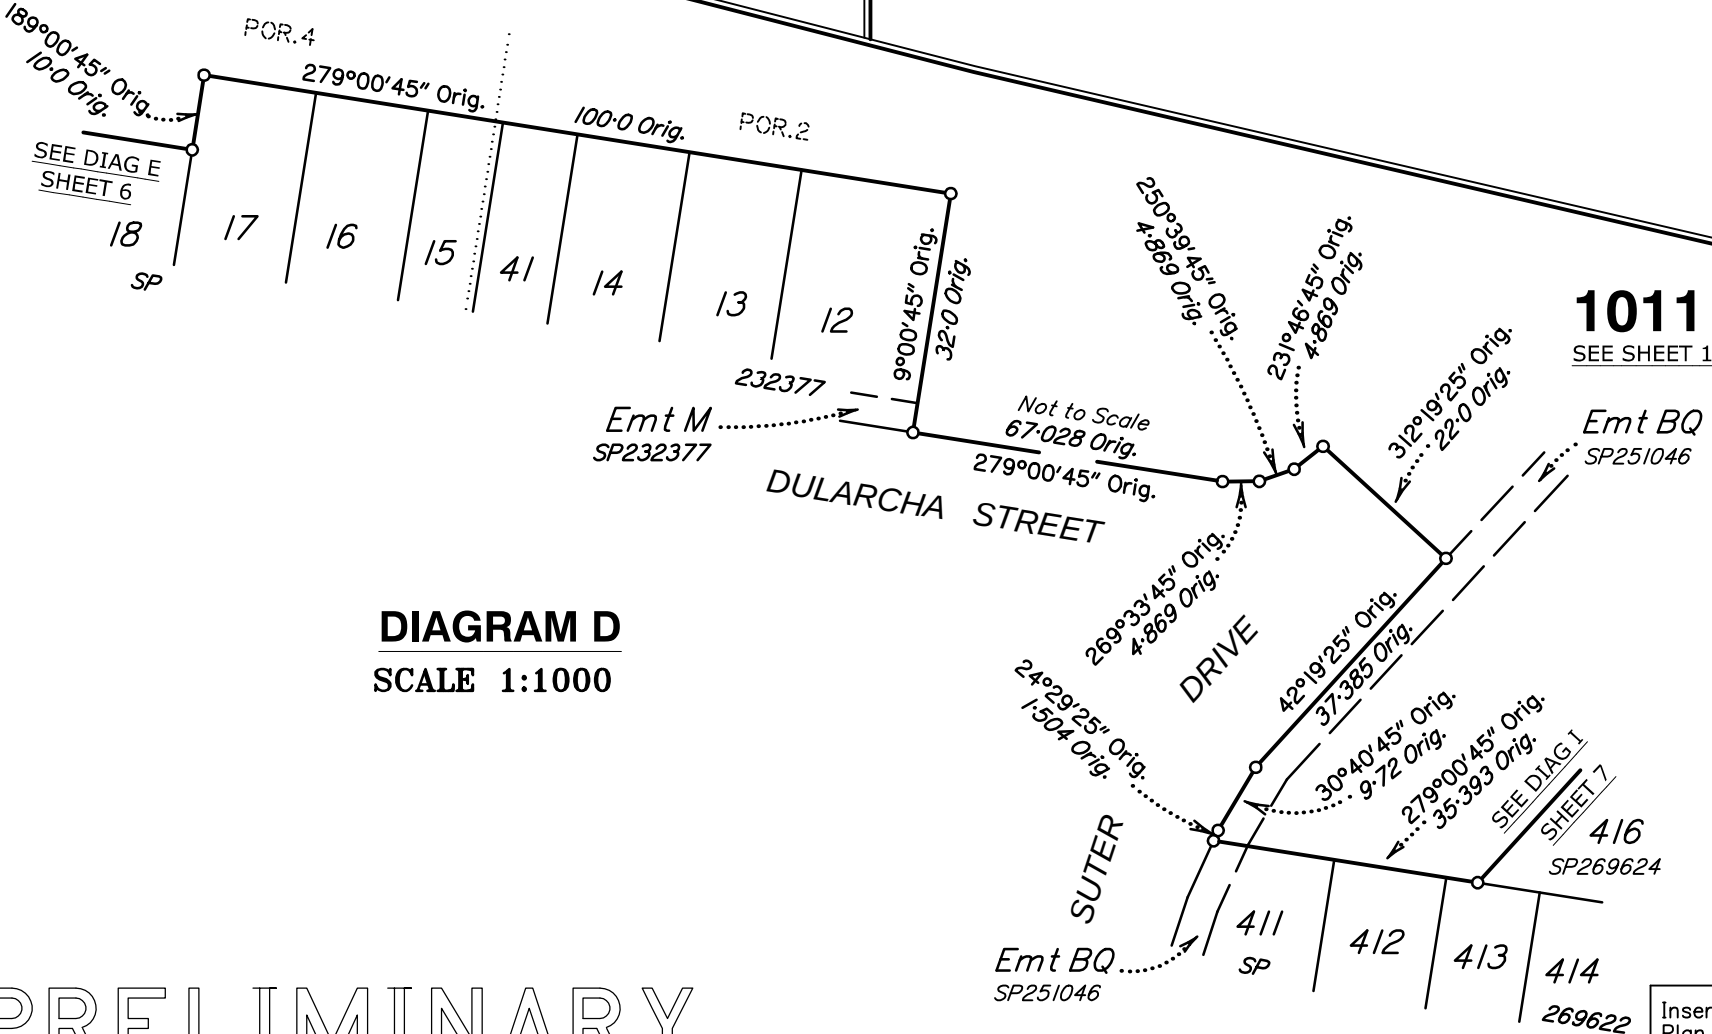


DIAGRAM D
SCALE 1:1000

PRELIMINARY

State copyright reserved.

Insert
Plan
Number

SP300992

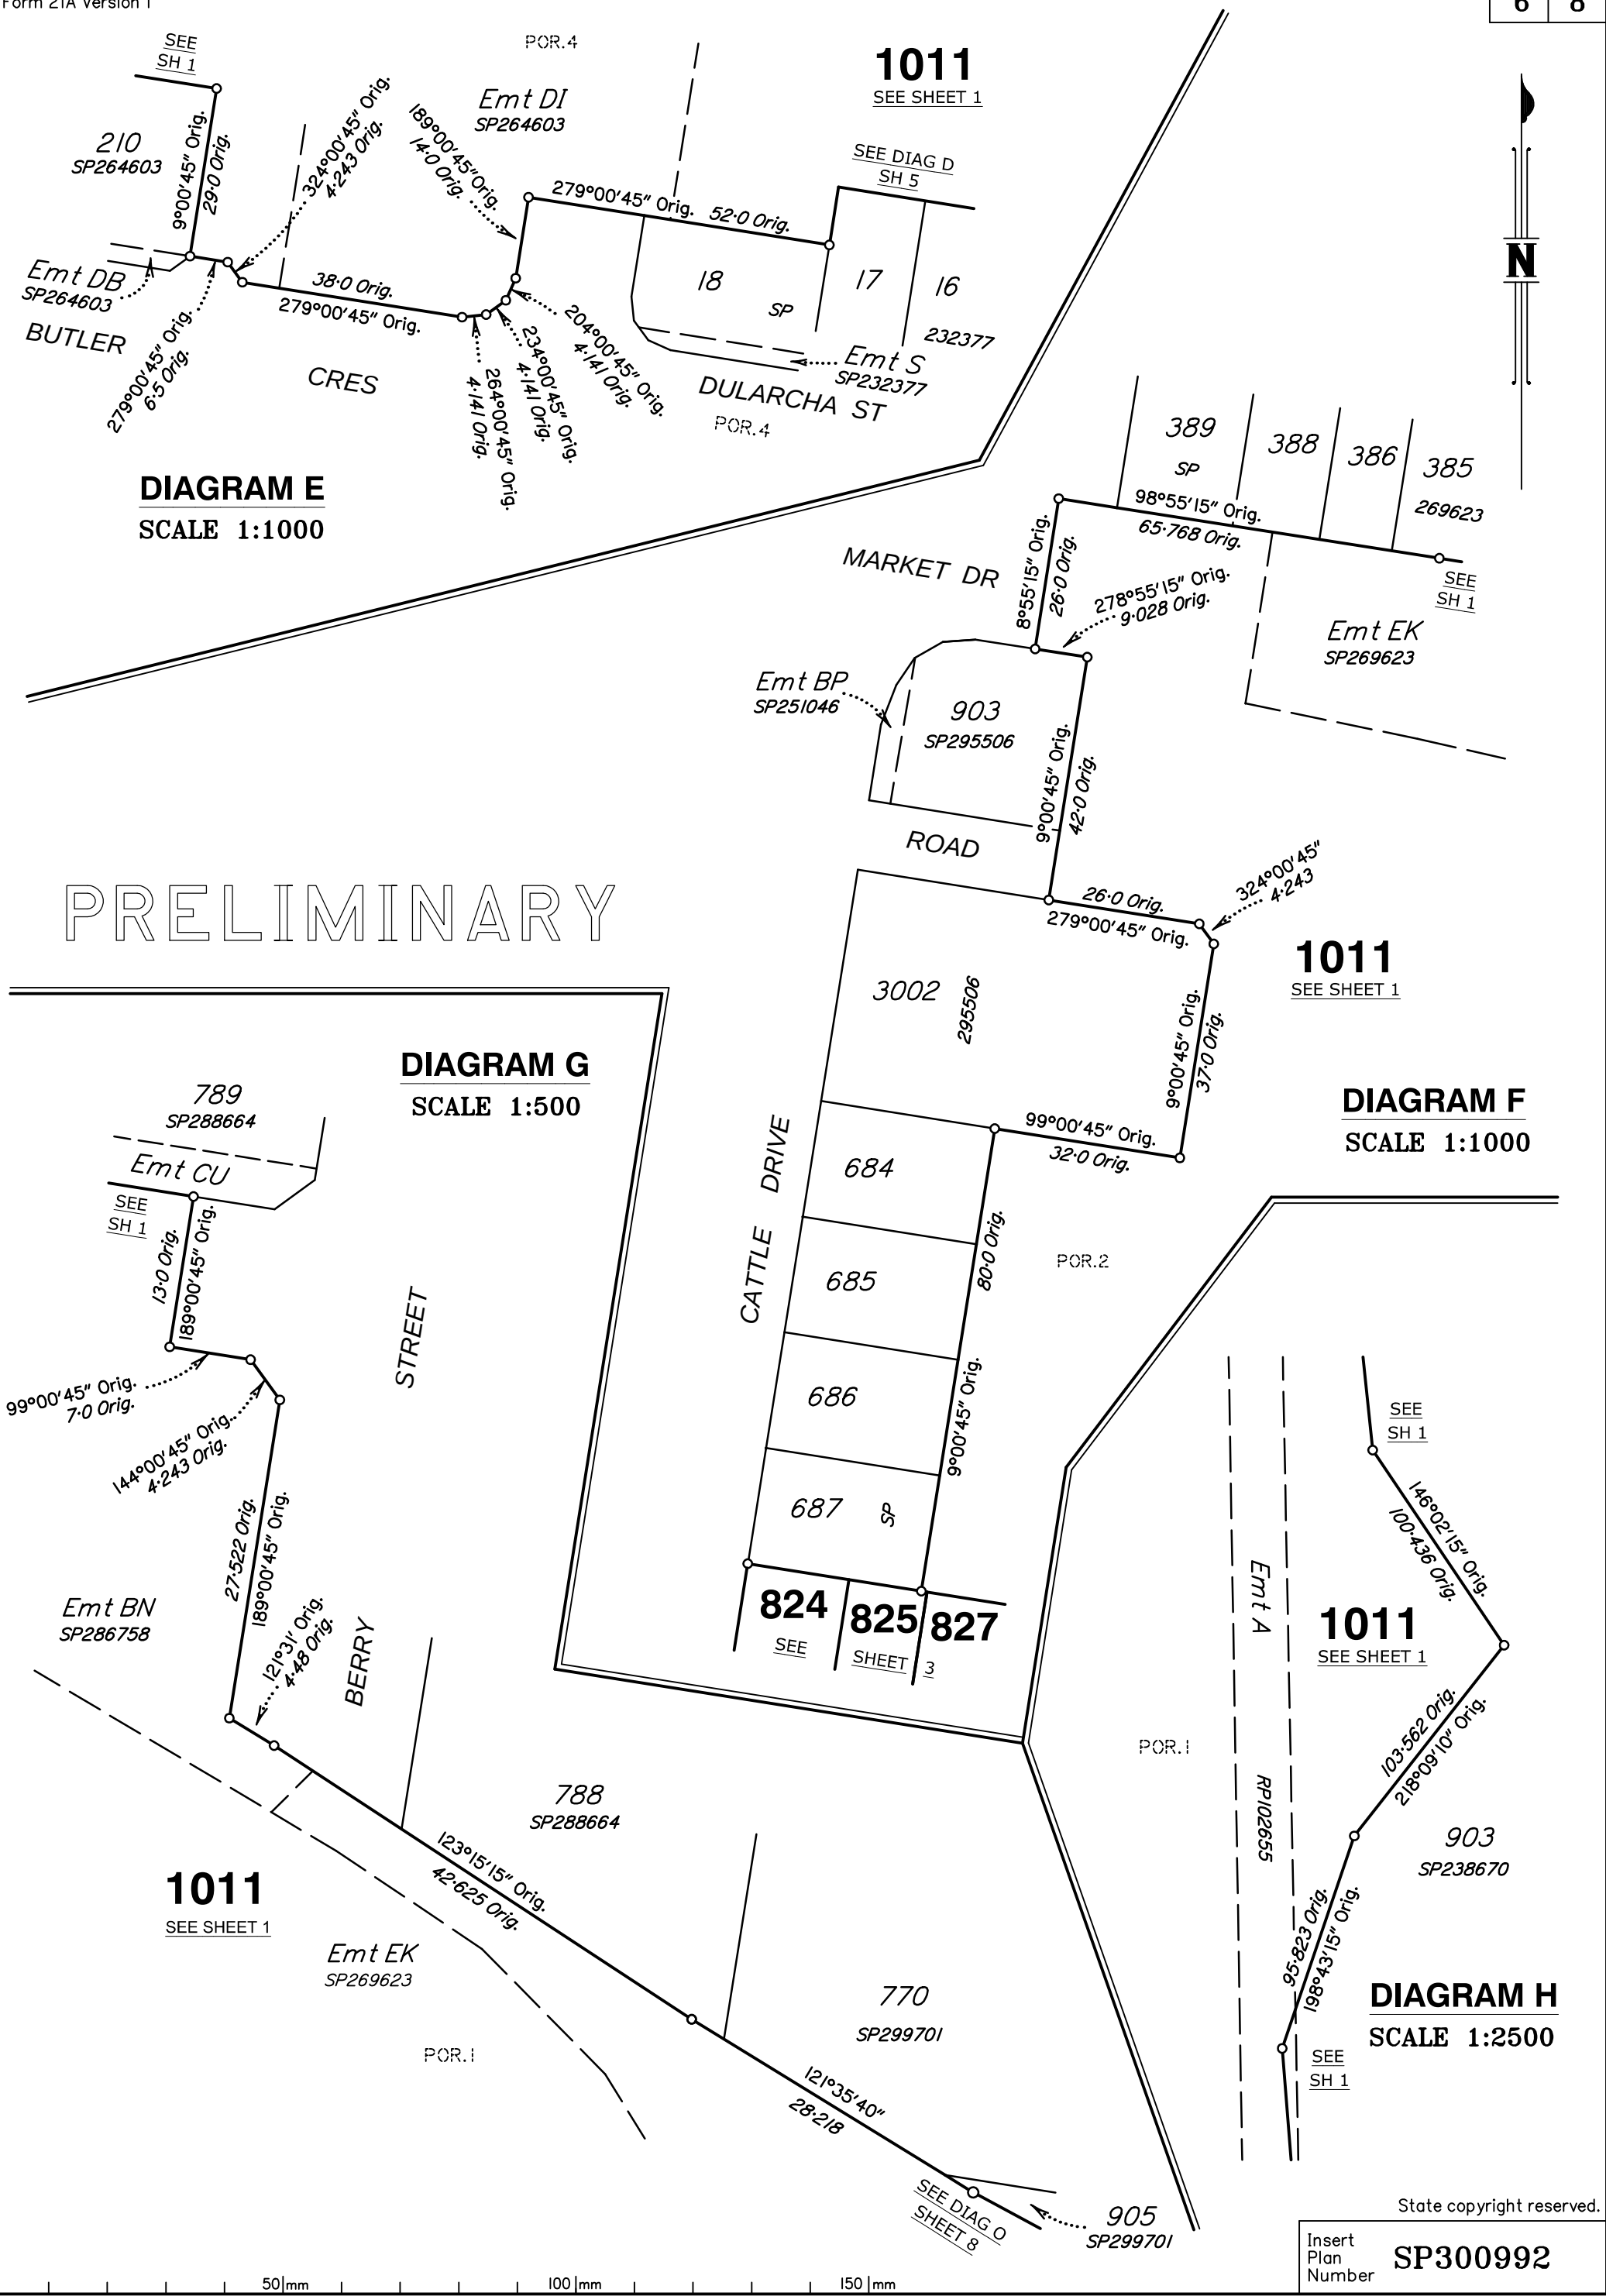


DIAGRAM E
SCALE 1:1000


DIAGRAM G
SCALE 1:500

DIAGRAM F
SCALE 1:1000

DIAGRAM H
SCALE 1:2500



DIAGRAM I
SCALE 1:1000

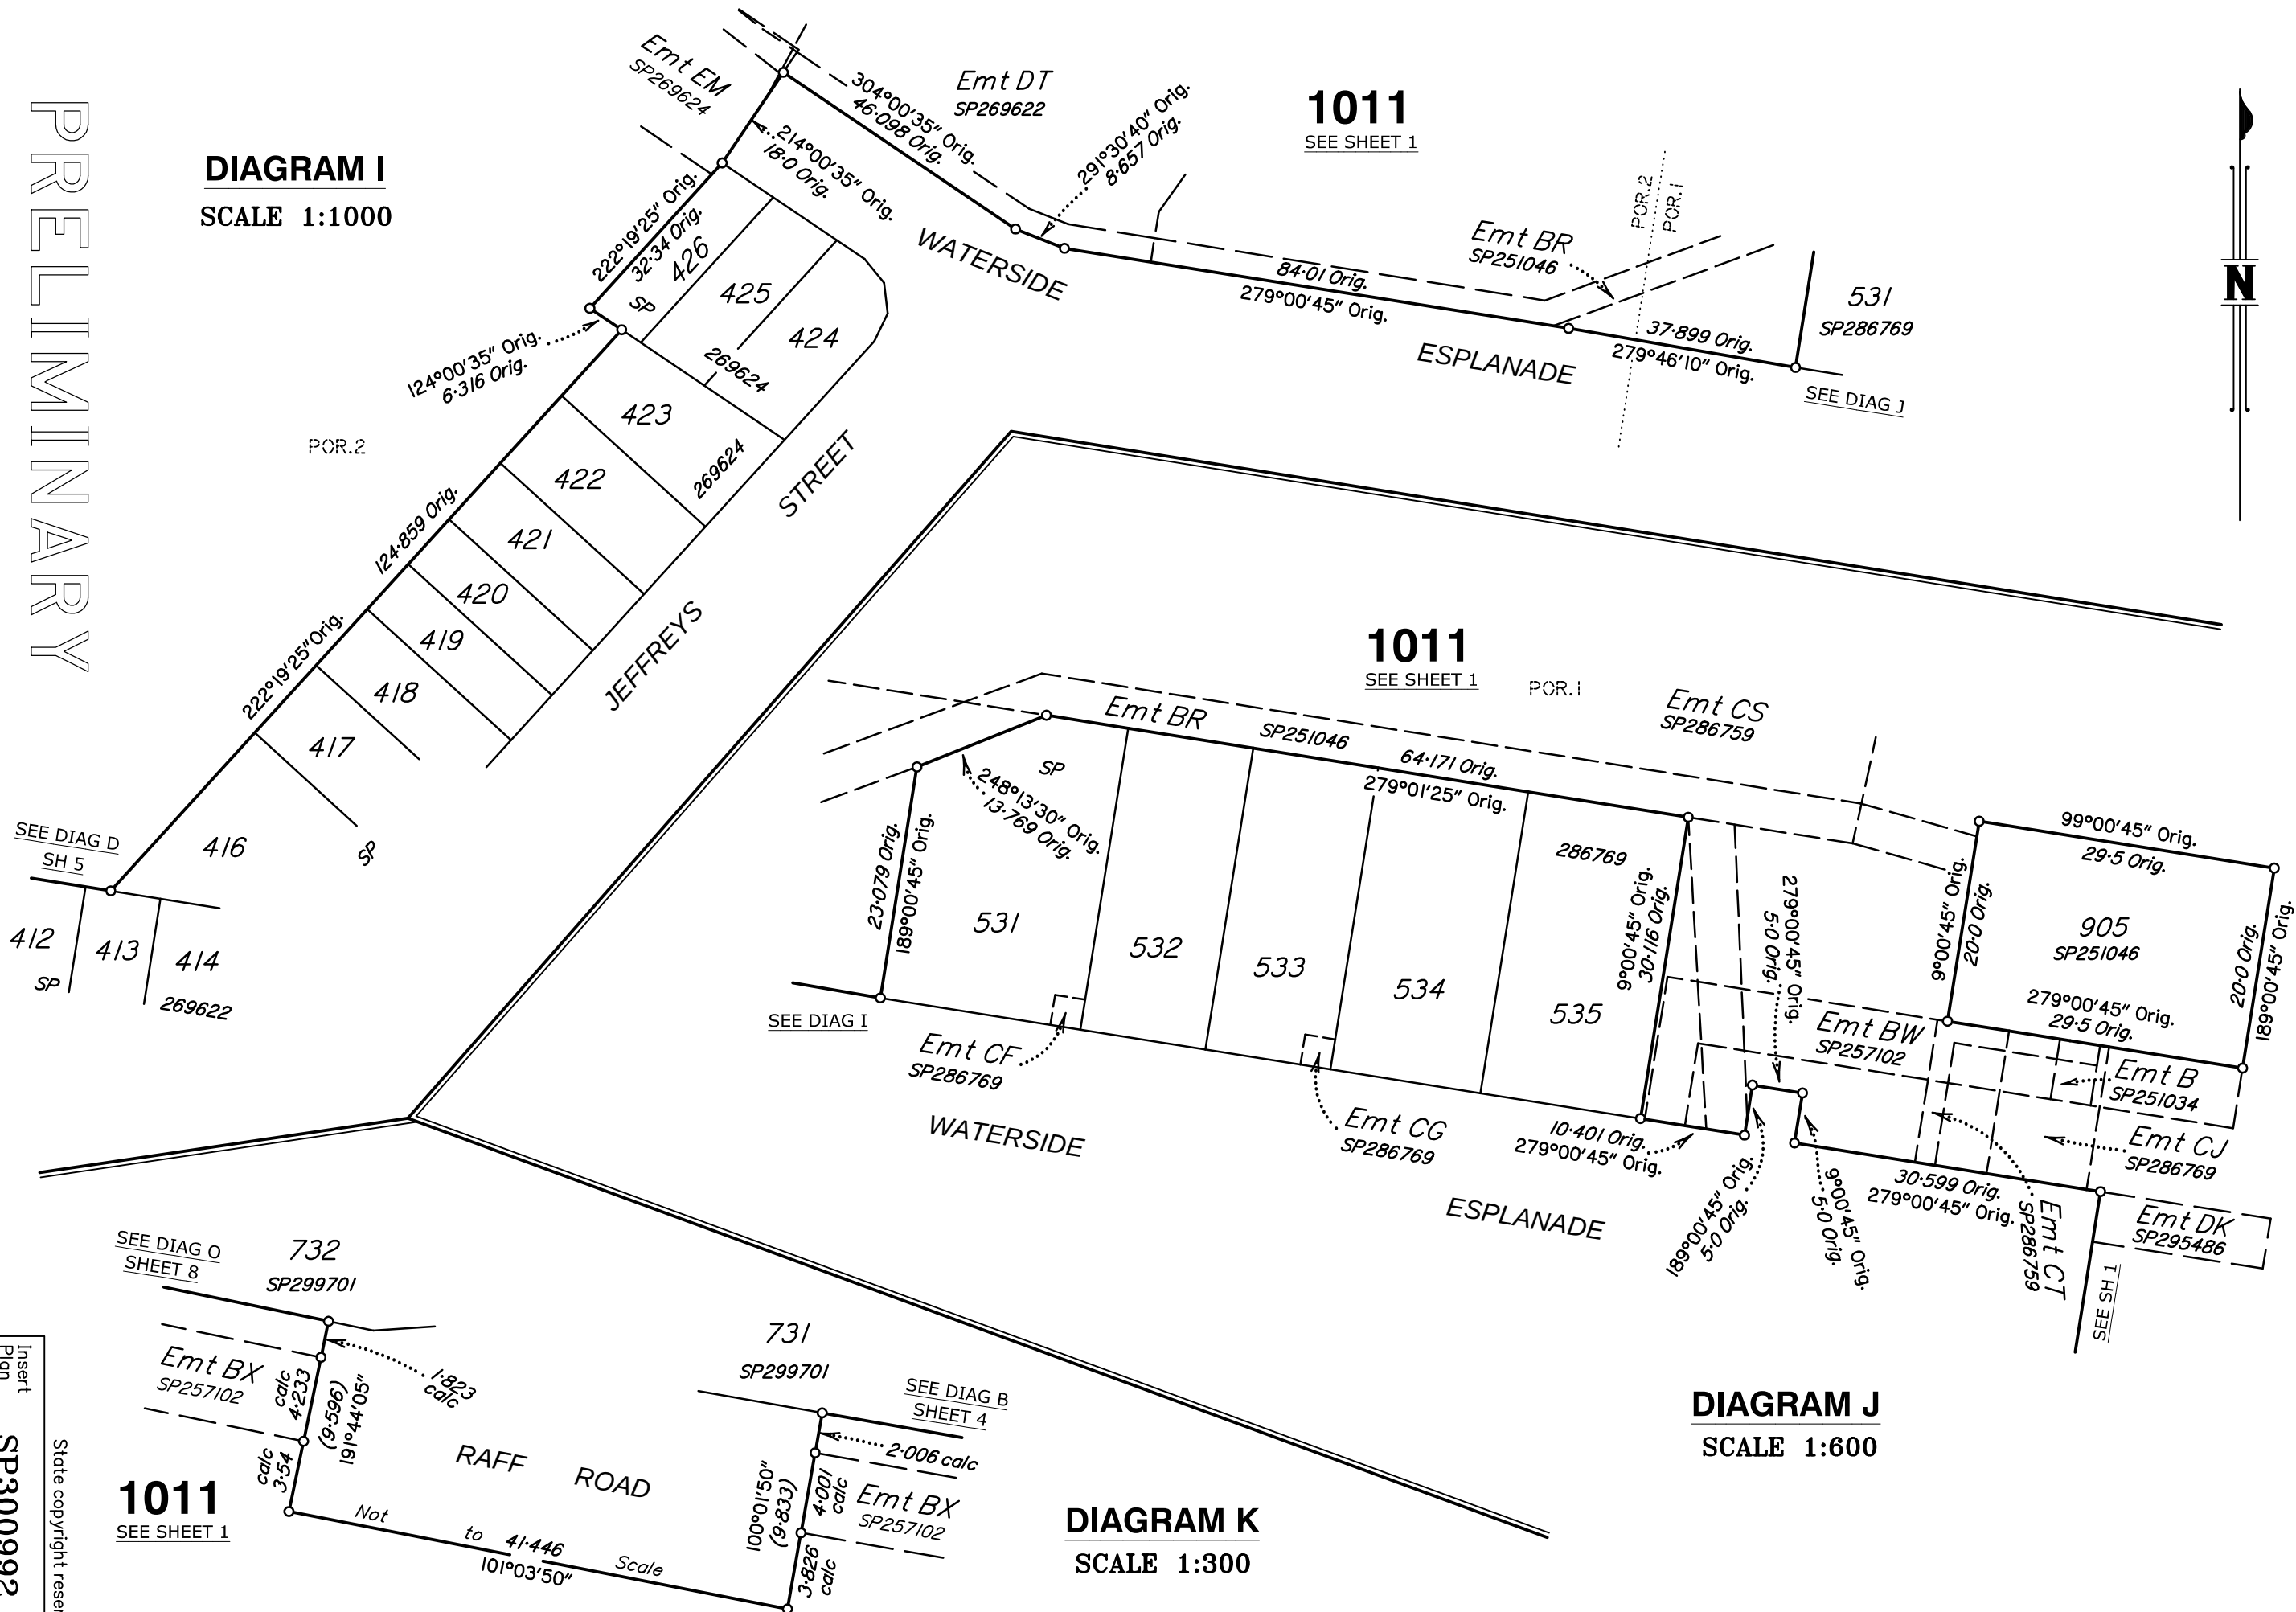

PRELIMINARY

State copyright reserved.

Insert
Plan
Number
SP300992

1011
SEE SHEET 1

DIAGRAM K
SCALE 1:300

DIAGRAM J
SCALE 1:600




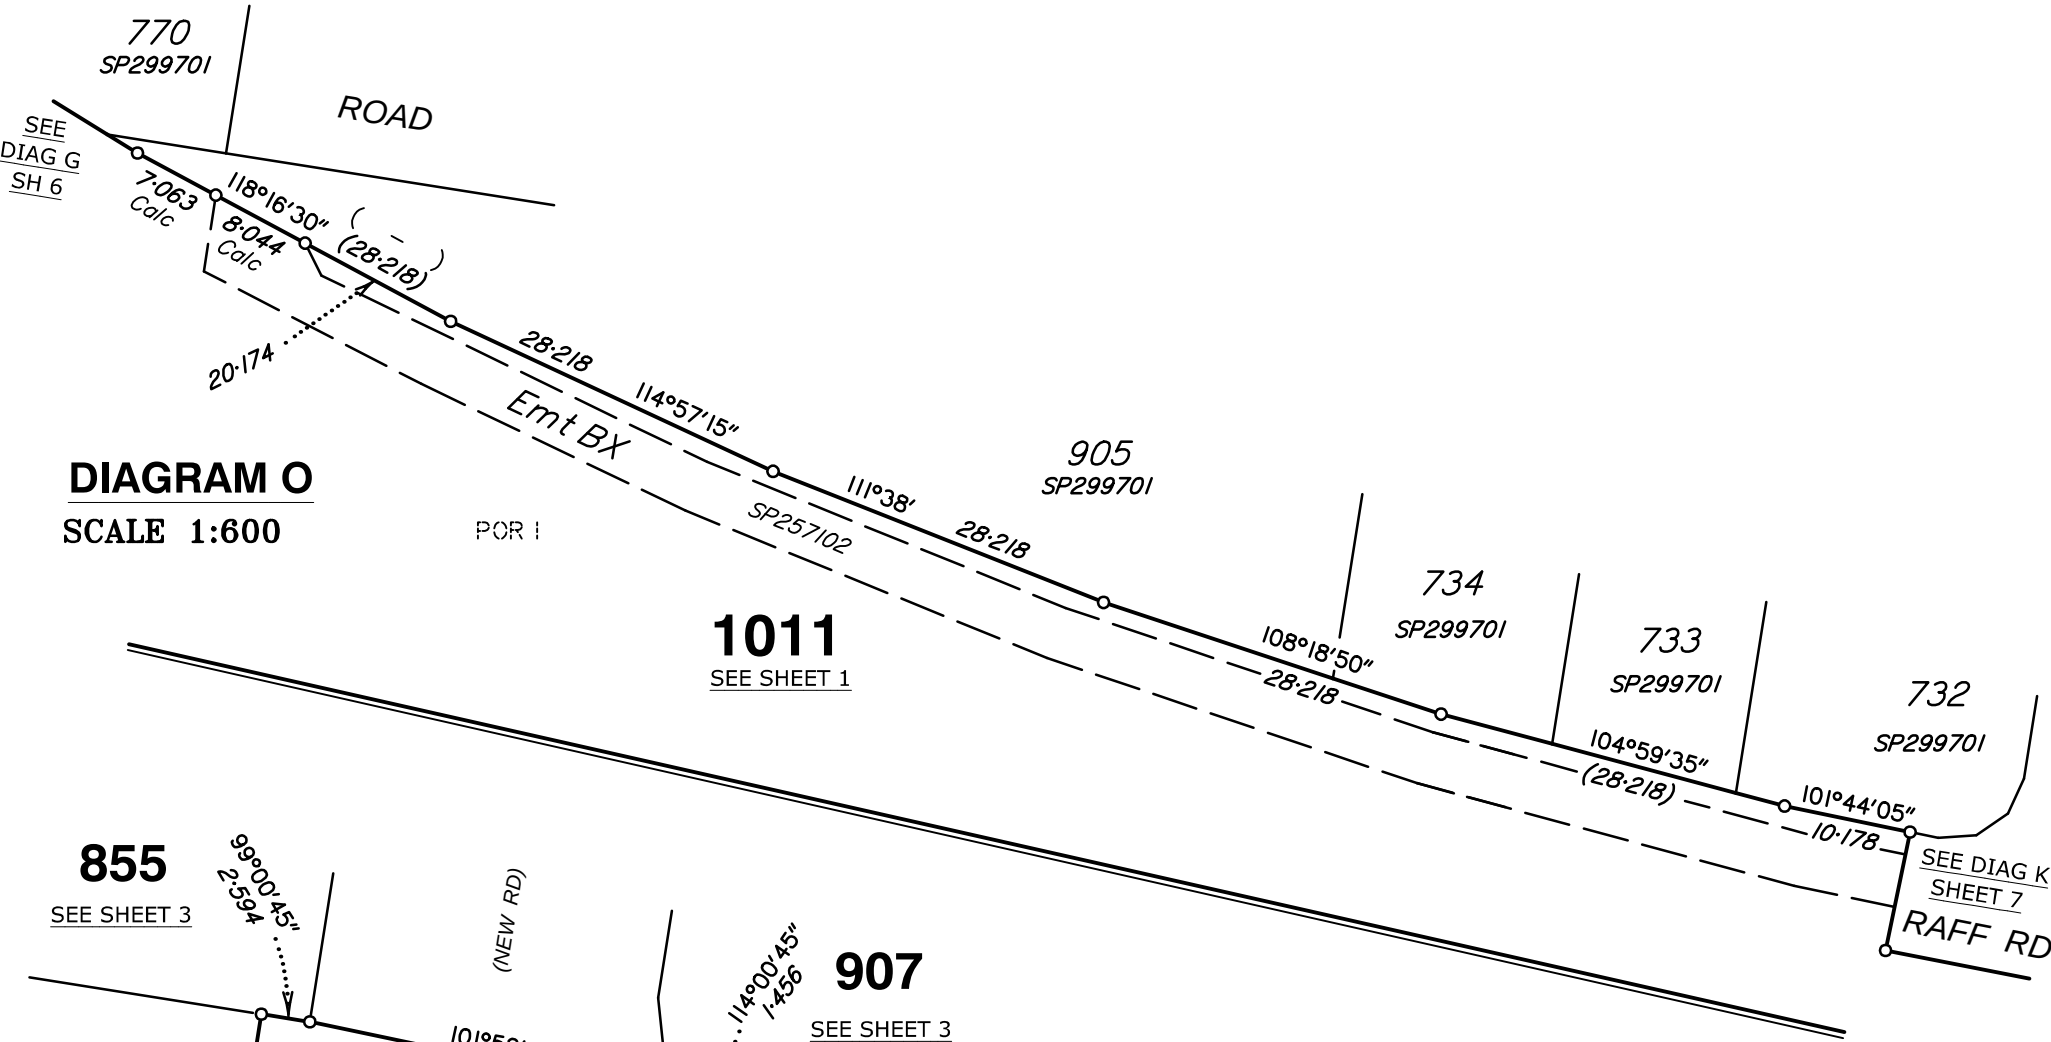


DIAGRAM L
SCALE 1:400

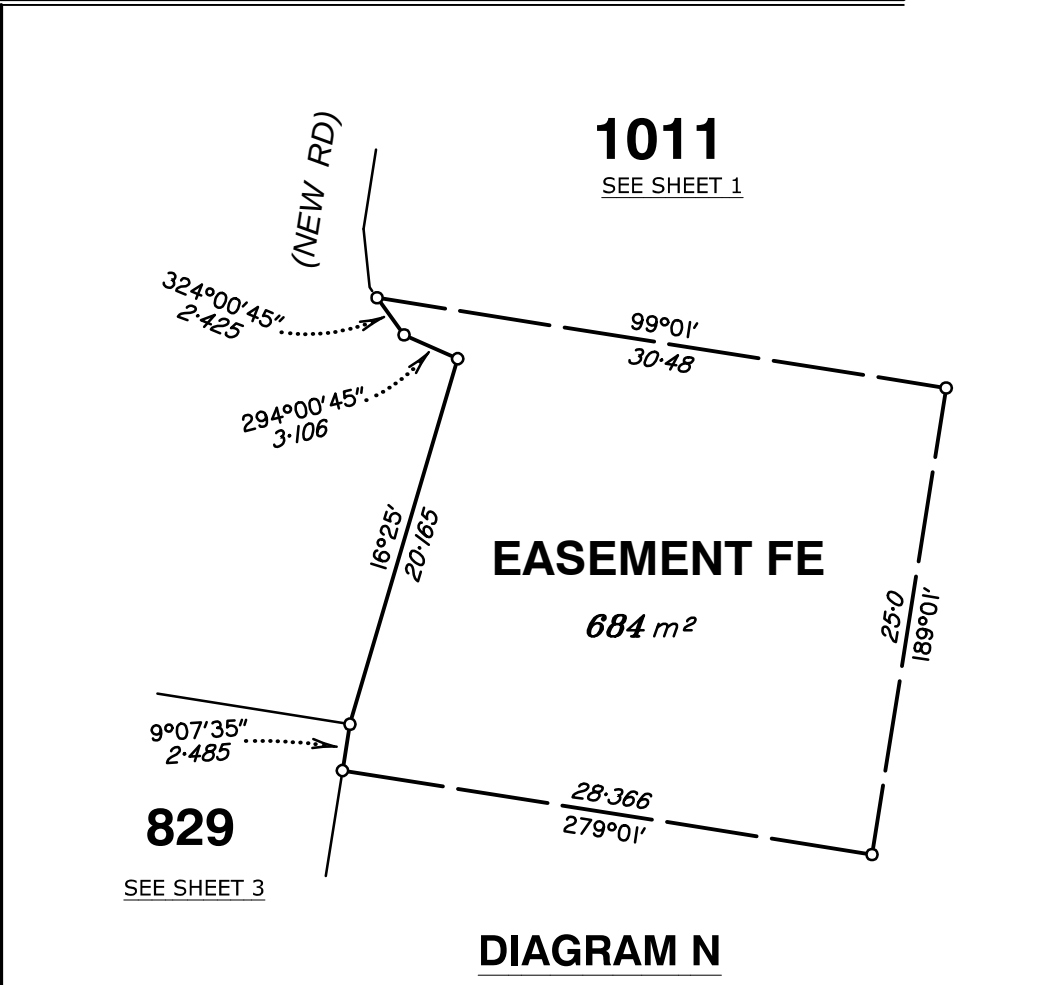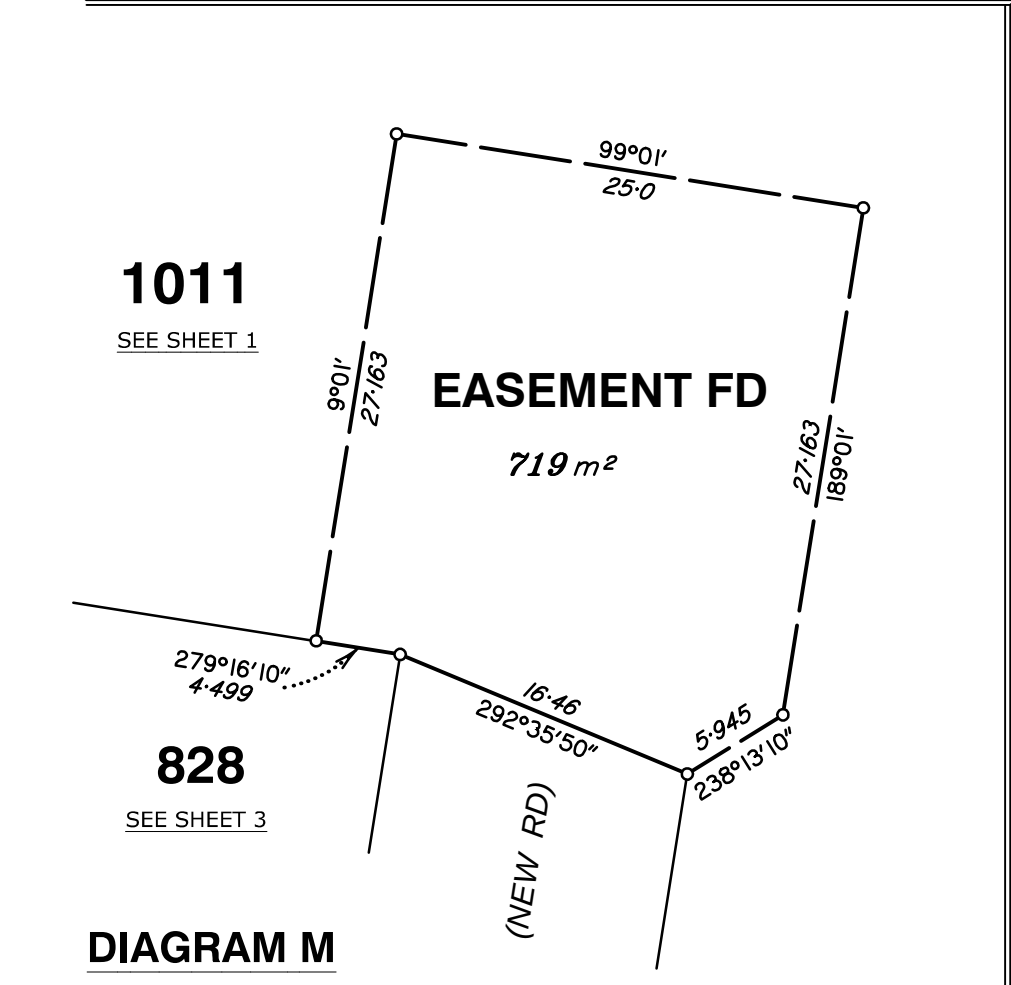

Scale 1:400 - Lengths are in Metres.

State copyright reserved.

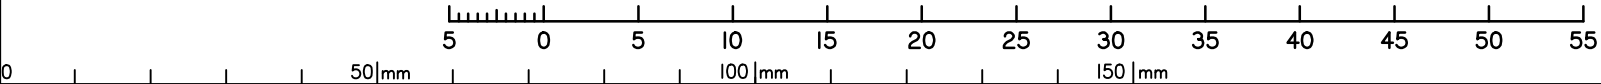

Insert
Plan
Number
SP300992