


DIAGRAM A
NOT TO SCALE

BUILDING ENVELOPES

Building Envelopes are
10.0 metres or greater from front (Road) boundary,
6.0 metres from side boundaries,
6.0 or greater metres from rear boundaries
unless otherwise shown


SUBJECT TO FINAL SURVEY & COUNCIL APPROVAL.

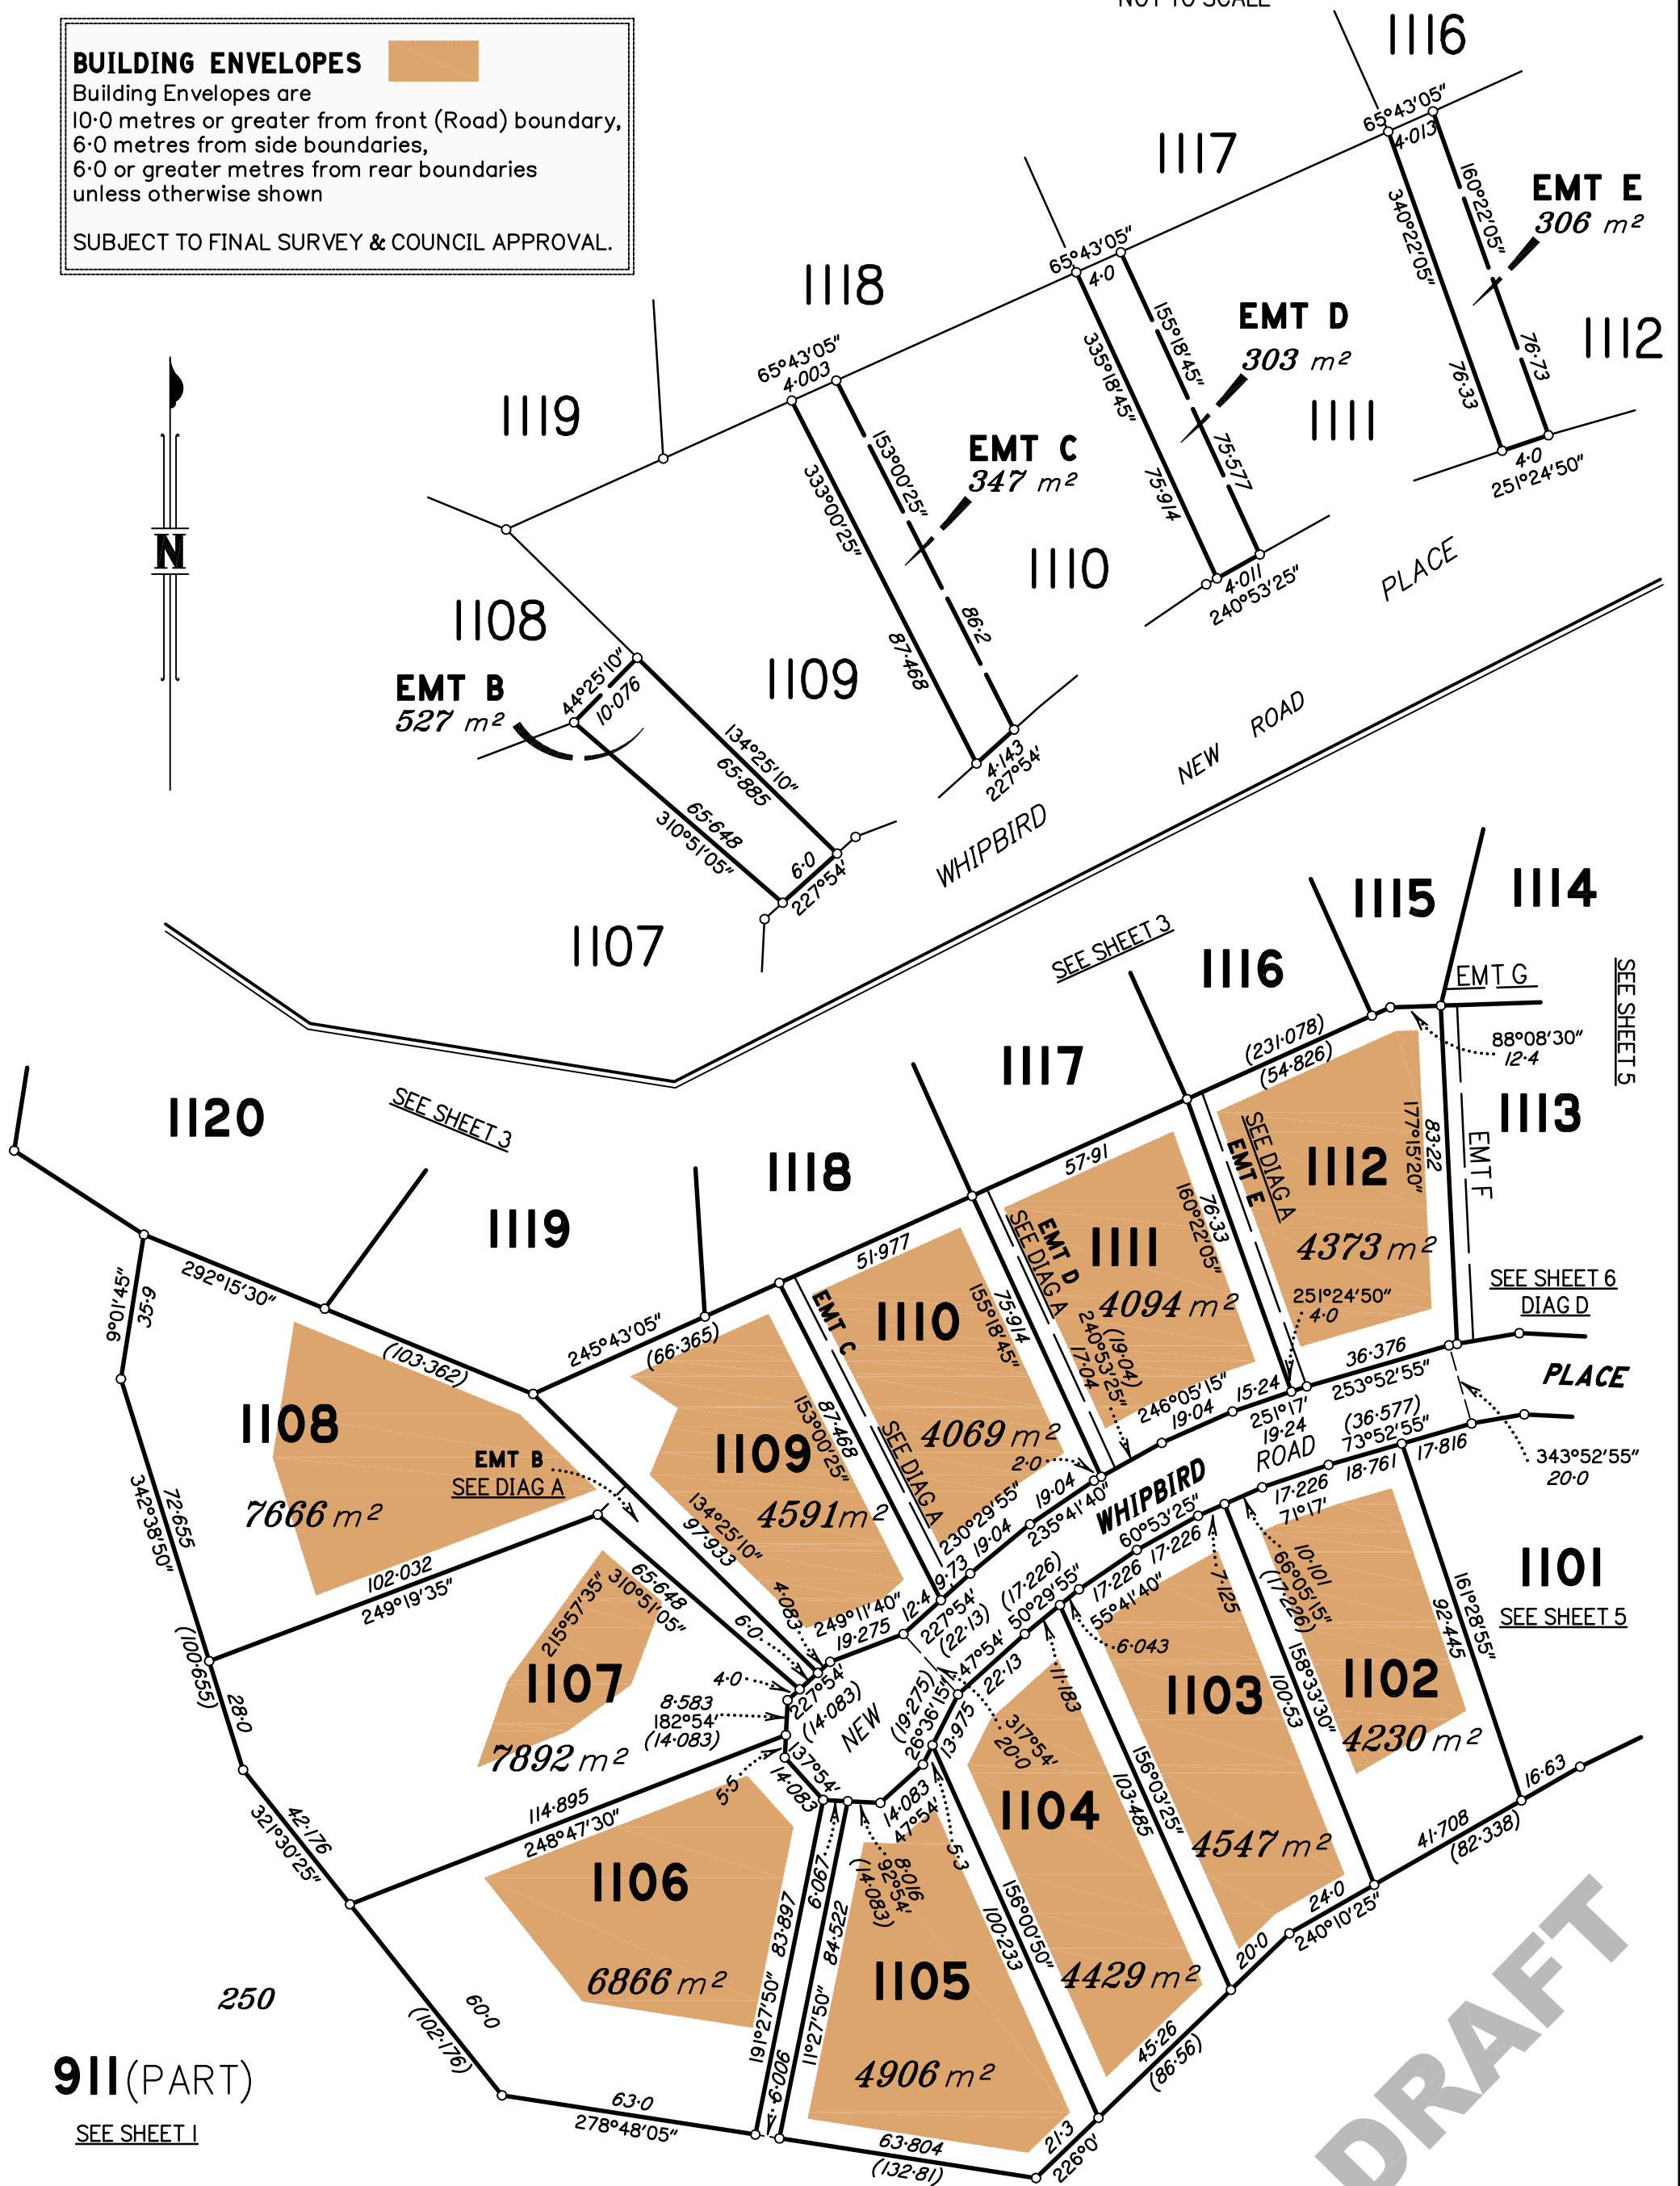

911(PART)


SEE SHEET 1

Scale 1:1500 - Lengths are in Metres.

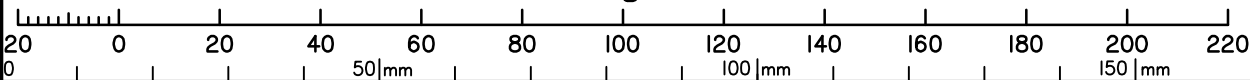

State copyright reserved.

Insert Plan Number SP272551

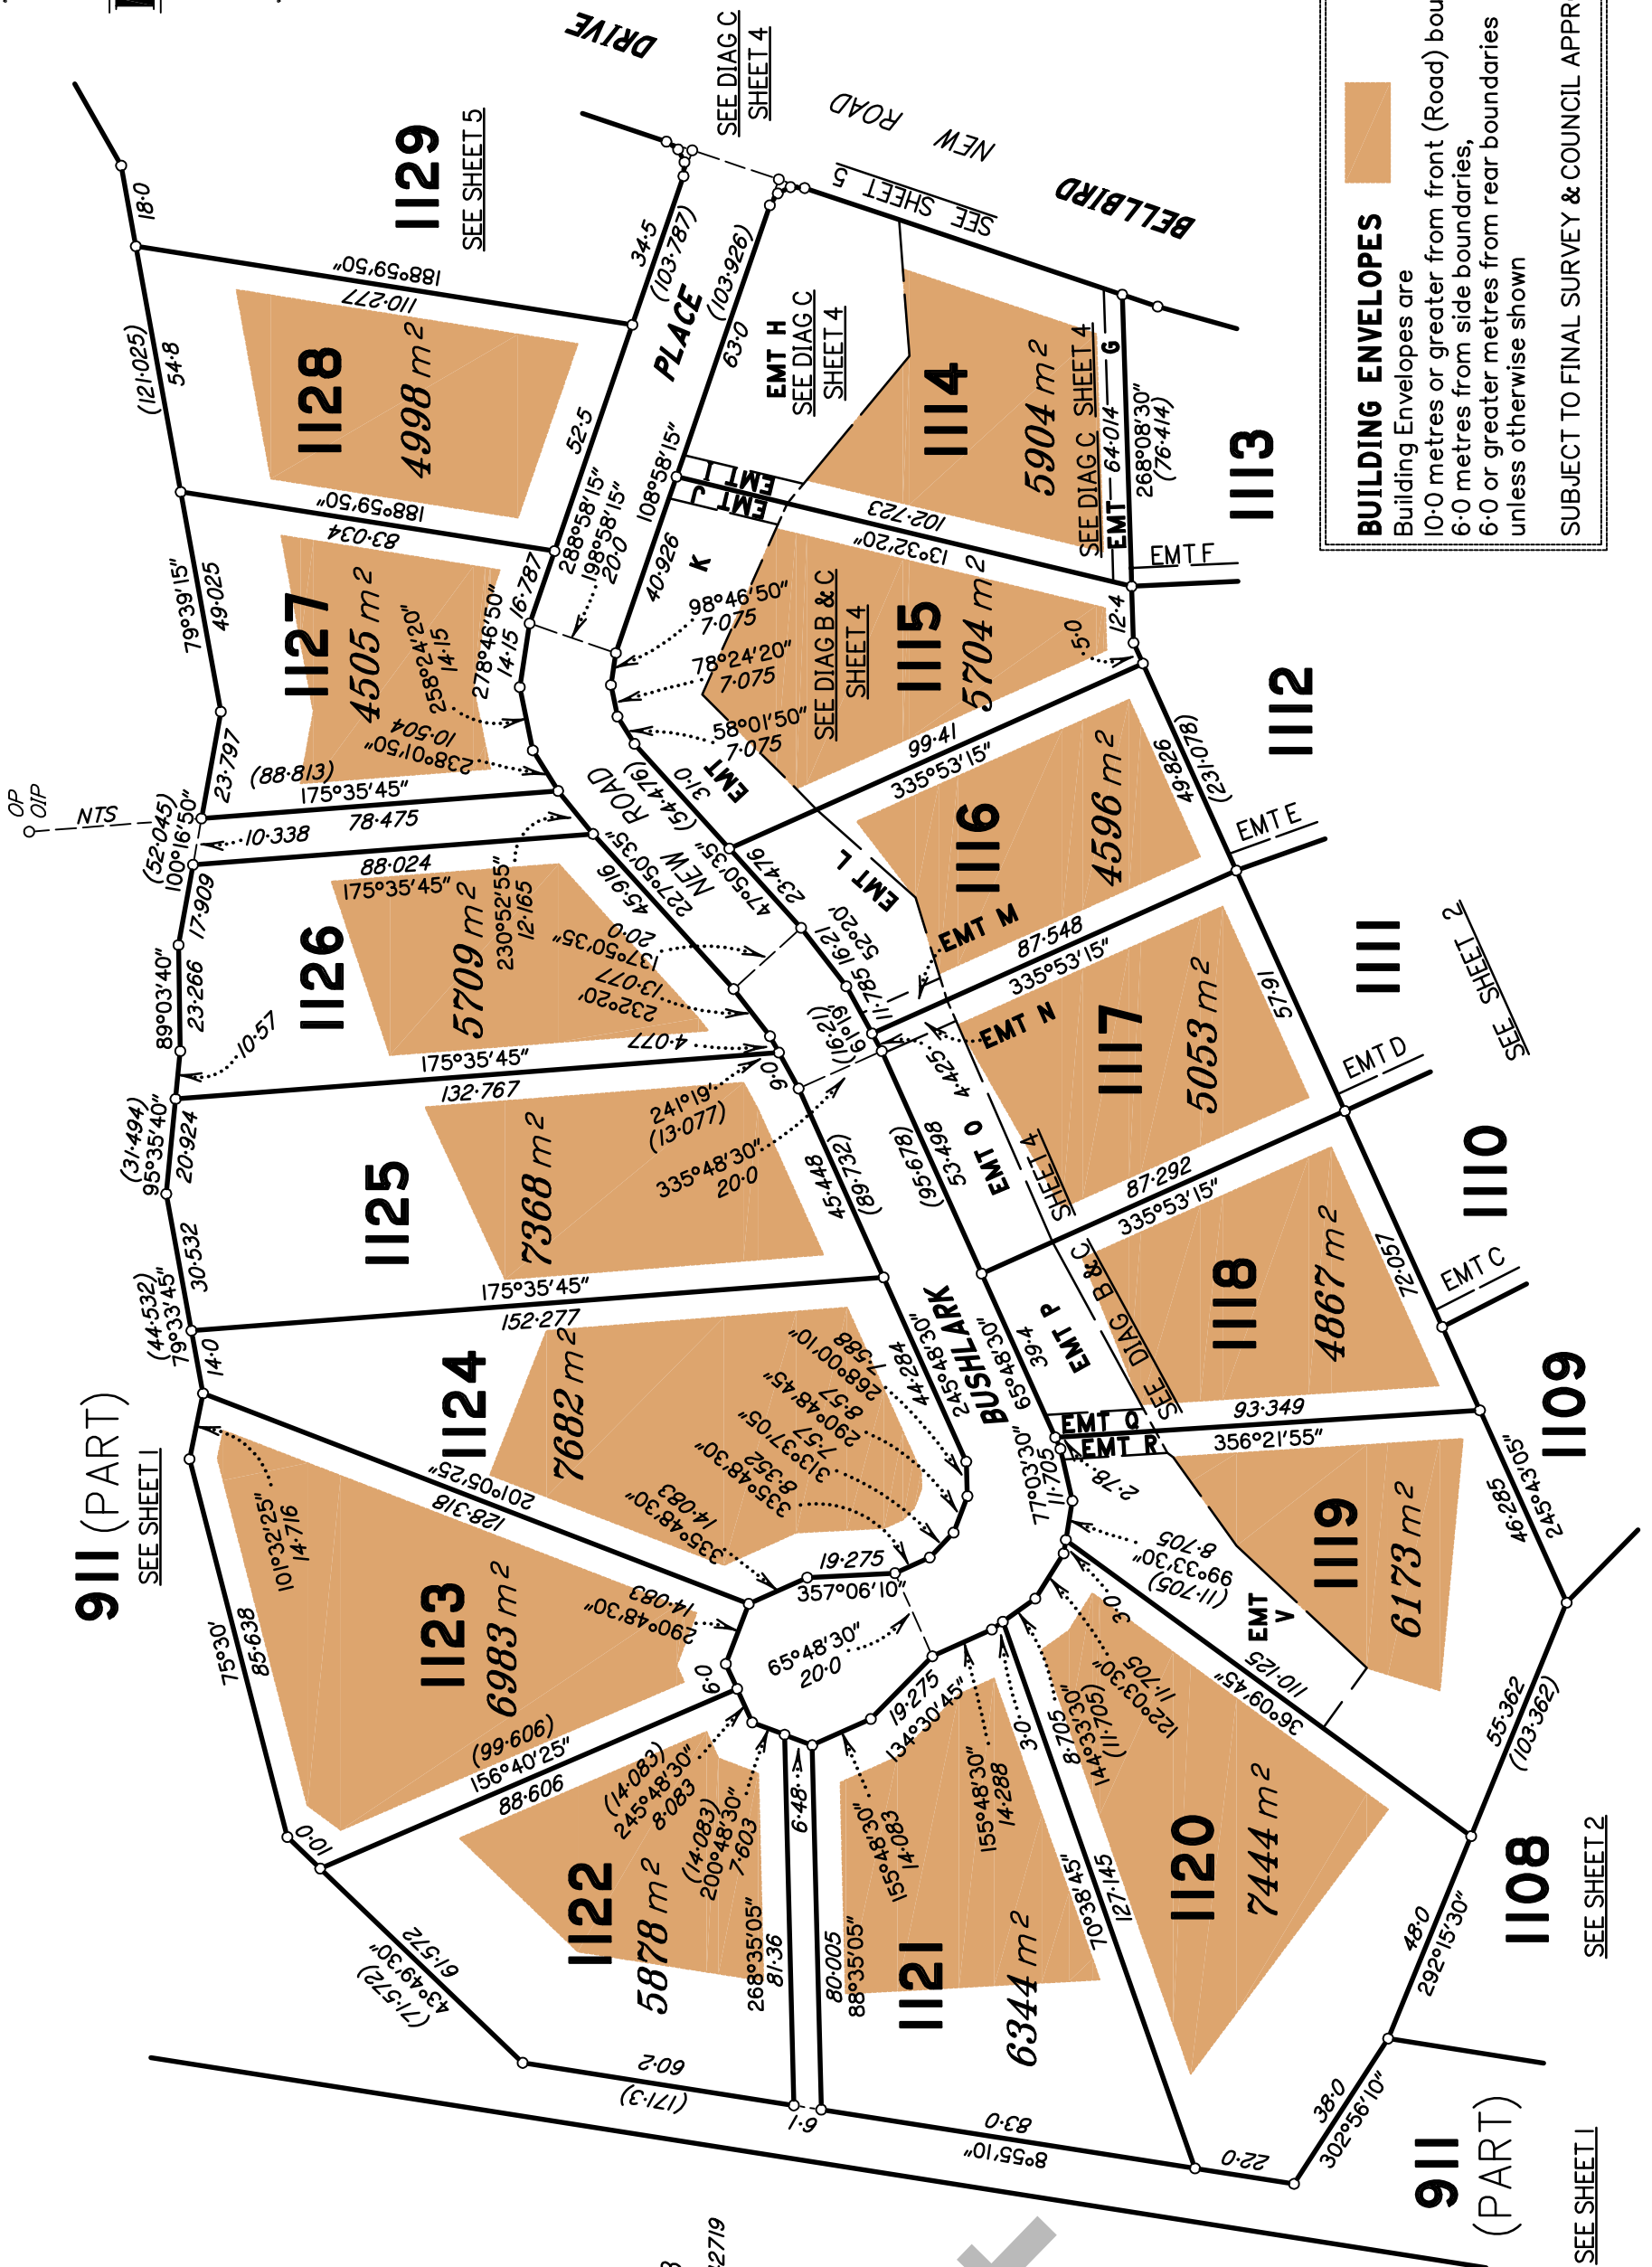


BUILDING ENVELOPES
 Building Envelopes are
 10.0 metres or greater from front (Road) boundary,
 6.0 metres from side boundaries,
 6.0 or greater metres from rear boundaries
 unless otherwise shown

SUBJECT TO FINAL SURVEY & COUNCIL APPROVAL.

911 (PART)
SEE SHEET 1

911 (PART)
SEE SHEET 2

Scale 1:1500 - Lengths are in Metres.

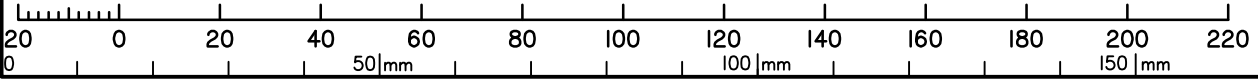

State copyright reserved.

Insert Plan Number **SP272551**

DRAFT

3
RP 842719

811

SP 103403

911
(PART)



911
(PART)

1128

1129

1130

1131

1132

1133

1134

1137

1138

1139

1140

1141

1142

1114

1113

1112

1101

1102

911
(PART)

911
(PART)

932 (Pt)
SP 177166
PUL Park

932 (Pt)
SP 177166
PUL Park


DRAFT

BUILDING ENVELOPES

Building Envelopes are
 10.0 metres or greater from front (Road) boundary,
 6.0 metres from side boundaries,
 6.0 or greater metres from rear boundaries
 unless otherwise shown

SUBJECT TO FINAL SURVEY & COUNCIL APPROVAL.

Scale 1:1500 - Lengths are in Metres.

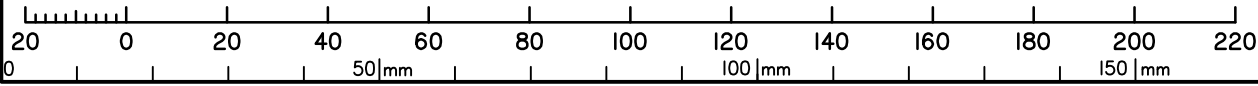

State copyright reserved.

Insert Plan Number **SP272551**