


SUNSHINE COAST REGIONAL COUNCIL

APPROVED

RAL20/014804 June 2021

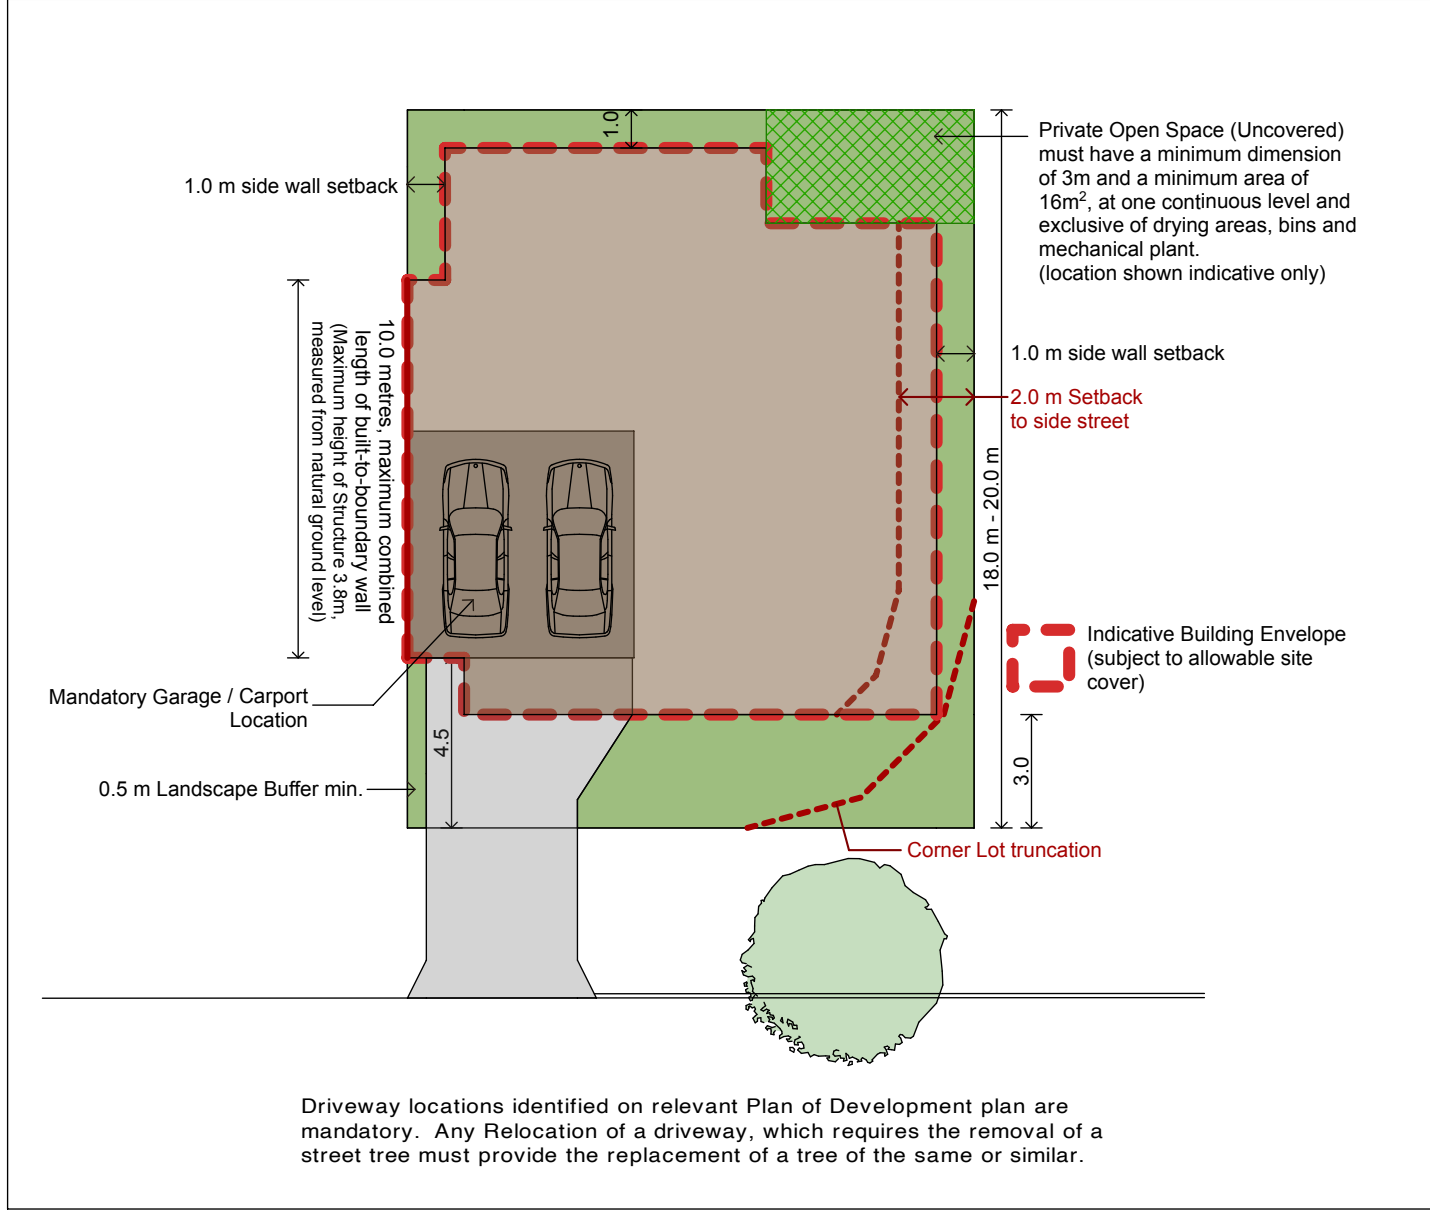

Stage 6 - Development Control Notes

15.0 metre wide "Squat" Allotment

Front Setback - Main Face of Building	3.0 m (main street) 2.0 m (secondary street)
Rear Setback - Main Face of Building	1.0 m (ground floor) 1.5 m (first floor)
Garage / Carport Setback	4.5 m (double) 5.5 m (single)
Garages must not project forward of primary frontage of the building	
Side Wall Setback - Ground Floor (Eave)	1.0 m 0.6 m
Side Wall Setback - First Floor (Eave)	1.0 m 0.6 m
Side Setback (Ground Floor) Built to Boundary	0.0 - 0.25 m
Garage Location -	Mandatory built to side boundary location as indicated on Plan of Development
max. Site Cover (# defined below)	70%

- NOTES:
- All development is to be undertaken in accordance with the Development Approval*.
 - Only one dwelling is permitted per allotment. Secondary Dwellings/ Annexed Units and Duplex Dwellings/Dual Occupancies will not be permitted on any allotment.
 - Setbacks and site cover are to be in accordance with the table above.
 - Setbacks are measured to the wall of the building/ structure. Eaves, Awnings, Verandahs, Balconies and the like are permitted to extend up to 900mm within the front and rear setback area and the side street setback area for corner lots provided they remain open and not enclosed. Entrance porticos may be located closer to the property boundary than stated in the allotment setbacks table, provided that the portico is located not less than 2 metres from the front property boundary, the height of the portico does not exceed 4.5 metres, the portico remains open and not enclosed and the width of the portico is limited to the front entry area only.
 - Solid screen fencing 1.8m high is provided to side and rear boundaries to maintain privacy where no Developer-provided fencing or built-to boundary wall is provided. Where there is no adjoining lot to the rear, fencing may be "pool-type" fencing.
 - Maximum building envelopes are subject to current and future proposed easements and/or underground services.
 - Private covered outdoor space is provided with direct access from a living area of the house.
 - Buildings and structures are not higher than 8.5m above natural ground level.
 - Single tandem or double garages permitted.
 - All clothes drying, rubbish storage areas, water tanks, air conditioning units are to be screened from street view or other open space.
 - Garages are to be located according to the Detailed Plan of Development for the relevant stage.
 - Deep Soil Zones* must be provided in the front and rear setbacks to support canopy trees in accordance with sub-tropical design principles and to help mitigate Urban Heat Island effect.
 - Driveways are limited to a maximum width of 3m for single garages, 4m for double garages and a maximum of 1 per dwelling.
 - Minor variations to the approved Detailed Plan of Development or Development Control Notes to suit site specific conditions are to be assessed by Council as a request for consideration as a 'generally in accordance' and accompanied by the relevant Council application fee'.

*Definitions:

Deep Soil Zone – minimum 1.5m x 1.5m area with access to unencumbered soil and sky, sited where medium to large canopy trees will be able to grow to maturity.

Development Approval - refers to specific Reconfiguration of Lot and development permit for this stage.

Site Cover – the proportion of the site covered by building(s), structure(s) attached to the building(s) and carport(s), the term includes covered Patio areas, is calculated to the outer most projections of the building(s) and is expressed as a percentage.


The term does not include:

- any structure or part thereof included in a landscaped open space area such as a gazebo or shade structure;
- basement car parking areas located wholly below ground level;
- eaves and sun shading devices.

APPROVED

RAL20/0148

04 June 2021

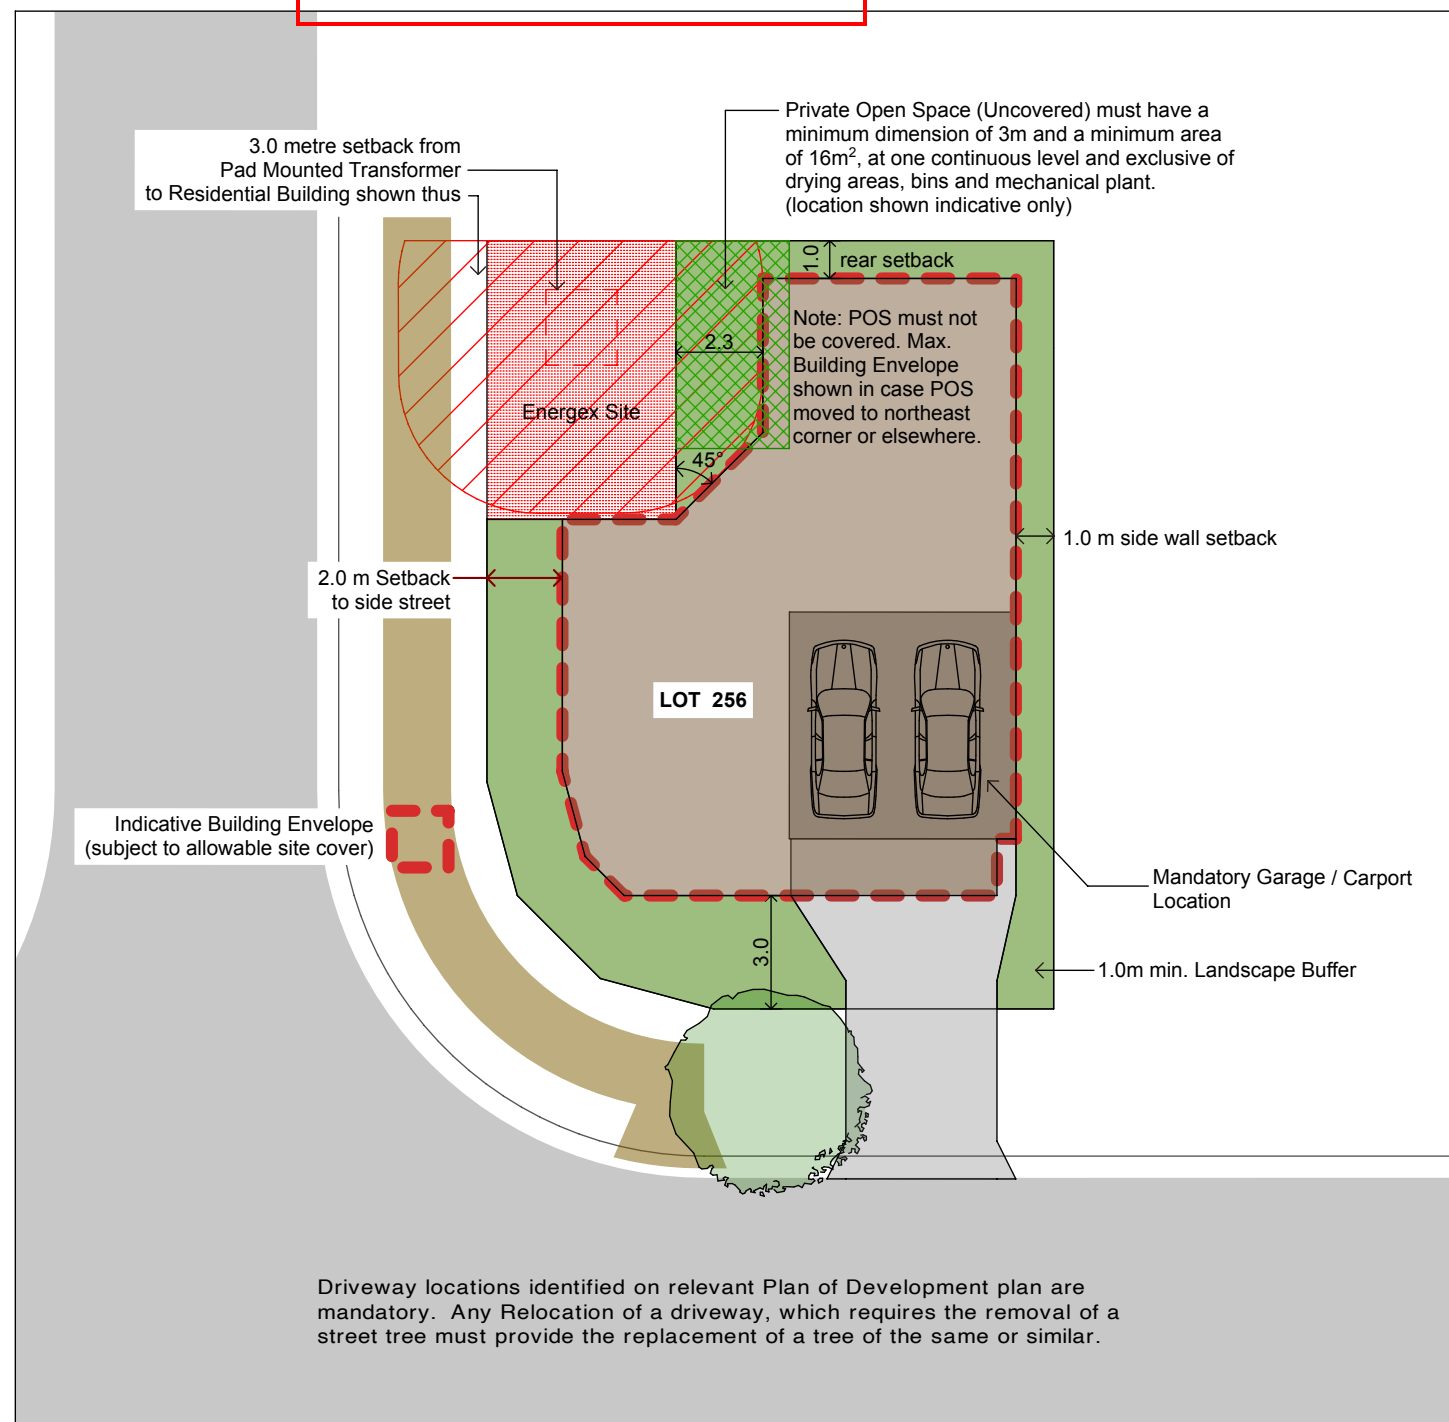

Lot 256 - Development Control Notes

15.0 metre wide "Squat" Allotment

Front Setback - Main Face of Building	3.0 m (main street) 2.0 m (secondary street)
Rear Setback - Main Face of Building	1.0 m (ground floor) 1.5 m (first floor)
Garage / Carport Setback Garages must not project forward of primary frontage of the building	4.5 m (double) 5.5 m (single)
Side Wall Setback - Ground Floor (Eave)	1.0 m 0.6 m
Side Wall Setback - First Floor (Eave)	1.0 m 0.6 m
Garage Location -	Mandatory built to side boundary location as indicated on Plan of Development
max. Site Cover (# defined below)	70%

NOTES:

- All development is to be undertaken in accordance with the Development Approval*.
- Only one dwelling is permitted per allotment. Secondary Dwellings/ Annexed Units and Duplex Dwellings/Dual Occupancies will not be permitted on any allotment.
- Setbacks and site cover are to be in accordance with the table above.
- Setbacks are measured to the wall of the building/ structure. Eaves, Awnings, Verandahs, Balconies and the like are permitted to extend up to 900mm within the front and rear setback area and the side street setback area for corner lots provided they remain open and not enclosed. Entrance porticos may be located closer to the property boundary than stated in the allotment setbacks table, provided that the portico is located not less than 2 metres from the front property boundary, the height of the portico does not exceed 4.5 metres, the portico remains open and not enclosed and the width of the portico is limited to the front entry area only.
- Solid screen fencing 1.8m high is provided to side and rear boundaries to maintain privacy where no Developer-provided fencing or built-to boundary wall is provided. Where there is no adjoining lot to the rear, fencing may be "pool-type" fencing.
- Maximum building envelopes are subject to current and future proposed easements and/or underground services.
- Private covered outdoor space is provided with direct access from a living area of the house.
- Buildings and structures are not higher than 8.5m above natural ground level.
- Single tandem or double garages permitted.
- All clothes drying, rubbish storage areas, water tanks, air conditioning units are to be screened from street view or other open space.
- Garages are to be located according to the Detailed Plan of Development for the relevant stage.
- Deep Soil Zones* must be provided in the front and rear setbacks to support canopy trees in accordance with sub-tropical design principles and to help mitigate Urban Heat Island effect.
- Driveways are limited to a maximum width of 3m for single garages, 4m for double garages and a maximum of 1 per dwelling.
- Minor variations to the approved Detailed Plan of Development or Development Control Notes to suit site specific conditions are to be assessed by Council as a request for consideration as a 'generally in accordance' and accompanied by the relevant Council application fee'.

*Definitions:

Deep Soil Zone – minimum 1.5m x 1.5m area with access to unencumbered soil and sky, sited where medium to large canopy trees will be able to grow to maturity.

Development Approval - refers to specific Reconfiguration of Lot and development permit for this stage.

Site Cover – the proportion of the site covered by building(s), structure(s) attached to the building(s) and carport(s), the term includes covered Patio areas, is calculated to the outer most projections of the building(s) and is expressed as a percentage. The term does not include:

- any structure or part thereof included in a landscaped open space area such as a gazebo or shade structure;
- basement car parking areas located wholly below ground level;
- eaves and sun shading devices.




**INNOVATIVE
PLANNING
SOLUTIONS**

www.townplanningsunshinecoast.com.au

PEET, Palmview, QLD - PROPOSED RESIDENTIAL SUBDIVISION
Development Control Plan - Lot 256 - 'Squat' 15 metre wide Lot

1:200 @ A3 / 24 . 05 . 2021 / DA.60.5-A (D)

Alternative Solution to Garage Design

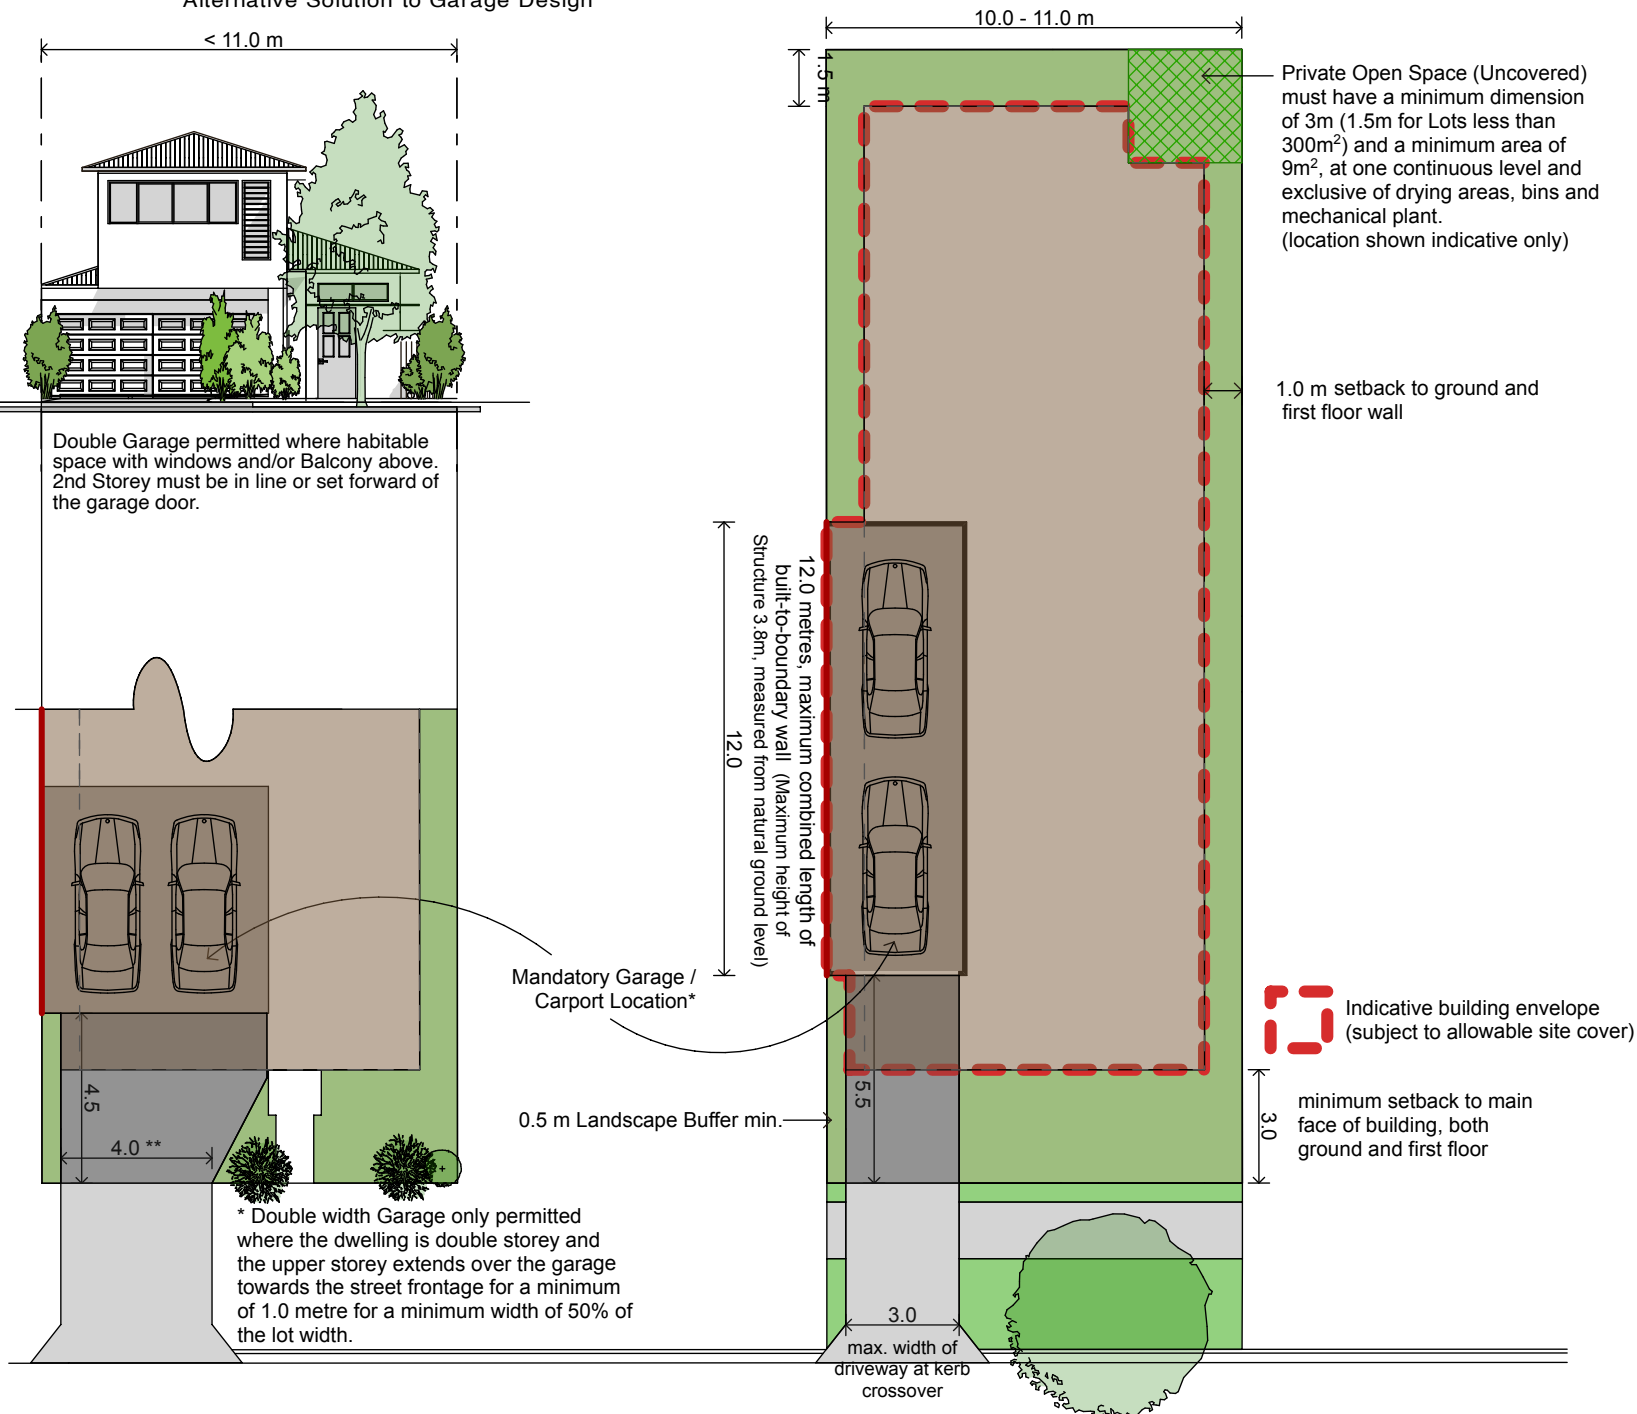

Driveway locations identified on relevant Plan of Development plan are mandatory. Any Relocation of a driveway, which requires the removal of a street trees must provide the replacement of a tree of the same or similar.

Stage 6 - Development Control Notes

10.0 metre wide Allotment

Front Setback - Main Face of Building	3.0 m
Rear Setback - Main Face of Building	1.5 m (ground floor) 2.0 m (first floor)
Garage / Carport Setback Garages must be set back a minimum 450mm of primary frontage of the building	4.5 m (double) 5.5 m (single)
Side Wall Setback - Ground Floor (Eave)	1.0 m 0.6 m
Side Wall Setback - First Floor (Eave)	1.0 m 0.6 m
Side Setback (Ground Floor) Built to Boundary	0.0 - 0.25 m
Garage Location -	Mandatory built to side boundary location as indicated on Plan of Development
max. Site Cover (# defined below)	70%

NOTES:

- All development is to be undertaken in accordance with the Development Approval*.
- Only one dwelling is permitted per allotment. Secondary Dwellings/ Annexed Units and Duplex Dwellings/Dual Occupancies will not be permitted on any allotment.
- Setbacks and site cover are to be in accordance with the table above.
- Setbacks are measured to the wall of the building/ structure. Eaves, Awnings, Verandahs, Balconies and the like are permitted to extend up to 900mm within the front and rear setback area and the side street setback area for corner lots provided they remain open and not enclosed. Entrance porticos may be located closer to the property boundary than stated in the allotment setbacks table, provided that the portico is located not less than 2 metres from the front property boundary, the height of the portico does not exceed 4.5 metres, the portico remains open and not enclosed and the width of the portico is limited to the front entry area only.
- Solid screen fencing 1.8m high is provided to side and rear boundaries to maintain privacy where no Developer-provided fencing or built-to boundary wall is provided. Where there is no adjoining lot to the rear, fencing may be "pool-type" fencing.
- Maximum building envelopes are subject to current and future proposed easements and/or underground services.
- Private covered outdoor space is provided with direct access from a living area of the house.
- Buildings and structures are not higher than 8.5m above natural ground level.
- a/ Double width Garage only permitted where the dwelling is double storey and the upper storey extends over the garage towards the street frontage for a minimum of 1.0 metre for a minimum width of 50% of the lot width.
b/ On single storey dwellings, garages are to be setback behind the main face of the dwelling.
- All clothes drying, rubbish storage areas, water tanks, air conditioning units are to be screened from street view or other open space.
- Garages are to be located according to the Detailed Plan of Development for the relevant stage.
- Deep Soil Zones* must be provided in the front and rear setbacks to support canopy trees in accordance with sub-tropical design principles and to help mitigate Urban Heat Island effect.
- Driveways are limited to a maximum width of 3m for single garages, 4m for double garages and a maximum of 1 per dwelling.
- Minor variations to the approved Detailed Plan of Development or Development Control Notes to suit site specific conditions are to be assessed by Council as a request for consideration as a 'generally in accordance' and accompanied by the relevant Council application fee'.

*Definitions:

Deep Soil Zone – minimum 1.5m x 1.5m area with access to unencumbered soil and sky, sited where medium to large canopy trees will be able to grow to maturity.

Development Approval - refers to specific Reconfiguration of Lot and development permit for this stage.

Site Cover – the proportion of the site covered by building(s), structure(s) attached to the building(s) and carport(s), the term includes covered Patio areas, is calculated to the outer most projections of the building(s) and is expressed as a percentage.


The term does not include:

- any structure or part thereof included in a landscaped open space area such as a gazebo or shade structure;
- basement car parking areas located wholly below ground level;
- eaves and sun shading devices.

SUNSHINE COAST REGIONAL COUNCIL

APPROVED

RAL20/014804 June 2021

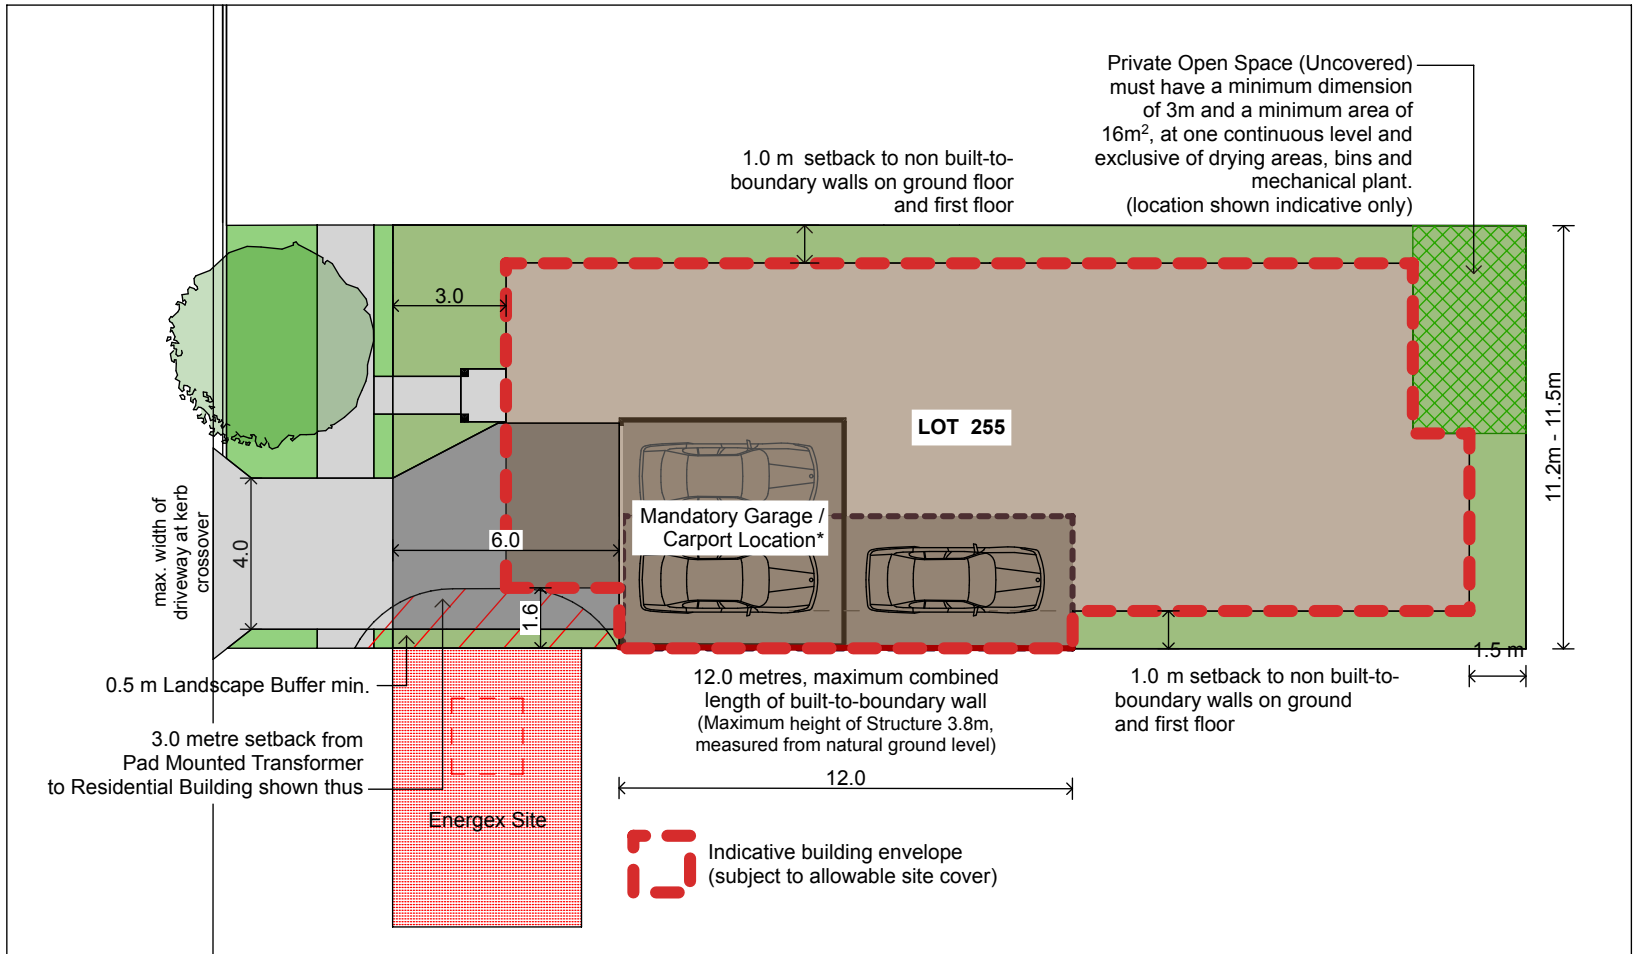

Lot 255 - Development Control Notes

11.2 - 11.5 metre wide Allotment

Front Setback - Main Face of Building	3.0 m
Rear Setback - Main Face of Building	1.5 m (ground floor) 2.0 m (first floor)
Garage / Carport Setback	6.0 m (double) 6.0 m (single)
Garages must not project forward of primary frontage of the building	
Side Wall Setback - Ground Floor (Eave)	1.0 m 0.6 m
Side Wall Setback - First Floor (Eave)	1.0 m 0.6 m
Side Setback (Ground Floor) Built to Boundary	0.0 - 0.25 m
Garage Location -	Mandatory built to side boundary location as indicated on Plan of Development
max. Site Cover (# defined below)	70%

NOTES:

- All development is to be undertaken in accordance with the Development Approval*.
- Only one dwelling is permitted per allotment. Secondary Dwellings/ Annexed Units and Duplex Dwellings/Dual Occupancies will not be permitted on any allotment.
- Setbacks and site cover are to be in accordance with the table above.
- Setbacks are measured to the wall of the building/ structure. Eaves, Awnings, Verandahs, Balconies and the like are permitted to extend up to 900mm within the front and rear setback area and the side street setback area for corner lots provided they remain open and not enclosed. Entrance porticos may be located closer to the property boundary than stated in the allotment setbacks table, provided that the portico is located not less than 2 metres from the front property boundary, the height of the portico does not exceed 4.5 metres, the portico remains open and not enclosed and the width of the portico is limited to the front entry area only.
- Solid screen fencing 1.8m high is provided to side and rear boundaries to maintain privacy where no Developer-provided fencing or built-to boundary wall is provided. Where there is no adjoining lot to the rear, fencing may be "pool-type" fencing.
- Maximum building envelopes are subject to current and future proposed easements and/or underground services.
- Private covered outdoor space is provided with direct access from a living area of the house.
- Buildings and structures are not higher than 8.5m above natural ground level.
- a/ Double Width Garage Doors to be less than 50% of the dwelling frontage.
b/ Pedestrian entry and door visible and accessible from primary street frontage.
c/ One habitable space overlooking the primary street frontage.
d/ On single storey dwellings, garages are to be setback behind the main face of the dwelling.
- All clothes drying, rubbish storage areas, water tanks, air conditioning units are to be screened from street view or other open space.
- Garages are to be located according to the Detailed Plan of Development for the relevant stage.
- Deep Soil Zones* must be provided in the front and rear setbacks to support canopy trees in accordance with sub-tropical design principles and to help mitigate Urban Heat Island effect.
- Driveways are limited to a maximum width of 3m for single garages, 4m for double garages and a maximum of 1 per dwelling.
- Minor variations to the approved Detailed Plan of Development or Development Control Notes to suit site specific conditions are to be assessed by Council as a request for consideration as a 'generally in accordance' and accompanied by the relevant Council application fee'.

*Definitions:


Deep Soil Zone – minimum 1.5m x 1.5m area with access to unencumbered soil and sky, sited where medium to large canopy trees will be able to grow to maturity.

Development Approval - refers to specific Reconfiguration of Lot and development permit for this stage.

Site Cover – the proportion of the site covered by building(s), structure(s) attached to the building(s) and carport(s), the term includes covered Patio areas, is calculated to the outer most projections of the building(s) and is expressed as a percentage.

The term does not include:

- any structure or part thereof included in a landscaped open space area such as a gazebo or shade structure;
- basement car parking areas located wholly below ground level;
- eaves and sun shading devices.

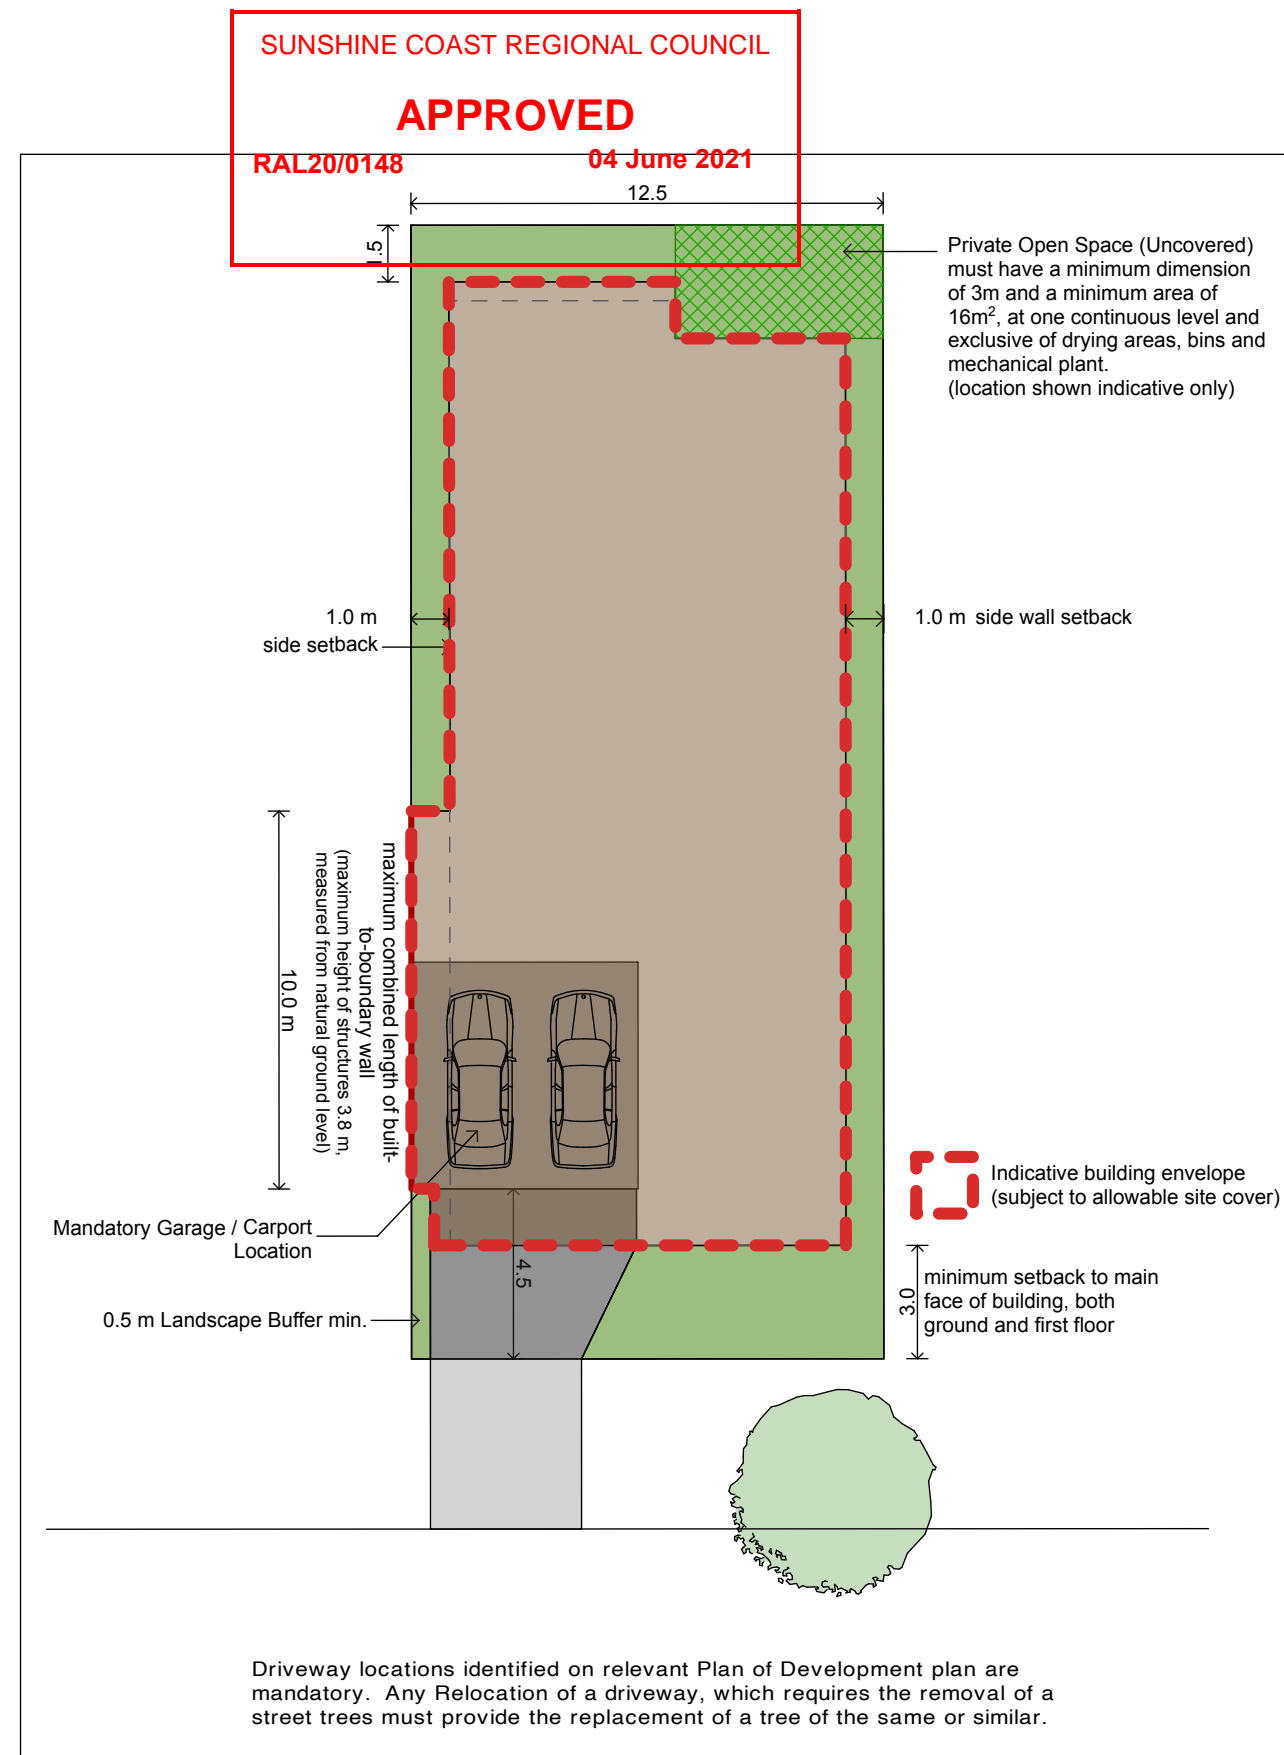

Stage 6 - Development Control Notes

12.5 metre wide Allotment

Front Setback - Main Face of Building	3.0 m
Rear Setback - Main Face of Building	1.5 m (ground floor) 2.0 m (first floor)
Garage / Carport Setback Garages must be set back a minimum 450mm of primary frontage of the building	4.5 m (double) 5.5 m (single)
Side Wall Setback - Ground Floor (Eave)	1.0 m 0.6 m
Side Wall Setback - First Floor (Eave)	1.0 m 0.6 m
Side Setback (Ground Floor) Built to Boundary	0.0 - 0.25 m
Garage Location -	Mandatory built to side boundary location as indicated on Plan of Development
max. Site Cover (# defined below)	70%

NOTES:

1. All development is to be undertaken in accordance with the Development Approval*.
2. Only one dwelling is permitted per allotment. Secondary Dwellings/ Annexed Units and Duplex Dwellings/Dual Occupancies will not be permitted on any allotment.
3. Setbacks and site cover are to be in accordance with the table above.
4. Setbacks are measured to the wall of the building/ structure. Eaves, Awnings, Verandahs, Balconies and the like are permitted to extend up to 900mm within the front and rear setback area and the side street setback area for corner lots provided they remain open and not enclosed. Entrance porticos may be located closer to the property boundary than stated in the allotment setbacks table, provided that the portico is located not less than 2 metres from the front property boundary, the height of the portico does not exceed 4.5 metres, the portico remains open and not enclosed and the width of the portico is limited to the front entry area only.
5. Solid screen fencing 1.8m high is provided to side and rear boundaries to maintain privacy where no Developer-provided fencing or built-to boundary wall is provided. Where there is no adjoining lot to the rear, fencing may be "pool-type" fencing.
6. Maximum building envelopes are subject to current and future proposed easements and/or underground services.
7. Private covered outdoor space is provided with direct access from a living area of the house.
8. Buildings and structures are not higher than 8.5m above natural ground level.
9. Single tandem or double garages permitted.
10. All clothes drying, rubbish storage areas, water tanks, air conditioning units are to be screened from street view or other open space.
11. Garages are to be located according to the Detailed Plan of Development for the relevant stage.
12. Deep Soil Zones* must be provided in the front and rear setbacks to support canopy trees in accordance with sub-tropical design principles and to help mitigate Urban Heat Island effect.
13. Driveways are limited to a maximum width of 3m for single garages, 4m for double garages and a maximum of 1 per dwelling.
14. Minor variations to the approved Detailed Plan of Development or Development Control Notes to suit site specific conditions are to be assessed by Council as a request for consideration as a 'generally in accordance' and accompanied by the relevant Council application fee*.

*Definitions:

Deep Soil Zone – minimum 1.5m x 1.5m area with access to unencumbered soil and sky, sited where medium to large canopy trees will be able to grow to maturity.

Development Approval - refers to specific Reconfiguration of Lot and development permit for this stage.

Site Cover – the proportion of the site covered by building(s), structure(s) attached to the building(s) and carport(s), the term includes covered Patio areas, is calculated to the outer most projections of the building(s) and is expressed as a percentage.


The term does not include:

- any structure or part thereof included in a landscaped open space area such as a gazebo or shade structure;
- basement car parking areas located wholly below ground level;
- eaves and sun shading devices.

APPROVED

RAL20/0148

04 June 2021

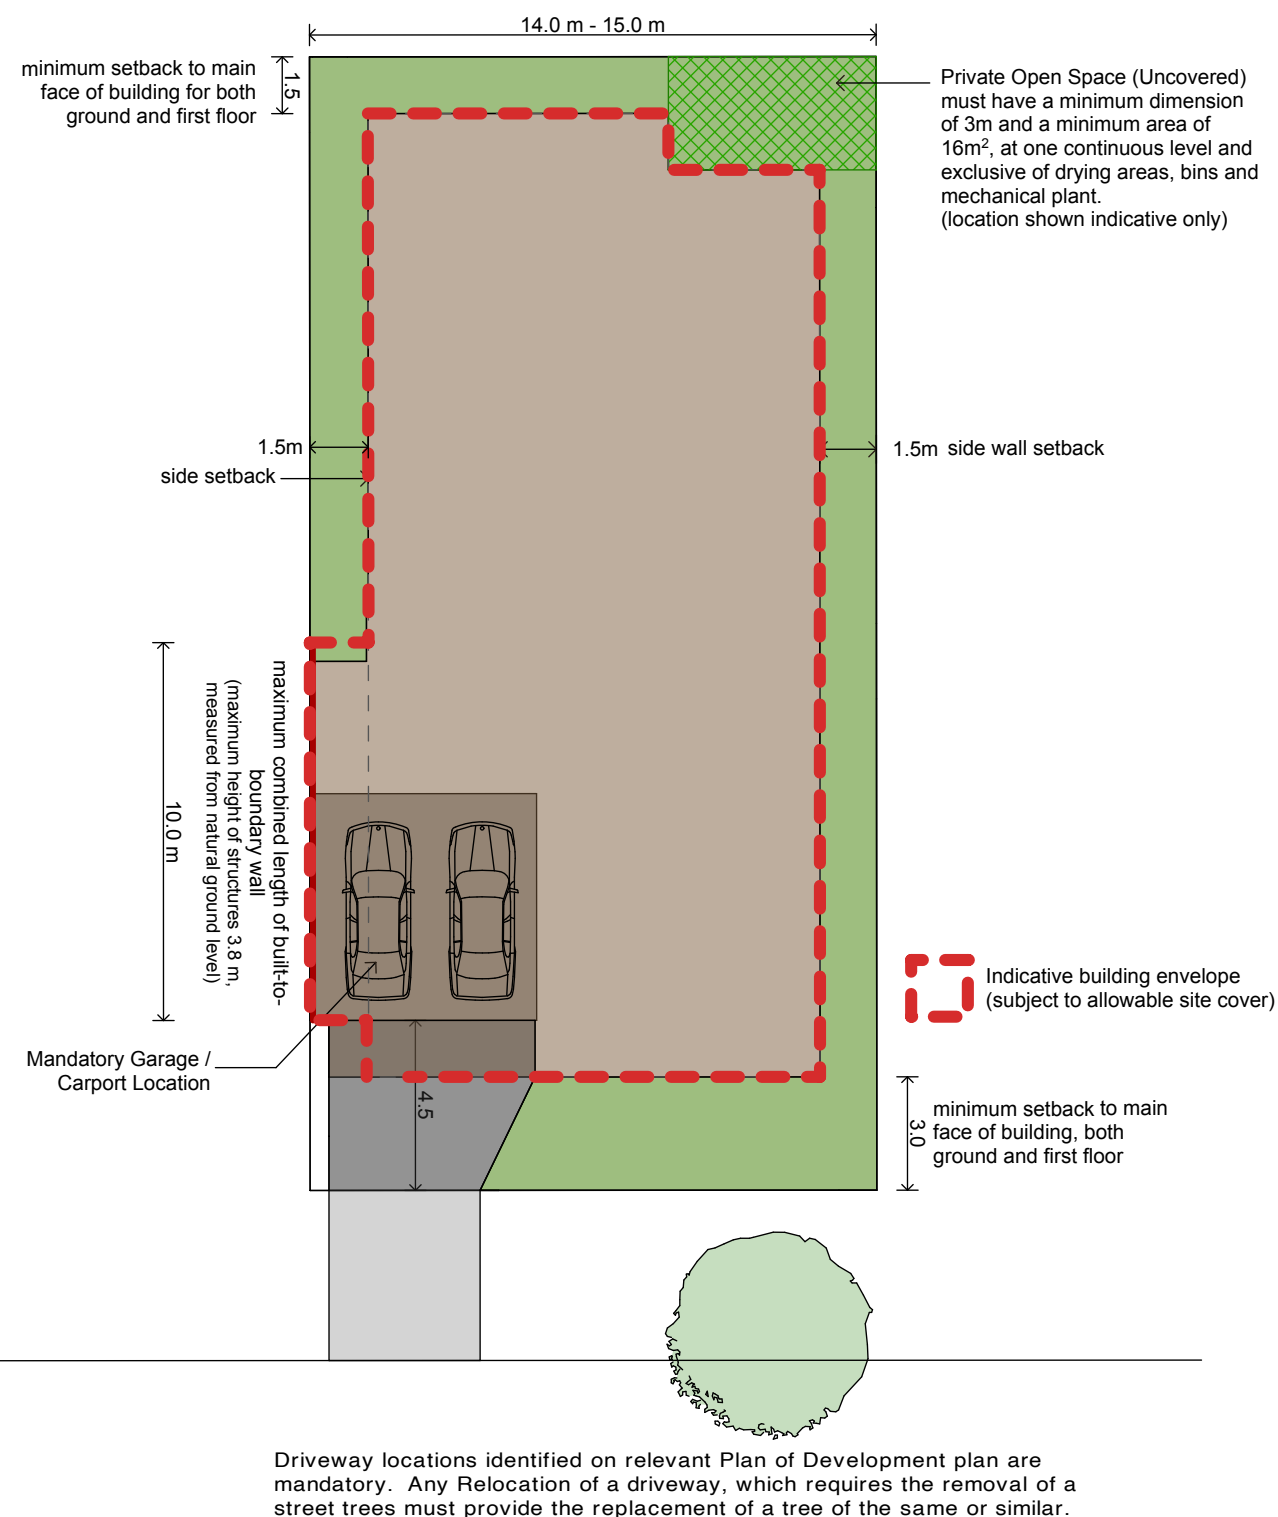**Stage 6 - Development Control Notes****14.0+ metre wide Allotment**

Front Setback - Main Face of Building	3.0 m
Rear Setback - Main Face of Building	1.5 m (ground floor) 2.0 m (first floor)
Garage / Carport Setback Garages must not project forward of primary frontage of the building	4.5 m (double) 5.5 m (single)
Side Wall Setback - Ground Floor (Eave)	1.5 m (2.0 m to secondary st) 0.6 m
Side Wall Setback - First Floor (Eave)	1.5 m (2.0 m to secondary st) 0.6 m
Side Setback (Ground Floor) Built to Boundary	0.0 - 0.25 m
Garage Location -	Mandatory built to side boundary location as indicated on Plan of Development
max. Site Cover (# defined below)	60%

NOTES:

1. All development is to be undertaken in accordance with the Development Approval*.
2. Only one dwelling is permitted per allotment. Secondary Dwellings/ Annexed Units and Duplex Dwellings/Dual Occupancies will not be permitted on any allotment.
3. Setbacks and site cover are to be in accordance with the table above.
4. Setbacks are measured to the wall of the building/ structure. Eaves, Awnings, Verandahs, Balconies and the like are permitted to extend up to 900mm within the front and rear setback area and the side street setback area for corner lots provided they remain open and not enclosed. Entrance porticos may be located closer to the property boundary than stated in the allotment setbacks table, provided that the portico is located not less than 2 metres from the front property boundary, the height of the portico does not exceed 4.5 metres, the portico remains open and not enclosed and the width of the portico is limited to the front entry area only.
5. Solid screen fencing 1.8m high is provided to side and rear boundaries to maintain privacy where no Developer-provided fencing or built-to boundary wall is provided. Where there is no adjoining lot to the rear, fencing may be "pool-type" fencing.
6. Maximum building envelopes are subject to current and future proposed easements and/or underground services.
7. Private covered outdoor space is provided with direct access from a living area of the house.
8. Buildings and structures are not higher than 8.5m above natural ground level.
9. Single tandem or double garages permitted.
10. All clothes drying, rubbish storage areas, water tanks, air conditioning units are to be screened from street view or other open space.
11. Garages are to be located according to the Detailed Plan of Development for the relevant stage.
12. Deep Soil Zones* must be provided in the front and rear setbacks to support canopy trees in accordance with sub-tropical design principles and to help mitigate Urban Heat Island effect.
13. Driveways are limited to a maximum width of 3m for single garages, 4m for double garages and a maximum of 1 per dwelling.
14. Minor variations to the approved Detailed Plan of Development or Development Control Notes to suit site specific conditions are to be assessed by Council as a request for consideration as a 'generally in accordance' and accompanied by the relevant Council application fee'.

***Definitions:**

Deep Soil Zone – minimum 1.5m x 1.5m area with access to unencumbered soil and sky, sited where medium to large canopy trees will be able to grow to maturity.

Development Approval - refers to specific Reconfiguration of Lot and development permit for this stage.

Site Cover – the proportion of the site covered by building(s), structure(s) attached to the building(s) and carport(s), the term includes covered Patio areas, is calculated to the outer most projections of the building(s) and is expressed as a percentage.

The term does not include:

- any structure or part thereof included in a landscaped open space area such as a gazebo or shade structure;
- basement car parking areas located wholly below ground level;
- eaves and sun shading devices.



**INNOVATIVE
PLANNING
SOLUTIONS**

www.townplanningsunshinecoast.com.au

PEET, Palmview, QLD - PROPOSED RESIDENTIAL SUBDIVISION
Development Control Plan - 14.0 - 15.0 metre wide Lot

1:200 @ A3 / 24 . 05 . 2021 / DA.60.9 (D)