

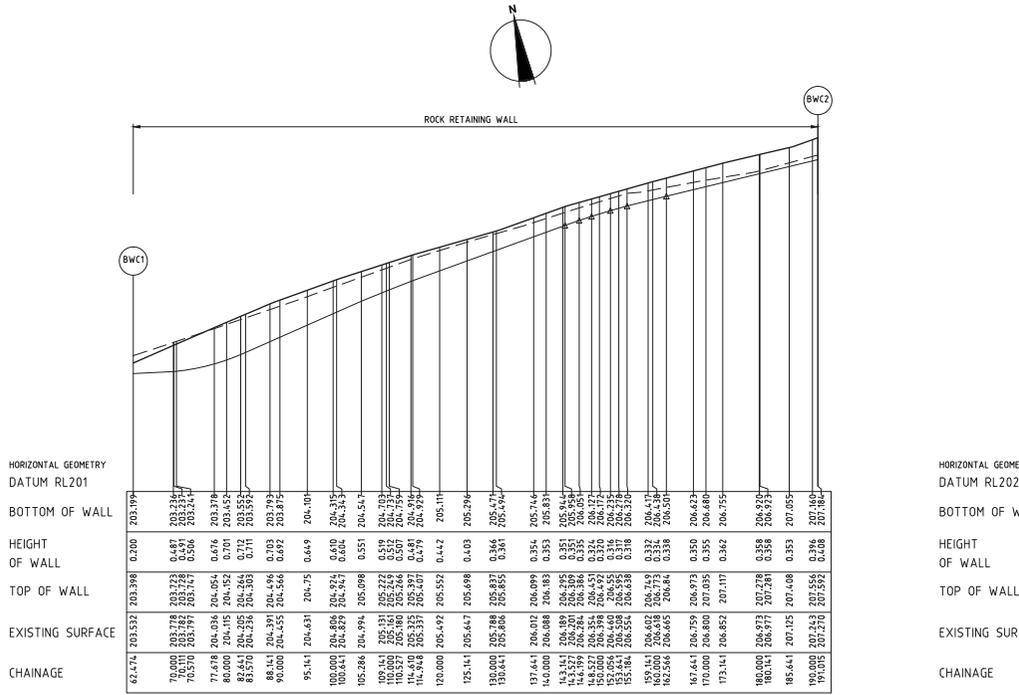


**WARNING**  
**BEWARE OF UNDERGROUND SERVICES**  
 The locations of underground services are approximate only and their exact position should be proven on site.  
 No guarantee is given that all existing services are shown.  
 Locate all underground services BEFORE commencement of works.  
**DIAL 1100 BEFORE YOU DIG**  
 www.1100.com.au

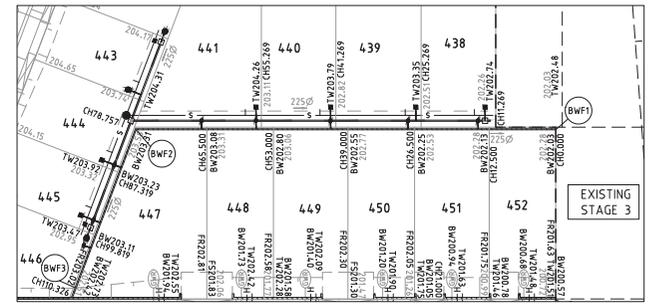


RETAINING WALL - LONGITUDINAL SECTION  
 HORIZONTAL SCALE 1500 @ A1  
 VERTICAL SCALE 150 @ A1

ALIGNMENT BWC	POINT NO	EASTING	NORTHING	RL
BWC1		313337.658	5835261.695	203.199
BWC2		313465.004	5835244.209	207.184

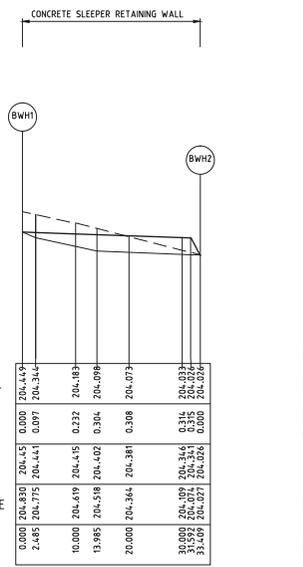

RETAINING WALL - LONGITUDINAL SECTION  
 HORIZONTAL SCALE 1500 @ A1  
 VERTICAL SCALE 150 @ A1

ALIGNMENT BWH	POINT NO	EASTING	NORTHING	RL
BWH1		313344.524	5835292.548	204.449
BWH2		313352.116	5835260.013	204.026

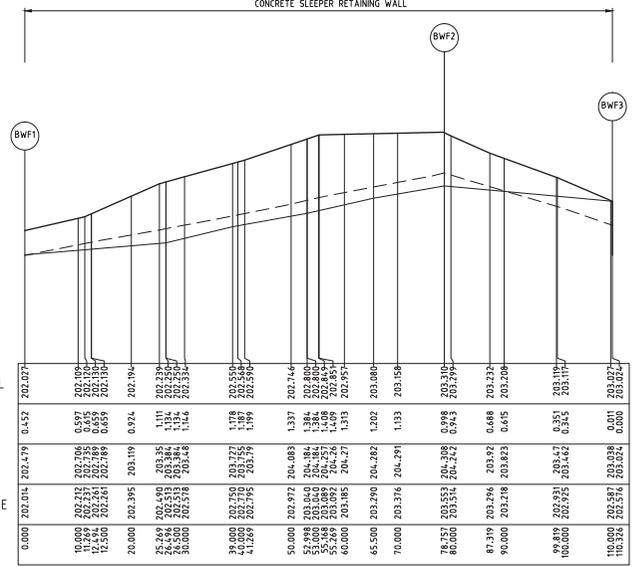

RETAINING WALL - LONGITUDINAL SECTION  
 HORIZONTAL SCALE 1500 @ A1  
 VERTICAL SCALE 150 @ A1

ALIGNMENT BWF	POINT NO	EASTING	NORTHING	RL
BWF1		313395.361	5835140.671	202.027
BWF2		313377.448	5835217.348	203.310
BWF3		313344.192	5835221.662	203.024

REVISION	DATE	DESIGN	APPD
E RETAINING WALL LEVELS AMENDED	01.02.15	SM	AB
D ISSUED FOR CONSTRUCTION	6.11.14	SM	AB
C PARKING BAYS CHANGED/DOUBLE DRIVEWAY FOR LOTS 422 & 433	29.10.14	SM	AB
B CONCRETE RETAINING WALL NAME CHANGED	16.10.14	SM/SS	AB
A ISSUED TO COUNCIL FOR APPROVAL	15.09.14	SM/SS	AB

All setting out should be carried out in accordance with GAA/Council's standard drawings or as nominated on hard copy plans provided by SMEC. Any digital information supplied by this office is for information only. Any discrepancies should be discussed with the superintendent.

Designed  
S. Murad

Drawn  
S. Sathasivan

Checked  
S. Cooper

Authorised  
A. Burrows

Date  
September 2014





Scale @ A1  
1:500, H1:500, V1:500

© SMEC Australia Pty Ltd  
 ABN 47 066 475 140  
 These designs and drawings are the copyright of SMEC Australia Pty Ltd.  
 The drawing shall not be reproduced or copied, in whole or part, without the written permission of SMEC Australia Pty Ltd.  
 The contents of this drawing are electronically generated, are confidential and may only be used for the purpose for which they are intended.

**Aspect Estate, Greenvale**  
 Home 4  
 City Council  
 Roadworks and Drainage  
 Retaining Wall Layout Plan & Setout Details - 2  
**Drawing No. 0811E-04-24** **Rev E**

Sheet No. 24 of 29  
 For Construction

I:\Working\0811E - Aspect Estate\Drawings\0811E-04-24.dwg (01/16/2014)

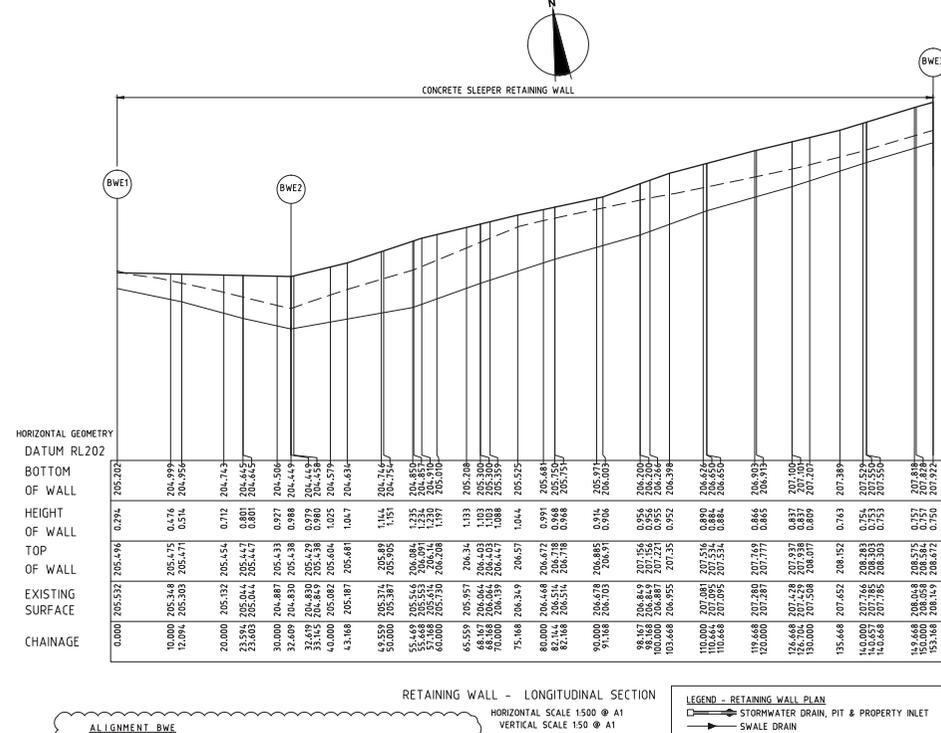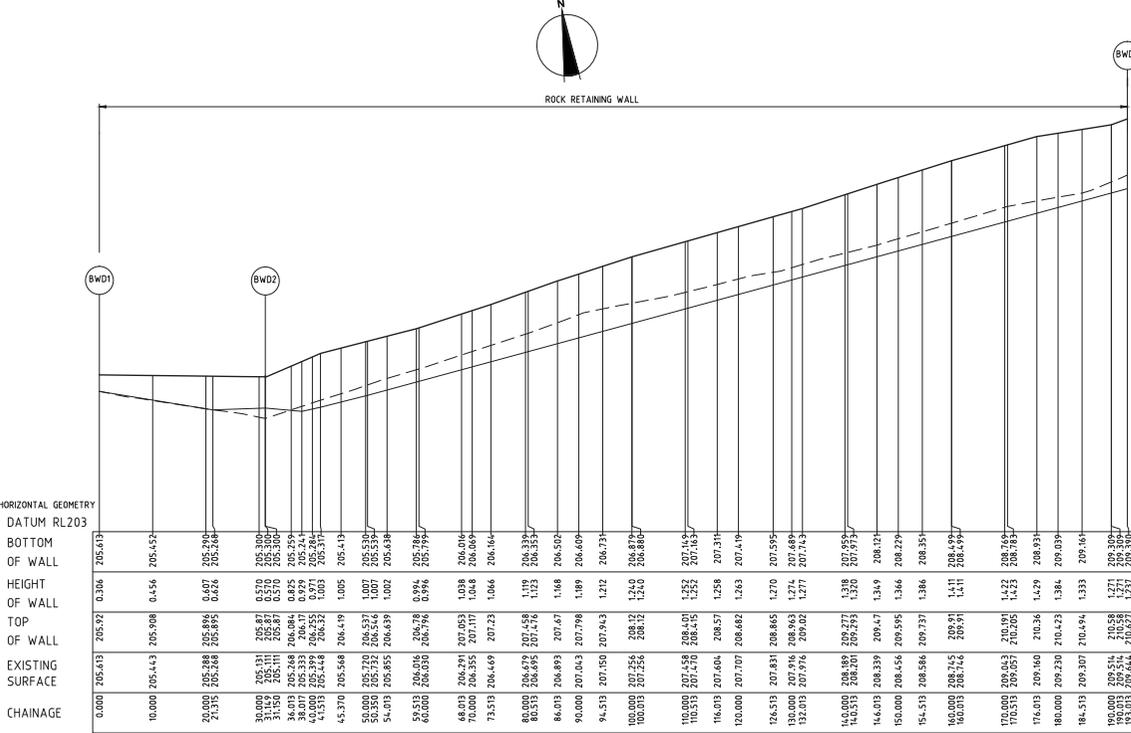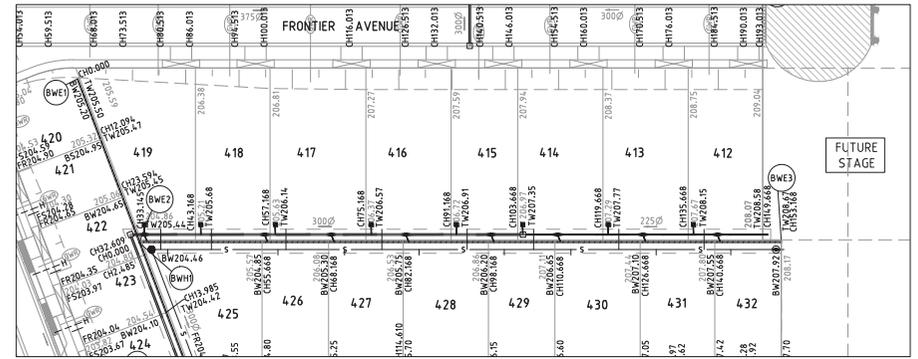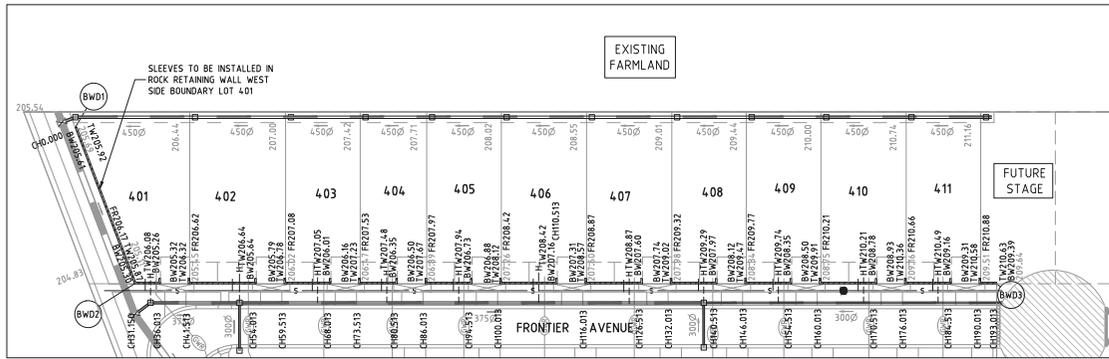

RETAINING WALL - LONGITUDINAL SECTION

HORIZONTAL SCALE 1:500 @ A1  
VERTICAL SCALE 1:50 @ A1

ALIGNMENT\_BWD

POINT NO	EASTING	NORTHING	RL
BWD1	313299.659	5835377.028	205.613
BWD2	313306.737	5835346.692	205.302
BWD3	313467.094	5835324.673	209.390

RETAINING WALL - LONGITUDINAL SECTION

HORIZONTAL SCALE 1:500 @ A1  
VERTICAL SCALE 1:50 @ A1

POINT NO	EASTING	NORTHING	RL
BWE1	313337.117	5835324.304	205.202
BWE2	313344.526	5835292.548	204.449
BWE3	313463.964	5835276.148	207.922

**WARNING**  
**BEWARE OF UNDERGROUND SERVICES**  
The locations of underground services are approximate only and their exact position should be proven on site. No guarantee is given that all existing services are shown. Locate all underground services before commencement of works.  
**DIAL 1100 BEFORE YOU DIG**  
www.1100.com.au

**LEGEND - RETAINING WALL PLAN**

- STORMWATER DRAIN, PIT & PROPERTY INLET
- SWALE DRAIN
- SEWER & MAINTENANCE STRUCTURES
- HOUSE DRAIN
- AG-DRAIN (INDICATIVE ONLY)
- EXISTING STORMWATER DRAIN
- EXISTING SEWER
- EXISTING SWALE DRAIN
- RETAINING WALL
- TW200.250 TO OF RETAINING WALL LEVEL
- BW200.220 BOTTOM OF RETAINING WALL LEVEL
- 200.225 EXISTING SURFACE LEVEL
- WATER AUTHORITY HYDRANT (ABOVE GROUND)
- EXISTING CONTOURS
- SETOUT BUBBLES


REVISION	DATE	DESIGN	APPD
E	RETAINING WALL LEVELS AMENDED	04.02.15	SM AB
D	ISSUED FOR CONSTRUCTION	6.11.14	SM AB
C	PARKING BAYS CHANGED/DOUBLE DRIVEWAY FOR LOTS 422 & 433	29.10.14	SM AB
B	CONCRETE RETAINING WALL NAME CHANGED	16.10.14	SM/SS AB
A	ISSUED TO COUNCIL FOR APPROVAL	15.09.14	SM/SS AB

**PEET**

Principal  
Peet Limited  
Level 3, 492 St Kilda Road  
Melbourne VIC 3004

All setting out should be carried out in accordance with GAA/Council's standard drawings or as nominated on hard copy plans provided by SMEC. Any digital information supplied by this office is for information only. Any discrepancies should be discussed with the superintendent.

Designed  
S. Murud  
Drawn  
S. Sathasivam  
Checked  
S. Cooper  
Authorised  
A. Burrows  
Date  
September 2014

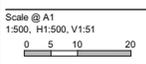

© SMEC Australia Pty Ltd  
ABN 47 866 475 149  
These designs and drawings are the copyright of SMEC Australia Pty Ltd.  
The drawing shall not be reproduced or copied, in whole or part, without the written permission of SMEC Australia Pty Ltd.  
The contents of this drawing are electronically generated, are confidential and may only be used for the purpose for which they are intended.

**SMEC**  
Local People. Global Experience.

URBAN DEVELOPMENT  
Level 10, 71 Queens Road, Melbourne VIC 3004  
p +61 3 9514 1500 | f +61 3 9514 1502 | www.smecc.com

**Aspect Estate, Greenvale**  
Stage 4  
Hume City Council  
Roadworks and Drainage  
Retaining Wall Layout Plan  
& Setout Details - 3  
Drawing No. 0811E-04-25  
Sheet No. 25 of 29  
Rev E

For Construction