

PLAN OF SUBDIVISION

EDITION

PS 742794T

<p>LOCATION OF LAND</p> <p>PARISH: TARNEIT</p> <p>TOWNSHIP: —</p> <p>SECTION: 21 (PART)</p> <p>CROWN ALLOTMENT: —</p> <p>CROWN PORTION: C (PART)</p> <p>TITLE REFERENCE: VOL FOL</p> <p>LAST PLAN REFERENCE: LOT D ON PS742793V</p> <p>POSTAL ADDRESS: SERENGETI CIRCUIT (at time of subdivision) TARNEIT 3029</p> <p>MGA 94 E 295 660 Zone: 55 CO-ORDINATES: N 5 810 560 (approx. centre of land in plan)</p>	<p>Council Name: Wyndham City Council</p> <p>Council Reference Number: WYS3478/15 Planning Permit Reference: WYP6826/13 SPEAR Reference Number: S076129V</p> <p>Certification</p> <p>This plan is certified under section 11 (7) of the Subdivision Act 1988 Date of original certification under section 6: 07/07/2016</p> <p>Public Open Space</p> <p>A requirement for public open space under section 18 of the Subdivision Act 1988 Has not been made at Certification</p> <p>Digitally signed by: Annette Susan Monk for Wyndham City Council on 30/11/2016</p>
---	---

VESTING OF ROADS AND/OR RESERVES		NOTATIONS	
IDENTIFIER	COUNCIL/BODY/PERSON	STAGING	
ROAD R1 RESERVE No.1	WYNDHAM CITY COUNCIL WYNDHAM CITY COUNCIL	This is /is not a staged subdivision Planning Permit No. WYP6826/13	
		DEPTH LIMITATION DOES NOT APPLY	
		SURVEY This plan is/ is not based on survey This survey has been connected to permanent marks no(s) 790, 714 & 759 In Proclaimed Survey Area No. —	
		⌋ DIMENSIONS SHOWN THUS <u>279°49'40"</u> & <u>756.88</u> ARE NOT THE SUBJECT OF THIS SURVEY	
		LOTS 1 TO 500 AND LOTS A TO D (ALL INCLUSIVE) HAVE BEEN OMITTED FROM THIS PLAN	
		AREA OF LAND SUBDIVIDED (EXCLUDING LOTS E, F AND G) - 2.117ha	

EASEMENT INFORMATION

LEGEND: E – Encumbering Easement, Condition in Crown Grant in the Nature of an Easement or Other Encumbrance A – Appurtenant Easement



SUBJECT LAND	PURPOSE	WIDTH (METRES)	ORIGIN	LAND BENEFITED/IN FAVOUR OF
E-1	SEWERAGE	SEE DIAG	THIS PLAN	CITY WEST WATER CORPORATION
E-2	SEWERAGE	SEE DIAG	PS738923J	CITY WEST WATER CORPORATION
E-3	DRAINAGE	SEE DIAG	THIS PLAN	WYNDHAM CITY COUNCIL

HAVEN – 5	LICENSED SURVEYOR ADRIAN A. THOMAS	
39 LOTS & BALANCE LOTS E, F AND G	DATE 11/11/16 REFERENCE 29474053	ORIGINAL SHEET SIZE A3
Bosco Jonson Pty Ltd A.B.N 15 169 138 827 P.O. Box 5075, South Melbourne, Vic 3205 16 Eastern Road South Melbourne Vic 3205 Australia Tel 03) 9699 1400 Fax 03) 9699 5992	VERSION F DRAWING 2947405AF	SHEET 1 OF 6 SHEETS
	Digitally signed by: Adrian Alexander Thomas (Bosco Jonson Pty Ltd), Surveyor's Plan Version (F), 22/11/2016	



PLAN OF SUBDIVISION

PS 742794T

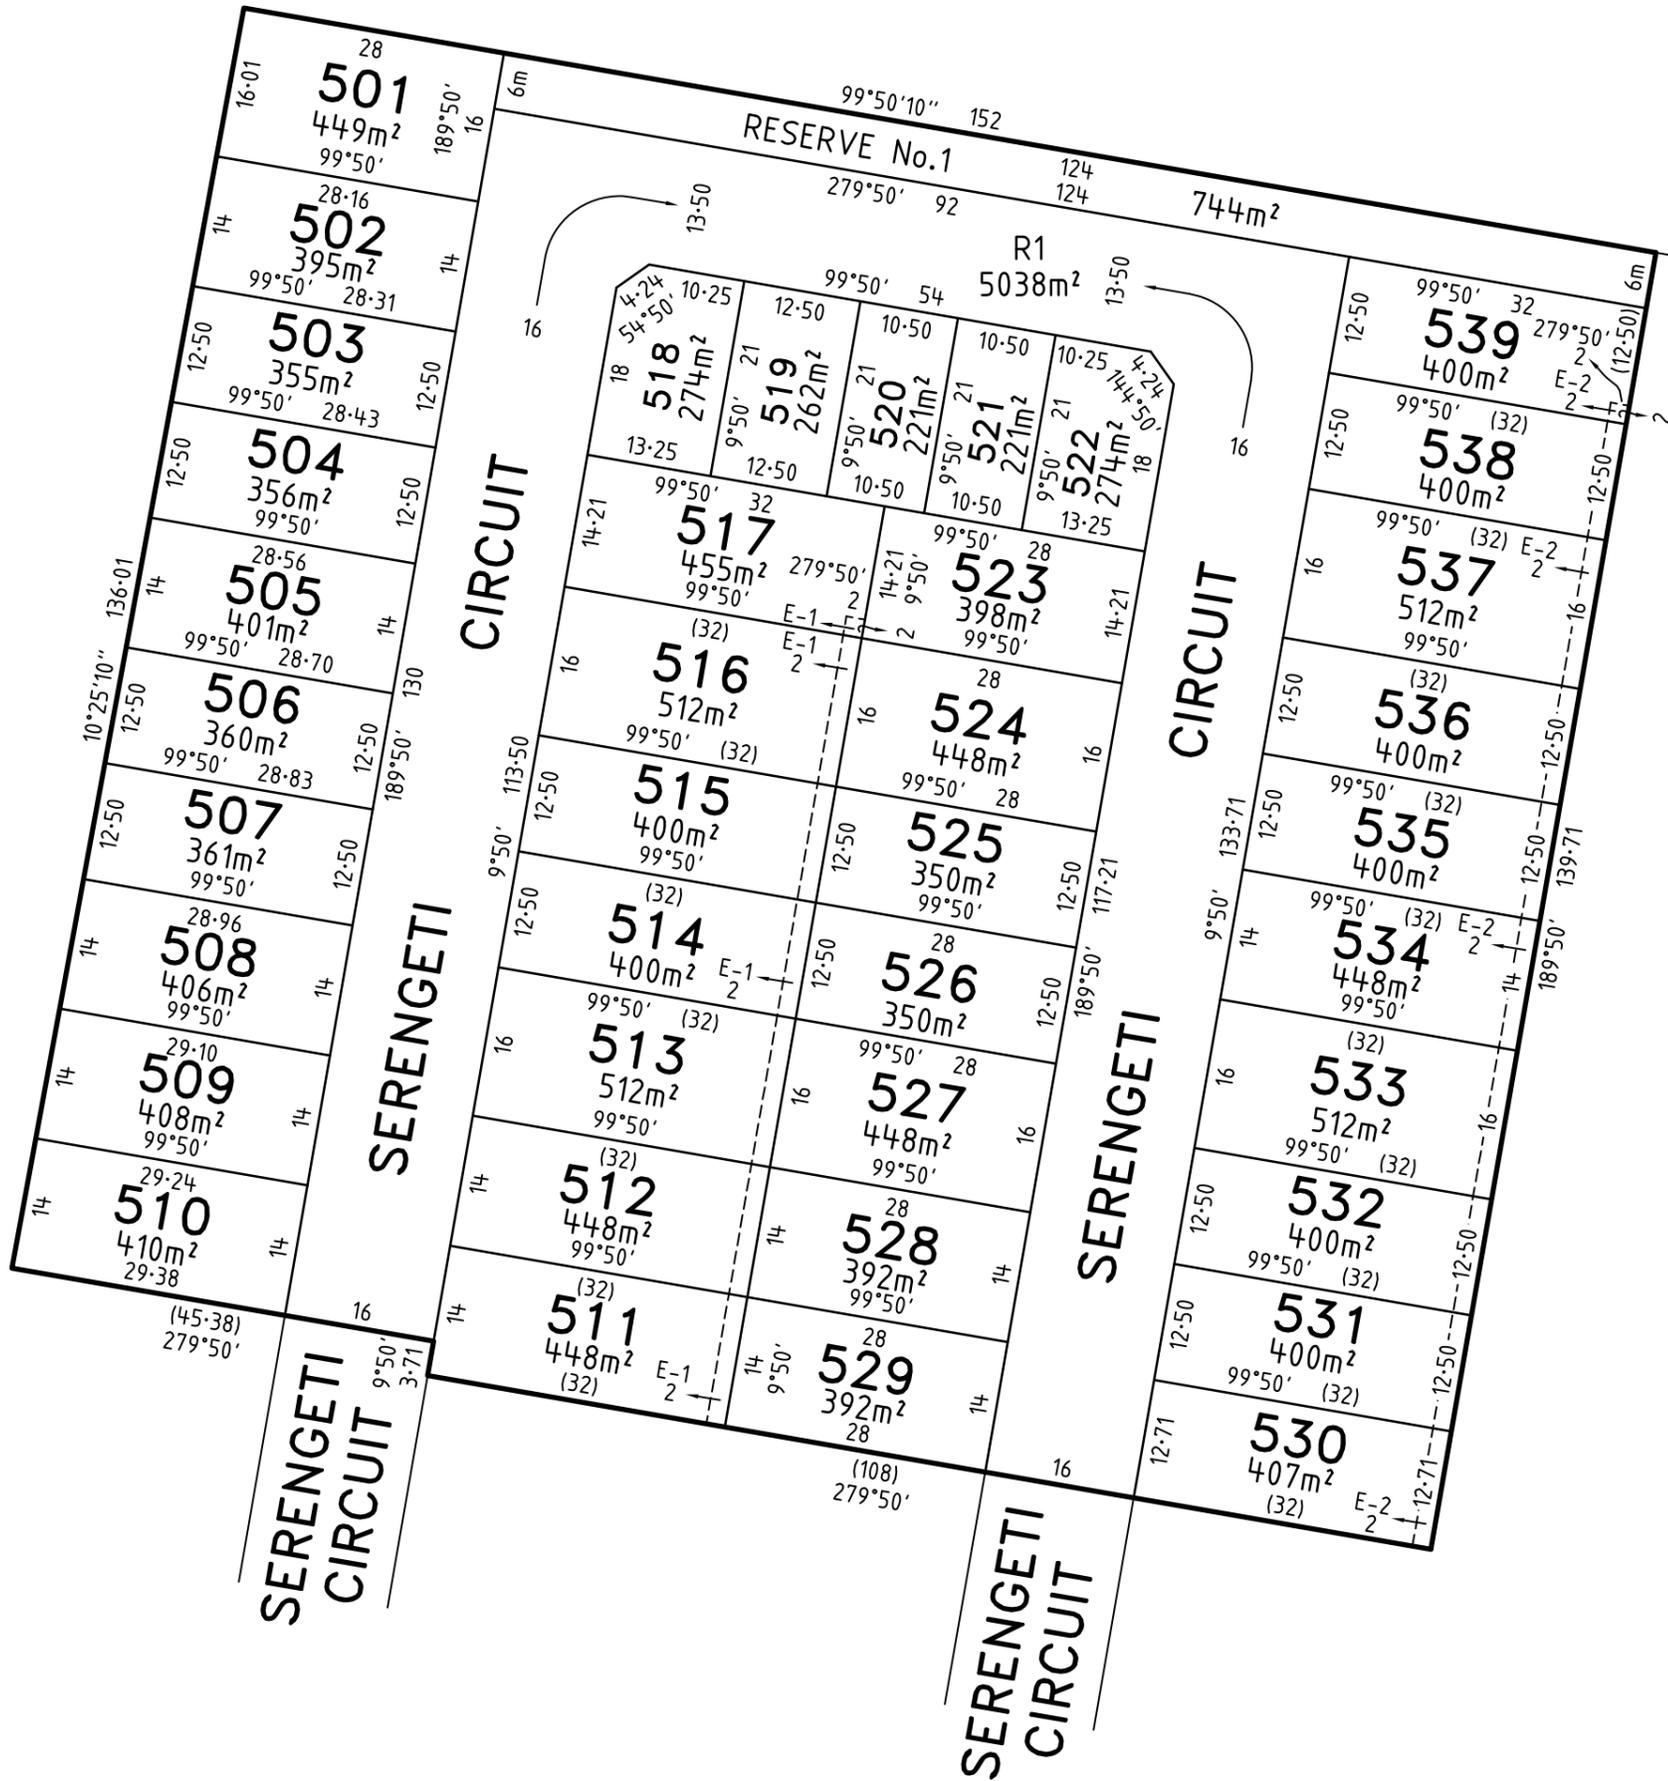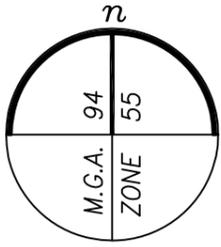

SEE SHEET 2

HAVEN - 5

Bosco Jonson Pty Ltd
 A.B.N 15 169 138 827
 P.O. Box 5075, South Melbourne, Vic 3205
 16 Eastern Road South Melbourne
 Vic 3205 Australia
 Tel 03) 9699 1400 Fax 03) 9699 5992




LICENSED SURVEYOR ADRIAN A. THOMAS

DATE 11/11/16
 VERSION F

REFERENCE 29474053
 DRAWING 2947405AF

Digitally signed by: Adrian Alexander Thomas (Bosco Jonson Pty Ltd),
 Surveyor's Plan Version (F),
 22/11/2016

SCALE
 1:750

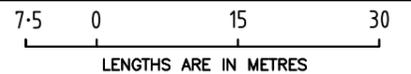

ORIGINAL SHEET SIZE A3

SHEET 3

Digitally signed by:
 Wyndham City Council,
 30/11/2016,
 SPEAR Ref: S076129V

PLAN OF SUBDIVISION

PS 742794T

CREATION OF RESTRICTION A

The following restriction is to be created upon registration of Plan of Subdivision No. PS742794T (Plan of Subdivision) by way of a restrictive covenant and as a restriction as defined in the Subdivision Act 1988.

Land to benefit: Lots 501 to 539 (all inclusive) on the Plan of Subdivision.

Land to be burdened: Lots 501 to 539 (all inclusive) on the Plan of Subdivision.

DESCRIPTION OF RESTRICTION

Except with the written consent of the Transferor and in all other instances with the written consent of each and every registered proprietor of a benefiting Lot on the Plan of Subdivision the registered proprietor or proprietors for the time being of any burdened Lot on the Plan of Subdivision shall not:

- (a) subdivide or allow a lot to be subdivided except corner lots;
- (b) consolidate or allow a lot to be consolidated;
- (c) build more than one dwelling on a lot except corner lots;
- (d) build or allow to be built on the Lot any dwelling:
 - i. whose primary frontage does not face and address the road or a laneway or open space;
 - ii. without a front veranda, portico, porch or other integral entrance feature which is clearly visible from the street and consistent with the design of the dwelling;
 - iii. where the facade is fully constructed in brick;
 - iv. with less than 2 material finishes on the front facade, each of which must cover a minimum of 30% of the facade;
 - v. where materials incorporated into the front facade do not return a minimum of 1 metre to the sides of the dwelling (excluding parapet construction);
 - vi. using contrasting but complementary base, accent, face brick and roof tile colours;
 - vii. with window frames and glazing that contrast and do not complement the facade colour and the overall colour palette of the dwelling;
 - viii. containing any leadlight or stained glass features;
 - ix. whose height is greater than 8.5 metres from the natural surface level;
 - x. without fittings and connections which allow toilets and gardens to be flushed and/or serviced by recycled water;
 - xi. without being cabled and equipped with fibre cabling in accordance with the specifications nominated by NBN Co from time to time;
 - xii. with an identical facade to another dwelling house, unless such dwelling house is separated by a minimum of three dwelling houses in each direction;
- (e) build or allow to be built a dwelling house which does not, prior to occupation, have constructed a roofed and fully enclosed garage:
 - i. setback a minimum of 840mm from the main building line of the dwelling;
 - ii. where the opening occupies 40% or less of the width of the lot; and
 - iii. with sectional or tilt panels in the same colour scheme as that of the dwelling, or finished with a wood grain or timber panel;
- (f) build or allow to be built on the Land any outbuildings (including any garage, workshop, garden shed, storage shed, heating and cooling systems, antennae and satellite dishes, washing lines, solar units and hot water services or other outbuilding) which:
 - i. exceed 20 square metres in area;
 - ii. exceed 3.6 metres in height;
 - iii. are visible from any street or the private open space of any other Lot on the Plan of Subdivision or public open space; or
 - iv. are constructed from any materials or finishes or in any style or colours which are inconsistent with the main dwelling;
- (g) build or allow to be built any dwelling with a roof:
 - i. if pitched, at a pitch of less than 22 degrees;
 - ii. of any material other than steel or masonry; or
 - iii. of any other colour other than from the Colourbond contemporary range or a similar colour;
- (h) build or allow to be built any front fence:
 - i. more than 1.2 metres in height;
 - ii. with less than 50 percent transparency unless the front fence is less than 0.7 metres in height then it may be solid;
 - iii. which is inconsistent with the dwelling on the Lot in relation to style, materials and colours;
 - iv. of materials other than timber slats or masonry pillars with metal infill panels;
 - v. with mock Victorian, Edwardian or other heritage detailing;
- (i) build or allow to be built any side or rear fencing:
 - i. of materials other than Colourbond standard sheeting infill panels;
 - ii. other than 1.8 metres in height (except where there is a front fence); or
 - iii. of a colour in respect of infill panels, posts and rails other than Greyridge;
- (j) build or allow to be built any side fencing which extends in front of the building line unless a front fence has been installed, which additional side fencing must be 1.2 metres in height;
- (k) on a corner lot, build or allow to be built any fence to a secondary boundary which is a street or public space:
 - i. which does not return a minimum of 2 metres behind the front building line;
 - ii. of materials other than Colourbond standard sheeting infill panels;
 - iii. other than 1.8 metres in height; or
 - iv. of a colour in respect of infill panels, posts and rails other than Greyridge;
- (l) on a corner lot, build or allow to be built any dwelling where the home design does not address both the primary and secondary street frontages and be of a consistent architectural design. Design elements (such as verandahs, detailing, feature windows & materials) used on the primary frontage must continue on that part of the secondary frontage visible from the public realm;
- (m) build or allow to be built:
 - i. more than one vehicle crossover to the Lot;
 - ii. a driveway exceeding 3.5 metres in width;
 - iii. a dwelling which is occupied before completion of the driveway;
 - iv. a driveway constructed of stampcrete or plain concrete;
 - v. a driveway of a colour which is inconsistent with the materials and finishes of the dwelling;

continued


HAVEN – 5

Bosco Jonson Pty Ltd
 A.B.N 15 169 138 827
 P.O. Box 5075, South Melbourne, Vic 3205
 16 Eastern Road South Melbourne
 Vic 3205 Australia
 Tel 03) 9699 1400 Fax 03) 9699 5992



LICENSED SURVEYOR ADRIAN A. THOMAS

SCALE

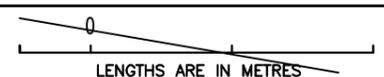

DATE 11/11/16

REFERENCE 29474053

ORIGINAL SHEET SIZE A3

VERSION F

DRAWING 2947405AF

SHEET 4

Digitally signed by: Adrian Alexander Thomas (Bosco Jonson Pty Ltd),
 Surveyor's Plan Version (F),
 22/11/2016

Digitally signed by:
 Wyndham City Council,
 30/11/2016,
 SPEAR Ref: S076129V

CREATION OF RESTRICTION A (CONTINUED)

- (n) build or allow to be built:
 - i. any retaining structures greater than 1 metre in height between a dwelling and a street or public space;
 - ii. any cut and fill deeper than 1 metre without utilization of planted and landscaped embankments with a maximum 1:3 gradient or a combination of a series of retaining structures with a maximum of 1 metre high steps and planted embankments or terracing;
- (o) allow the front yard of a Lot not to be landscaped within 3 months of the date of issue of the occupancy permit for a dwelling house;
- (p) build or allow to be built a letterbox which is not located and constructed to Australia Post standards, and which does not complement the dwelling house in terms of character, materials, colour, style and design;
- (q) do anything in respect of the Lot in contravention of the planning requirements set out in the precinct structure plan forming part of the Wyndham Planning Scheme;
- (r) allow any rubbish to accumulate or remain unsecured on the Lot unless stored in an appropriately sized skip or bin;
- (s) allow any grass or weeds on the Lot to grow excessively;
- (t) allow any building materials to be delivered or stored on the nature strip or anywhere else outside the title boundary of the Lot upon which the dwelling house is being constructed;
- (u) during construction:
 - i. allow construction rubbish or other rubbish to move from the Lot to other lots; or
 - ii. allow any trade or delivery vehicles to be parked on footpaths, verges, nature strips or park reserves or in any location which hinders overall development construction.
- (v) erect, permit or allow to be erected or to remain erected on the Lot any advertisement, hoarding, sign or similar structure and will not permit the Lot or any building or buildings constructed thereon to be used for the display of any advertisement, sign or notice provided that this restriction shall not prevent the erection of a signboard that the Lot is for sale and shall not prevent the display of the nameplate or light of any medical practitioner, dentist, legal practitioner or other such professional trade or business nameplate.
- (w) allow any plant or machinery or any recreation vehicle or commercial vehicle, (including without limitation a caravan, boat, box trailer, boat trailer, and car trailer but excluding any motor cycle, motor car, motor station wagon or utility or four wheel drive car registered for use on a highway) to be left or parked on the street or on the Lot between the building line and the front boundary (unless either of those occurs during the normal course of business by a visiting trades person) or on the nature strip or footpath.

The restriction shall expire ten years after the date of registration of this plan.

CREATION OF RESTRICTION B

Upon registration of this plan the following restriction is created

DESCRIPTION OF RESTRICTION

Table of land burdened and land benefited

BURDENED LOTS SUBJECT TO THE SMALL LOT HOUSING CODE	BENEFITING LOTS ON THIS PLAN
519	517, 518, 520
520	517, 519, 521, 523
521	520, 522, 523

The registered proprietor or proprietors for the time being for any burdened lot on this plan in the table as a lot subject to the 'Small Lot Housing Code (Type A)' must not build or permit to be built or remain on the lot any building or structure that has not been constructed in accordance with the 'Small Lot Housing Code (Type A)' unless in accordance with a planning permit granted to construct a dwelling on the lot. This restriction shall cease to have effect after the issue of certificate of occupancy for the whole of the dwelling on the lot.

CREATION OF RESTRICTION C

Upon registration of this plan the following restriction is created

DESCRIPTION OF RESTRICTION

Table of land burdened and land benefited

BURDENED LOTS SUBJECT TO THE SMALL LOT HOUSING CODE	BENEFITING LOTS ON THIS PLAN
518	517, 519
522	521, 523

The registered proprietor or proprietors for the time being for any burdened lot on this plan in the table as a lot subject to the 'Small Lot Housing Code (Type B)' must not build or permit to be built or remain on the lot any building or structure that has not been constructed in accordance with the 'Small Lot Housing Code (Type B)' unless in accordance with a planning permit granted to construct a dwelling on the lot. This restriction shall cease to have effect after the issue of certificate of occupancy for the whole of the dwelling on the lot.

<p>HAVEN – 5</p> <p>Bosco Jonson Pty Ltd A.B.N 15 169 138 827 P.O. Box 5075, South Melbourne, Vic 3205 16 Eastern Road South Melbourne Vic 3205 Australia Tel 03) 9699 1400 Fax 03) 9699 5992</p> 	<p>LICENSED SURVEYOR ADRIAN A. THOMAS</p> <p>DATE 11/11/16 REFERENCE 29474053 VERSION F DRAWING 2947405AF</p> <p>Digitally signed by: Adrian Alexander Thomas (Bosco Jonson Pty Ltd), Surveyor's Plan Version (F), 22/11/2016</p>	<p>SCALE</p>  <p>LENGTHS ARE IN METRES</p>	<p>ORIGINAL SHEET SIZE A3</p> <p>SHEET 5</p> <p>Digitally signed by: Wyndham City Council, 30/11/2016, SPEAR Ref: S076129V</p>
--	--	---	---

PLAN OF SUBDIVISION

PS 742794T

CREATION OF RESTRICTION D

Upon registration of this plan the following restriction is created

Land to benefit: Lots 501 to 508, 513 to 527 & 533 to 539 (all inclusive) on this Plan of Subdivision.
 Land to be burdened: Lots 501 to 508, 513 to 527 & 533 to 539 (all inclusive) on this Plan of Subdivision.

Note: The burdened lots fall within the Design and Development Overlay Schedule 10 (DD010) under the Wyndham Planning Scheme and are nominated as properties requiring architectural noise attenuation measures by reference to the letter titled '830 Leakes Road Sound Insulation Requirements', dated 16th October 2015 prepared by Marshall Day Acoustics and having Document Reference Number Lt 001 R02 2015445ML.

DESCRIPTION OF RESTRICTION

The registered proprietor or proprietors for the time being of any lot on this plan to which the following restriction applies shall not construct a dwelling on any burdened lot on this plan unless:

- the dwelling is constructed in such a way so that internal bedroom noise levels do not exceed 65dB L_{Amax} and 40 dB L_{Acq} during the 8 hour period between 10pm and 6am and
- the dwelling proposed to be constructed on the burdened land achieves minimum acoustic rating and the typical construction requirements set out in the table below.

DESCRIPTION OF TYPICAL CONSTRUCTION TO ACHIEVE MINIMUM ACOUSTIC RATING (R _w ⁽¹⁾) TO ACHIEVE THE REQUIREMENTS OF DD010			
EXTERNAL WALLS	ROOF-CEILING	GLAZING	DOORS
R _w > 41 Typically achieved with: - Lightweight facade material, such as 75mm Hebel Power Panel XL (33kg/m ²) - 25mm furring channel - 90mm timber stud framing - Minimum R2.0 insulation placed in cavity - 10mm thick plasterboard (7kg/m ²) internal wall lining	R _w > 44 Typically achieved with: - Pitched roof at 22.5 degrees, consisting metal deck roofing (minimum BMT 0.48mm) or roof tiles with sarking - Minimum R3.6 insulation in roof cavity - 10mm thick plasterboard (minimum 7kg/m ²) internal ceiling lining Eaves to be sealed and treated to prevent minimise noise break in to the roof space	R _w > 31 Typically achieved with: - 4mm monolithic glass ⁽²⁾ All windows and sliding glass doors shall incorporate full perimeter good-quality acoustic seals which form an airtight seal on closure	R _w > 30 Typically achieved with: - Minimum 40mm solid core with good-quality full perimeter acoustic grade seals which form an airtight seal on door closure

(1) R_w (Weighted Sound Reduction Index) - A single number rating of the sound insulation performance of a specific building element. R_w is measured in a laboratory and is commonly used by manufacturers to describe the sound insulation performance of building elements such as plasterboard and concrete.

(2) Should home builders select alternative windows for thermal insulation, (e.g. double glazing), care shall be taken such that the acoustic performance of such system meets the minimum sound transmission loss requirements. The final glazing selection will be dependent on size, function, and relevant Australian Design Standards. This assessment considers a variety of bedroom sizes with total glazing areas up to 4m² per room.

(3) For this assessment, split system air-conditioning systems have been assumed in preference to the more acoustically open evaporative type air conditioning systems. Ventilation paths may be required to be acoustically treated to control noise break-in and ensure that the sound insulation performance of the building envelope is not compromised. Forms of suitable ventilation may include a ducted system with internal lining or an acoustically rated trickle vent system such as a Silenceair or Tifon Trimvent system or an approved equivalent.


HAVEN - 5

Bosco Jonson Pty Ltd
 A.B.N 15 169 138 827
 P.O. Box 5075, South Melbourne, Vic 3205
 16 Eastern Road South Melbourne
 Vic 3205 Australia
 Tel 03) 9699 1400 Fax 03) 9699 5992



LICENSED SURVEYOR ADRIAN A. THOMAS

SCALE

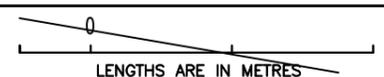

DATE 11/11/16
 VERSION F

REFERENCE 29474053
 DRAWING 2947405AF

ORIGINAL SHEET SIZE A3

SHEET 6

Digitally signed by: Adrian Alexander Thomas (Bosco Jonson Pty Ltd),
 Surveyor's Plan Version (F),
 22/11/2016

Digitally signed by:
 Wyndham City Council,
 30/11/2016,
 SPEAR Ref: S076129V