


FOR CONTINUATION REFER TO BELOW RIGHT

SERVICE OFFSET TABLE

STREET NAME	GAS	WATER	NON-DRINKING WATER	TELCOMM.	ELECTRICITY	STREET NAME	GAS	WATER	NON-DRINKING WATER	TELCOMM.	ELECTRICITY
NEWINGTON DRIVE (LOT 810)	Ex.2.20m W	Ex.3.20m W	Ex.2.70m W	6.85m E	7.50m E	ELMSLIE DRIVE (LOT 830-831)	2.10m S	3.10m S	2.60m S	7.75m N	8.60m N
NEWINGTON DRIVE (LOT 808-809)	Ex.2.20m W	Ex.3.20m W	Ex.2.70m W	6.85m E	7.50m E	ELMSLIE DRIVE (LOT 810-823)	7.05m S	8.05m S	7.55m S	2.10m N	3.10m N
NEWINGTON DRIVE (LOT 805-RES)	Ex.2.20m W	Ex.3.20m W	Ex.2.70m W	0.35m E	1.00m E	ELMSLIE DRIVE (LOT 808)	2.10m S	3.10m S	2.60m S	1.85m N	2.70m N
CANMORE STREET	2.10m W	3.10m W	2.60m W	1.00m E	2.30m E	ELBURN DRIVE (LOT 823-828)	2.10m W	3.10m W	2.60m W	1.85m E	2.40m E
PETTIGREW STREET	Ex.2.25m S	Ex.3.20m S	Ex.2.70m S	Ex.1.85m N	Ex.2.60m N	ELBURN DRIVE (LOT P)	2.10m W	3.10m W	2.60m W	1.85m E	2.60m E
BELLSQUARRY AVENUE	2.10m S	3.10m S	2.60m S	2.30m N	1.80m N						

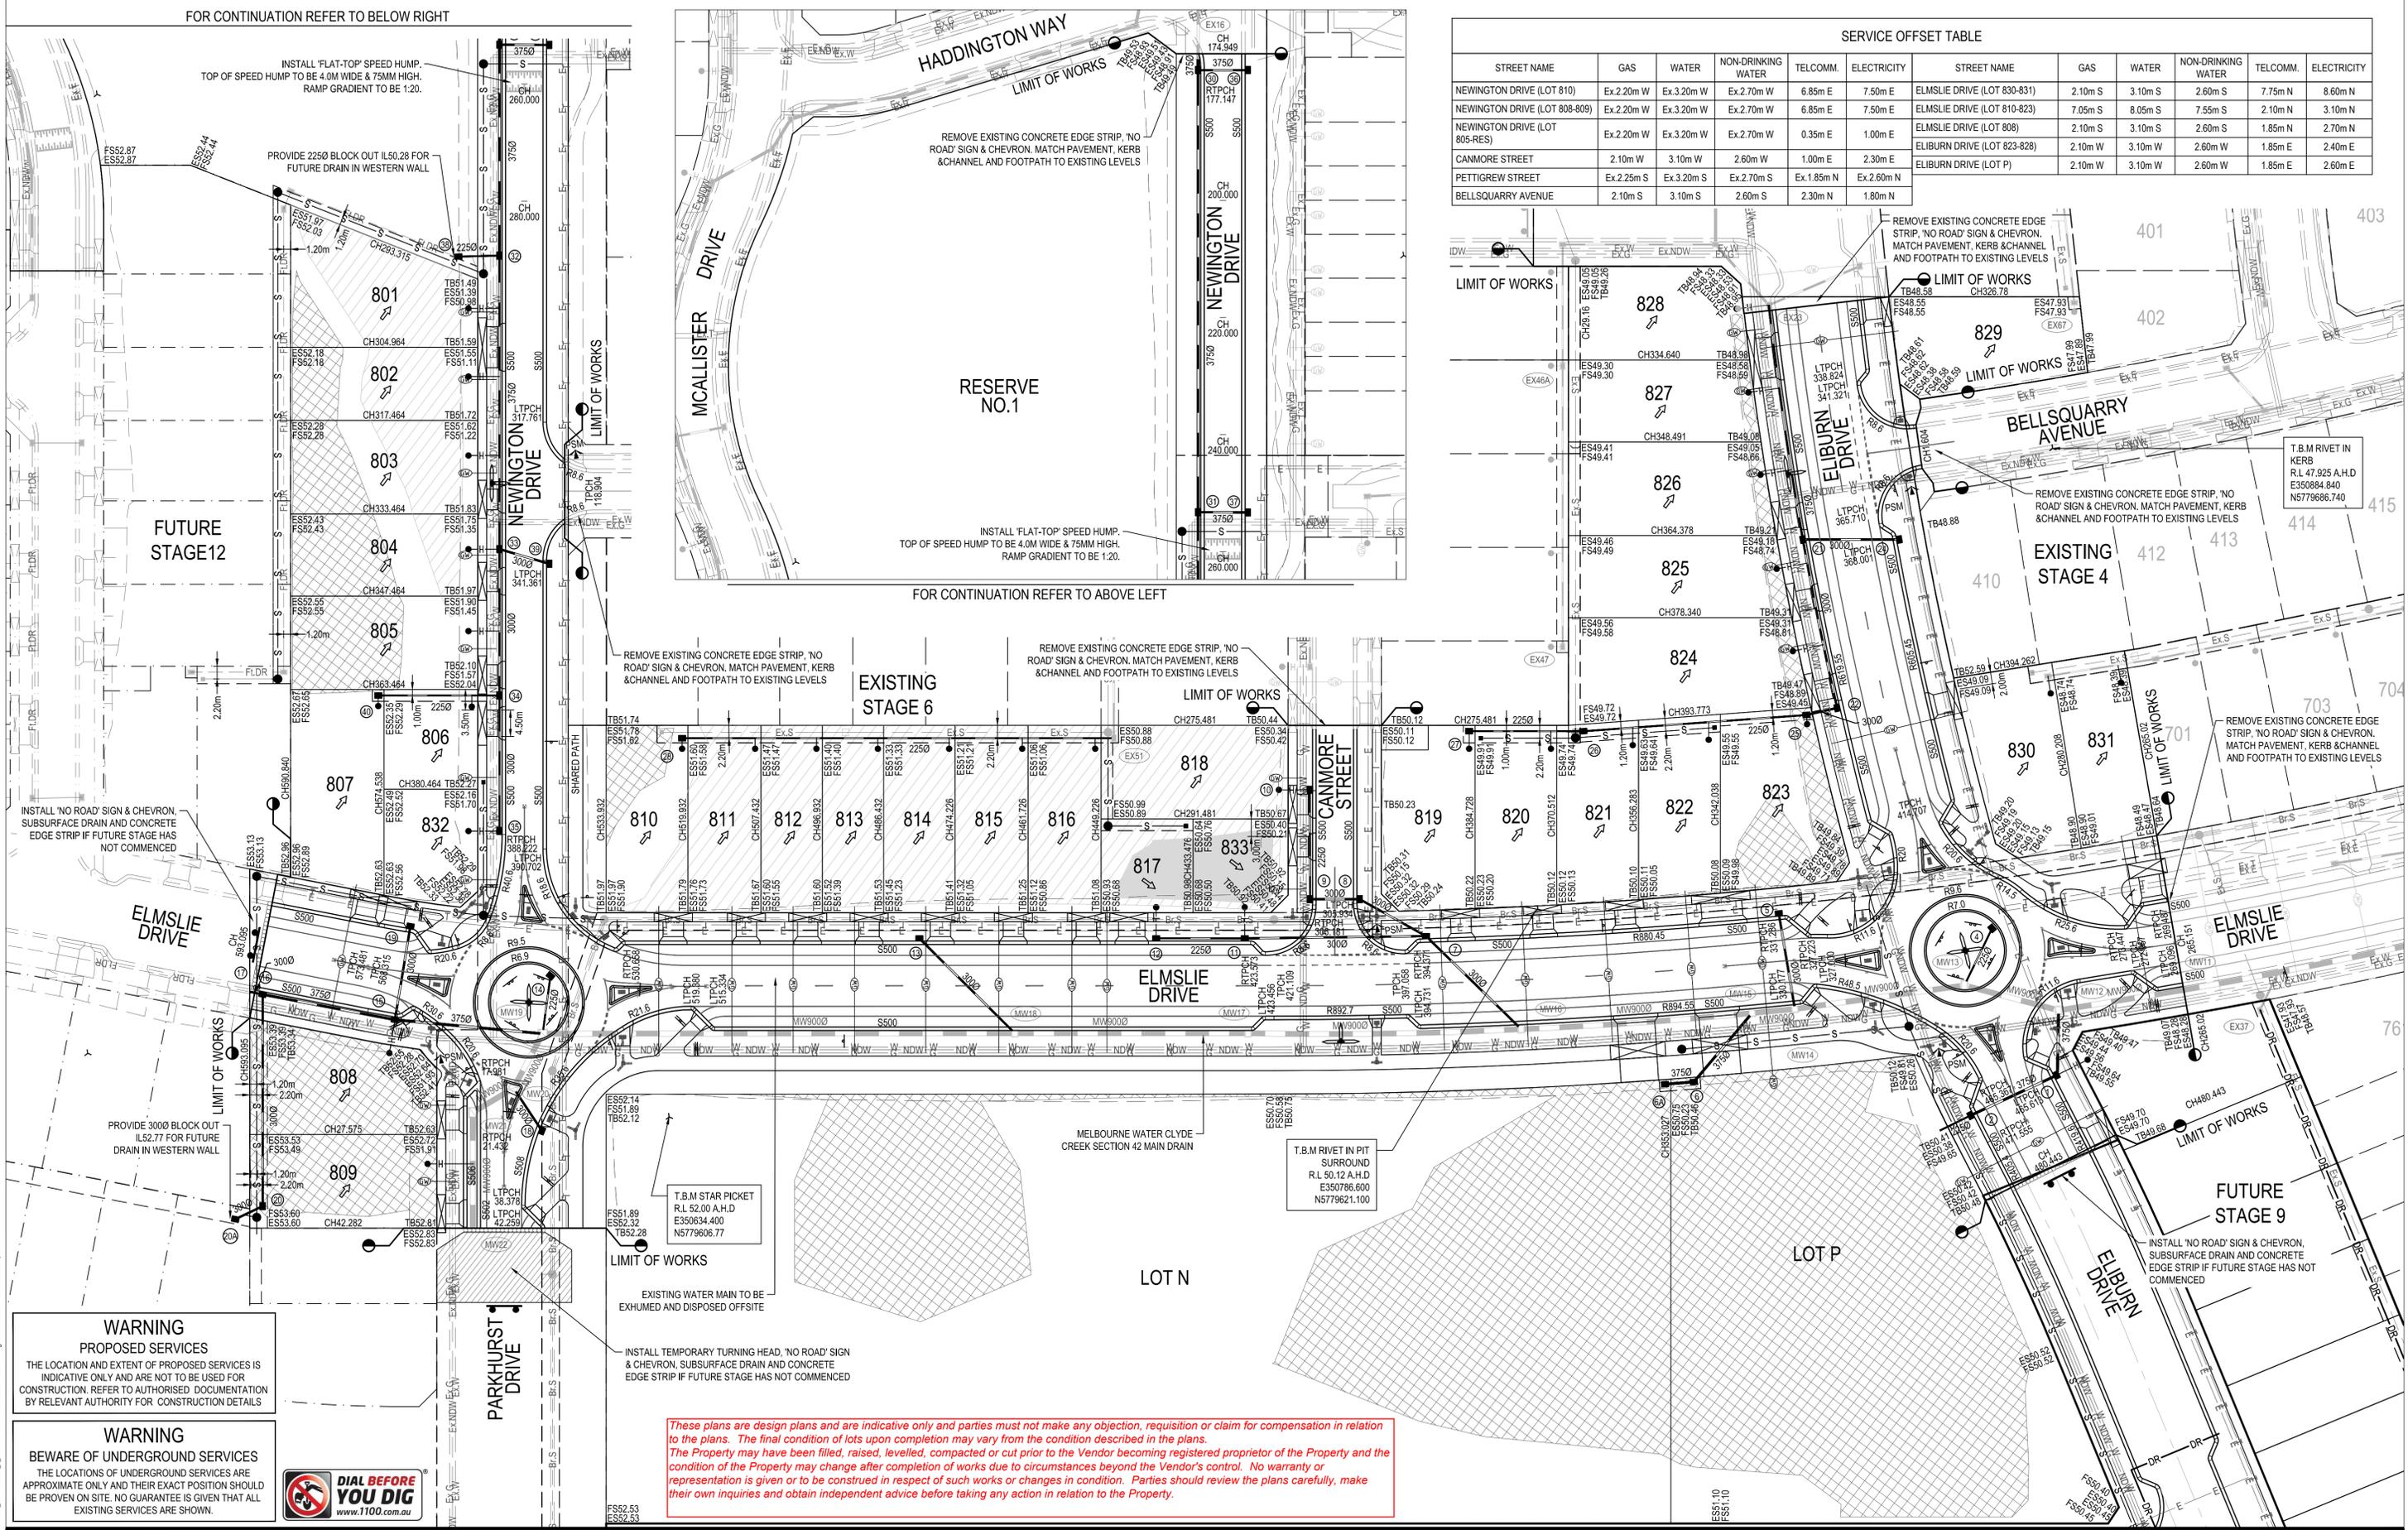


WARNING PROPOSED SERVICES
 THE LOCATION AND EXTENT OF PROPOSED SERVICES IS INDICATIVE ONLY AND ARE NOT TO BE USED FOR CONSTRUCTION. REFER TO AUTHORISED DOCUMENTATION BY RELEVANT AUTHORITY FOR CONSTRUCTION DETAILS

WARNING BEWARE OF UNDERGROUND SERVICES
 THE LOCATIONS OF UNDERGROUND SERVICES ARE APPROXIMATE ONLY AND THEIR EXACT POSITION SHOULD BE PROVEN ON SITE. NO GUARANTEE IS GIVEN THAT ALL EXISTING SERVICES ARE SHOWN.



These plans are design plans and are indicative only and parties must not make any objection, requisition or claim for compensation in relation to the plans. The final condition of lots upon completion may vary from the condition described in the plans. The Property may have been filled, raised, levelled, compacted or cut prior to the Vendor becoming registered proprietor of the Property and the condition of the Property may change after completion of works due to circumstances beyond the Vendor's control. No warranty or representation is given or to be construed in respect of such works or changes in condition. Parties should review the plans carefully, make their own inquiries and obtain independent advice before taking any action in relation to the Property.

REV	DESCRIPTION	BY	APP	DATE
A	PRELIMINARY ISSUE	MG	NCW	17.10.14
B	PRELIMINARY ISSUE - DRIVEWAY AND DRAINAGE AMENDMENTS	MG	NCW	17.11.14
00	CONSTRUCTION ISSUE	AJB	NCW	08.12.14
01	CONSTRUCTION ISSUE	MG	NCW	09.12.14
02	CONSTRUCTION ISSUE - DRAINAGE AMENDMENTS	AJB	NCW	25.02.15
03	CONSTRUCTION ISSUE - TMS ADDED TO PLAN	CD	NCW	19.03.15
04	CONSTRUCTION ISSUE - SPEED HUMP REVISED	MG	CD	13.06.15
05	CONSTRUCTION ISSUE - LOT/UPDATE LOT P	NW	NW	10.07.15

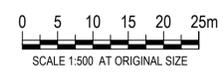

MEINHARDT
 Meinhardt Australia Pty Ltd
 A.C.N. 052 275 635
 Level 11, 501 Swanston Street
 Melbourne VIC 3000
 Australia
 T: +61 3 8676 1200
 F: +61 3 8676 1201
 info@meinhardtgroup.com
 http://www.meinhardtgroup.com
 © Copyright

CLIENT
 PEET LTD
 Level 3, 492 St Kilda Road, Melbourne VIC 3004

TITLE
 DETAIL PLAN


PROJECT
 LIVINGSTON ESTATE
 STAGE 8
 CITY OF CASEY

STATUS
 FOR CONSTRUCTION

DESIGNED	DRAWN	APPROVED	SCALE @ A1	SHEET
RM	MG	NCW	SHOWN	4 of 29
PROJECT No	DRAWING No	REV		
104138-08	C100	05		



DWG FILE: X:\104138_05 Revs - Cranbourne\Rev\BIM\3 UNIT MEES_3_4 UNIT LOTS\FACE 8\104138-08-C100.dwg - IMPLOT TIME: 14 Jul 2015, 11:52am

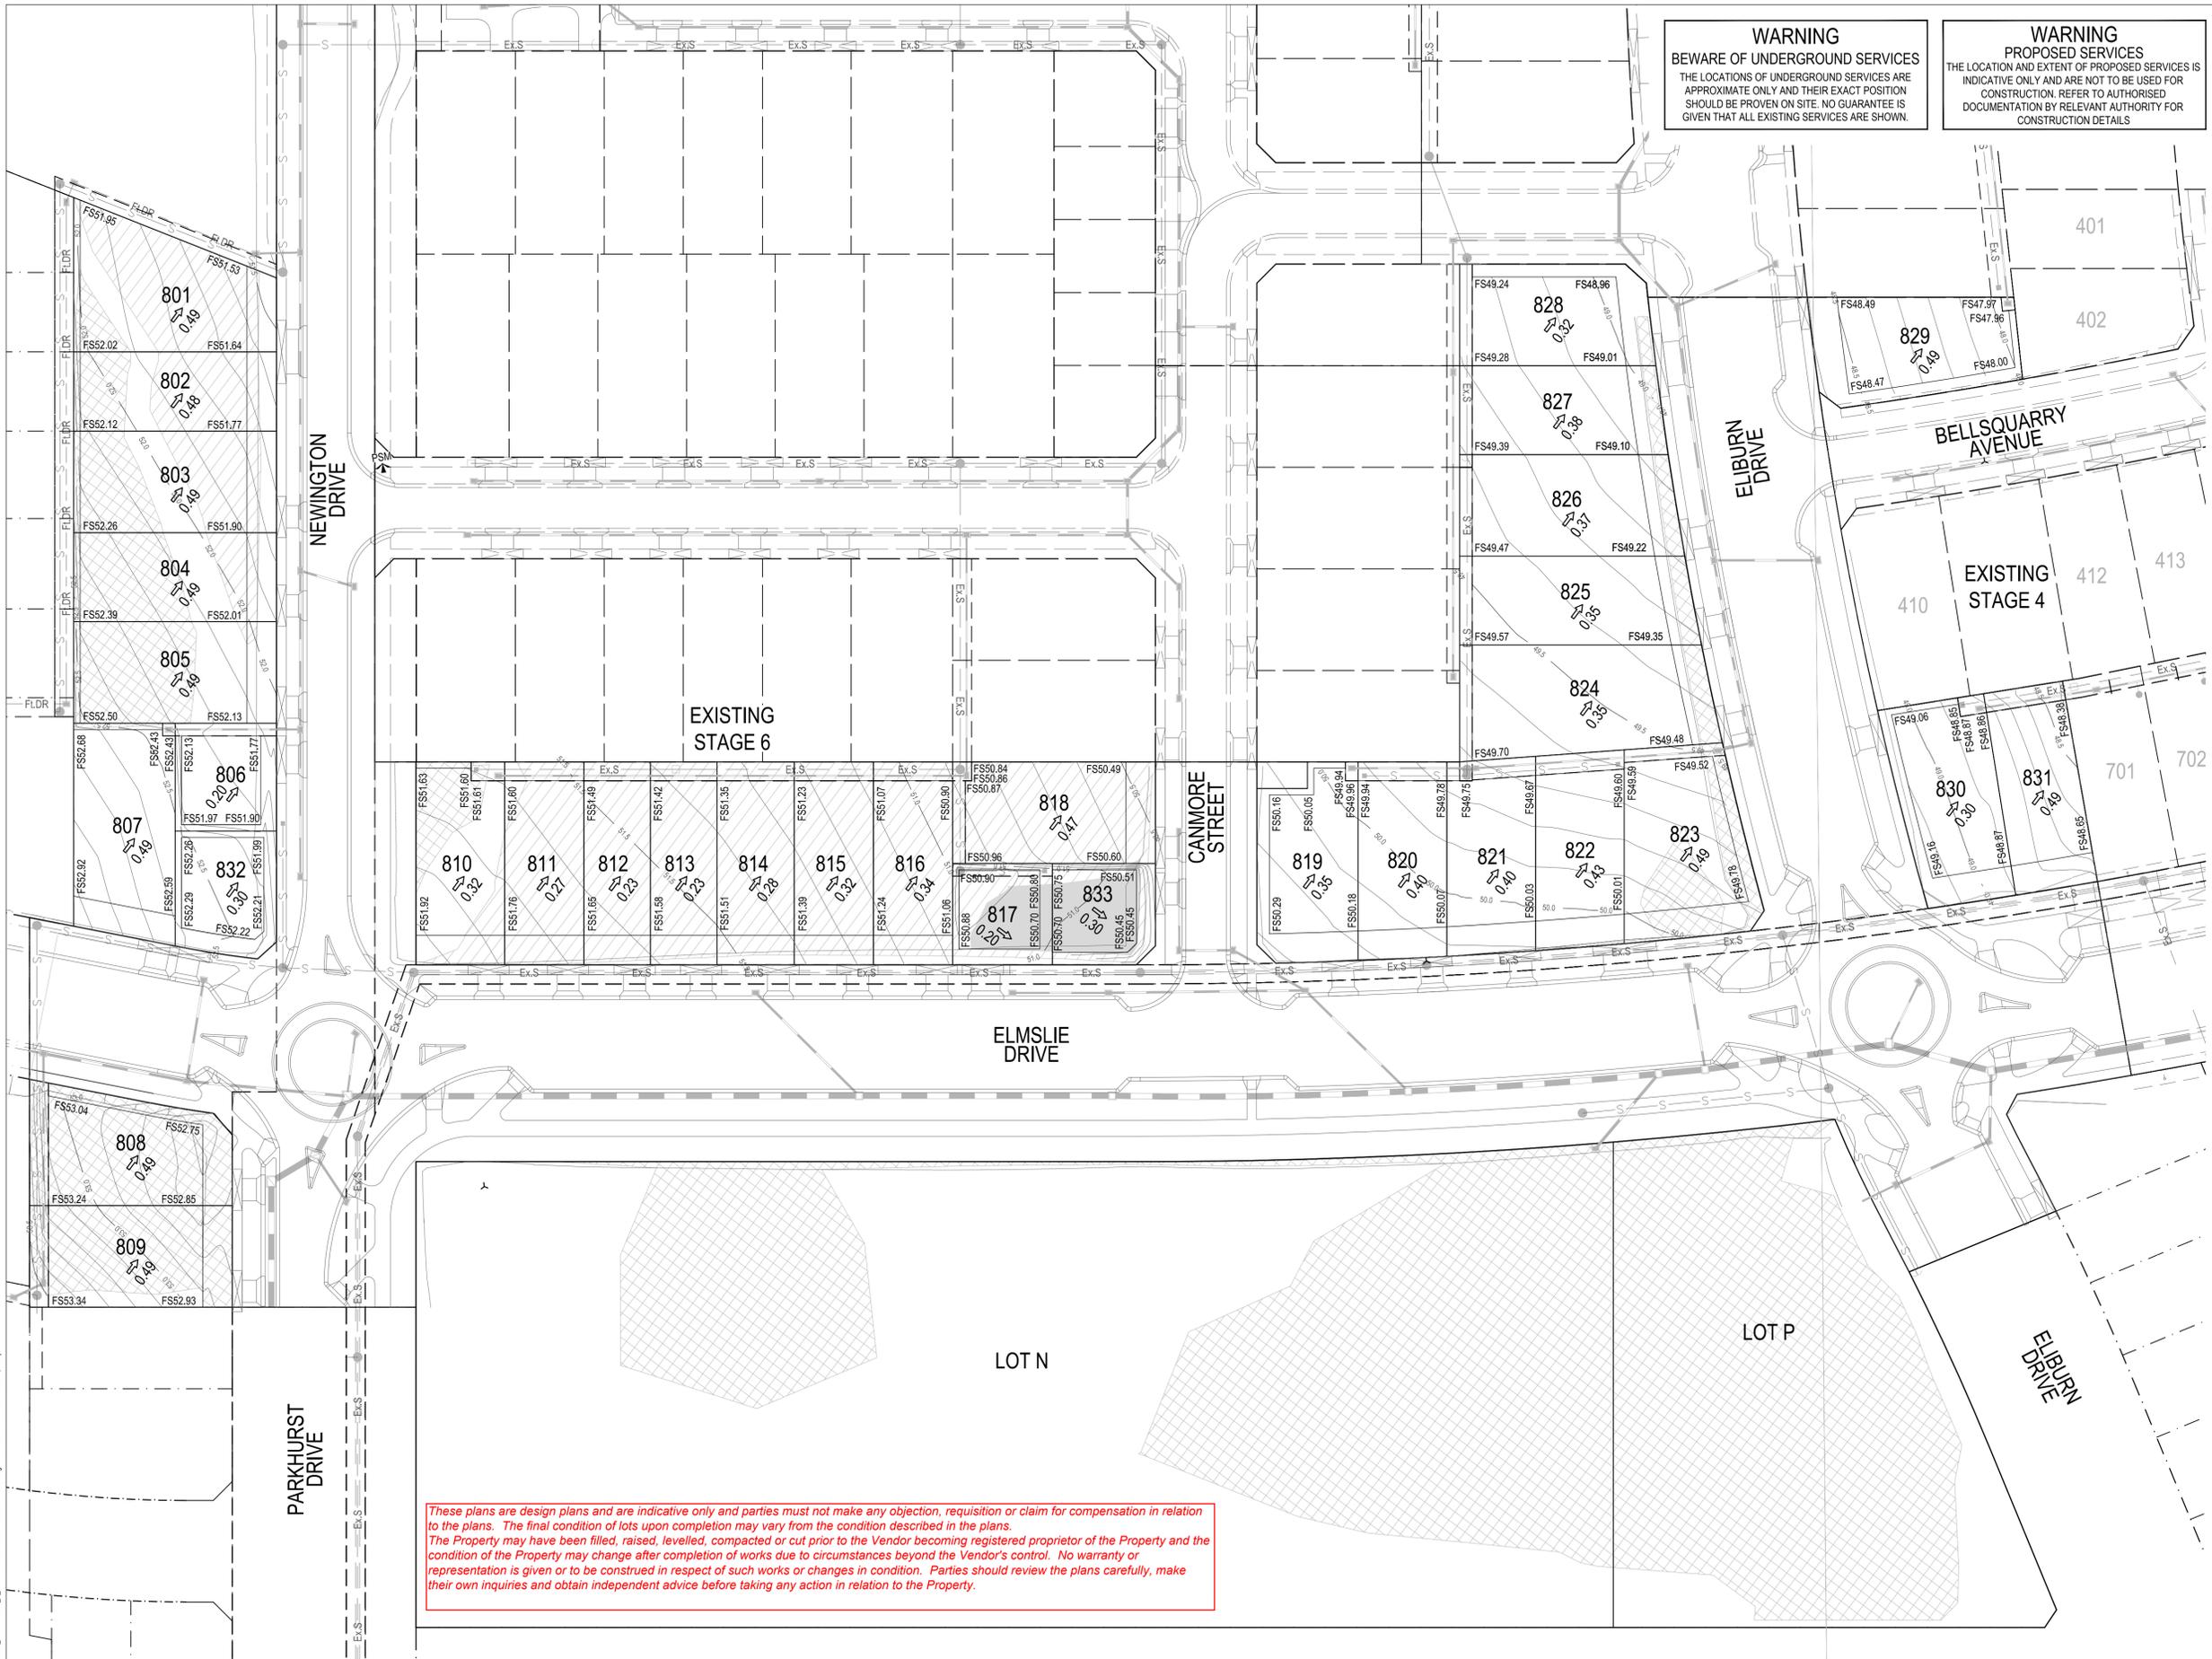

WARNING
BEWARE OF UNDERGROUND SERVICES
 THE LOCATIONS OF UNDERGROUND SERVICES ARE APPROXIMATE ONLY AND THEIR EXACT POSITION SHOULD BE PROVEN ON SITE. NO GUARANTEE IS GIVEN THAT ALL EXISTING SERVICES ARE SHOWN.

WARNING
PROPOSED SERVICES
 THE LOCATION AND EXTENT OF PROPOSED SERVICES IS INDICATIVE ONLY AND ARE NOT TO BE USED FOR CONSTRUCTION. REFER TO AUTHORISED DOCUMENTATION BY RELEVANT AUTHORITY FOR CONSTRUCTION DETAILS.

ROADWORKS LEGEND


- B2 KERB & CHANNEL - (AS NOTED)
- TRANSITION KERB
- PROPOSED DRIVEWAY CROSSING
- EXISTING CONSTRUCTION TO BE REMOVED
- NEW BATTER
- SSD SUBSOIL DRAIN
- 2250 EXISTING STORMWATER DRAIN, PIT AND PROPERTY INLET
- OR
- 2250 STORMWATER DRAIN, PIT AND PROPERTY INLET
- S S SEWER, MAINTENANCE STRUCTURES AND PROPERTY CONNECTION
- SWALE DRAIN INVERT AND DIRECTION OF FLOW
- TACTILE PAVERS
- PSM PERMANENT SURVEY MARK (PSM)
- TBM TEMPORARY BENCH MARK (TBM)
- ES00.000 EXISTING SURFACE LEVEL
- FS00.000 FINISHED SURFACE LEVEL
- TB00.000 TOP OR TOE OF BATTER LEVEL
- 1 STORMWATER PIT NO.
- 57.0 NEW FINISHED SURFACE CONTOUR
- 55.2 EXISTING SURFACE CONTOUR
- CONCRETE EDGE STRIP WITH SUBSOIL DRAIN "NO ROAD" SIGN & BARRIER
- STREET SIGN
- LIMIT OF WORKS
- E E E PROPOSED ELECTRICITY
- G G G PROPOSED GAS
- S S S PROPOSED SEWER
- Br.S BRANCH SEWER
- T T T PROPOSED TELECOMMUNICATIONS
- W W W PROPOSED WATER
- NDW NDW PROPOSED NON-DRINKING WATER
- Ex.E EXISTING ELECTRICITY
- Ex.G EXISTING GAS
- Ex.S EXISTING SEWER
- Ex.T EXISTING TELECOMMUNICATIONS
- Ex.W EXISTING WATER
- Ex.NDW EXISTING NON-DRINKING WATER
- EXISTING TREE
- EXISTING TREE TO BE REMOVED

GRADING LEGEND

- DIRECTION OF FALL
- LOT FILLING (FILL UP TO 300mm DEEP)
- LOT FILLING "LEVEL 1 FRC" (FILL GREATER THAN 300mm DEEP)
- LOT CUT
- ZERO EARTHWORK LINE (NO CUT OR FILL)

These plans are design plans and are indicative only and parties must not make any objection, requisition or claim for compensation in relation to the plans. The final condition of lots upon completion may vary from the condition described in the plans. The Property may have been filled, raised, levelled, compacted or cut prior to the Vendor becoming registered proprietor of the Property and the condition of the Property may change after completion of works due to circumstances beyond the Vendor's control. No warranty or representation is given or to be construed in respect of such works or changes in condition. Parties should review the plans carefully, make their own inquiries and obtain independent advice before taking any action in relation to the Property.

REV	DESCRIPTION	BY	APP	DATE
A	PRELIMINARY ISSUE	MG	NCW	17.10.14
B	PRELIMINARY ISSUE - DRIVEWAY AMENDMENTS	MG	NCW	14.11.14
00	CONSTRUCTION ISSUE	AJB	NCW	08.12.14
01	CONSTRUCTION ISSUE - LOT 806/832 817/833 LEVEL AMENDMENTS	AJB	NCW	25.02.15

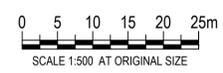

MEINHARDT
 Meinhardt Australia Pty Ltd
 A.C.N. 062 275 636
 Level 11, 501 Swanston Street
 Melbourne VIC 3000
 Australia
 T +61 3 8676 1200
 F +61 3 8676 1201
 info@meinhardtgroup.com
 http://www.meinhardtgroup.com
 © Copyright

CLIENT
 PEET LTD
 Level 3, 492 St Kilda Road, Melbourne VIC 3004

TITLE
 EARTHWORKS PLAN

PROJECT
 LIVINGSTON ESTATE
 STAGE 8
 CITY OF CASEY

STATUS
 FOR CONSTRUCTION

DESIGNED	DRAWN	APPROVED	SCALE @ A1	SHEET
SP	MG	NCW	1:500	5 of 29
PROJECT No	DRAWING No	REV		
104138-08	C110	01		



DWG FILE: X:\104138_08\Reviews_Cranbourne_Roads\BEMING_3\104138_08\ACT10.dwg - MH PLOT TIME: 25 Feb 2015, 2:47pm