

**WARNING : Folded or Mutilated Plans will not be accepted.
Plans may be rolled.
Information may not be placed in the outer margins.**

(Dealing No.)

4. Lodged by

(Include address, phone number, email, reference, and Lodger Code)

I. Existing		Created		
Title Reference	Description	New Lots	Road	Secondary Interests
To Issue	Lot 9002 on SP357496	1338-1364 & 9002	New Rd	-

MORTGAGE ALLOCATIONS

Mortgage	Lots Fully Encumbered	Lots Partially Encumbered
717549920	1338-1364 & 9002	_____

ENCUMBRANCE EASEMENT ALLOCATIONS

Easement	Lots to be Encumbered
601091949 (Emt A on RP125434)	9002
701396513 (Emt B on RP888451)	9002
714484117 (Emt E on SP251101)	9002
601091949 (Emt B on RP125434)	9002
701396513 (Emt A on RP888454)	9002
..... (Emt EF on SP348259)	9002

EXISTING ADMINISTRATIVE ADVICE ALLOCATIONS

Administrative Advice	Lots to be Encumbered
713284984 (Veg Notice)	1338-1364 & 9002
713284985 (Veg Notice)	9002
713284986 (Veg Notice)	9002
713284987 (Veg Notice)	9002
713637526 (Veg Notice)	9002
713637527 (Veg Notice)	1338-1364 & 9002
713950283 (Veg Notice)	1338-1364 & 9002
714265689 (Veg Notice)	1338-1364 & 9002
714760842 (Veg Notice)	1338-1364 & 9002

1338-1345, 1359-1364

1349-1355

1346-1348, 1356-1358

9002

Lots

Por 114

Por 93

Por 93 & 114

Pors 92, 93 & 114

Orig

PRELIMINARY

2. Orig Grant Allocation :

3. References :

Dept File :

Local Govt :

Surveyor : 9919 - Stage 33A

5. Passed & Endorsed :

By: SAUNDERS HAVILL GROUP PTY LTD

Date :

Signed :

Designation : Endorsing Officer

6. Building Format Plans only.

I certify that :

* As far as it is practical to determine, no part of the building shown on this plan encroaches onto adjoining lots or road;

* Part of the building shown on this plan encroaches onto adjoining * lots and road

.....
Cadastral Surveyor/Director* Date

*delete words not required

7. Lodgement Fees :

Survey Deposit \$.....

Lodgement \$.....

.....New Titles \$.....


Photocopy \$.....

Postage \$.....


TOTAL \$.....

8. Insert Plan Number

SP360338

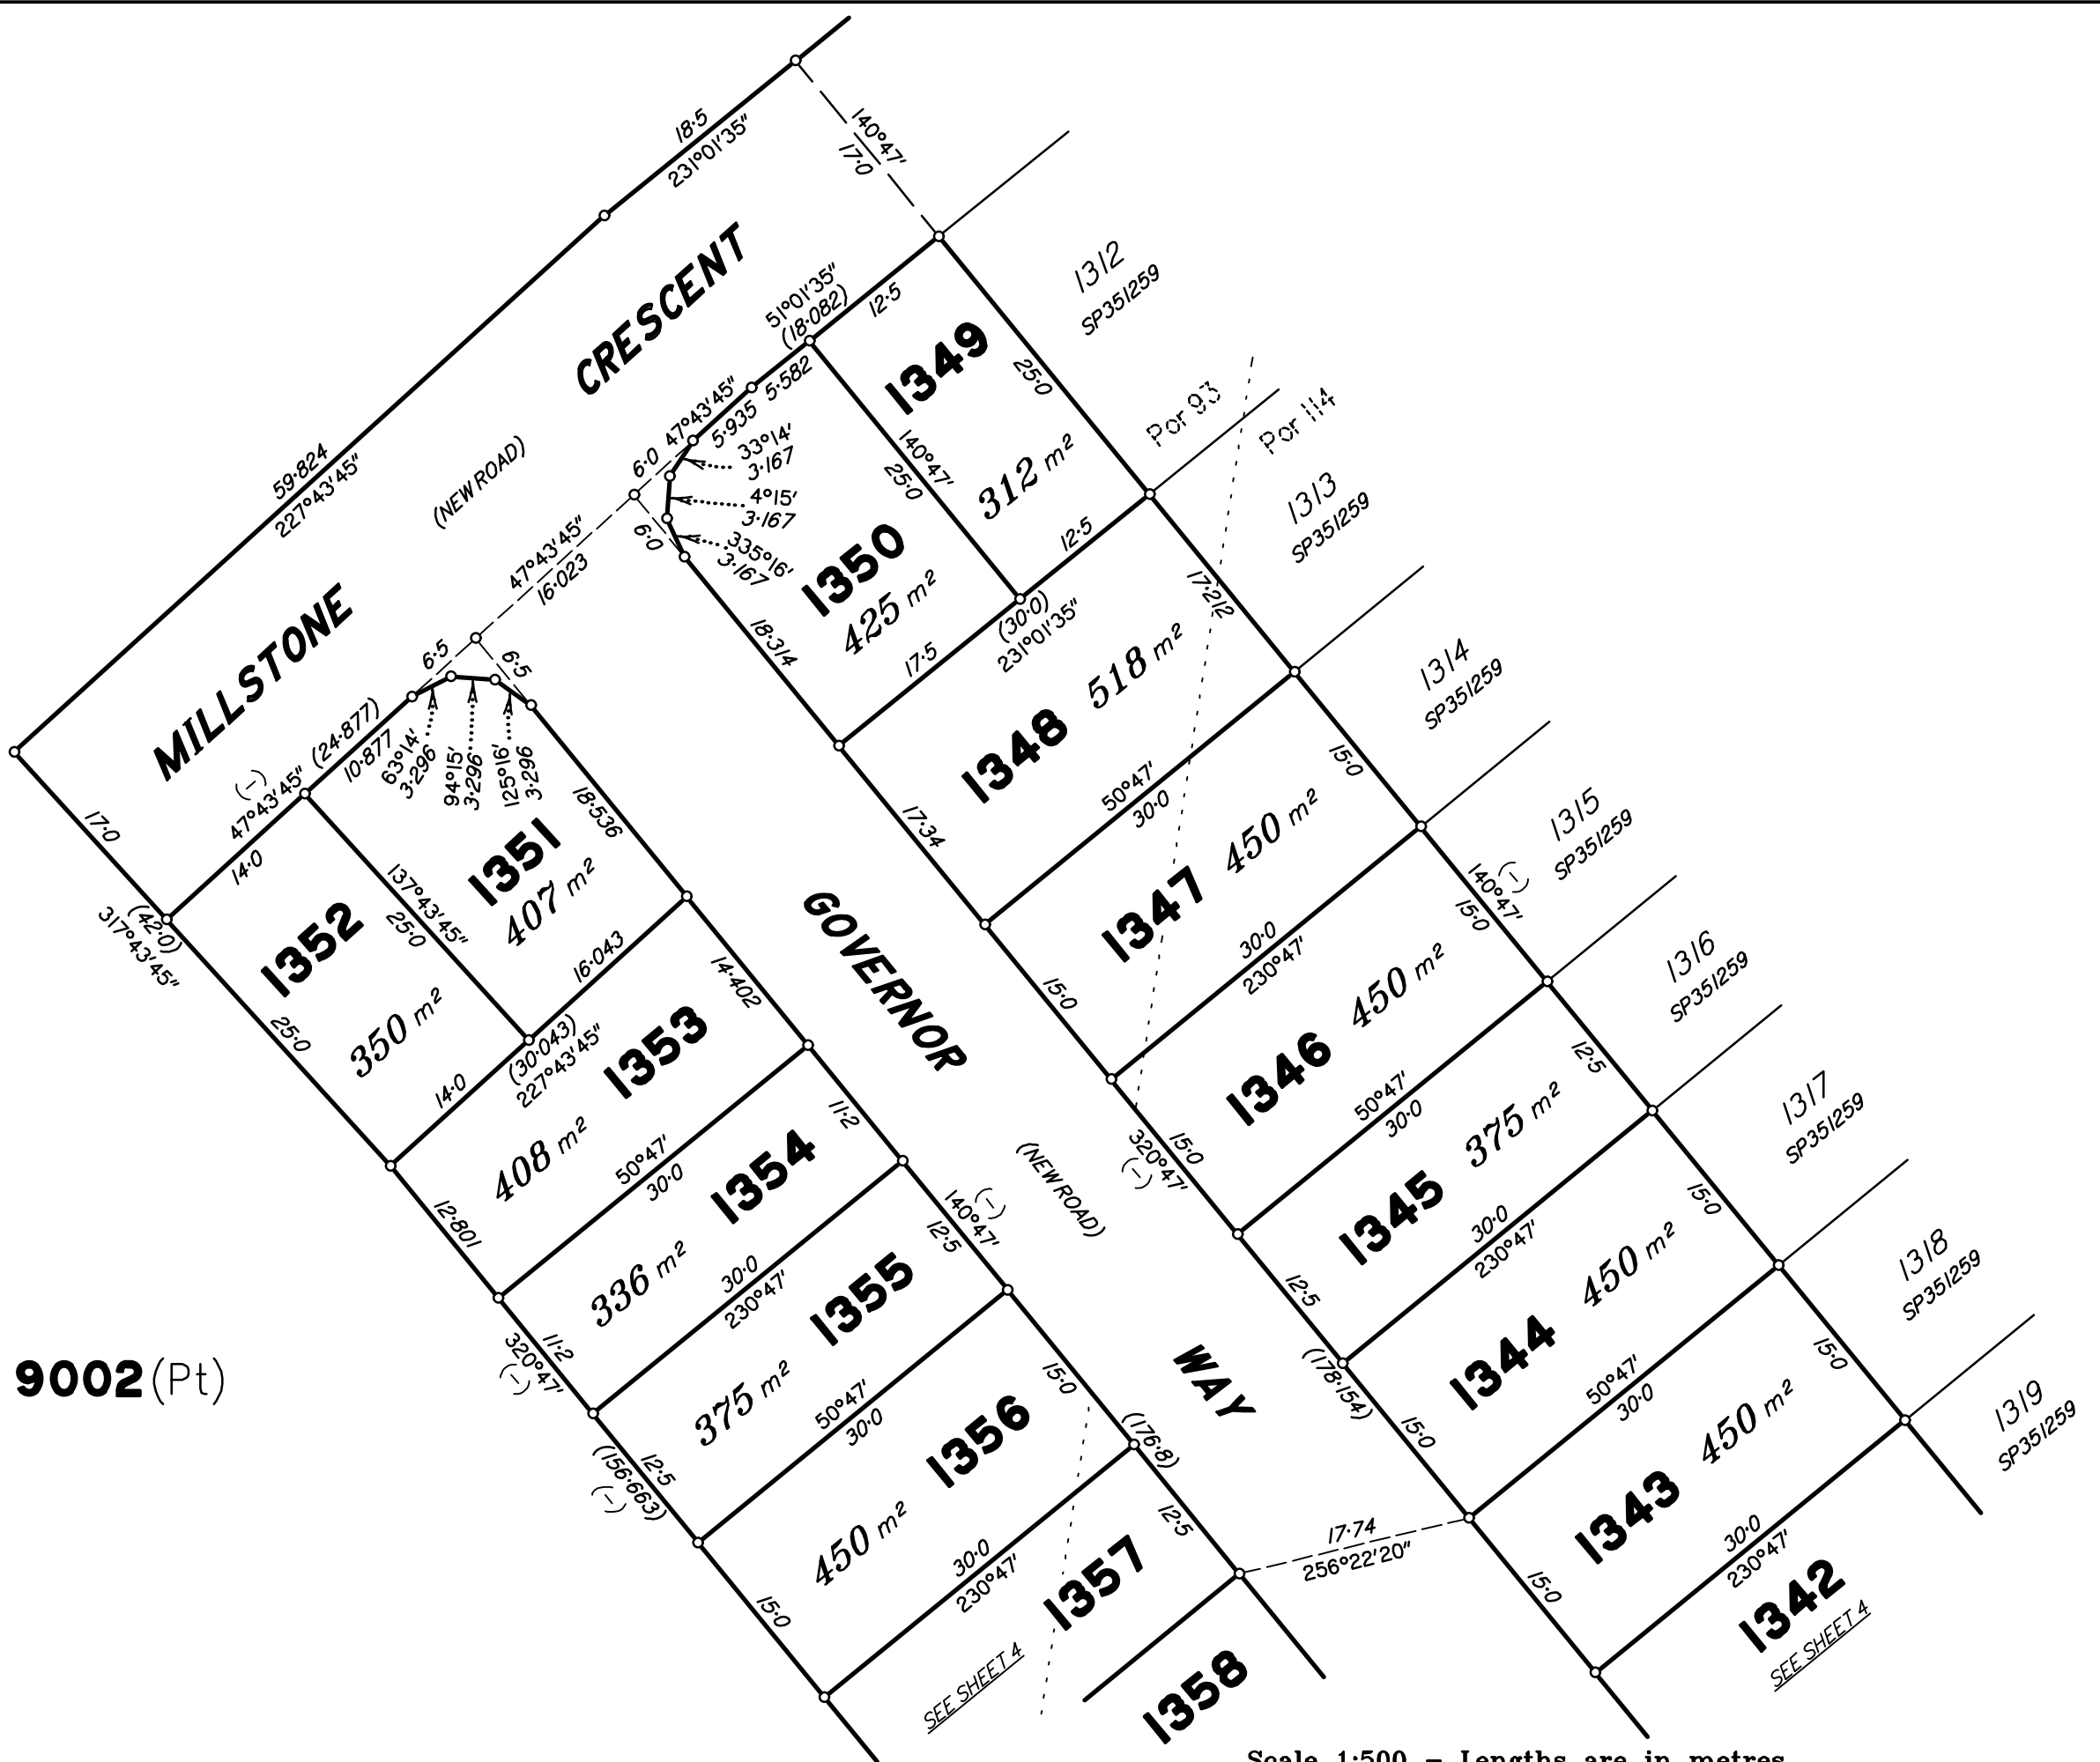

Scale 1:500 - Lengths are in metres.

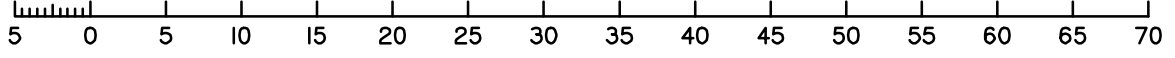

9002 (Pt)

PRELIMINARY
State copyright reserved.

Insert
Plan
Number
SP360338


Prelim print date: 06/03/2026

0
50 | mm
100 | mm
150 | mm



9002 (Pt)

Scale 1:500 - Lengths are in metres.

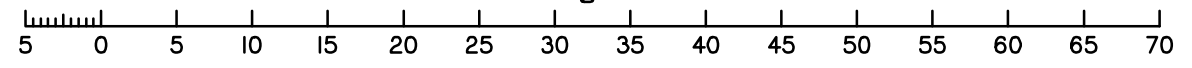

PRELIMINARY
State copyright reserved.

Insert
Plan
Number
SP360338

Prelim print date: 06/03/2025

0
50 | mm
100 | mm
150 | mm