

DIAGRAM A
Scale 1: 2000

Total Area of New Road
(See Sheets 3, & 4) 2670 m²

Additional reference marks to be placed following road construction (See IS???????)

Peg placed at all new corners unless otherwise stated.

Original information compiled from _____ in the Department of Natural Resources and Mines, Manufacturing and Regional and Rural Development.


For Reinstatement Report See Sheet 2.

For details of lots 3439-3441 & 91001 See Sheet 3.

For details of lots 3450-3460 See Sheet 4.

For details of lots 3442-3449 See Sheet 5.

Scale 1:8000 - Lengths are in metres.

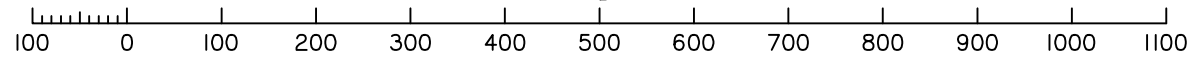

RPS AAP Consulting Pty Ltd (ACN 117 883 173) hereby certify that the land comprised in this plan was surveyed by the corporation, by _____, surveying graduate, for whose work the corporation accepts responsibility, under the supervision of _____, cadastral surveyor and that the plan is accurate, that the said survey was performed in accordance with the Survey and Mapping Infrastructure Act 2003 and Surveyors Act 2003 and associated Regulations and Standards and that the said survey was completed on _____

Authorised Delegate

Date

Plan of
Lots 910, 911, 3439-3460, 10900, 91001
& New Road

Canelling Lot 910, 911 & 10900 on SP3355568.

LOCAL GOVERNMENT: LOGAN CITY
Meridian: MGA (Zone 56) Vide SP353292

LOCALITY: FLAGSTONE/
SILVERBARK

Survey Records: No

SP355571

Scale: 1:8000
Format: STANDARD

**WARNING : Folded or Mutilated Plans will not be accepted.
Plans may be rolled.
Information may not be placed in the outer margins.**

(Dealing No.)

4. Lodged by

(Include address, phone number, email, reference, and Lodger Code)

I. Existing		Created		
Title Reference	Description	New Lots	Road	Secondary Interests
-	Lot 910 on SP355568	910 & 3442-3460	New Rd	-
-	Lot 911 on SP355568	911, 3439-3443 & 91001	New Rd	-
-	Lot 10900 on SP355568	3439, 3442-3449, 3456-3460 & 10900		-

ENCUMBRANCE EASEMENT ALLOCATIONS

Easement	Lots to be Encumbered

BENEFIT EASEMENT ALLOCATIONS

Easement	Lots Fully Benefited	Lots Partially Benefited

MORTGAGE ALLOCATIONS

Mortgage	Lots Fully Encumbered	Lots Partially Encumbered

EXISTING ADMINISTRATIVE ADVICE ALLOCATIONS

Administrative Advice	Lots to be Encumbered

Lots	Orig

2. Orig Grant Allocation :

3. References :

Dept File :
Local Govt :
Surveyor : TLX370977

5. Passed & Endorsed :

By : RPS AAP CONSULTING PTY LTD
ACN 117 883 173
Date :
Signed :
Designation : Authorised Delegate

6. Building Format Plans only.

I certify that :
* As far as it is practical to determine, no part of the building shown on this plan encroaches onto adjoining lots or road;
* Part of the building shown on this plan encroaches onto adjoining * lots and road

.....
Cadastral Surveyor/Director* Date
*delete words not required

7. Lodgement Fees :


Survey Deposit \$
Lodgement \$
.....New Titles \$
Photocopy \$
Postage \$
TOTAL \$

8. Insert Plan Number

SP355571

DIAGRAM B

Scale 1: 100

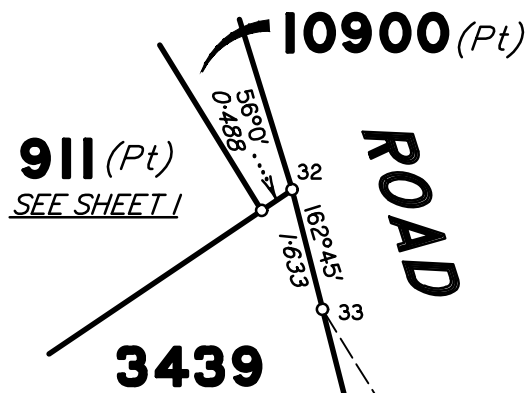

STN	TO	ORIGIN	BEARING	DIST

SEE SHEET 4

10900 (Pt)
115 m²


ROAD



50mm
100mm
150mm

150mm


Insert
Plan
Number
SP355571
State copyright reserved.

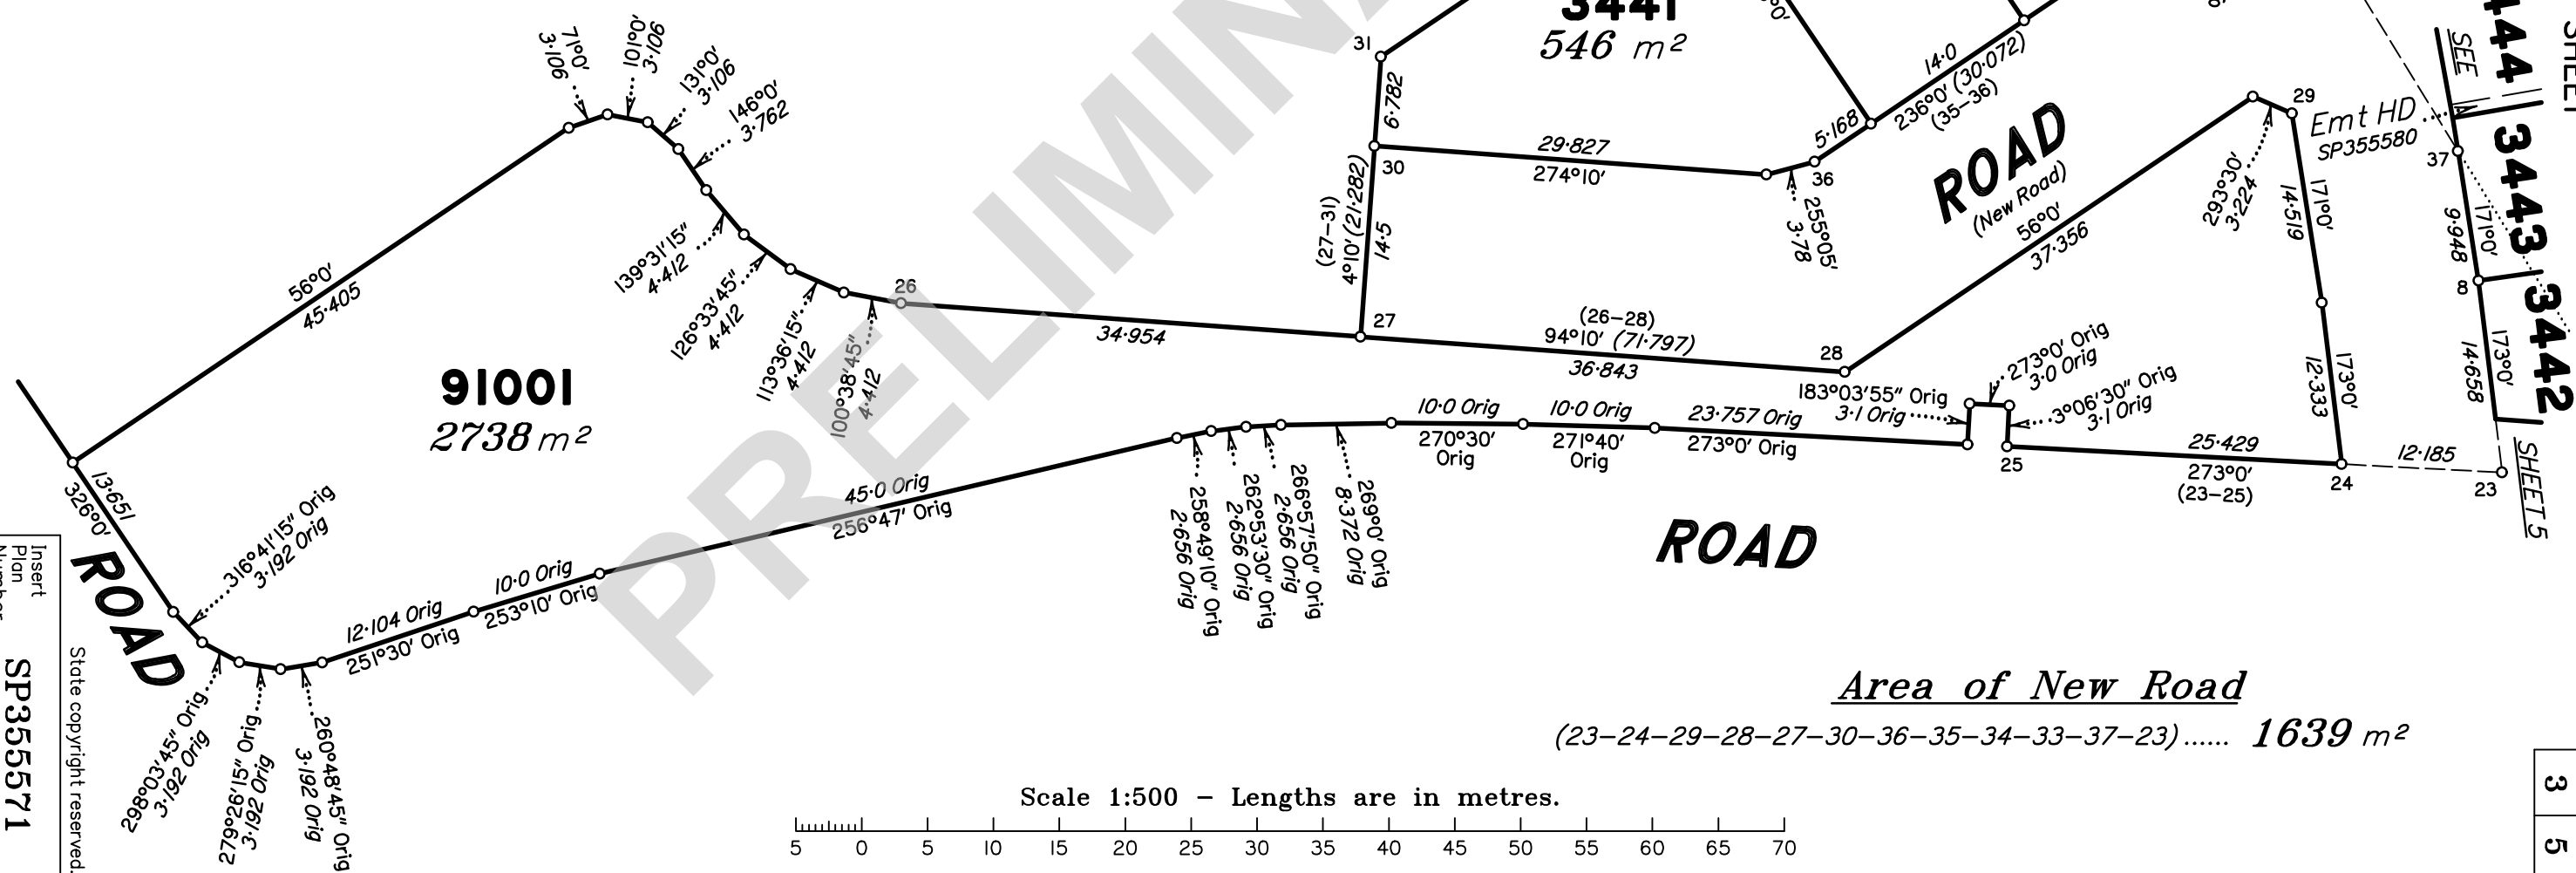


Area of New Road

(23-24-29-28-27-30-36-35-34-33-37-23)..... 1639 m²

Scale 1:500 - Lengths are in metres.

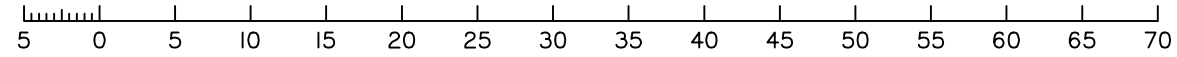

REFERENCE MARKS				
STN	TO	ORIGIN	BEARING	DIST

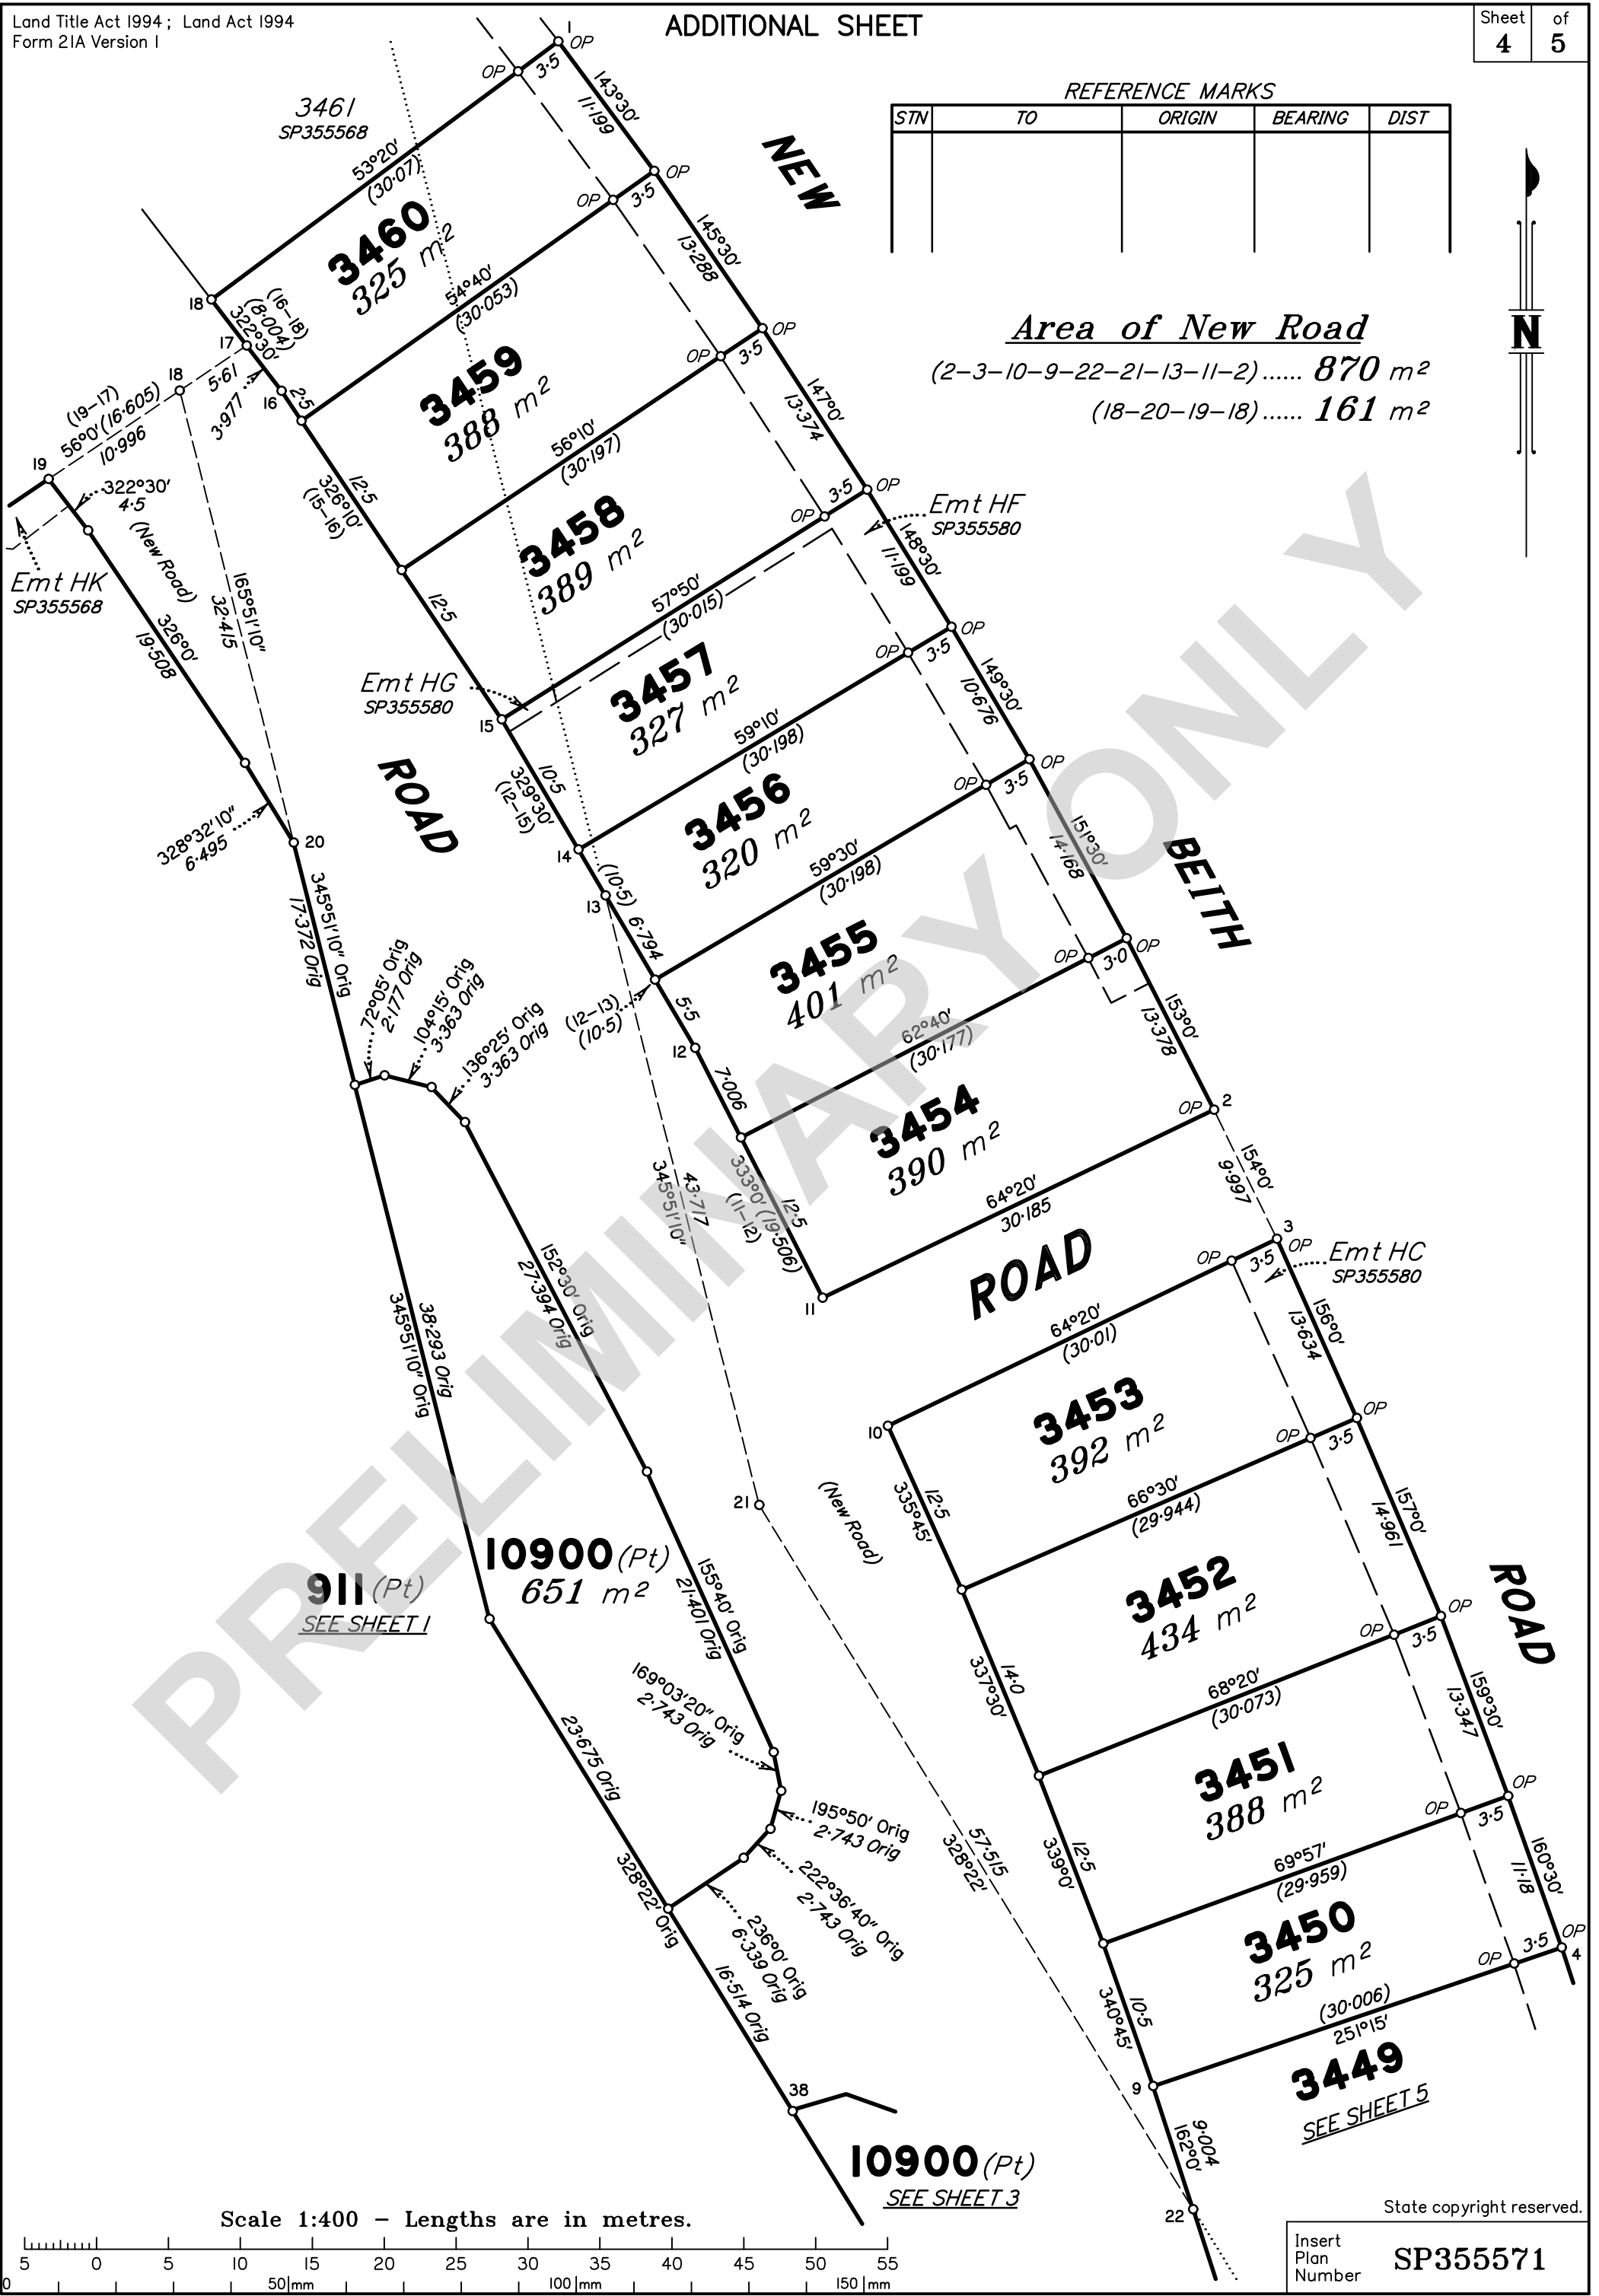


Area of New Road
 (2-3-10-9-22-21-13-11-2) **870 m²**
 (18-20-19-18) **161 m²**

911 (Pt)
SEE SHEET 1

10900 (Pt)
651 m²

10900 (Pt)
SEE SHEET 3

Scale 1:400 - Lengths are in metres.

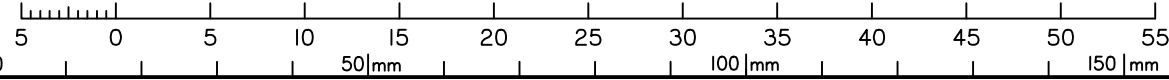

State copyright reserved.

Insert Plan Number **SP355571**

