



**WARNING : Folded or Mutilated Plans will not be accepted.  
Plans may be rolled.  
Information may not be placed in the outer margins.**

(Dealing No.)

4. Lodged by

(Include address, phone number, email, reference, and Lodger Code)

I. Existing		Created		
Title Reference	Description	New Lots	Road	Secondary Interests
-	Lot 911 on SP362486	911 & 3830-3833	New Rd	-
-	Lot 912 on SP362486	912 & 3747-3753, 3794-3818, 3829, 3830-3833	New Rd	-

REINSTATEMENT REPORT

- This survey accepts the principles of reinstatement as applied on -.
- This plan is part of a staged development and follows on from - with no variation.

ENCUMBRANCE EASEMENT ALLOCATIONS

Easement	Lots to be Encumbered
722099746 (Emt EW on SP338140)	911
(Emt JB on SP362491)	911, 3832
(Emt JC on SP362491)	3832
(Emt JE on SP362491)	912, 3747-3753
(Emt JF on SP362491)	912
(Emt JG on SP362491)	912, 3800-3804

MORTGAGE ALLOCATIONS

Mortgage	Lots Fully Encumbered	Lots Partially Encumbered
722151745	911, 912 & 3747-3753, 3794-3818, 3829, 3830-3833	

EXISTING ADMINISTRATIVE ADVICE ALLOCATIONS

Administrative Advice	Lots to be Encumbered
711464446	911, 912 & 3747-3753, 3794-3818, 3829, 3830-3833
712298369	911, 912 & 3747-3753, 3794-3818, 3829, 3830-3833
713408554	911, 912 & 3747-3753, 3794-3818, 3829, 3830-3833

3747-3753, 3794-3818, 3829, 3830-3833	Por I
911	Por I, Por 24 & Por 25
912	Por I, Por 24, Por 25, Por 26
Lots	Orig

2. Orig Grant Allocation :

3. References :

Dept File :  
Local Govt :  
Surveyor : TLX370977 (Stage I2C)

5. Passed & Endorsed :

By: RPS AAP CONSULTING PTY LTD  
ACN 117 883 173  
Date :  
Signed :  
Designation : Authorised Delegate

6. Building Format Plans only.

I certify that :

- \* As far as it is practical to determine, no part of the building shown on this plan encroaches onto adjoining lots or road;
- \* Part of the building shown on this plan encroaches onto adjoining \* lots and road

.....  
Cadastral Surveyor/Director\* Date

\*delete words not required

7. Lodgement Fees :



Survey Deposit \$ .....  
Lodgement \$ .....  
.....New Titles \$ .....  
Photocopy \$ .....  
Postage \$ .....  
TOTAL \$ .....

8. Insert Plan Number

**SP362487**


REFERENCE MARKS

STN	TO	ORIGIN	BEARING	DIST

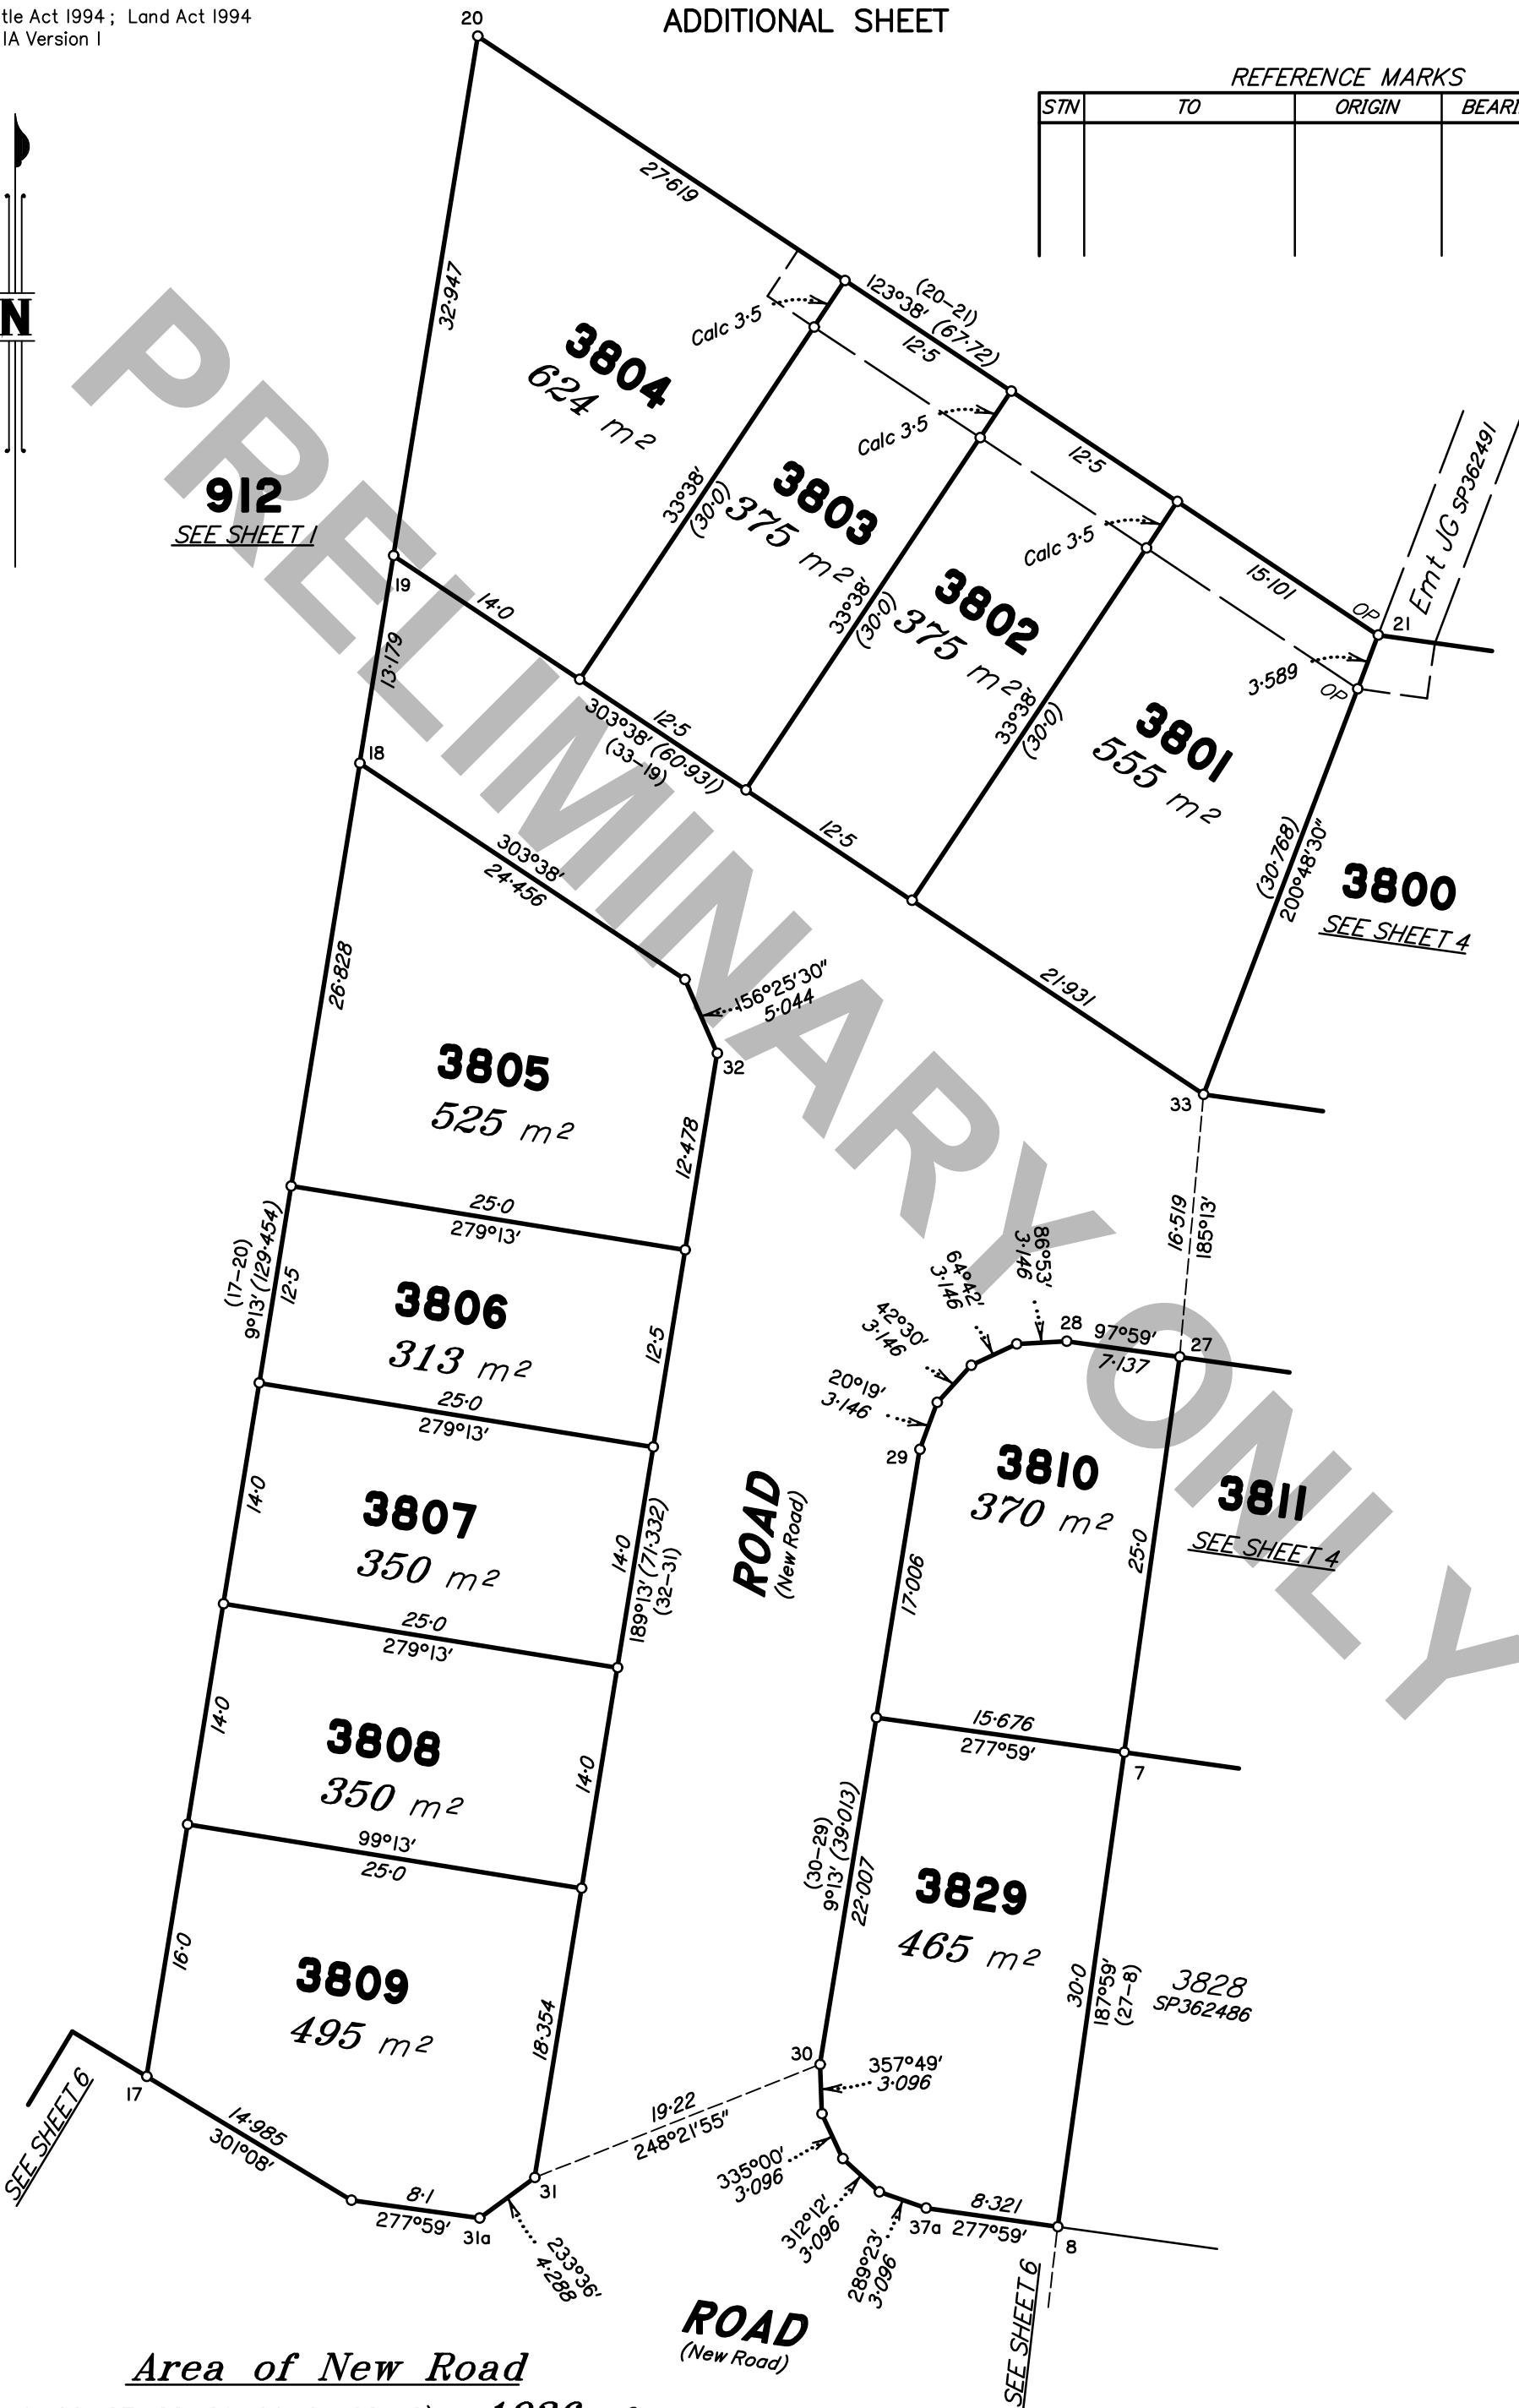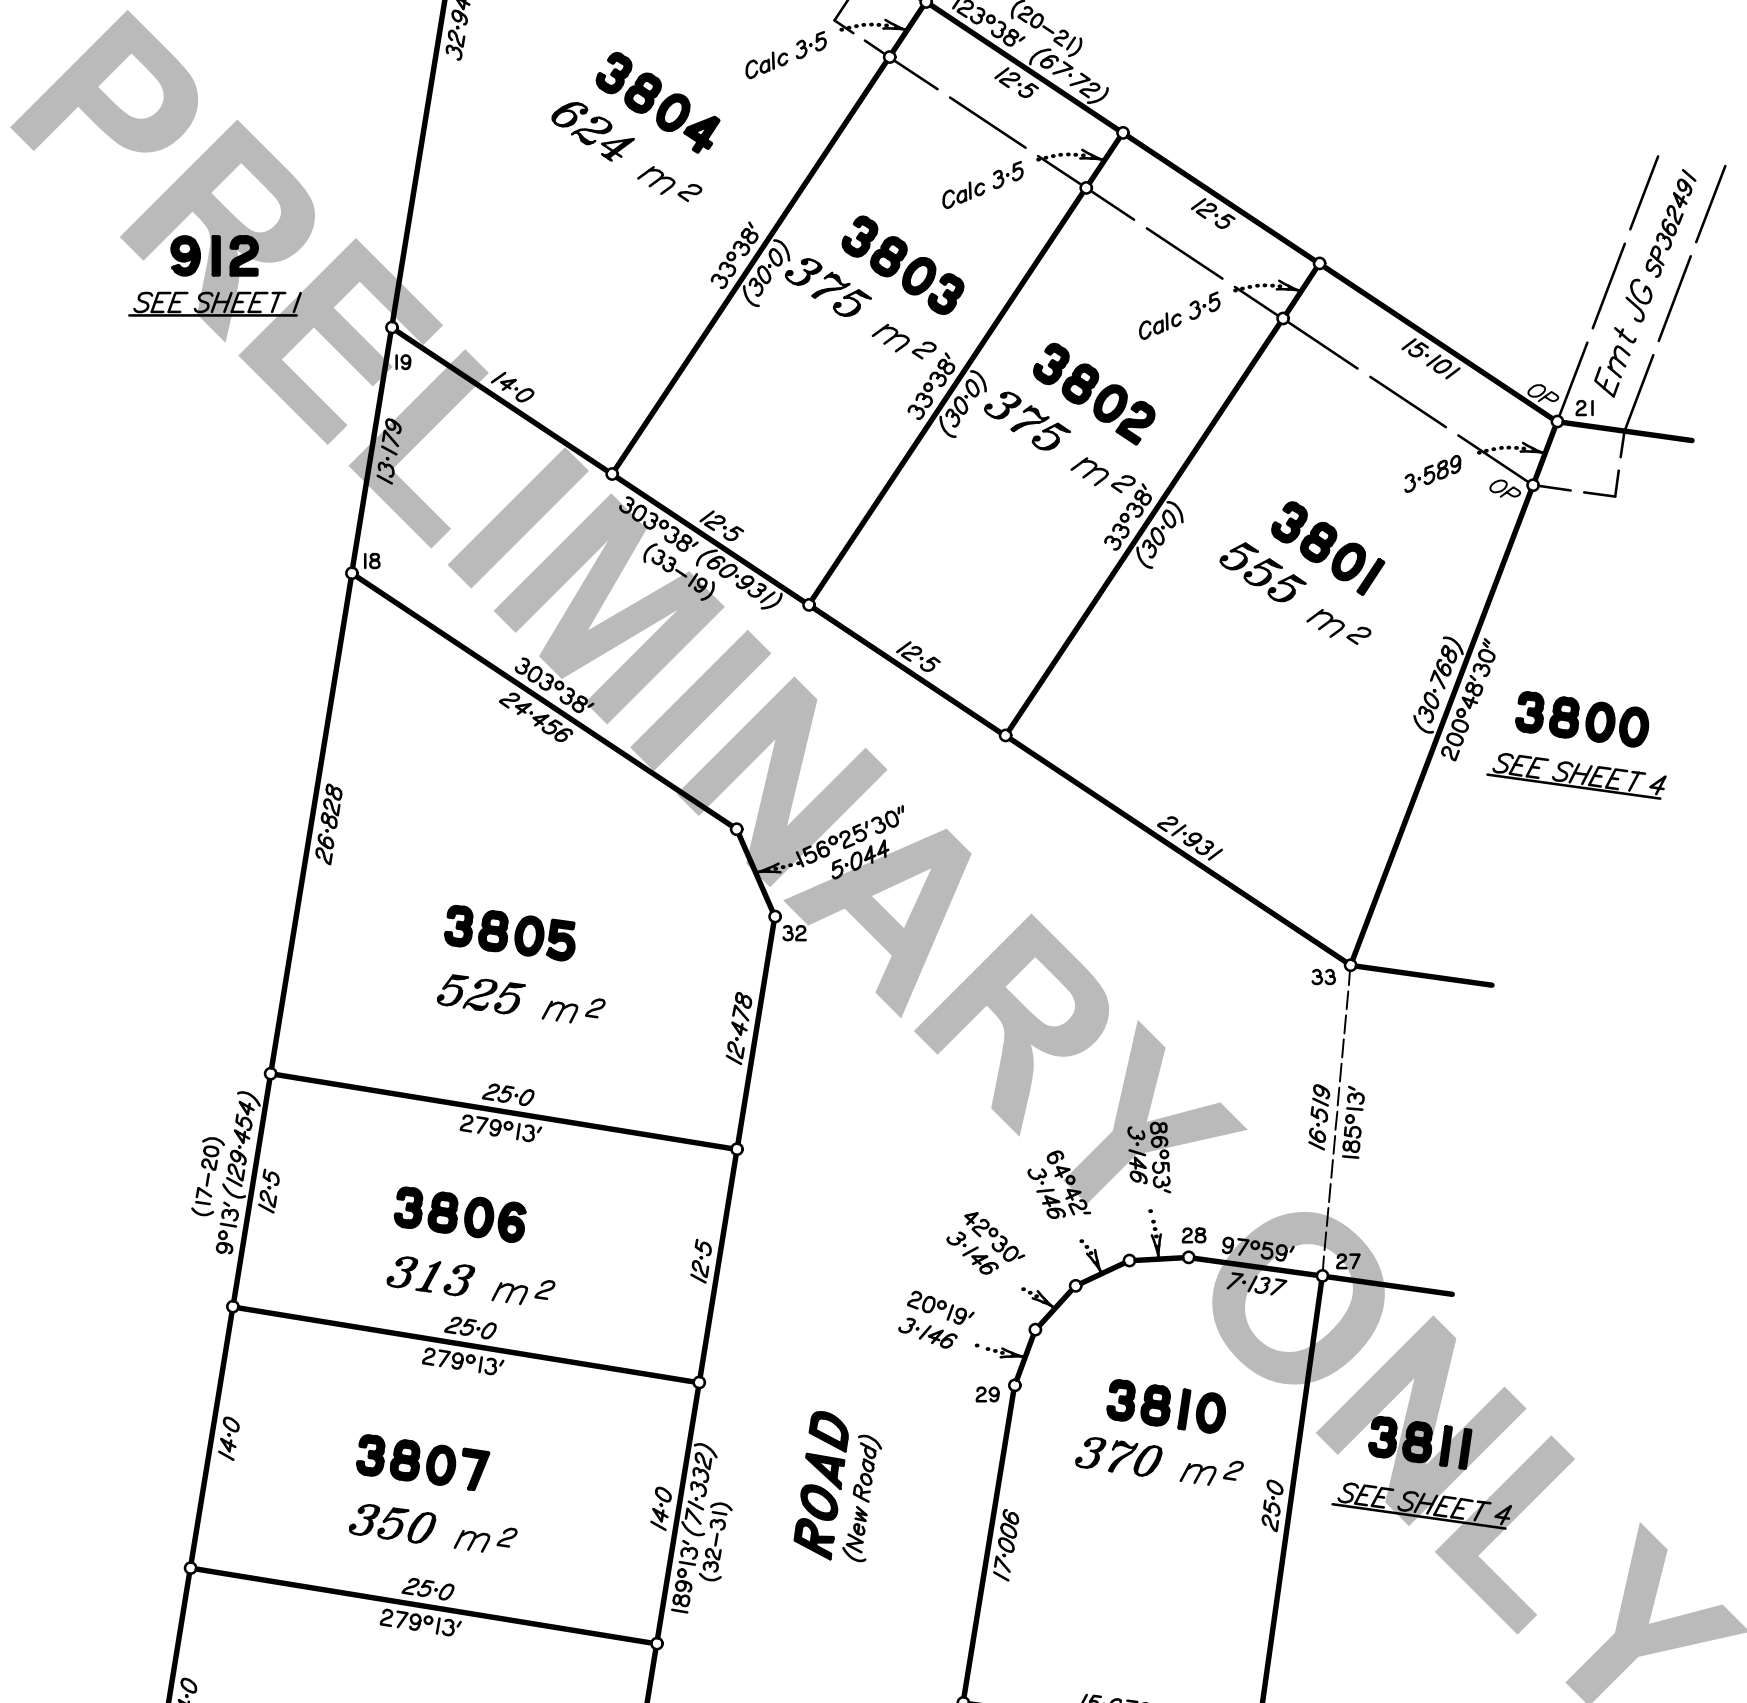

**Area of New Road**  
(18-19-33-27-28-29-30-31-32-18)..... **1936 m<sup>2</sup>**

Scale 1:400 - Lengths are in metres.

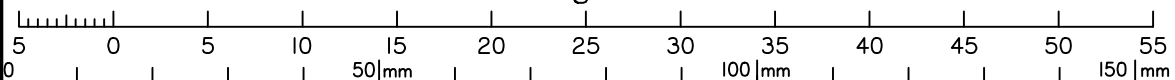


State copyright reserved.


Insert Plan Number **SP362487**

Area of New Road  
(33-34-26-27-33)..... 1648 m<sup>2</sup>

REFERENCE MARKS				
STN	TO	ORIGIN	BEARING	DIST

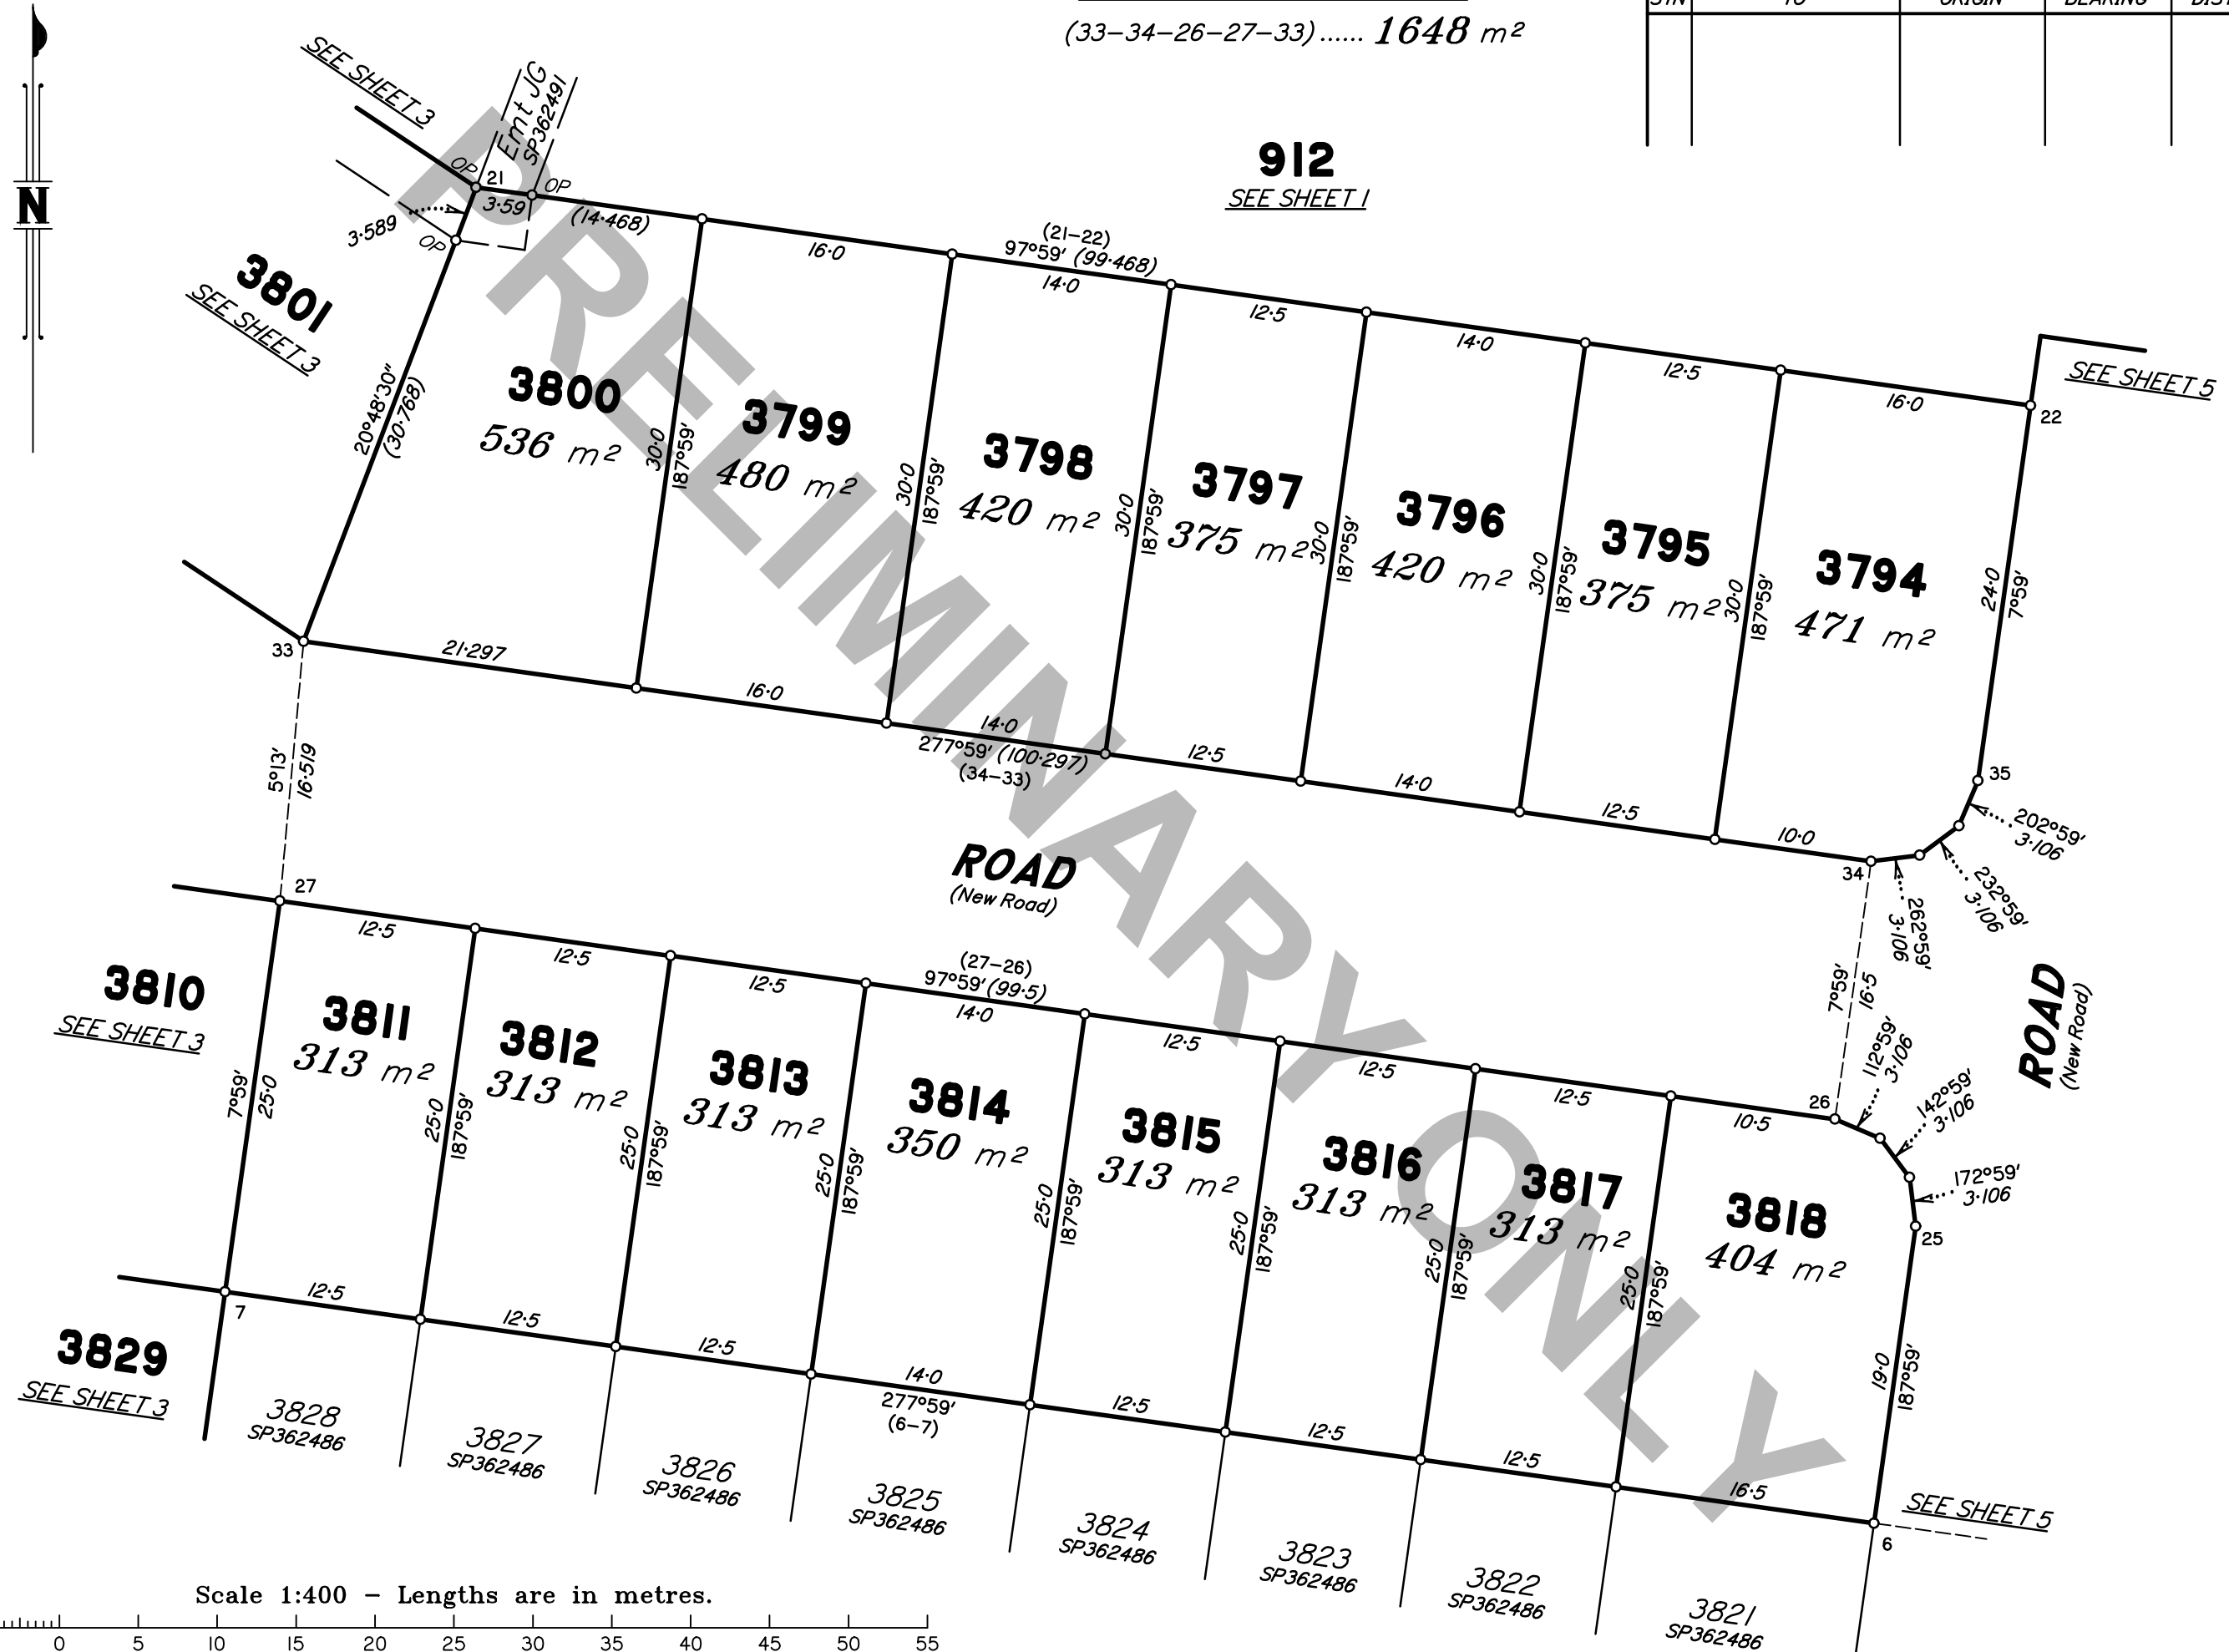

Scale 1:400 - Lengths are in metres.

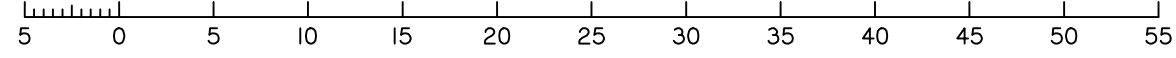


Insert  
Plan  
Number  
**SP362487**  
State copyright reserved.


50 mm  
100 mm  
150 mm





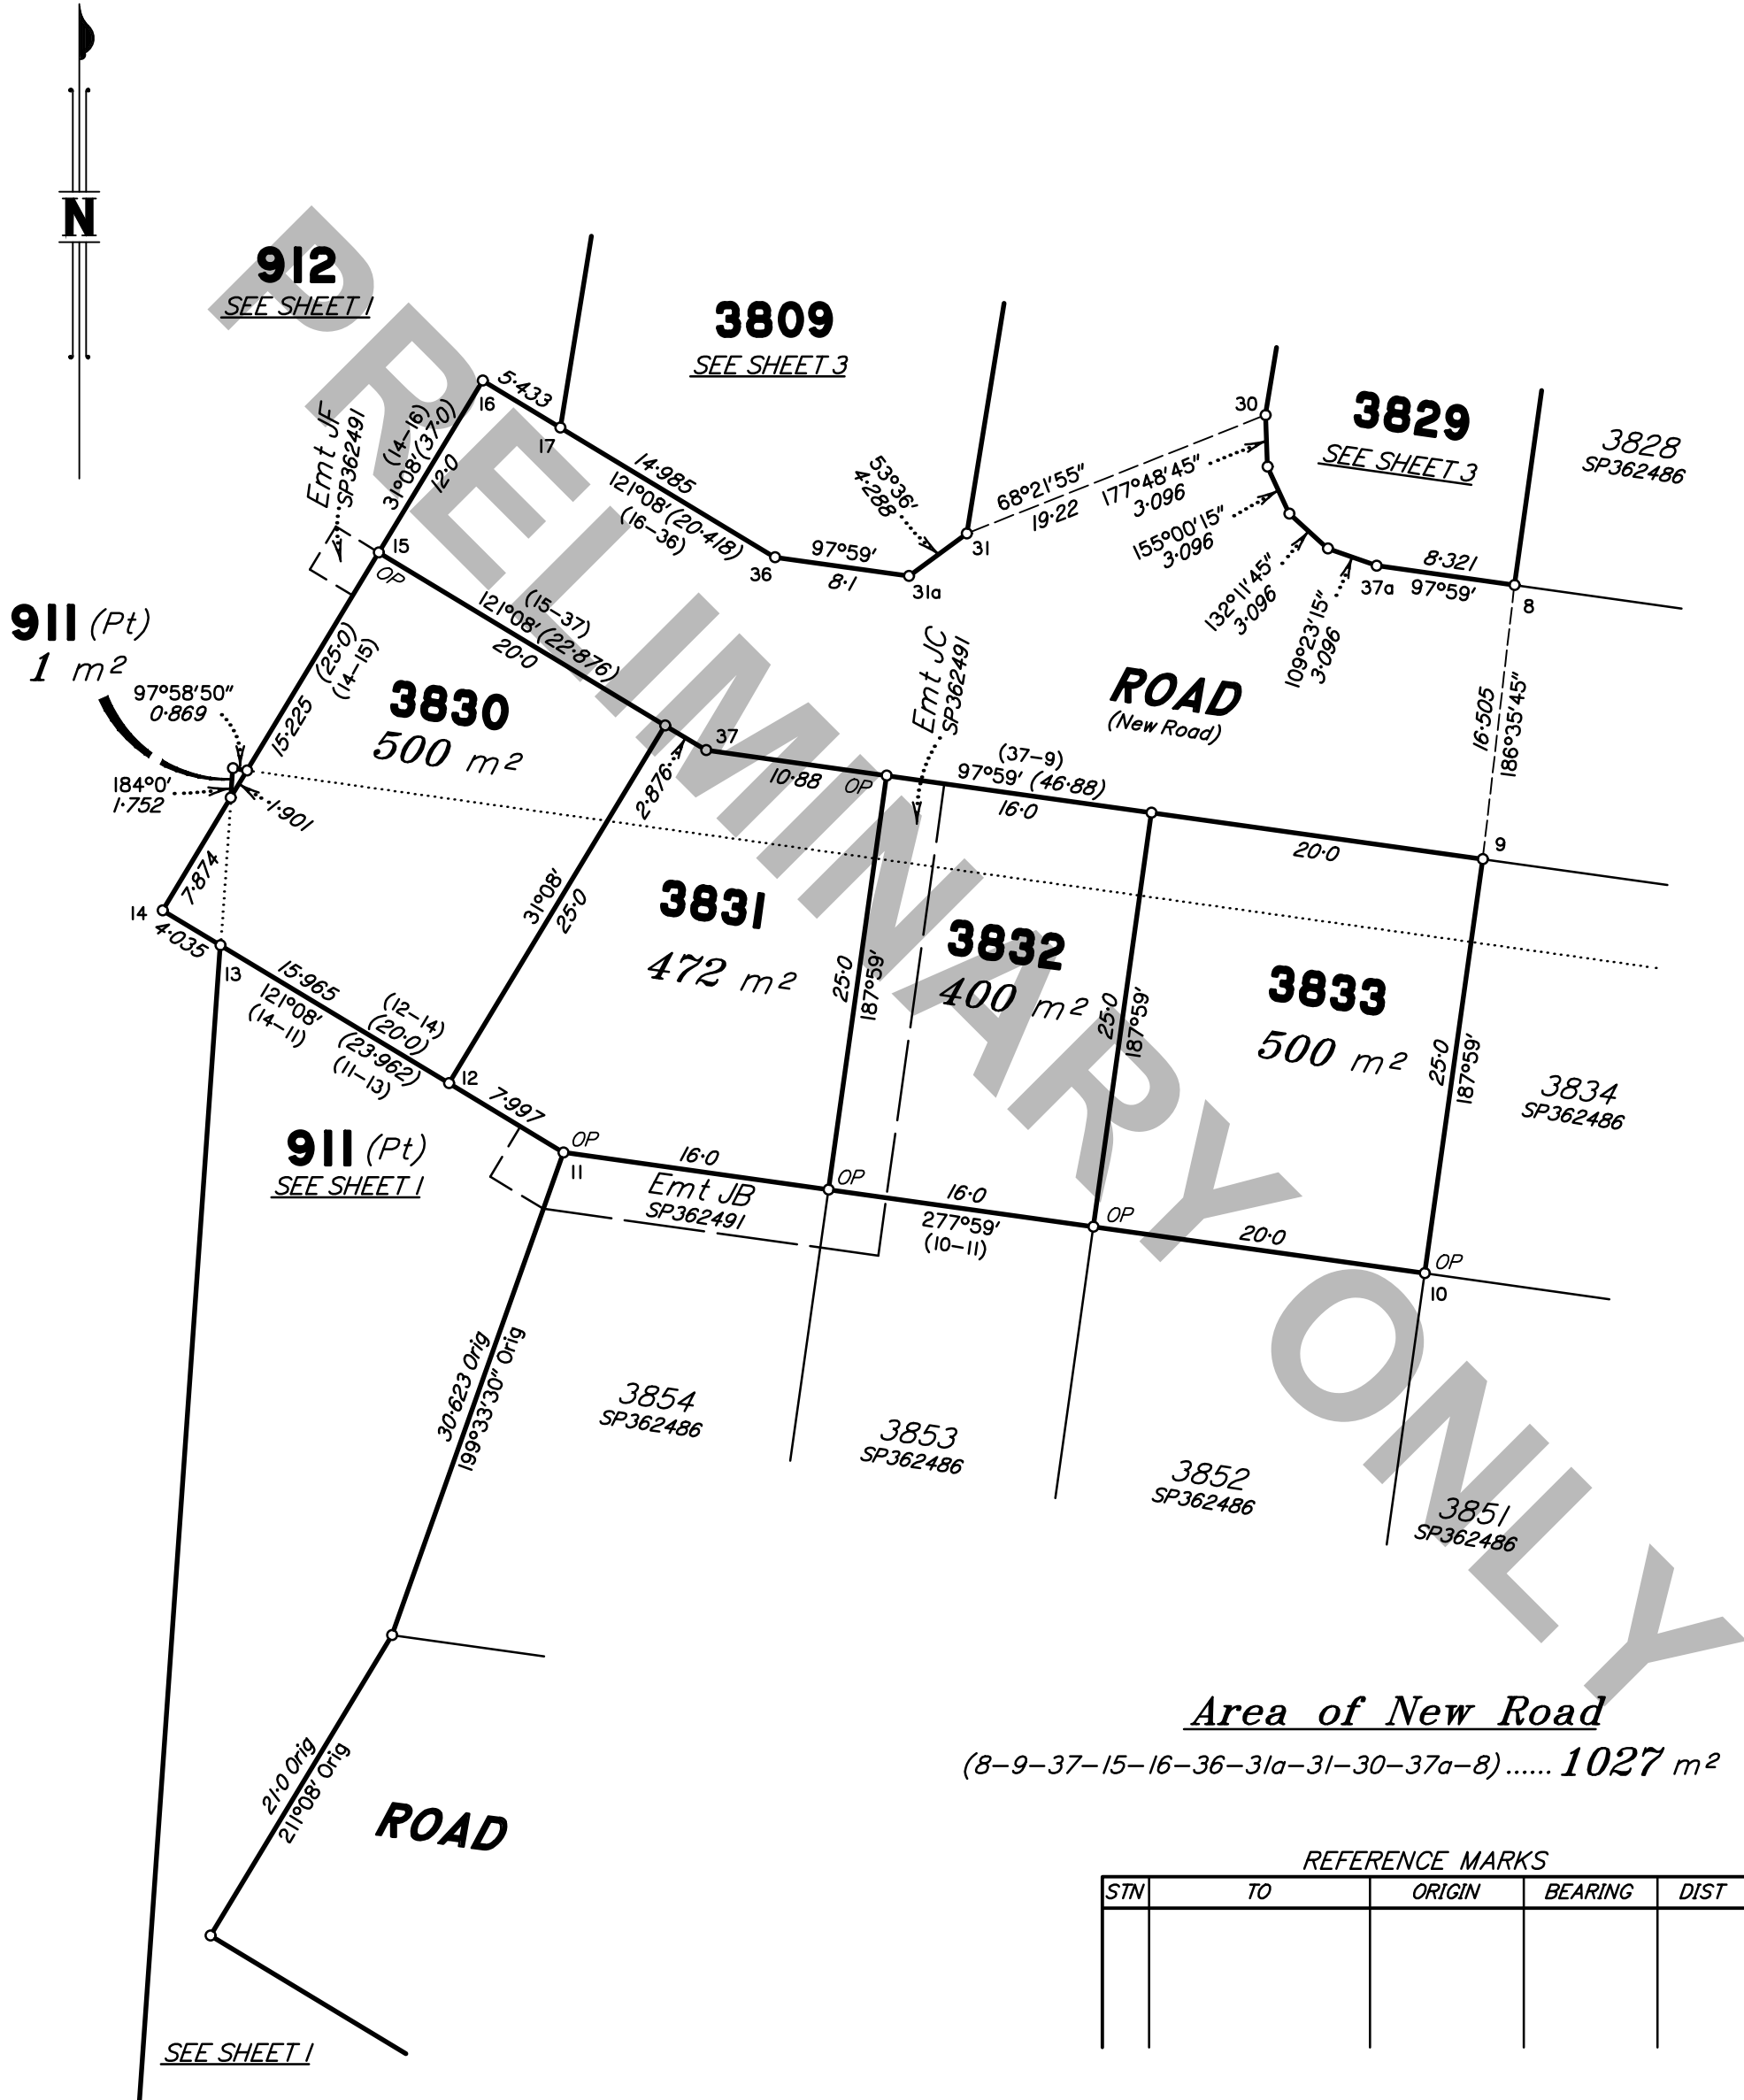

Scale 1:400 - Lengths are in metres.

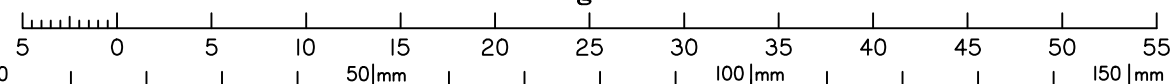

State copyright reserved.

Insert Plan Number **SP362487**