


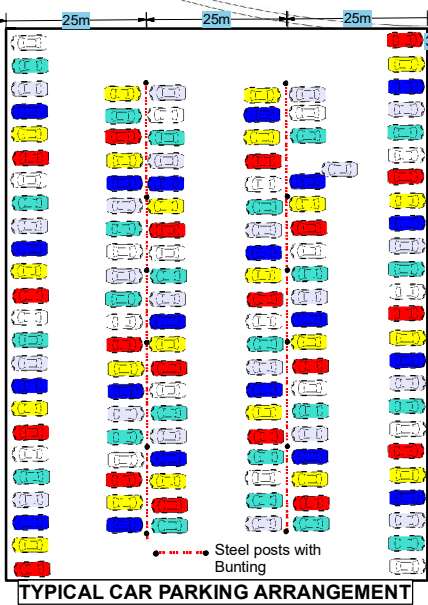
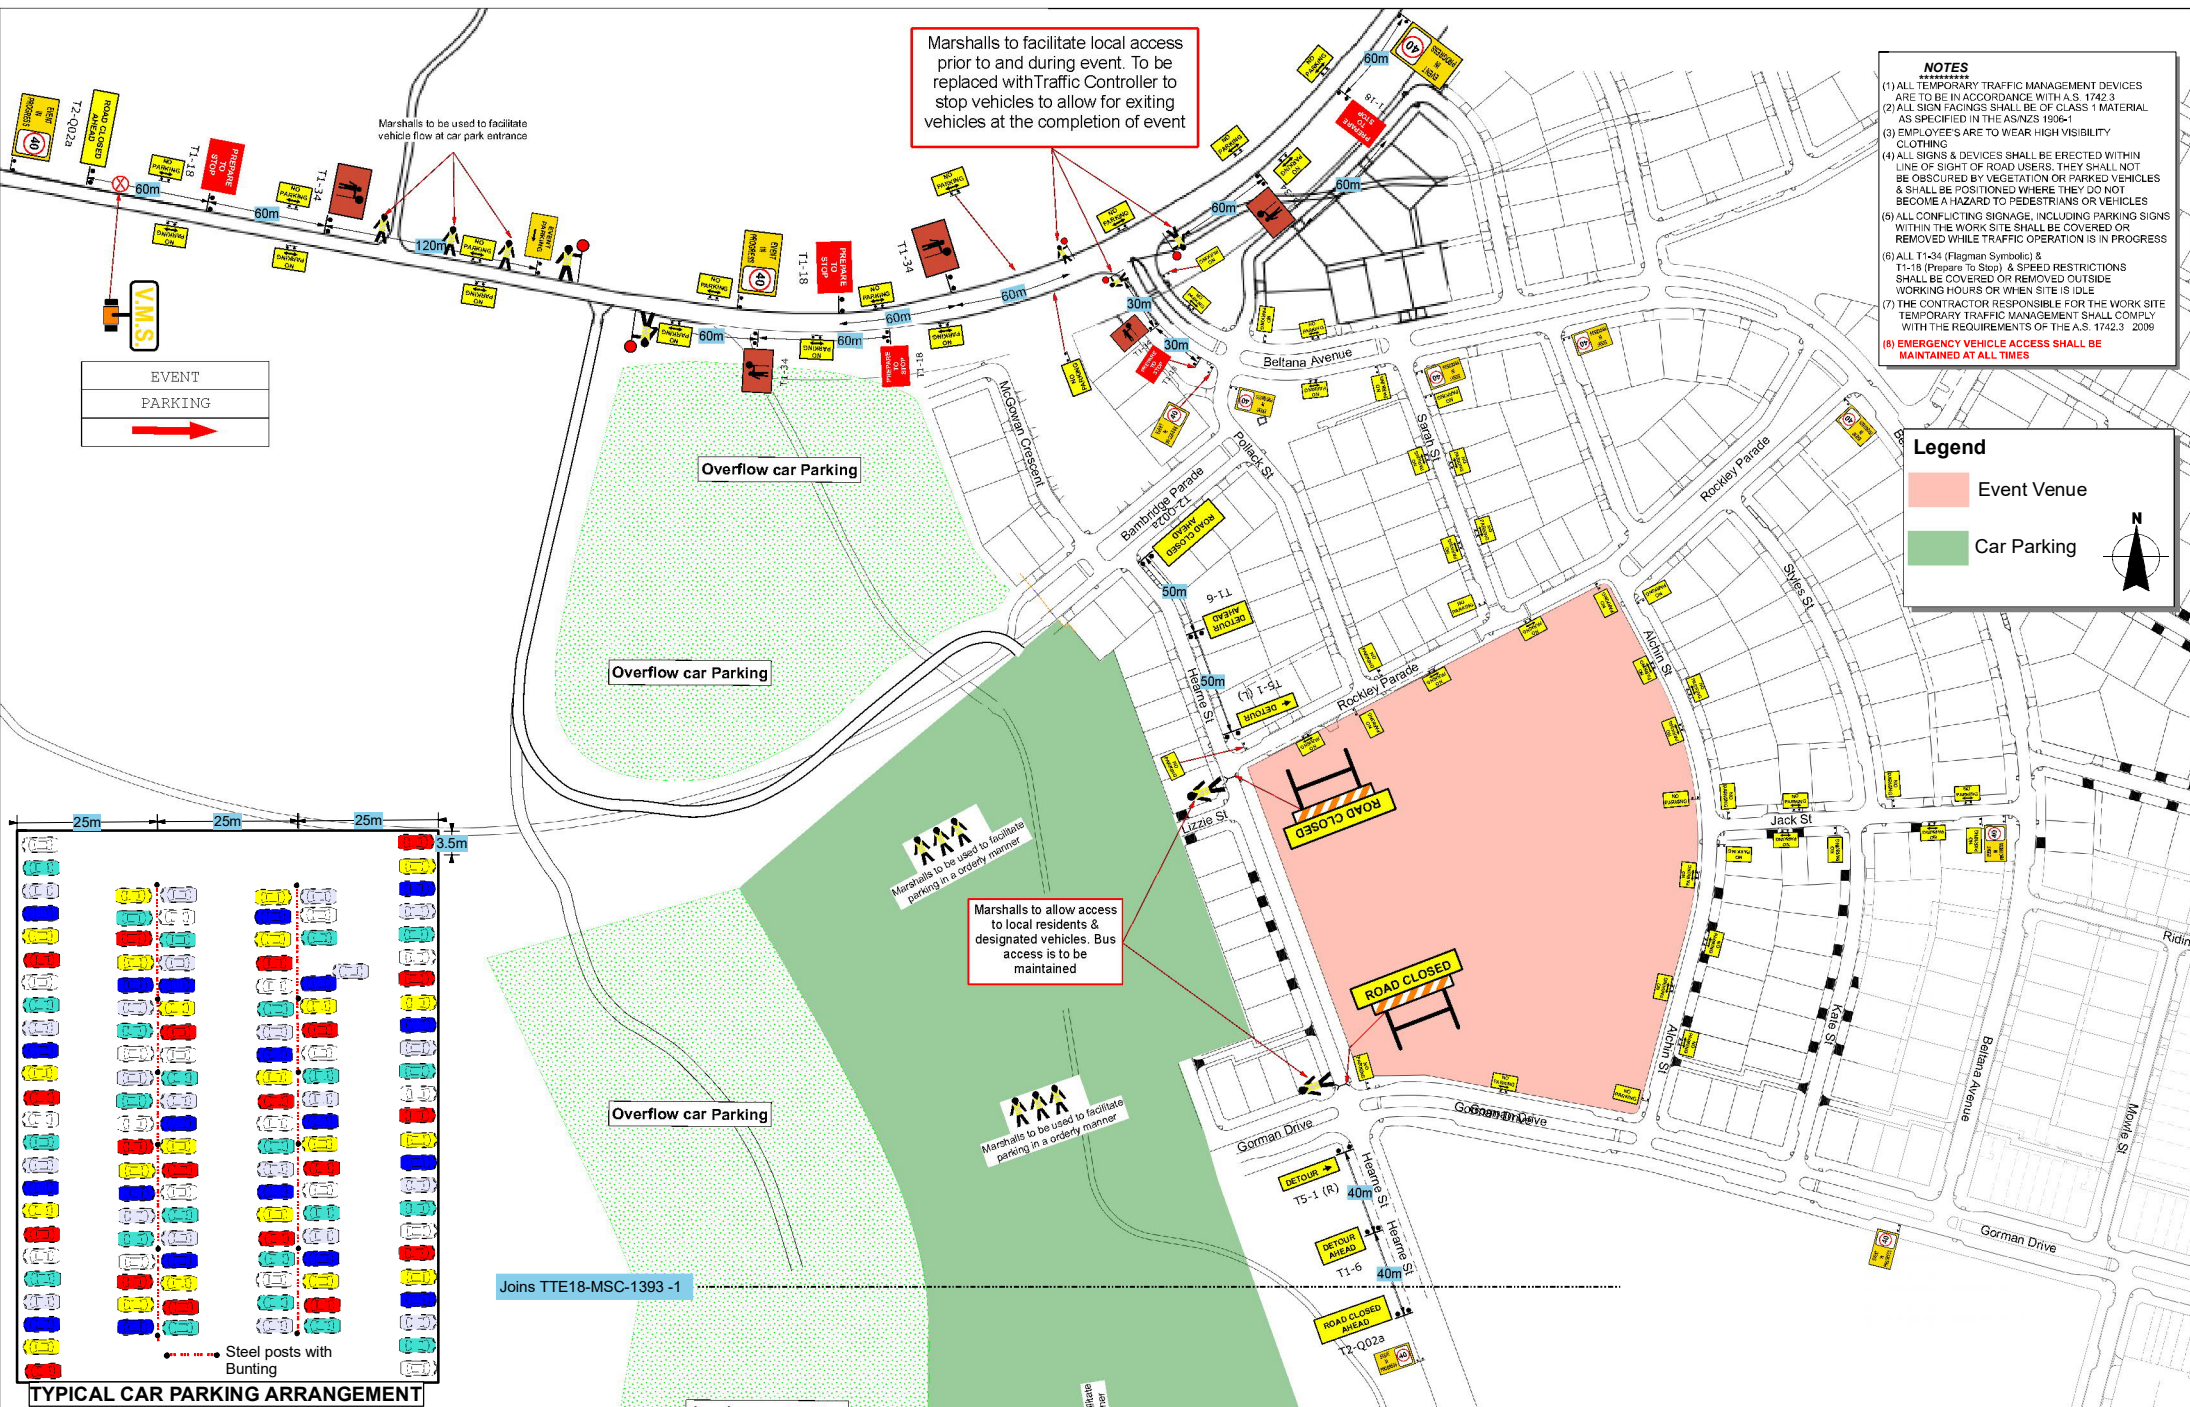
Marshalls to facilitate local access prior to and during event. To be replaced with Traffic Controller to stop vehicles to allow for exiting vehicles at the completion of event

Marshalls to be used to facilitate vehicle flow at car park entrance

- NOTES**
- (1) ALL TEMPORARY TRAFFIC MANAGEMENT DEVICES ARE TO BE IN ACCORDANCE WITH A.S. 1742.3
  - (2) ALL SIGN FACINGS SHALL BE OF CLASS 1 MATERIAL AS SPECIFIED IN THE AS/NZS 1906-1
  - (3) EMPLOYEES ARE TO WEAR HIGH VISIBILITY CLOTHING
  - (4) ALL SIGNS & DEVICES SHALL BE ERECTED WITHIN LINE OF SIGHT OF ROAD USERS. THEY SHALL NOT BE OBSCURED BY VEGETATION OR PARKED VEHICLES & SHALL BE POSITIONED WHERE THEY DO NOT BECOME A HAZARD TO PEDESTRIANS OR VEHICLES
  - (5) ALL CONFLICTING SIGNAGE, INCLUDING PARKING SIGNS WITHIN THE WORK SITE SHALL BE COVERED OR REMOVED WHILE TRAFFIC OPERATION IS IN PROGRESS
  - (6) ALL T1-24 (Flagman Symbolic) & T1-18 (Prepare To Stop) & SPEED RESTRICTIONS SHALL BE COVERED OR REMOVED OUTSIDE WORKING HOURS OR WHEN SITE IS IDLE
  - (7) THE CONTRACTOR RESPONSIBLE FOR THE WORK SITE TEMPORARY TRAFFIC MANAGEMENT SHALL COMPLY WITH THE REQUIREMENTS OF THE A.S. 1742.3 2009
  - (8) EMERGENCY VEHICLE ACCESS SHALL BE MAINTAINED AT ALL TIMES

**Legend**

- Event Venue
- Car Parking

Marshalls to allow access to local residents & designated vehicles. Bus access is to be maintained

Marshalls to be used to facilitate parking in an orderly manner

D	-	-	Designed By:	<b>David Logg</b>
C	-	-	Checked By:	<i>Allison Clarke</i>
A	As per instructed by QPRC	4/9/18	Project:	<b>2018 Boogong Event</b>
REV	DESCRIPTION	DATE	Client:	<b>GOOGONG</b>

Designed By: **David Logg**  
 PWZTMP: 0027992538  
 EXP: 18/12/2018

Checked By: *Allison Clarke*  
 PWZTMP : 0032738360

**Territory Traffic Engineering**

14/160 Lysaght Street Mitchell ACT 2911  
 PO Box 545 Mitchell ACT 2911  
 T: 02 6241 3230 F: 02 6241 0230

**GOOGONG**

Project: **2018 Boogong Event**  
**Rockley Oval Rockley Parade Googong NSW**

Drawing Title:  
**Traffic arrangements for Car Parking**

**Temporary Traffic Management Plan**

Designed to comply with A.S. 1742.3

Project Number:	Stage:	Plan Number:
<b>TTE18-MSC-1393</b>	<b>1</b>	<b>1</b>
Scale:	Compilation Date:	Rev:
NTS	<b>11/07/2018</b>	<b>A</b>