


Area of New Road
3769m²

NEW
RP25922

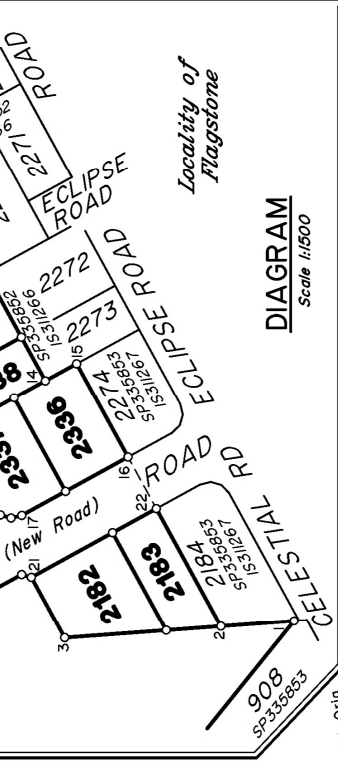

*Locality of
Flagstone*


DIAGRAM
Scale 1:1500

BEITH ROAD

*Locality of
Silverbank Ridge*

911 (Pt)
56.57ha
(64.1548ha)
Total Area

*Locality of
Monarch Glen*

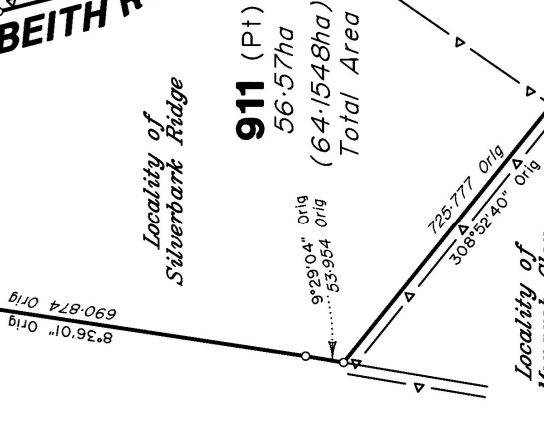

Lots 2172-2183 & 2336-2344, see sheet 3.

In accordance with Section 3.22 of the
Cadastral Survey Requirements, corners
have not been marked. For corner marks
and reference marks see 1S318247.


Permanent Marks & MGA Coordinates
tabulations, see sheet 3.

Original information compiled from
SP340293 in the Department of
Resources.

VERIS AUSTRALIA PTY(LTD) (ACN 615 735 727) hereby certify that
the land comprised in this plan was surveyed by the corporation, by
Avril DORMER, Surveying Graduate, for whose work the corporation
accepts responsibility, under the supervision of Darcy William
Crompton EDWARDS, Cadastral Surveyor, and that the plan is
accurate, that the said survey was performed in accordance with
the Survey and Mapping Infrastructure Act 2003 and Surveyors Act
2003 and associated Regulations and Standards and that the said
survey was completed on 28/3/2024.

.....
Delegate
10/04/2024
Date
.....

Scale 1:7500 Lengths are in Metres

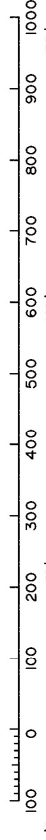

State copyright reserved.

*Plan of Lots 911, 2172-2183
& 2336-2344*

Scale:
1:7500

Format:

STANDARD

Cancelling Lot 911 on SP340293

LOCAL GOVERNMENT: Logan City Council
LOCALITY: Silverbank Ridge
Meridian: MGA Zone 56 vide SP340293
Survey Records: Yes



SP340292

**WARNING : Folded or Mutilated Plans will not be accepted.
Plans may be rolled.
Information may not be placed in the outer margins.**

4. Lodged by

(Dealing No.)

(Include address, phone number, email, reference, and Lodger Code)

Existing		Created	
Title Reference	Description	New Lots	Road
51348644	Lot 911 on SP340293	911, 2172-2183 & 2336-2344	New Rd
			Secondary Interests
			—

ENCUMBRANCE EASEMENT ALLOCATIONS

Easement	Lots to be Encumbered
722099745 (Emt EX on SP338140)	911
722099746 (Emt EW on SP338140)	911
722322923 (Emt GG on SP339276)	911

MORTGAGE ALLOCATIONS

Mortgage	Lots Fully Encumbered	Lots Partially Encumbered
722151745	911, 2172-2183 & 2336-2344	

ADMINISTRATIVE ADVISE ALLOCATIONS

Administrative Advice	Lots to be Encumbered
711464446	911, 2172-2183 & 2336-2344
712298369	911, 2172-2183 & 2336-2344

Reinstatement Report:

- This survey accepts the principles of reinstatement as applied on SP340293.
- This plan is part of a staged development and follows on from SP340293 with no variation.

911, 2172-2183 & 2336-2344

Por 24

Lots

Orig

2. Orig Grant Allocation:

3. References :

Dept File :

Local Govt :

Surveyor : 430109-15081 Survey Advice: 2015-0806

5. Passed & Endorsed :

By : Veris Australia Pty Ltd

Date : 10/04/2024 2105/2024

Signed :

Designation : Delegate

6. Building Format Plans only.

I certify that :
 * As far as it is practical to determine, no part of the building shown on this plan encroaches onto adjoining lots or roads.
 * Part of the building shown on this plan encroaches onto adjoining * lots and road


Cadastral Surveyor/Delegate * Date
 delete words not required

7. Lodgement Fees :

Survey Deposit \$
 Lodgement \$
 New Titles \$
 Photocopy \$
 Postage \$
 TOTAL \$


8. Insert Plan Number

SP340292

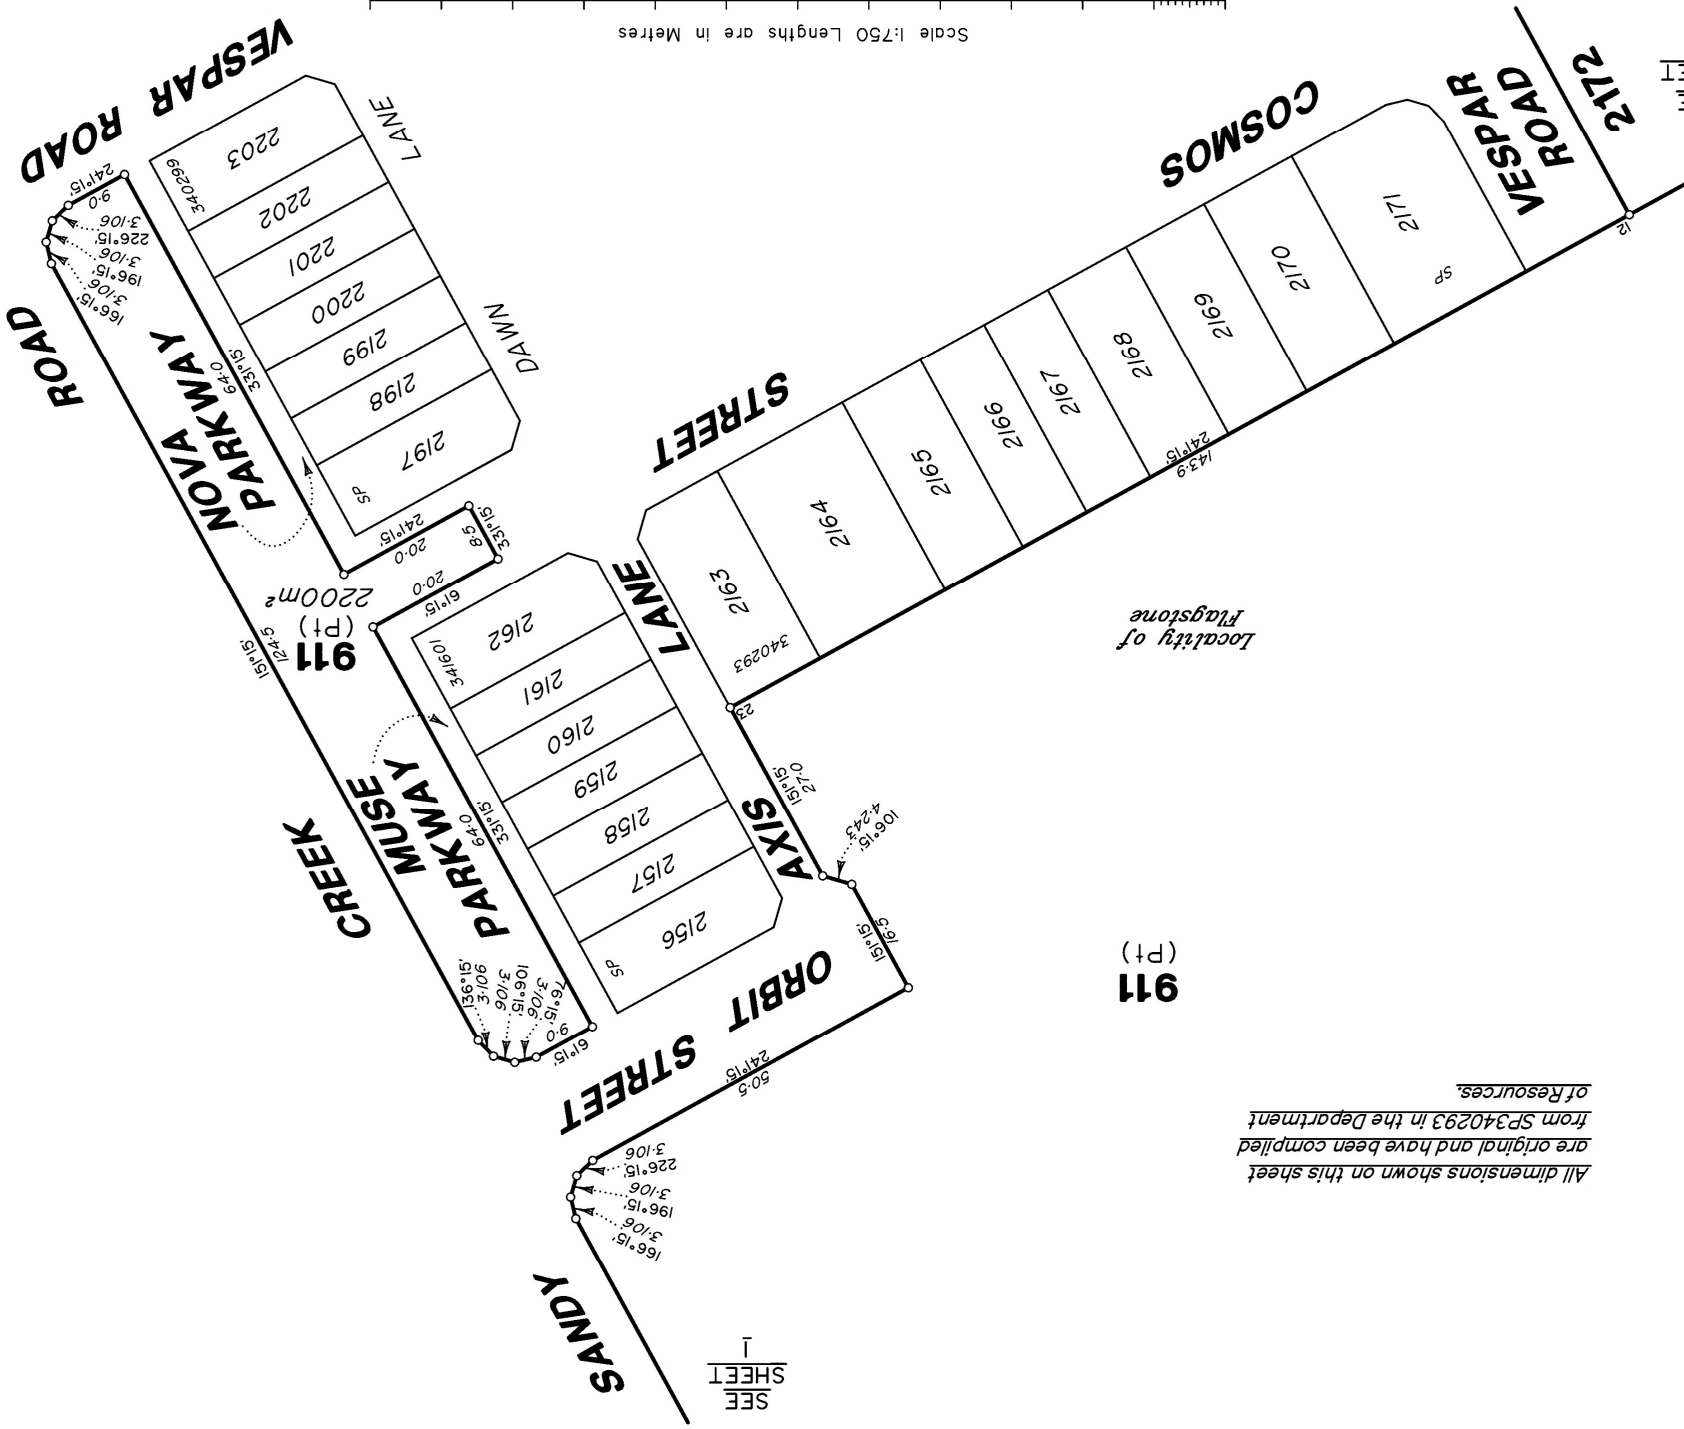

SEE
SHEET
1

SEE
SHEET
13

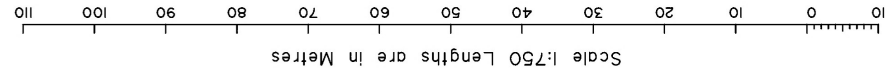

All dimensions shown on this sheet
are original and have been compiled
from SP340293 in the Department
of Resources.





SEE SHEET 7

ROAD

ROAD

CREEK

SANDY

911 (Pt)

1.732hd

BETH

CIRCUIT

SUNSET

ROAD

CIRCUIT

SUNSET

PANORAMA

STREET

Locality of
Flagstone

NEW

SANDY CREEK ROAD

911 (Pt)


SEE SHEET 1

SEE SHEET 1

All dimensions shown on this sheet
are original and have been compiled
from SP340293 in the Department
of Resources.

Scale 1:250 Lengths are in Metres

430109-15081

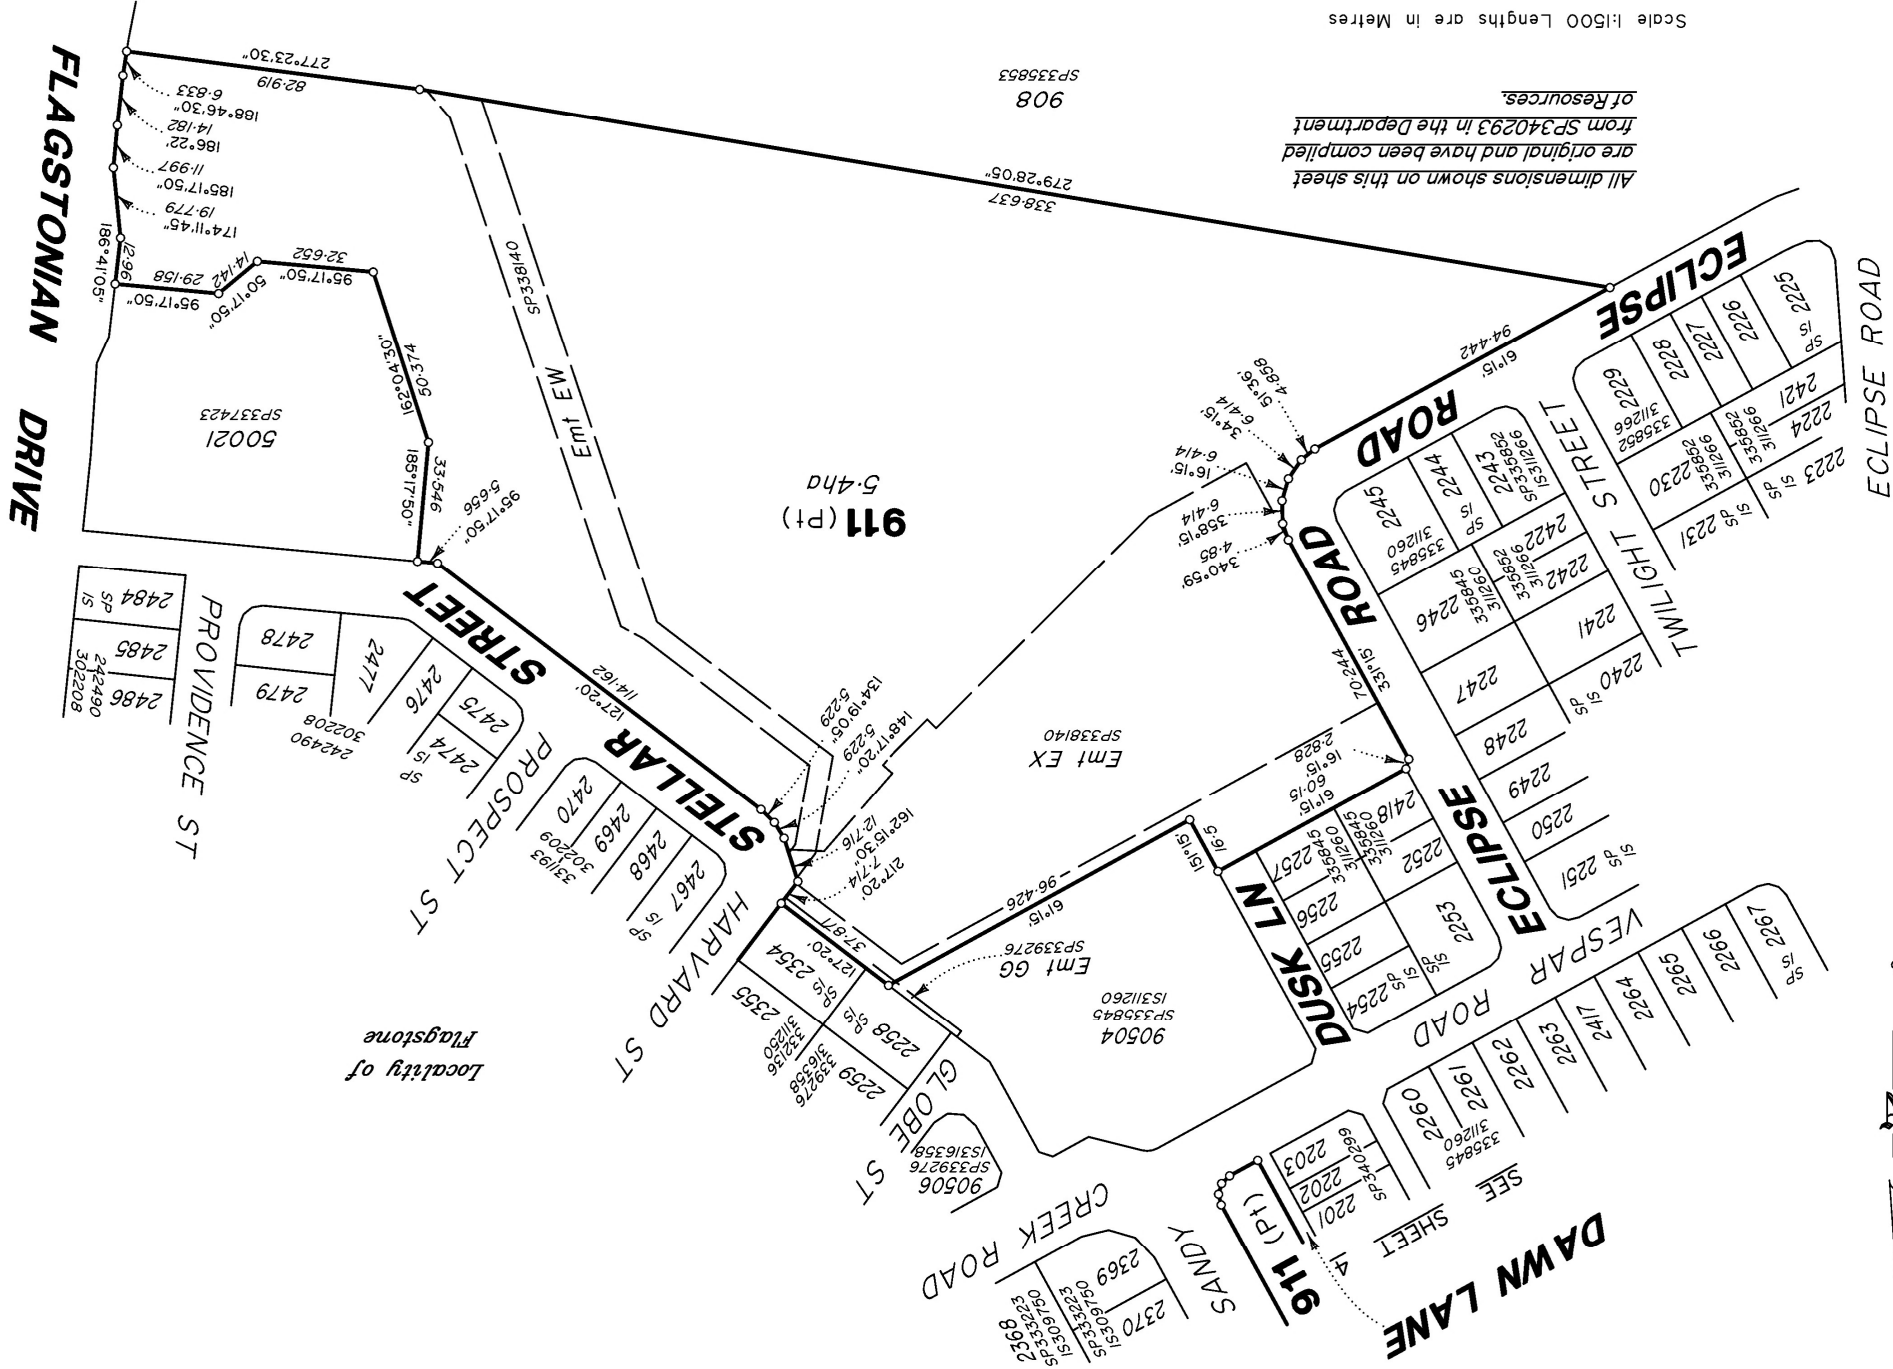

Locality of
Flagstone

All dimensions shown on this sheet
are original and have been compiled
from SP340293 in the Department
of Resources.

Scale 1:1500 Lengths are in Metres



State copyright reserved.

Insert
Plan
Number
SP340292

430109-15081

10 0 10 20 30 40 50 60 70 80 90 100 110 120 130 140 150 160 170 180 190 200 210 220

