



## Appendix D Sewer Pumping Station 1

1. Sewer Pump Station, General Arrangement – C11140 – 230+
2. Sewer Pump Station, Layout – C11140 – 231+
3. Typical Cross Section – C11140 – 232+
4. Sewer Pump Station, Typical Details – C11140 – 233+
5. Sewer Pump Station, Surface Finishes – C11140 – 234+



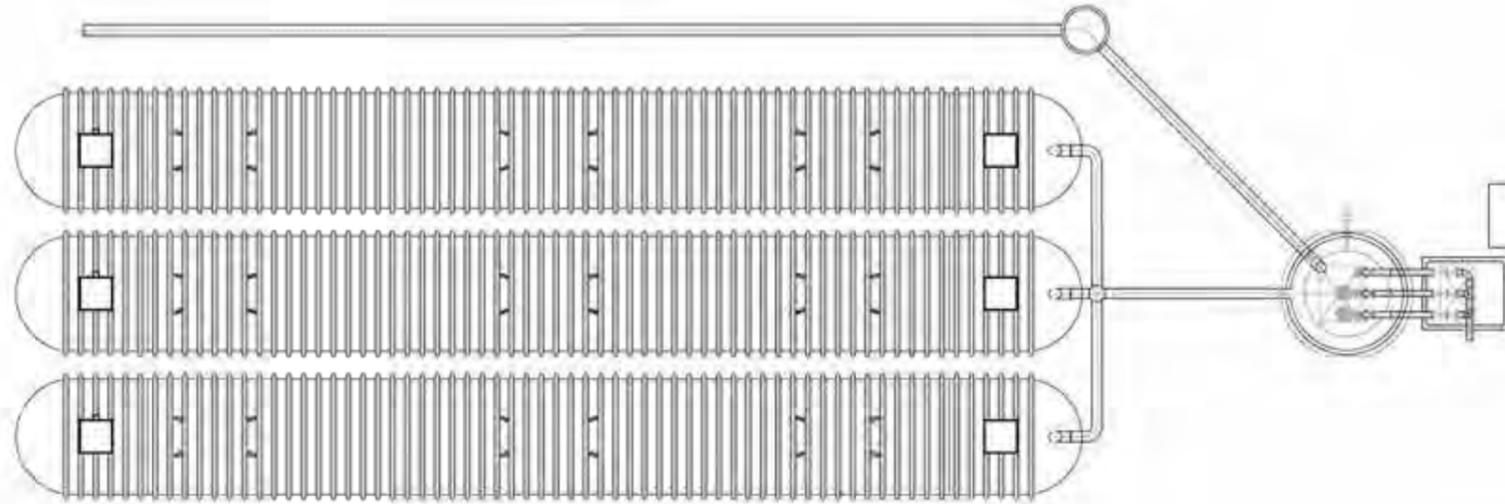

**LAYOUT PLAN**

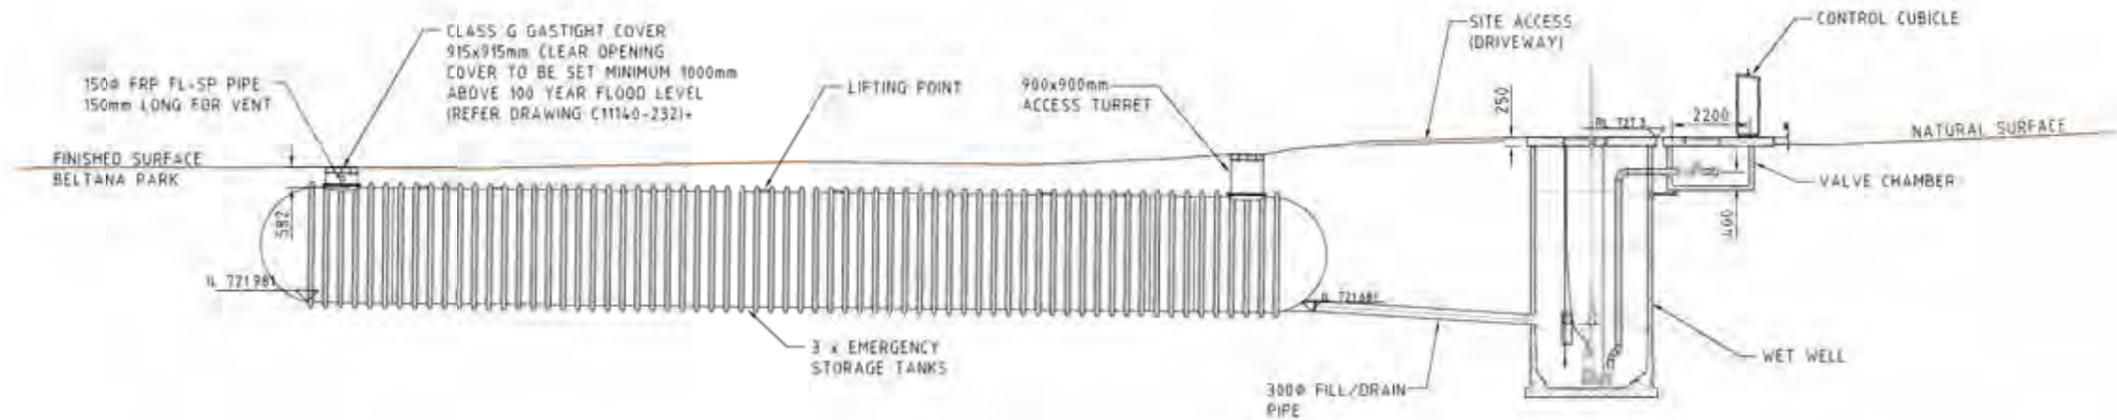

**SECTION A**  
1:100

**CONCEPT ONLY  
SUBJECT TO  
CONTRACTOR'S DESIGN**

**NOTES:**

1. LEVELS AND DIMENSIONS SUBJECT TO CONFIRMATION DURING DETAILED DESIGN.
2. ALTERNATIVE TANK OPTIONS TO BE CONSIDERED.
3. TANK BEDDING & BACKFILL TO BE STRICTLY IN ACCORDANCE WITH MANUFACTURER'S RECOMMENDATIONS. BACKFILL TO BE WITHIN 150mm OF FINISHED LEVEL TO ALLOW FOR FUTURE LANDSCAPING.

FILE: W:\1000\1000\Drawings\1000-210- SEW PS DETAILS.dwg 20th-Jul-2012 5:29PM USER: hobbie.sida

| REV | DATE | BY | CHKD | APPD | DESCRIPTION |
|-----|------|----|------|------|-------------|
| A   |      |    |      |      |             |
| B   |      |    |      |      |             |
| C   |      |    |      |      |             |
| D   |      |    |      |      |             |
| E   |      |    |      |      |             |
| F   |      |    |      |      |             |

|          |     |      |          |
|----------|-----|------|----------|
| DESIGN   | GT  | DATE | 20/07/10 |
| DRAWN    | KRC |      |          |
| CHECK    |     |      |          |
| APPROVED |     |      |          |


|             |  |
|-------------|--|
| PROJECT NO. |  |
|-------------|--|

ALPAC CONSULT AUSTRALIA

GOOGONG INTEGRATED WATER CYCLE

BROWN Smart Consulting  
©2012 www.brownc consulting.com.au

|               |                           |
|---------------|---------------------------|
| PROJECT TITLE | SEWER PUMP STATION LAYOUT |
| DRAWING NO.   | C11140-231+               |

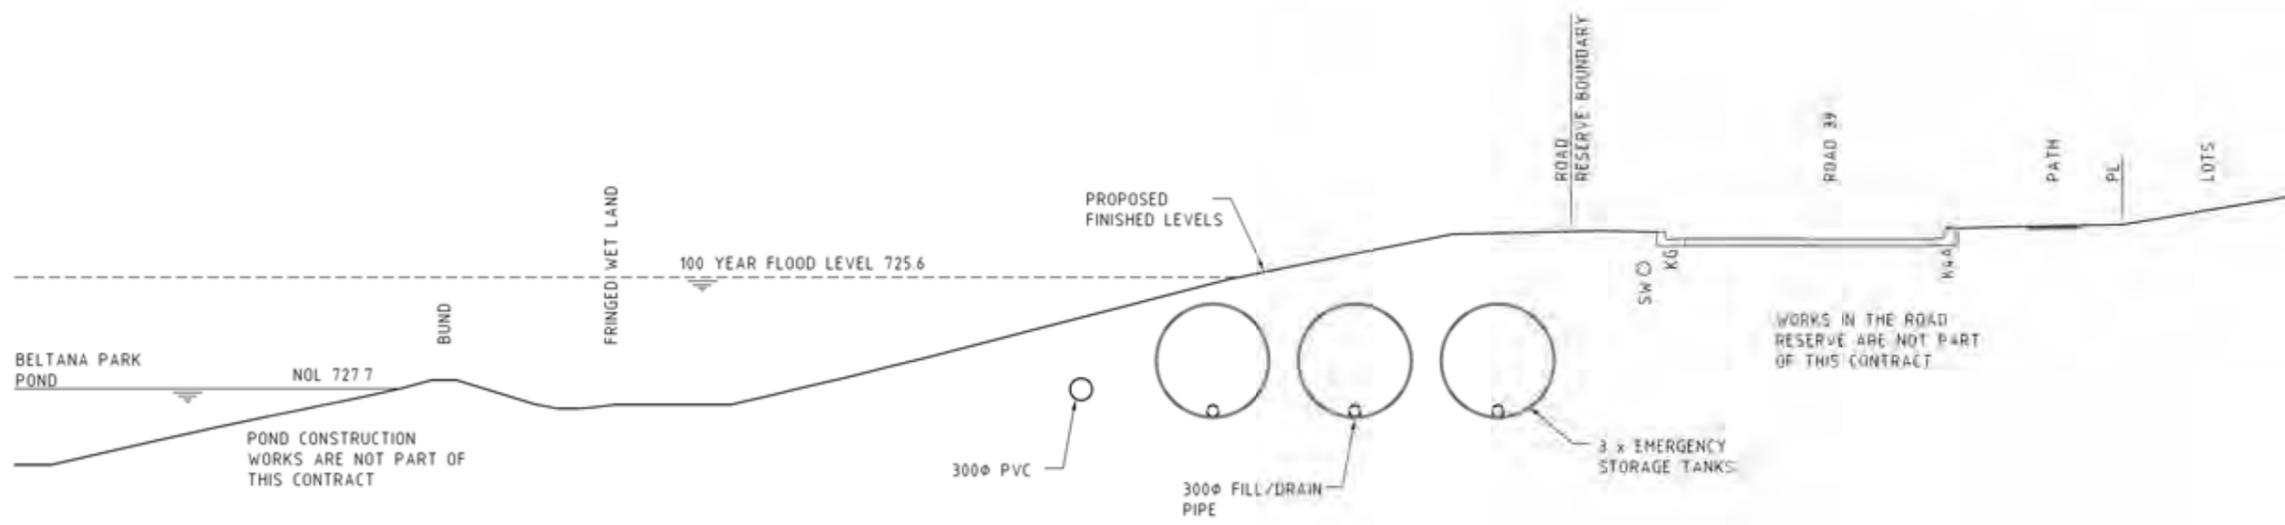

SECTION B  
1:100

CONCEPT ONLY  
SUBJECT TO  
CONTRACTOR'S DESIGN

FILE: W:\11000\11000\Drawings\11000-210-SEW PS DETAILS.dwg 2010-04-20 5:20PM USER: hobbie.sloane  

| REV | DATE | BY | CHKD | APPD | DESCRIPTION |
|-----|------|----|------|------|-------------|
| A   |      |    |      |      |             |
| B   |      |    |      |      |             |
| C   |      |    |      |      |             |
| D   |      |    |      |      |             |
| E   |      |    |      |      |             |
| F   |      |    |      |      |             |

| NO. | DATE | BY | CHKD | APPD | DESCRIPTION |
|-----|------|----|------|------|-------------|
|     |      |    |      |      |             |

NAME: \_\_\_\_\_  
PROJECT NO: \_\_\_\_\_


ALPH: 1:200 1:50 1:100 1:200



GOONGONG  
INTEGRATED  
WATER  
CYCLE


©2012 www.brownconsulting.com.au

|            |             |
|------------|-------------|
| PROJECT NO | C11140-232+ |
| DATE       |             |

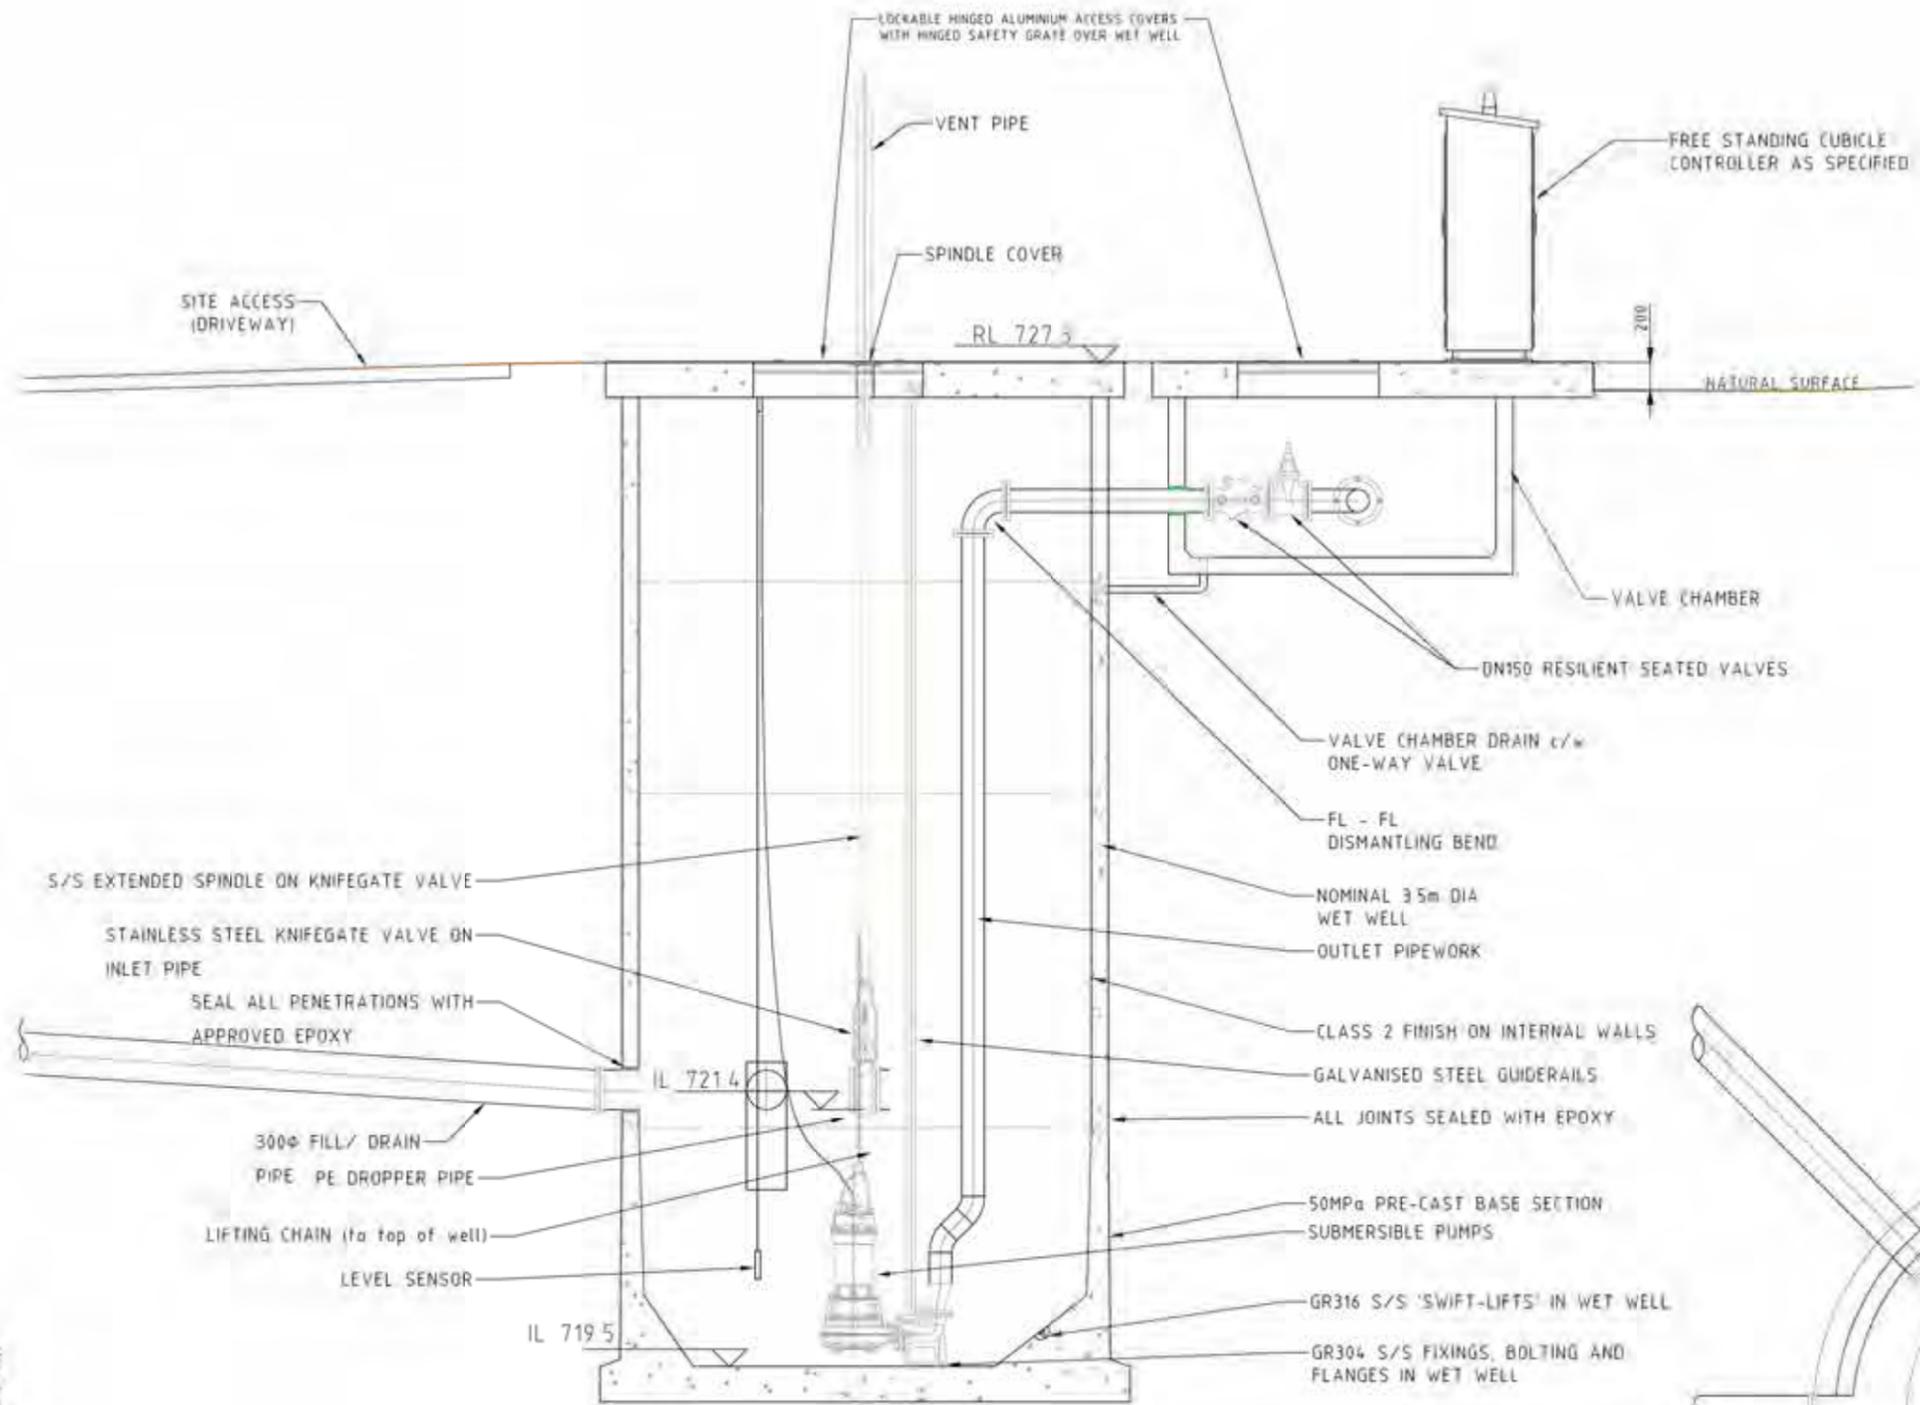

**WET WELL & VALVE CHAMBER SECTIONAL VIEW (SUBJECT TO DETAIL DESIGN)**

**CONCEPT ONLY SUBJECT TO CONTRACTOR'S DESIGN**

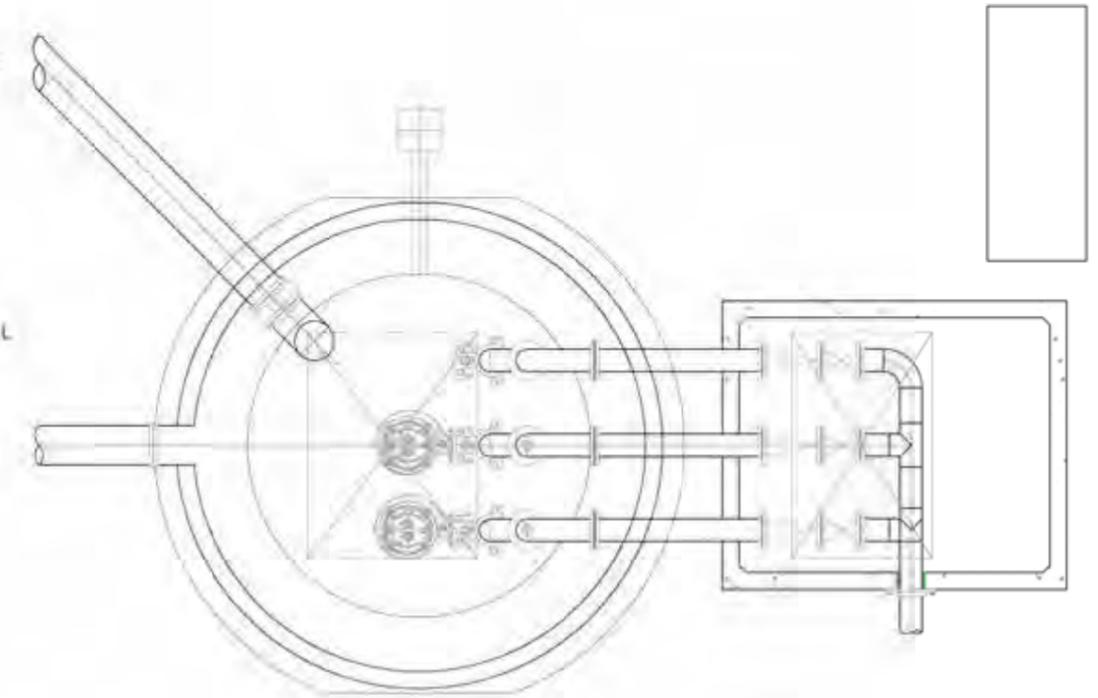


**WET WELL & VALVE CHAMBER SECTIONAL PLAN VIEW**


**NOTES:**  
1. LEVELS AND DIMENSIONS SUBJECT TO CONFIRMATION DURING DETAILED DESIGN.

FILE: W:\11000\11000\Drawings\11000-210- Sew PS 55 2015\11000-210- Sew PS 55 2015.dwg  
 USER: hobbie  
 DATE: 29/07/10  
 PLOT: 29/07/10  


| <table border="1"> <thead> <tr> <th>REV</th> <th>DATE</th> <th>BY</th> <th>CHKD</th> <th>APP'D</th> <th>DESCRIPTION</th> </tr> </thead> <tbody> <tr> <td> </td> <td> </td> <td> </td> <td> </td> <td> </td> <td> </td> </tr> </tbody> </table> | REV  | DATE | BY   | CHKD  | APP'D       | DESCRIPTION |  |  |  |  |  |  | PROJECT NO: _____<br>SHEET NO: _____ | SCALE: 1:25<br> |  | GOOGONG INTEGRATED WATER CYCLE<br><b>BROWN</b><br><i>Smart Consulting</i><br>www.brownc consulting.com.au | SEWER PUMP STATION TYPICAL DETAILS<br>C11140-233+ |
|--|------|------|------|-------|-------------|-------------|--|--|--|--|--|--|--------------------------------------|-----------------|--|---|---|
| REV  | DATE | BY   | CHKD | APP'D | DESCRIPTION |             |  |  |  |  |  |  |                                      |                 |  |   |   |
|  |      |      |      |       |             |             |  |  |  |  |  |  |                                      |                 |  |   |   |

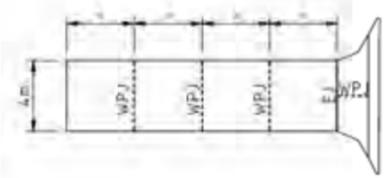

WPJ WEAKENED PLANE JOINT  
EJ EXPANSION JOINT  
**DRIVEWAY JOINT DETAIL**  
SCALE 1:20

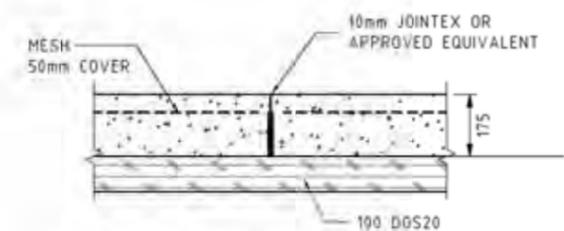

**EXPANSION JOINT TYPICAL DETAIL (EJ)**  
SCALE 1:10

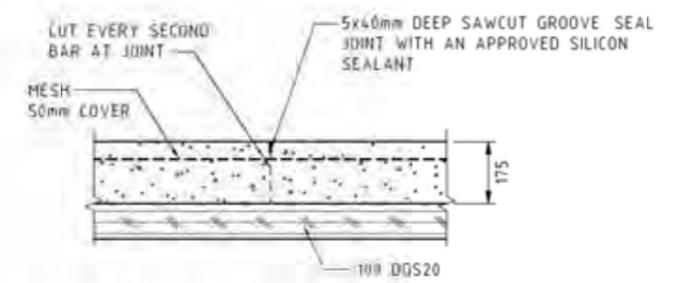

**WEAKENED PLANE JOINT TYPICAL DETAIL (WPJ)**  
SCALE 1:10

**PAVEMENT DETAILS**

- HARDSTAND**  
100mm DGS20 COMPACTED TO 98% MDD  
SUBGRADE COMPACTED TO 95% MDD
- CONCRETE DRIVEWAY**  
175mm N32 SLB2 FABRIC  
100mm DGS20 COMPACTED TO 98% MDD  
SUBGRADE COMPACTED TO 95% MDD
- FUTURE LANDSCAPING**  
FINISH 150mm BELOW FINISHED LEVEL

**PUMP STATION LAYOUT  
CONCEPT ONLY  
SUBJECT TO  
CONTRACTOR'S DESIGN**

FILE: W:\PROJECTS\GOOGONG\Drawings\1140-234 - SEW PS SURFACE FINISHES.dwg 20/06/2017 5:30PM USER: hshh  

| <table border="1" style="width: 100%; border-collapse: collapse;"> <thead> <tr> <th>REV</th> <th>DATE</th> <th>BY</th> <th>CHKD</th> <th>APP'D</th> <th>DESCRIPTION</th> </tr> </thead> <tbody> <tr><td> </td><td> </td><td> </td><td> </td><td> </td><td> </td></tr> </tbody> </table> | REV  | DATE | BY   | CHKD  | APP'D       | DESCRIPTION |  |  |  |  |  |  |  |  |  |  |  |  |  |  |  |  |  |  |  |  |  |  |  |  |  |  |  |  |  |  | PROJECT NO: _____<br>SHEET NO: _____ | <br>SCALE: 1:100 | <br>CONSULT AUSTRALIA | <br>GOOGONG | PROJECT: <b>GOOGONG INTEGRATED WATER CYCLE</b> | <br><b>BROWN</b><br>Smart Consulting | SHEET NO: _____<br><b>SEWER PUMP STATION SURFACE FINISHES</b><br>PROJECT NO: C11140-234+ |
|---|
| REV   | DATE | BY   | CHKD | APP'D | DESCRIPTION |             |  
| |
| |
| |
| |
| |