




LOT DISCLOSURE PLAN

NEIGHBOURHOOD 2 STAGE 8A

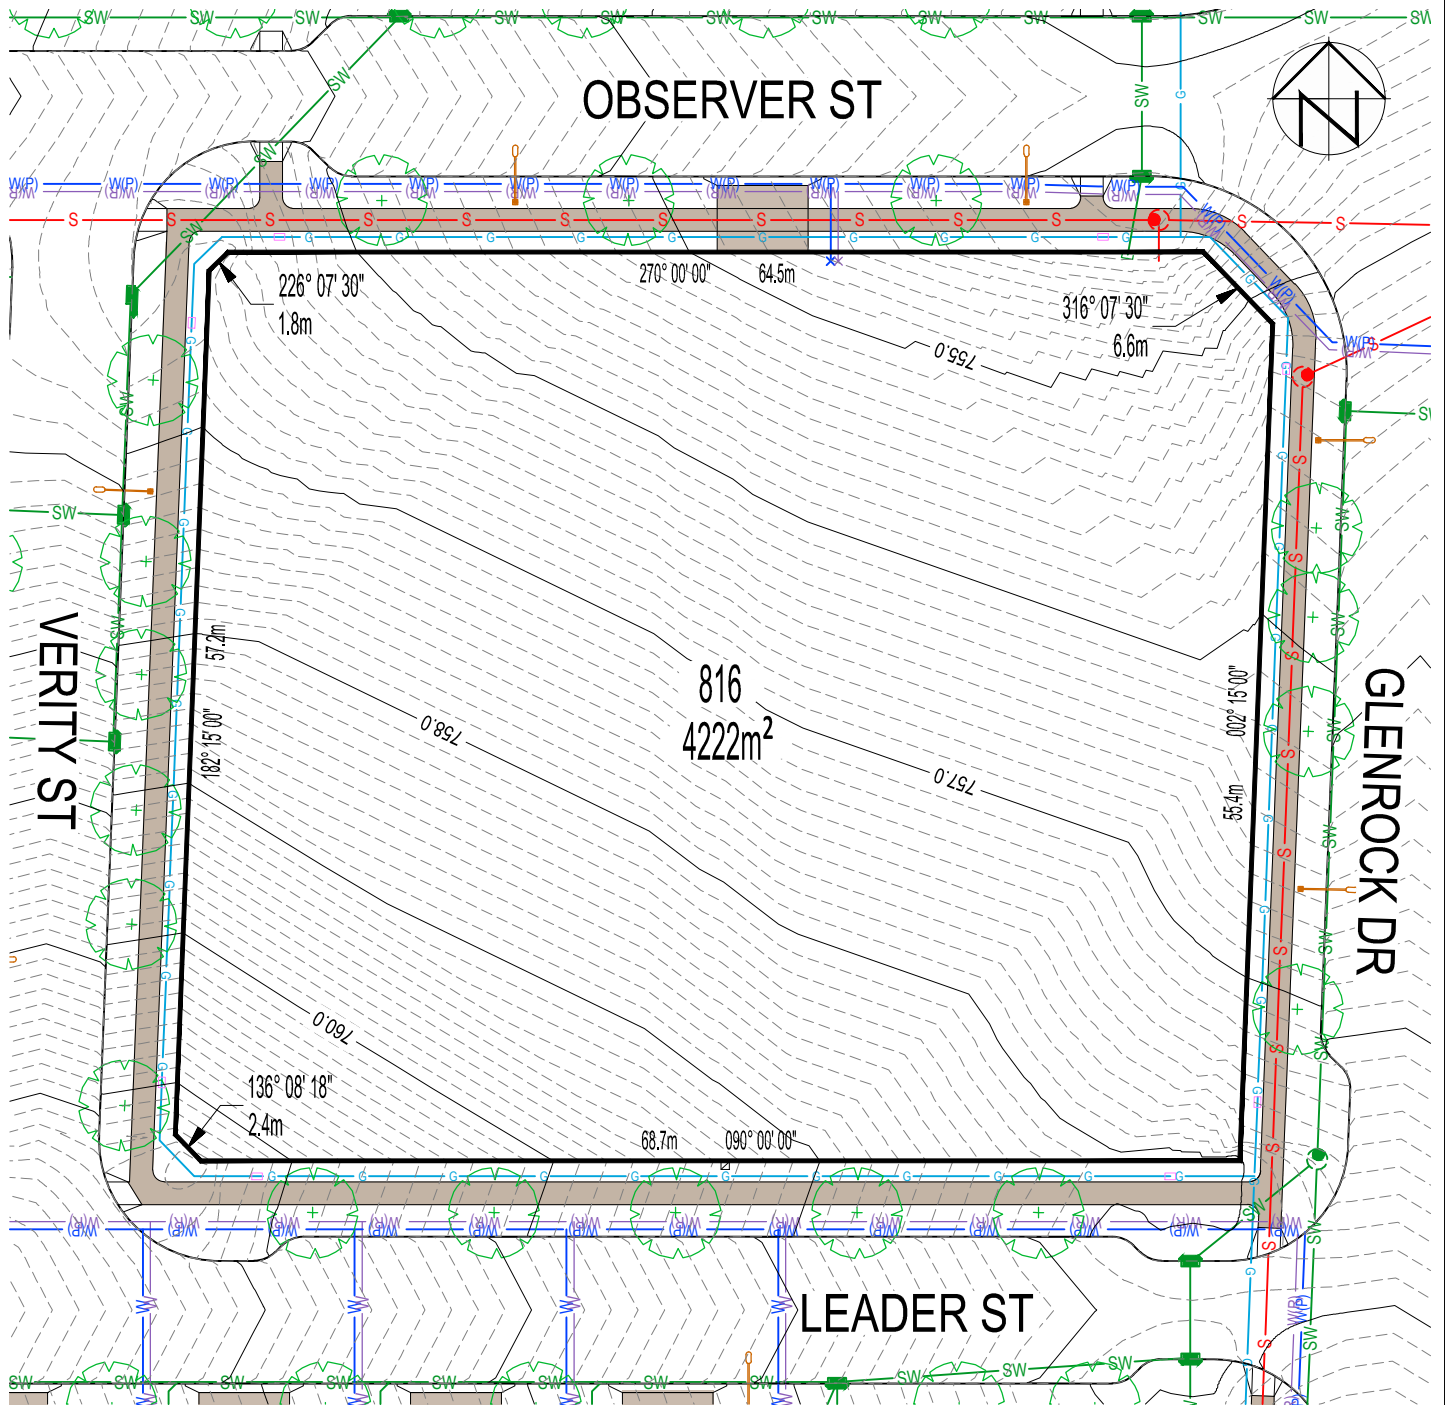


LOT LAYOUT - SCALE 1:

ISSUE DATE: SEPTEMBER 2020

LEGEND

	LOT BOUNDARY		SEWER MAIN/MANHOLE/TIE		NBNC Co. PIT
	CONTOUR 1.0m INTERVAL		STORMWATER MAIN/SUMP/MANHOLE/TIE		STREETLIGHT
	CONTOUR 0.1m INTERVAL		WATER MAIN/STOP VALVE/ HYDRANT/TIE (POTABLE)		MINIPILLAR
	EASEMENT - 3.5m UNLESS NOTED OTHERWISE		WATER MAIN/STOP VALVE/ HYDRANT/TIE (RECYCLED)		SUBSTATION
	LOT AREA		WATER MAIN (IRRIGATION)		STREET TREES
	RETAINING WALL PROVIDED BY GTPL		GAS MAIN		
	FENCE PROVIDED BY GTPL		STORMWATER TIE TO KERB		

LOCALITY PLAN

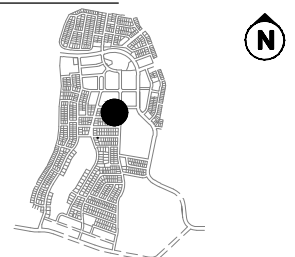

Disclaimer: All care has been taken in the preparation of this material. No responsibility is taken by the vendor for any errors or omissions, and details may be subject to change. Artwork, images and plans are artists impressions only and are not to be relied on as a definitive reference. All road designs, contours, lot sizes, lot dimensions, easements and covenants are preliminary only and are subject to final survey. For final Lot numbers refer registered deposited plans (DP) .