


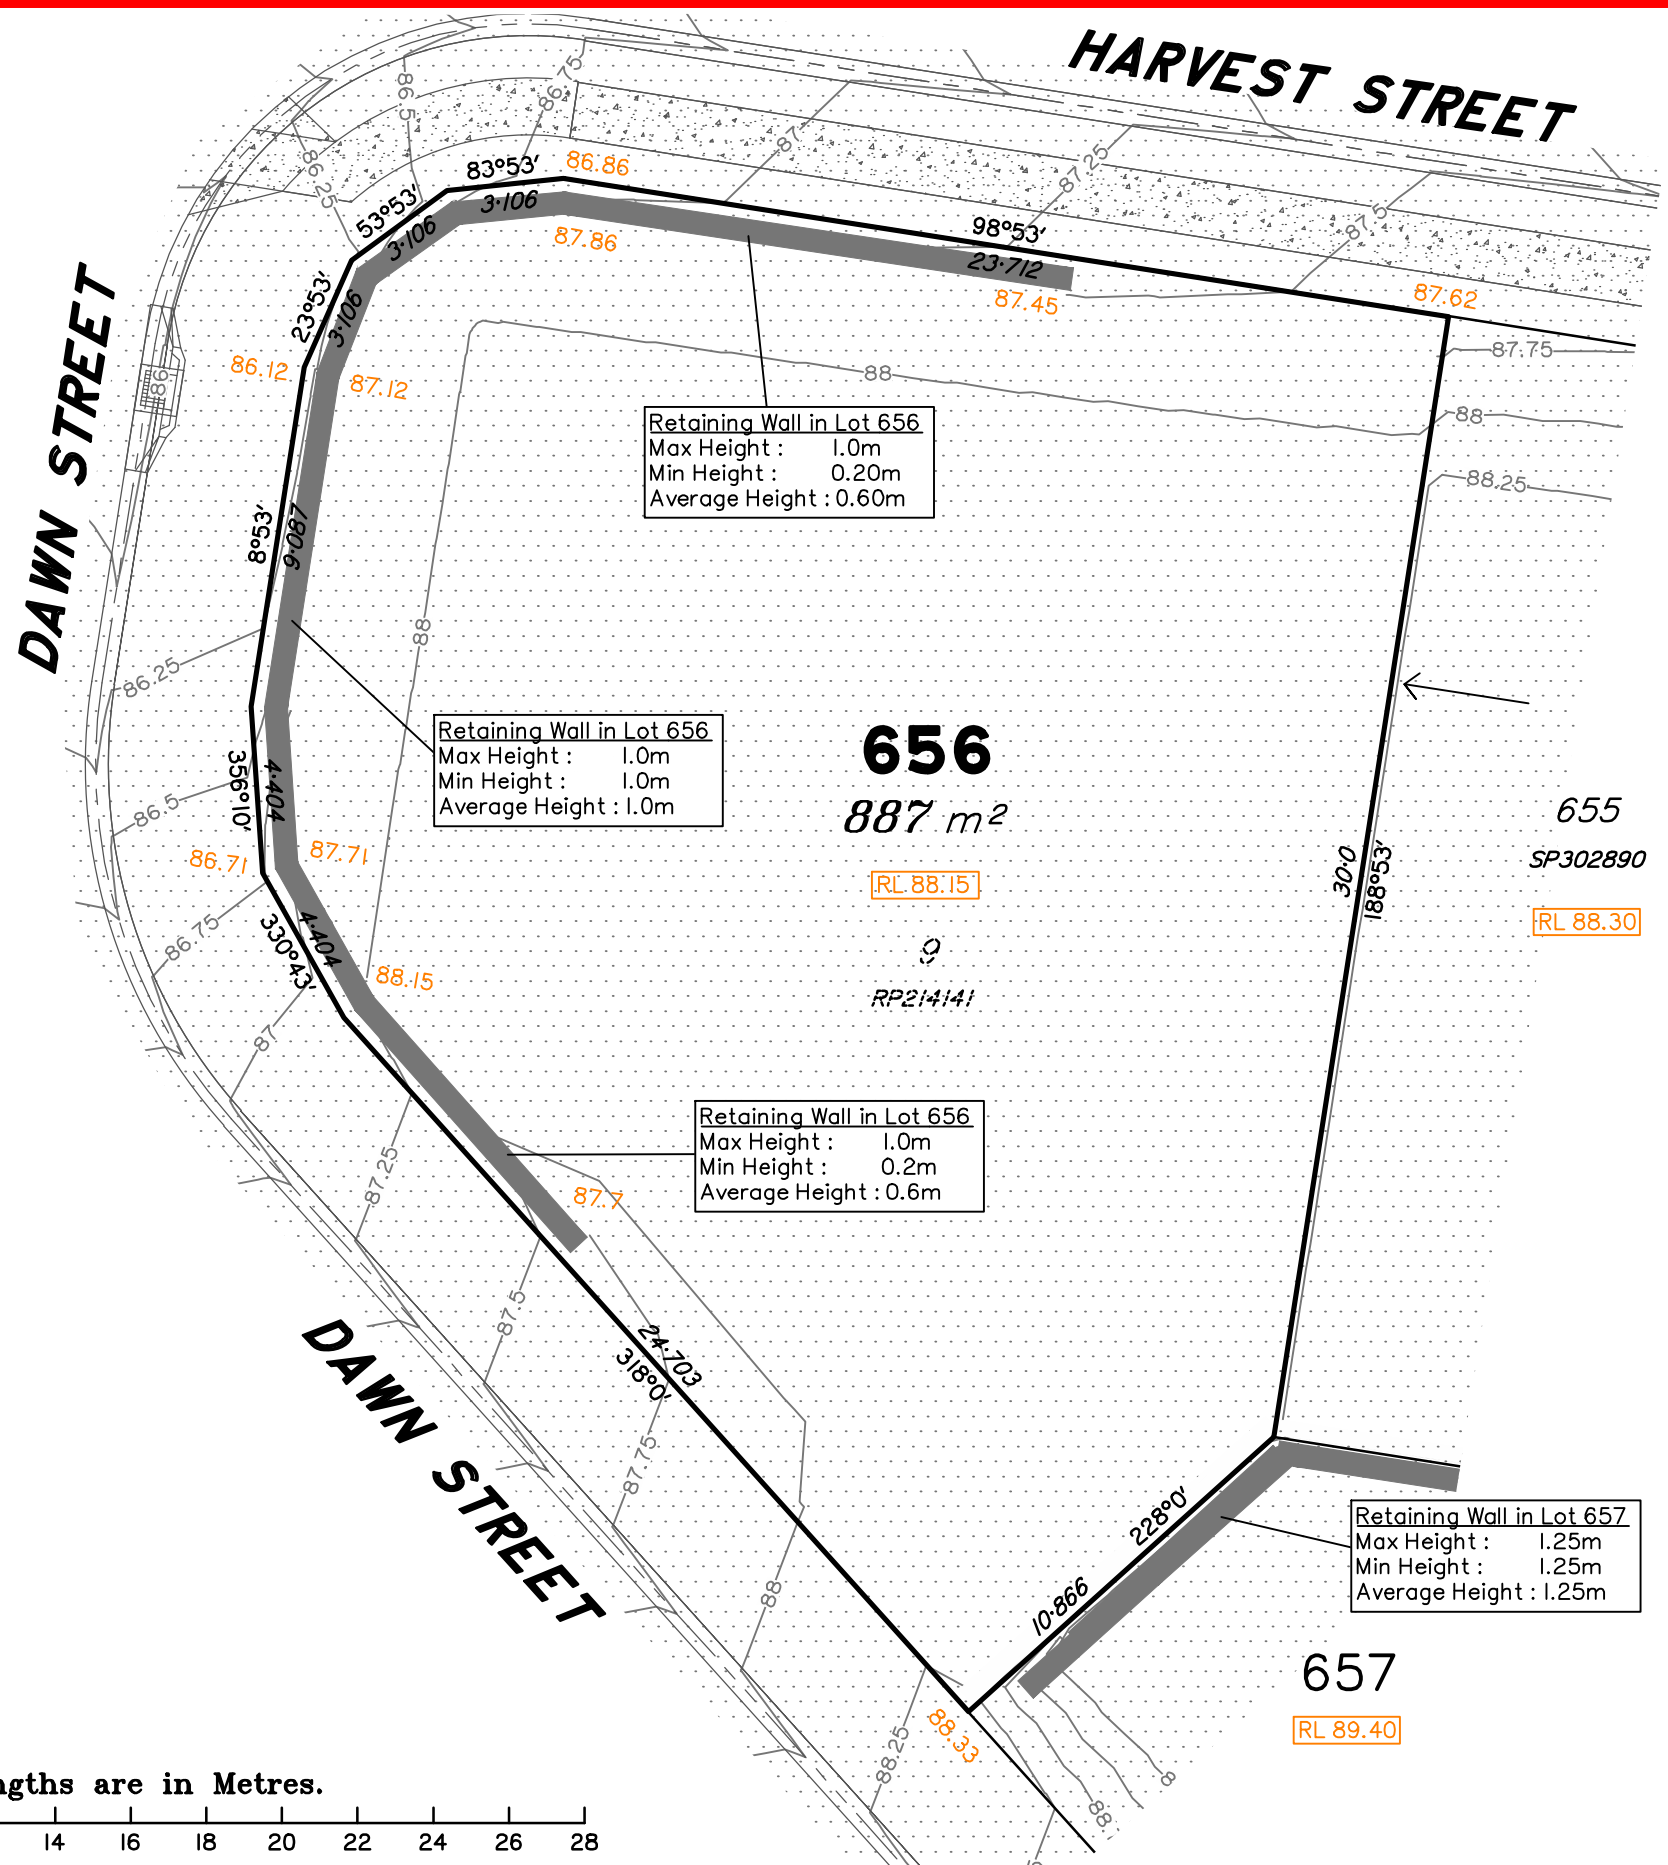

LEGEND

Area of Fill

Area of Cut

Design Contours

Zero Lot Boundary

Retaining Wall

38.78 Finished Surface Design Level

RL 38.78 Finished Pad Design Level

1.0 Depth of Fill

(Not all items in this legend may be relevant to the lot shown hereon)


NOTES

This plan has been prepared from preliminary survey plan (SP302893) and engineering plans and mark-ups provided on the 08/08/18 & 03/10/18 by Premise Engineering.


Lot 656 is restricted to the depth of 15.24 metres below the surface, as defined on the plan M3172.

Development Approval for reconfiguration of a lot and material change of use (Application 1489/2017/CA) have been approved by Ipswich City Council (25/09/2017).

Development Approval has been granted for Operational Works for the proposed lot (17.09.18 - ref: OW - 6005/2018)

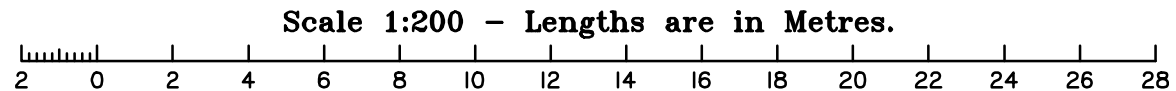

Issues	No.	by	Date	Description
	A	TBG	05/10/18	Original Issue

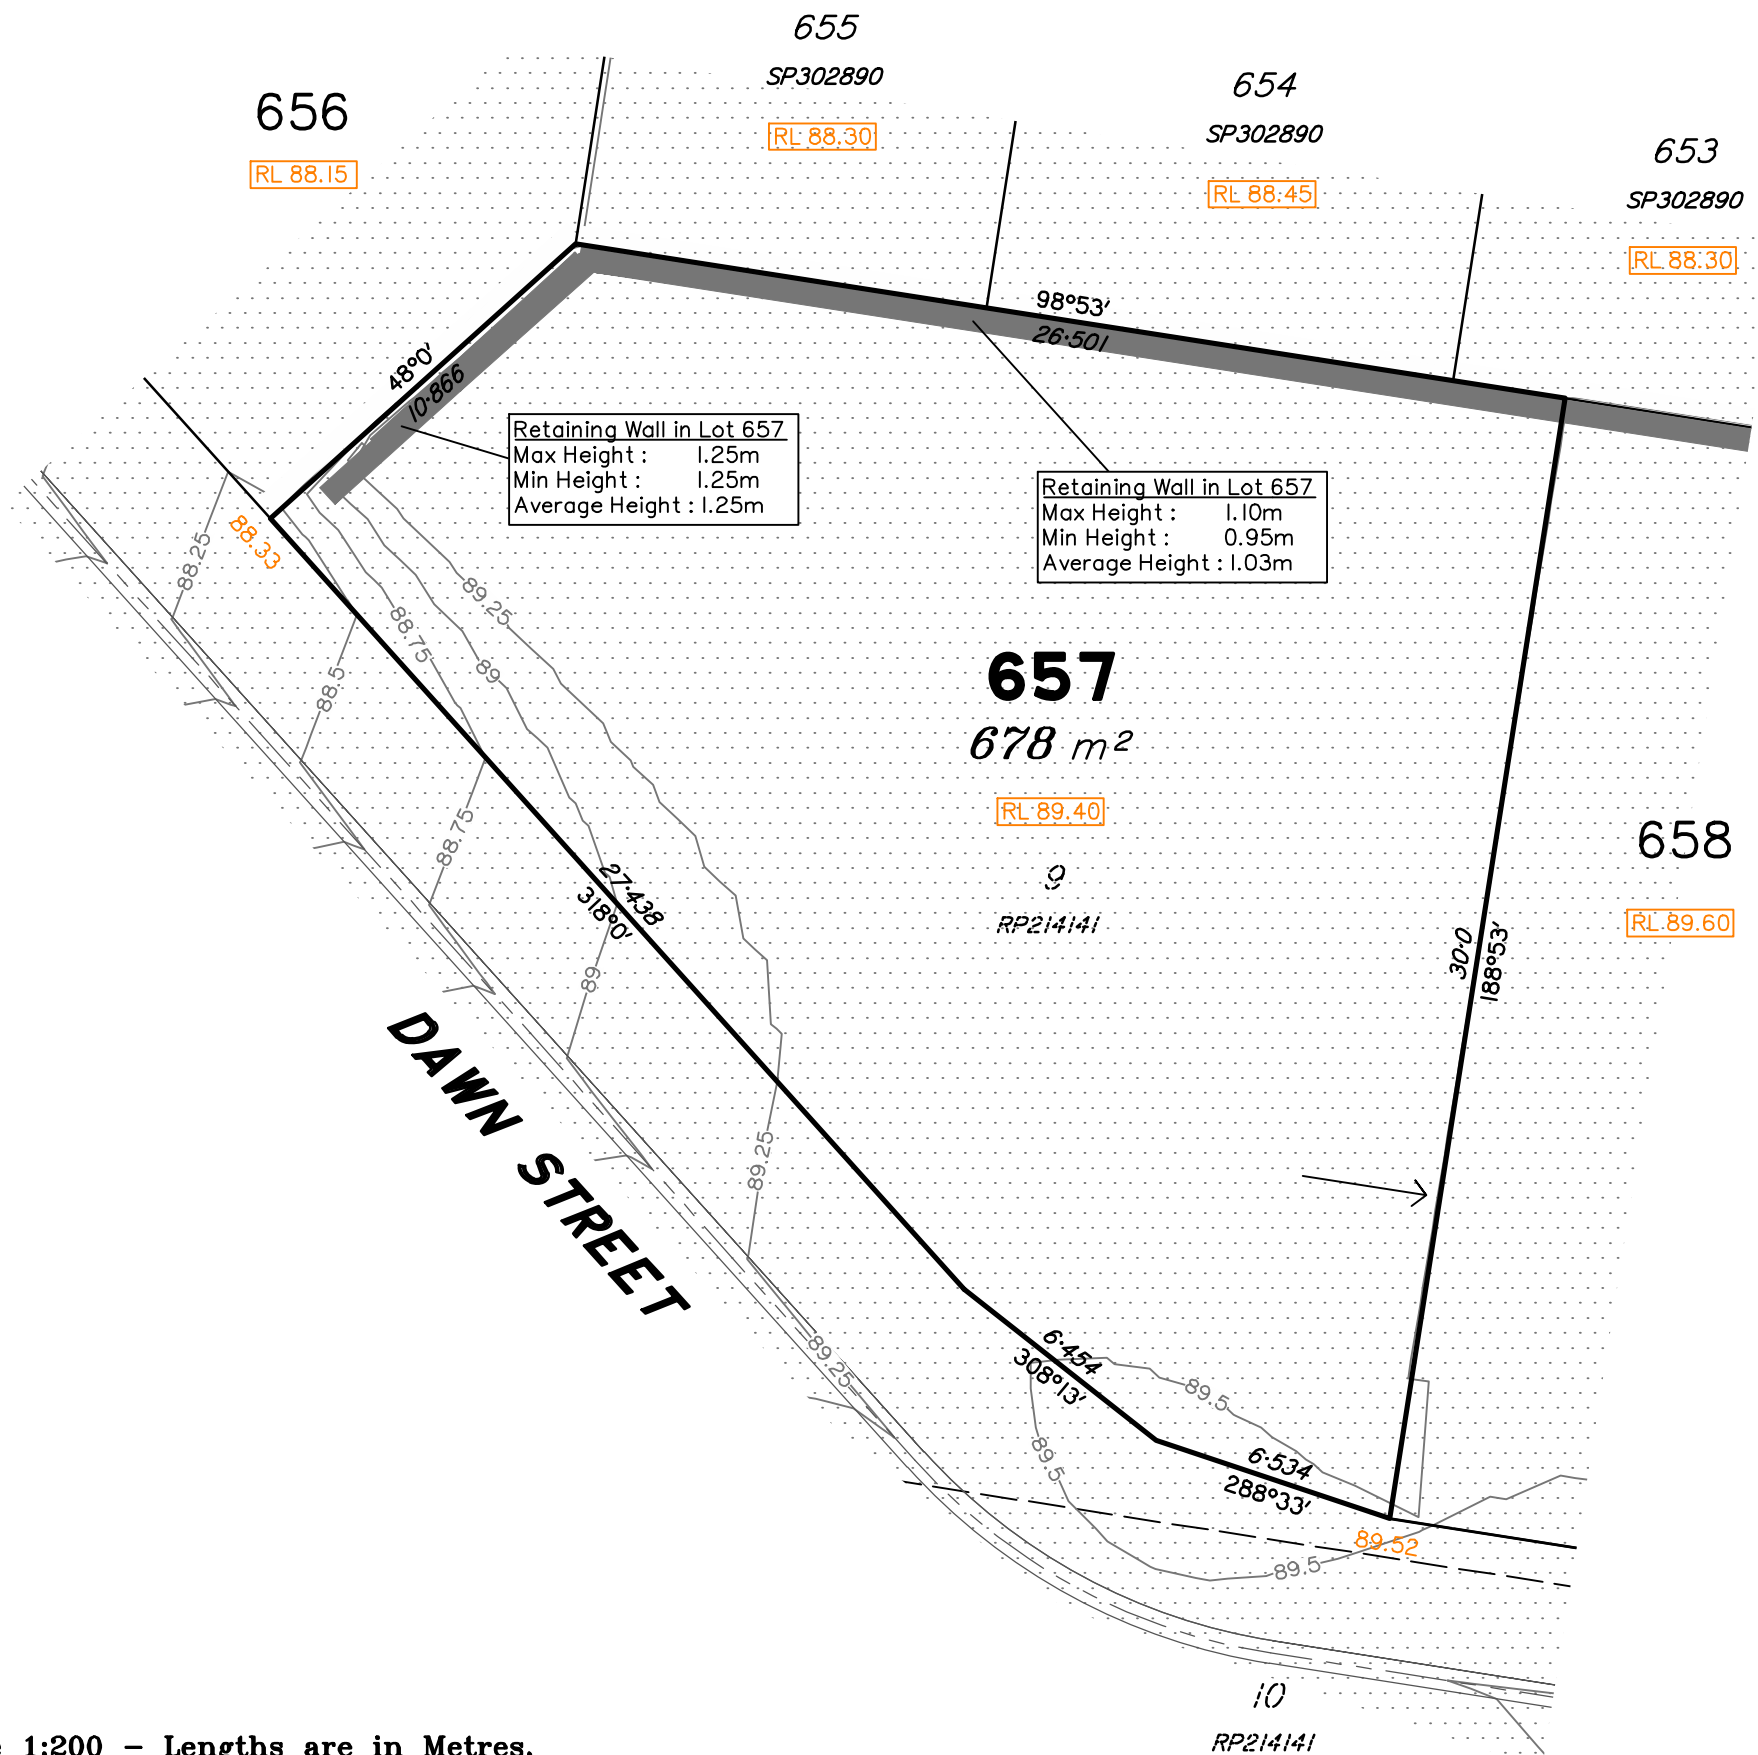

LEGEND

- Area of Fill
- Area of Cut
- Design Contours
- Zero Lot Boundary
- Retaining Wall
- 38.78 Finished Surface Design Level
- RL 38.78 Finished Pad Design Level
- 1.0 Depth of Fill

(Not all items in this legend may be relevant to the lot shown hereon)

NOTES

This plan has been prepared from preliminary survey plan (SP302893) and engineering plans and mark-ups provided on the 08/08/18 & 03/10/18 by Premise Engineering.


Lot 657 is restricted to the depth of 15.24 metres below the surface, as defined on the plan M3172.

Development Approval for reconfiguration of a lot and material change of use (Application 1489/2017/CA) have been approved by Ipswich City Council (25/09/2017).

Development Approval has been granted for Operational Works for the proposed lot (17.09.18 - ref: OW - 6005/2018)

Issues	No.	by	Date	Description
	A	TBG	05/10/18	Original Issue

Scale 1:200 - Lengths are in Metres.

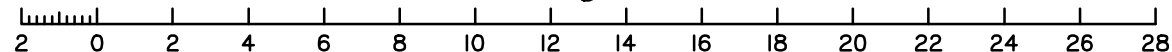

Saunders Havill Group Pty Ltd ABN 24 144 972 949
Brisbane Emerald Rockhampton
head office 9 Thompson St Bowen Hills Q 4006
phone 1300 123 SHG web www.saundershavill.com

■ surveying ■ town planning ■ urban design ■ environmental management ■ landscape architecture

This Disclosure Plan is prepared for the sole purpose of satisfying the Disclosure requirements of the Land Sales Act and SHOULD NOT be used for any other purpose, particularly As-constructed purposes. This information is compiled from Design plans only, unless otherwise stated, and therefore is subject to final survey and construction of operational works.

Disclosure Plan for Proposed Lot 657 (Restricted) on SP302893

Described as part of Lot 860 (Restricted) on SP300831


Existing Title Reference: 51156557

Locality of Redbank Plains (Ipswich City Council)


Level Datum: AHD der.
Origin of Levels: PM203226
RL of Origin: 75.312
Contour Interval: 0.25m

Scale @A3 1: 200

Dwg No. 8655 S 08 DP A_657

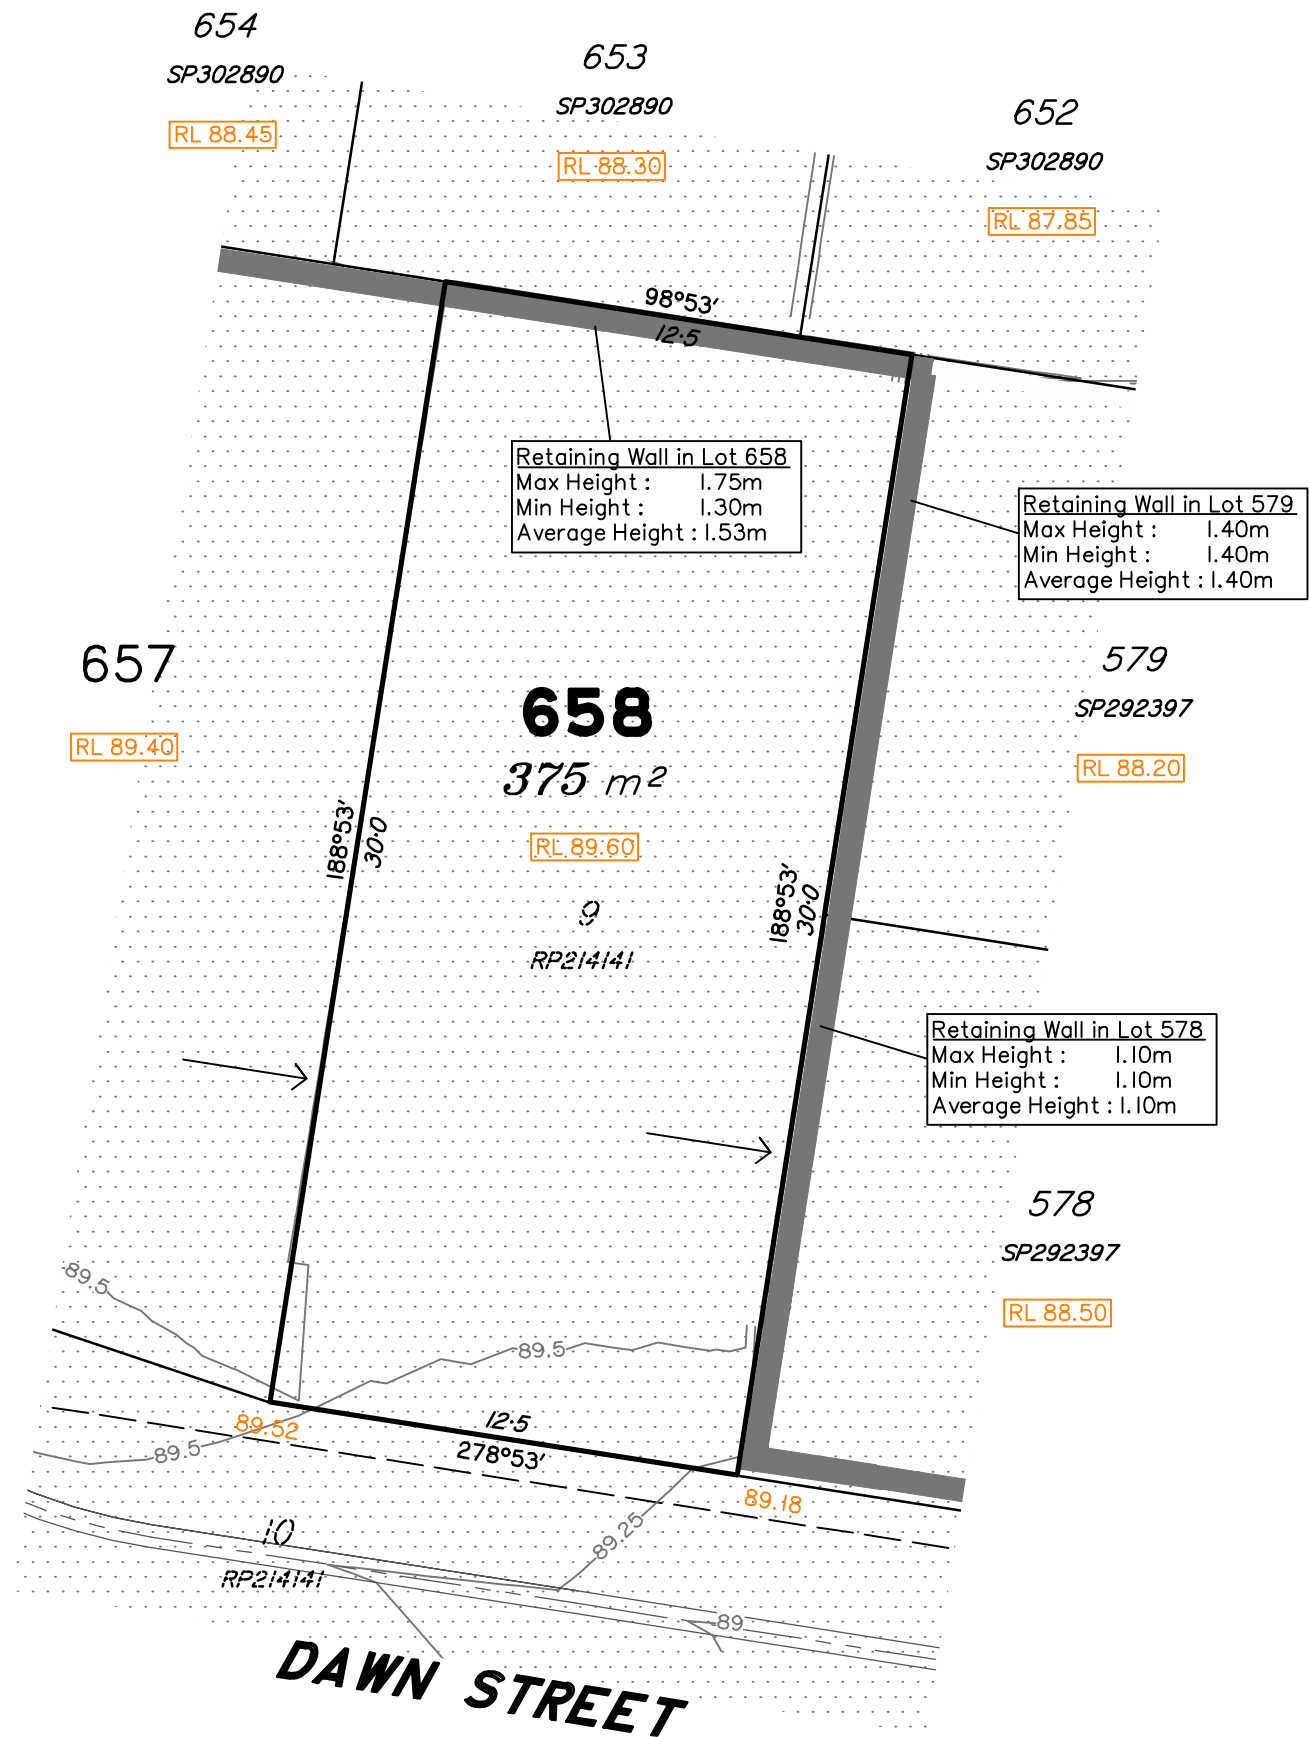

Scale 1:200 – Lengths are in Metres.

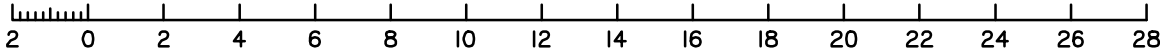

LEGEND

- Area of Fill
- Area of Cut
- Design Contours
- Zero Lot Boundary
- Retaining Wall
- 38.78 Finished Surface Design Level
- RL 38.78 Finished Pad Design Level
- 1.0 Depth of Fill

(Not all items in this legend may be relevant to the lot shown hereon)

NOTES

This plan has been prepared from preliminary survey plan (SP302893) and engineering plans provided on the 08/08/18 by Premise Engineering.

Lot 658 is restricted to the depth of 15.24 metres below the surface, as defined on the plan M3172.

Development Approval for reconfiguration of a lot and material change of use (Application 1489/2017/CA) have been approved by Ipswich City Council (25/09/2017).

Development Approval has been granted for Operational Works for the proposed lot (17.09.18 - ref: OW - 6005/2018)

Issues	No.	by	Date	Description
	A	TBG	05/10/18	Original Issue



Saunders Havill Group Pty Ltd ABN 24 144 972 949
Brisbane Emerald Rockhampton
head office 9 Thompson St Bowen Hills Q 4006
phone 1300 123 SHG web www.saundershavill.com

■ surveying ■ town planning ■ urban design ■ environmental management ■ landscape architecture

This Disclosure Plan is prepared for the sole purpose of satisfying the Disclosure requirements of the Land Sales Act and SHOULD NOT be used for any other purpose, particularly As-constructed purposes. This information is compiled from Design plans only, unless otherwise stated, and therefore is subject to final survey and construction of operational works.

Disclosure Plan for Proposed Lot 658 (Restricted) on SP302893


Described as part of Lot 860 (Restricted) on SP300831
Existing Title Reference: 51156557

Locality of Redbank Plains (Ipswich City Council)

Level Datum: AHD der.
Origin of Levels: PM203226
RL of Origin: 75.312
Contour Interval: 0.25m

Scale @A3 1: 200

Dwg No. 8655 S 08 DP A_658

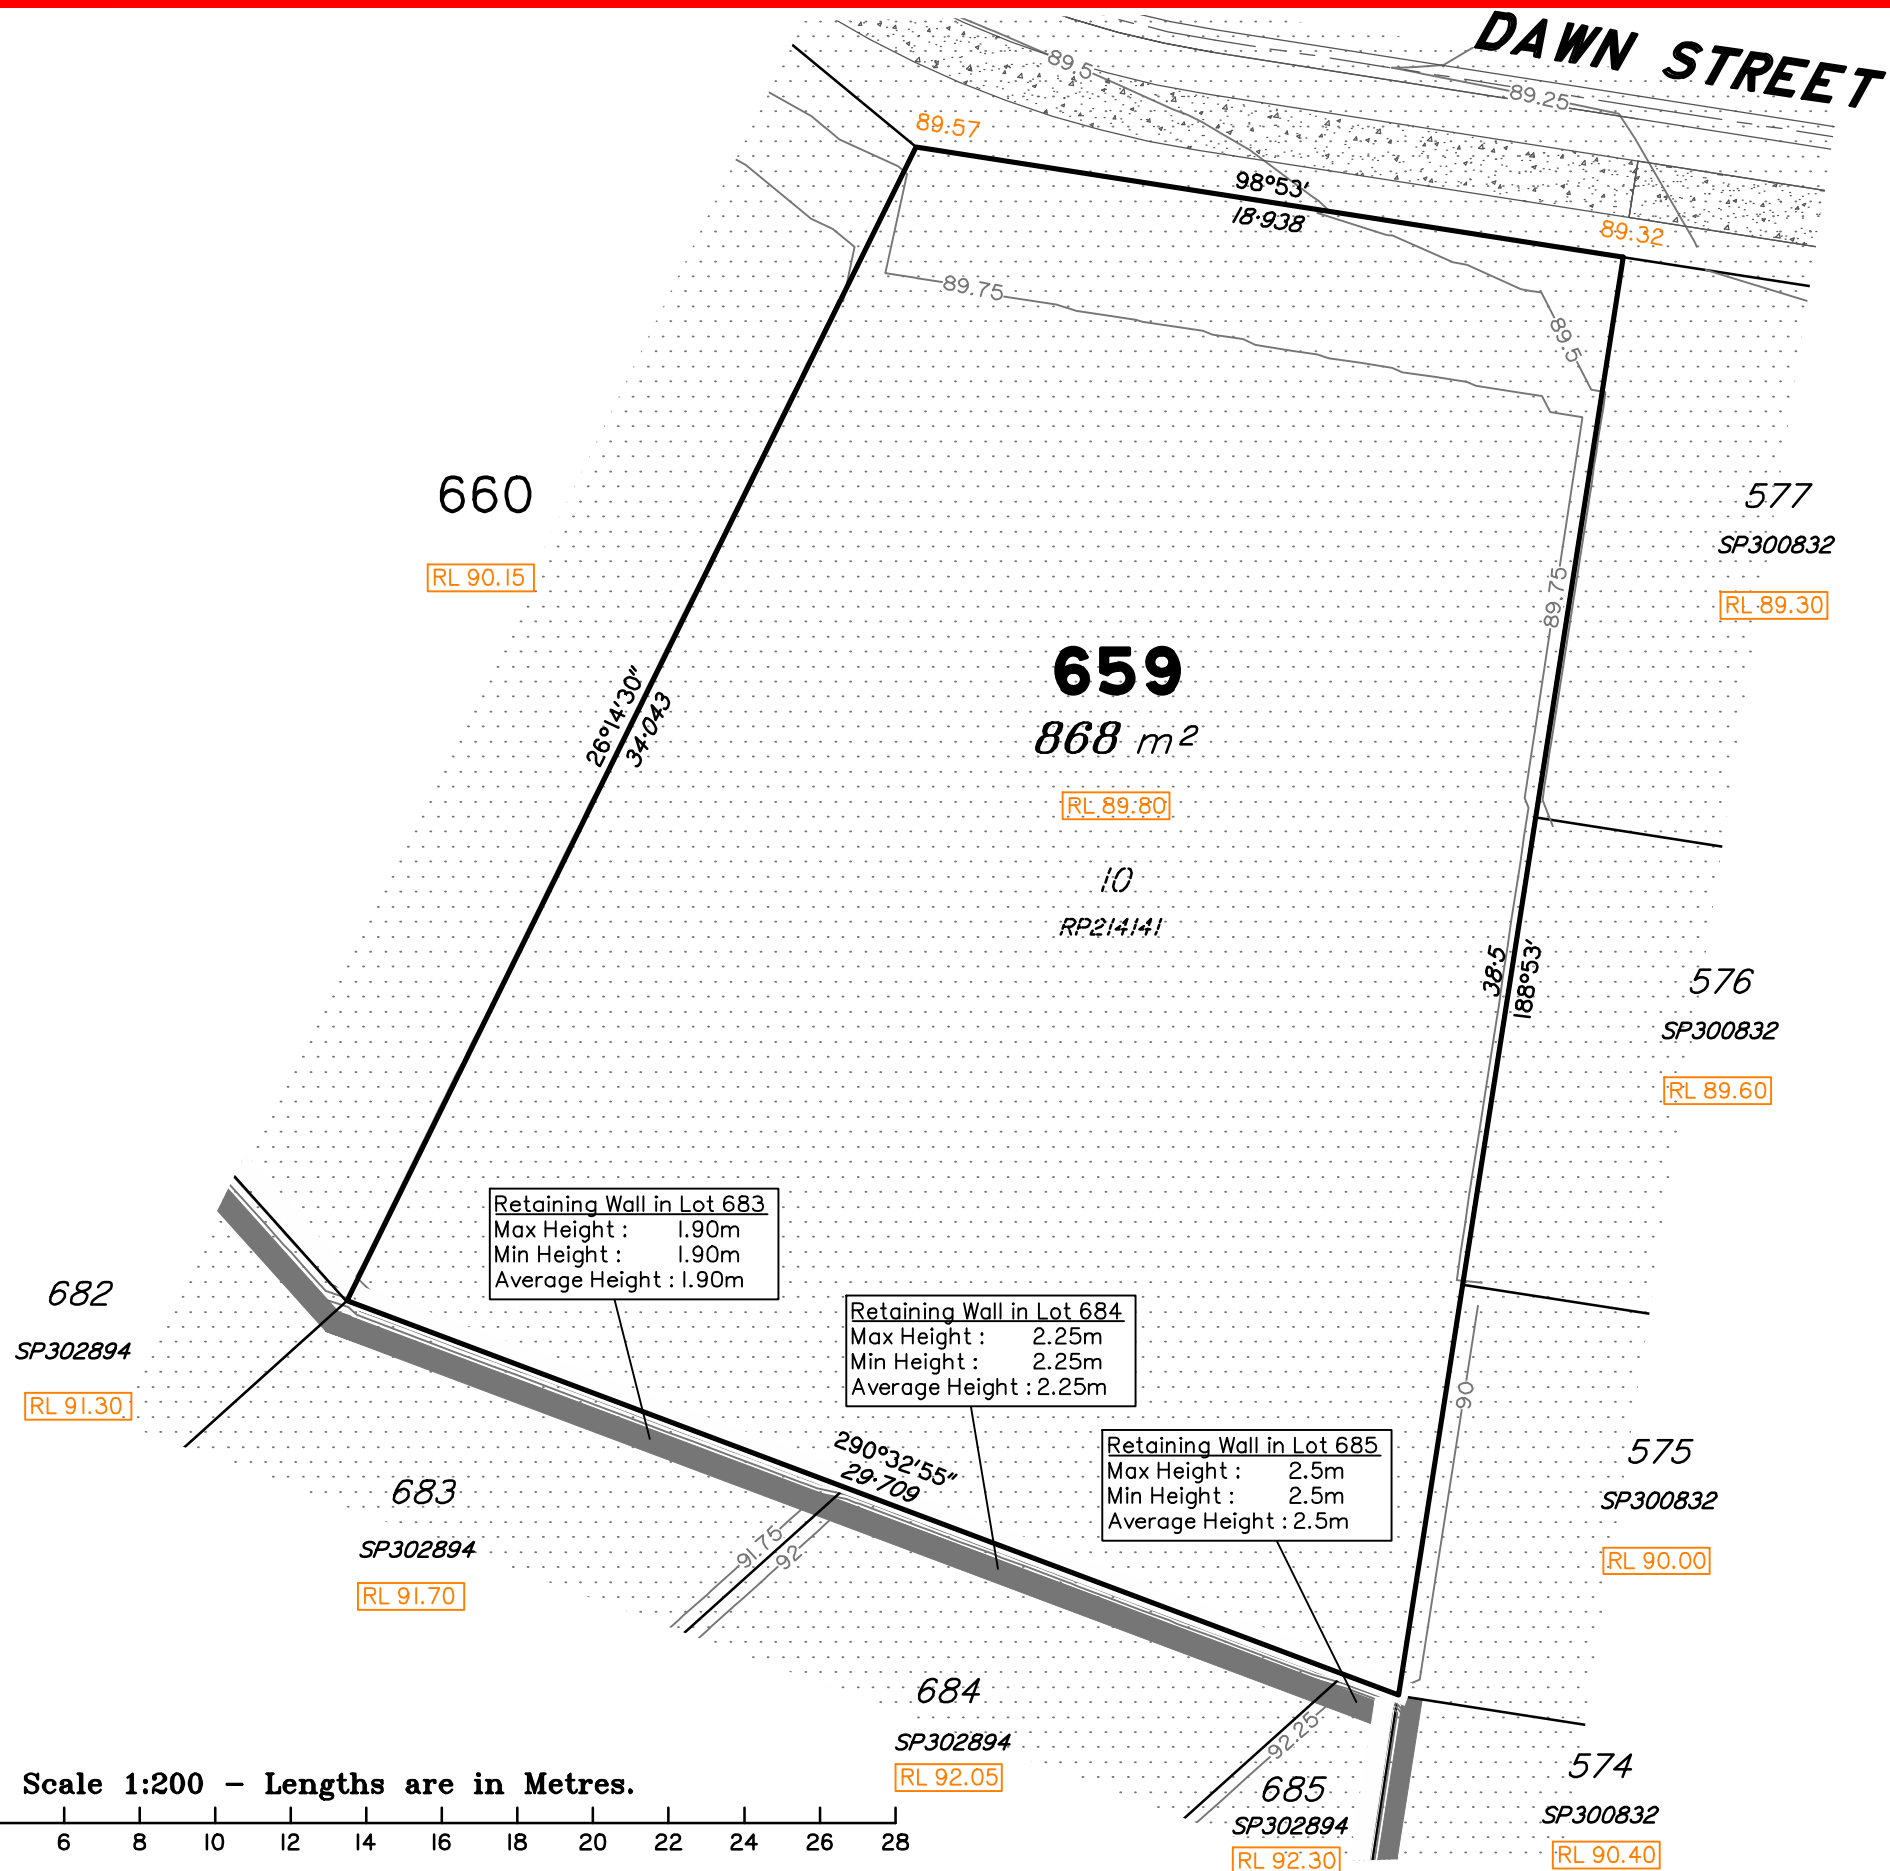

LEGEND

- Area of Fill
- Area of Cut
- Design Contours
- Zero Lot Boundary
- Retaining Wall
- 38.78 Finished Surface Design Level
- RL 38.78 Finished Pad Design Level
- 1.0 Depth of Fill

(Not all items in this legend may be relevant to the lot shown hereon)

NOTES

This plan has been prepared from preliminary survey plan (SP302893) and engineering plans provided on the 08/08/18 by Premise Engineering.

Lot 659 is restricted to the depth of 15.24 metres below the surface, as defined on the plan M3172.

Development Approval for reconfiguration of a lot and material change of use (Application 1489/2017/CA) have been approved by Ipswich City Council (25/09/2017).

Development Approval has been granted for Operational Works for the proposed lot (17.09.18 - ref: OW - 6005/2018)

Issues	No.	by	Date	Description
	A	TBG	05/10/18	Original Issue



Saunders Havill Group Pty Ltd ABN 24 144 972 949
Brisbane Emerald Rockhampton
head office 9 Thompson St Bowen Hills Q 4006
phone 1300 123 SHG web www.saundershavill.com

■ surveying ■ town planning ■ urban design ■ environmental management ■ landscape architecture

This Disclosure Plan is prepared for the sole purpose of satisfying the Disclosure requirements of the Land Sales Act and SHOULD NOT be used for any other purpose, particularly As-constructed purposes. This information is compiled from Design plans only, unless otherwise stated, and therefore is subject to final survey and construction of operational works.

Disclosure Plan for Proposed Lot 659 (Restricted) on SP302893


Described as part of Lot 860 (Restricted) on SP300831

Existing Title Reference: 51156557


Locality of Redbank Plains (Ipswich City Council)

Level Datum: AHD der.
Origin of Levels: PM203226
RL of Origin: 75.312
Contour Interval: 0.25m

Scale @A3 1: 200
Dwg No. 8655 S 08 DP A_659

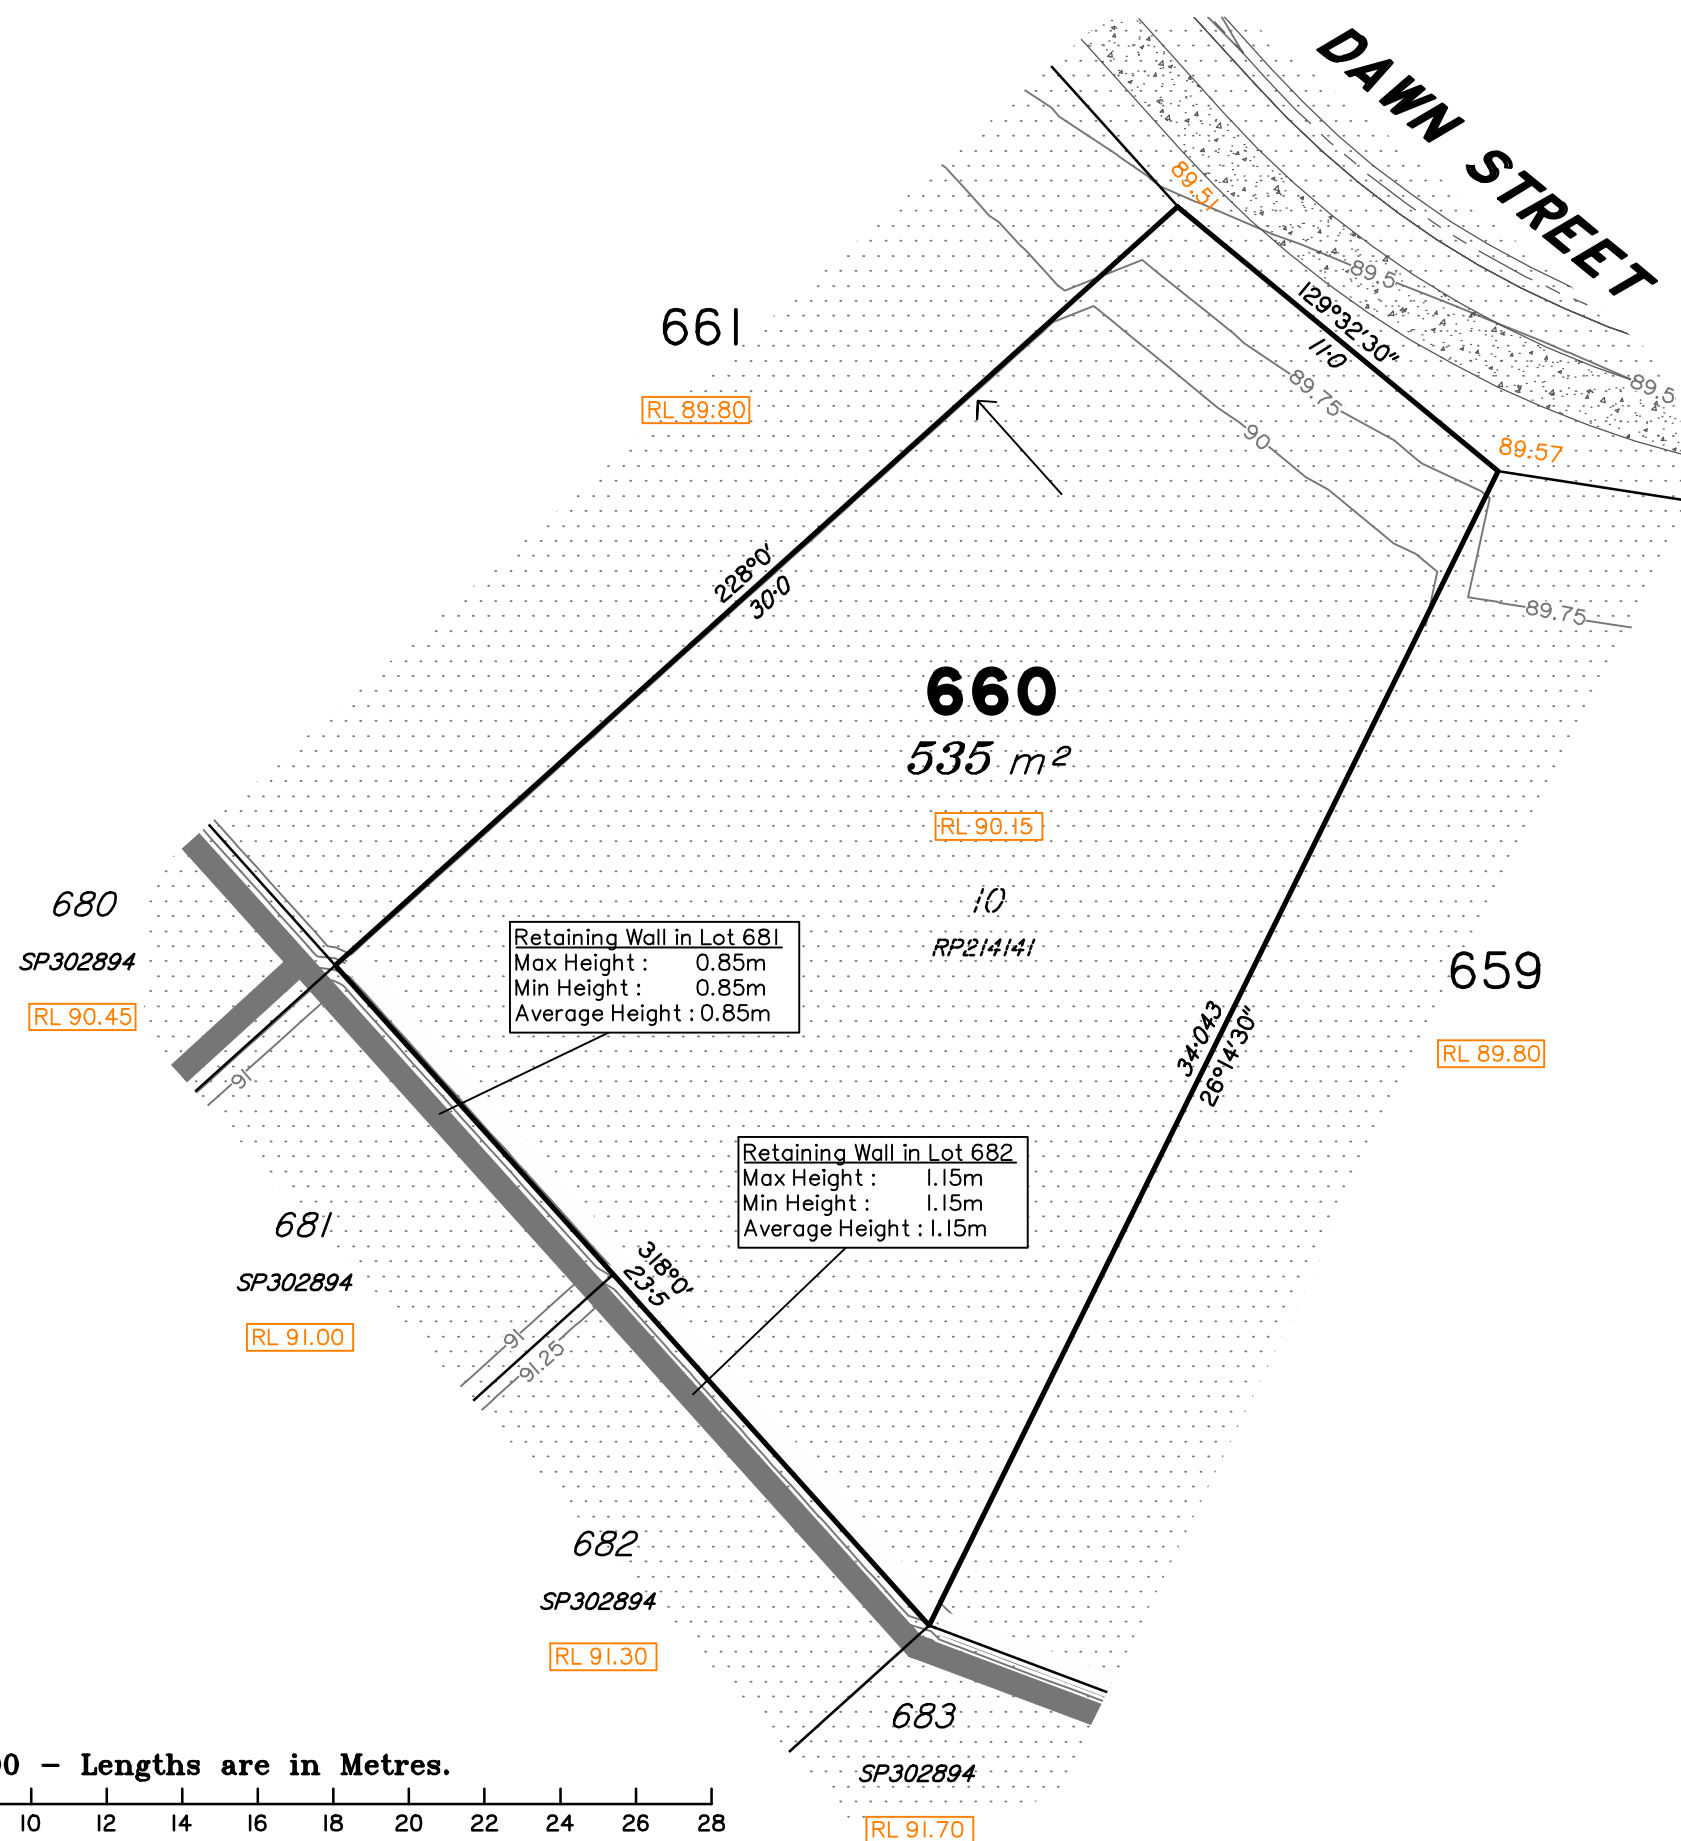

Scale 1:200 – Lengths are in Metres.

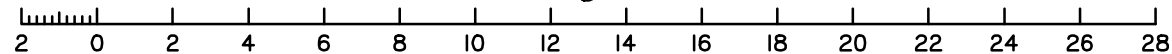

■ surveying ■ town planning ■ urban design ■ environmental management ■ landscape architecture

This Disclosure Plan is prepared for the sole purpose of satisfying the Disclosure requirements of the Land Sales Act and SHOULD NOT be used for any other purpose, particularly As-constructed purposes. This information is compiled from Design plans only, unless otherwise stated, and therefore is subject to final survey and construction of operational works.

Disclosure Plan for Proposed Lot 660 (Restricted) on SP302893

Existing Title Reference: 51156557

Locality of Redbank Plains (Ipswich City Council)

 Area of Fill
 Area of Cut
 Design Contours
 Zero Lot Boundary
 Retaining Wall
 38.78 Finished Surface Design Level
 RL 38.78 Finished Pad Design Level
 1.0 Depth of Fill

(Not all items in this legend may be relevant to the lot shown hereon)

This plan has been prepared from preliminary survey plan (SP302893) and engineering plans provided on the 08/08/18 by Premise Engineering.


Lot 660 is restricted to the depth of 15.24 metres below the surface, as defined on the plan M3172.

Development Approval for reconfiguration of a lot and material change of use (Application 1489/2017/CA) have been approved by Ipswich City Council (25/09/2017).

Development Approval has been granted for Operational Works for the proposed lot (17.09.18 - ref: OW - 6005/2018)

Issues	No.	by	Date	Description
	A	TBG	05/10/18	Original Issue

Level Datum: AHD der.
Origin of Levels: PM203226
RL of Origin: 75.312
Contour Interval: 0.25m
Scale @A3 1: 200
Dwg No. 8655 S 08 DP A_660

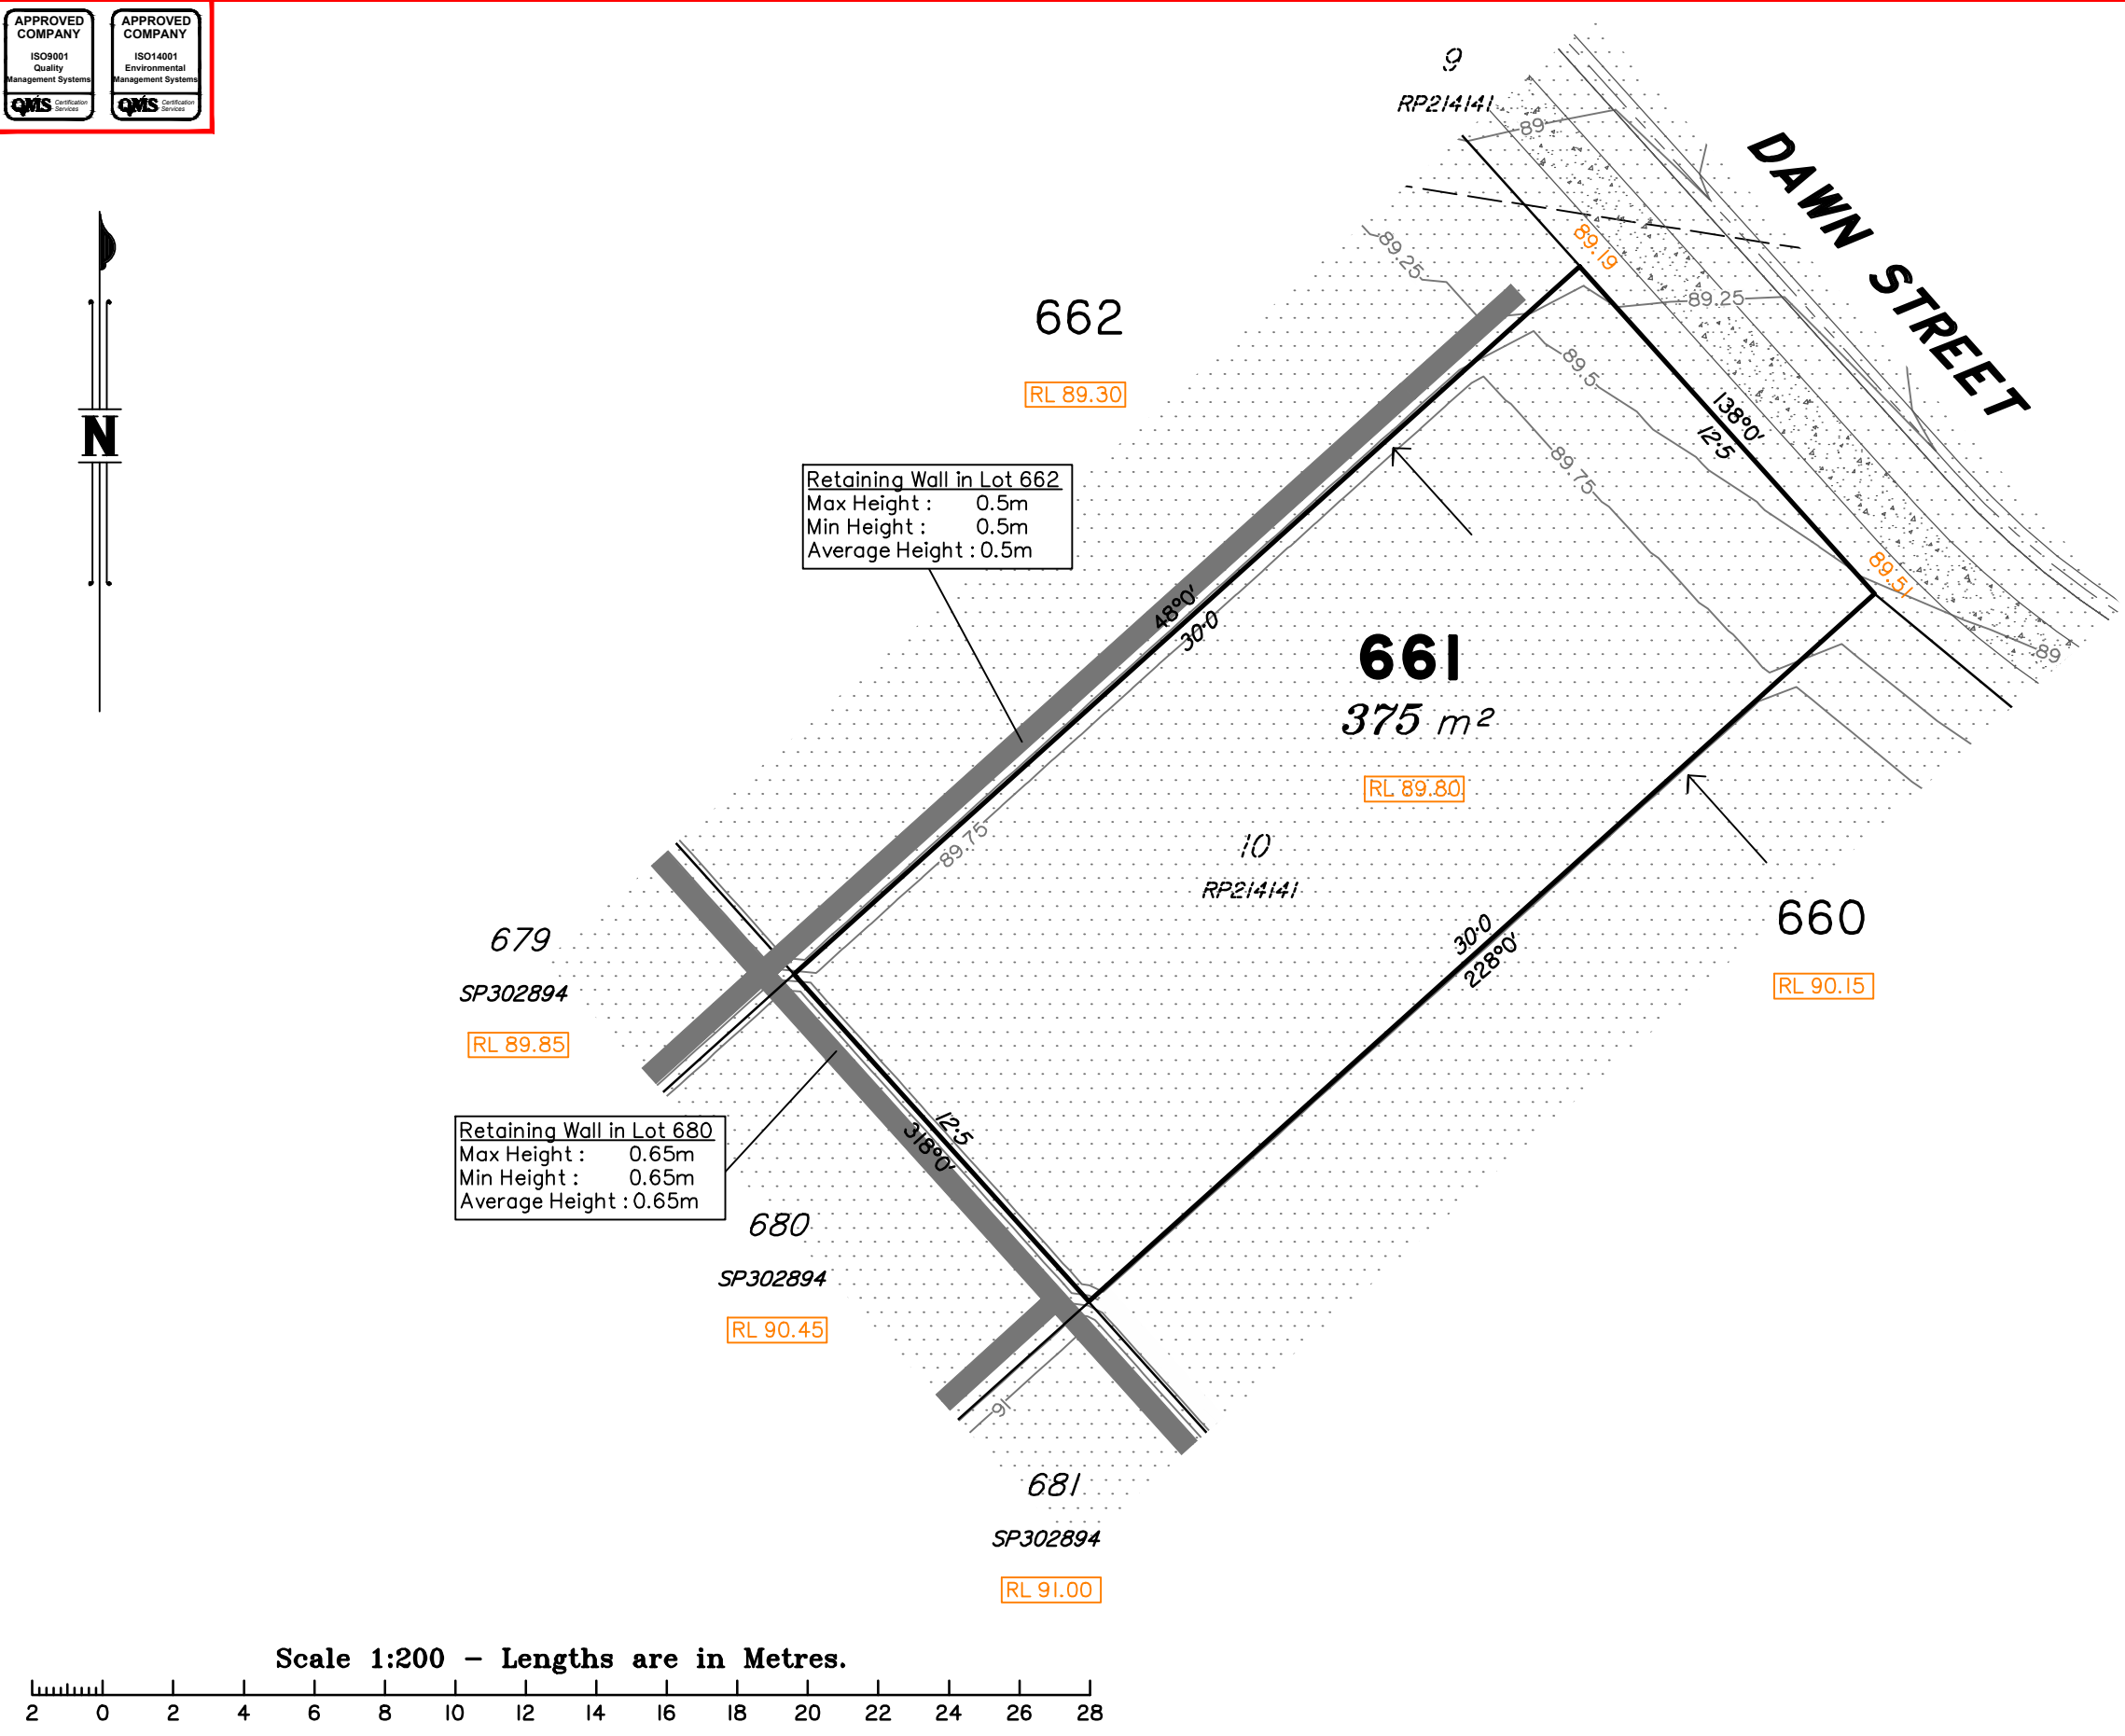

LEGEND

- Area of Fill
- Area of Cut
- Design Contours
- Zero Lot Boundary
- Retaining Wall
- 38.78 Finished Surface Design Level
- RL 38.78 Finished Pad Design Level
- 1.0 Depth of Fill

(Not all items in this legend may be relevant to the lot shown hereon)

NOTES

This plan has been prepared from preliminary survey plan (SP302893) and engineering plans provided on the 08/08/18 by Premise Engineering.

Lot 661 is restricted to the depth of 15.24 metres below the surface, as defined on the plan M3172.

Development Approval for reconfiguration of a lot and material change of use (Application 1489/2017/CA) have been approved by Ipswich City Council (25/09/2017).

Development Approval has been granted for Operational Works for the proposed lot (17.09.18 - ref: OW - 6005/2018)

Issues	No.	by	Date	Description
	A	TBG	05/10/18	Original Issue



Saunders Havill Group Pty Ltd ABN 24 144 972 949
Brisbane Emerald Rockhampton
head office 9 Thompson St Bowen Hills Q 4006
phone 1300 123 SHG web www.saundershavill.com

■ surveying ■ town planning ■ urban design ■ environmental management ■ landscape architecture

This Disclosure Plan is prepared for the sole purpose of satisfying the Disclosure requirements of the Land Sales Act and SHOULD NOT be used for any other purpose, particularly As-constructed purposes. This information is compiled from Design plans only, unless otherwise stated, and therefore is subject to final survey and construction of operational works.

Disclosure Plan for Proposed Lot 661 (Restricted) on SP302893


Described as part of Lot 860 (Restricted) on SP300831
Existing Title Reference: 51156557

Locality of Redbank Plains (Ipswich City Council)


Level Datum: AHD der.
Origin of Levels: PM203226
RL of Origin: 75.312
Contour Interval: 0.25m

Scale @A3 1: 200

Dwg No. 8655 S 08 DP A_661

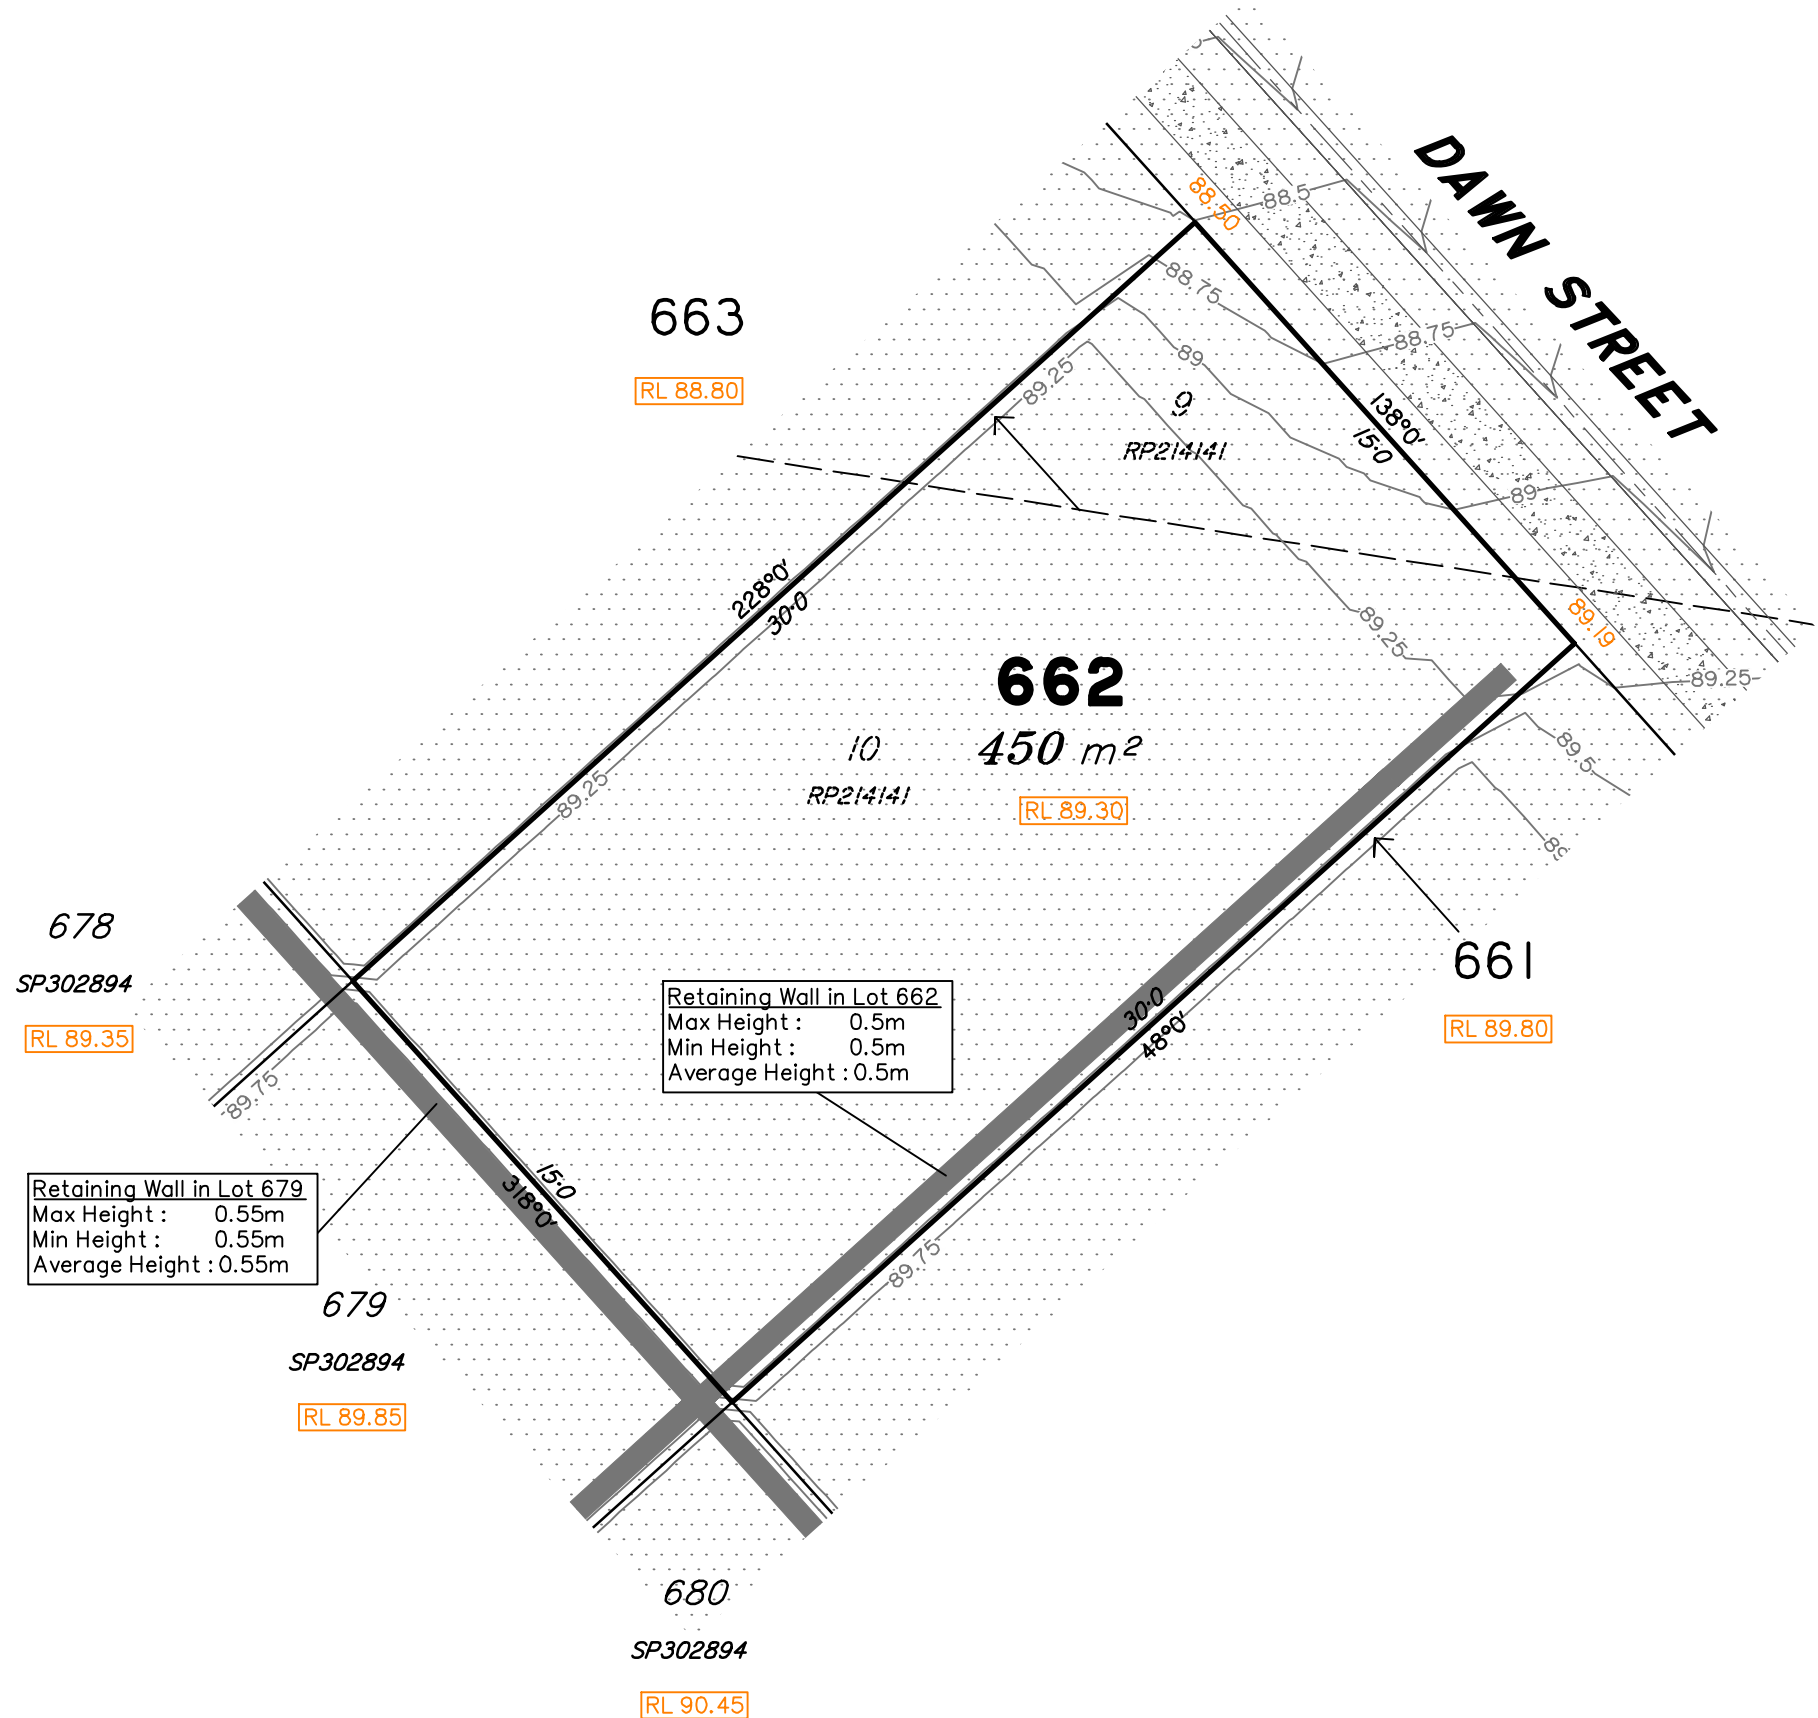

Scale 1:200 – Lengths are in Metres.

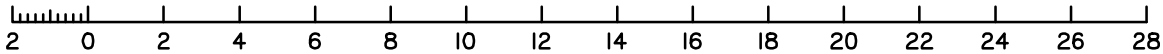

LEGEND

- Area of Fill
- Area of Cut
- Design Contours
- Zero Lot Boundary
- Retaining Wall
- 38.78 Finished Surface Design Level
- RL 38.78 Finished Pad Design Level
- 1.0 Depth of Fill

(Not all items in this legend may be relevant to the lot shown hereon)

NOTES

This plan has been prepared from preliminary survey plan (SP302893) and engineering plans provided on the 08/08/18 by Premise Engineering.

Lot 662 is restricted to the depth of 15.24 metres below the surface, as defined on the plan M3172.

Development Approval for reconfiguration of a lot and material change of use (Application 1489/2017/CA) have been approved by Ipswich City Council (25/09/2017).

Development Approval has been granted for Operational Works for the proposed lot (17.09.18 - ref: OW - 6005/2018)

Issues	No.	by	Date	Description
	A	TBG	05/10/18	Original Issue



Saunders Havill Group Pty Ltd ABN 24 144 972 949
Brisbane Emerald Rockhampton
head office 9 Thompson St Bowen Hills Q 4006
phone 1300 123 SHG web www.saundershavill.com

■ surveying ■ town planning ■ urban design ■ environmental management ■ landscape architecture


This Disclosure Plan is prepared for the sole purpose of satisfying the Disclosure requirements of the Land Sales Act and SHOULD NOT be used for any other purpose, particularly As-constructed purposes. This information is compiled from Design plans only, unless otherwise stated, and therefore is subject to final survey and construction of operational works.

Disclosure Plan for Proposed Lot 662 (Restricted) on SP302893

Described as part of Lot 860 (Restricted) on SP300831
Existing Title Reference: 51156557

Locality of Redbank Plains (Ipswich City Council)

Level Datum: AHD der.
Origin of Levels: PM203226
RL of Origin: 75.312
Contour Interval: 0.25m
Scale @A3 1: 200
Dwg No. 8655 S 08 DP A_662

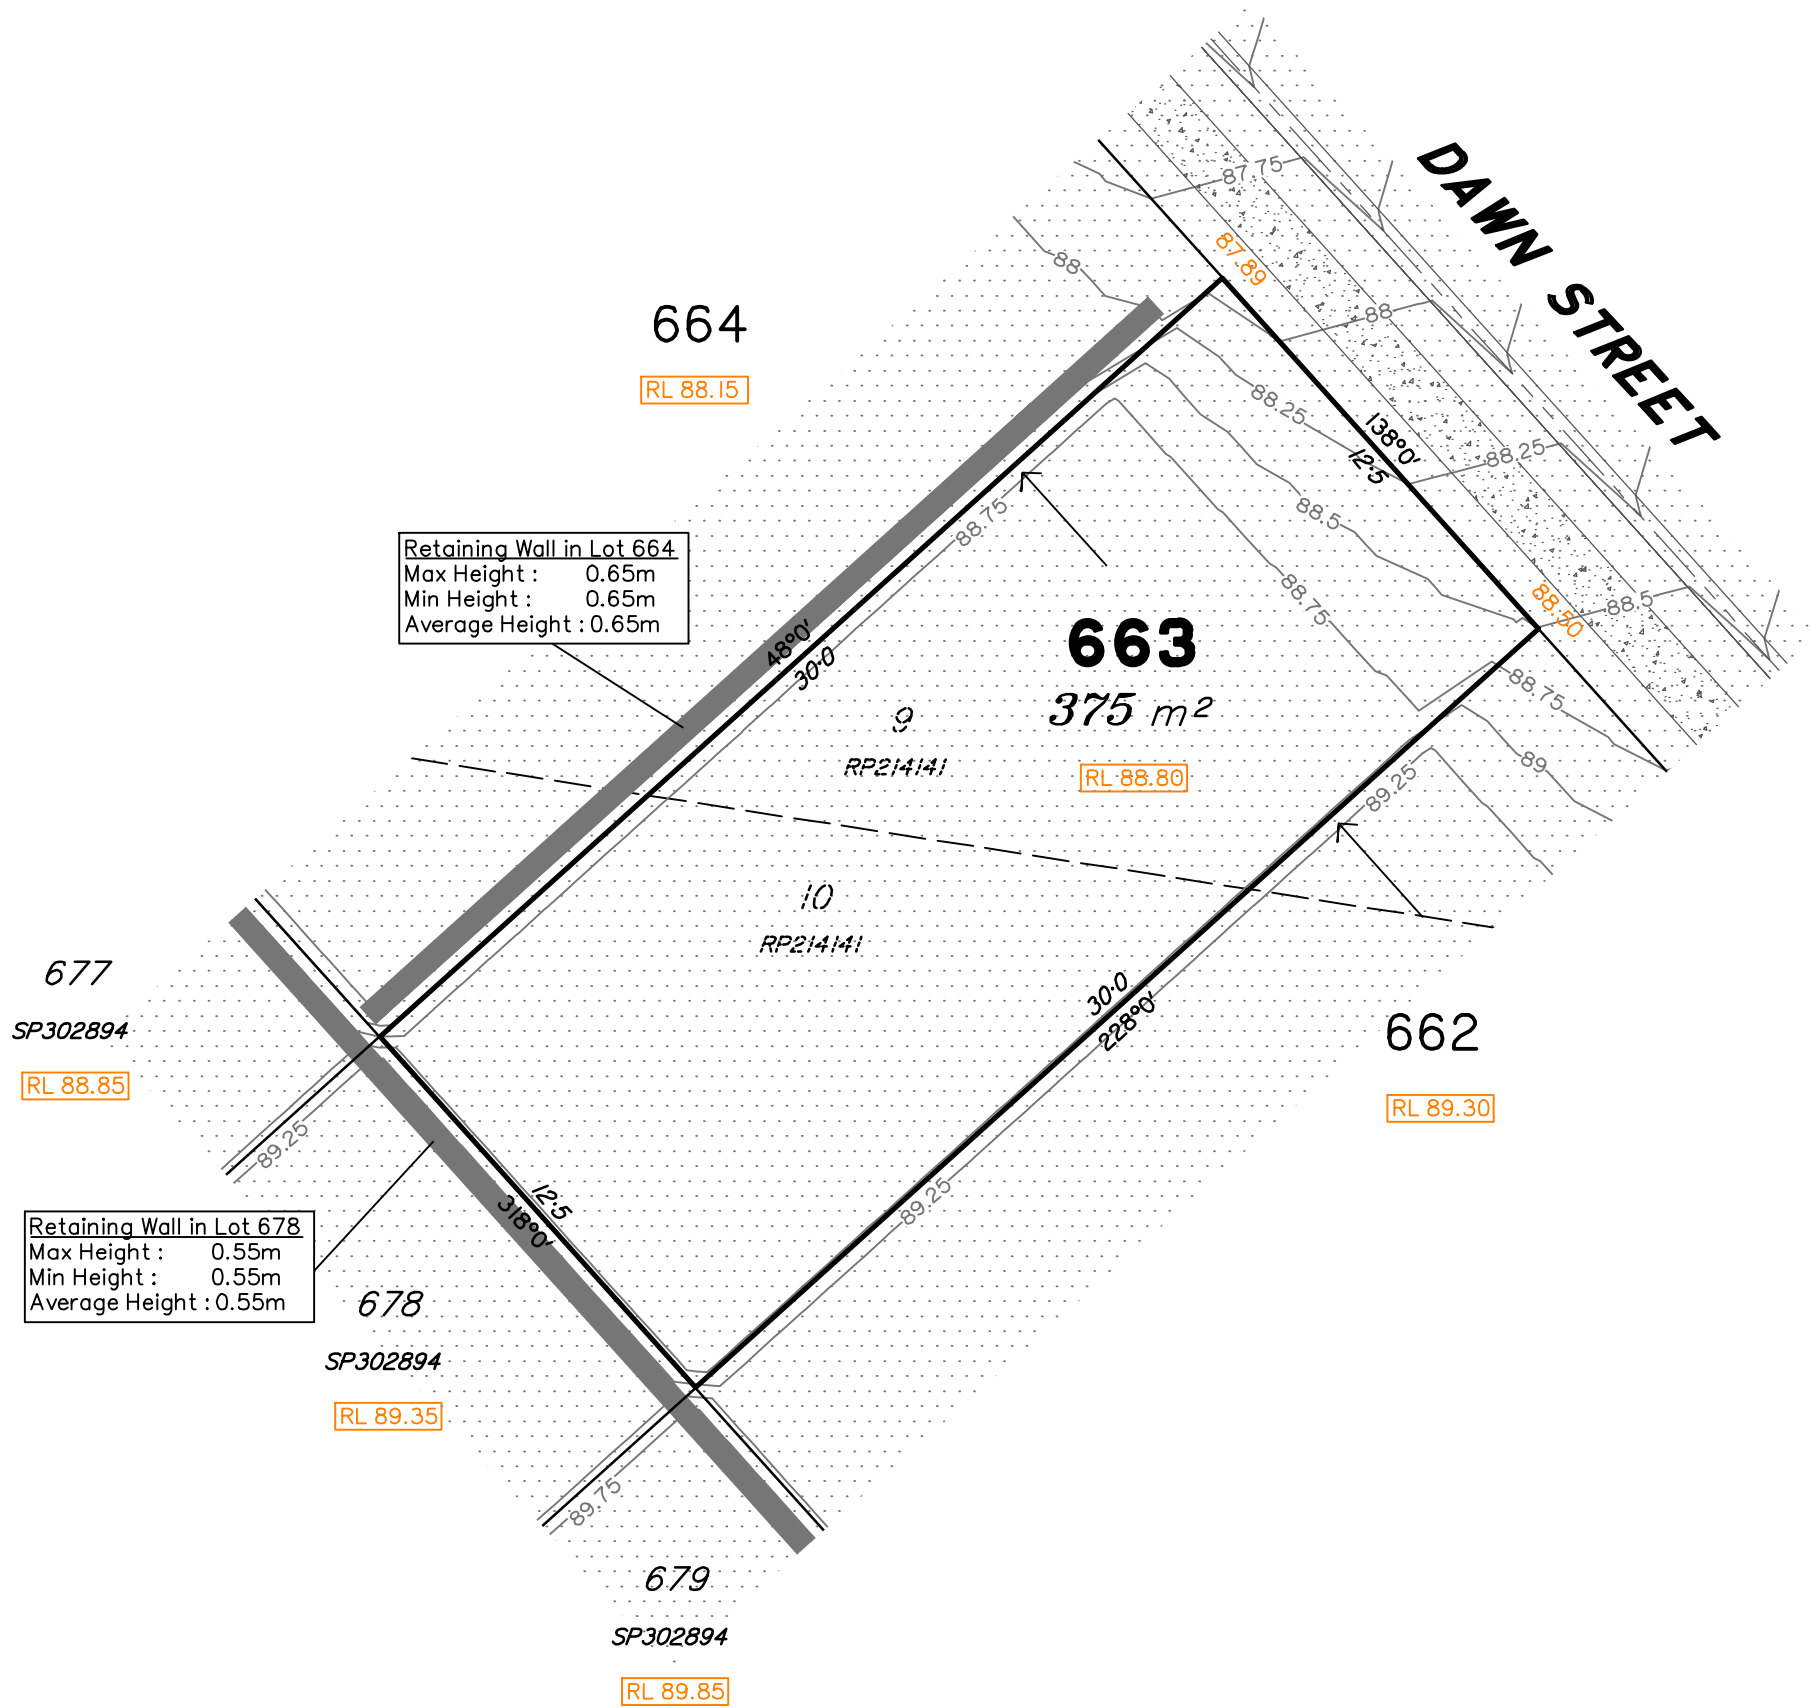

LEGEND

Area of Fill

Area of Cut

Design Contours

Zero Lot Boundary

Retaining Wall

38.78 Finished Surface Design Level

RL 38.78 Finished Pad Design Level

1.0 Depth of Fill

(Not all items in this legend may be relevant to the lot shown hereon)


NOTES

This plan has been prepared from preliminary survey plan (SP302893) and engineering plans provided on the 08/08/18 by Premise Engineering.


Lot 663 is restricted to the depth of 15.24 metres below the surface, as defined on the plan M3172.

Development Approval for reconfiguration of a lot and material change of use (Application 1489/2017/CA) have been approved by Ipswich City Council (25/09/2017).

Development Approval has been granted for Operational Works for the proposed lot (17.09.18 - ref: OW - 6005/2018)

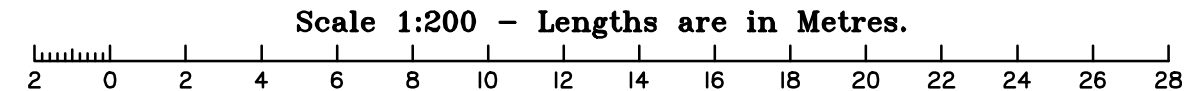

Issues	No.	by	Date	Description
	A	TBG	05/10/18	Original Issue

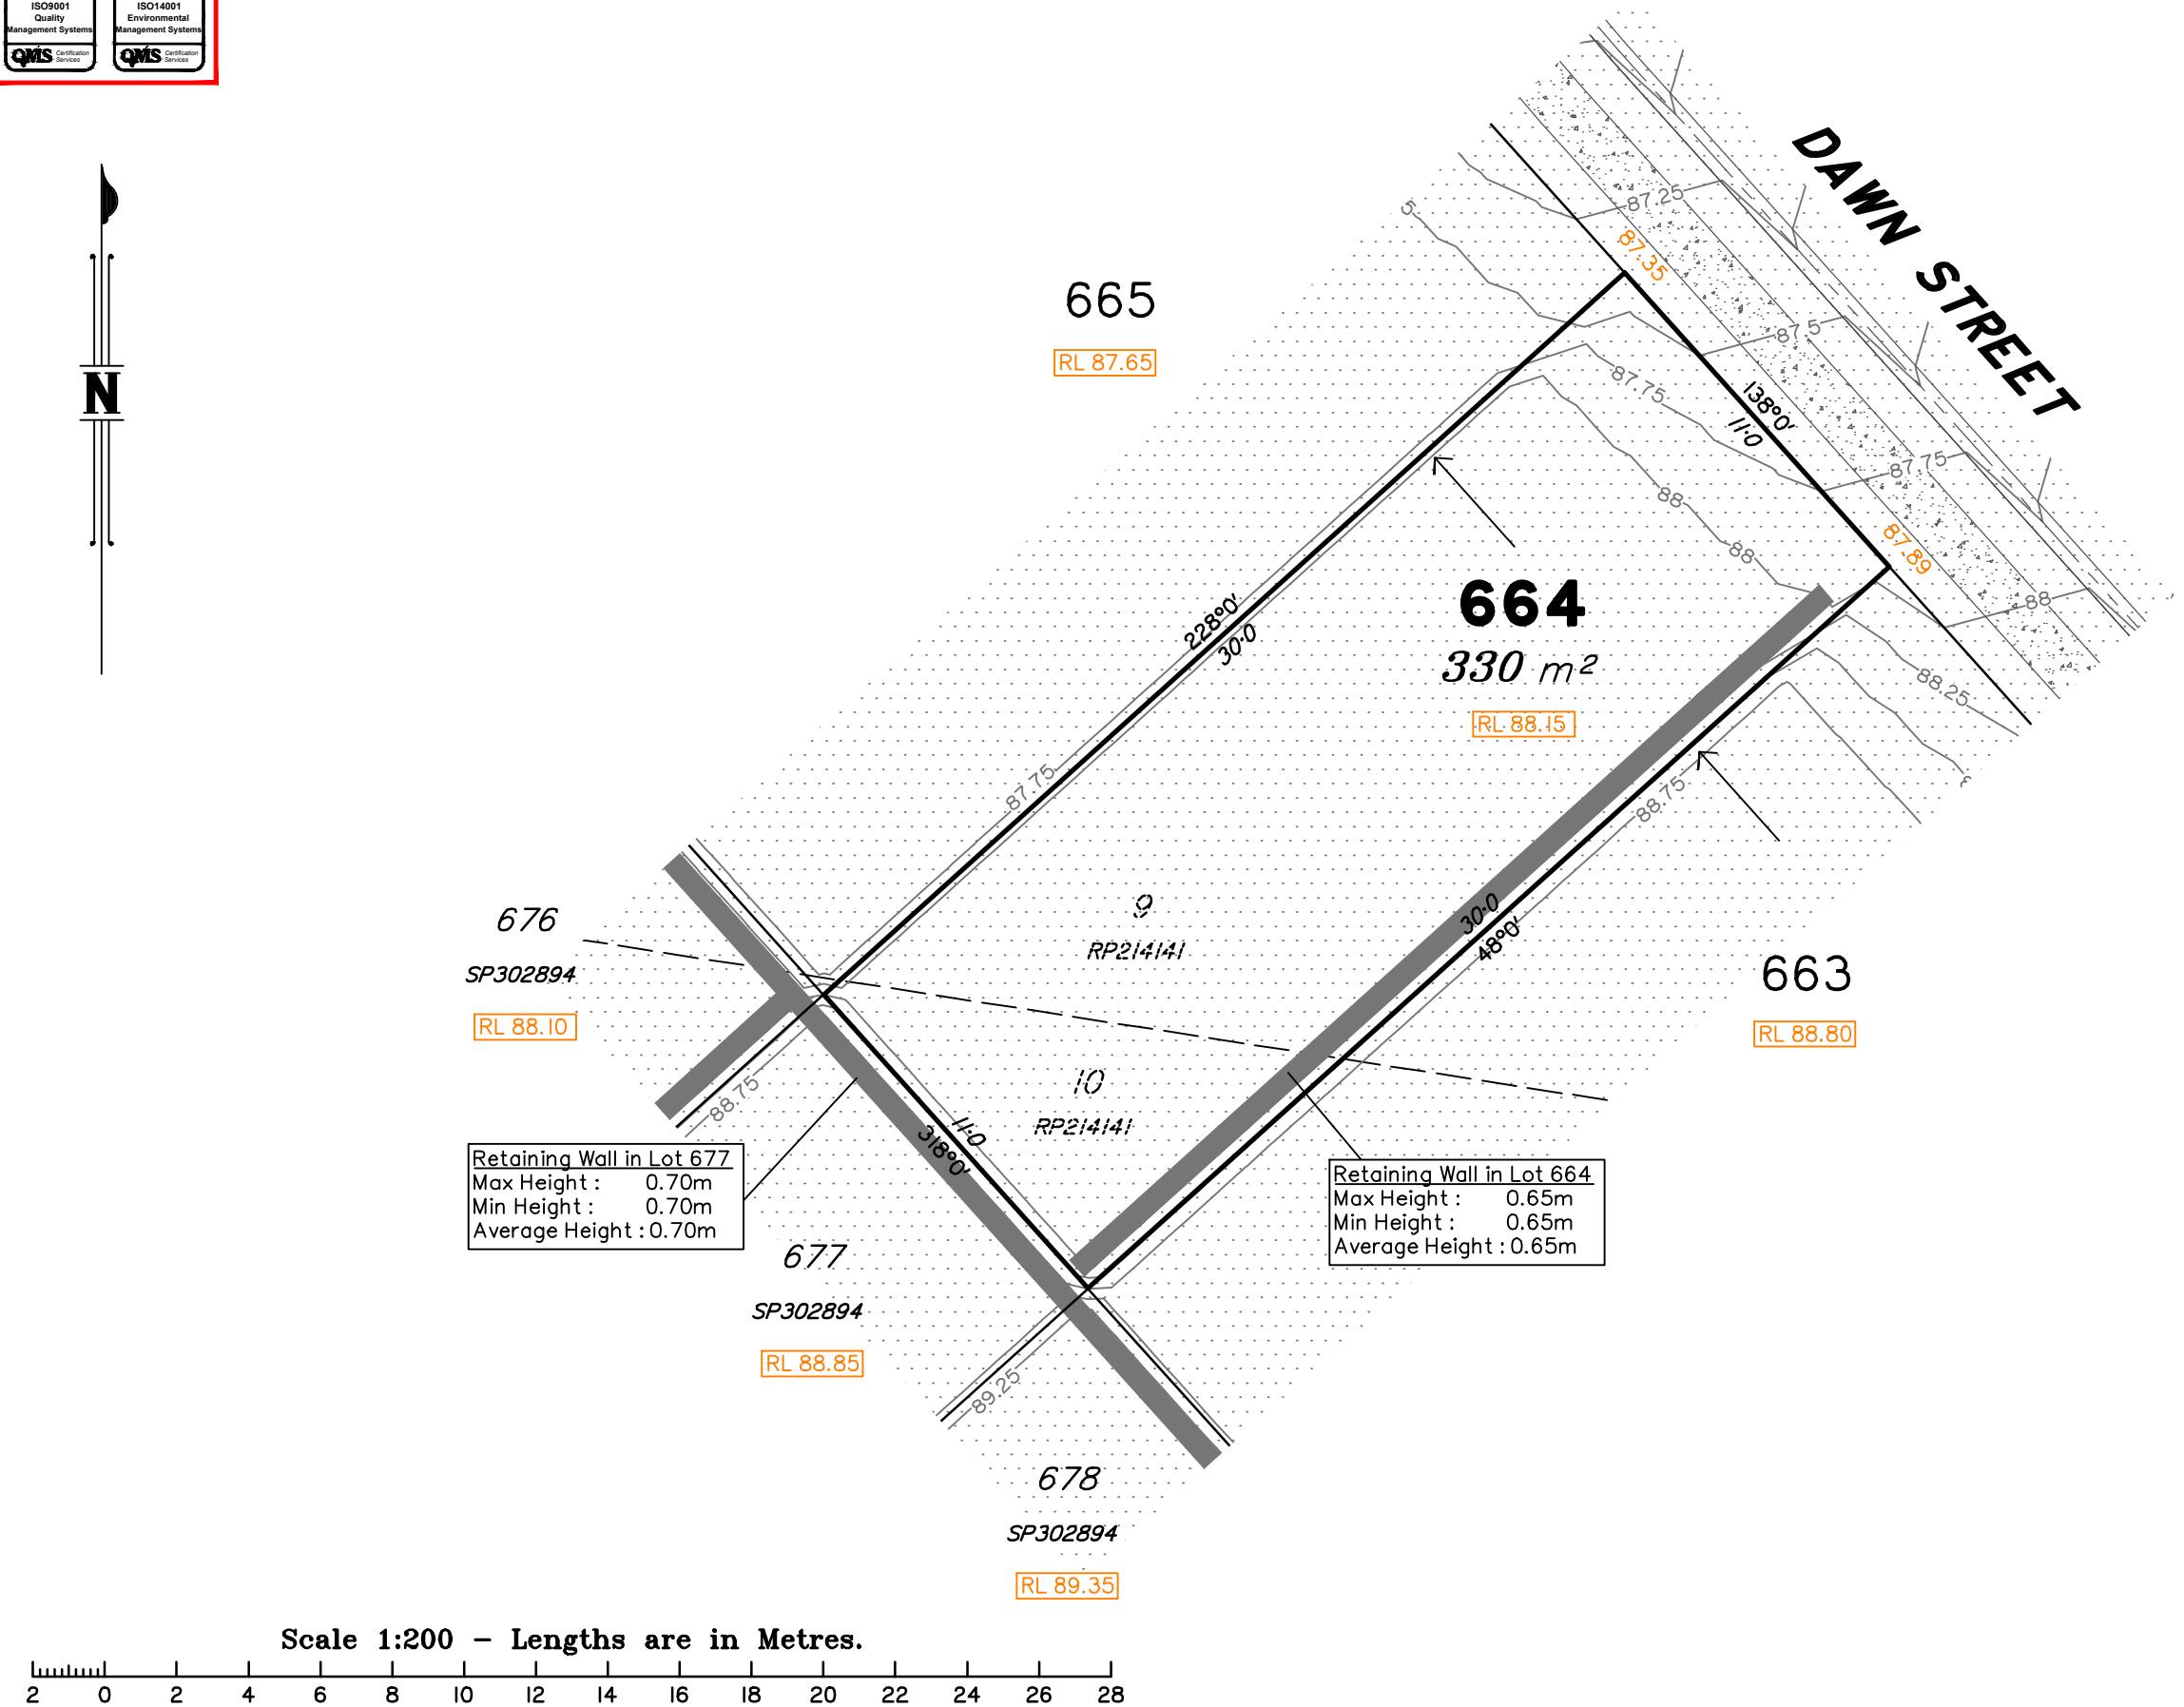

LEGEND

- Area of Fill
- Area of Cut
- Design Contours
- Zero Lot Boundary
- Retaining Wall
- 38.78 Finished Surface Design Level
- RL 38.78 Finished Pad Design Level
- 1.0 Depth of Fill

(Not all items in this legend may be relevant to the lot shown hereon)

NOTES

This plan has been prepared from preliminary survey plan (SP302893) and engineering plans provided on the 08/08/18 by Premise Engineering.

Lot 664 is restricted to the depth of 15.24 metres below the surface, as defined on the plan M3172.

Development Approval for reconfiguration of a lot and material change of use (Application 1489/2017/CA) have been approved by Ipswich City Council (25/09/2017).

Development Approval has been granted for Operational Works for the proposed lot (17.09.18 - ref: OW - 6005/2018)

Issues	No.	by	Date	Description
	A	TBG	05/10/18	Original Issue



Saunders Havill Group Pty Ltd ABN 24 144 972 949
Brisbane Emerald Rockhampton
head office 9 Thompson St Bowen Hills Q 4006
phone 1300 123 SHG web www.saundershavill.com

■ surveying ■ town planning ■ urban design ■ environmental management ■ landscape architecture

This Disclosure Plan is prepared for the sole purpose of satisfying the Disclosure requirements of the Land Sales Act and SHOULD NOT be used for any other purpose, particularly As-constructed purposes. This information is compiled from Design plans only, unless otherwise stated, and therefore is subject to final survey and construction of operational works.

Disclosure Plan for Proposed Lot 664 (Restricted) on SP302893


Described as part of Lot 860 (Restricted) on SP300831
Existing Title Reference: 51156557

Locality of Redbank Plains (Ipswich City Council)

Level Datum: AHD der.
Origin of Levels: PM203226
RL of Origin: 75.312
Contour Interval: 0.25m


Scale @A3 1: 200

Dwg No. 8655 S 08 DP A_664

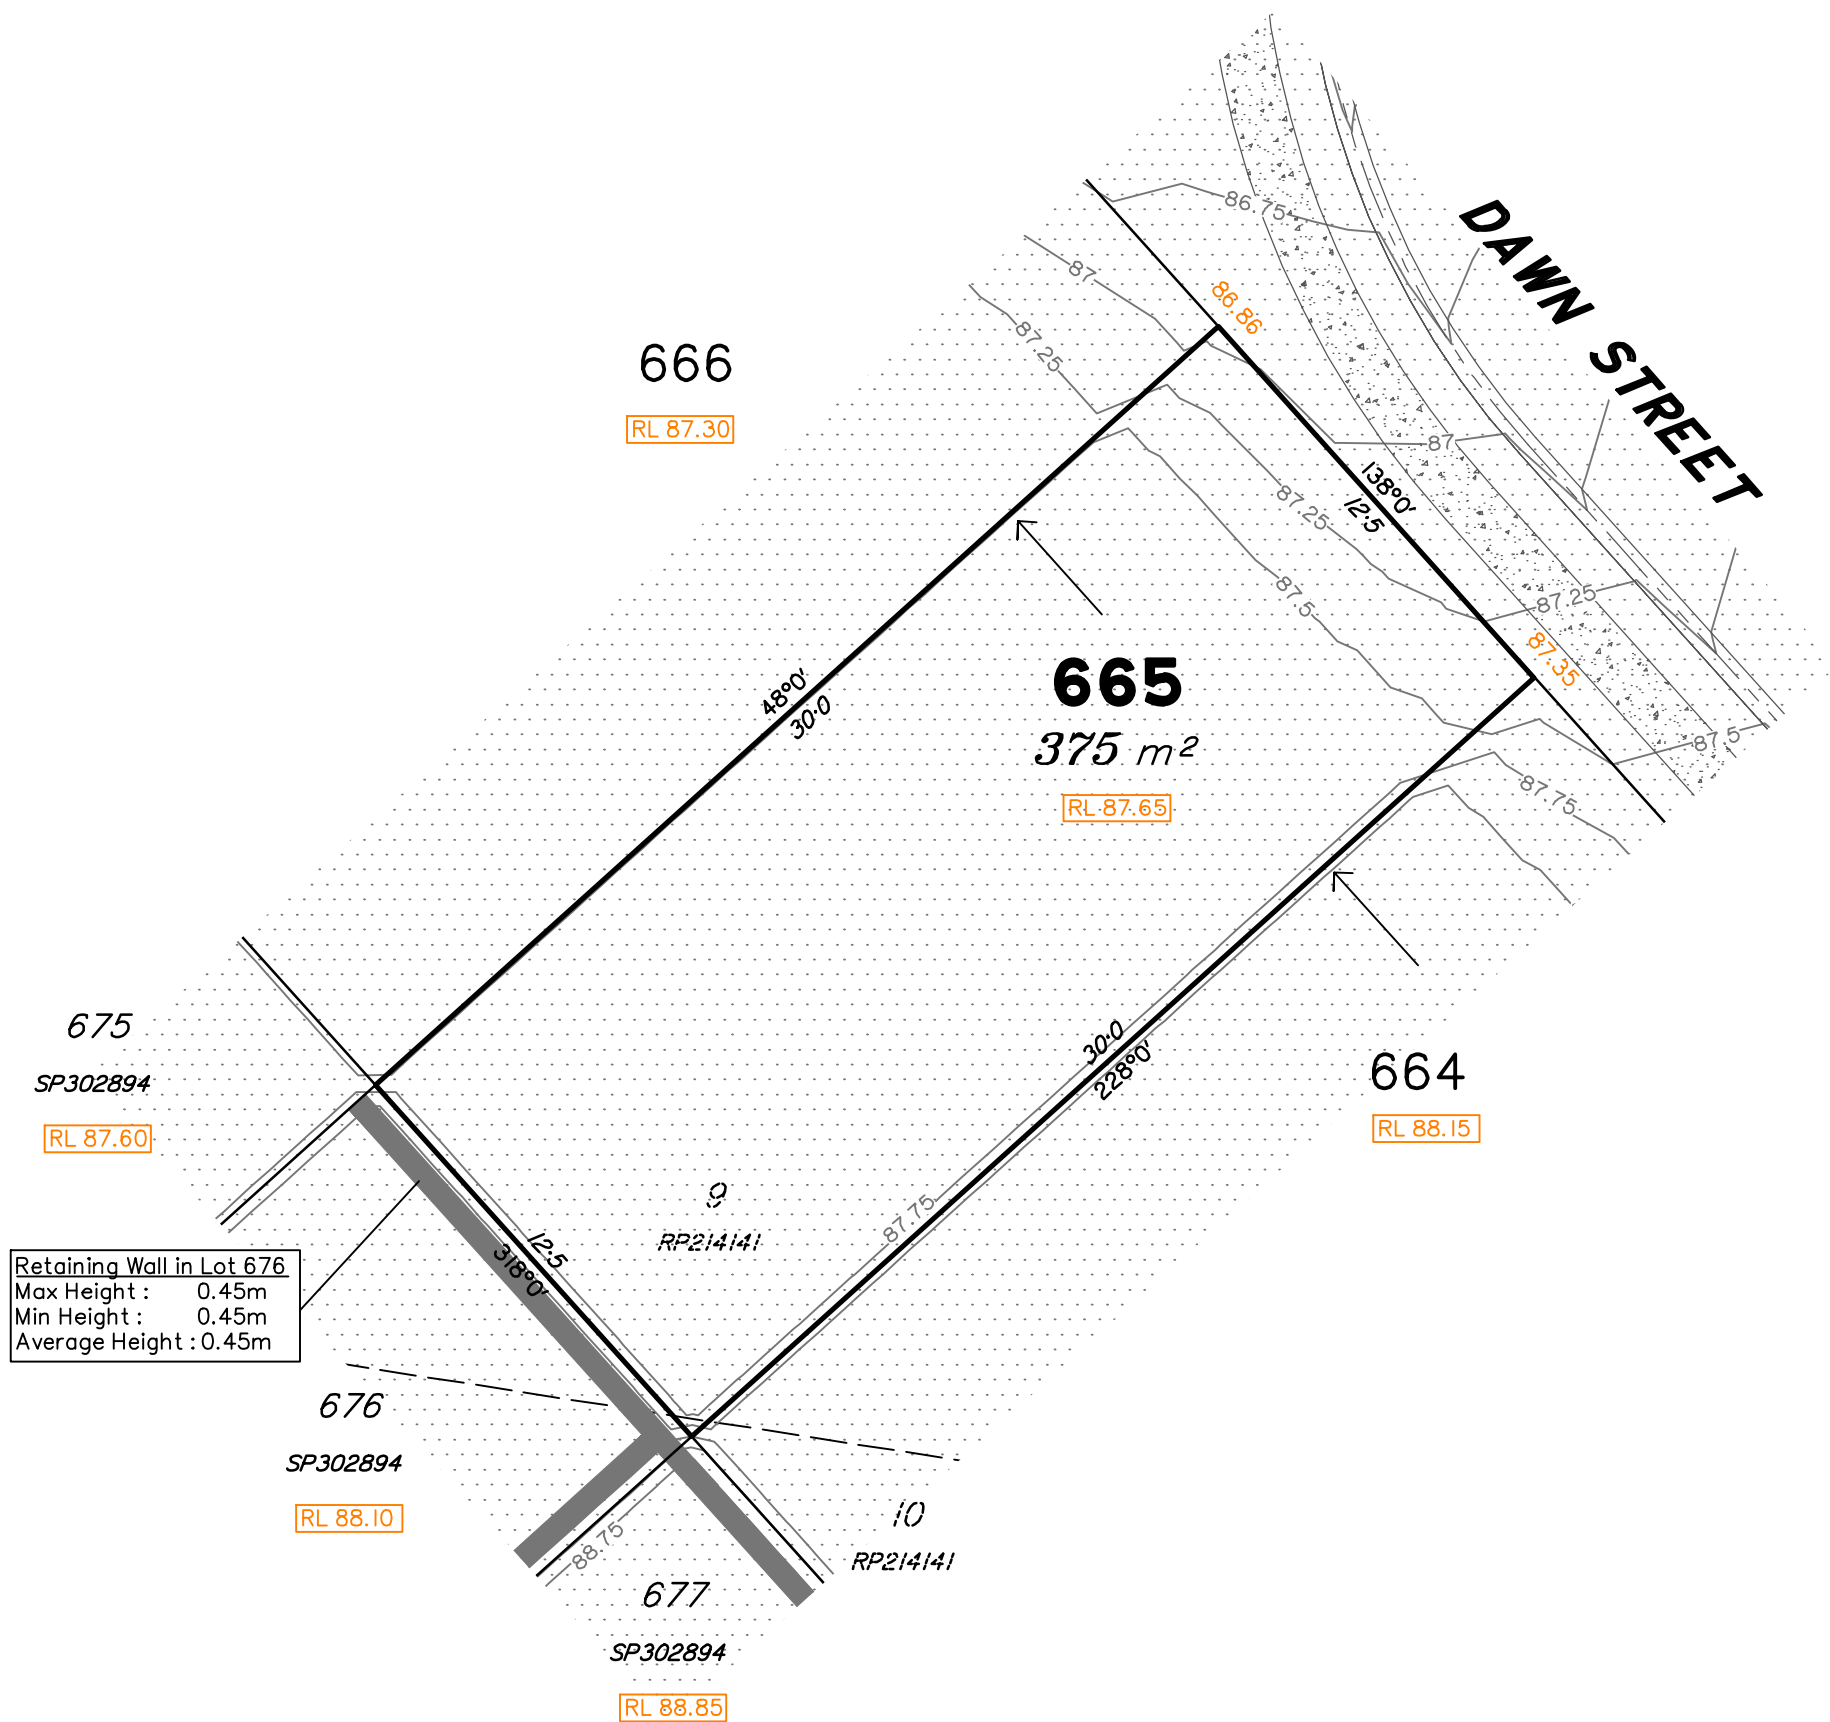

Retaining Wall in Lot 676
Max Height : 0.45m
Min Height : 0.45m
Average Height : 0.45m

Scale 1:200 – Lengths are in Metres.

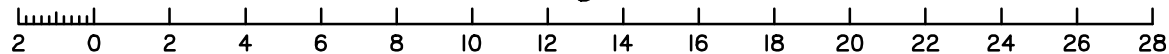

LEGEND

- Area of Fill
- Area of Cut
- Design Contours
- Zero Lot Boundary
- Retaining Wall
- 38.78 Finished Surface Design Level
- RL 38.78 Finished Pad Design Level
- 1.0 Depth of Fill

(Not all items in this legend may be relevant to the lot shown hereon)

NOTES

This plan has been prepared from preliminary survey plan (SP302893) and engineering plans provided on the 08/08/18 by Premise Engineering.

Lot 665 is restricted to the depth of 15.24 metres below the surface, as defined on the plan M3172.

Development Approval for reconfiguration of a lot and material change of use (Application 1489/2017/CA) have been approved by Ipswich City Council (25/09/2017).

Development Approval has been granted for Operational Works for the proposed lot (17.09.18 - ref: OW - 6005/2018)

Issues	No.	by	Date	Description
	A	TBG	05/10/18	Original Issue



Saunders Havill Group Pty Ltd ABN 24 144 972 949
Brisbane Emerald Rockhampton
head office 9 Thompson St Bowen Hills Q 4006
phone 1300 123 SHG web www.saundershavill.com

■ surveying ■ town planning ■ urban design ■ environmental management ■ landscape architecture

This Disclosure Plan is prepared for the sole purpose of satisfying the Disclosure requirements of the Land Sales Act and SHOULD NOT be used for any other purpose, particularly As-constructed purposes. This information is compiled from Design plans only, unless otherwise stated, and therefore is subject to final survey and construction of operational works.

Disclosure Plan for Proposed Lot 665 (Restricted) on SP302893

Described as part of Lot 860 (Restricted) on SP300831


Existing Title Reference: 51156557

Locality of Redbank Plains (Ipswich City Council)

Level Datum: AHD der.
Origin of Levels: PM203226
RL of Origin: 75.312
Contour Interval: 0.25m

Scale @A3 1: 200

Dwg No. 8655 S 08 DP A_665

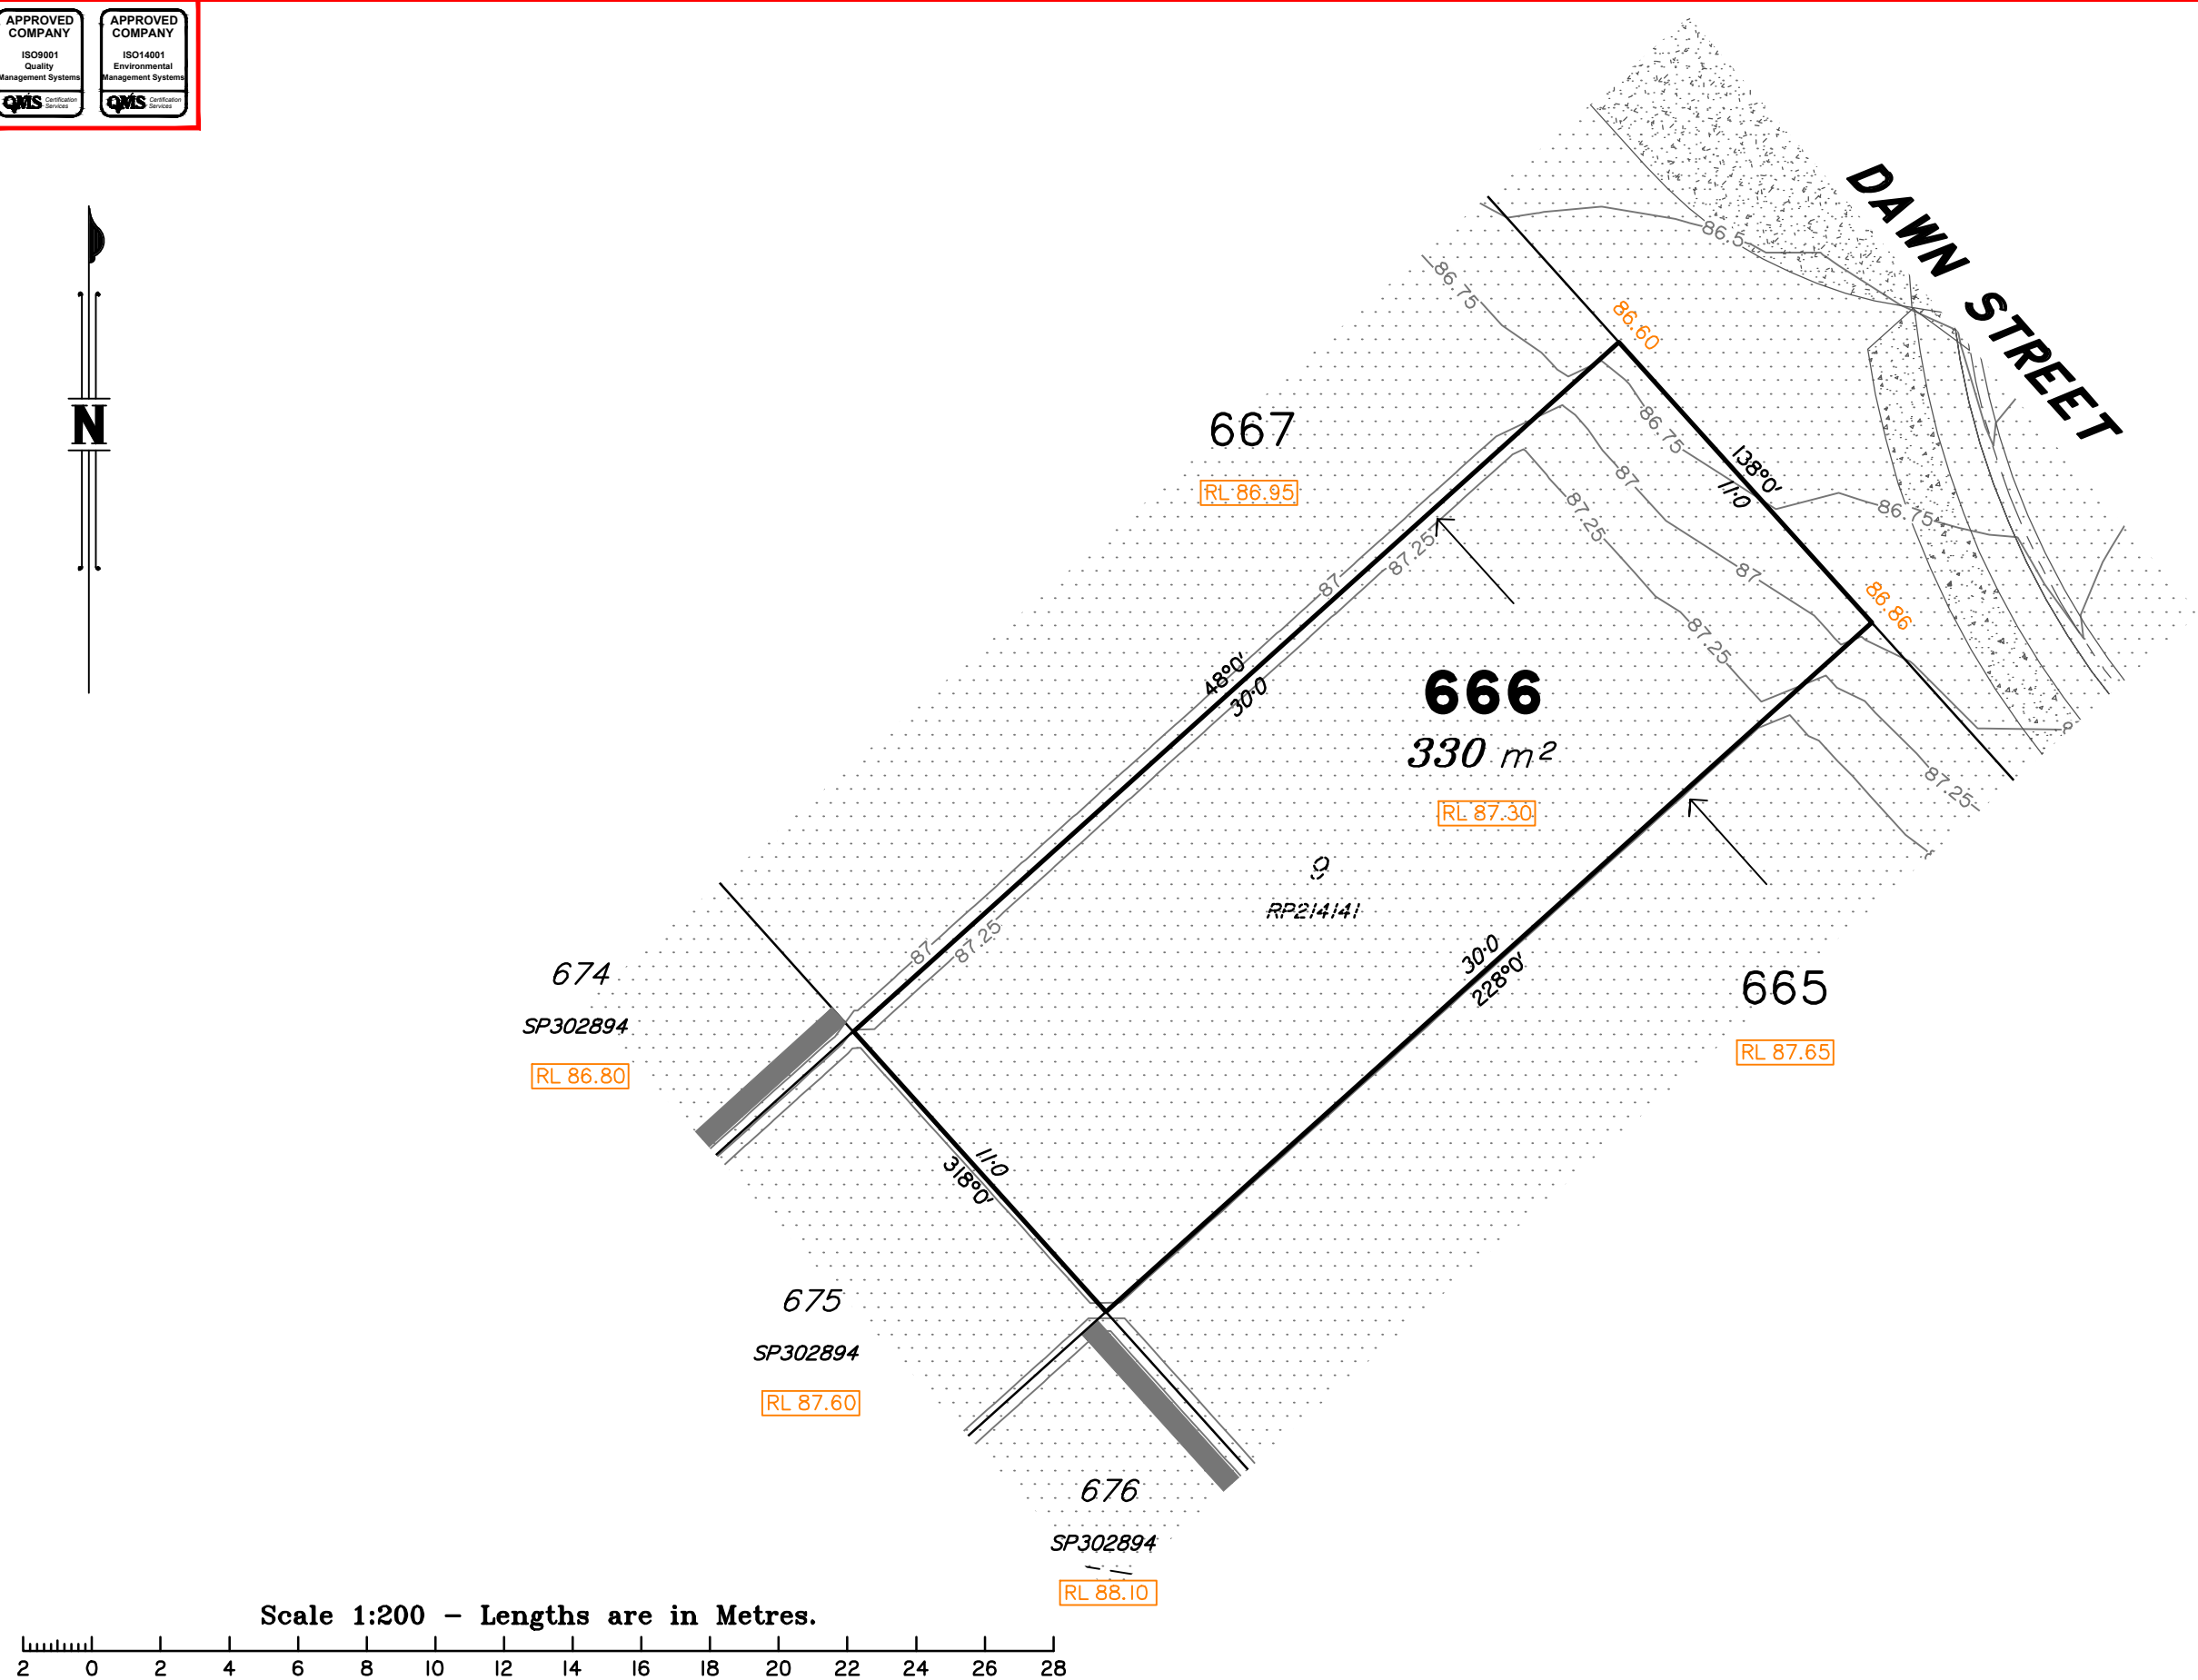

LEGEND

- Area of Fill
- Area of Cut
- Design Contours
- Zero Lot Boundary
- Retaining Wall
- 38.78 Finished Surface Design Level
- RL 38.78 Finished Pad Design Level
- 1.0 Depth of Fill

(Not all items in this legend may be relevant to the lot shown hereon)

NOTES


This plan has been prepared from preliminary survey plan (SP302893) and engineering plans provided on the 08/08/18 by Premise Engineering.

Lot 666 is restricted to the depth of 15.24 metres below the surface, as defined on the plan M3172.


Development Approval for reconfiguration of a lot and material change of use (Application 1489/2017/CA) have been approved by Ipswich City Council (25/09/2017).

Development Approval has been granted for Operational Works for the proposed lot (17.09.18 - ref: OW - 6005/2018)

Issues	No.	by	Date	Description
	A	TBG	05/10/18	Original Issue

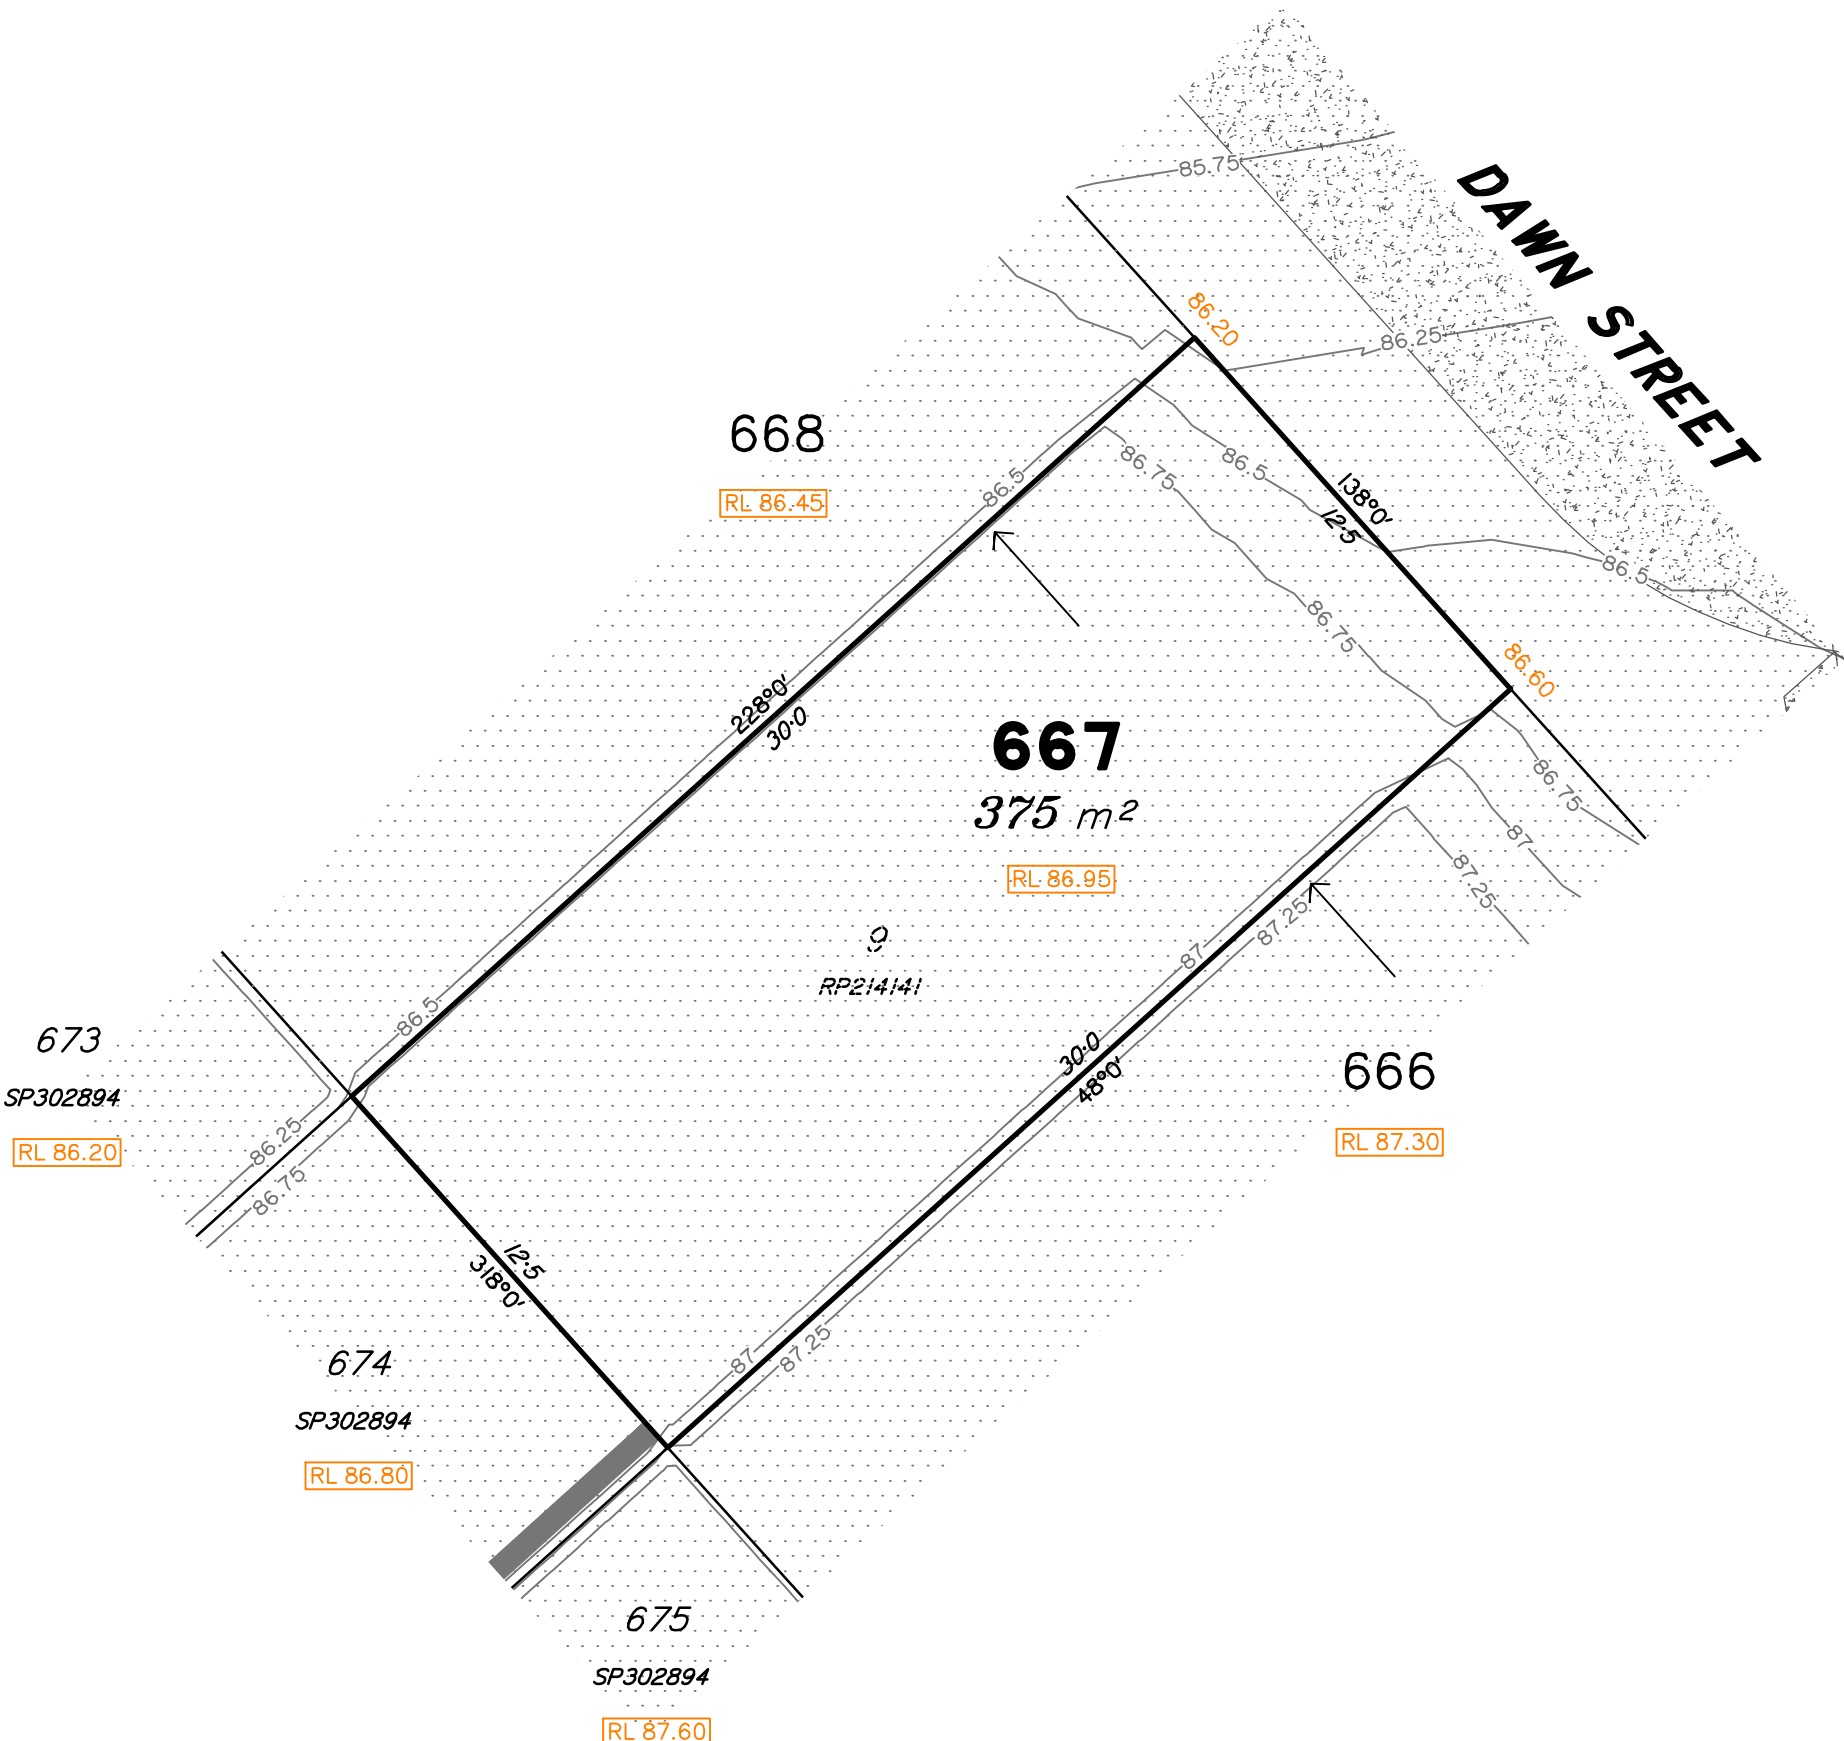

Scale 1:200 – Lengths are in Metres.

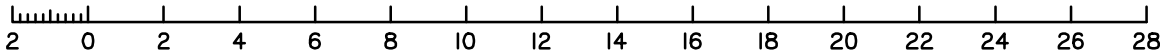

LEGEND

- Area of Fill
- Area of Cut
- Design Contours
- Zero Lot Boundary
- Retaining Wall
- 38.78 Finished Surface Design Level
- RL 38.78 Finished Pad Design Level
- 1.0 Depth of Fill

(Not all items in this legend may be relevant to the lot shown hereon)

NOTES

This plan has been prepared from preliminary survey plan (SP302893) and engineering plans provided on the 08/08/18 by Premise Engineering.

Lot 667 is restricted to the depth of 15.24 metres below the surface, as defined on the plan M3172.

Development Approval for reconfiguration of a lot and material change of use (Application 1489/2017/CA) have been approved by Ipswich City Council (25/09/2017).

Development Approval has been granted for Operational Works for the proposed lot (17.09.18 - ref: OW - 6005/2018)

Issues	No.	by	Date	Description
	A	TBG	05/10/18	Original Issue



Saunders Havill Group Pty Ltd ABN 24 144 972 949
Brisbane Emerald Rockhampton
head office 9 Thompson St Bowen Hills Q 4006
phone 1300 123 SHG web www.saundershavill.com

■ surveying ■ town planning ■ urban design ■ environmental management ■ landscape architecture


This Disclosure Plan is prepared for the sole purpose of satisfying the Disclosure requirements of the Land Sales Act and SHOULD NOT be used for any other purpose, particularly As-constructed purposes. This information is compiled from Design plans only, unless otherwise stated, and therefore is subject to final survey and construction of operational works.

Disclosure Plan for Proposed Lot 667 (Restricted) on SP302893

Described as part of Lot 860 (Restricted) on SP300831
Existing Title Reference: 51156557

Locality of Redbank Plains (Ipswich City Council)

Level Datum: AHD der.
Origin of Levels: PM203226
RL of Origin: 75.312
Contour Interval: 0.25m
Scale @A3 1: 200
Dwg No. 8655 S 08 DP A_667

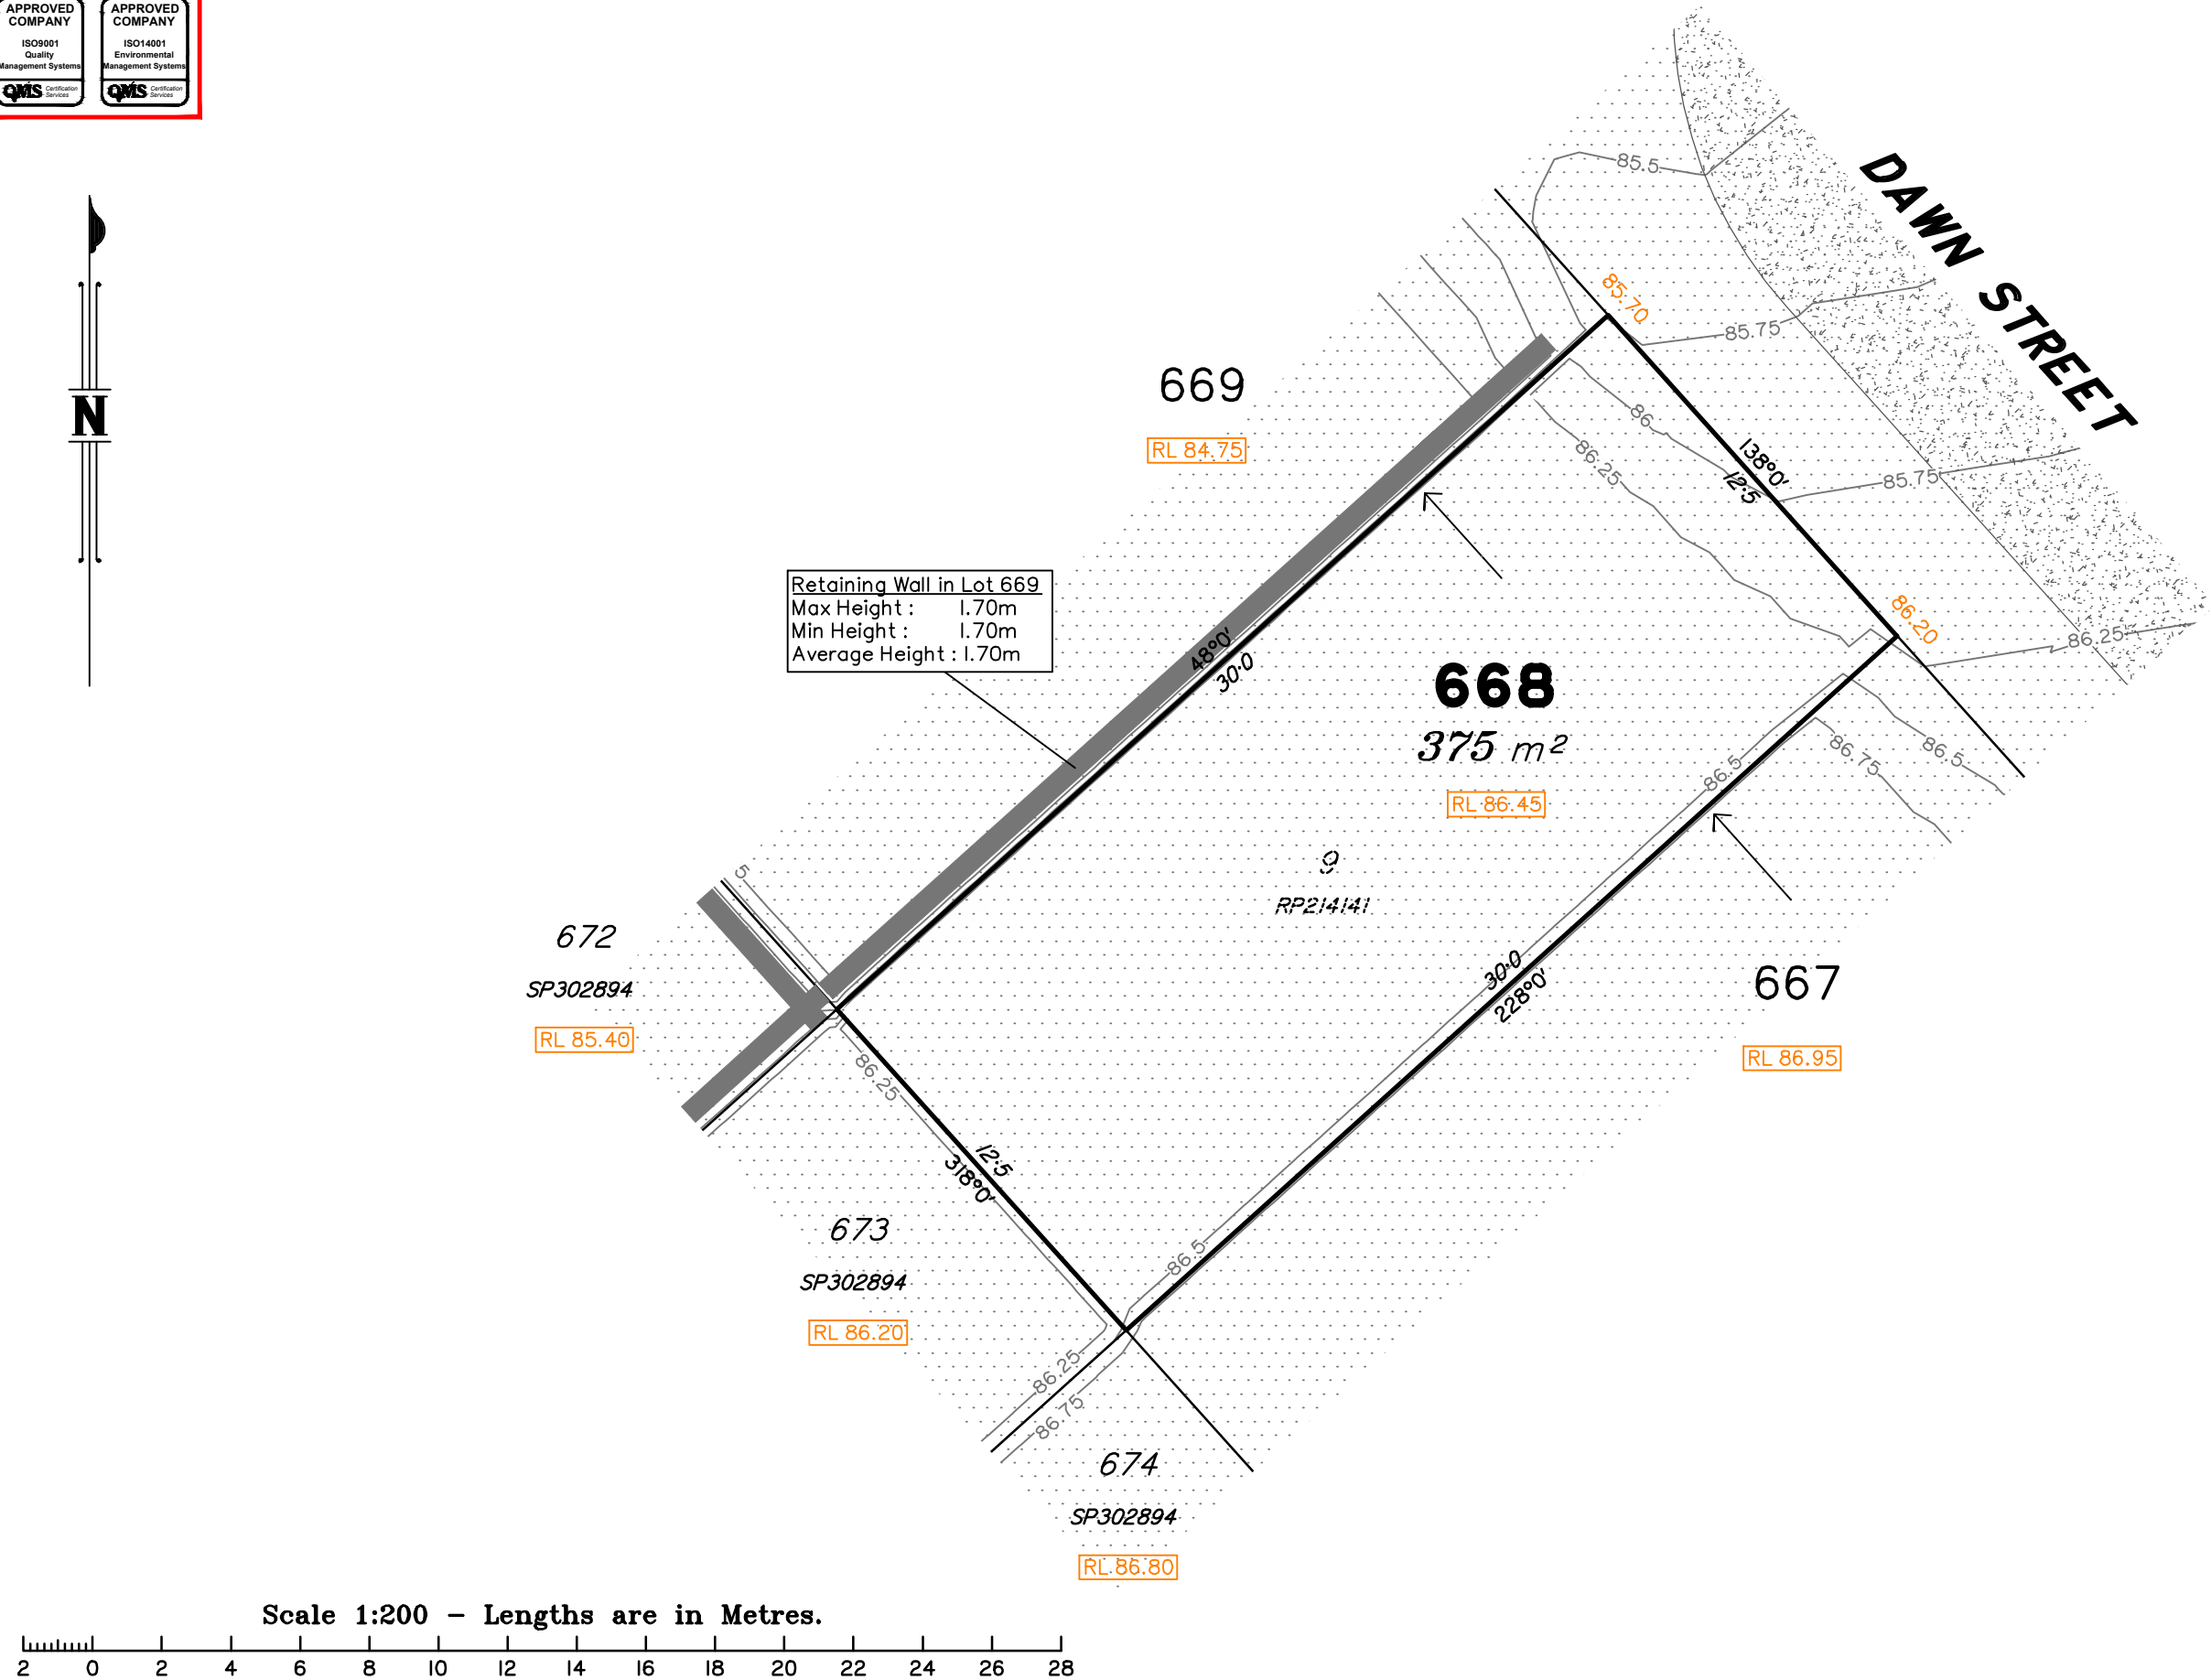

LEGEND

- Area of Fill
- Area of Cut
- Design Contours
- Zero Lot Boundary
- Retaining Wall
- 38.78 Finished Surface Design Level
- RL 38.78 Finished Pad Design Level
- 1.0 Depth of Fill

(Not all items in this legend may be relevant to the lot shown hereon)

NOTES

This plan has been prepared from preliminary survey plan (SP302893) and engineering plans provided on the 08/08/18 by Premise Engineering.

Lot 668 is restricted to the depth of 15.24 metres below the surface, as defined on the plan M3172.

Development Approval for reconfiguration of a lot and material change of use (Application 1489/2017/CA) have been approved by Ipswich City Council (25/09/2017).

Development Approval has been granted for Operational Works for the proposed lot (17.09.18 - ref: OW - 6005/2018)

Issues	No.	by	Date	Description
	A	TBG	05/10/18	Original Issue

Scale 1:200 – Lengths are in Metres.



Saunders Havill Group Pty Ltd ABN 24 144 972 949
Brisbane Emerald Rockhampton
head office 9 Thompson St Bowen Hills Q 4006
phone 1300 123 SHG web www.saundershavill.com

surveying town planning urban design environmental management landscape architecture

This Disclosure Plan is prepared for the sole purpose of satisfying the Disclosure requirements of the Land Sales Act and SHOULD NOT be used for any other purpose, particularly As-constructed purposes. This information is compiled from Design plans only, unless otherwise stated, and therefore is subject to final survey and construction of operational works.

Disclosure Plan for Proposed Lot 668 (Restricted) on SP302893

Described as part of Lot 860 (Restricted) on SP300831


Existing Title Reference: 51156557

Locality of Redbank Plains (Ipswich City Council)

Level Datum: AHD der.
Origin of Levels: PM203226
RL of Origin: 75.312
Contour Interval: 0.25m

Scale @A3 1: 200

Dwg No. 8655 S 08 DP A_668

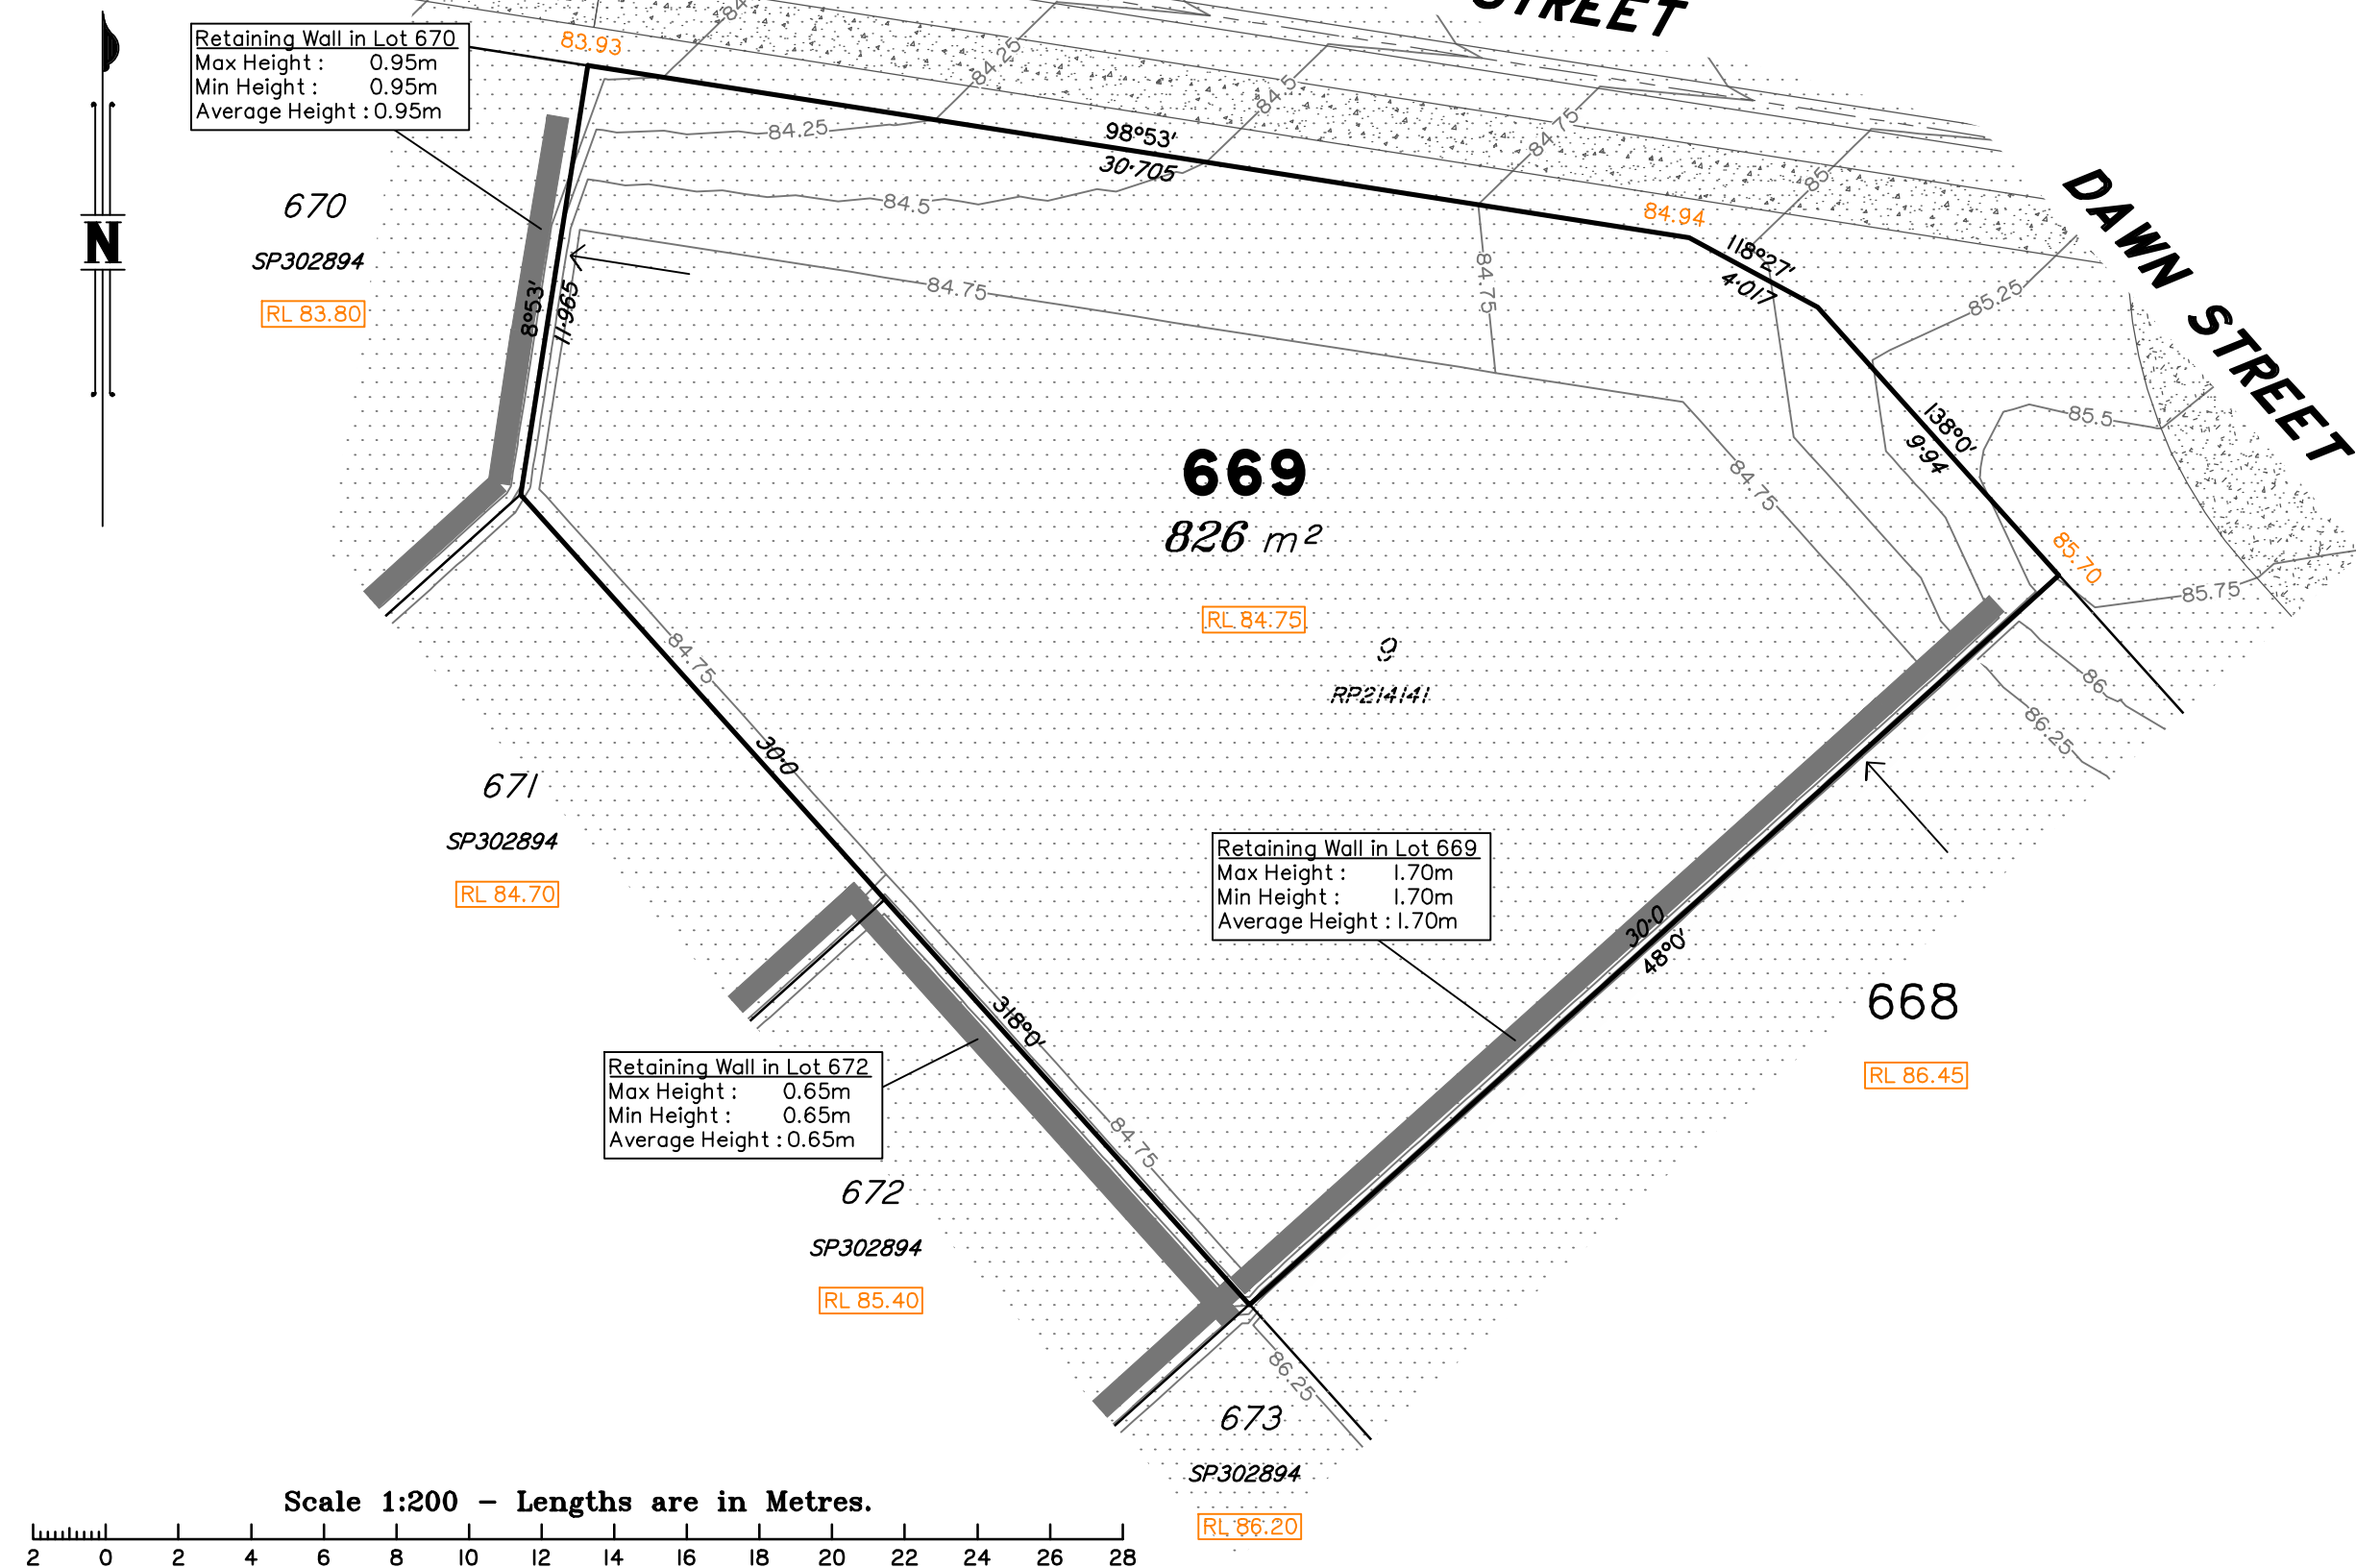

LEGEND

Area of Fill

Area of Cut

Design Contours

Zero Lot Boundary

Retaining Wall

38.78 Finished Surface Design Level

RL 38.78 Finished Pad Design Level

1.0 Depth of Fill

(Not all items in this legend may be relevant to the lot shown hereon)

NOTES


This plan has been prepared from preliminary survey plan (SP302893) and engineering plans provided on the 08/08/18 by Premise Engineering.

Lot 669 is restricted to the depth of 15.24 metres below the surface, as defined on the plan M3172.


Development Approval for reconfiguration of a lot and material change of use (Application 1489/2017/CA) have been approved by Ipswich City Council (25/09/2017).

Development Approval has been granted for Operational Works for the proposed lot (17.09.18 - ref: OW - 6005/2018)

Issues	No.	by	Date	Description
	A	TBG	05/10/18	Original Issue

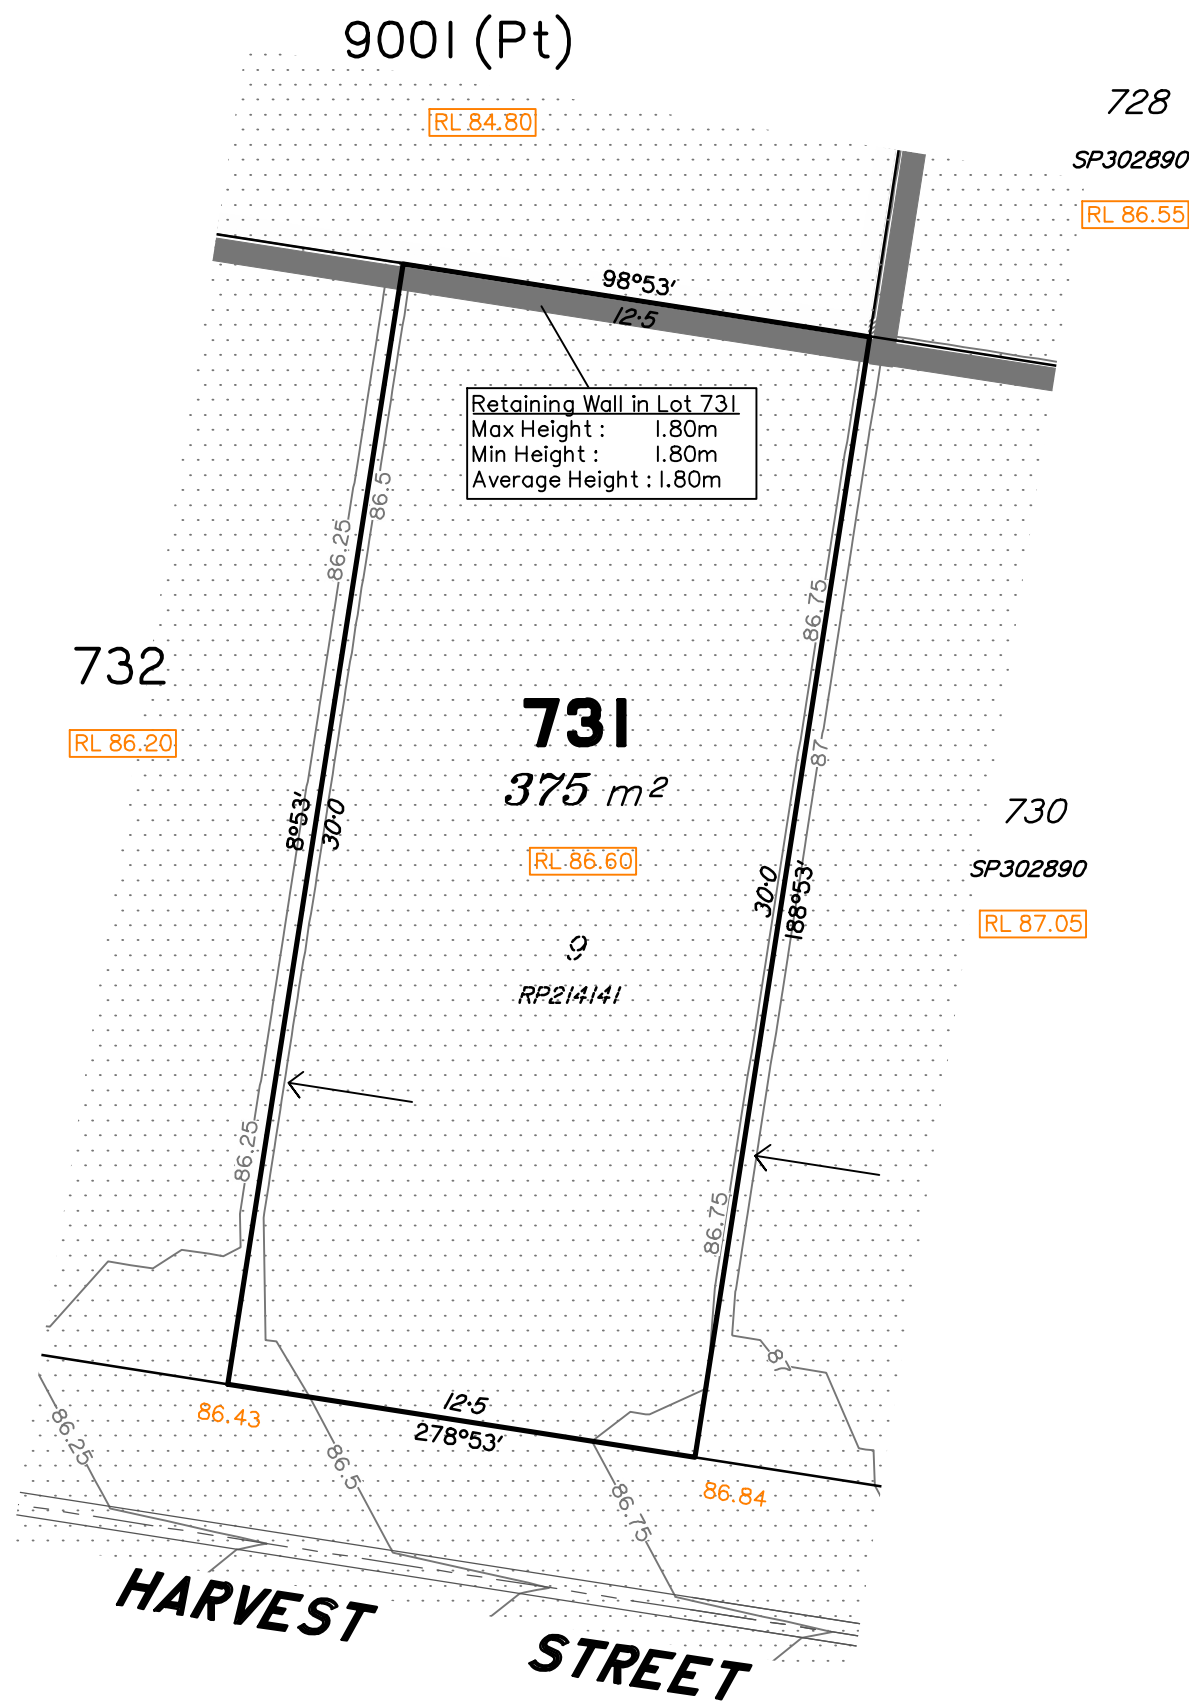

Scale 1:200 – Lengths are in Metres.

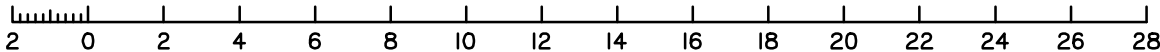

Saunders Havill Group Pty Ltd ABN 24 144 972 949
Brisbane • Emerald • Rockhampton
head office 9 Thompson St Bowen Hills Q 4006
phone 1300 123 SHG web www.saundershavill.com

■ surveying ■ town planning ■ urban design ■ environmental management ■ landscape architecture

This Disclosure Plan is prepared for the sole purpose of satisfying the Disclosure requirements of the Land Sales Act and SHOULD NOT be used for any other purpose, particularly As-constructed purposes. This information is compiled from Design plans only, unless otherwise stated, and therefore is subject to final survey and construction of operational works.

Disclosure Plan for Proposed Lot 731 (Restricted) on SP302893

Described as part of Lot 860 (Restricted) on SP300831
Existing Title Reference: 51156557

Locality of Redbank Plains (Ipswich City Council)

LEGEND

- Area of Fill
- Area of Cut
- Design Contours
- Zero Lot Boundary
- Retaining Wall
- 38.78 Finished Surface Design Level
- RL 38.78 Finished Pad Design Level
- 1.0 Depth of Fill

(Not all items in this legend may be relevant to the lot shown hereon)

NOTES

This plan has been prepared from preliminary survey plan (SP302893) and engineering plans provided on the 08/08/18 by Premise Engineering.

Lot 731 is restricted to the depth of 15.24 metres below the surface, as defined on the plan M3172.


Development Approval for reconfiguration of a lot and material change of use (Application 1489/2017/CA) have been approved by Ipswich City Council (25/09/2017).

Development Approval has been granted for Operational Works for the proposed lot (17.09.18 - ref: OW - 6005/2018)


Issues	No.	by	Date	Description
	A	TBG	05/10/18	Original Issue

Level Datum: AHD der.
Origin of Levels: PM203226
RL of Origin: 75.312
Contour Interval: 0.25m

Scale @A3 1: 200
Dwg No. 8655 S 08 DP A_731

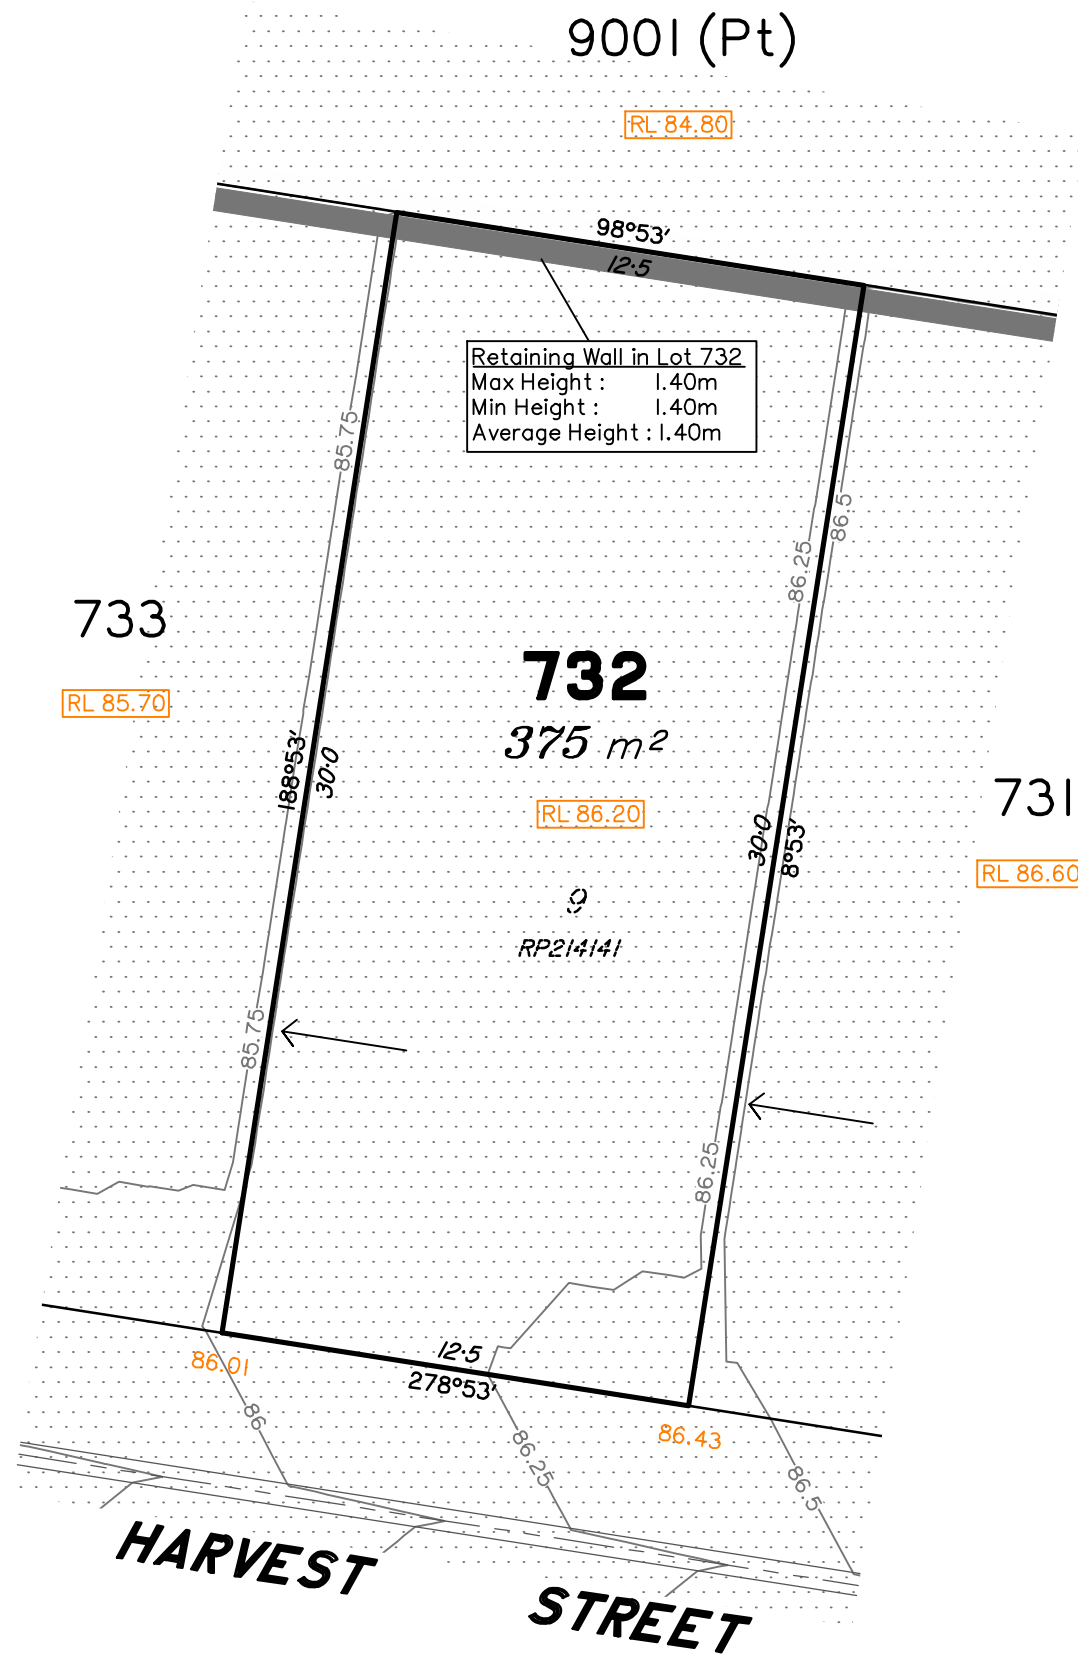

Scale 1:200 – Lengths are in Metres.

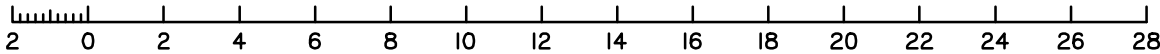

LEGEND

- Area of Fill
- Area of Cut
- Design Contours
- Zero Lot Boundary
- Retaining Wall
- 38.78 Finished Surface Design Level
- RL 38.78 Finished Pad Design Level
- 1.0 Depth of Fill

(Not all items in this legend may be relevant to the lot shown hereon)

NOTES

This plan has been prepared from preliminary survey plan (SP302893) and engineering plans provided on the 08/08/18 by Premise Engineering.

Lot 732 is restricted to the depth of 15.24 metres below the surface, as defined on the plan M3172.

Development Approval for reconfiguration of a lot and material change of use (Application 1489/2017/CA) have been approved by Ipswich City Council (25/09/2017).

Development Approval has been granted for Operational Works for the proposed lot (17.09.18 - ref: OW - 6005/2018)

Issues	No.	by	Date	Description
	A	TBG	05/10/18	Original Issue



Saunders Havill Group Pty Ltd ABN 24 144 972 949
Brisbane Emerald Rockhampton
head office 9 Thompson St Bowen Hills Q 4006
phone 1300 123 SHG web www.saundershavill.com
surveying town planning urban design environmental management landscape architecture

This Disclosure Plan is prepared for the sole purpose of satisfying the Disclosure requirements of the Land Sales Act and SHOULD NOT be used for any other purpose, particularly As-constructed purposes. This information is compiled from Design plans only, unless otherwise stated, and therefore is subject to final survey and construction of operational works.


Disclosure Plan for Proposed Lot 732 (Restricted) on SP302893

Described as part of Lot 860 (Restricted) on SP300831
Existing Title Reference: 51156557

Locality of Redbank Plains (Ipswich City Council)

Level Datum: AHD der.
Origin of Levels: PM203226
RL of Origin: 75.312
Contour Interval: 0.25m

Scale @A3 1: 200
Dwg No. 8655 S 08 DP A_732

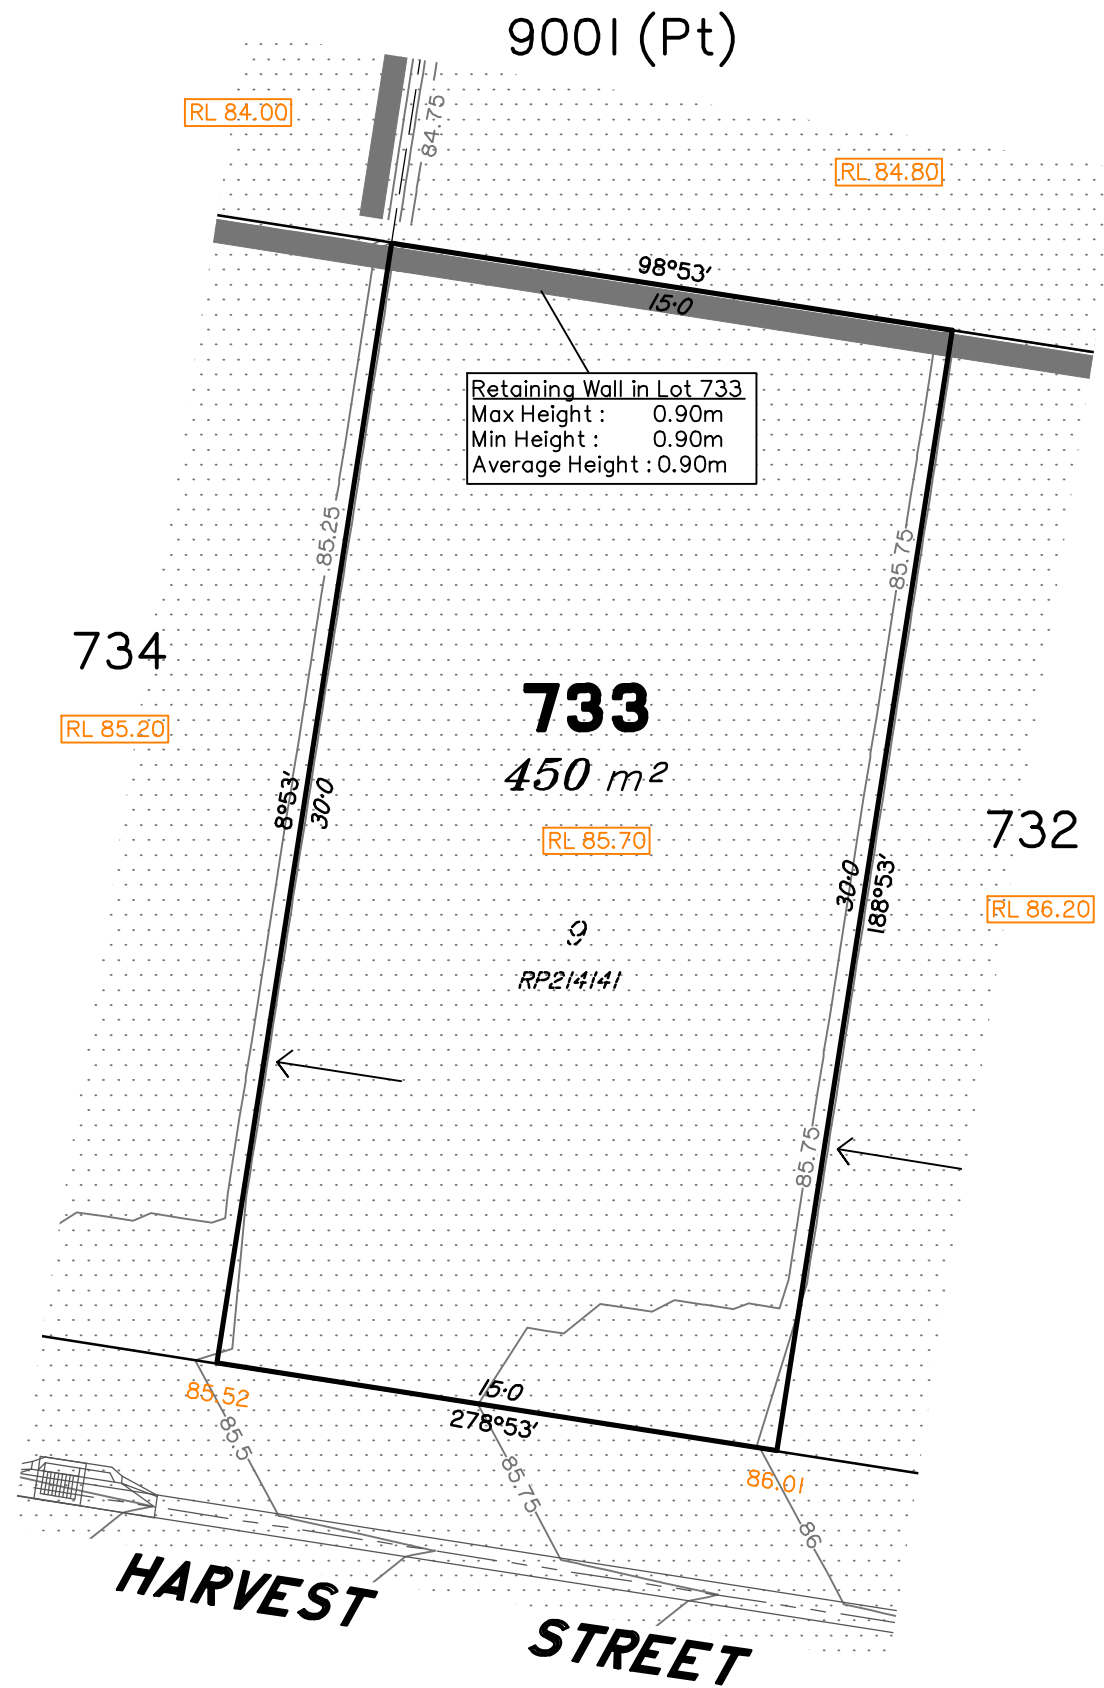

LEGEND

- Area of Fill
- Area of Cut
- Design Contours
- Zero Lot Boundary
- Retaining Wall
- 38.78 Finished Surface Design Level
- RL 38.78 Finished Pad Design Level
- 1.0 Depth of Fill

(Not all items in this legend may be relevant to the lot shown hereon)

NOTES

This plan has been prepared from preliminary survey plan (SP302893) and engineering plans provided on the 08/08/18 by Premise Engineering.


Lot 733 is restricted to the depth of 15.24 metres below the surface, as defined on the plan M3172.

Development Approval for reconfiguration of a lot and material change of use (Application 1489/2017/CA) have been approved by Ipswich City Council (25/09/2017).

Development Approval has been granted for Operational Works for the proposed lot (17.09.18 - ref: OW - 6005/2018)

Issues	No.	by	Date	Description
	A	TBG	05/10/18	Original Issue

Scale 1:200 – Lengths are in Metres.

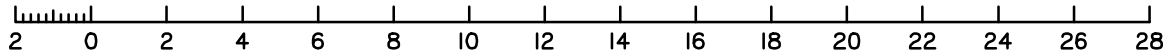

Saunders Havill Group Pty Ltd ABN 24 144 972 949
Brisbane Emerald Rockhampton
head office 9 Thompson St Bowen Hills Q 4006
phone 1300 123 SHG web www.saundershavill.com

■ surveying ■ town planning ■ urban design ■ environmental management ■ landscape architecture

This Disclosure Plan is prepared for the sole purpose of satisfying the Disclosure requirements of the Land Sales Act and SHOULD NOT be used for any other purpose, particularly As-constructed purposes. This information is compiled from Design plans only, unless otherwise stated, and therefore is subject to final survey and construction of operational works.

Disclosure Plan for Proposed Lot 733 (Restricted) on SP302893


Described as part of Lot 860 (Restricted) on SP300831
Existing Title Reference: 51156557

Locality of Redbank Plains (Ipswich City Council)

Level Datum: AHD der.
Origin of Levels: PM203226
RL of Origin: 75.312
Contour Interval: 0.25m

Scale @A3 1: 200

Dwg No. 8655 S 08 DP A_733

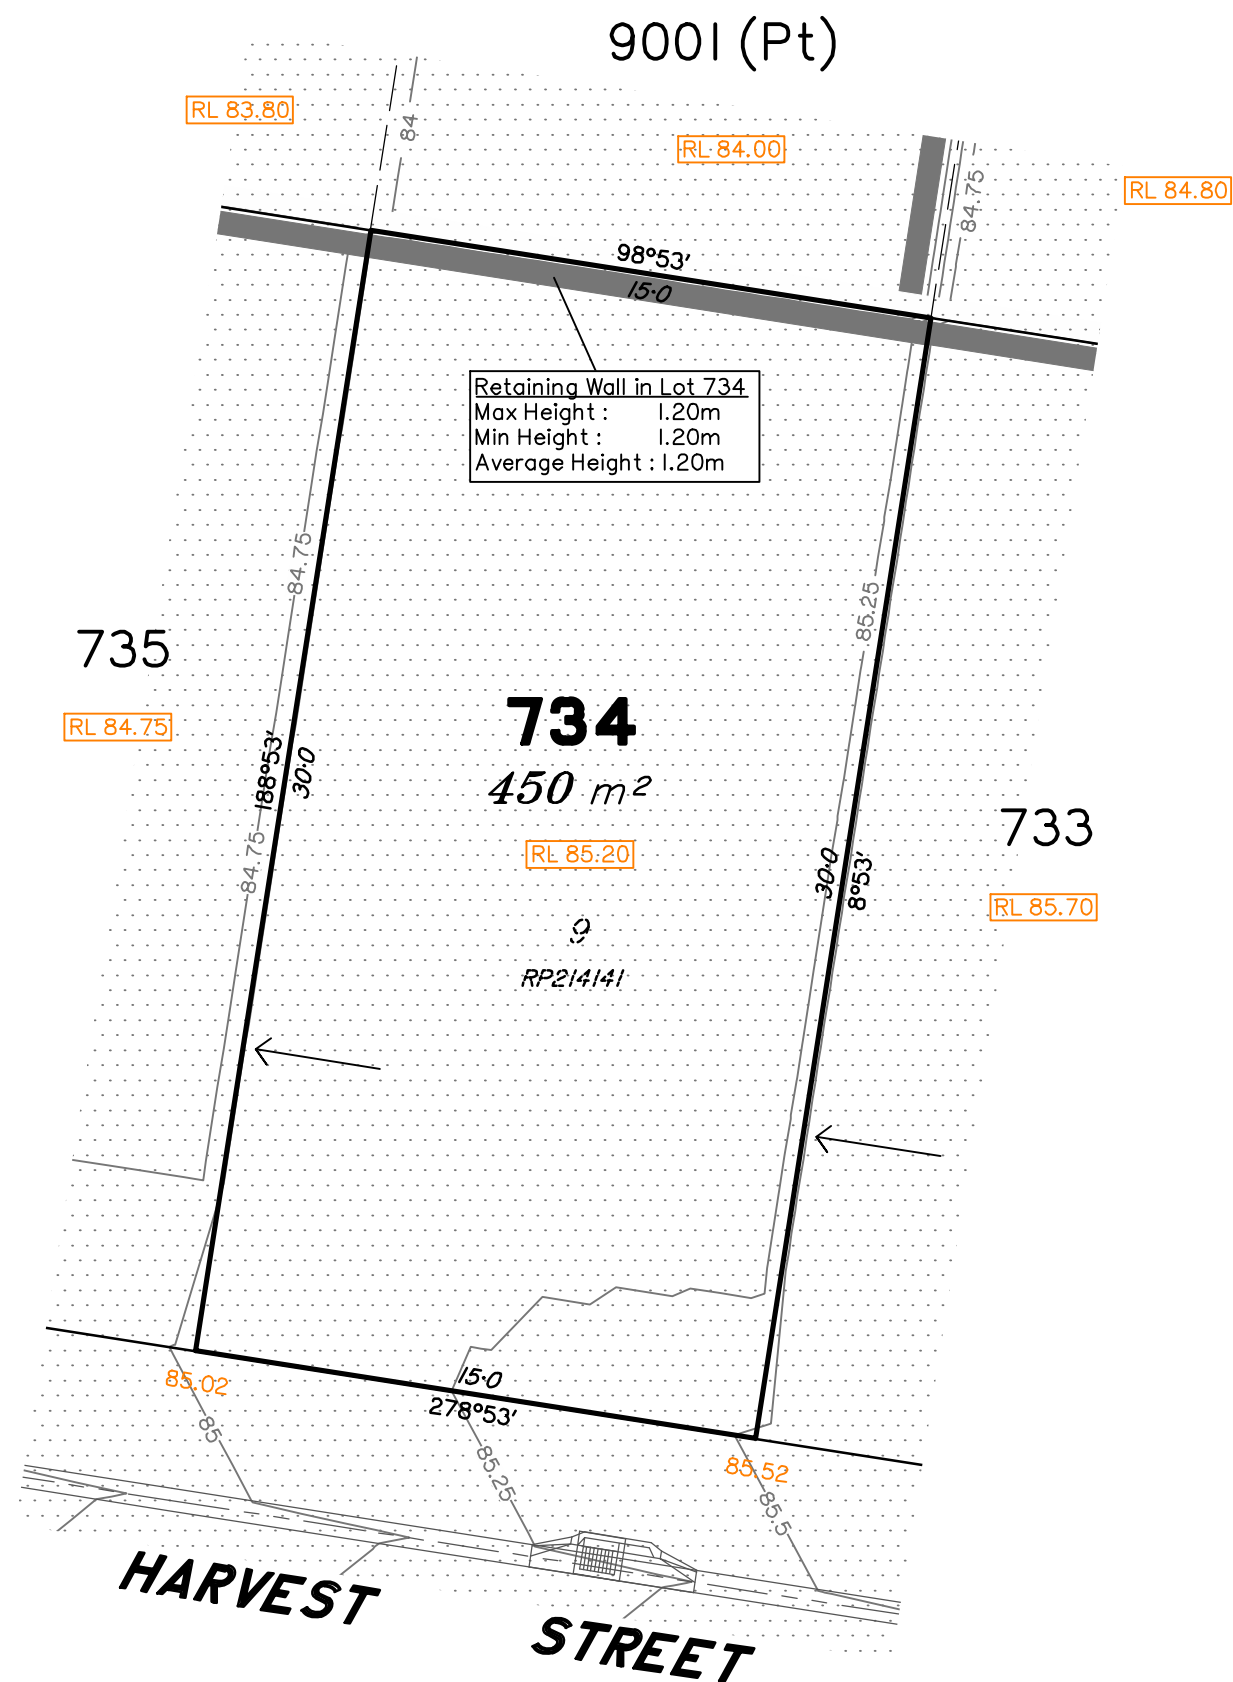


A horizontal number line with tick marks every 2 units. The labels are 2, 0, 2, 4, 6, 8, 10, 12, 14, 16, 18, 20, 22, 24, 26, 28. The number 12 is marked with a dot.




■ surveying ■ town planning ■ urban design ■ environmental management ■ landscape architecture

Issues	No.	by	Date	Description
	A	TBG	05/10/18	Original Issue

Dwg No. 8655 S 08 DP A_734

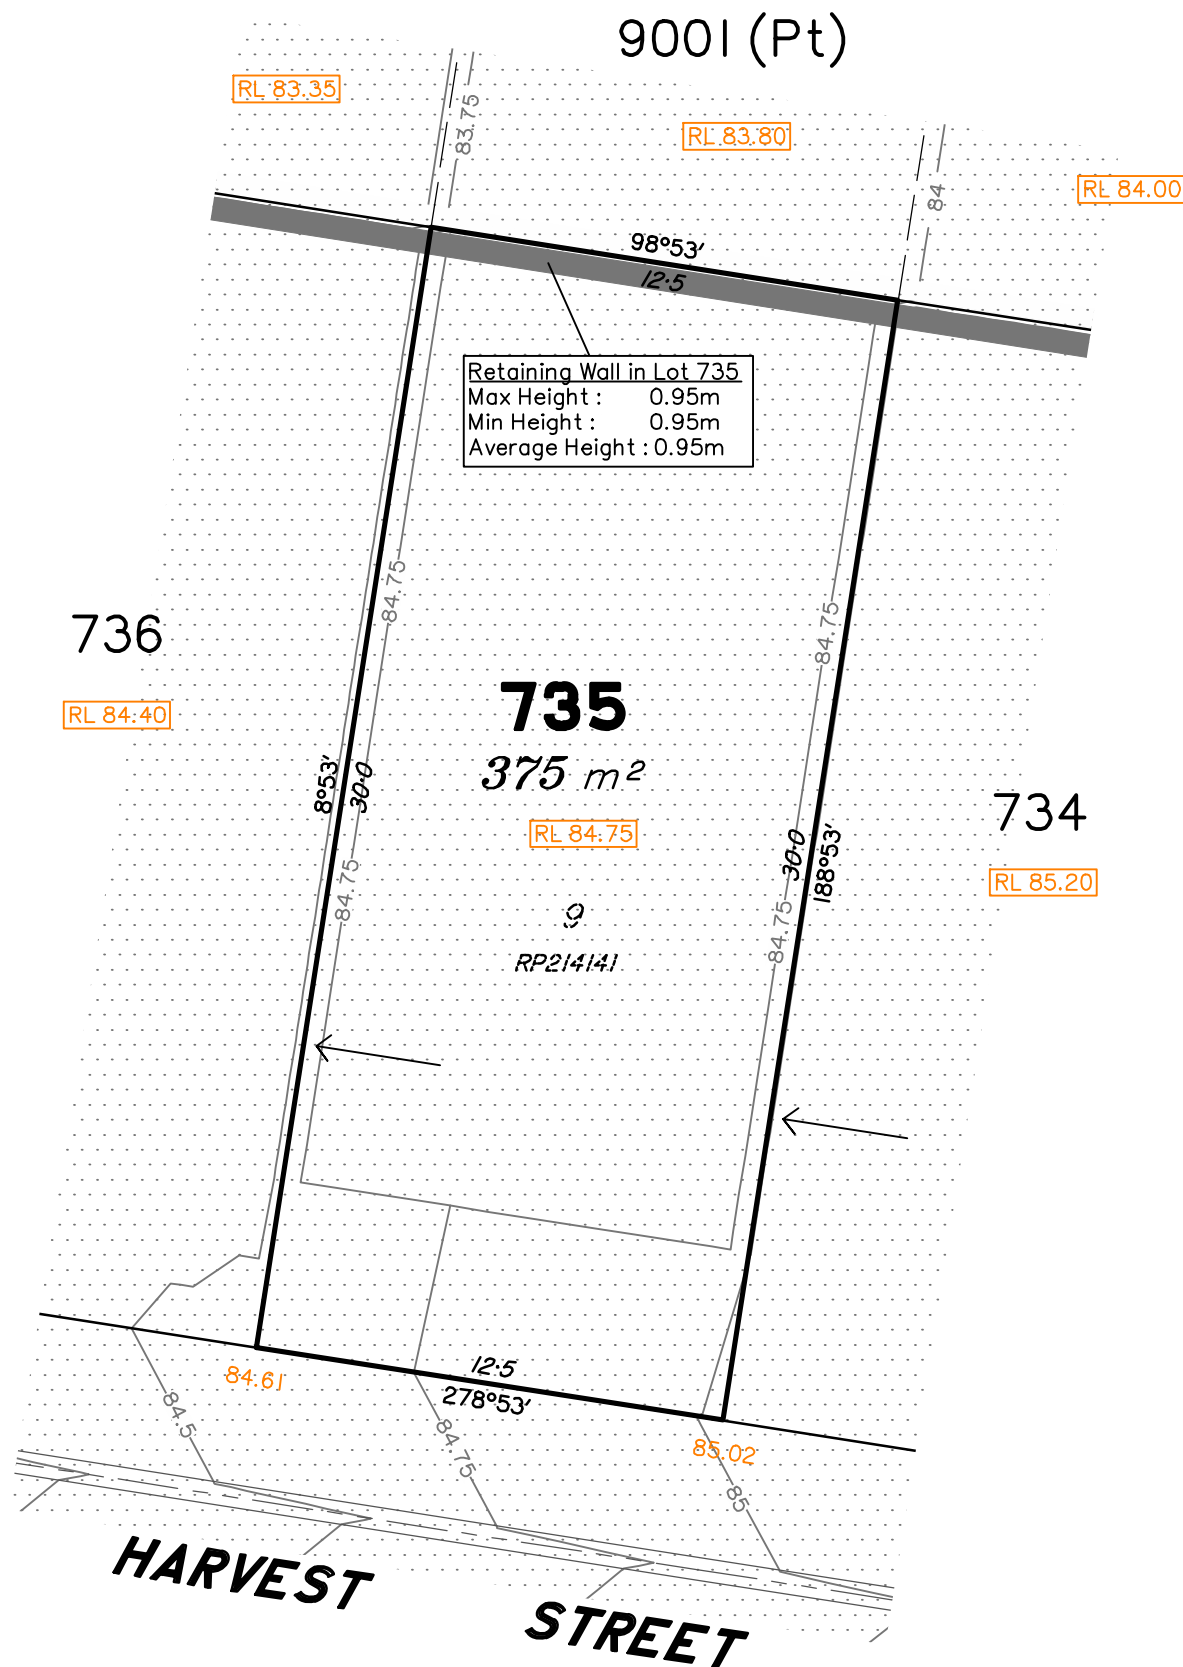

Scale 1:200 – Lengths are in Metres.

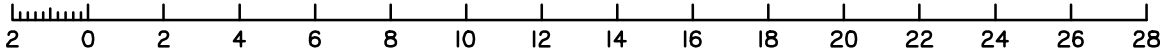

LEGEND

- Area of Fill
- Area of Cut
- Design Contours
- Zero Lot Boundary
- Retaining Wall
- 38.78 Finished Surface Design Level
- RL 38.78 Finished Pad Design Level
- 1.0 Depth of Fill

(Not all items in this legend may be relevant to the lot shown hereon)

NOTES

This plan has been prepared from preliminary survey plan (SP302893) and engineering plans provided on the 08/08/18 by Premise Engineering.

Lot 735 is restricted to the depth of 15.24 metres below the surface, as defined on the plan M3172.

Development Approval for reconfiguration of a lot and material change of use (Application 1489/2017/CA) have been approved by Ipswich City Council (25/09/2017).

Development Approval has been granted for Operational Works for the proposed lot (17.09.18 - ref: OW - 6005/2018)

Issues	No.	by	Date	Description
	A	TBG	05/10/18	Original Issue



Saunders Havill Group Pty Ltd ABN 24 144 972 949
Brisbane Emerald Rockhampton
head office 9 Thompson St Bowen Hills Q 4006
phone 1300 123 SHG web www.saundershavill.com

■ surveying ■ town planning ■ urban design ■ environmental management ■ landscape architecture

This Disclosure Plan is prepared for the sole purpose of satisfying the Disclosure requirements of the Land Sales Act and SHOULD NOT be used for any other purpose, particularly As-constructed purposes. This information is compiled from Design plans only, unless otherwise stated, and therefore is subject to final survey and construction of operational works.


Disclosure Plan for Proposed Lot 735 (Restricted) on SP302893

Described as part of Lot 860 (Restricted) on SP300831
Existing Title Reference: 51156557


Locality of Redbank Plains (Ipswich City Council)

Level Datum: AHD der.
Origin of Levels: PM203226
RL of Origin: 75.312
Contour Interval: 0.25m

Scale @A3 1: 200
Dwg No. 8655 S 08 DP A_735

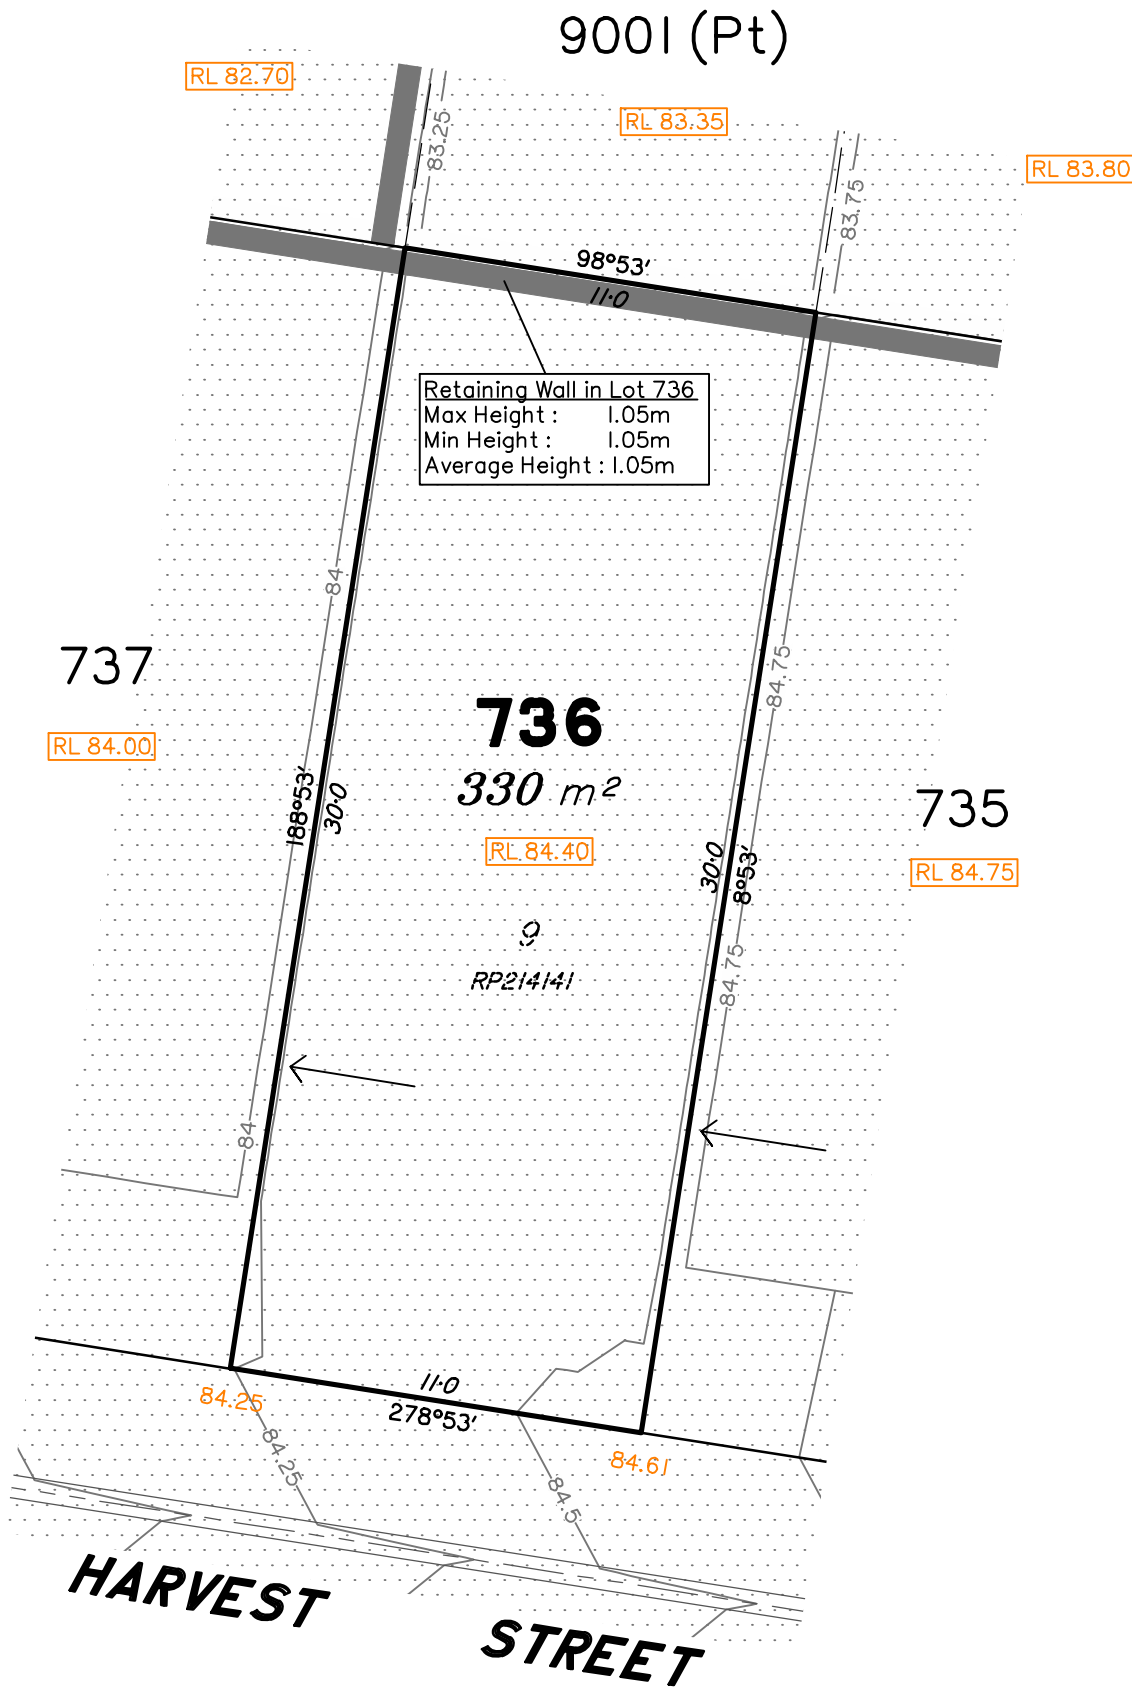

Scale 1:200 – Lengths are in Metres.

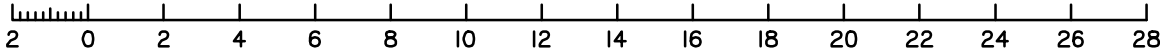

LEGEND

- Area of Fill
- Area of Cut
- Design Contours
- Zero Lot Boundary
- Retaining Wall
- 38.78 Finished Surface Design Level
- RL 38.78 Finished Pad Design Level
- 1.0 Depth of Fill

(Not all items in this legend may be relevant to the lot shown hereon)

NOTES

This plan has been prepared from preliminary survey plan (SP302893) and engineering plans provided on the 08/08/18 by Premise Engineering.

Lot 736 is restricted to the depth of 15.24 metres below the surface, as defined on the plan M3172.

Development Approval for reconfiguration of a lot and material change of use (Application 1489/2017/CA) have been approved by Ipswich City Council (25/09/2017).

Development Approval has been granted for Operational Works for the proposed lot (17.09.18 - ref: OW - 6005/2018)

Issues	No.	by	Date	Description
	A	TBG	05/10/18	Original Issue



Saunders Havill Group Pty Ltd ABN 24 144 972 949
Brisbane Emerald Rockhampton
head office 9 Thompson St Bowen Hills Q 4006
phone 1300 123 SHG web www.saundershavill.com

■ surveying ■ town planning ■ urban design ■ environmental management ■ landscape architecture

This Disclosure Plan is prepared for the sole purpose of satisfying the Disclosure requirements of the Land Sales Act and SHOULD NOT be used for any other purpose, particularly As-constructed purposes. This information is compiled from Design plans only, unless otherwise stated, and therefore is subject to final survey and construction of operational works.


Disclosure Plan for Proposed Lot 736 (Restricted) on SP302893

Described as part of Lot 860 (Restricted) on SP300831
Existing Title Reference: 51156557


Locality of Redbank Plains (Ipswich City Council)

Level Datum: AHD der.
Origin of Levels: PM203226
RL of Origin: 75.312
Contour Interval: 0.25m

Scale @A3 1: 200
Dwg No. 8655 S 08 DP A_736

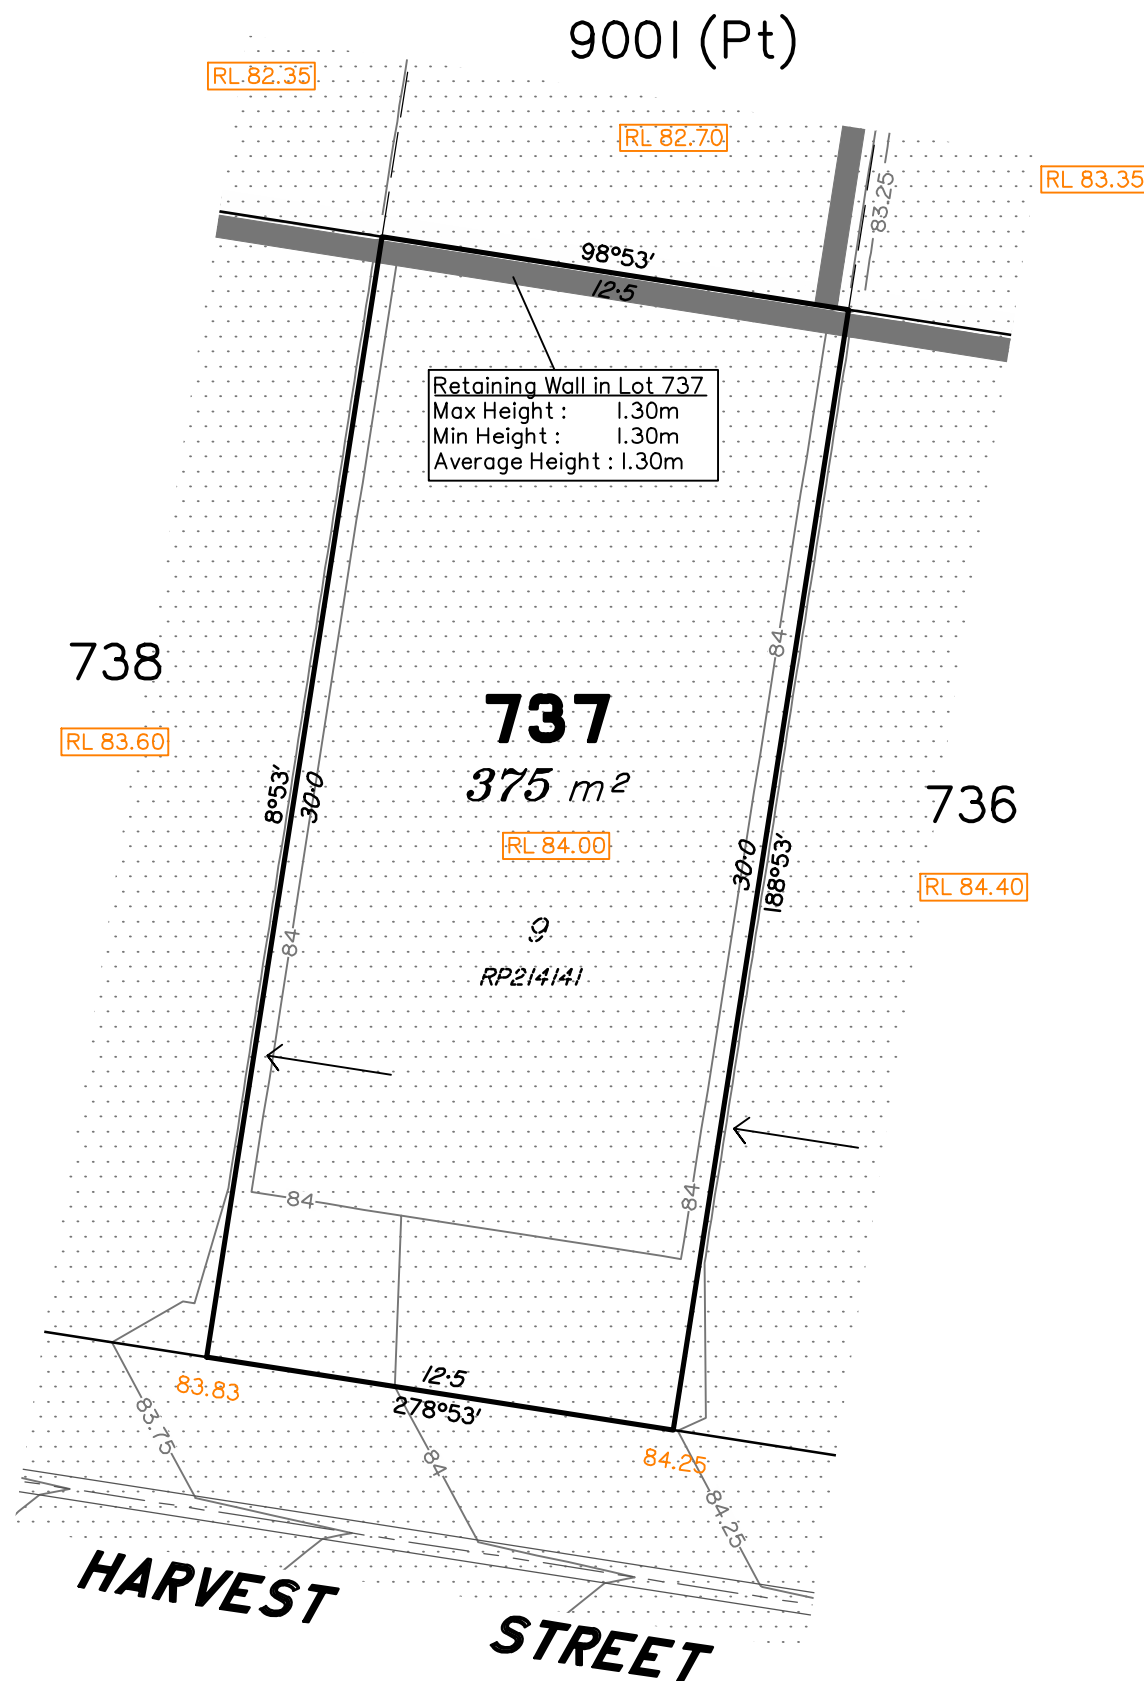

Scale 1:200 – Lengths are in Metres.

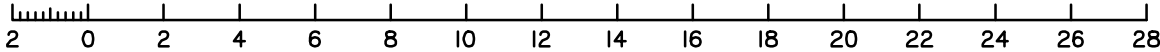

LEGEND

- Area of Fill
- Area of Cut
- Design Contours
- Zero Lot Boundary
- Retaining Wall
- 38.78 Finished Surface Design Level
- RL 38.78 Finished Pad Design Level
- 1.0 Depth of Fill

(Not all items in this legend may be relevant to the lot shown hereon)

NOTES

This plan has been prepared from preliminary survey plan (SP302893) and engineering plans provided on the 08/08/18 by Premise Engineering.

Lot 737 is restricted to the depth of 15.24 metres below the surface, as defined on the plan M3172.

Development Approval for reconfiguration of a lot and material change of use (Application 1489/2017/CA) have been approved by Ipswich City Council (25/09/2017).

Development Approval has been granted for Operational Works for the proposed lot (17.09.18 - ref: OW - 6005/2018)

Issues	No.	by	Date	Description
	A	TBG	05/10/18	Original Issue



Saunders Havill Group Pty Ltd ABN 24 144 972 949
Brisbane Emerald Rockhampton
head office 9 Thompson St Bowen Hills Q 4006
phone 1300 123 SHG web www.saundershavill.com

■ surveying ■ town planning ■ urban design ■ environmental management ■ landscape architecture


This Disclosure Plan is prepared for the sole purpose of satisfying the Disclosure requirements of the Land Sales Act and SHOULD NOT be used for any other purpose, particularly As-constructed purposes. This information is compiled from Design plans only, unless otherwise stated, and therefore is subject to final survey and construction of operational works.

Disclosure Plan for Proposed Lot 737 (Restricted) on SP302893


Described as part of Lot 860 (Restricted) on SP300831
Existing Title Reference: 51156557

Locality of Redbank Plains (Ipswich City Council)

Level Datum: AHD der.
Origin of Levels: PM203226
RL of Origin: 75.312
Contour Interval: 0.25m
Scale @A3 1: 200
Dwg No. 8655 S 08 DP A_737

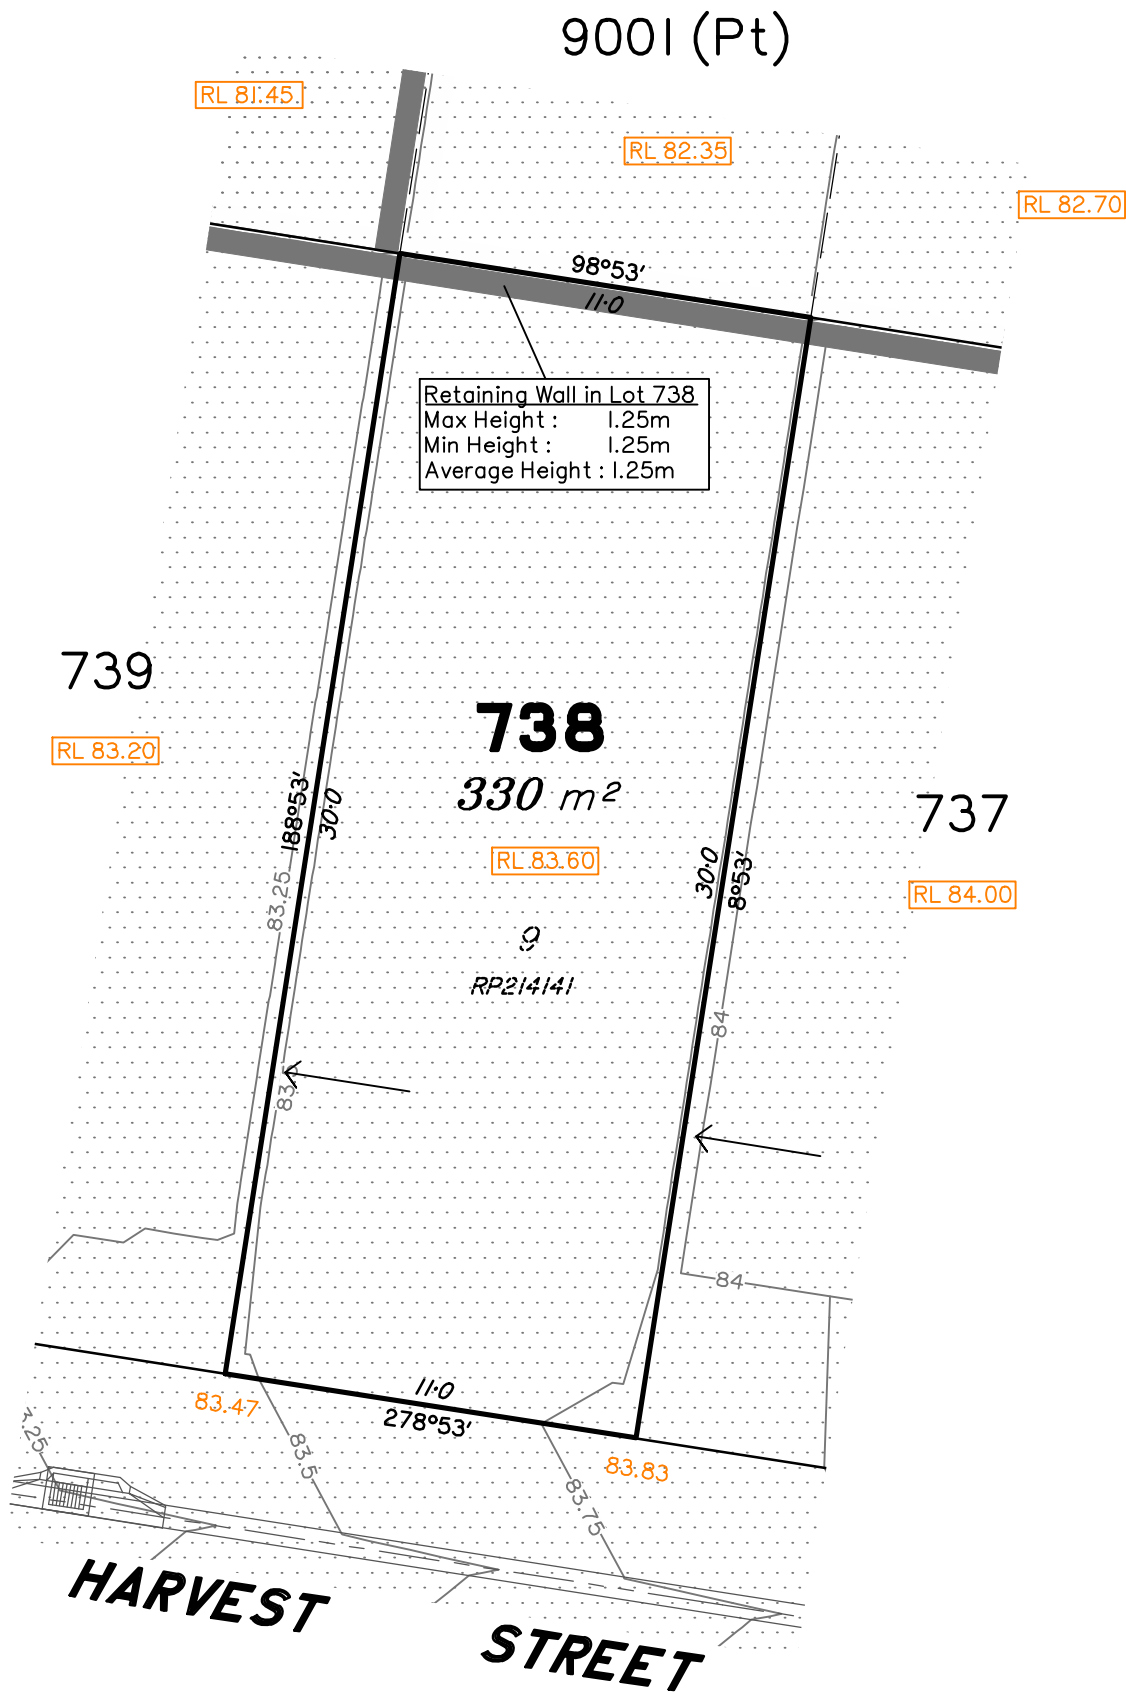

Scale 1:200 – Lengths are in Metres.

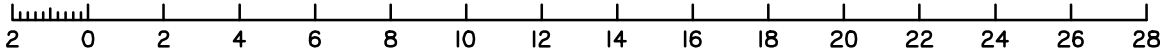

LEGEND

- Area of Fill
- Area of Cut
- Design Contours
- Zero Lot Boundary
- Retaining Wall
- 38.78 Finished Surface Design Level
- RL 38.78 Finished Pad Design Level
- 1.0 Depth of Fill

(Not all items in this legend may be relevant to the lot shown hereon)

NOTES

This plan has been prepared from preliminary survey plan (SP302893) and engineering plans provided on the 08/08/18 by Premise Engineering.

Lot 738 is restricted to the depth of 15.24 metres below the surface, as defined on the plan M3172.

Development Approval for reconfiguration of a lot and material change of use (Application 1489/2017/CA) have been approved by Ipswich City Council (25/09/2017).

Development Approval has been granted for Operational Works for the proposed lot (17.09.18 - ref: OW - 6005/2018)

Issues	No.	by	Date	Description
	A	TBG	05/10/18	Original Issue



Saunders Havill Group Pty Ltd ABN 24 144 972 949
Brisbane ● Emerald ● Rockhampton
head office 9 Thompson St Bowen Hills Q 4006
phone 1300 123 SHG web www.saundershavill.com

■ surveying ■ town planning ■ urban design ■ environmental management ■ landscape architecture

This Disclosure Plan is prepared for the sole purpose of satisfying the Disclosure requirements of the Land Sales Act and SHOULD NOT be used for any other purpose, particularly As-constructed purposes. This information is compiled from Design plans only, unless otherwise stated, and therefore is subject to final survey and construction of operational works.

Disclosure Plan for Proposed Lot 738 (Restricted) on SP302893


Described as part of Lot 860 (Restricted) on SP300831
Existing Title Reference: 51156557

Locality of Redbank Plains (Ipswich City Council)


Level Datum: AHD der.
Origin of Levels: PM203226
RL of Origin: 75.312
Contour Interval: 0.25m

Scale @A3 1: 200

Dwg No. 8655 S 08 DP A_738

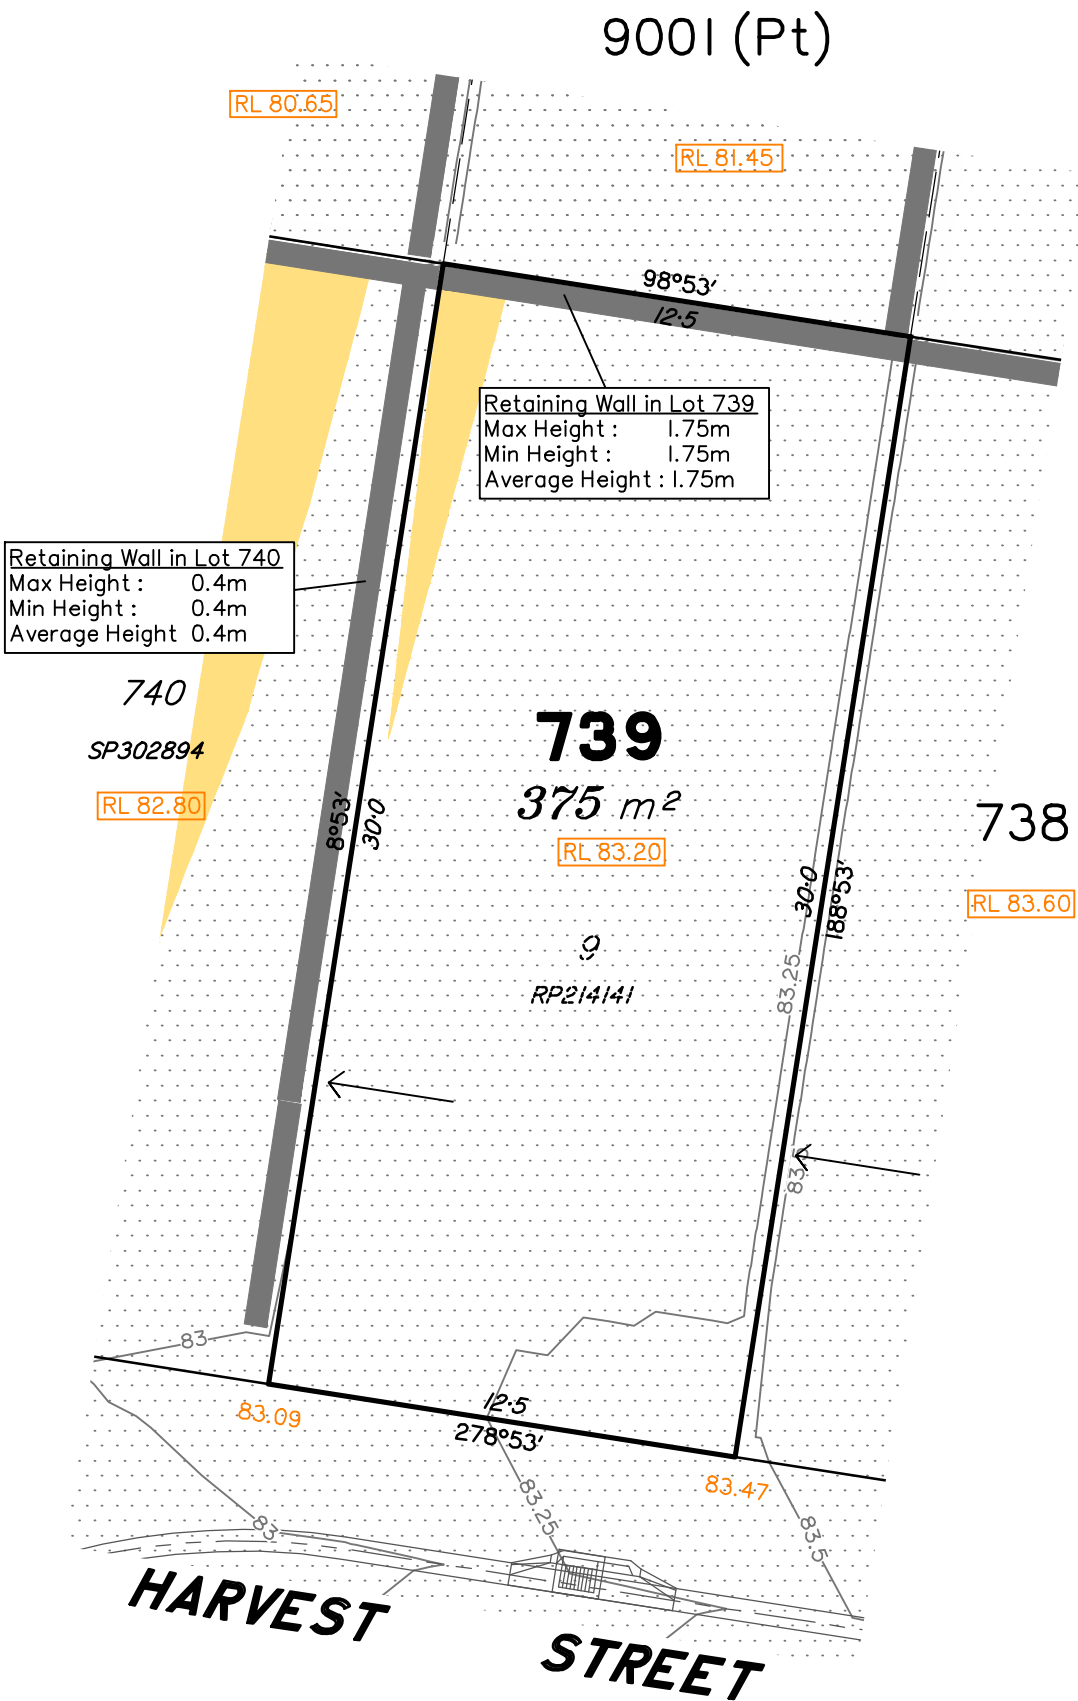

Scale 1:200 – Lengths are in Metres.

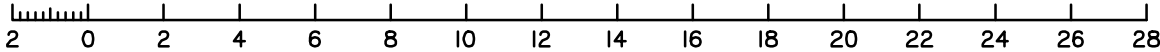

LEGEND

- Area of Fill
- Area of Cut
- Design Contours
- Zero Lot Boundary
- Retaining Wall
- 38.78 Finished Surface Design Level
- RL 38.78 Finished Pad Design Level
- 1.0 Depth of Fill

(Not all items in this legend may be relevant to the lot shown hereon)

NOTES

This plan has been prepared from preliminary survey plan (SP302893) and engineering plans provided on the 08/08/18 by Premise Engineering.

Lot 739 is restricted to the depth of 15.24 metres below the surface, as defined on the plan M3172.

Development Approval for reconfiguration of a lot and material change of use (Application 1489/2017/CA) have been approved by Ipswich City Council (25/09/2017).

Development Approval has been granted for Operational Works for the proposed lot (17.09.18 - ref: OW - 6005/2018)

Parts of Lot 739 are subject to fill less than 0.25m in depth.

All fill shall be placed and compacted in a controlled manner so that Level 1 level of responsibility may be achieved and certified as per AS3798-2007.

Issues	No.	by	Date	Description
	A	TBG	05/10/18	Original Issue



Saunders Havill Group Pty Ltd ABN 24 144 972 949
Brisbane Emerald Rockhampton
head office 9 Thompson St Bowen Hills Q 4006
phone 1300 123 SHG web www.saundershavill.com

■ surveying ■ town planning ■ urban design ■ environmental management ■ landscape architecture

This Disclosure Plan is prepared for the sole purpose of satisfying the Disclosure requirements of the Land Sales Act and SHOULD NOT be used for any other purpose, particularly As-constructed purposes. This information is compiled from Design plans only, unless otherwise stated, and therefore is subject to final survey and construction of operational works.

Disclosure Plan for Proposed Lot 739 (Restricted) on SP302893

Described as part of Lot 860 (Restricted) on SP300831
Existing Title Reference: 51156557

Locality of Redbank Plains (Ipswich City Council)

Level Datum: AHD der.
Origin of Levels: PM203226
RL of Origin: 75.312
Contour Interval: 0.25m

Scale @A3 1: 200

Dwg No. 8655 S 08 DP A_739