


PRELIMINARY

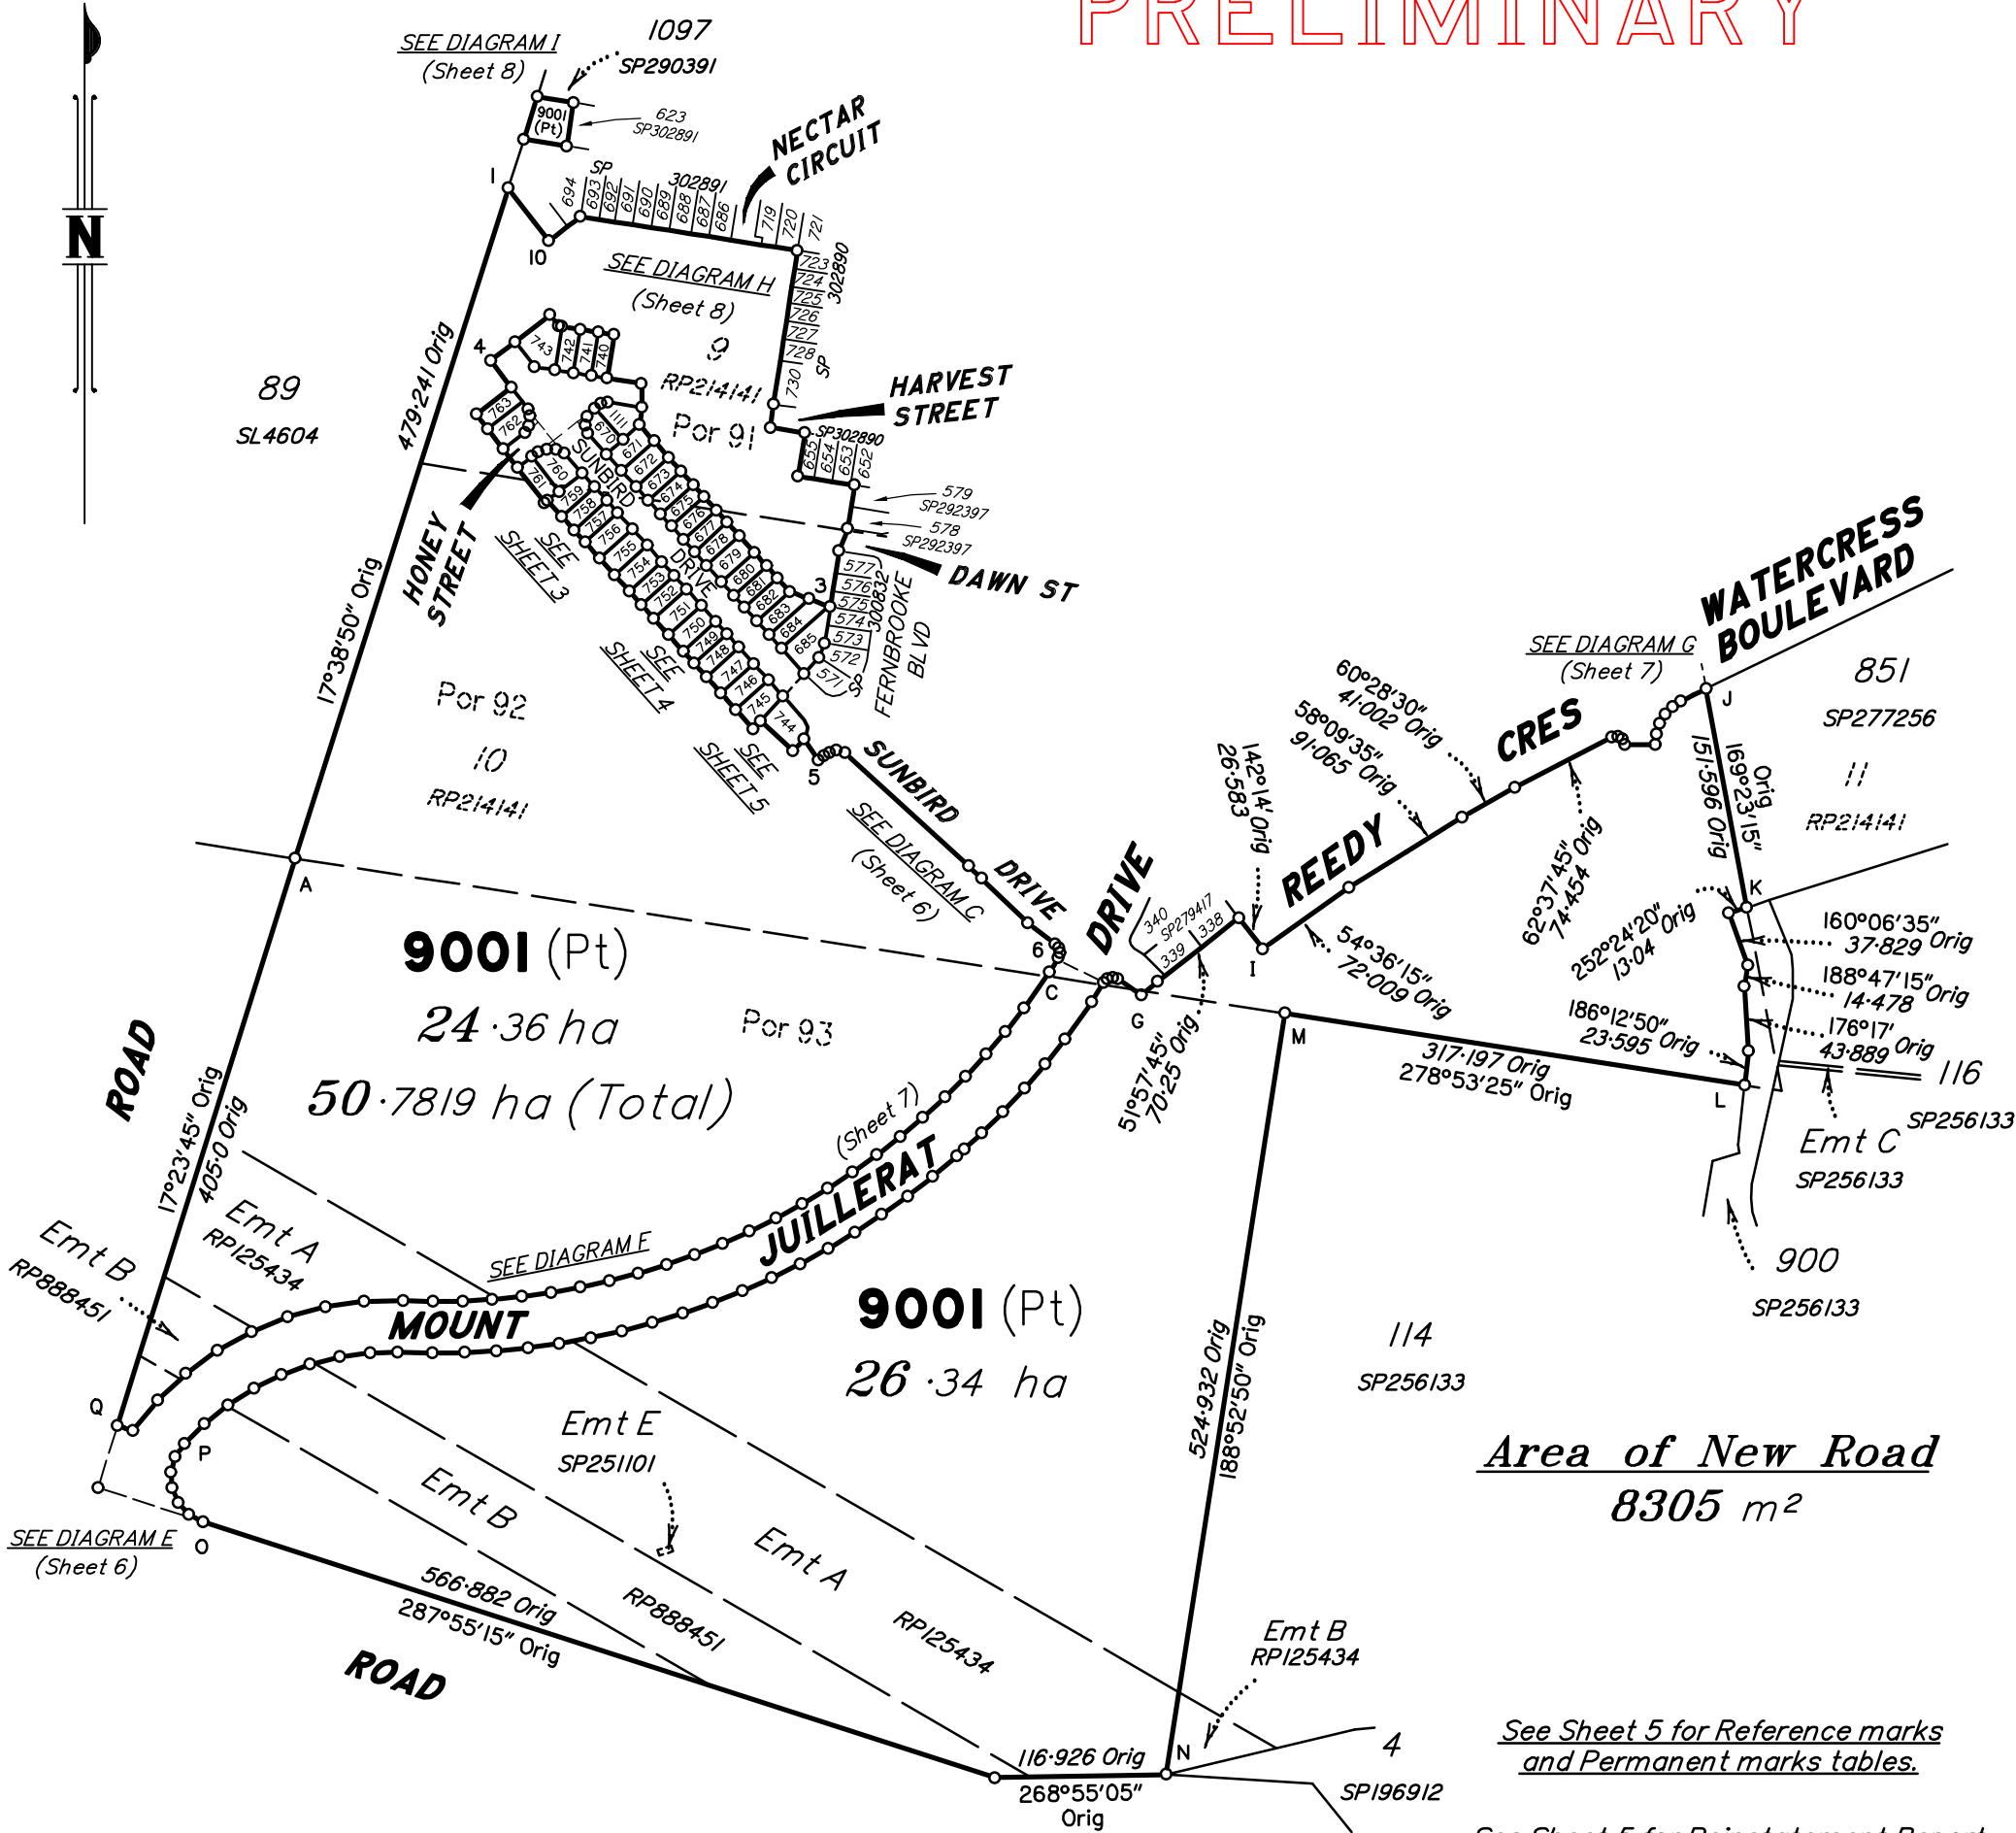

Lots 670–685, 740–763, 1111 & New Road are restricted to a depth of 15.24m from the surface as defined by M3172.

Part of Lot 9001, as defined by stations (1–2–3–4–5–6–C–A–1 & D–E–F–D & H–I–J–K–L–M–H) is restricted to a depth of 15.24m from the surface as defined by M3172.

Part of Lot 9001 as defined by stations (D–F–G–H–M–N–O–P–D & A–C–Q–A) is unrestricted.


Area of New Road
8305 m²

See Sheet 5 for Reference marks
and Permanent marks tables.


See Sheet 5 for Reinstatement Report



Original information compiled from
SP302891 in the Department of Natural
Resources, Mines and Energy.

Scale 1:5000 – Lengths are in Metres.

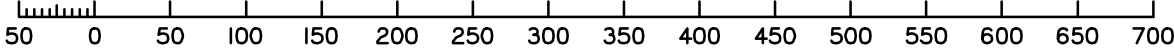


0 mm	
---	--

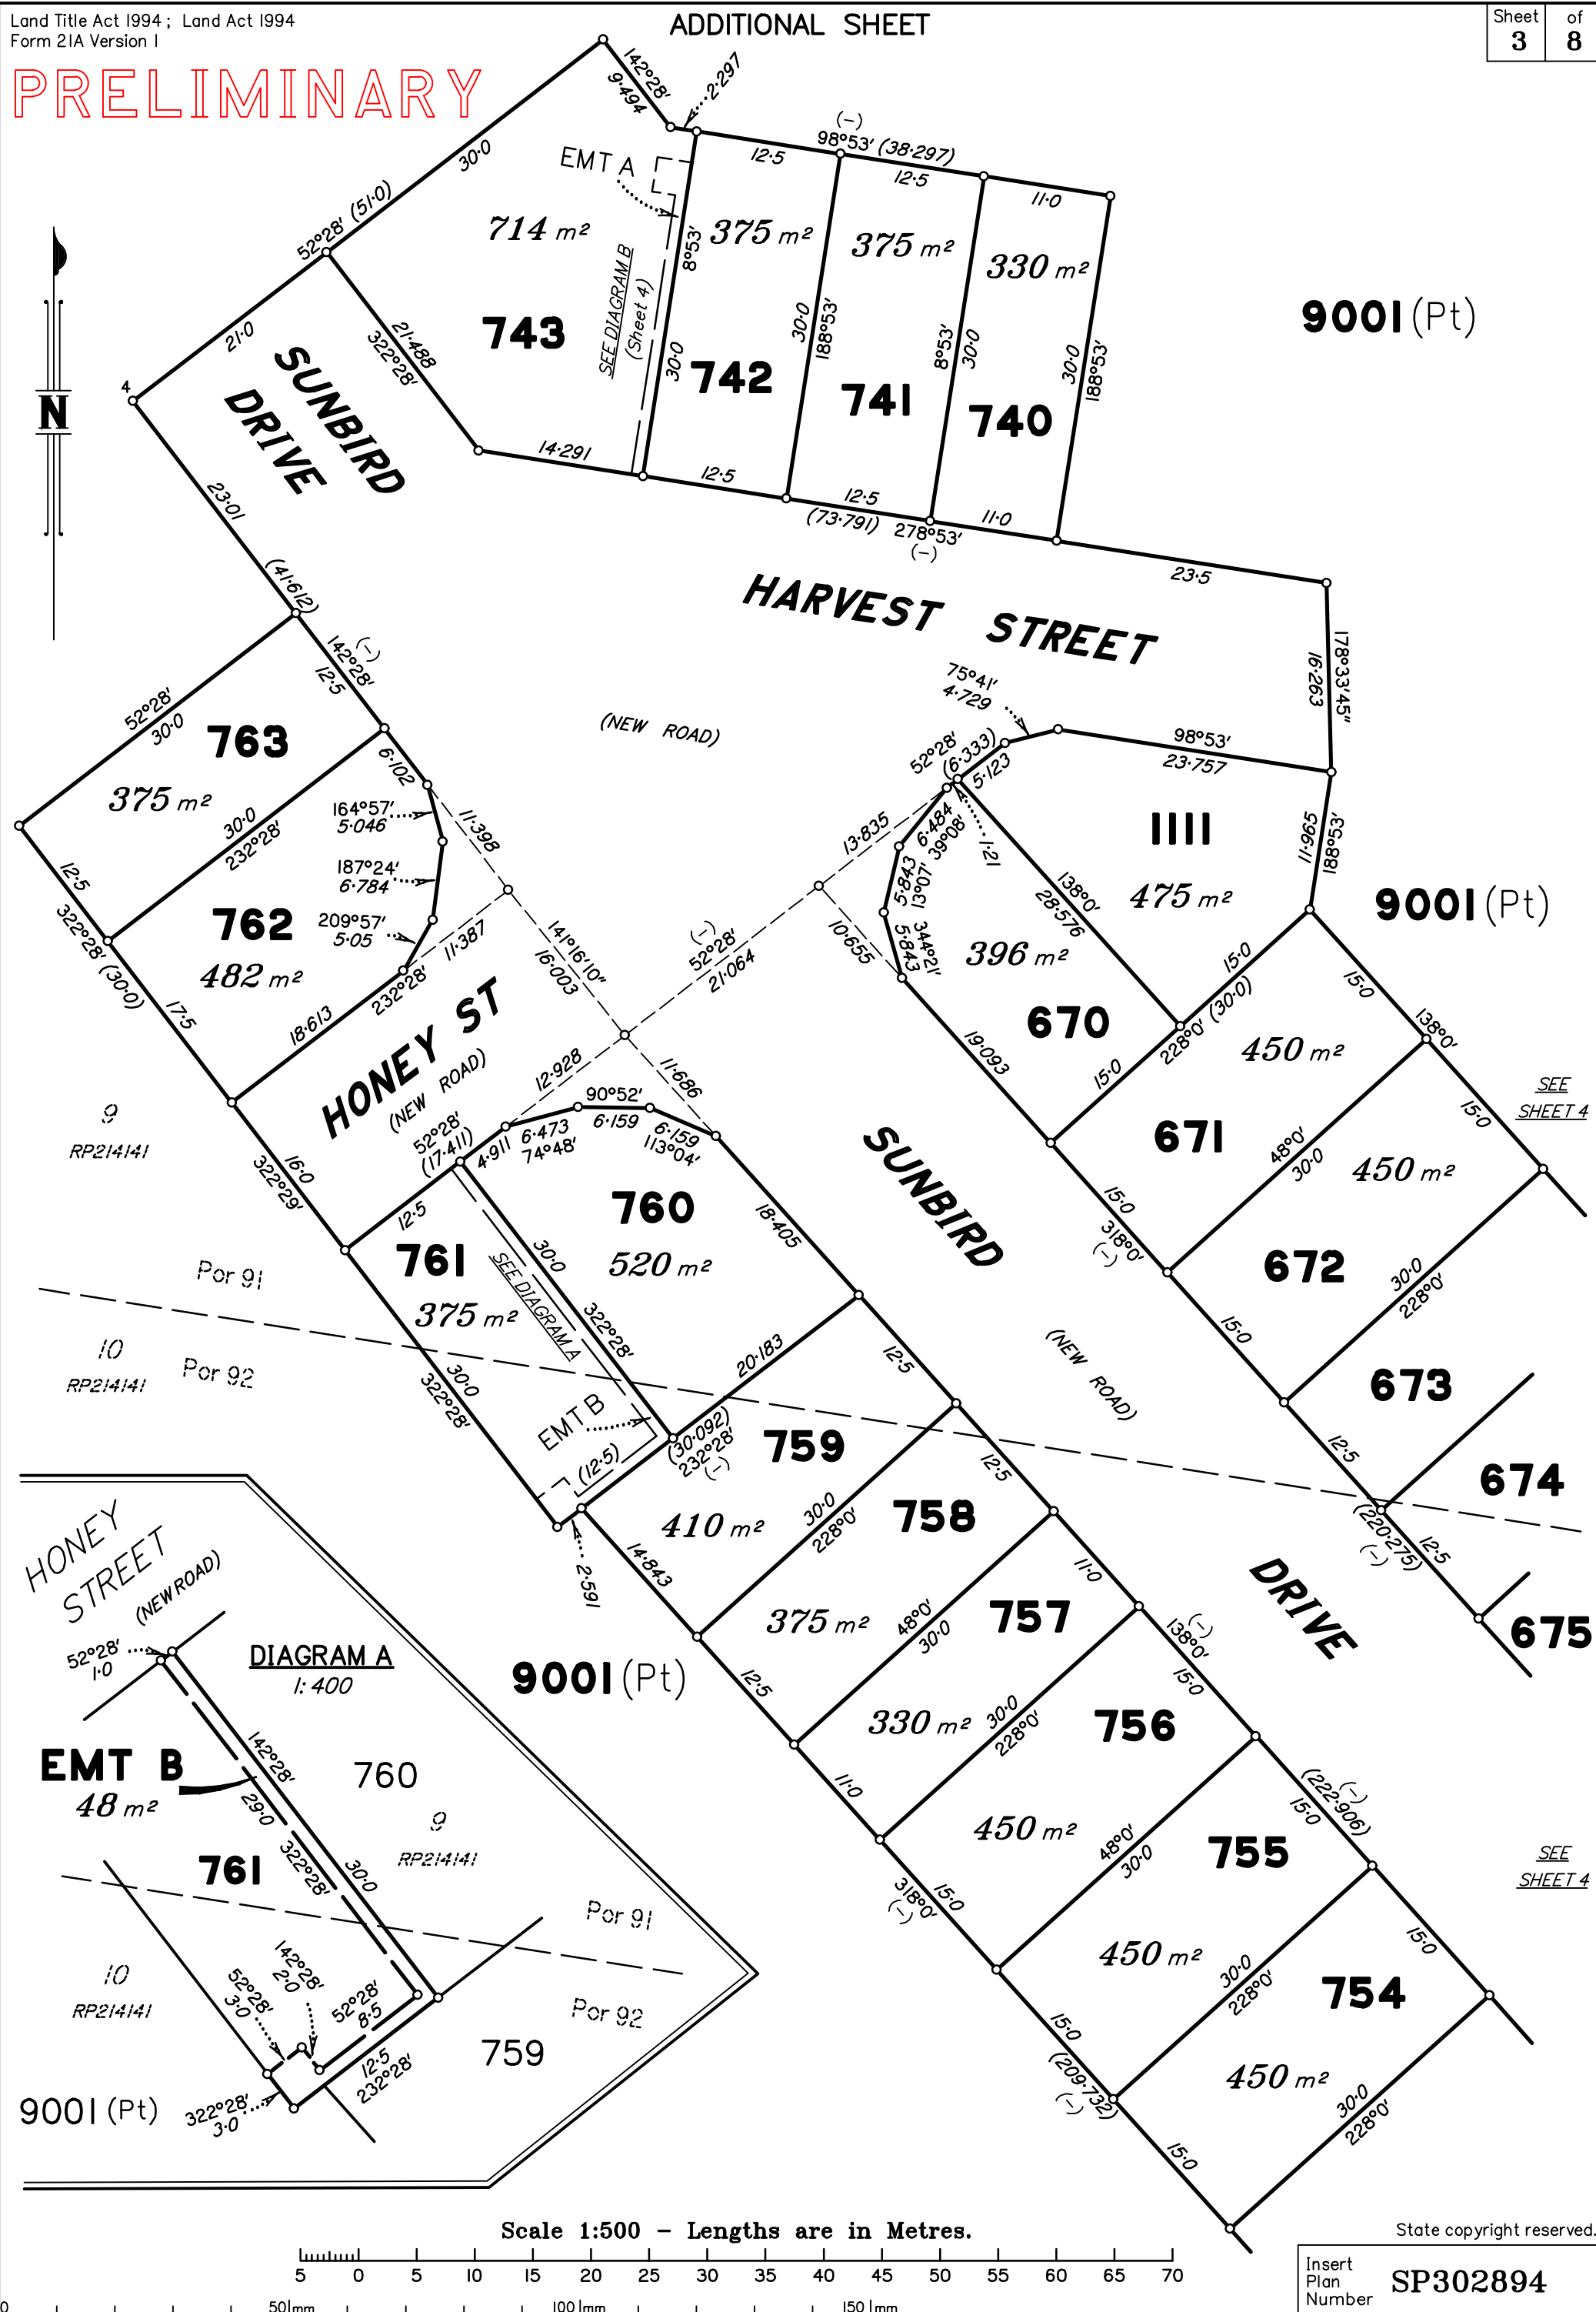

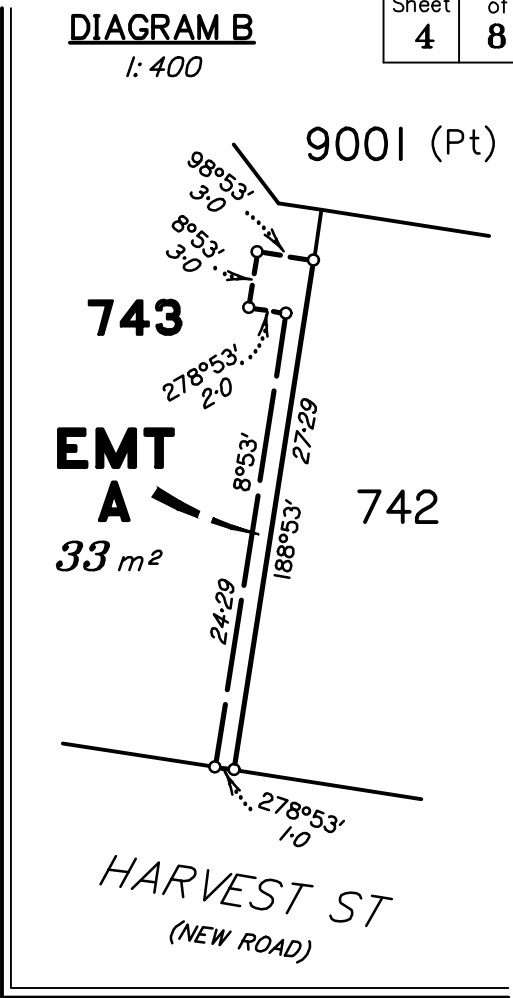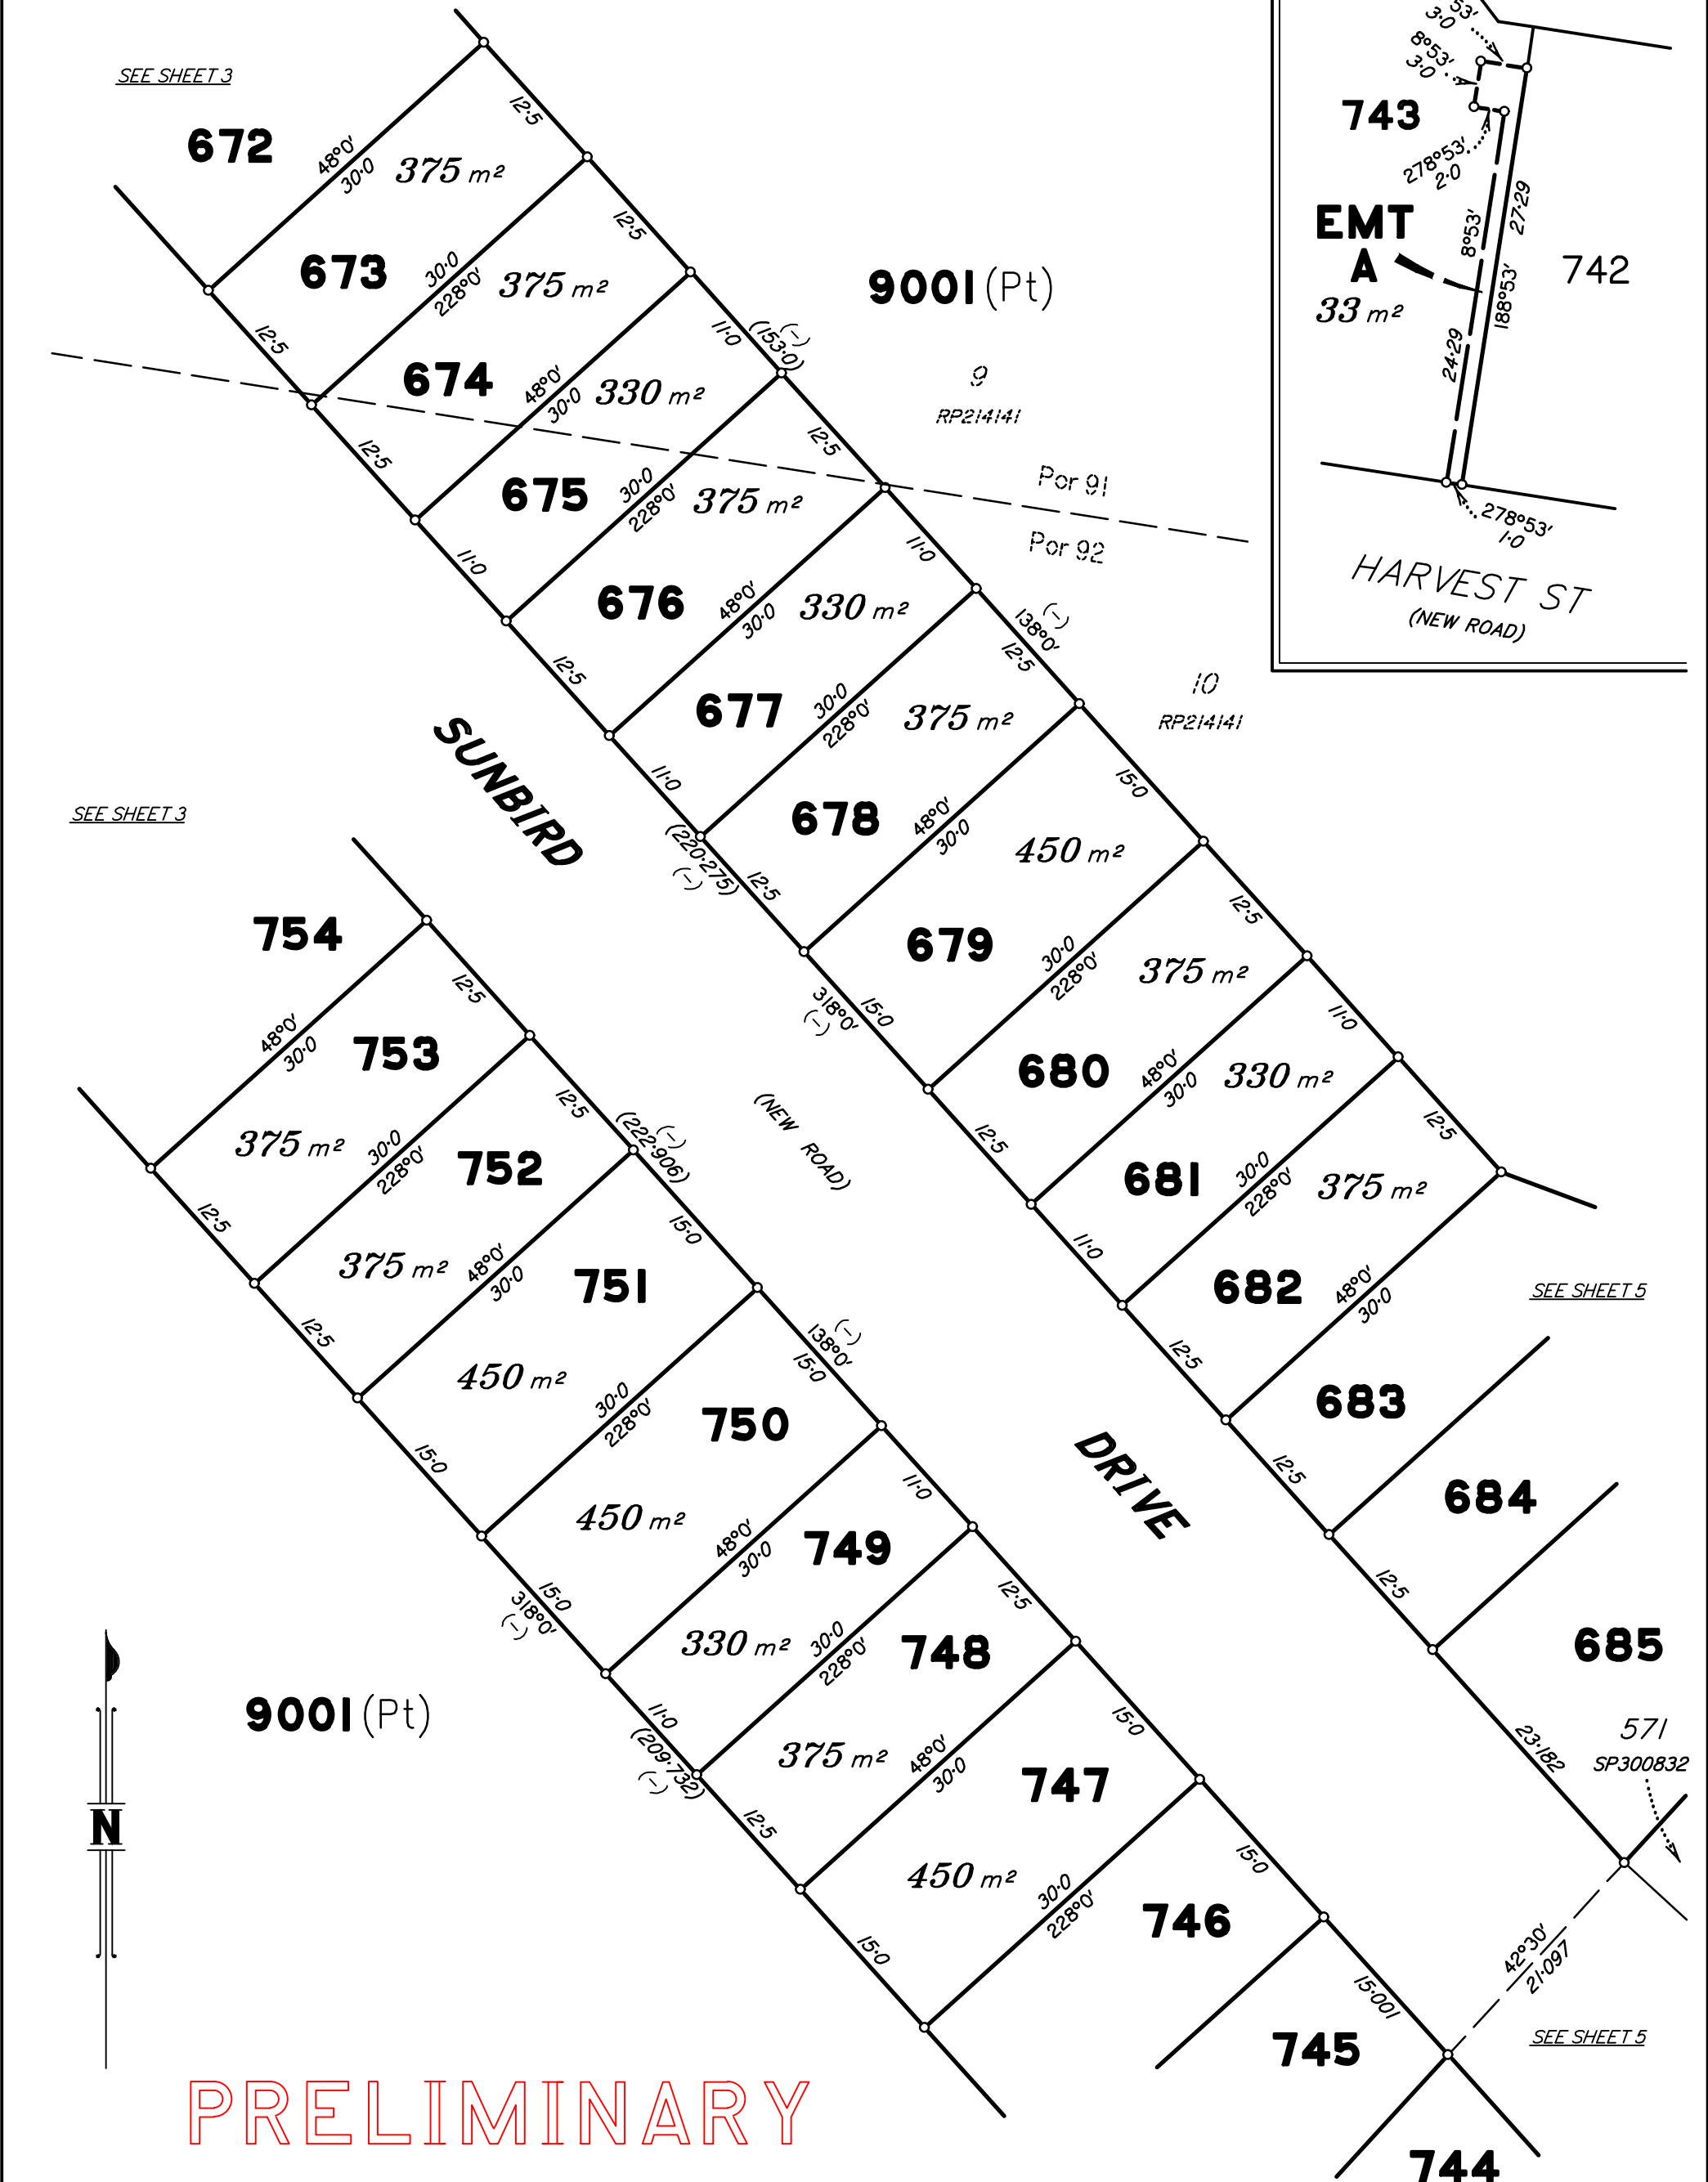

PRELIMINARY

Scale 1:500 - Lengths are in Metres.

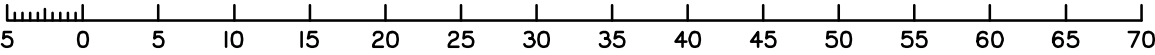

State copyright reserved.

Insert Plan Number SP302894

PERMANENT MARKS


PM	ORIGIN	BEARING	DIST	NO	TYPE

REFERENCE MARKS


STN	TO	ORIGIN	BEARING	DIST



PRELIMINARY

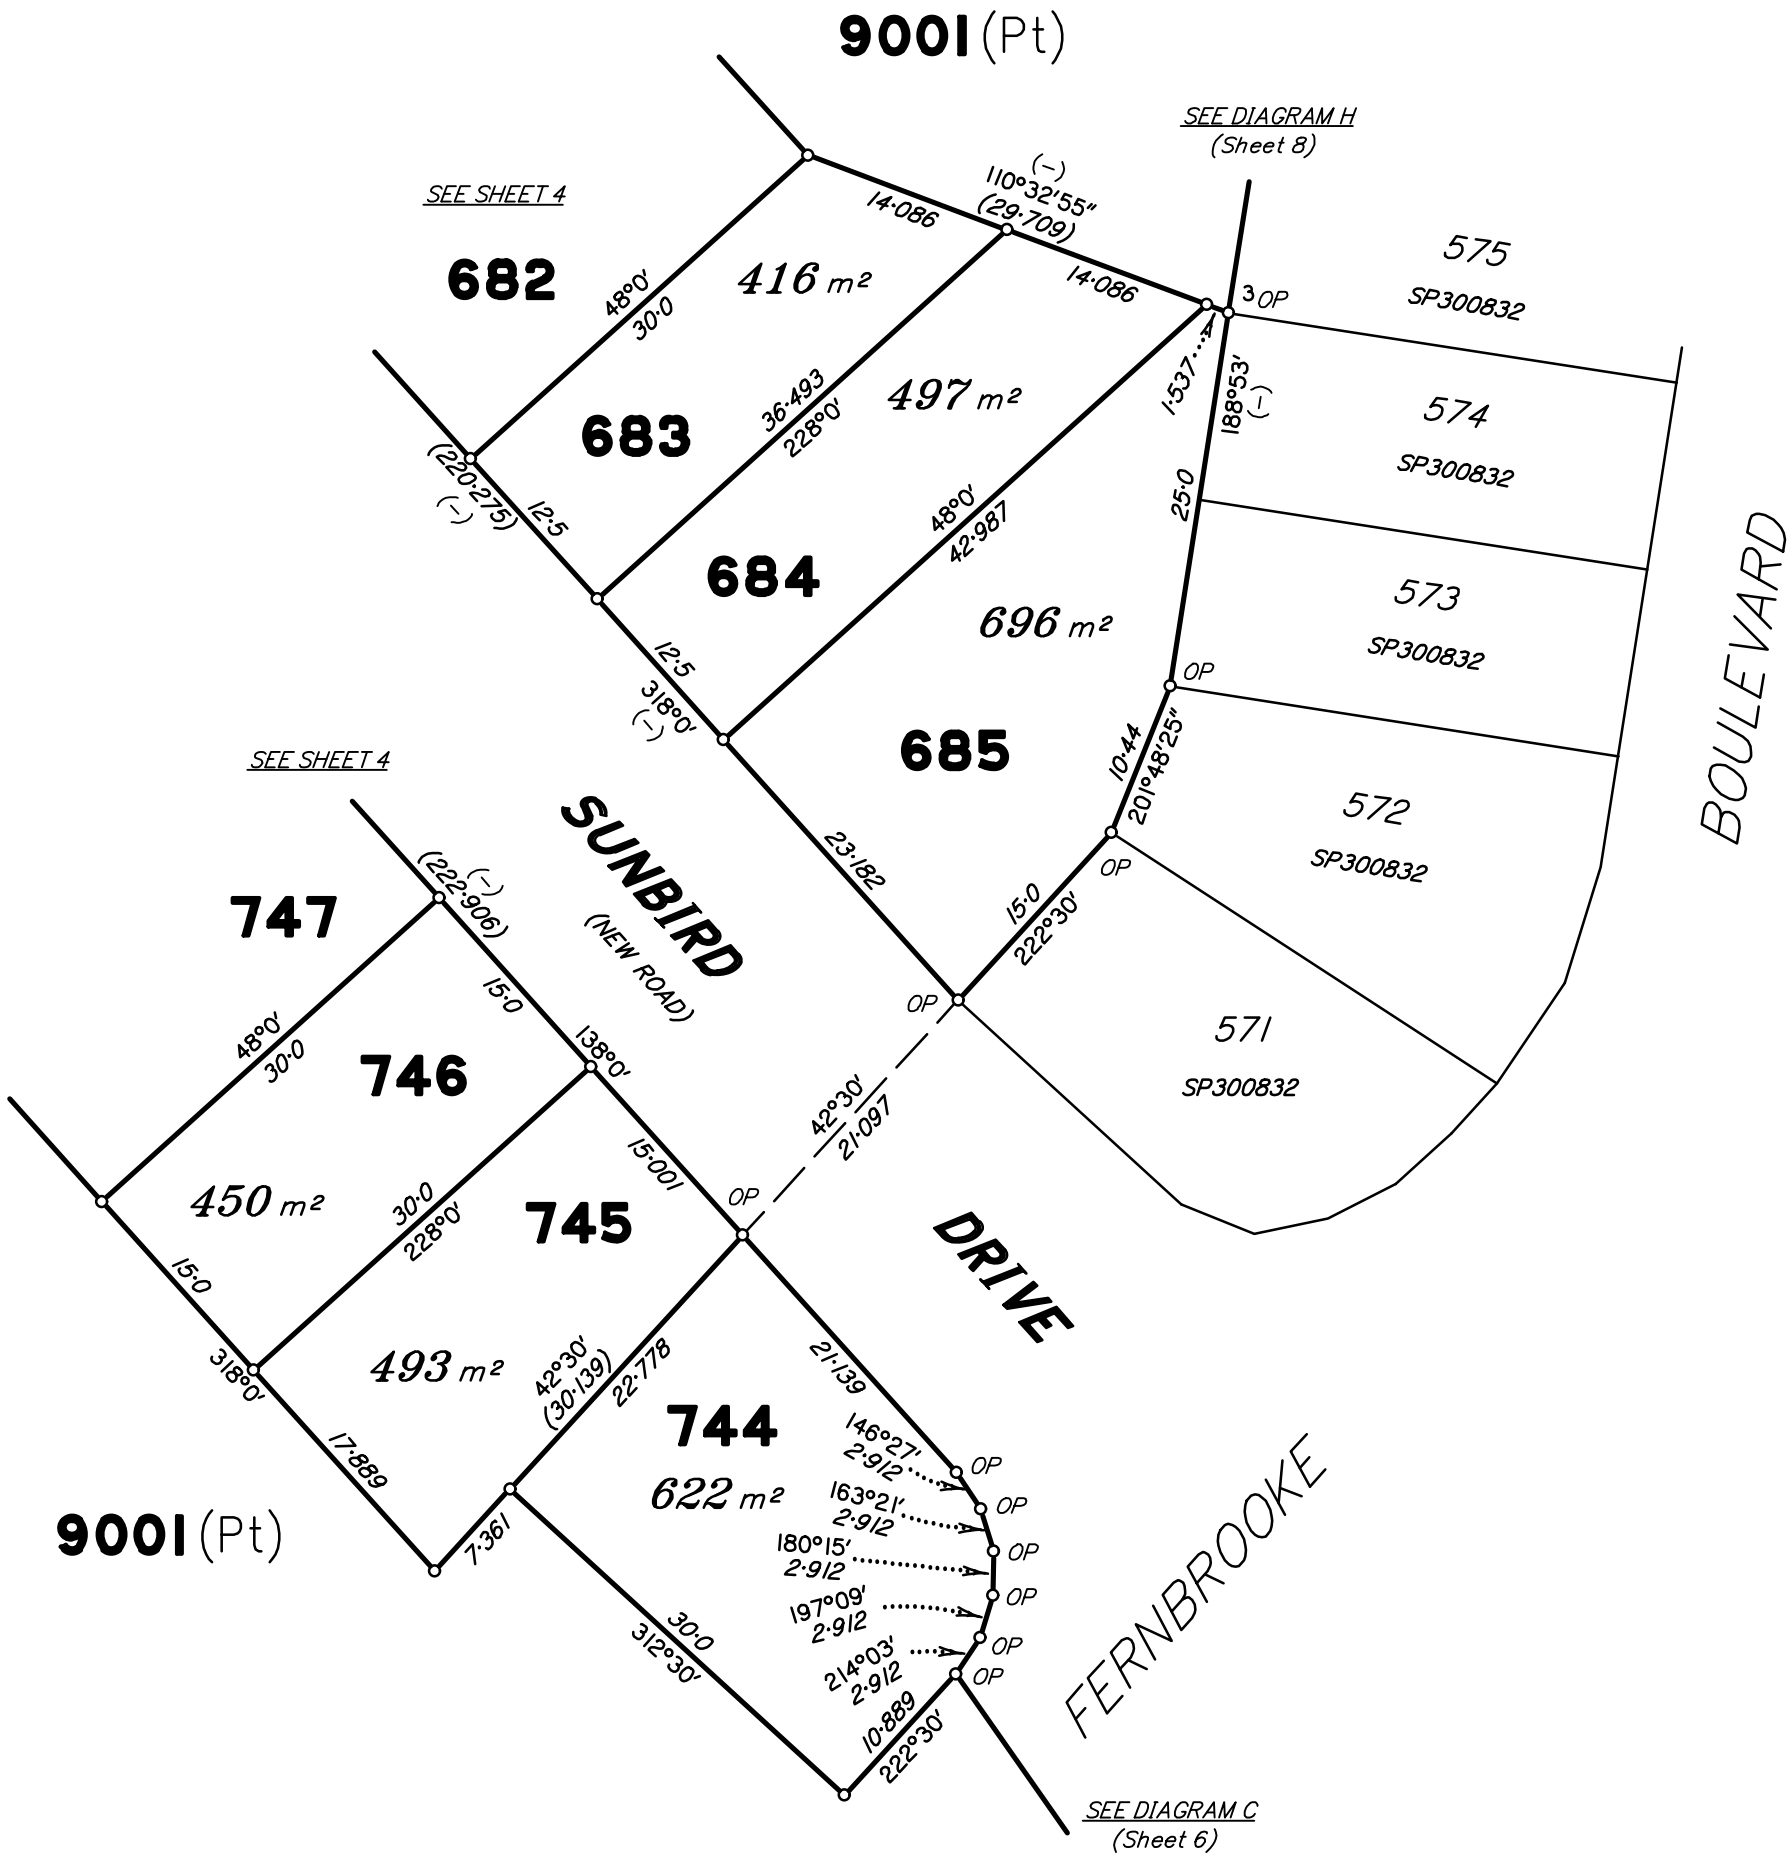

Scale 1:500 - Lengths are in Metres.

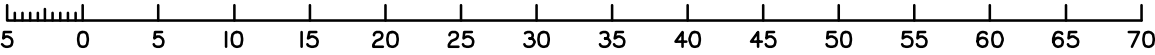

State copyright reserved.

Insert
Plan
Number

SP302894

PRELIMINARY

DIAGRAM E
1: 1000

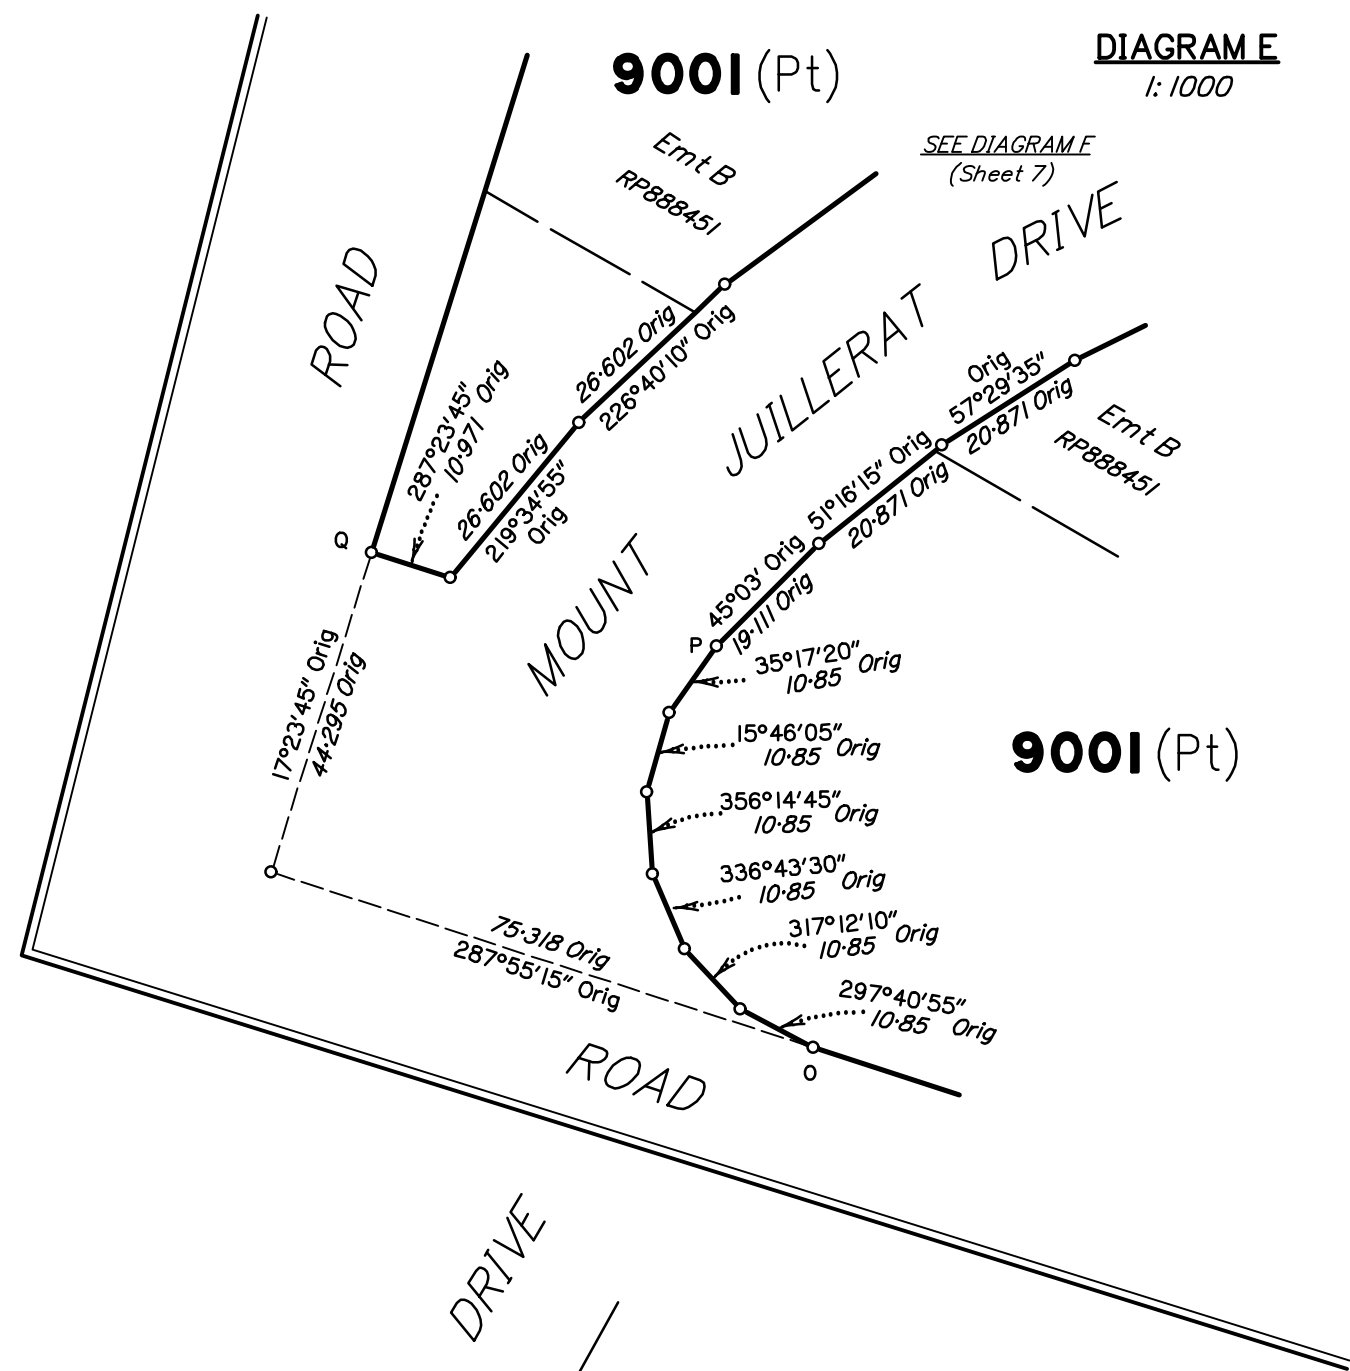


DIAGRAM C
1: 750



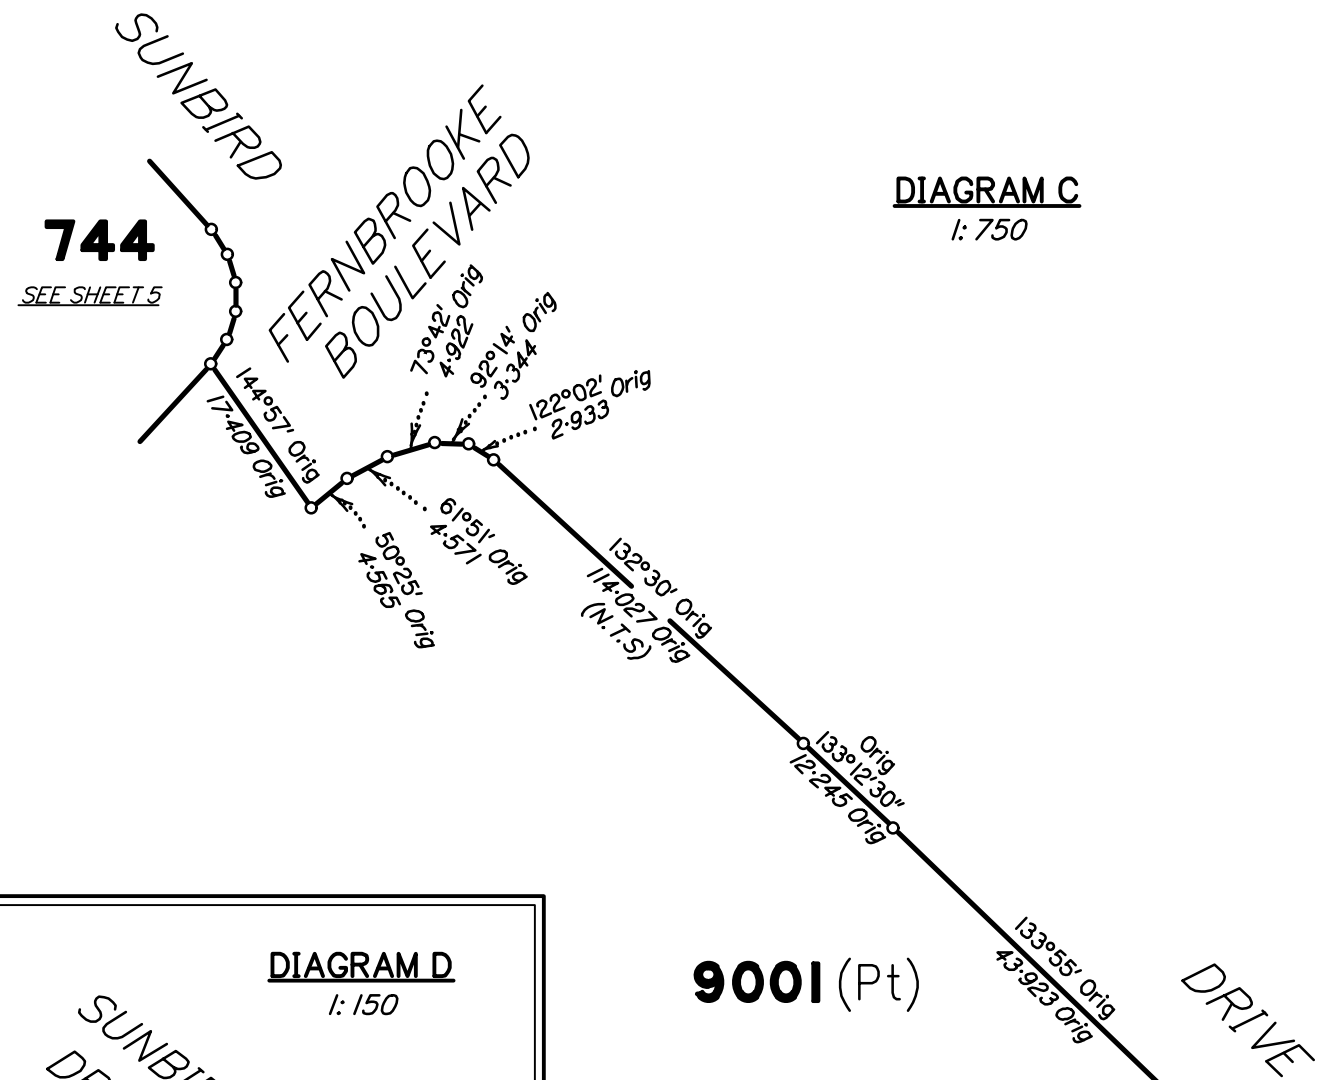


DIAGRAM D
1: 150

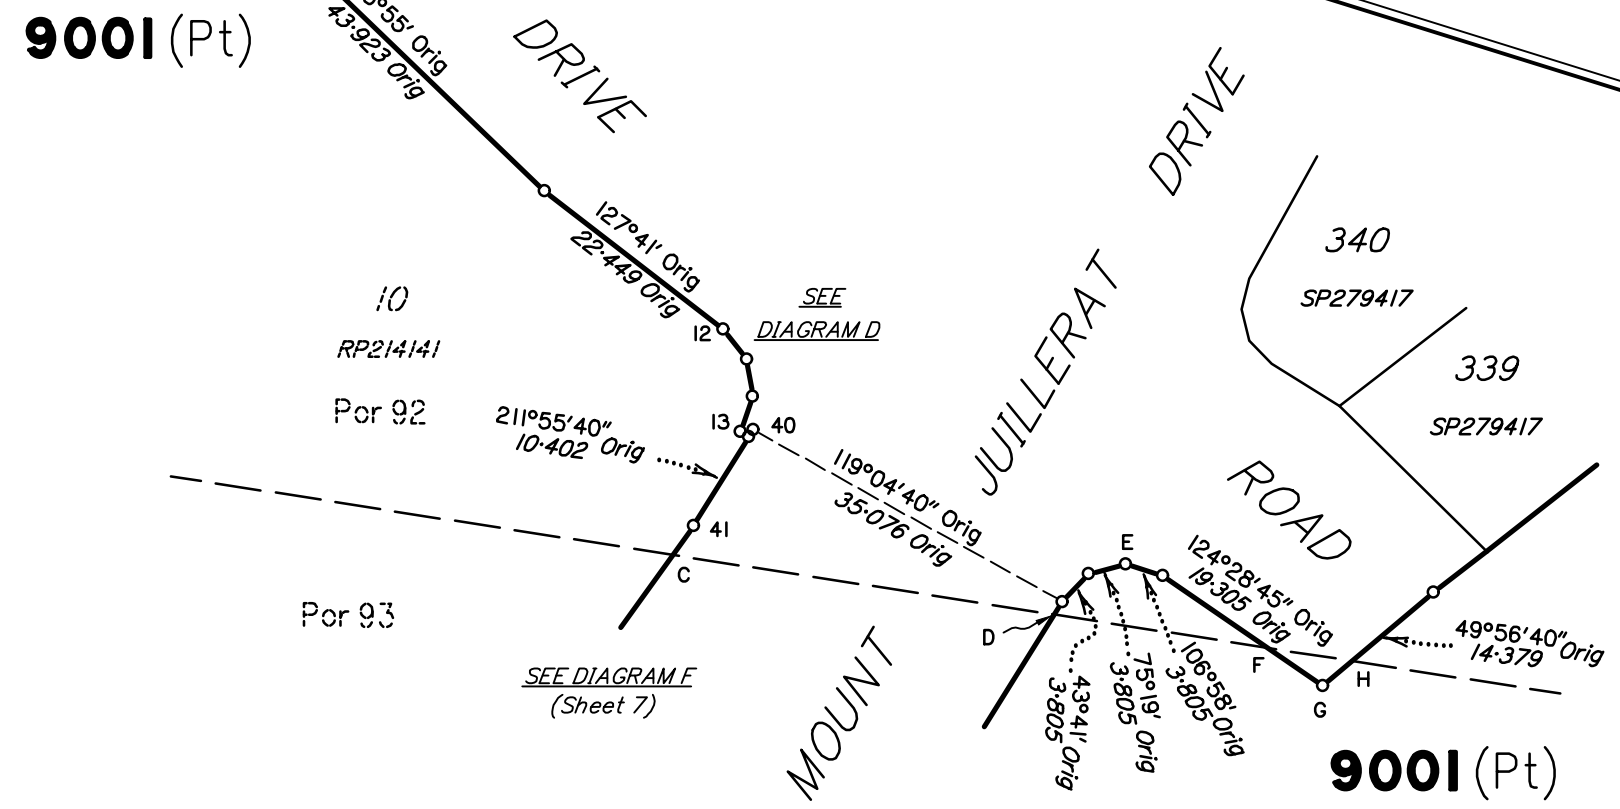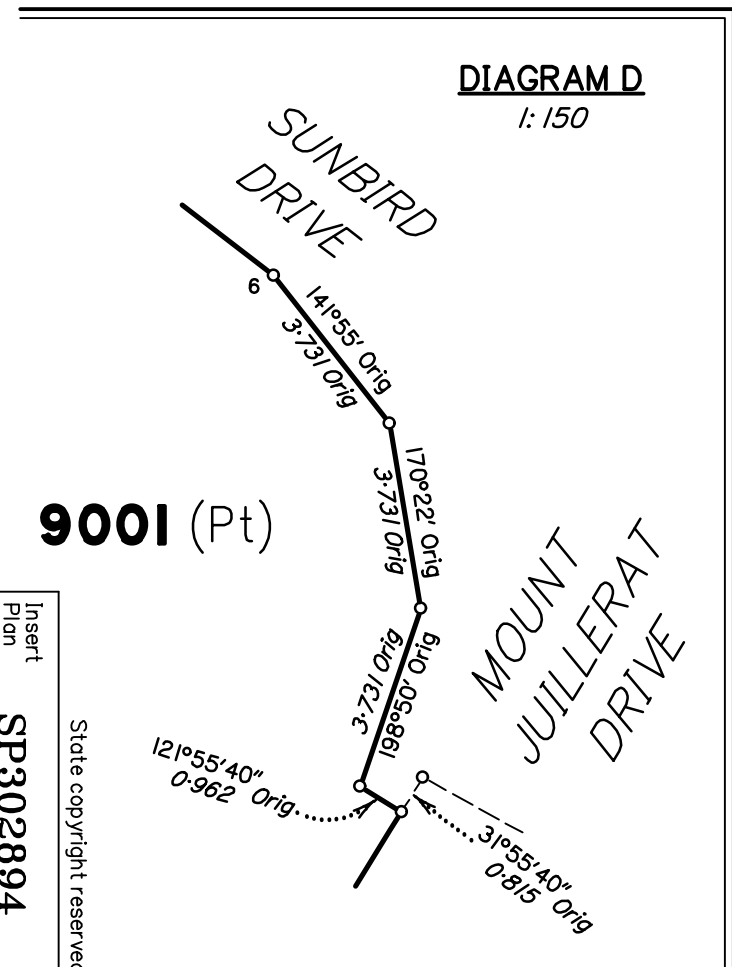

PRELIMINARY

DIAGRAM F
1:2000

9001 (Pt)

9001 (Pt)

DIAGRAM G
1:500

9001 (Pt)

