


DIAGRAM
Scale 1:500

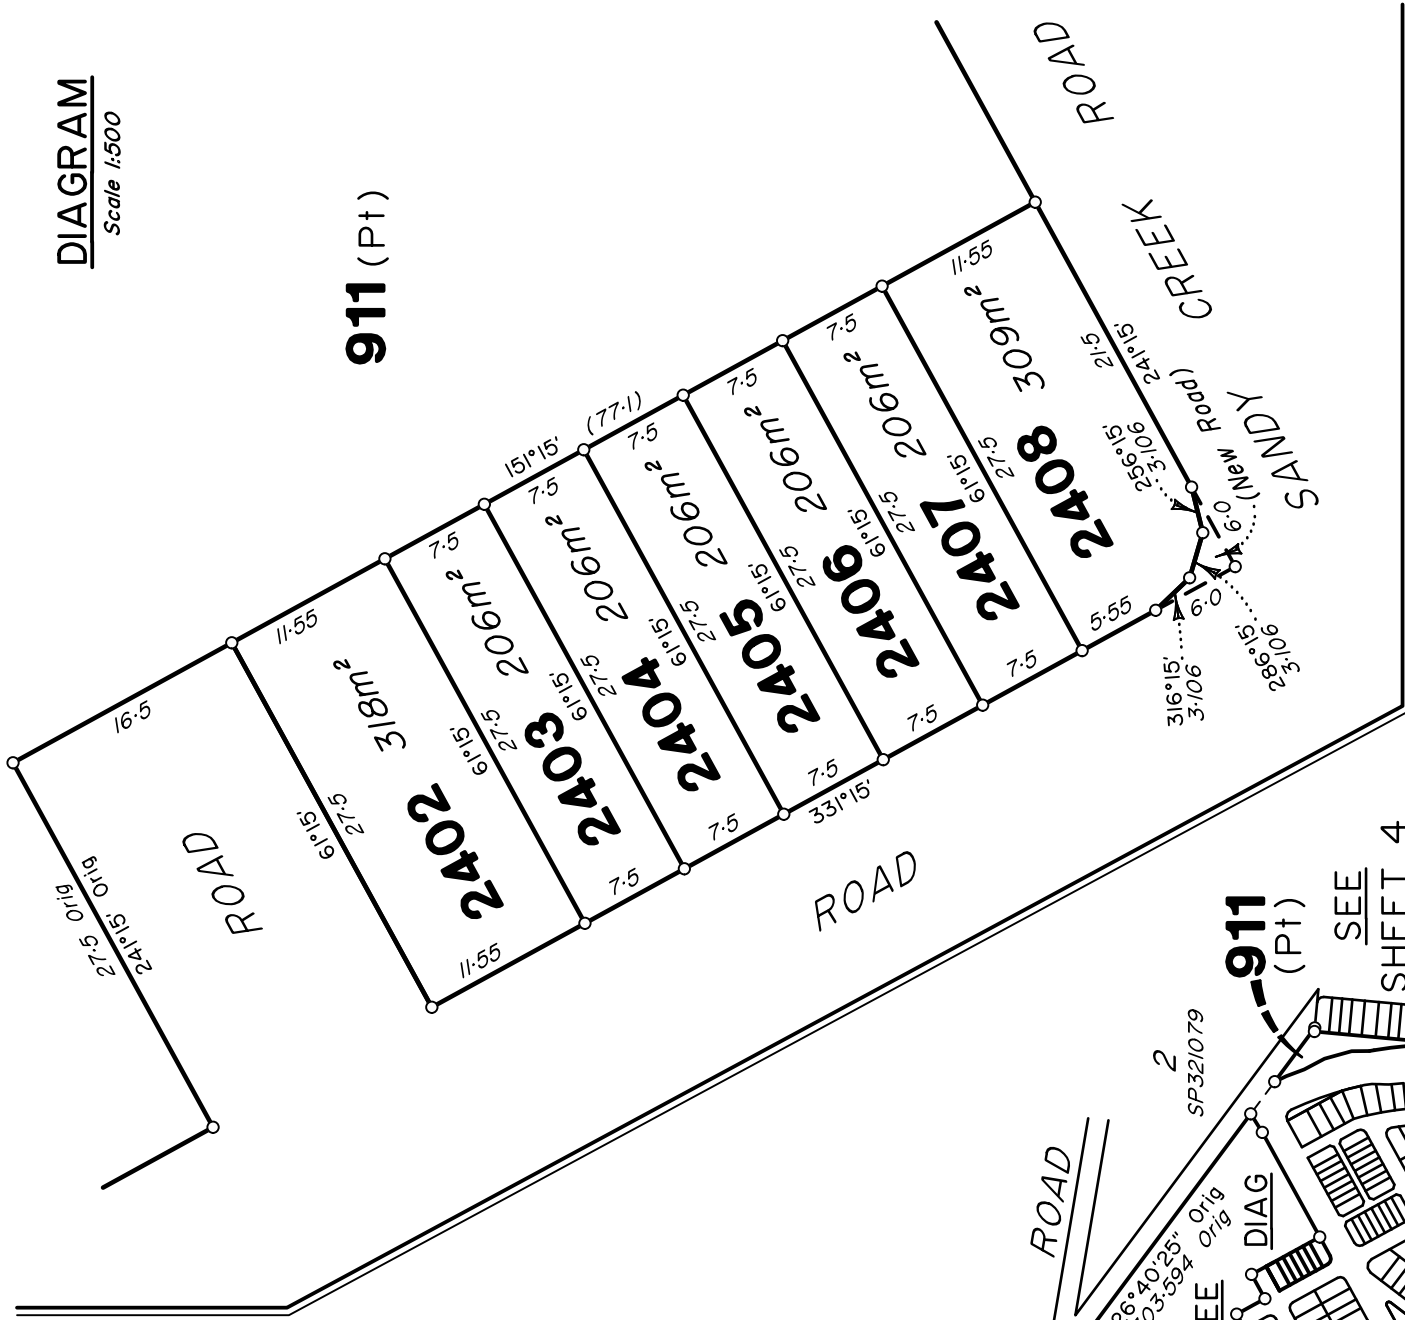

In accordance with Section 3.22 of the
Cadastral Survey Requirements, corners
have not been marked. For corner marks
and reference marks see IS309759.

For Reference Marks, Permanent Marks & MGA
Coordinates tabulations, see sheet ????

**FLAGSTONIAN
DRIVE**


911 (Pt)
77.74ha
(77.9733ha)
Total Area

Locality of
Flagstone


Locality of
Monarch Glen

Locality of
Silverbark Ridge

Area of New Road
9m²

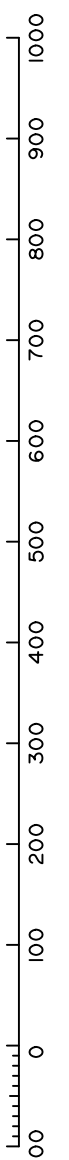

Original information compiled from
SP333223 in the Department of
Resources.

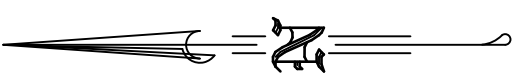

PRELIMINARY STATUS

veris

BRISBANE (07) 3666 4700 WHITSUNDAYS (07) 4945 6600
MACKAY (07) 4957 9700 CAIRNS (07) 4252 9400
veris.com.au
ACN 615 735 727
Veris Australia Pty Ltd

E			
D			
C			
B	13/05/22	BK	AMEND LOT LAYOUT
A	16/02/22	PS	INITIAL DRAFT

0 50mm 100mm 150mm State copyright reserved.

Plan of Lots 911 & 2402-2408

Scale: **1:7500**

Format: **STANDARD**

SP333235

LOCAL GOVERNMENT: Logan City Council LOCALITY: FLAGSTONE & SILVERBARK RIDGE

Meridian: MGA Zone 56 Vide SP333223 Survey Records: Yes

Cancelling Lot 911 on SP333223

430109-15011

**WARNING : Folded or Mutilated Plans will not be accepted.
Plans may be rolled.
Information may not be placed in the outer margins.**

(Dealing No.)

4. Lodged by

(Include address, phone number, email, reference, and Lodger Code)

1. Existing		Created		
Title Reference	Description	New Lots	Road	Secondary Interests
To Issue	Lot 911 on SP333223	911 & 2402-2408	New Rd	-

ENCUMBRANCE EASEMENT ALLOCATIONS

Easement	Lots to be Encumbered

MORTGAGE ALLOCATIONS

Mortgage	Lots Fully Encumbered	Lots Partially Encumbered

ADMINISTRATIVE ADVICE ALLOCATIONS

Administrative Advice	Lots to be Encumbered
711464446	911 & 2402-2408
712298369	911 & 2402-2408

Reinstatement Report:

- This survey accepts the principles of reinstatement as applied on SP333223.
- This plan is part of a staged development and follows on from SP333223 with no variation.

6. Building Format Plans only.

I certify that :
 * As far as it is practical to determine, no part of the building shown on this plan encroaches onto adjoining lots or road;
 * Part of the building shown on this plan encroaches onto adjoining * lots and road

.....
 Cadastral Surveyor/Delegate * Date
 *delete words not required

7. Lodgement Fees :

Survey Deposit	\$
Lodgement	\$
..... New Titles	\$
Photocopy	\$
Postage	\$
TOTAL	\$

8. Insert Plan Number **SP333235**

911 & 2402-2408

Por 24

Lots

Orig


2. Orig Grant Allocation:

3. References :

Dept File :
 Local Govt :
 Surveyor : 430109-15011 Survey Advice: 2015-0806

5. Passed & Endorsed :

By : Veris Australia Pty Ltd
 Date :
 Signed :
 Designation : Delegate

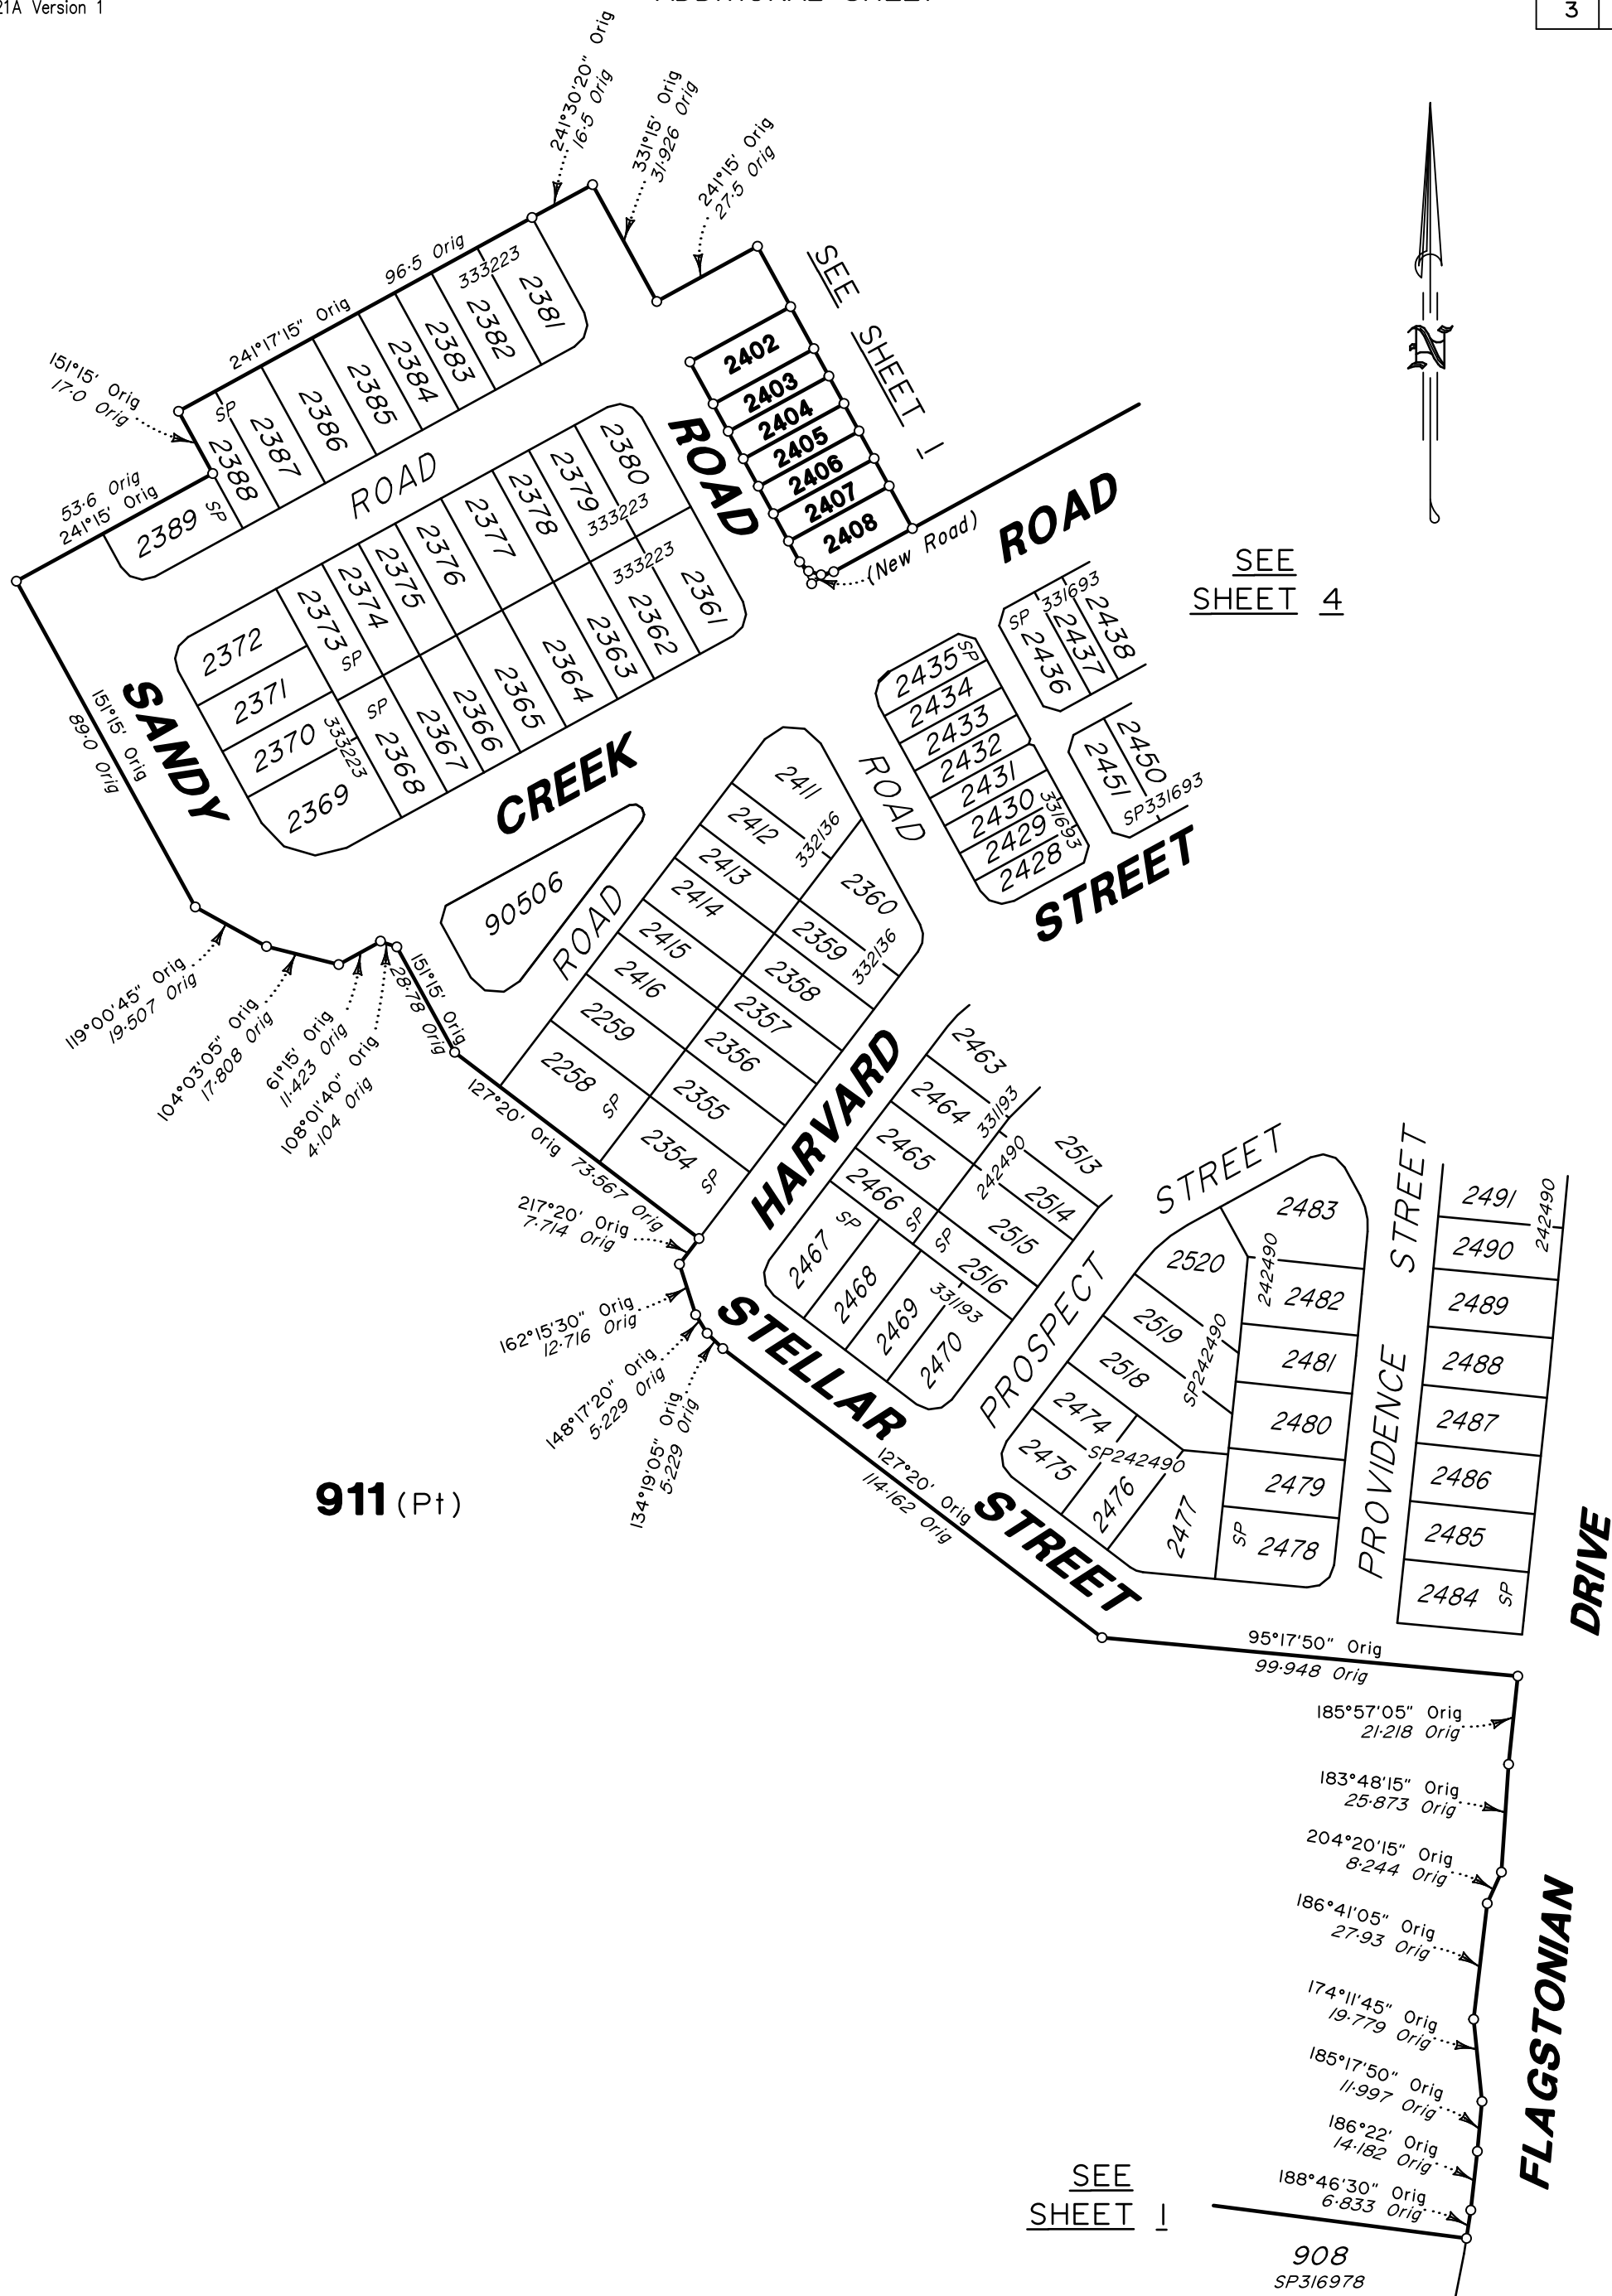


911 (Pt)

SEE SHEET 1

SEE SHEET 4



Scale 1:1500 Lengths are in Metres

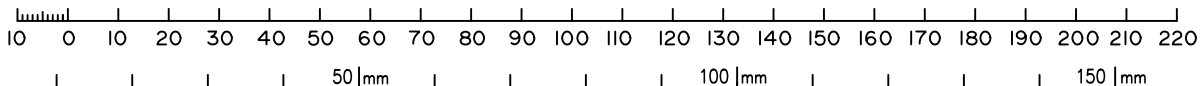

State copyright reserved.

SP333235

430109-15011

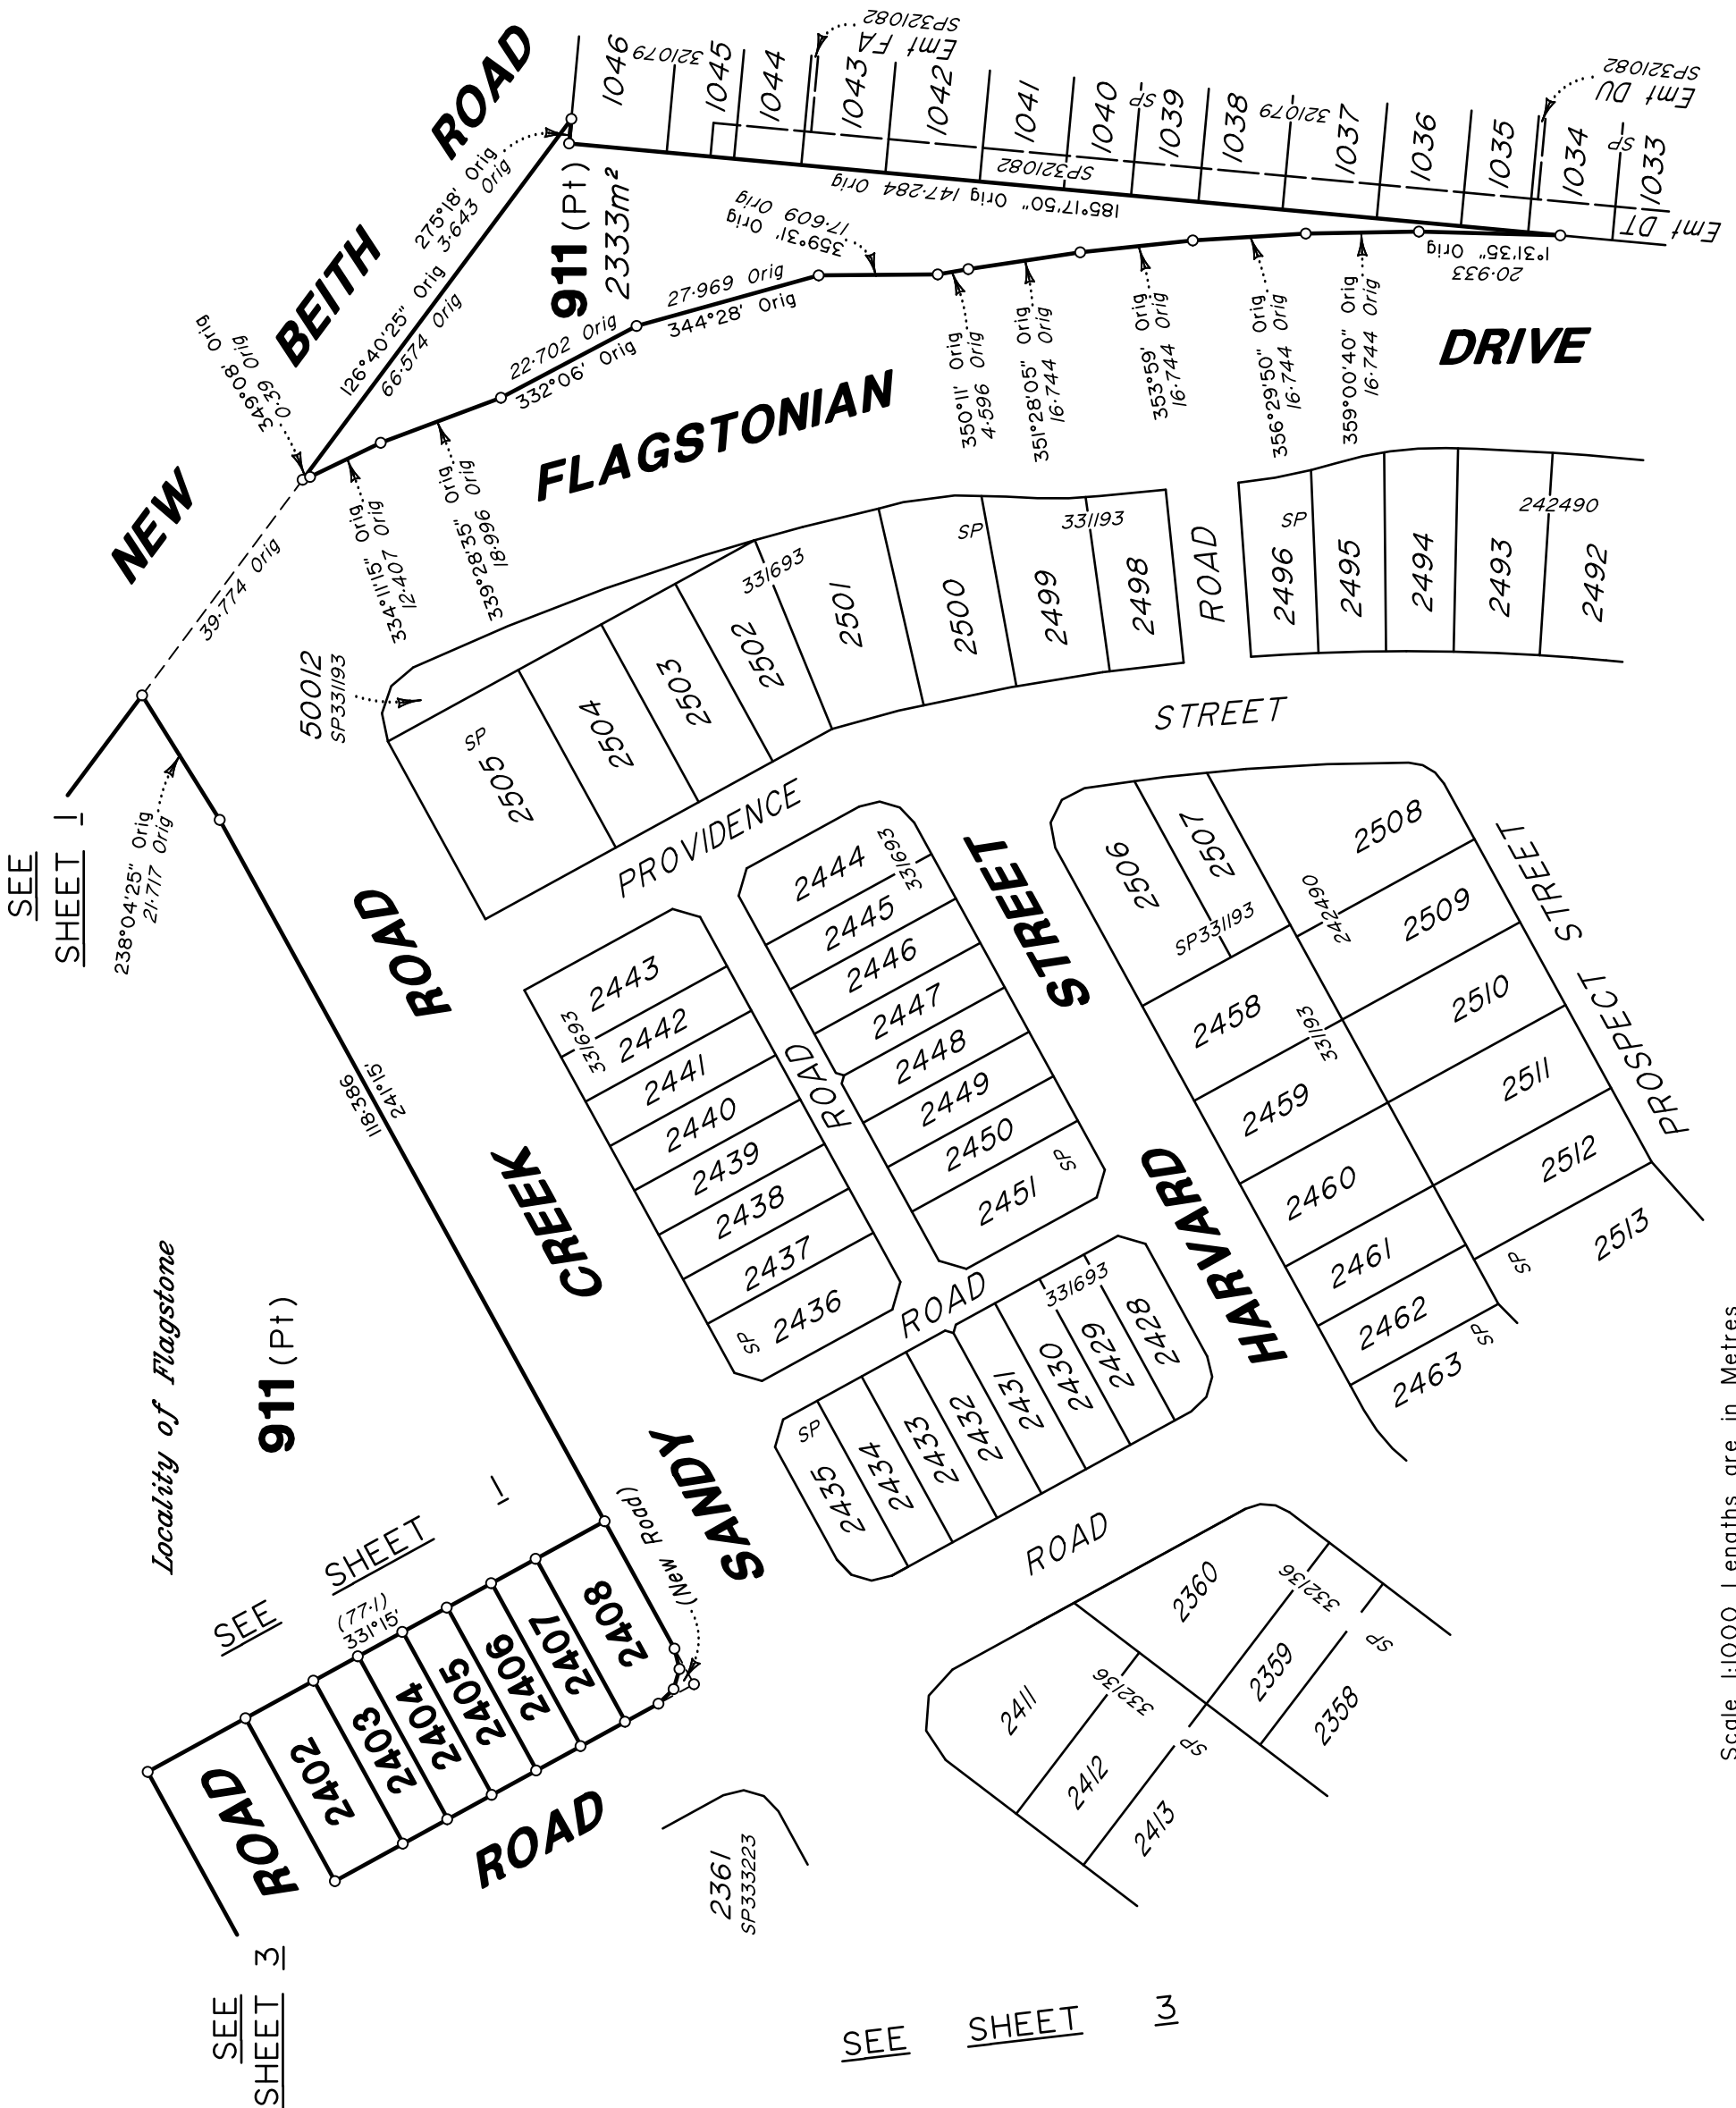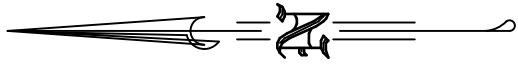

430109-15011