

**DIAGRAM A**  
Scale 1:2000


Lots 2463-2470, see sheet 3.  
Lots 2458-2462, 2498-2500, 2506 & 2507, see sheet 4.  
Lot 50012, see sheet 5.

**Area of New Road**  
2.201 ha

In accordance with Section 3.22 of the Cadastral Survey Requirements, corners have not been marked. For corner marks and reference marks see IS302209.

For Reference Marks, Permanent Marks & MGA Coordinates tabulations, see sheet ????.

Original information compiled from SP242490 in the Department of Resources.

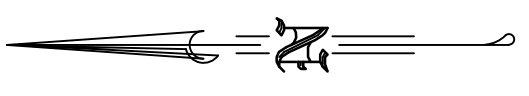

BRISBANE (07) 3666 4700  
WHITSUNDAYS (07) 4945 6600  
MACKAY (07) 4957 9700  
CAIRNS (07) 4252 9400  
veris.com.au  
ACN 615 735 727  
Veris Australia Pty Ltd

0 50mm 100mm 150mm State copyright reserved.

**Plan of Lots 911, 2458-2470, 2498-2500, 2506, 2507 & 50012**

**Cancelling Lot 911 on SP242490**

LOCAL GOVERNMENT: Logan City Council  
LOCALITY: FLAGSTONE & SILVERBARK RIDGE

Meridian: MGA Zone 56 Vide SP242490

Survey Records: Yes

Scale:	<b>1:7500</b>
Format:	<b>STANDARD</b>
<b>SP331193</b>	

E			
D			
C			
B	11/2/22	DE	UPDATE LOTS 2467-2470
A	30/8/21	PS	INITIAL DRAFT

430109-15091

**WARNING : Folded or Mutilated Plans will not be accepted.  
Plans may be rolled.  
Information may not be placed in the outer margins.**

(Dealing No.)

4. Lodged by

(Include address, phone number, email, reference, and Lodger Code)

1. Existing		Created		
Title Reference	Description	New Lots	Road	Secondary Interests
To Issue	Lot 911 on SP242490	911, 2458-2470, 2498-2500, 2506, 2507 & 50012	New Rd	-

**ENCUMBRANCE EASEMENT ALLOCATIONS**

Easement	Lots to be Encumbered

**MORTGAGE ALLOCATIONS**

Mortgage	Lots Fully Encumbered	Lots Partially Encumbered

**ADMINISTRATIVE ADVICE ALLOCATIONS**

Administrative Advice	Lots to be Encumbered
711464446	911, 2458-2470, 2498-2500, 2506, 2507 & 50012
712298369	911, 2458-2470, 2498-2500, 2506, 2507 & 50012

Reinstatement Report:

- This survey accepts the principles of reinstatement as applied on SP242490.
- This plan is part of a staged development and follows on from SP242490 with no variation.

911, 2458-2470, 2498-2500,  
2506, 2507 & 50012

Por 24

Lots

Orig

2. Orig Grant Allocation:

3. References :

Dept File :

Local Govt :

Surveyor : 430109-15091

Survey Advice: 2015-0806

5. Passed & Endorsed :

By : Veris Australia Pty Ltd

Date :

Signed :

Designation : Delegate

**6. Building Format Plans only.**

I certify that :

- \* As far as it is practical to determine, no part of the building shown on this plan encroaches onto adjoining lots or road;
- \* Part of the building shown on this plan encroaches onto adjoining \* lots and road

.....  
Cadastral Surveyor/Delegate \* Date

\*delete words not required

**7. Lodgement Fees :**


Survey Deposit	\$ .....
Lodgement	\$ .....
..... New Titles	\$ .....
Photocopy	\$ .....
Postage	\$ .....
TOTAL	\$ .....

8. Insert Plan Number

**SP331193**



Locality of Flagstone

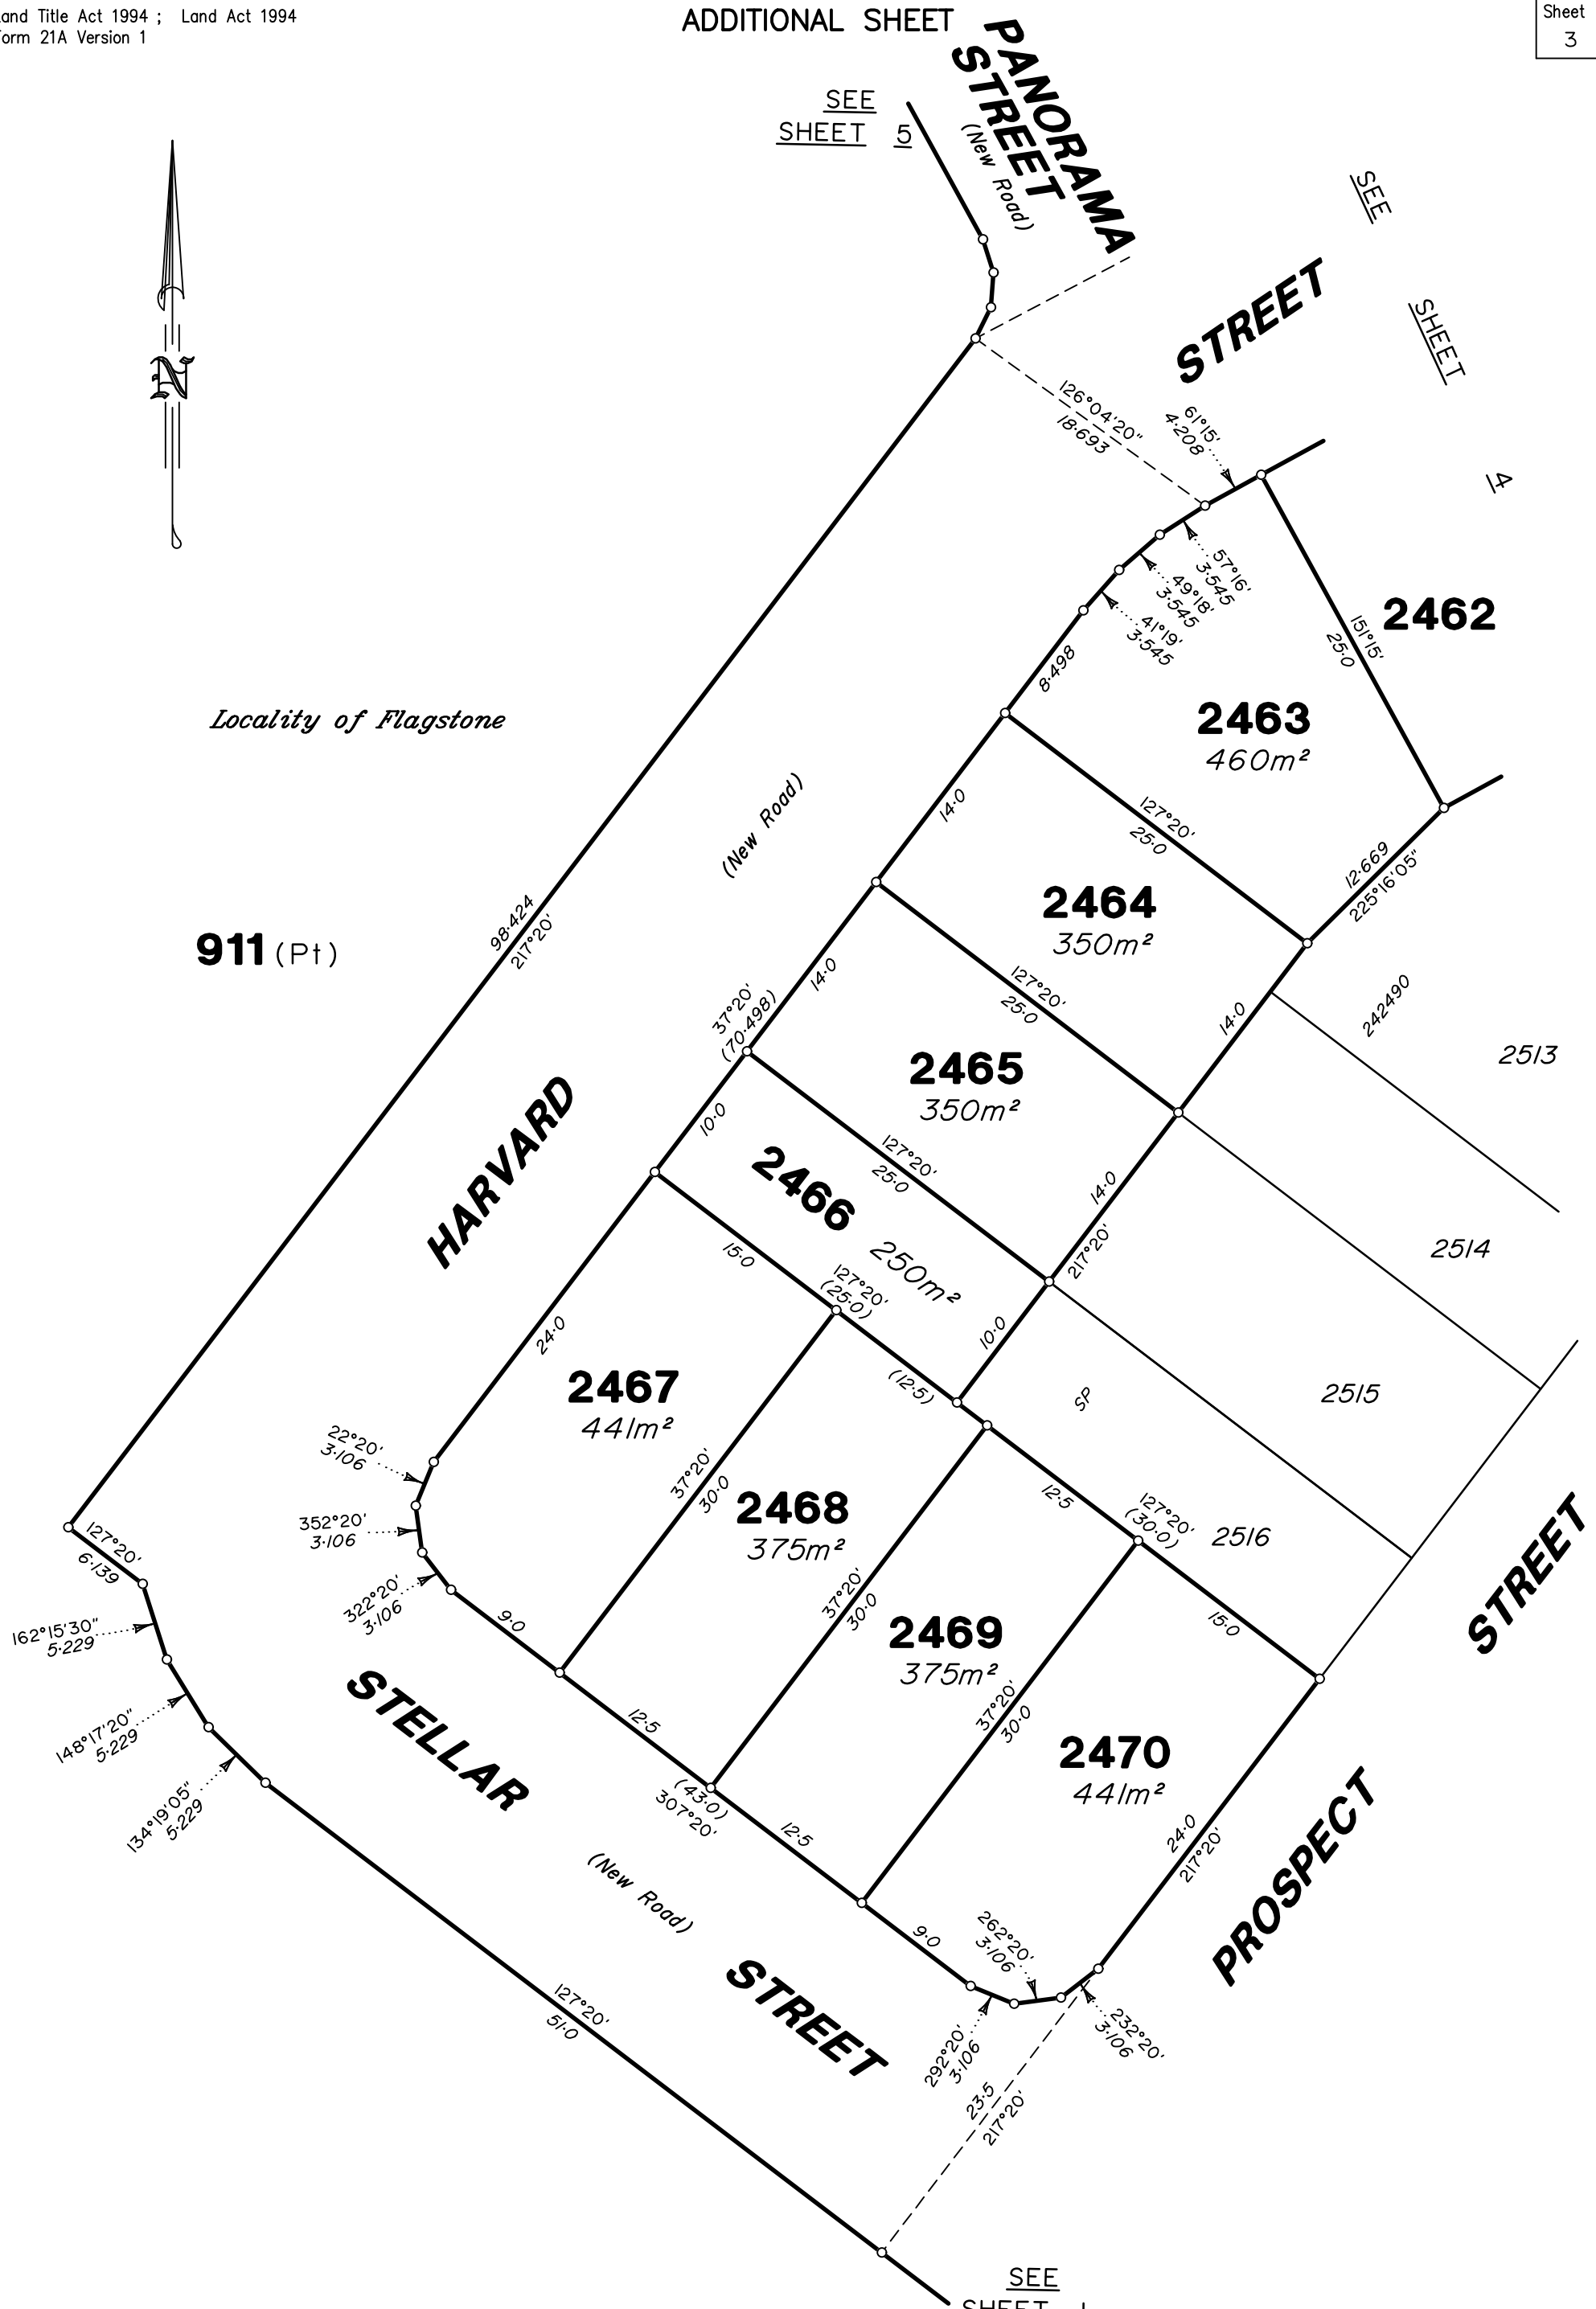

911 (Pt)

HARVARD STREET

STELLAR STREET  
(New Road)

PANORAMA STREET  
(New Road)

SEE SHEET 5

SEE SHEET 14

2462

2463  
460m<sup>2</sup>

2464  
350m<sup>2</sup>

2465  
350m<sup>2</sup>

2466  
250m<sup>2</sup>

2467  
441m<sup>2</sup>


2468  
375m<sup>2</sup>

2469  
375m<sup>2</sup>

2470  
441m<sup>2</sup>

PROSPECT STREET

Scale 1: 400 – Lengths are in Metres.

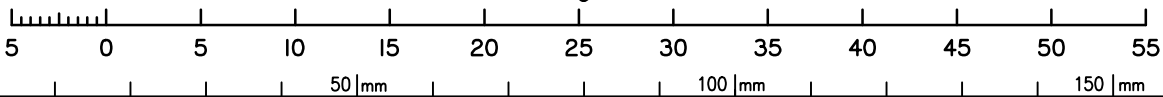

SEE SHEET 1

State copyright reserved.

Insert Plan Number SP331193

430109-15091

SEE SHEET 5

**FLAGSTONIAN DRIVE**  
(New Road)

SEE SHEET 5

**2500**

434m<sup>2</sup>

**2499**

397m<sup>2</sup>

**2498**

296m<sup>2</sup>

**STREET**

**PROVIDENCE**  
(New Road)

**STREET**

**ROAD**

**911 (Pt)**

**911 (Pt)**

Locality of Flagstone

**HARVARD**

**PANORAMA**  
**STREET**  
(New Road)



SHEET

SEE


SEE

SHEET

SP

SP

Scale 1:500 Lengths are in Metres

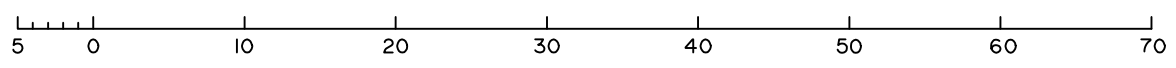

Insert  
Plan  
Number  
**SP331193**

State copyright reserved.

430109-15091



Locality of Flagstone

911 (Pt)

SEE SHEET 1

NEW

BEITH ROAD

ROAD

CREEK

ROAD

50012  
293m<sup>2</sup>

911 (Pt)

2333m<sup>2</sup>

SANDY

911 (Pt)

9492m<sup>2</sup>

PANORAMA STREET

STREET

2506

2507

HARVARD STREET

2458

2459

2460

2461

2462

2463

PROSPECT STREET

2500

2499

2498

ROAD

2496

2495

2494

2493

2492

2491

2490

2489

2488

2487

2486

2485

2484

PROVIDENCE STREET

FLAGSTONIAN DRIVE

905

SP321076

974

975

976

1033

1034

1035

1036

1037

1038

1039

1040

1041

1042

1043

1044

1045

1046

SEE SHEET 3

SEE SHEET 3

2500

2499

2498

ROAD

2496

2495

2494

2493

2492

2491

2490

2489

2488

2487

2486

2485


2484

Locality of Flagstone

DIAGRAM B

Scale 1:500

Scale 1:1000 - Lengths are in Metres.

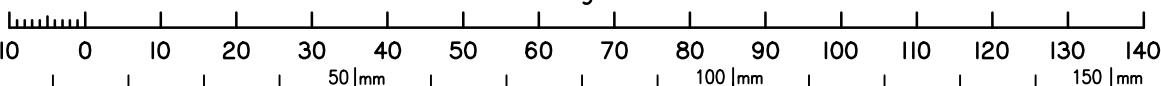

State copyright reserved.

Insert Plan Number

SP331193

1503109-15034