



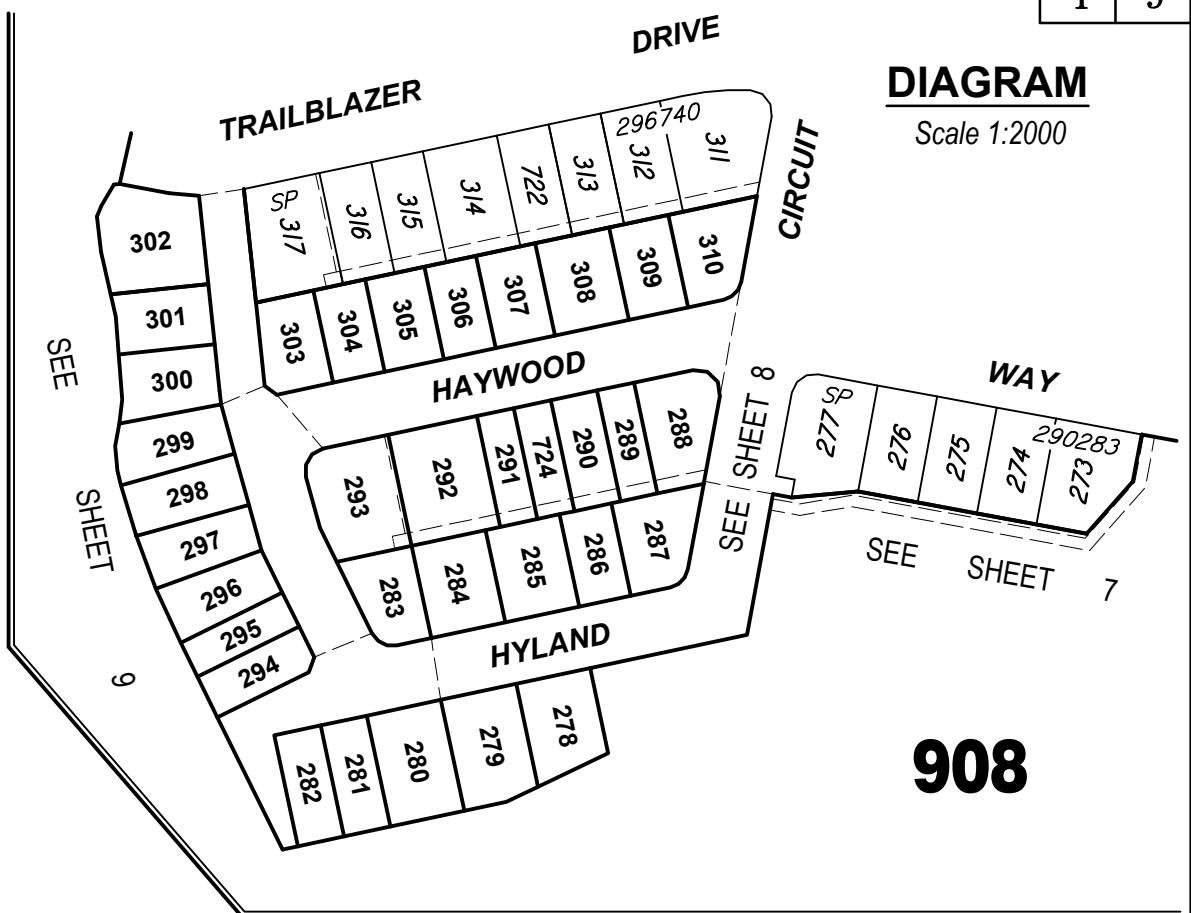

908

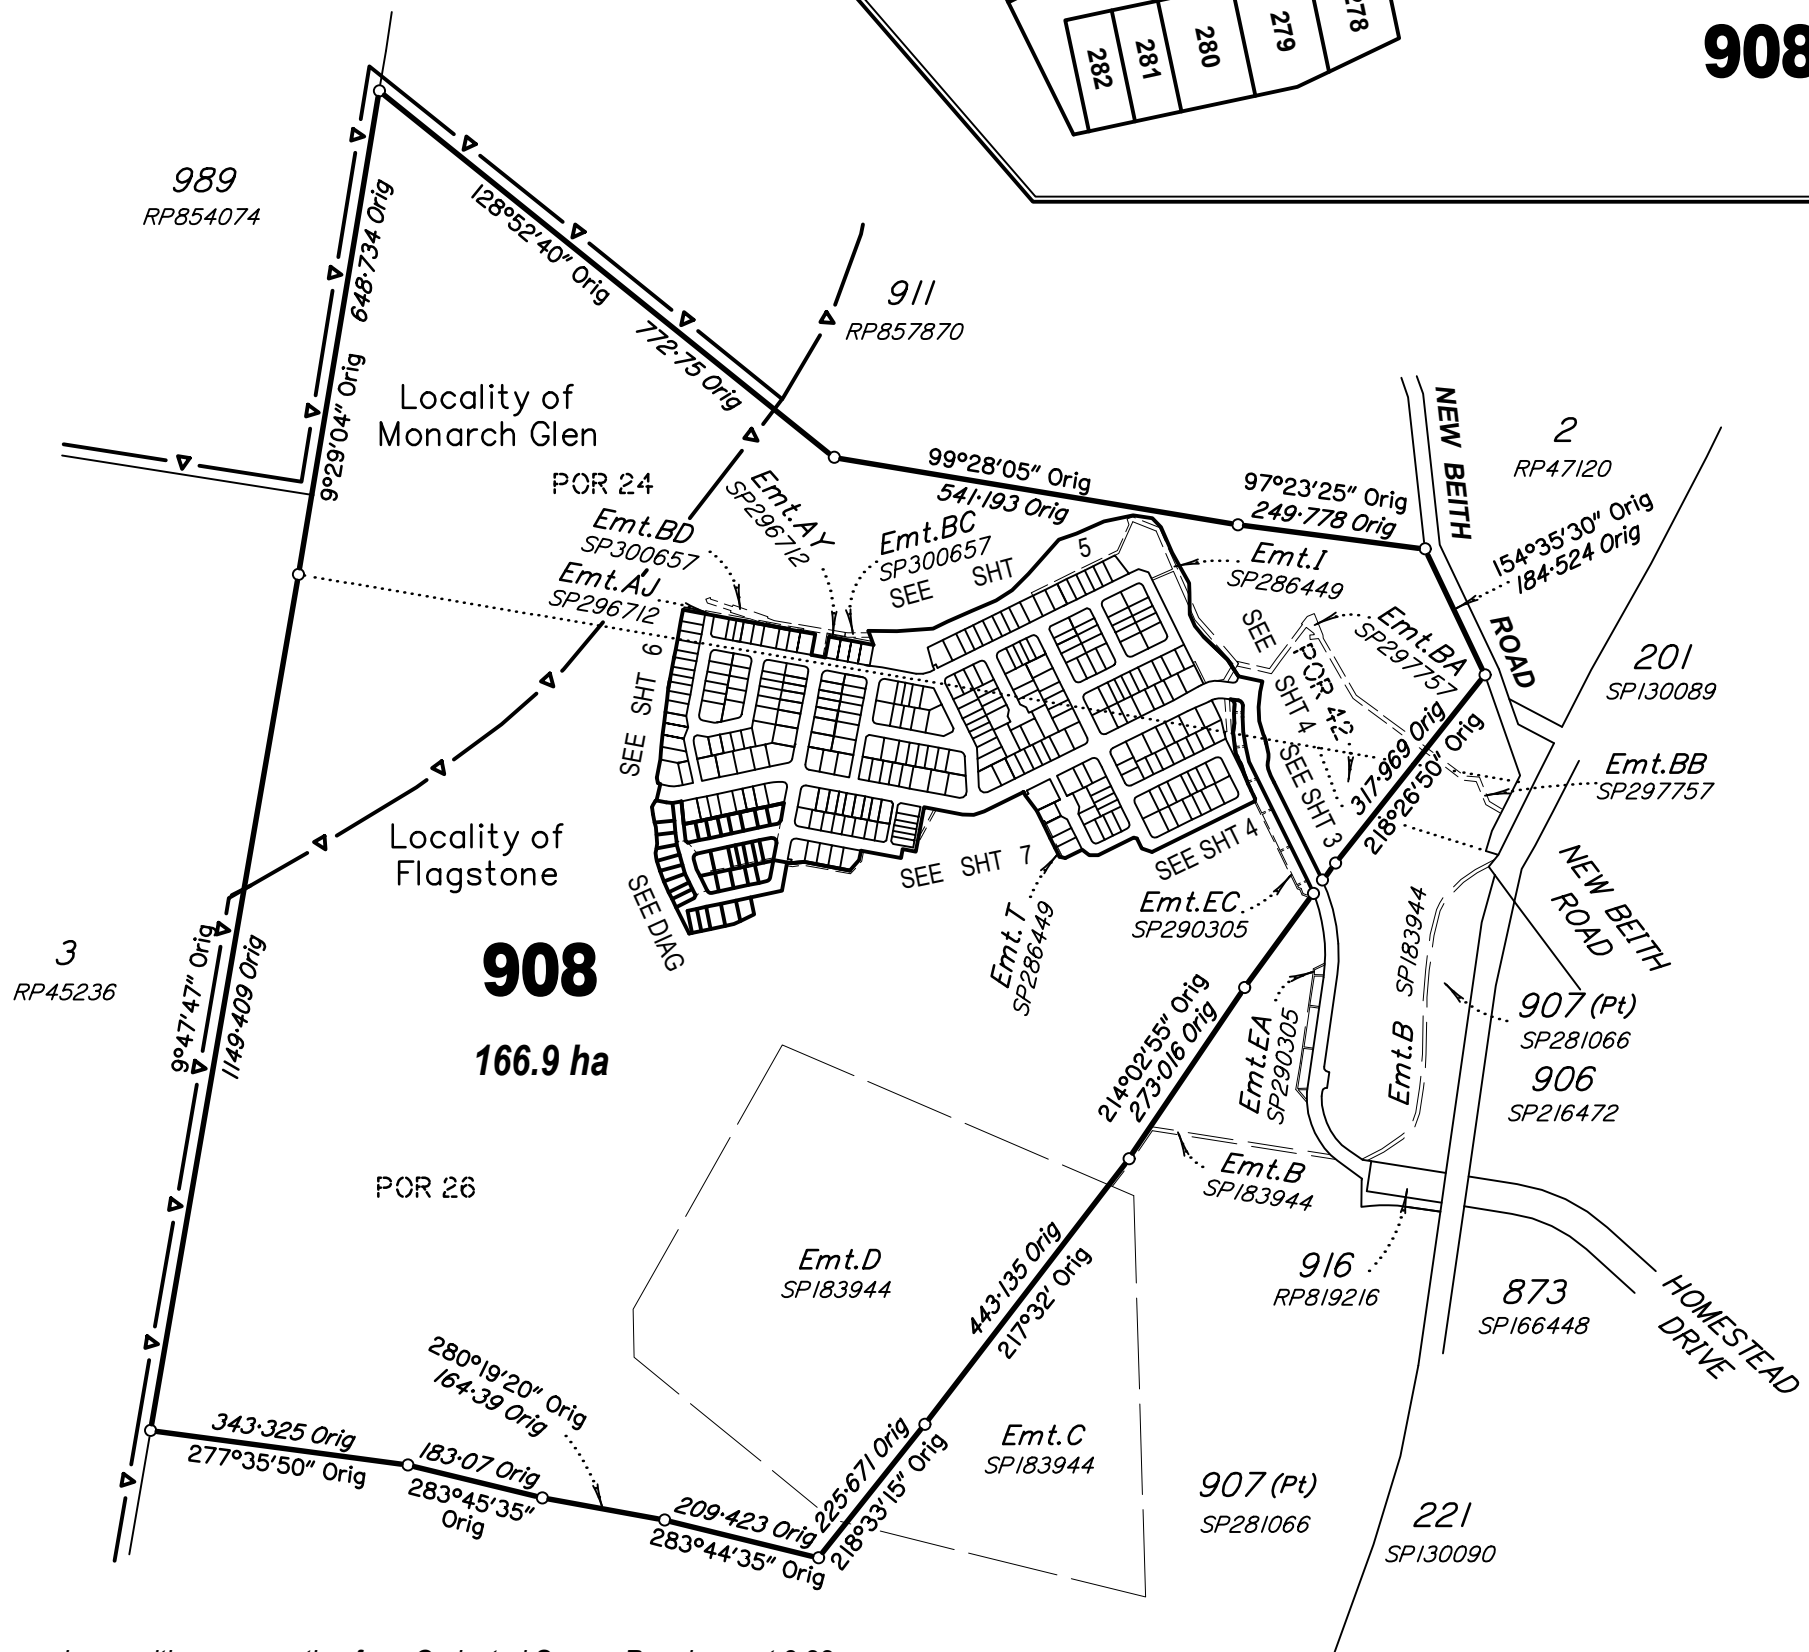

In accordance with an exemption from Cadastral Survey Requirement 3.22, corners have not been marked. Corner marks and reference marks are to be placed following completion of works. (see IS???????)



Plan of Lots 278-310, 724 & 908

Scale: *1:10000*

Format:	STANDARD
---------	----------

Cancelling Lot 908 on SP297707

LOCAL GOVERNMENT: *LOGAN CITY COUNCIL*

LOCALITY: *FLAGSTONE & MONARCH GLEN*

Meridian: *MGA, Zone 56, Vide SP297707*

Survey Records: *No*

SP297723

Land Title Act 1994 ; Land Act 1994
Form 2IB Version I

WARNING : Folded or Mutilated Plans will not be accepted.
Plans may be rolled.
Information may not be placed in the outer margins.

Sheet
2of
9

5. Lodged by

(Include address, phone number, reference, and Lodger Code)

1. Certificate of Registered Owners or Lessees.
I/We PEET FLAGSTONE CITY PTY LTD
ACN 151 187 594

(Names in full)
* as Registered Owners of this land agree to this plan and dedicate the Public Use Land as shown hereon in accordance with Section 50 of the Land Title Act 1994.

* as Lessees of this land agree to this plan.

Signature of * Registered Owners * ~~Lessees~~

6. ExistingCreated
Title ReferenceDescriptionNew LotsRoadSecondary Interests

Lot 908 on SP297707278–310, 724 & 908New Rd

MORTGAGE ALLOCATIONS

Mortgage	Lots Fully Encumbered	Lots Partially Encumbered
717788838	278–310, 724 & 908	

ENCUMBRANCE EASEMENT ALLOCATIONS

Easement	Lots to be Encumbered
709924656 (Emt.D on SP183944)	908
717705641 (Emt.I on SP286449)	908
717705641 (Emt.T on SP286449)	908
717639066 (Emt.EC on SP290305)	908
(Emt.AI on SP281067)	908
(Emt.AJ on SP296712)	908
(Emt.AQ on SP296739)	288–293 & 724
(Emt.AR on SP296739)	293
(Emt.AW on SP290278)	908
(Emt.AX on SP296739)	908
(Emt.AY on SP296712)	908

ADMINISTRATIVE ADVICE ALLOCATIONS

Administrative Advice	Lots to be Encumbered
711464446	278–310, 724 & 908
712298369	278–310, 724 & 908
713408554	278–310, 724 & 908

* Rule out whichever is inapplicable

2. Planning Body Approval.
*
hereby approves this plan in accordance with the :
%

Dated this..... day of

..... #

..... #

* Insert the name of the Planning Body. % Insert applicable approving legislation.
Insert designation of signatory or delegation

3. Plans with Community Management Statement :

CMS Number :

Name :

4. References :

Dept File :

Local Govt :

Surveyor : 30109–11095

9. Building Format Plans only.
I certify that :
* As far as it is practical to determine, no part of the building shown on this plan encroaches onto adjoining lots or road;
* Part of the building shown on this plan encroaches onto adjoining * lots and road

..... *
Cadastral Surveyor/Director Date
*delete words not required

10. Lodgement Fees :

Survey Deposit \$

Lodgement \$

..... New Titles \$

Photocopy \$

Postage \$

TOTAL \$

11. Insert Plan Number



SP297723

PRELIMINARY COPY 14/9/2017


DRAFTSPERSON – JOSH

DRAWN - Starfields

30109–11105 V0170381

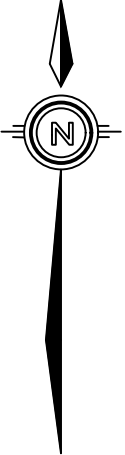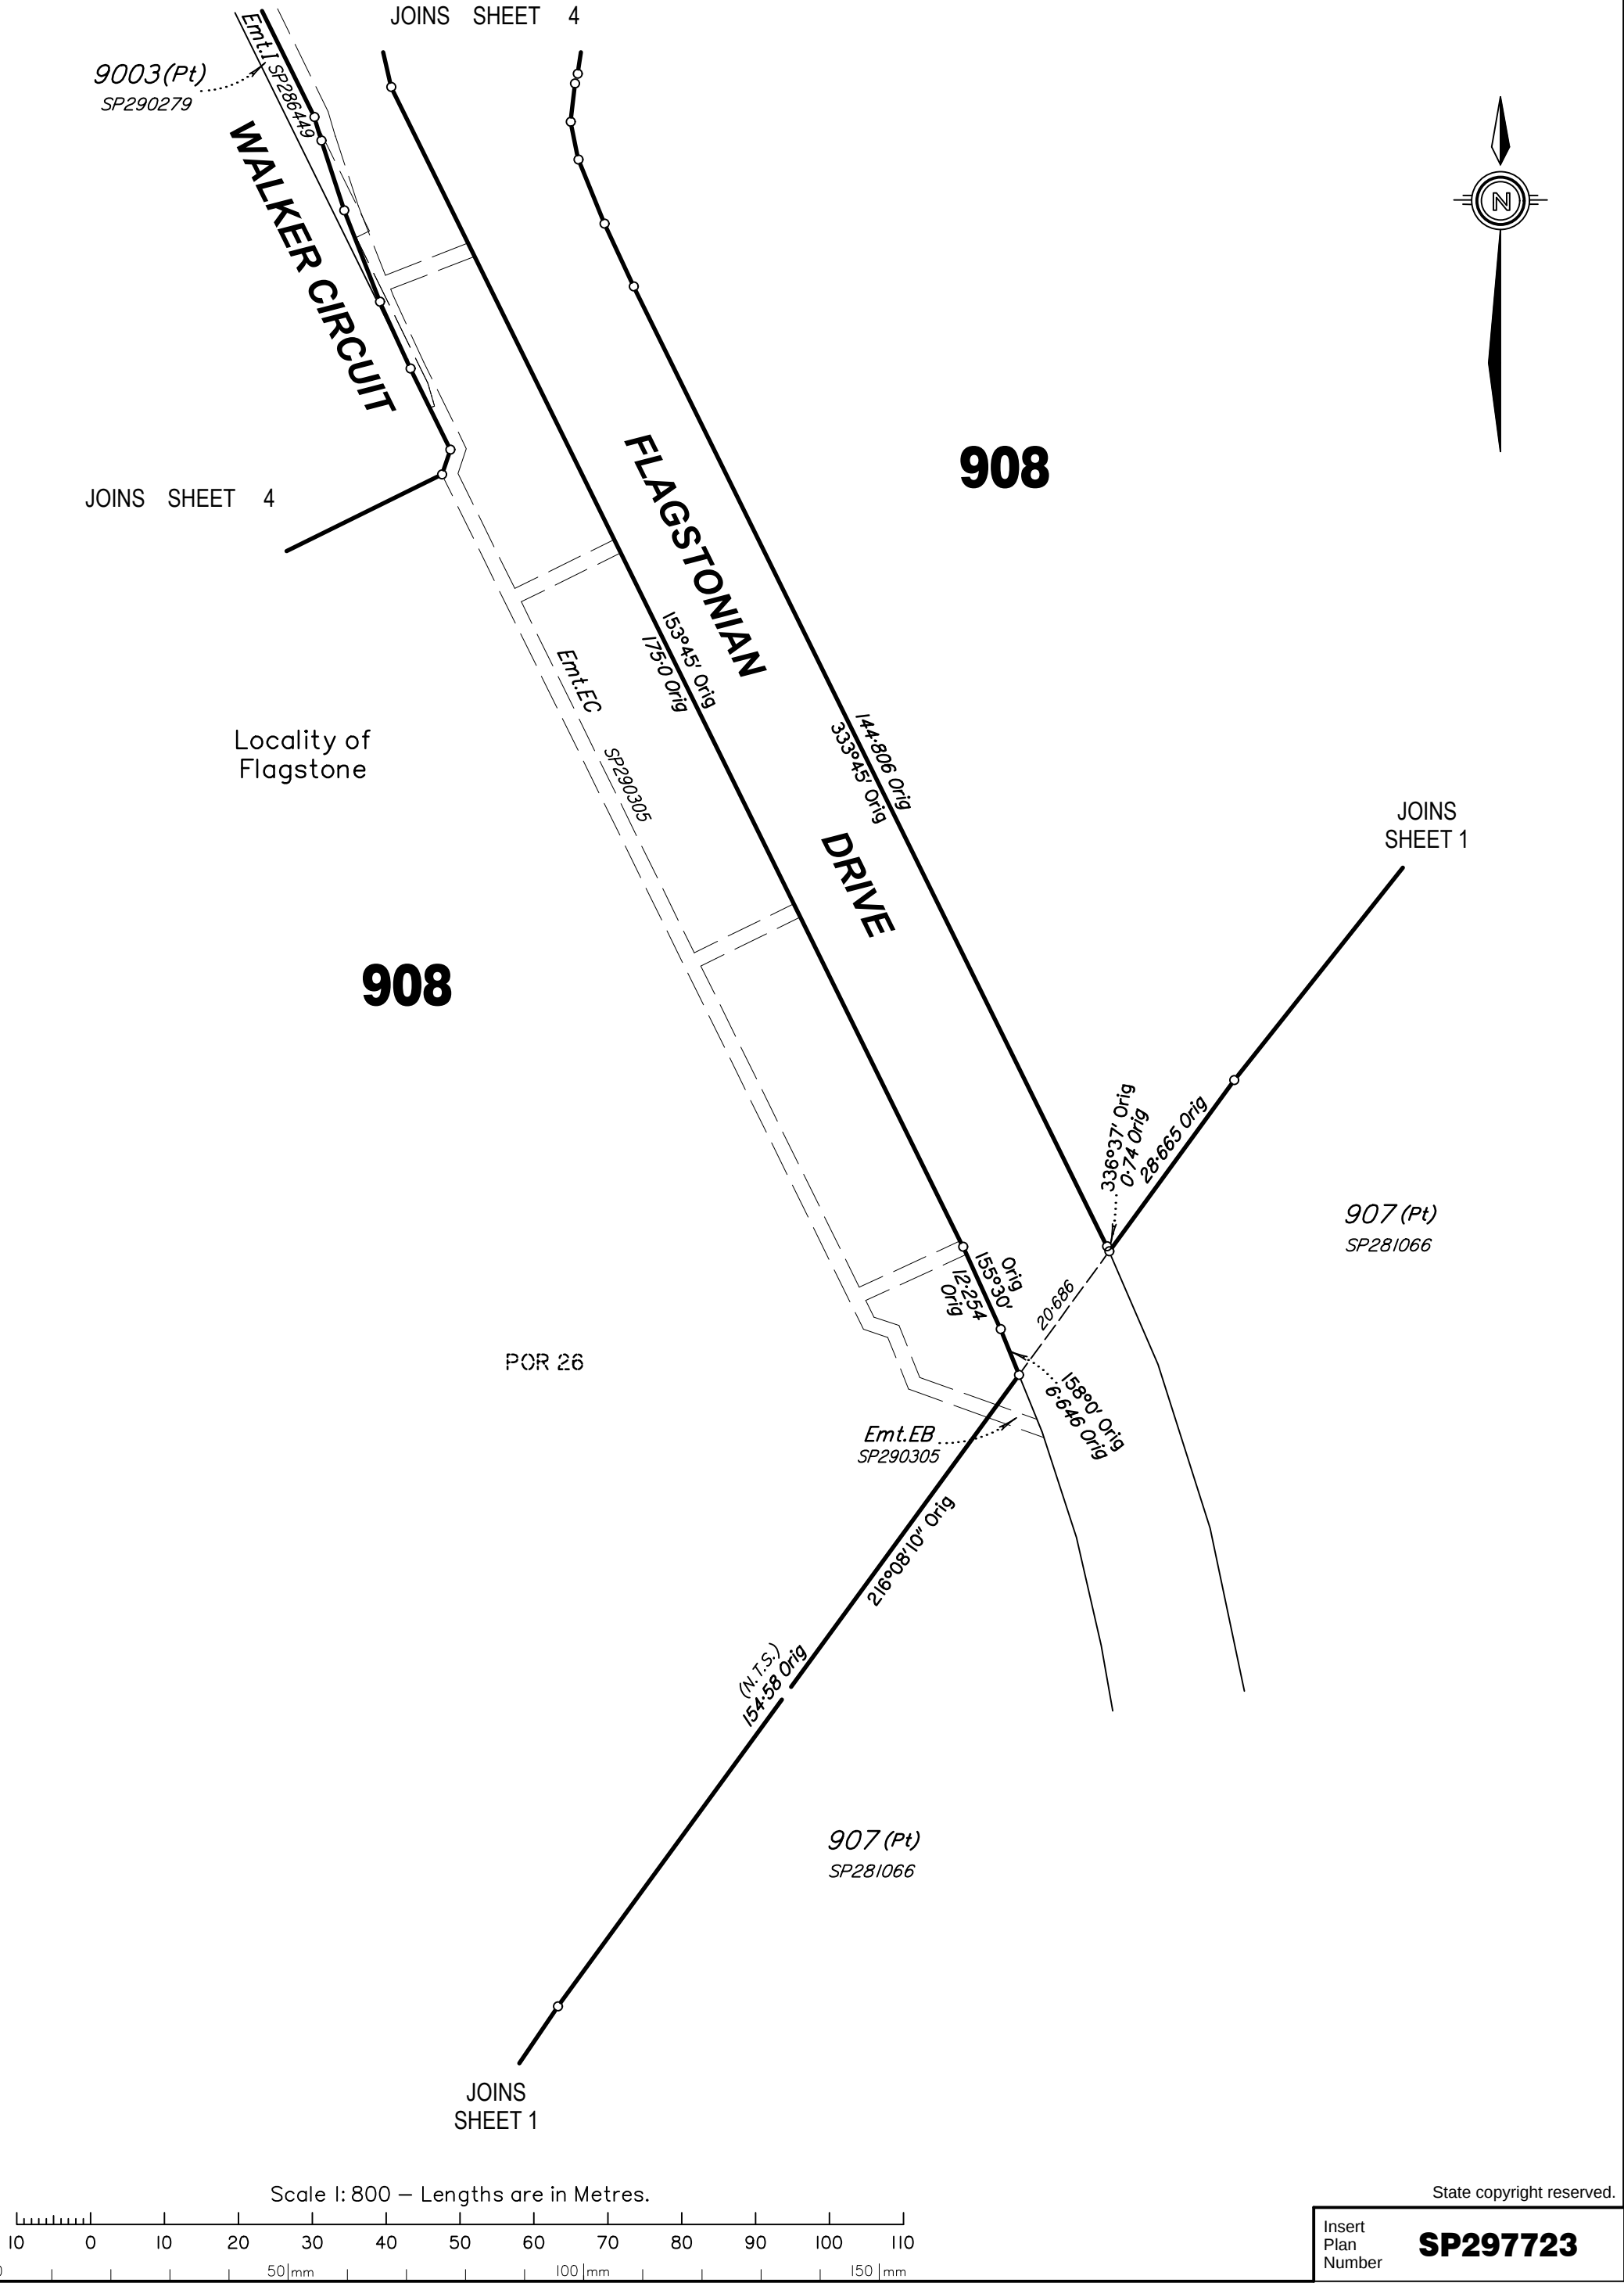


Scale 1: 800 – Lengths are in Metres.

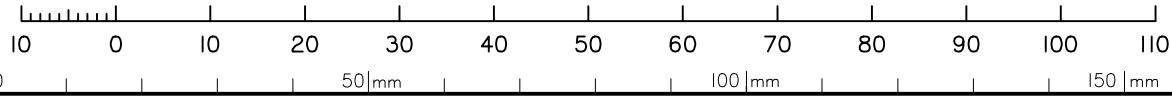

State copyright reserved.

Insert Plan Number
SP297723

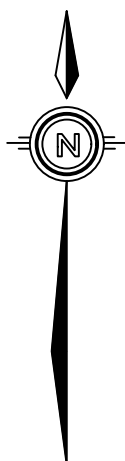

32

SP281066

POR 26

16

908

DRIVE

908

JOINS SHEET 3

SALTER

CLOSE


WALKER
1538

CIRCUIT
63045

Emt.F
SP290

908



Scale 1:600 – Lengths are in Metres.

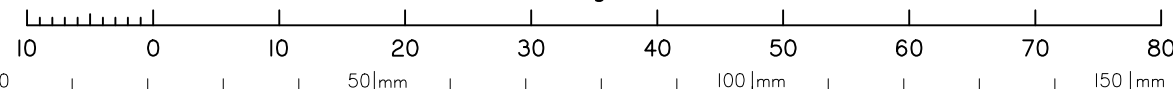


State copyright reserved.


Insert
Plan
Number

SP297723

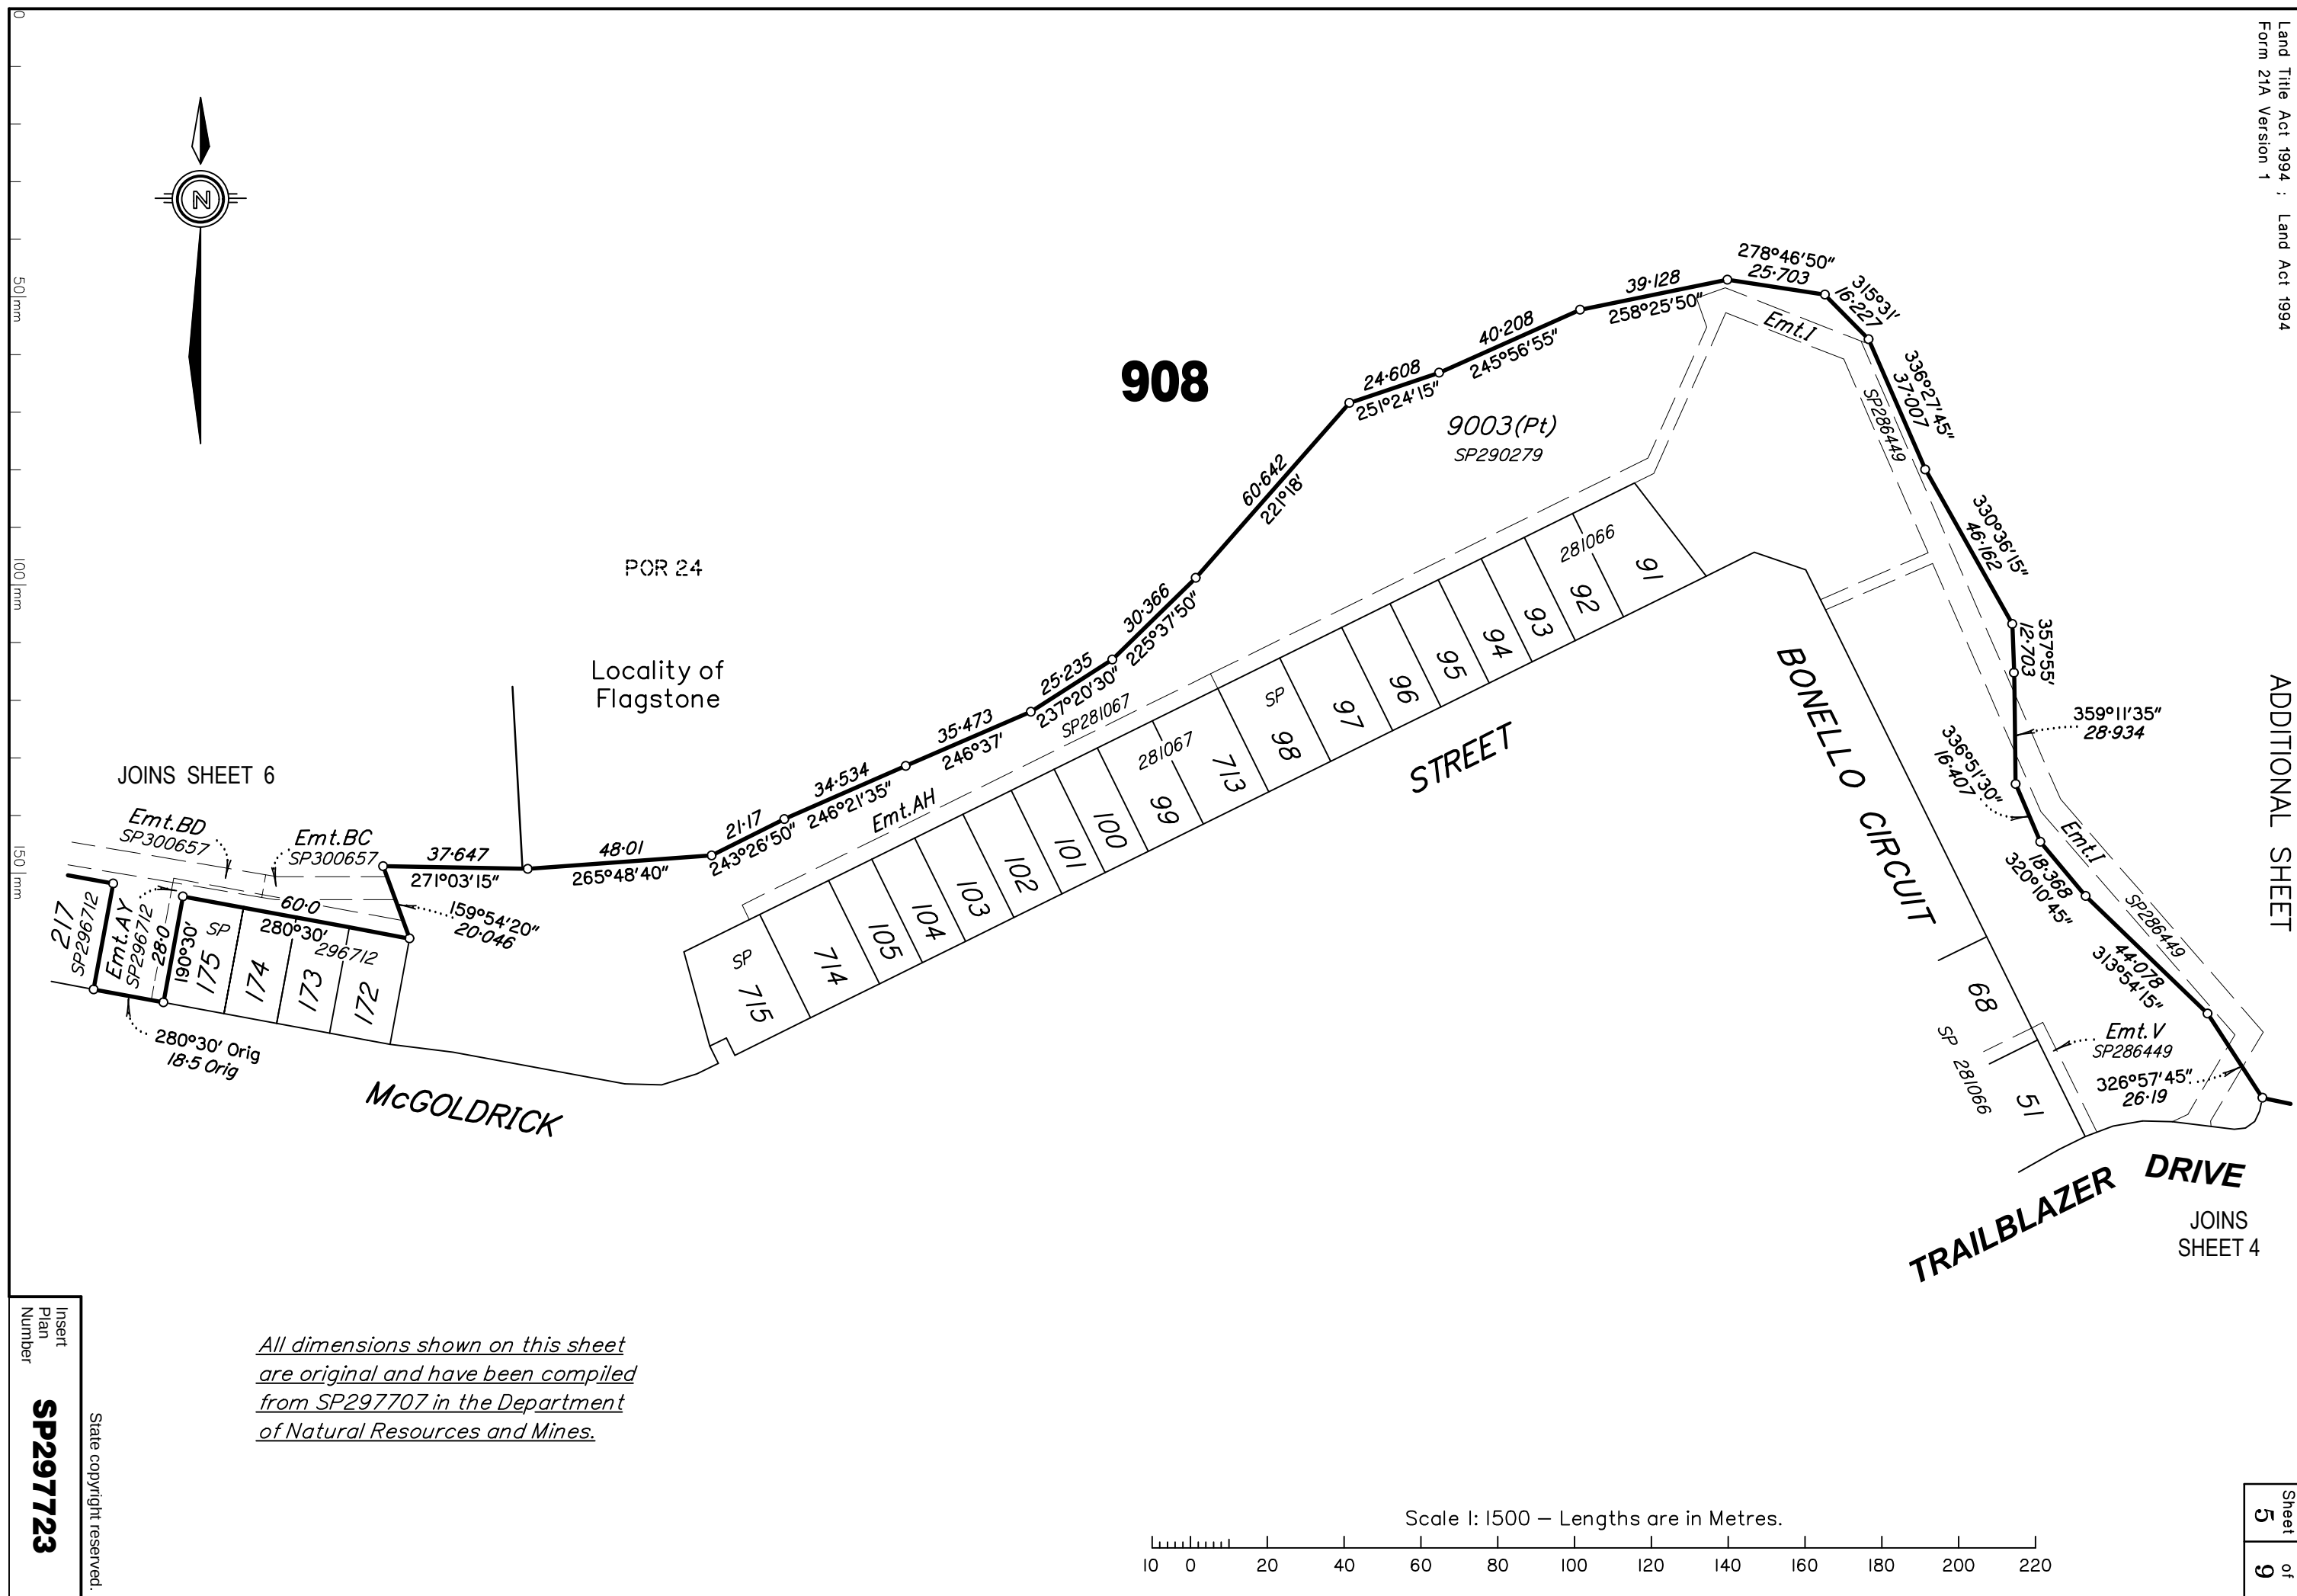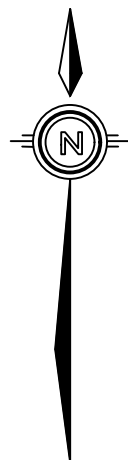


30109-1103 1801/1A

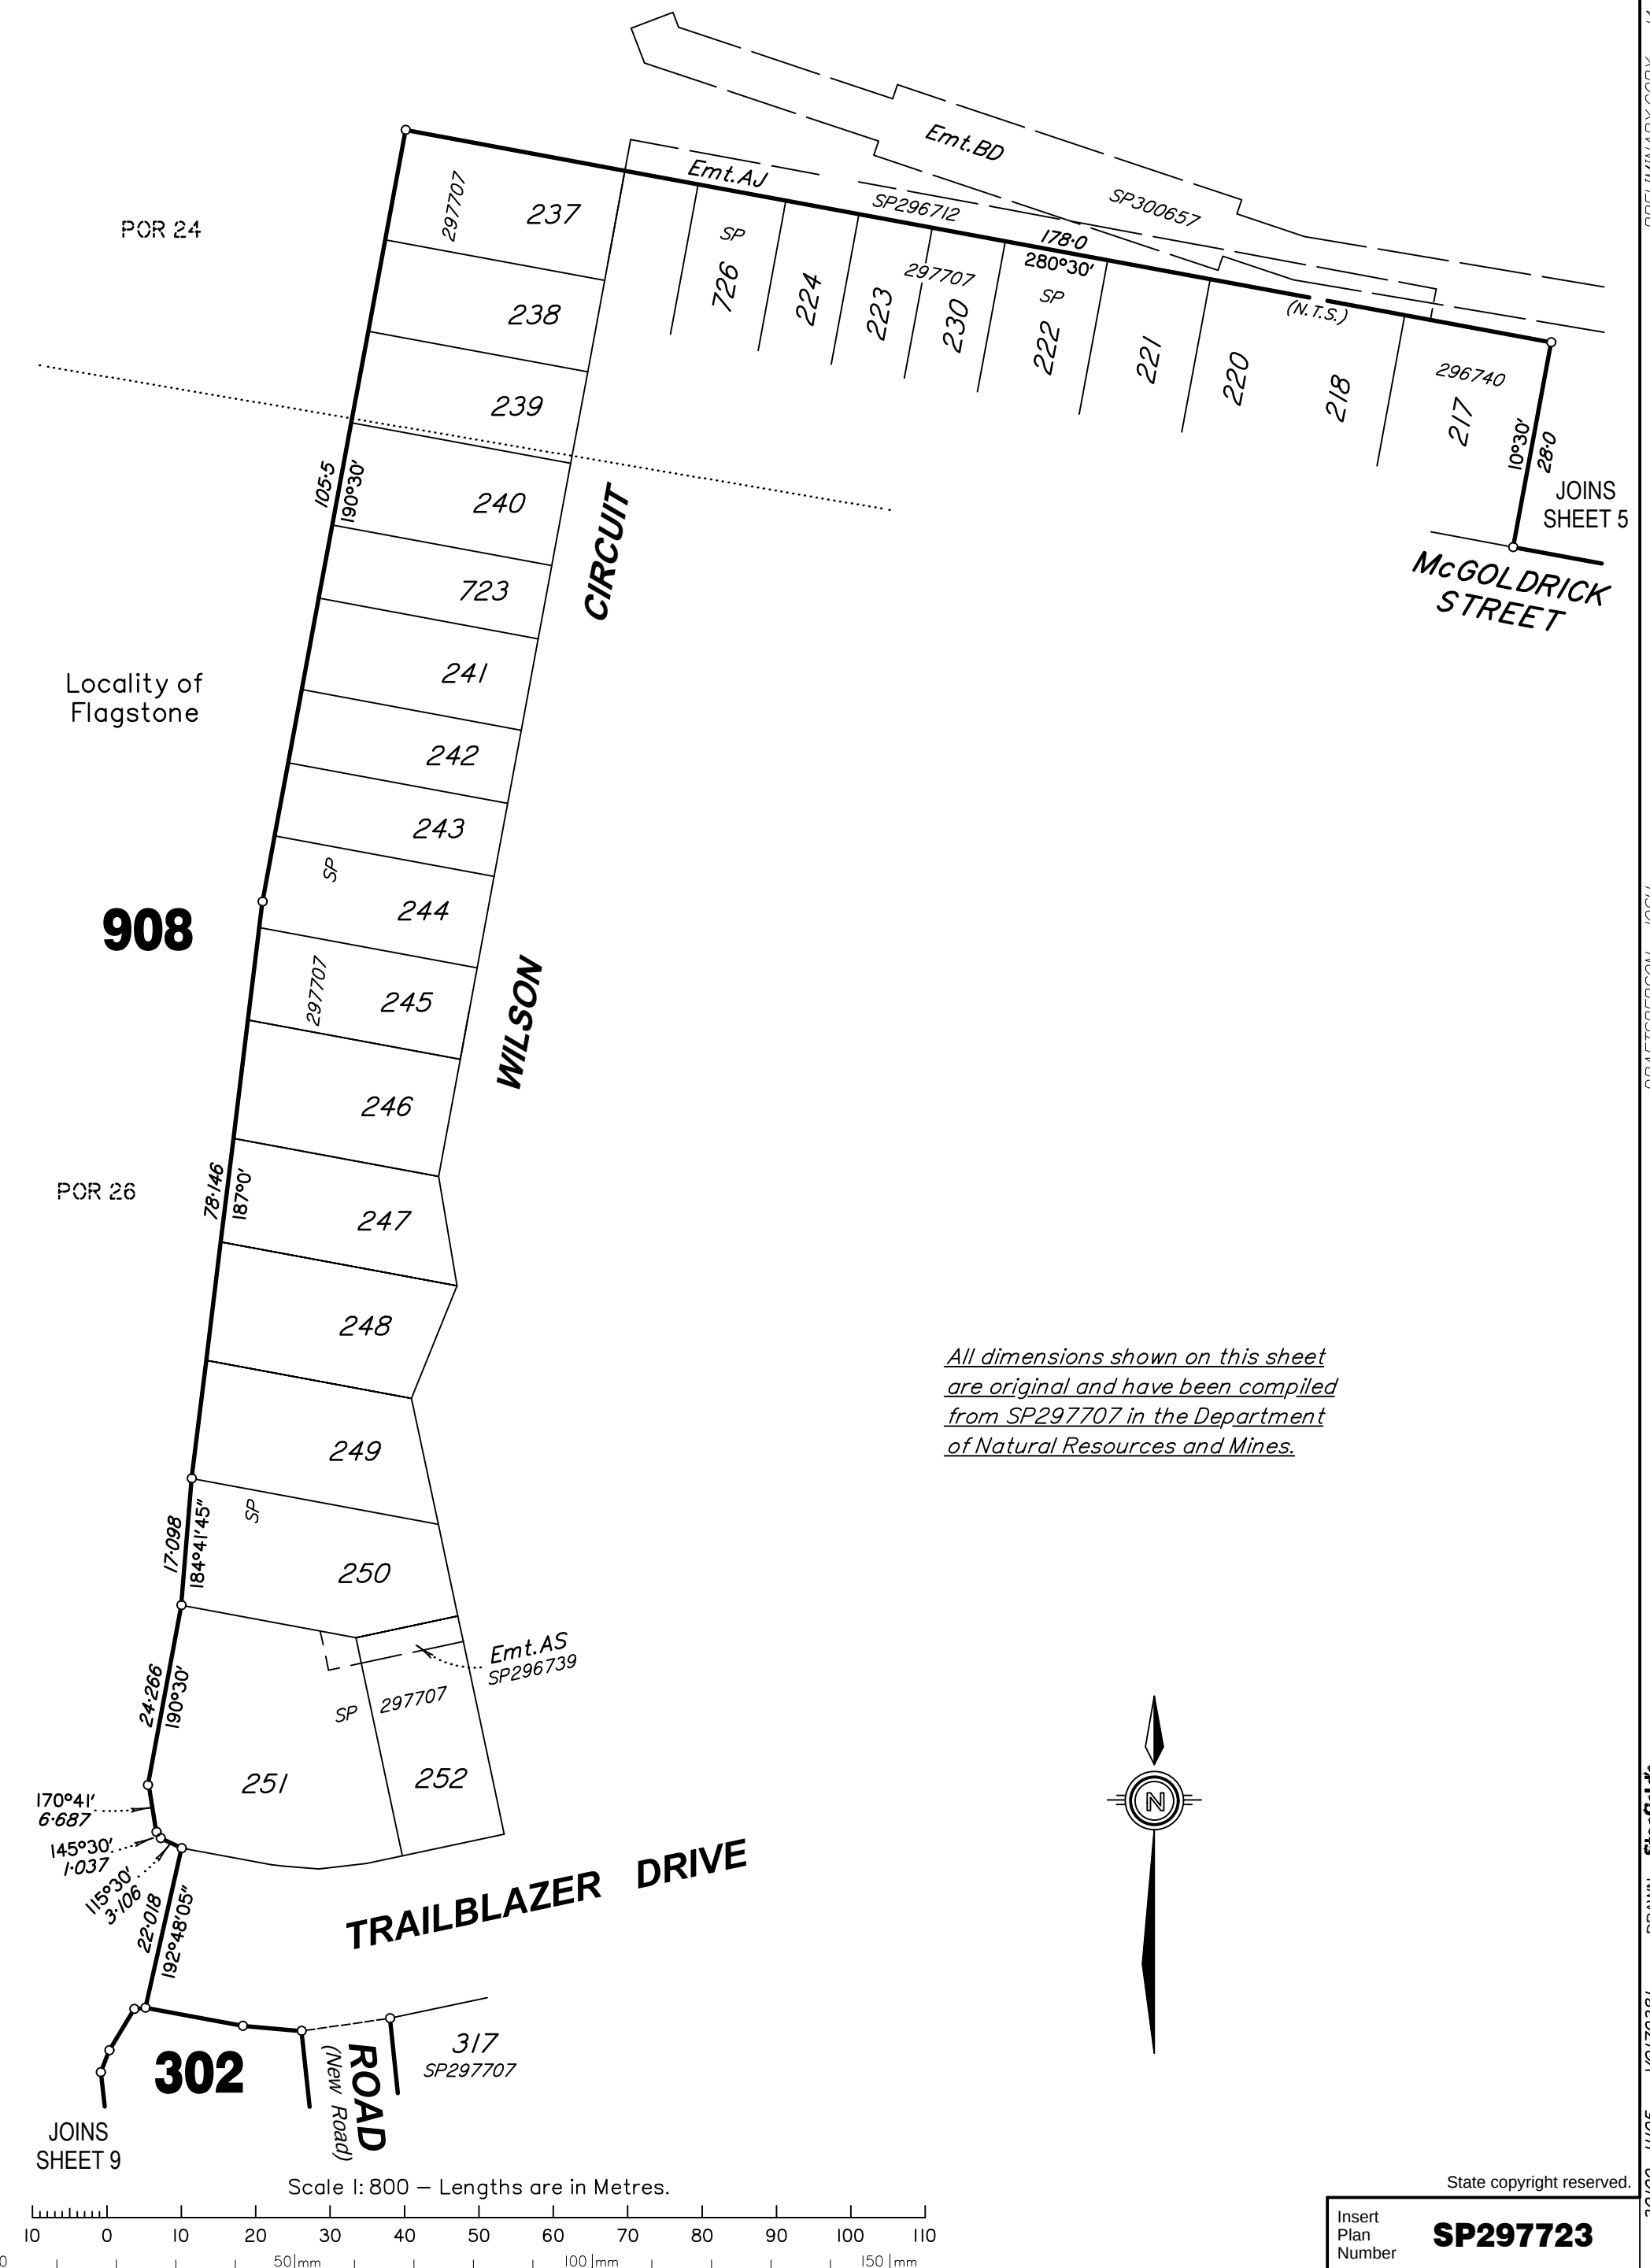

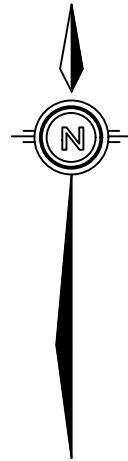


0
50 mm
100 mm
150 mm

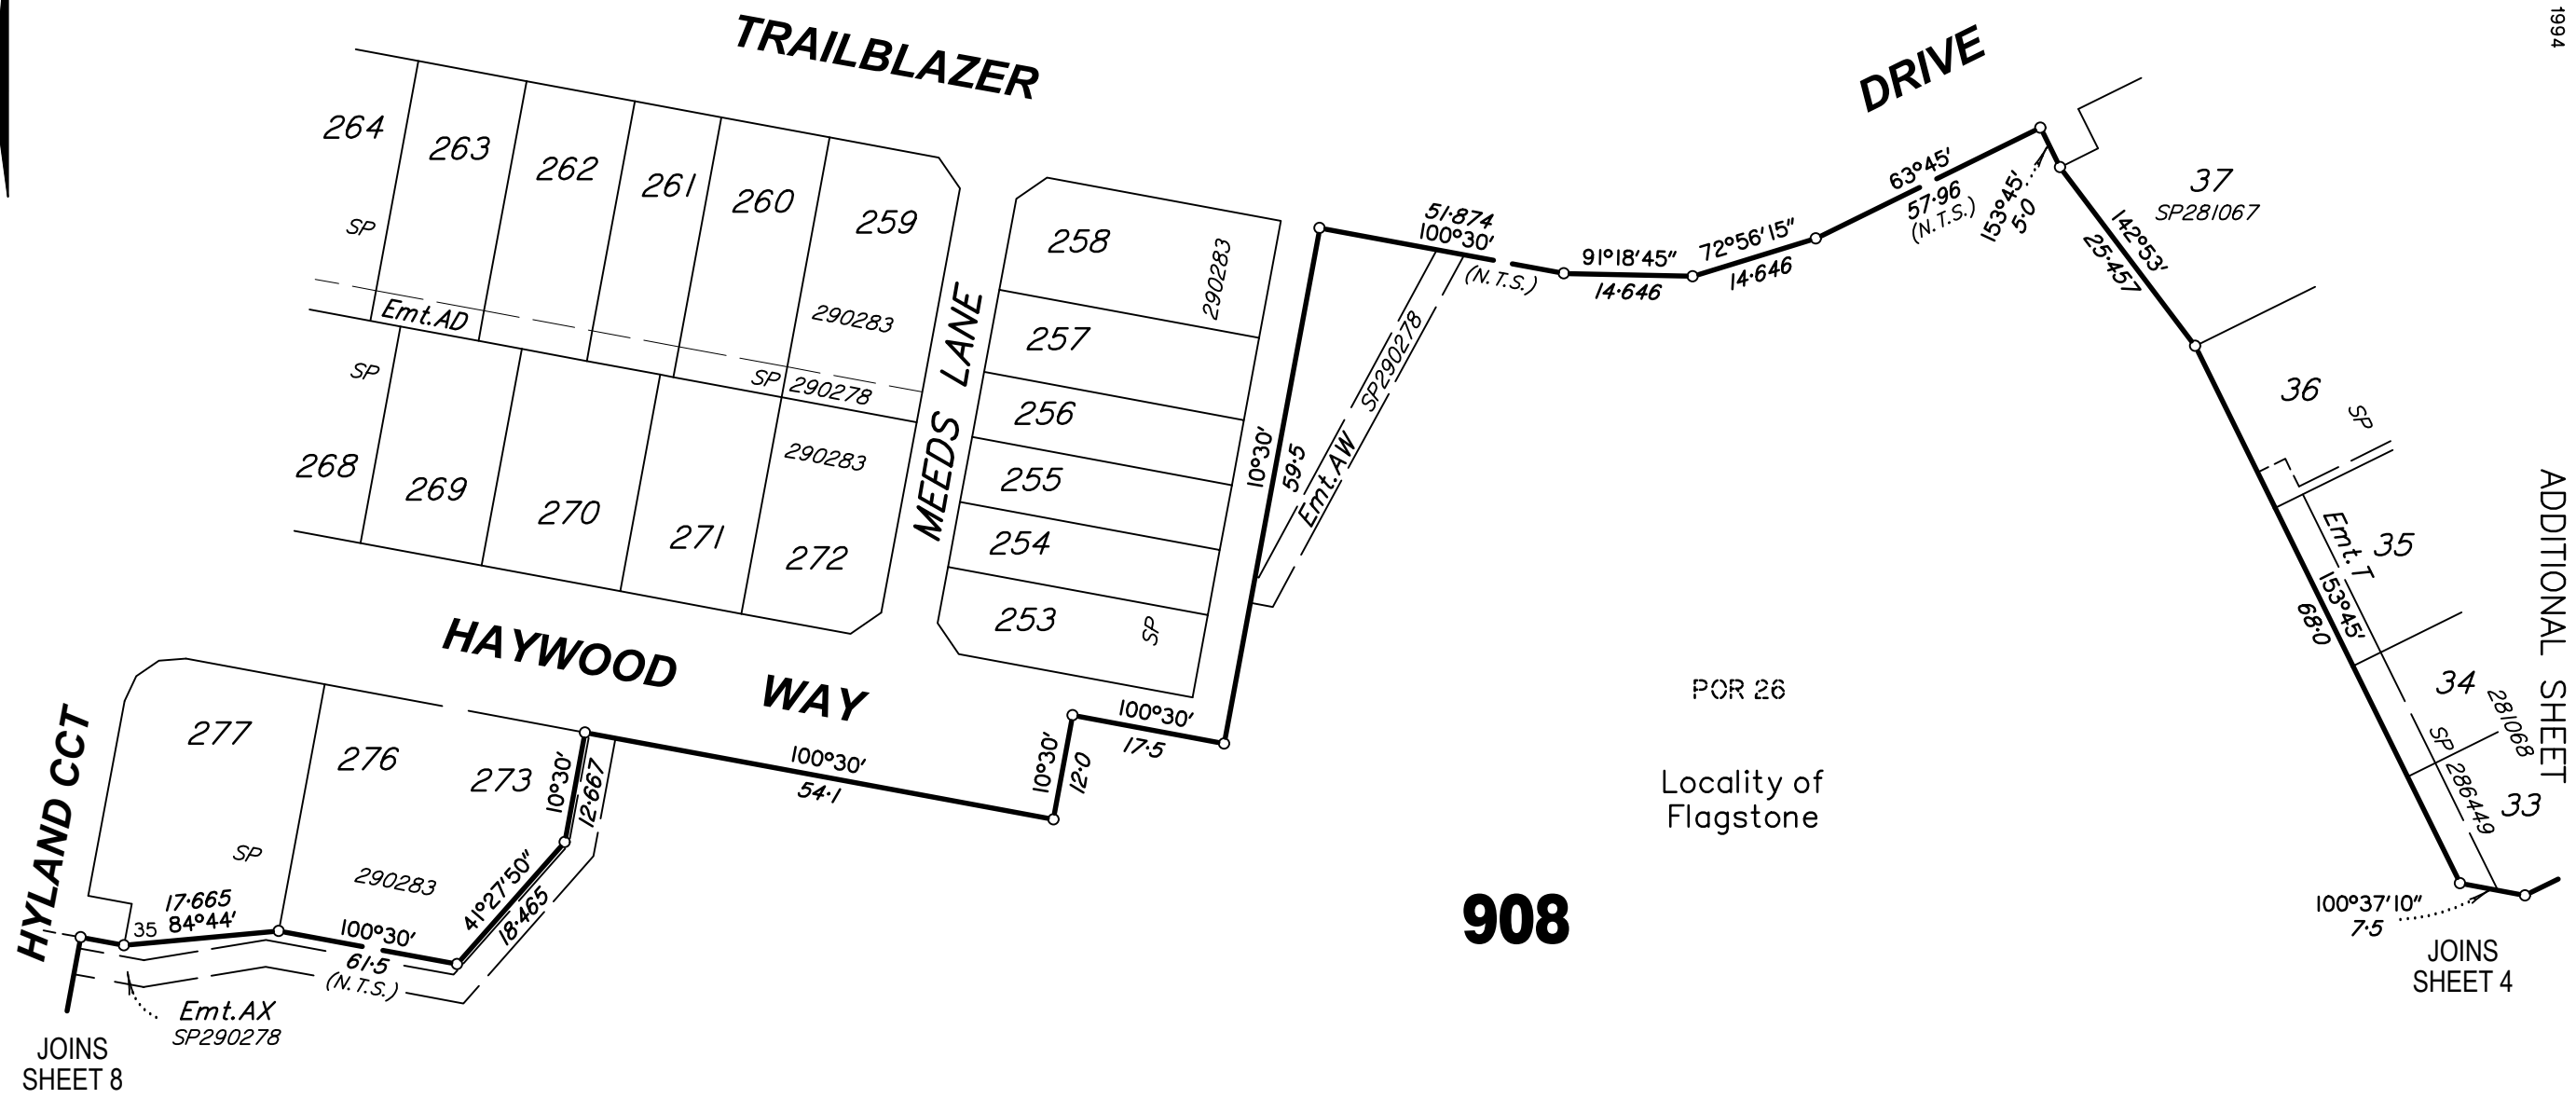

*All dimensions shown on this sheet
are original and have been compiled
from SP297707 in the Department
of Natural Resources and Mines.*

Scale 1:800 – Lengths are in Metres.

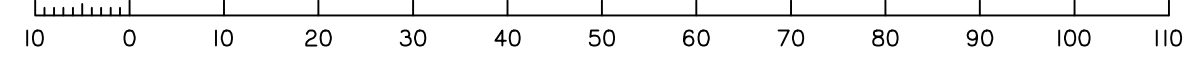

Insert
Plan
Number
SP297723
State copyright reserved.

