



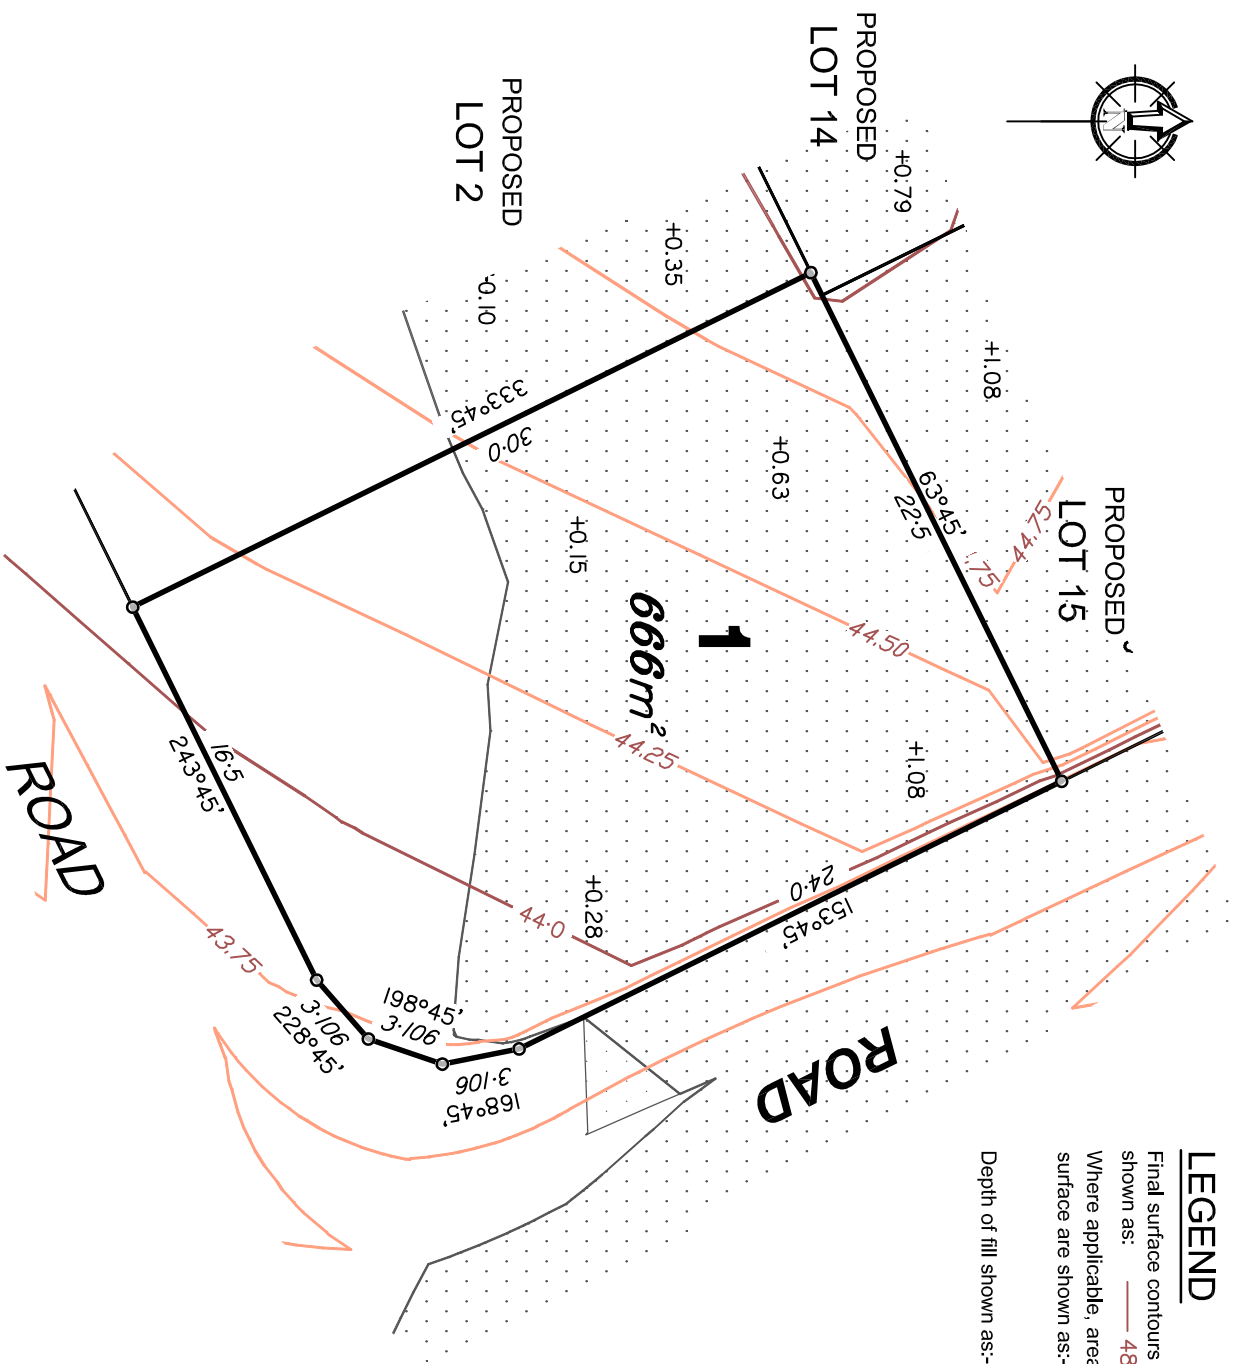

LEGEND

Final surface contours based on A.H.D. datum at an interval of 0.25m, shown as: — 48.0 —

Where applicable, areas to be filled from the pre-construction surface are shown as:-

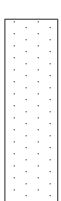

Depth of fill shown as:- +1.90

FLAGSTONE Stage 1A

for
**PEET FLAGSTONE
CITY PTY LTD**

IMPORTANT NOTES:

(These notes are an integral part of this plan)
This plan has been prepared for PEET FLAGSTONE CITY PTY LTD for the purposes of a Disclosure Plan Under the Land Sales Act 1984 (as amended).
It is not to be used by any other person or corporation or for any other purposes and is subject to the following limitations:

Please refer to the approved Development Application for conditions relating to the LOT and to approved Operational Works drawings for services location and possible easements.

THESE DESIGNS AND DRAWINGS ARE COPYRIGHT WITHOUT THE WRITTEN PERMISSION OF THG

Data Sources

Cadastral Boundaries 30109-LC(E).dwg and 30109-LC(I).dwg
Final Surface Contours Stage 1A-Das Const.dwg
Pre-development Surface 230000_20.DTM 150911.dwg

No	Revisions	Date	CRND
1	Original	12/07/13	SSR

Locality: UNDULLAH
Local Authority: LOGAN CITY COUNCIL
Horizontal Meridian: MGA Wide IS221510
Vertical Level Datum: AHD D
Scale: 1:300 @ A4
Designed: Bradlees Meinhardt
Drawn: SRL
Checked: SSH
Plot Date: 12 Nov. 2015
Computer File Ref: 151112 30109DP Stage 1A Rev A.dwg

DISCLOSURE PLAN

of Proposed LOT 1
being part of

Lot 908 on RP819216



BRISBANE
(07) 3566 4700

MACKAY
(07) 4951 2911

CAIRNS
(07) 4051 6722


www.thg.com.au
ACN 604 671 374

Queensland Surveying Pty Ltd
t/a THG Resource Strategists

Drawing No 30109-DP 1

ADDITIONAL NOTES:
The LOT dimensions and area shown hereon are subject to final field survey and also to the requirements of Council and any other authority which may have requirements under any relevant legislation
Final surface contours shown hereon have been drawn from data supplied by Bradlees Meinhardt.
Depth of fill values shown are from the pre-development surface.
Compaction of any fill material placed on this site shall be completed under inspection and testing services in accordance with AS3798-2007.
Copyright © Queensland Surveying Pty Ltd t/a THG Resource Strategists 2015.


Scale 1:300 - Lengths are in Metres

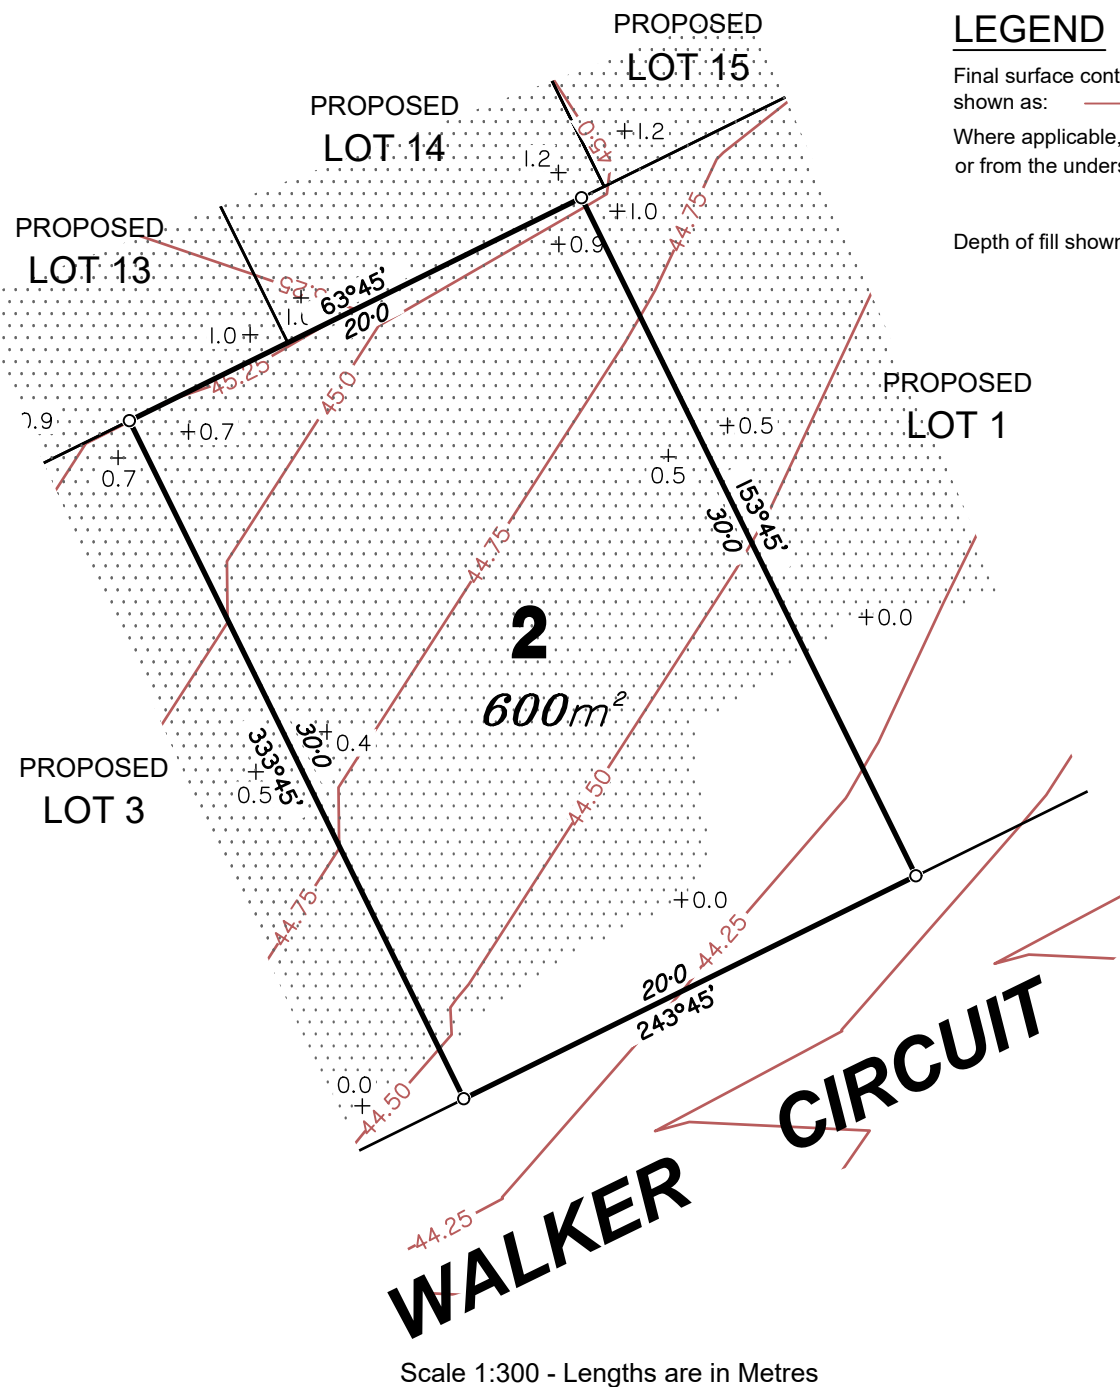

LEGEND

Final surface contours based on A.H.D. datum at an interval of 0.25m, shown as: — 48.0 —

Where applicable, areas to be filled from the pre-construction surface or from the underside of removed unsuitable material are shown as:-

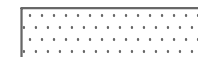

Depth of fill shown as:- +1.90

ADDITIONAL NOTES:

The LOT dimensions and area shown hereon are subject to final field survey and also to the requirements of Council and any other authority which may have requirements under any relevant legislation

Final surface contours shown hereon have been drawn from data supplied by Bradlees Meinhardt.

Depth of fill values shown are from the lower of the pre-development surface and the underside of removed unsuitable material.

Compaction of any fill material placed on this site shall be completed to level one inspection and testing services in accordance with AS3798-2007.

Copyright © Queensland Surveying Pty Ltd t/a Veris December 2016.

FLAGSTONE STAGE 1A

For
**PEET FLAGSTONE
CITY PTY LTD**

IMPORTANT NOTES:

(These notes are an integral part of this plan)
This plan has been prepared for PEET FLAGSTONE CITY PTY LTD for the purposes of **A Disclosure Plan Under the Land Sales Act 1984 (as amended)**. It is not to be used by any other person or corporation or for any other purposes and is subject to the following limitations:

Please refer to the approved Development Application for conditions relating to the LOT and to approved Operational Works drawings for services location and possible easements.

THESE DESIGNS AND DRAWINGS ARE COPYRIGHT AND ARE NOT TO BE USED OR REPRODUCED WITHOUT THE WRITTEN PERMISSION OF VERIS

Data Sources
Cadastral Boundaries 30109-LC-Master(Q) FS94 2014.dwg
Final Surface Contours 161206 Stage 1A-D Design Surface.dwg
Pre-development Surface 230000_20 DTM 161124.dwg
Underside unsuitable 20161206 PDM Survey Out.dwg
material
Engineering Design 15-833_X-BASE.dwg

B	Update depths of fill	16.12.2016	EJM
A	Original	12.11.2015	SL
Issue	Revisions	Date	Drawn

Locality: UNDULLAH
Local Authority: LCC
Horizontal Meridian: MGA Vide IS221510
Vertical Level Datum: AHD D
Level Origin: PM107142(RL39.078)
Scale: 1:300 @ A4
Designed: Bradlees Meinhardt
Drawn: SL/EJM
Checked: MMR
Plot Date: 16 Dec, 2016
Computer File Ref: 161207 30109 DP Stage 1A.dwg

DISCLOSURE PLAN
of Proposed Lot 2
being part of
Lot 908 on RP819216



BRISBANE (07) 3666 4700
PROSERPINE (07) 4945 1722
MACKAY (07) 4951 2911
CAIRNS (07) 4051 6722

veris.com.au


ACN 604 671 374
Queensland Surveying Pty Ltd t/a Veris

Drawing No
30109-DP2
Issue
B


LEGEND

Final surface contours based on A.H.D. datum at an interval of 0.25m, shown as: — 48.0 —

Where applicable, areas to be filled from the pre-construction surface or from the underside of removed unsuitable material are shown as:-

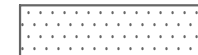

Depth of fill shown as:- +1.90

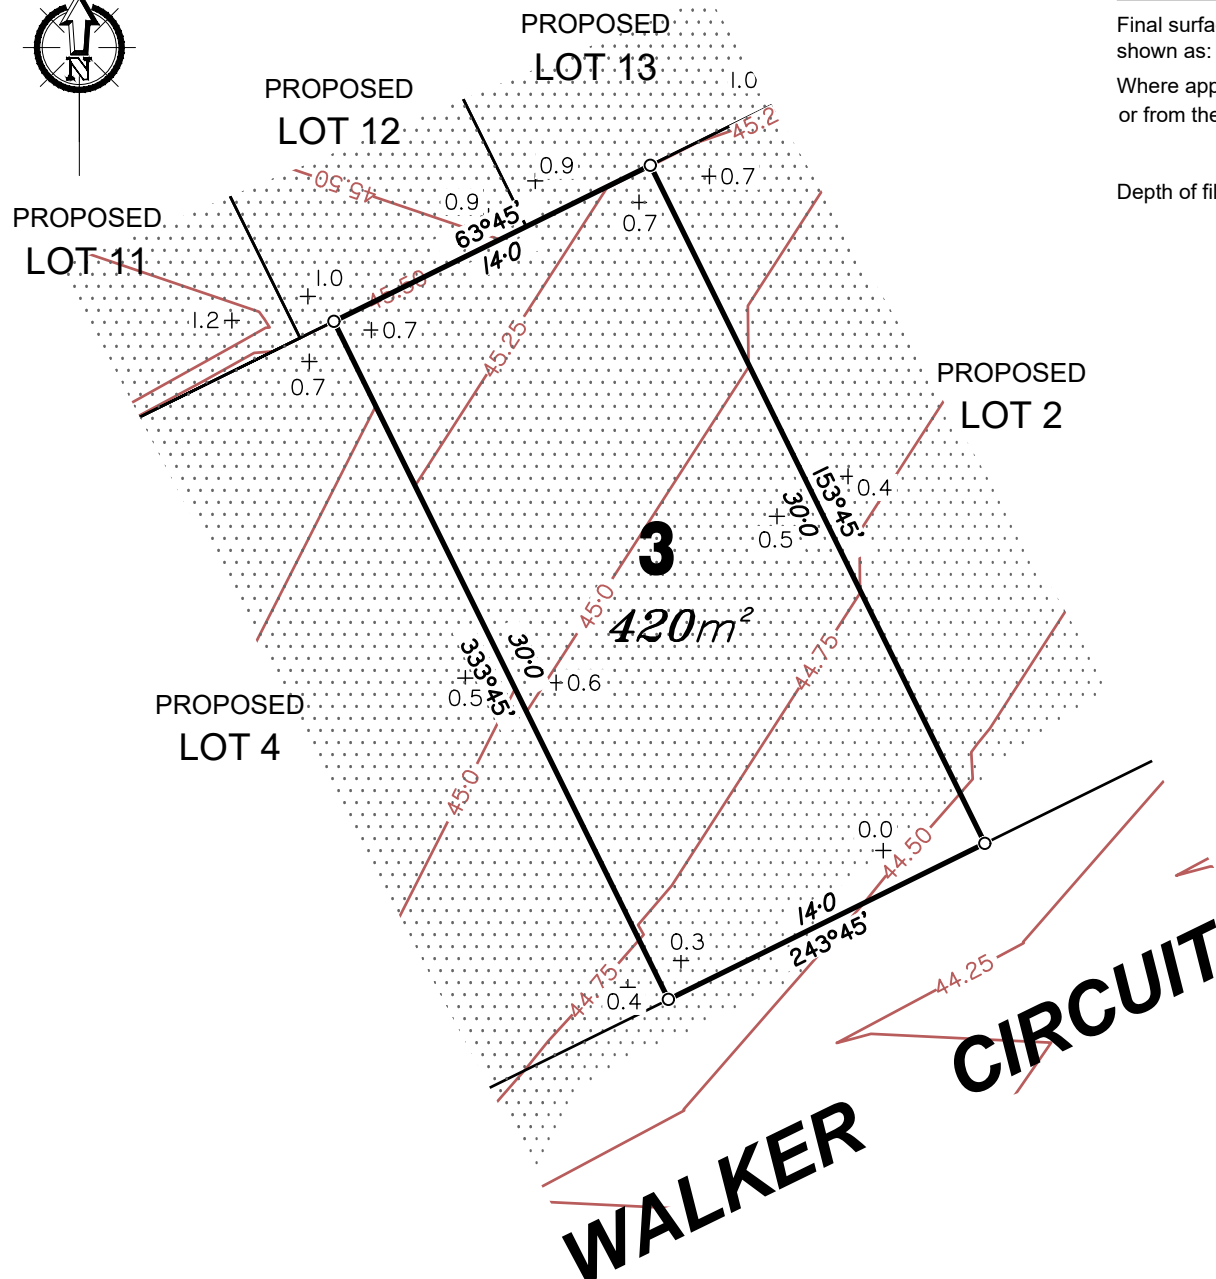

Scale 1:300 - Lengths are in Metres

ADDITIONAL NOTES:

The LOT dimensions and area shown hereon are subject to final field survey and also to the requirements of Council and any other authority which may have requirements under any relevant legislation

Final surface contours shown hereon have been drawn from data supplied by Bradlees Meinhardt.

Depth of fill values shown are from the lower of the pre-development surface and the underside of removed unsuitable material.

Compaction of any fill material placed on this site shall be completed to level one inspection and testing services in accordance with AS3798-2007.

Copyright © Queensland Surveying Pty Ltd t/a Veris December 2016.

FLAGSTONE STAGE 1A

For
PEET FLAGSTONE
CITY PTY LTD

IMPORTANT NOTES:

(These notes are an integral part of this plan)
This plan has been prepared for PEET FLAGSTONE CITY PTY LTD for the purposes of a Disclosure Plan under the Land Sales Act 1984 (as amended). It is not to be used by any other person or corporation or for any other purposes and is subject to the following limitations:

Please refer to the approved Development Application for conditions relating to the LOT and to approved Operational Works drawings for services location and possible easements.

THESE DESIGNS AND DRAWINGS ARE COPYRIGHT AND ARE NOT TO BE USED OR REPRODUCED WITHOUT THE WRITTEN PERMISSION OF VERIS

Data Sources
Cadastral Boundaries 30109-LC-Master(Q) FS94 2014.dwg
Final Surface Contours 161206 Stage 1A-D Design Surface.dwg
Pre-development Surface 230000_20 DTM 161124.dwg
Underside unsuitable 20161206 PDM Survey Out.dwg
material
Engineering Design 15-833_X-BASE.dwg

B	Update depths of fill	16.12.2016 EJM
A	Original	12.11.2015 SL
Issue	Revisions	Date Drawn

Locality: UNDULLAH
Local Authority: LCC
Horizontal Meridian: MGA Vide IS221510
Vertical Level Datum: AHD D
Level Origin: PM107142(RL39.078)
Scale: 1:300 @ A4
Designed: Bradlees Meinhardt
Drawn: SL/EJM
Checked: MMR
Plot Date: 16 Dec, 2016
Computer File Ref: 161207 30109 DP Stage 1A.dwg

DISCLOSURE PLAN
of Proposed Lot 3
being part of
Lot 908 on RP819216




BRISBANE (07) 3666 4700
PROSERPINE (07) 4945 1722
MACKAY (07) 4951 2911
CAIRNS (07) 4051 6722

veris.com.au


ACN 604 671 374
Queensland Surveying Pty Ltd t/a Veris

Drawing No 30109-DP3 Issue B

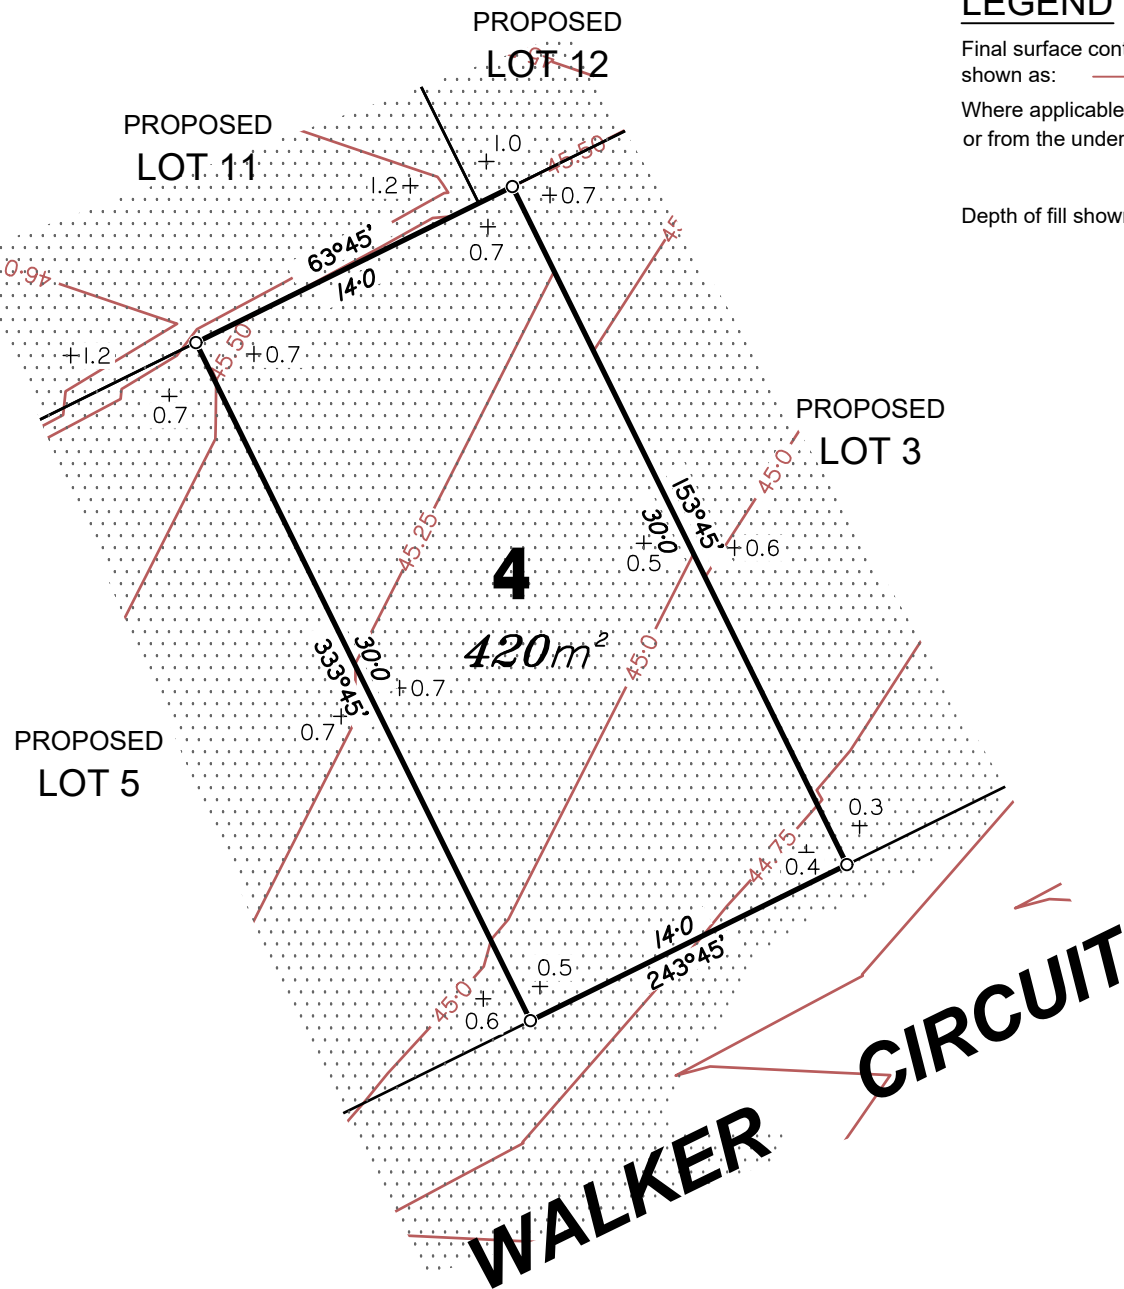


5 0 5 10 15 20 25 30 35 40

Depth of fill shown as:- +1.90

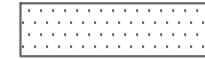

Drawing No	Issue
30109-DP4	B

Copyright © Queensland Surveying Pty Ltd t/a Veris December 2016.

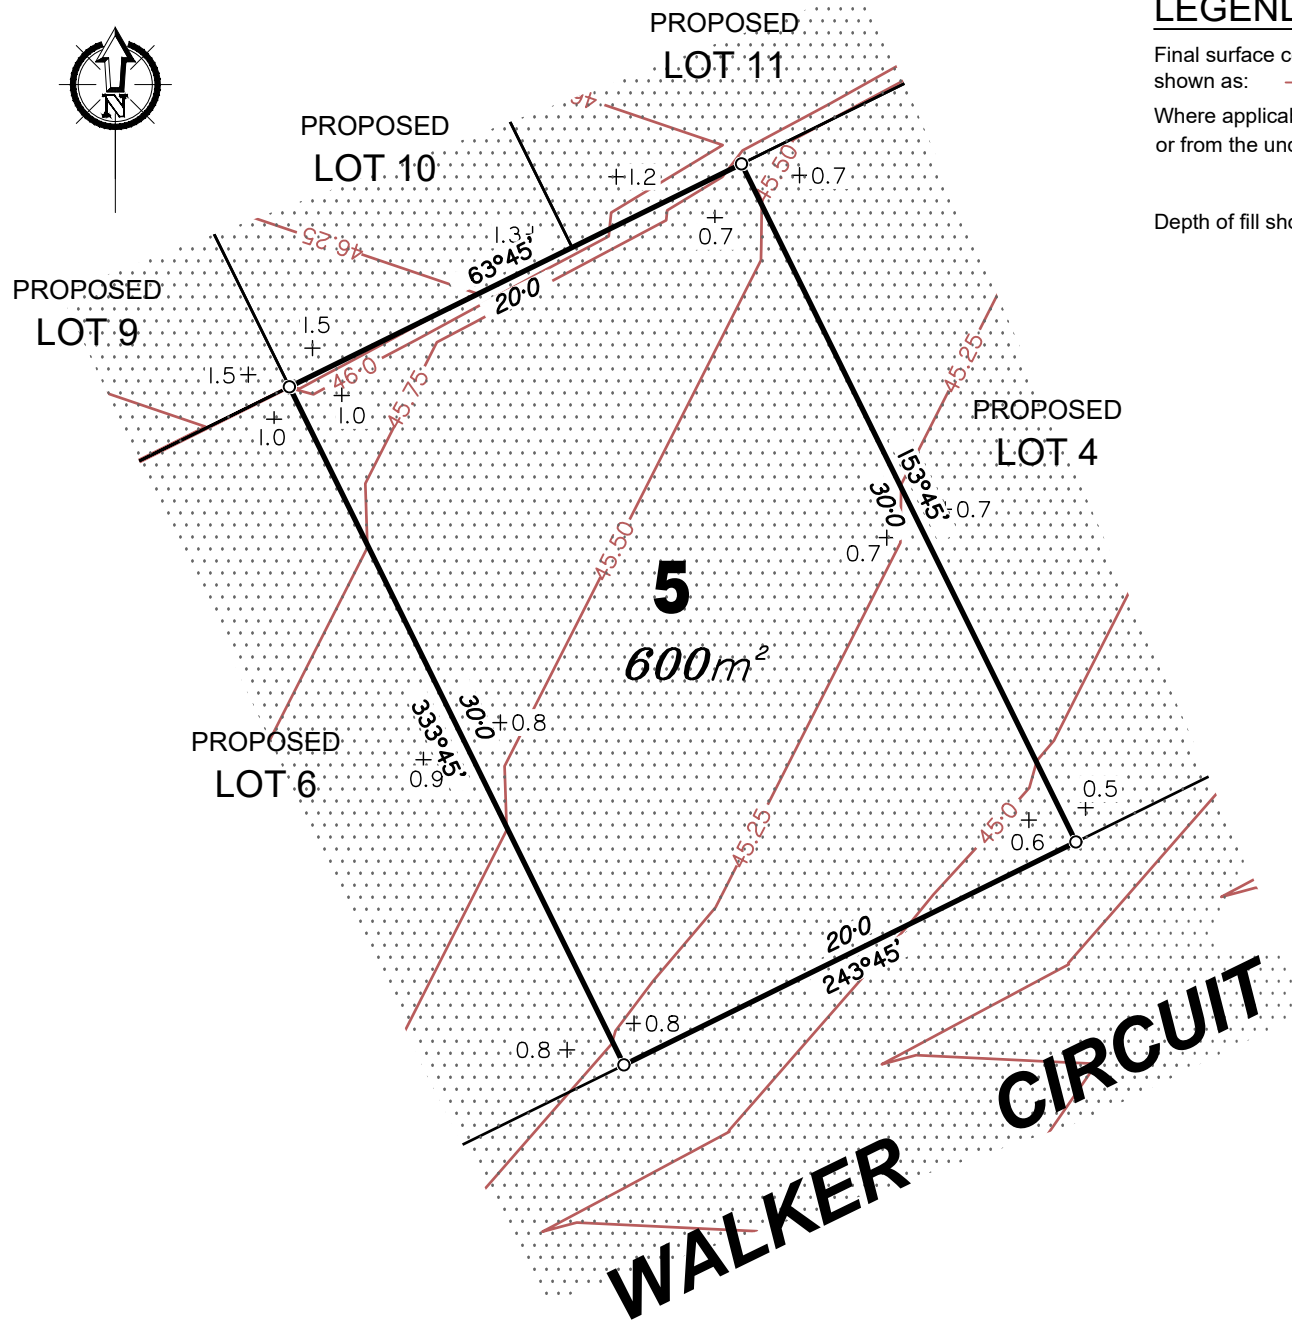

LEGEND

Final surface contours based on A.H.D. datum at an interval of 0.25m, shown as: — 48.0 —

Where applicable, areas to be filled from the pre-construction surface or from the underside of removed unsuitable material are shown as:-



Depth of fill shown as:- +1.90

FLAGSTONE STAGE 1A

For
**PEET FLAGSTONE
CITY PTY LTD**

IMPORTANT NOTES:

(These notes are an integral part of this plan)
This plan has been prepared for PEET FLAGSTONE CITY PTY LTD for the purposes of a Disclosure Plan Under the Land Sales Act 1984 (as amended). It is not to be used by any other person or corporation or for any other purposes and is subject to the following limitations:

Please refer to the approved Development Application for conditions relating to the LOT and to approved Operational Works drawings for services location and possible easements.

THESE DESIGNS AND DRAWINGS ARE COPYRIGHT AND ARE NOT TO BE USED OR REPRODUCED WITHOUT THE WRITTEN PERMISSION OF VERIS

Data Sources
Cadastral Boundaries 30109-LC-Master(Q) FS94 2014.dwg
Final Surface Contours 161206 Stage 1A-D Design Surface.dwg
Pre-development Surface 230000_20 DTM 161124.dwg
Underside unsuitable 20161206 PDM Survey Out.dwg material
Engineering Design 15-833_X-BASE.dwg

B	Update depths of fill	16.12.2016	EJM
A	Original	12.11.2015	SL
Issue	Revisions	Date	Drawn

Locality: UNDULLAH
Local Authority: LCC
Horizontal Meridian: MGA Vide IS221510
Vertical Level Datum: AHD D
Level Origin: PM107142(RL39.078)
Scale: 1:300 @ A4
Designed: Bradless Meinhardt
Drawn: SL/EJM
Checked: MMR
Plot Date: 16 Dec, 2016
Computer File Ref: 161207 30109 DP Stage 1A.dwg

DISCLOSURE PLAN
of Proposed Lot 5
being part of
Lot 908 on RP819216



BRISBANE (07) 3666 4700
PROSERPINE (07) 4945 1722
MACKAY (07) 4951 2911
CAIRNS (07) 4051 6722

veris.com.au

ACN 604 671 374
Queensland Surveying Pty Ltd t/a Veris

Drawing No 30109-DP5 Issue B

ADDITIONAL NOTES:

The LOT dimensions and area shown hereon are subject to final field survey and also to the requirements of Council and any other authority which may have requirements under any relevant legislation

Final surface contours shown hereon have been drawn from data supplied by Bradlees Meinhardt.

Depth of fill values shown are from the lower of the pre-development surface and the underside of removed unsuitable material.

Compaction of any fill material placed on this site shall be completed to level one inspection and testing services in accordance with AS3798-2007.



Copyright © Queensland Surveying Pty Ltd t/a Veris December 2016.

LEGEND

Final surface contours based on A.H.D. datum at an interval of 0.25m, shown as: — 48.0 —

Where applicable, areas to be filled from the pre-construction surface or from the underside of removed unsuitable material are shown as:-

Depth of fill shown as:- +1.90

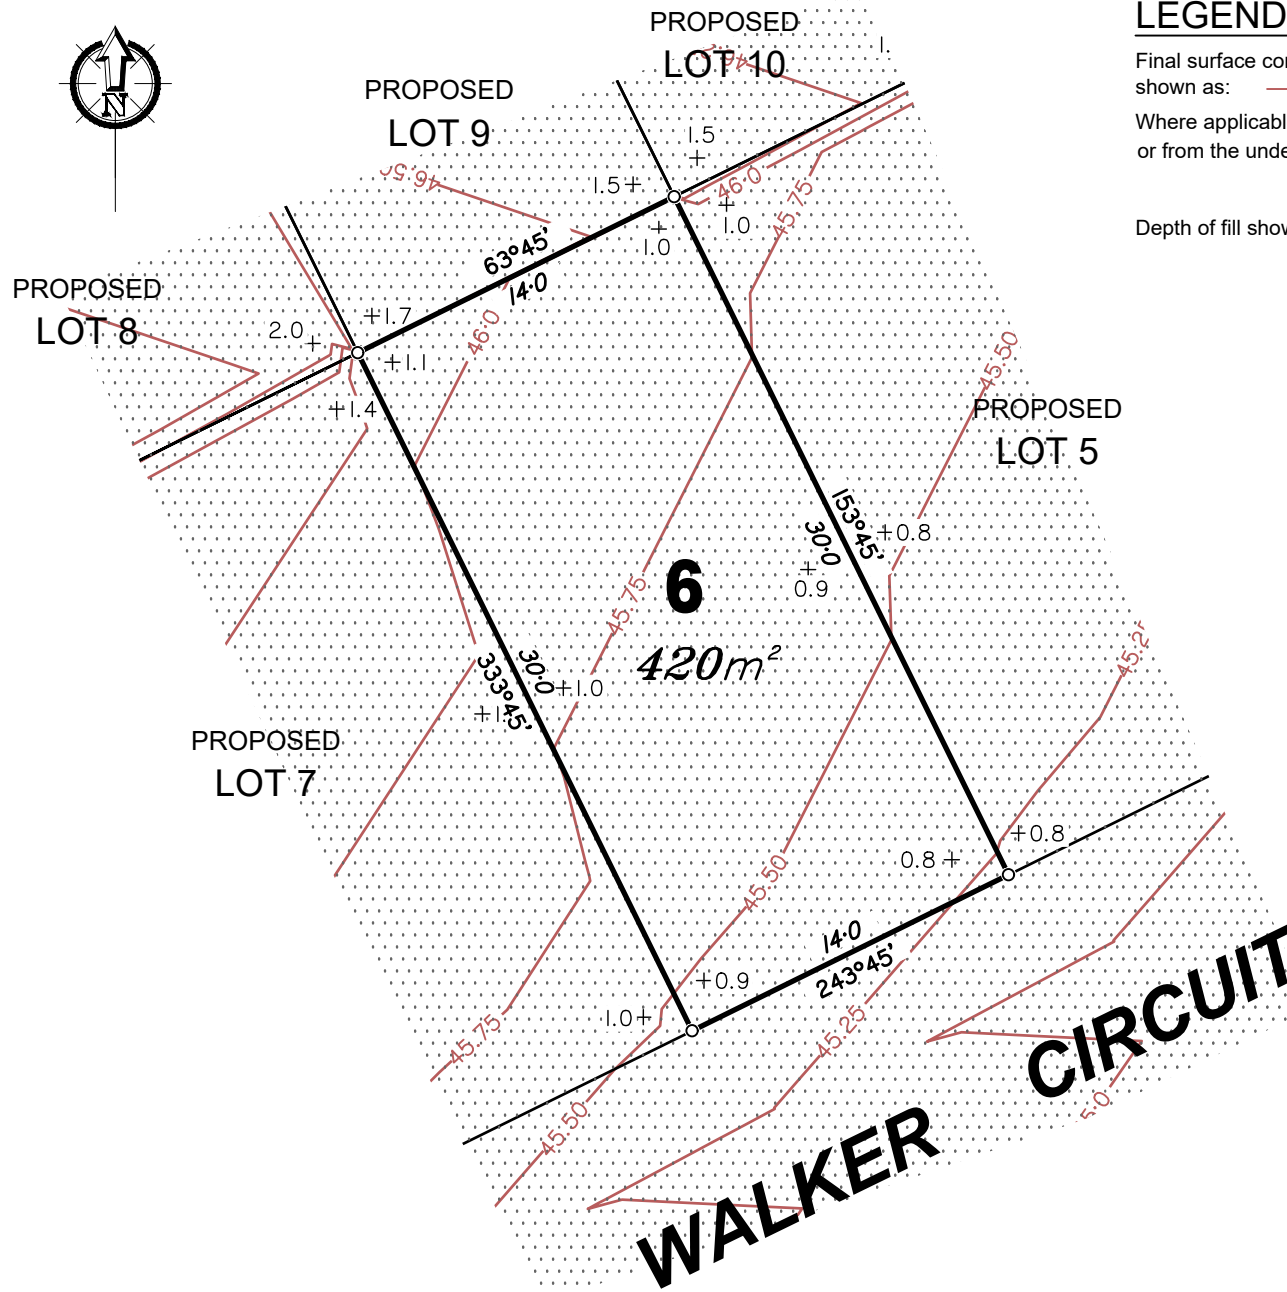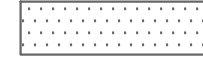

Scale 1:300 - Lengths are in Metres

5 0 5 10 15 20 25 30 35 40

ADDITIONAL NOTES:

The LOT dimensions and area shown hereon are subject to final field survey and also to the requirements of Council and any other authority which may have requirements under any relevant legislation

Final surface contours shown hereon have been drawn from data supplied by Bradlees Meinhardt.

Depth of fill values shown are from the lower of the pre-development surface and the underside of removed unsuitable material.

Compaction of any fill material placed on this site shall be completed to level one inspection and testing services in accordance with AS3798-2007.

Copyright © Queensland Surveying Pty Ltd t/a Veris December 2016.

FLAGSTONE STAGE 1A

For
**PEET FLAGSTONE
CITY PTY LTD**

IMPORTANT NOTES:

(These notes are an integral part of this plan)
This plan has been prepared for PEET FLAGSTONE CITY PTY LTD for the purposes of a Disclosure Plan under the Land Sales Act 1984 (as amended). It is not to be used by any other person or corporation or for any other purposes and is subject to the following limitations:

Please refer to the approved Development Application for conditions relating to the LOT and to approved Operational Works drawings for services location and possible easements.

THESE DESIGNS AND DRAWINGS ARE COPYRIGHT AND ARE NOT TO BE USED OR REPRODUCED WITHOUT THE WRITTEN PERMISSION OF VERIS

Data Sources
Cadastral Boundaries 30109-LC-Master(Q) FS94 2014.dwg
Final Surface Contours 161206 Stage 1A-D Design Surface.dwg
Pre-development Surface 230000_20 DTM 161124.dwg
Underside unsuitable 20161206 PDM Survey Out.dwg
material
Engineering Design 15-833_X-BASE.dwg

B	Update depths of fill	16.12.2016 EJM
A	Original	12.11.2015 SL
Issue	Revisions	Date Drawn

Locality: UNDULLAH
Local Authority: LCC
Horizontal Meridian: MGA Vide IS221510
Vertical Level Datum: AHD D
Level Origin: PM107142(RL39.078)
Scale: 1:300 @ A4
Designed: Bradlees Meinhardt
Drawn: SL/EJM
Checked: MMR
Plot Date: 16 Dec, 2016
Computer File Ref: 161207 30109 DP Stage 1A.dwg

DISCLOSURE PLAN
of Proposed Lot 6
being part of
Lot 908 on RP819216



BRISBANE (07) 3666 4700
PROSERPINE (07) 4945 1722
MACKAY (07) 4951 2911
CAIRNS (07) 4051 6722

veris.com.au

ACN 604 671 374
Queensland Surveying Pty Ltd t/a Veris

Drawing No 30109-DP6 Issue B



WALKER CIRCUIT

WALKER CIRCUIT

8

711m²

PROPOSED
LOT 9


PROPOSED
LOT 6

PROPOSED
LOT 7

LEGEND

Final surface contours based on A.H.D. datum at an interval of 0.25m, shown as: — 48.0 —

Where applicable, areas to be filled from the pre-construction surface or from the underside of removed unsuitable material are shown as:-

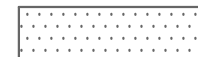

Depth of fill shown as:- +1.90

Scale 1:300 - Lengths are in Metres

5 0 5 10 15 20 25 30 35 40

ADDITIONAL NOTES:

The LOT dimensions and area shown hereon are subject to final field survey and also to the requirements of Council and any other authority which may have requirements under any relevant legislation

Final surface contours shown hereon have been drawn from data supplied by Bradlees Meinhardt.

Depth of fill values shown are from the lower of the pre-development surface and the underside of removed unsuitable material.

Compaction of any fill material placed on this site shall be completed to level one inspection and testing services in accordance with AS3798-2007.

Copyright © Queensland Surveying Pty Ltd t/a Veris December 2016.

FLAGSTONE
STAGE 1A

For
PEET FLAGSTONE
CITY PTY LTD

IMPORTANT NOTES:

(These notes are an integral part of this plan)
This plan has been prepared for PEET FLAGSTONE CITY PTY LTD for the purposes of a Disclosure Plan under the Land Sales Act 1984 (as amended). It is not to be used by any other person or corporation or for any other purposes and is subject to the following limitations:

Please refer to the approved Development Application for conditions relating to the LOT and to approved Operational Works drawings for services location and possible easements.

THESE DESIGNS AND DRAWINGS ARE COPYRIGHT AND ARE NOT TO BE USED OR REPRODUCED WITHOUT THE WRITTEN PERMISSION OF VERIS

Data Sources
Cadastral Boundaries 30109-LC-Master(Q) FS94 2014.dwg
Final Surface Contours 161206 Stage 1A-D Design Surface.dwg
Pre-development Surface 230000_20 DTM 161124.dwg
Underside unsuitable 20161206 PDM Survey Out.dwg
material
Engineering Design 15-833_X-BASE.dwg

B	Update depths of fill	16.12.2016	EJM
A	Original	12.11.2015	SL
Issue	Revisions	Date	Drawn

Locality: UNDULLAH
Local Authority: LCC
Horizontal Meridian: MGA Vide IS221510
Vertical Level Datum: AHD D
Level Origin: PM107142(RL39.078)
Scale: 1:300 @ A4
Designed: Bradlees Meinhardt
Drawn: SL/EJM
Checked: MMR
Plot Date: 16 Dec, 2016
Computer File Ref: 161207 30109 DP Stage 1A.dwg

DISCLOSURE PLAN
of Proposed Lot 8
being part of
Lot 908 on RP819216




BRISBANE (07) 3666 4700
PROSERPINE (07) 4945 1722
MACKAY (07) 4951 2911
CAIRNS (07) 4051 6722

veris.com.au

ACN 604 671 374
Queensland Surveying Pty Ltd t/a Veris

Drawing No 30109-DP8 Issue B

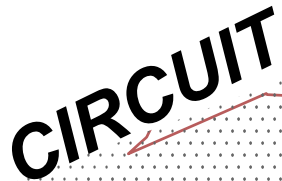

Drawing No	Issue
30109-DP9	B

Copyright © Queensland Surveying Pty Ltd t/a Veris December 2016.



WALKER CIRCUIT

PROPOSED LOT 9

PROPOSED LOT 11

PROPOSED LOT 5

PROPOSED LOT 6


Scale 1:300 - Lengths are in Metres

5 0 5 10 15 20 25 30 35 40

LEGEND

Final surface contours based on A.H.D. datum at an interval of 0.25m, shown as: — 48.0 —

Where applicable, areas to be filled from the pre-construction surface or from the underside of removed unsuitable material are shown as:-

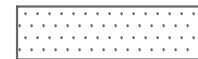

Depth of fill shown as:- +1.90

FLAGSTONE
STAGE 1A

For
PEET FLAGSTONE
CITY PTY LTD

IMPORTANT NOTES:

(These notes are an integral part of this plan)
This plan has been prepared for PEET FLAGSTONE CITY PTY LTD for the purposes of a Disclosure Plan Under the Land Sales Act 1984 (as amended). It is not to be used by any other person or corporation or for any other purposes and is subject to the following limitations:

Please refer to the approved Development Application for conditions relating to the LOT and to approved Operational Works drawings for services location and possible easements.

THESE DESIGNS AND DRAWINGS ARE COPYRIGHT AND ARE NOT TO BE USED OR REPRODUCED WITHOUT THE WRITTEN PERMISSION OF VERIS

Data Sources
Cadastral Boundaries 30109-LC-Master(Q) FS94 2014.dwg
Final Surface Contours 161206 Stage 1A-D Design Surface.dwg
Pre-development Surface 230000_20 DTM 161124.dwg
Underside unsuitable 20161206 PDM Survey Out.dwg material
Engineering Design 15-833_X-BASE.dwg

B	Update depths of fill	16.12.2016	EJM
A	Original	12.11.2015	SL
Issue	Revisions	Date	Drawn

Locality: UNDULLAH
Local Authority: LCC
Horizontal Meridian: MGA Vide IS221510
Vertical Level Datum: AHD D
Level Origin: PM107142(RL39.078)
Scale: 1:300 @ A4
Designed: Bradless Meinhardt
Drawn: SL/EJM
Checked: MMR
Plot Date: 16 Dec, 2016
Computer File Ref: 161207 30109 DP Stage 1A.dwg

DISCLOSURE PLAN
of Proposed Lot 10
being part of
Lot 908 on RP819216



BRISBANE (07) 3666 4700
PROSERPINE (07) 4945 1722
MACKAY (07) 4951 2911
CAIRNS (07) 4051 6722

veris.com.au

ACN 604 671 374
Queensland Surveying Pty Ltd t/a Veris

Drawing No 30109-DP10 Issue B

ADDITIONAL NOTES:

The LOT dimensions and area shown hereon are subject to final field survey and also to the requirements of Council and any other authority which may have requirements under any relevant legislation

Final surface contours shown hereon have been drawn from data supplied by Bradless Meinhardt.

Depth of fill values shown are from the lower of the pre-development surface and the underside of removed unsuitable material.

Compaction of any fill material placed on this site shall be completed to level one inspection and testing services in accordance with AS3798-2007.

Copyright © Queensland Surveying Pty Ltd t/a Veris December 2016.




WALKER CIRCUIT

LEGEND

Final surface contours based on A.H.D. datum at an interval of 0.25m, shown as: — 48.0 —

Where applicable, areas to be filled from the pre-construction surface or from the underside of removed unsuitable material are shown as:-

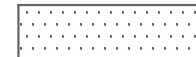

Depth of fill shown as:- +1.90

PROPOSED
LOT 12

11
600m²

PROPOSED
LOT 10

PROPOSED
LOT 3

PROPOSED
LOT 4

PROPOSED
LOT 5

Scale 1:300 - Lengths are in Metres

5 0 5 10 15 20 25 30 35 40

FLAGSTONE
STAGE 1A

For
PEET FLAGSTONE
CITY PTY LTD

IMPORTANT NOTES:

(These notes are an integral part of this plan)
This plan has been prepared for PEET FLAGSTONE CITY PTY LTD for the purposes of a Disclosure Plan under the Land Sales Act 1984 (as amended). It is not to be used by any other person or corporation or for any other purposes and is subject to the following limitations:

Please refer to the approved Development Application for conditions relating to the LOT and to approved Operational Works drawings for services location and possible easements.

THESE DESIGNS AND DRAWINGS ARE COPYRIGHT AND ARE NOT TO BE USED OR REPRODUCED WITHOUT THE WRITTEN PERMISSION OF VERIS

Data Sources
Cadastral Boundaries 30109-LC-Master(Q) FS94 2014.dwg
Final Surface Contours 161206 Stage 1A-D Design Surface.dwg
Pre-development Surface 230000_20 DTM 161124.dwg
Underside unsuitable 20161206 PDM Survey Out.dwg
material
Engineering Design 15-833_X-BASE.dwg

B	Update depths of fill	16.12.2016	EJM
A	Original	12.11.2015	SL

Issue Revisions Date Drawn

Locality: UNDULLAH
Local Authority: LCC
Horizontal Meridian: MGA Vide IS221510
Vertical Level Datum: AHD D
Level Origin: PM107142(RL39.078)
Scale: 1:300 @ A4
Designed: Bradlees Meinhardt
Drawn: SL/EJM
Checked: MMR
Plot Date: 16 Dec, 2016
Computer File Ref: 161207 30109 DP Stage 1A.dwg

DISCLOSURE PLAN
of Proposed Lot 11
being part of
Lot 908 on RP819216



BRISBANE (07) 3666 4700
PROSERPINE (07) 4945 1722
MACKAY (07) 4951 2911
CAIRNS (07) 4051 6722

veris.com.au

ACN 604 671 374
Queensland Surveying Pty Ltd t/a Veris

Drawing No 30109-DP11 Issue B

ADDITIONAL NOTES:

The LOT dimensions and area shown hereon are subject to final field survey and also to the requirements of Council and any other authority which may have requirements under any relevant legislation

Final surface contours shown hereon have been drawn from data supplied by Bradlees Meinhardt.

Depth of fill values shown are from the lower of the pre-development surface and the underside of removed unsuitable material.

Compaction of any fill material placed on this site shall be completed to level one inspection and testing services in accordance with AS3798-2007.

Copyright © Queensland Surveying Pty Ltd t/a Veris December 2016.



WALKER CIRCUIT

PROPOSED LOT 13

12

300m²

PROPOSED LOT 11

PROPOSED LOT 2

PROPOSED LOT 3

PROPOSED LOT 4


Scale 1:300 - Lengths are in Metres

5 0 5 10 15 20 25 30 35 40

LEGEND

Final surface contours based on A.H.D. datum at an interval of 0.25m, shown as: — 48.0 —

Where applicable, areas to be filled from the pre-construction surface or from the underside of removed unsuitable material are shown as:-

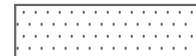

Depth of fill shown as:- +1.90

FLAGSTONE STAGE 1A

For
PEET FLAGSTONE CITY PTY LTD

IMPORTANT NOTES:

(These notes are an integral part of this plan)
This plan has been prepared for PEET FLAGSTONE CITY PTY LTD for the purposes of a Disclosure Plan Under the Land Sales Act 1984 (as amended). It is not to be used by any other person or corporation or for any other purposes and is subject to the following limitations:

Please refer to the approved Development Application for conditions relating to the LOT and to approved Operational Works drawings for services location and possible easements.

THESE DESIGNS AND DRAWINGS ARE COPYRIGHT AND ARE NOT TO BE USED OR REPRODUCED WITHOUT THE WRITTEN PERMISSION OF VERIS

Data Sources
Cadastral Boundaries 30109-LC-Master(Q) FS94 2014.dwg
Final Surface Contours 161206 Stage 1A-D Design Surface.dwg
Pre-development Surface 230000_20 DTM 161124.dwg
Underside unsuitable 20161206 PDM Survey Out.dwg material
Engineering Design 15-833_X-BASE.dwg

B	Update depths of fill	16.12.2016 EJM
A	Original	12.11.2015 SL
Issue	Revisions	Date Drawn

Locality: UNDULLAH
Local Authority: LCC
Horizontal Meridian: MGA Vide IS221510
Vertical Level Datum: AHD D
Level Origin: PM107142(RL39.078)
Scale: 1:300 @ A4
Designed: Bradlees Meinhardt
Drawn: SL/EJM
Checked: MMR
Plot Date: 16 Dec, 2016
Computer File Ref: 161207 30109 DP Stage 1A.dwg

DISCLOSURE PLAN
of Proposed Lot 12
being part of
Lot 908 on RP819216



BRISBANE (07) 3666 4700
PROSERPINE (07) 4945 1722
MACKAY (07) 4951 2911
CAIRNS (07) 4051 6722

veris.com.au

ACN 604 671 374
Queensland Surveying Pty Ltd t/a Veris

Drawing No 30109-DP12 Issue B

ADDITIONAL NOTES:

The LOT dimensions and area shown hereon are subject to final field survey and also to the requirements of Council and any other authority which may have requirements under any relevant legislation

Final surface contours shown hereon have been drawn from data supplied by Bradlees Meinhardt.

Depth of fill values shown are from the lower of the pre-development surface and the underside of removed unsuitable material.

Compaction of any fill material placed on this site shall be completed to level one inspection and testing services in accordance with AS3798-2007.

Copyright © Queensland Surveying Pty Ltd t/a Veris December 2016.




WALKER CIRCUIT

WALKER CIRCUIT

LEGEND

Final surface contours based on A.H.D. datum at an interval of 0.25m, shown as: — 48.0 —

Where applicable, areas to be filled from the pre-construction surface or from the underside of removed unsuitable material are shown as:-

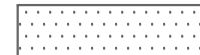

Depth of fill shown as:- +1.90

PROPOSED
LOT 14

15
636m²

PROPOSED
LOT 1

PROPOSED
LOT 2

Scale 1:300 - Lengths are in Metres

5 0 5 10 15 20 25 30 35 40

ADDITIONAL NOTES:

The LOT dimensions and area shown hereon are subject to final field survey and also to the requirements of Council and any other authority which may have requirements under any relevant legislation

Final surface contours shown hereon have been drawn from data supplied by Bradlees Meinhardt.

Depth of fill values shown are from the lower of the pre-development surface and the underside of removed unsuitable material.

Compaction of any fill material placed on this site shall be completed to level one inspection and testing services in accordance with AS3798-2007.

Copyright © Queensland Surveying Pty Ltd t/a Veris December 2016.

FLAGSTONE
STAGE 1A

For
PEET FLAGSTONE
CITY PTY LTD

IMPORTANT NOTES:

(These notes are an integral part of this plan)
This plan has been prepared for PEET FLAGSTONE CITY PTY LTD for the purposes of a Disclosure Plan under the Land Sales Act 1984 (as amended). It is not to be used by any other person or corporation or for any other purposes and is subject to the following limitations:

Please refer to the approved Development Application for conditions relating to the LOT and to approved Operational Works drawings for services location and possible easements.

THESE DESIGNS AND DRAWINGS ARE COPYRIGHT AND ARE NOT TO BE USED OR REPRODUCED WITHOUT THE WRITTEN PERMISSION OF VERIS

Data Sources
Cadastral Boundaries 30109-LC-Master(Q) FS94 2014.dwg
Final Surface Contours 161206 Stage 1A-D Design Surface.dwg
Pre-development Surface 230000_20 DTM 161124.dwg
Underside unsuitable 20161206 PDM Survey Out.dwg
material
Engineering Design 15-833_X-BASE.dwg

B	Update depths of fill	16.12.2016	EJM
A	Original	12.11.2015	SL
Issue	Revisions	Date	Drawn

Locality: UNDULLAH
Local Authority: LCC
Horizontal Meridian: MGA Vide IS221510
Vertical Level Datum: AHD D
Level Origin: PM107142(RL39.078)
Scale: 1:300 @ A4
Designed: Bradlees Meinhardt
Drawn: SL/EJM
Checked: MMR
Plot Date: 16 Dec, 2016
Computer File Ref: 161207 30109 DP Stage 1A.dwg

DISCLOSURE PLAN
of Proposed Lot 15
being part of
Lot 908 on RP819216




BRISBANE (07) 3666 4700
PROSERPINE (07) 4945 1722
MACKAY (07) 4951 2911
CAIRNS (07) 4051 6722

veris.com.au

ACN 604 671 374
Queensland Surveying Pty Ltd t/a Veris


Drawing No 30109-DP15 Issue B

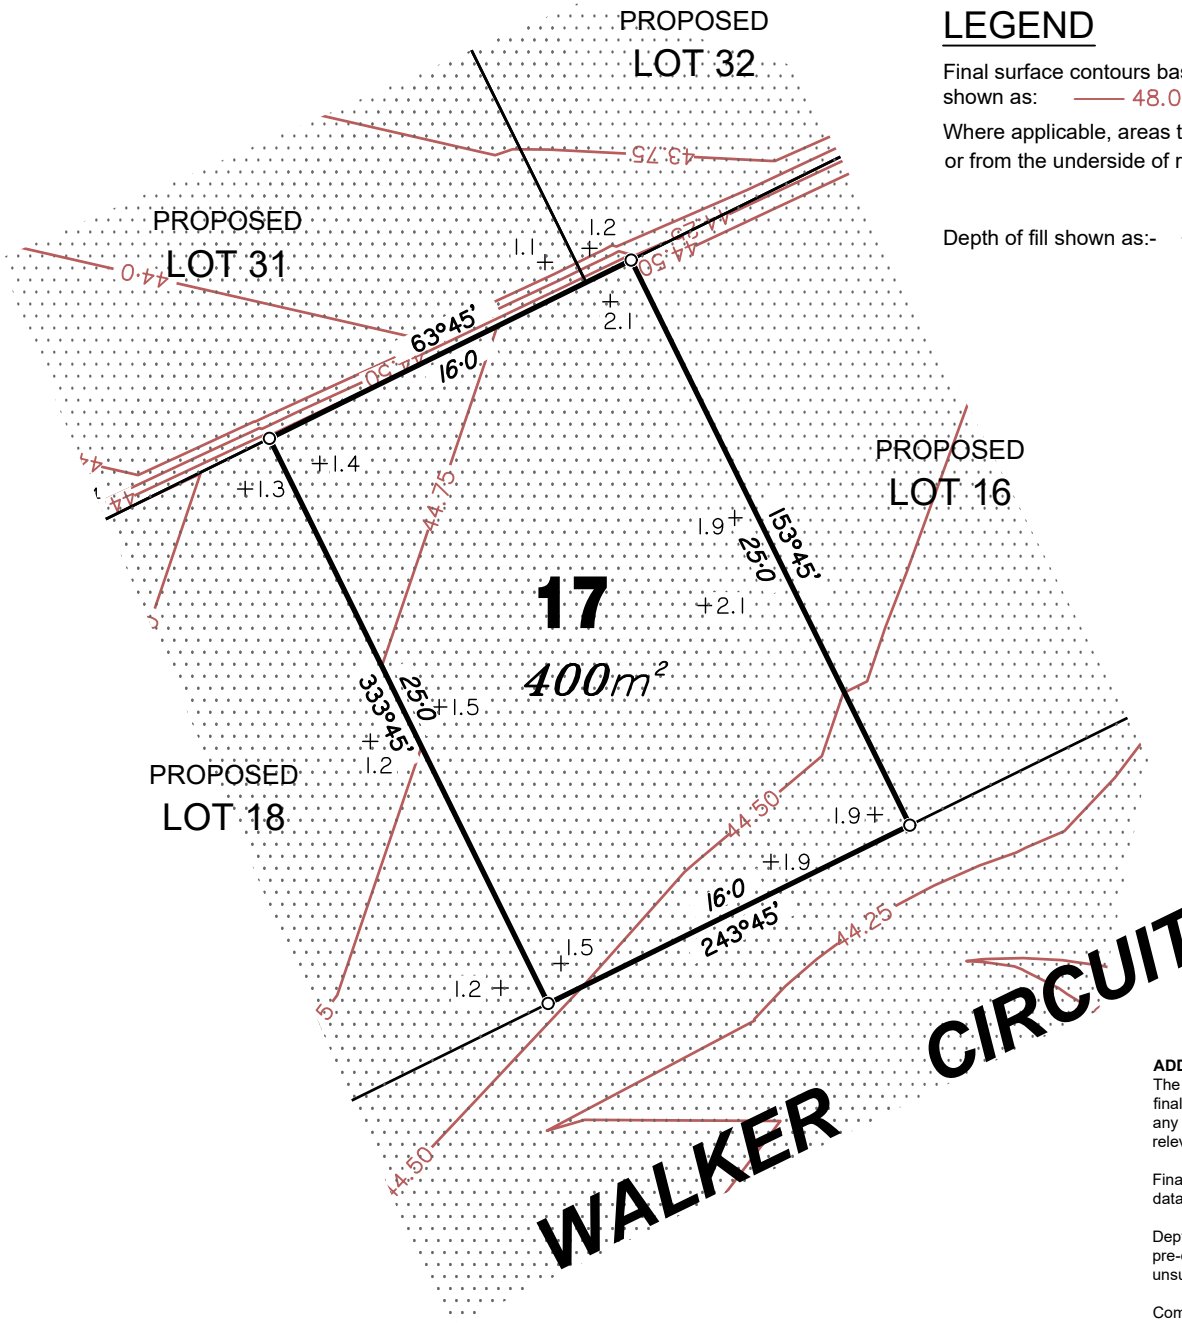

LEGEND

Final surface contours based on A.H.D. datum at an interval of 0.25m, shown as: — 48.0 —

Where applicable, areas to be filled from the pre-construction surface or from the underside of removed unsuitable material are shown as:-

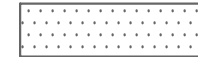

Depth of fill shown as:- +1.90

FLAGSTONE STAGE 1A

For
**PEET FLAGSTONE
CITY PTY LTD**

IMPORTANT NOTES:

(These notes are an integral part of this plan)
This plan has been prepared for PEET FLAGSTONE CITY PTY LTD for the purposes of a Disclosure Plan under the Land Sales Act 1984 (as amended). It is not to be used by any other person or corporation or for any other purposes and is subject to the following limitations:

Please refer to the approved Development Application for conditions relating to the LOT and to approved Operational Works drawings for services location and possible easements.

THESE DESIGNS AND DRAWINGS ARE COPYRIGHT AND ARE NOT TO BE USED OR REPRODUCED WITHOUT THE WRITTEN PERMISSION OF VERIS

Data Sources
Cadastral Boundaries 30109-LC-Master(Q) FS94 2014.dwg
Final Surface Contours 161206 Stage 1A-D Design Surface.dwg
Pre-development Surface 230000_20 DTM 161124.dwg
Underside unsuitable 20161206 PDM Survey Out.dwg
material
Engineering Design 15-833_X-BASE.dwg

B	Update depths of fill	16.12.2016	EJM
A	Original	12.11.2015	SL
Issue	Revisions	Date	Drawn

Locality: UNDULLAH
Local Authority: LCC
Horizontal Meridian: MGA Vide IS221510
Vertical Level Datum: AHD D
Level Origin: PM107142(RL39.078)
Scale: 1:300 @ A4
Designed: Bradless Meinhardt
Drawn: SL/EJM
Checked: MMR
Plot Date: 16 Dec, 2016
Computer File Ref: 161207 30109 DP Stage 1A.dwg

DISCLOSURE PLAN
of Proposed Lot 17
being part of
Lot 908 on RP819216



BRISBANE (07) 3666 4700
PROSERPINE (07) 4945 1722
MACKAY (07) 4951 2911
CAIRNS (07) 4051 6722

veris.com.au

ACN 604 671 374
Queensland Surveying Pty Ltd t/a Veris

Drawing No 30109-DP17 Issue B

ADDITIONAL NOTES:

The LOT dimensions and area shown hereon are subject to final field survey and also to the requirements of Council and any other authority which may have requirements under any relevant legislation

Final surface contours shown hereon have been drawn from data supplied by Bradlees Meinhardt.


Depth of fill values shown are from the lower of the pre-development surface and the underside of removed unsuitable material.

Compaction of any fill material placed on this site shall be completed to level one inspection and testing services in accordance with AS3798-2007.

Copyright © Queensland Surveying Pty Ltd t/a Veris December 2016.

Scale 1:300 - Lengths are in Metres


5 0 5 10 15 20 25 30 35 40

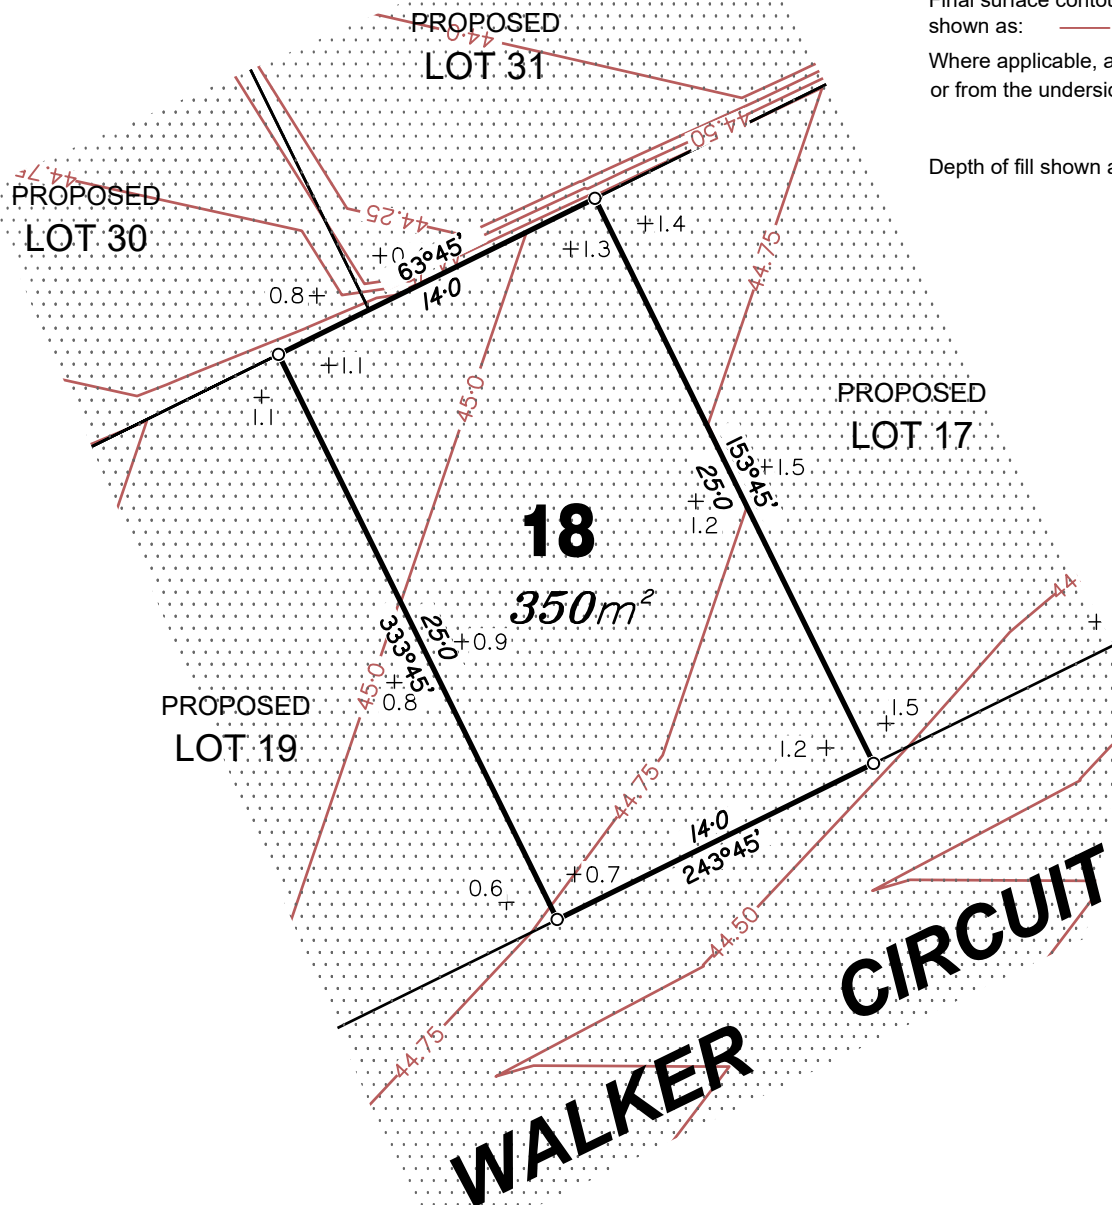

LEGEND

Final surface contours based on A.H.D. datum at an interval of 0.25m, shown as: — 48.0 —

Where applicable, areas to be filled from the pre-construction surface or from the underside of removed unsuitable material are shown as:-

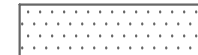

Depth of fill shown as:- +1.90

FLAGSTONE STAGE 1A

For
PEET FLAGSTONE
CITY PTY LTD

IMPORTANT NOTES:

(These notes are an integral part of this plan)
This plan has been prepared for PEET FLAGSTONE CITY PTY LTD for the purposes of a Disclosure Plan Under the Land Sales Act 1984 (as amended). It is not to be used by any other person or corporation or for any other purposes and is subject to the following limitations:

Please refer to the approved Development Application for conditions relating to the LOT and to approved Operational Works drawings for services location and possible easements.

THESE DESIGNS AND DRAWINGS ARE COPYRIGHT AND ARE NOT TO BE USED OR REPRODUCED WITHOUT THE WRITTEN PERMISSION OF VERIS

Data Sources
Cadastral Boundaries 30109-LC-Master(Q) FS94 2014.dwg
Final Surface Contours 161206 Stage 1A-D Design Surface.dwg
Pre-development Surface 230000_20 DTM 161124.dwg
Underside unsuitable 20161206 PDM Survey Out.dwg
material
Engineering Design 15-833_X-BASE.dwg

B	Update depths of fill	16.12.2016 EJM
A	Original	12.11.2015 SL
Issue	Revisions	Date Drawn

Locality: UNDULLAH
Local Authority: LCC
Horizontal Meridian: MGA Vide IS221510
Vertical Level Datum: AHD D
Level Origin: PM107142(RL39.078)
Scale: 1:300 @ A4
Designed: Bradlees Meinhardt
Drawn: SL/EJM
Checked: MMR
Plot Date: 16 Dec, 2016
Computer File Ref: 161207 30109 DP Stage 1A.dwg

DISCLOSURE PLAN
of Proposed Lot 18
being part of
Lot 908 on RP819216



BRISBANE (07) 3666 4700
PROSERPINE (07) 4945 1722
MACKAY (07) 4951 2911
CAIRNS (07) 4051 6722

veris.com.au

ACN 604 671 374
Queensland Surveying Pty Ltd t/a Veris

Drawing No 30109-DP18 Issue B

ADDITIONAL NOTES:

The LOT dimensions and area shown hereon are subject to final field survey and also to the requirements of Council and any other authority which may have requirements under any relevant legislation

Final surface contours shown hereon have been drawn from data supplied by Bradlees Meinhardt.


Depth of fill values shown are from the lower of the pre-development surface and the underside of removed unsuitable material.

Compaction of any fill material placed on this site shall be completed to level one inspection and testing services in accordance with AS3798-2007.

Copyright © Queensland Surveying Pty Ltd t/a Veris December 2016.

Scale 1:300 - Lengths are in Metres

5 0 5 10 15 20 25 30 35 40

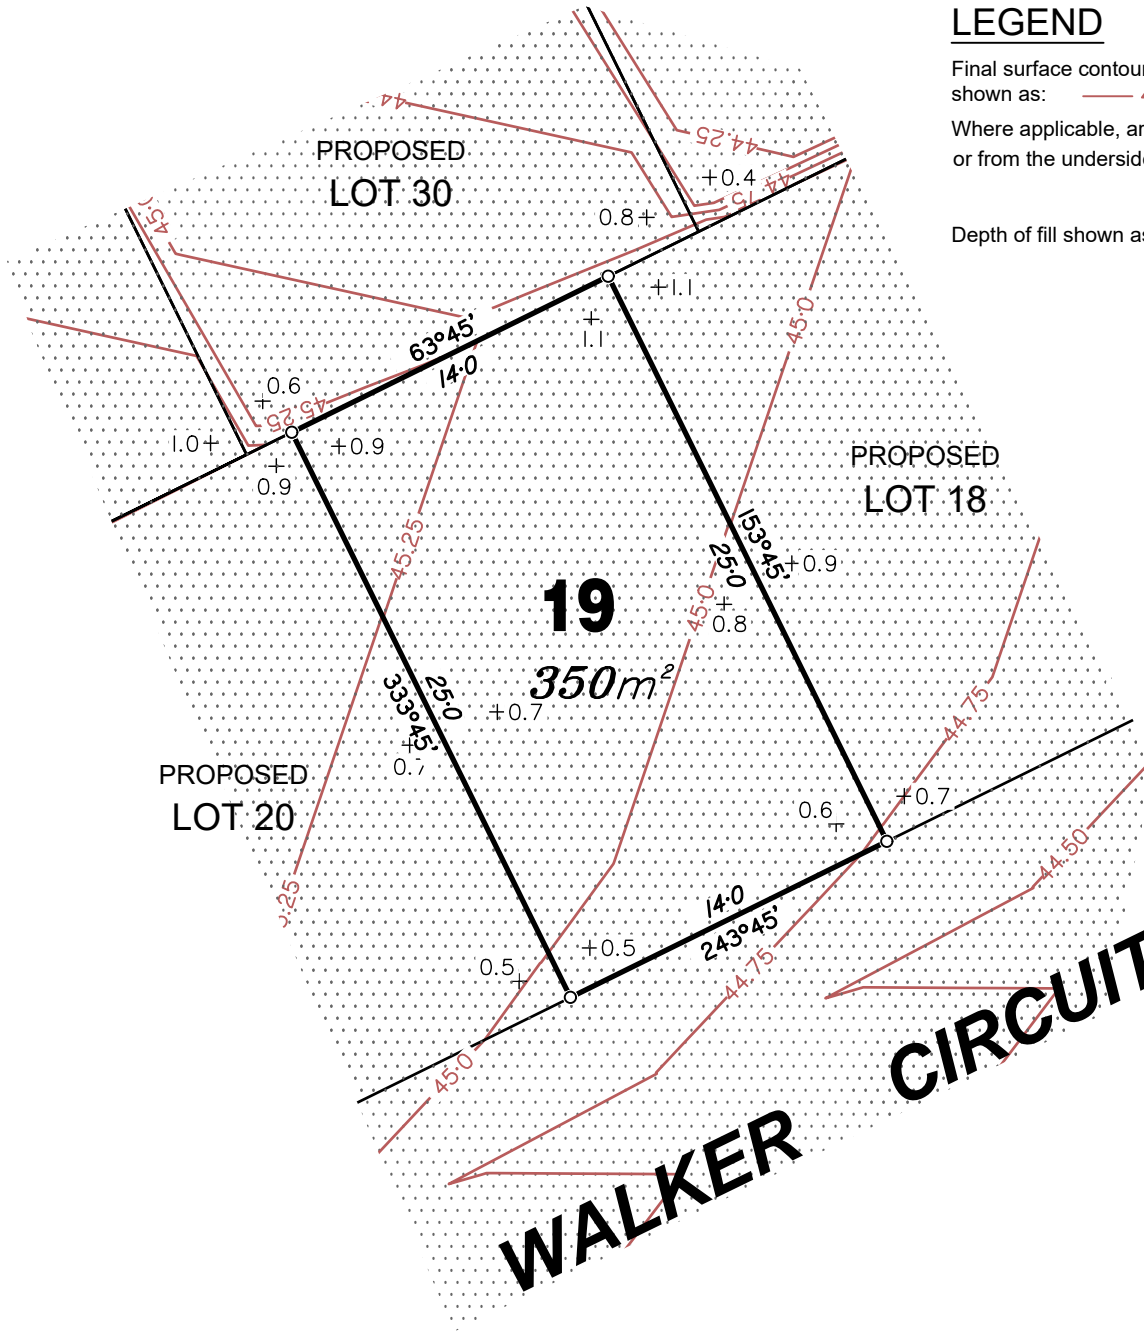

LEGEND

Final surface contours based on A.H.D. datum at an interval of 0.25m, shown as: — 48.0 —

Where applicable, areas to be filled from the pre-construction surface or from the underside of removed unsuitable material are shown as:-



Depth of fill shown as:- +1.90

FLAGSTONE STAGE 1A

For
**PEET FLAGSTONE
CITY PTY LTD**

IMPORTANT NOTES:

(These notes are an integral part of this plan)
This plan has been prepared for PEET FLAGSTONE CITY PTY LTD for the purposes of a Disclosure Plan under the Land Sales Act 1984 (as amended). It is not to be used by any other person or corporation or for any other purposes and is subject to the following limitations:

Please refer to the approved Development Application for conditions relating to the LOT and to approved Operational Works drawings for services location and possible easements.

THESE DESIGNS AND DRAWINGS ARE COPYRIGHT AND ARE NOT TO BE USED OR REPRODUCED WITHOUT THE WRITTEN PERMISSION OF VERIS

Data Sources
Cadastral Boundaries 30109-LC-Master(Q) FS94 2014.dwg
Final Surface Contours 161206 Stage 1A-D Design Surface.dwg
Pre-development Surface 230000_20 DTM 161124.dwg
Underside unsuitable 20161206 PDM Survey Out.dwg
material
Engineering Design 15-833_X-BASE.dwg

B	Update depths of fill	16.12.2016	EJM
A	Original	12.11.2015	SL
Issue	Revisions	Date	Drawn

Locality: UNDULLAH
Local Authority: LCC
Horizontal Meridian: MGA Vide IS221510
Vertical Level Datum: AHD D
Level Origin: PM 107142(RL39.078)
Scale: 1:300 @ A4
Designed: Bradlees Meinhardt
Drawn: SL/EJM
Checked: MMR
Plot Date: 16 Dec, 2016
Computer File Ref: 161207 30109 DP Stage 1A.dwg

DISCLOSURE PLAN
of Proposed Lot 19
being part of
Lot 908 on RP819216



BRISBANE (07) 3666 4700
PROSERPINE (07) 4945 1722
MACKAY (07) 4951 2911
CAIRNS (07) 4051 6722

veris.com.au

ACN 604 671 374
Queensland Surveying Pty Ltd t/a Veris

Drawing No 30109-DP19 Issue B

ADDITIONAL NOTES:

The LOT dimensions and area shown hereon are subject to final field survey and also to the requirements of Council and any other authority which may have requirements under any relevant legislation

Final surface contours shown hereon have been drawn from data supplied by Bradlees Meinhardt.


Depth of fill values shown are from the lower of the pre-development surface and the underside of removed unsuitable material.

Compaction of any fill material placed on this site shall be completed to level one inspection and testing services in accordance with AS3798-2007.

Copyright © Queensland Surveying Pty Ltd t/a Veris December 2016.

Scale 1:300 - Lengths are in Metres


5 0 5 10 15 20 25 30 35 40

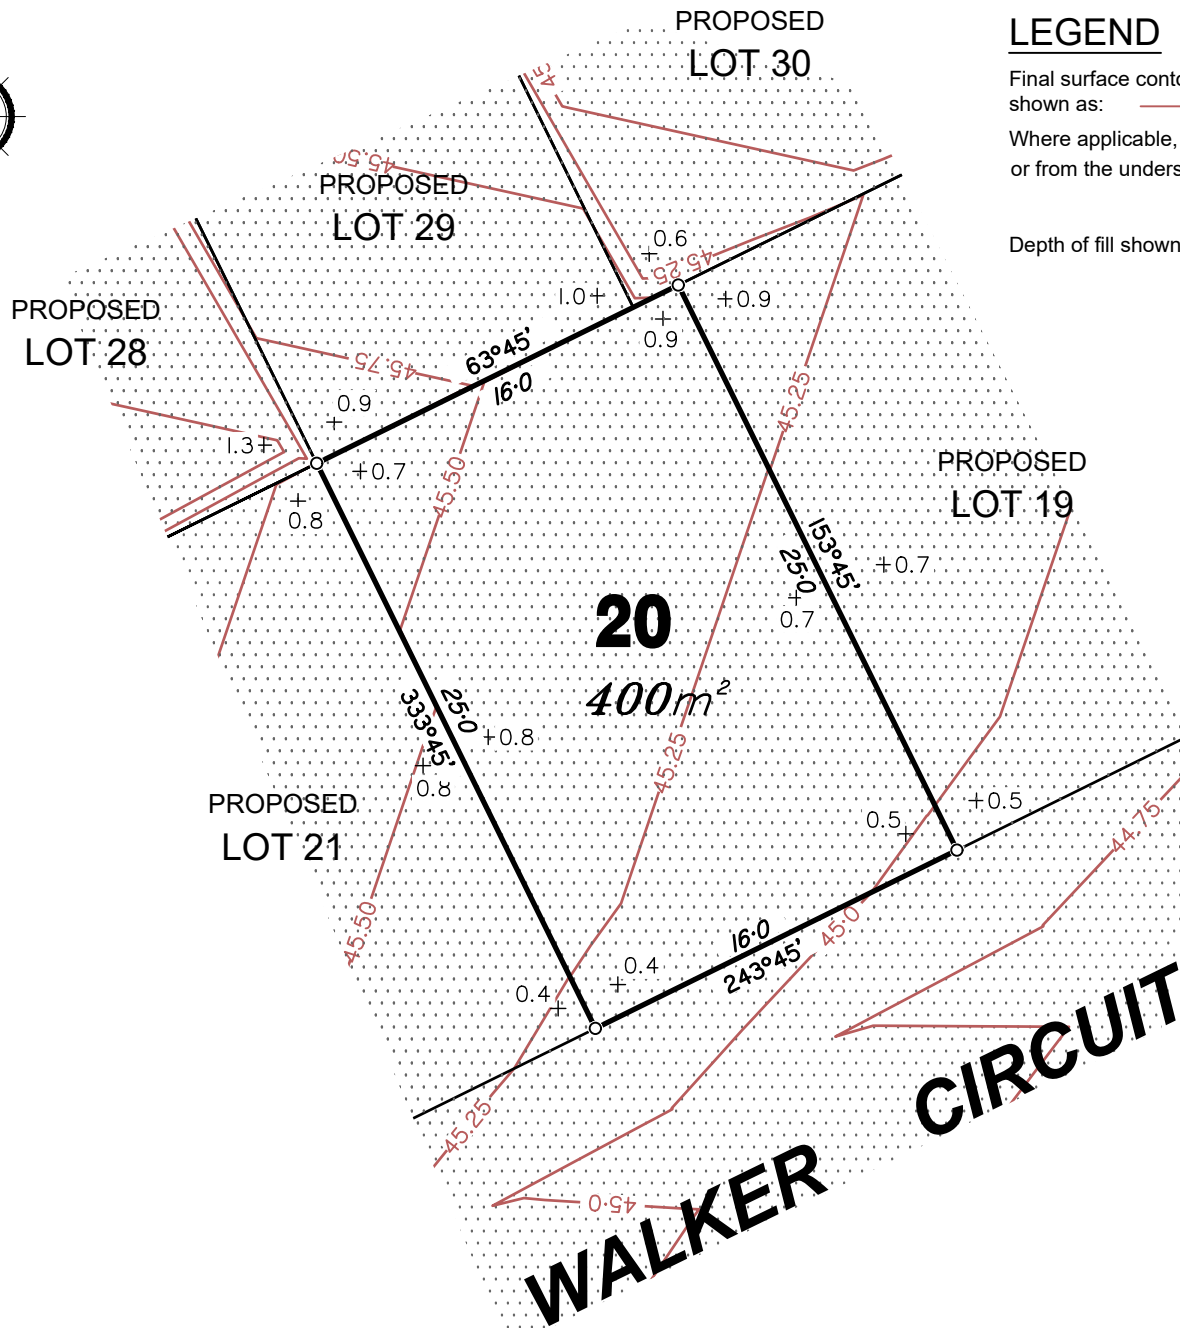

LEGEND

Final surface contours based on A.H.D. datum at an interval of 0.25m, shown as: — 48.0 —

Where applicable, areas to be filled from the pre-construction surface or from the underside of removed unsuitable material are shown as:-

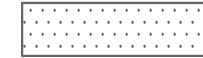

Depth of fill shown as:- +1.90

FLAGSTONE STAGE 1A

For
**PEET FLAGSTONE
CITY PTY LTD**

IMPORTANT NOTES:

(These notes are an integral part of this plan)
This plan has been prepared for PEET FLAGSTONE CITY PTY LTD for the purposes of **A Disclosure Plan Under the Land Sales Act 1984 (as amended)**. It is not to be used by any other person or corporation or for any other purposes and is subject to the following limitations:

Please refer to the approved Development Application for conditions relating to the LOT and to approved Operational Works drawings for services location and possible easements.

THESE DESIGNS AND DRAWINGS ARE COPYRIGHT AND ARE NOT TO BE USED OR REPRODUCED WITHOUT THE WRITTEN PERMISSION OF VERIS

Data Sources
Cadastral Boundaries 30109-LC-Master(Q) FS94 2014.dwg
Final Surface Contours 161206 Stage 1A-D Design Surface.dwg
Pre-development Surface 230000_20 DTM 161124.dwg
Underside unsuitable 20161206 PDM Survey Out.dwg
material
Engineering Design 15-833_X-BASE.dwg

B	Update depths of fill	16.12.2016	EJM
A	Original	12.11.2015	SL
Issue	Revisions	Date	Drawn

Locality: UNDULLAH
Local Authority: LCC
Horizontal Meridian: MGA Vide IS221510
Vertical Level Datum: AHD D
Level Origin: PM107142(RL39.078)
Scale: 1:300 @ A4
Designed: Bradlees Meinhardt
Drawn: SL/EJM
Checked: MMR
Plot Date: 16 Dec, 2016
Computer File Ref: 161207 30109 DP Stage 1A.dwg

DISCLOSURE PLAN
of Proposed Lot 20
being part of
Lot 908 on RP819216



BRISBANE (07) 3666 4700
PROSERPINE (07) 4945 1722
MACKAY (07) 4951 2911
CAIRNS (07) 4051 6722

veris.com.au

ACN 604 671 374
Queensland Surveying Pty Ltd t/a Veris

Drawing No 30109-DP20 Issue B

ADDITIONAL NOTES:

The LOT dimensions and area shown hereon are subject to final field survey and also to the requirements of Council and any other authority which may have requirements under any relevant legislation

Final surface contours shown hereon have been drawn from data supplied by Bradlees Meinhardt.


Depth of fill values shown are from the lower of the pre-development surface and the underside of removed unsuitable material.

Compaction of any fill material placed on this site shall be completed to level one inspection and testing services in accordance with AS3798-2007.

Copyright © Queensland Surveying Pty Ltd t/a Veris December 2016.

Scale 1:300 - Lengths are in Metres

5 0 5 10 15 20 25 30 35 40

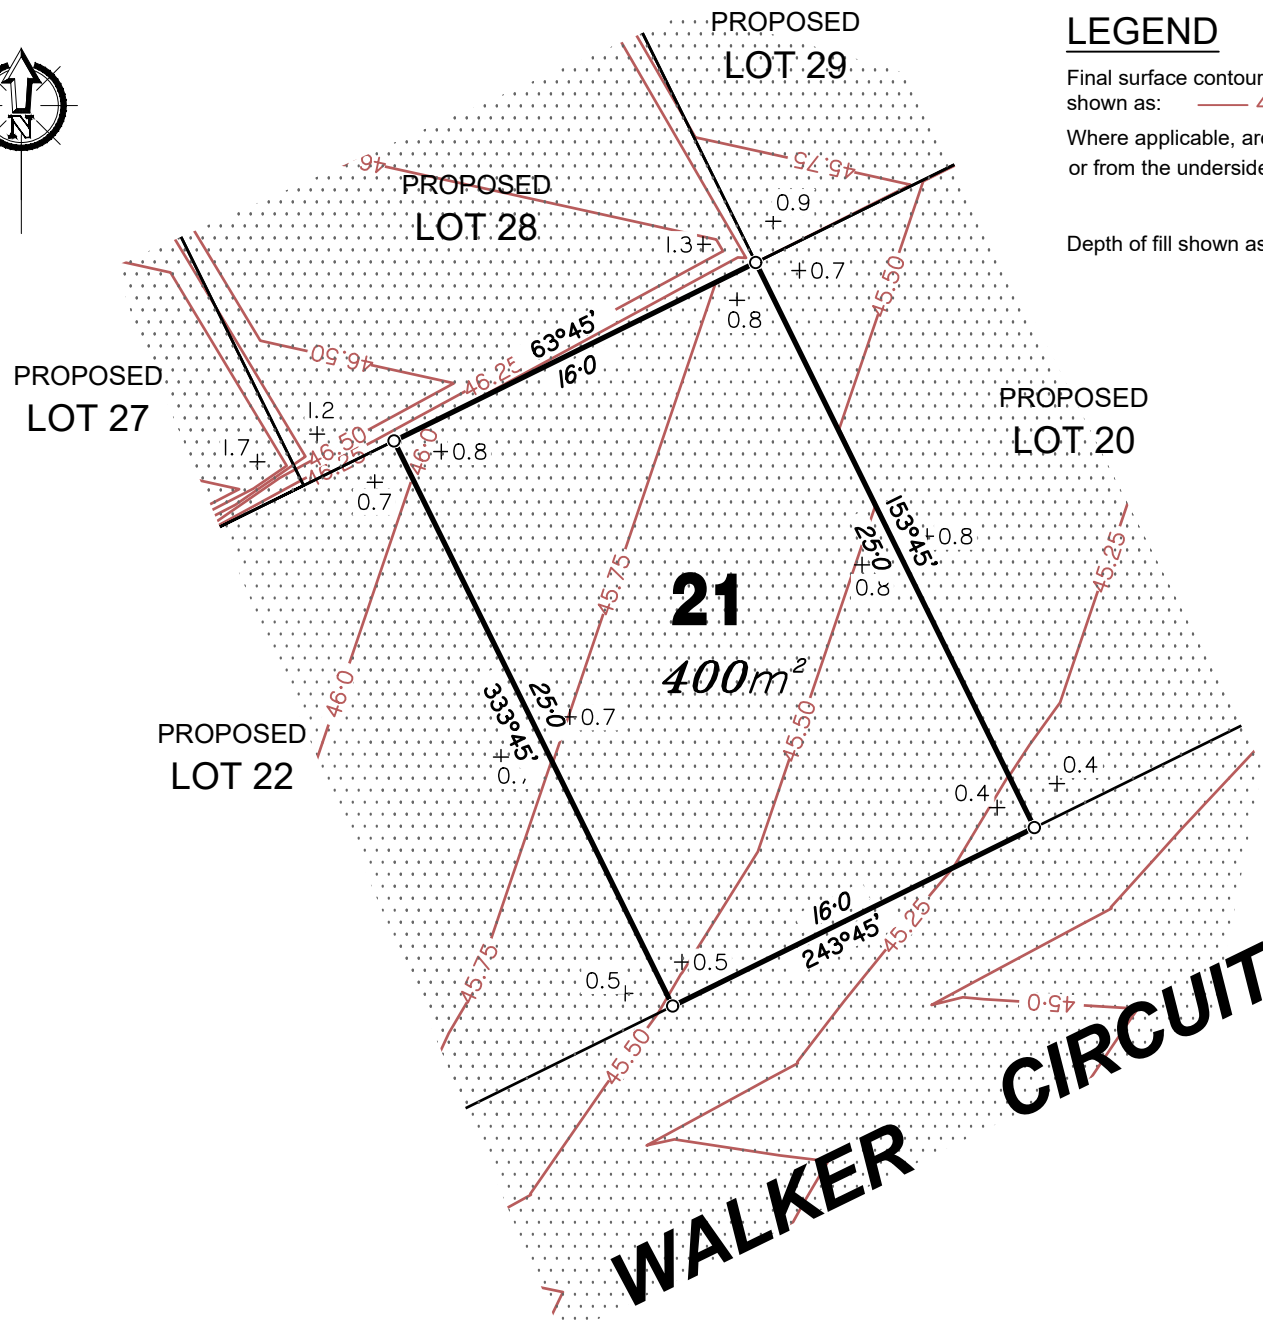

LEGEND

Final surface contours based on A.H.D. datum at an interval of 0.25m, shown as: — 48.0 —

Where applicable, areas to be filled from the pre-construction surface or from the underside of removed unsuitable material are shown as:-



Depth of fill shown as:- +1.90

FLAGSTONE STAGE 1A

For
**PEET FLAGSTONE
CITY PTY LTD**

IMPORTANT NOTES:

(These notes are an integral part of this plan)
This plan has been prepared for PEET FLAGSTONE CITY PTY LTD for the purposes of a Disclosure Plan Under the Land Sales Act 1984 (as amended). It is not to be used by any other person or corporation or for any other purposes and is subject to the following limitations:

Please refer to the approved Development Application for conditions relating to the LOT and to approved Operational Works drawings for services location and possible easements.

THESE DESIGNS AND DRAWINGS ARE COPYRIGHT AND ARE NOT TO BE USED OR REPRODUCED WITHOUT THE WRITTEN PERMISSION OF VERIS

Data Sources
Cadastral Boundaries 30109-LC-Master(Q) FS94 2014.dwg
Final Surface Contours 161206 Stage 1A-D Design Surface.dwg
Pre-development Surface 230000_20 DTM 161124.dwg
Underside unsuitable 20161206 PDM Survey Out.dwg
material
Engineering Design 15-833_X-BASE.dwg

B	Update depths of fill	16.12.2016	EJM
A	Original	12.11.2015	SL
Issue	Revisions	Date	Drawn

Locality: UNDULLAH
Local Authority: LCC
Horizontal Meridian: MGA Vide IS221510
Vertical Level Datum: AHD D
Level Origin: PM107142(RL39.078)
Scale: 1:300 @ A4
Designed: Bradlees Meinhardt
Drawn: SL/EJM
Checked: MMR
Plot Date: 16 Dec, 2016
Computer File Ref: 161207 30109 DP Stage 1A.dwg

DISCLOSURE PLAN
of Proposed Lot 21
being part of
Lot 908 on RP819216



BRISBANE (07) 3666 4700
PROSERPINE (07) 4945 1722
MACKAY (07) 4951 2911
CAIRNS (07) 4051 6722

veris.com.au

ACN 604 671 374
Queensland Surveying Pty Ltd t/a Veris

Drawing No
30109-DP21
Issue
B

ADDITIONAL NOTES:

The LOT dimensions and area shown hereon are subject to final field survey and also to the requirements of Council and any other authority which may have requirements under any relevant legislation

Final surface contours shown hereon have been drawn from data supplied by Bradlees Meinhardt.


Depth of fill values shown are from the lower of the pre-development surface and the underside of removed unsuitable material.

Compaction of any fill material placed on this site shall be completed to level one inspection and testing services in accordance with AS3798-2007.

Copyright © Queensland Surveying Pty Ltd t/a Veris December 2016.

Scale 1:300 - Lengths are in Metres


5 0 5 10 15 20 25 30 35 40

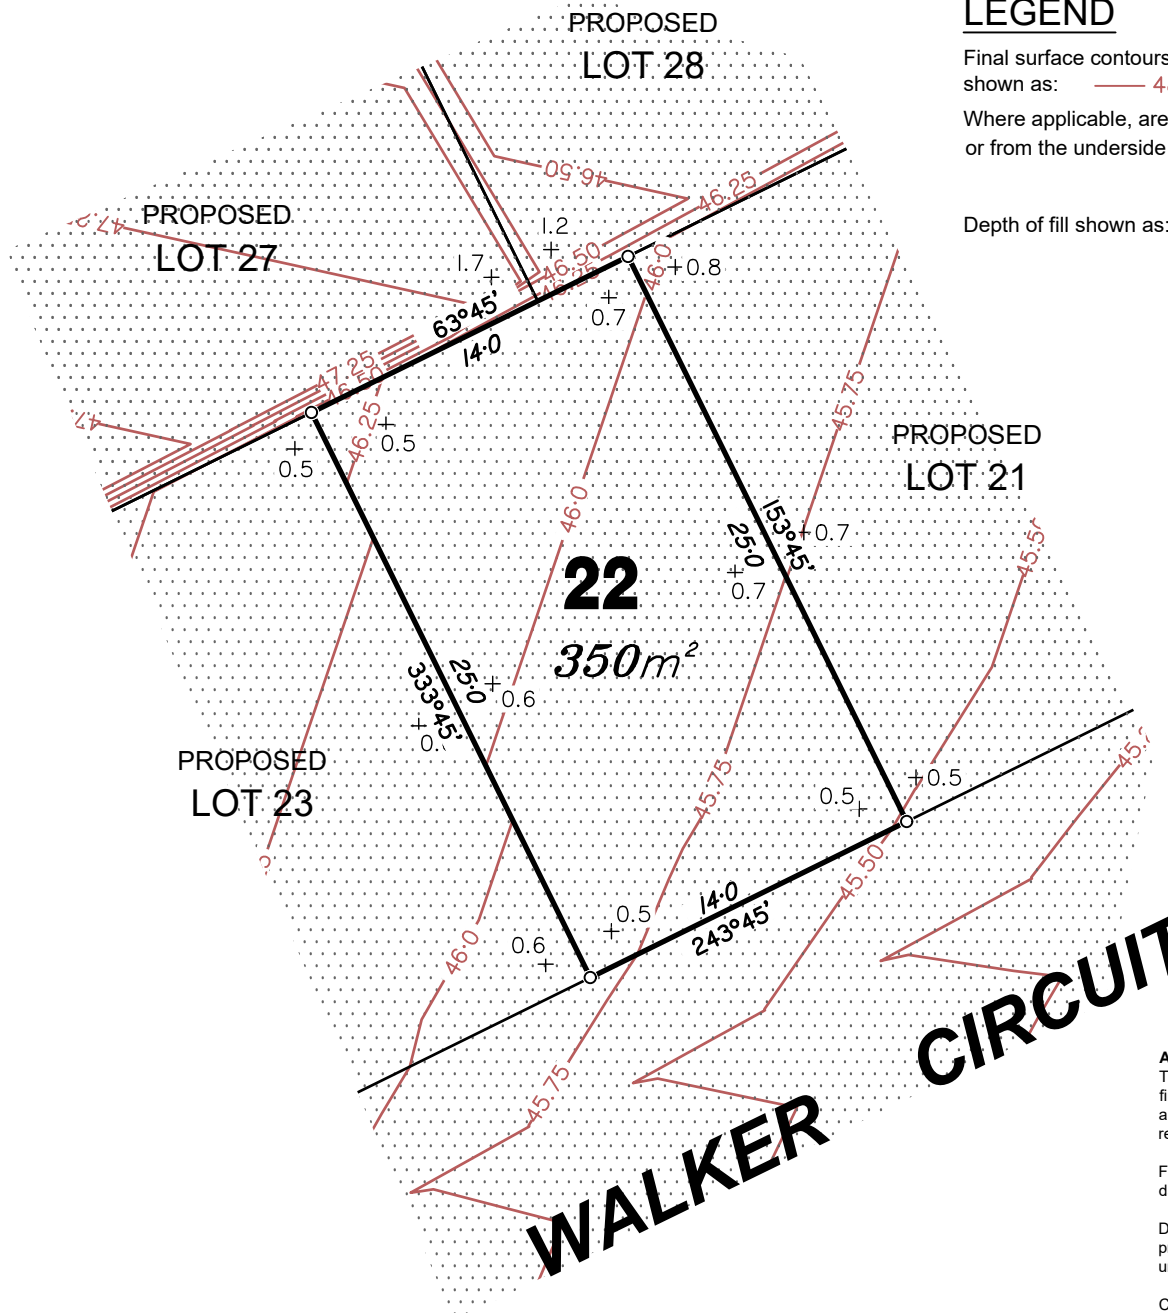

LEGEND

Final surface contours based on A.H.D. datum at an interval of 0.25m, shown as: — 48.0 —

Where applicable, areas to be filled from the pre-construction surface or from the underside of removed unsuitable material are shown as:-

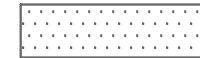

Depth of fill shown as:- +1.90

FLAGSTONE STAGE 1A

For
**PEET FLAGSTONE
CITY PTY LTD**

IMPORTANT NOTES:

(These notes are an integral part of this plan)
This plan has been prepared for PEET FLAGSTONE CITY PTY LTD for the purposes of **A Disclosure Plan Under the Land Sales Act 1984 (as amended)**. It is not to be used by any other person or corporation or for any other purposes and is subject to the following limitations:

Please refer to the approved Development Application for conditions relating to the LOT and to approved Operational Works drawings for services location and possible easements.

THESE DESIGNS AND DRAWINGS ARE COPYRIGHT AND ARE NOT TO BE USED OR REPRODUCED WITHOUT THE WRITTEN PERMISSION OF VERIS

Data Sources
Cadastral Boundaries 30109-LC-Master(Q) FS94 2014.dwg
Final Surface Contours 161206 Stage 1A-D Design Surface.dwg
Pre-development Surface 230000_20 DTM 161124.dwg
Underside unsuitable 20161206 PDM Survey Out.dwg
material
Engineering Design 15-833_X-BASE.dwg

B	Update depths of fill	16.12.2016	EJM
A	Original	12.11.2015	SL
Issue	Revisions	Date	Drawn

Locality: UNDULLAH
Local Authority: LCC
Horizontal Meridian: MGA Vide IS221510
Vertical Level Datum: AHD D
Level Origin: PM107142(RL39.078)
Scale: 1:300 @ A4
Designed: Bradlees Meinhardt
Drawn: SL/EJM
Checked: MMR
Plot Date: 16 Dec, 2016
Computer File Ref: 161207 30109 DP Stage 1A.dwg

DISCLOSURE PLAN
of Proposed Lot 22
being part of
Lot 908 on RP819216



BRISBANE (07) 3666 4700
PROSERPINE (07) 4945 1722
MACKAY (07) 4951 2911
CAIRNS (07) 4051 6722

veris.com.au

ACN 604 671 374
Queensland Surveying Pty Ltd t/a Veris

Drawing No 30109-DP22 Issue B

ADDITIONAL NOTES:

The LOT dimensions and area shown hereon are subject to final field survey and also to the requirements of Council and any other authority which may have requirements under any relevant legislation

Final surface contours shown hereon have been drawn from data supplied by Bradlees Meinhardt.


Depth of fill values shown are from the lower of the pre-development surface and the underside of removed unsuitable material.

Compaction of any fill material placed on this site shall be completed to level one inspection and testing services in accordance with AS3798-2007.

Copyright © Queensland Surveying Pty Ltd t/a Veris December 2016.

Scale 1:300 - Lengths are in Metres


5 0 5 10 15 20 25 30 35 40

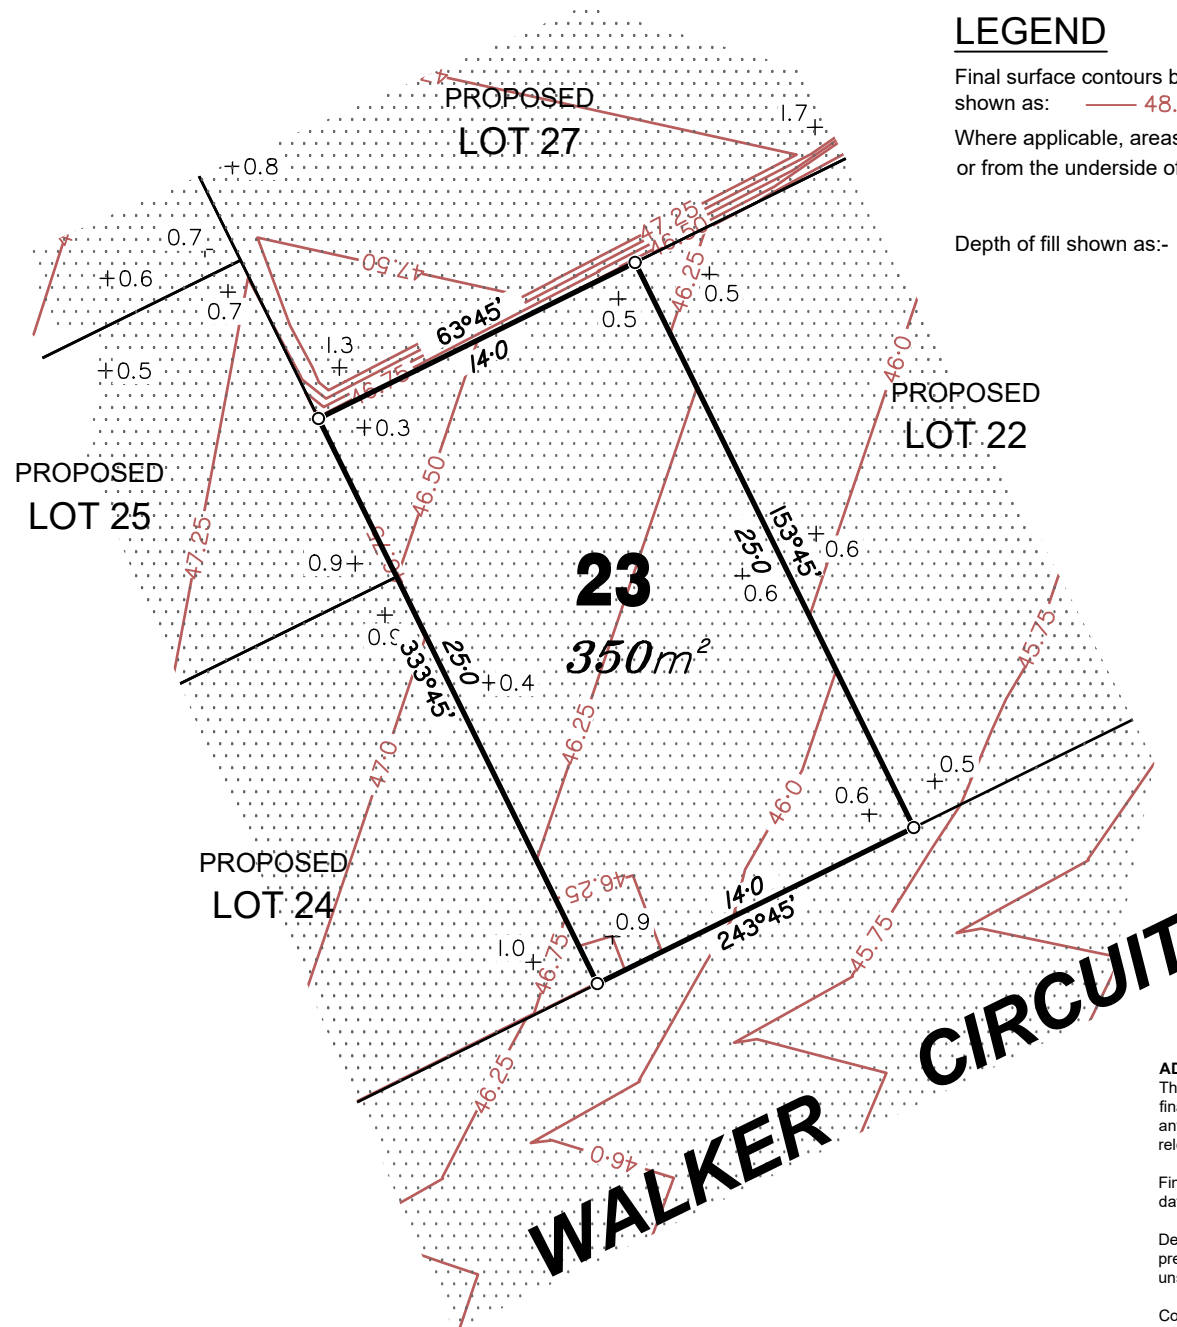

LEGEND

Final surface contours based on A.H.D. datum at an interval of 0.25m, shown as: — 48.0 —

Where applicable, areas to be filled from the pre-construction surface or from the underside of removed unsuitable material are shown as:-

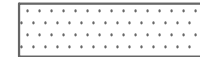

Depth of fill shown as:- +1.90

FLAGSTONE STAGE 1A For PEET FLAGSTONE CITY PTY LTD

IMPORTANT NOTES:
(These notes are an integral part of this plan)
This plan has been prepared for PEET FLAGSTONE CITY PTY LTD for the purposes of a Disclosure Plan under the Land Sales Act 1984 (as amended). It is not to be used by any other person or corporation or for any other purposes and is subject to the following limitations:

Please refer to the approved Development Application for conditions relating to the LOT and to approved Operational Works drawings for services location and possible easements.

THESE DESIGNS AND DRAWINGS ARE COPYRIGHT AND ARE NOT TO BE USED OR REPRODUCED WITHOUT THE WRITTEN PERMISSION OF VERIS

Data Sources
Cadastral Boundaries 30109-LC-Master(Q) FS94 2014.dwg
Final Surface Contours 161206 Stage 1A-D Design Surface.dwg
Pre-development Surface 230000_20 DTM 161124.dwg
Underside unsuitable 20161206 PDM Survey Out.dwg
material
Engineering Design 15-833_X-BASE.dwg

B	Update depths of fill	16.12.2016	EJM
A	Original	12.11.2015	SL
Issue	Revisions	Date	Drawn

Locality: UNDULLAH
Local Authority: LCC
Horizontal Meridian: MGA Vide IS221510
Vertical Level Datum: AHD D
Level Origin: PM107142(RL39.078)
Scale: 1:300 @ A4
Designed: Bradlees Meinhardt
Drawn: SL/EJM
Checked: MMR
Plot Date: 16 Dec, 2016
Computer File Ref: 161207 30109 DP Stage 1A.dwg

DISCLOSURE PLAN
of Proposed Lot 23
being part of
Lot 908 on RP819216



BRISBANE (07) 3666 4700
PROSERPINE (07) 4945 1722
MACKAY (07) 4951 2911
CAIRNS (07) 4051 6722

veris.com.au

ACN 604 671 374
Queensland Surveying Pty Ltd t/a Veris

Drawing No 30109-DP23 Issue B

ADDITIONAL NOTES:

The LOT dimensions and area shown hereon are subject to final field survey and also to the requirements of Council and any other authority which may have requirements under any relevant legislation

Final surface contours shown hereon have been drawn from data supplied by Bradlees Meinhardt.

Depth of fill values shown are from the lower of the pre-development surface and the underside of removed unsuitable material.

Compaction of any fill material placed on this site shall be completed to level one inspection and testing services in accordance with AS3798-2007.


Copyright © Queensland Surveying Pty Ltd t/a Veris December 2016.




LEGEND

Final surface contours based on A.H.D. datum at an interval of 0.25m, shown as: — 48.0 —

Where applicable, areas to be filled from the pre-construction surface or from the underside of removed unsuitable material are shown as:-

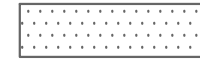

Depth of fill shown as:- +1.90

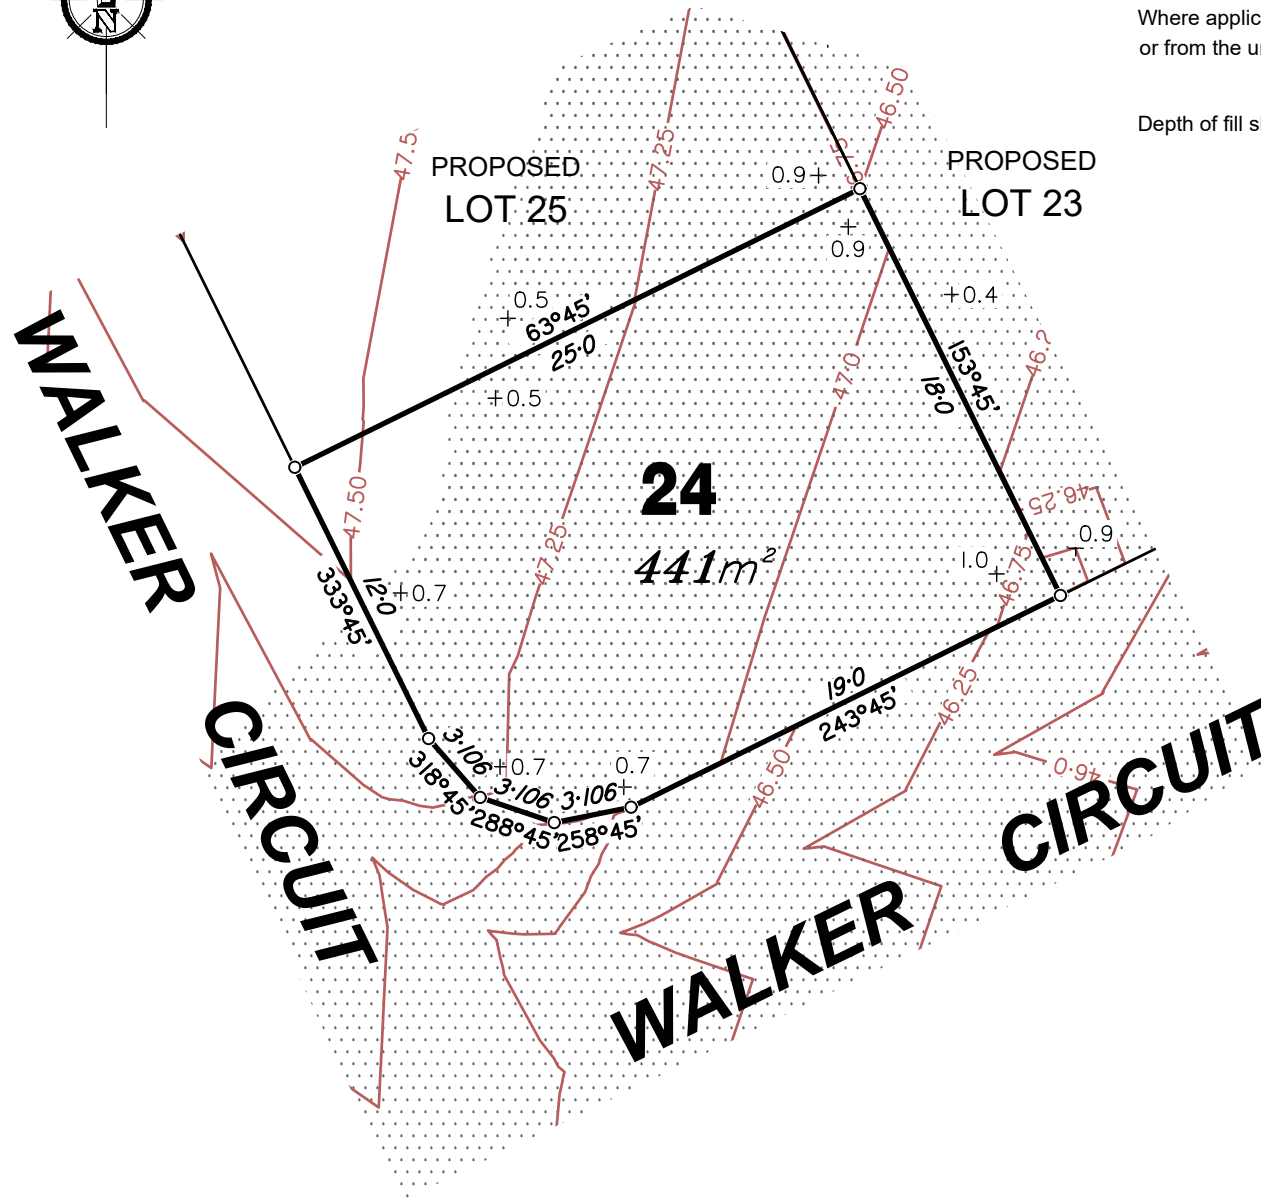

Scale 1:300 - Lengths are in Metres

5 0 5 10 15 20 25 30 35 40

ADDITIONAL NOTES:

The LOT dimensions and area shown hereon are subject to final field survey and also to the requirements of Council and any other authority which may have requirements under any relevant legislation

Final surface contours shown hereon have been drawn from data supplied by Bradlees Meinhardt.

Depth of fill values shown are from the lower of the pre-development surface and the underside of removed unsuitable material.

Compaction of any fill material placed on this site shall be completed to level one inspection and testing services in accordance with AS3798-2007.

Copyright © Queensland Surveying Pty Ltd t/a Veris December 2016.

FLAGSTONE STAGE 1A

For
PEET FLAGSTONE
CITY PTY LTD

IMPORTANT NOTES:

(These notes are an integral part of this plan)
This plan has been prepared for PEET FLAGSTONE CITY PTY LTD for the purposes of a Disclosure Plan under the Land Sales Act 1984 (as amended). It is not to be used by any other person or corporation or for any other purposes and is subject to the following limitations:

Please refer to the approved Development Application for conditions relating to the LOT and to approved Operational Works drawings for services location and possible easements.

THESE DESIGNS AND DRAWINGS ARE COPYRIGHT AND ARE NOT TO BE USED OR REPRODUCED WITHOUT THE WRITTEN PERMISSION OF VERIS

Data Sources
Cadastral Boundaries 30109-LC-Master(Q) FS94 2014.dwg
Final Surface Contours 161206 Stage 1A-D Design Surface.dwg
Pre-development Surface 230000_20 DTM 161124.dwg
Underside unsuitable material 20161206 PDM Survey Out.dwg
Engineering Design 15-833_X-BASE.dwg

B	Update depths of fill	16.12.2016	EJM
A	Original	12.11.2015	SL
Issue	Revisions	Date	Drawn

Locality: UNDULLAH
Local Authority: LCC
Horizontal Meridian: MGA Vide IS221510
Vertical Level Datum: AHD D
Level Origin: PM107142(RL39.078)
Scale: 1:300 @ A4
Designed: Bradlees Meinhardt
Drawn: SL/EJM
Checked: MMR
Plot Date: 16 Dec, 2016
Computer File Ref: 161207 30109 DP Stage 1A.dwg

DISCLOSURE PLAN
of Proposed Lot 24
being part of
Lot 908 on RP819216



BRISBANE (07) 3666 4700
PROSERPINE (07) 4945 1722
MACKAY (07) 4951 2911
CAIRNS (07) 4051 6722

veris.com.au

ACN 604 671 374
Queensland Surveying Pty Ltd t/a Veris

Drawing No 30109-DP24 Issue B



WALKER
CIRCUIT

PROPOSED
LOT 26

PROPOSED
LOT 27

25
350m²


PROPOSED
LOT 23

PROPOSED
LOT 24

LEGEND

Final surface contours based on A.H.D. datum at an interval of 0.25m, shown as: — 48.0 —

Where applicable, areas to be filled from the pre-construction surface or from the underside of removed unsuitable material are shown as:-

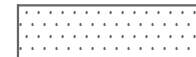

Depth of fill shown as:- +1.90

FLAGSTONE STAGE 1A

For
PEET FLAGSTONE
CITY PTY LTD

IMPORTANT NOTES:

(These notes are an integral part of this plan)
This plan has been prepared for PEET FLAGSTONE CITY PTY LTD for the purposes of **A Disclosure Plan Under the Land Sales Act 1984 (as amended)**. It is not to be used by any other person or corporation or for any other purposes and is subject to the following limitations:

Please refer to the approved Development Application for conditions relating to the LOT and to approved Operational Works drawings for services location and possible easements.

THESE DESIGNS AND DRAWINGS ARE COPYRIGHT AND ARE NOT TO BE USED OR REPRODUCED WITHOUT THE WRITTEN PERMISSION OF VERIS

Data Sources
Cadastral Boundaries 30109-LC-Master(Q) FS94 2014.dwg
Final Surface Contours 161206 Stage 1A-D Design Surface.dwg
Pre-development Surface 230000_20 DTM 161124.dwg
Underside unsuitable 20161206 PDM Survey Out.dwg
material
Engineering Design 15-833_X-BASE.dwg

B	Update depths of fill	16.12.2016	EJM
A	Original	12.11.2015	SL
Issue	Revisions	Date	Drawn

Locality: UNDULLAH
Local Authority: LCC
Horizontal Meridian: MGA Vide IS221510
Vertical Level Datum: AHD D
Level Origin: PM107142(RL39.078)
Scale: 1:300 @ A4
Designed: BradLess Meinhardt
Drawn: SL/EJM
Checked: MMR
Plot Date: 16 Dec, 2016
Computer File Ref: 161207 30109 DP Stage 1A.dwg

DISCLOSURE PLAN
of Proposed Lot 25
being part of
Lot 908 on RP819216



BRISBANE (07) 3666 4700
MACKAY (07) 4951 2911
PROSERPINE (07) 4945 1722
CAIRNS (07) 4051 6722

veris.com.au

ACN 604 671 374
Queensland Surveying Pty Ltd t/a Veris

Drawing No 30109-DP25 Issue B

ADDITIONAL NOTES:

The LOT dimensions and area shown hereon are subject to final field survey and also to the requirements of Council and any other authority which may have requirements under any relevant legislation

Final surface contours shown hereon have been drawn from data supplied by Bradlees Meinhardt.

Depth of fill values shown are from the lower of the pre-development surface and the underside of removed unsuitable material.

Compaction of any fill material placed on this site shall be completed to level one inspection and testing services in accordance with AS3798-2007.

Copyright © Queensland Surveying Pty Ltd t/a Veris December 2016.

Scale 1:300 - Lengths are in Metres


5 0 5 10 15 20 25 30 35 40

TRAILBLAZER DRIVE

LEGEND

Final surface contours based on A.H.D. datum at an interval of 0.25m, shown as: — 48.0 —

Where applicable, areas to be filled from the pre-construction surface or from the underside of removed unsuitable material are shown as:-

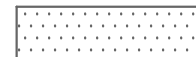

Depth of fill shown as:- +1.90

PROPOSED LOT 26

PROPOSED LOT 28

27
720m²

PROPOSED LOT 22

PROPOSED LOT 23

PROPOSED LOT 25

Scale 1:300 - Lengths are in Metres

ADDITIONAL NOTES:

The LOT dimensions and area shown hereon are subject to final field survey and also to the requirements of Council and any other authority which may have requirements under any relevant legislation

Final surface contours shown hereon have been drawn from data supplied by Bradlees Meinhardt.

Depth of fill values shown are from the lower of the pre-development surface and the underside of removed unsuitable material.

Compaction of any fill material placed on this site shall be completed to level one inspection and testing services in accordance with AS3798-2007.

Copyright © Queensland Surveying Pty Ltd t/a Veris December 2016.

FLAGSTONE
STAGE 1A

For
PEET FLAGSTONE
CITY PTY LTD

IMPORTANT NOTES:

(These notes are an integral part of this plan)
This plan has been prepared for PEET FLAGSTONE CITY PTY LTD for the purposes of a Disclosure Plan Under the Land Sales Act 1984 (as amended). It is not to be used by any other person or corporation or for any other purposes and is subject to the following limitations:

Please refer to the approved Development Application for conditions relating to the LOT and to approved Operational Works drawings for services location and possible easements.

THESE DESIGNS AND DRAWINGS ARE COPYRIGHT AND ARE NOT TO BE USED OR REPRODUCED WITHOUT THE WRITTEN PERMISSION OF VERIS

Data Sources
Cadastral Boundaries 30109-LC-Master(Q) FS94 2014.dwg
Final Surface Contours 161206 Stage 1A-D Design Surface.dwg
Pre-development Surface 230000_20 DTM 161124.dwg
Underside unsuitable 20161206 PDM Survey Out.dwg
material
Engineering Design 15-833_X-BASE.dwg

B	Update depths of fill	16.12.2016	EJM
A	Original	12.11.2015	SL
Issue	Revisions	Date	Drawn

Locality: UNDULLAH
Local Authority: LCC
Horizontal Meridian: MGA Vide IS221510
Vertical Level Datum: AHD D
Level Origin: PM107142(RL39.078)
Scale: 1:300 @ A4
Designed: Bradlees Meinhardt
Drawn: SL/EJM
Checked: MMR
Plot Date: 16 Dec, 2016
Computer File Ref: 161207 30109 DP Stage 1A.dwg

DISCLOSURE PLAN
of Proposed Lot 27
being part of
Lot 908 on RP819216



BRISBANE (07) 3666 4700
MACKAY (07) 4951 2911
PROSERPINE (07) 4945 1722
CAIRNS (07) 4051 6722

veris.com.au

ACN 604 671 374
Queensland Surveying Pty Ltd t/a Veris

Drawing No 30109-DP27 Issue B

LEGEND


Final surface contours based on A.H.D. datum at an interval of 0.25m, shown as: — 48.0 —

Where applicable, areas to be filled from the pre-construction surface or from the underside of removed unsuitable material are shown as:-



Depth of fill shown as:- +1.90

TRAILBLAZER DRIVE

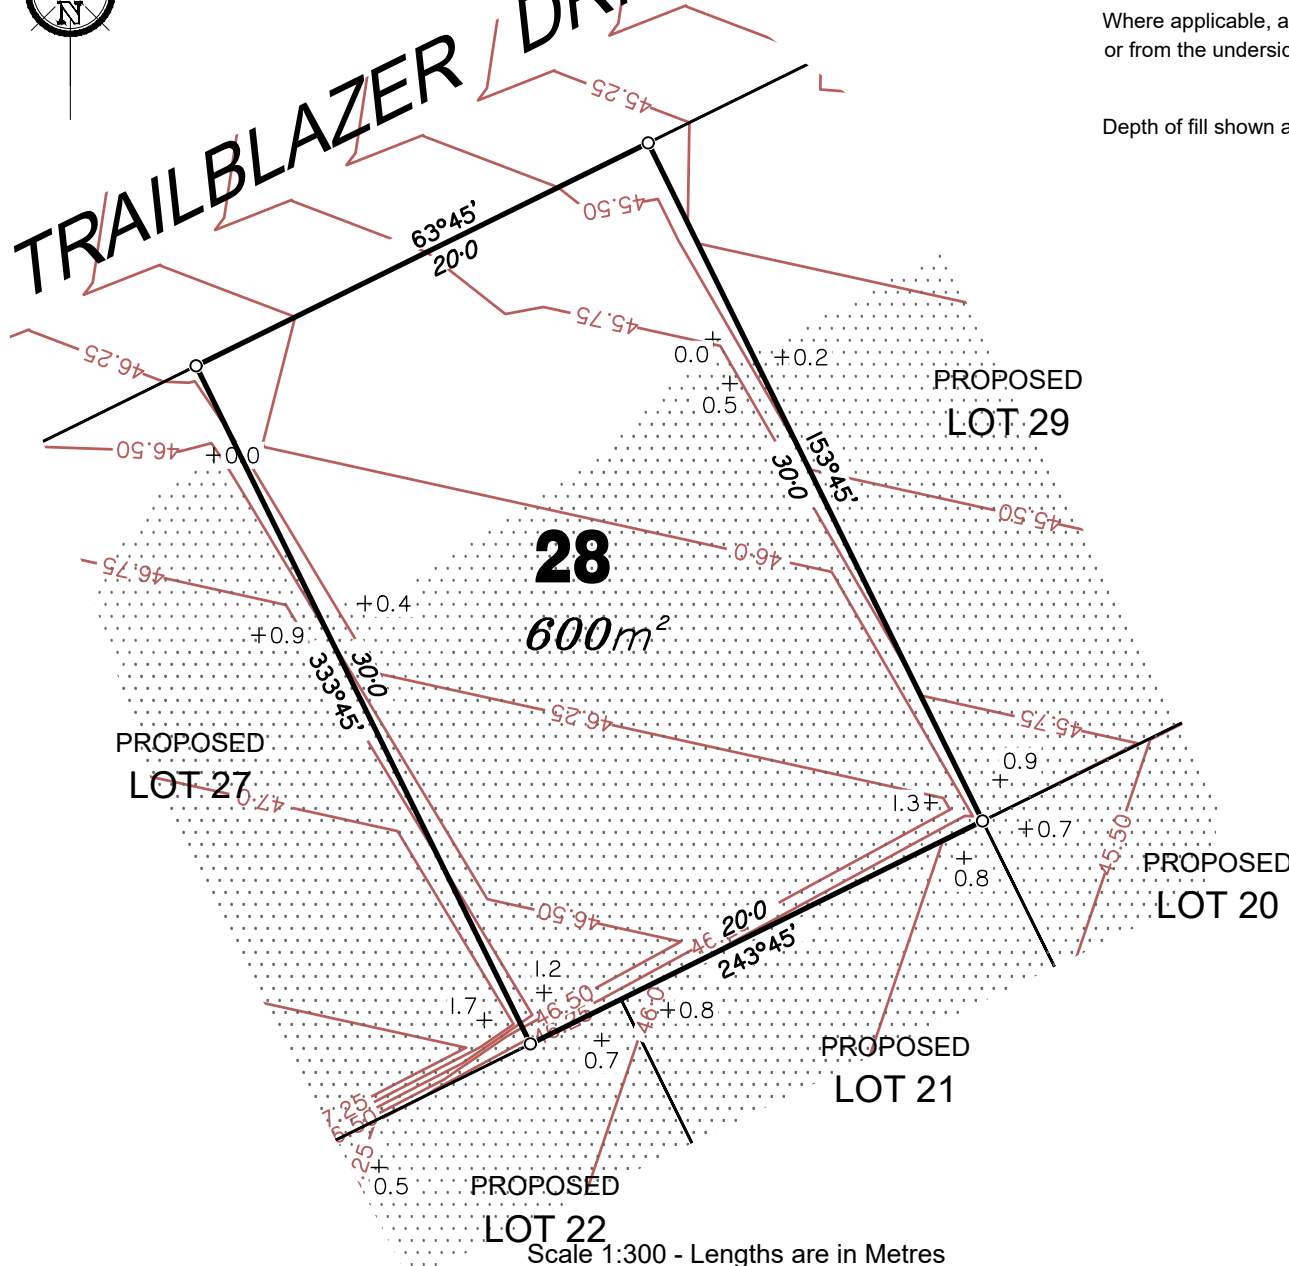

ADDITIONAL NOTES:

The LOT dimensions and area shown hereon are subject to final field survey and also to the requirements of Council and any other authority which may have requirements under any relevant legislation

Final surface contours shown hereon have been drawn from data supplied by Bradlees Meinhardt.

Depth of fill values shown are from the lower of the pre-development surface and the underside of removed unsuitable material.

Compaction of any fill material placed on this site shall be completed to level one inspection and testing services in accordance with AS3798-2007.

Copyright © Queensland Surveying Pty Ltd t/a Veris December 2016.

FLAGSTONE STAGE 1A

For
PEET FLAGSTONE
CITY PTY LTD

IMPORTANT NOTES:

(These notes are an integral part of this plan)
This plan has been prepared for PEET FLAGSTONE CITY PTY LTD for the purposes of a Disclosure Plan Under the Land Sales Act 1984 (as amended). It is not to be used by any other person or corporation or for any other purposes and is subject to the following limitations:

Please refer to the approved Development Application for conditions relating to the LOT and to approved Operational Works drawings for services location and possible easements.

THESE DESIGNS AND DRAWINGS ARE COPYRIGHT AND ARE NOT TO BE USED OR REPRODUCED WITHOUT THE WRITTEN PERMISSION OF VERIS

Data Sources
Cadastral Boundaries 30109-LC-Master(Q) FS94 2014.dwg
Final Surface Contours 161206 Stage 1A-D Design Surface.dwg
Pre-development Surface 230000_20 DTM 161124.dwg
Underside unsuitable 20161206 PDM Survey Out.dwg
material
Engineering Design 15-833_X-BASE.dwg

B	Update depths of fill	16.12.2016	EJM
A	Original	12.11.2015	SL
Issue	Revisions	Date	Drawn

Locality: UNDULLAH
Local Authority: LCC
Horizontal Meridian: MGA Vide IS221510
Vertical Level Datum: AHD D
Level Origin: PM107142(RL39.078)
Scale: 1:300 @ A4
Designed: Bradlees Meinhardt
Drawn: SL/EJM
Checked: MMR
Plot Date: 16 Dec, 2016
Computer File Ref: 161207 30109 DP Stage 1A.dwg

DISCLOSURE PLAN
of Proposed Lot 28
being part of
Lot 908 on RP819216



BRISBANE (07) 3666 4700
PROSERPINE (07) 4945 1722
MACKAY (07) 4951 2911
CAIRNS (07) 4051 6722


veris.com.au

ACN 604 671 374
Queensland Surveying Pty Ltd t/a Veris

Drawing No 30109-DP28 Issue B




TRAILBLAZER DRIVE

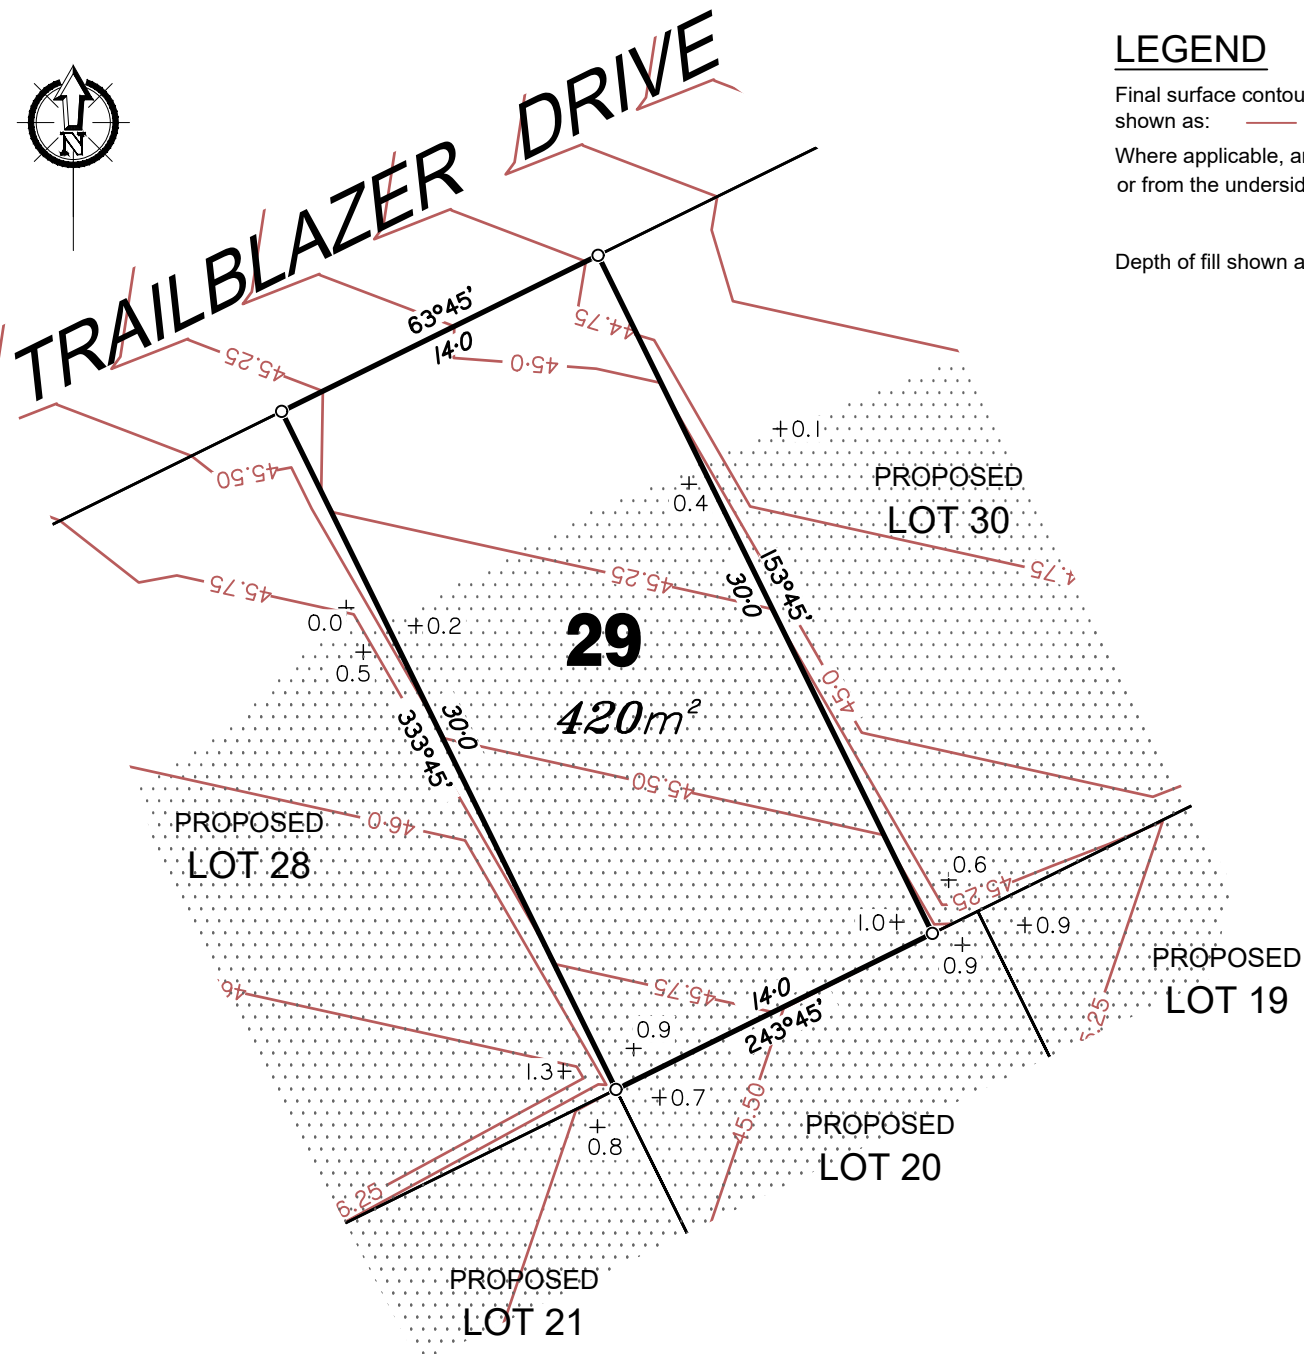

LEGEND

Final surface contours based on A.H.D. datum at an interval of 0.25m, shown as: — 48.0 —

Where applicable, areas to be filled from the pre-construction surface or from the underside of removed unsuitable material are shown as:-

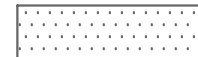

Depth of fill shown as:- +1.90

FLAGSTONE STAGE 1A

For
PEET FLAGSTONE
CITY PTY LTD

IMPORTANT NOTES:

(These notes are an integral part of this plan)
This plan has been prepared for PEET FLAGSTONE CITY PTY LTD for the purposes of a Disclosure Plan Under the Land Sales Act 1984 (as amended). It is not to be used by any other person or corporation or for any other purposes and is subject to the following limitations:

Please refer to the approved Development Application for conditions relating to the LOT and to approved Operational Works drawings for services location and possible easements.

THESE DESIGNS AND DRAWINGS ARE COPYRIGHT AND ARE NOT TO BE USED OR REPRODUCED WITHOUT THE WRITTEN PERMISSION OF VERIS

Data Sources
Cadastral Boundaries 30109-LC-Master(Q) FS94 2014.dwg
Final Surface Contours 161206 Stage 1A-D Design Surface.dwg
Pre-development Surface 230000_20 DTM 161124.dwg
Underside unsuitable 20161206 PDM Survey Out.dwg
material
Engineering Design 15-833_X-BASE.dwg

B	Update depths of fill	16.12.2016 EJM
A	Original	12.11.2015 SL
Issue	Revisions	Date Drawn

Locality: UNDULLAH
Local Authority: LCC
Horizontal Meridian: MGA Vide IS221510
Vertical Level Datum: AHD D
Level Origin: PM107142(RL39.078)
Scale: 1:300 @ A4
Designed: Bradlees Meinhardt
Drawn: SL/EJM
Checked: MMR
Plot Date: 16 Dec, 2016
Computer File Ref: 161207 30109 DP Stage 1A.dwg

DISCLOSURE PLAN
of Proposed Lot 29
being part of
Lot 908 on RP819216



BRISBANE (07) 3666 4700
PROSERPINE (07) 4945 1722
MACKAY (07) 4951 2911
CAIRNS (07) 4051 6722

veris.com.au

ACN 604 671 374
Queensland Surveying Pty Ltd t/a Veris

Drawing No 30109-DP29 Issue B

ADDITIONAL NOTES:

The LOT dimensions and area shown hereon are subject to final field survey and also to the requirements of Council and any other authority which may have requirements under any relevant legislation

Final surface contours shown hereon have been drawn from data supplied by Bradlees Meinhardt.

Depth of fill values shown are from the lower of the pre-development surface and the underside of removed unsuitable material.


Compaction of any fill material placed on this site shall be completed to level one inspection and testing services in accordance with AS3798-2007.

Copyright © Queensland Surveying Pty Ltd t/a Veris December 2016.


LEGEND

Final surface contours based on A.H.D. datum at an interval of 0.25m, shown as: — 48.0 —

Where applicable, areas to be filled from the pre-construction surface or from the underside of removed unsuitable material are shown as:-

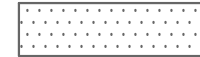

Depth of fill shown as:- +1.90

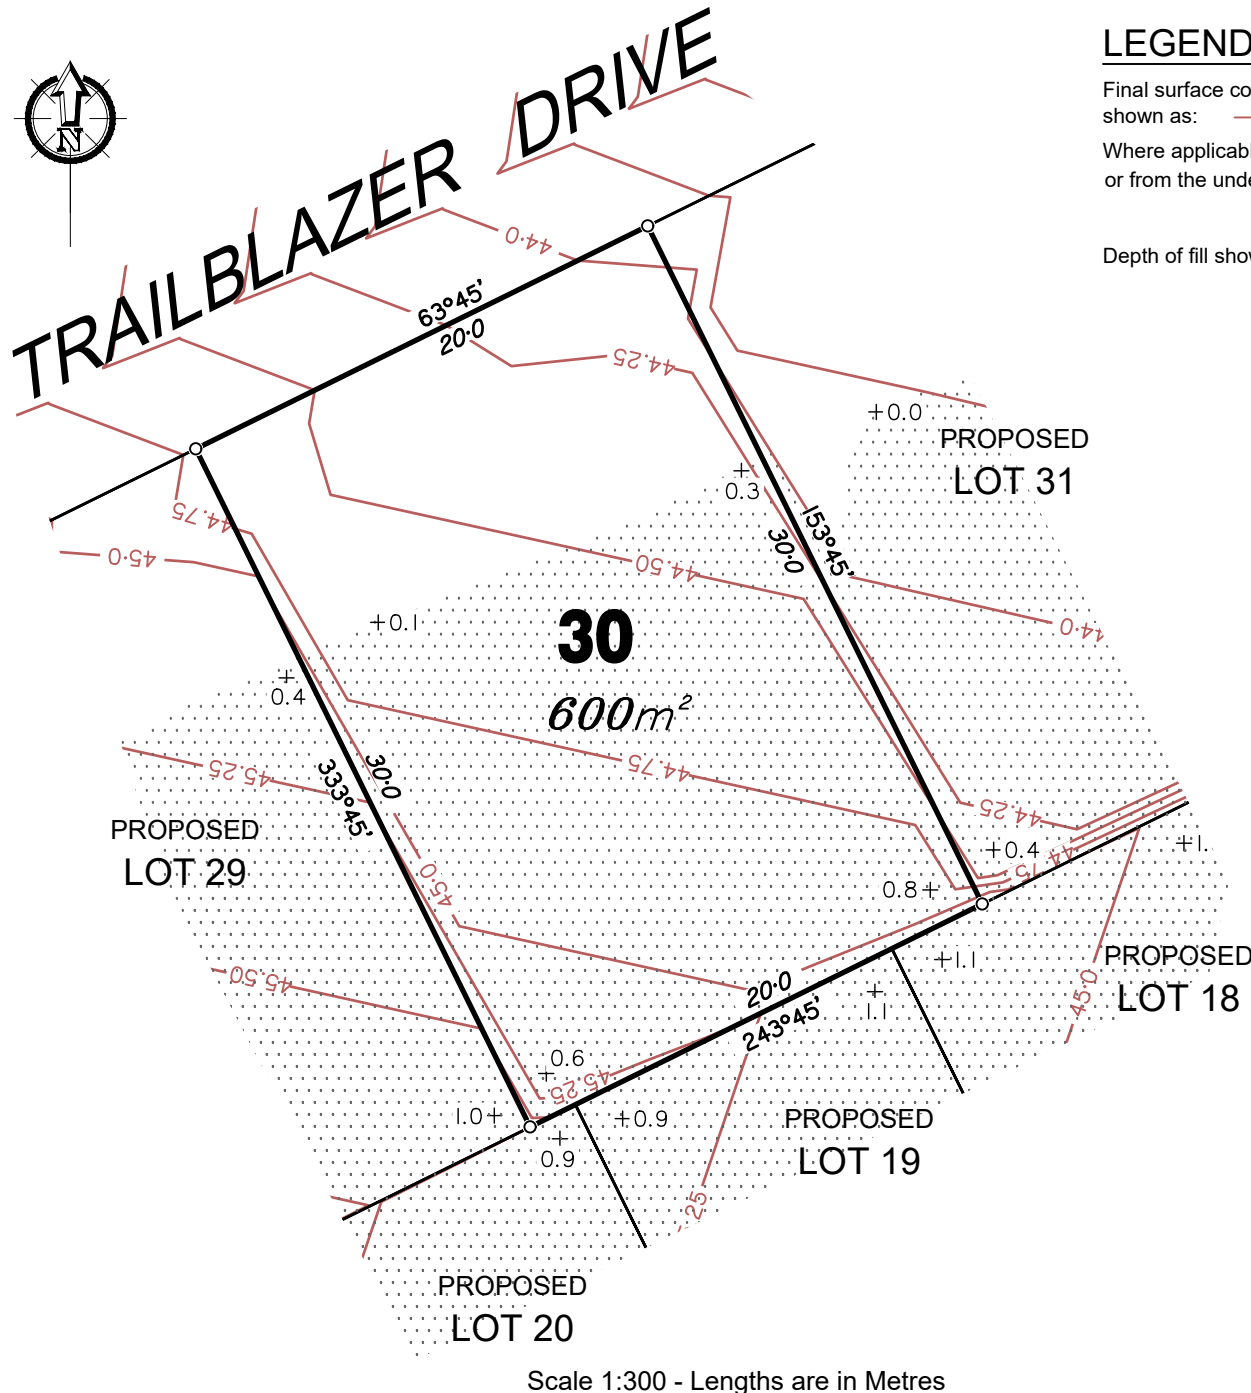

ADDITIONAL NOTES:

The LOT dimensions and area shown hereon are subject to final field survey and also to the requirements of Council and any other authority which may have requirements under any relevant legislation

Final surface contours shown hereon have been drawn from data supplied by Bradlees Meinhardt.

Depth of fill values shown are from the lower of the pre-development surface and the underside of removed unsuitable material.

Compaction of any fill material placed on this site shall be completed to level one inspection and testing services in accordance with AS3798-2007.

Copyright © Queensland Surveying Pty Ltd t/a Veris December 2016.

FLAGSTONE STAGE 1A

For
PEET FLAGSTONE
CITY PTY LTD

IMPORTANT NOTES:

(These notes are an integral part of this plan)
This plan has been prepared for PEET FLAGSTONE CITY PTY LTD for the purposes of a Disclosure Plan Under the Land Sales Act 1984 (as amended). It is not to be used by any other person or corporation or for any other purposes and is subject to the following limitations:

Please refer to the approved Development Application for conditions relating to the LOT and to approved Operational Works drawings for services location and possible easements.

THESE DESIGNS AND DRAWINGS ARE COPYRIGHT AND ARE NOT TO BE USED OR REPRODUCED WITHOUT THE WRITTEN PERMISSION OF VERIS

Data Sources
Cadastral Boundaries 30109-LC-Master(Q) FS94 2014.dwg
Final Surface Contours 161206 Stage 1A-D Design Surface.dwg
Pre-development Surface 230000_20 DTM 161124.dwg
Underside unsuitable 20161206 PDM Survey Out.dwg
material
Engineering Design 15-833_X-BASE.dwg

B	Update depths of fill	16.12.2016	EJM
A	Original	12.11.2015	SL
Issue	Revisions	Date	Drawn

Locality: UNDULLAH
Local Authority: LCC
Horizontal Meridian: MGA Vide IS221510
Vertical Level Datum: AHD D
Level Origin: PM107142(RL39.078)
Scale: 1:300 @ A4
Designed: Bradlees Meinhardt
Drawn: SL/EJM
Checked: MMR
Plot Date: 16 Dec, 2016
Computer File Ref: 161207 30109 DP Stage 1A.dwg

DISCLOSURE PLAN of Proposed Lot 30 being part of Lot 908 on RP819216



BRISBANE (07) 3666 4700
PROSERPINE (07) 4945 1722
MACKAY (07) 4951 2911
CAIRNS (07) 4051 6722

veris.com.au


ACN 604 671 374
Queensland Surveying Pty Ltd t/a Veris

Drawing No 30109-DP30 Issue B


LEGEND

Final surface contours based on A.H.D. datum at an interval of 0.25m, shown as: — 48.0 —

Where applicable, areas to be filled from the pre-construction surface or from the underside of removed unsuitable material are shown as:-

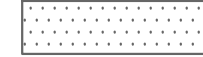

Depth of fill shown as:- +1.90

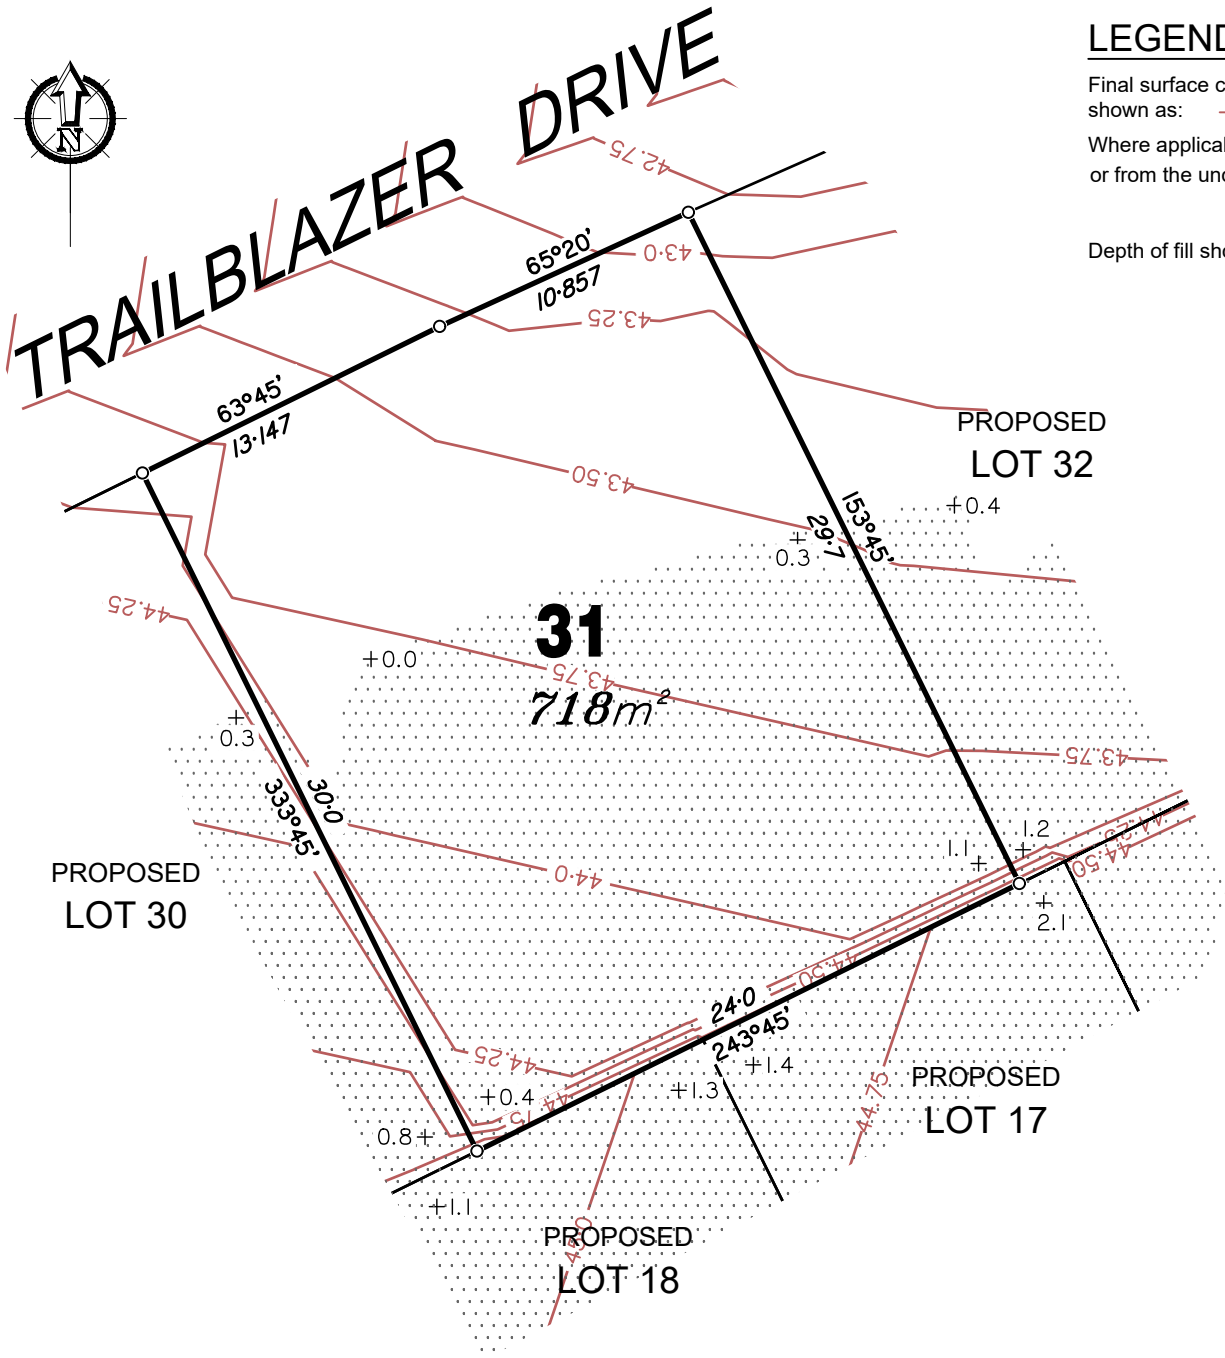




Retaining Wall Lot 32
Min Height: - 0.0m
Max Height: - 0.93m
Average Height: - 0.57m

LEGEND


Final surface contours based on A.H.D. datum at an interval of 0.25m, shown as: — 48.0 —


Where applicable, areas to be filled from the pre-construction surface or from the underside of removed unsuitable material are shown as:-

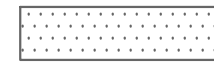

Depth of fill shown as:- +1.90

Retaining Wall ————

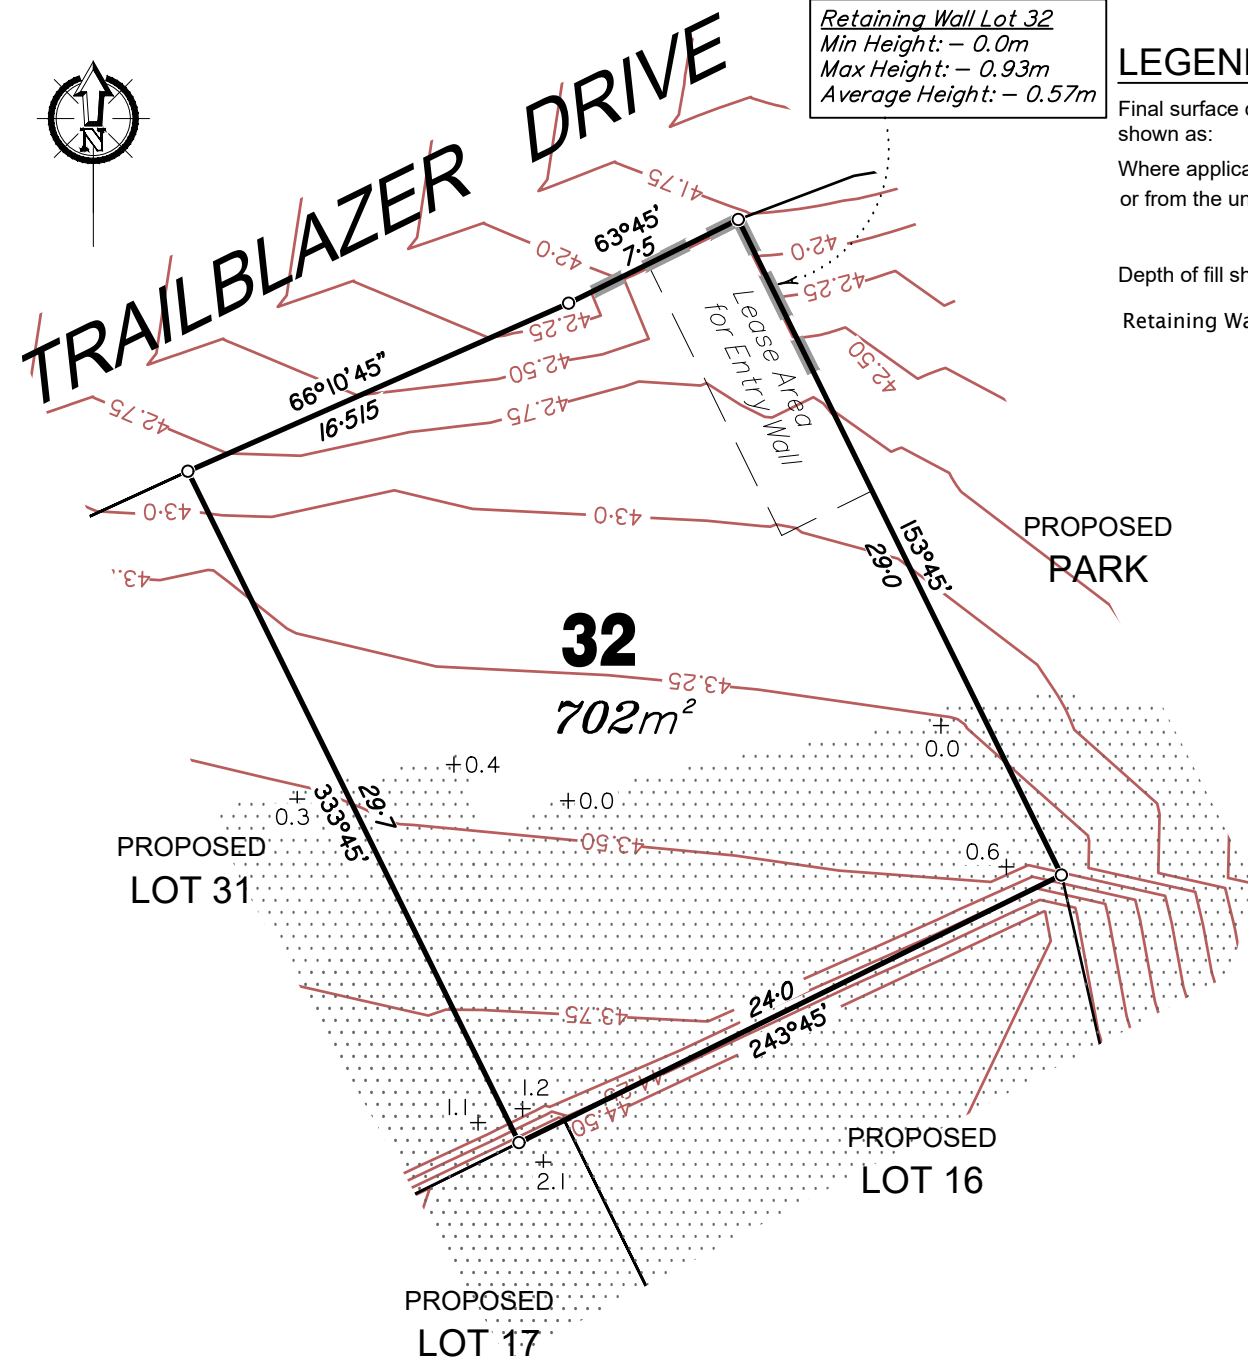


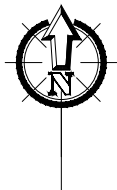


LEGEND

Final surface contours based on A.H.D. datum at an interval of 0.25m, shown as: — 48.0 —

Where applicable, areas to be filled from the pre-construction surface or from the underside of removed unsuitable material are shown as:-

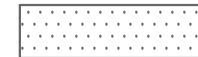

Depth of fill shown as:- +1.90

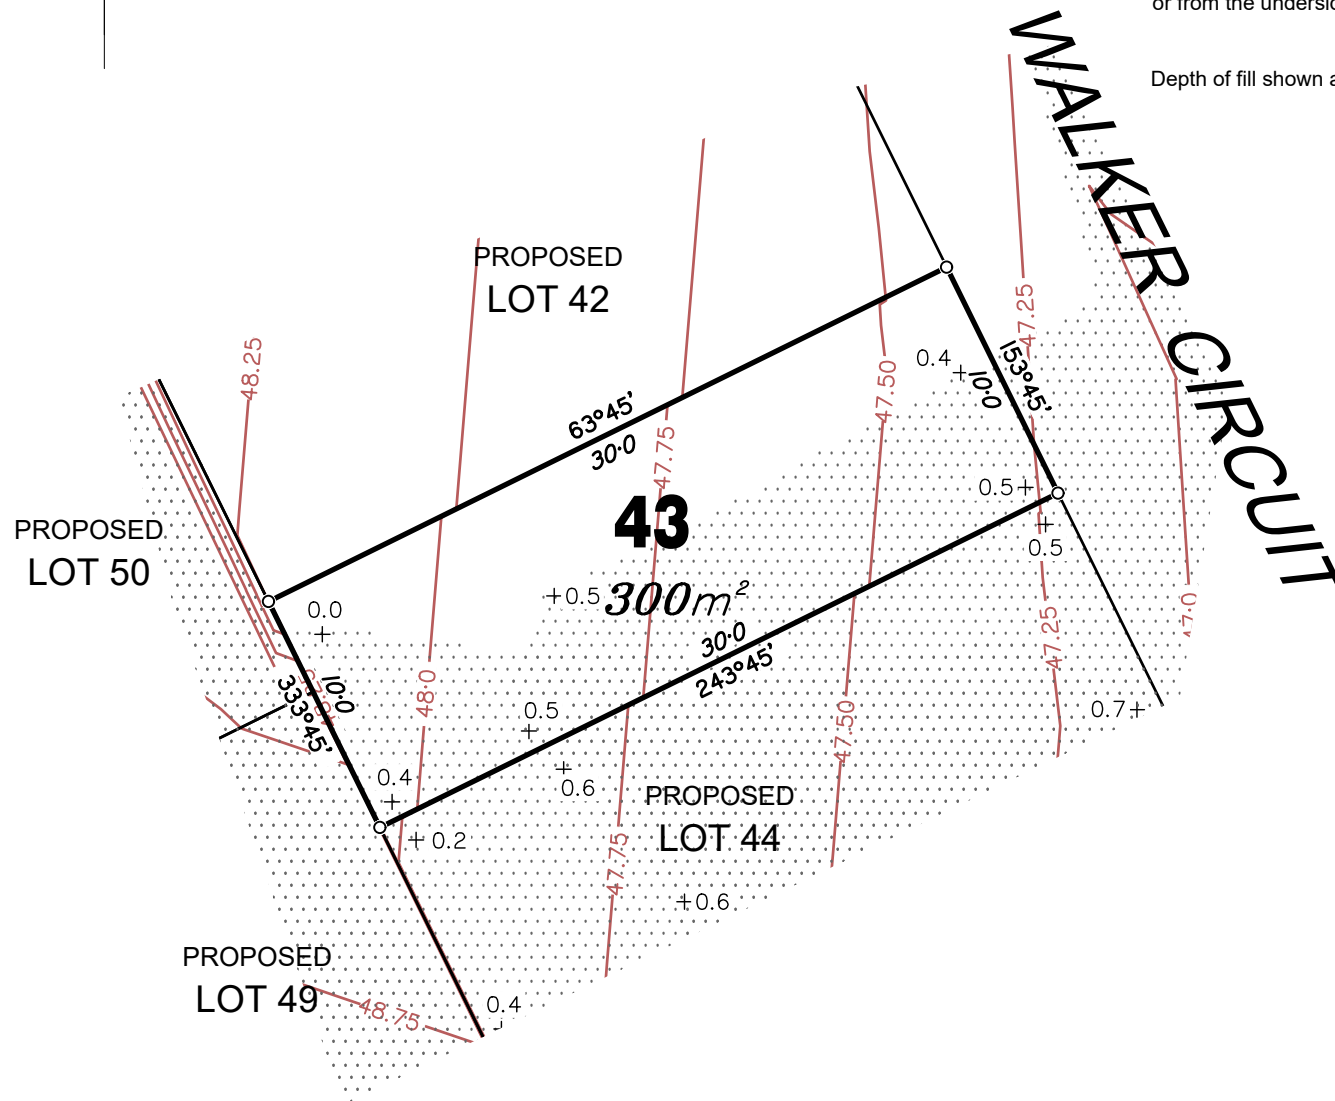

Scale 1:300 - Lengths are in Metres

ADDITIONAL NOTES:

The LOT dimensions and area shown hereon are subject to final field survey and also to the requirements of Council and any other authority which may have requirements under any relevant legislation

Final surface contours shown hereon have been drawn from data supplied by Bradlees Meinhardt.

Depth of fill values shown are from the lower of the pre-development surface and the underside of removed unsuitable material.

Compaction of any fill material placed on this site shall be completed to level one inspection and testing services in accordance with AS3798-2007.

Copyright © Queensland Surveying Pty Ltd t/a Veris December 2016.

FLAGSTONE STAGE 1A

For
PEET FLAGSTONE
CITY PTY LTD

IMPORTANT NOTES:

(These notes are an integral part of this plan)
This plan has been prepared for PEET FLAGSTONE CITY PTY LTD for the purposes of a Disclosure Plan Under the Land Sales Act 1984 (as amended). It is not to be used by any other person or corporation or for any other purposes and is subject to the following limitations:

Please refer to the approved Development Application for conditions relating to the LOT and to approved Operational Works drawings for services location and possible easements.

THESE DESIGNS AND DRAWINGS ARE COPYRIGHT AND ARE NOT TO BE USED OR REPRODUCED WITHOUT THE WRITTEN PERMISSION OF VERIS

Data Sources
Cadastral Boundaries 30109-LC-Master(Q) FS94 2014.dwg
Final Surface Contours 161206 Stage 1A-D Design Surface.dwg
Pre-development Surface 230000_20 DTM 161124.dwg
Underside unsuitable material 20161206 PDM Survey Out.dwg
Engineering Design 15-833_X-BASE.dwg

B	Update depths of fill	16.12.2016	EJM
A	Original	12.11.2015	SL

Issue Revisions Date Drawn

Locality: UNDULLAH
Local Authority: LCC
Horizontal Meridian: MGA Vide IS221510
Vertical Level Datum: AHD D
Level Origin: PM107142(RL39.078)
Scale: 1:300 @ A4
Designed: Bradlees Meinhardt
Drawn: SL/EJM
Checked: MMR
Plot Date: 16 Dec, 2016
Computer File Ref: 161207 30109 DP Stage 1A.dwg

DISCLOSURE PLAN
of Proposed Lot 43
being part of
Lot 908 on RP819216



BRISBANE (07) 3666 4700
PROSERPINE (07) 4945 1722
MACKAY (07) 4951 2911
CAIRNS (07) 4051 6722

veris.com.au

ACN 604 671 374
Queensland Surveying Pty Ltd t/a Veris


Drawing No 30109-DP43 Issue B




LEGEND

Final surface contours based on A.H.D. datum at an interval of 0.25m, shown as: — 48.0 —

Where applicable, areas to be filled from the pre-construction surface or from the underside of removed unsuitable material are shown as:-

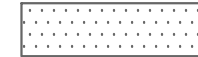

Depth of fill shown as:- +1.90

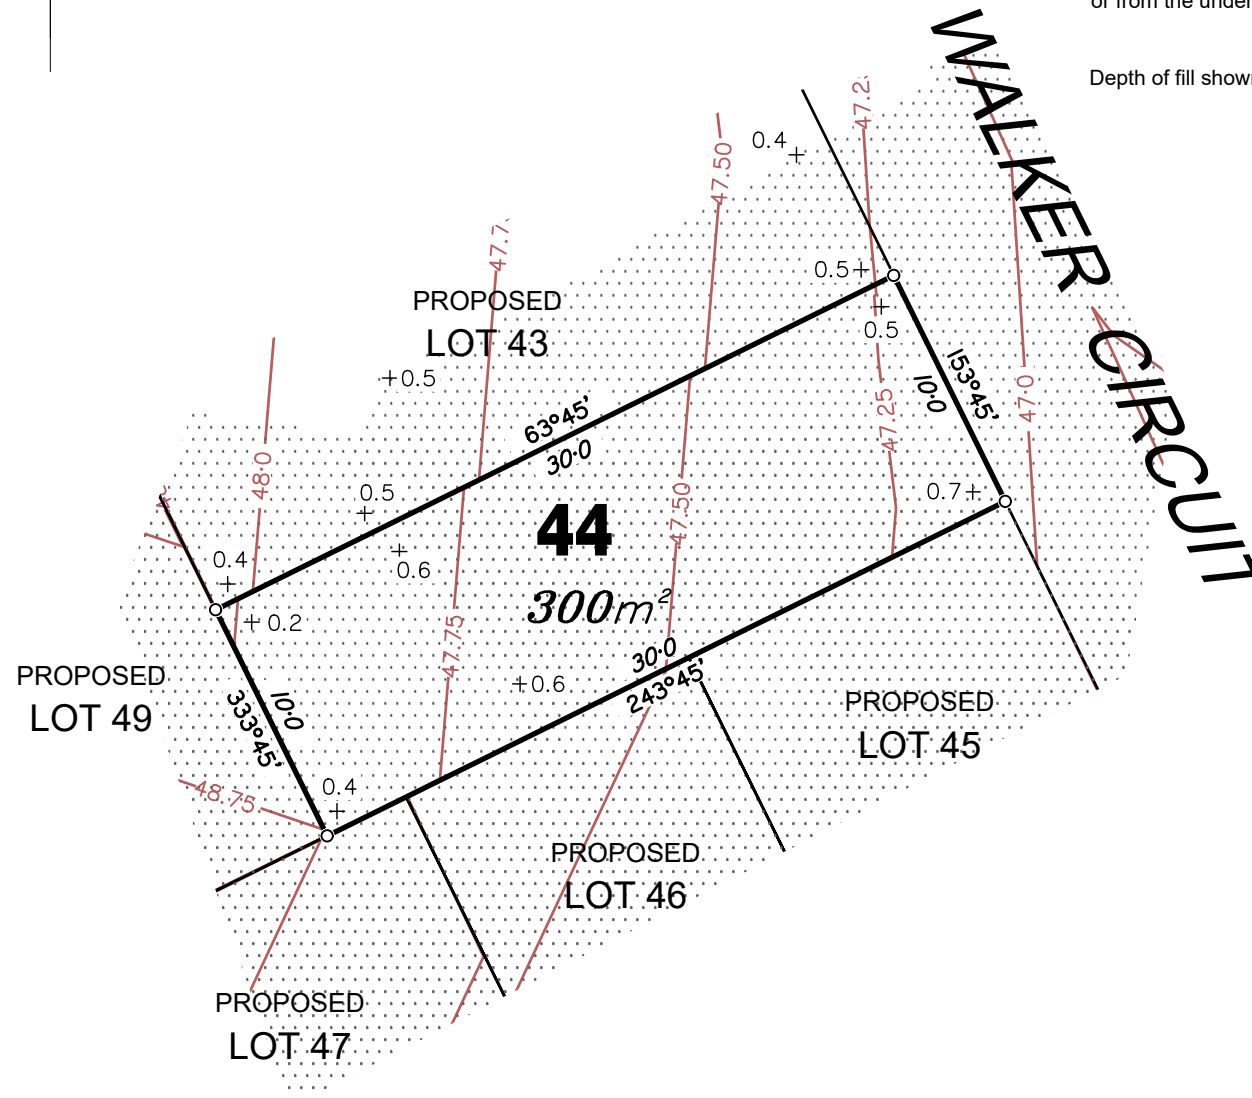

Scale 1:300 - Lengths are in Metres

5 0 5 10 15 20 25 30 35 40

ADDITIONAL NOTES:

The LOT dimensions and area shown hereon are subject to final field survey and also to the requirements of Council and any other authority which may have requirements under any relevant legislation

Final surface contours shown hereon have been drawn from data supplied by Bradlees Meinhardt.

Depth of fill values shown are from the lower of the pre-development surface and the underside of removed unsuitable material.

Compaction of any fill material placed on this site shall be completed to level one inspection and testing services in accordance with AS3798-2007.

Copyright © Queensland Surveying Pty Ltd t/a Veris December 2016.

FLAGSTONE STAGE 1A

For
PEET FLAGSTONE
CITY PTY LTD

IMPORTANT NOTES:

(These notes are an integral part of this plan)
This plan has been prepared for PEET FLAGSTONE CITY PTY LTD for the purposes of **A Disclosure Plan Under the Land Sales Act 1984 (as amended)**. It is not to be used by any other person or corporation or for any other purposes and is subject to the following limitations:

Please refer to the approved Development Application for conditions relating to the LOT and to approved Operational Works drawings for services location and possible easements.

THESE DESIGNS AND DRAWINGS ARE COPYRIGHT AND ARE NOT TO BE USED OR REPRODUCED WITHOUT THE WRITTEN PERMISSION OF VERIS

Data Sources
Cadastral Boundaries 30109-LC-Master(Q) FS94 2014.dwg
Final Surface Contours 161206 Stage 1A-D Design Surface.dwg
Pre-development Surface 230000_20 DTM 161124.dwg
Underside unsuitable 20161206 PDM Survey Out.dwg
material
Engineering Design 15-833_X-BASE.dwg

B	Update depths of fill	16.12.2016 EJM
A	Original	12.11.2015 SL
Issue	Revisions	Date Drawn

Locality: UNDULLAH
Local Authority: LCC
Horizontal Meridian: MGA Vide IS221510
Vertical Level Datum: AHD D
Level Origin: PM107142(RL39.078)
Scale: 1:300 @ A4
Designed: Bradlees Meinhardt
Drawn: SL/EJM
Checked: MMR
Plot Date: 16 Dec, 2016
Computer File Ref: 161207 30109 DP Stage 1A.dwg

DISCLOSURE PLAN
of Proposed Lot 44
being part of
Lot 908 on RP819216




BRISBANE (07) 3666 4700
PROSERPINE (07) 4945 1722
MACKAY (07) 4951 2911
CAIRNS (07) 4051 6722

veris.com.au

ACN 604 671 374
Queensland Surveying Pty Ltd t/a Veris

Drawing No 30109-DP44 Issue B

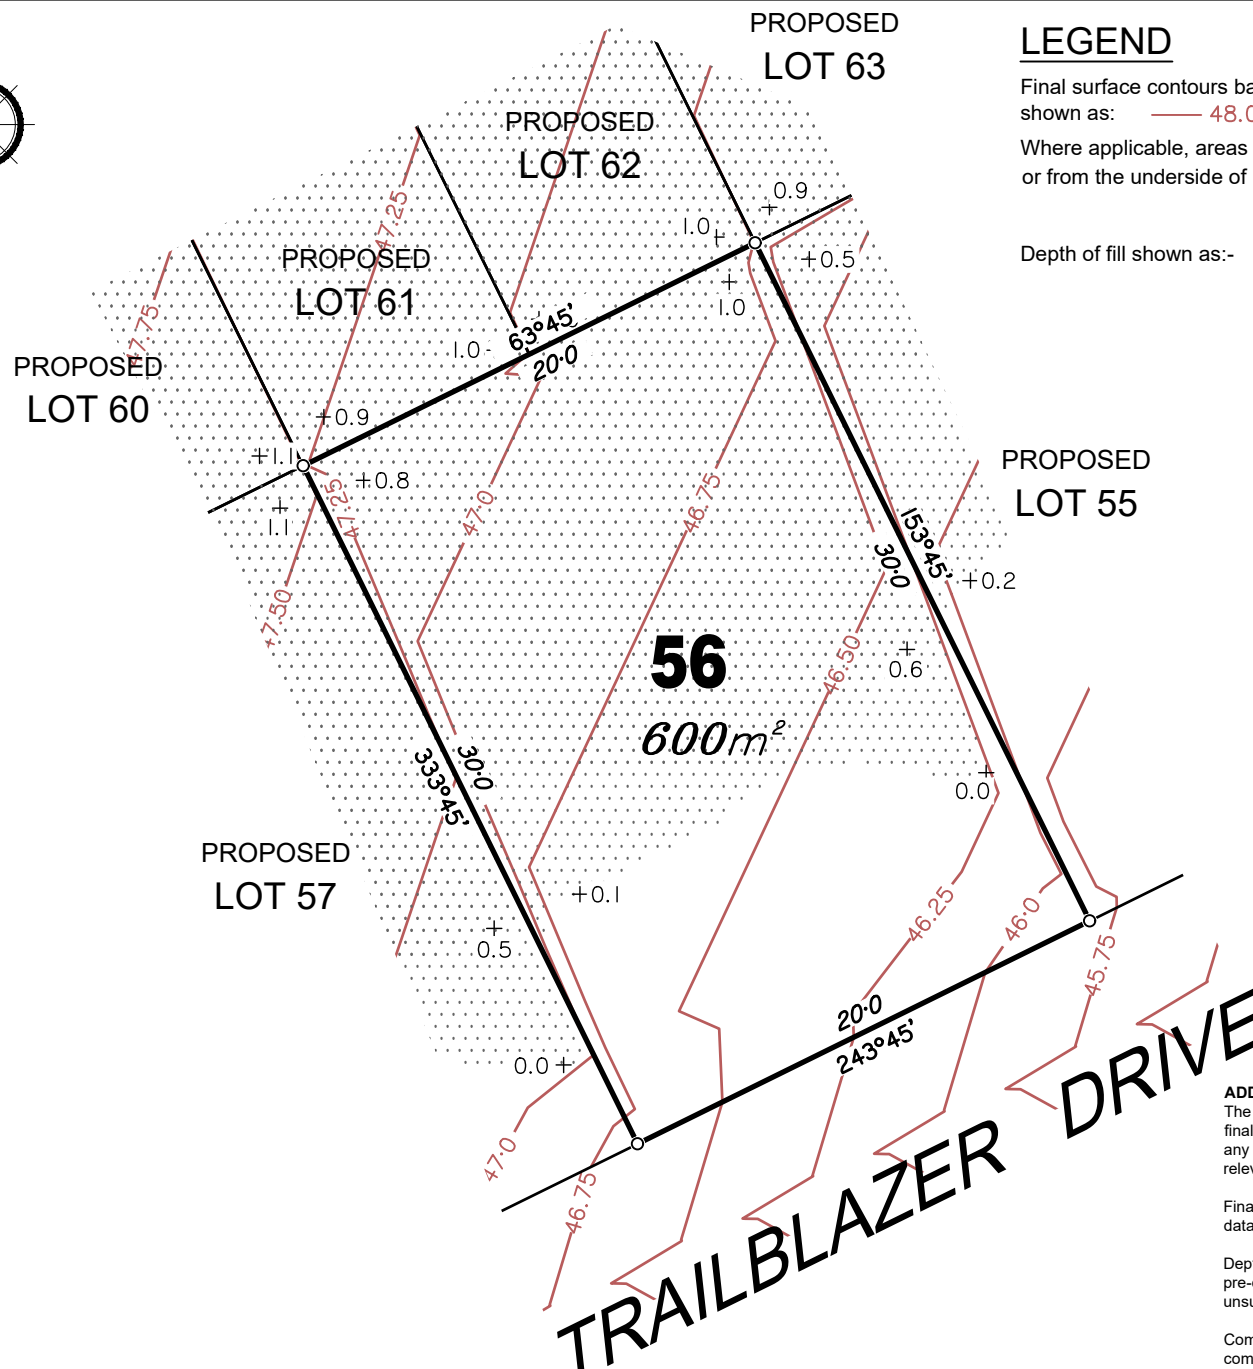

LEGEND

Final surface contours based on A.H.D. datum at an interval of 0.25m, shown as: — 48.0 —

Where applicable, areas to be filled from the pre-construction surface or from the underside of removed unsuitable material are shown as:-



Depth of fill shown as:- +1.90

FLAGSTONE STAGE 1A

For
**PEET FLAGSTONE
CITY PTY LTD**

IMPORTANT NOTES:

(These notes are an integral part of this plan)
This plan has been prepared for PEET FLAGSTONE CITY PTY LTD for the purposes of a Disclosure Plan Under the Land Sales Act 1984 (as amended). It is not to be used by any other person or corporation or for any other purposes and is subject to the following limitations:

Please refer to the approved Development Application for conditions relating to the LOT and to approved Operational Works drawings for services location and possible easements.

THESE DESIGNS AND DRAWINGS ARE COPYRIGHT AND ARE NOT TO BE USED OR REPRODUCED WITHOUT THE WRITTEN PERMISSION OF VERIS

Data Sources
Cadastral Boundaries 30109-LC-Master(Q) FS94 2014.dwg
Final Surface Contours 161206 Stage 1A-D Design Surface.dwg
Pre-development Surface 230000_20 DTM 161124.dwg
Underside unsuitable 20161206 PDM Survey Out.dwg
material
Engineering Design 15-833_X-BASE.dwg

B	Update depths of fill	16.12.2016	EJM
A	Original	12.11.2015	SL
Issue	Revisions	Date	Drawn

Locality: UNDULLAH
Local Authority: LCC
Horizontal Meridian: MGA Vide IS221510
Vertical Level Datum: AHD D
Level Origin: PM107142(RL39.078)
Scale: 1:300 @ A4
Designed: Bradlees Meinhardt
Drawn: SL/EJM
Checked: MMR
Plot Date: 16 Dec, 2016
Computer File Ref: 161207 30109 DP Stage 1A.dwg

DISCLOSURE PLAN
of Proposed Lot 56
being part of
Lot 908 on RP819216



BRISBANE (07) 3666 4700
PROSERPINE (07) 4945 1722
MACKAY (07) 4951 2911
CAIRNS (07) 4051 6722

veris.com.au

ACN 604 671 374
Queensland Surveying Pty Ltd t/a Veris

Drawing No 30109-DP56 Issue B

ADDITIONAL NOTES:


The LOT dimensions and area shown hereon are subject to final field survey and also to the requirements of Council and any other authority which may have requirements under any relevant legislation

Final surface contours shown hereon have been drawn from data supplied by Bradlees Meinhardt.

Depth of fill values shown are from the lower of the pre-development surface and the underside of removed unsuitable material.

Compaction of any fill material placed on this site shall be completed to level one inspection and testing services in accordance with AS3798-2007.


Copyright © Queensland Surveying Pty Ltd t/a Veris December 2016.

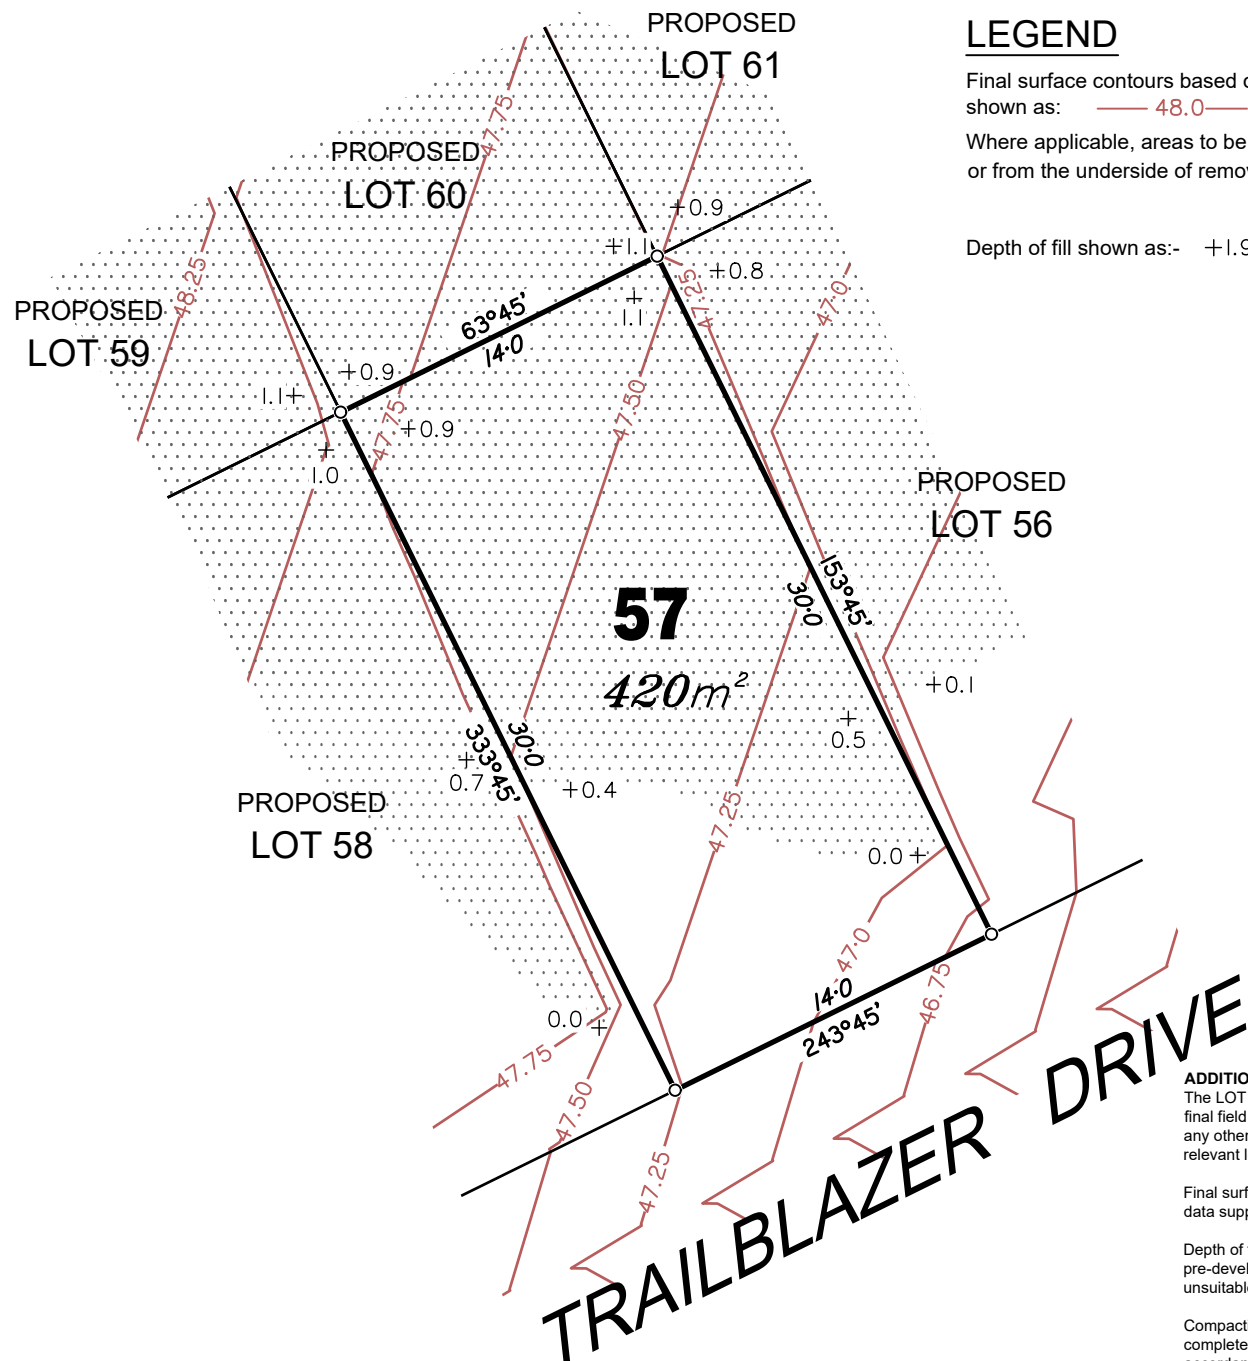

LEGEND

Final surface contours based on A.H.D. datum at an interval of 0.25m, shown as: — 48.0 —

Where applicable, areas to be filled from the pre-construction surface or from the underside of removed unsuitable material are shown as:-

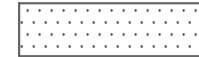

Depth of fill shown as:- +1.90

ADDITIONAL NOTES:

The LOT dimensions and area shown hereon are subject to final field survey and also to the requirements of Council and any other authority which may have requirements under any relevant legislation

Final surface contours shown hereon have been drawn from data supplied by Bradlees Meinhardt.

Depth of fill values shown are from the lower of the pre-development surface and the underside of removed unsuitable material.

Compaction of any fill material placed on this site shall be completed to level one inspection and testing services in accordance with AS3798-2007.

Copyright © Queensland Surveying Pty Ltd t/a Veris December 2016.

FLAGSTONE STAGE 1A

For
**PEET FLAGSTONE
CITY PTY LTD**

IMPORTANT NOTES:

(These notes are an integral part of this plan)
This plan has been prepared for PEET FLAGSTONE CITY PTY LTD for the purposes of **A Disclosure Plan Under the Land Sales Act 1984 (as amended)**. It is not to be used by any other person or corporation or for any other purposes and is subject to the following limitations:

Please refer to the approved Development Application for conditions relating to the LOT and to approved Operational Works drawings for services location and possible easements.

THESE DESIGNS AND DRAWINGS ARE COPYRIGHT AND ARE NOT TO BE USED OR REPRODUCED WITHOUT THE WRITTEN PERMISSION OF VERIS

Data Sources
Cadastral Boundaries 30109-LC-Master(Q) FS94 2014.dwg
Final Surface Contours 161206 Stage 1A-D Design Surface.dwg
Pre-development Surface 230000_20 DTM 161124.dwg
Underside unsuitable 20161206 PDM Survey Out.dwg
material
Engineering Design 15-833_X-BASE.dwg

B	Update depths of fill	16.12.2016	EJM
A	Original	12.11.2015	SL
Issue	Revisions	Date	Drawn

Locality: UNDULLAH
Local Authority: LCC
Horizontal Meridian: MGA Vide IS221510
Vertical Level Datum: AHD D
Level Origin: PM107142(RL39.078)
Scale: 1:300 @ A4
Designed: Bradlees Meinhardt
Drawn: SL/EJM
Checked: MMR
Plot Date: 16 Dec, 2016
Computer File Ref: 161207 30109 DP Stage 1A.dwg

DISCLOSURE PLAN
of Proposed Lot 57
being part of
Lot 908 on RP819216




BRISBANE (07) 3666 4700
PROSERPINE (07) 4945 1722
MACKAY (07) 4951 2911
CAIRNS (07) 4051 6722

veris.com.au

ACN 604 671 374
Queensland Surveying Pty Ltd t/a Veris

Drawing No 30109-DP57 Issue B

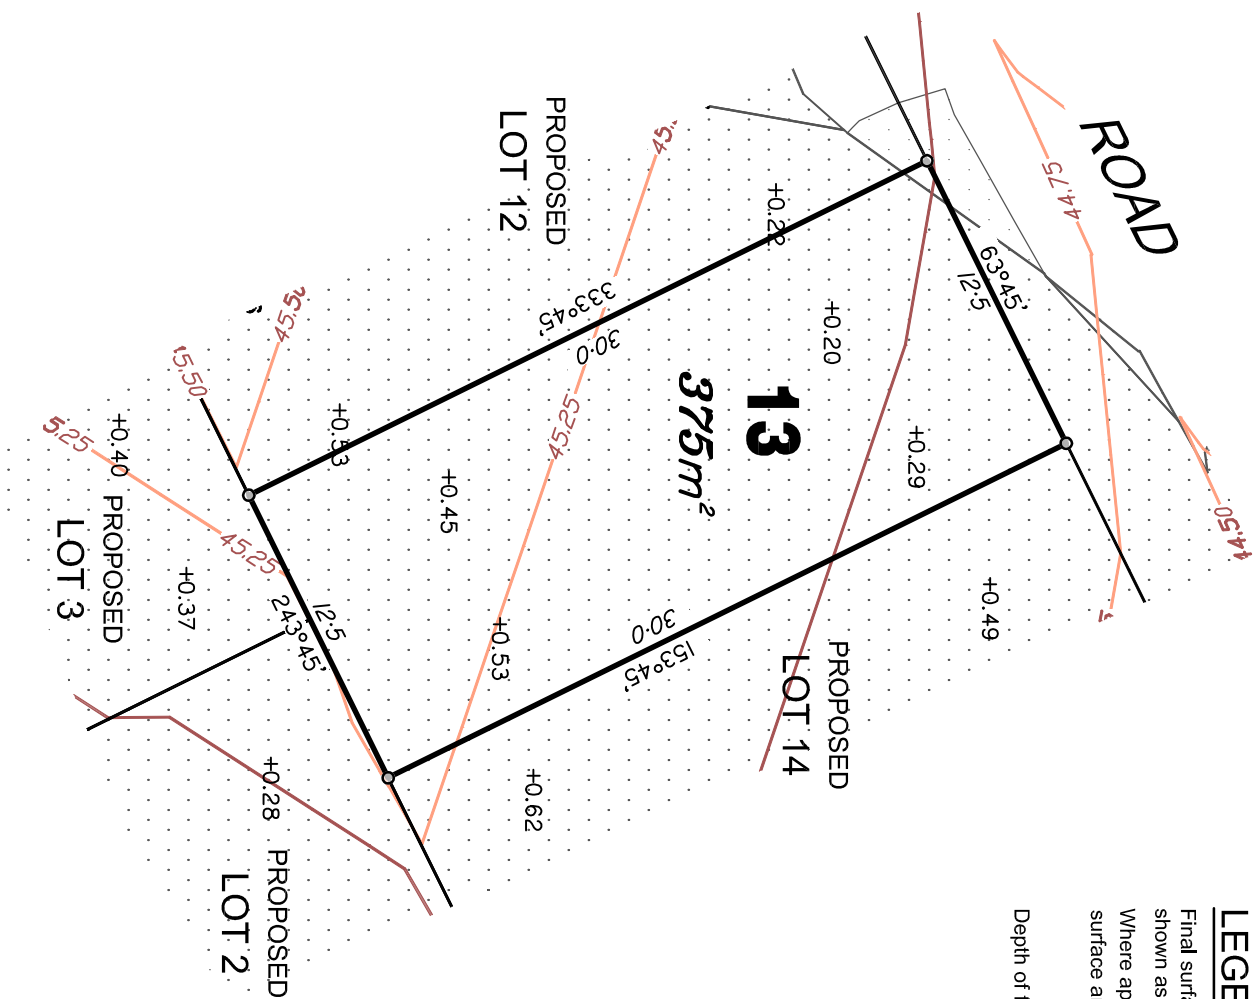

Final surface contours based on A.H.D. datum at an interval of 0.25m, shown as: —— 48.0 ——

1. Introduction 2. Methodology 3. Results 4. Discussion 5. Conclusion 6. References 7. Appendix 8. Notes 9. Tables 10. Figures
--

+1.90

PEET FLAGSTONE
CITY PTY LTD

(These notes are an integral part of this plan)

It is not to be used by any other person or corporation or for any other purposes and is subject to the following limitations:

THESE DESIGNS AND DRAWINGS ARE COPYRIGHT
AND ARE NOT TO BE USED OR REPRODUCED
WITHOUT THE WRITTEN PERMISSION OF THG

Cadastral Boundaries 30109-LC2(E).dwg
and 30109-LC1(G).dwg

Final Surface Contours
Stage 1 A-D Des Confs.dwg
Pre-development Surface

A	Original	12/11/15	SSH
No	Revisions	Date	Chkd


Local Authority:	LOGAN CITY COUNCIL
Horizontal Meridian:	MCA D 15221510
Vertical Level Datum:	AHD D
Scale:	1:300 @ A4
Designed:	Bradlees Meinhardt
Drawn:	SRL
Checked:	SSH
Plot Date:	12 Nov. 2015
Computer File Ref:	

of Proposed LOT 13
being part of



BRISBANE **PROSERPINE**
(07) 3666 4700 (07) 4945 1722
MACKAY **CARNS**
(07) 4951 2911 (07) 4051 6722
www.thg.com.au
ACN 604 671 374
Queensland Surveying Pty Ltd
t/a THG Resource Strategists

t/a THG Resource Strategists	
Drawing No	Issue
30109-DP 13	A

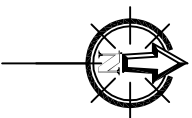

ROAD

PROPOSED
LOT 13

PROPOSED
LOT 15

PROPOSED
LOT 1

PROPOSED
LOT 2


14
420m²

LEGEND

Final surface contours based on A.H.D. datum at an interval of 0.25m, shown as: — 48.0 —

Where applicable, areas to be filled from the pre-construction surface are shown as:-

Depth of fill shown as:- +1.90

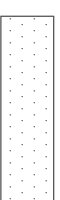

FLAGSTONE
Stage 1A
for
PEET FLAGSTONE
CITY PTY LTD

IMPORTANT NOTES:

(These notes are an integral part of this plan)
This plan has been prepared for PEET FLAGSTONE CITY PTY LTD for the purposes of A Disclosure Plan Under the Land Sales Act 1984 (as amended).
It is not to be used by any other person or corporation or for any other purposes and is subject to the following limitations:

Please refer to the approved Development Application for conditions relating to the LOT and to approved Operational Works drawings for services location and possible easements.

THESE DESIGNS AND DRAWINGS ARE COPYRIGHT © 2015 T/HG SURVEYING WITHOUT THE WRITTEN PERMISSION OF T/HG

Data Sources
Cadastral Boundaries: 30109-LC(E).dwg and 30109-LC(I).dwg
Final Surface Contours: Stage 1A-D Des Const.dwg
Pre-development Surface: 230000_20.DTM 150911.dwg

No.	Revisions	Date	CRND
1	Original	12/07/13	SSR

Locality: UNDULLAH
Local Authority: LOGAN CITY COUNCIL
Horizontal Meridian: MGA Wide IS221510
Vertical Level Datum: AHD D
Scale: 1:300 @ A4
Designed: Bradlees Meinhardt
Drawn: SRL
Checked: SSH
Plot Date: 12 Nov. 2015
Computer File Ref: 151112 30109DP Stage 1A Rev A.dwg

DISCLOSURE PLAN
of Proposed LOT 14
being part of

Lot 908 on RP819216




T/HG
BRSBANE
(07) 3566 4700
MACKAY
(07) 4951 2911
www.thg.com.au
PROSERPINE
(07) 3566 4700
CAIRNS
(07) 4951 2911
ACN 604 671 374
Queensland Surveying Pty Ltd
t/a T/HG Resource Strategists

Drawing No: 30109-DP 14
Issue: A

Scale 1:300 - Lengths are in Metres




ADDITIONAL NOTES:
The LOT dimensions and area shown hereon are subject to final field survey and also to the requirements of Council and any other authority which may have requirements under any relevant legislation
Final surface contours shown hereon have been drawn from data supplied by Bradlees Meinhardt.
Depth of fill values shown are from the pre-development surface.
Compaction of any fill material placed on this site shall be completed under inspection and testing services in accordance with AS3798-2007.
Copyright © Queensland Surveying Pty Ltd t/a T/HG Resource Strategists 2015.

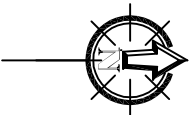

PROPOSED
LOT 31

PROPOSED
LOT 32

PROPOSED
LOT 17

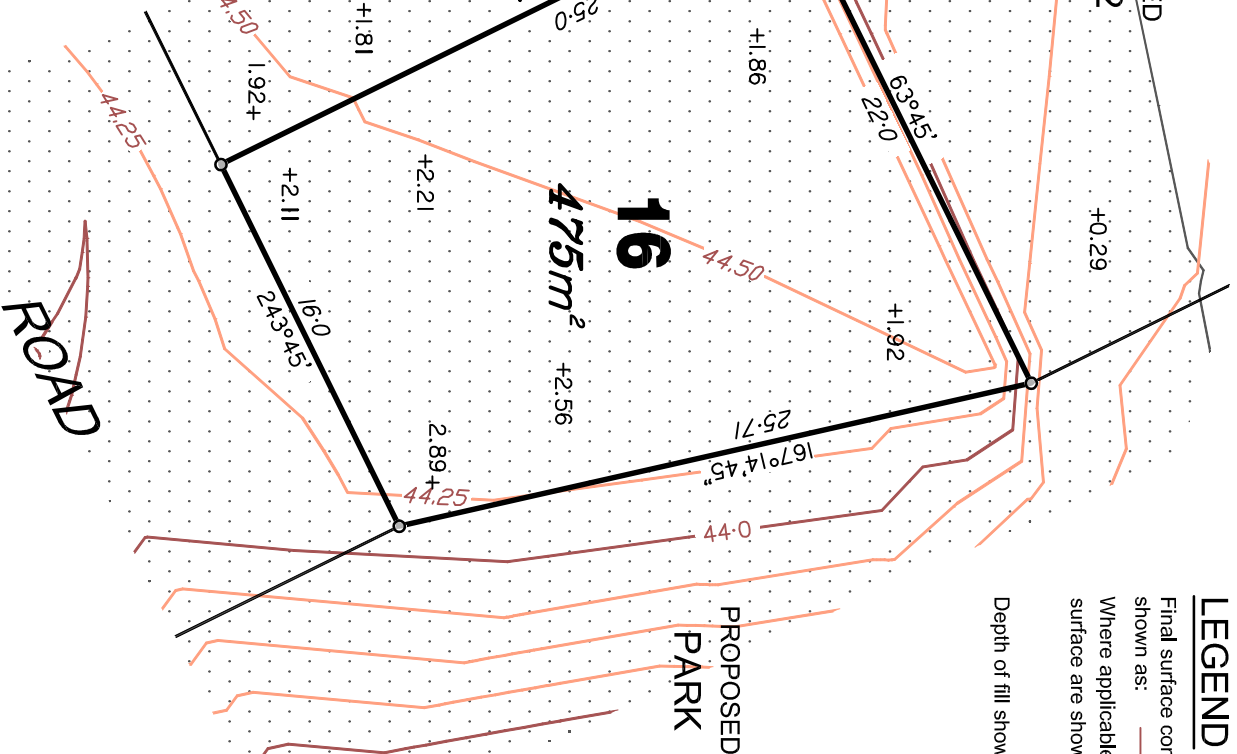


LEGEND

Final surface contours based on A.H.D. datum at an interval of 0.25m, shown as: — 48.0 —

Where applicable, areas to be filled from the pre-construction surface are shown as:-

Depth of fill shown as:- +1.90

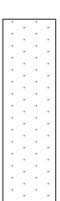

ADDITIONAL NOTES:

The LOT dimensions and area shown hereon are subject to final field survey and also to the requirements of Council and any other authority which may have requirements under any relevant legislation

Final surface contours shown hereon have been drawn from data supplied by Bradlees Meinhardt.

Depth of fill values shown are from the pre-development surface.

Compaction of any fill material placed on this site shall be completed under inspection and testing services in accordance with AS3798-2007.

Copyright © Queensland Surveying Pty Ltd t/a THG Resource Strategists 2015.

FLAGSTONE Stage 1A

PEET FLAGSTONE
CITY PTY LTD

IMPORTANT NOTES:

(These notes are an integral part of this plan)
This plan has been prepared for PEET FLAGSTONE CITY PTY LTD for the purposes of a Disposal Plan Under the Land Sales Act 1984 (as amended).
It is not to be used by any other person or corporation or for any other purposes and is subject to the following limitations:
Please refer to the approved Development Application for conditions relating to the LOT and to approved Operational Works drawings for services location and possible easements.

These drawings and drawings are copyright without the written permission of THG

Data Sources

Cadastral Boundaries 30109-LC(E).dwg and 30109-LC(I).dwg
Final Surface Contours Stage 1A-Das Cons.dwg
Pre-development Surface 230000_20.DTM 150911.dwg

No	Revisions	Date	CR/CD
1	Original	12/11/13	SSR

Locality: UNDULLAH
Local Authority: LOGAN CITY COUNCIL
Horizontal Meridian: MCA Wide IS221510
Vertical Level Datum: AHD D
Scale: 1:300 @ A4
Designed: Bradlees Meinhardt
Drawn: SRL
Checked: SSH
Plot Date: 12 Nov. 2015
Computer File Ref: 151112 30109DP Stage 1A Rev A.dwg

DISCLOSURE PLAN

of Proposed LOT 16
being part of

Lot 908 on RP819216



BRISBANE (07) 3566 4700
MACKAY (07) 4945 1722
(07) 4951 2911

PROSERPINE (07) 4945 1722
CAIRNS (07) 4051 6722

www.thg.com.au
ACN 604 671 374

Queensland Surveying Pty Ltd
t/a THG Resource Strategists

Drawing No 30109-DP 16 Issue A



PROPOSED
LOT 39

PROPOSED
LOT 41

40
599m²


ROAD

ROAD

LEGEND

Final surface contours based on A.H.D. datum at an interval of 0.25m, shown as: — 48.0 —

Where applicable, areas to be filled from the pre-construction surface are shown as:-

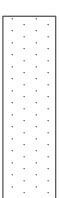

Depth of fill shown as:- +1.90

FLAGSTONE Stage 1A for PEET FLAGSTONE CITY PTY LTD

IMPORTANT NOTES:

(These notes are an integral part of this plan)
This plan has been prepared for PEET FLAGSTONE CITY PTY LTD for the purposes of A Disclosure Plan Under the Land Sales Act 1984 (as amended).
It is not to be used by any other person or corporation or for any other purposes and is subject to the following limitations:

Please refer to the approved Development Application for conditions relating to the LOT and to approved Operational Works drawings for services location and possible easements.

THESE DRAWINGS ARE COPYRIGHTED AND NO PART IS TO BE REPRODUCED WITHOUT THE WRITTEN PERMISSION OF THG

Data Sources

Cadastral Boundaries 30109-LC(E).dwg and 30109-LC(I).dwg

Final Surface Contours Stage 1A-D Des Conts.dwg

Pre-development Surface 23000Q_20.DTM 150911.dwg

No.	Revisions	Date	CRND
1	Original	12/11/13	SSR

Locality: UNDULLAH
Local Authority: LOGAN CITY COUNCIL
Horizontal Meridian: MGA Wide IS221510
Vertical Level Datum: AHD D
Scale: 1:300 @ A4
Designed: Bradlees Meinhardt
Drawn: SRL
Checked: SSH
Plot Date: 11 Nov. 2015
Computer File Ref: 151111 30109DP Stage 1A Rev A.dwg

DISCLOSURE PLAN

of Proposed LOT 40
being part of

Lot 908 on RP819216



BRISBANE (07) 3566 4700
MACKAY (07) 4945 1722

PROSERPINE (07) 4951 2911
CAIRNS (07) 4051 6722

www.thg.com.au
ACN 604 671 374


Queensland Surveying Pty Ltd
t/a THG Resource Strategists

Copyright © Queensland Surveying Pty Ltd t/a THG Resource Strategists 2015.

Drawing No 30109-DP 40 Issue A

Scale 1:300 - Lengths are in Metres




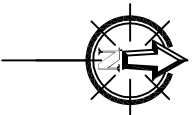


LEGEND

Final surface contours based on A.H.D. datum at an interval of 0.25m, shown as: — 48.0 —

Where applicable, areas to be filled from the pre-construction surface are shown as:-

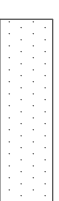

Depth of fill shown as:- +1.90

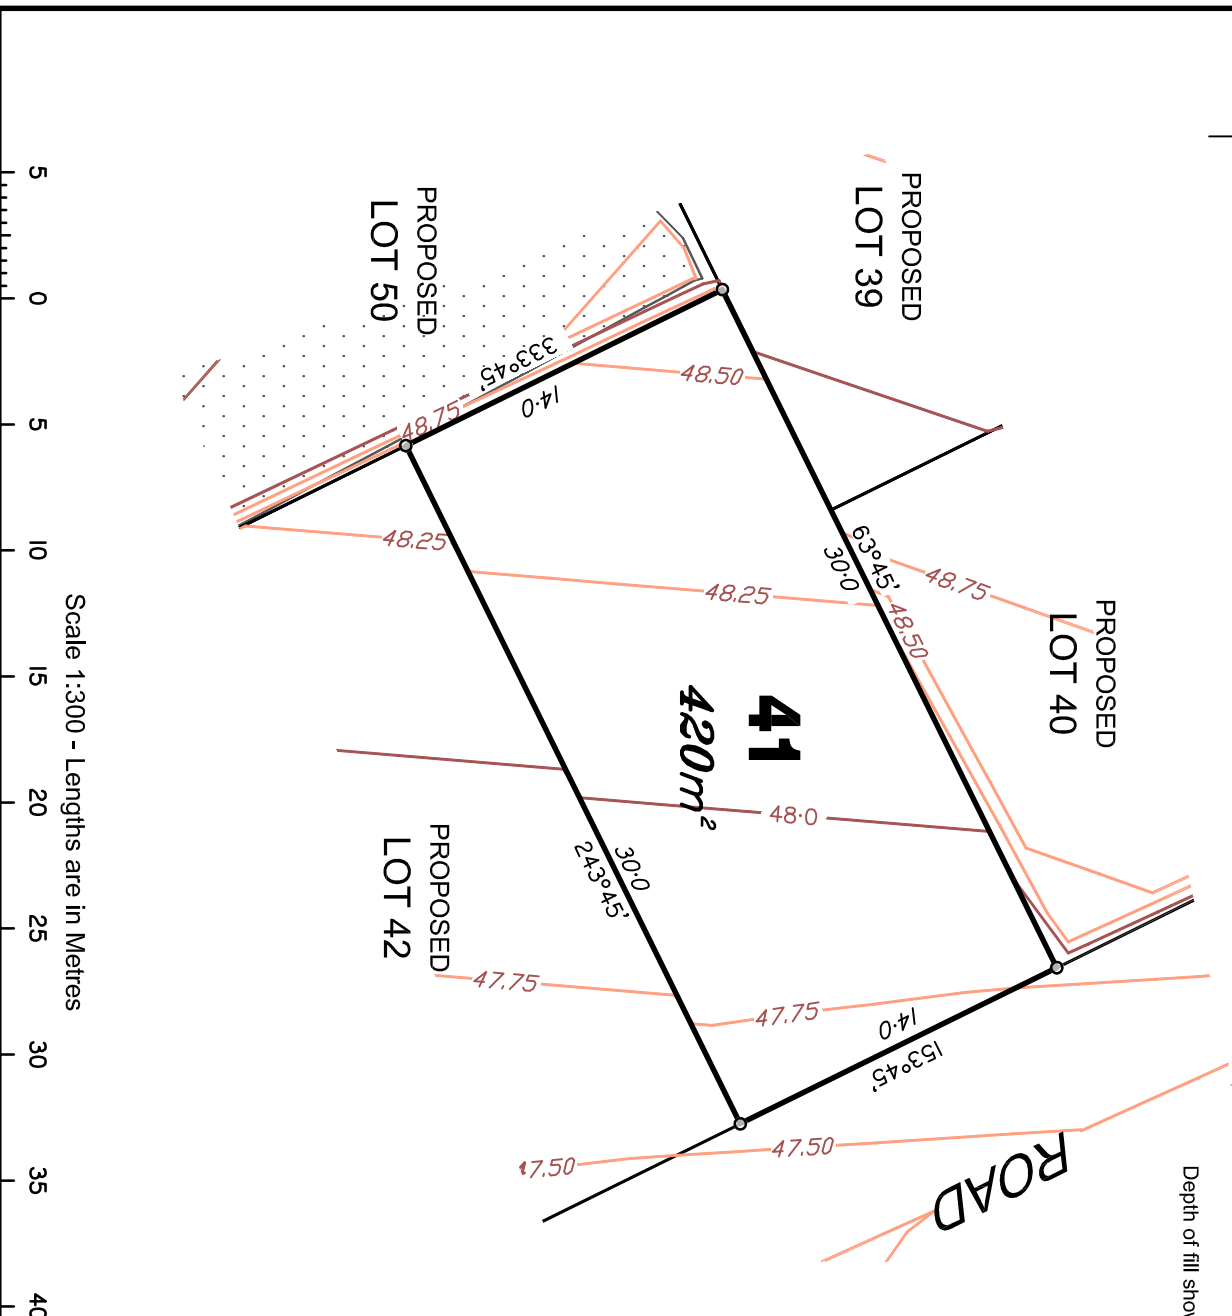

ADDITIONAL NOTES:

The LOT dimensions and area shown hereon are subject to final field survey and also to the requirements of Council and any other authority which may have requirements under any relevant legislation

Final surface contours shown hereon have been drawn from data supplied by Bradlees Meinhardt.

Depth of fill values shown are from the pre-development surface.

Compaction of any fill material placed on this site shall be completed under inspection and testing services in accordance with AS3798-2007.

Copyright © Queensland Surveying Pty Ltd t/a THG Resource Strategists 2015.

FLAGSTONE Stage 1A

for
**PEET FLAGSTONE
CITY PTY LTD**

IMPORTANT NOTES:

(These notes are an integral part of this plan)
This plan has been prepared for PEET FLAGSTONE CITY PTY LTD for the purposes of A Disclosure Plan Under the Land Sales Act 1984 (as amended).
It is not to be used by any other person or corporation or for any other purposes and is subject to the following limitations:

Please refer to the approved Development Application for conditions relating to the LOT and to approved Operational Works drawings for services location and possible easements.

THESE DESIGNS AND DRAWINGS ARE COPYRIGHT OF THG AND ARE TO BE USED WITHOUT THE WRITTEN PERMISSION OF THG

Data Sources

Cadastral Boundaries 30109-LC(E).dwg and 30109-LC(I).dwg

Final Surface Contours Stage 1A-D Des Contours.dwg

Pre-development Surface 23000L20.DTM 150911.dwg

No	Revisions	Date	CR/CD
1	Original	12/07/13	SSR

Locality: UNDULLAH
Local Authority: LOGAN CITY COUNCIL
Horizontal Meridian: MGA Wide IS221510
Vertical Level Datum: AHD D
Scale: 1:300 @ A4
Designed: Bradlees Meinhardt
Drawn: SRL
Checked: SSH
Plot Date: 24 Nov. 2015
Computer File Ref: 151124-00106DP Stage 1A Rev A.dwg


DISCLOSURE PLAN

of Proposed LOT 41
being part of

Lot 908 on RP819216




Queensland Surveying Pty Ltd
t/a THG Resource Strategists
Drawing No 30109-DP 41 Issue A

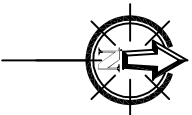

LEGEND


Final surface contours based on A.H.D. datum at an interval of 0.25m, shown as: — 48.0 —

Where applicable, areas to be filled from the pre-construction surface are shown as:-

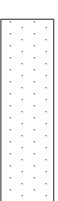

Depth of fill shown as:- +1.90

ROAD

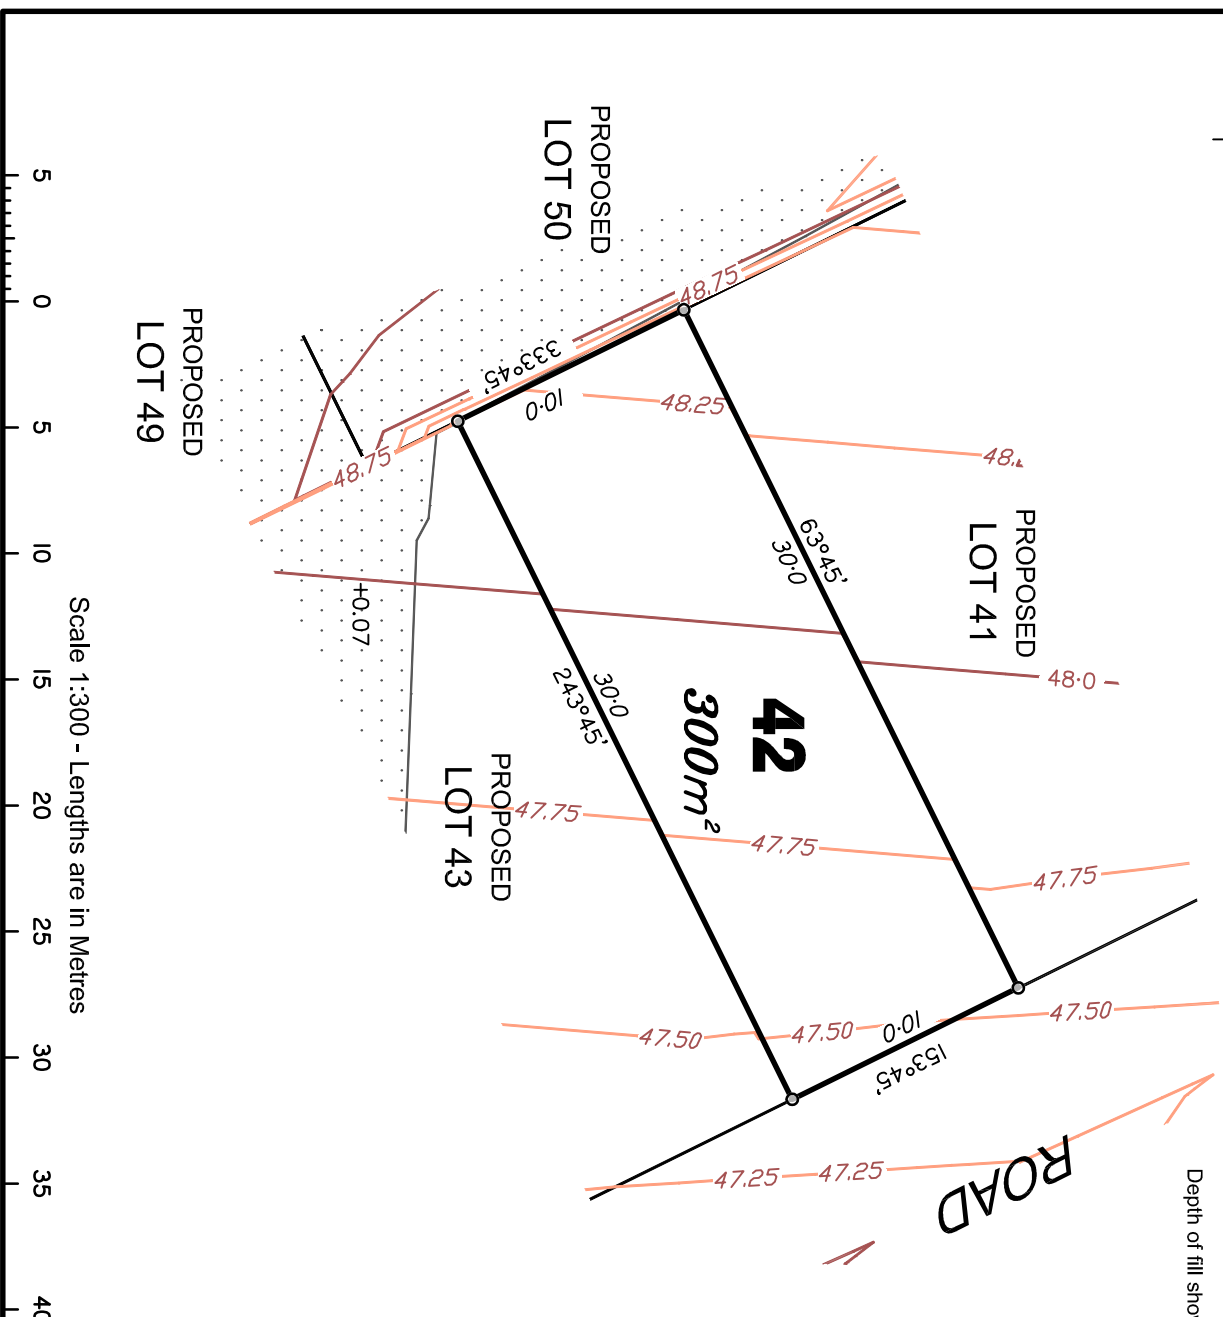

ADDITIONAL NOTES:

The LOT dimensions and area shown hereon are subject to final field survey and also to the requirements of Council and any other authority which may have requirements under any relevant legislation

Final surface contours shown hereon have been drawn from data supplied by Bradlees Meinhardt.

Depth of fill values shown are from the pre-development surface.

Compaction of any fill material placed on this site shall be completed under inspection and testing services in accordance with AS3798-2007.

Copyright © Queensland Surveying Pty Ltd t/a THG Resource Strategists 2015.

FLAGSTONE Stage 1A

PEET FLAGSTONE
CITY PTY LTD

IMPORTANT NOTES:

(These notes are an integral part of this plan)
This plan has been prepared for PEET FLAGSTONE CITY PTY LTD for the purposes of A Disclosure Plan Under the Land Sales Act 1984 (as amended).
It is not to be used by any other person or corporation or for any other purposes and is subject to the following limitations:
Please refer to the approved Development Application for conditions relating to the LOT and to approved Operational Works drawings for services location and possible easements.

These designs and drawings are copyright of PEET FLAGSTONE CITY PTY LTD and shall remain the property of PEET FLAGSTONE CITY PTY LTD without the written permission of THG

Data Sources

Cadastral Boundaries: 30109-LC(E).dwg and 30109-LC(I)(G).dwg
Final Surface Contours: Stage 1A-D Des Cons.dwg
Pre-development Surface: 23000L20.DTM 150911.dwg

No	Revisions	Date	CR/CD
1	Original	12/11/13	SSR

Locality: UINDULLAH
Local Authority: LOGAN CITY COUNCIL
Horizontal Meridian: MGA Wide IS221510
Vertical Level Datum: AHD D
Scale: 1:300 @ A4
Designed: Bradlees Meinhardt
Drawn: SRL
Checked: SSH
Plot Date: 24 Nov. 2015
Computer File Ref: 151124-90109DP Stage 1A Rev A.dwg

DISCLOSURE PLAN

of Proposed LOT 42
being part of

Lot 908 on RP819216




BRSBANE (07) 3566 4700
MACKAY (07) 4945 1722
(07) 4951 2911

PROSERPINE (07) 4945 1722
CAIRNS (07) 4051 6722

www.thg.com.au
ACN 604 671 374

Queensland Surveying Pty Ltd
t/a THG Resource Strategists

Drawing No: 30109-DP 42
Issue: A

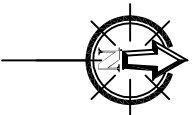

PROPOSED
LOT 67

PROPOSED
LOT 52

PROPOSED
LOT 68

51

709m²


ROAD

PROPOSED
PARK

LEGEND

Final surface contours based on A.H.D. datum at an interval of 0.25m, shown as: — 48.0 —

Where applicable, areas to be filled from the pre-construction surface are shown as:-

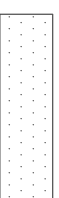

Depth of fill shown as:- +1.90

Retaining Wall



Retaining Wall Lot 51
Min Height: — 0.23m
Max Height: — 0.95m
Average Height: — 0.68m

Lease Area
for Entry Wall

ADDITIONAL NOTES:

The LOT dimensions and area shown hereon are subject to final field survey and also to the requirements of Council and any other authority which may have requirements under any relevant legislation

Final surface contours shown hereon have been drawn from data supplied by Bradlees Meinhardt.

Depth of fill values shown are from the pre-development surface.

Compaction of any fill material placed on this site shall be completed under inspection and testing services in accordance with AS3798-2007.

Copyright © Queensland Surveying Pty Ltd t/a THG Resource Strategists 2015.

FLAGSTONE Stage 1A

for
PEET FLAGSTONE
CITY PTY LTD

IMPORTANT NOTES:

(These notes are an integral part of this plan)
This plan has been prepared for PEET FLAGSTONE CITY PTY LTD for the purposes of a Disclosure Plan Under the Land Sales Act 1984 (as amended).
It is not to be used by any other person or corporation or for any other purposes and is subject to the following limitations:

Please refer to the approved Development Application for conditions relating to the LOT and to approved Operational Works drawings for services location and possible easements.

THESE DESIGNS AND DRAWINGS ARE COPYRIGHT WITHOUT THE WRITTEN PERMISSION OF THG

Data Sources

Cadastral boundaries 30109-LC(E).dwg and 30109-LC(I).dwg
Final Surface Contours Stage 1A-D Des Conts.dwg
Pre-development Surface 23000L20.DTM 150911.dwg

No	Revisions	Date	CR/CD
1	Original	12/11/13	SSR

Locality: UNBULLAH
Local Authority: LOGAN CITY COUNCIL
Horizontal Meridian: MGA Wide IS221510
Vertical Level Datum: AHD D
Scale: 1:300 @ A4
Designed: Bradlees Meinhardt
Drawn: SRL
Checked: SSH
Plot Date: 24 Nov. 2015
Computer File Ref: 151124_30109DP Stage 1A Rev A.dwg

DISCLOSURE PLAN

of Proposed LOT 51
being part of

Lot 908 on RP819216



BRISBANE PROSERPINE
(07) 3566 4700 (07) 4945 1722
MACKAY CAIRNS
(07) 4951 2911 (07) 4051 6722
www.thg.com.au

Queensland Surveying Pty Ltd
t/a THG Resource Strategists

Drawing No 30109-DP 51

Issue A

Scale 1:300 - Lengths are in Metres

5 0 5 10 15 20 25 30 35 40



PROPOSED
LOT 67

PROPOSED
LOT 66

PROPOSED
LOT 53

PROPOSED
LOT 51


52

590m²

ROAD

LEGEND
Final surface contours based on A.H.D. datum at an interval of 0.25m, shown as: — 48.0 —
Where applicable, areas to be filled from the pre-construction surface are shown as:-

Depth of fill shown as:- +1.90

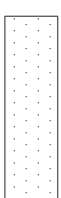

FLAGSTONE
Stage 1A
for
PEET FLAGSTONE
CITY PTY LTD

IMPORTANT NOTES:

(These notes are an integral part of this plan)
This plan has been prepared for PEET FLAGSTONE CITY PTY LTD for the purposes of a Disclosure Plan Under the Land Sales Act 1984 (as amended).
It is not to be used by any other person or corporation or for any other purposes and is subject to the following limitations:
Please refer to the approved Development Application for conditions relating to the LOT and to approved Operational Works drawings for services location and possible easements.

THESE DESIGNS AND DRAWINGS ARE COPYRIGHT
OF THE SURVEYING PROFESSION
WITHOUT THE WRITTEN PERMISSION OF THG

Data Sources
Cadastral Boundaries: 30109-LC(E).dwg
and 30109-LC(I)(G).dwg
Final Surface Contours: Stage 1A-D Des Conts.dwg
Pre-development Surface: 23000Q_20 DTM 150911.dwg

No.	Revisions	Date	CRND
1	Original	12/11/13	SSR

Locality: UNDULLAH
Local Authority: LOGAN CITY COUNCIL
Horizontal Meridian: MGA Wide IS221510
Vertical Level Datum: AHD D
Scale: 1:300 @ A4
Designed: Bradlees Meinhardt
Drawn: SRL
Checked: SSH
Plot Date: 24 Nov. 2015
Computer File Ref: 151124_30109DP Stage 1A Rev A.dwg

DISCLOSURE PLAN

of Proposed LOT 52
being part of

Lot 908 on RP819216




BRISBANE
(07) 3566 4700
MACKAY
(07) 4951 2911
www.thg.com.au
ACN 604 671 374
Queensland Surveying Pty Ltd
t/a THG Resource Strategists

Drawing No
30109-DP 52
Issue
A

Scale 1:300 - Lengths are in Metres



ADDITIONAL NOTES:
The LOT dimensions and area shown hereon are subject to final field survey and also to the requirements of Council and any other authority which may have requirements under any relevant legislation
Final surface contours shown hereon have been drawn from data supplied by Bradlees Meinhardt.
Depth of fill values shown are from the pre-development surface.
Compaction of any fill material placed on this site shall be completed under inspection and testing services in accordance with AS3798-2007.
Copyright © Queensland Surveying Pty Ltd t/a THG Resource Strategists 2015.

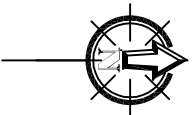


LEGEND

Final surface contours based on A.H.D. datum at an interval of 0.25m, shown as: — 48.0 —

Where applicable, areas to be filled from the pre-construction surface are shown as:-

Depth of fill shown as:- +1.90

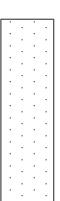

FLAGSTONE Stage 1A for PEET FLAGSTONE CITY PTY LTD

IMPORTANT NOTES:

(These notes are an integral part of this plan)
This plan has been prepared for PEET FLAGSTONE CITY PTY LTD for the purposes of A Disclosure Plan Under the Land Sales Act 1984 (as amended).
It is not to be used by any other person or corporation or for any other purposes and is subject to the following limitations:
Please refer to the approved Development Application for conditions relating to the LOT and to approved Operational Works drawings for services location and possible easements.

THESE DESIGNS AND DRAWINGS ARE COPYRIGHT
OF THE SURVEYING PROFESSION
WITHOUT THE WRITTEN PERMISSION OF THE
DRAWING OFFICE

Data Sources

Cadastral Boundaries: 30109-LC(E).dwg
and 30109-LC(I).dwg
Final Surface Contours: Stage 1A-D Des Cons.dwg
Pre-development Surface: 230000_20.DTM 150911.dwg

No	Revisions	Date	CRD
1	Original	12/11/13	SSR

Locality: UNBULLAH
Local Authority: LOGAN CITY COUNCIL
Horizontal Meridian: MCA Vide IS221510
Vertical Level Datum: AHD D
Scale: 1:300 @ A4
Designed: Bradlees Meinhardt
Drawn: SRL
Checked: SSH
Plot Date: 24 Nov. 2015
Computer File Ref: 151124_30109DP Stage 1A Rev A.dwg

DISCLOSURE PLAN

of Proposed LOT 53
being part of

Lot 908 on RP819216



BRISBANE PROSERPINE
(07) 3566 4700 (07) 4945 1722
MACKAY CAIRNS
(07) 4951 2911 (07) 4051 6722
www.thg.com.au

Queensland Surveying Pty Ltd
ACN 604 671 374
t/a THG Resource Strategists

Drawing No 30109-DP 53 Issue A

PROPOSED
LOT 54

PROPOSED
LOT 65

PROPOSED
LOT 66


PROPOSED
LOT 52

53
420m²

ROAD

Scale 1:300 - Lengths are in Metres



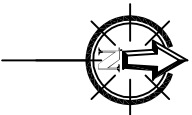

PROPOSED
LOT 64

PROPOSED
LOT 65

PROPOSED
LOT 53

PROPOSED
LOT 55

54
420m²

ROAD

LEGEND

Final surface contours based on A.H.D. datum at an interval of 0.25m, shown as: — 48.0 —

Where applicable, areas to be filled from the pre-construction surface are shown as:-

Depth of fill shown as:- +1.90



FLAGSTONE Stage 1A for PEET FLAGSTONE CITY PTY LTD

IMPORTANT NOTES:

(These notes are an integral part of this plan)
This plan has been prepared for PEET FLAGSTONE CITY PTY LTD for the purposes of A Disclosure Plan Under the Land Sales Act 1984 (as amended).
It is not to be used by any other person or corporation or for any other purposes and is subject to the following limitations:
Please refer to the approved Development Application for conditions relating to the LOT and to approved Operational Works drawings for services location and possible easements.

THESE DESIGNS AND DRAWINGS ARE COPYRIGHT OF THE DESIGNER AND ARE TO BE USED WITHOUT THE WRITTEN PERMISSION OF THE DESIGNER.

Data Sources
Cadastral Boundaries: 30109-LC(E).dwg and 30109-LC(I).dwg
Final Surface Contours: Stage 1A-D Des Const.dwg
Pre-development Surface: 23000Q_20 DTM 150911.dwg

No.	Revisions	Date	CR/CD
1	Original	12/11/13	SSR

Locality: UNDOULLAH
Local Authority: LOGAN CITY COUNCIL
Horizontal Meridian: MCA VIDE IS221510
Vertical Level Datum: AHD D
Scale: 1:300 @ A4
Designed: Bradlees Meinhardt
Drawn: SRL
Checked: SSH
Plot Date: 12 Nov. 2015
Computer File Ref: 151112 30109DP Stage 1A Rev A.dwg


DISCLOSURE PLAN of Proposed LOT 54 being part of Lot 908 on RP819216



THG
BRISBANE
(07) 3566 4700
MACKAY
(07) 4951 2911
www.thg.com.au
PROSERPINE
(07) 4945 1722
CAIRNS
(07) 4051 6722
ACN 604 671 374
Queensland Surveying Pty Ltd
t/a THG Resource Strategists

Drawing No: 30109-DP 54
Issue: A

Scale 1:300 - Lengths are in Metres

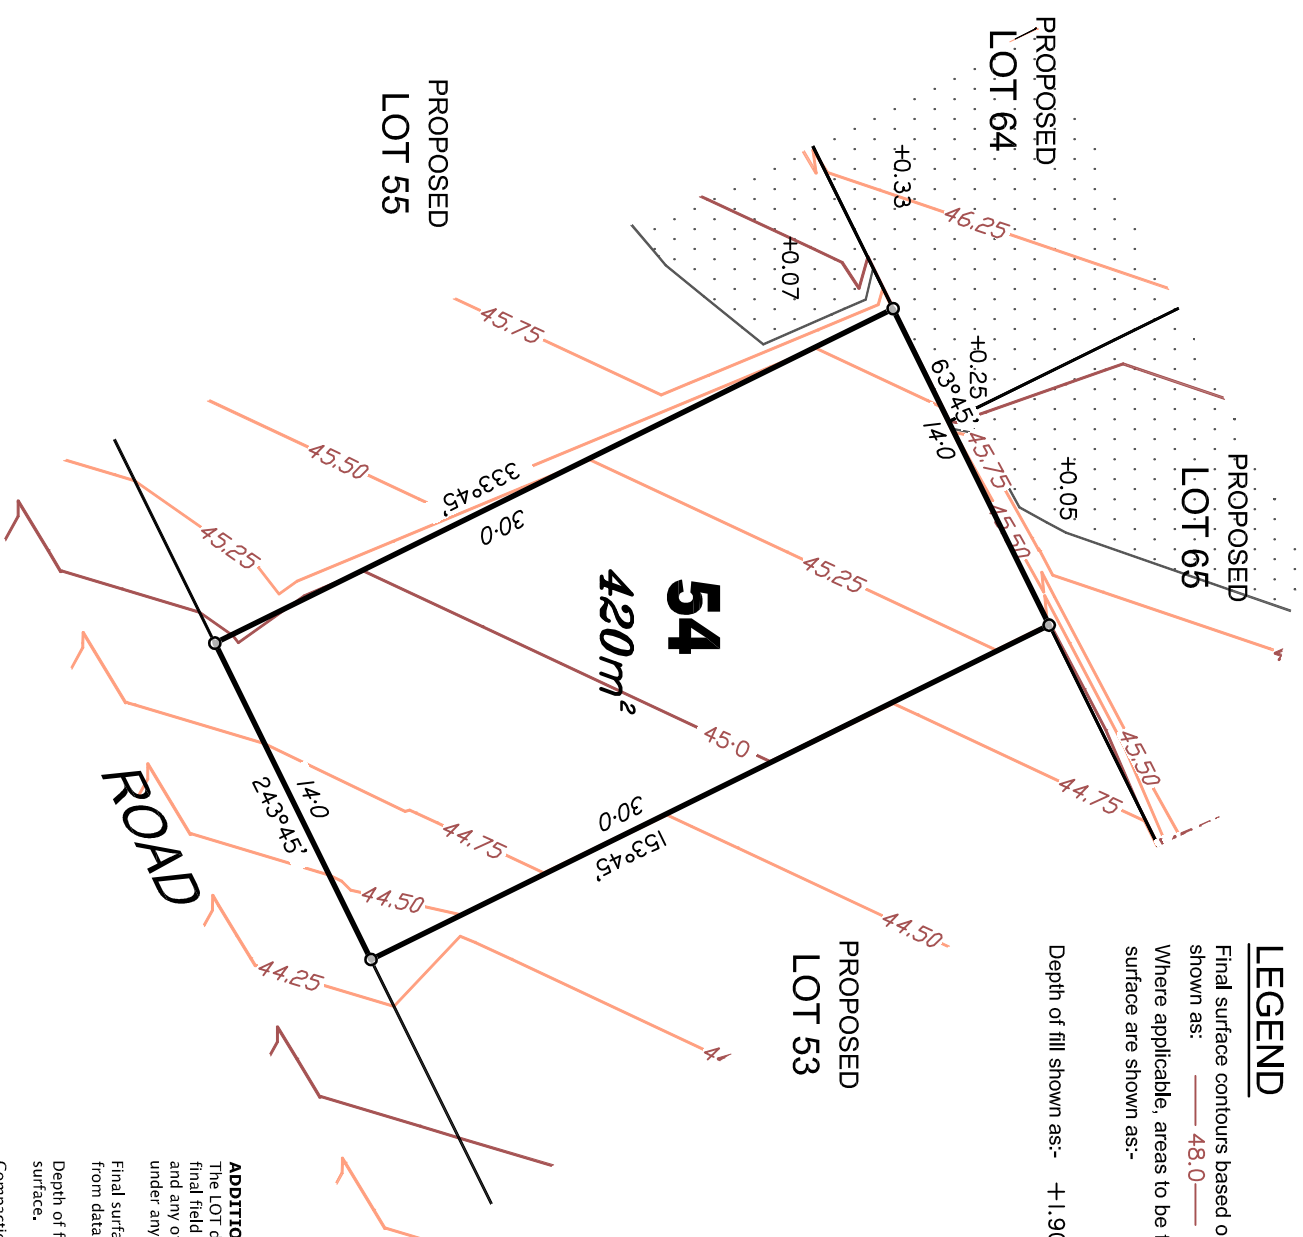

ADDITIONAL NOTES:

The LOT dimensions and area shown hereon are subject to final field survey and also to the requirements of Council and any other authority which may have requirements under any relevant legislation
Final surface contours shown hereon have been drawn from data supplied by Bradlees Meinhardt.
Depth of fill values shown are from the pre-development surface.

Compaction of any fill material placed on this site shall be completed under inspection and testing services in accordance with AS3798-2007.

Copyright © Queensland Surveying Pty Ltd t/a THG Resource Strategists 2015.



~~PROPOSED~~
LOT 62

PROPOSED
/ LOT 63

PROPOSED
LOT 64

LEGEND

Final surface contours based on A.H.D. datum at an interval of 0.25m, shown as: —48.0—

Where applicable, areas to be filled from the pre-construction surface are shown as:

Depth of fill shown as:- +1.90

PROPOSED
LOT 54

55
600m²
45,75

ROAD

Scale 1:300 - Lengths are in Metres

ADDITIONAL NOTES:

The LOT dimensions and area shown hereon are subject to final field survey and also to the requirements of Council and any other authority which may have requirements under any relevant legislation

Final surface contours shown hereon have been drawn from data supplied by Bradlees Meinhardt.

Depth of fill values shown are from the pre-development surface.

Compaction of any fill material placed on this site shall be completed under inspection and testing services in accordance with AS3798-2007.

Copyright © Queensland Surveying Pty Ltd t/a THG
Resource Strategists 2015.

FLAGSTONE
Stage 1A

FOI
PEET FLAGSTONE
CITY PTY LTD

IMPORTANT NOTES:

This plan has been prepared for
PEET FLAGSTONE CITY PTY LTD for
the purposes of **A Disclosure Plan**
Under the Land Sales Act 1984 (as
amended).

It is not to be used by any other person or corporation or for any other purposes and is subject to the following limitations:

Please refer to the approved Development Application for conditions relating to the LOT and to approved Operational Works drawings for services location and possible easements,

THESE DESIGNS AND DRAWINGS ARE COPYRIGHTED AND ARE NOT TO BE USED OR REPRODUCED WITHOUT THE WRITTEN PERMISSION OF THE

Data Sources	
Cadastral Boundaries	30109-LCZ(E).dwg
and	30109-LC1(G).dwg
Final Surface Contours	Stage 1A-D Des Conts.dwg
Pre-development Surface	

230000_20 DTM 150911.dwg

A	Original	12/11/15	SSH
No	Revisions	Date	Chkd

Locality:	UNDULAH
Local Authority:	LOCALITY COUNCIL
Horizontal Meridian:	MCA Vile IS221510
Vertical Level Datum:	AHD D
Scale:	1:300 @ A4
Designed:	Bradleys Meinhardt
Drawn:	SRL
Checked:	SSH
Plot Date:	12 Nov, 2015
Computer File Ref:	

151112 30109DP Stage 1A Rev A.dwg

DISCLOSURE PLAN

of Proposed LOT 55
being part of

Lot 908 on RP819216



BRISBANE (07) 3666 4700
PROSERPINE (07) 4945 1722



MACKAY (07) 4951 2911
CAIRNS (07) 4051 6722

www.thg.com.au
ACN 604 671 374

Queensland Surveying Pty Ltd
t/a THG Resource Strategists

Drawing No	Issue
------------	-------


30109-DP 55 A

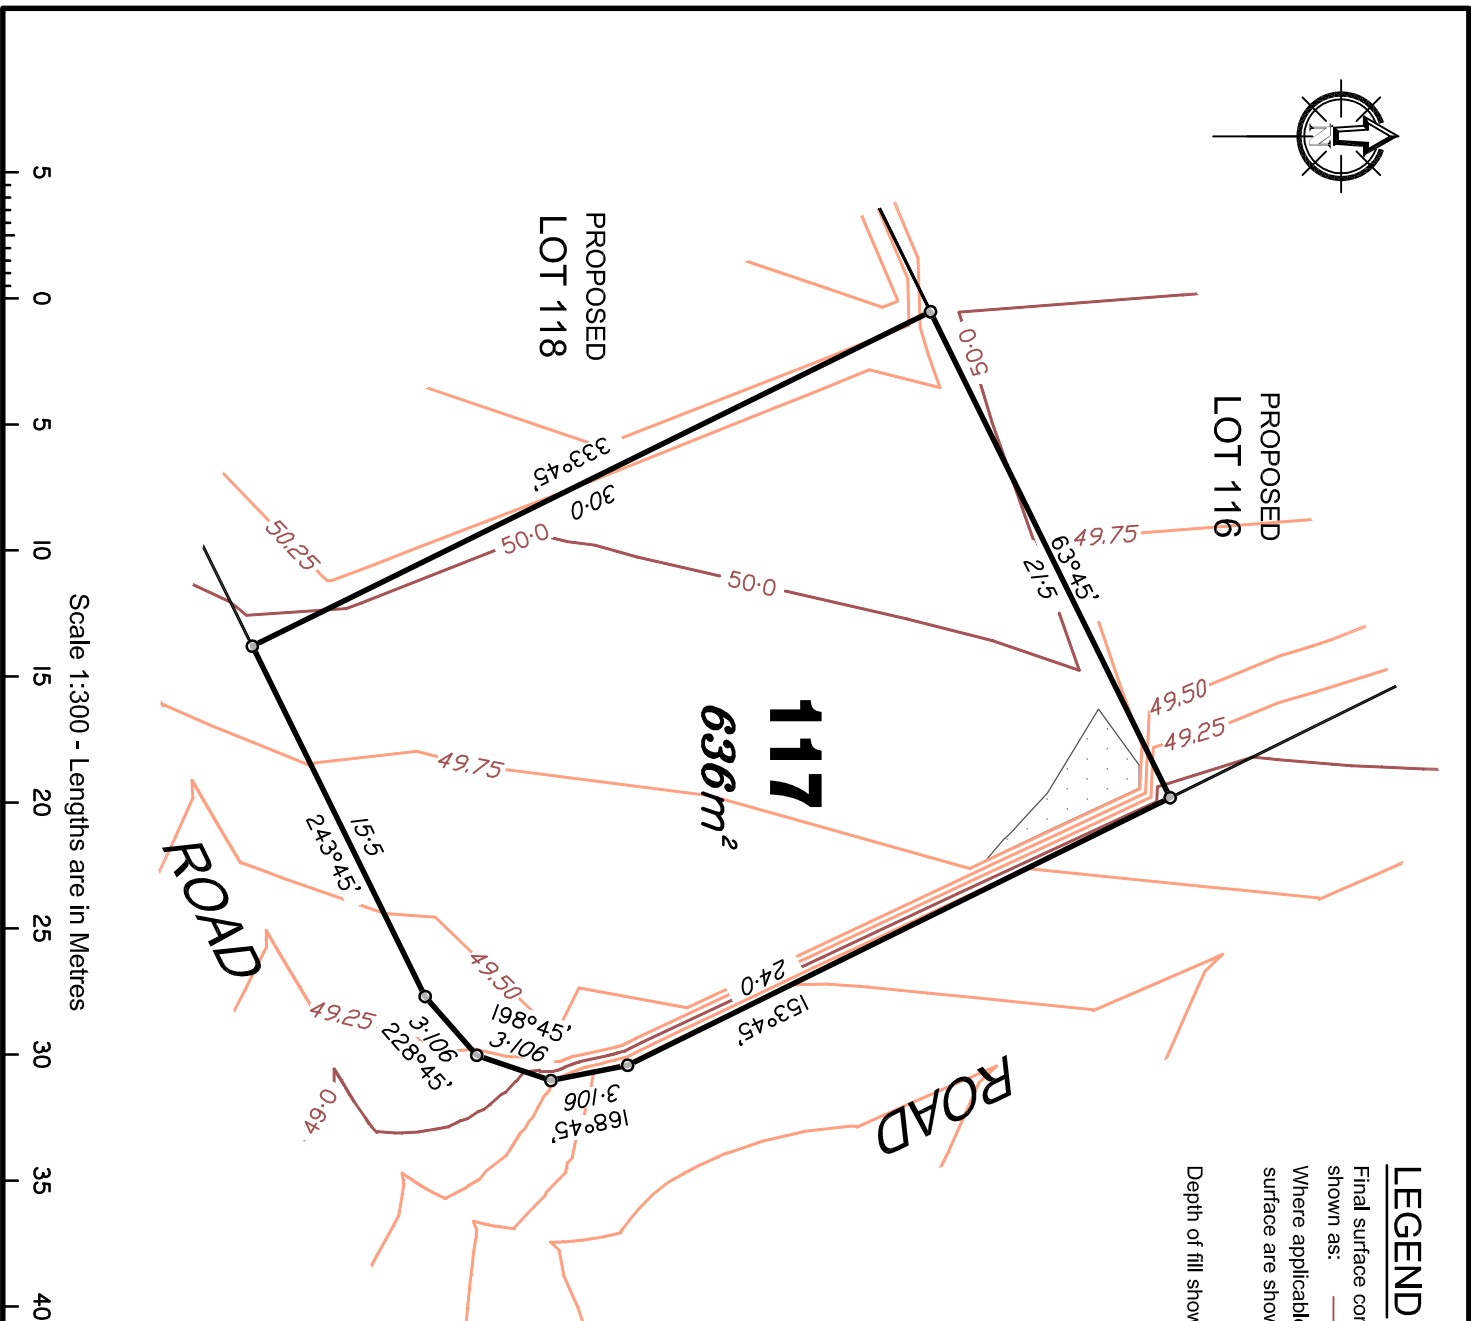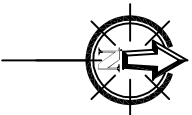

LEGEND

Final surface contours based on A.H.D. datum at an interval of 0.25m, shown as: — 48.0 —

Where applicable, areas to be filled from the pre-construction surface are shown as:-

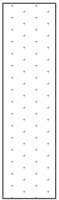

Depth of fill shown as:- +1.90

ADDITIONAL NOTES:

The LOT dimensions and area shown hereon are subject to final field survey and also to the requirements of Council and any other authority which may have requirements under any relevant legislation

Final surface contours shown hereon have been drawn from data supplied by Bradlees Meinhardt.

Depth of fill values shown are from the pre-development surface.

Compaction of any fill material placed on this site shall be completed under inspection and testing services in accordance with AS3798-2007.

Copyright © Queensland Surveying Pty Ltd t/a THG Resource Strategists 2015.

FLAGSTONE
Stage 1A

for
PEET FLAGSTONE
CITY PTY LTD

IMPORTANT NOTES:

(These notes are an integral part of this plan)
This plan has been prepared for PEET FLAGSTONE CITY PTY LTD for the purposes of A Disclosure Plan Under the Land Sales Act 1984 (as amended).
It is not to be used by any other person or corporation or for any other purposes and is subject to the following limitations:
Please refer to the approved Development Application for conditions relating to the LOT and to approved Operational Works drawings for services location and possible easements.

THESE DESIGNS AND DRAWINGS ARE COPYRIGHT WITHOUT THE WRITTEN PERMISSION OF THG

Data Sources

Cadastral Boundaries 30109-LC(E).dwg and 30109-LC(I).dwg
Final Surface Contours Stage 1A-Das Cons.dwg
Pre-development Surface 230000_20.DTM 150911.dwg

No	Revisions	Date	CHKD
1	Original	12/11/15	SSR

Locality: UNDULLAH
Local Authority: LOGAN CITY COUNCIL
Horizontal Meridian: MGA Wide IS221510
Vertical Level Datum: AHD D
Scale: 1:300 @ A4
Designed: Bradlees Meinhardt
Drawn: SRL
Checked: SSH
Plot Date: 12 Nov. 2015
Computer File Ref: 151112 30109DP Stage 1A Rev A.dwg

DISCLOSURE PLAN

of Proposed LOT 117
being part of

Lot 908 on RP819216




Queensland Surveying Pty Ltd
t/a THG Resource Strategists
Drawing No 30109-DP 117 Issue A




LEGEND

Final surface contours based on A.H.D. datum at an interval of 0.25m, shown as: — 48.0 —

Where applicable, areas to be filled from the pre-construction surface are shown as:-

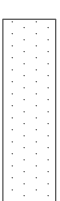

Depth of fill shown as:- +1.90

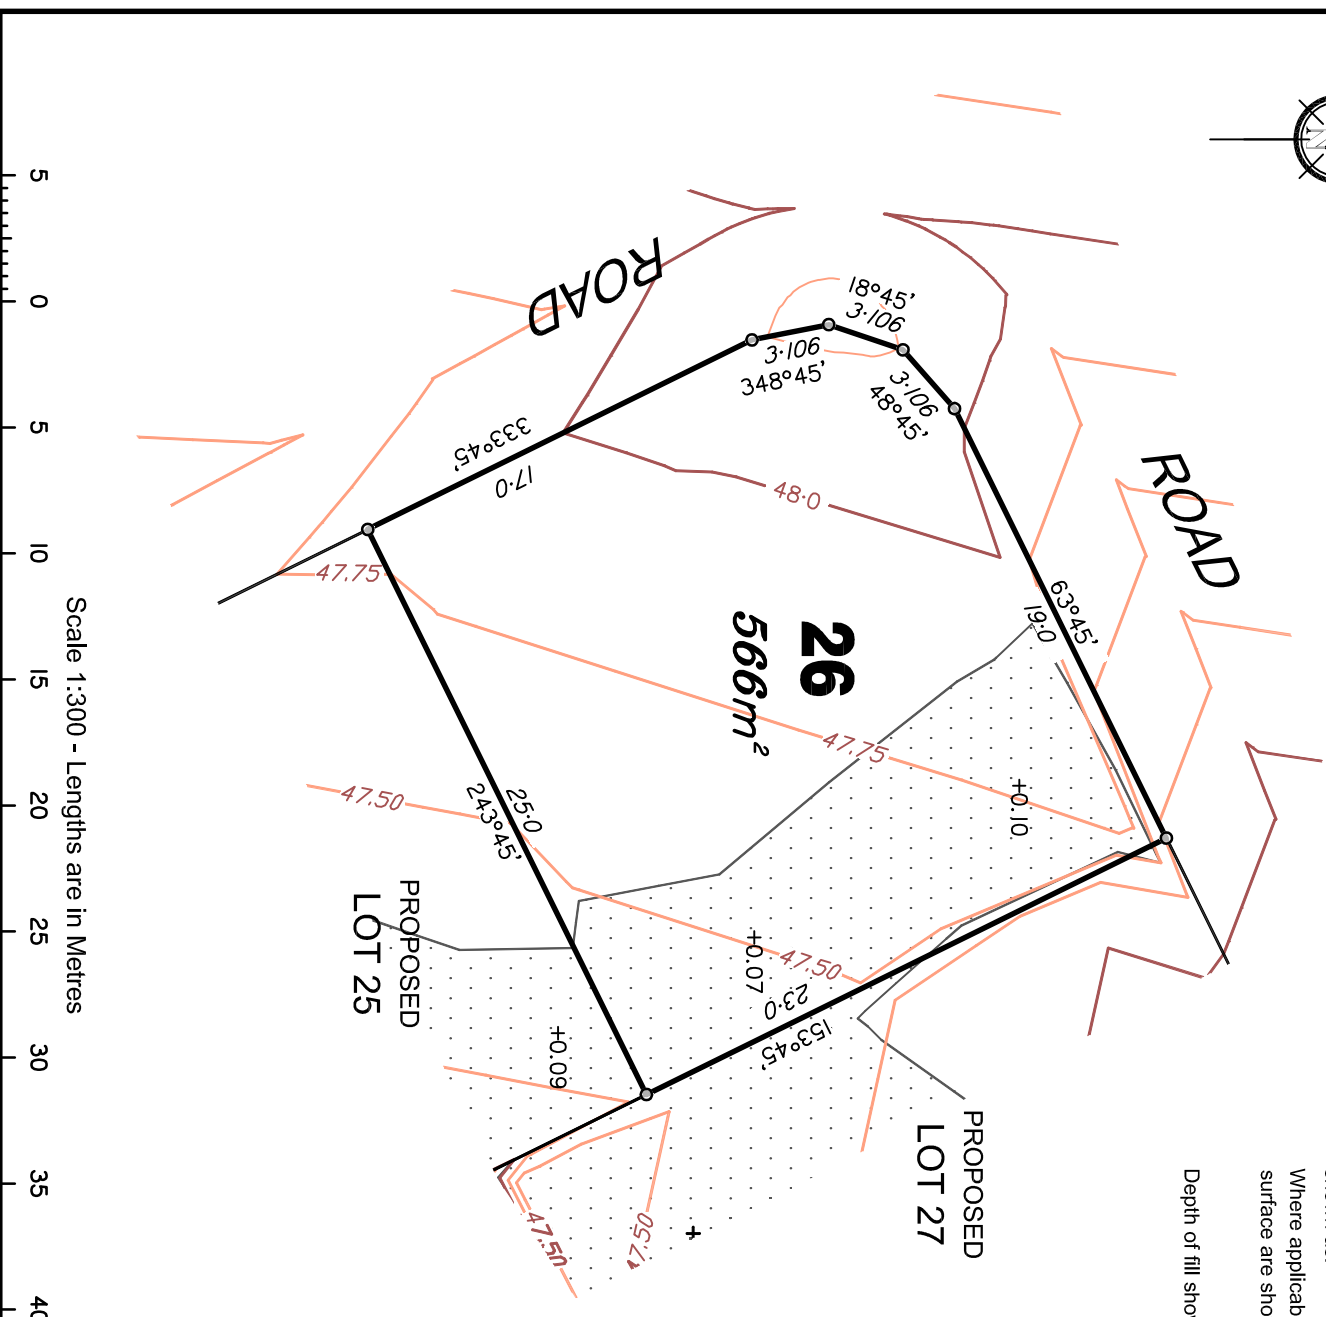

ADDITIONAL NOTES:

The LOT dimensions and area shown hereon are subject to final field survey and also to the requirements of Council and any other authority which may have requirements under any relevant legislation

Final surface contours shown hereon have been drawn from data supplied by Bradlees Meinhardt.

Depth of fill values shown are from the pre-development surface.

Compaction of any fill material placed on this site shall be completed under inspection and testing services in accordance with AS3798-2007.

Copyright © Queensland Surveying Pty Ltd t/a THG Resource Strategists 2015.

FLAGSTONE Stage 1A

PEET FLAGSTONE
CITY PTY LTD

IMPORTANT NOTES:

(These notes are an integral part of this plan)
This plan has been prepared for PEET FLAGSTONE CITY PTY LTD for the purposes of a Disclosure Plan Under the Land Sales Act 1984 (as amended).
It is not to be used by any other person or corporation or for any other purposes and is subject to the following limitations:
Please refer to the approved Development Application for conditions relating to the LOT and to approved Operational Works drawings for services location and possible easements.

These designs and drawings are copyright and shall remain the property of THG without the written permission of THG

Data Sources

Cadastral boundaries 30109-LC(E).dwg and 30109-LC(I).dwg
Final Surface Contours Stage 1A-D Des Cons.dwg
Pre-development Surface 230000_20.DTM 150911.dwg

No	Revisions	Date	CR/CD
1	Original	12/07/13	SSR

Locality: UINDULLAH
Local Authority: LOGAN CITY COUNCIL
Horizontal Meridian: MGA Wide IS221510
Vertical Level Datum: AHD D
Scale: 1:300 @ A4
Designed: Bradlees Meinhardt
Drawn: SRL
Checked: SSH
Plot Date: 12 Nov. 2015
Computer File Ref: 151112 30109DP Stage 1A Rev A.dwg

DISCLOSURE PLAN

of Proposed LOT 26
being part of

Lot 908 on RP819216




BRISBANE (07) 3566 4700
MACKAY (07) 4945 1722
(07) 4951 2911

PROSERPINE (07) 4945 1722
CAIRNS (07) 4051 6722
www.thg.com.au

ACN 604 671 374
Queensland Surveying Pty Ltd
t/a THG Resource Strategists

Drawing No 30109-DP 26 Issue A

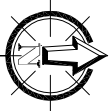

McGOLDRICK STREET

LOT 59

LOT 60


LOT 57

58

711m²

TRAILBLAZER DRIVE

LEGEND
Final surface contours based on A.H.D. datum at an interval of 0.25m,
shown as: — 48.0 —
Where applicable, areas to be filled from the pre-construction surface
or from the underside of removed unsuitable material are shown as:-
Depth of fill shown as:- +1.90

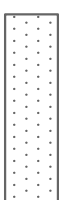

FLAGSTONE
STAGE 1A
For
PEET FLAGSTONE
CITY PTY LTD

IMPORTANT NOTES:

(These notes are an integral part of this plan)
This plan has been prepared for PEET FLAGSTONE CITY PTY LTD for the purpose of a Disclosure Plan under the Land Sales Act 1984 (as amended). It is not to be used by any other person or corporation or for any other purposes and is subject to the following limitations:

Please refer to the approved Development Application for conditions relating to the LOT and to approved Operational Works drawings for services location and possible easements.

THESE DESIGNS AND DRAWINGS ARE COPYRIGHT AND ARE NOT TO BE USED OR REPRODUCED WITHOUT THE WRITTEN PERMISSION OF VERIS

Data Sources
Topographic Contours: 301094.Cadastre/10.FIS3 2014.dwg
Final Surface Contours: 161206 Stage 1A.D Design Surface.dwg
Pre-development Surface: 230000_20 DTM 161124.dwg
Underside unsuitable: 20161208 POD Survey Out.dwg
material
Engineering Design: 15-633_X-DAUSE.dwg

Revision		Date	By	Check
A	Original	12.11.2015	SL	SL
B	Update depths of fill	7.02.2017	ELM	ELM
Total		Revisions	Drawn	

Locality: FLAGSTONE
Local Authority: LCC
Horizontal Meridian: MGA Value IS221510
Vertical Level Datum: AHD
Level Origin: PM107/421RL(39.078)
Scale: 1:500 @ A4
Drawn: SUEJAN MEINHARDT
Checked: SUEJAN MEINHARDT
MMR:
Phi Date: 09 Feb. 2017
Computer File Ref: 161207_30109 DP Stage 1A.dwg

DISCLOSURE PLAN
of Lot 58
on SP281066



BRIGIANE PROSEPPINE
(07) 3566 0705
(07) 3565 1722
MACKAY CAIRNS
(07) 4551 2911
(07) 4551 6722
veris.com.au

ACN 604 671 374
Queensland Surveying Pty Ltd is a Veris
Drawing No: 30109-DP58 Issue B

Scale 1:300 - Lengths are in Metres

5 0 5 10 15 20 25 30 35 40