


## LEGEND

Final surface contours based on A.H.D. datum at an interval of 0.25m, shown as: — 48.0 —

Where applicable, areas to be filled from the pre-construction surface are shown as:-

Depth of fill shown as:- +1.90

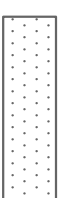

## FLAGSTONE Stage 1D

For  
**PEET FLAGSTONE  
CITY PTY LTD**

### IMPORTANT NOTES:

(These notes are an integral part of this plan)  
This plan has been prepared for PEET FLAGSTONE CITY PTY LTD for the purposes of a Disclosure Plan Under the Land Sales Act 1984 (as amended). It is not to be used by any other person or corporation or for any other purposes and is subject to the following limitations:

Please refer to the approved Development Application for conditions relating to the LOT and to approved Operational Works drawings for services location and possible easements.

THESE DESIGNS AND DRAWINGS ARE COPYRIGHT AND ARE NOT TO BE USED OR REPRODUCED WITHOUT THE WRITTEN PERMISSION OF VERIS

### Data Sources

Cadastral Boundaries 30109-CL-Master(A4) FSN 2014.dwg  
Final Pre-Development Surface 20170931 Stage 1D Data Come To.dwg  
Pre-Development Surface 20000\_20 DTM 161124.dwg  
Intervall 20161206 PDM Survey Out.dwg

Issue	Update file block	Date	Drawn
B	Original	04.09.2017	ESH
A	Revisions	12.11.2015	SSH

Locality: FLAGSTONE  
Local Authority: LOGAN CITY COUNCIL  
Horizontal Meridian: MGA Value IS221510  
Vertical Level Datum: AHD D  
Scale: 1:300 @ A4  
Designed: Bradlees Meinhardt  
Drawn: SRL/EJM  
Checked: SSH/PJS  
PLOT Date: 05 Sep. 2017  
Computer File Ref: 30109 DP Stage 1D 170904.dwg

**DISCLOSURE PLAN  
of Proposed LOT 33  
being part of  
Lot 908 on SP290279**



**BRISBANE**  
(07) 3566 0700  
**WHITSUNDAYS**  
(07) 5465 1726  
**MACKAY**  
(07) 4651 2911  
**CAIRNS**  
(07) 4651 6722  
veris.com.au

ACN 604 671 374  
Queensland Surveying Pty Ltd, a Veris Company  
Drawing No 30109-DP33 Issue B

PROPOSED  
PARK

PROPOSED  
LOT 34


ROAD

33  
544m<sup>2</sup>

Scale 1:300 - Lengths are in Metres

**ADDITIONAL NOTES:**  
The LOT dimensions and area shown hereon are subject to final field survey and also to the requirements of Council and any other authority which may have requirements under any relevant legislation  
Final surface contours shown hereon have been drawn from data supplied by Bradlees Meinhardt.  
Depth of fill values shown are from the lower of the pre-development surface and the underside of removed unsuitable material.  
Compaction of any fill material placed on this site shall be completed to level one inspection and testing services in accordance with AS3798-2007.

Copyright © Queensland Surveying Pty Ltd a Veris Company  
Sept 2017.


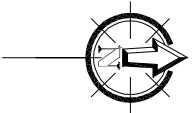


## LEGEND

Final surface contours based on A.H.D. datum at an interval of 0.25m, shown as: — 48.0 —

Where applicable, areas to be filled from the pre-construction surface are shown as:-

Depth of fill shown as:- +1.90

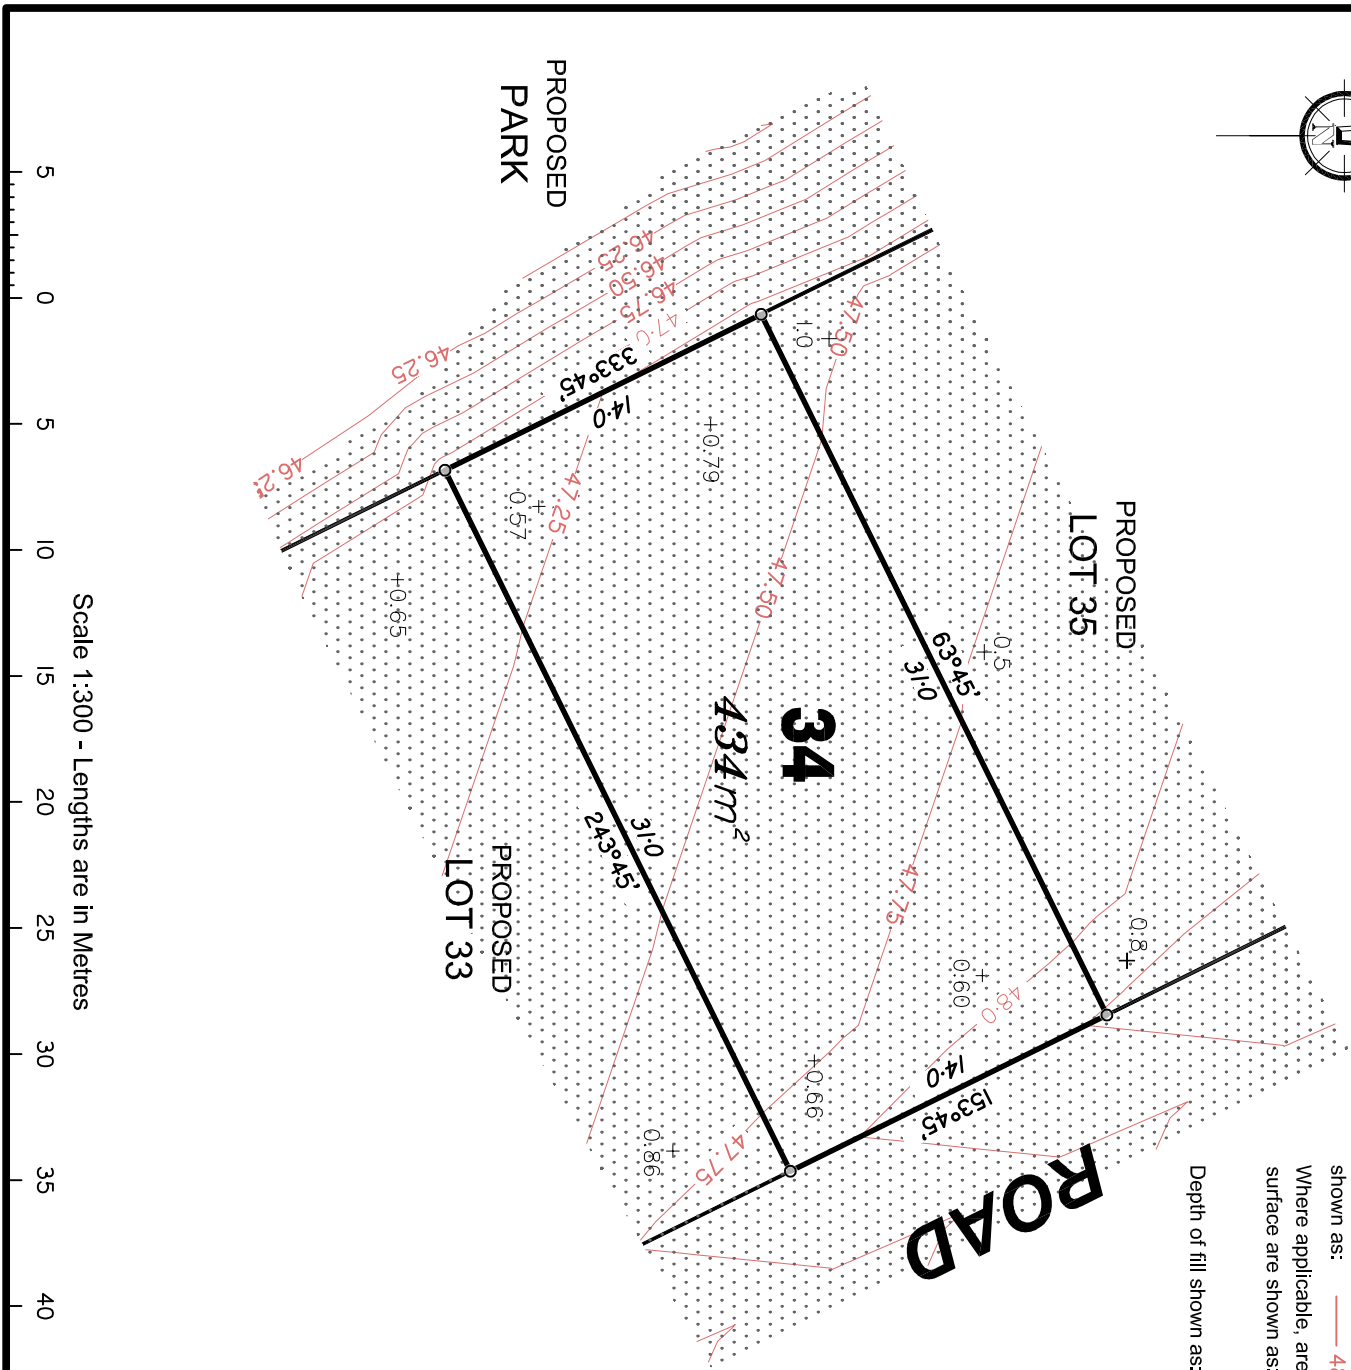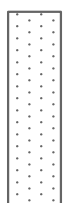

Scale 1:300 - Lengths are in Metres

## FLAGSTONE Stage 1D For PEET FLAGSTONE CITY PTY LTD

### IMPORTANT NOTES:

(These notes are an integral part of this plan)  
This plan has been prepared for PEET FLAGSTONE CITY PTY LTD for the purposes of a Disclosure Plan Under the Land Sales Act 1994 (as amended). It is not to be used by any other person or corporation or for any other purposes and is subject to the following limitations:

Please refer to the approved Development Application for conditions relating to the LOT and to approved Operational Works drawings for services location and possible easements.

THESE DESIGNS AND DRAWINGS ARE COPYRIGHTED AND ARE NOT TO BE USED OR REPRODUCED WITHOUT THE WRITTEN PERMISSION OF VERIS

**Data Sources** 30109-CL-Master(A4) PSN 2014.dwg  
Final Design Date: 04/09/2017  
Pre-development Surface: 20000\_20 DTM (61124.dwg)  
Final Design Date: 05/09/2017  
Final Design Date: 05/09/2017  
Final Design Date: 05/09/2017


Issue	Revisions	Date	Drawn
B	Update file block	04/09/2017	EMI
A	Original	12/11/2015	SSH

**Local Authority:** FLAGSTONE LOCAL CITY COUNCIL  
**Horizontal Meridian:** MGA Value IS221510  
**Vertical Level Datum:** AHD D  
**Scale:** 1:300 @ A4  
**Designed:** Bradlees Meinhardt  
**Drawn:** SR/EJM  
**Checked:** SSH/PJS  
**Plot Date:** 05 Sep. 2017  
**Computer File Ref:** 30109 DP Stage 1D 170904.dwg

## DISCLOSURE PLAN of Proposed LOT 34 being part of Lot 908 on SP290279



**BRISBANE**  
(07) 3566 0700  
**MACKAY**  
(07) 4651 7262  
**CAIRNS**  
(07) 4651 7211  
veris.com.au

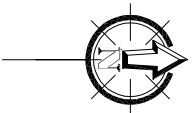


## LEGEND

Final surface contours based on A.H.D. datum at an interval of 0.25m, shown as: — 48.0 —

Where applicable, areas to be filled from the pre-construction surface or from the underside of removed unsuitable material are shown as:-

Depth of fill, in metres, shown as:- +1.90

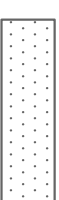

## FLAGSTONE Stage 1D

PEET FLAGSTONE  
CITY PTY LTD

### IMPORTANT NOTES:

(These notes are an integral part of this plan)  
This plan has been prepared for PEET FLAGSTONE CITY PTY LTD for the purposes of a Disclosure Plan Under the Land Sales Act 1994 (as amended). It is not to be used by any other person or corporation for any other purposes and is subject to the following limitations:

Please refer to the approved Development Application for conditions relating to the LOT and to approved Operational Works drawings for services location and possible easements.

THESE DESIGNS AND DRAWINGS ARE COPYRIGHT AND ARE NOT TO BE USED OR REPRODUCED WITHOUT THE WRITTEN PERMISSION OF PEET

**Data Sources**  
Cadastral Boundaries 30/109-CL-Master/4/1/FSM 20/14.dwg  
Final Design Contours 30/109-CL-Master/4/1/FSM 20/14.dwg  
Pre-development Surface 20/109-CL-Master/4/1/FSM 20/14.dwg  
Pre-development Surface 20/109-CL-Master/4/1/FSM 20/14.dwg  
Final Design Contours 20/109-CL-Master/4/1/FSM 20/14.dwg  
Final Design Contours 20/109-CL-Master/4/1/FSM 20/14.dwg

Issued	Revisions	Date	Drawn
B	Update design contours	04/09/2017	EMJ
A	Original	12/11/2015	SSH

**Locality:** FLAGSTONE  
**Local Authority:** LOGAN CITY COUNCIL  
**Horizontal Meridian:** MGA Value IS2215.10  
**Vertical Level Datum:** AHD D  
**Scale:** 1:300 @ A4  
**Designed:** Braddees Meinhardt  
**Drawn:** SRJ/EMJ  
**Checked:** SSH/PJS  
**Plot Date:** 05 Sep. 2017  
**Computer File Ref:** 30/109 DP Stage 1D 170904.dwg

DISCLOSURE PLAN  
of Proposed LOT 35  
being part of  
Lot 908 on SP290279




**BRISBANE**  
(07) 3566 0705  
**WHITSUNDAYS**  
(07) 5465 1726  
**MACKAY**  
(07) 4651 2911  
**CAIRNS**  
(07) 4651 6722  
veris.com.au

ACN 604 671 374  
Queensland Surveying Pty Ltd, a Veris Company  
Drawing No 30/109-DP35 Issue B

Scale 1:300 - Lengths are in Metres

5 0 5 10 15 20 25 30 35 40

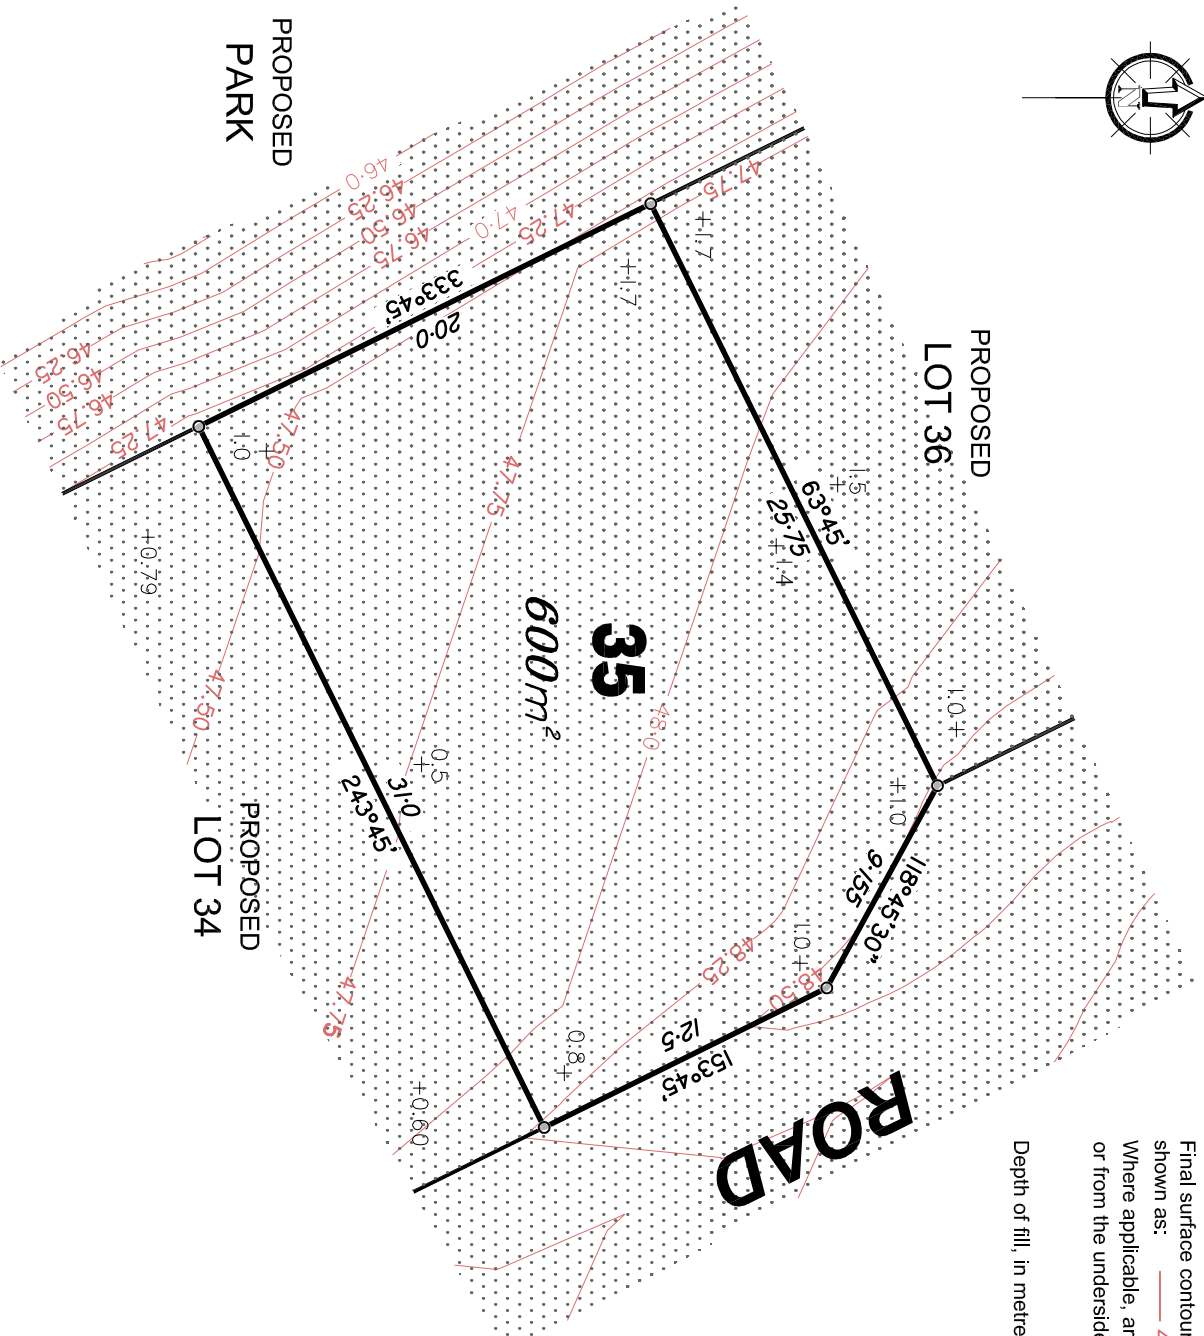


PROPOSED  
PARK

PROPOSED  
LOT 36


PROPOSED  
LOT 34

ROAD

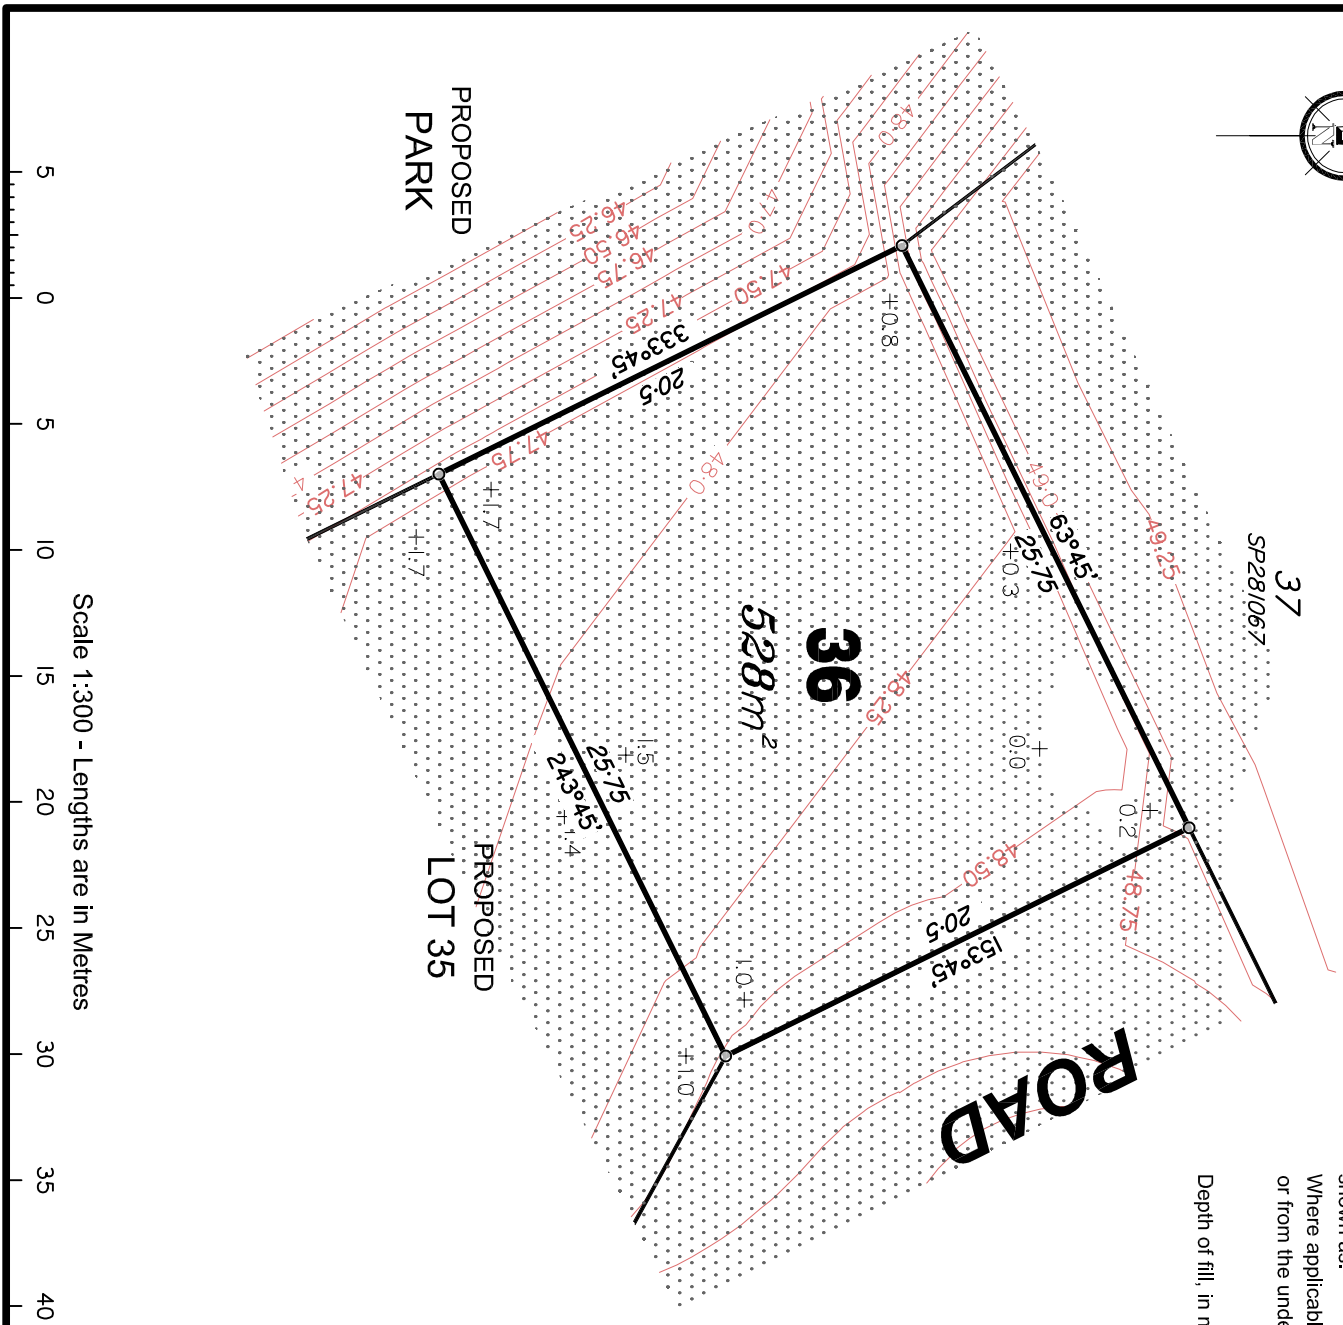

Final surface contours based on A.H.D. datum at an interval of 0.25m, shown as: **—48.0—**



Depth of fill, in metres, shown as: +1.90

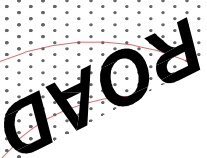

**BRISBANE**      **WHITSUNDAYS**  
(07) 3666 4700      (07) 4945 1722

**MACKAY**      **CAIRNS**  
(07) 4951 2911      (07) 4051 6722

[verfs.com.au](http://verfs.com.au)

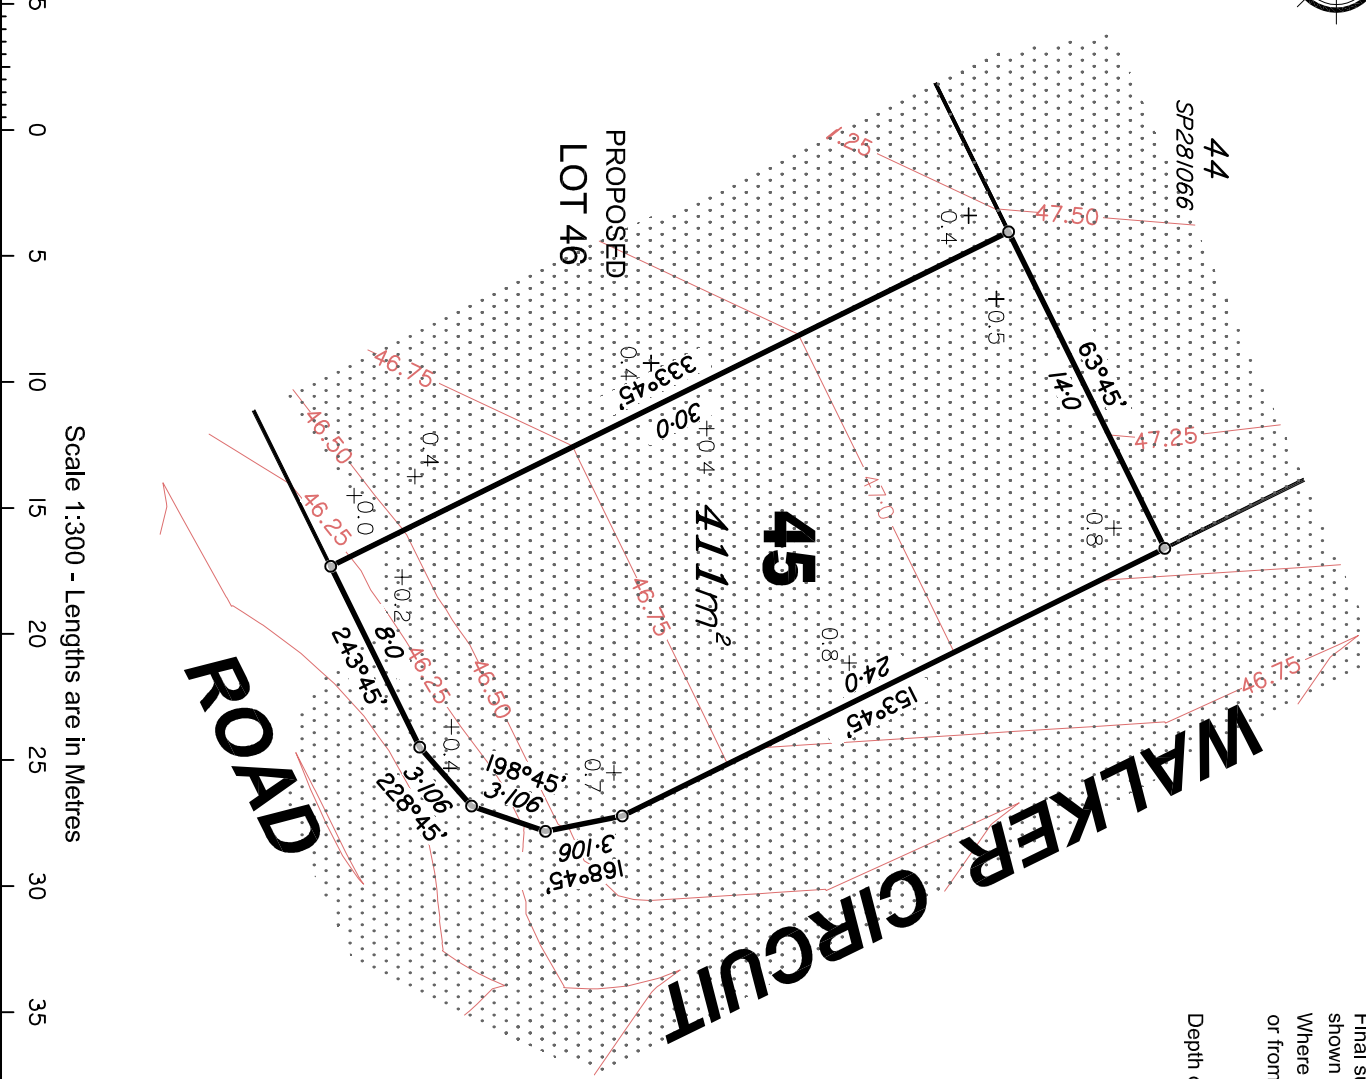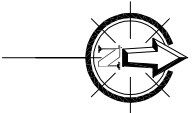

**LEGEND**

Final surface contours based on A.H.D. datum at an interval of 0.25m, shown as: — 48.0 —

Where applicable, areas to be filled from the pre-construction surface or from the underside of removed unsuitable material are shown as:-

Depth of fill, in metres, shown as:- +1.90



**ADDITIONAL NOTES:**  
The LOT dimensions and area shown hereon are subject to final field survey and also to the requirements of Council and any other authority which may have requirements under any relevant legislation

Final surface contours shown hereon have been drawn from data supplied by Bradlees Metherall.  
Depth of fill values shown are from the lower of the pre-development surface and the underside of removed unsuitable material.

Compaction of any fill material placed on this site shall be completed to level one inspection and testing services in accordance with AS3798-2007.

Copyright © Queensland Surveying Pty Ltd a Veris Company Sept. 2017.

**FLAGSTONE  
Stage 1D**

**PEET FLAGSTONE  
CITY PTY LTD**

For

These notes are an integral part of this plan)

**IMPORTANT NOTES:**  
This plan has been prepared for PEET FLAGSTONE CITY PTY LTD for the purposes of a Disclosure Plan Under the Land Sales Act 1994 (as amended). It is not to be used by any other person or corporation for any other purposes and is subject to the following limitations:

Please refer to the approved Development Application for conditions relating to the LOT and to approved Operational Works drawings for services location and possible easements.

**THESE DESIGNS AND DRAWINGS ARE COPYRIGHT AND ARE NOT TO BE USED OR REPRODUCED WITHOUT THE WRITTEN PERMISSION OF VERIS**

**Data Sources**  
Cadastral Boundaries 30109-CL-Master(A4) FSN 2014.dwg  
Final Proposed Development 30109-DP-Stage 1D Data Comp. T16.dwg  
Pre-development Surface 200500\_20 DTM 161124.dwg  
Final Proposed Development 20161206 FDM Survey Out.dwg  
intended



Issue	Revisions	Date	Drawn
B	Update design contours	04.09.2017	EMI
A	Original	12.11.2015	SSH

**Locality:** FLAGSTONE  
**Local Authority:** LOGAN CITY COUNCIL  
**Horizontal Meridian:** MGA Value IS221510  
**Vertical Level Datum:** AHD D  
**Scale:** 1:300 @ A4  
**Designed:** Bradlees Metherall  
**Drawn:** SRL/EM  
**Checked:** SSH/PJS  
**Plot Date:** 05 Sep. 2017  
**Computer File Ref:** 30109 DP Stage 1D 170904.dwg

**DISCLOSURE PLAN  
of Proposed LOT 45  
being part of  
Lot 908 on SP290279**



**BRISBANE**  
(07) 3566 0706  
**WHITSUNDAYS**  
(07) 5465 1726  
**MACKAY**  
(07) 4651 7211  
**CAIRNS**  
(07) 4651 6722  
veris.com.au

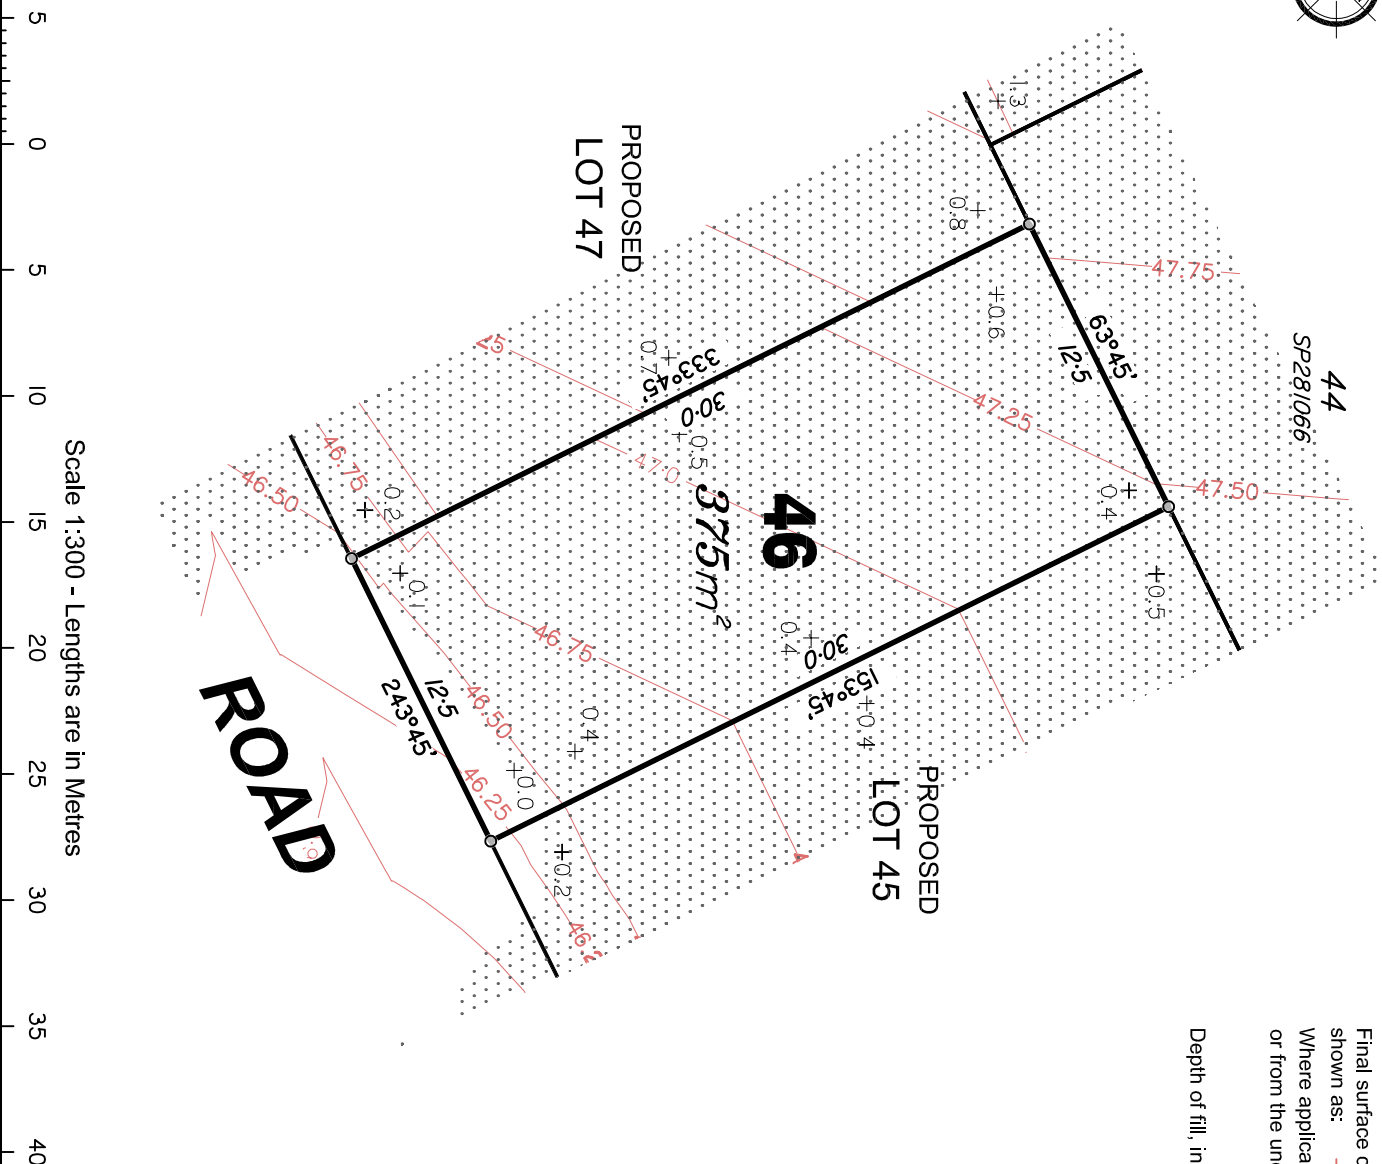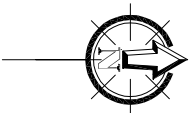


## LEGEND

Final surface contours based on A.H.D. datum at an interval of 0.25m, shown as: — 48.0 —

Where applicable, areas to be filled from the pre-construction surface or from the underside of removed unsuitable material are shown as:-

Depth of fill, in metres, shown as:- +1.90

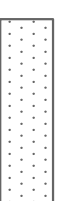

### ADDITIONAL NOTES:

The LOT dimensions and area shown hereon are subject to final field survey and also to the requirements of Council and any other authority which may have requirements under any relevant legislation

Final surface contours shown hereon have been drawn from data supplied by Bradlees Metherald.

Depth of fill values shown are from the lower of the pre-development surface and the underside of removed unsuitable material.

Compaction of any fill material placed on this site shall be completed to level one inspection and testing services in accordance with AS3798-2007.

Copyright © Queensland Surveying Pty Ltd a Veris Company Sept 2017.

## FLAGSTONE Stage 1D

### PEET FLAGSTONE CITY PTY LTD

#### IMPORTANT NOTES:

(These notes are an integral part of this plan)  
This plan has been prepared for PEET FLAGSTONE CITY PTY LTD for the purposes of a Disclosure Plan Under the Land Sales Act 1994 (as amended). It is not to be used by any other person or corporation or for any other purposes and is subject to the following limitations:

Please refer to the approved Development Application for conditions relating to the LOT and to approved Operational Works drawings for services location and possible easements.

THESE DESIGNS AND DRAWINGS ARE COPYRIGHT AND ARE NOT TO BE USED OR REPRODUCED WITHOUT THE WRITTEN PERMISSION OF VERIS

#### Data Sources

Cadastral Boundaries 30109-CL-Master(A4) FSN 2014.dwg  
Final field survey 30109-CL-Master(A4) FSN 2017.dwg  
Pre-development Surface 20000\_20 DTM 161124.dwg  
Final field survey 20170931 Stage 1D Data Conts T16.dwg  
Pre-development Surface 20000\_20 DTM 161124.dwg  
Final field survey 20170931 Stage 1D Data Conts T16.dwg  
Final field survey 20170931 Stage 1D Data Conts T16.dwg  
Final field survey 20170931 Stage 1D Data Conts T16.dwg

Issue	Update design contours	Original	12.11.2015	SSH	12.11.2015	SSH
Revisions	Issue	Date	Drawn	Check	Drawn	Check


Locality: FLAGSTONE  
Local Authority: LOGAN CITY COUNCIL  
Horizontal Meridian: MGA Value IS221510  
Vertical Level Datum: AHD D  
Scale: 1:300 @ A4  
Designed: Bradlees Metherald  
Drawn: SRL/EJM  
Checked: SSH/PJS  
Plot Date: 05 Sep. 2017  
Computer File Ref: 30109 DP Stage 1D 170904.dwg

### DISCLOSURE PLAN of Proposed LOT 46 being part of Lot 908 on SP290279



BRISBANE WHITSUNDAYS  
(07) 3566 0706 (07) 5465 1726  
MACKAY CAIRNS  
(07) 4651 2911 (07) 4651 6722  
veris.com.au

ACN 604 671 374  
Queensland Surveying Pty Ltd a Veris Company  
Drawing No 30109-DP46 Issue B

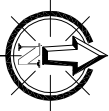

44  
SP281066

PROPOSED  
LOT 49

PROPOSED  
LOT 48

PROPOSED  
LOT 46

ROAD


47  
375m<sup>2</sup>

**LEGEND**

Final surface contours based on A.H.D. datum at an interval of 0.25m, shown as: —48.0—

Where applicable, areas to be filled from the pre-construction surface or from the underside of removed unsuitable material are shown as:-

Depth of fill, in metres, shown as:- +1.90

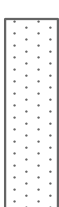

**FLAGSTONE**  
Stage 1D  
For  
**PEET FLAGSTONE**  
CITY PTY LTD

**IMPORTANT NOTES:**  
(These notes are an integral part of this plan)  
This plan has been prepared for PEET FLAGSTONE CITY PTY LTD for the purposes of a Disclosure Plan Under the Land Sales Act 1994 (as amended). It is not to be used by any other person or corporation or for any other purposes and is subject to the following limitations:  
Please refer to the approved Development Application for conditions relating to the LOT and to approved Operational Works drawings for services location and possible easements.  
**THESE DESIGNS AND DRAWINGS ARE COPYRIGHT AND ARE NOT TO BE USED OR REPRODUCED WITHOUT THE WRITTEN PERMISSION OF VERIS**  
**Data Sources**  
Cadastral Boundaries 30109-CL-Master(A) PSM 2014.dwg  
Final Pre-Development Surface 20170931 Stage 1D Data Comp. T16.dwg  
Pre-Development Surface 230500\_20 DTM 161124.dwg  
Final Pre-Development Surface 20161206 PDM Survey Out.dwg  
IntelliCAD

Issue	Revisions	Date	Drawn
B	Update design contours	04.09.2017	EMJ
A	Original	12.11.2015	SSH

**Locality:** FLAGSTONE  
**Local Authority:** LOGAN CITY COUNCIL  
**Horizontal Meridian:** MGA Value IS221510  
**Vertical Level Datum:** AHD D  
**Scale:** 1:300 @ A4  
**Designed:** Bradlees Meinhardt  
**Drawn:** SRL/EMJ  
**Checked:** SSH/PJS  
**Plot Date:** 05 Sep. 2017  
**Computer File Ref:** 30109 DP Stage 1D 170904.dwg


**DISCLOSURE PLAN**  
**of Proposed LOT 47**  
being part of  
Lot 908 on SP290279




**BRISBANE**  
WHITSUNDAYS  
MACKAY  
CAIRNS  
WEIHS.COM.AU


ACN 604 671 374  
Queensland Surveying Pty Ltd, a Veris Company  
Drawing No 30109-DP47 Issue B

Scale 1:300 - Lengths are in Metres

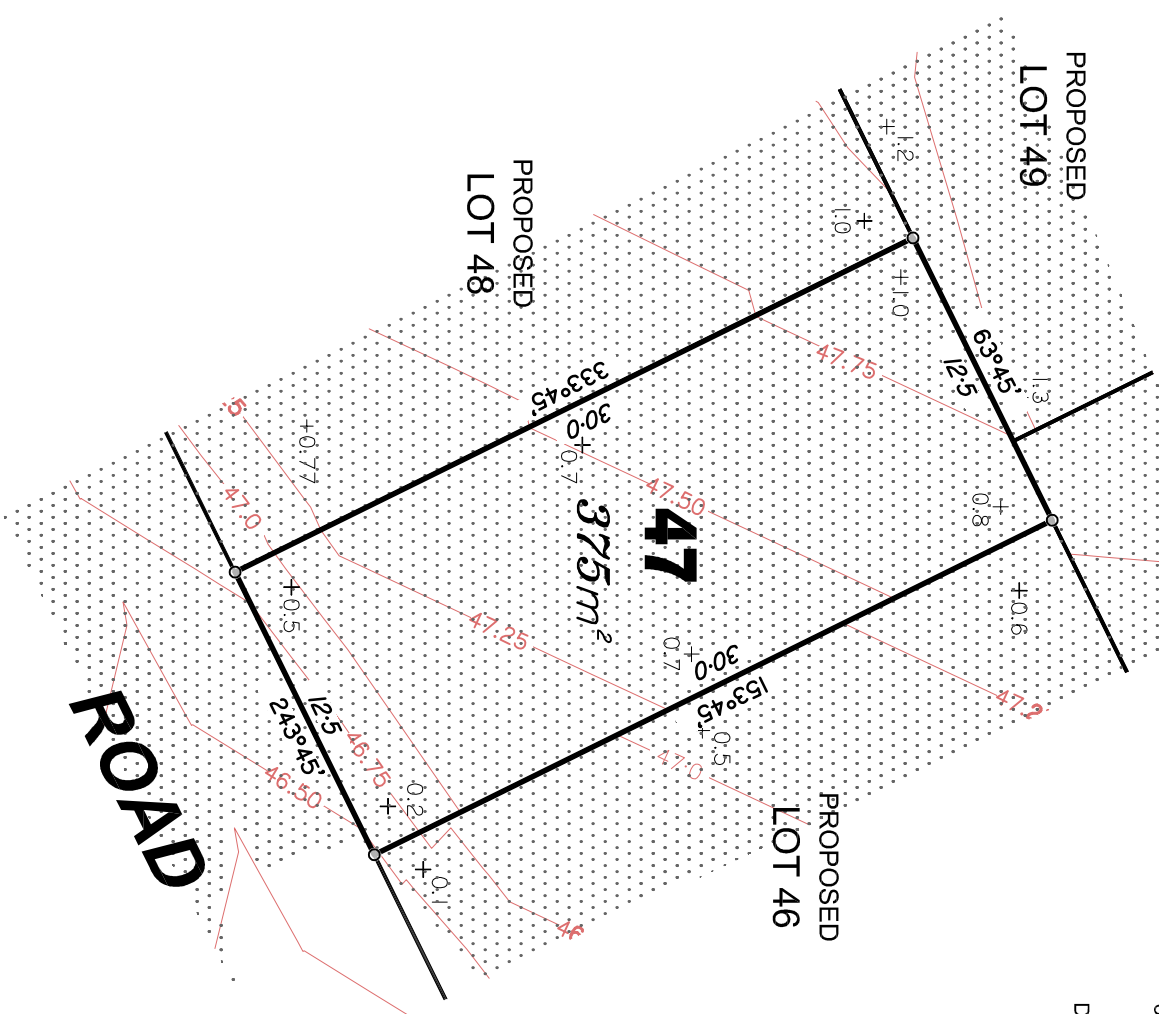

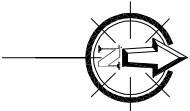

## PROPOSED LOT 49

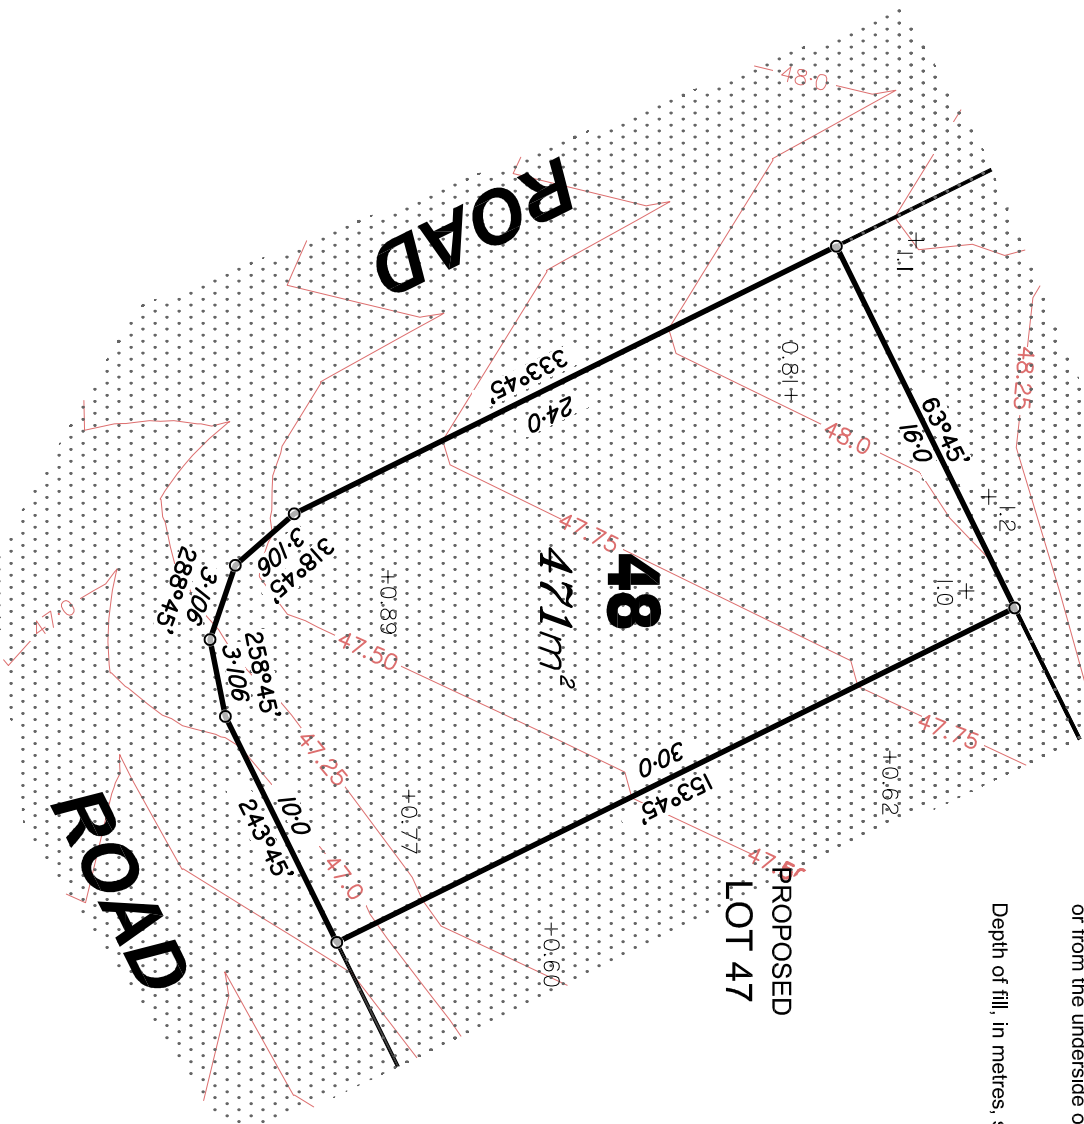


## LEGEND

Final surface contours based on A.H.D. datum at an interval of 0.25m, shown as: — 48.0 —

Where applicable, areas to be filled from the pre-construction surface or from the underside of removed unsuitable material are shown as:-

Depth of fill, in metres, shown as:- +1.90

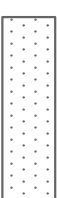

### ADDITIONAL NOTES:

The LOT dimensions and area shown hereon are subject to final field survey and also to the requirements of Council and any other authority which may have requirements under any relevant legislation

Final surface contours shown hereon have been drawn from data supplied by Bradlees Metnhaud.

Depth of fill values shown are from the lower of the pre-development surface and the underside of removed unsuitable material.

Compaction of any fill material placed on this site shall be completed to level one inspection and testing services in accordance with AS3798-2007.

Copyright © Queensland Surveying Pty Ltd a Veris Company Sept 2017.

## FLAGSTONE Stage 1D

### PEET FLAGSTONE CITY PTY LTD

#### IMPORTANT NOTES:

(These notes are an integral part of this plan)  
This plan has been prepared for PEET FLAGSTONE CITY PTY LTD for the purposes of a Disclosure Plan Under the Land Sales Act 1994 (as amended). It is not to be used by any other person or corporation or for any other purposes and is subject to the following limitations:

Please refer to the approved Development Application for conditions relating to the LOT and to approved Operational Works drawings for services location and possible easements.

THESE DESIGNS AND DRAWINGS ARE COPYRIGHT AND ARE NOT TO BE USED OR REPRODUCED WITHOUT THE WRITTEN PERMISSION OF VERIS

#### Data Sources

Cadastral Boundaries 30109-CL-Metnhaud/FSM 2014.dwg  
Final field survey 30109-CL-Metnhaud/FSM 2017.dwg  
Pre-development Surface 20000\_20 DTM 161124.dwg  
Final field survey 20161206 PDM Survey Out.dwg  
IntelliCAD

Issue	Revisions	Date	Drawn
B	Update design contours	04.09.2017	EMI
A	Original	12.11.2015	SSH


Locality: FLAGSTONE  
Local Authority: LOGAN CITY COUNCIL  
Horizontal Metnhaud: MGA VME IS221510  
Vertical Level Datum: AHD D  
Scale: 1:300 @ A4  
Designed: Bradlees Metnhaud  
Drawn: SRL/EMI  
Checked: SSH/PJS  
Plot Date: 05 Sep. 2017  
Computer File Ref: 30109 DP Stage 1D 170904.dwg

### DISCLOSURE PLAN of Proposed LOT 48 being part of Lot 908 on SP290279



BRISBANE WHITSUNDAYS  
(07) 3566 0700 (07) 3566 1700  
MACKAY CAIRNS  
(07) 4651 2911 (07) 4651 6722  
veris.com.au



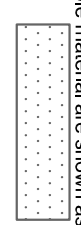

BRISBANE	WHITSUNDAYS
(07) 3666 4100	(07) 4845 1722
MACKAY	CAIRNS
(07) 4851 2911	(07) 4051 6722
vefs.com.au	
<p>A/CN 604 677 374          Queensland Surveying Pty Ltd, a Vefs Company</p>	
Drawing No	Issue
30109-DP50	B