


9559 m²


PRELIMINARY

Intersection of new lot boundaries with
registered secondary interests shown
as calculated.

N

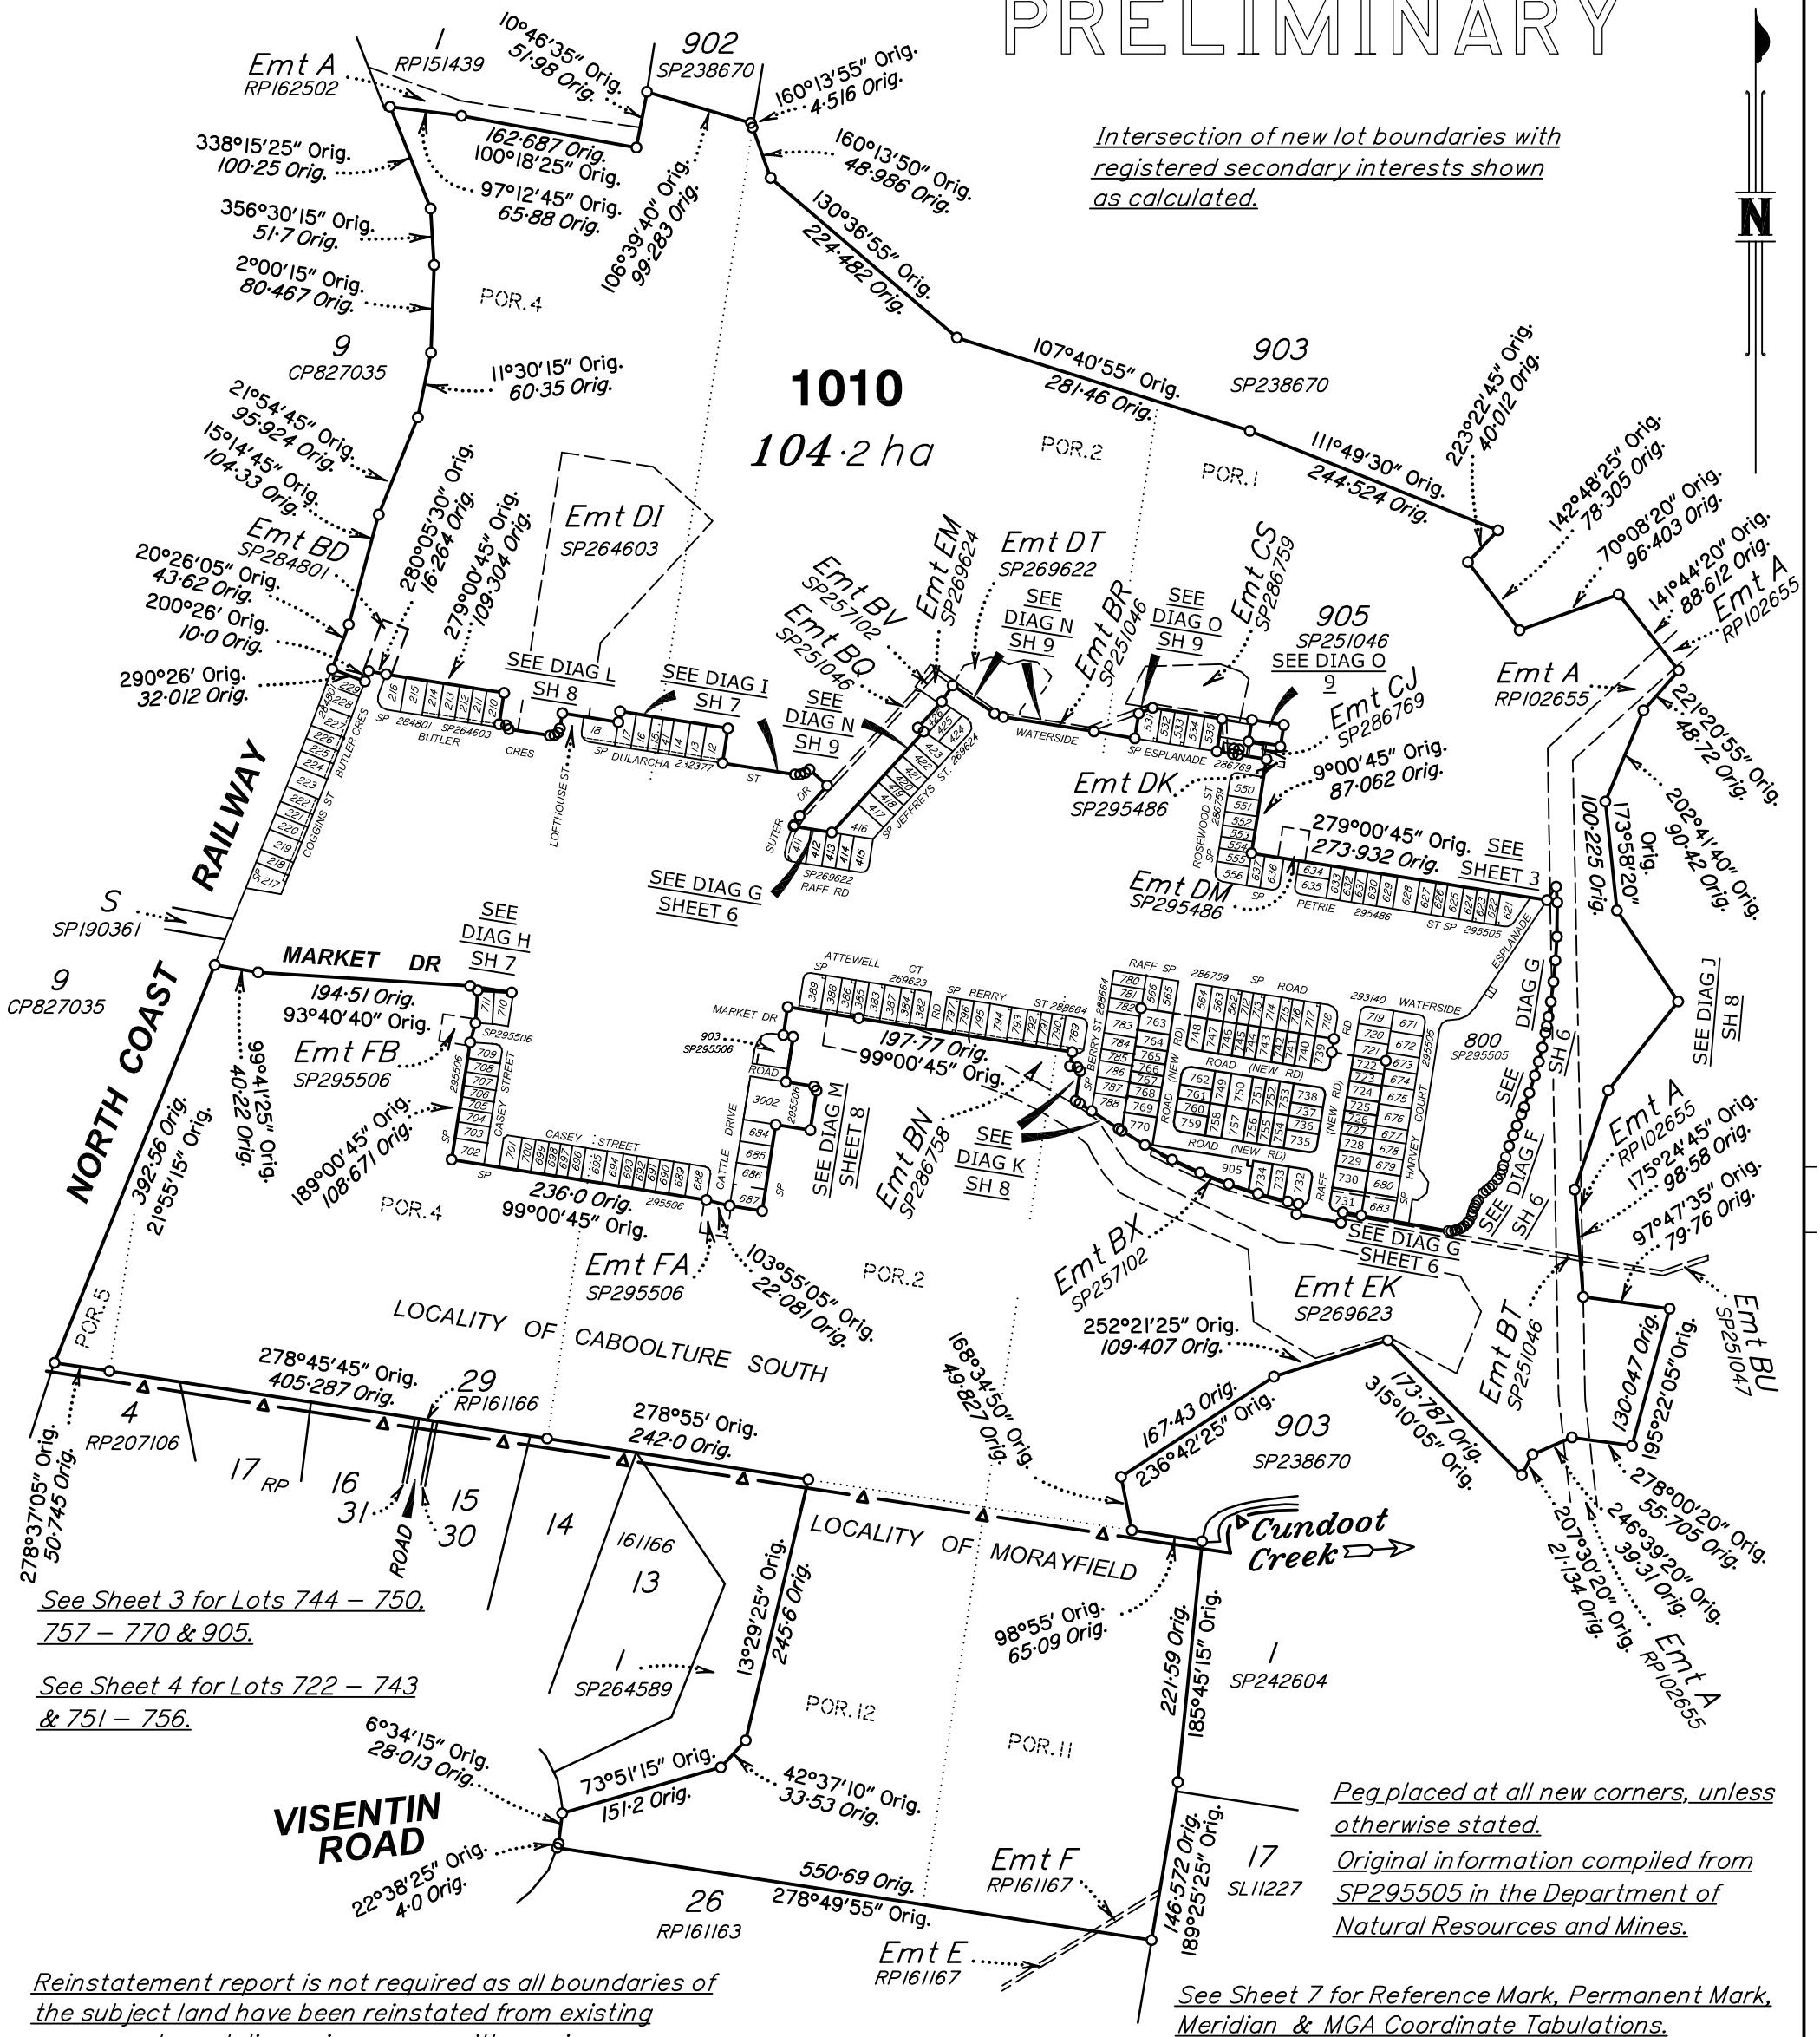

Scale 1:6000 - Lengths are in Metres.

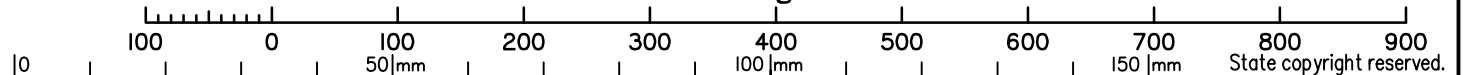

Wolter Consulting Group Pty Ltd (ACN 147 343 084) hereby certify that this plan has been prepared by us as a preliminary copy of the proposed subdivision from supplied design drawings. This plan is subject to construction, survey and registration with the Department of Natural Resources and Mines.

Cadastral Surveyor

21-09-2017
Date

Plan of Lots 722 - 770, 905
& 1010

Cancelling Lot 1009 on SP295505

LOCAL MORETON BAY
GOVERNMENT: REGIONAL

CABOOLTURE SOUTH/
LOCALITY: MORAYFIELD

Meridian: MGA ZONE 56 Vide Meridian Table

Survey Records: No

Scale: 1:6000

Format: STANDARD

PROPOSED
SP299701
VERSION A

2. Planning Body Approval. * hereby approves this plan in accordance with the : % Dated this day of # # * Insert the name of the Planning Body. # Insert designation of signatory or delegation % Insert applicable approving legislation.	
3.Plans with Community Management Statement : CMS Number : Name :	4.References : Dept File : Local Govt : Surveyor : SB3594/I4


BENEFIT EASEMENT ALLOCATIONS		
Easement	Lots Fully Benefited	Lots Partially Benefited
602324857	—————	1010

Easement DG on SP293140/	to be surrendered as a prior
action to the registration of this survey plan.	
Easement DS on SP295505/	partially absorbed by new road.
Easement BX on SP257102/	partially absorbed by new road.

722-770 & 905 1009	Por 1 Pors 1, 2, 4, 5, 11 & 12	10. Lodgement Fees :
Lots	Orig	Survey Deposit \$
		Lodgement \$

7. Orig Grant Allocation :	New Titles	\$
8. Passed & Endorsed :	Photocopy	\$
	Postage	\$
	TOTAL	\$
	By : Wolter Consulting Group Pty Ltd Date :	
Signed :		
Designation : Liaison Officer	II. Insert Plan Number	SP299701

RAFF

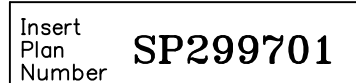

PRELIMINARY

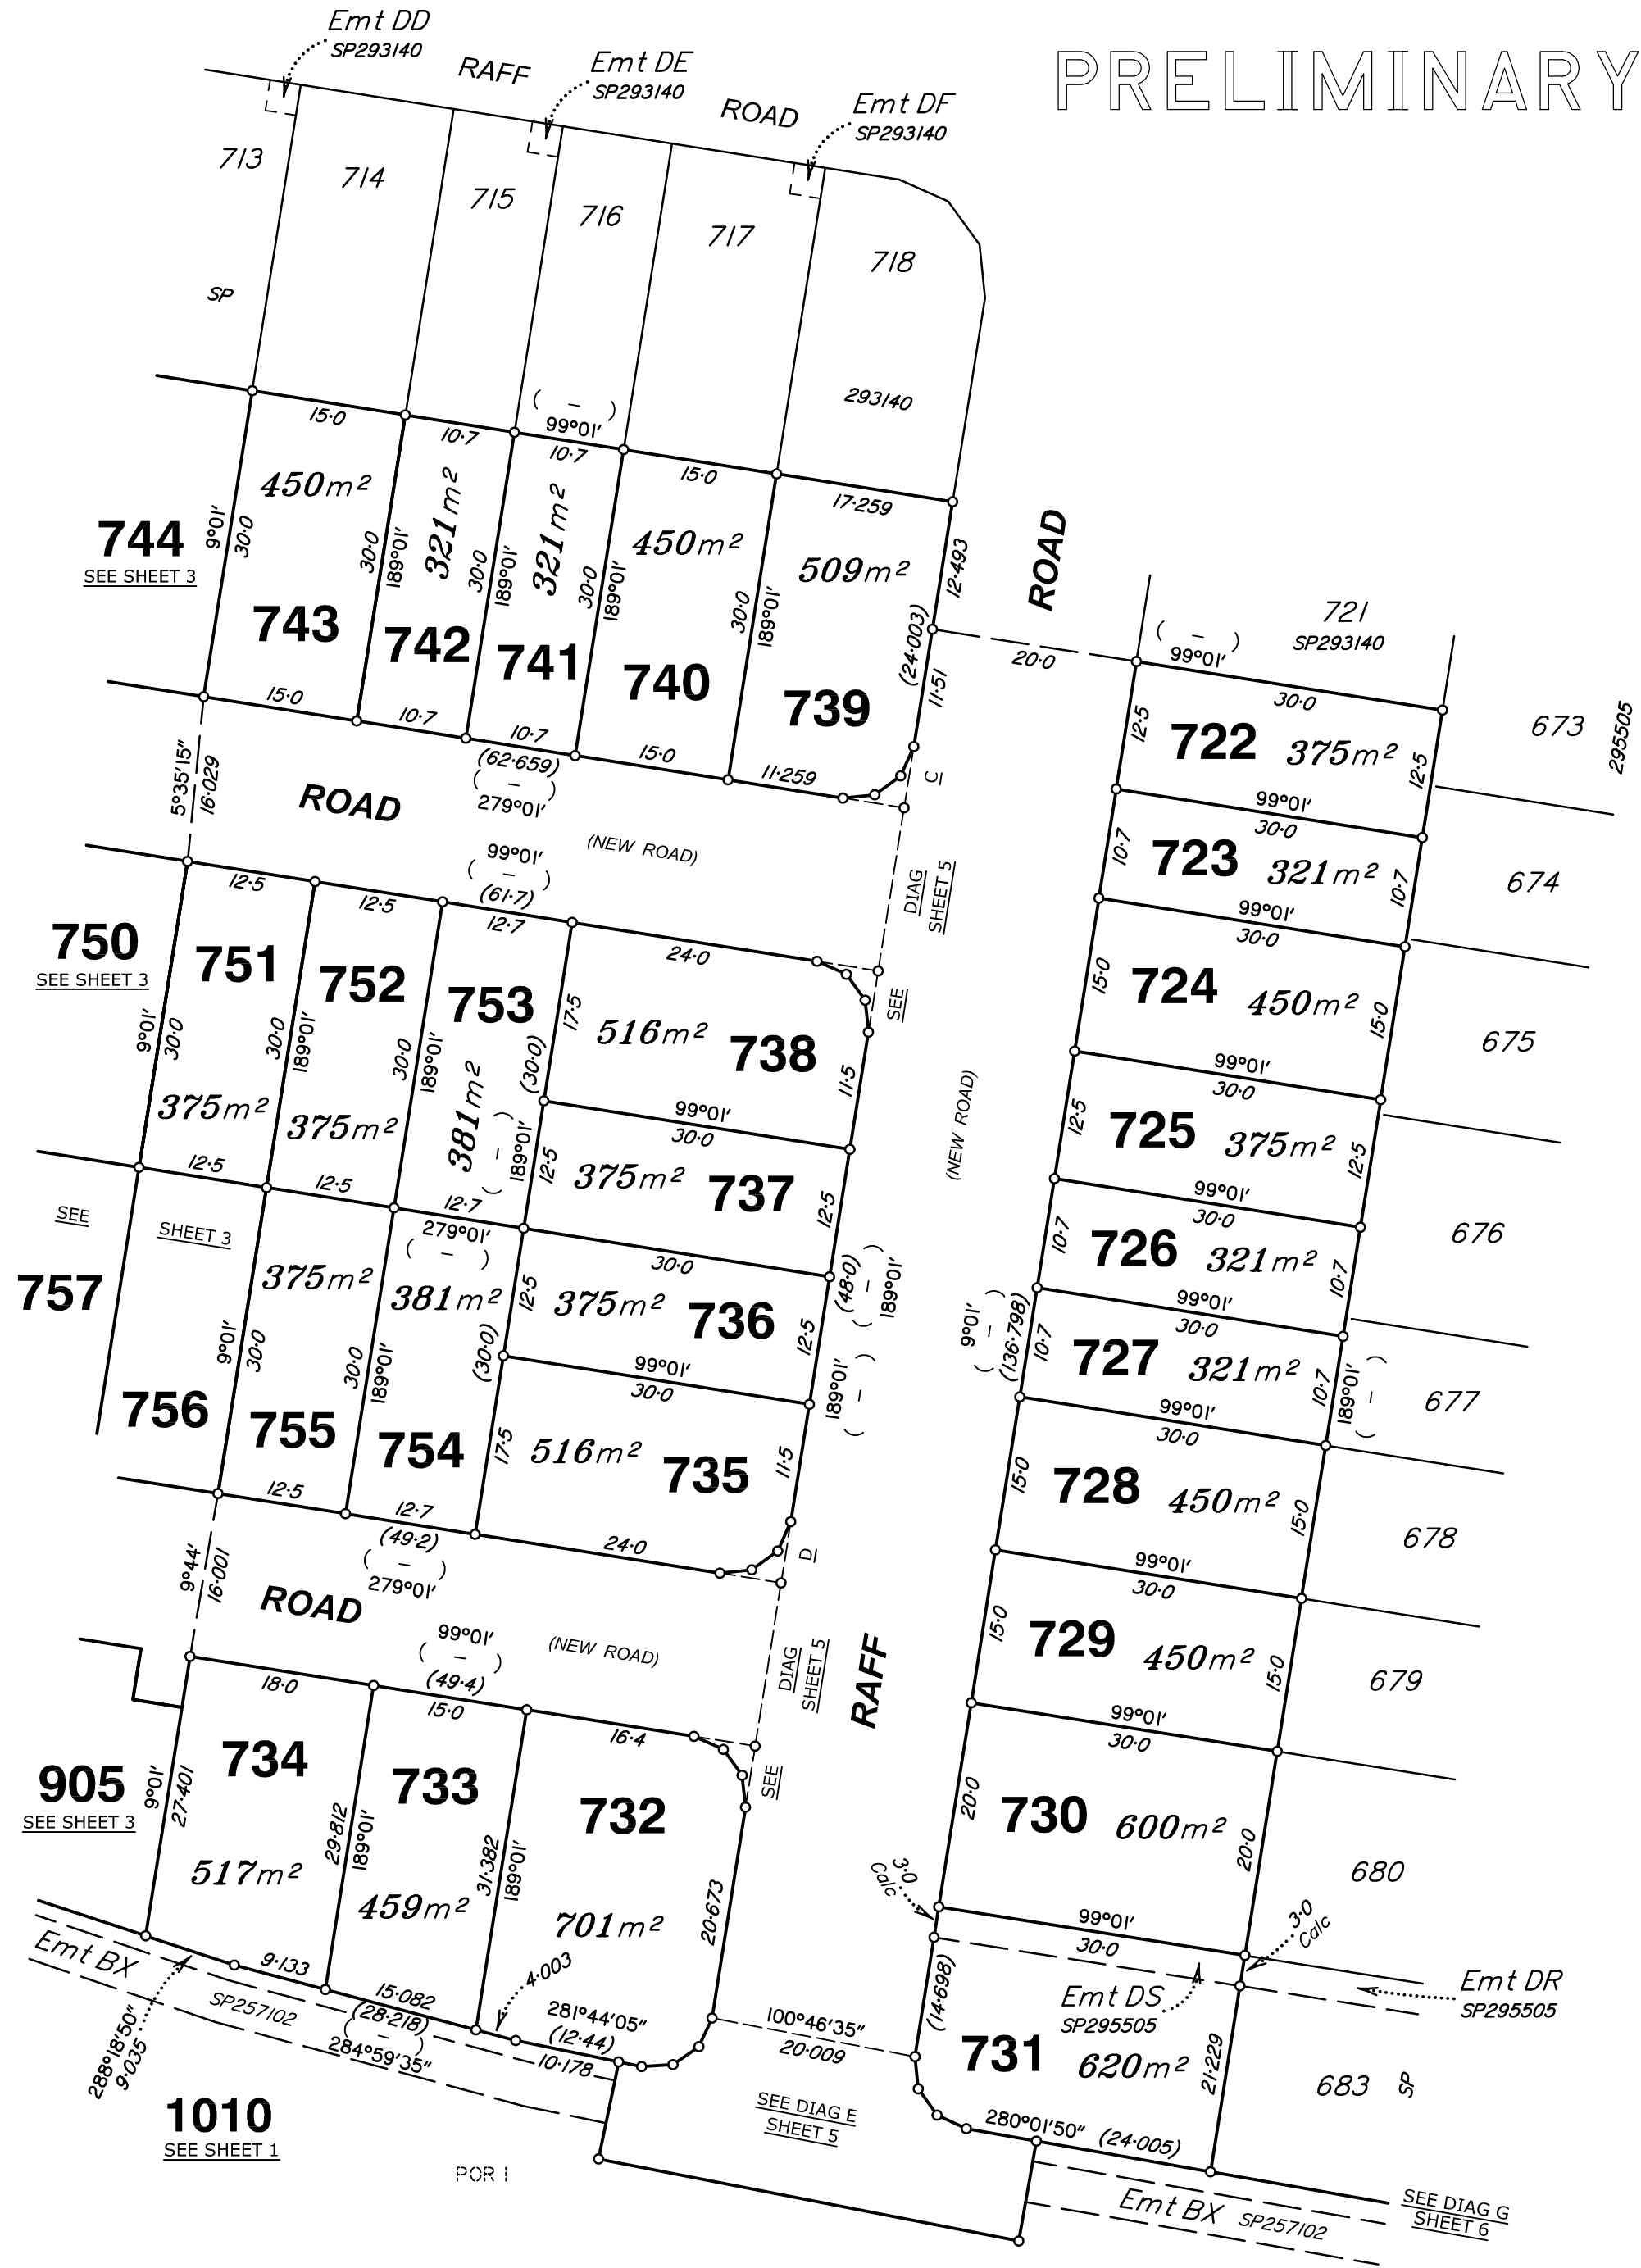


DIAGRAM E

SCALE 1:300

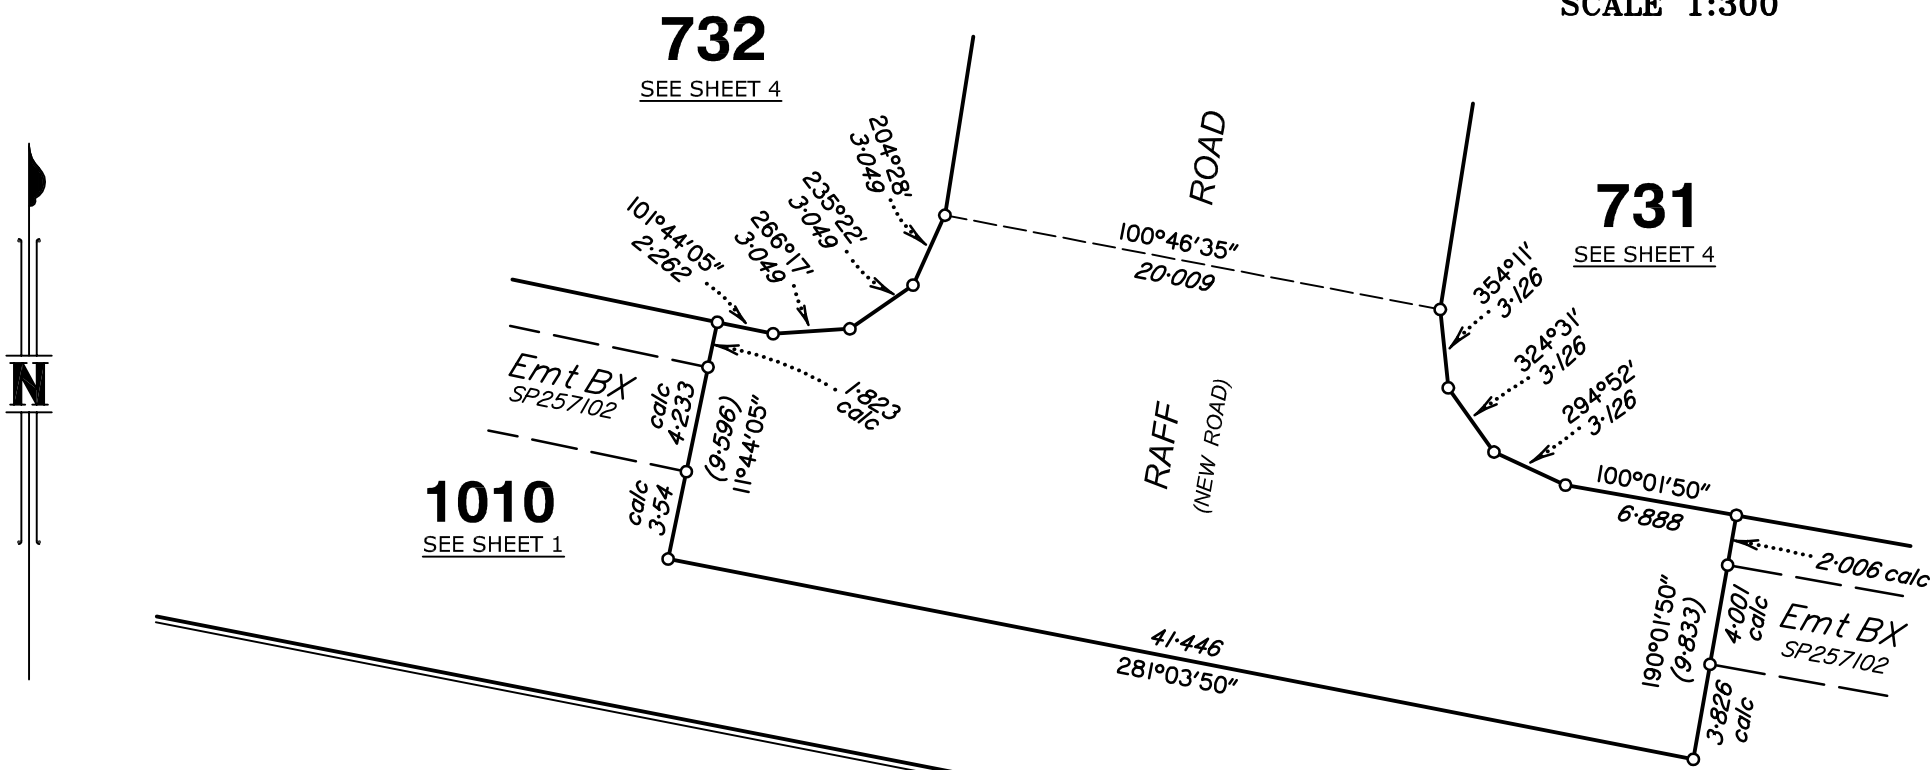


DIAGRAM B

SCALE 1:300


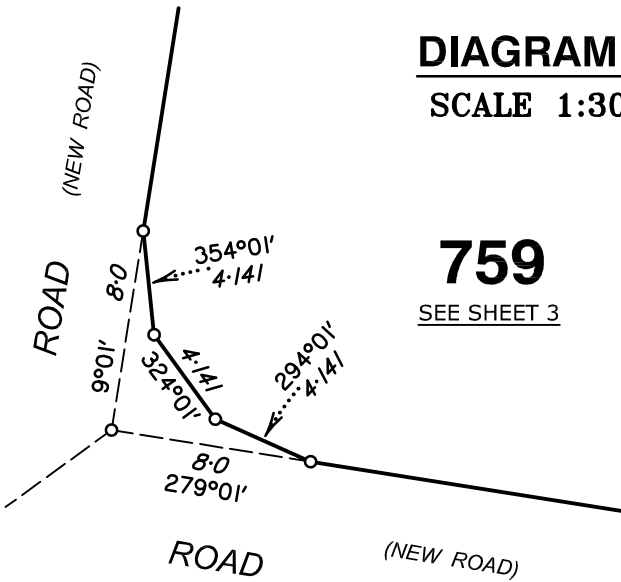


DIAGRAM A


SCALE 1:300

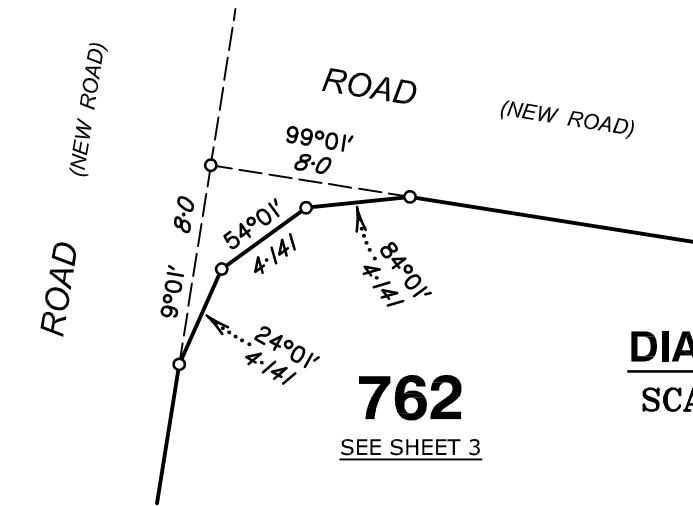

PRELIMINARY

DIAGRAM C

SCALE 1:300

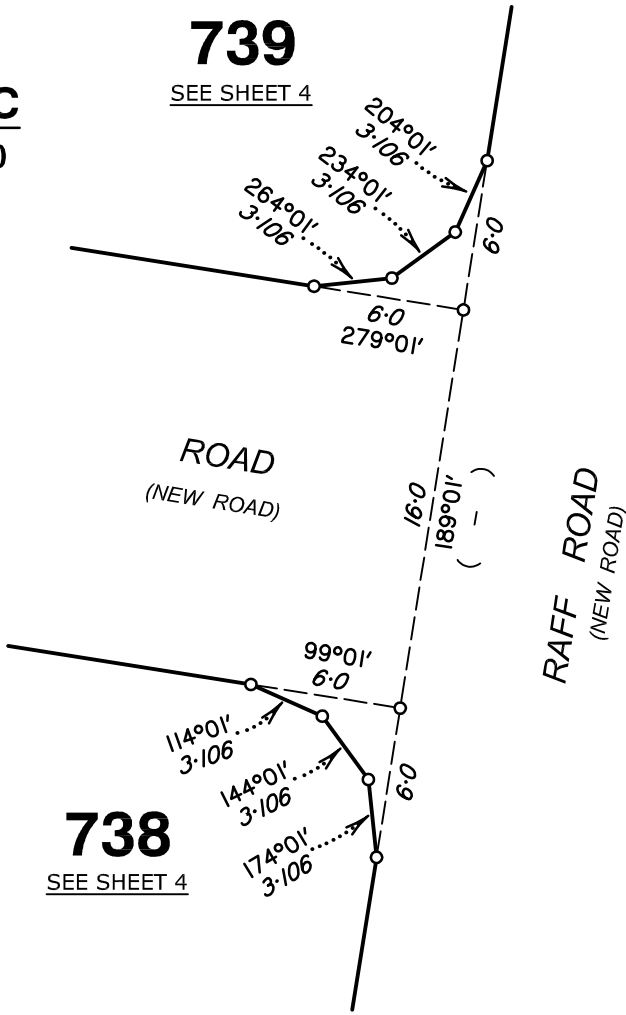

735

SEE SHEET 4


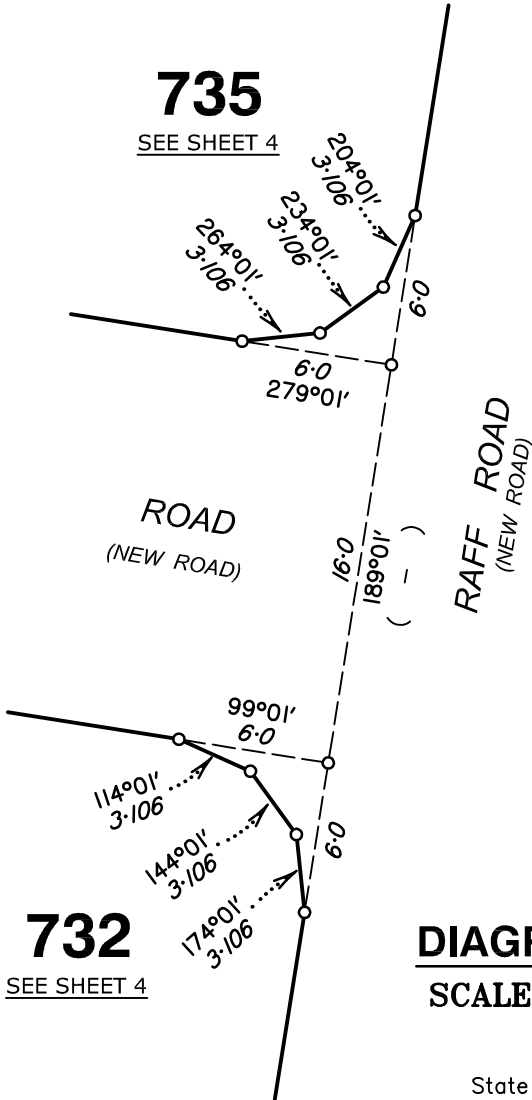


DIAGRAM D

SCALE 1:300

Scale 1:300 - Lengths are in Metres.

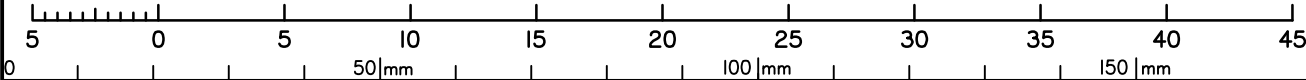

State copyright reserved.

Insert
Plan
Number

SP299701

DIAGRAM F
SCALE 1:400



SP299701



PERMANENT MARKS					
PM	ORIGIN	BEARING	DIST	NO	TYPE

REFERENCE MARKS				
STN	TO	ORIGIN	BEARING	DIST

DIAGRAM H
SCALE 1:800

MARKET DRIVE

98°55'15" Orig. 38.242 Orig.

SEE SH 1

1010
 SEE SHEET 1

POR. 4

30-0 Orig.
 183°40'10" Orig.

30-995 Orig.
 273°40'10" Orig.

SP 295506

711 710

CASEY ST

195°15'40" Orig.
 18.375 Orig.

Emt FB
 SP295506

709
 SP295506

SEE SH 1

Diagram I
SCALE 1:1000

Diagram I is a detailed survey map showing the intersection of Dularcha Street and Suter Drive. The map includes lot numbers 12-18, 41-44, and 4/1-4/4. It features bearings and distances for various boundaries, such as 279°00'45" Orig. and 100-0 Orig. Key points include Emt M (SP232377), Emt BQ (SP251046), and Emt BQ (SP269624). The map also shows a 'Not to Scale' section and a 'SEE DIAG L SHEET 8' reference.

PRELIMINARY

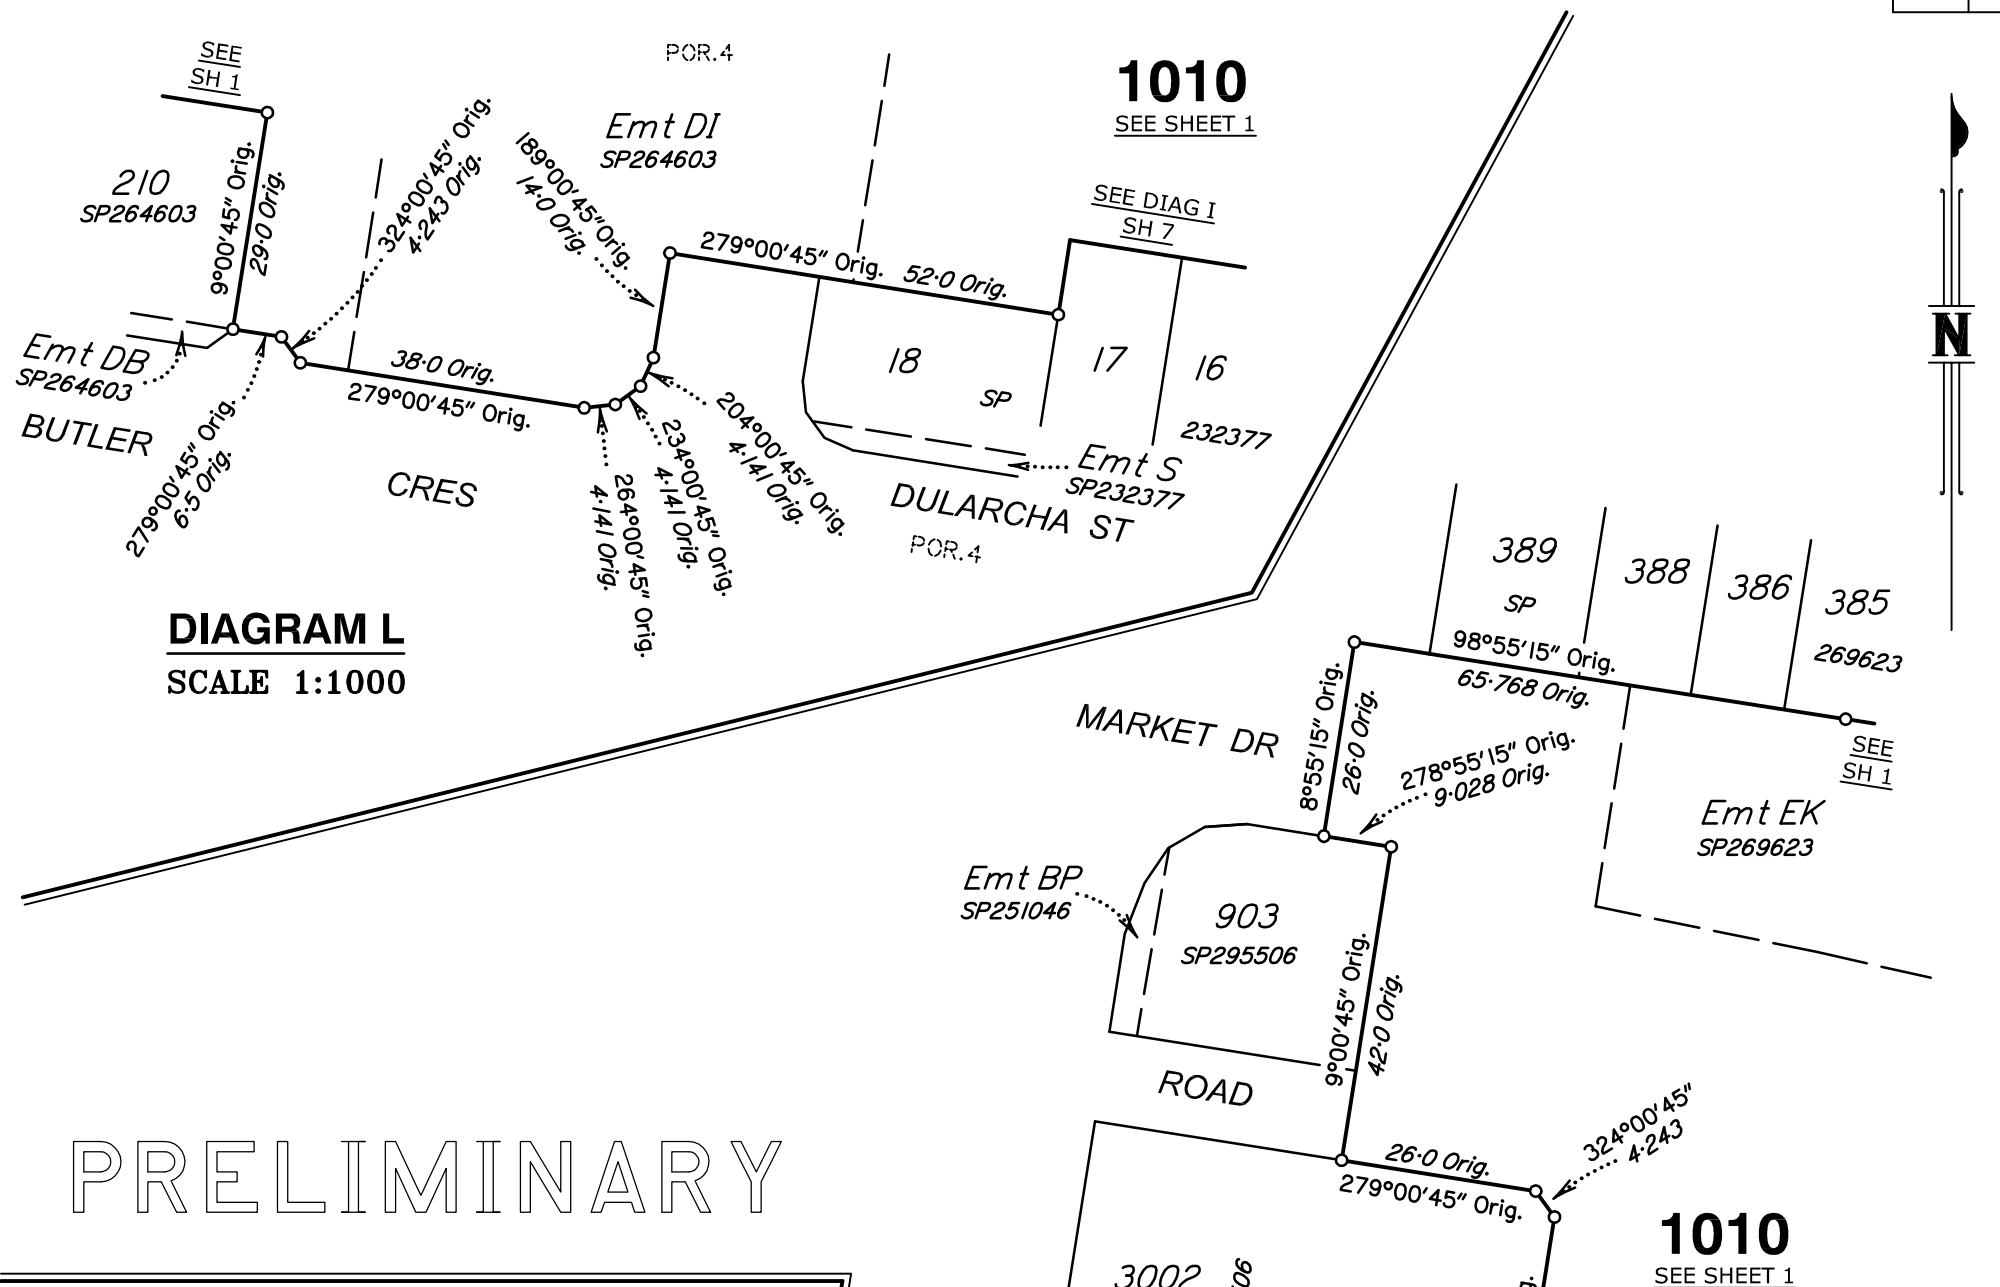


DIAGRAM L
SCALE 1:1000

PRELIMINARY

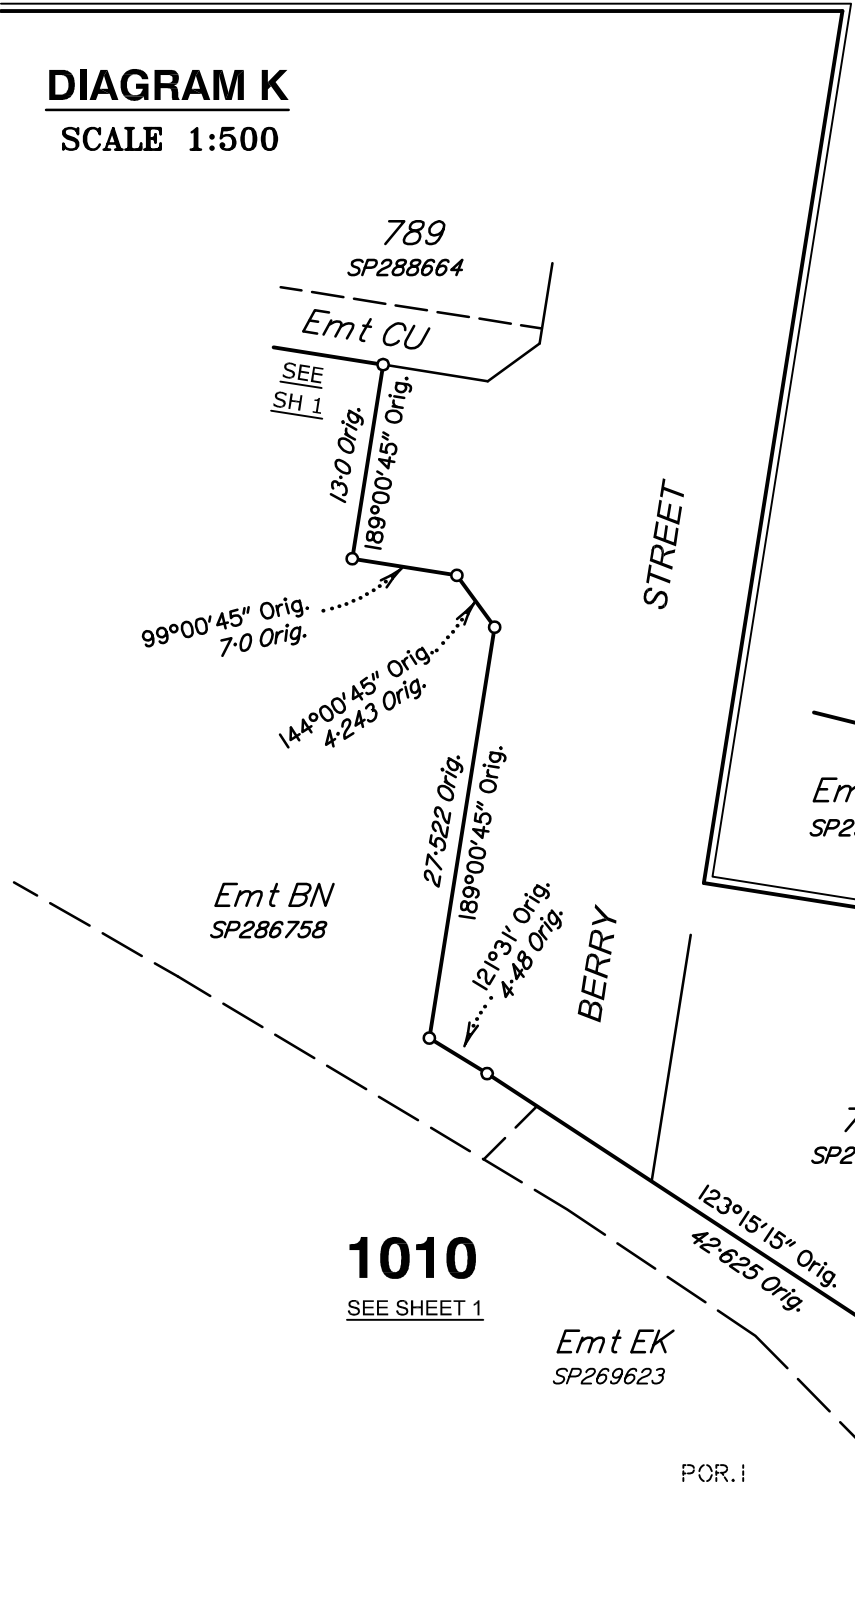


DIAGRAM K
SCALE 1:500

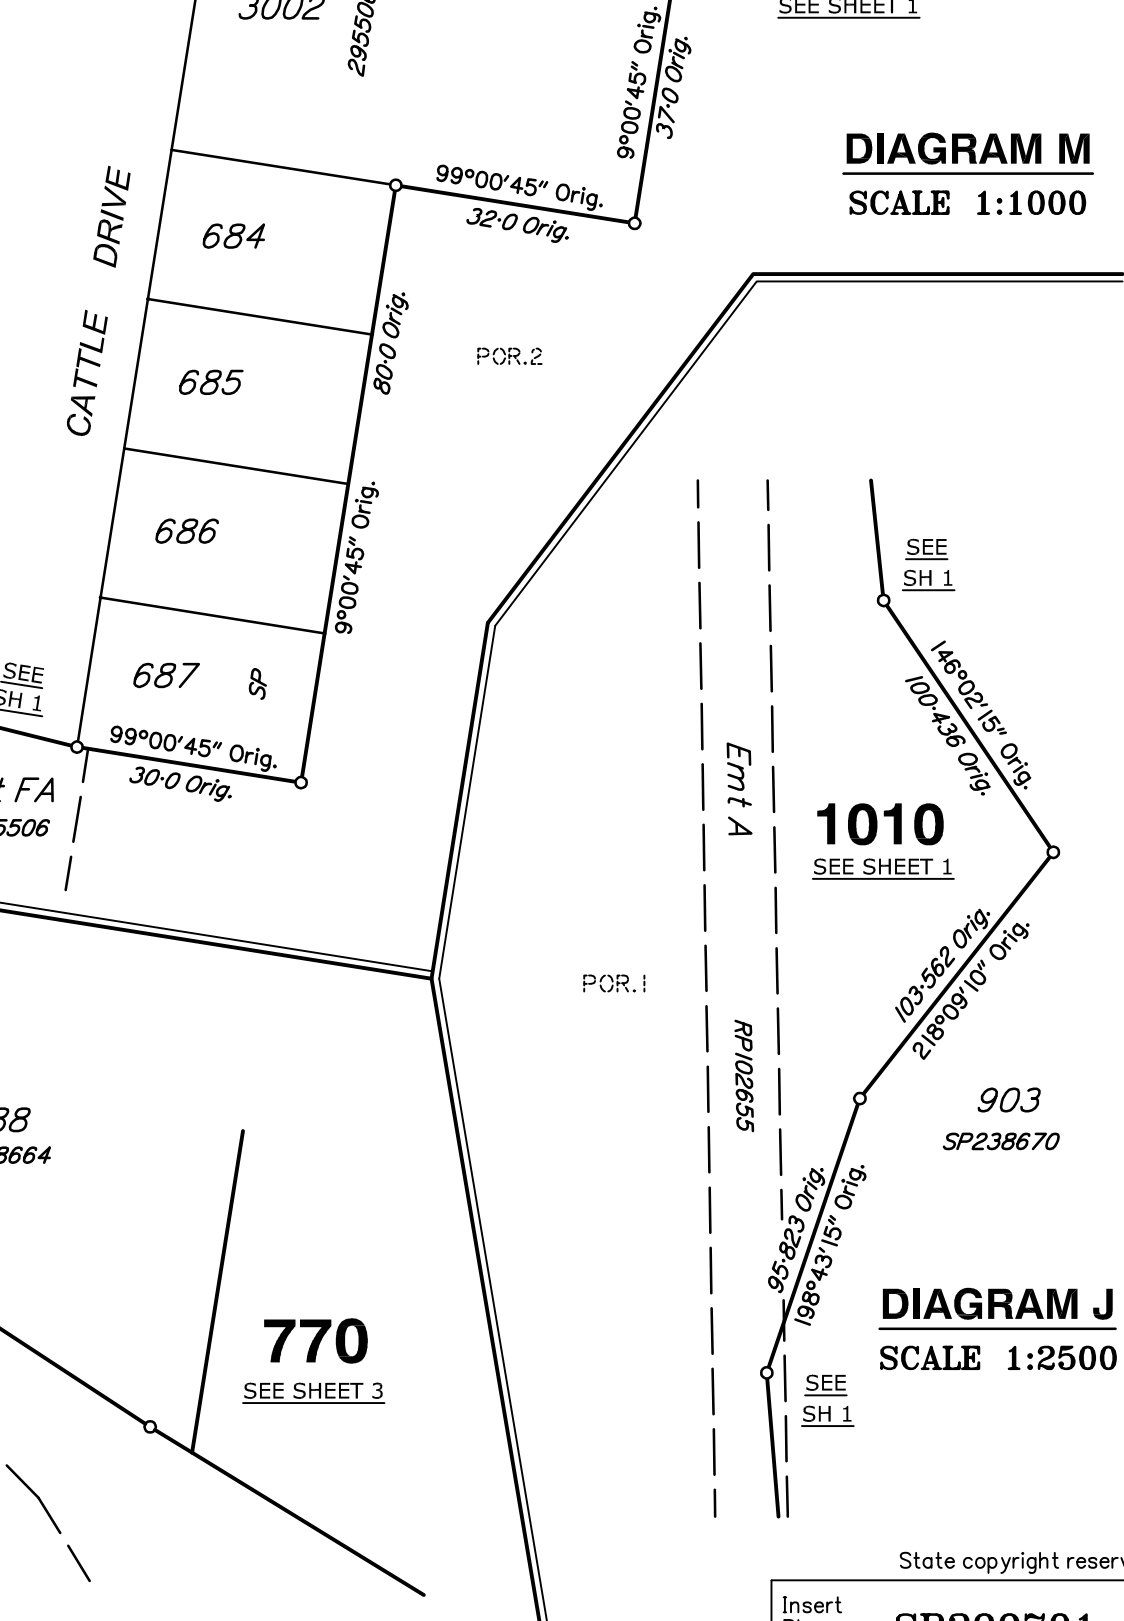


DIAGRAM M
SCALE 1:1000

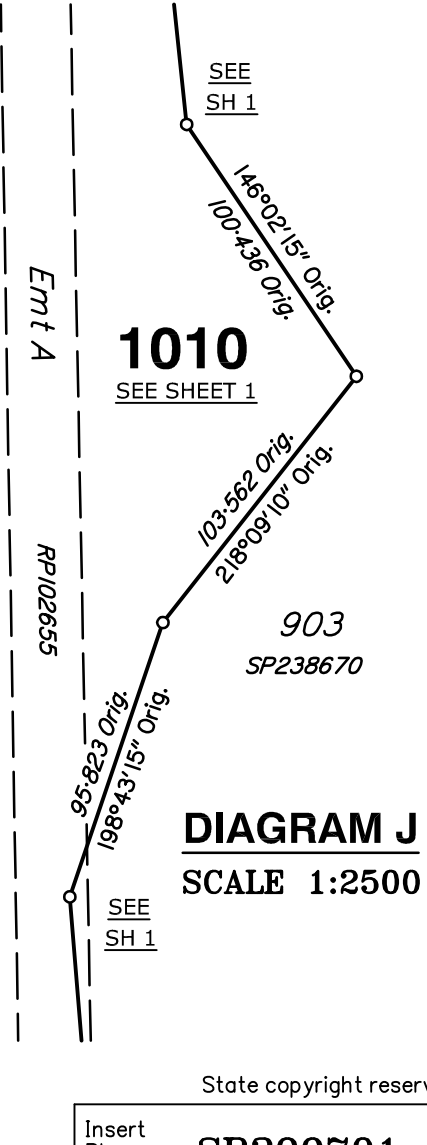


DIAGRAM J
SCALE 1:2500

