


FOR PROPOSED LOT 494

This plan shows details of Proposed Lot 494 on the approved plan 7025-174F which accompanied the Subdivision Application and was approved by Moreton Bay Regional Council on the 29/01/2015, subject to conditions.

Proposed Lot 494 is described as part of Lot 2 on SP269623 situated in Caboolture South, Riverbank - Stage 10A.

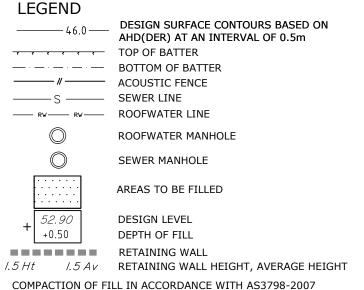

UNDER LEVEL 1 SUPERVISION.

LOCATION OF RETAINING WALLS ARE INDICATIVE ONLY. SITE CONDITIONS WILL DICTATE CONSTRUCTION LIMITS TO THE MATERIAL, LOCATION, LENGTH AND THICKNESS OF THESE WALLS.

IMPORTANT NOTE:

BUILDERS SHALL NOT BUILD OFF THE DESIGN LEVELS SHOWN; A SITE SURVEY IS REQUIRED.

THIS NOTE IS AN INTEGRAL PART OF THIS PLAN.

RIVERBANK

PEET CABOOLTURE SYNDICATE LIMITED




Contour Interval: 0.5m Local Authority: Moreton Bay Regional Council Scale: 1:200 @ A3 Level Datum: AHD.

Date: 15-01-2016 Level Origin: PM109474 RL15.112

Dwg. No:



SB3594-02-494 ISSUE A

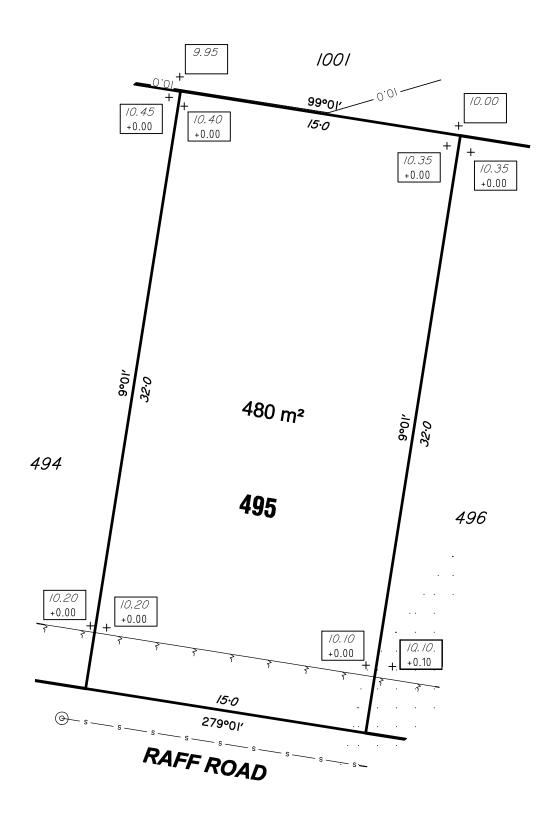

FOR PROPOSED LOT 495

This plan shows details of Proposed Lot 495 on the approved plan 7025-174F which accompanied the Subdivision Application and was approved by Moreton Bay Regional Council on the 29/01/2015, subject to conditions.

Proposed Lot 495 is described as part of Lot 2 on SP269623 situated in Caboolture South, Riverbank - Stage 10A.

LEGEND DESIGN SURFACE CONTOURS BASED ON AHD(DER) AT AN INTERVAL OF 0.5m TOP OF BATTER BOTTOM OF BATTER ACOUSTIC FENCE SEWER LINE ROOFWATER LINE ROOFWATER MANHOLE SEWER MANHOLE AREAS TO BE FILLED DESIGN LEVEL 52.90 +0.50 DEPTH OF FILL RETAINING WALL _____ RETAINING WALL HEIGHT, AVERAGE HEIGHT COMPACTION OF FILL IN ACCORDANCE WITH AS3798-2007 UNDER LEVEL 1 SUPERVISION.

LOCATION OF RETAINING WALLS ARE INDICATIVE ONLY. SITE CONDITIONS WILL DICTATE CONSTRUCTION LIMITS TO

THE MATERIAL, LOCATION, LENGTH AND THICKNESS OF THESE WALLS. IMPORTANT NOTE:

BUILDERS SHALL NOT BUILD OFF THE DESIGN LEVELS SHOWN; A SITE SURVEY IS REQUIRED.

THIS NOTE IS AN INTEGRAL PART OF THIS PLAN.

RIVERBANK


PEET CABOOLTURE SYNDICATE LIMITED



Contour Interval: 0.5m		Local Authority: Moreton Bay Regional Counc		
Scale:	1:200 @ A3	Level Datum:	AHD.	
Date:	15-01-2016	Level Origin:	PM109474	RL15.112
	1	Dwg No:		




SB3594-02-495 ISSUE A

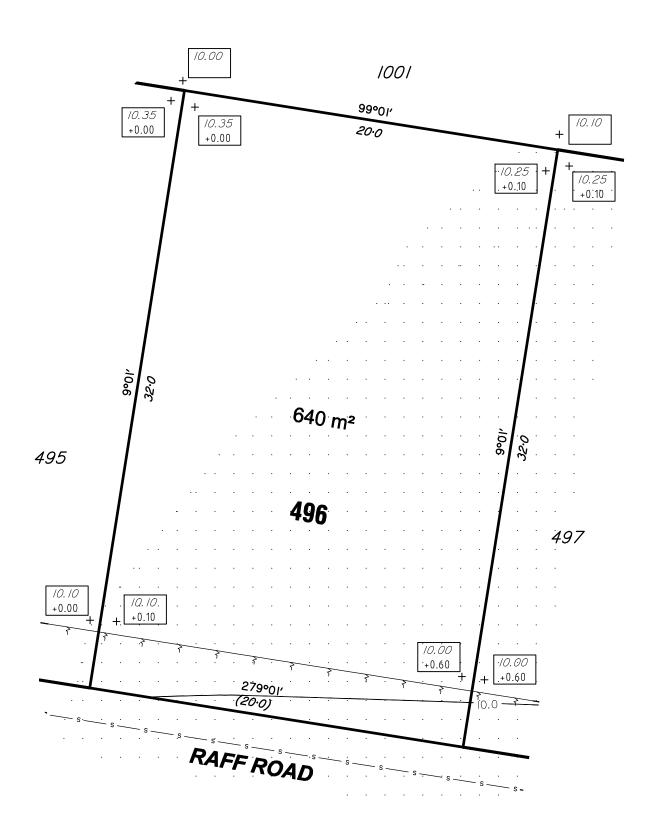

FOR PROPOSED LOT 496

This plan shows details of Proposed Lot 496 on the approved plan 7025-174F which accompanied the Subdivision Application and was approved by Moreton Bay Regional Council on the 29/01/2015, subject to conditions.

Proposed Lot 496 is described as part of Lot 2 on SP269623 situated in Caboolture South, Riverbank - Stage 10A.

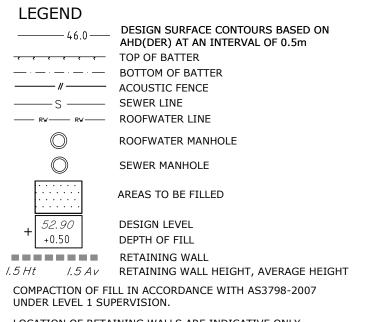

LOCATION OF RETAINING WALLS ARE INDICATIVE ONLY. SITE CONDITIONS WILL DICTATE CONSTRUCTION LIMITS TO THE MATERIAL, LOCATION, LENGTH AND THICKNESS OF THESE WALLS.

IMPORTANT NOTE:

BUILDERS SHALL NOT BUILD OFF THE DESIGN LEVELS SHOWN; A SITE SURVEY IS REQUIRED.

THIS NOTE IS AN INTEGRAL PART OF THIS PLAN.

RIVERBANK

PEET CABOOLTURE SYNDICATE LIMITED




Contour Interval: 0.5m Local Authority: Moreton Bay Regional Counci Scale: 1:200 @ A3 Level Datum: AHD.

Date: 15-01-2016 Level Origin: PM109474 RL15.112

Dwg. No:




SB3594-02-496 ISSUE A

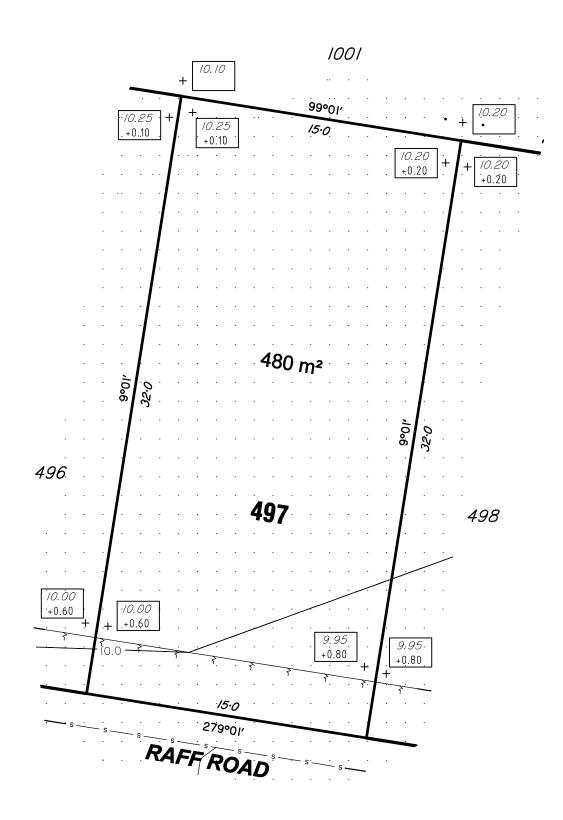

FOR PROPOSED LOT 497

This plan shows details of Proposed Lot 497 on the approved plan 7025-174F which accompanied the Subdivision Application and was approved by Moreton Bay Regional Council on the 29/01/2015, subject to conditions.

Proposed Lot 497 is described as part of Lot 2 on SP269623 situated in Caboolture South, Riverbank - Stage 10A.

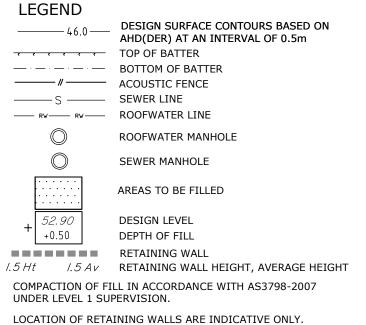

SITE CONDITIONS WILL DICTATE CONSTRUCTION LIMITS TO THE MATERIAL, LOCATION, LENGTH AND THICKNESS OF THESE WALLS.

IMPORTANT NOTE:

BUILDERS SHALL NOT BUILD OFF THE DESIGN LEVELS SHOWN; A SITE SURVEY IS REQUIRED.

THIS NOTE IS AN INTEGRAL PART OF THIS PLAN.

RIVERBANK


PEET CABOOLTURE SYNDICATE LIMITED



Contour Interval: 0.5m | Local Authority: Moreton Bay Regional Counci Scale: 1:200 @ A3 Level Datum: AHD. Date: 15-01-2016 | Level Origin: PM109474 RL15.112 Dwg. No:




SB3594-02-497 ISSUE A

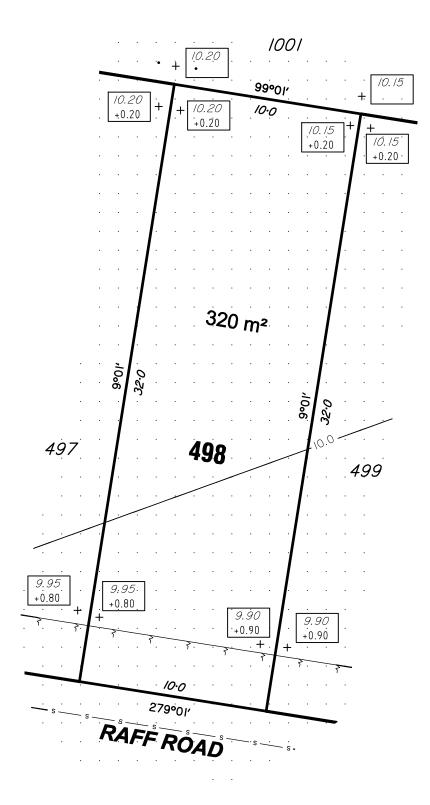

FOR PROPOSED LOT 498

This plan shows details of Proposed Lot 498 on the approved plan 7025-174F which accompanied the Subdivision Application and was approved by Moreton Bay Regional Council on the 29/01/2015, subject to conditions.

Proposed Lot 498 is described as part of Lot 2 on SP269623 situated in Caboolture South, Riverbank - Stage 10A.

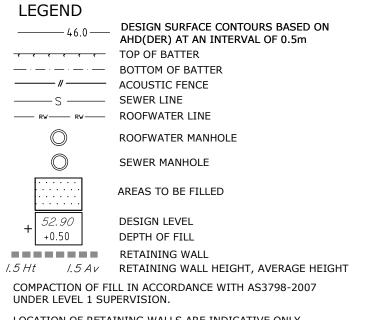

LOCATION OF RETAINING WALLS ARE INDICATIVE ONLY. SITE CONDITIONS WILL DICTATE CONSTRUCTION LIMITS TO THE MATERIAL, LOCATION, LENGTH AND THICKNESS OF THESE WALLS.

IMPORTANT NOTE:

BUILDERS SHALL NOT BUILD OFF THE DESIGN LEVELS SHOWN; A SITE SURVEY IS REQUIRED.

THIS NOTE IS AN INTEGRAL PART OF THIS PLAN.

RIVERBANK

PEET CABOOLTURE SYNDICATE LIMITED




Contour Interval: 0.5m Local Authority: Moreton Bay Regional Counci Scale: 1:200 @ A3 Level Datum: AHD.

Date: 15-01-2016 Level Origin: PM109474 RL15.112

Dwg. No:




SB3594-02-498 ISSUE A

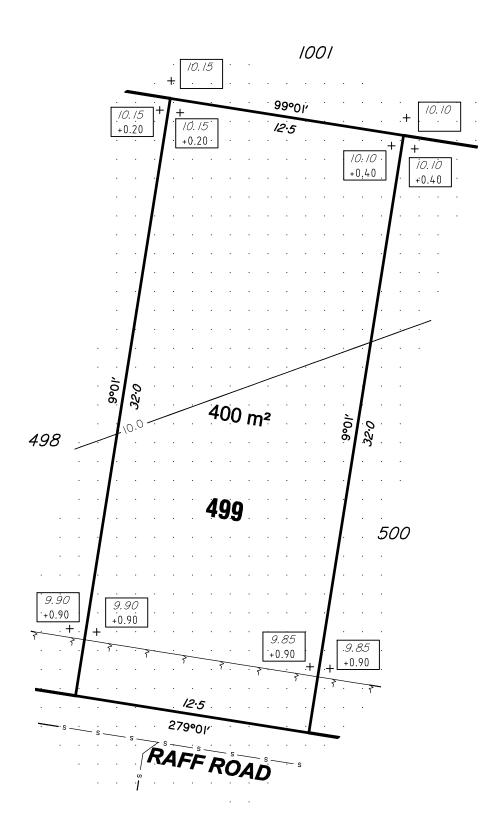

FOR PROPOSED LOT 499

This plan shows details of Proposed Lot 499 on the approved plan 7025-174F which accompanied the Subdivision Application and was approved by Moreton Bay Regional Council on the 29/01/2015, subject to conditions.

Proposed Lot 499 is described as part of Lot 2 on SP269623 situated in Caboolture South, Riverbank - Stage 10A.

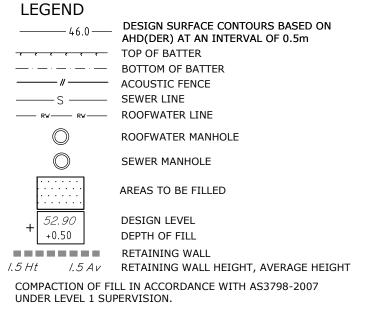

LOCATION OF RETAINING WALLS ARE INDICATIVE ONLY. SITE CONDITIONS WILL DICTATE CONSTRUCTION LIMITS TO

THE MATERIAL, LOCATION, LENGTH AND THICKNESS OF THESE WALLS.

IMPORTANT NOTE:

BUILDERS SHALL NOT BUILD OFF THE DESIGN LEVELS SHOWN; A SITE SURVEY IS REQUIRED.

THIS NOTE IS AN INTEGRAL PART OF THIS PLAN.

RIVERBANK


PEET CABOOLTURE SYNDICATE LIMITED



Contour Interval: 0.5m | Local Authority: Moreton Bay Regional Counci Scale: 1:200 @ A3 Level Datum: AHD. Date: 15-01-2016 Level Origin: PM109474 RL15.112 Dwg. No:




SB3594-02-499 ISSUE A

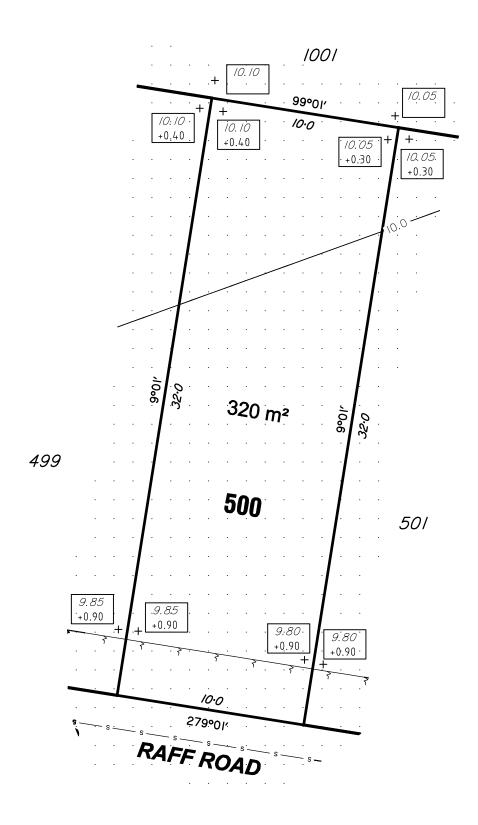

FOR PROPOSED LOT 500

This plan shows details of Proposed Lot 500 on the approved plan 7025-174F which accompanied the Subdivision Application and was approved by Moreton Bay Regional Council on the 29/01/2015, subject to conditions.

Proposed Lot 500 is described as part of Lot 2 on SP269623 situated in Caboolture South, Riverbank - Stage 10A.

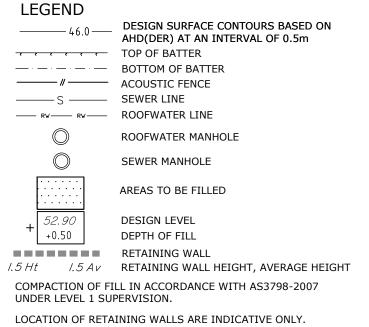

SITE CONDITIONS WILL DICTATE CONSTRUCTION LIMITS TO THE MATERIAL, LOCATION, LENGTH AND THICKNESS OF THESE WALLS.

IMPORTANT NOTE:

BUILDERS SHALL NOT BUILD OFF THE DESIGN LEVELS SHOWN; A SITE SURVEY IS REQUIRED.

THIS NOTE IS AN INTEGRAL PART OF THIS PLAN.

RIVERBANK


PEET CABOOLTURE SYNDICATE LIMITED



Contour Interval: 0.5m | Local Authority: Moreton Bay Regional Counci Scale: 1:200 @ A3 Level Datum: AHD. Date: 15-01-2016 | Level Origin: PM109474 RL15.112 Dwg. No:




SB3594-02-500 ISSUE A

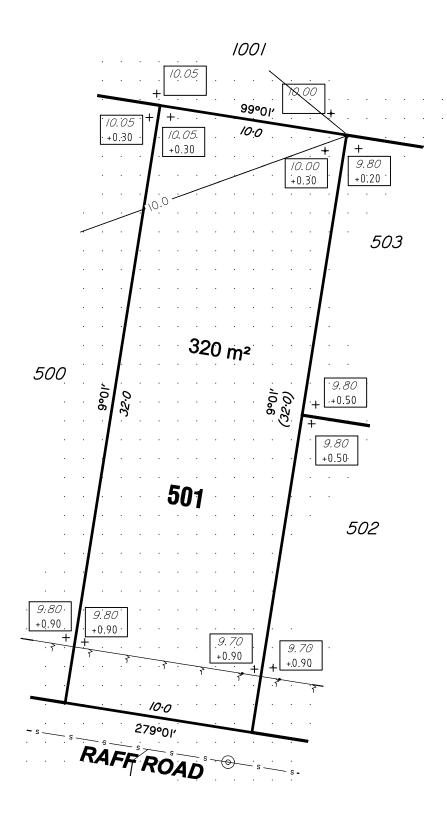

FOR PROPOSED LOT 501

This plan shows details of Proposed Lot 501 on the approved plan 7025-174F which accompanied the Subdivision Application and was approved by Moreton Bay Regional Council on the 29/01/2015, subject to conditions.

Proposed Lot 501 is described as part of Lot 2 on SP269623 situated in Caboolture South, Riverbank - Stage 10A.

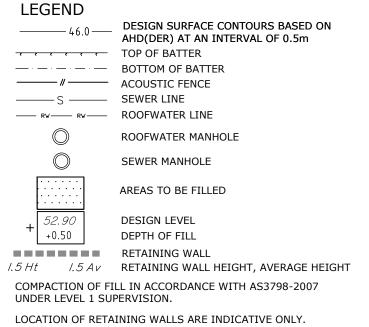

SITE CONDITIONS WILL DICTATE CONSTRUCTION LIMITS TO THE MATERIAL, LOCATION, LENGTH AND THICKNESS OF THESE WALLS.

IMPORTANT NOTE:

BUILDERS SHALL NOT BUILD OFF THE DESIGN LEVELS SHOWN; A SITE SURVEY IS REQUIRED.

THIS NOTE IS AN INTEGRAL PART OF THIS PLAN.

RIVERBANK


PEET CABOOLTURE SYNDICATE LIMITED



Contour Interval: 0.5m		Local Authority: Moreton Bay Regional Counc		
Scale:	1:200 @ A3	Level Datum:	AHD.	
Date:	15-01-2016	Level Origin:	PM109474	RL15.112
	1	Dwa No:		




SB3594-02-501 ISSUE A

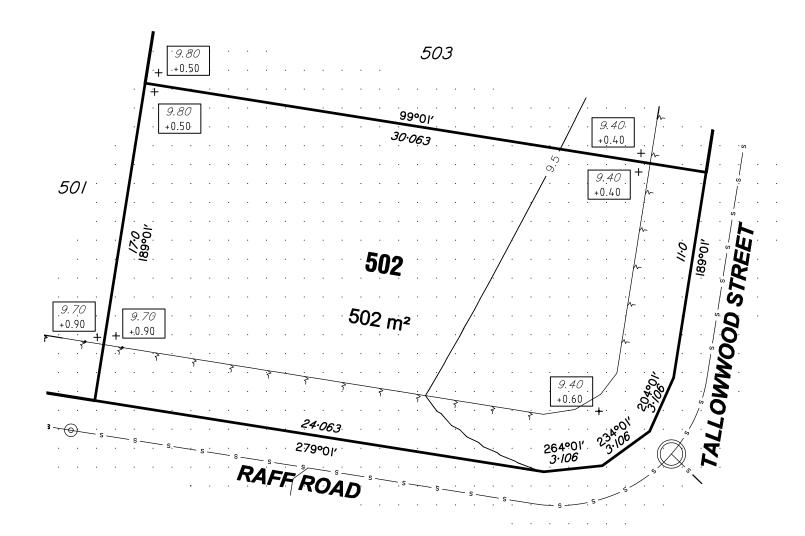

FOR PROPOSED LOT 502

This plan shows details of Proposed Lot 502 on the approved plan 7025-174F which accompanied the Subdivision Application and was approved by Moreton Bay Regional Council on the 29/01/2015, subject to conditions.

Proposed Lot 502 is described as part of Lot 2 on SP269623 situated in Caboolture South, Riverbank - Stage 10A.

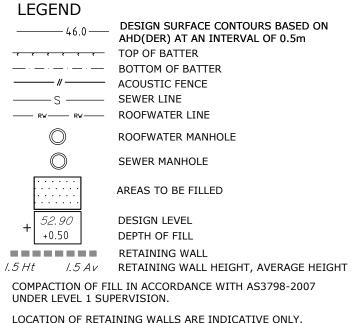

LOCATION OF RETAINING WALLS ARE INDICATIVE ONLY. THE MATERIAL, LOCATION, LENGTH AND THICKNESS OF THESE WALLS.

SITE CONDITIONS WILL DICTATE CONSTRUCTION LIMITS TO

IMPORTANT NOTE:

BUILDERS SHALL NOT BUILD OFF THE DESIGN LEVELS SHOWN; A SITE SURVEY IS REQUIRED.

THIS NOTE IS AN INTEGRAL PART OF THIS PLAN.

RIVERBANK


PEET CABOOLTURE SYNDICATE LIMITED



Contour Interval: 0.5m | Local Authority: Moreton Bay Regional Counci Scale: 1:200 @ A3 Level Datum: AHD. Date: 15-01-2016 Level Origin: PM109474 RL15.112 Dwg. No:



SB3594-02-502 ISSUE A

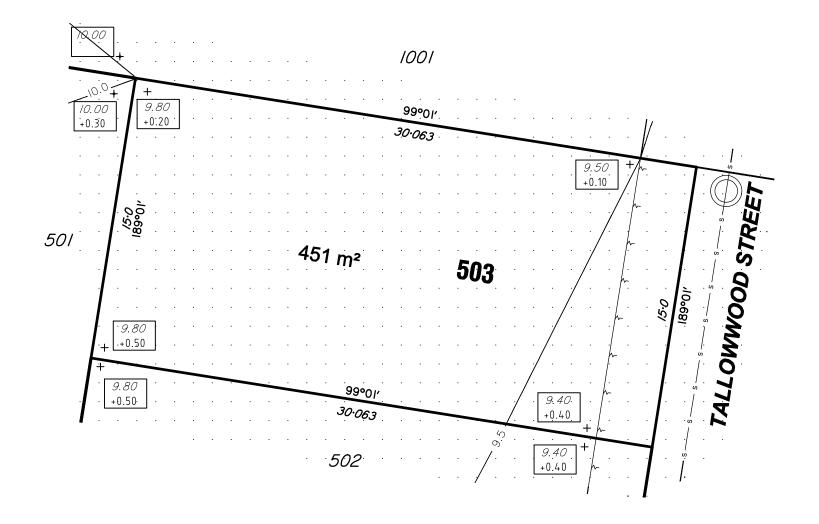

FOR PROPOSED LOT 503

This plan shows details of Proposed Lot 503 on the approved plan 7025-174F which accompanied the Subdivision Application and was approved by Moreton Bay Regional Council on the 29/01/2015, subject to conditions.

Proposed Lot 503 is described as part of Lot 2 on SP269623 situated in Caboolture South, Riverbank - Stage 10A.

LEGEND DESIGN SURFACE CONTOURS BASED ON AHD(DER) AT AN INTERVAL OF 0.5m TOP OF BATTER BOTTOM OF BATTER ACOUSTIC FENCE SEWER LINE ROOFWATER LINE ROOFWATER MANHOLE SEWER MANHOLE AREAS TO BE FILLED DESIGN LEVEL +0.50 DEPTH OF FILL RETAINING WALL RETAINING WALL HEIGHT, AVERAGE HEIGHT COMPACTION OF FILL IN ACCORDANCE WITH AS3798-2007 UNDER LEVEL 1 SUPERVISION. LOCATION OF RETAINING WALLS ARE INDICATIVE ONLY.

SITE CONDITIONS WILL DICTATE CONSTRUCTION LIMITS TO THE MATERIAL, LOCATION, LENGTH AND THICKNESS OF THESE WALLS.

IMPORTANT NOTE:

BUILDERS SHALL NOT BUILD OFF THE DESIGN LEVELS SHOWN; A SITE SURVEY IS REQUIRED.

THIS NOTE IS AN INTEGRAL PART OF THIS PLAN.

RIVERBANK


PEET CABOOLTURE SYNDICATE LIMITED



Contour Interval: 0.5m		Local Authority:	Moreton Bay	Regional C	Counci
Scale:	1:200 @ A3	Level Datum:	AHD.		
Date:	15-01-2016	Level Origin:	PM109474	RL15.11	2
		Dwa No:			




SB3594-02-503 ISSUE A

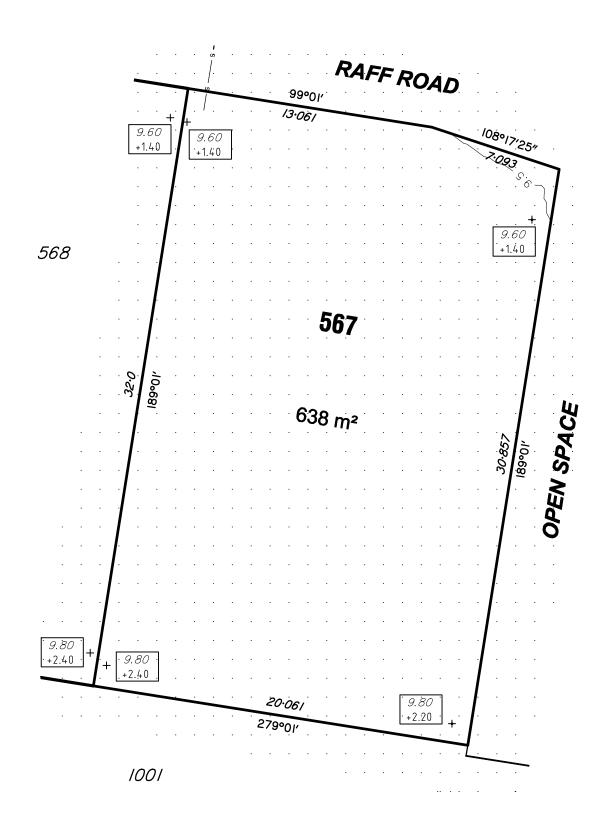

FOR PROPOSED LOT 567

This plan shows details of Proposed Lot 567 on the approved plan 7025-174F which accompanied the Subdivision Application and was approved by Moreton Bay Regional Council on the 29/01/2015, subject to conditions.

Proposed Lot 567 is described as part of Lot 2 on SP269623 situated in Caboolture South, Riverbank - Stage 10A.

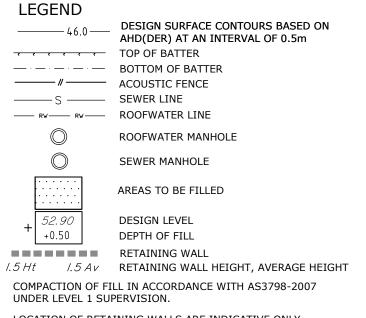

LOCATION OF RETAINING WALLS ARE INDICATIVE ONLY. SITE CONDITIONS WILL DICTATE CONSTRUCTION LIMITS TO THE MATERIAL, LOCATION, LENGTH AND THICKNESS OF THESE WALLS.

IMPORTANT NOTE:

BUILDERS SHALL NOT BUILD OFF THE DESIGN LEVELS SHOWN; A SITE SURVEY IS REQUIRED.

THIS NOTE IS AN INTEGRAL PART OF THIS PLAN.

RIVERBANK

PEET CABOOLTURE SYNDICATE LIMITED




Contour Interval: 0.5m Local Authority: Moreton Bay Regional Counci Scale: 1:200 @ A3 Level Datum: AHD.

Date: 15-01-2016 Level Origin: PM109474 RL15.112

Dwg. No:




SB3594-02-567 ISSUE A

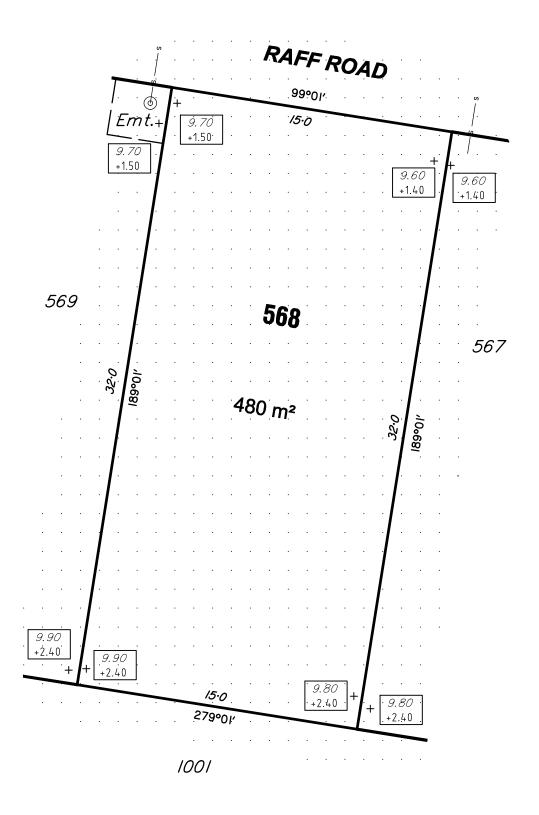

FOR PROPOSED LOT 568

This plan shows details of Proposed Lot 568 on the approved plan 7025-174F which accompanied the Subdivision Application and was approved by Moreton Bay Regional Council on the 29/01/2015, subject to conditions.

Proposed Lot 568 is described as part of Lot 2 on SP269623 situated in Caboolture South, Riverbank - Stage 10A.

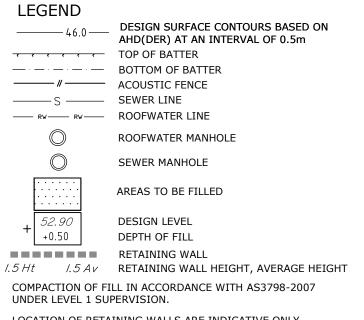

LOCATION OF RETAINING WALLS ARE INDICATIVE ONLY. SITE CONDITIONS WILL DICTATE CONSTRUCTION LIMITS TO THE MATERIAL, LOCATION, LENGTH AND THICKNESS OF THESE WALLS.

IMPORTANT NOTE:

BUILDERS SHALL NOT BUILD OFF THE DESIGN LEVELS SHOWN; A SITE SURVEY IS REQUIRED.

THIS NOTE IS AN INTEGRAL PART OF THIS PLAN.

RIVERBANK

PEET CABOOLTURE SYNDICATE LIMITED




Contour Interval: 0.5m Local Authority: Moreton Bay Regional Counci Scale: 1:200 @ A3 Level Datum: AHD.

Date: 15-01-2016 Level Origin: PM109474 RL15.112

Dwg. No:




SB3594-02-568 ISSUE A

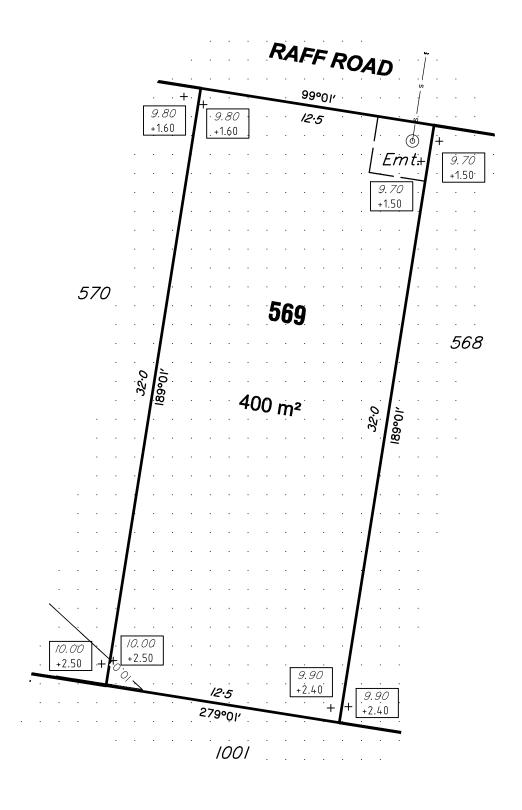

FOR PROPOSED LOT 569

This plan shows details of Proposed Lot 569 on the approved plan 7025-174F which accompanied the Subdivision Application and was approved by Moreton Bay Regional Council on the 29/01/2015, subject to conditions.

Proposed Lot 569 is described as part of Lot 2 on SP269623 situated in Caboolture South, Riverbank - Stage 10A.

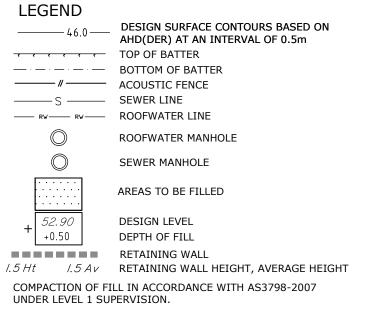

LOCATION OF RETAINING WALLS ARE INDICATIVE ONLY.

SITE CONDITIONS WILL DICTATE CONSTRUCTION LIMITS TO THE MATERIAL, LOCATION, LENGTH AND THICKNESS OF THESE WALLS.

IMPORTANT NOTE:

BUILDERS SHALL NOT BUILD OFF THE DESIGN LEVELS SHOWN; A SITE SURVEY IS REQUIRED.

THIS NOTE IS AN INTEGRAL PART OF THIS PLAN.

RIVERBANK

PEET CABOOLTURE SYNDICATE LIMITED




Contour Interval: 0.5m Local Authority: Moreton Bay Regional Counci Scale: 1:200 @ A3 Level Datum: AHD.

Date: 15-01-2016 Level Origin: PM109474 RL15.112

Dwg. No:




SB3594-02-569 ISSUE A

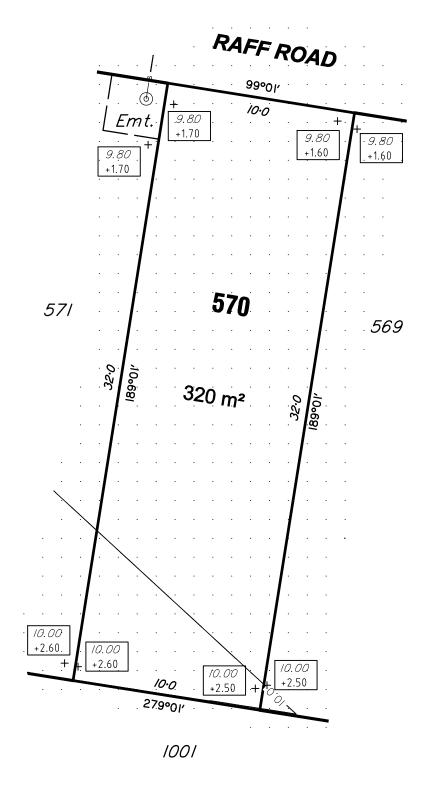

FOR PROPOSED LOT 570

This plan shows details of Proposed Lot 570 on the approved plan 7025-174F which accompanied the Subdivision Application and was approved by Moreton Bay Regional Council on the 29/01/2015, subject to conditions.

Proposed Lot 570 is described as part of Lot 2 on SP269623 situated in Caboolture South, Riverbank - Stage 10A.

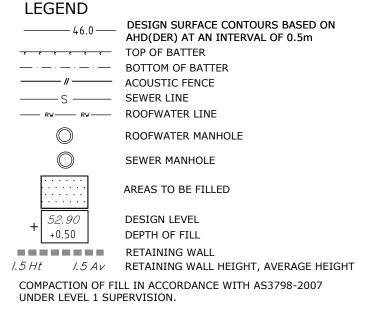

LOCATION OF RETAINING WALLS ARE INDICATIVE ONLY. SITE CONDITIONS WILL DICTATE CONSTRUCTION LIMITS TO THE MATERIAL, LOCATION, LENGTH AND THICKNESS OF THESE WALLS.

IMPORTANT NOTE:

BUILDERS SHALL NOT BUILD OFF THE DESIGN LEVELS SHOWN; A SITE SURVEY IS REQUIRED. THIS NOTE IS AN INTEGRAL PART OF THIS PLAN.

RIVERBANK


PEET CABOOLTURE SYNDICATE LIMITED



Contour Interval: 0.5m | Local Authority: Moreton Bay Regional Counci Scale: 1:200 @ A3 Level Datum: AHD. Date: 15-01-2016 | Level Origin: PM109474 RL15.112 Dwg. No:




SB3594-02-570 ISSUE A

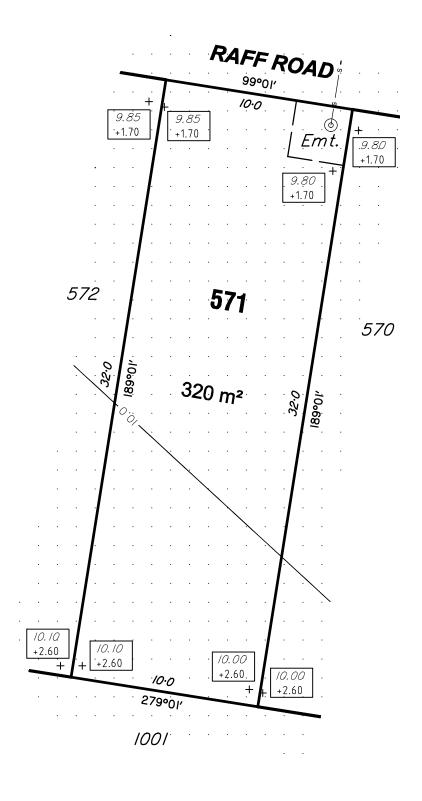

FOR PROPOSED LOT 571

This plan shows details of Proposed Lot 571 on the approved plan 7025-174F which accompanied the Subdivision Application and was approved by Moreton Bay Regional Council on the 29/01/2015, subject to conditions.

Proposed Lot 571 is described as part of Lot 2 on SP269623 situated in Caboolture South, Riverbank - Stage 10A.

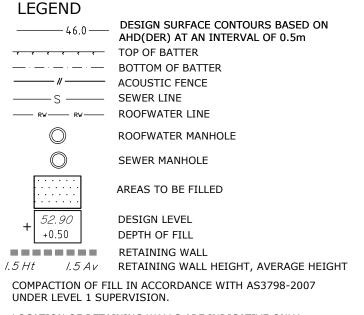

LOCATION OF RETAINING WALLS ARE INDICATIVE ONLY. SITE CONDITIONS WILL DICTATE CONSTRUCTION LIMITS TO THE MATERIAL, LOCATION, LENGTH AND THICKNESS OF THESE WALLS.

IMPORTANT NOTE:

BUILDERS SHALL NOT BUILD OFF THE DESIGN LEVELS SHOWN; A SITE SURVEY IS REQUIRED.

THIS NOTE IS AN INTEGRAL PART OF THIS PLAN.

RIVERBANK


PEET CABOOLTURE SYNDICATE LIMITED



Contour Interval: 0.5m		Local Authority:	Moreton Bay	Regional	Counc
Scale:	1:200 @ A3	Level Datum:	AHD.		
Date:	15-01-2016	Level Origin:	PM109474	RL15.11	L2
	1	Dwa No:			




SB3594-02-571 ISSUE A

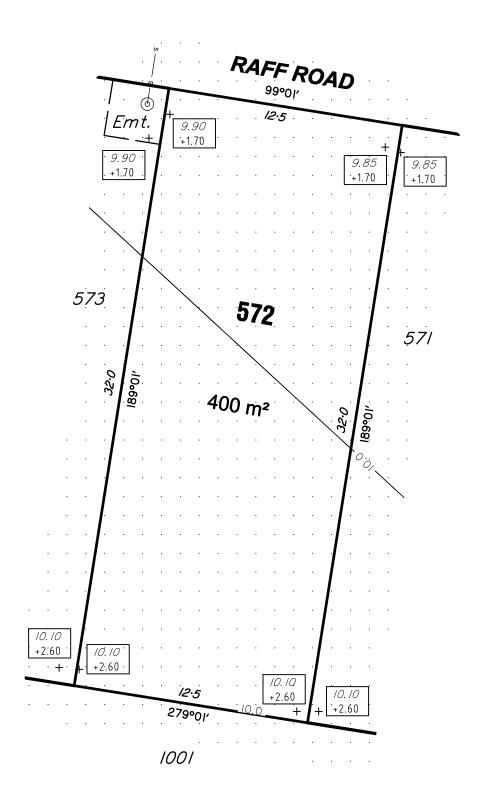

FOR PROPOSED LOT 572

This plan shows details of Proposed Lot 572 on the approved plan 7025-174F which accompanied the Subdivision Application and was approved by Moreton Bay Regional Council on the 29/01/2015, subject to conditions.

Proposed Lot 572 is described as part of Lot 2 on SP269623 situated in Caboolture South, Riverbank - Stage 10A.

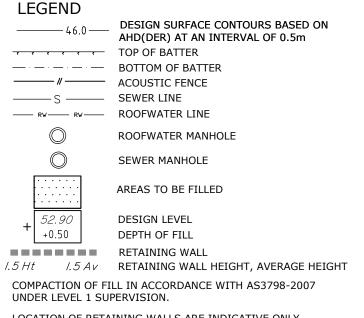

LOCATION OF RETAINING WALLS ARE INDICATIVE ONLY.

SITE CONDITIONS WILL DICTATE CONSTRUCTION LIMITS TO THE MATERIAL, LOCATION, LENGTH AND THICKNESS OF THESE WALLS.

IMPORTANT NOTE:

BUILDERS SHALL NOT BUILD OFF THE DESIGN LEVELS SHOWN; A SITE SURVEY IS REQUIRED.

THIS NOTE IS AN INTEGRAL PART OF THIS PLAN.

RIVERBANK


PEET CABOOLTURE SYNDICATE LIMITED



Contour Interval: 0.5m | Local Authority: Moreton Bay Regional Counci Scale: 1:200 @ A3 Level Datum: AHD. Date: 15-01-2016 | Level Origin: PM109474 RL15.112 Dwg. No:




SB3594-02-572 ISSUE A

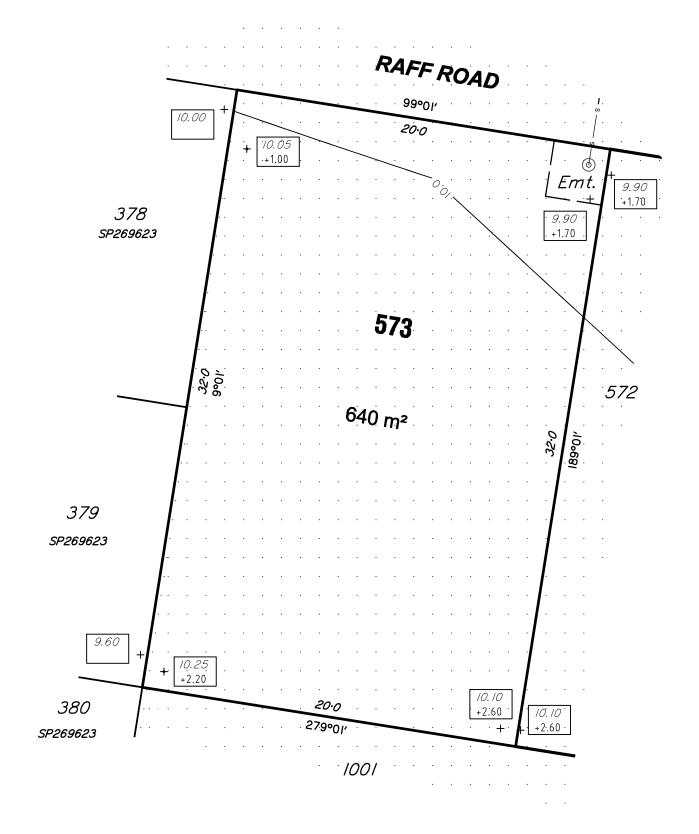

FOR PROPOSED LOT 573

This plan shows details of Proposed Lot 573 on the approved plan 7025-174F which accompanied the Subdivision Application and was approved by Moreton Bay Regional Council on the 29/01/2015, subject to conditions.

Proposed Lot 573 is described as part of Lot 2 on SP269623 situated in Caboolture South, Riverbank - Stage 10A.

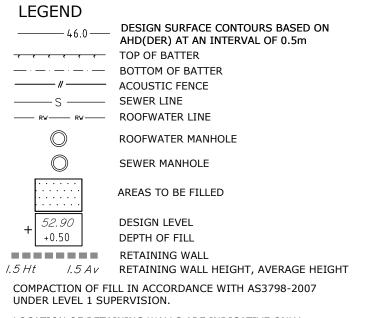

LOCATION OF RETAINING WALLS ARE INDICATIVE ONLY.
SITE CONDITIONS WILL DICTATE CONSTRUCTION LIMITS TO

SITE CONDITIONS WILL DICTATE CONSTRUCTION LIMITS TO THE MATERIAL, LOCATION, LENGTH AND THICKNESS OF THESE WALLS.

IMPORTANT NOTE:

BUILDERS SHALL NOT BUILD OFF THE DESIGN LEVELS SHOWN; A SITE SURVEY IS REQUIRED.

THIS NOTE IS AN INTEGRAL PART OF THIS PLAN.

RIVERBANK

PEET CABOOLTURE SYNDICATE LIMITED



Contour Interval: 0.5m Local Authority: Moreton Bay Regional Council Scale: 1:200 @ A3 Level Datum: AHD.

Date: 15-01-2016 Level Origin: PM109474 RL15.112

Dwg. No:



SB3594-02-573 ISSUE A