



SCHEDULE 3: SERVICE OFFSET TABLE

STREET NAME	GAS		NDW		WATER		TELECOMMS.		ELECTRICITY	
DISTINCTION AVENUE (EAST-WEST)	2.10	S	2.50	S	3.00	S	1.85	N	2.60	N
DISTINCTION AVENUE (NORTH-SOUTH)	2.10	E	2.50	E	3.00	E	1.85	W	2.65	W
SCENERY DRIVE (CH 353 - CH 450)	2.10	N	2.60	N	3.10	N	1.00	N	2.00	S
SCENERY DRIVE (CH 450 - CH 525)	2.10	N	2.60	N	3.10	N	0.40	N	2.00	S
NATIVE STREET	2.10	W	2.50	W	3.00	W	1.85	E	2.65	E
METTLER ROAD	2.10	W	2.50	W	3.00	W	1.85	E	2.65	E
NOTE: OFFSETS SHOWN ARE IN METRES (m)										

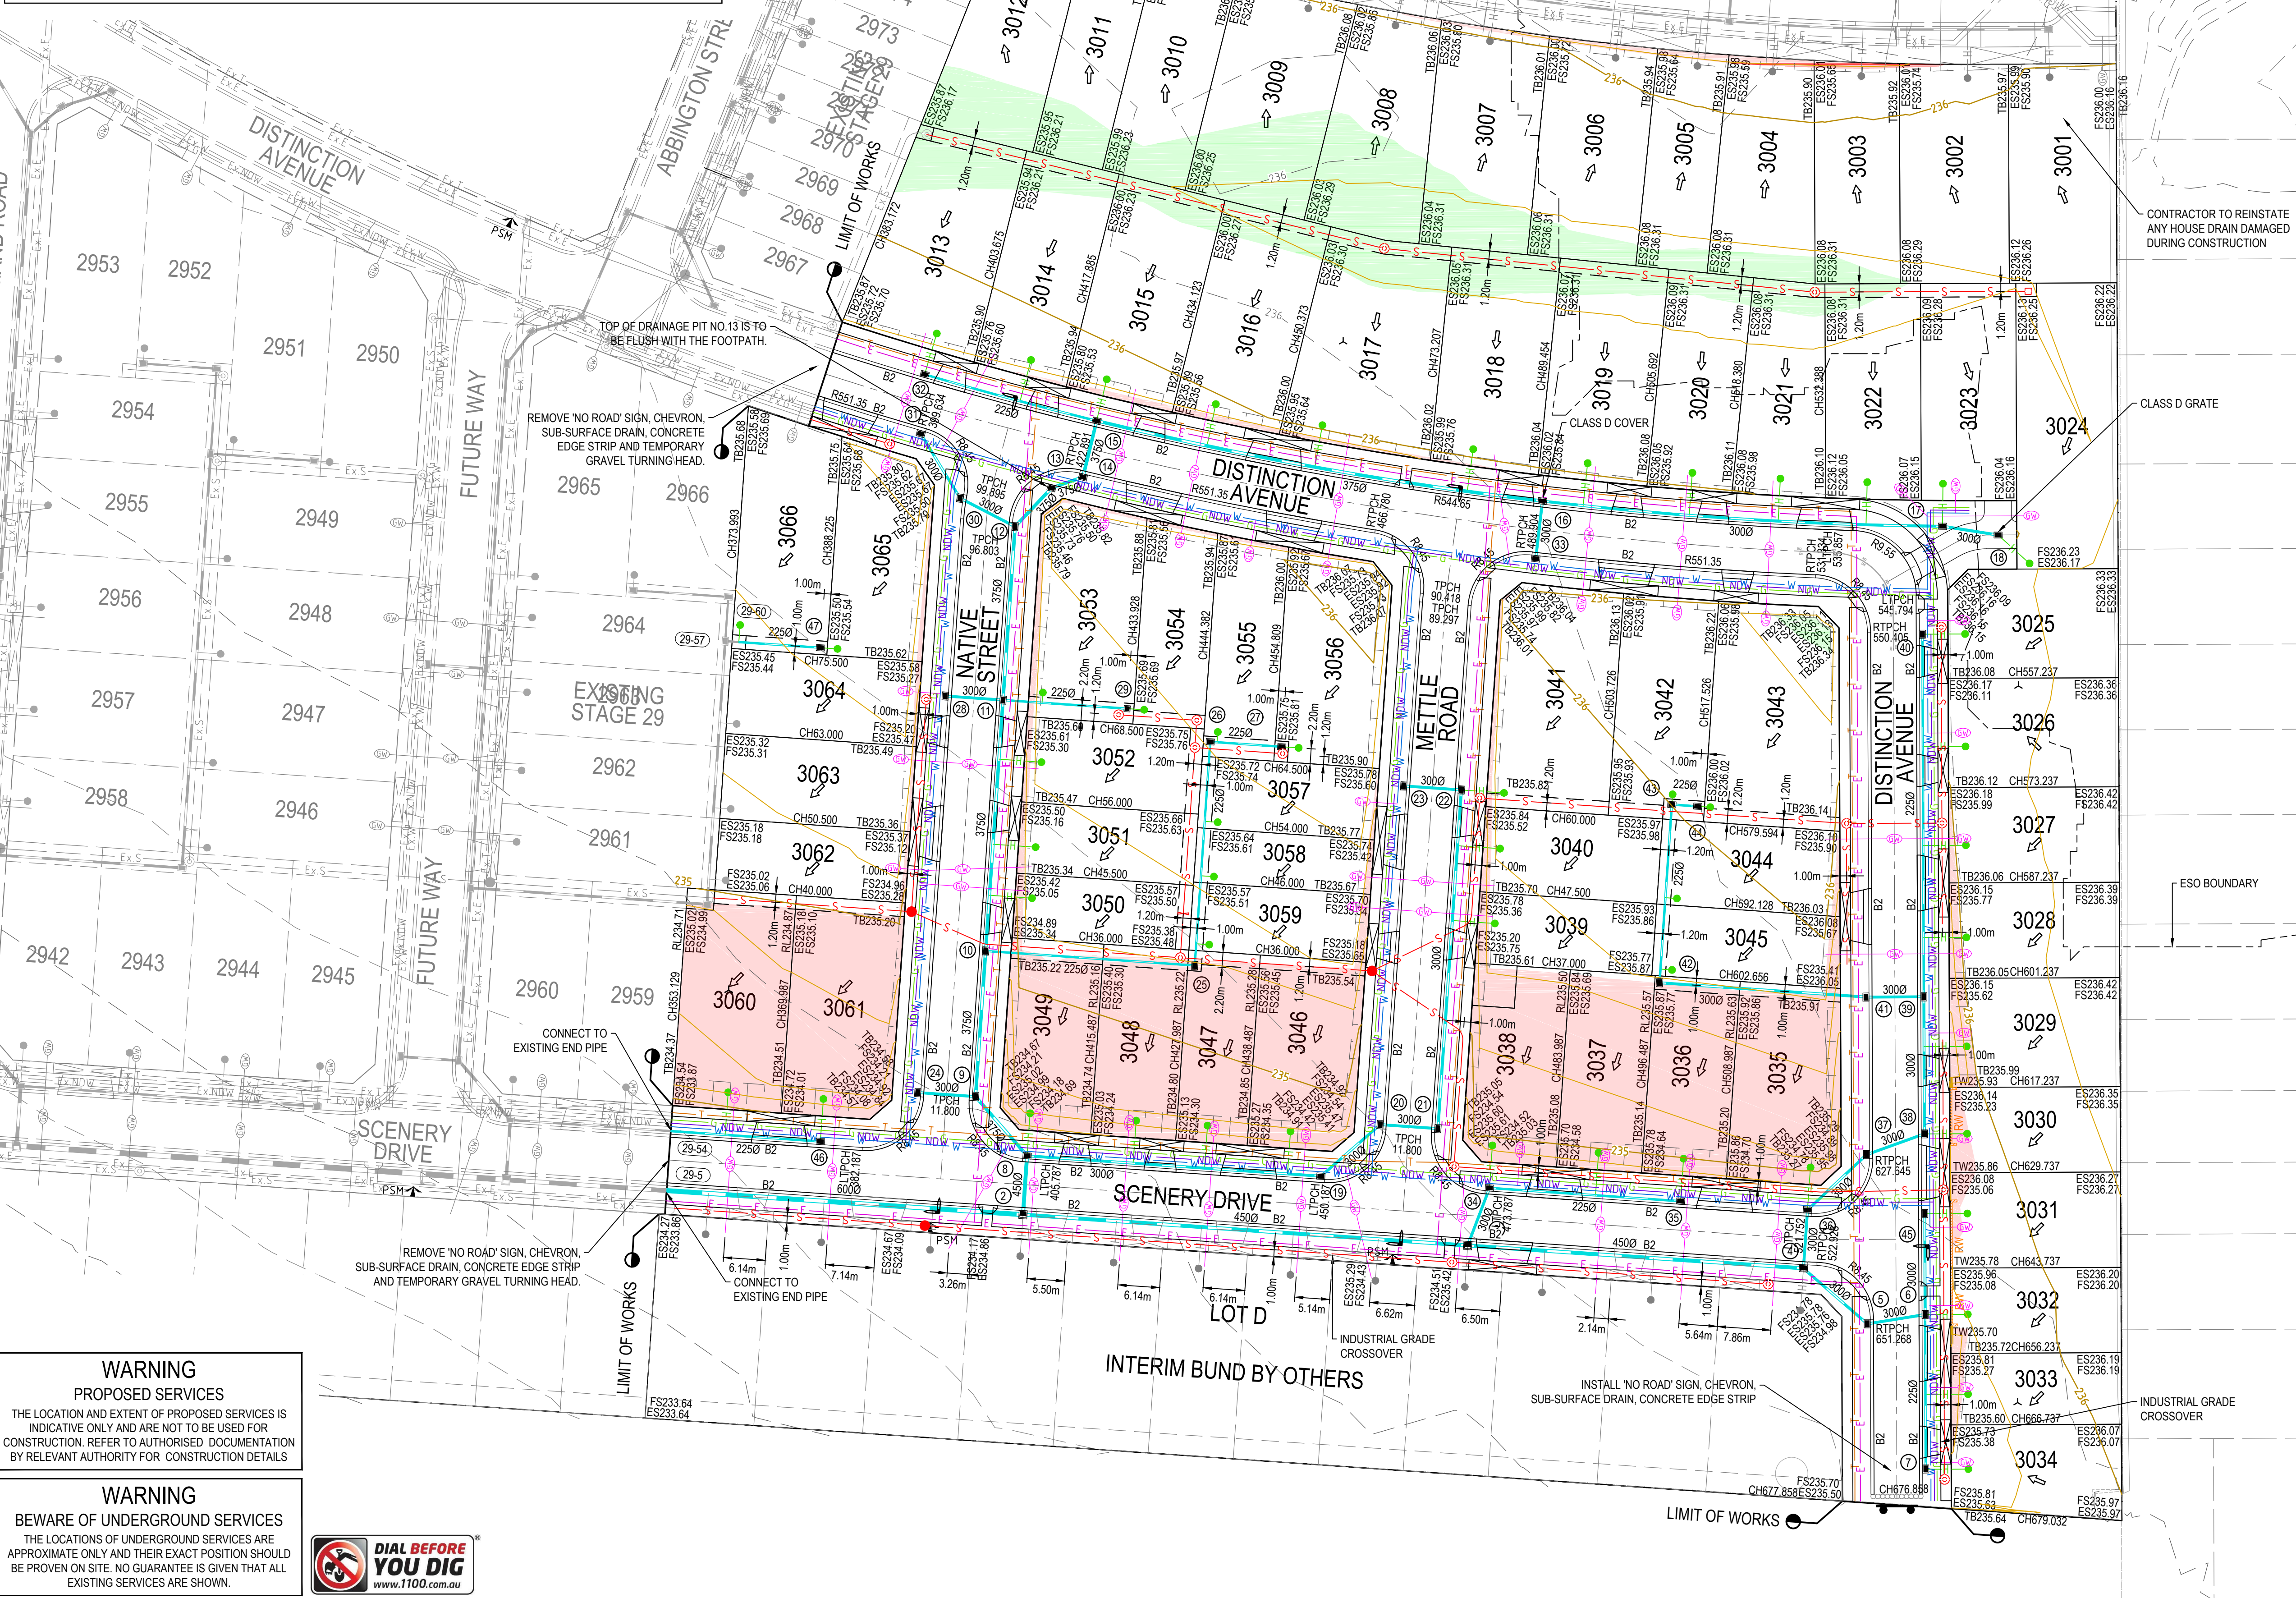

WARNING
PROPOSED SERVICES
THE LOCATION AND EXTENT OF PROPOSED SERVICES IS INDICATIVE ONLY AND ARE NOT TO BE USED FOR CONSTRUCTION. REFER TO AUTHORISED DOCUMENTATION BY RELEVANT AUTHORITY FOR CONSTRUCTION DETAILS

WARNING
BEWARE OF UNDERGROUND SERVICES
THE LOCATIONS OF UNDERGROUND SERVICES ARE APPROXIMATE ONLY AND THEIR EXACT POSITION SHOULD BE PROVEN ON SITE. NO GUARANTEE IS GIVEN THAT ALL EXISTING SERVICES ARE SHOWN.

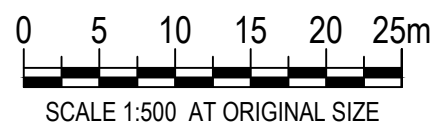

astonPEET
craigieburn

MEINHARDT
Meinhardt Australia Pty Ltd
A.C.N. 062 275 635

Level 11, 501 Swanston Street
Melbourne VIC 3000
Australia
T: +61 3 8676 1200
F: +61 3 8676 1201
info@meinhardtgroup.com
http://www.meinhardtgroup.com
© Copyright

CLIENT
PEET LTD
Level 4, 380 St Kilda Road, Melbourne VIC 3004

TITLE
LAYOUT PLAN

PROJECT
**ASTON ESTATE
STAGE 30
HUME CITY COUNCIL**


STATUS
FOR CONSTRUCTION

DESIGNED LG
DRAWN HE
APPROVED AC
PROJECT No 102419-30
DRAWING No C100
REV 01



SCALE @ A1
SHOWN 3 of 20
SHEET 3 of 20

ROADWORKS LEGEND

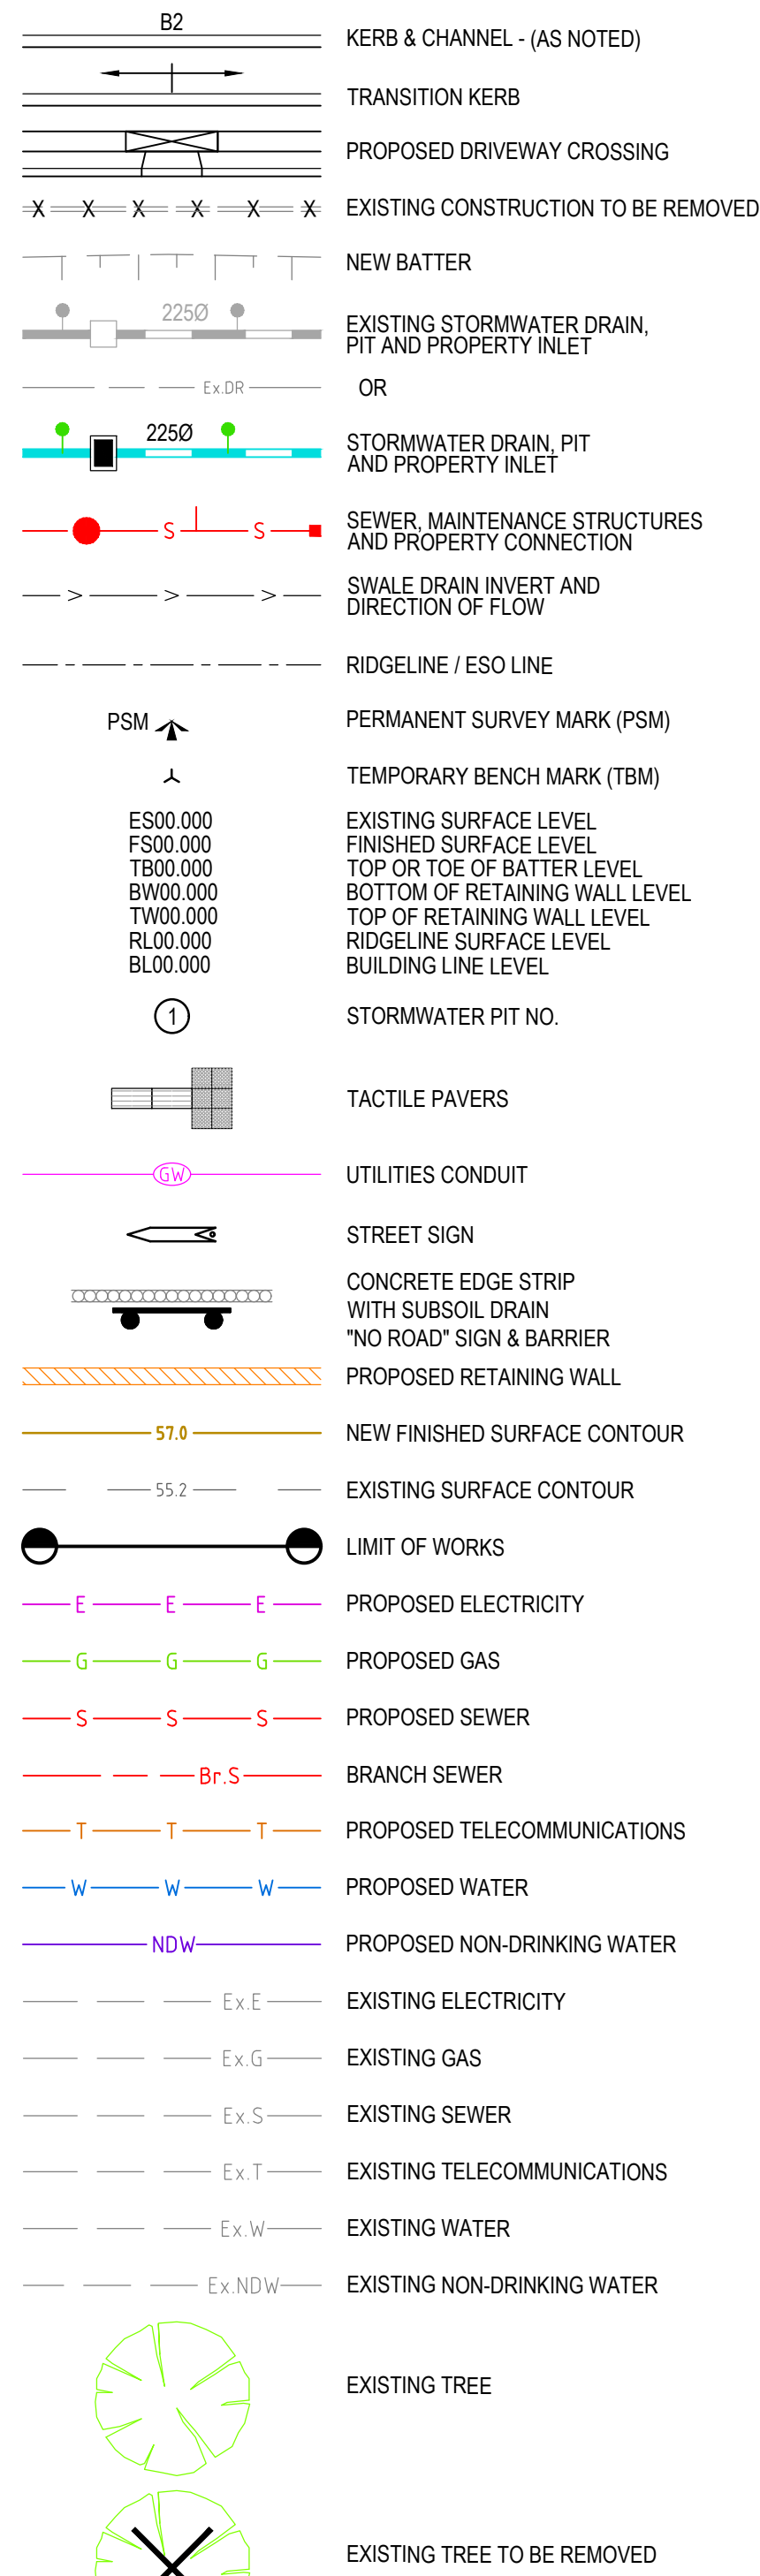

EARTHWORKS LEGEND

