


SALES PLAN

HORIZ 0 5 10 20 30 40

SCALE 1:500H AT A1 SIZE
1:1000H AT A3 SIZE

- LEGEND**
- 5 ALLOTMENT NUMBER
 - Ch68.17 CENTRELINE CHAINAGE
 - DW — WATER MAIN OR CONDUIT
 - NDW — WATER MAIN RECYCLED
 - G — GAS MAIN OR CONDUIT
 - E — S.E.C. CABLE OR CONDUIT
 - NBN — TELECOM CABLE OR CONDUIT
 - HD — HOUSE DRAIN
 - PROPOSED DRAIN & PIT
 - EXISTING DRAIN & PIT
 - PROPERTY INLET PIT
 - EXISTING PROPERTY INLET PIT
 - ⊙ DRAINAGE PIT NUMBER
 - PROPOSED SEWER LINE
 - EXISTING SEWER LINE
 - ExS — T.B.M.
 - P.S.M.
 - NS53.26 EXISTING SURFACE LEVEL
 - FS53.40 FINISHED SURFACE LEVEL
 - TB53.40 TOP OF BATTER LEVEL
 - PROPOSED KERB & CHANNEL
 - EXISTING KERB & CHANNEL
 - STREET SIGN
 - EXTENT OF FORMED BATTER
 - DENOTES FILL GREATER THAN 200mm FOR CONSTRUCTION
 - PROPOSED PAVEMENT
 - EXISTING PAVEMENT
 - PROPOSED FOOTPATH
 - PROPOSED DRIVEWAY
 - OVERLAND FLOW DIRECTION

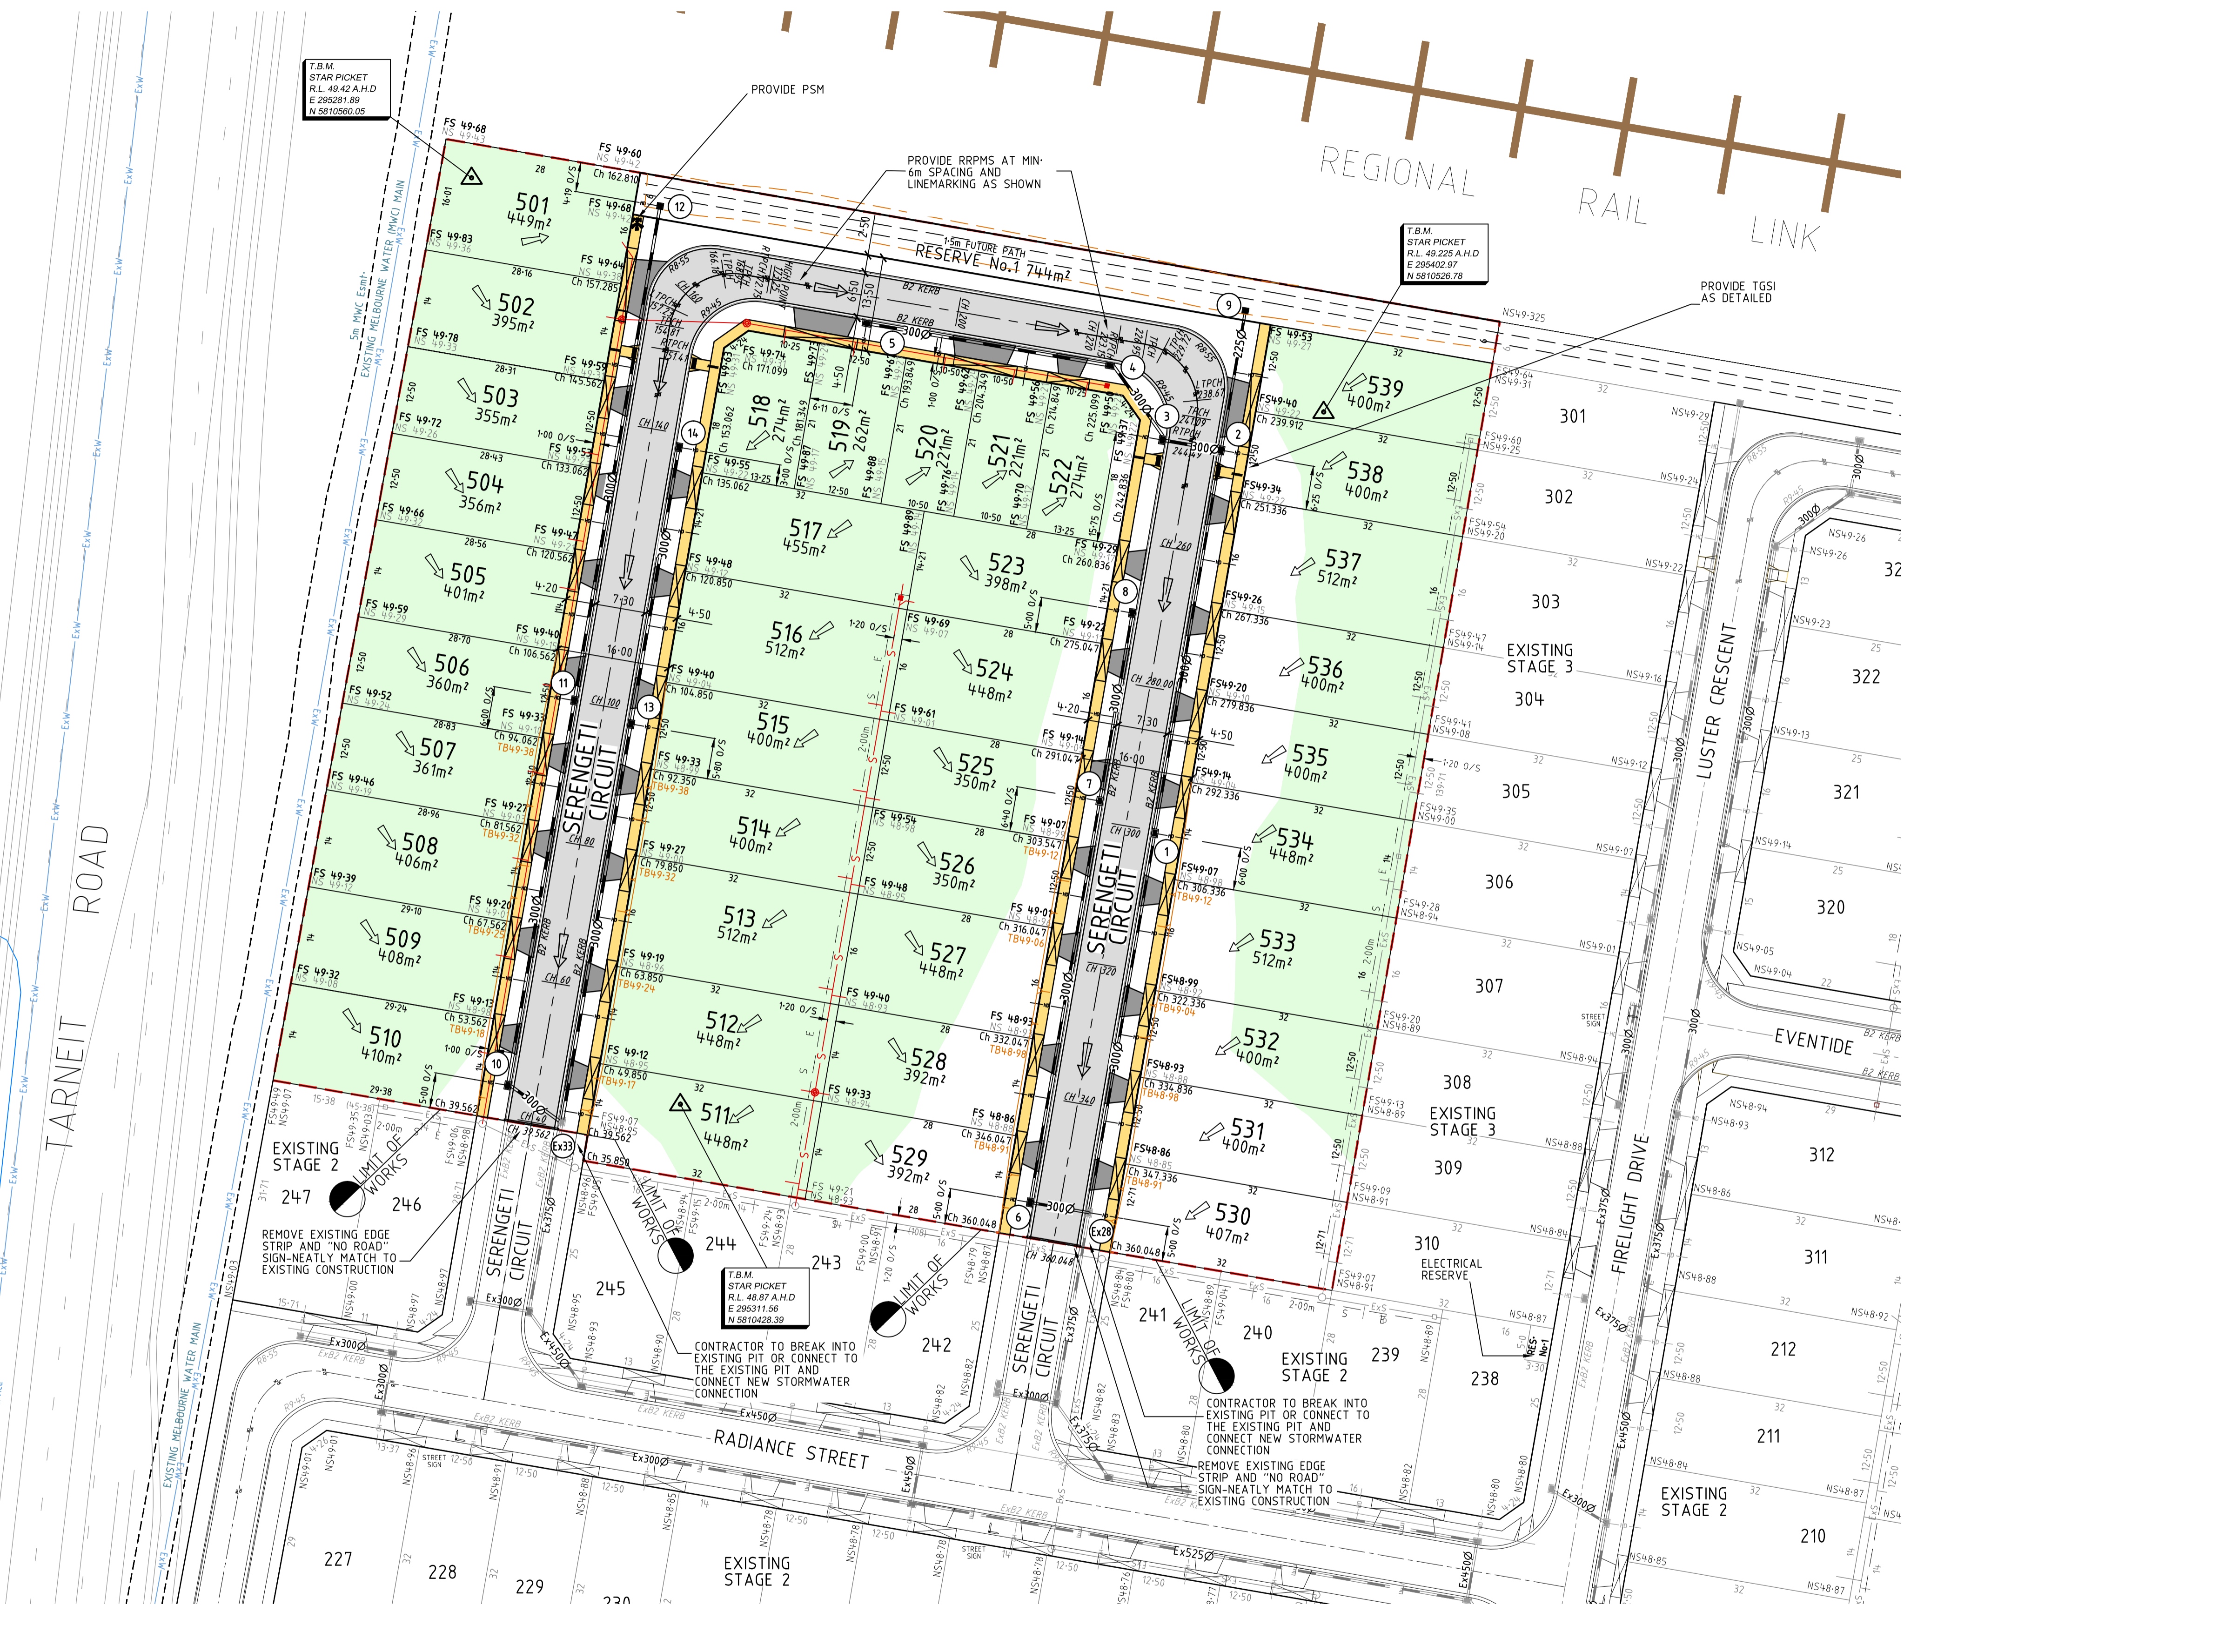

COUNCIL REFERENCE NO.: 75/115/6826/13/5

REV	DATE	REVISION	APP'D	ISSUE	DATE	ISSUE	APP'D

DESIGNED	<i>M. Manoff</i>	DATE	17.03.2016
DRAWN	<i>M. Manoff</i>	SCALE	1:500
CHECKED	<i>J. Lynch</i>	SHEET SIZE	A1
APPROVED	<i>J. Lynch</i>	MELWAY	202 C1

TGM Group Melbourne
765 Glenferrie Road
(PO Box 2304)
Hawthorn Vic 3122
T 03 8862 9333
F 03 9819 4909
ABN 11 125 568 461
www.tgmgroup.com

Melbourne | Geelong | Ballarat
JAS-ANZ Accredited: Quality ISO 9001 - CH&S ASNZS 4801 - Environment ISO 14001



CLIENT
PEET

PROJECT
**HAVEN AT TARNEIT
STAGE 5
830 LEAKES ROAD, TARNEIT
WYNDHAM CITY COUNCIL**

CIVIL DRAWING				
DRAWING TITLE SALES PLAN				
TGM DRAWING NUMBER	CLIENT DRAWING NUMBER	SHEET OF	REV	ISSUE
				1