

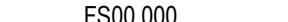





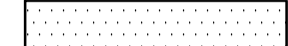




EARTHWORKS LEGEND

-  NEW BATTER
-  EXISTING SURFACE LEVEL
-  FINISHED SURFACE LEVEL
-  TOP OR TOE OF BATTER LEVEL
-  NEW FINISHED SURFACE CONTOUR
-  EXISTING SURFACE CONTOUR
-  DIRECTION OF FALL AND FALL ACROSS LOT
-  LOT BUILDING ENVELOPE
-  LOT FILLING (FILL UP TO 300mm DEEP)
-  LOT FILLING "LEVEL 1 FRC" (FILL GREATER THAN 300mm DEEP)
-  LOT CUT



WARNING
PROPOSED SERVICES
 THE LOCATION AND EXTENT OF PROPOSED SERVICES IS INDICATIVE ONLY AND ARE NOT TO BE USED FOR CONSTRUCTION. REFER TO AUTHORISED DOCUMENTATION BY RELEVANT AUTHORITY FOR CONSTRUCTION DETAILS

WARNING
BEWARE OF UNDERGROUND SERVICES
 THE LOCATIONS OF UNDERGROUND SERVICES ARE APPROXIMATE ONLY AND THEIR EXACT POSITION SHOULD BE PROVEN ON SITE. NO GUARANTEE IS GIVEN THAT ALL EXISTING SERVICES ARE SHOWN.

REV	DESCRIPTION	BY	APP	DATE
A	PRELIMINARY ISSUE	MC	CD	22.12.15
D	CONSTRUCTION ISSUE	AJR	CD	17.02.16
D1	BUILDING ENVELOPES REVISED, CONSTRUCTION ISSUE	NW	NW	05.05.16



MEINHARDT
 Meinhardt Australia Pty Ltd
 A.C.N. 052 275 635
 Level 11, 501 Swanston Street
 Melbourne VIC 3000
 Australia
 T: +61 3 8676 1200
 F: +61 3 8676 1201
 info@meinhardtgroup.com
 http://www.meinhardtgroup.com
 © Copyright


CLIENT
 PEET LTD
 Level 3, 492 St Kilda Road, Melbourne VIC 3004

TITLE
 EARTHWORKS PLAN

PROJECT
 LIVINGSTON ESTATE
 STAGE 15
 CITY OF CASEY

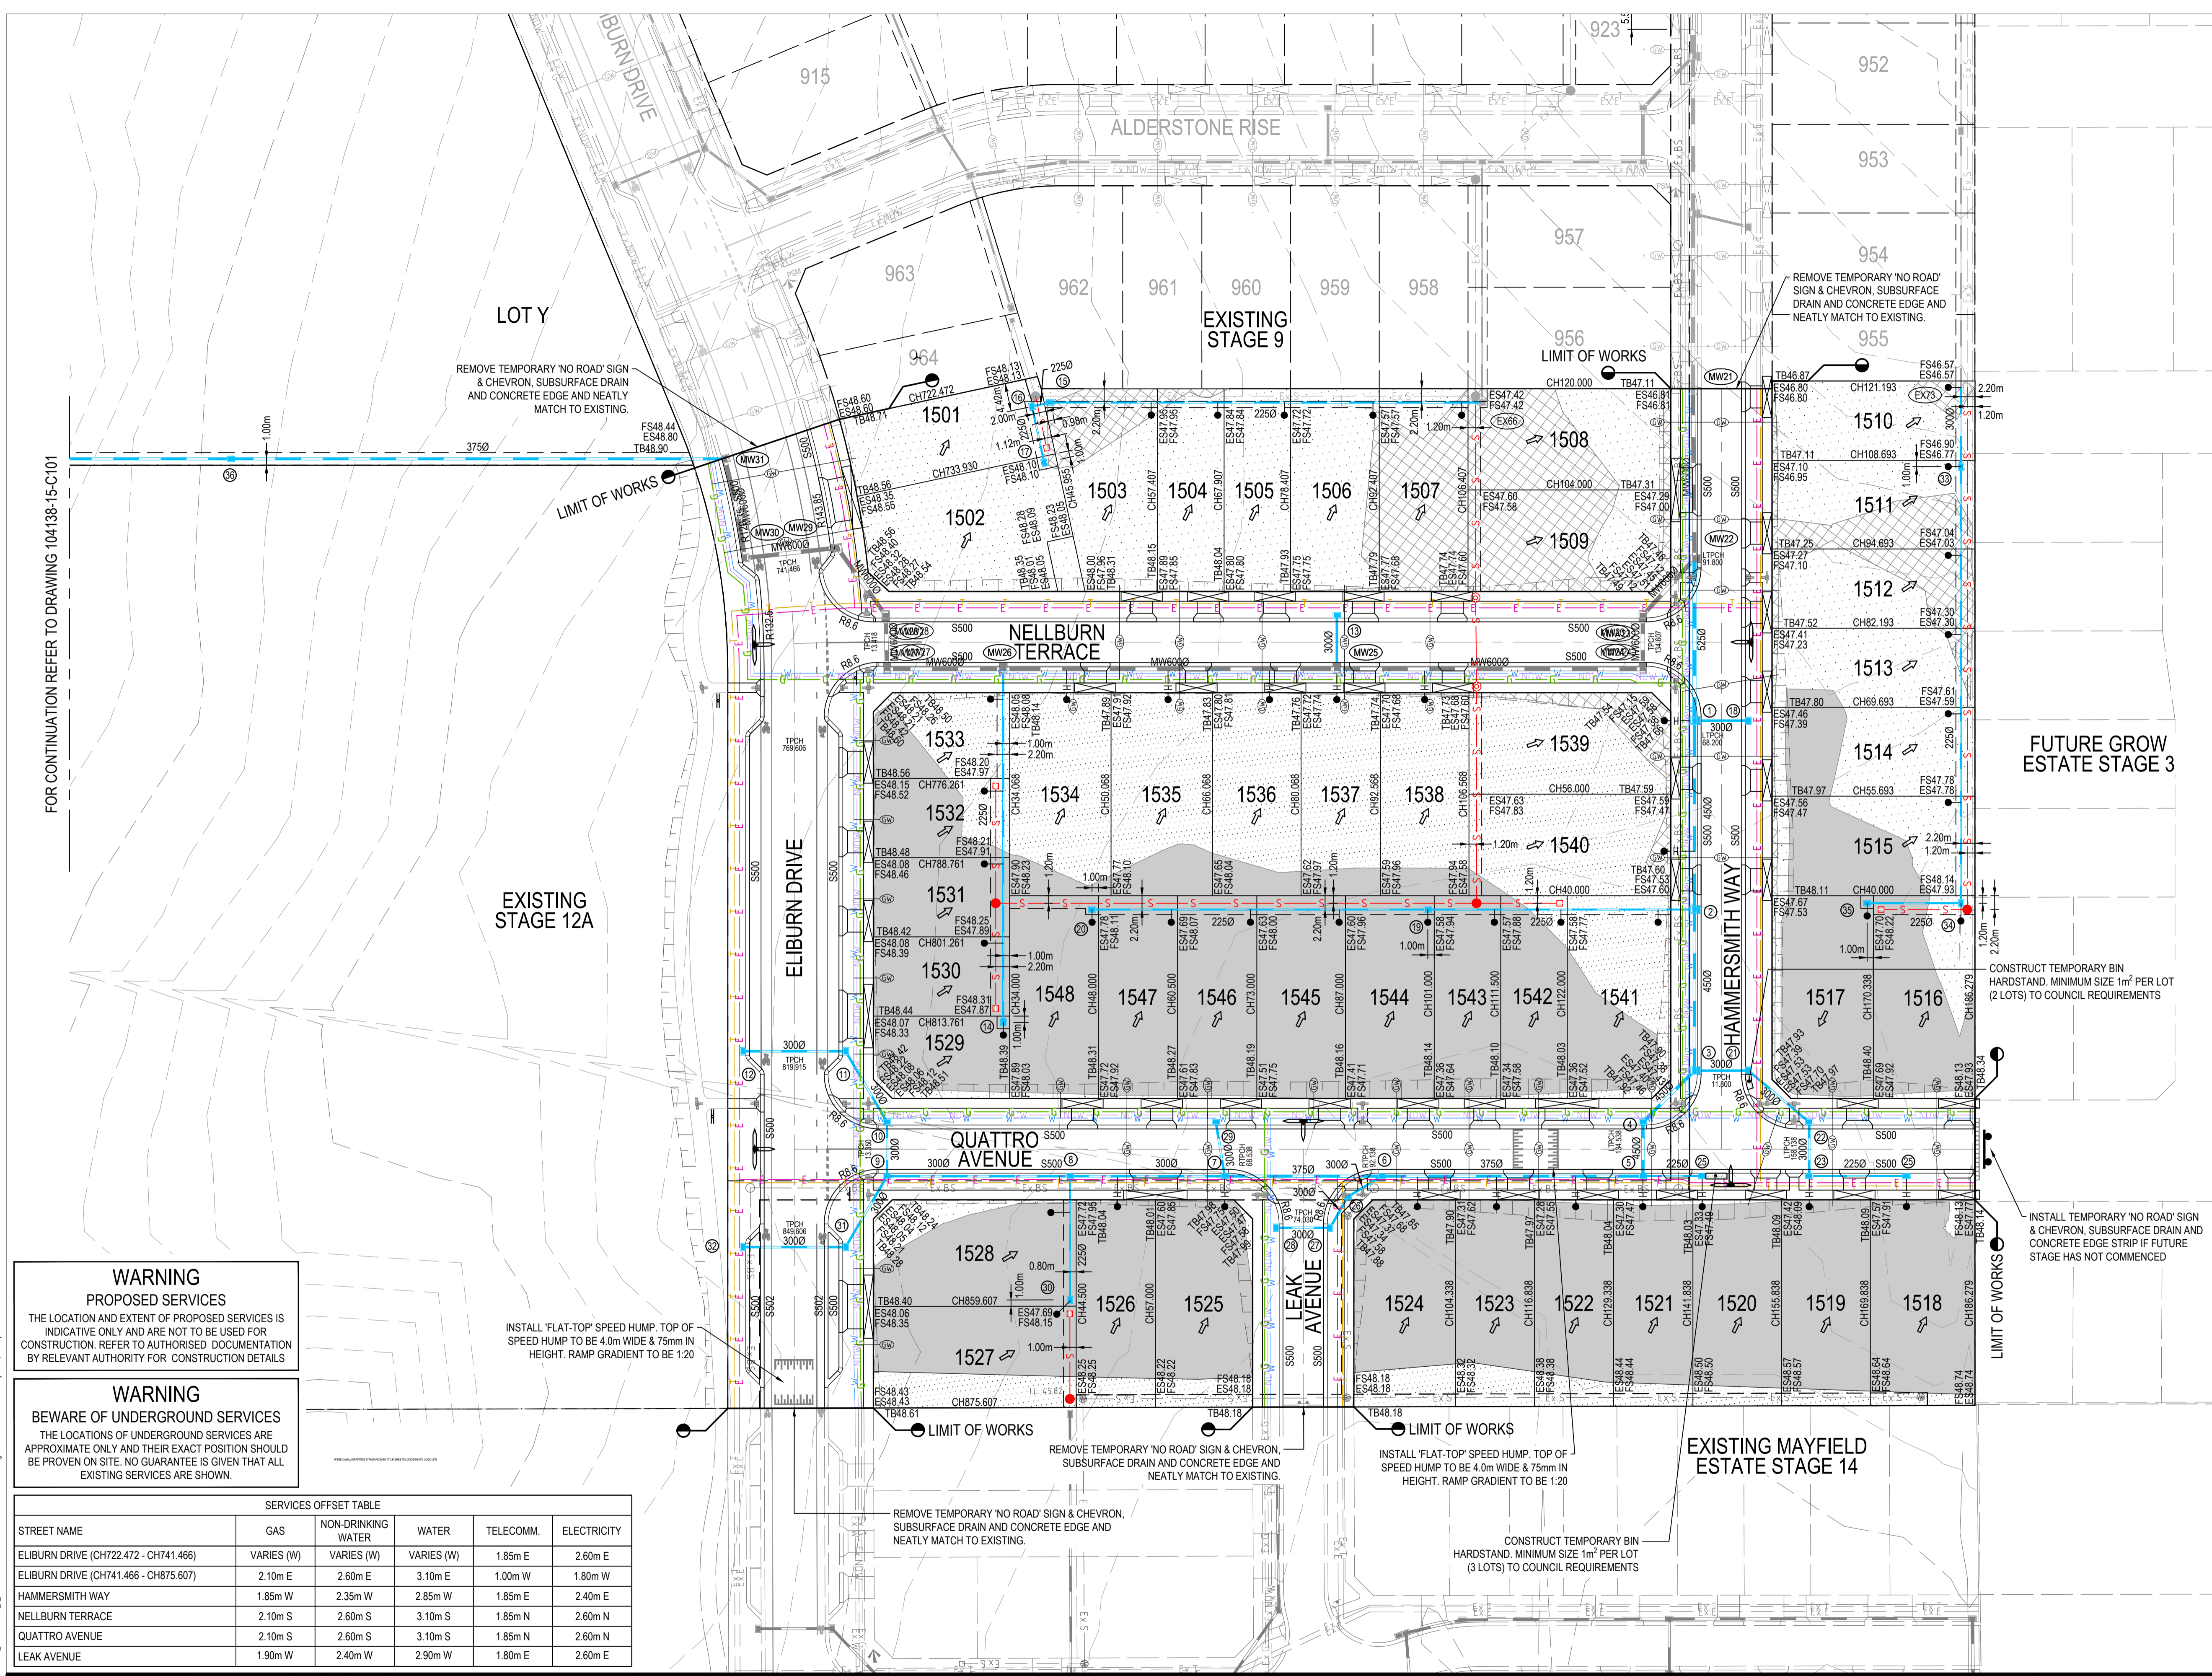
STATUS
 FOR CONSTRUCTION

DESIGNED	DRAWN	APPROVED
CD	MG	NCW
PROJECT No 104138-15	DRAWING No C050	

PROJECT NORTH

 SCALE @ A1
 SHOWN
 SHEET
 3 of 22
 REV
 01

DWG FILE: \\104138 - 50 Revise - Cranbourne Roadside, 3 UNIT MEK 3 - UNIT 1.DWG DATE: 15/05/2016 10:13am

FOR CONTINUATION REFER TO DRAWING 104138-15-C101



ROADWORKS LEGEND

- B2 KERB & CHANNEL - (AS NOTED)
- TRANSITION KERB
- PROPOSED DRIVEWAY CROSSING
- EXISTING CONSTRUCTION TO BE REMOVED
- NEW BATTER
- S S 0 SUBSOIL DRAIN
- 2250 EXISTING STORMWATER DRAIN, PIT AND PROPERTY INLET
- OR
- 2250 STORMWATER DRAIN, PIT AND PROPERTY INLET
- S S SEWER, MAINTENANCE STRUCTURES AND PROPERTY CONNECTION
- SWALE DRAIN INVERT AND DIRECTION OF FLOW
- TACTILE PAVERS
- PSM PERMANENT SURVEY MARK (PSM)
- TBM TEMPORARY BENCH MARK (TBM)
- ES00.000 EXISTING SURFACE LEVEL
- FS00.000 FINISHED SURFACE LEVEL
- TB00.000 TOP OR TOE OF BATTER LEVEL
- 1 STORMWATER PIT NO.
- 57.0 NEW FINISHED SURFACE CONTOUR
- 55.2 EXISTING SURFACE CONTOUR
- CONCRETE EDGE STRIP WITH SUBSOIL DRAIN 'NO ROAD' SIGN & BARRIER
- STREET SIGN
- LIMIT OF WORKS
- PROPOSED ELECTRICITY
- PROPOSED GAS
- PROPOSED SEWER
- BRANCH SEWER
- PROPOSED TELECOMMUNICATIONS
- PROPOSED WATER
- PROPOSED NON-DRINKING WATER
- EXISTING ELECTRICITY
- EXISTING GAS
- EXISTING SEWER
- EXISTING TELECOMMUNICATIONS
- EXISTING WATER
- EXISTING NON-DRINKING WATER
- EXISTING TREE
- EXISTING TREE TO BE REMOVED

GRADING LEGEND

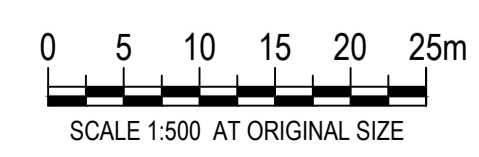
- DIRECTION OF FALL
- LOT FILLING (FILL UP TO 300mm DEEP)
- LOT FILLING 'LEVEL 1 FRC' (FILL GREATER THAN 300mm DEEP)
- LOT CUT
- ZERO EARTHWORK LINE (NO CUT OR FILL)

WARNING
PROPOSED SERVICES
 THE LOCATION AND EXTENT OF PROPOSED SERVICES IS INDICATIVE ONLY AND ARE NOT TO BE USED FOR CONSTRUCTION. REFER TO AUTHORISED DOCUMENTATION BY RELEVANT AUTHORITY FOR CONSTRUCTION DETAILS

WARNING
BEWARE OF UNDERGROUND SERVICES
 THE LOCATIONS OF UNDERGROUND SERVICES ARE APPROXIMATE ONLY AND THEIR EXACT POSITION SHOULD BE PROVEN ON SITE. NO GUARANTEE IS GIVEN THAT ALL EXISTING SERVICES ARE SHOWN.

STREET NAME	GAS	NON-DRINKING WATER	WATER	TELECOMM.	ELECTRICITY
ELIBURN DRIVE (CH722.472 - CH741.466)	VARIABLES (W)	VARIABLES (W)	VARIABLES (W)	1.85m E	2.60m E
ELIBURN DRIVE (CH741.466 - CH875.607)	2.10m E	2.60m E	3.10m E	1.00m W	1.80m W
HAMMERSMITH WAY	1.85m W	2.35m W	2.85m W	1.85m E	2.40m E
NELLBURN TERRACE	2.10m S	2.60m S	3.10m S	1.85m N	2.60m N
QUATTRO AVENUE	2.10m S	2.60m S	3.10m S	1.85m N	2.60m N
LEAK AVENUE	1.90m W	2.40m W	2.90m W	1.80m E	2.60m E

REV	DESCRIPTION	BY	APP	DATE
1	PRELIMINARY ISSUE	MIC	CD	22.12.15
10	CONSTRUCTION ISSUE	AJB	CD	17.02.16
01	CONSTRUCTION ISSUE - RAISED PAVEMENT AND SPEED HUMPS AMENDED	AJB	CD	13.04.16
02	CONSTRUCTION ISSUE - DWAY CHANGE LOT 1510	NCW	NCW	03.05.16



MEINHARDT
 Meinhardt Australia Pty Ltd
 A.C.N. 052 275 635
 Level 11, 501 Swanston Street
 Melbourne VIC 3000
 Australia
 T: +61 3 8676 1200
 F: +61 3 8676 1201
 info@meinhardtgroup.com
 http://www.meinhardtgroup.com
 © Copyright

CLIENT
 PEET LTD
 Level 3, 492 St Kilda Road, Melbourne VIC 3004

TITLE
 DETAIL PLAN
 SHEET 1 OF 2

PROJECT
 LIVINGSTON ESTATE
 STAGE 15
 CITY OF CASEY

STATUS
 FOR CONSTRUCTION

DESIGNED	DRAWN	APPROVED	SCALE @ A1	SHEET
CD	MG	NCW	SHOWN	4 of 22
PROJECT No	DRAWING No	REV		
104138-15	C100	02		

DWG FILE: 104138_15_00 Rev03 - Cranbourne RoadStage15, 3 UNIT MEKE, 3 UNIT DISTANCE 15.04138-15-C100-101.dwg - MHPLOT TIME: 10 Mar 2016, 12:29pm