


SIGN SCHEDULE

SIGN	REFERENCE
	1
	2
	3
	4
	5
	5

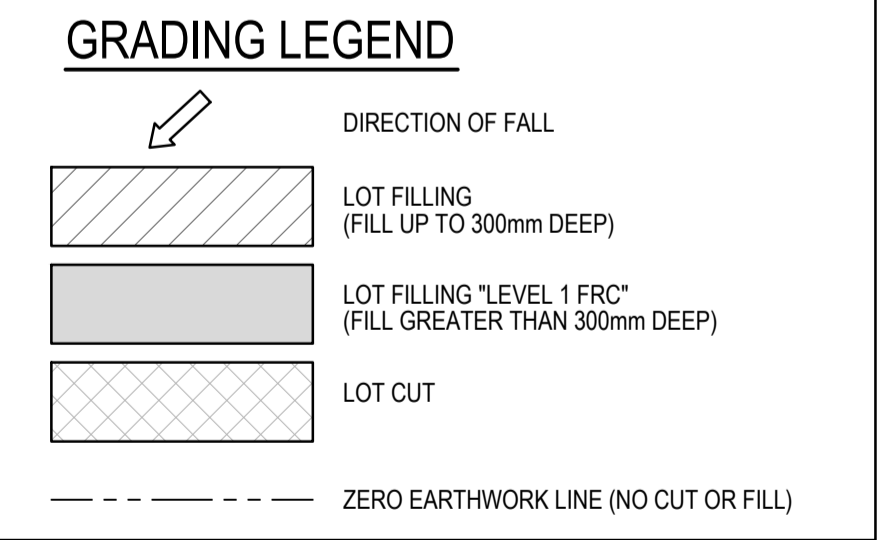

SERVICE OFFSET TABLE

STREET NAME	GAS	WATER	NON-DRINKING WATER	TELECOM.	ELECTRICITY
PARKHURST DRIVE	Ex. 2.20m W	Ex. 3.20m W	Ex. 2.70m W	6.85m E	7.50m E
ALMONDBANK ROAD (CH0.00-130.399)	2.10m S	3.10m S	2.60m S	1.80m N	2.55m N
ALMONDBANK ROAD (CH130.999-211.860)	2.10m N	3.10m N	2.60m N	1.80m S	2.55m S
CELTIC DRIVE	2.10m W	3.10m W	2.60m W	1.80m E	2.30m E
EASTER WAY	2.10m W	3.10m W	2.60m W	1.80m E	2.30m E
TINNADICE ROAD	2.10m N	3.10m N	2.60m N	1.80m S	2.30m S
GIRIC ROAD	2.70m S	3.70m S	3.25m S	1.80m N	2.85m N
SCHOOL ROAD	2.75m S	3.75m S	3.25m S	2.00m N	2.85m N

WARNING PROPOSED SERVICES
THE LOCATION AND EXTENT OF PROPOSED SERVICES IS INDICATIVE ONLY AND ARE NOT TO BE USED FOR CONSTRUCTION. REFER TO AUTHORISED DOCUMENTATION BY RELEVANT AUTHORITY FOR CONSTRUCTION DETAILS

WARNING BEWARE OF UNDERGROUND SERVICES
THE LOCATIONS OF UNDERGROUND SERVICES ARE APPROXIMATE ONLY AND THEIR EXACT POSITION SHOULD BE PROVEN ON SITE. NO GUARANTEE IS GIVEN THAT ALL EXISTING SERVICES ARE SHOWN.

These plans are design plans and are indicative only and parties must not make any objection, requisition or claim for compensation in relation to the plans. The final condition of lots upon completion may vary from the condition described in the plans. The Property may have been filled, raised, levelled, compacted or cut prior to the Vendor becoming registered proprietor of the Property and the condition of the Property may change after completion of works due to circumstances beyond the Vendor's control. No warranty or representation is given or to be construed in respect of such works or changes in condition. Parties should review the plans carefully, make their own inquiries and obtain independent advice before taking any action in relation to the Property.

REV	DESCRIPTION	BY	APP	DATE
A	PRELIMINARY ISSUE	MG	NCW	02.02.15
B	PRELIMINARY ISSUE - MINOR DRAINAGE AMENDMENTS	AJB	NCW	24.02.15
00	CONSTRUCTION ISSUE	DC	NCW	16.03.15
01	CONSTRUCTION ISSUE	MG	NCW	10.09.15
02	CONDUIT LOCATIONS REVISED (LOTS 1338, 1345 & 1358)	MG	CP	22.04.15
03	CONSTRUCTION ISSUE - CONSTRUCTION STAGING AMENDED	MG	CP	28.04.15



MEINHARDT
Meinhardt Australia Pty Ltd
A.C.N. 052 275 635
Level 11, 501 Swanston Street
Melbourne VIC 3000
Australia
T +61 3 8676 1200
F +61 3 8676 1201
info@meinhardtgroup.com
http://www.meinhardtgroup.com
© Copyright


CLIENT
PEET LTD
Level 3, 492 St Kilda Road, Melbourne VIC 3004

TITLE
DETAIL PLAN
SHEET 1 OF 2

PROJECT
LIVINGSTON ESTATE
STAGE 13
CITY OF CASEY

STATUS
FOR CONSTRUCTION

DESIGNED	DRAWN	APPROVED	SCALE @ A1	SHEET
RM	MG	NCW	SHOWN	6 of 32
PROJECT No 104138-13	DRAWING No C100	REV 03		

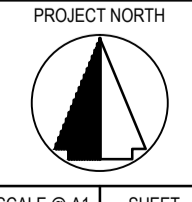


FUTURE SUBDIVISION

FUTURE STAGE 9

INSTALL 'FLAT-TOP' SPEED HUMP.
TOP OF SPEED HUMP TO BE 4.0m WIDE & 75mm HIGH.
RAMP GRADIENT TO BE 1:20.

COMMUNITY CENTRE

FUTURE STAGE 14

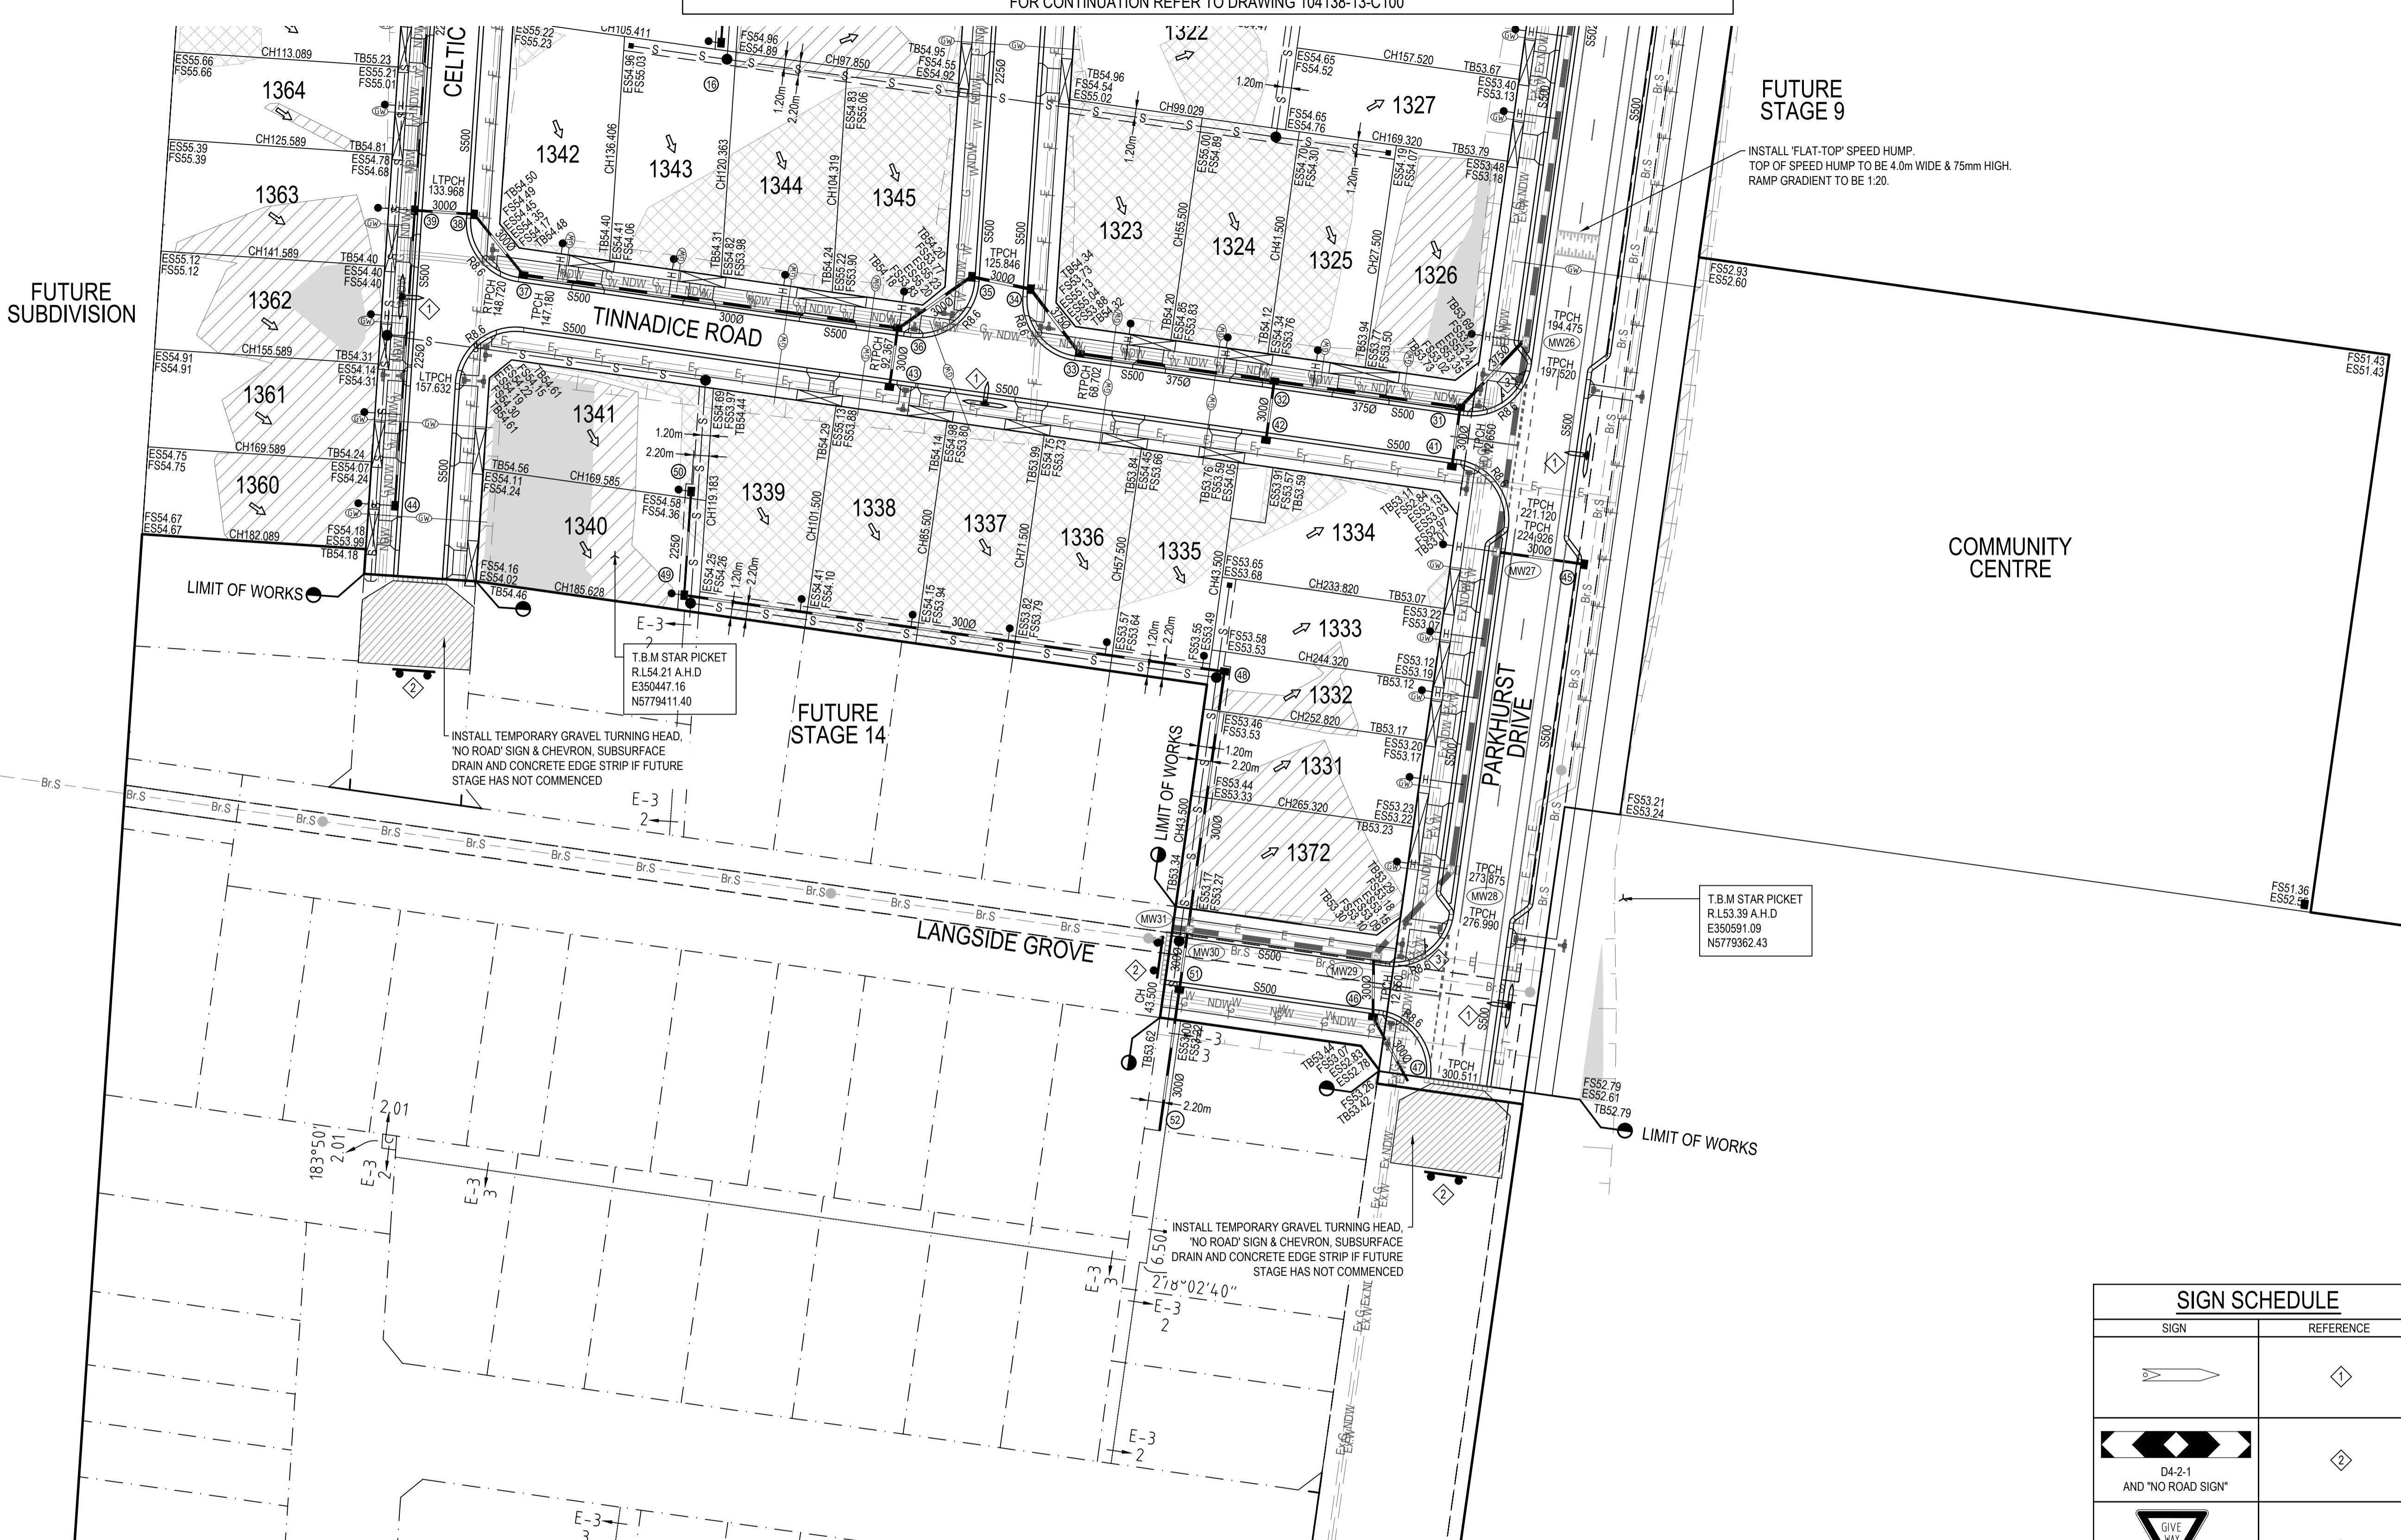

ROADWORKS LEGEND

- B2 KERB & CHANNEL - (AS NOTED)
- TRANSITION KERB
- PROPOSED DRIVEWAY CROSSING
- EXISTING CONSTRUCTION TO BE REMOVED
- NEW BATTER
- S S D SUBSOIL DRAIN
- 2250 EXISTING STORMWATER DRAIN, PIT AND PROPERTY INLET
- OR
- 2250 STORMWATER DRAIN, PIT AND PROPERTY INLET
- S S S SEWER, MAINTENANCE STRUCTURES AND PROPERTY CONNECTION
- SWALE DRAIN INVERT AND DIRECTION OF FLOW
- TACTILE PAVERS
- PSM PERMANENT SURVEY MARK (PSM)
- TBM TEMPORARY BENCH MARK (TBM)
- ES00.000 EXISTING SURFACE LEVEL
- FS00.000 FINISHED SURFACE LEVEL
- TB00.000 TOP OR TOE OF BATTER LEVEL
- 1 STORMWATER PIT NO.
- 57.0 NEW FINISHED SURFACE CONTOUR
- 55.2 EXISTING SURFACE CONTOUR
- CONCRETE EDGE STRIP WITH SUBSOIL DRAIN 'NO ROAD' SIGN & BARRIER
- STREET SIGN
- LIMIT OF WORKS
- E-E-E PROPOSED ELECTRICITY
- G-G-G PROPOSED GAS
- S-S-S PROPOSED SEWER
- Br.S BRANCH SEWER
- T-T-T PROPOSED TELECOMMUNICATIONS
- W-W-W PROPOSED WATER
- NDW-NDW PROPOSED NON-DRINKING WATER
- Ex.E EXISTING ELECTRICITY
- Ex.G EXISTING GAS
- Ex.S EXISTING SEWER
- Ex.T EXISTING TELECOMMUNICATIONS
- Ex.W EXISTING WATER
- Ex.NDW EXISTING NON-DRINKING WATER
- EXISTING TREE
- EXISTING TREE TO BE REMOVED

GRADING LEGEND

- DIRECTION OF FALL
- LOT FILLING (FILL UP TO 300mm DEEP)
- LOT FILLING "LEVEL 1 FRC" (FILL GREATER THAN 300mm DEEP)
- LOT CUT
- ZERO EARTHWORK LINE (NO CUT OR FILL)

SIGN SCHEDULE

SIGN	REFERENCE
	1
	2
	3
	4
	5

SERVICE OFFSET TABLE


STREET NAME	GAS	WATER	NON-DRINKING WATER	TELECOM.	ELECTRICITY
PARKHURST DRIVE	Ex. 2.20m W	Ex. 3.20m W	Ex. 2.70m W	6.85m E	7.70m E
ALMONDBANK ROAD (CH0.00-130.399)	2.10m S	3.10m S	2.60m S	1.85m N	2.65m N
ALMONDBANK ROAD (CH130.999-211.860)	2.10m N	3.10m N	2.60m N	1.85m S	2.65m S
CELTIC DRIVE	2.10m W	3.10m W	2.60m W	1.85m E	2.45m E
EASTER WAY	2.10m W	3.10m W	2.60m W	1.85m E	2.65m E
TINNADICE ROAD	2.10m N	3.10m N	2.60m N	1.85m S	2.65m S
LANGSIDE GROVE	2.70m S	3.70m S	3.20m S	1.85m S	1.85m N
SCHOOL ROAD	N/A	N/A	N/A	N/A	1.85m N

WARNING
PROPOSED SERVICES
THE LOCATION AND EXTENT OF PROPOSED SERVICES IS INDICATIVE ONLY AND ARE NOT TO BE USED FOR CONSTRUCTION. REFER TO AUTHORISED DOCUMENTATION BY RELEVANT AUTHORITY FOR CONSTRUCTION DETAILS

WARNING
BEWARE OF UNDERGROUND SERVICES
THE LOCATIONS OF UNDERGROUND SERVICES ARE APPROXIMATE ONLY AND THEIR EXACT POSITION SHOULD BE PROVEN ON SITE. NO GUARANTEE IS GIVEN THAT ALL EXISTING SERVICES ARE SHOWN.

These plans are design plans and are indicative only and parties must not make any objection, requisition or claim for compensation in relation to the plans. The final condition of lots upon completion may vary from the condition described in the plans. The Property may have been filled, raised, levelled, compacted or cut prior to the Vendor becoming registered proprietor of the Property and the condition of the Property may change after completion of works due to circumstances beyond the Vendor's control. No warranty or representation is given or to be construed in respect of such works or changes in condition. Parties should review the plans carefully, make their own inquiries and obtain independent advice before taking any action in relation to the Property.

REV	DESCRIPTION	BY	APP	DATE
A	PRELIMINARY ISSUE	MG	NCW	02.02.15
B	PRELIMINARY ISSUE - MINOR DRAINAGE AMENDMENTS	AJB	NCW	24.02.15
00	CONSTRUCTION ISSUE	DC	NCW	16.03.15
01	CONSTRUCTION ISSUE	MG	NCW	10.04.15
02	CONDUIT LOCATIONS REVISED (LOTS 1338, 1345 & 1358)	MG	CP	22.04.15
03	CONSTRUCTION ISSUE - CONSTRUCTION STAGING AMENDED	MG	CP	28.04.15
04	CONSTRUCTION ISSUE - GIRC ROAD REVISED TO LANGSIDE GROVE	MG	NCW	26.06.15
05	CONSTRUCTION ISSUE - COMMUNITY CENTRE SITE ADDED	MG	NCW	19.11.15

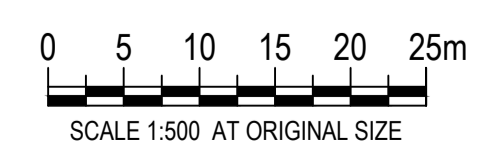

MEINHARDT
Meinhardt Australia Pty Ltd
A.C.N. 052 275 635
Level 11, 501 Swanston Street
Melbourne VIC 3000
Australia
T: +61 3 8676 1200
F: +61 3 8676 1201
info@meinhardtagroup.com
http://www.meinhardtagroup.com
© Copyright

CLIENT
PEET LTD
Level 3, 492 St Kilda Road, Melbourne VIC 3004



TITLE
DETAIL PLAN
SHEET 2 OF 2

PROJECT
LIVINGSTON ESTATE
STAGE 13
CITY OF CASEY

STATUS
FOR CONSTRUCTION

DESIGNED	DRAWN	APPROVED	SCALE @ A1	SHEET
RM	MG	NCW	SHOWN	7 of 32
PROJECT No	DRAWING No	REV		
104138-13	C101	05		



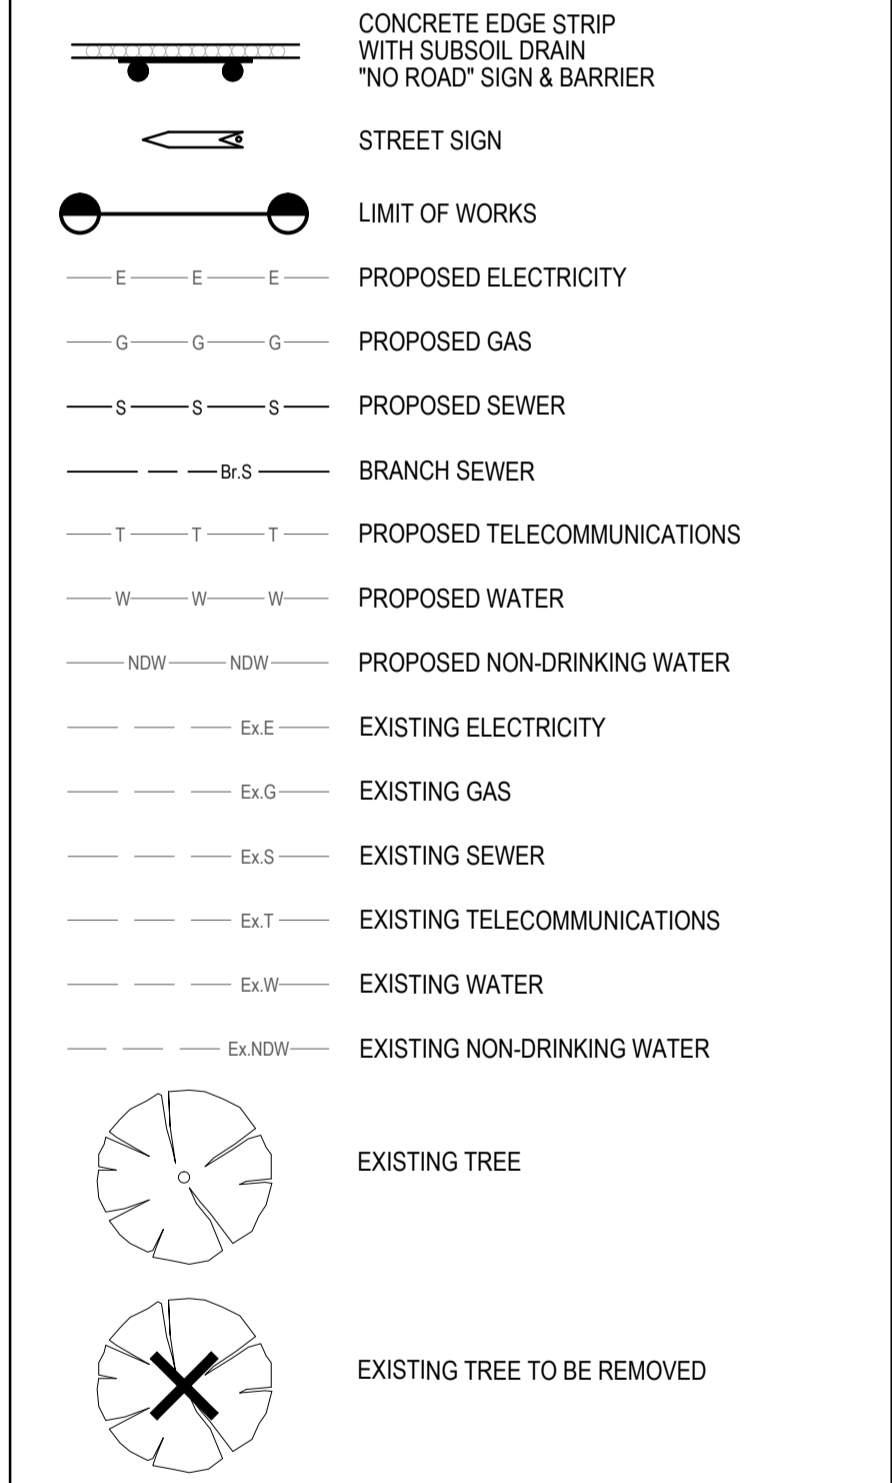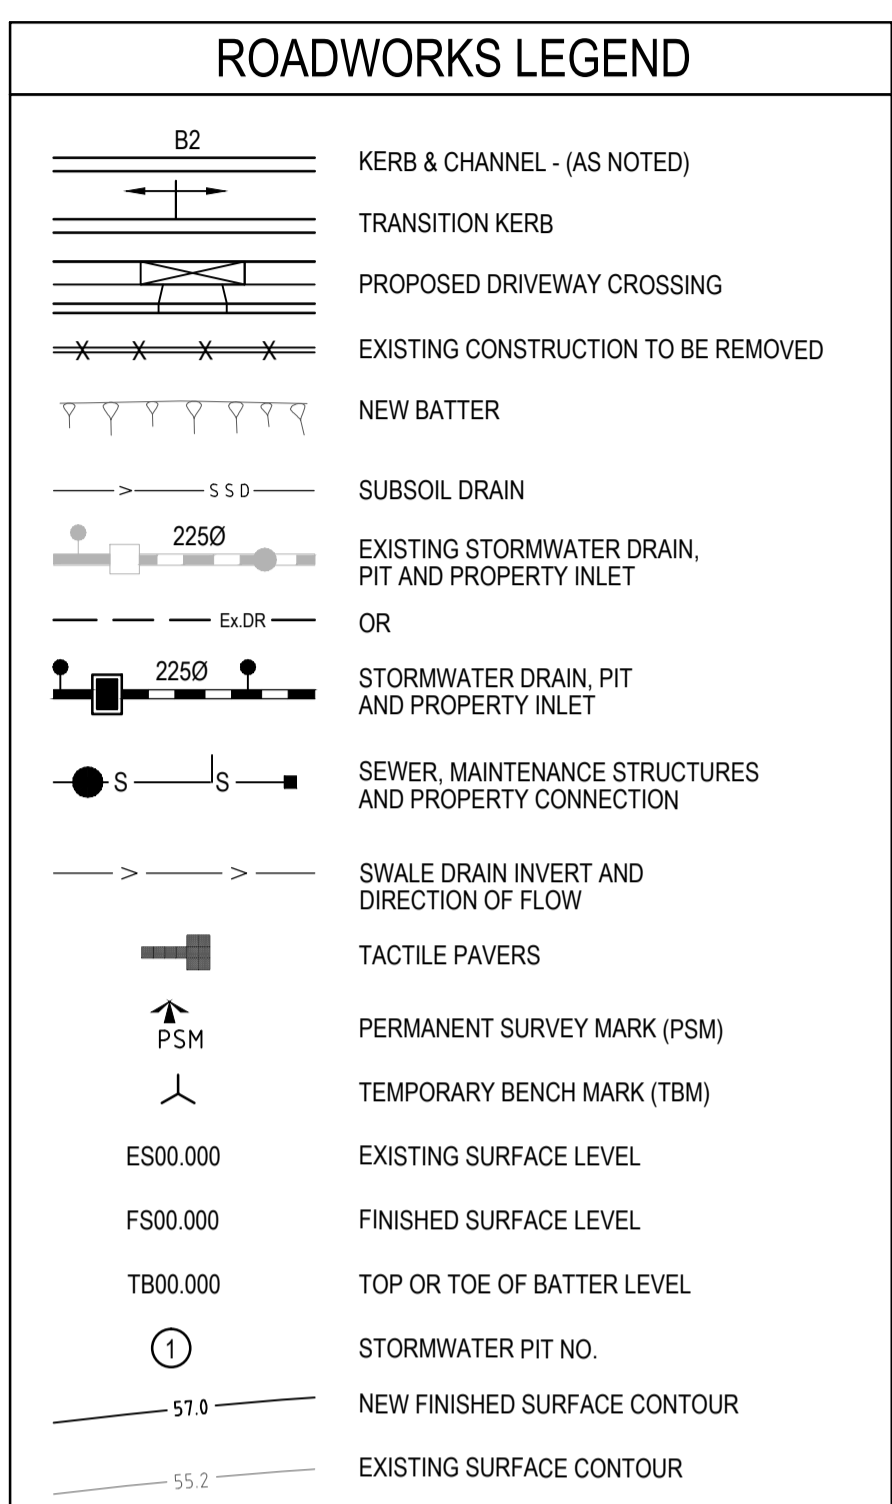


FOR CONTINUATION REFER TO DRAWING 104138-13-C051

Warning: These plans are design plans and are indicative only and parties must not make any objection, requisition or claim for compensation in relation to the plans. The final condition of lots upon completion may vary from the condition described in the plans. The Property may have been filled, raised, levelled, compacted or cut prior to the Vendor becoming registered proprietor of the Property and the condition of the Property may change after completion of works due to circumstances beyond the Vendor's control. No warranty or representation is given or to be construed in respect of such works or changes in condition. Parties should review the plans carefully, make their own inquiries and obtain independent advice before taking any action in relation to the Property.

WARNING
BEWARE OF UNDERGROUND SERVICES
THE LOCATIONS AND EXTENT OF PROPOSED SERVICES ARE APPROXIMATE ONLY AND THEIR EXACT POSITION SHOULD BE PROVEN ON SITE. NO GUARANTEE IS GIVEN THAT ALL EXISTING SERVICES ARE SHOWN.

WARNING
PROPOSED SERVICES
THE LOCATION AND EXTENT OF PROPOSED SERVICES IS INDICATIVE ONLY AND ARE NOT TO BE USED FOR CONSTRUCTION. REFER TO AUTHORISED DOCUMENTATION BY RELEVANT AUTHORITY FOR CONSTRUCTION DETAILS.

REV	DESCRIPTION	BY	APP	DATE
00	PRELIMINARY ISSUE	MG	NCW	02.02.15
01	CONSTRUCTION ISSUE	DC	CD	16.03.15
02	CONSTRUCTION ISSUE	MG	CD	09.04.15
03	CONSTRUCTION ISSUE	MG	CD	28.04.15

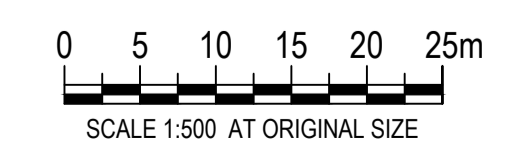

MEINHARDT
Meinhardt Australia Pty Ltd
A.C.N. 052 275 635
Level 11, 501 Swanston Street
Melbourne VIC 3000
Australia
T: +61 3 8676 1200
F: +61 3 8676 1201
info@meinhardtgroup.com
http://www.meinhardtgroup.com
© Copyright

CLIENT
PEET LTD
Level 3, 492 St Kilda Road, Melbourne VIC 3004


TITLE
EARTHWORKS PLAN
SHEET 1 OF 2

PROJECT
LIVINGSTON ESTATE
STAGE 13
CITY OF CASEY

STATUS
FOR CONSTRUCTION

DESIGNED	DRAWN	APPROVED	SCALE @ A1	SHEET
RM	MG	NCW	SHOWN	4 of 32
PROJECT No	DRAWING No	REV		
104138-13	C050	02		

DWG FILE: 104138-13-02-001.dwg; CRANBOURNE ROADWORKS; 3 MITT MERE; 3 MITT UDSTRASSE; 104138-13-C051.dwg; MFD; TIME: 26 Apr 2015, 2:29pm

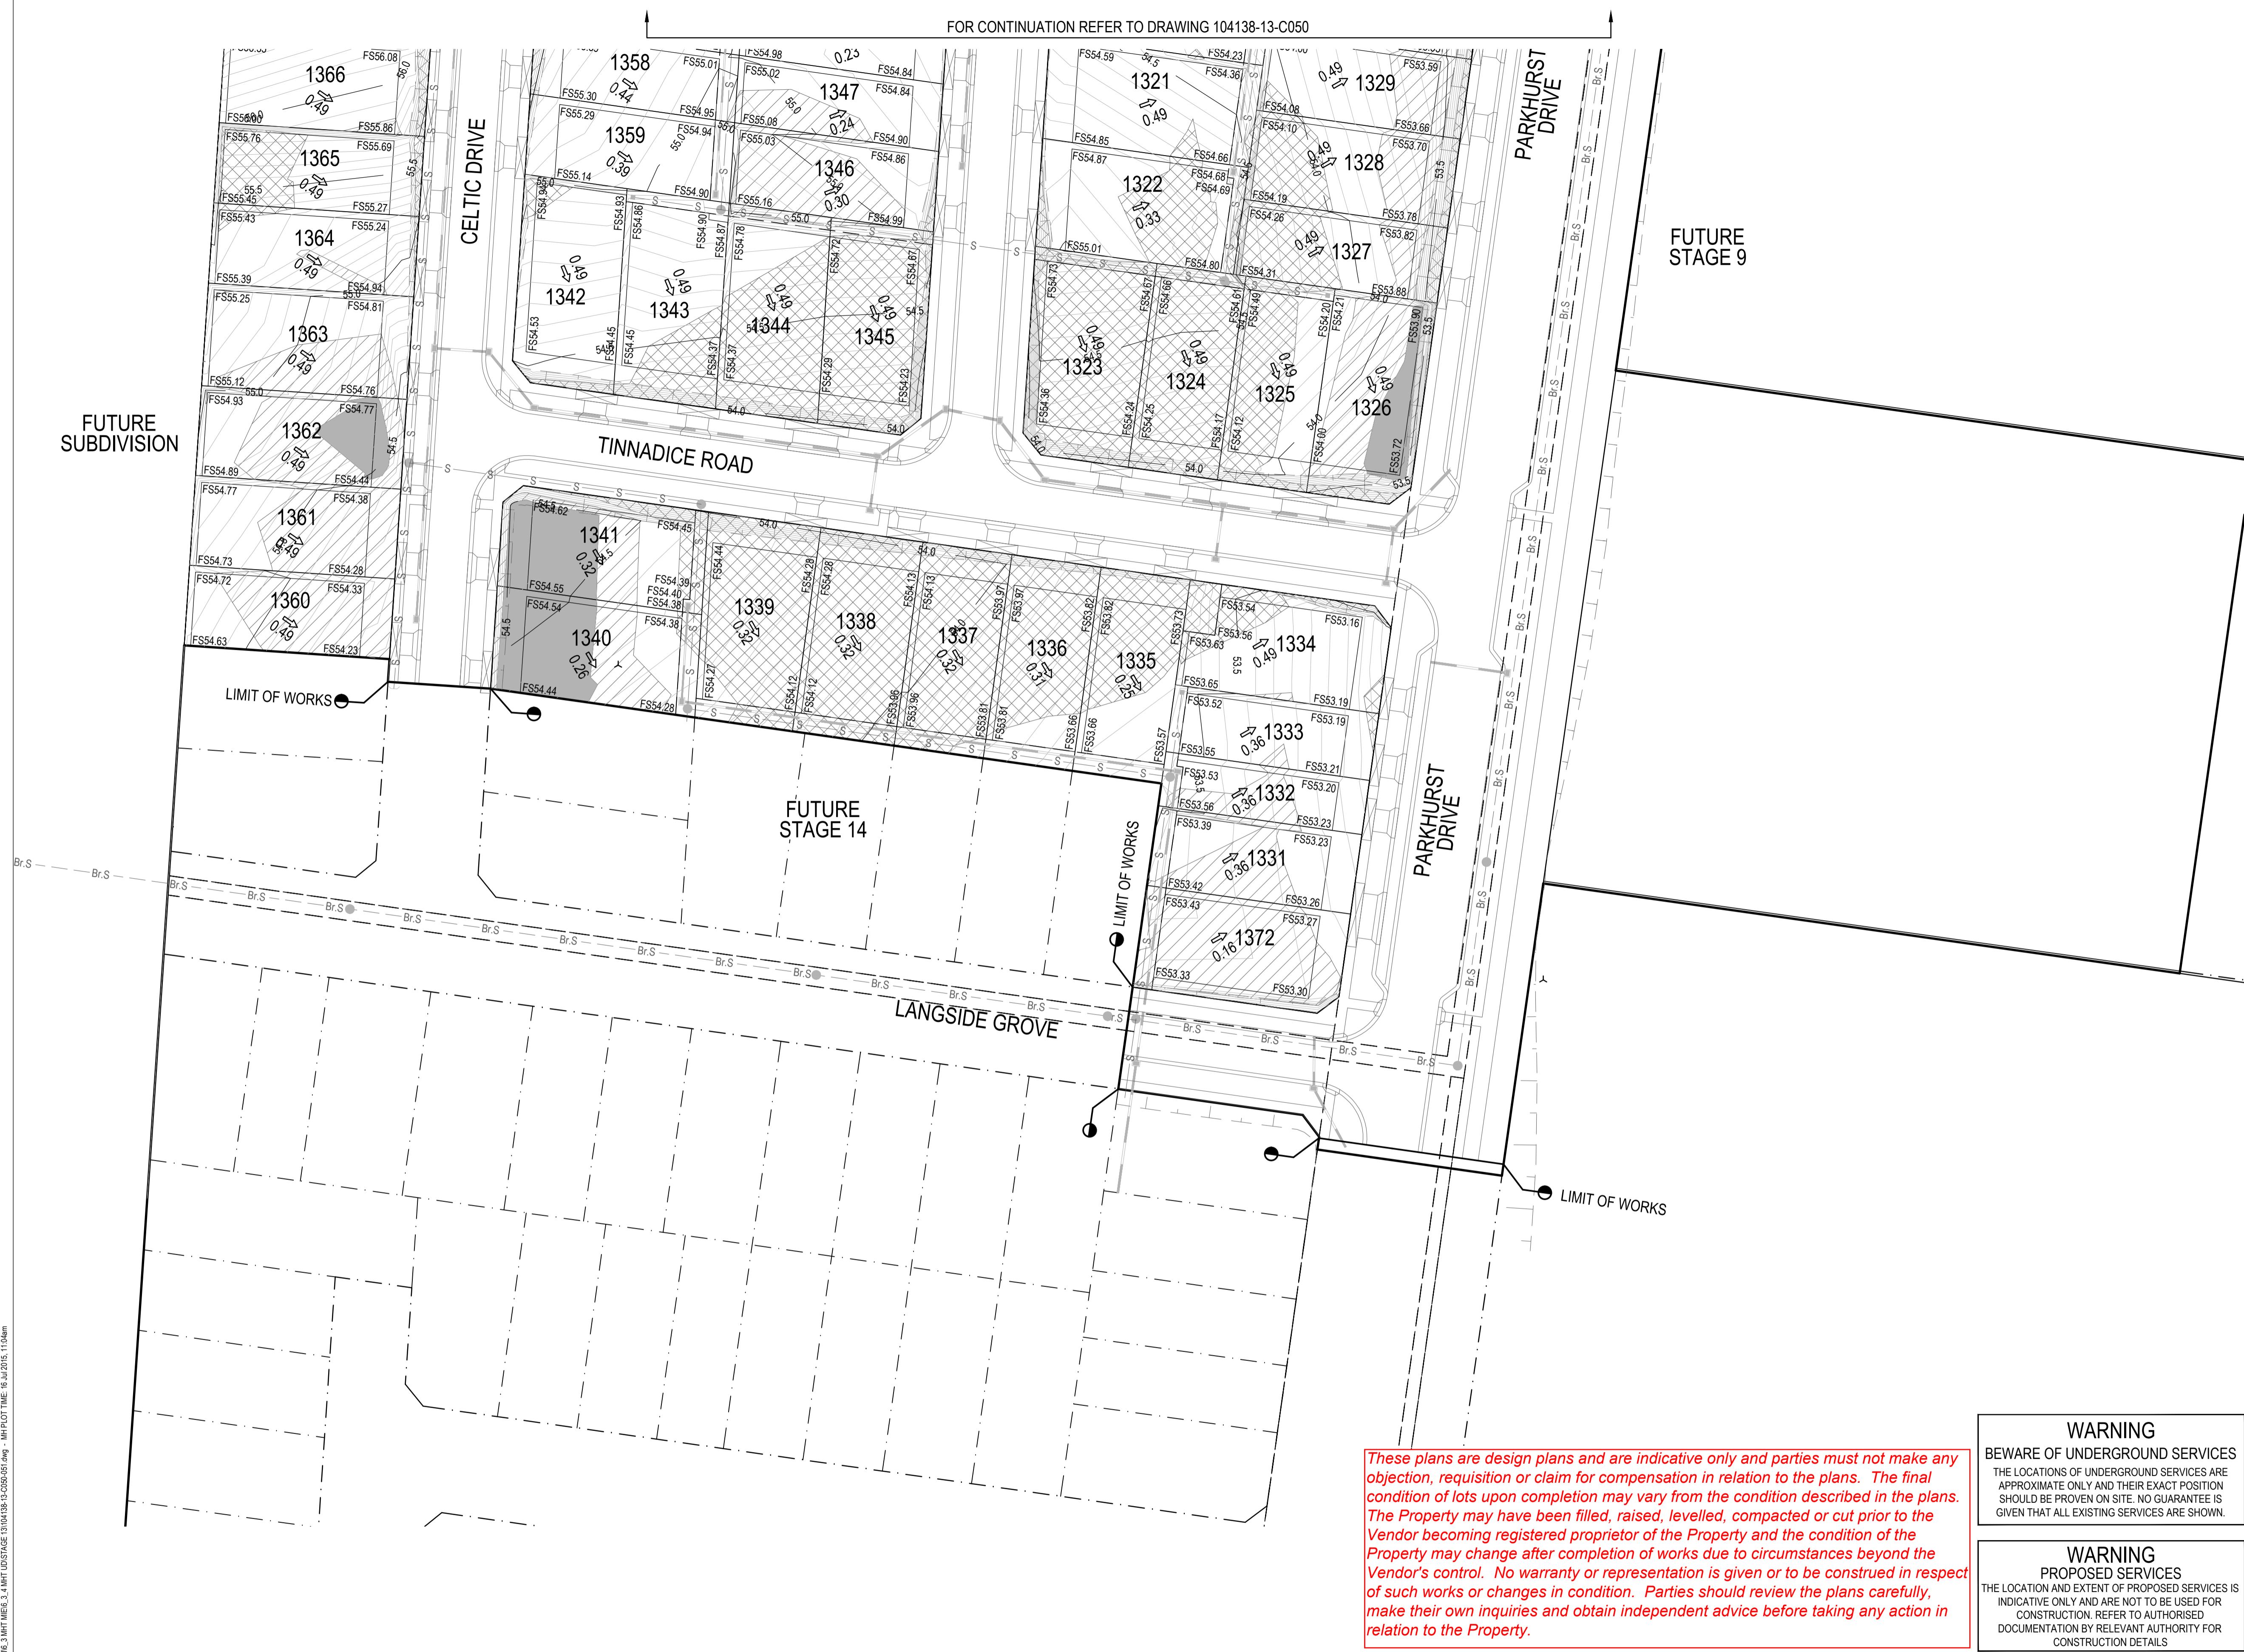

ROADWORKS LEGEND

- B2 KERB & CHANNEL - (AS NOTED)
- TRANSITION KERB
- PROPOSED DRIVEWAY CROSSING
- EXISTING CONSTRUCTION TO BE REMOVED
- NEW BATTER
- S.S.D. SUBSOIL DRAIN
- 2250 EXISTING STORMWATER DRAIN, PIT AND PROPERTY INLET
- OR
- 2250 STORMWATER DRAIN, PIT AND PROPERTY INLET
- S-S SEWER, MAINTENANCE STRUCTURES AND PROPERTY CONNECTION
- SWALE DRAIN INVERT AND DIRECTION OF FLOW
- TACTILE PAVERS
- PSM PERMANENT SURVEY MARK (PSM)
- TBM TEMPORARY BENCH MARK (TBM)
- ES00.000 EXISTING SURFACE LEVEL
- FS00.000 FINISHED SURFACE LEVEL
- TB00.000 TOP OR TOE OF BATTER LEVEL
- 1 STORMWATER PIT NO.
- 57.0 NEW FINISHED SURFACE CONTOUR
- 55.2 EXISTING SURFACE CONTOUR
- CONCRETE EDGE STRIP WITH SUBSOIL DRAIN "NO ROAD" SIGN & BARRIER
- STREET SIGN
- LIMIT OF WORKS
- E-E-E PROPOSED ELECTRICITY
- G-G-G PROPOSED GAS
- S-S-S PROPOSED SEWER
- Br.S BRANCH SEWER
- T-T-T PROPOSED TELECOMMUNICATIONS
- W-W-W PROPOSED WATER
- NDW-NDW PROPOSED NON-DRINKING WATER
- Ex.E EXISTING ELECTRICITY
- Ex.G EXISTING GAS
- Ex.S EXISTING SEWER
- Ex.T EXISTING TELECOMMUNICATIONS
- Ex.W EXISTING WATER
- Ex.NDW EXISTING NON-DRINKING WATER
- EXISTING TREE
- EXISTING TREE TO BE REMOVED

GRADING LEGEND


- DIRECTION OF FALL
- LOT FILLING (FILL UP TO 300mm DEEP)
- LOT FILLING "LEVEL 1 FRC" (FILL GREATER THAN 300mm DEEP)
- LOT CUT
- ZERO EARTHWORK LINE (NO CUT OR FILL)

WARNING
BEWARE OF UNDERGROUND SERVICES
THE LOCATIONS OF UNDERGROUND SERVICES ARE APPROXIMATE ONLY AND THEIR EXACT POSITION SHOULD BE PROVEN ON SITE. NO GUARANTEE IS GIVEN THAT ALL EXISTING SERVICES ARE SHOWN.

WARNING
PROPOSED SERVICES
THE LOCATION AND EXTENT OF PROPOSED SERVICES IS INDICATIVE ONLY AND ARE NOT TO BE USED FOR CONSTRUCTION. REFER TO AUTHORISED DOCUMENTATION BY RELEVANT AUTHORITY FOR CONSTRUCTION DETAILS.

These plans are design plans and are indicative only and parties must not make any objection, requisition or claim for compensation in relation to the plans. The final condition of lots upon completion may vary from the condition described in the plans. The Property may have been filled, raised, levelled, compacted or cut prior to the Vendor becoming registered proprietor of the Property and the condition of the Property may change after completion of works due to circumstances beyond the Vendor's control. No warranty or representation is given or to be construed in respect of such works or changes in condition. Parties should review the plans carefully, make their own inquiries and obtain independent advice before taking any action in relation to the Property.

REV	DESCRIPTION	BY	APP	DATE
A	PRELIMINARY ISSUE	MG	NCW	02.02.15
01	CONSTRUCTION ISSUE	DC	CD	16.03.15
02	CONSTRUCTION ISSUE	MG	CD	09.04.15
03	CONSTRUCTION ISSUE	MG	CD	28.04.15
03	CONSTRUCTION ISSUE - GIRIC ROAD REVISED TO LANGSIDE GROVE	MG	NCW	26.06.15

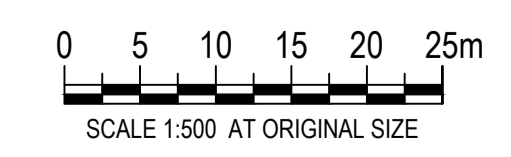

MEINHARDT
Meinhardt Australia Pty Ltd
A.C.N. 052 275 635
Level 11, 501 Swanston Street
Melbourne VIC 3000
Australia
T: +61 3 8676 1200
F: +61 3 8676 1201
info@meinhardtgroup.com
http://www.meinhardtgroup.com
© Copyright

CLIENT
PEET LTD
Level 3, 492 St Kilda Road, Melbourne VIC 3004

TITLE
EARTHWORKS PLAN
SHEET 2 OF 2

PROJECT
LIVINGSTON ESTATE
STAGE 13
CITY OF CASEY

STATUS
FOR CONSTRUCTION

DESIGNED	DRAWN	APPROVED	SCALE @ A1	SHEET
RM	MG	NCW	SHOWN	5 of 32
PROJECT No 104138-13	DRAWING No C051	REV 03		