


VERSION	AMENDMENT	AUTHORISED BY	DATE

HELD BY LANDGATE IN DIGITAL FORMAT ONLY
FOR INTERESTS AND NOTIFICATIONS
SEE SHEET 7

TYPE	FREEHOLD	S.S.A.	YES
PURPOSE	SUBDIVISION		
PLAN OF	LOTS 247-254, 301-309, 314-321, 9104, ROADS, EASEMENTS AND RESTRICTIVE COVENANT		
FORMER TENURE	LOT 9103 ON DP 419434 C.T.		
LOCAL AUTHORITY	CITY OF SWAN		
LOCALITY	BRABHAM		
D.P.L.H. FILE			
FIELD RECORD	147612		
SURVEYOR'S CERTIFICATE - REG 54			
I, Matthew B. WEBB hereby certify that this plan is accurate and is a correct representation of the - (a) *survey, and/or (b) *calculations from measurements recorded in the field records, [* delete if inapplicable] undertaken for the purposes of this plan and that it complies with the relevant written law(s) in relation to which it is lodged.			
FINAL			
LICENSED SURVEYOR		DATE	
LOGGED			
DATE	FEE PAID	ASSESS No.	
I.S.C.			
EXAMINED			
		DATE	
WESTERN AUSTRALIAN PLANNING COMMISSION FILE 158268			
Delegated under S. 16 P&D Act 2005			
IN ORDER FOR DEALINGS			
SUBJECT TO			
FOR INSPECTOR OF PLANS AND SURVEYS			
APPROVED			
INSPECTOR OF PLANS AND SURVEYS			
(S. 18 Licensed Surveyors Act 1909)			


NOTE 'Z' - The dimensions and position of this Easement / Corridor are based on accurate surveyed alignments

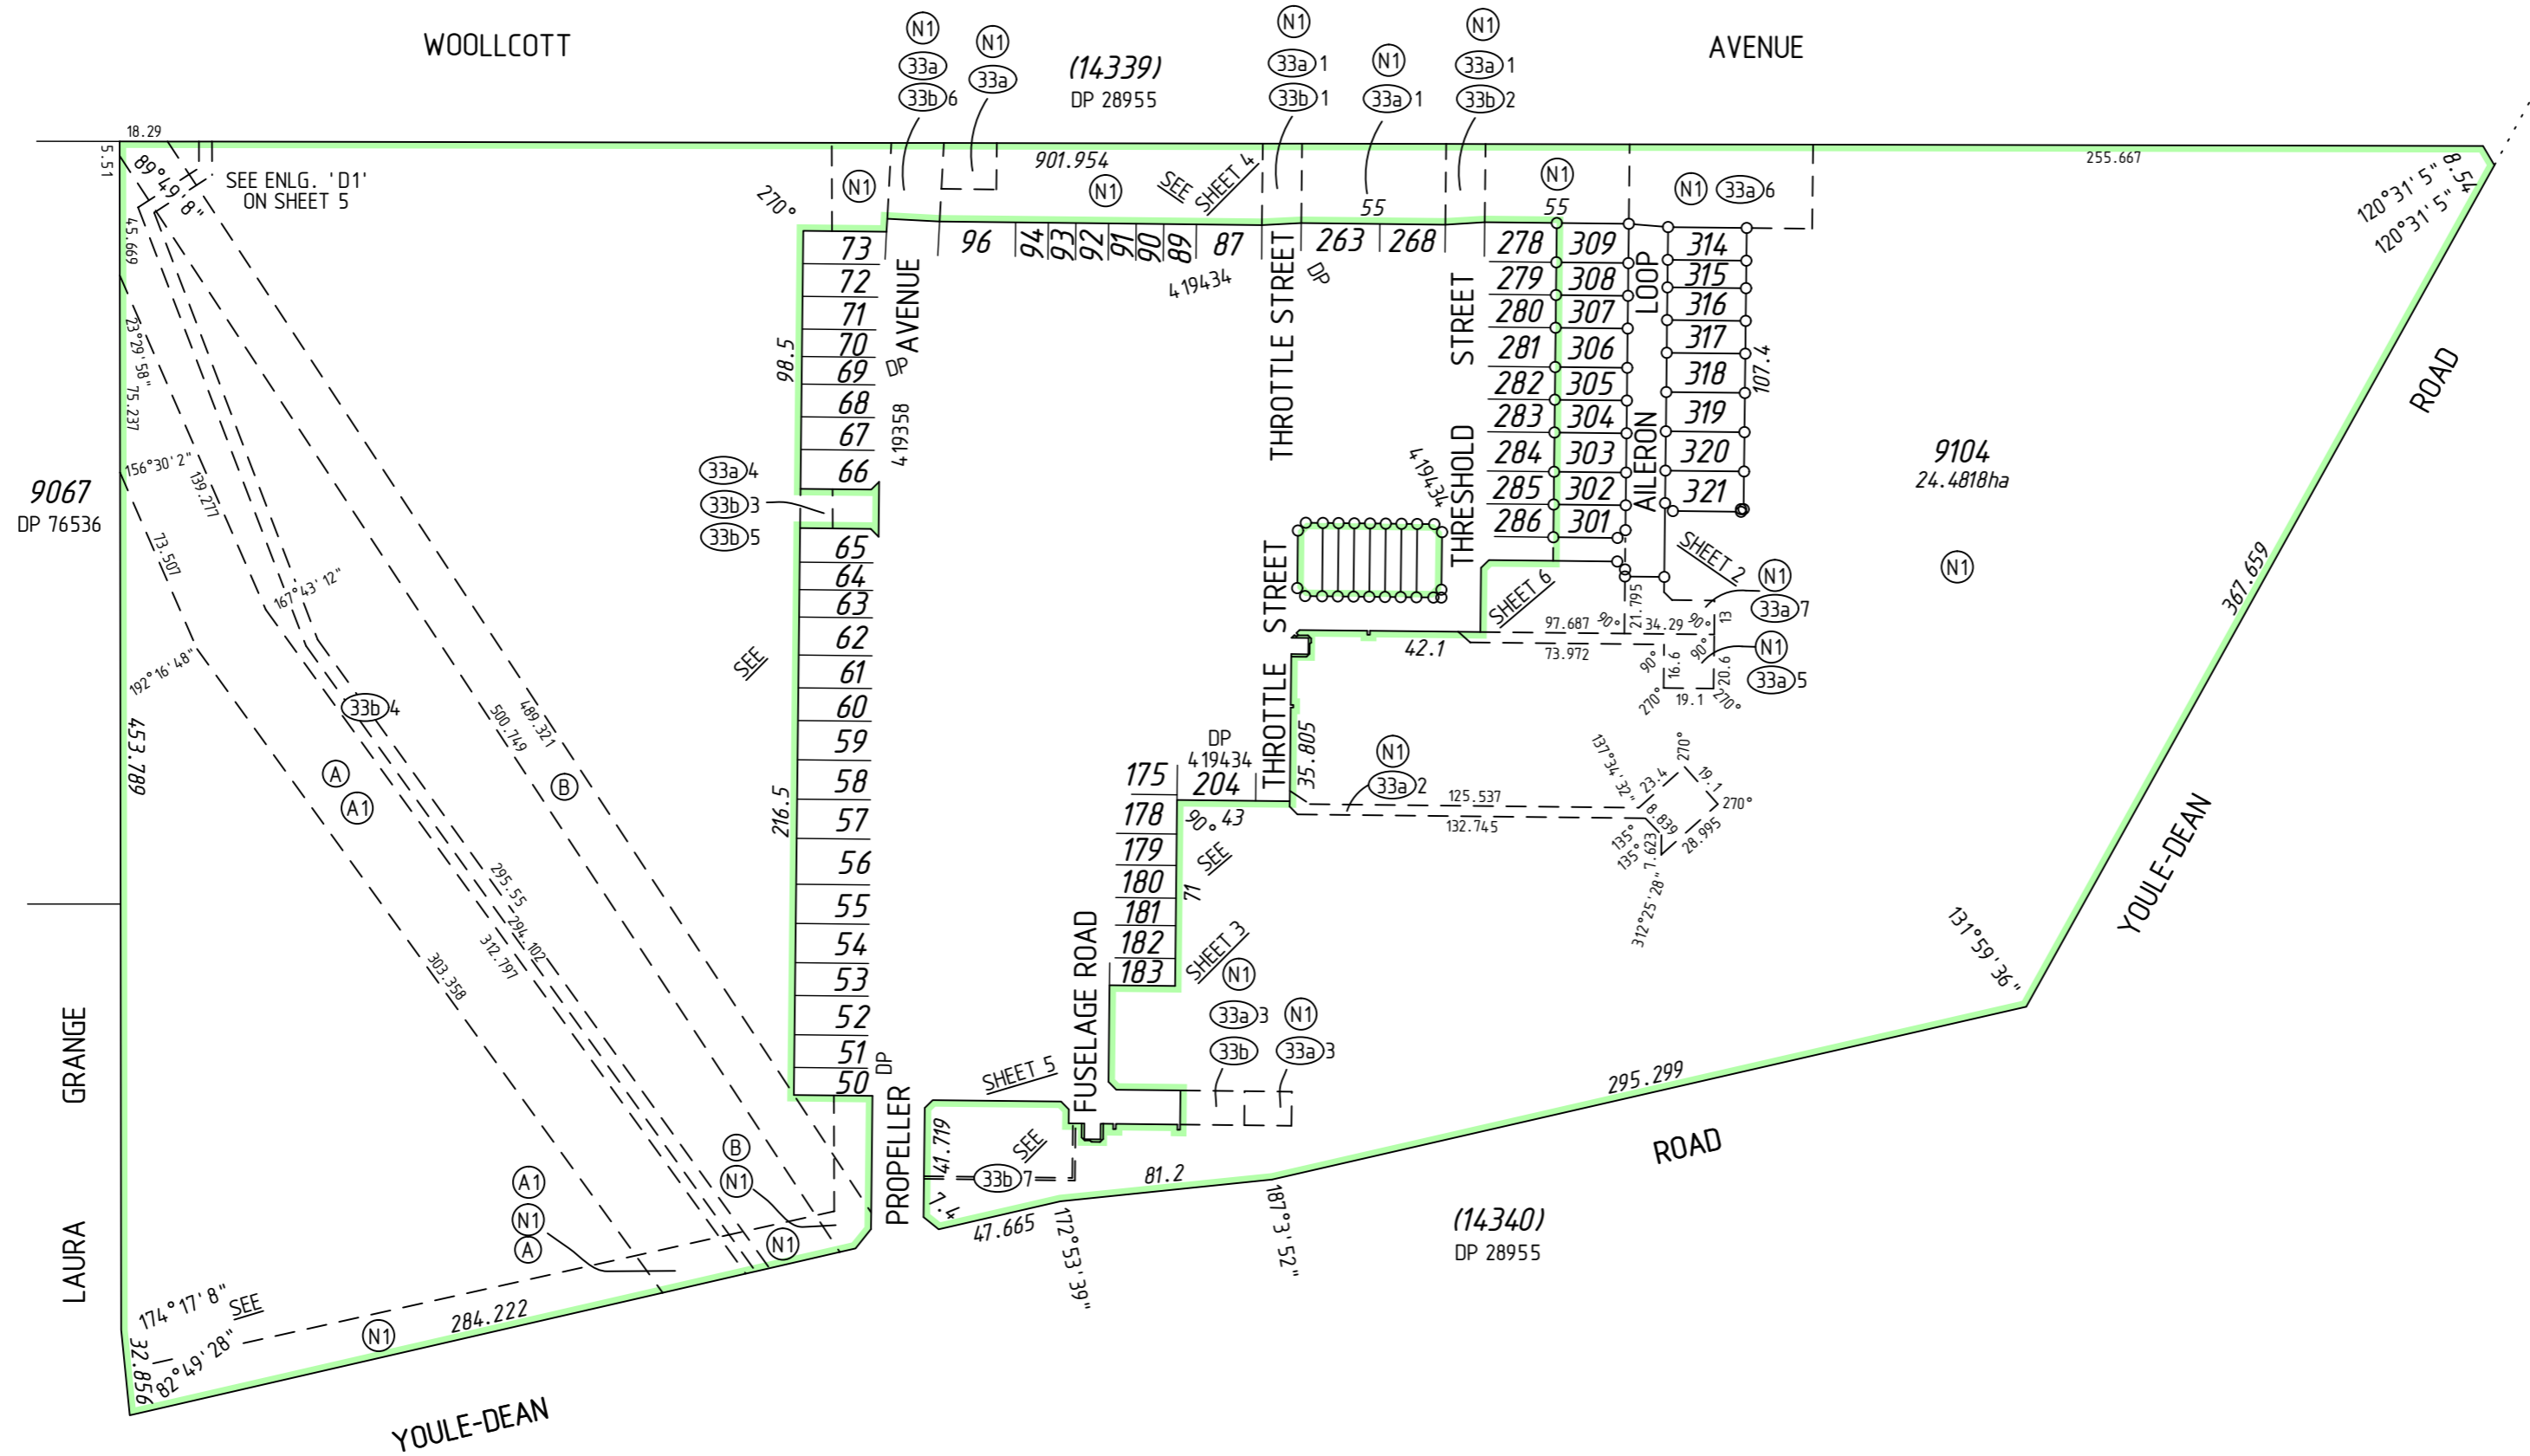

REG 26A(1) - FINAL MARKING DEFERRED
(APPROVAL ID D219-20 DATED 19 NOVEMBER 2020, LANDGATE FILE 07070-2019)

SURVEY CARRIED OUT UNDER REG 26A
SPECIAL SURVEY AREA GUIDELINES
SEE SURVEY SHEETS FOR SURVEY INFORMATION

USE ONLY THE SURVEY SHEET/S WHEN DETERMINING
THE TRUE FINAL POSITION AND TYPE OF ALL SURVEY
MARKS PLACED PERTAINING TO THIS PLAN.

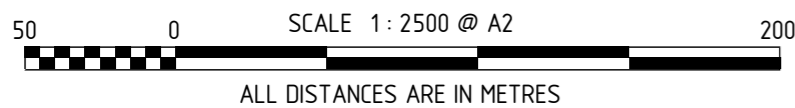

MNG
MC MULLEN NOLAN GROUP
PO Box 3526, Success W.A. 6964
Tel: (08) 6436 1599
Fax: (08) 6436 1500
Email: info@mngsurvey.com.au
MNG Ref : 99713dp-040f - Stage 2B - DP4.19435.CSD



DEPOSITED PLAN

4 19435

SHEET 01 OF 07 SHEETS
(PLUS SURVEY SHEET(S))
VERSION 1




FOR HEADING SEE SHEET 1

FOR INTERESTS AND NOTIFICATIONS SEE SHEET 7

WOOLLCOTT

(14339)
DP 28955

AVENUE

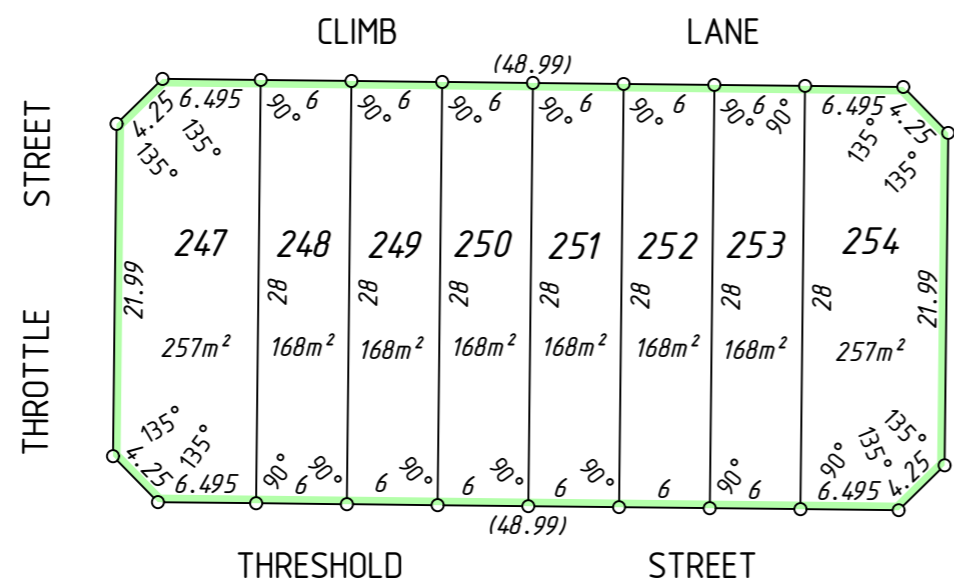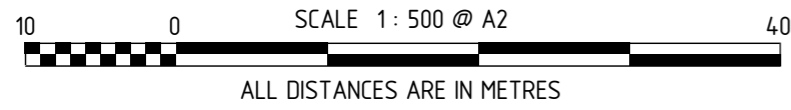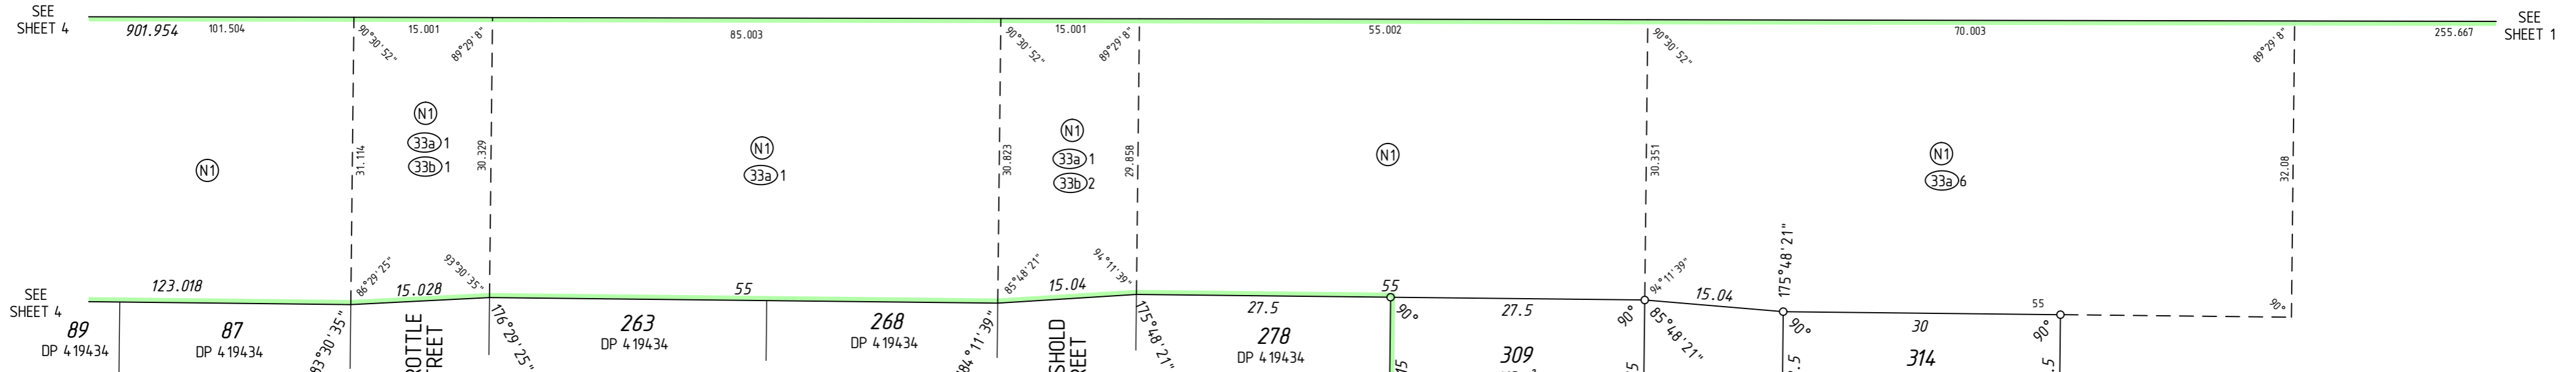

SURVEY CARRIED OUT UNDER REG 26A
SPECIAL SURVEY AREA GUIDELINES
SEE SURVEY SHEETS FOR SURVEY INFORMATION

USE ONLY THE SURVEY SHEET/S WHEN DETERMINING
THE TRUE FINAL POSITION AND TYPE OF ALL SURVEY
MARKS PLACED PERTAINING TO THIS PLAN.



MNG Ref : 99713dp-040f - Stage 2B - DP4.19435.CSD



FINAL
LICENSED SURVEYOR DATE



DEPOSITED PLAN
4 19435
SHEET 02 OF 07 SHEETS
VERSION 1

FOR HEADING SEE SHEET 1

FOR INTERESTS AND NOTIFICATIONS
SEE SHEET 7

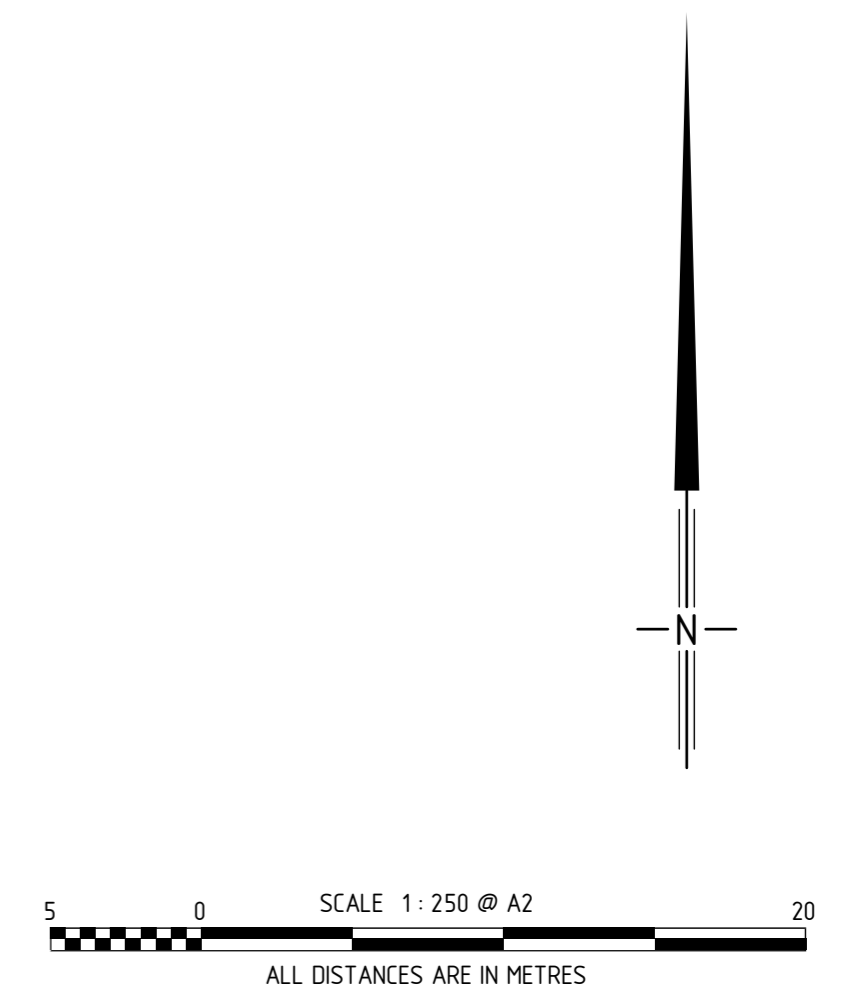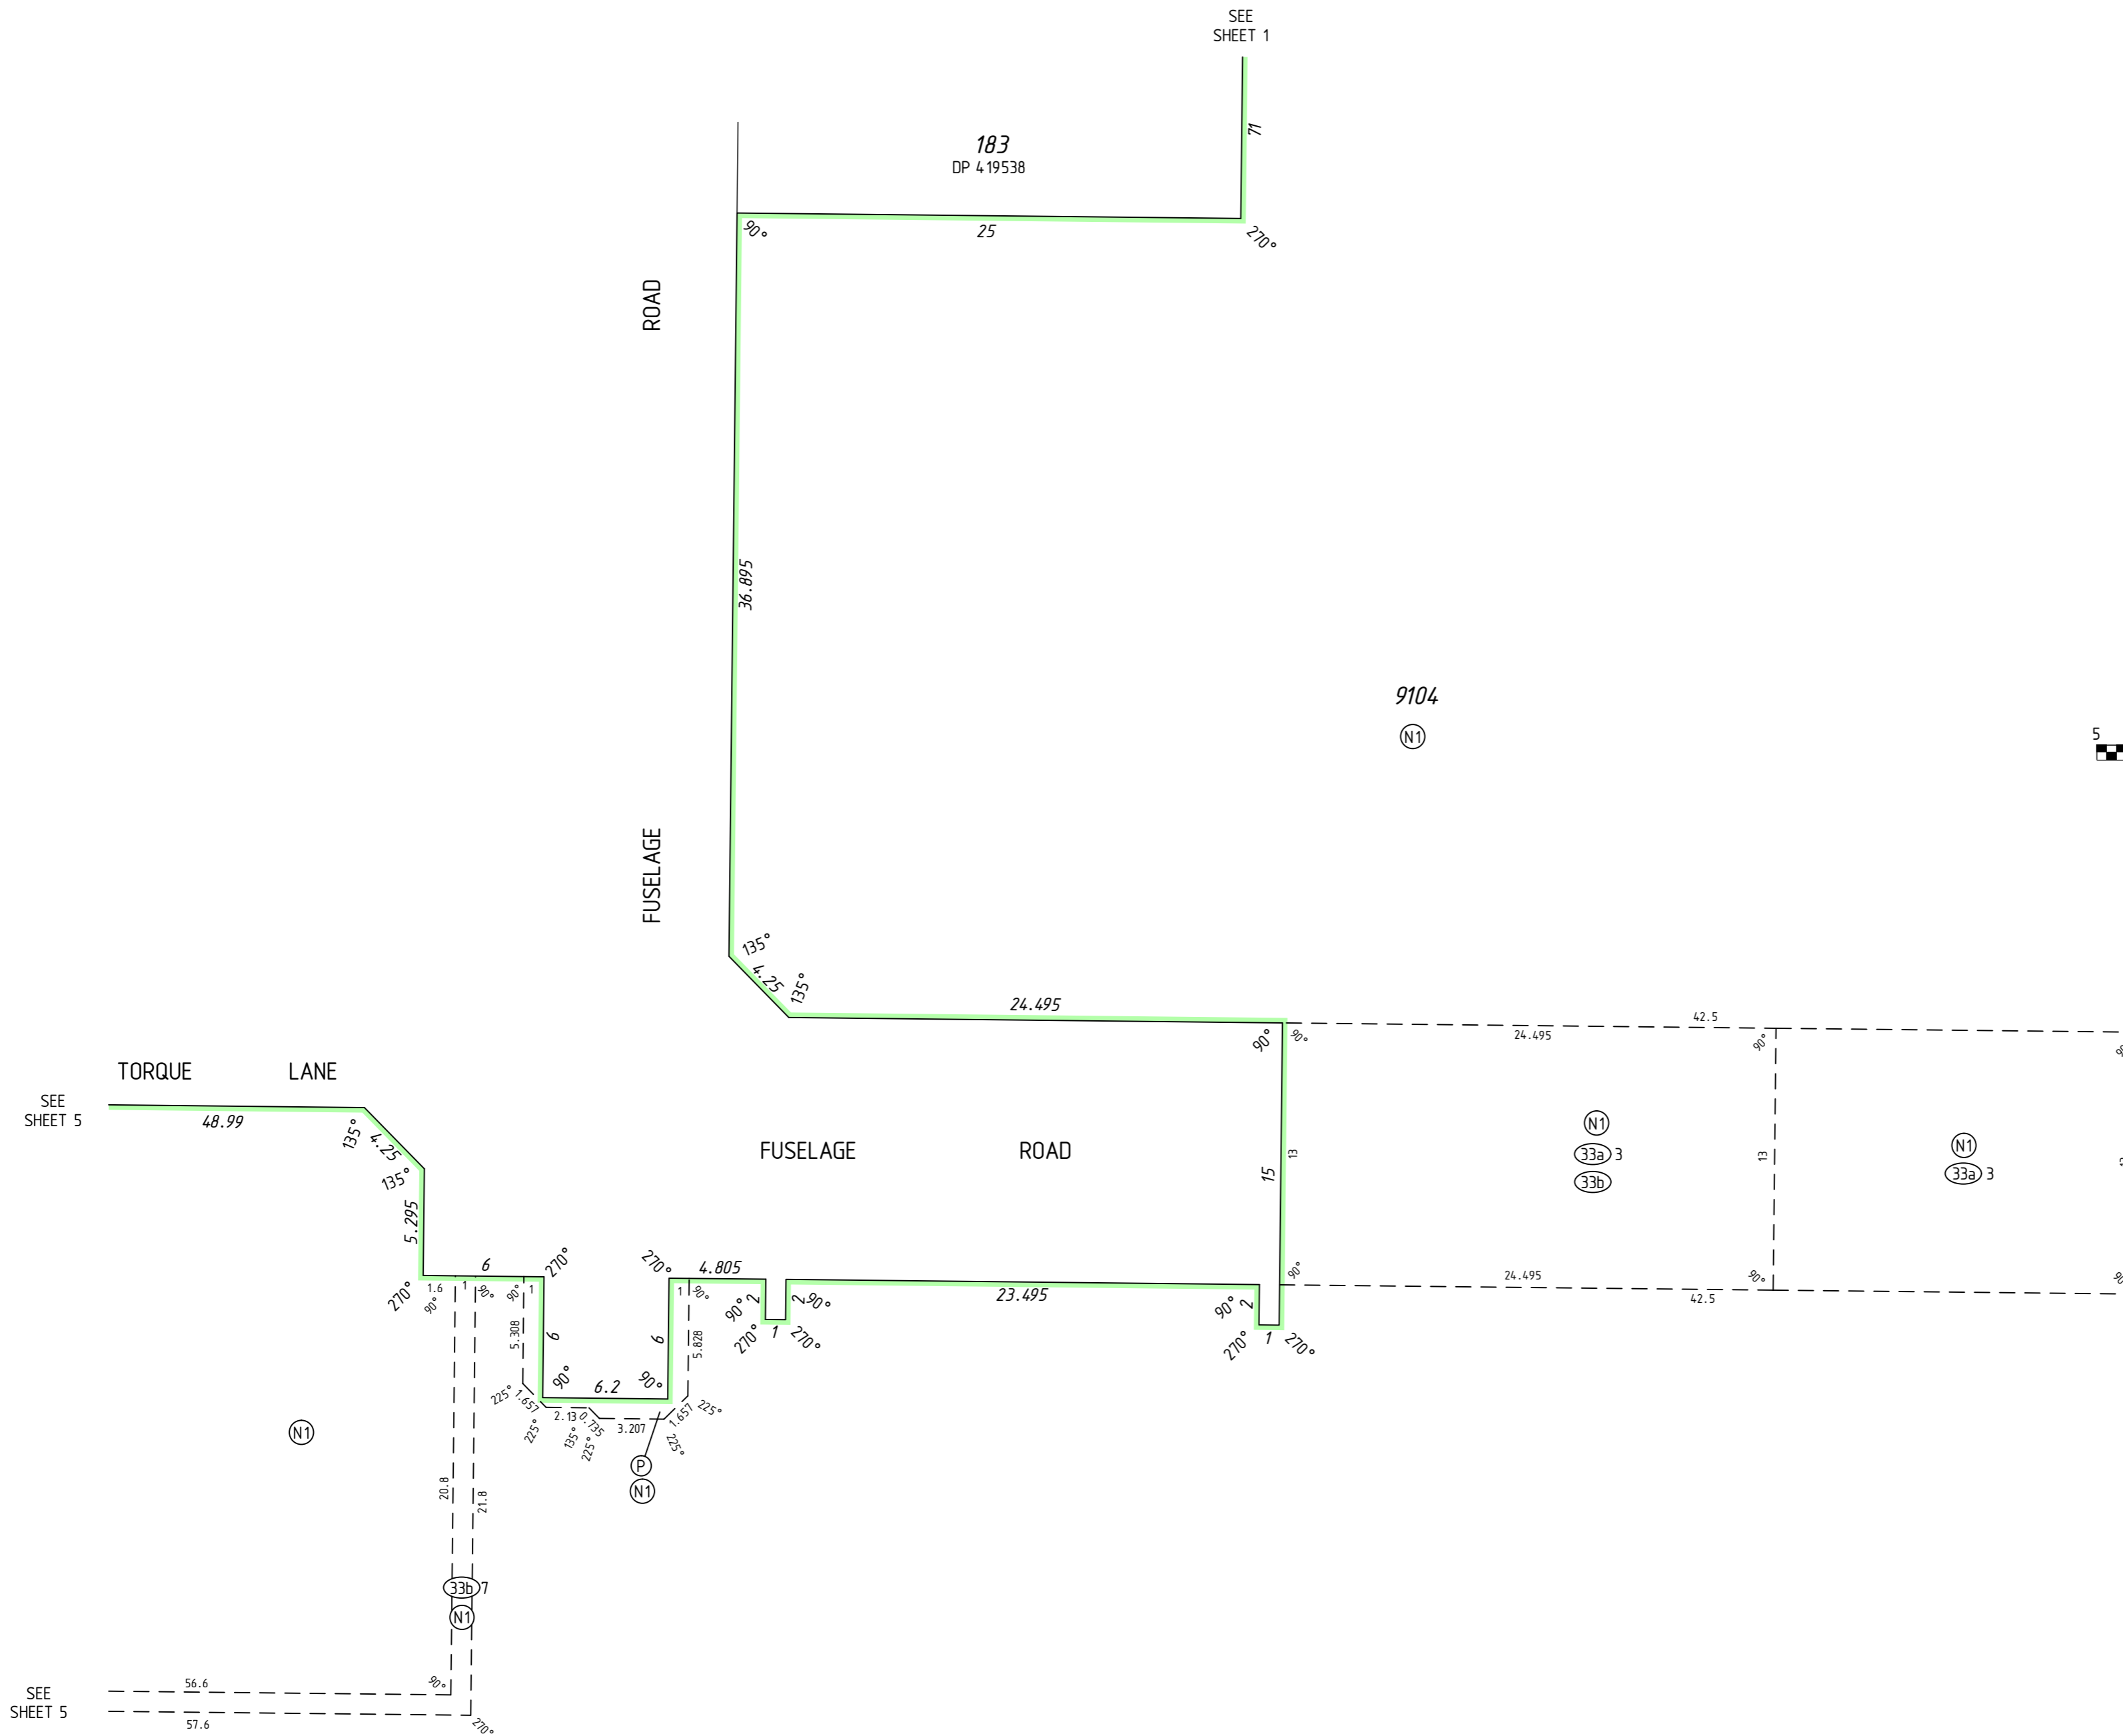

SURVEY CARRIED OUT UNDER REG 26A
SPECIAL SURVEY AREA GUIDELINES
SEE SURVEY SHEETS FOR SURVEY INFORMATION
USE ONLY THE SURVEY SHEET/S WHEN DETERMINING
THE TRUE FINAL POSITION AND TYPE OF ALL SURVEY
MARKS PLACED PERTAINING TO THIS PLAN.



MNG Ref : 99713dp-040f - Stage 2B - DP4.19435.CSD


FINAL
LICENSED SURVEYOR DATE



DEPOSITED PLAN
4 19435
SHEET 03 OF 07 SHEETS
VERSION 1

FOR HEADING SEE SHEET 1

FOR INTERESTS AND NOTIFICATIONS
SEE SHEET 7

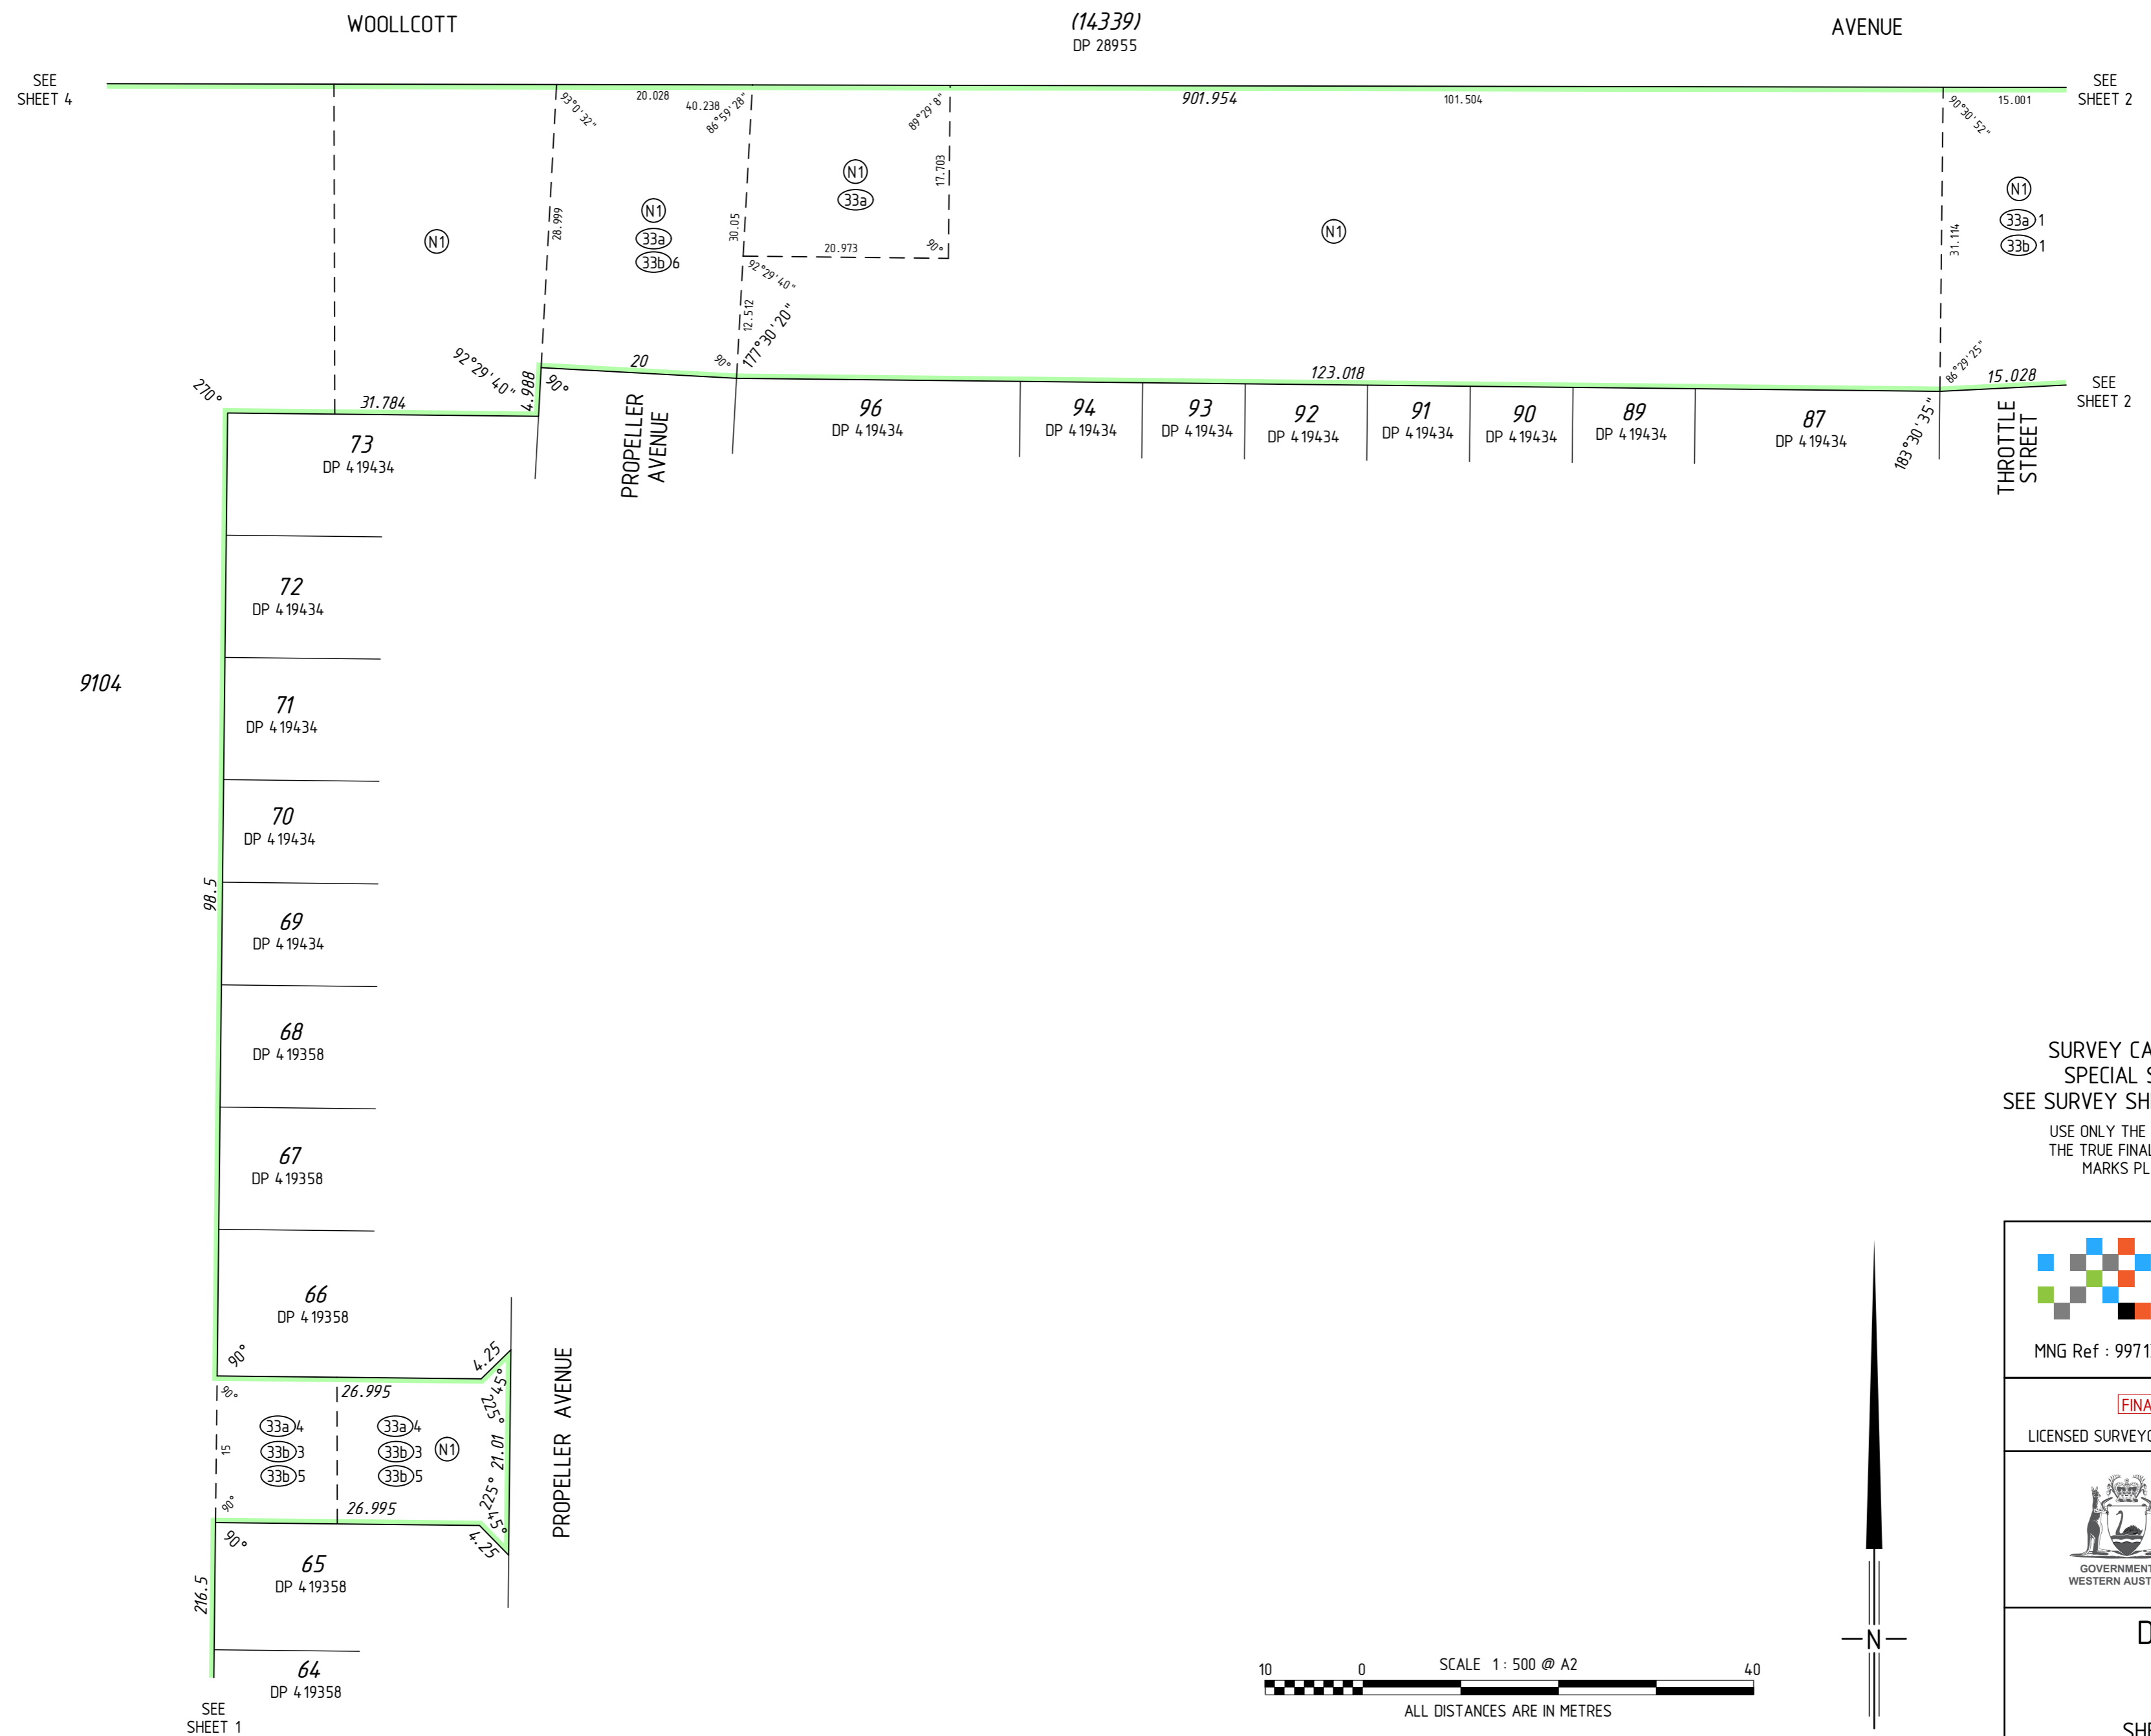

SURVEY CARRIED OUT UNDER REG 26A
SPECIAL SURVEY AREA GUIDELINES
SEE SURVEY SHEETS FOR SURVEY INFORMATION

USE ONLY THE SURVEY SHEET/S WHEN DETERMINING
THE TRUE FINAL POSITION AND TYPE OF ALL SURVEY
MARKS PLACED PERTAINING TO THIS PLAN.






MNG Ref : 99713dp-040f - Stage 2B - DP419435.CSD

FINAL
LICENSED SURVEYOR DATE






DEPOSITED PLAN
4 19435
SHEET 04 OF 07 SHEETS
VERSION 1

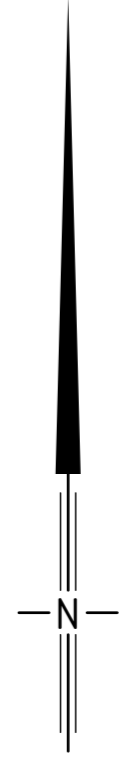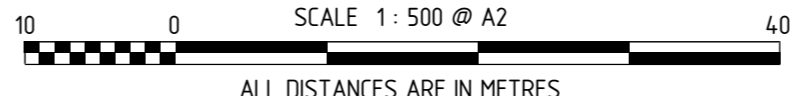

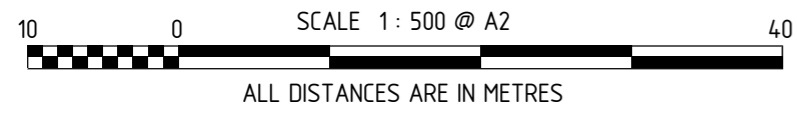

FOR HEADING SEE SHEET 1
FOR INTERESTS AND NOTIFICATIONS
SEE SHEET 7

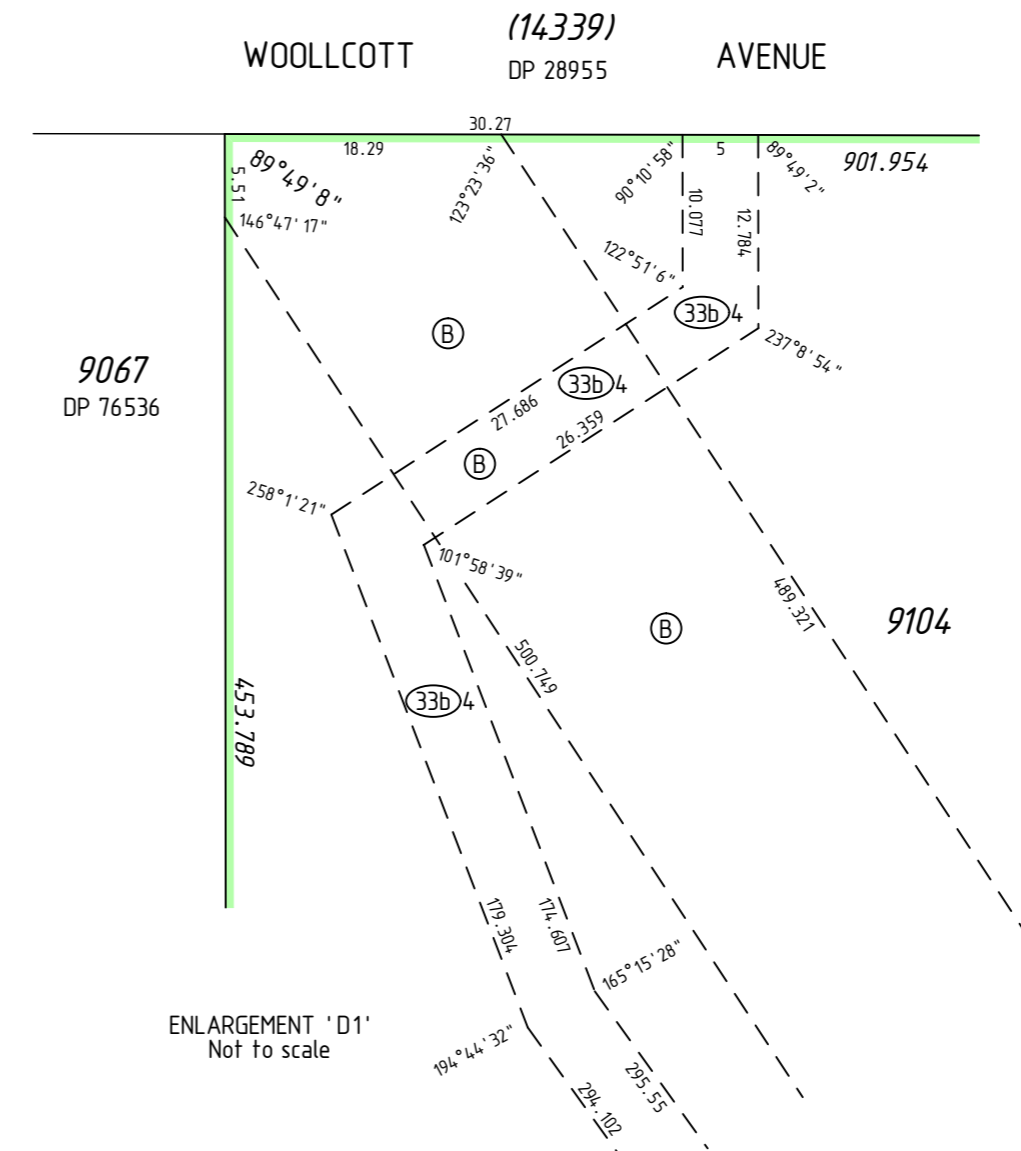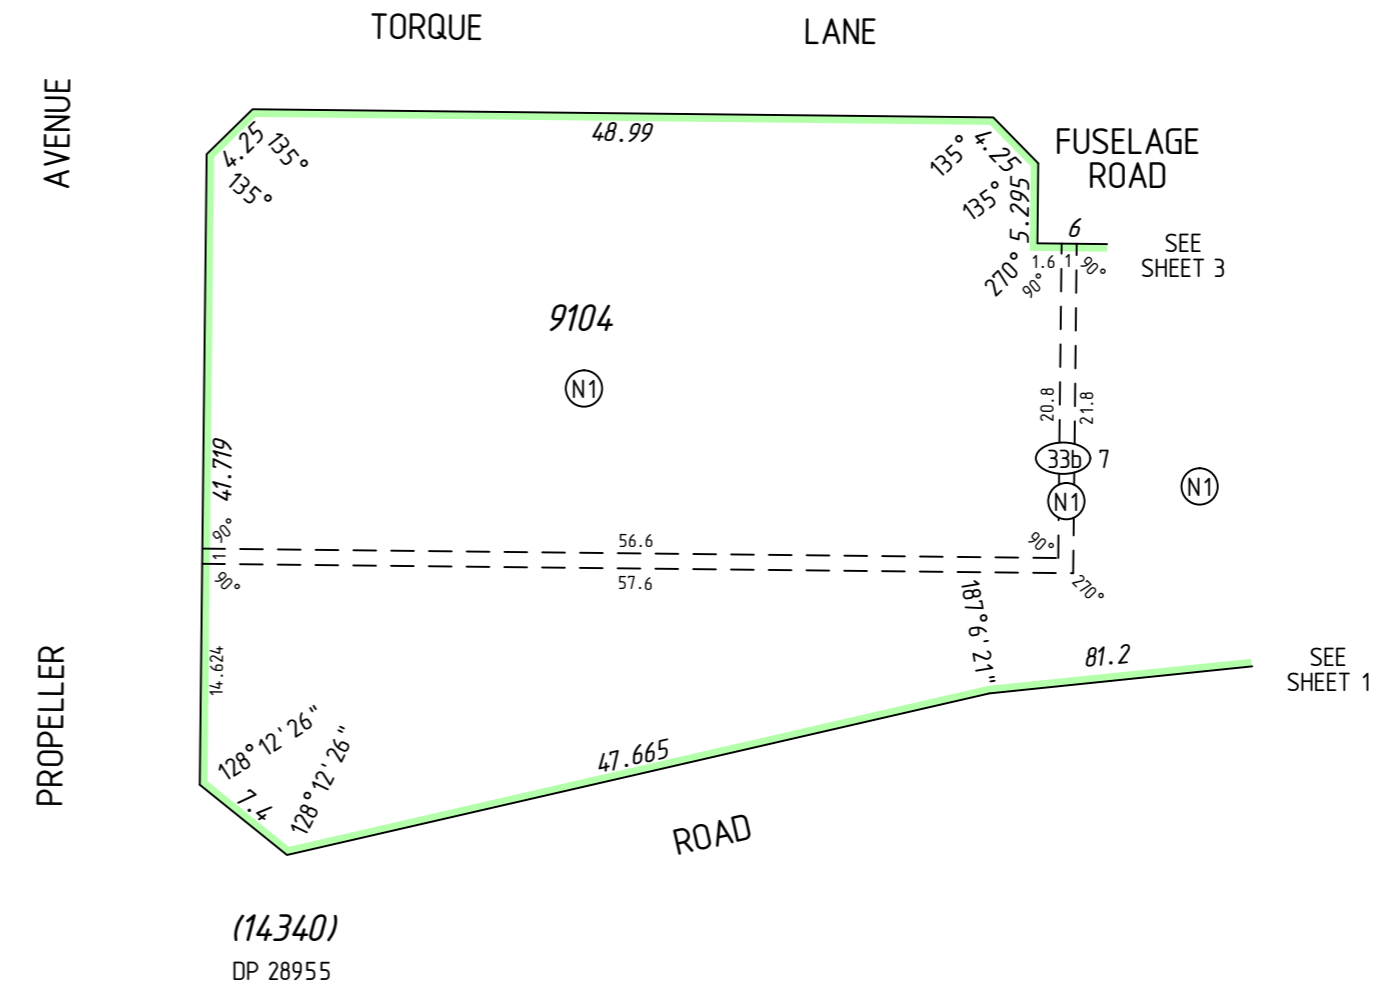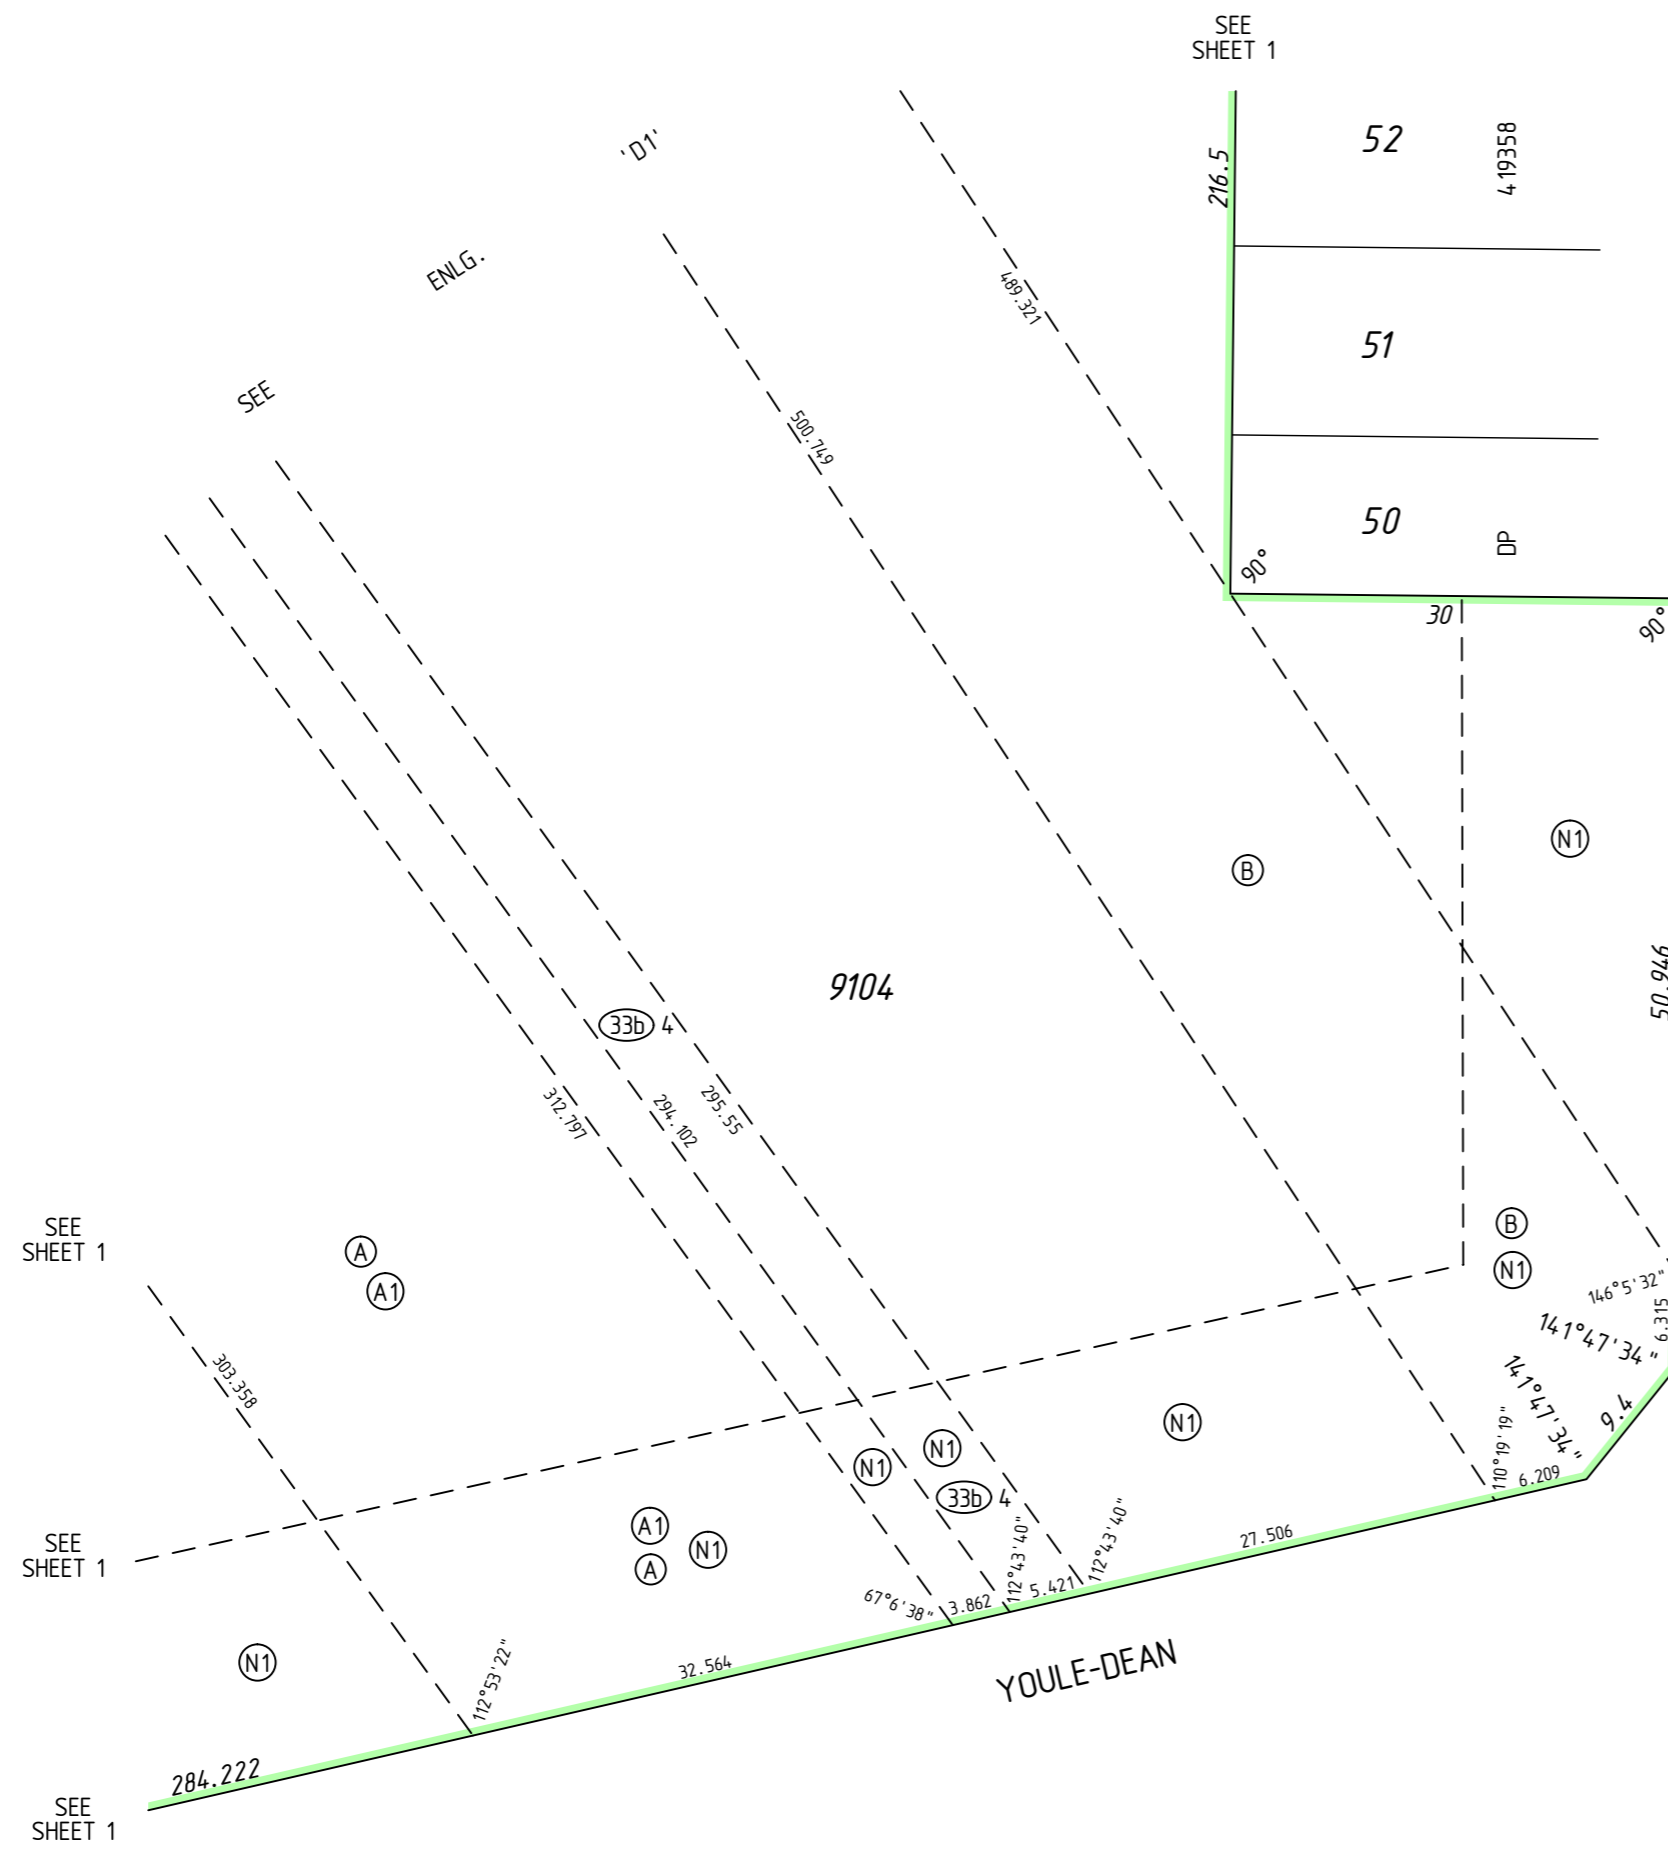

SURVEY CARRIED OUT UNDER REG 26A
SPECIAL SURVEY AREA GUIDELINES
SEE SURVEY SHEETS FOR SURVEY INFORMATION

USE ONLY THE SURVEY SHEET/S WHEN DETERMINING
THE TRUE FINAL POSITION AND TYPE OF ALL SURVEY
MARKS PLACED PERTAINING TO THIS PLAN.



MNG Ref : 99713dp-040f - Stage 2B - DP4.19435.CSD


FINAL
LICENSED SURVEYOR DATE



DEPOSITED PLAN
4 19435
SHEET 05 OF 07 SHEETS
VERSION 1

FOR HEADING SEE SHEET 1

FOR INTERESTS AND NOTIFICATIONS
SEE SHEET 7

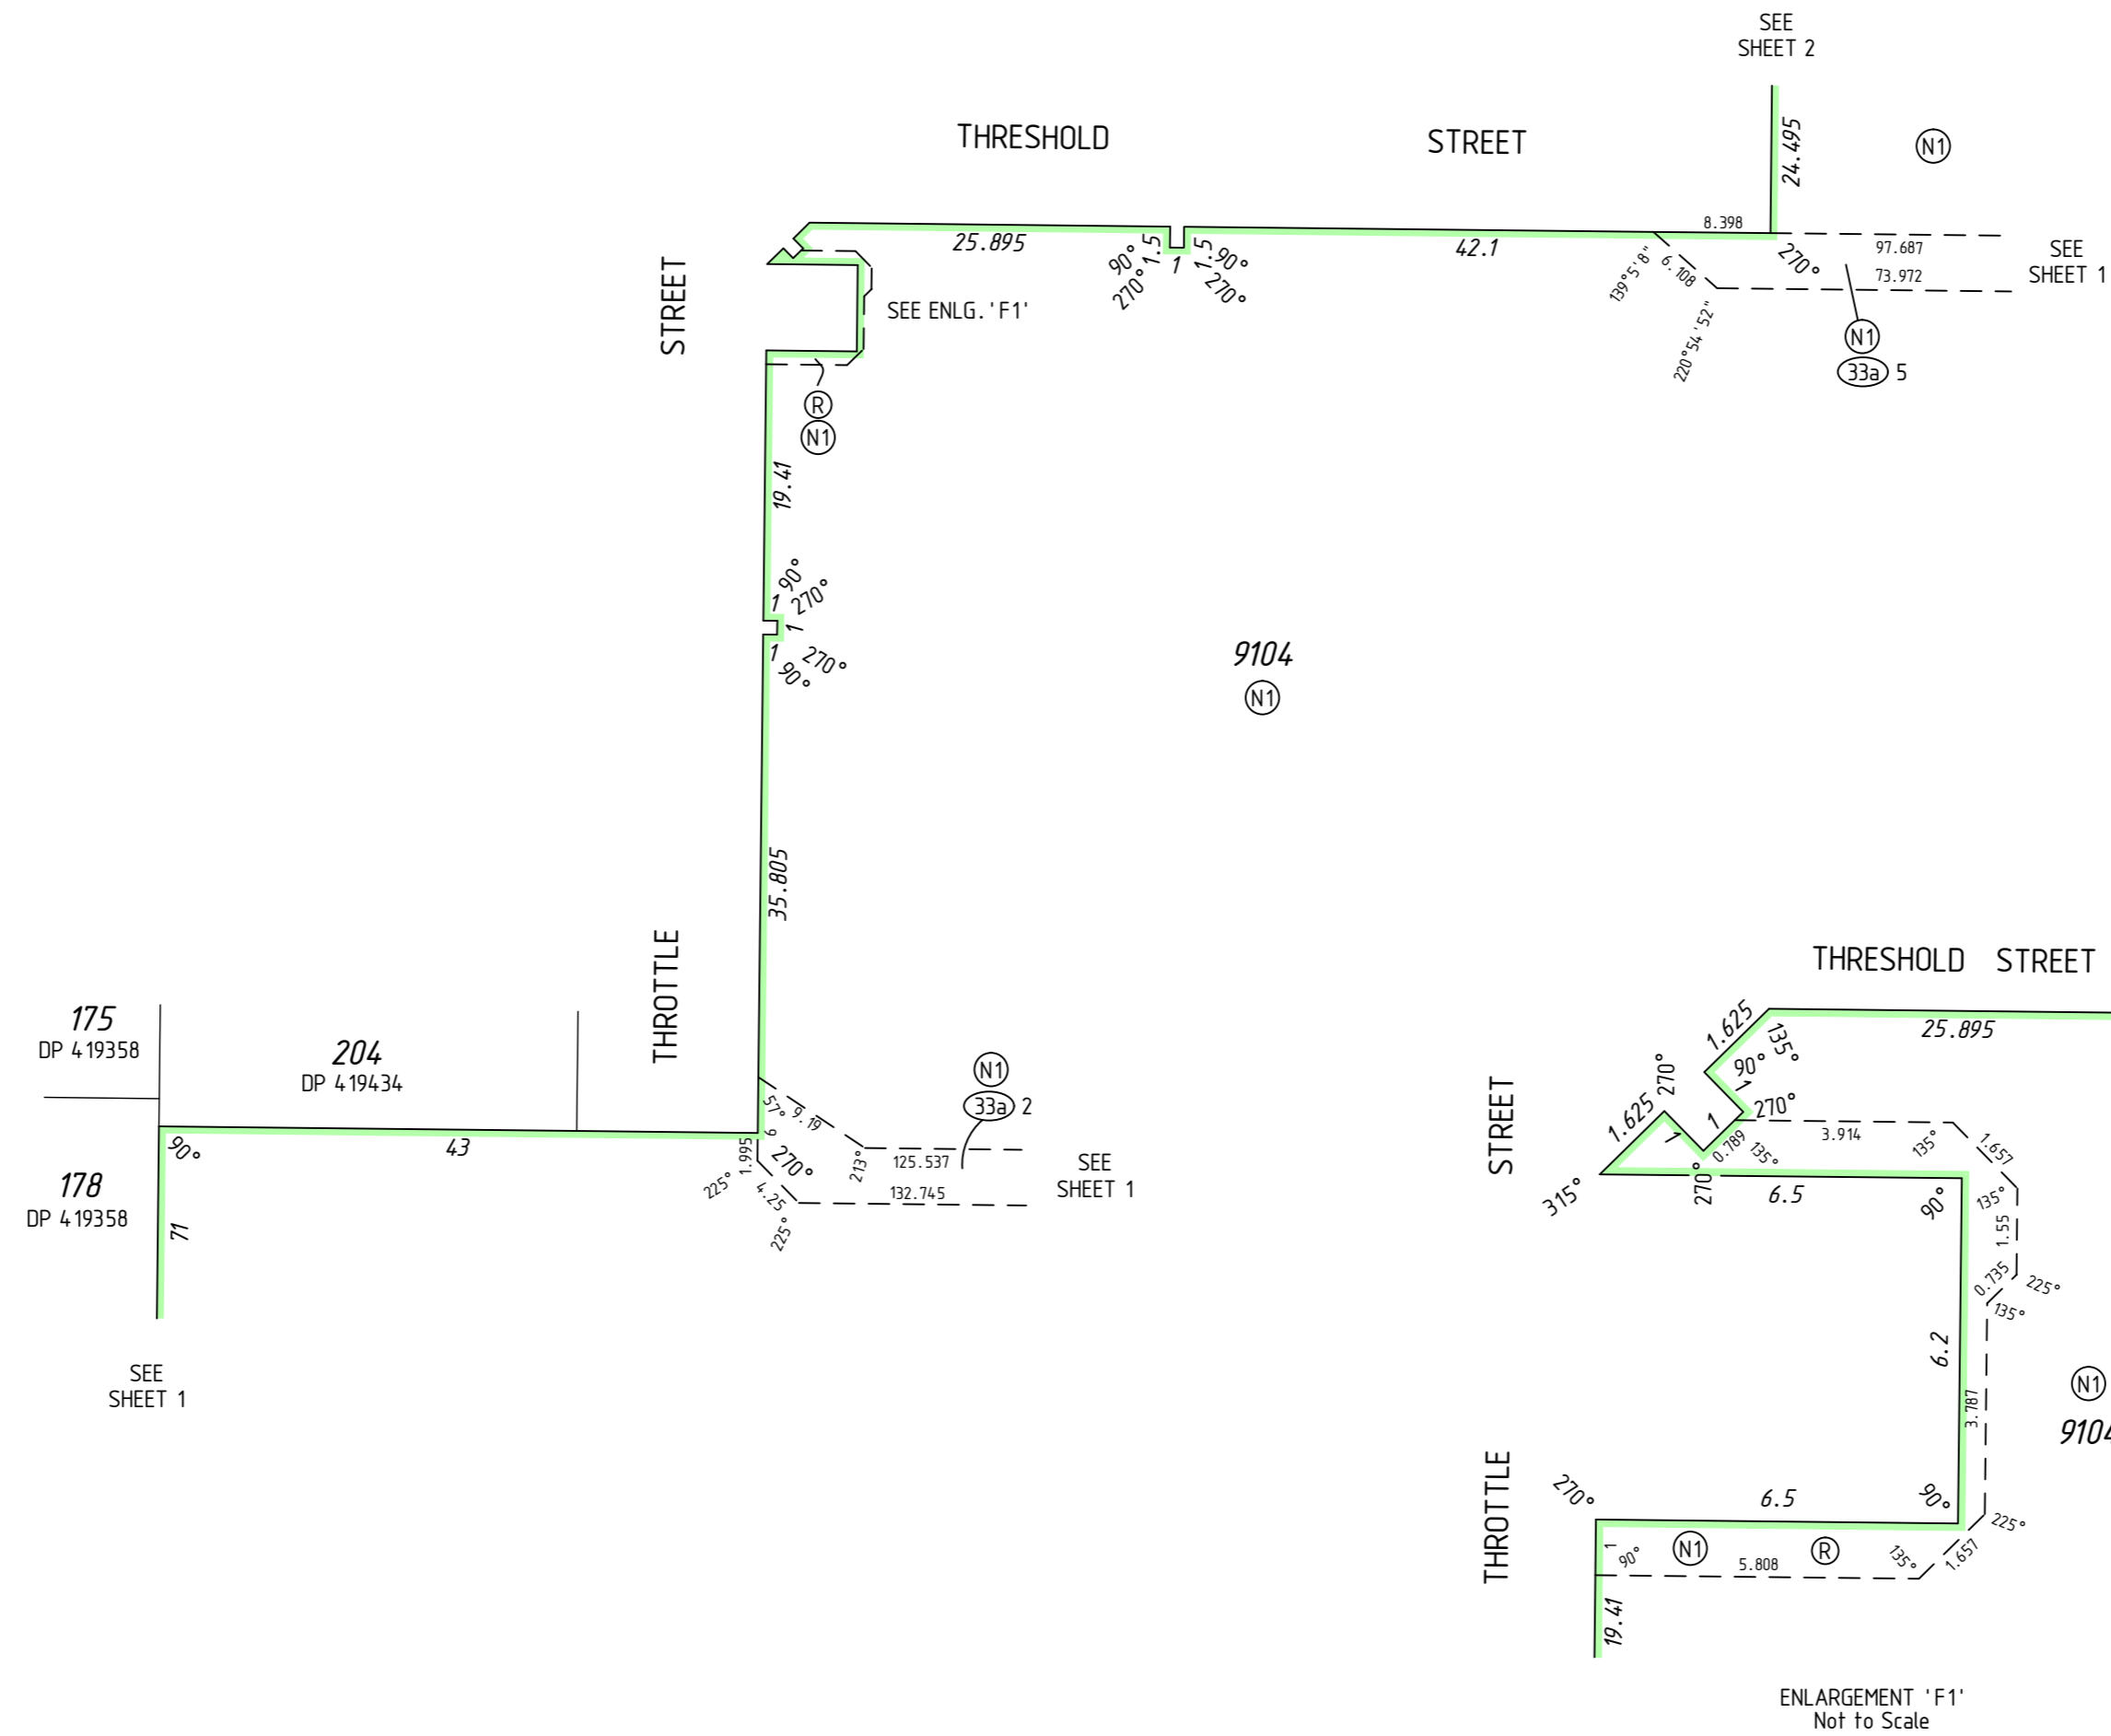

SURVEY CARRIED OUT UNDER REG 26A
SPECIAL SURVEY AREA GUIDELINES
SEE SURVEY SHEETS FOR SURVEY INFORMATION

USE ONLY THE SURVEY SHEET/S WHEN DETERMINING
THE TRUE FINAL POSITION AND TYPE OF ALL SURVEY
MARKS PLACED PERTAINING TO THIS PLAN.



MNG Ref : 99713dp-040f - Stage 2B - DP4.19435.CSD

FINAL

LICENSED SURVEYOR



DATE



DEPOSITED PLAN

4 19435

SHEET 06 OF 07 SHEETS
VERSION 1

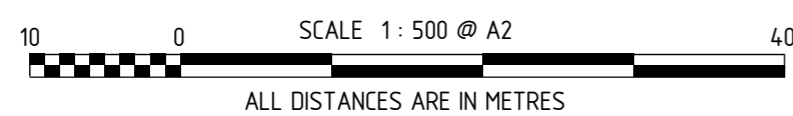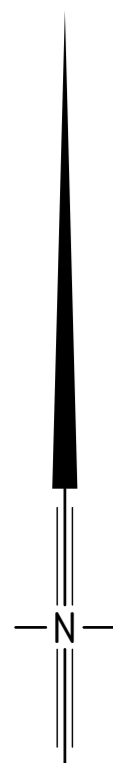

INTERESTS AND NOTIFICATIONS

SUBJECT	PURPOSE	STATUTORY REFERENCE	ORIGIN	LAND BURDENED	BENEFIT TO	COMMENTS
	MINERAL RESERVATION		DOC T50071/1967	LOTS 247-254, 301-309, 314-321 & PORTION OF LOT 9104 MARKED (N1)		SEE DOC LIMITED IN DEPTH TO 60.96m
(B)	EASEMENT	PETROLEUM PIPELINES ACT 1969	DOC A467503	LOT 9104	SEE DOC	SEE NOTE 'Z'
(A)	EASEMENT	DAMPIER TO BUNBURY PIPELINE ACT 1997	DOC C699435	LOT 9104	THE DBNGP LAND ACCESS MINISTER	SEE NOTE 'Z'
(A1)	DBNGP CORRIDOR	DAMPIER TO BUNBURY PIPELINE ACT 1997	DOC H613443	LOT 9104	THE DBNGP LAND ACCESS MINISTER	SEE NOTE 'Z'
(33a) 3, (33a) 4	EASEMENT (Drainage)	SEC 167 OF THE P. & D. ACT REG 33 (a)	DP 4.19358	LOT 9104	CITY OF SWAN	
(33b) 3, (33b) 4	EASEMENT (Sewerage)	SEC 167 OF THE P. & D. ACT REG 33 (b)	DP 4.19358	LOT 9104	WATER CORPORATION	
(33b) 5	EASEMENT (Water Supply)	SEC 167 OF THE P. & D. ACT REG 33 (b)	DP 4.19358	LOT 9104	WATER CORPORATION	
(33a) 1, (33a) 2, (33a) 5	EASEMENT (Drainage)	SEC 167 OF THE P. & D. ACT REG 33 (a)	DP 4.19434	LOT 9104	CITY OF SWAN	
(33b) 1, (33b) 2, (33b) 6	EASEMENT (Sewerage)	SEC 167 OF THE P. & D. ACT REG 33 (b)	DP 4.19434	LOT 9104	WATER CORPORATION	
(P, R)	RESTRICTIVE COVENANT	SEC 129BA OF THE T.L.A.	DOC	LOT 9104	ELECTRICITY NETWORKS CORPORATION	FIRE SEPARATION
(33a) 6, (33a) 7	EASEMENT (Drainage)	SEC 167 OF THE P. & D. ACT REG 33 (a)	THIS PLAN	LOT 9104	CITY OF SWAN	
(33b) 7	EASEMENT (Water Supply)	SEC 167 OF THE P. & D. ACT REG 33 (b)	THIS PLAN	LOT 9104	WATER CORPORATION	
	RESTRICTIVE COVENANT	SEC 136D OF THE T.L.A.	THIS PLAN & DOC	ALL LOTS EXCEPT 9104	ALL LOTS EXCEPT 9104	
	NOTIFICATION	SEC 70A OF THE T.L.A.	DOC	LOTS 247-254		PARMELIA GAS PIPELINE CORRIDOR

SURVEY CARRIED OUT UNDER REG 26A
SPECIAL SURVEY AREA GUIDELINES
SEE SURVEY SHEETS FOR SURVEY INFORMATION
USE ONLY THE SURVEY SHEET/S WHEN DETERMINING
THE TRUE FINAL POSITION AND TYPE OF ALL SURVEY
MARKS PLACED PERTAINING TO THIS PLAN.



MNG Ref : 99713dp-040f - Stage 2B - DP4.19435.CSD

FINAL

LICENSED SURVEYOR

DATE



DEPOSITED PLAN
4 19435
SHEET 07 OF 07 SHEETS
VERSION 1

FOR HEADING SEE SHEET 1

THIS SURVEY SHEET WILL BE
REPLACED BY THE SURVEY DATA



MNG Ref: 99713dp-040f



DEPOSITED PLAN

4 19435

SURVEY SHEET