



VERSION	AMENDMENT	AUTHORISED BY	DATE
2	ADD DFM NOTATION	Daniel T. GROGAN	12/01/2018

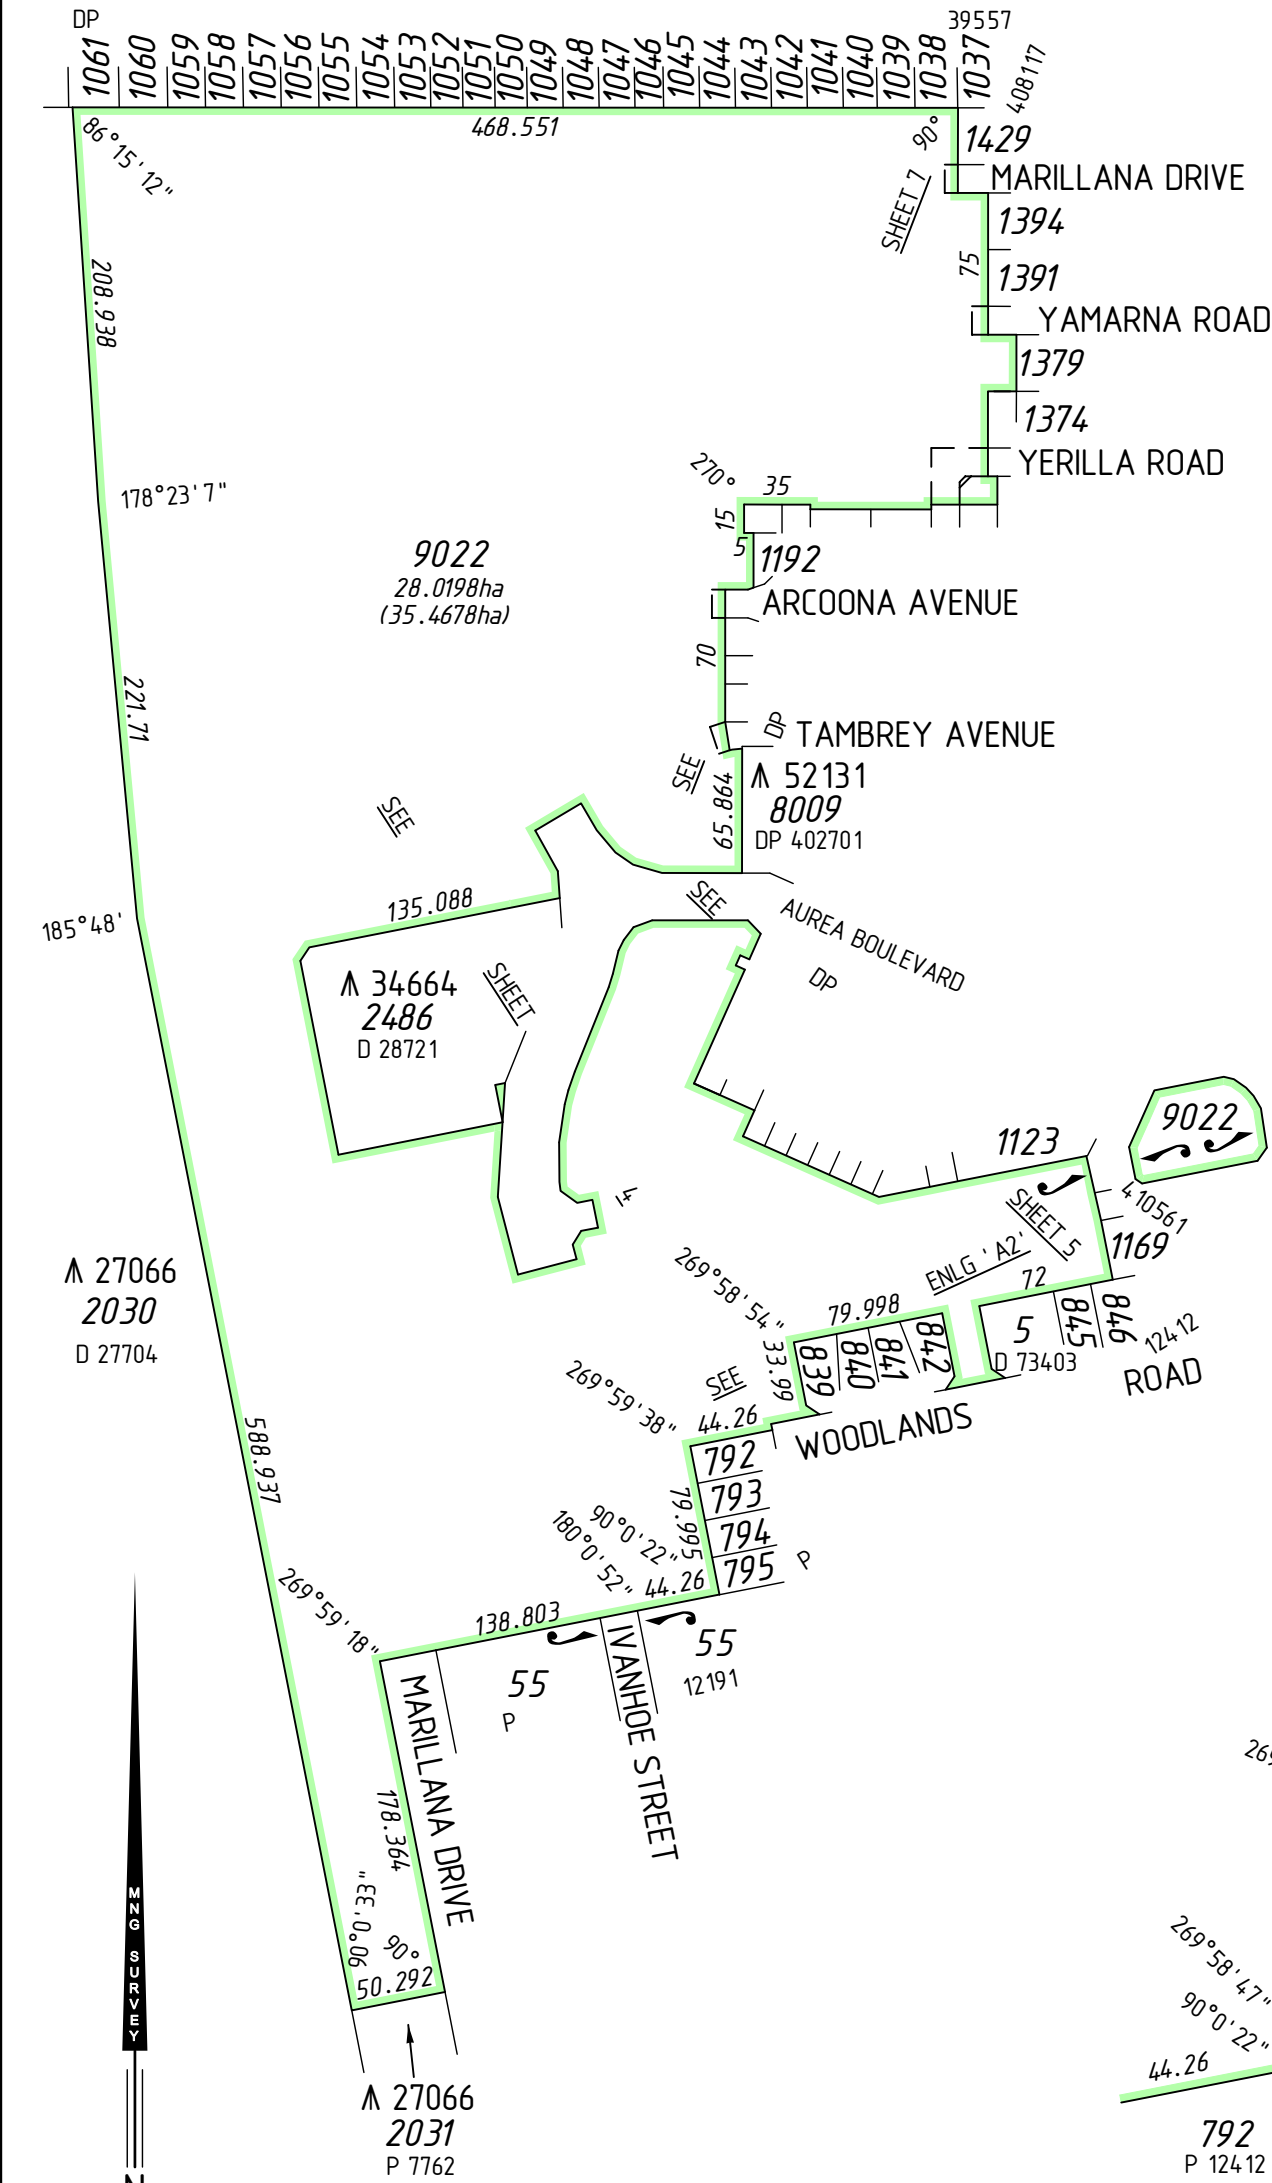

FOR HEADING SEE SHEET 1
FOR INTERESTS AND NOTIFICATIONS
SEE SHEET 6

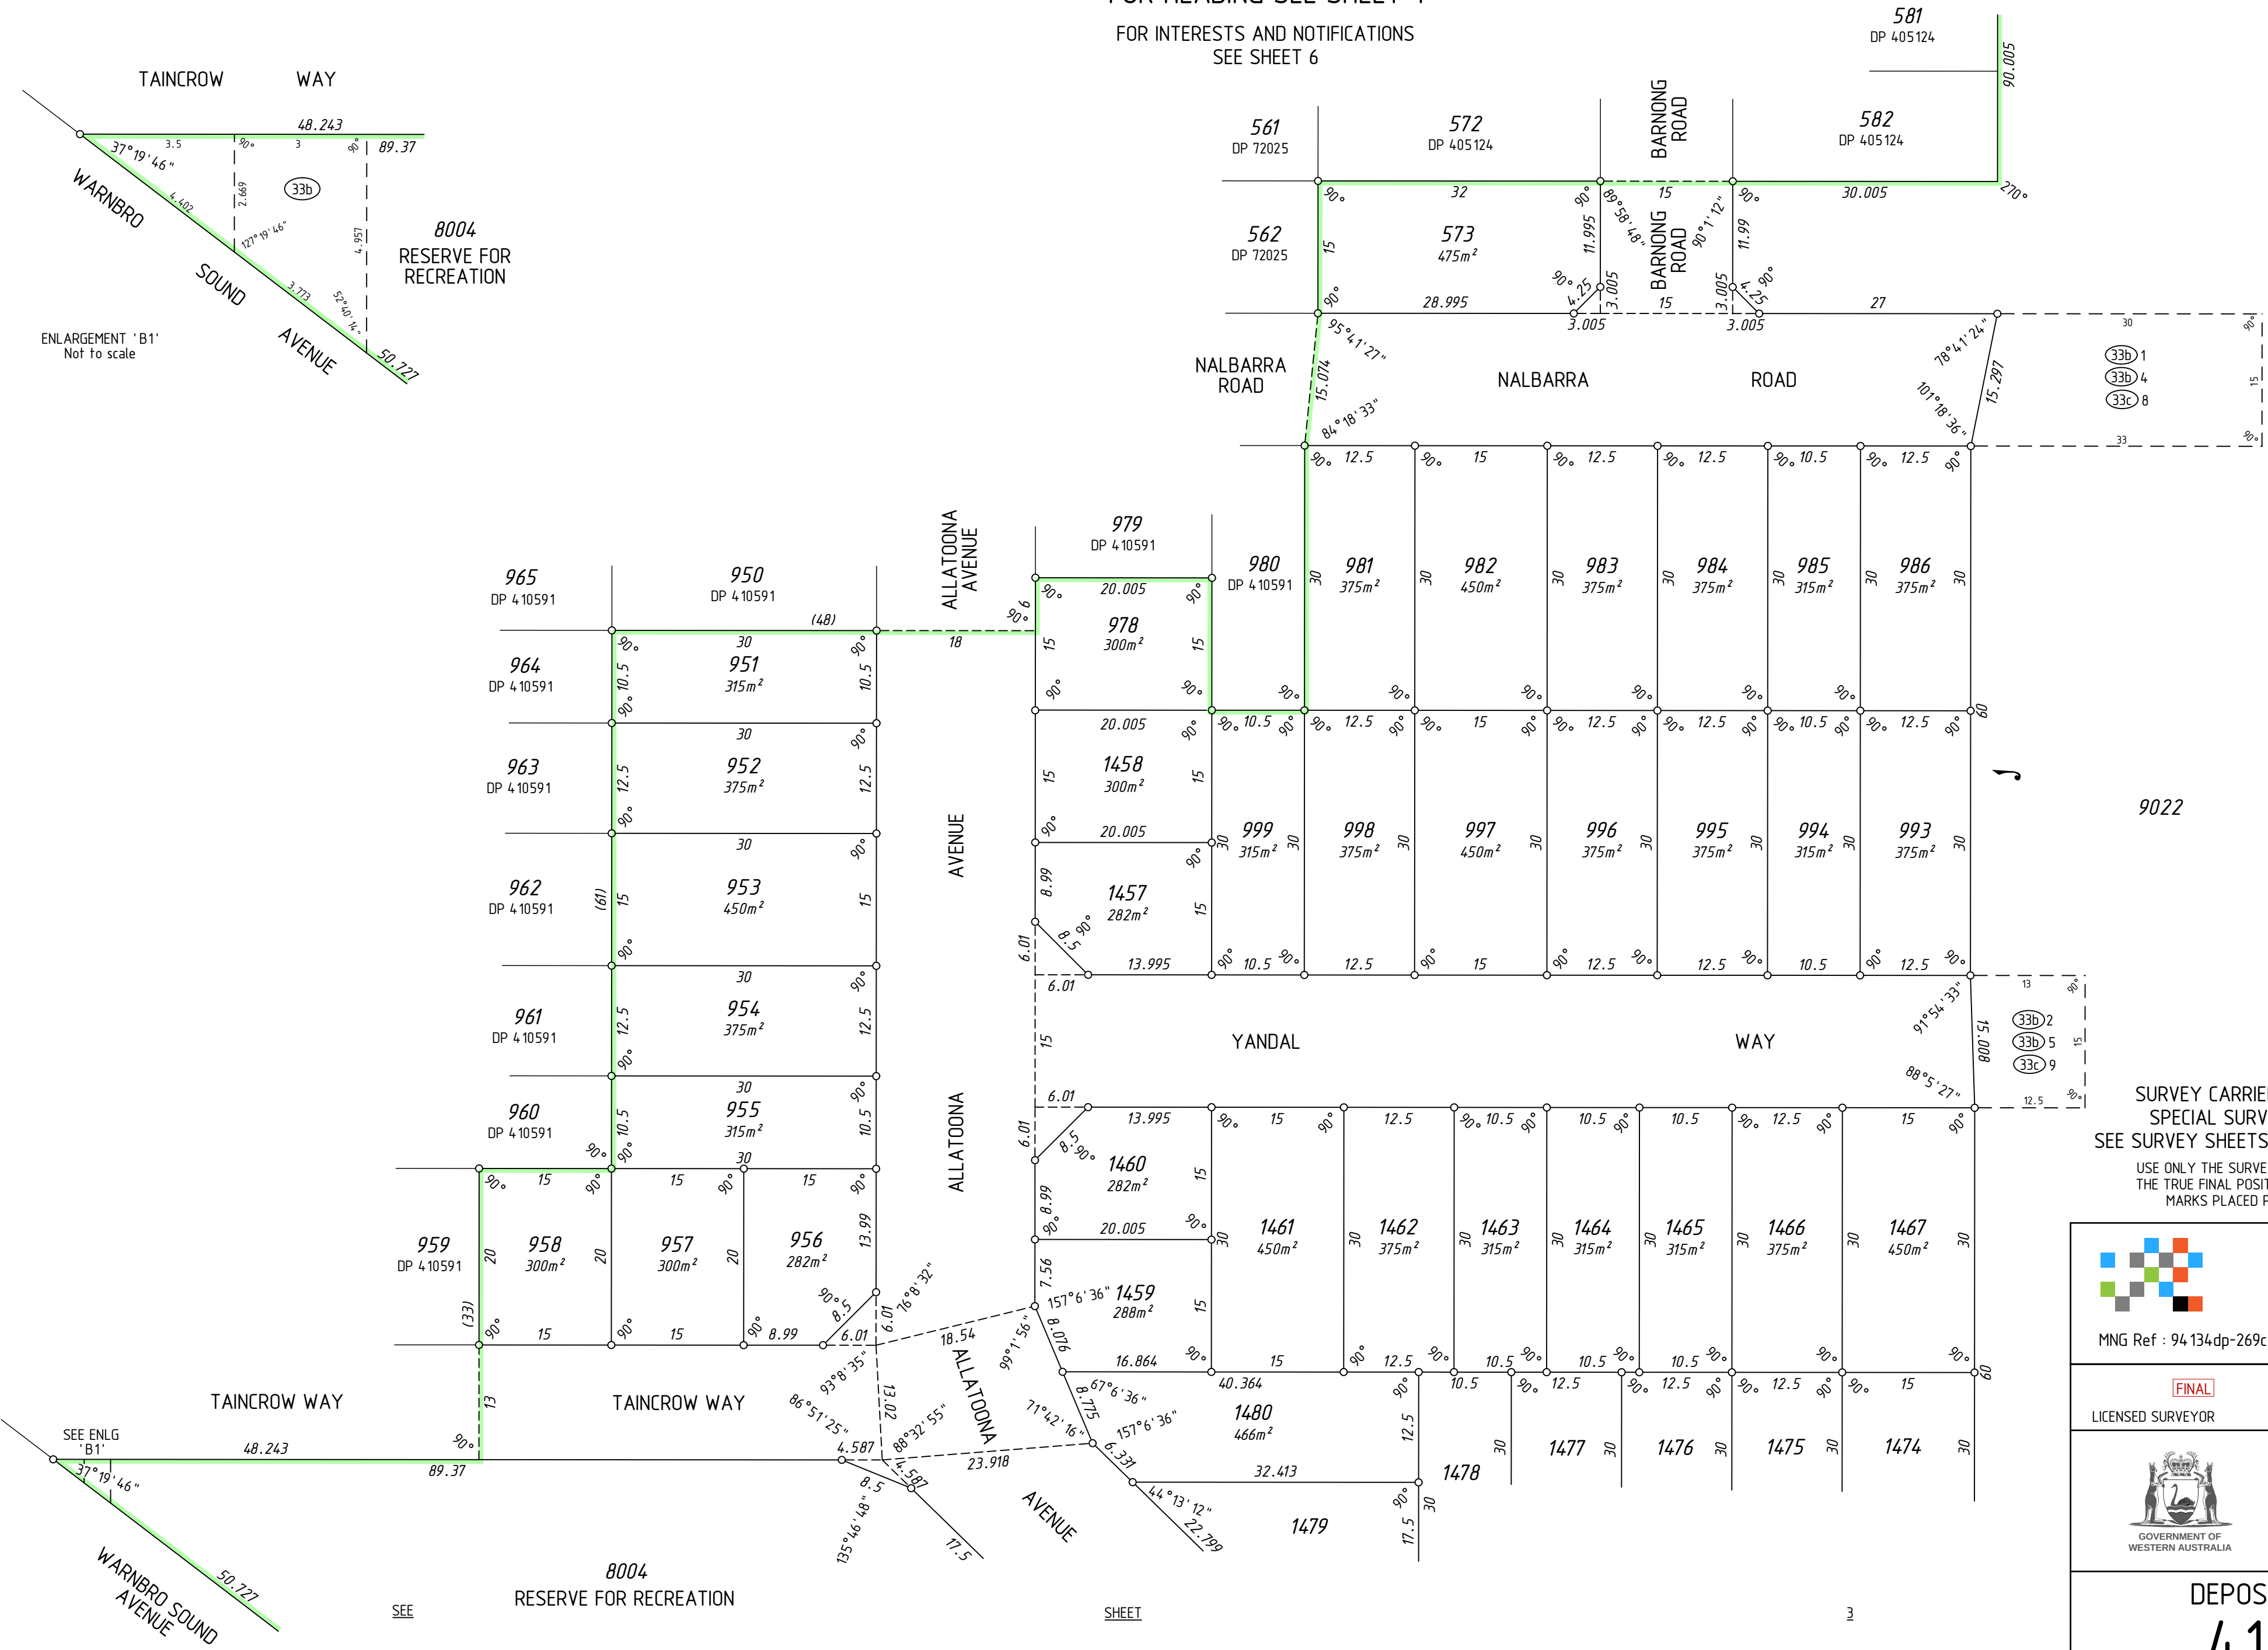

ENLARGEMENT 'B1'
Not to scale

SURVEY CARRIED OUT UNDER REG 26A
SPECIAL SURVEY AREA GUIDELINES
SEE SURVEY SHEETS FOR SURVEY INFORMATION
USE ONLY THE SURVEY SHEET/S WHEN DETERMINING
THE TRUE FINAL POSITION AND TYPE OF ALL SURVEY
MARKS PLACED PERTAINING TO THIS PLAN.

MNG Ref : 94134dp-269c - Stage 2G - DP413120.CSD


FINAL

LICENSED SURVEYOR

DATE

DEPOSITED PLAN
4 13 120
SHEET 02 OF 08 SHEETS
VERSION 2

HELD BY LANDGATE IN DIGITAL FORMAT ONLY

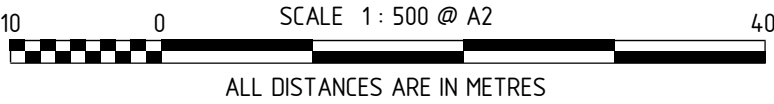


FOR HEADING SEE SHEET 1
FOR INTERESTS AND NOTIFICATIONS
SEE SHEET 6



SURVEY CARRIED OUT UNDER REG 26A
SPECIAL SURVEY AREA GUIDELINES
SEE SURVEY SHEETS FOR SURVEY INFORMATION

USE ONLY THE SURVEY SHEET/S WHEN DETERMINING
THE TRUE FINAL POSITION AND TYPE OF ALL SURVEY
MARKS PLACED PERTAINING TO THIS PLAN.

HELD BY LANDGATE IN DIGITAL FORMAT ONLY

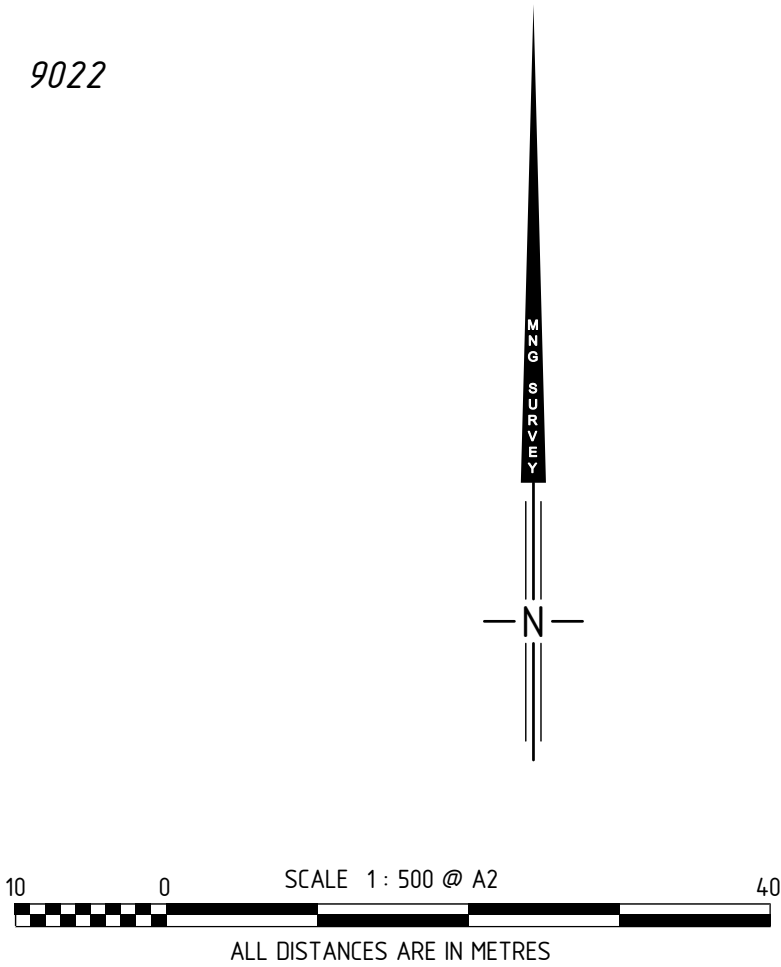



MNG Ref : 94 134dp-269c - Stage 2G - DP4 13120.CSD

FINAL

LICENSED SURVEYOR

DATE



GOVERNMENT OF
WESTERN AUSTRALIA




DEPOSITED PLAN

4 13 120


SHEET 03 OF 08 SHEETS
VERSION 2

FOR HEADING SEE SHEET 1
FOR INTERESTS AND NOTIFICATIONS
SEE SHEET 6

SURVEY CARRIED OUT UNDER REG 26A
SPECIAL SURVEY AREA GUIDELINES
SEE SURVEY SHEETS FOR SURVEY INFORMATION
USE ONLY THE SURVEY SHEET/S WHEN DETERMINING
THE TRUE FINAL POSITION AND TYPE OF ALL SURVEY
MARKS PLACED PERTAINING TO THIS PLAN.

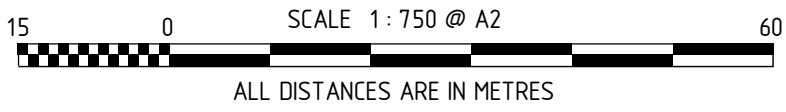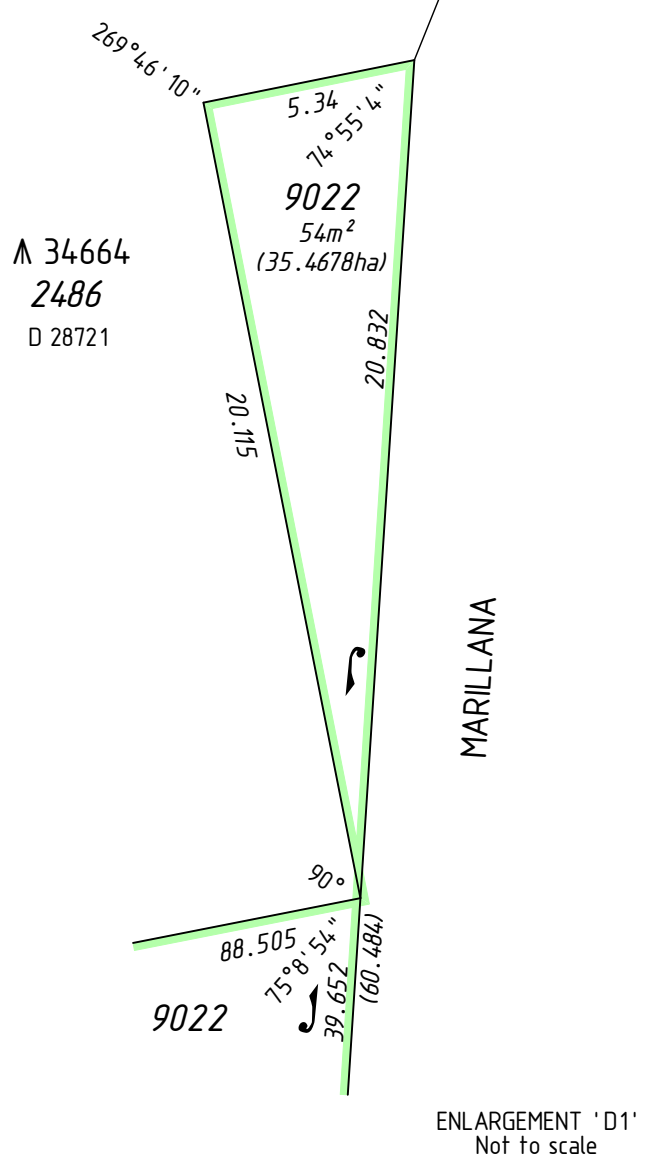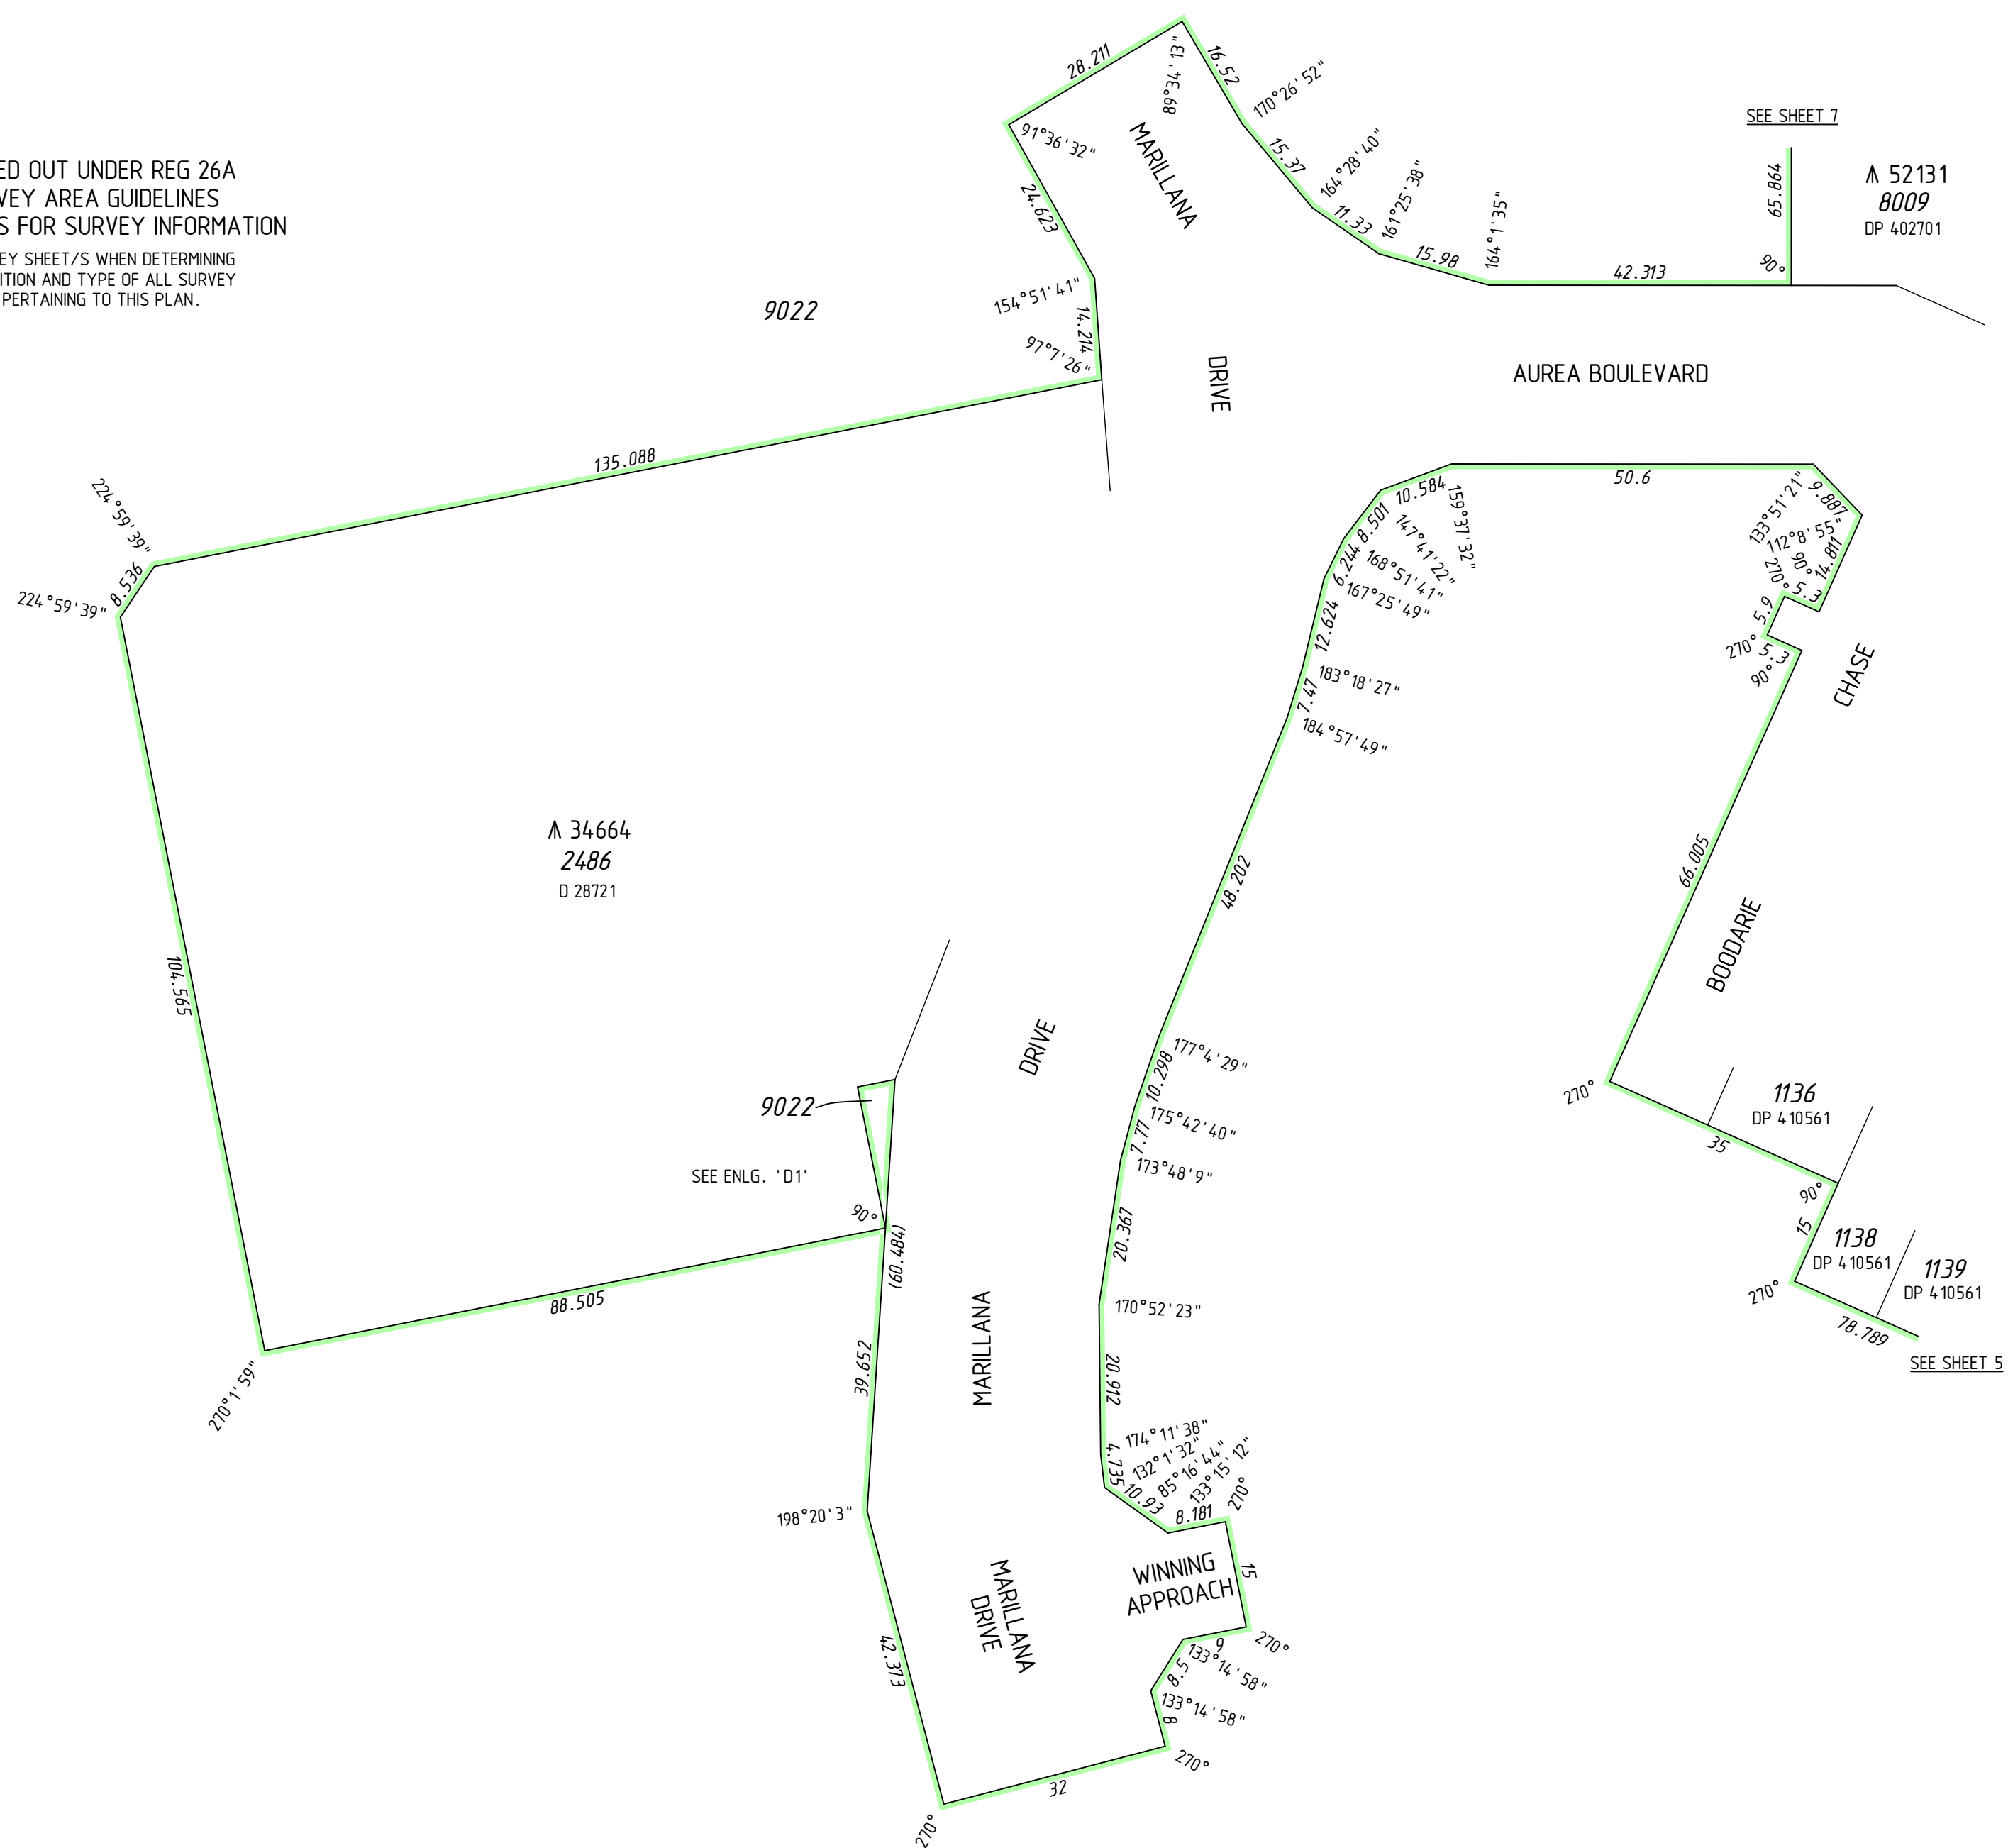

HELD BY LANDGATE IN DIGITAL FORMAT ONLY

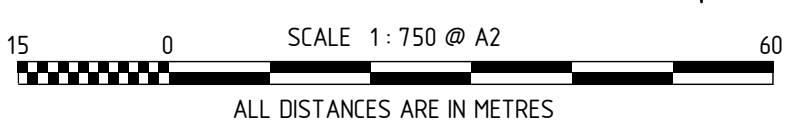



MNG Ref : 94 134dp-269c - Stage 2G - DP4 13120.CSD



GOVERNMENT OF
WESTERN AUSTRALIA




Landgate

DEPOSITED PLAN


4 13 120

SHEET 04 OF 08 SHEETS
VERSION 2

FOR HEADING SEE SHEET 1
FOR INTERESTS AND NOTIFICATIONS
SEE SHEET 6

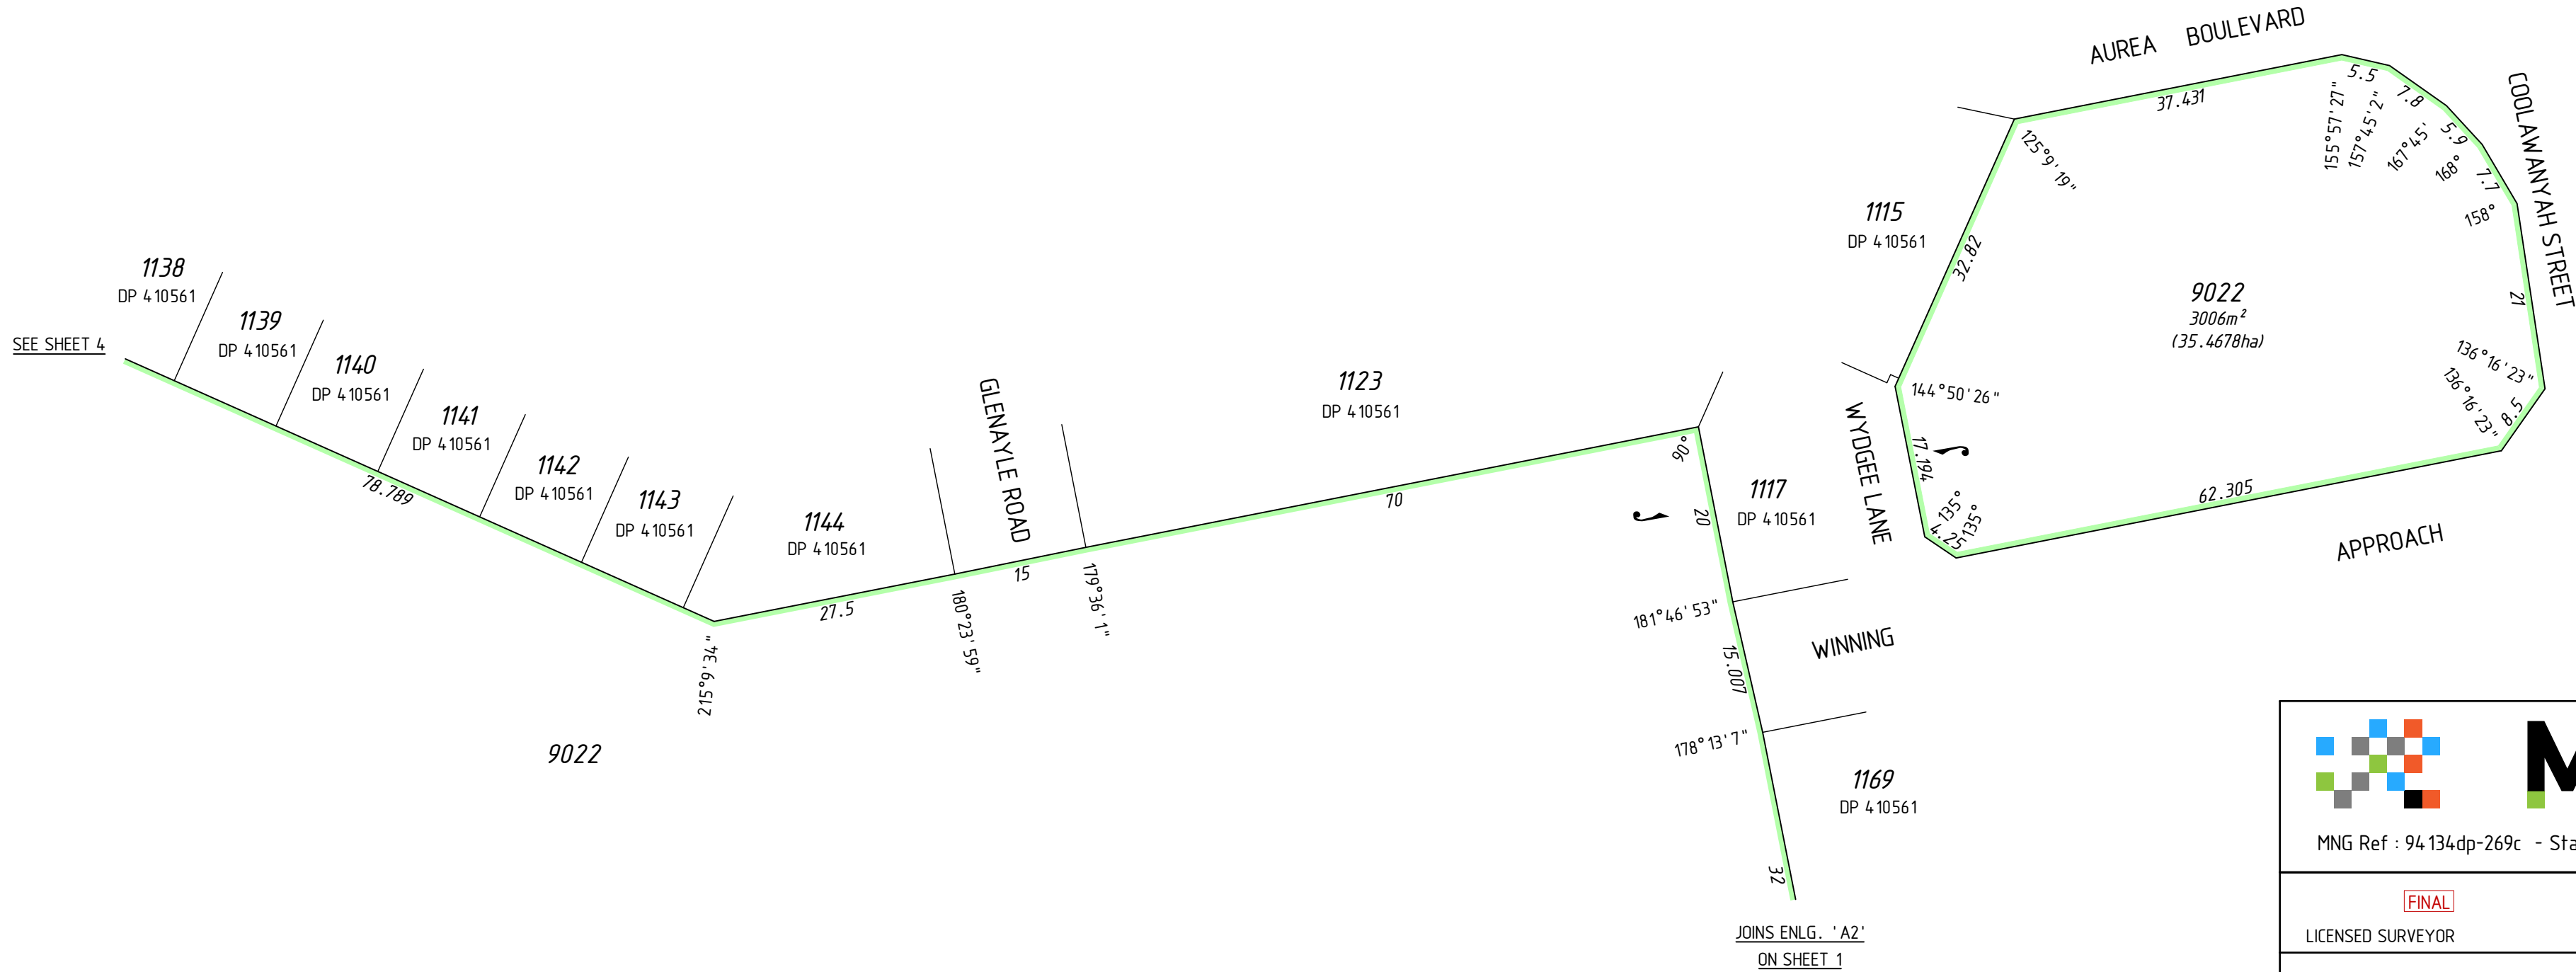

SURVEY CARRIED OUT UNDER REG 26A
SPECIAL SURVEY AREA GUIDELINES
SEE SURVEY SHEETS FOR SURVEY INFORMATION
USE ONLY THE SURVEY SHEET/S WHEN DETERMINING
THE TRUE FINAL POSITION AND TYPE OF ALL SURVEY
MARKS PLACED PERTAINING TO THIS PLAN.

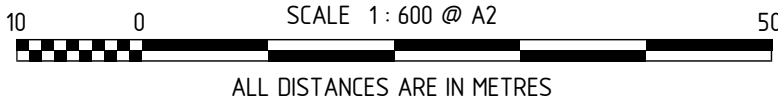

HELD BY LANDGATE IN DIGITAL FORMAT ONLY



MNG Ref : 94 134dp-269c - Stage 2G - DP4 13120.CSD

FINAL

LICENSED SURVEYOR

DATE





GOVERNMENT OF
WESTERN AUSTRALIA



DEPOSITED PLAN
4 13 120

SHEET 05 OF 08 SHEETS
VERSION 2

INTERESTS AND NOTIFICATIONS						
SUBJECT	PURPOSE	STATUTORY REFERENCE	ORIGIN	LAND BURDENED	BENEFIT TO	COMMENTS
(B), (F)	EASEMENT	SEC 129BA OF THE T.L.A.	DOC F714364	LOT 9022	SEE DOC	AS REDEFINED ON DP72062
(A)	EASEMENT		DOC F848983	LOT 9022	SEE DOC	AS REDEFINED ON DP72062
(G)	RESTRICTIVE COVENANT		DOC N260257	LOT 9022 (X)	ELECTRICITY NETWORKS CORPORATION	
(33c), (33c) 2, (33c) 3, (33c) 5, (33c) 6	EASEMENT (Electricity Supply)	SEC 167 OF THE P. & D. ACT REG 33 (c)	DP 408117	LOT 9022	ELECTRICITY NETWORKS CORPORATION	
(33c) 1	EASEMENT (Electricity Supply)	SEC 167 OF THE P. & D. ACT REG 33 (c)	DP 410561	LOT 9022	ELECTRICITY NETWORKS CORPORATION	
(33b)	EASEMENT (Water Supply)	SEC 167 OF THE P. & D. ACT REG 33 (b)	DP 410591	LOT 9022	WATER CORPORATION	
(33b) 1, (33b) 2, (33b) 3, (33b) 7	EASEMENT (Water Supply)	SEC 167 OF THE P. & D. ACT REG 33 (b)	THIS PLAN	LOT 9022	WATER CORPORATION	RESTRICTION OF ACCESS No road vehicle access to and from Warnbro Sound Avenue
(33b) 4, (33b) 5, (33b) 6	EASEMENT (Sewerage)	SEC 167 OF THE P. & D. ACT REG 33 (b)	THIS PLAN	LOT 9022	WATER CORPORATION	
(33c) 8, (33c) 9, (33c) 10, (33c) 11	EASEMENT (Electricity Supply)	SEC 167 OF THE P. & D. ACT REG 33 (c)	THIS PLAN	LOT 9022	ELECTRICITY NETWORKS CORPORATION	
(C) (D)	RESTRICTIVE COVENANT	SEC 136D OF THE TLA	THIS PLAN & DOC	ALL LOTS EXCEPT 8004 AND 9022	ALL LOTS EXCEPT 8004 AND 9022	
	COVENANT	SEC 150 OF THE P & D ACT	THIS PLAN	LOT 1487	MAIN ROADS W.A.	
LOT 8004	RESERVE FOR RECREATION	VESTS IN THE CROWN UNDER SEC 152 OF THE P & D ACT	THIS PLAN			BUSHFIRE MANAGEMENT PLAN
	NOTIFICATION	SEC 165 OF THE P & D ACT	DOC	LOTS 1484-1489		

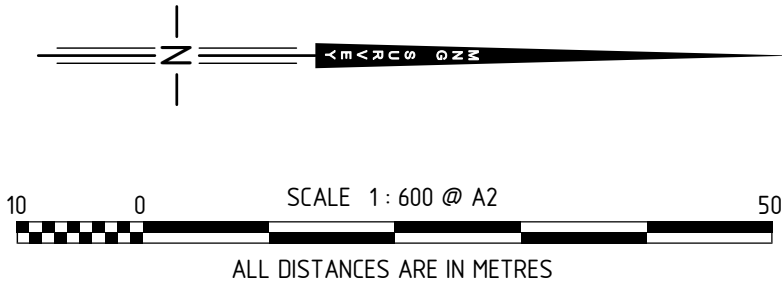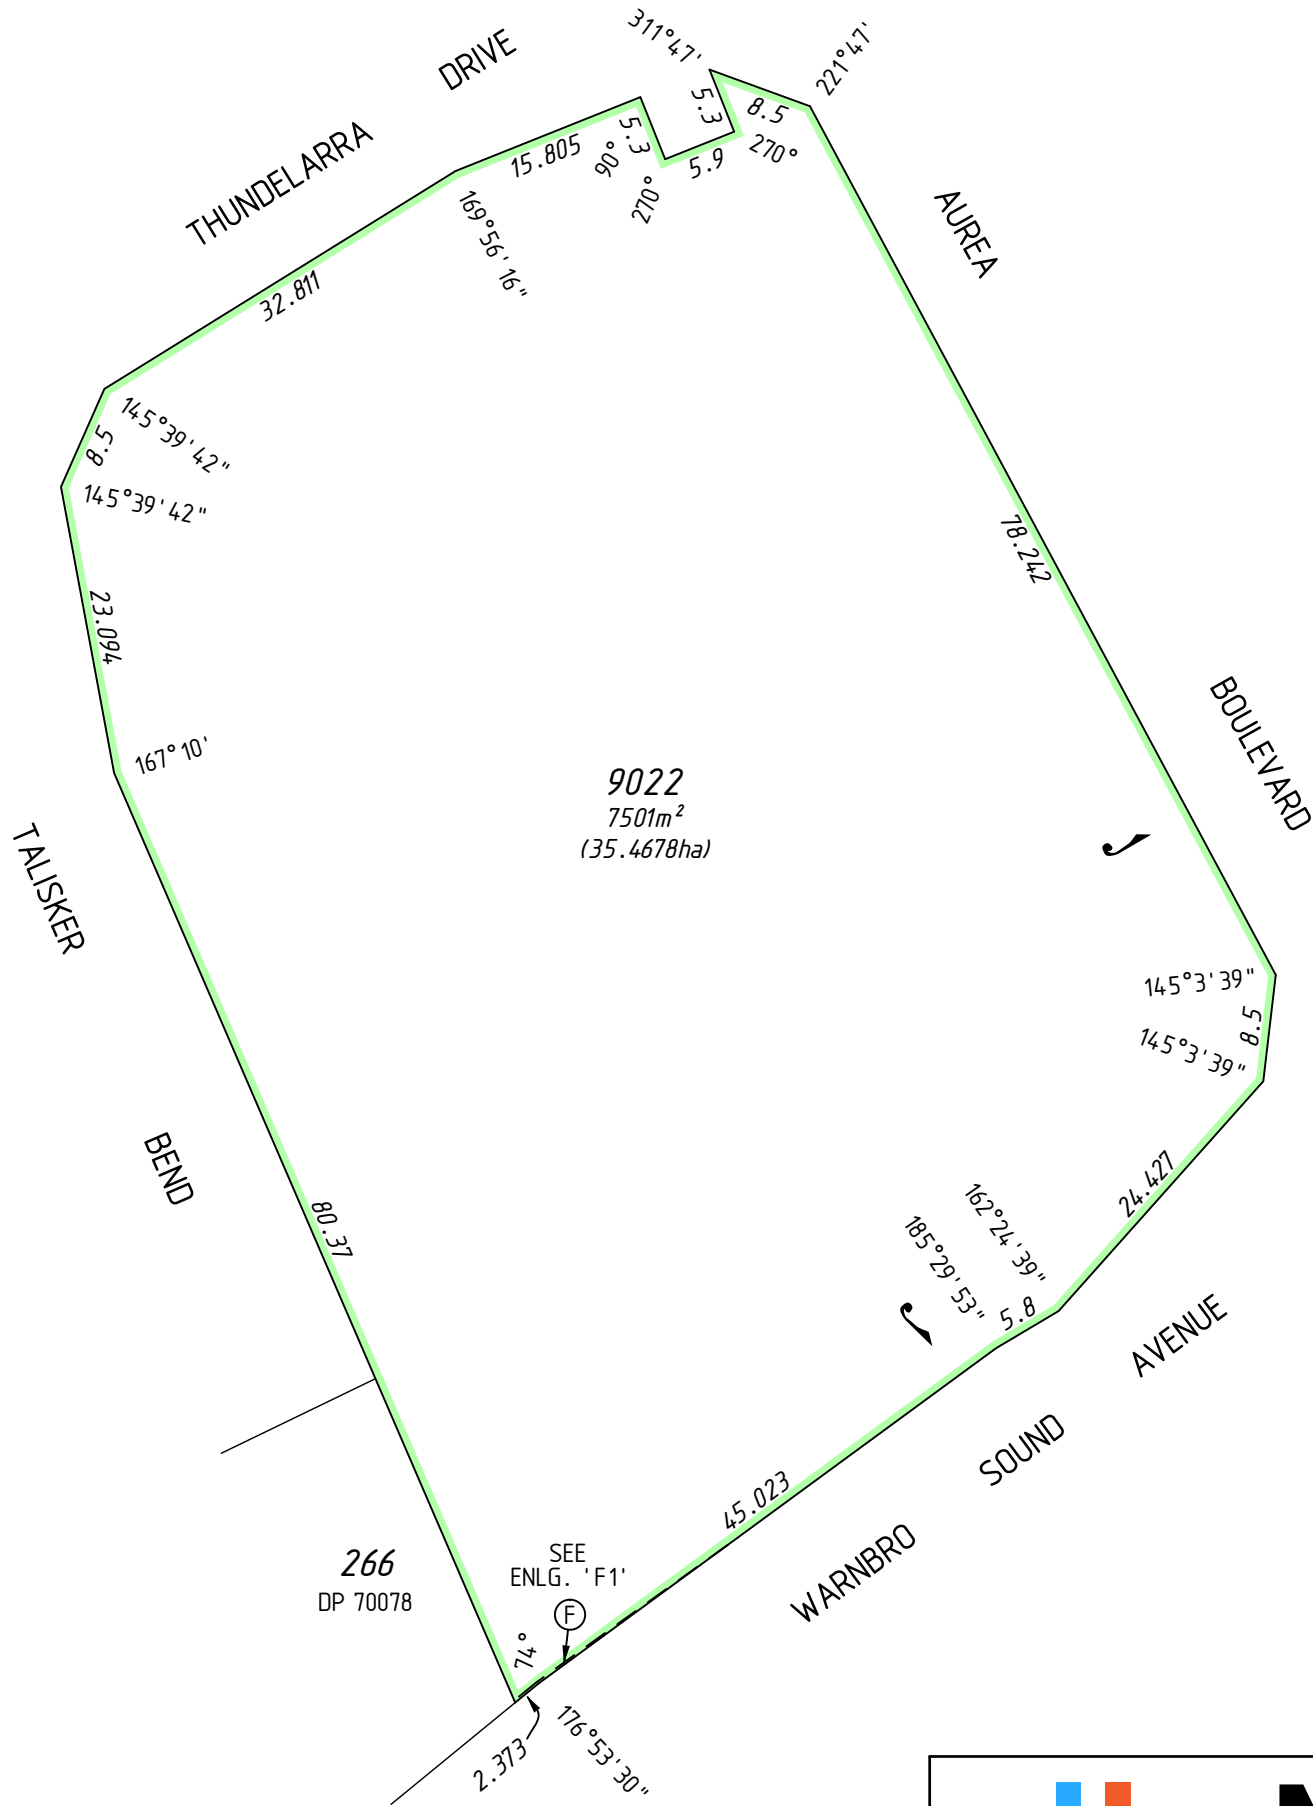

FOR HEADING SEE SHEET 1

SURVEY CARRIED OUT UNDER REG 26A
SPECIAL SURVEY AREA GUIDELINES
SEE SURVEY SHEETS FOR SURVEY INFORMATION

USE ONLY THE SURVEY SHEET/S WHEN DETERMINING
THE TRUE FINAL POSITION AND TYPE OF ALL SURVEY
MARKS PLACED PERTAINING TO THIS PLAN.

HELD BY LANDGATE IN DIGITAL FORMAT ONLY



MNG Ref : 94.134dp-269c -Stage 2G - DP4.13120.CSD

FINAL

LICENSED SURVEYOR

DATE





DEPOSITED PLAN


4 13 120

SHEET 06 OF 08 SHEETS
VERSION 2

FOR INTERESTS AND NOTIFICATIONS
SEE SHEET 6

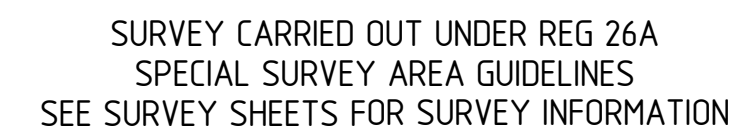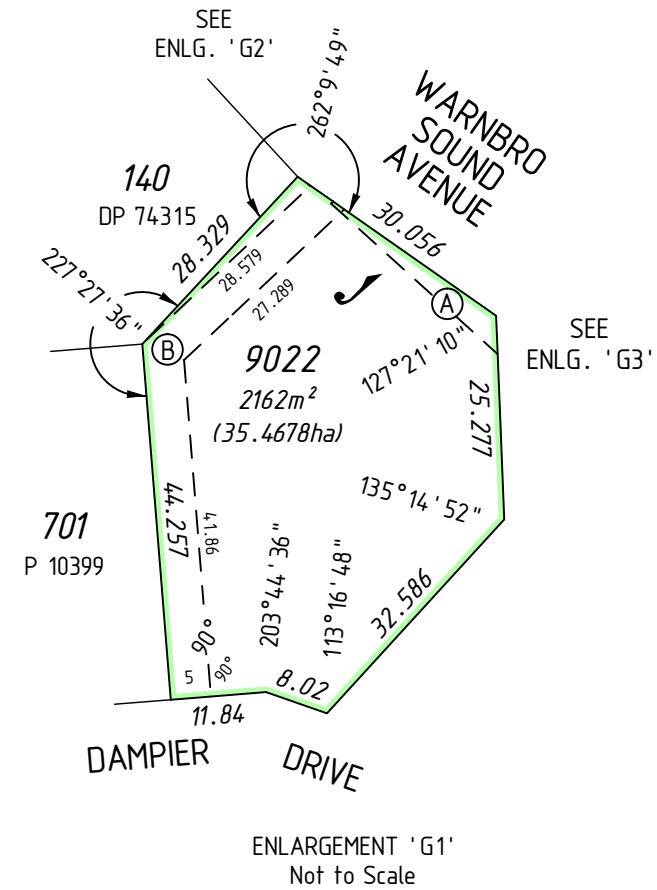

USE ONLY THE SURVEY SHEET/S WHEN DETERMINING
THE TRUE FINAL POSITION AND TYPE OF ALL SURVEY
MARKS PLACED PERTAINING TO THIS PLAN.

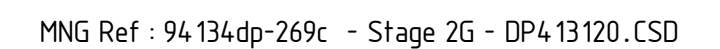


DATE _____



SHEET 07 OF 08 SHEETS
VERSION 2

FOR HEADING SEE SHEET 1
FOR INTERESTS AND NOTIFICATIONS
SEE SHEET 6

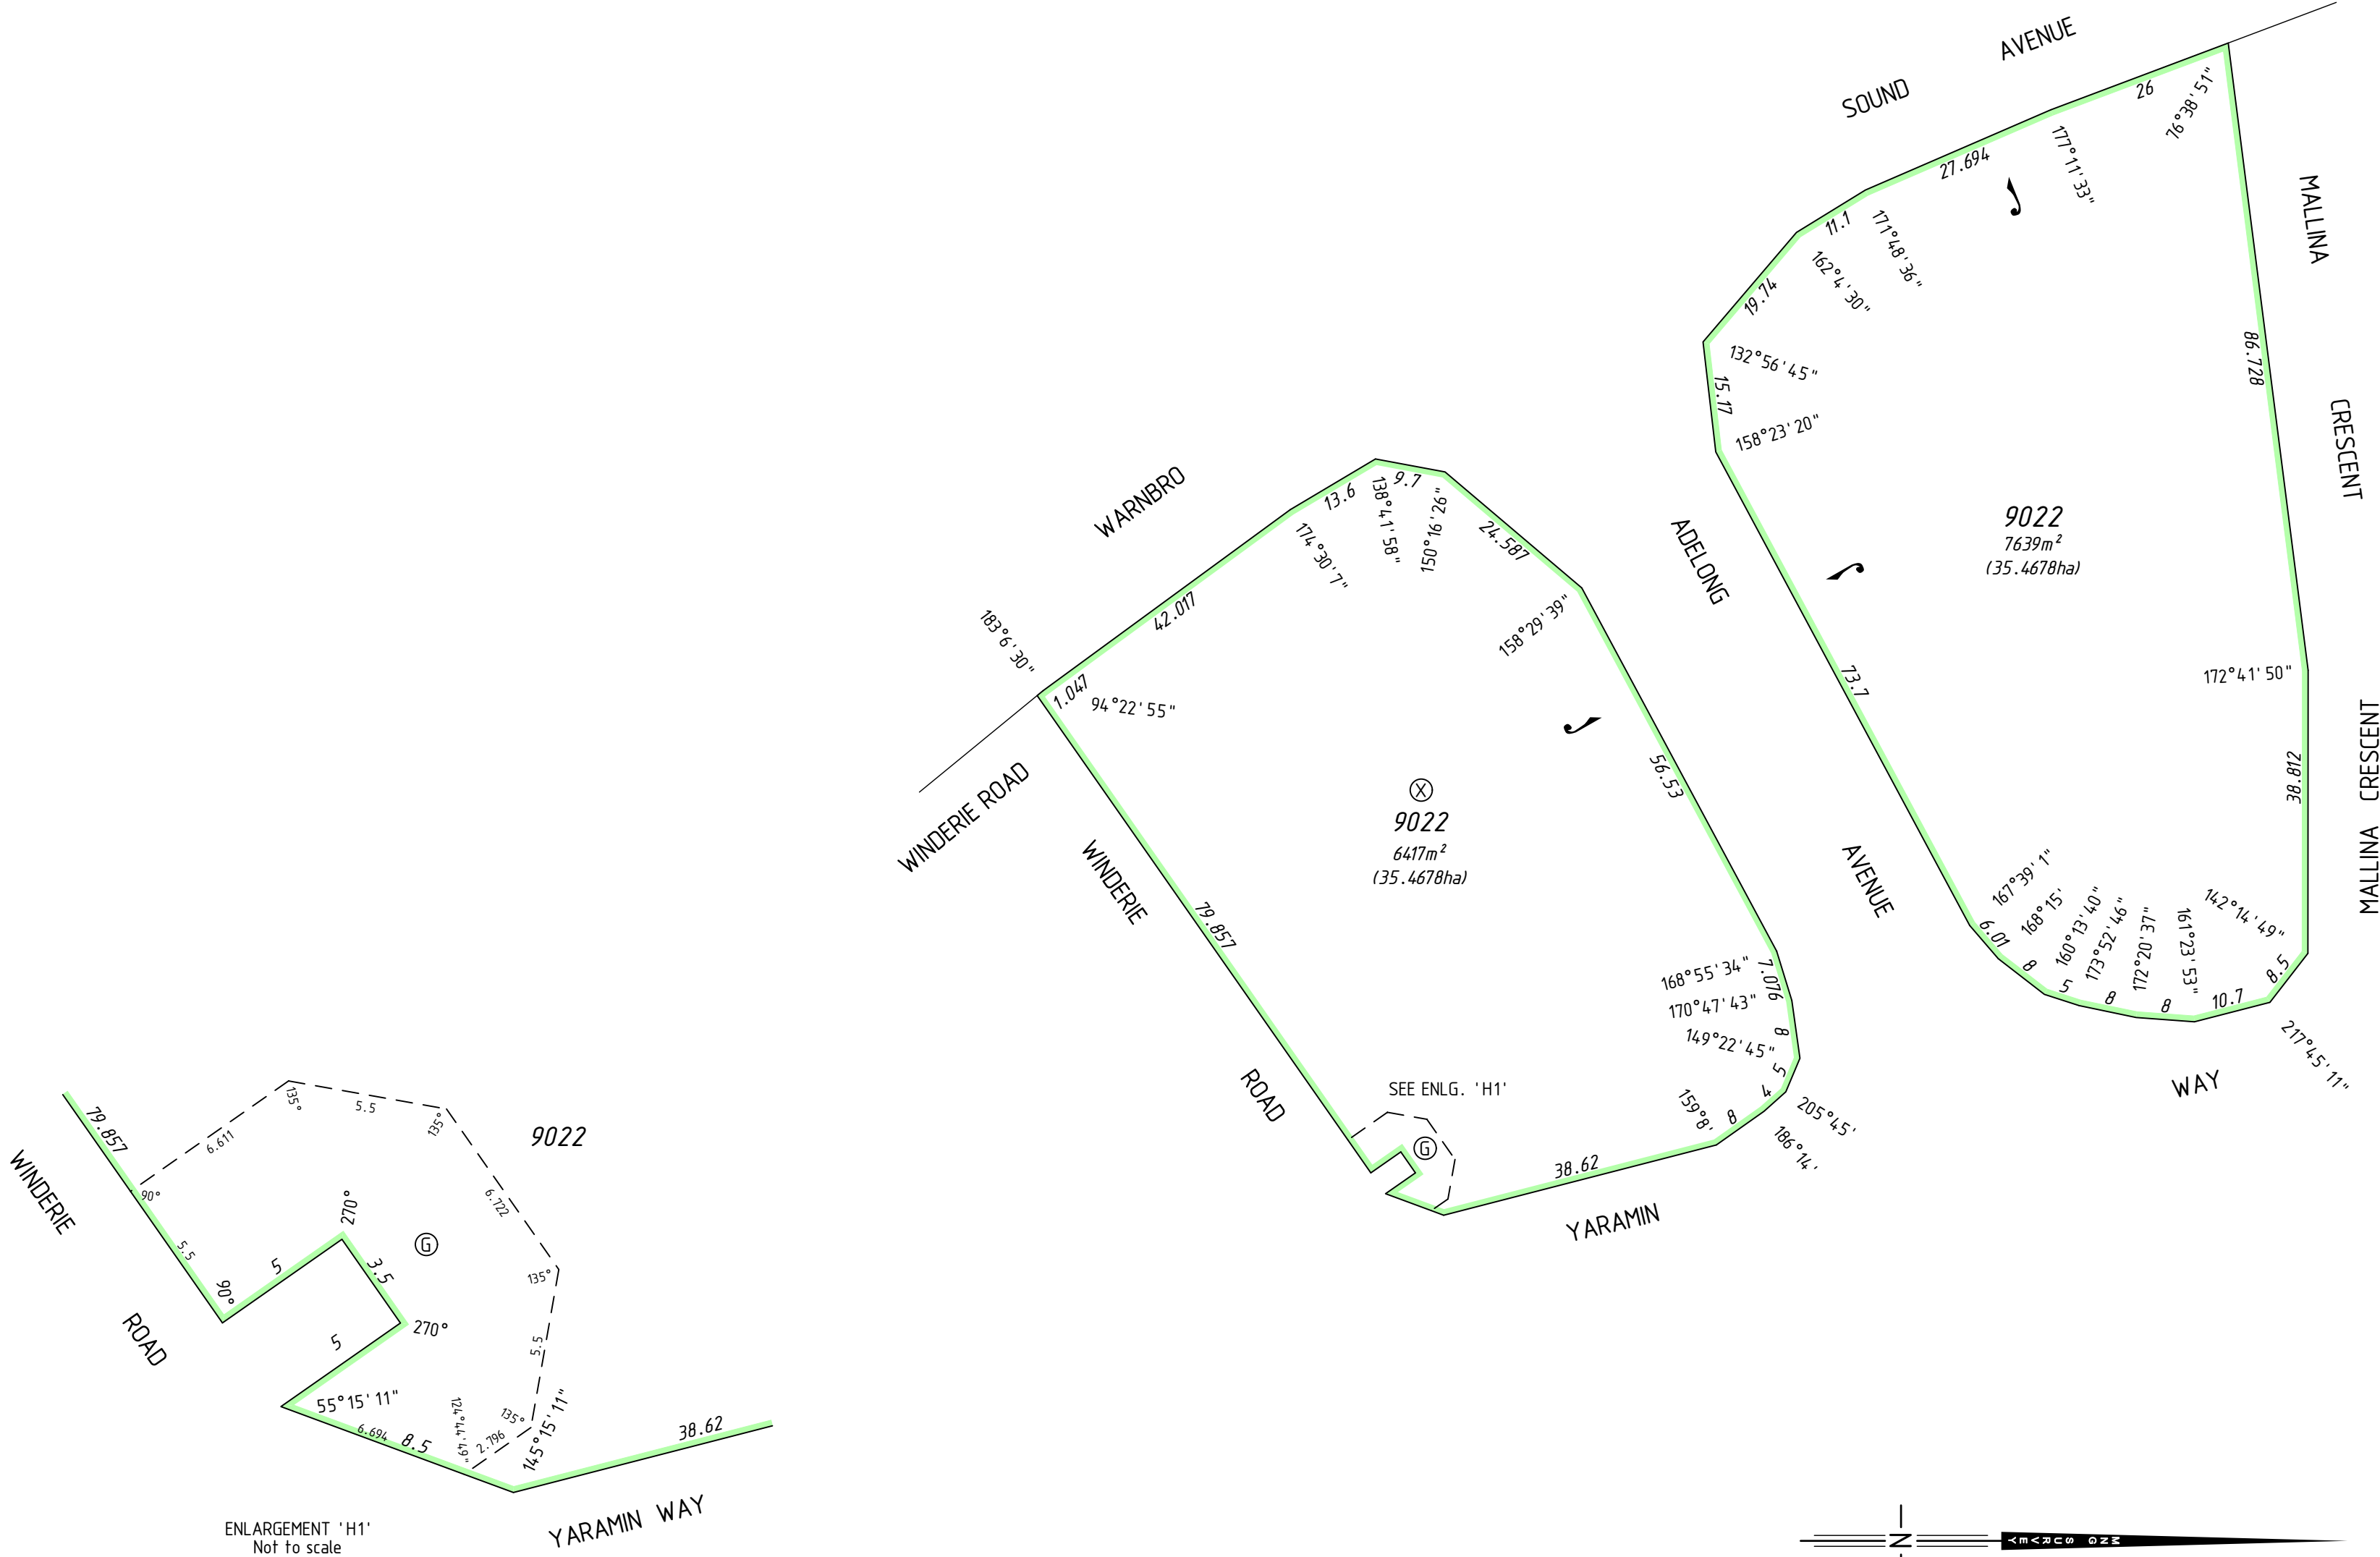

ENLARGEMENT 'H1'
Not to scale



SURVEY CARRIED OUT UNDER REG 26A
SPECIAL SURVEY AREA GUIDELINES
SEE SURVEY SHEETS FOR SURVEY INFORMATION
USE ONLY THE SURVEY SHEET/S WHEN DETERMINING
THE TRUE FINAL POSITION AND TYPE OF ALL SURVEY
MARKS PLACED PERTAINING TO THIS PLAN.

SCALE 1:750 @ A2
ALL DISTANCES ARE IN METRES



MNG Ref : 94 134dp-269c - Stage 2G - DP4 13120.CSD

FINAL

LICENSED SURVEYOR DATE



GOVERNMENT OF
WESTERN AUSTRALIA

DEPOSITED PLAN
4 13 120
SHEET 08 OF 08 SHEETS
VERSION 2

THIS SURVEY SHEET WILL BE
REPLACED BY THE SURVEY DATA



DEPOSITED PLAN
4 13 120
SURVEY SHEET