

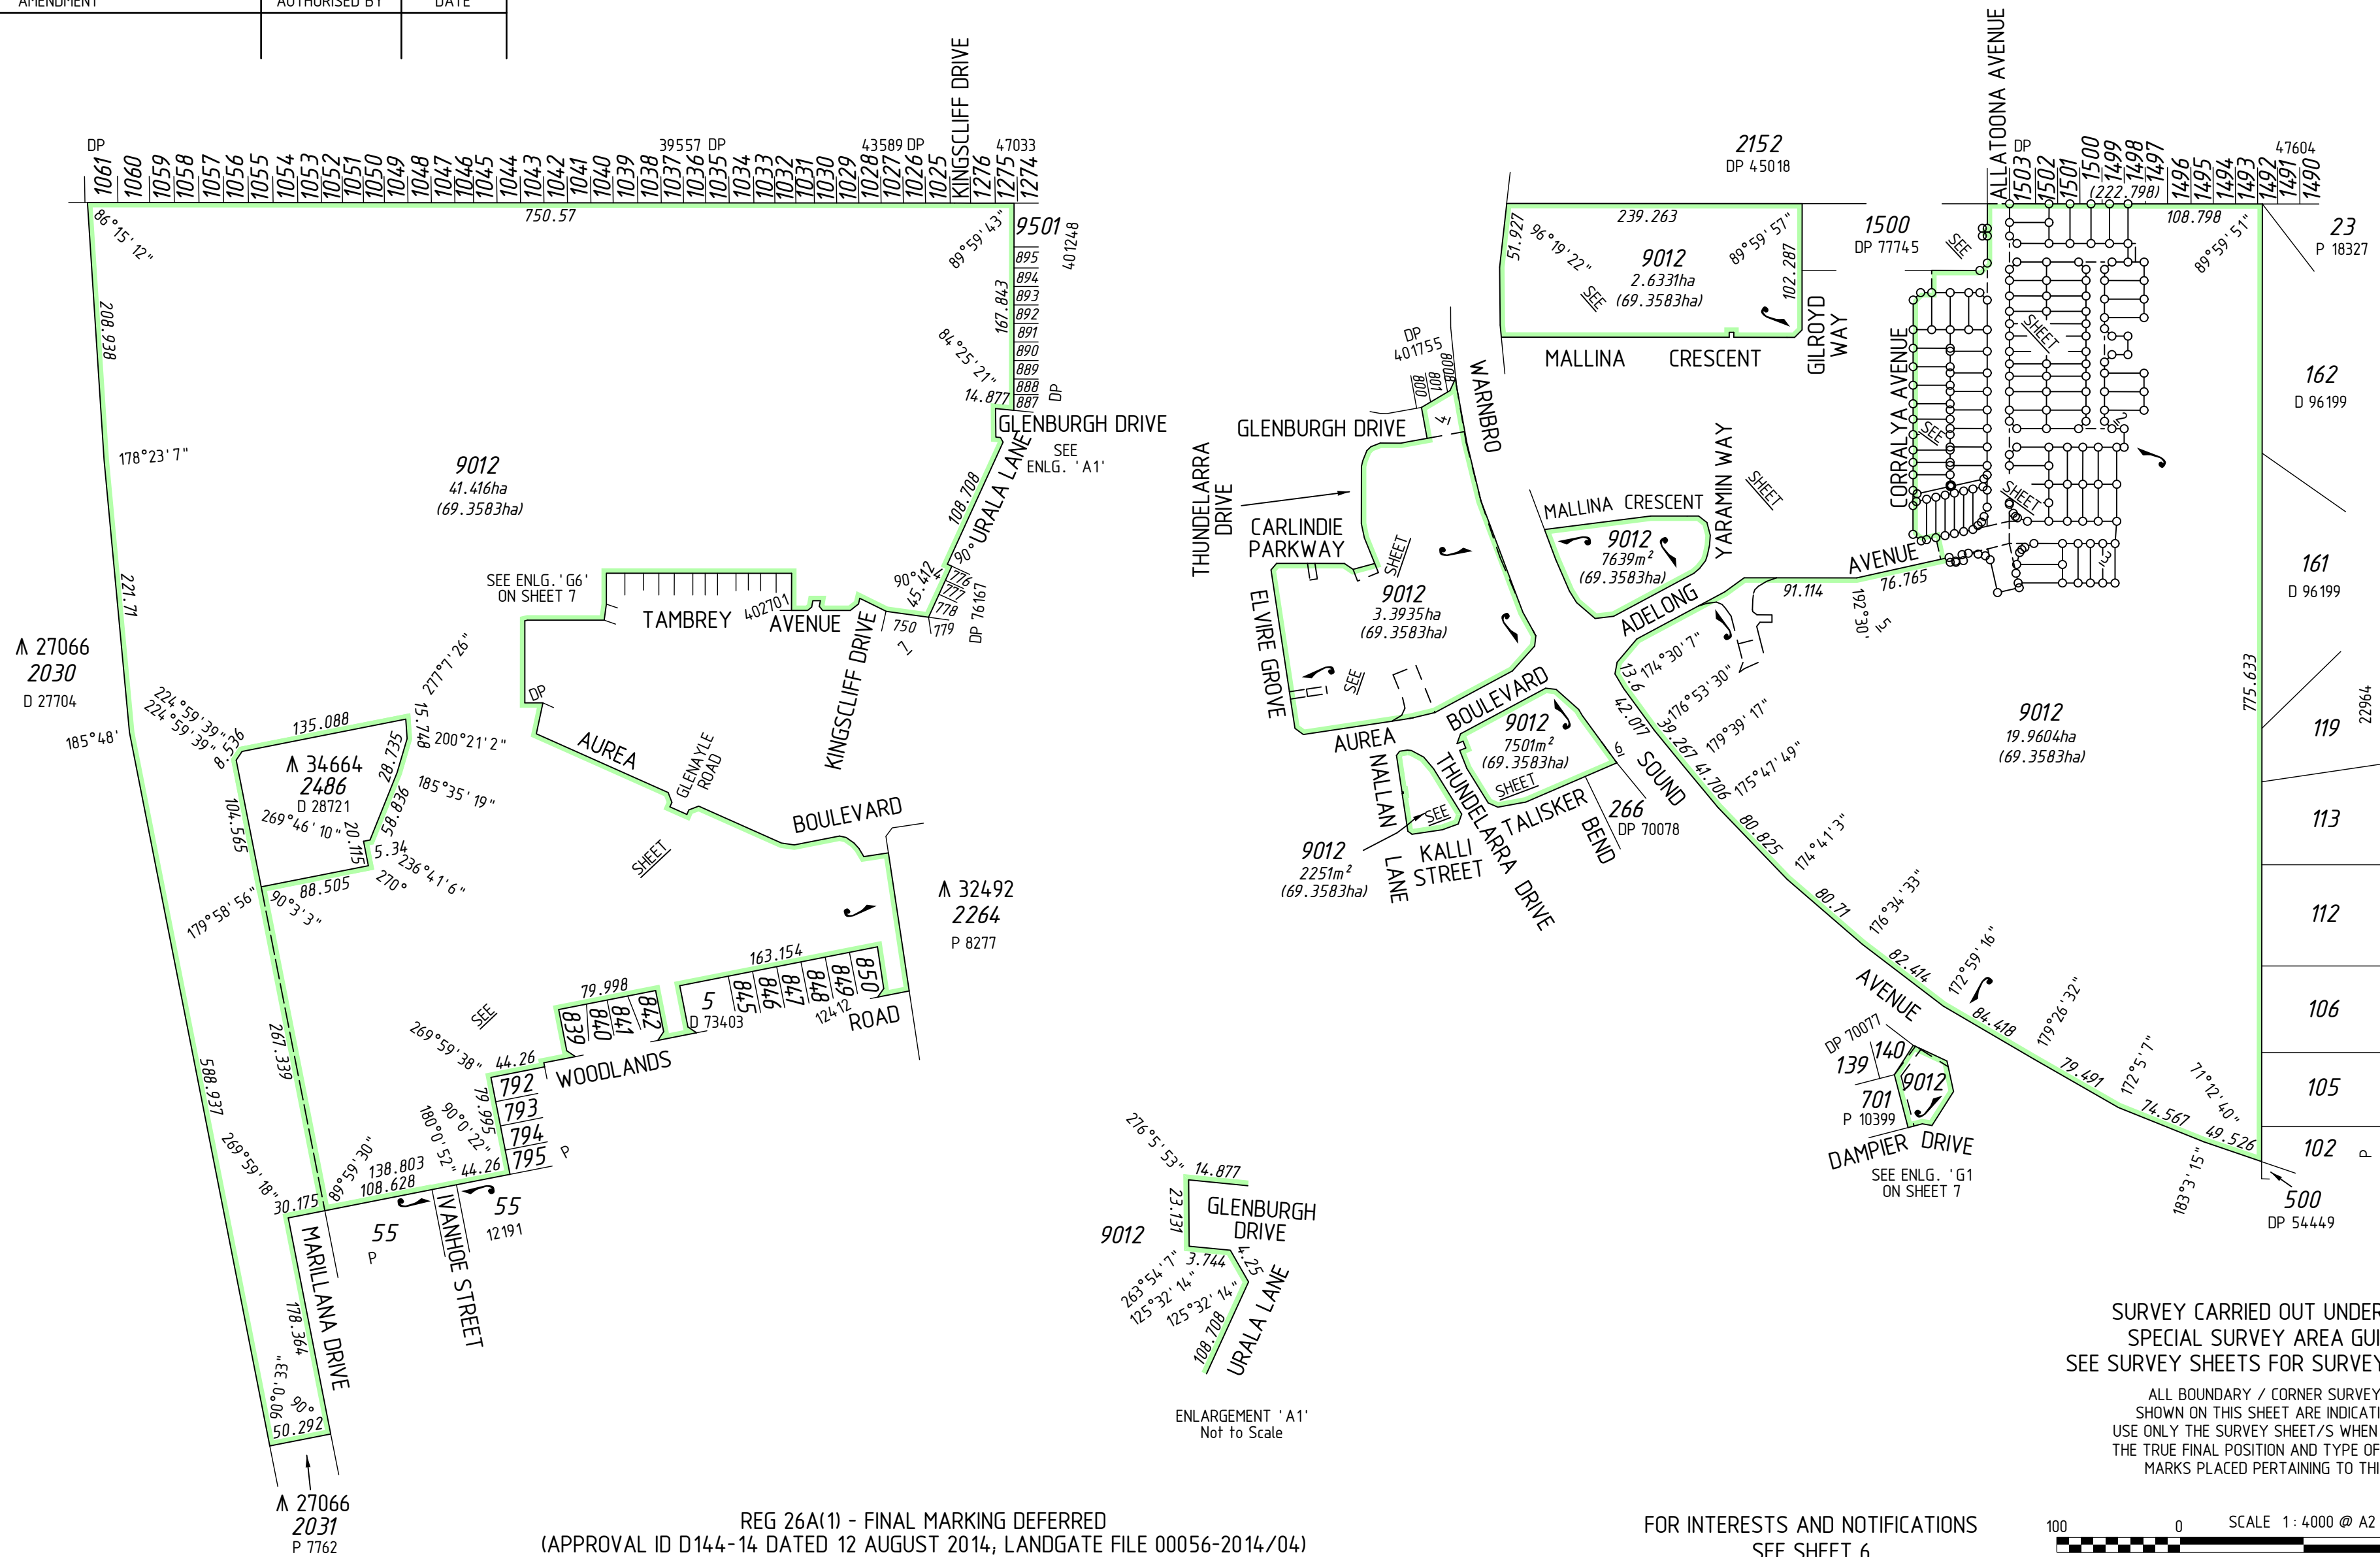


AMENDMENTS TABLE (PLAN GRAPHICS ONLY)			
VERSION	AMENDMENT	AUTHORISED BY	DATE

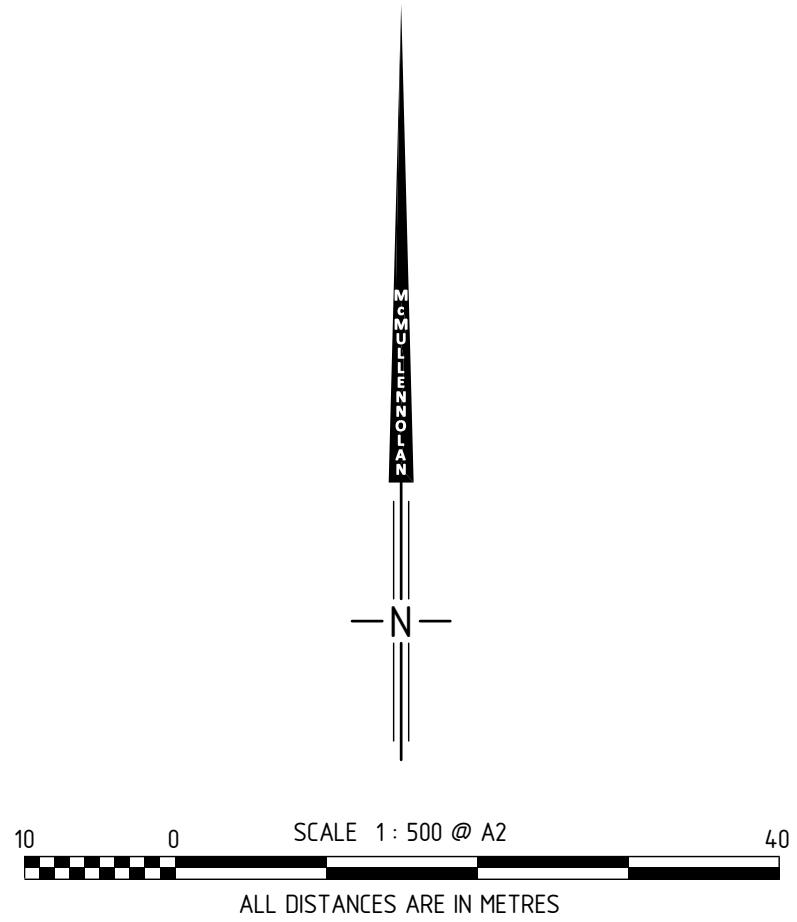


TYPE PURPOSE		FREEHOLD SUBDIVISION		INDEX SEE SMARTPLAN		SCALE: 1 : 4000 at A2 ALL DISTANCES ARE IN METRES		SURVEYOR'S CERTIFICATE Reg 54		LODGED DATE		TYPE OF VALIDATION FULL AUDIT LEGAL COMPONENT DOCKET PLAN CERTIFIED CORRECT		IN ORDER FOR DEALINGS SUBJECT TO		 Landgate Western Australian Land Information Authority DEPOSITED PLAN 402969 SHEET 01 OF 07 SHEETS (PLUS SURVEY SHEET(S)) VERSION 1	
PLAN OF LOTS 267-268, 270, 271, 293-300, 304-307, 311-319, 328-336, 347-354, 355-383, 609, 610, 611-614, 916-918, 9012 ROADS, EASEMENT AND RESTRICTIVE COVENANT				FORMER TENURE LOT 9011 DP 402701 C/T		FIELD BOOK 113072 114645 116956 120380		I, Daniel T. GROGAN hereby certify that this plan is accurate and is a correct representation of the - (a) *survey, and/or (b) *calculations from measurements recorded in the field records [*delete if inapplicable] undertaken for the purposes of this plan and that it complies with the relevant written law(s) in relation to which it is lodged. FINAL Licensed Surveyor Date		FEE PAID		F.S.C. F.S.C.					
DISTRICT		COCKBURN SOUND		TOWNSITE		 McMULLEN NOLAN GROUP Surveying Excellence P.O. Box 3526 Success, W.A. 6964. E-mail: info@mcmullennolan.com.au Phone: (08) 6436 1599, Fax: (08) 6436 1500 MNG Ref : 94134dp-140f - Stage 2C - DP402969.CSD				ASSESS No.		APPROVED BY: WESTERN AUSTRALIAN PLANNING COMMISSION		For INSPECTOR OF PLANS & SURVEYS / AUTHORIZED LAND OFFICER		DATE	
R.D.L. FILE No.		LOCALITY		GOLDEN BAY				APPROVED		REG26A (1),(4)		INSPECTOR OF PLANS & SURVEYS / AUTHORIZED LAND OFFICER		DATE			
LOCAL AUTHORITY		CITY OF ROCKINGHAM						143461, 146809		Delegated under Sec 16 P & D Act 2005							

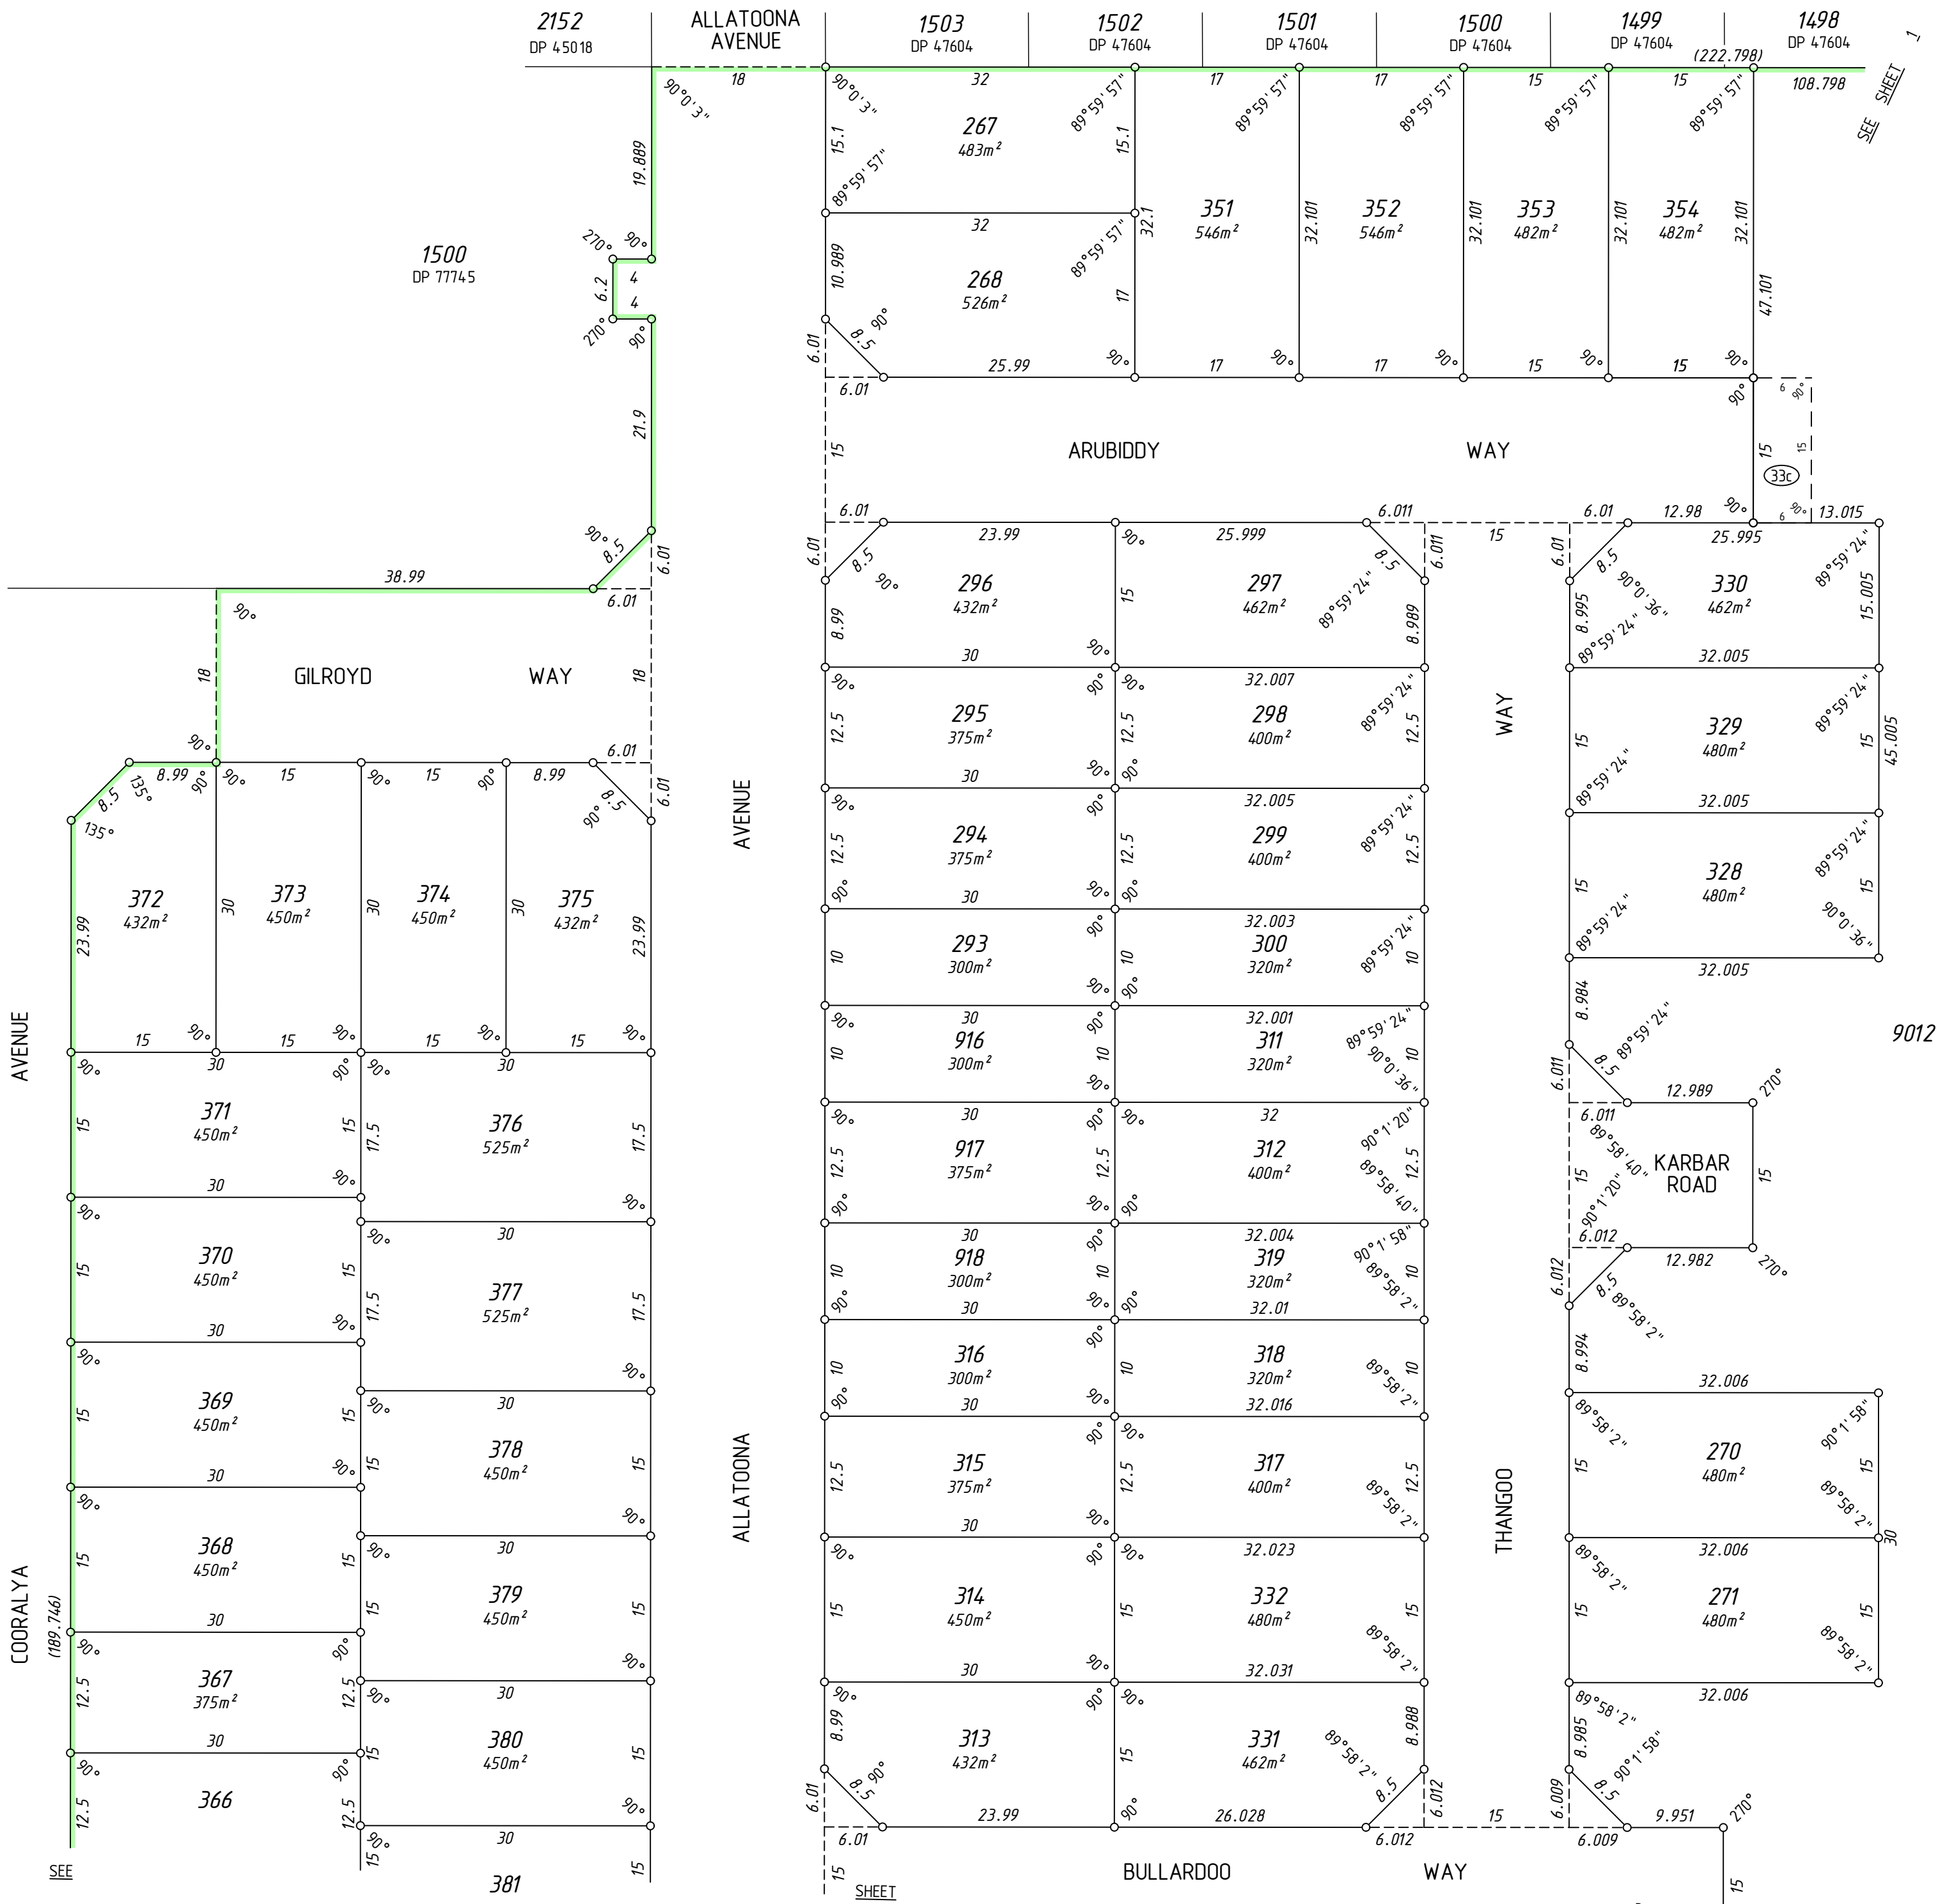

SURVEY CARRIED OUT UNDER REG 26A
SPECIAL SURVEY AREA GUIDELINES
ALL BOUNDARY / CORNER SURVEY MARKS
SHOWN ON THIS SHEET ARE INDICATIVE ONLY.
USE ONLY THE SURVEY SHEET/S WHEN DETERMINING
THE TRUE FINAL POSITION AND TYPE OF ALL SURVEY
MARKS PLACED PERTAINING TO THIS PLAN.


FOR HEADING SEE SHEET 1
FOR INTERESTS AND NOTIFICATIONS
SEE SHEET 6

FINAL Licensed Surveyor _____ Date _____		 Landgate Western Australian Land Information Authority
 McMULLENNOLAN GROUP Surveying Excellence MNG Ref: 94134dp-140f - Stage 2C - DP402969.CSD		
SCALE: 1 : 500 at A2 ALL DISTANCES ARE IN METRES		DEPOSITED PLAN 402969
SHEET 02 OF 07 SHEETS VERSION 1		

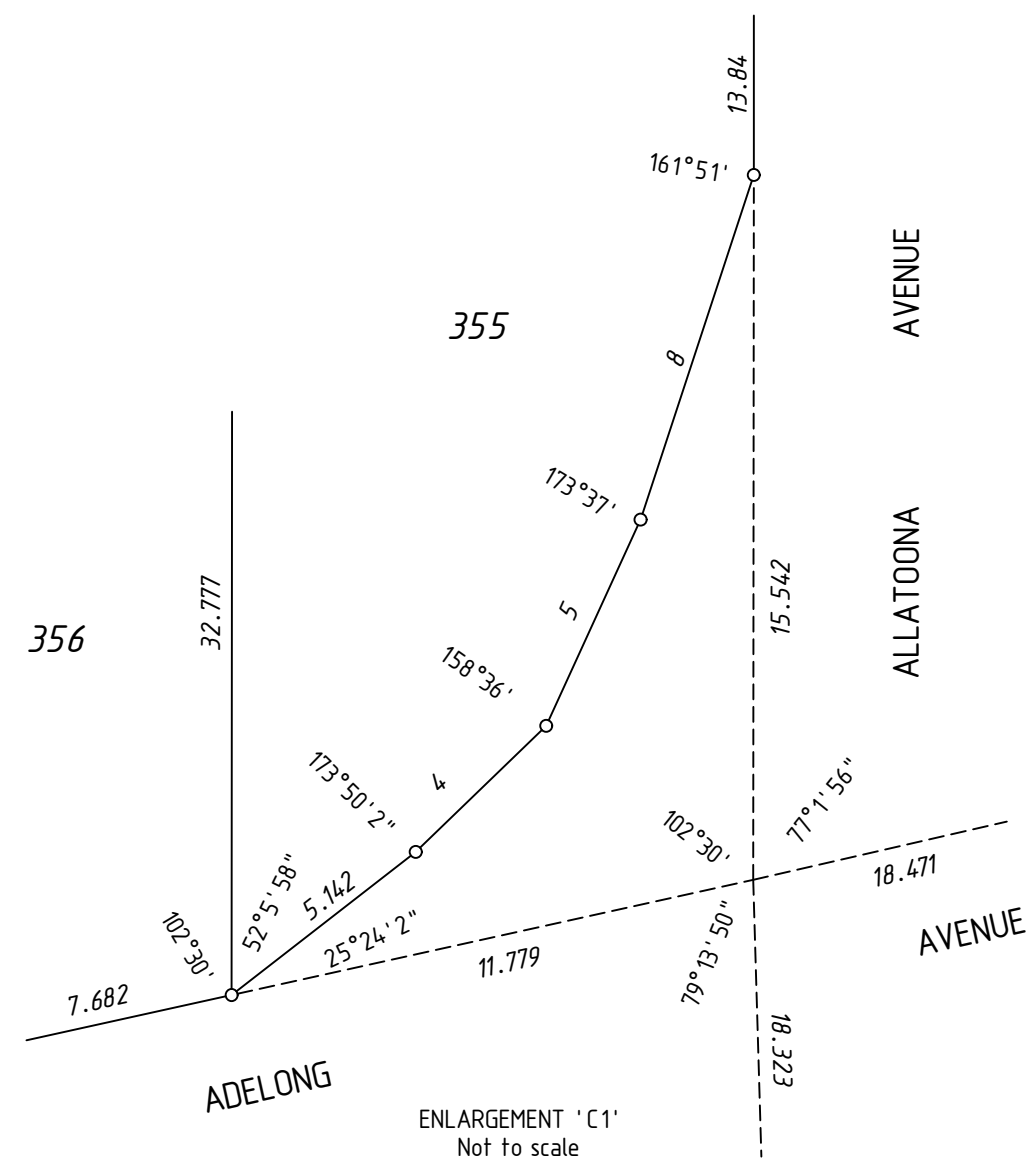

SURVEY CARRIED OUT UNDER REG 26A
SPECIAL SURVEY AREA GUIDELINES


ALL BOUNDARY / CORNER SURVEY MARKS
SHOWN ON THIS SHEET ARE INDICATIVE ONLY.
USE ONLY THE SURVEY SHEET/S WHEN DETERMINING
THE TRUE FINAL POSITION AND TYPE OF ALL SURVEY
MARKS PLACED PERTAINING TO THIS PLAN.

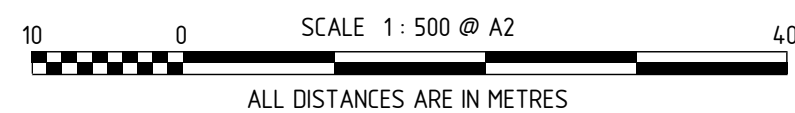

FOR HEADING SEE SHEET 1

FOR INTERESTS AND NOTIFICATIONS
SEE SHEET 6

FINAL Licensed Surveyor Date	 Landgate Western Australian Land Information Authority 
 McMULLENNOLAN GROUP Surveying Excellence MNG Ref: 94 134dp-140f - Stage 2C - DP402969.CSD	DEPOSITED PLAN 402969
SCALE: 1 : 500 at A2 ALL DISTANCES ARE IN METRES SHEET 03 OF 07 SHEETS VERSION 1	

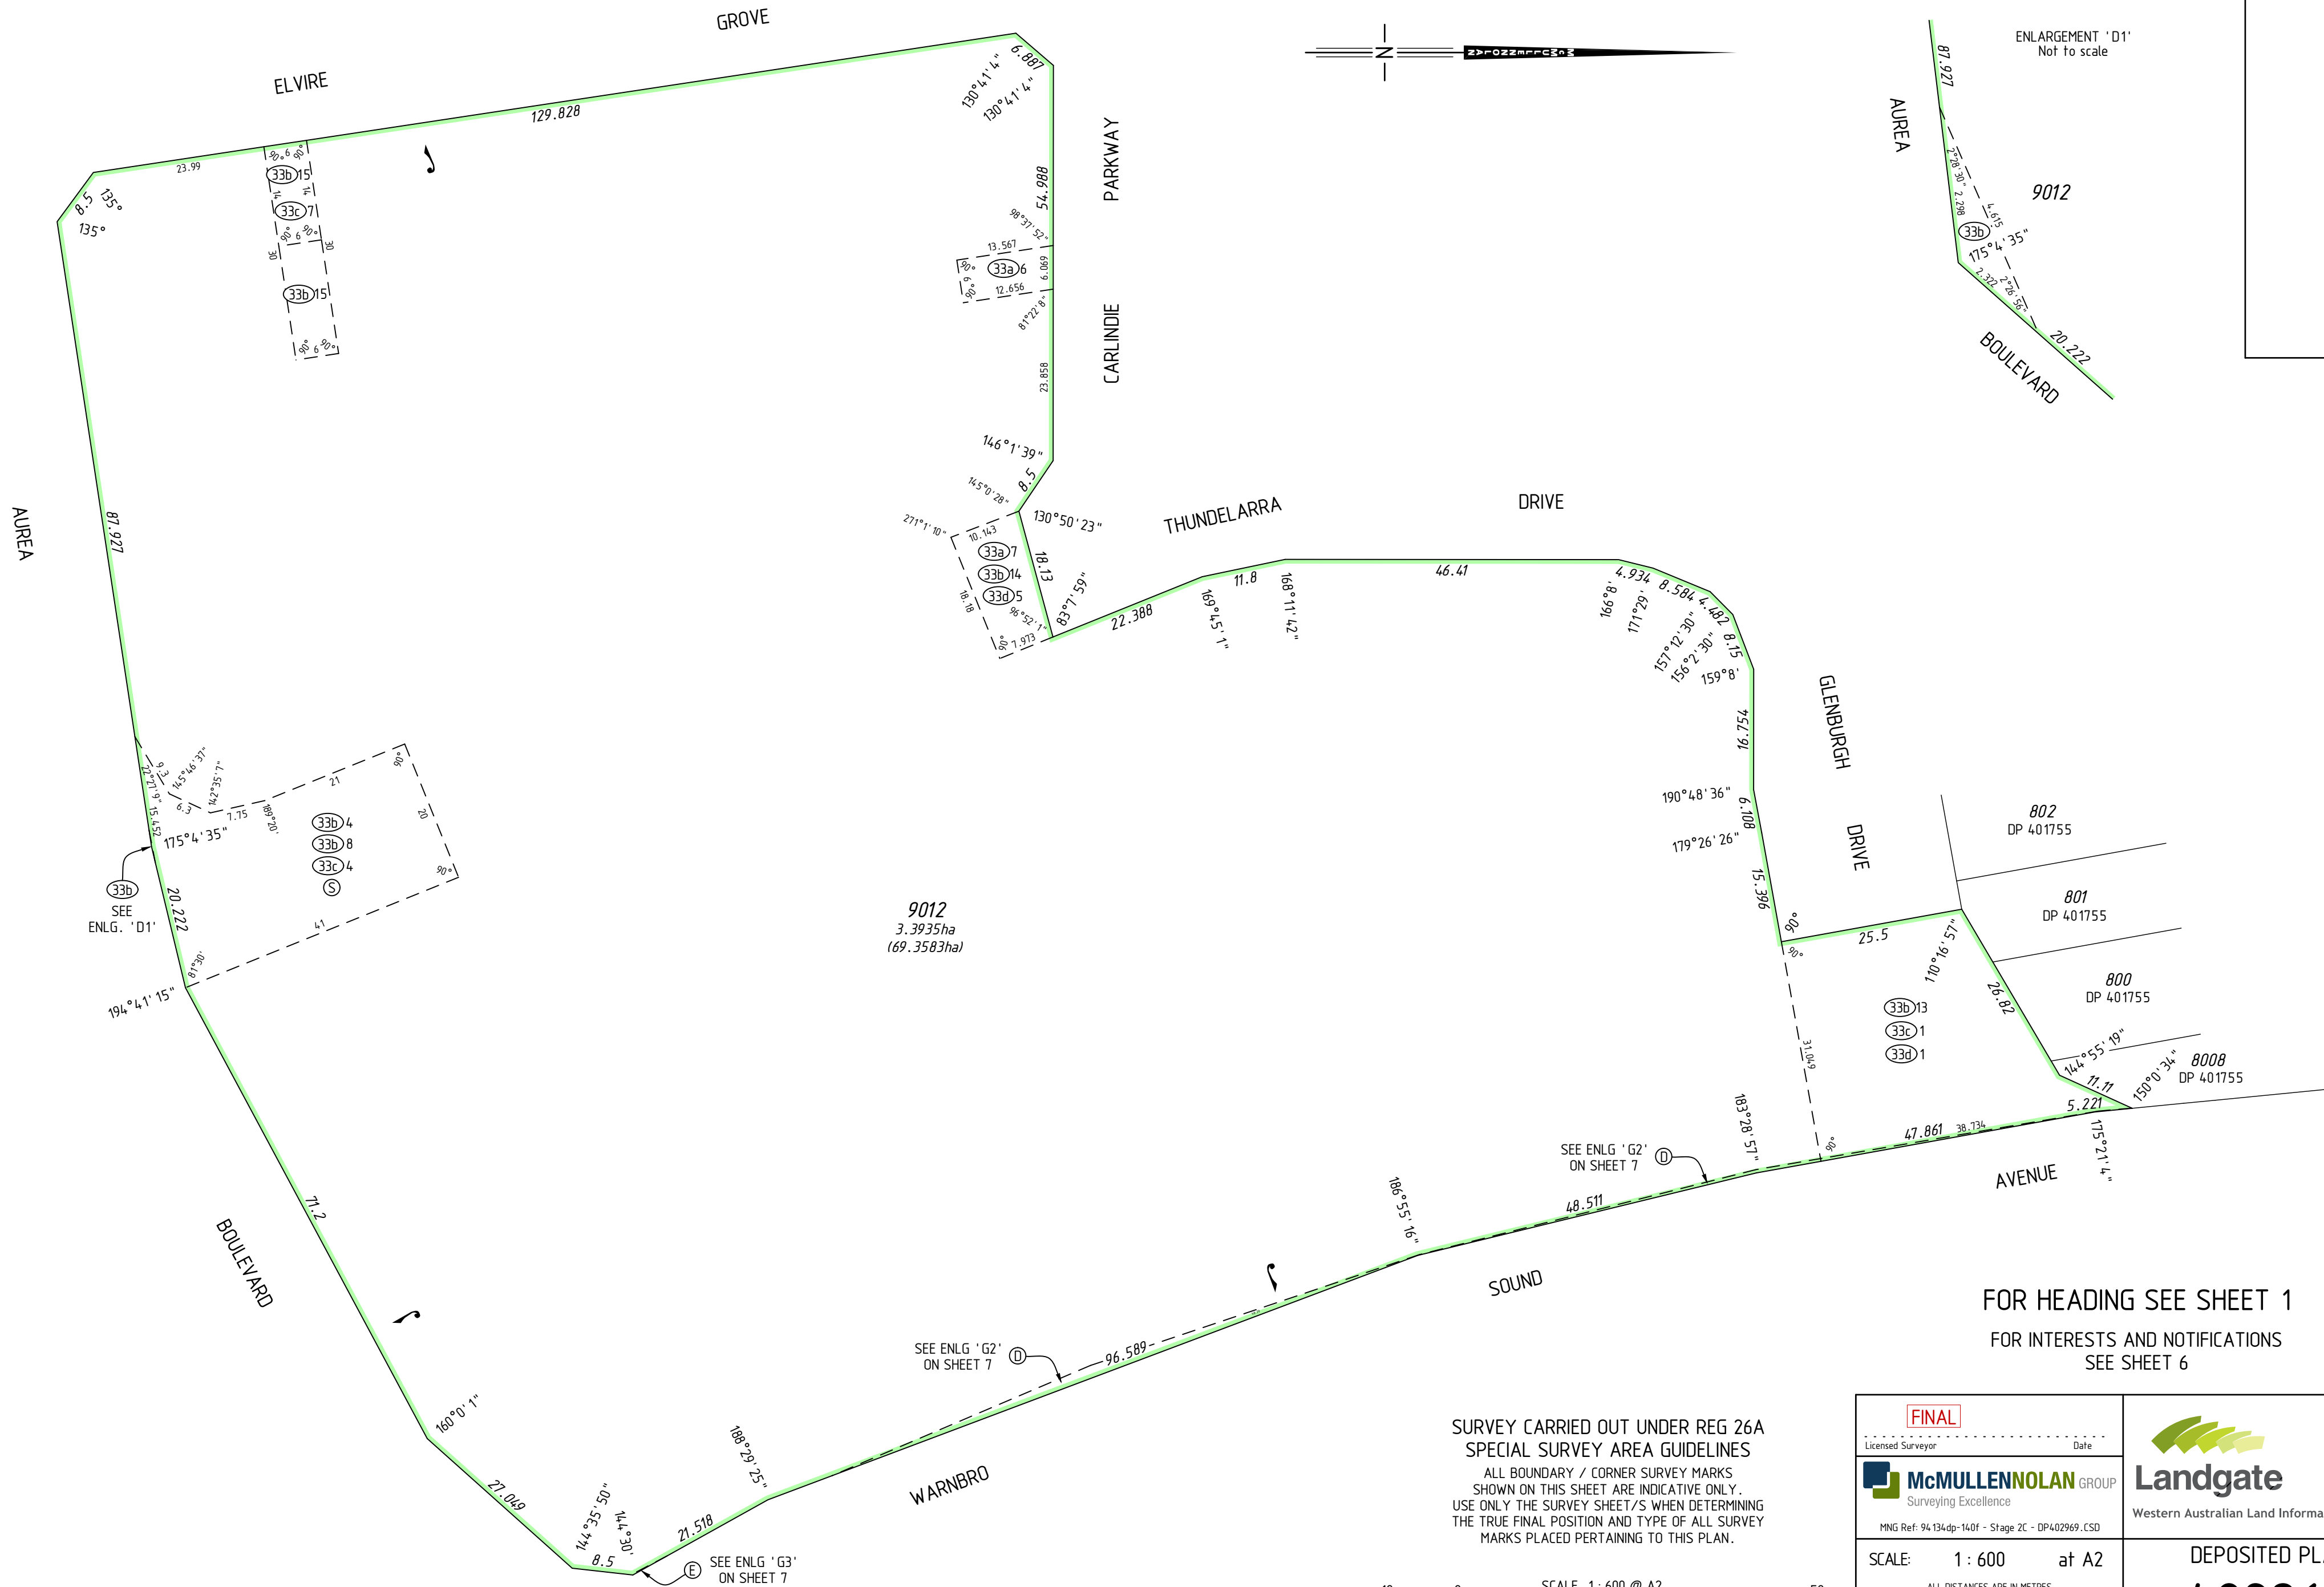

FOR HEADING SEE SHEET 1
FOR INTERESTS AND NOTIFICATIONS
SEE SHEET 6

SURVEY CARRIED OUT UNDER REG 26A
SPECIAL SURVEY AREA GUIDELINES
ALL BOUNDARY / CORNER SURVEY MARKS
SHOWN ON THIS SHEET ARE INDICATIVE ONLY.
USE ONLY THE SURVEY SHEET/S WHEN DETERMINING
THE TRUE FINAL POSITION AND TYPE OF ALL SURVEY
MARKS PLACED PERTAINING TO THIS PLAN.

10 0 SCALE 1 : 600 @ A2 50
ALL DISTANCES ARE IN METRES

FINAL	
Licensed Surveyor	Date
 McMULLENNOLAN GROUP Surveying Excellence MNG Ref: 94134dp-140f - Stage 2C - DP402969.CSD	
SCALE: 1 : 600 at A2 ALL DISTANCES ARE IN METRES	
SHEET 04 OF 07 SHEETS VERSION 1	
 Landgate Western Australian Land Information Authority	
DEPOSITED PLAN 402969	


SEE

SHEET

1

1500
DP 77745

WARNBRO

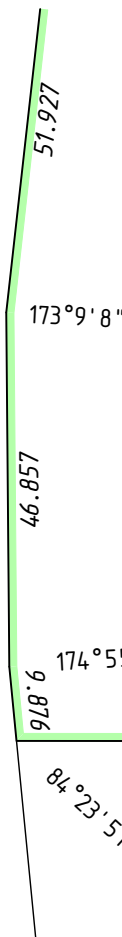

MALLINA

184.592

CRESCENT

49.284

GILROYD WAY

WAY

GILROYD

102.287

135°

8.5

270°

3.7

90°

270°

90°

SOUND

MALLINA

CRESCENT

86.728

76°38'51"

26

177°11'33"

27.684

171°48'36"

11.7

162°4'30"

19.74

132°56'45"

159°23'20"

15.17

150°16'26"

138°41'58"

9.7

24.587

159°29'39"

15.17

150°16'26"

138°41'58"

9.7

24.587

159°29'39"

INTERESTS AND NOTIFICATIONS						
SUBJECT	PURPOSE	STATUTORY REFERENCE	ORIGIN	LAND BURDENED	BENEFIT TO	COMMENTS
(A)	EASEMENT		DOC F848983	LOT 9012	SEE DOC	AS REDEFINED ON DP72062
(B)(D)(E)(F)	EASEMENT		DOC F714364	LOT 9012	SEE DOC	AS REDEFINED ON DP72062
(33b)	EASEMENT (Sewerage)	SEC 167 OF THE P. & D. ACT REG 33 (b)	DP 70077	LOT 9012	WATER CORPORATION	
(33b) 4	EASEMENT (Sewerage)	SEC 167 OF THE P. & D. ACT REG 33 (b)	DP 72062	LOT 9012	WATER CORPORATION	
(33b) 8	EASEMENT (Water Supply)	SEC 167 OF THE P. & D. ACT REG 33 (b)	DP 72062	LOT 9012	WATER CORPORATION	
(33c) 4	EASEMENT (Electricity Supply)	SEC 167 OF THE P. & D. ACT REG 33 (c)	DP 72062	LOT 9012	ELECTRICITY NETWORKS CORPORATION	
(S)	EASEMENT	SEC 195 & 196 OF THE L. A. A.	DOC L871451	LOT 9012	CITY OF ROCKINGHAM AND THE PUBLIC AT LARGE	
(33a) 6, (33a) 7	EASEMENT (Drainage)	SEC 167 OF THE P. & D. ACT REG 33 (a)	DP 76167	LOT 9012	CITY OF ROCKINGHAM	
(33b) 13, (33b) 15	EASEMENT (Sewerage)	SEC 167 OF THE P. & D. ACT REG 33 (b)	DP 76167	LOT 9012	WATER CORPORATION	
(33b) 14	EASEMENT (Water Supply)	SEC 167 OF THE P. & D. ACT REG 33 (b)	DP 76167	LOT 9012	WATER CORPORATION	
(33c) 7	EASEMENT (Electricity Supply)	SEC 167 OF THE P. & D. ACT REG 33 (c)	DP 76167	LOT 9012	ELECTRICITY NETWORKS CORPORATION	
(33d) 5	EASEMENT (Gas Supply)	SEC 167 OF THE P. & D. ACT REG 33 (d)	DP 76167	LOT 9012	W. A. GAS NETWORKS PTY LTD	
(33a) 8	EASEMENT (Drainage)	SEC 167 OF THE P. & D. ACT REG 33 (a)	DP 77745	LOT 9012	CITY OF ROCKINGHAM	
(33b) 16	EASEMENT (Sewerage)	SEC 167 OF THE P. & D. ACT REG 33 (b)	DP 77745	LOT 9012	WATER CORPORATION	
(33b) 17	EASEMENT (Water Supply)	SEC 167 OF THE P. & D. ACT REG 33 (b)	DP 77745	LOT 9012	WATER CORPORATION	
(33c) 9	EASEMENT (Electricity Supply)	SEC 167 OF THE P. & D. ACT REG 33 (c)	DP 77745	LOT 9012	ELECTRICITY NETWORKS CORPORATION	
(33d) 9	EASEMENT (Gas Supply)	SEC 167 OF THE P. & D. ACT REG 33 (d)	DP 77745	LOT 9012	W. A. GAS NETWORKS PTY LTD	
(33c) 1	EASEMENT (Electricity Supply)	SEC 167 OF THE P. & D. ACT REG 33 (c)	DP 401248	LOT 9012	ELECTRICITY NETWORKS CORPORATION	
(33d) 1	EASEMENT (Gas Supply)	SEC 167 OF THE P. & D. ACT REG 33 (d)	DP 401248	LOT 9012	W. A. GAS NETWORKS PTY LTD	
(33c)	EASEMENT (Electricity Supply)	SEC 167 OF THE P. & D. ACT REG 33 (c)	THIS PLAN	LOT 9012	ELECTRICITY NETWORKS CORPORATION	
	RESTRICTIVE COVENANT	SEC 136D OF THE TLA	THIS PLAN & DOC	ALL LOTS EXCEPT 9012	ALL LOTS EXCEPT 9012	



SURVEY CARRIED OUT UNDER REG 26A
SPECIAL SURVEY AREA GUIDELINES
ALL BOUNDARY / CORNER SURVEY MARKS
SHOWN ON THIS SHEET ARE INDICATIVE ONLY.
USE ONLY THE SURVEY SHEET/S WHEN DETERMINING
THE TRUE FINAL POSITION AND TYPE OF ALL SURVEY
MARKS PLACED PERTAINING TO THIS PLAN.

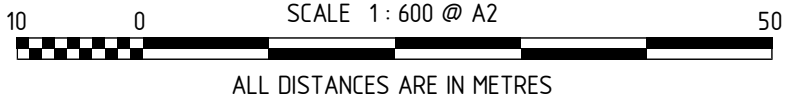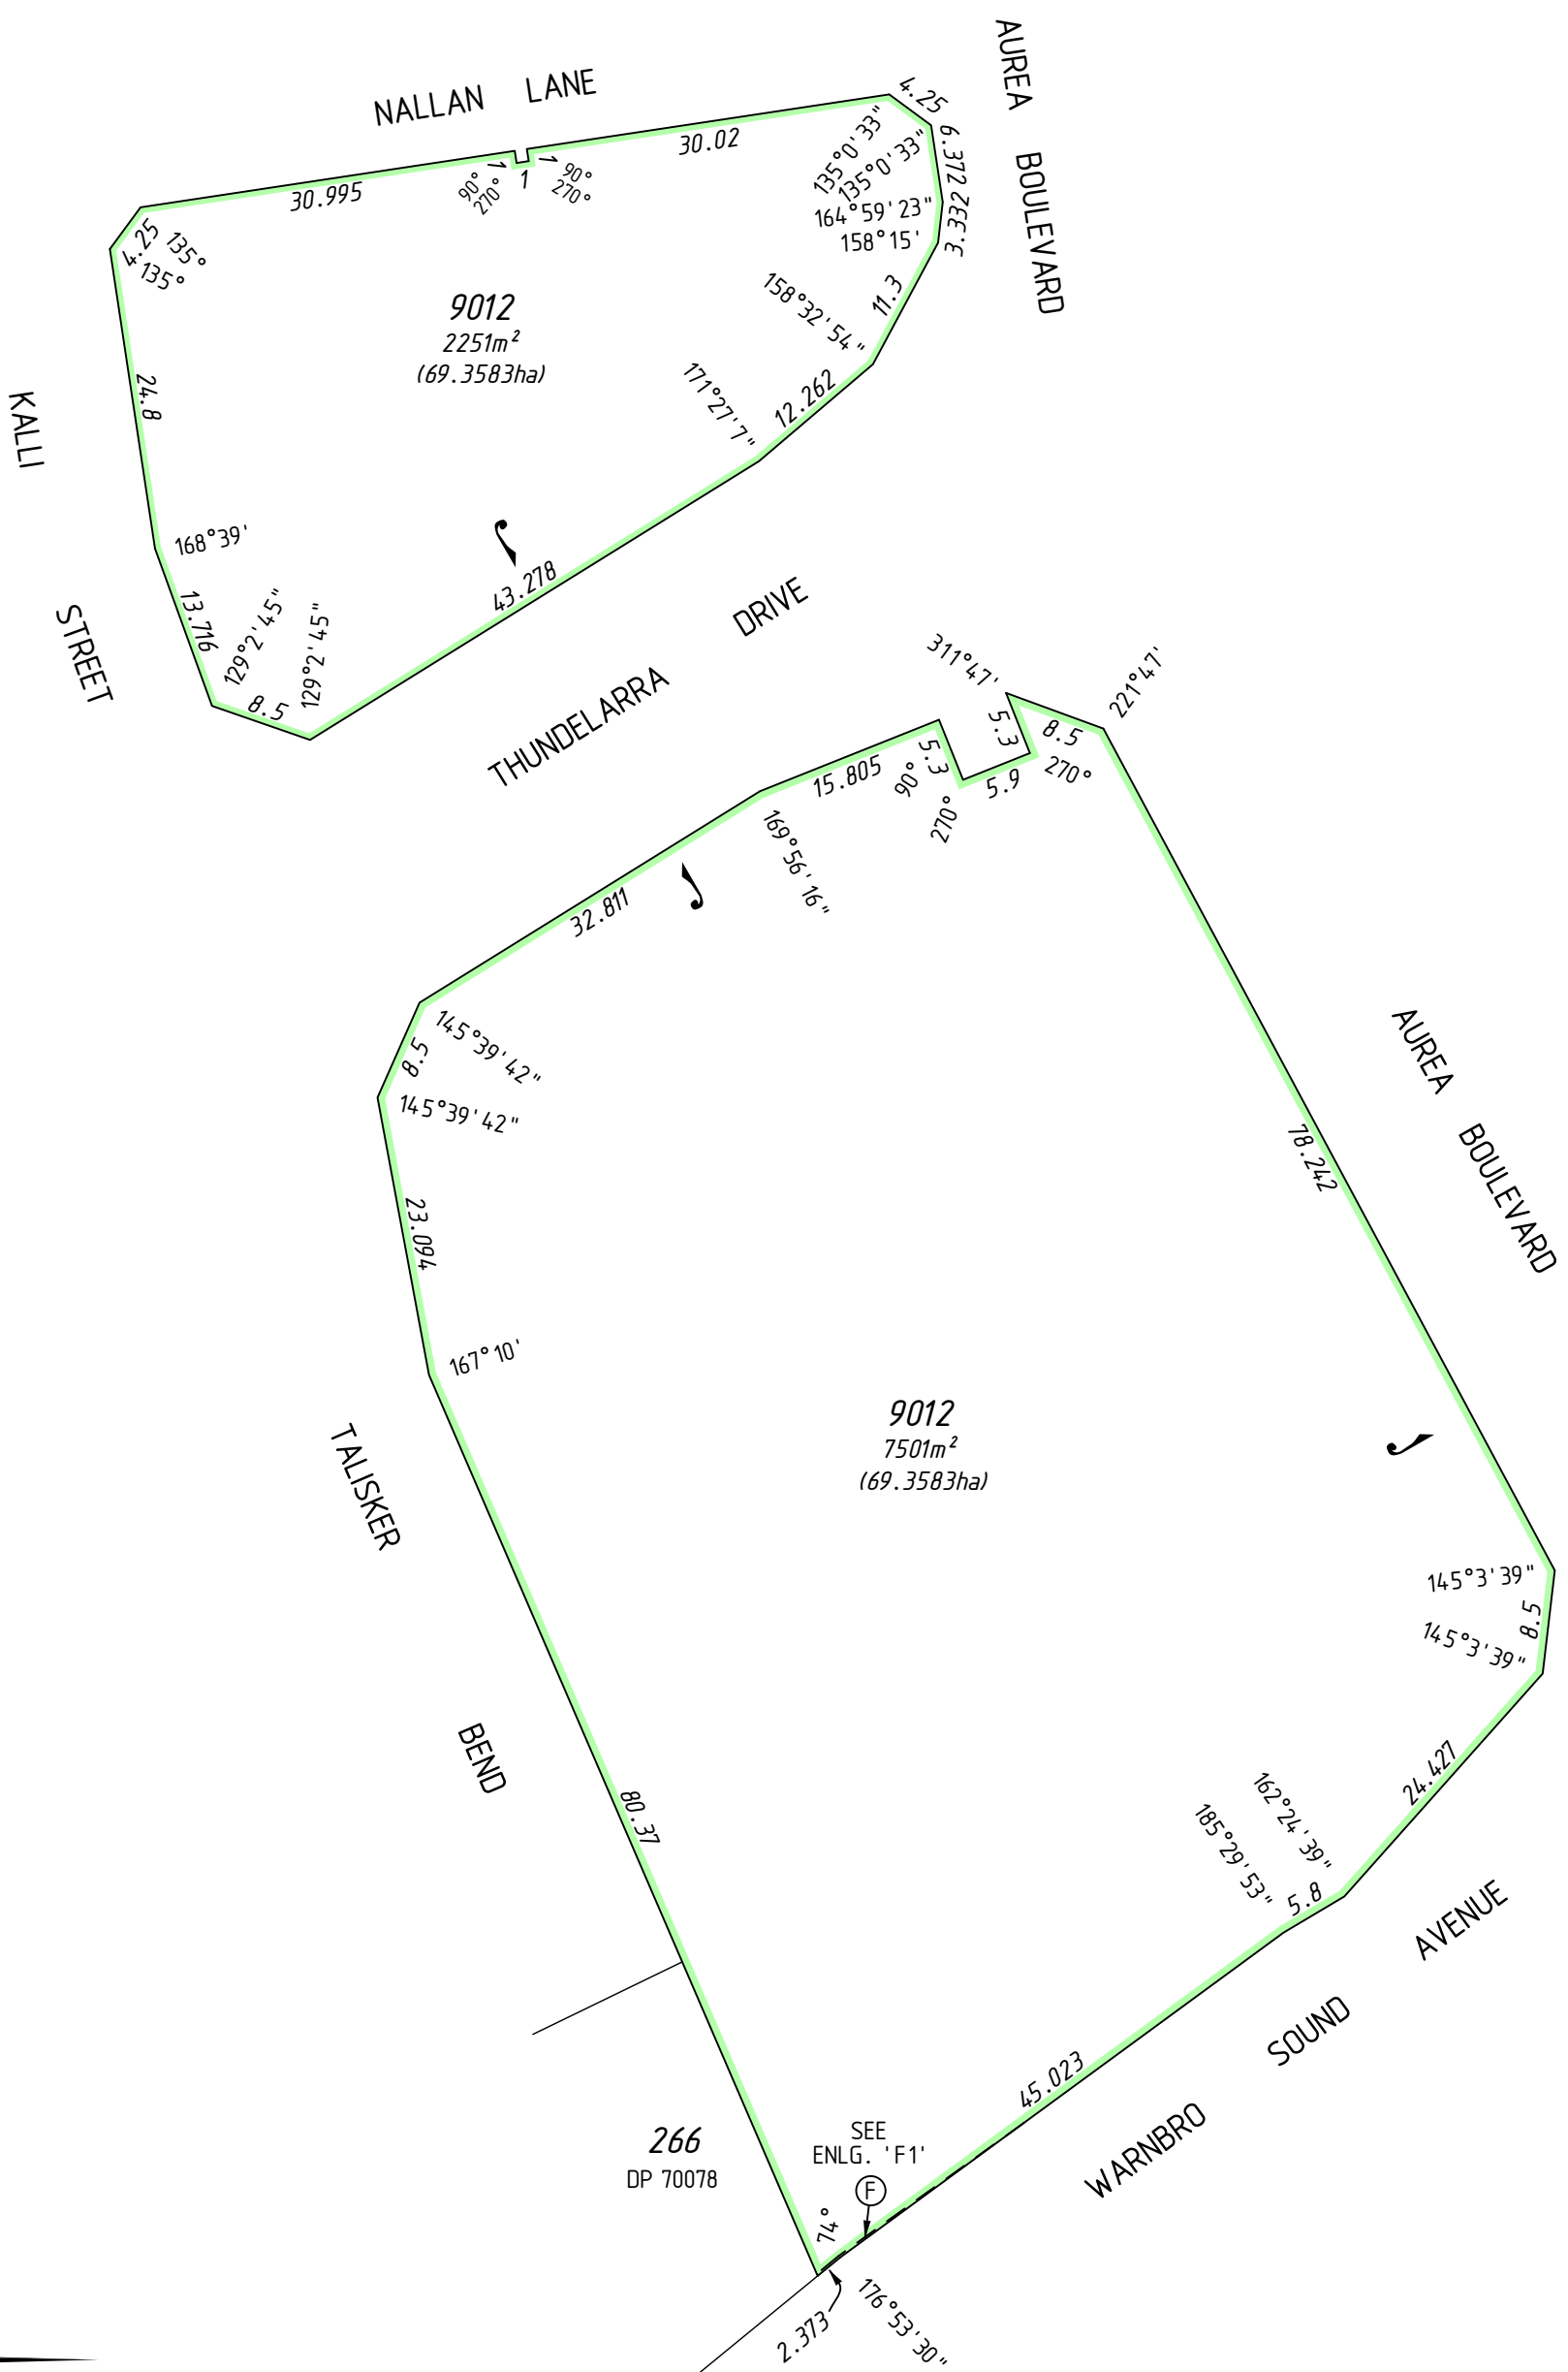


FOR HEADING SEE SHEET 1

FINAL	
Licensed Surveyor	Date
 McMULLENNOLAN GROUP Surveying Excellence	
MNG Ref: 94.134dp-140f - Stage 4A - DP402969.CSD	
SCALE:	1 : 600 at A2
ALL DISTANCES ARE IN METRES	
SHEET 06 OF 07 SHEETS	
VERSION 1	



DEPOSITED PLAN
402969

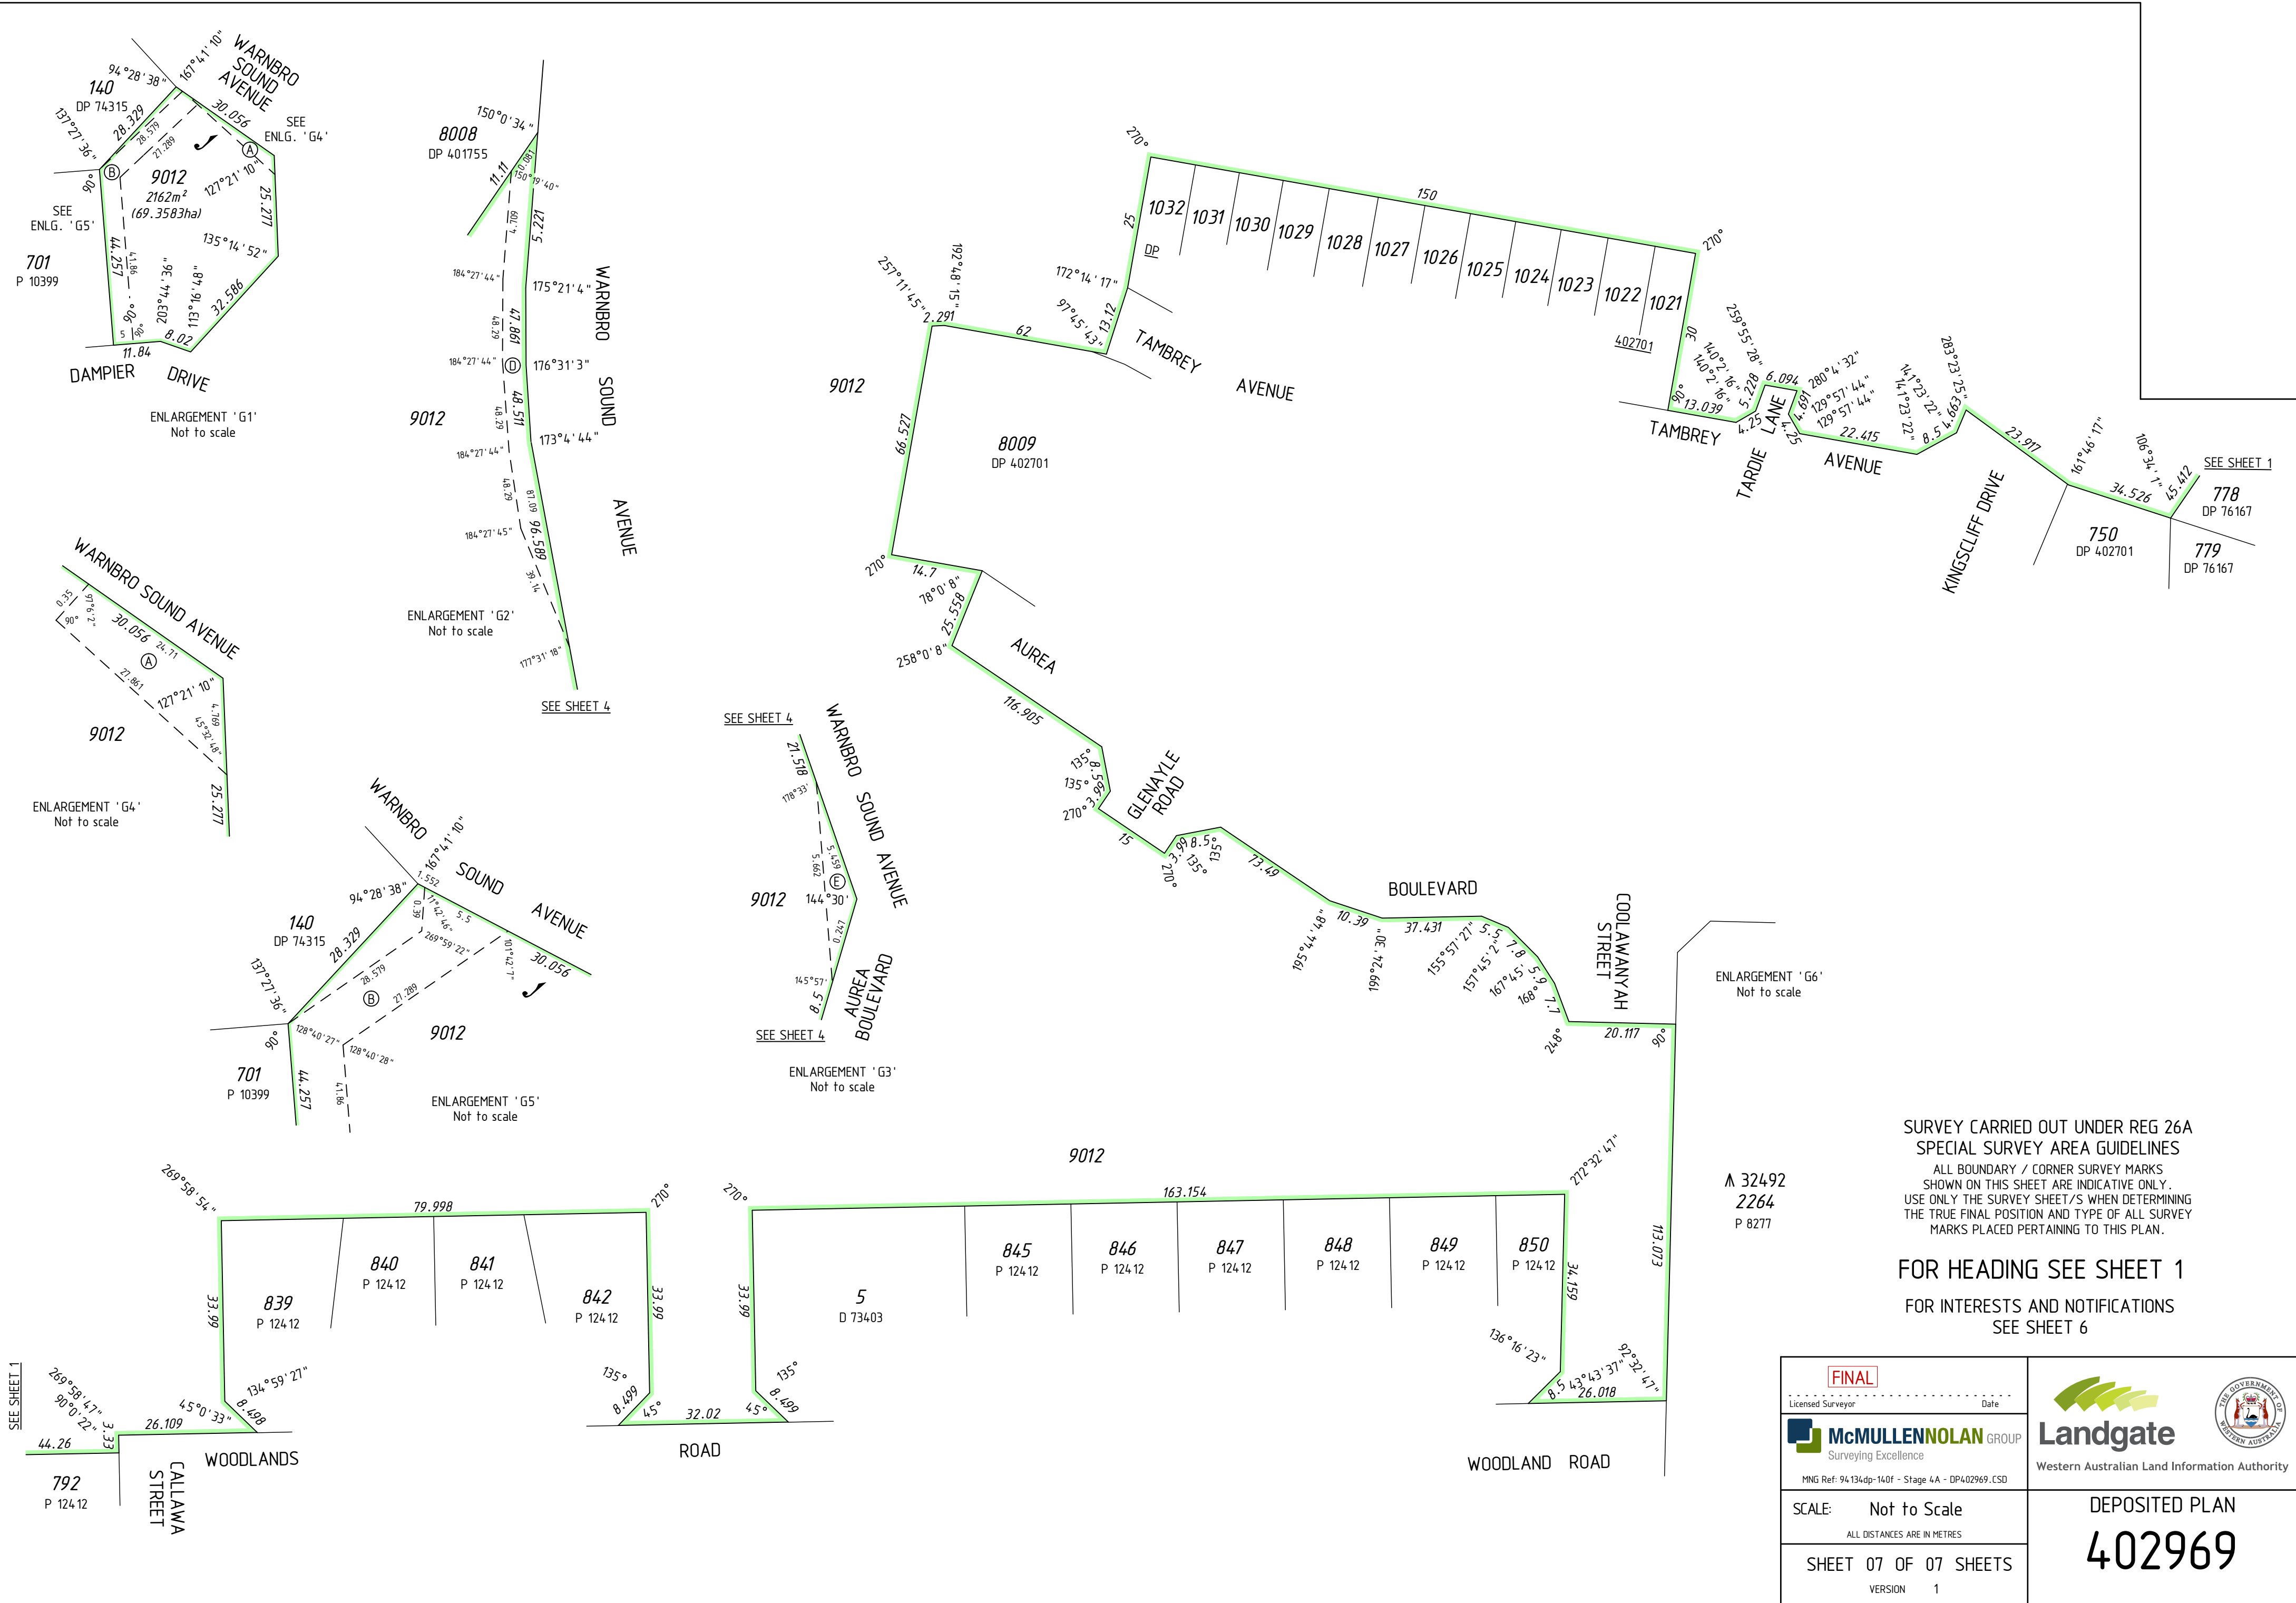

SURVEY CARRIED OUT UNDER REG 26A
SPECIAL SURVEY AREA GUIDELINES

ALL BOUNDARY / CORNER SURVEY MARKS
SHOWN ON THIS SHEET ARE INDICATIVE ONLY.
USE ONLY THE SURVEY SHEET/S WHEN DETERMINING
THE TRUE FINAL POSITION AND TYPE OF ALL SURVEY
MARKS PLACED PERTAINING TO THIS PLAN.

FOR HEADING SEE SHEET 1
FOR INTERESTS AND NOTIFICATIONS
SEE SHEET 6

FINAL Licensed Surveyor Date		 Landgate Western Australian Land Information Authority
 McMULLENOLAN GROUP Surveying Excellence MNG Ref: 94.134dp-140f - Stage 4A - DP402969.CSD		
SCALE: Not to Scale ALL DISTANCES ARE IN METRES		

SHEET 07 OF 07 SHEETS
VERSION 1

DEPOSITED PLAN
402969

THIS SURVEY SHEET WILL BE
REPLACED BY THE SURVEY DATA

SURVEY CARRIED OUT UNDER REG 26A
SPECIAL SURVEY AREA GUIDELINES

----- Licensed Surveyor		Date	McMULLENNOLAN GROUP Surveying Excellence MNG Ref: 94.134dp-140f Landgate Western Australian Land Information Authority THE GOVERNMENT OF WESTERN AUSTRALIA
SCALE:at A2			
ALL DISTANCES ARE IN METRES			
SURVEY SHEET			DEPOSITED PLAN 402969

DEPOSITED PLAN
402969