

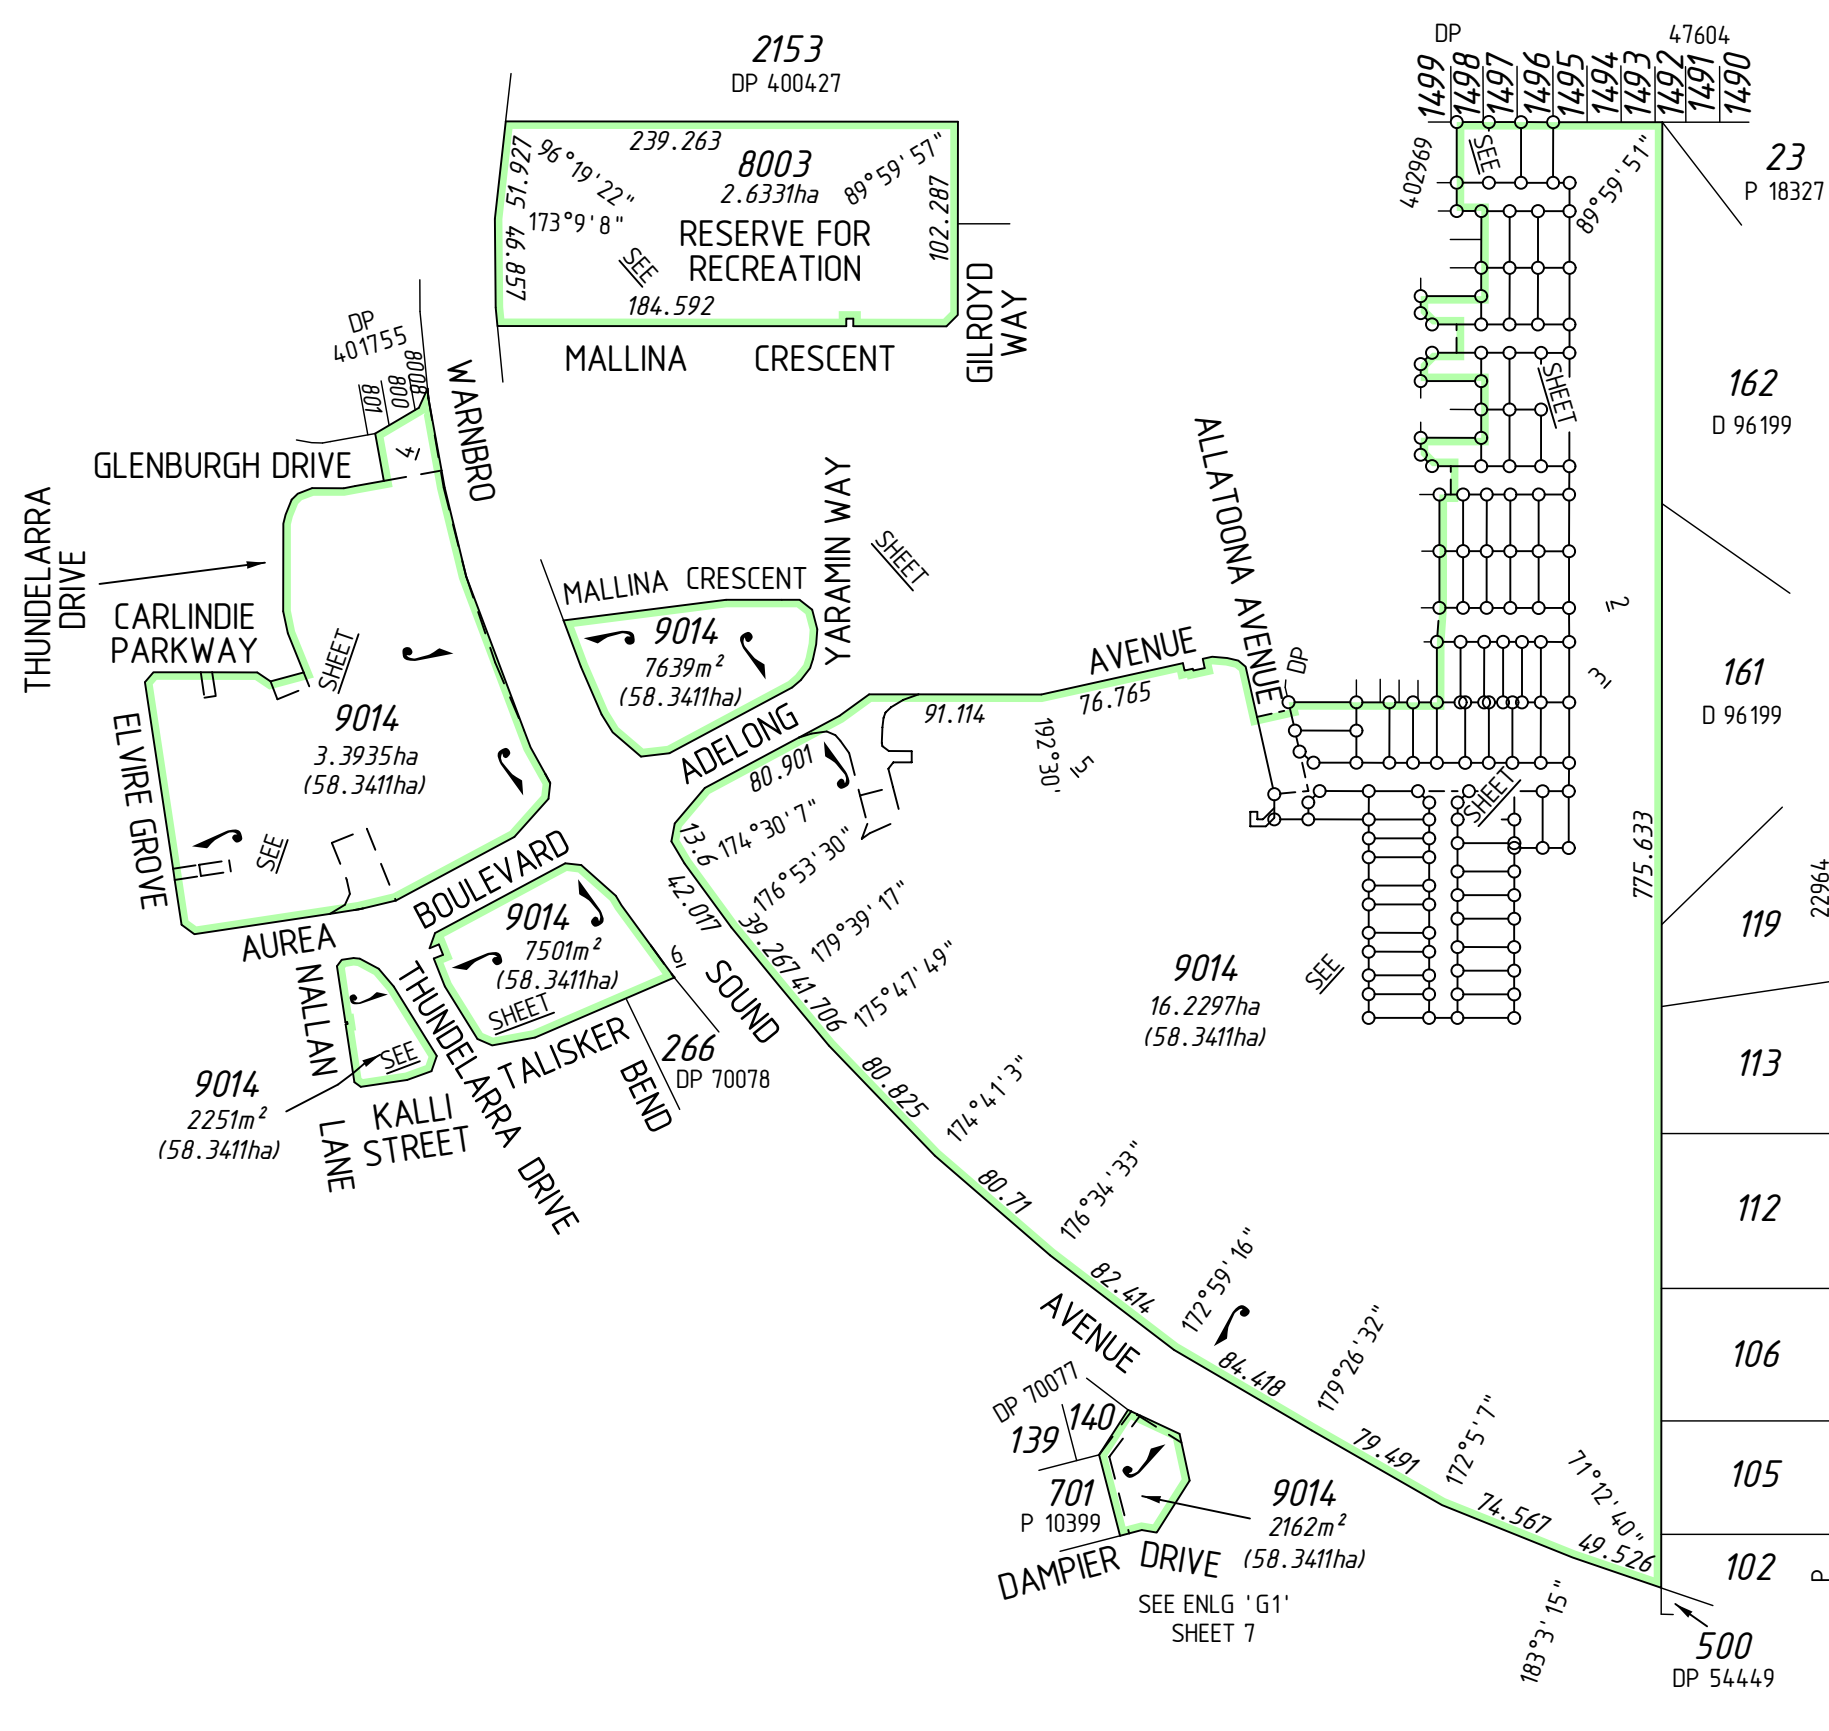


AMENDMENTS TABLE (PLAN GRAPHICS ONLY)			
VERSION	AMENDMENT	AUTHORISED BY	DATE


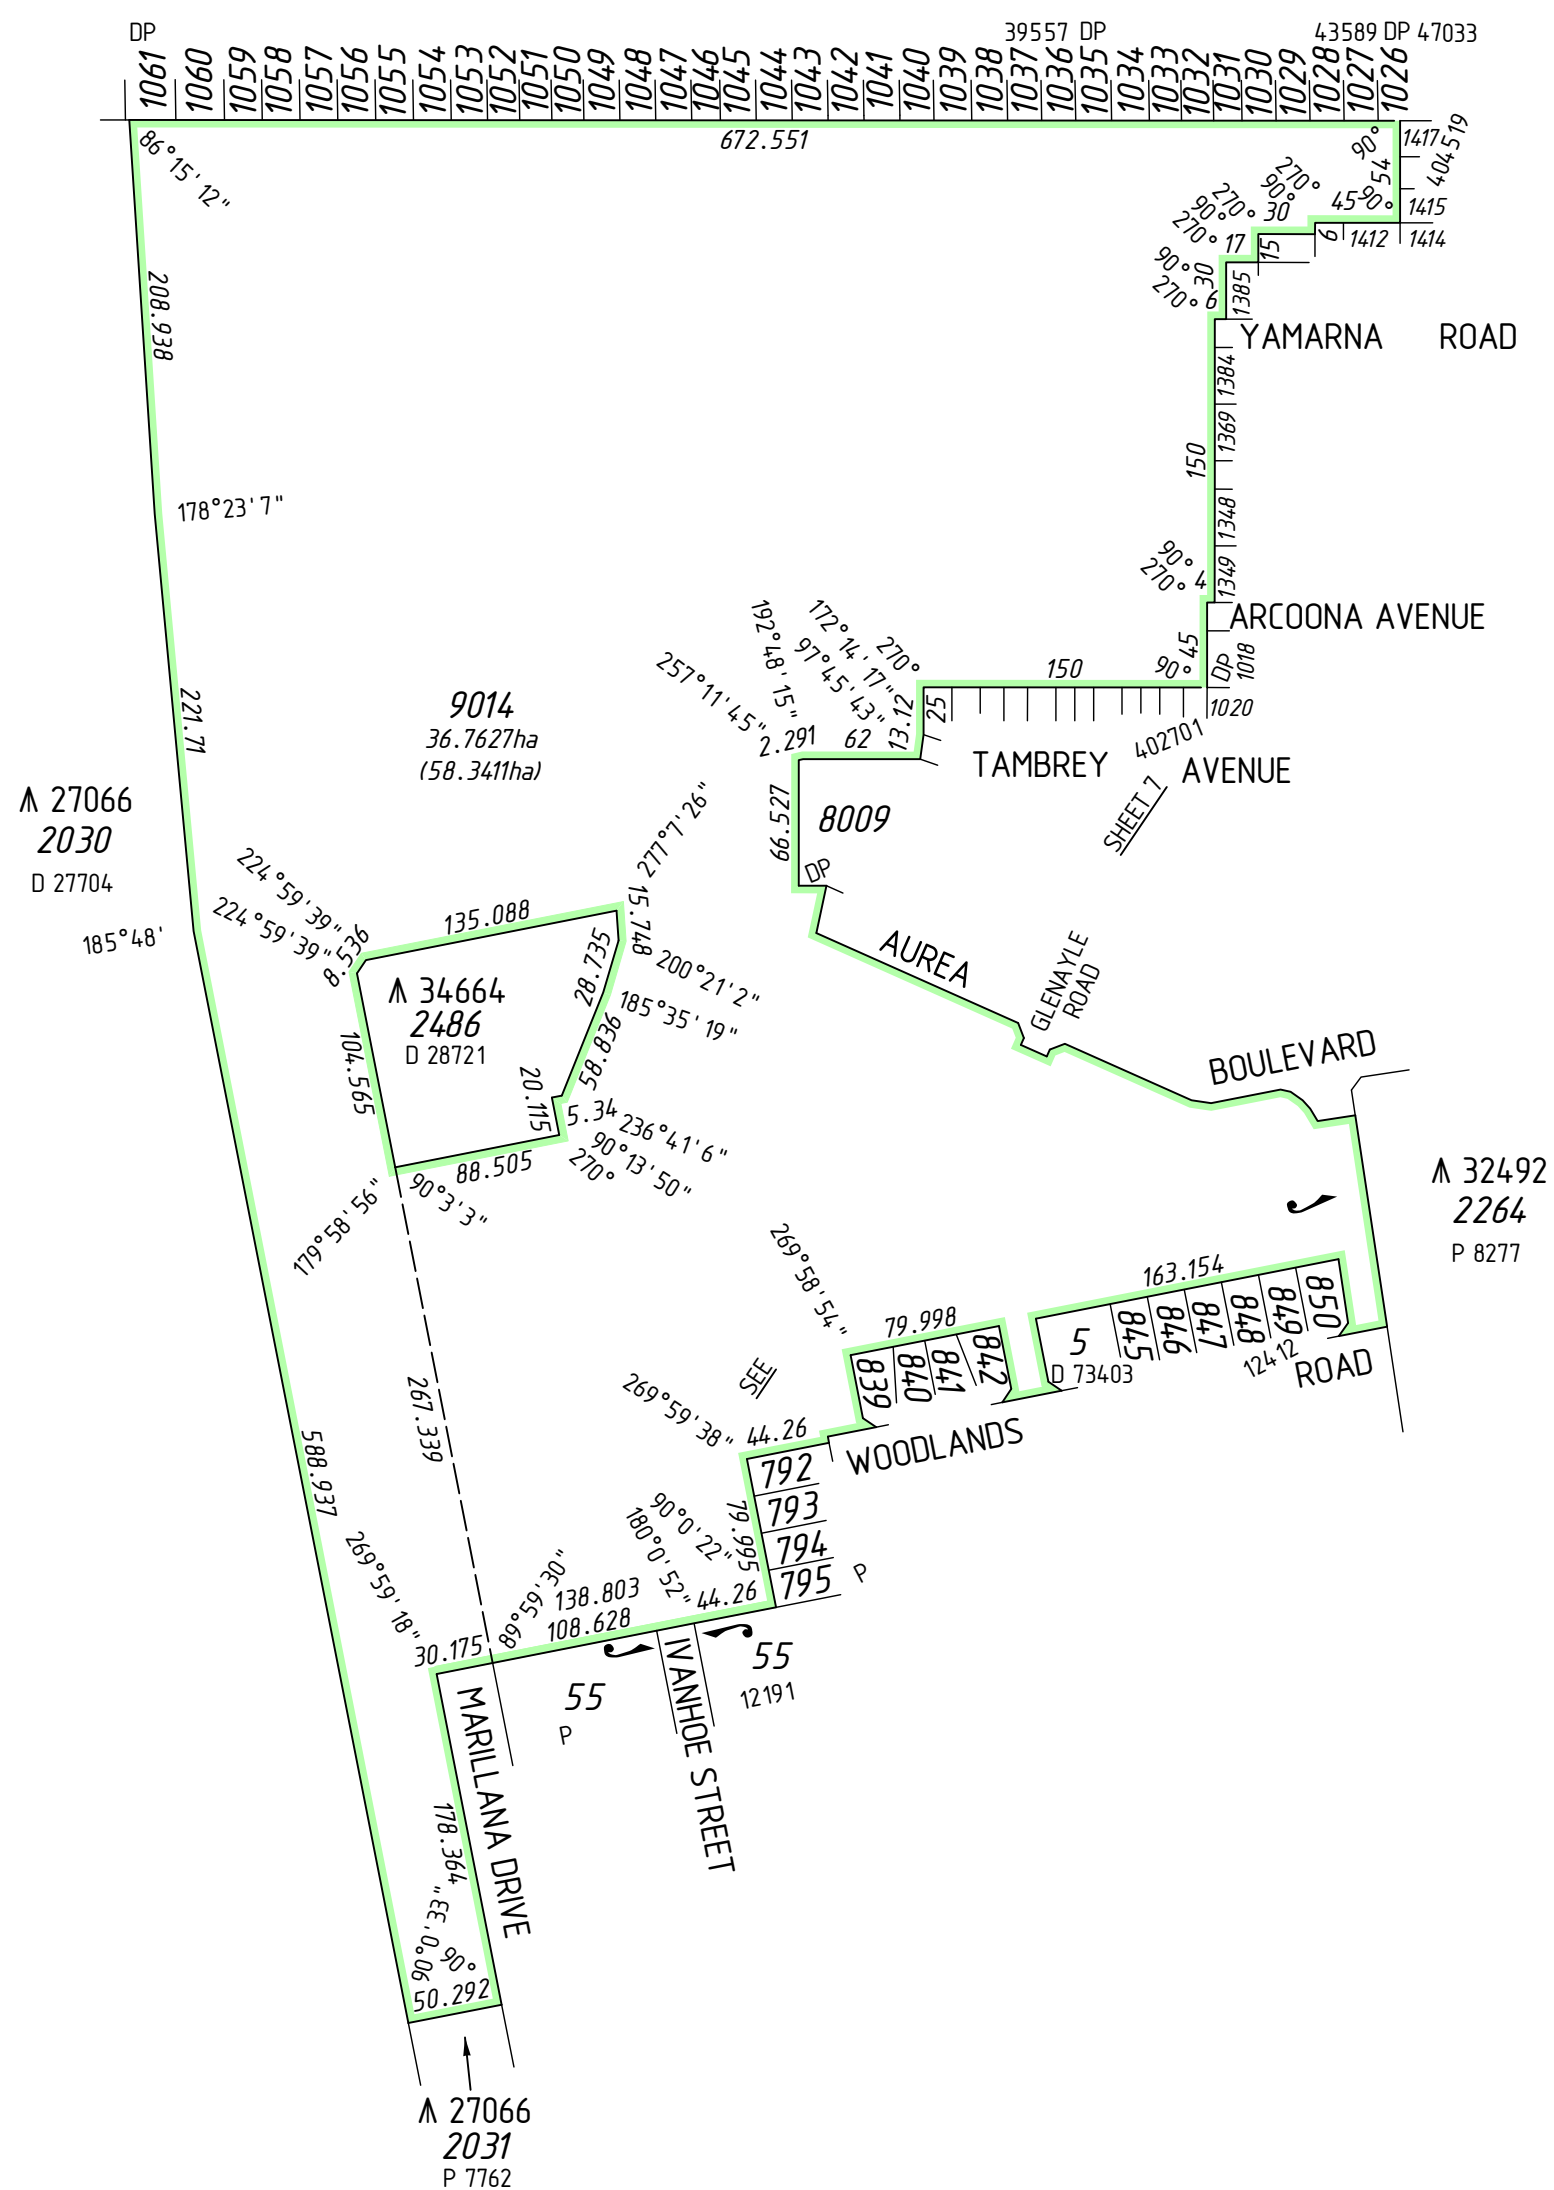


SURVEY CARRIED OUT UNDER REG 26A
SPECIAL SURVEY AREA GUIDELINES
SEE SURVEY SHEETS FOR SURVEY INFORMATION
USE ONLY THE SURVEY SHEET/S WHEN DETERMINING
THE TRUE FINAL POSITION AND TYPE OF ALL SURVEY
MARKS PLACED PERTAINING TO THIS PLAN.

FOR INTERESTS AND NOTIFICATIONS
SEE SHEET 6

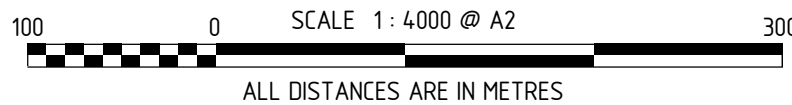

TYPE PURPOSE		FREEHOLD SUBDIVISION		ON INDEX SEE SMARTPLAN		SCALE: 1 : 4000 at A2 ALL DISTANCES ARE IN METRES		SURVEYOR'S CERTIFICATE Reg 54		LODGED DATE		TYPE OF VALIDATION		IN ORDER FOR DEALINGS		 Landgate Western Australian Land Information Authority DEPOSITED PLAN 405124 SHEET 01 OF 07 SHEETS (PLUS SURVEY SHEET(S)) VERSION 1	
PLAN OF		LOTS 269, 272-278, 285-291, 321-327, 343-346, 552, 563-572, 574-582, 584, 585, 599-608, 615-620, 920, 921, 8003, 9014, ROADS, EASEMENT AND RESTRICTIVE COVENANT		FORMER TENURE LOT 9013 DP 404519 C/T 2866/867		FIELD BOOK 113072 114645 116956 120380		I, Daniel T. GROGAN hereby certify that this plan is accurate and is a correct representation of the - (a) *survey, and/or (b) *calculations from measurements recorded in the field records (*delete if inapplicable) undertaken for the purposes of this plan and that it complies with the relevant written law(s) in relation to which it is lodged. FINAL Licensed Surveyor Date		FEE PAID		FULL AUDIT LEGAL COMPONENT DOCKET PLAN CERTIFIED CORRECT I.S.C. F.S.C.		SUBJECT TO			
		S.S.A. YES		 M C MULLEN NOLAN GROUP PO Box 3526, Success W.A. 6964, Australia Tel: (08) 6436 1599 Fax: (08) 6436 1500 info@mngsurvey.com.au www.mngsurvey.com.au MNG Ref : 94134dp-179c - Stage 2E - DP405124.CSD				APPROVED BY: WESTERN AUSTRALIAN PLANNING COMMISSION		APPROVED REG26A (4)		INSPECTOR OF PLANS AND SURVEYS (S. 18 Licensed Surveyors Act 1909) DATE					
DISTRICT		COCKBURN SOUND				TOWNSITE		FILE 143461, 146809									
R.D.L. FILE No.						LOCALITY		GOLDEN BAY									
LOCAL AUTHORITY		CITY OF ROCKINGHAM															

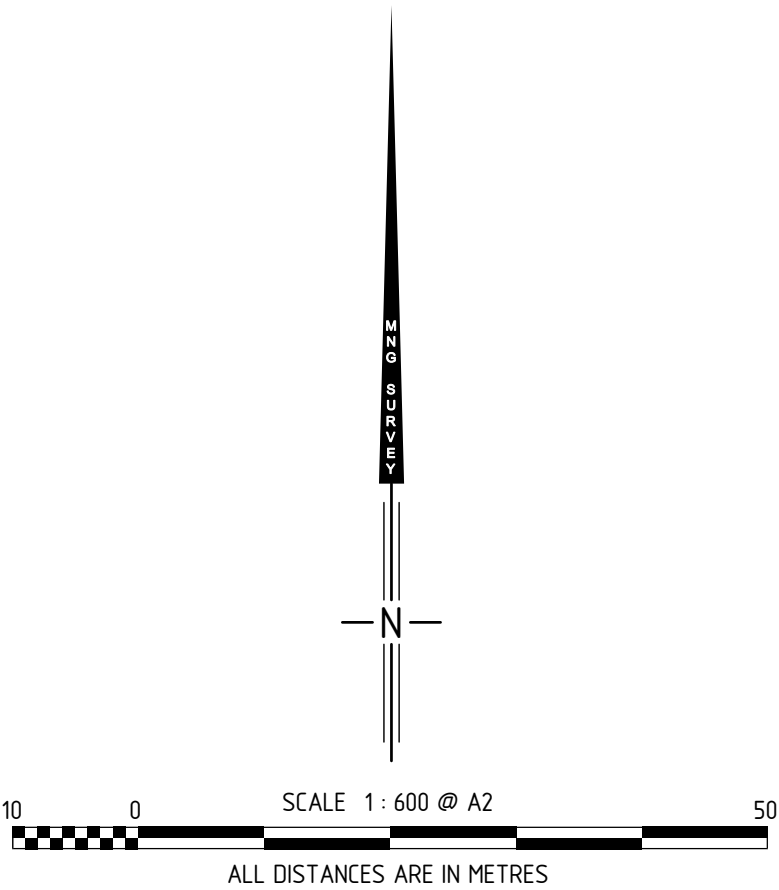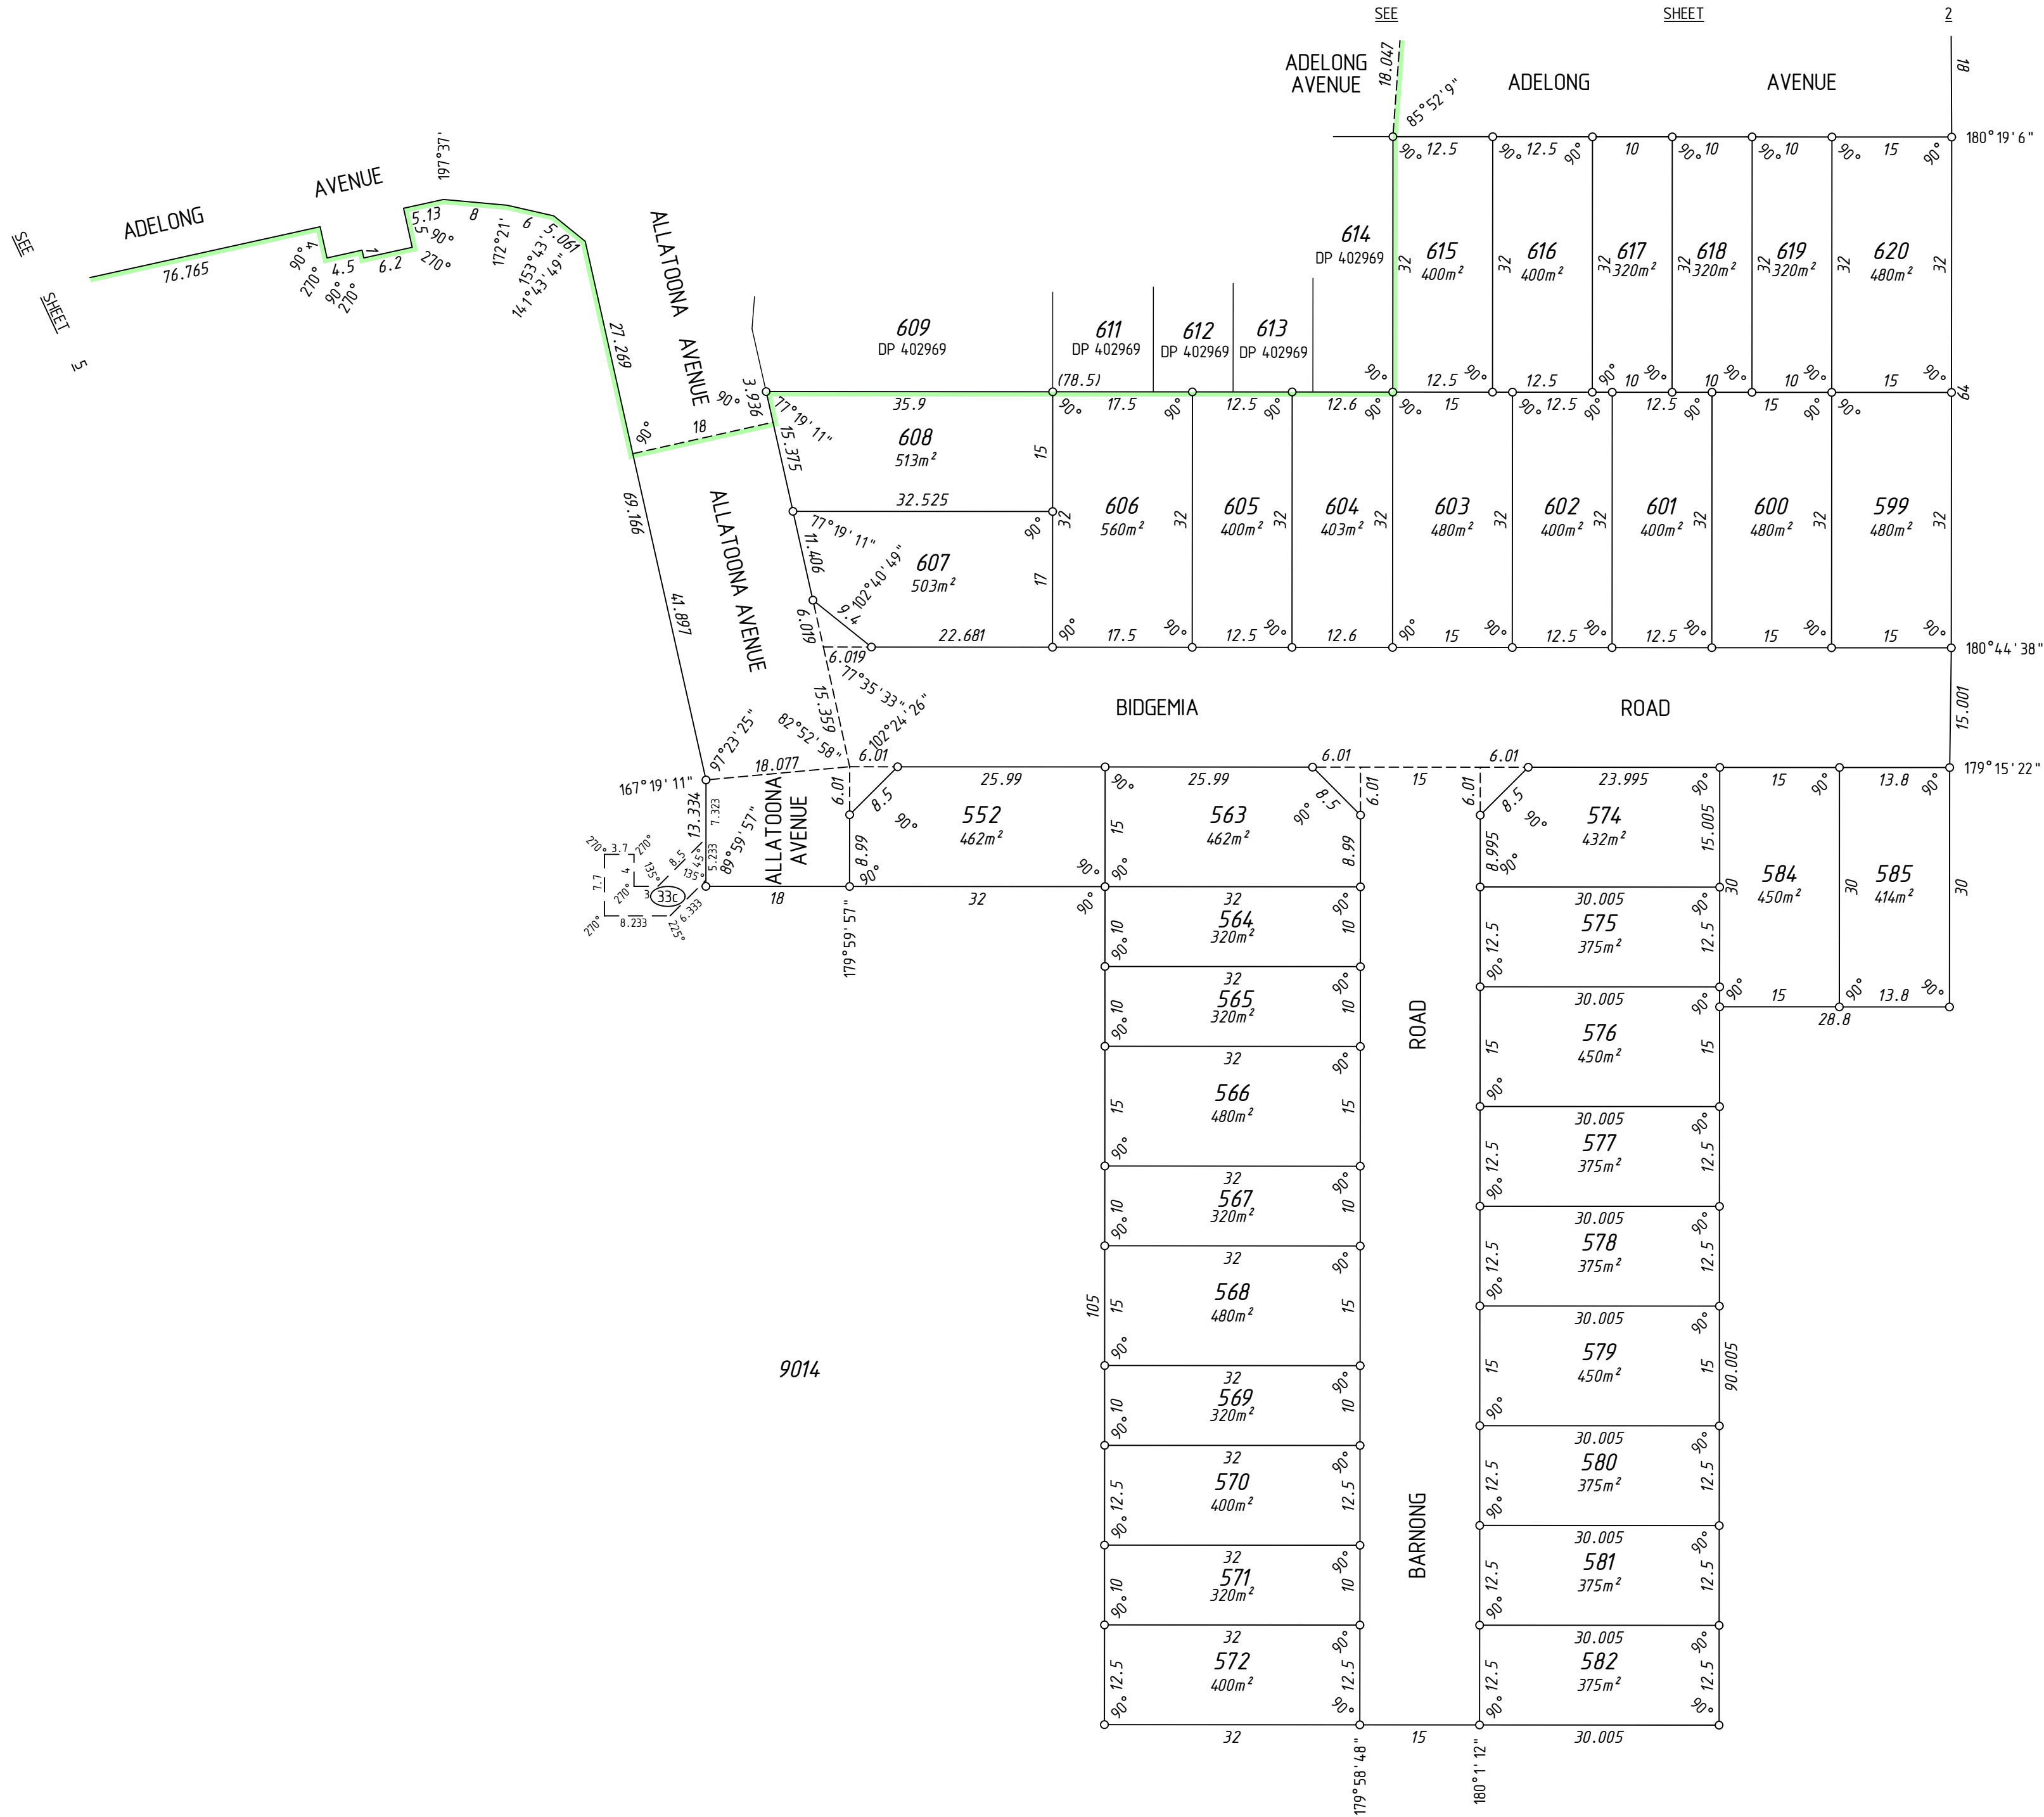

SURVEY CARRIED OUT UNDER REG 26A
SPECIAL SURVEY AREA GUIDELINES
SEE SURVEY SHEETS FOR SURVEY INFORMATION
USE ONLY THE SURVEY SHEET/S WHEN DETERMINING
THE TRUE FINAL POSITION AND TYPE OF ALL SURVEY
MARKS PLACED PERTAINING TO THIS PLAN.
FOR HEADING SEE SHEET 1
FOR INTERESTS AND NOTIFICATIONS
SEE SHEET 6

FINAL Licensed Surveyor _____ Date _____	Landgate Western Australian Land Information Authority
MNG MNG Ref: 94.134dp-179c - Stage 2E - DP405124.CSD	
SCALE: 1: 600 at A2 ALL DISTANCES ARE IN METRES	DEPOSITED PLAN 405124
SHEET 03 OF 07 SHEETS VERSION 1	



FOR HEADING SEE SHEET 1
FOR INTERESTS AND NOTIFICATIONS
SEE SHEET 6


SURVEY CARRIED OUT UNDER REG 26A
SPECIAL SURVEY AREA GUIDELINES
SEE SURVEY SHEETS FOR SURVEY INFORMATION
USE ONLY THE SURVEY SHEET/S WHEN DETERMINING
THE TRUE FINAL POSITION AND TYPE OF ALL SURVEY
MARKS PLACED PERTAINING TO THIS PLAN.

10 0 SCALE 1 : 600 @ A2 50
ALL DISTANCES ARE IN METRES


FINAL	
Licensed Surveyor	Date
 MNG Ref: 94.134dp-179c - Stage 2E - DP405124.CSD	 Landgate Western Australian Land Information Authority
SCALE: 1 : 600 at A2 ALL DISTANCES ARE IN METRES	DEPOSITED PLAN 405124
SHEET 04 OF 07 SHEETS VERSION 1	



FOR HEADING SEE SHEET 1
FOR INTERESTS AND NOTIFICATIONS
SEE SHEET 6

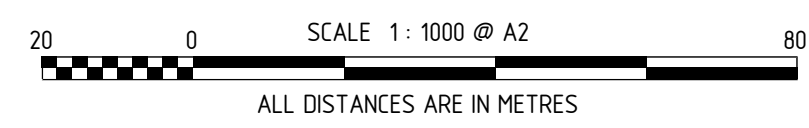

FINAL Licensed Surveyor Date	 
 MNG Ref: 94 134dp-179c - Stage 2E - DP405124_CSD	Landgate Western Regional Land Information Authority
SCALE: 1 : 1000 at A2 ALL DISTANCES ARE IN METRES	DEPOSITED PLAN 405124
SHEET 05 OF 07 SHEETS VERSION 1	

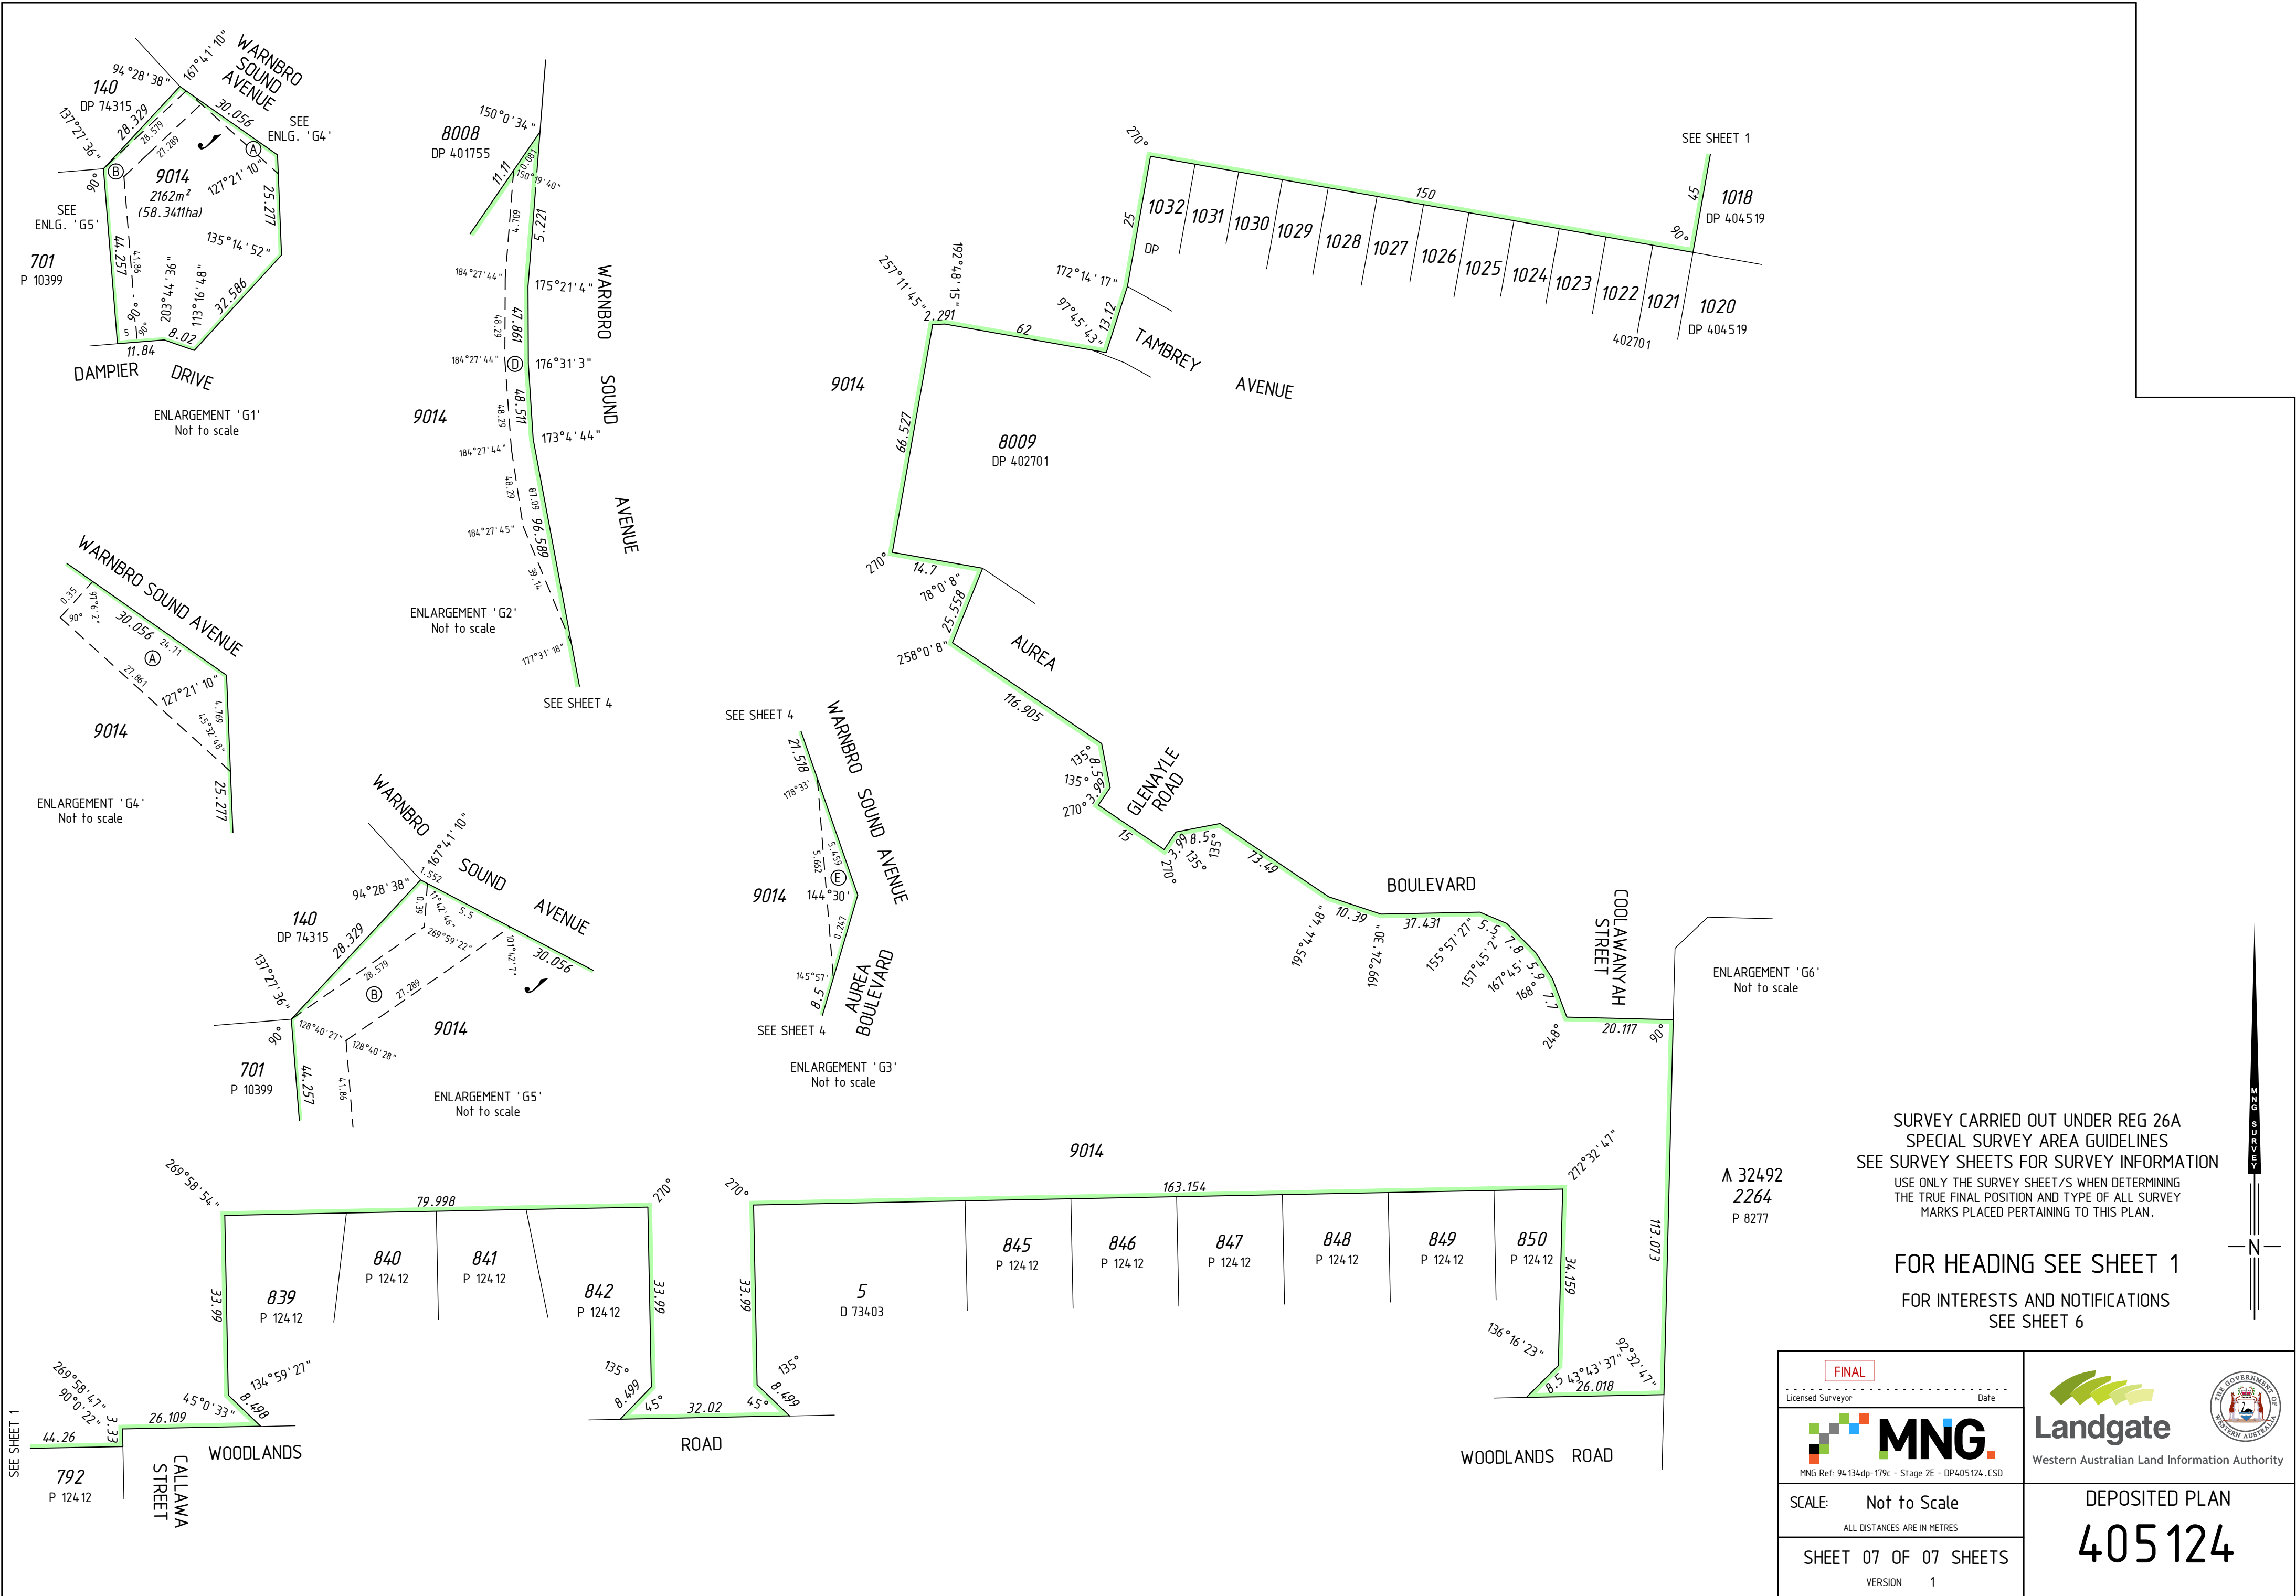

SURVEY CARRIED OUT UNDER REG 26A
SPECIAL SURVEY AREA GUIDELINES
SEE SURVEY SHEETS FOR SURVEY INFORMATION
USE ONLY THE SURVEY SHEET/S WHEN DETERMINING
THE TRUE FINAL POSITION AND TYPE OF ALL SURVEY
MARKS PLACED PERTAINING TO THIS PLAN.

FOR HEADING SEE SHEET 1
FOR INTERESTS AND NOTIFICATIONS
SEE SHEET 6

FINAL Licensed Surveyor _____ Date _____		 Landgate Western Australian Land Information Authority
 MNG MNG Ref: 94.134dp-179c - Stage 2E - DP405124.CSD		
SCALE: Not to Scale ALL DISTANCES ARE IN METRES		DEPOSITED PLAN 405124
SHEET 07 OF 07 SHEETS VERSION 1		

THIS SURVEY SHEET WILL BE
REPLACED BY THE SURVEY DATA

SURVEY CARRIED OUT UNDER REG 26A
SPECIAL SURVEY AREA GUIDELINES

Licensed Surveyor Date		 Landgate Western Australian Land Information Authority 	
 MNG MNG Ref: 94/134dp-179c			
SCALE: ALL DISTANCES ARE IN METRES		DEPOSITED PLAN 405124	
SURVEY SHEET			