



AMENDMENTS TABLE (PLAN GRAPHICS ONLY)			
VERSION	AMENDMENT	AUTHORISED BY	DATE

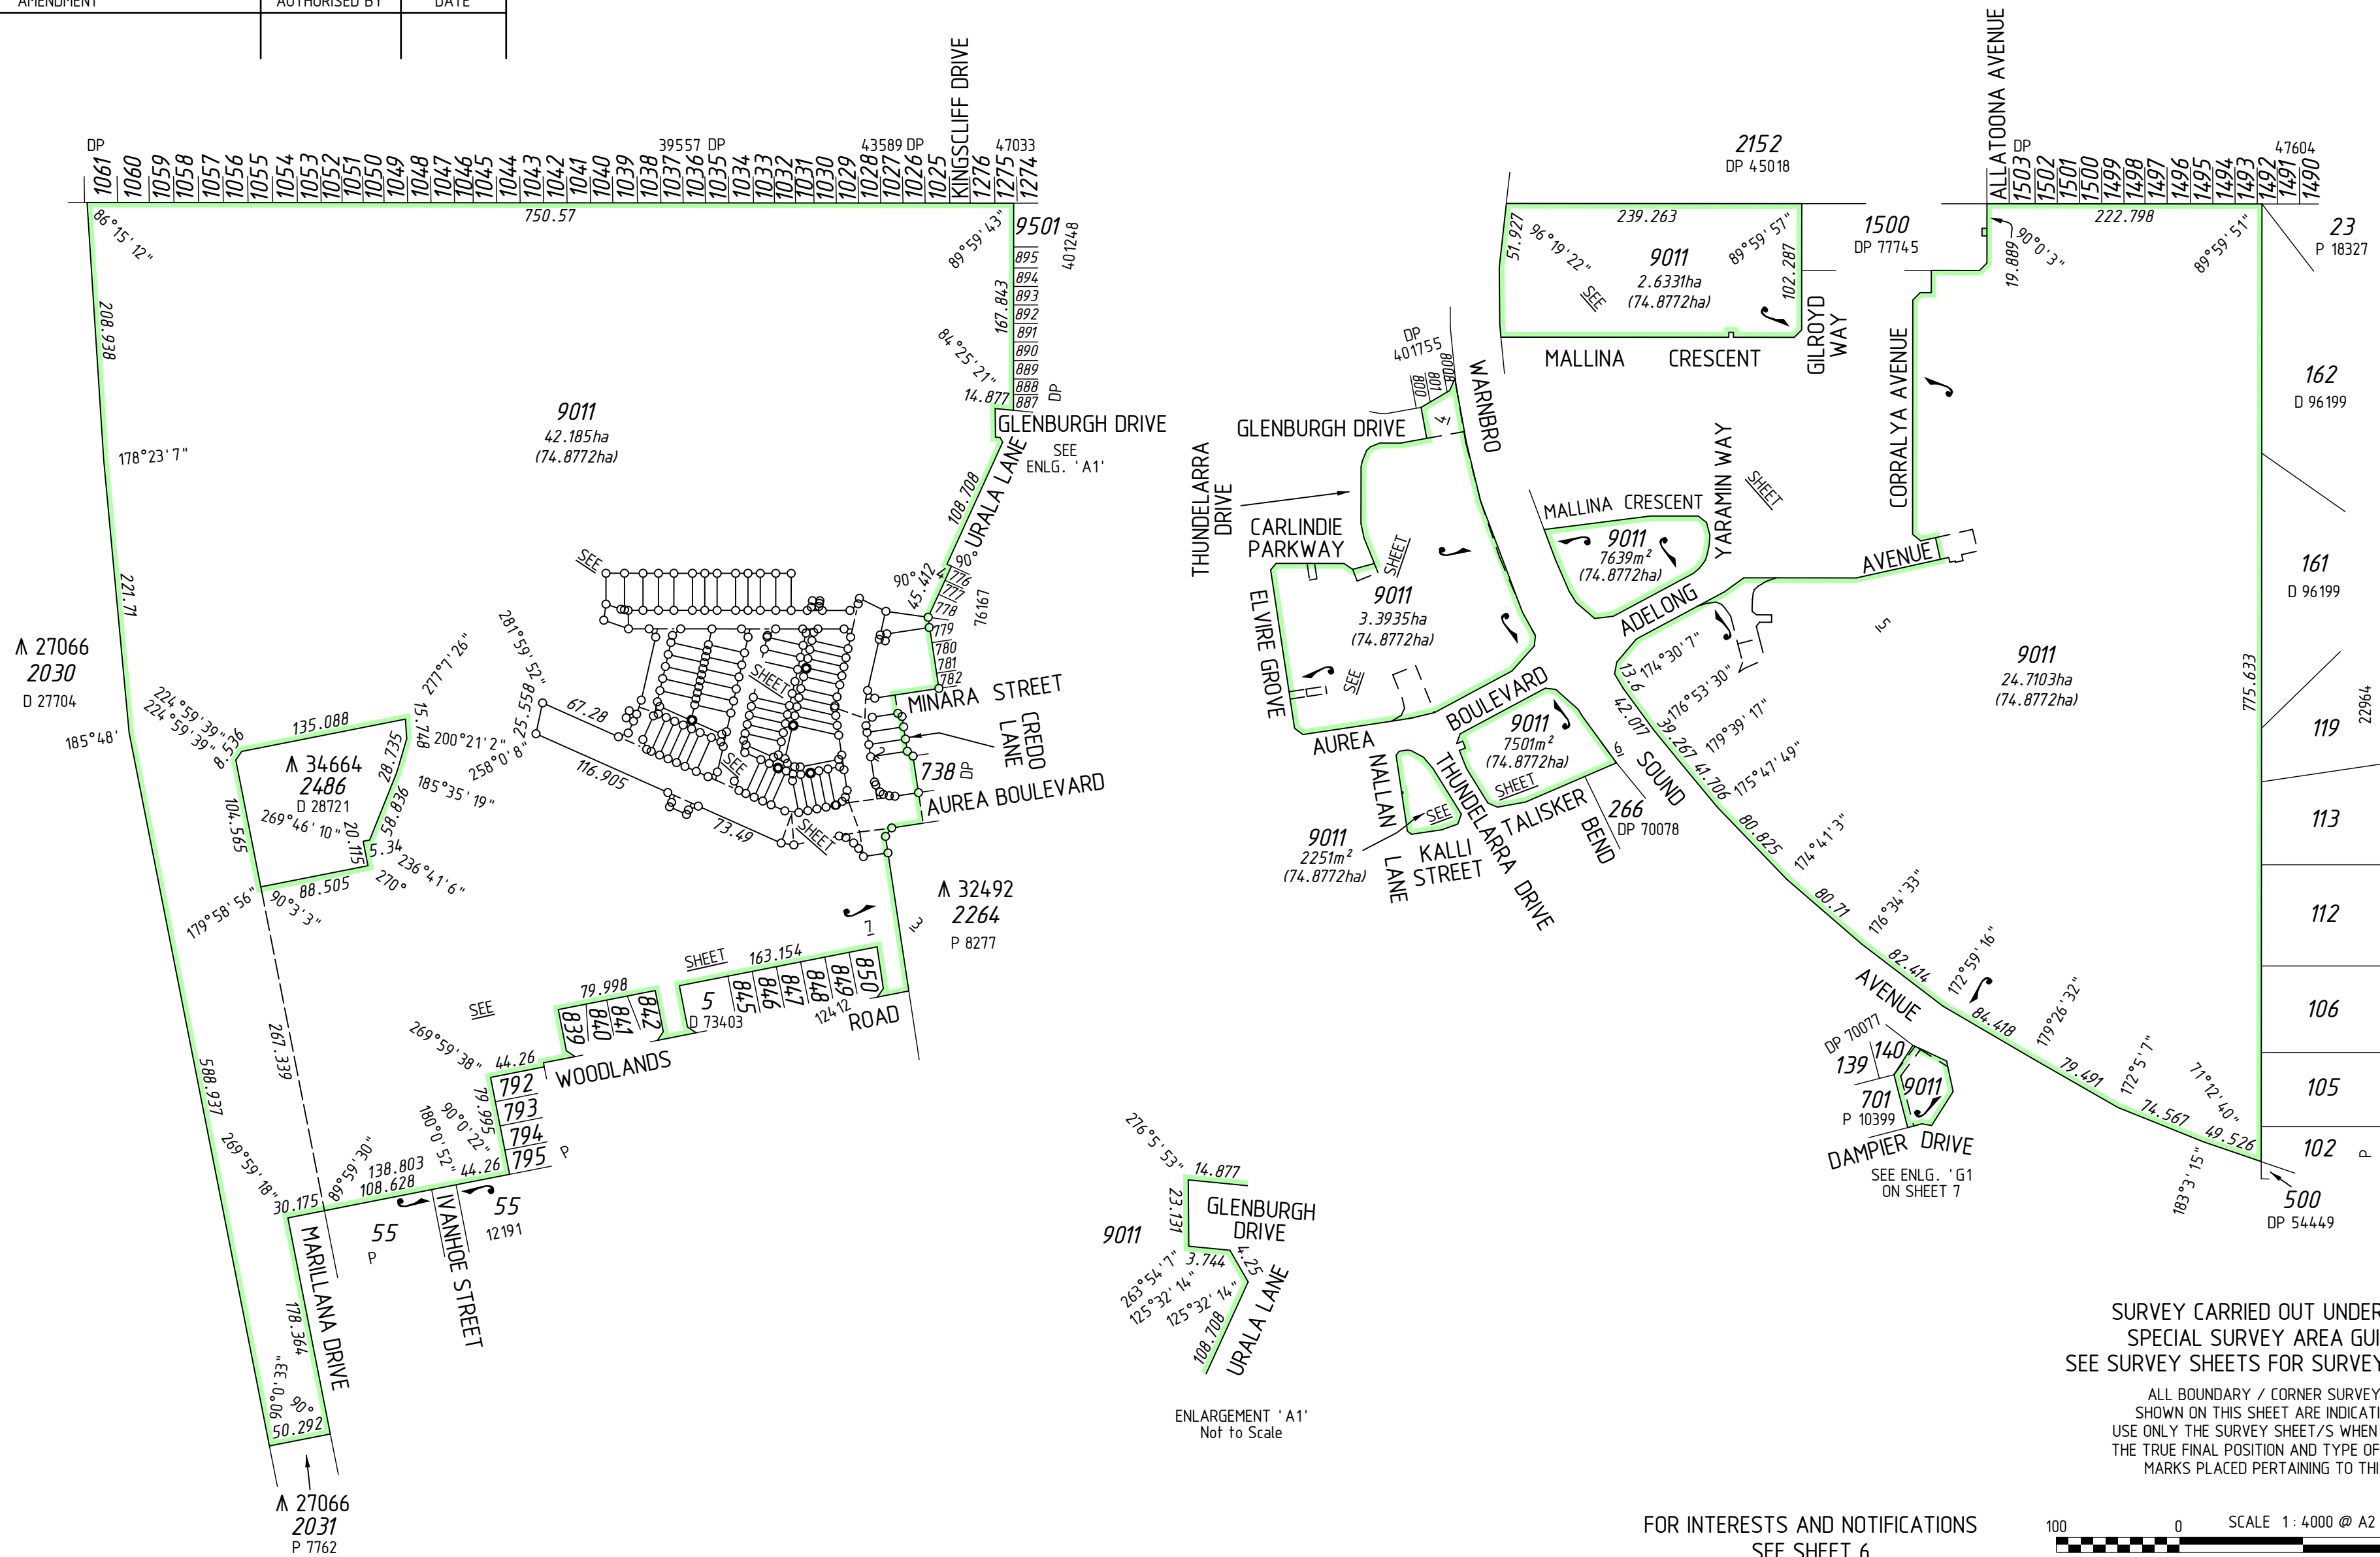

TYPE PURPOSE		FREEHOLD SUBDIVISION		ON INDEX SEE SMARTPLAN		SCALE: 1 : 4000 at A2 ALL DISTANCES ARE IN METRES		SURVEYOR'S CERTIFICATE Reg 54		LODGED DATE FEE PAID ASSESS No.		TYPE OF VALIDATION FULL AUDIT LEGAL COMPONENT DOCKET PLAN CERTIFIED CORRECT I.S.C. F.S.C.		IN ORDER FOR DEALINGS SUBJECT TO		 Landgate Western Australian Land Information Authority DEPOSITED PLAN 402701 SHEET 01 OF 07 SHEETS (PLUS SURVEY SHEET(S)) VERSION 1	
PLAN OF LOTS 739-742, 749, 750, 1021-1032, 1040-1091, 9011 ROADS AND RESTRICTIVE COVENANT				FORMER TENURE LOT 9010 DP 401755 C/T 2838/347		FIELD BOOK 113072 114645 116956 120380		I, Daniel T. GROGAN hereby certify that this plan is accurate and is a correct representation of the - (a) *survey, and/or (b) *calculations from measurements recorded in the field records (*delete if inapplicable) undertaken for the purposes of this plan and that it complies with the relevant written law(s) in relation to which it is lodged. FINAL Licensed Surveyor Date		APPROVED BY WESTERN AUSTRALIAN PLANNING COMMISSION FILE 147704, 145977 Delegated under Sec 16 P & D Act 2005 DATE		For INSPECTOR OF PLANS & SURVEYS / AUTHORIZED LAND OFFICER DATE		APPROVED REG26A (4) INSPECTOR OF PLANS & SURVEYS / AUTHORIZED LAND OFFICER DATE			
				S.S.A. YES		 McMULLEN NOLAN GROUP Surveying Excellence P.O. Box 3526 Success, W.A. 6964, E-mail: info@mcmullennolan.com.au Phone: (08) 6436 1599, Fax: (08) 6436 1500 MNG Ref : 94134dp-138f - Stage 4A - DP402701.CSD				DISTRICT COCKBURN SOUND TOWNSITE R.D.L. FILE No. LOCALITY GOLDEN BAY LOCAL AUTHORITY CITY OF ROCKINGHAM							

SURVEY CARRIED OUT UNDER REG 26A
SPECIAL SURVEY AREA GUIDELINES
ALL BOUNDARY / CORNER SURVEY MARKS
SHOWN ON THIS SHEET ARE INDICATIVE ONLY.
USE ONLY THE SURVEY SHEET/S WHEN DETERMINING
THE TRUE FINAL POSITION AND TYPE OF ALL SURVEY
MARKS PLACED PERTAINING TO THIS PLAN.

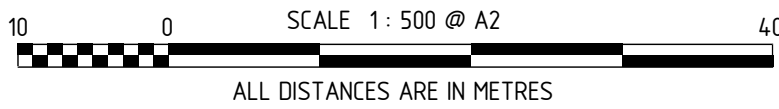


FOR HEADING SEE SHEET 1
FOR INTERESTS AND NOTIFICATIONS
SEE SHEET 6



FINAL	
Licensed Surveyor	Date
 Surveying Excellence	
MNG Ref: 94.134dp-138f - Stage 4A - DP402701.CSD	
SCALE: 1 : 500 at A2	DEPOSITED PLAN 402701
SHEET 02 OF 07 SHEETS	
ALL DISTANCES ARE IN METRES	VERSION 1


Western Australian Land Information Authority



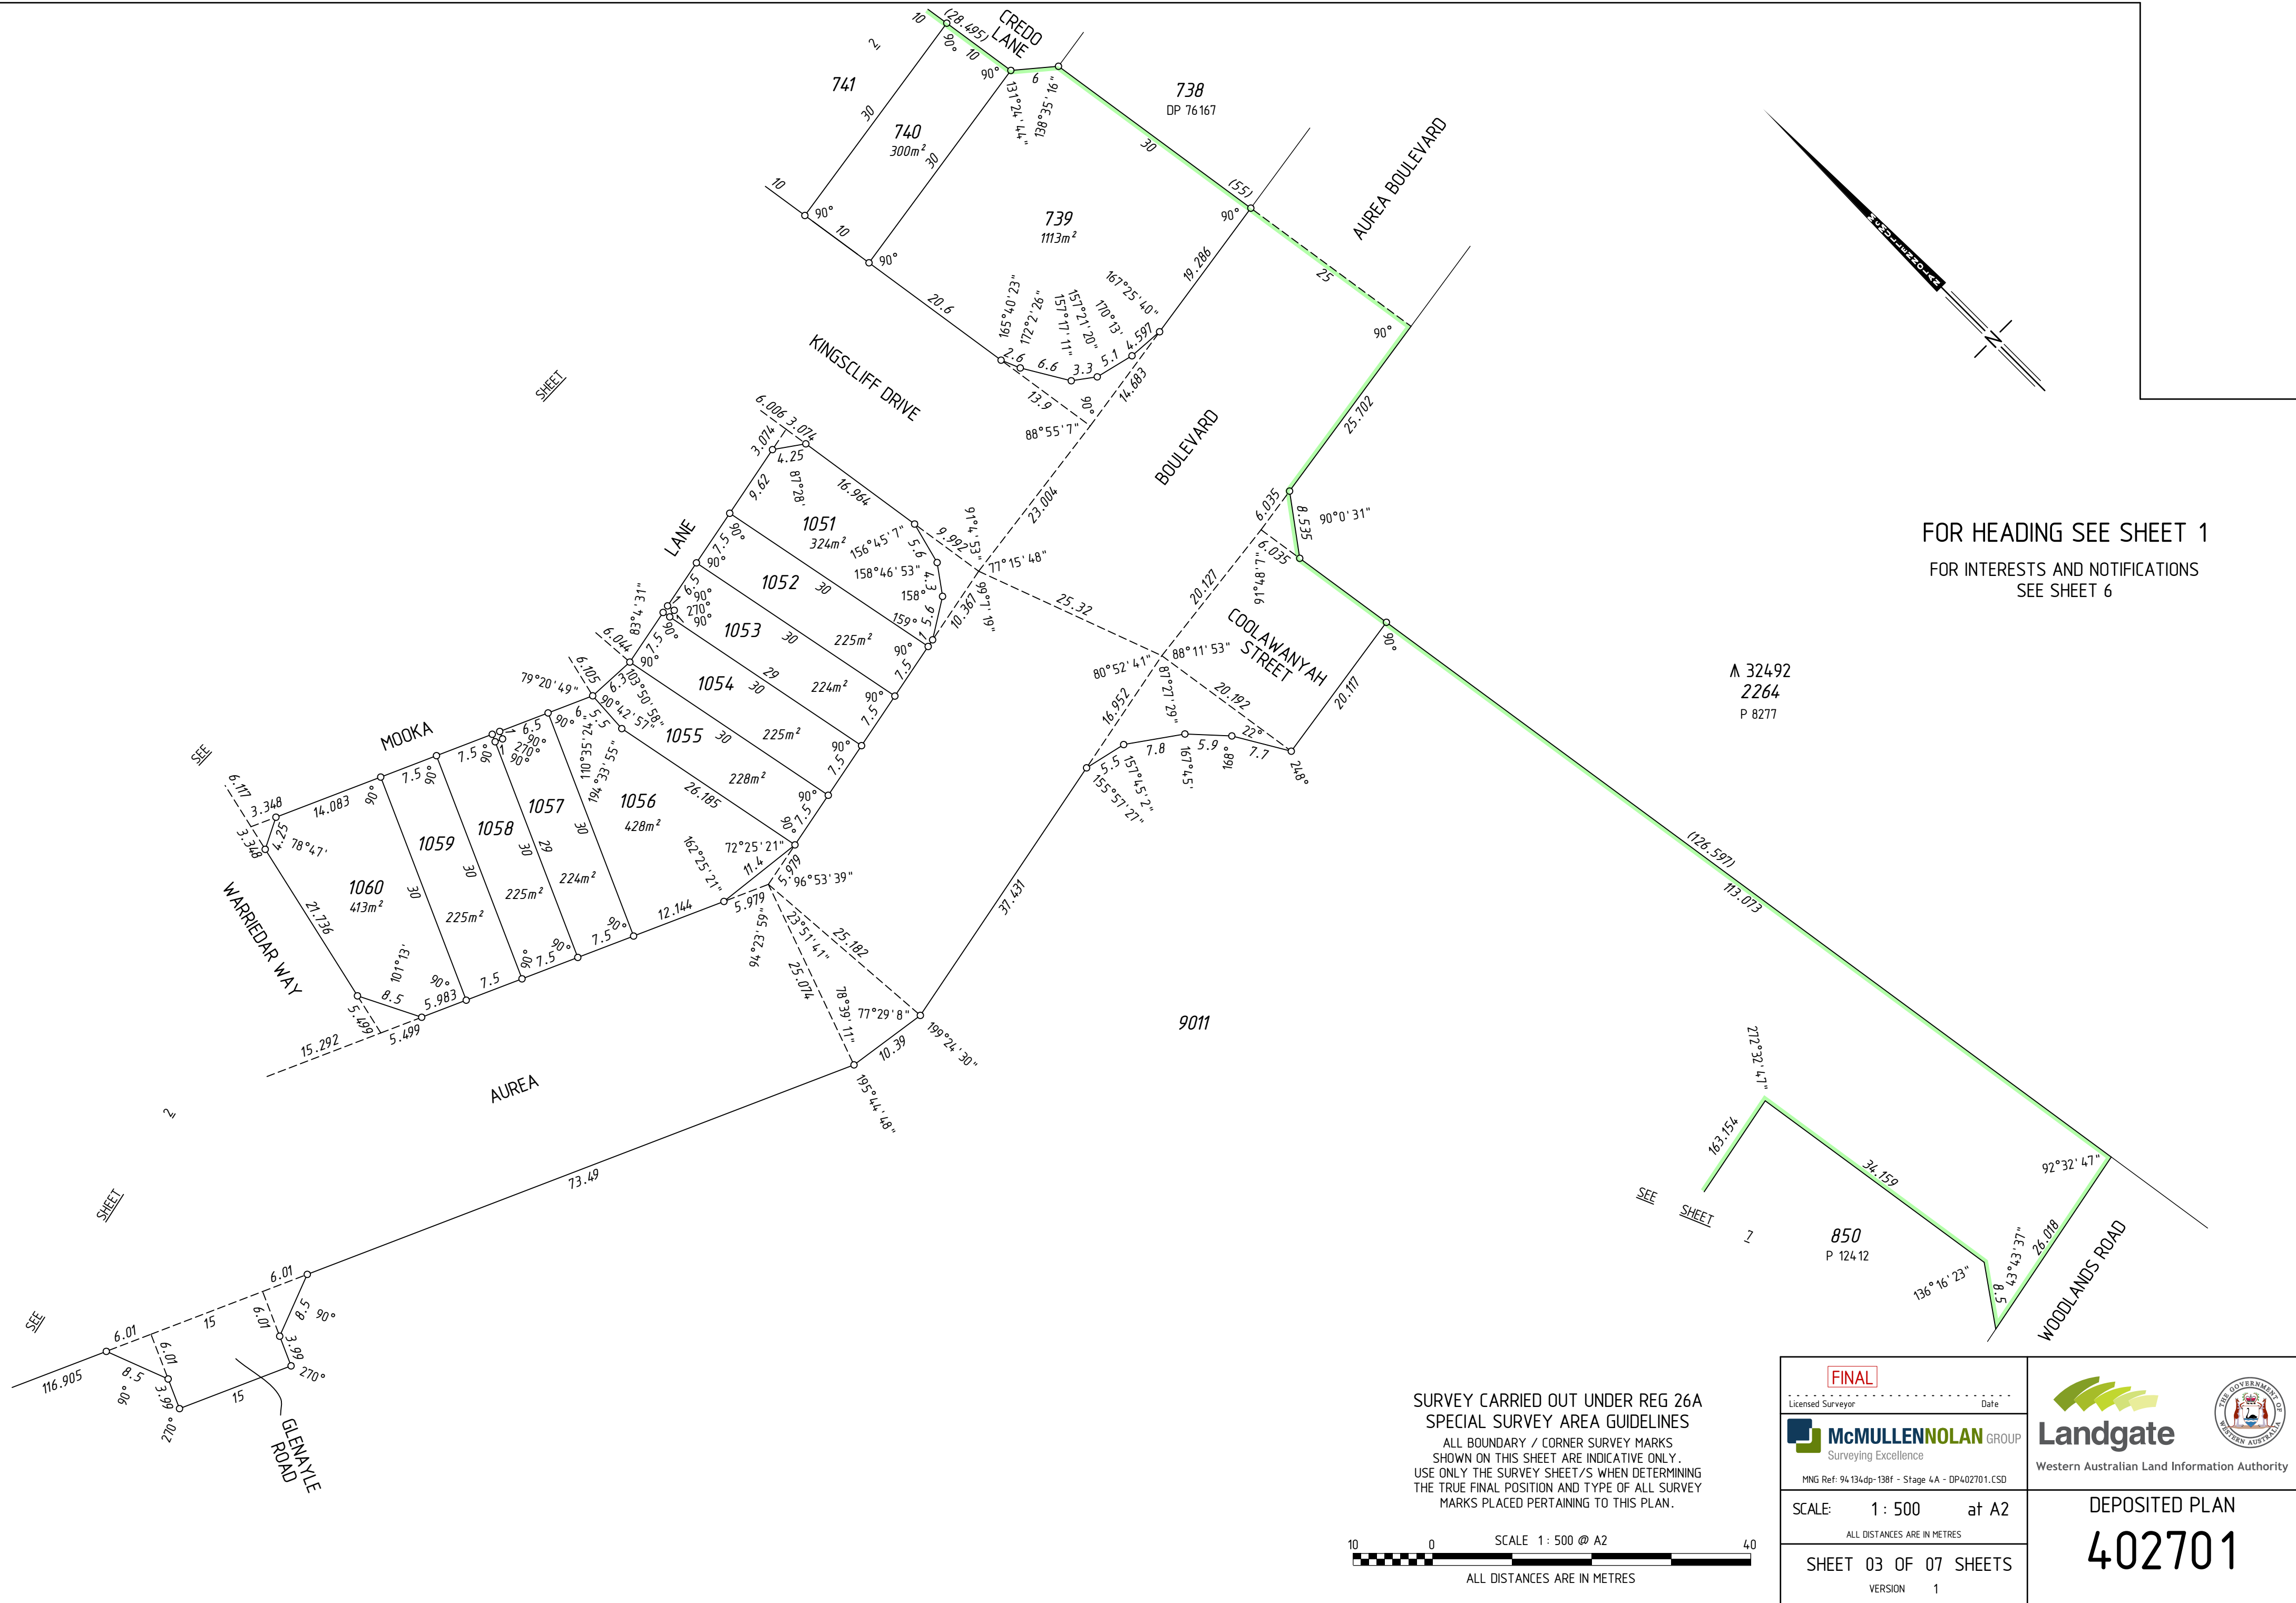

FOR HEADING SEE SHEET 1
FOR INTERESTS AND NOTIFICATIONS
SEE SHEET 6

Λ 324.92
2264
P 8277

FINAL

Licensed Surveyor Date
McMULLENNOLAN GROUP
Surveying Excellence

MNG Ref: 94.134dp-138f - Stage 4A - DP402701.CSD



SCALE: 1 : 500 at A2
ALL DISTANCES ARE IN METRES
SHEET 03 OF 07 SHEETS
VERSION 1

Landgate
Western Australian Land Information Authority

DEPOSITED PLAN
402701

SEE

WARNBRO

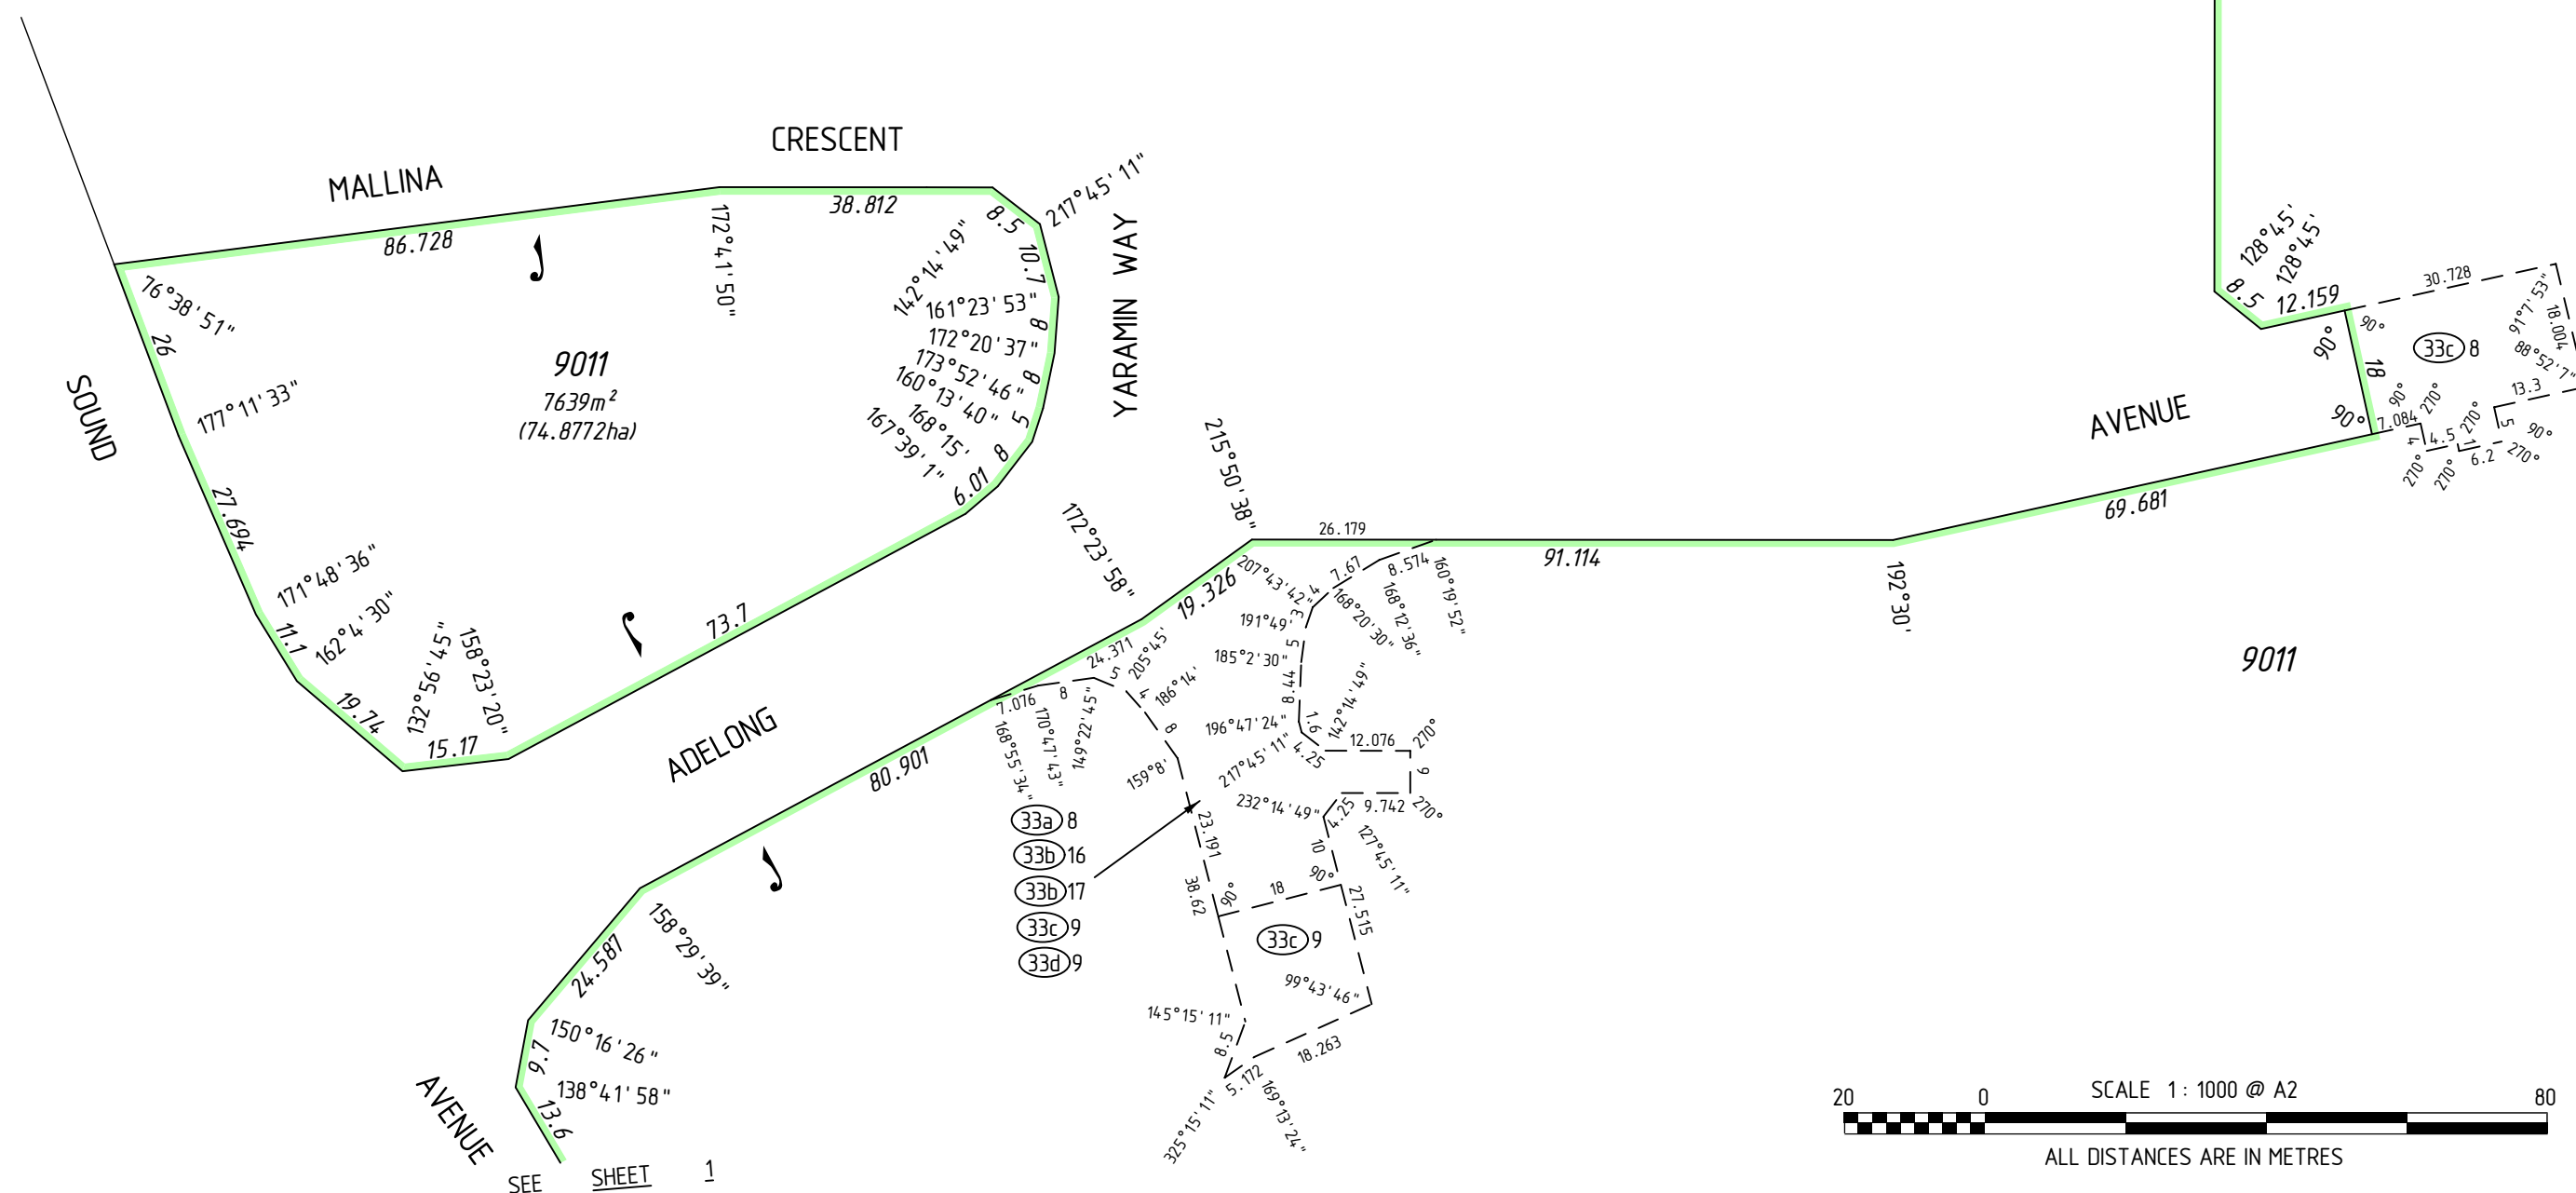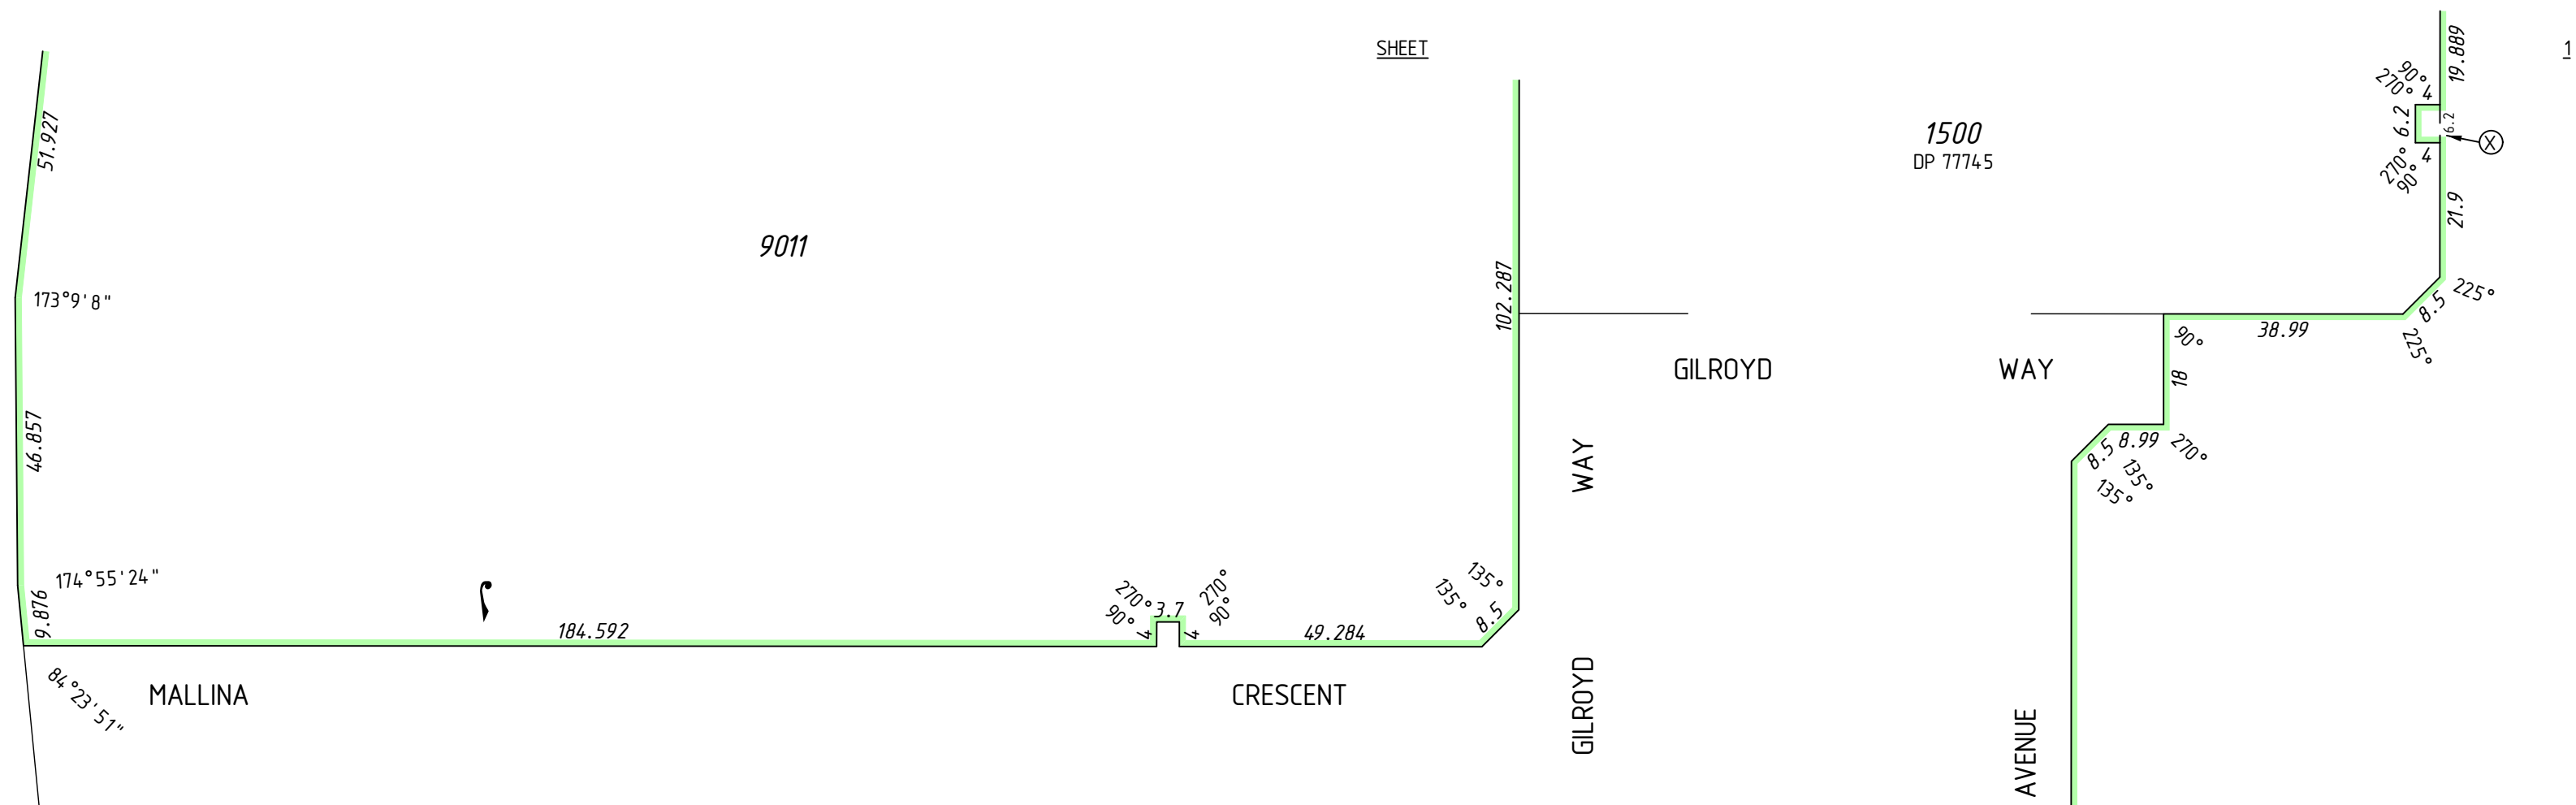


SURVEY CARRIED OUT UNDER REG 26A
SPECIAL SURVEY AREA GUIDELINES
ALL BOUNDARY / CORNER SURVEY MARKS
SHOWN ON THIS SHEET ARE INDICATIVE ONLY.
USE ONLY THE SURVEY SHEET/S WHEN DETERMINING
THE TRUE FINAL POSITION AND TYPE OF ALL SURVEY
MARKS PLACED PERTAINING TO THIS PLAN.

FOR HEADING SEE SHEET 1
FOR INTERESTS AND NOTIFICATIONS
SEE SHEET 6


FINAL		 Landgate Western Australian Land Information Authority	
Licensed Surveyor	Date	 McMULLENOLAN GROUP Surveying Excellence MNG Ref: 94.134dp-138f - Stage 4A - DP402701.CSD	
SCALE: 1 : 1000 at A2 ALL DISTANCES ARE IN METRES		DEPOSITED PLAN 402701	
SHEET 05 OF 07 SHEETS VERSION 1			

INTERESTS AND NOTIFICATIONS						
SUBJECT	PURPOSE	STATUTORY REFERENCE	ORIGIN	LAND BURDENED	BENEFIT TO	COMMENTS
(A)	EASEMENT		DOC F848983	LOT 9011	SEE DOC	AS REDEFINED ON DP72062
(B),(D),(E),(F)	EASEMENT		DOC F714364	LOT 9011	SEE DOC	AS REDEFINED ON DP72062
(33b)	EASEMENT (Sewerage)	SEC 167 OF THE P. & D. ACT REG 33 (b)	DP 70077	LOT 9011	WATER CORPORATION	
(33b) 4	EASEMENT (Sewerage)	SEC 167 OF THE P. & D. ACT REG 33 (b)	DP 72062	LOT 9011	WATER CORPORATION	
(33b) 8	EASEMENT (Water Supply)	SEC 167 OF THE P. & D. ACT REG 33 (b)	DP 72062	LOT 9011	WATER CORPORATION	
(33c) 4	EASEMENT (Electricity Supply)	SEC 167 OF THE P. & D. ACT REG 33 (c)	DP 72062	LOT 9011	ELECTRICITY NETWORKS CORPORATION	
(S)	EASEMENT	SEC 195 & 196 OF THE L. A. A.	DOC L871451	LOT 9011	CITY OF ROCKINGHAM AND THE PUBLIC AT LARGE	
(33a) 6, (33a) 7	EASEMENT (Drainage)	SEC 167 OF THE P. & D. ACT REG 33 (a)	DP 76167	LOT 9011	CITY OF ROCKINGHAM	
(33b) 13, (33b) 15	EASEMENT (Sewerage)	SEC 167 OF THE P. & D. ACT REG 33 (b)	DP 76167	LOT 9011	WATER CORPORATION	
(33b) 14	EASEMENT (Water Supply)	SEC 167 OF THE P. & D. ACT REG 33 (b)	DP 76167	LOT 9011	WATER CORPORATION	
(33c) 7	EASEMENT (Electricity Supply)	SEC 167 OF THE P. & D. ACT REG 33 (c)	DP 76167	LOT 9011	ELECTRICITY NETWORKS CORPORATION	
(33d) 5	EASEMENT (Gas Supply)	SEC 167 OF THE P. & D. ACT REG 33 (d)	DP 76167	LOT 9011	W. A. GAS NETWORKS PTY LTD	
(X)	NOTIFICATION	SEC 70A OF THE T. L. A.	DOC M78767	LOT 9011		
(33a) 8	EASEMENT (Drainage)	SEC 167 OF THE P. & D. ACT REG 33 (a)	DP 77745	LOT 9011	CITY OF ROCKINGHAM	
(33b) 16	EASEMENT (Sewerage)	SEC 167 OF THE P. & D. ACT REG 33 (b)	DP 77745	LOT 9011	WATER CORPORATION	
(33b) 17	EASEMENT (Water Supply)	SEC 167 OF THE P. & D. ACT REG 33 (b)	DP 77745	LOT 9011	WATER CORPORATION	
(33c) 8, (33c) 9	EASEMENT (Electricity Supply)	SEC 167 OF THE P. & D. ACT REG 33 (c)	DP 77745	LOT 9011	ELECTRICITY NETWORKS CORPORATION	
(33d) 9	EASEMENT (Gas Supply)	SEC 167 OF THE P. & D. ACT REG 33 (d)	DP 77745	LOT 9011	W. A. GAS NETWORKS PTY LTD	
(33c) 1	EASEMENT (Electricity Supply)	SEC 167 OF THE P. & D. ACT REG 33 (c)	DP 401248	LOT 9011	ELECTRICITY NETWORKS CORPORATION	
(33d) 1	EASEMENT (Gas Supply)	SEC 167 OF THE P. & D. ACT REG 33 (d)	DP 401248	LOT 9011	W. A. GAS NETWORKS PTY LTD	
	RESTRICTIVE COVENANT	SEC 136D OF THE TLA	THIS PLAN & DOC	ALL LOTS EXCEPT 739, 749, 1050 & 9011	ALL LOTS EXCEPT 739, 749, 1050 & 9011	

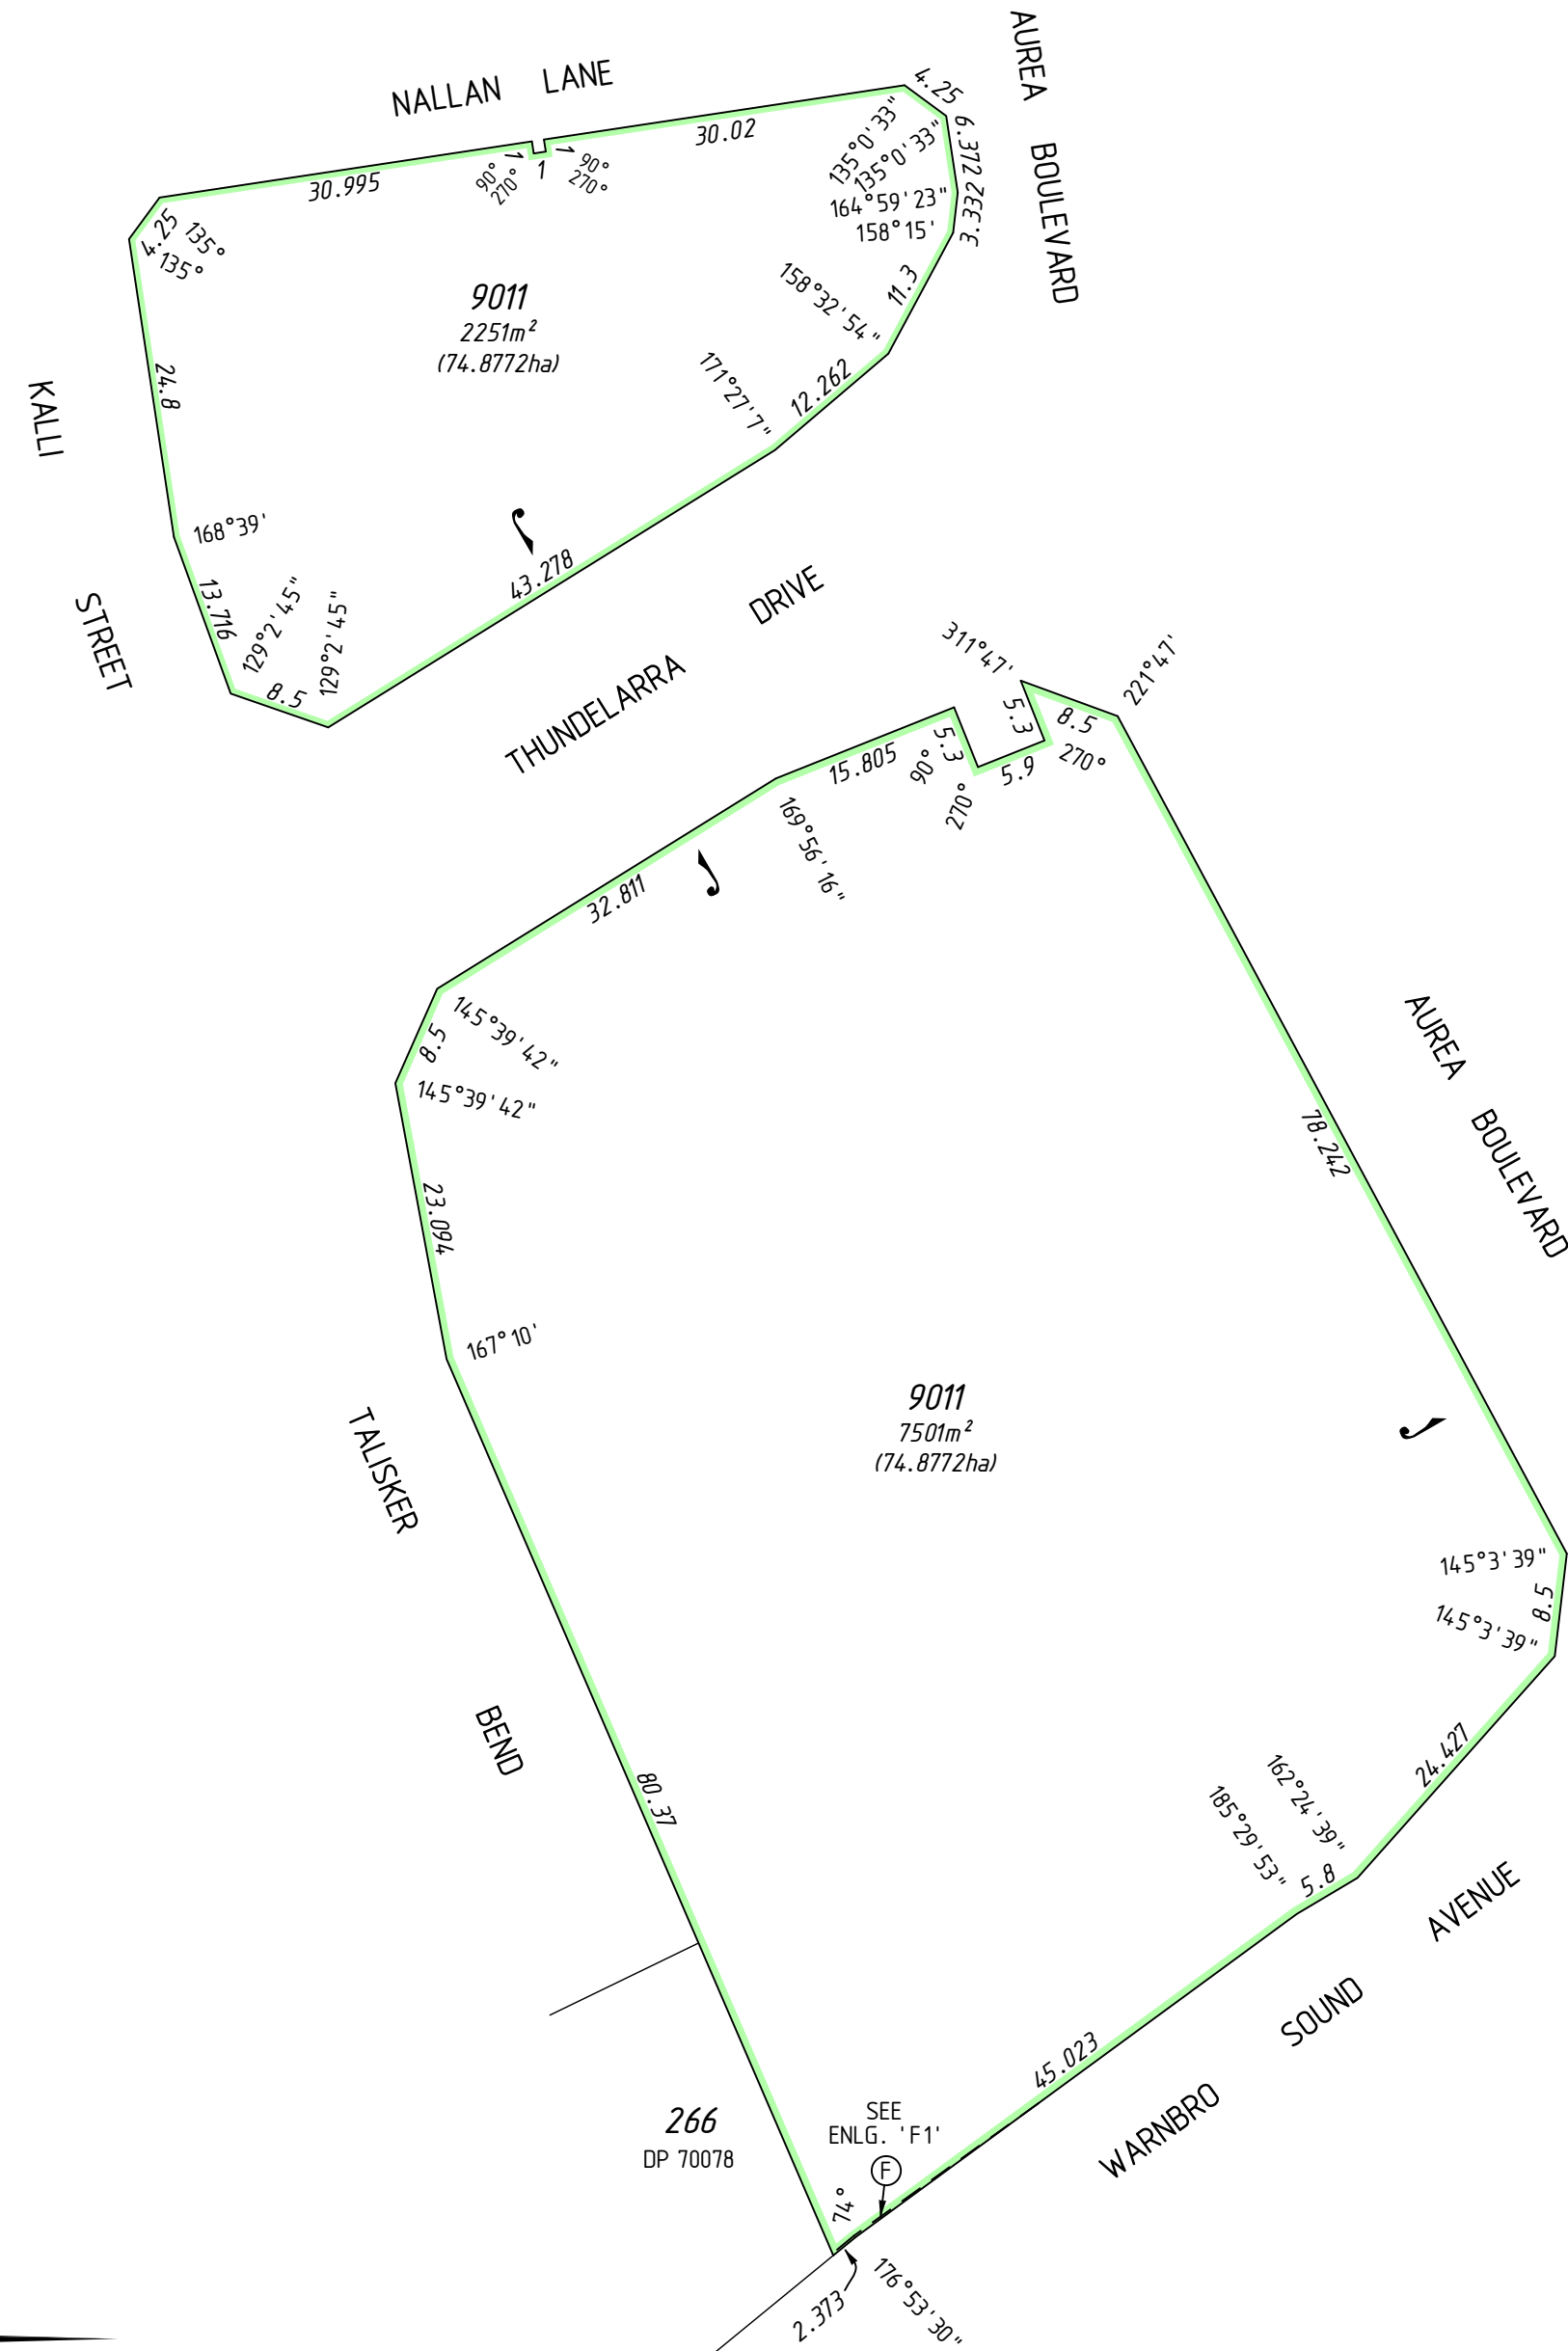

SURVEY CARRIED OUT UNDER REG 26A
SPECIAL SURVEY AREA GUIDELINES
ALL BOUNDARY / CORNER SURVEY MARKS
SHOWN ON THIS SHEET ARE INDICATIVE ONLY.
USE ONLY THE SURVEY SHEET/S WHEN DETERMINING
THE TRUE FINAL POSITION AND TYPE OF ALL SURVEY
MARKS PLACED PERTAINING TO THIS PLAN.







FOR HEADING SEE SHEET 1

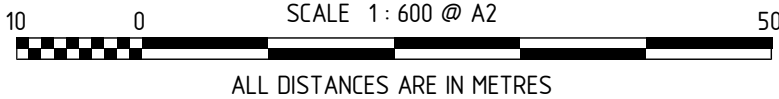

FINAL	
Licensed Surveyor	Date
 McMULLENNOLAN GROUP Surveying Excellence	
MNG Ref: 94.134dp-138f - Stage 4A - DP402701.CSD	
SCALE:	1 : 600 at A2
ALL DISTANCES ARE IN METRES	
SHEET 06 OF 07 SHEETS	
VERSION 1	



DEPOSITED PLAN
402701

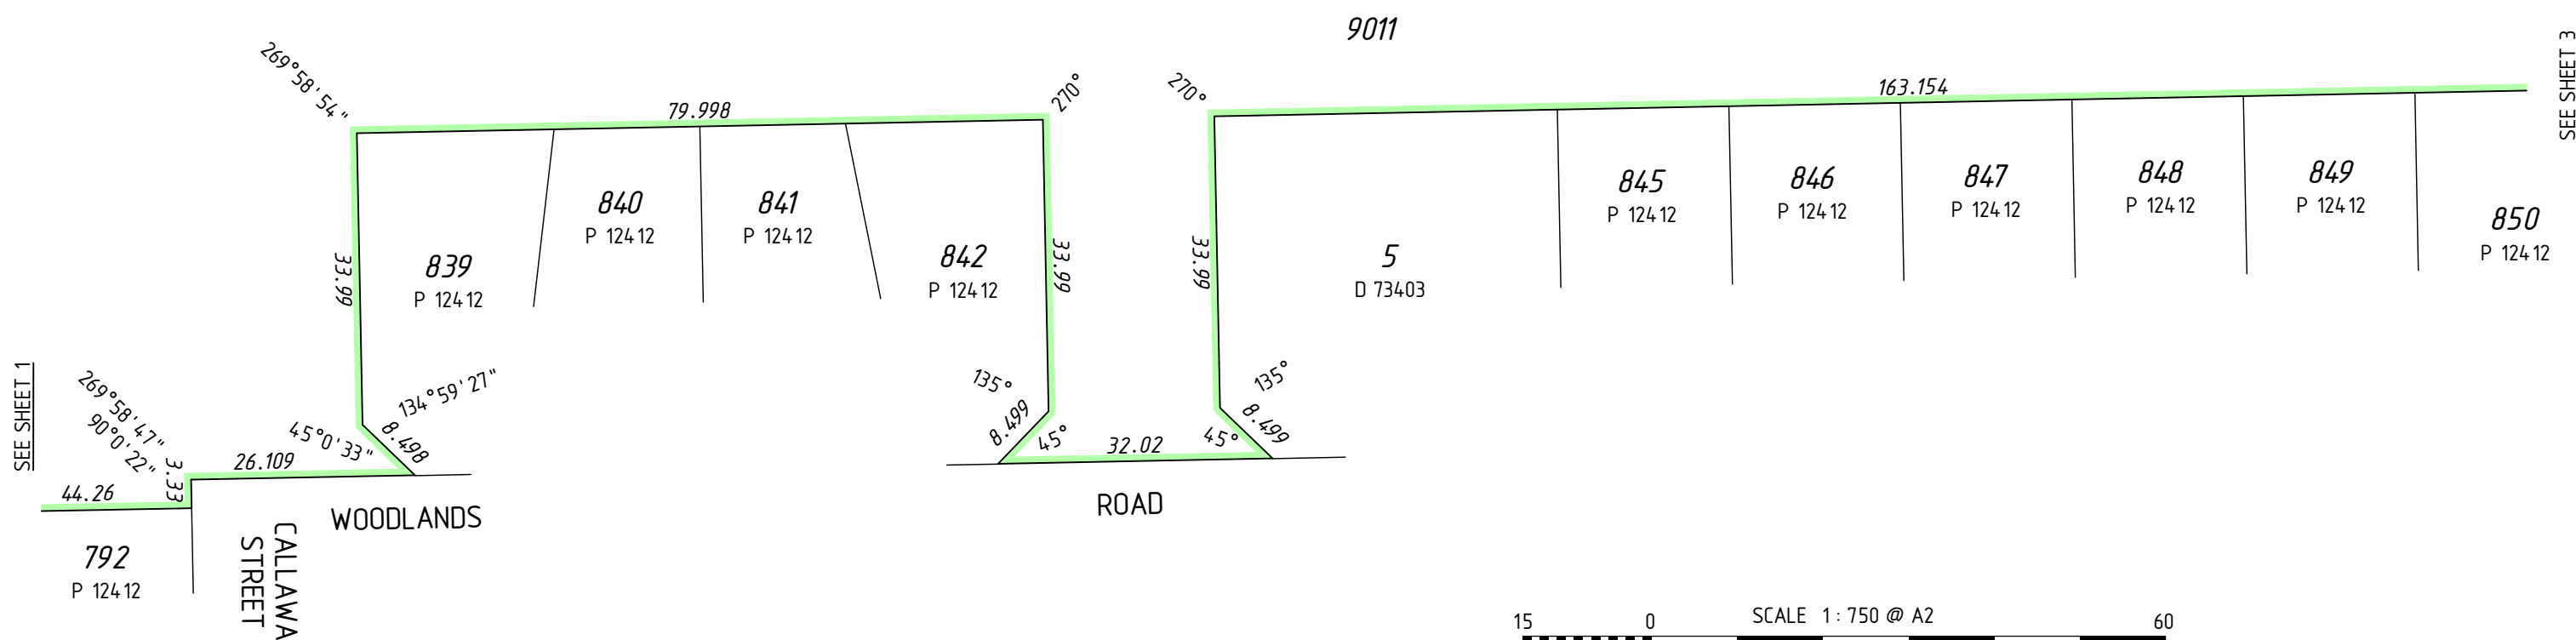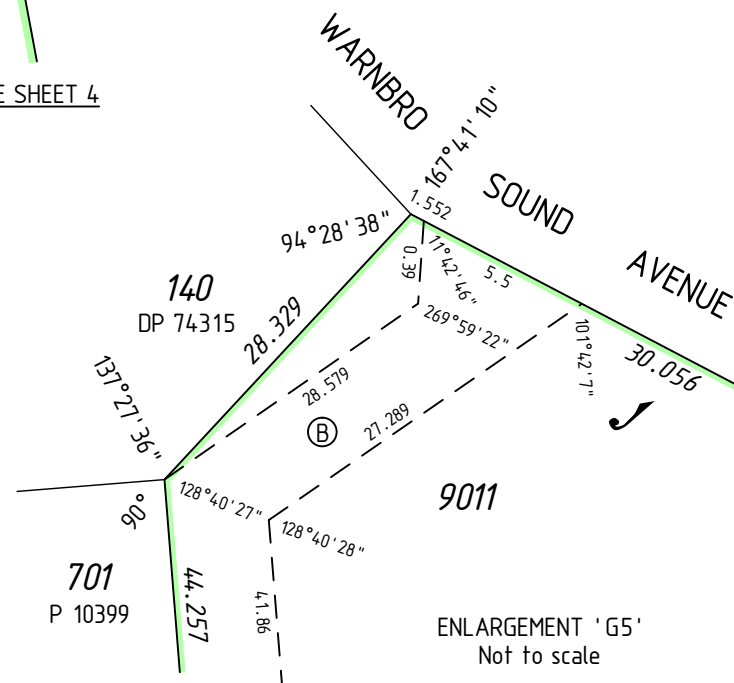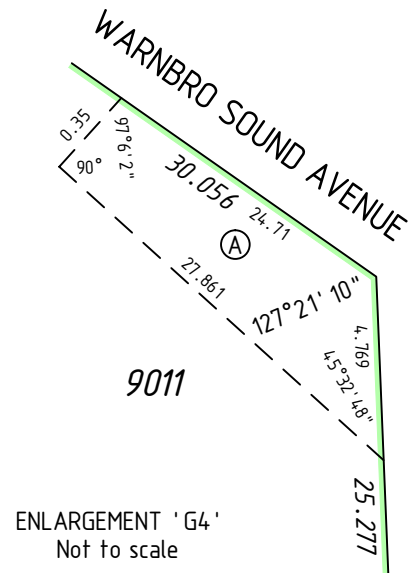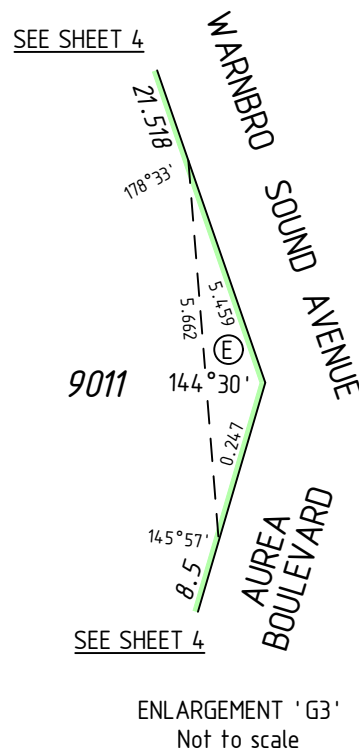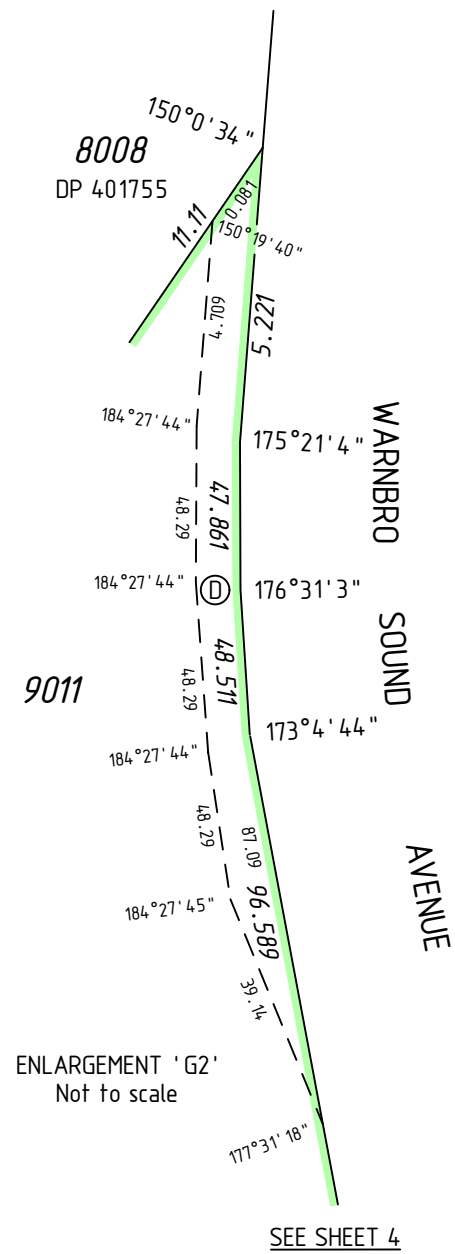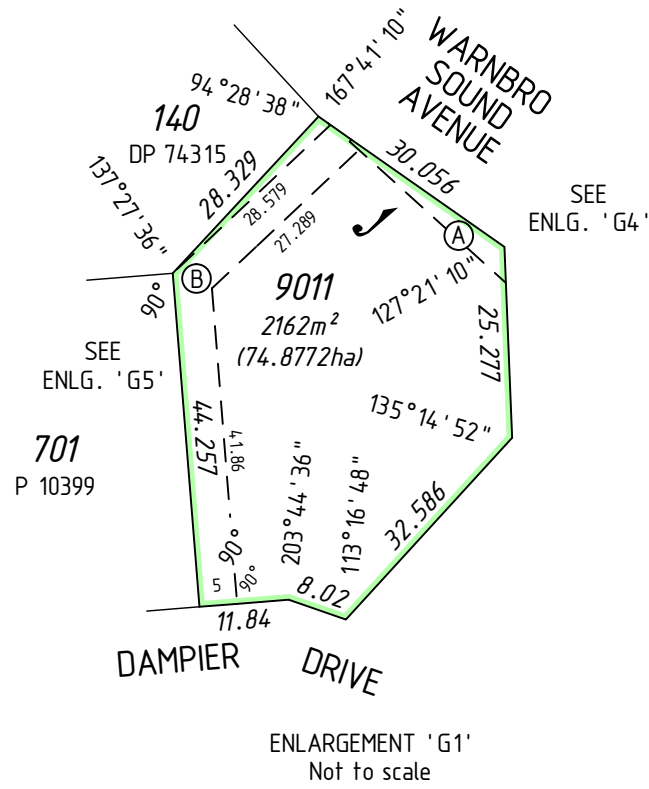

SURVEY CARRIED OUT UNDER REG 26A
SPECIAL SURVEY AREA GUIDELINES
ALL BOUNDARY / CORNER SURVEY MARKS
SHOWN ON THIS SHEET ARE INDICATIVE ONLY.
USE ONLY THE SURVEY SHEET/S WHEN DETERMINING
THE TRUE FINAL POSITION AND TYPE OF ALL SURVEY
MARKS PLACED PERTAINING TO THIS PLAN.

FOR HEADING SEE SHEET 1
FOR INTERESTS AND NOTIFICATIONS
SEE SHEET 6

FINAL	
Licensed Surveyor	Date
 Surveying Excellence MNG Ref: 94.134dp-138f - Stage 4A - DP402701.CSD	
SCALE: 1 : 750 at A2 ALL DISTANCES ARE IN METRES	
SHEET 07 OF 07 SHEETS VERSION 1	
 Western Australian Land Information Authority	
DEPOSITED PLAN 402701	



THIS SURVEY SHEET WILL BE
REPLACED BY THE SURVEY DATA

SURVEY CARRIED OUT UNDER REG 26A
SPECIAL SURVEY AREA GUIDELINES

----- Licensed Surveyor Date		 Landgate Western Australian Land Information Authority
 McMULLENNOLAN GROUP Surveying Excellence MNG Ref: 94 134dp-138f		
SCALE: at A2 ALL DISTANCES ARE IN METRES		
SURVEY SHEET		DEPOSITED PLAN 402701

DEPOSITED PLAN
402701