
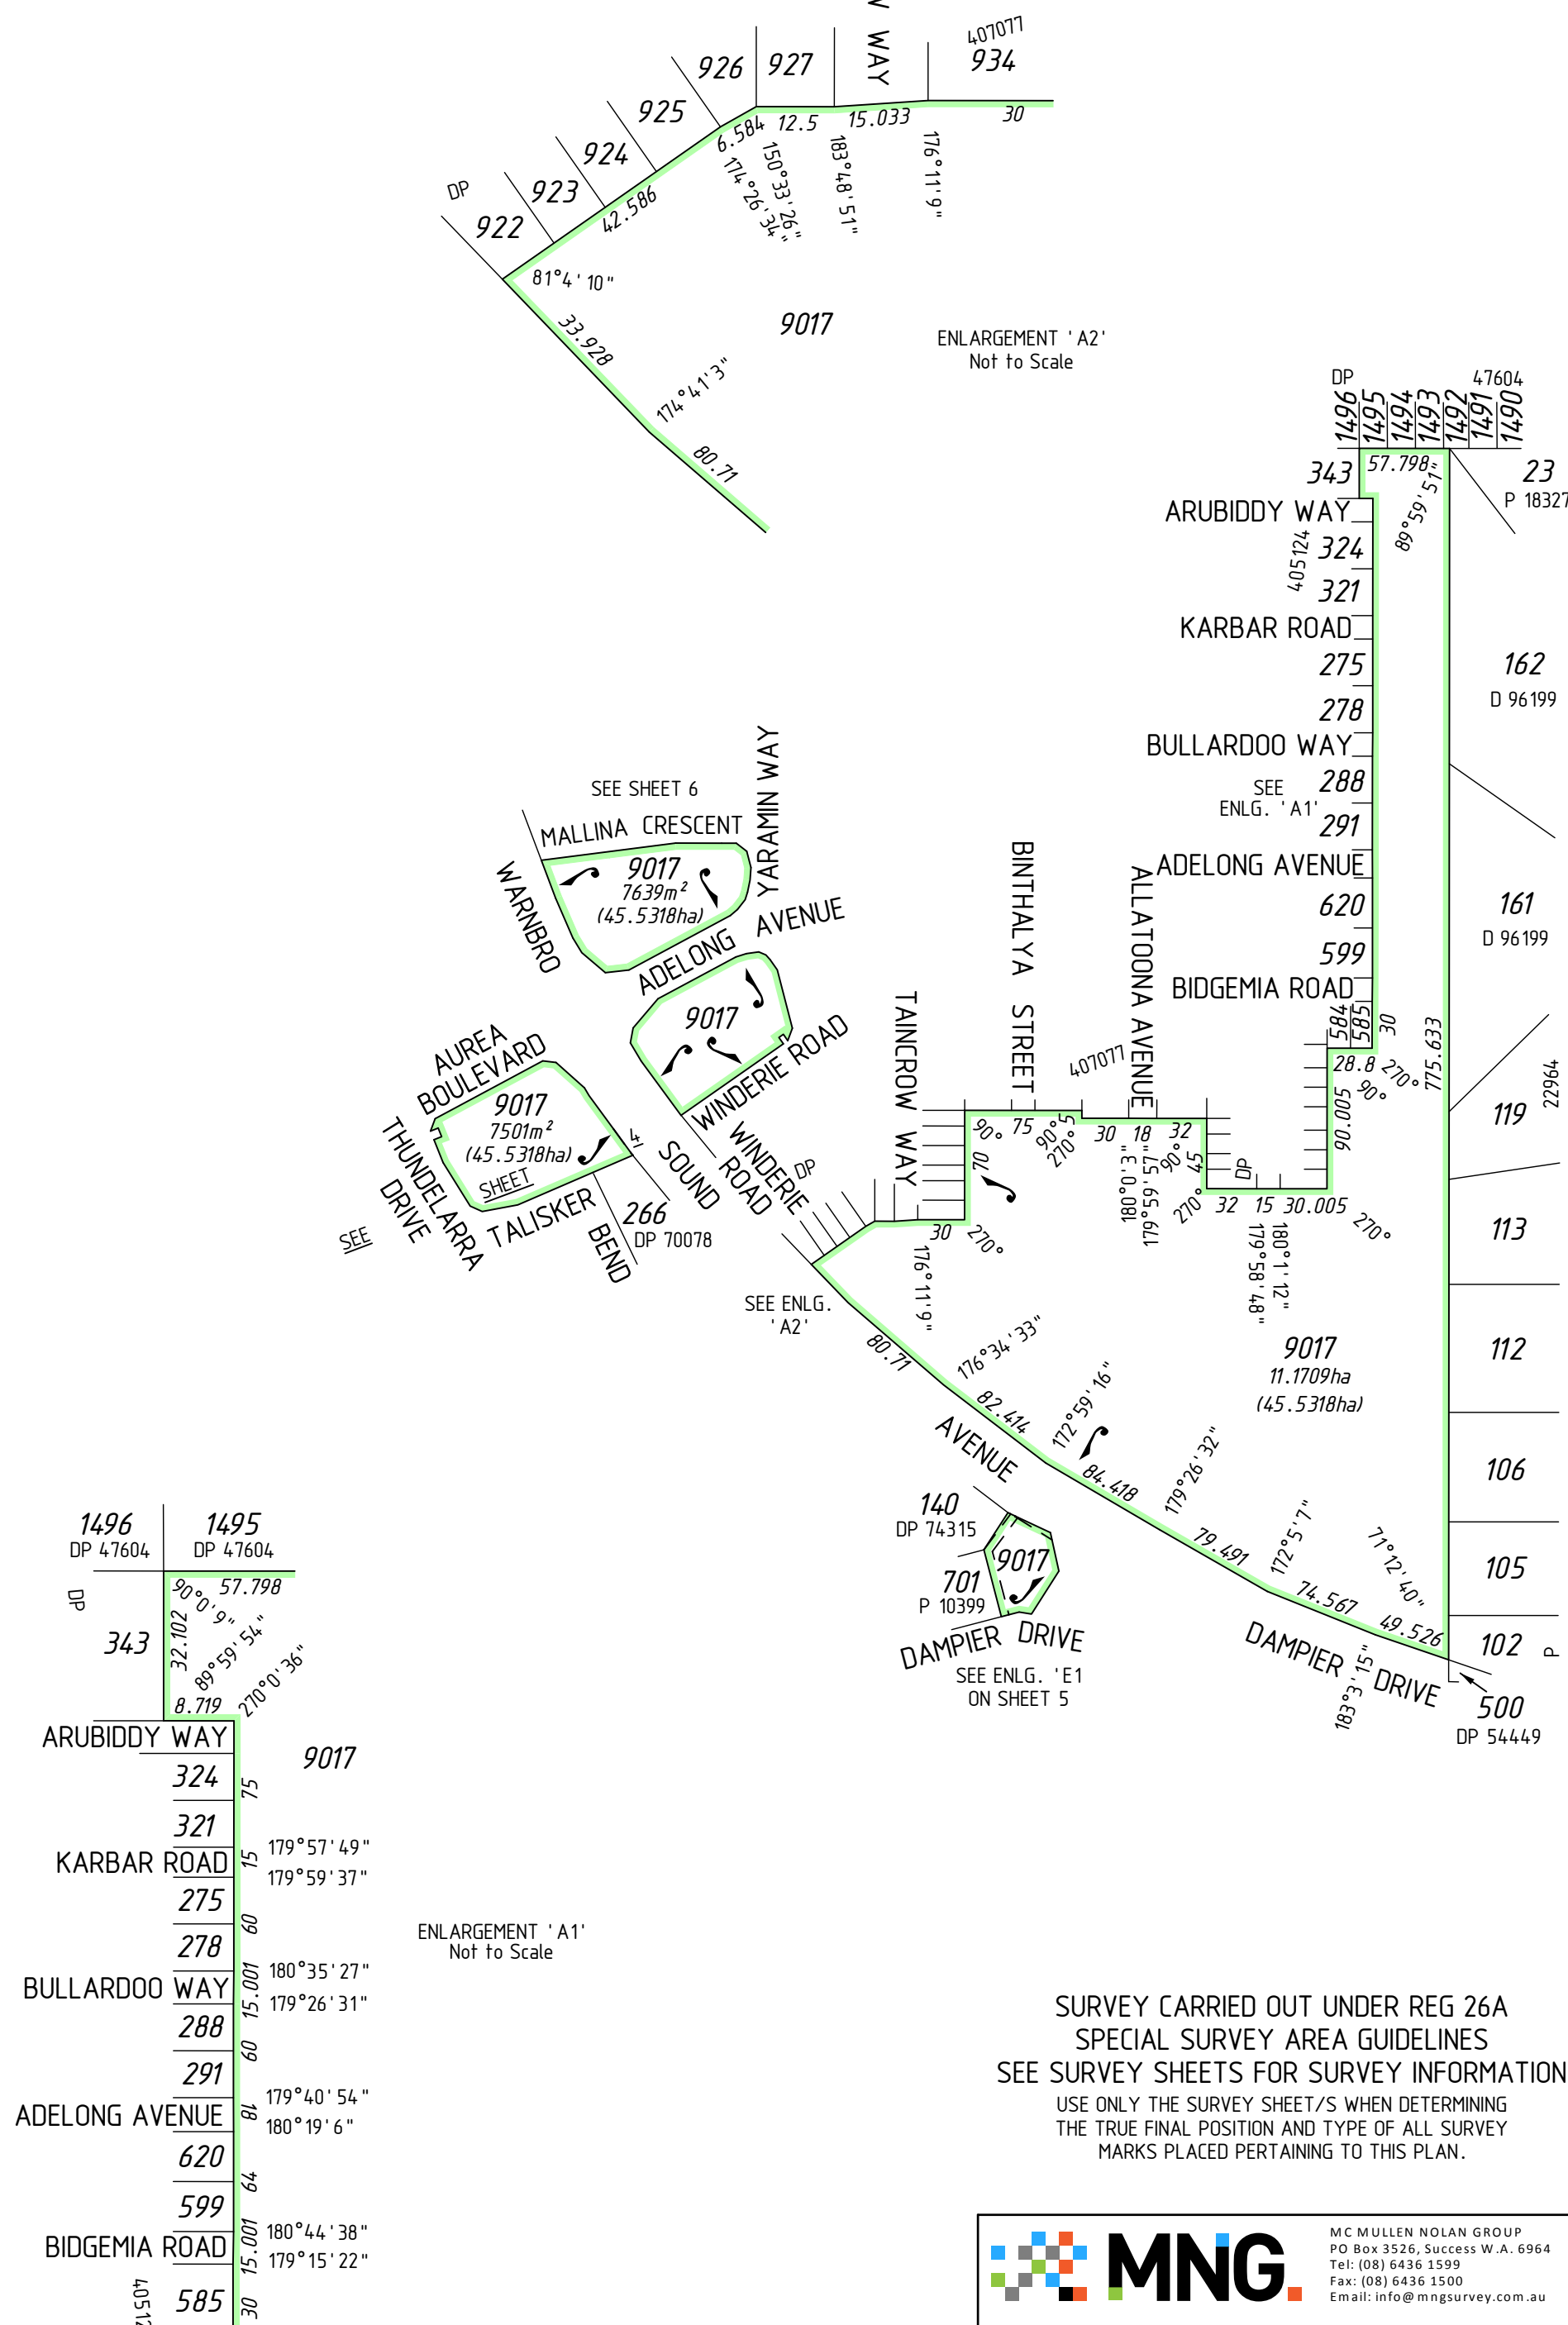



VERSION	AMENDMENT	AUTHORISED BY	DATE

HELD BY LANDGATE IN DIGITAL FORMAT ONLY
FOR INTERESTS AND NOTIFICATIONS
SEE SHEET 4

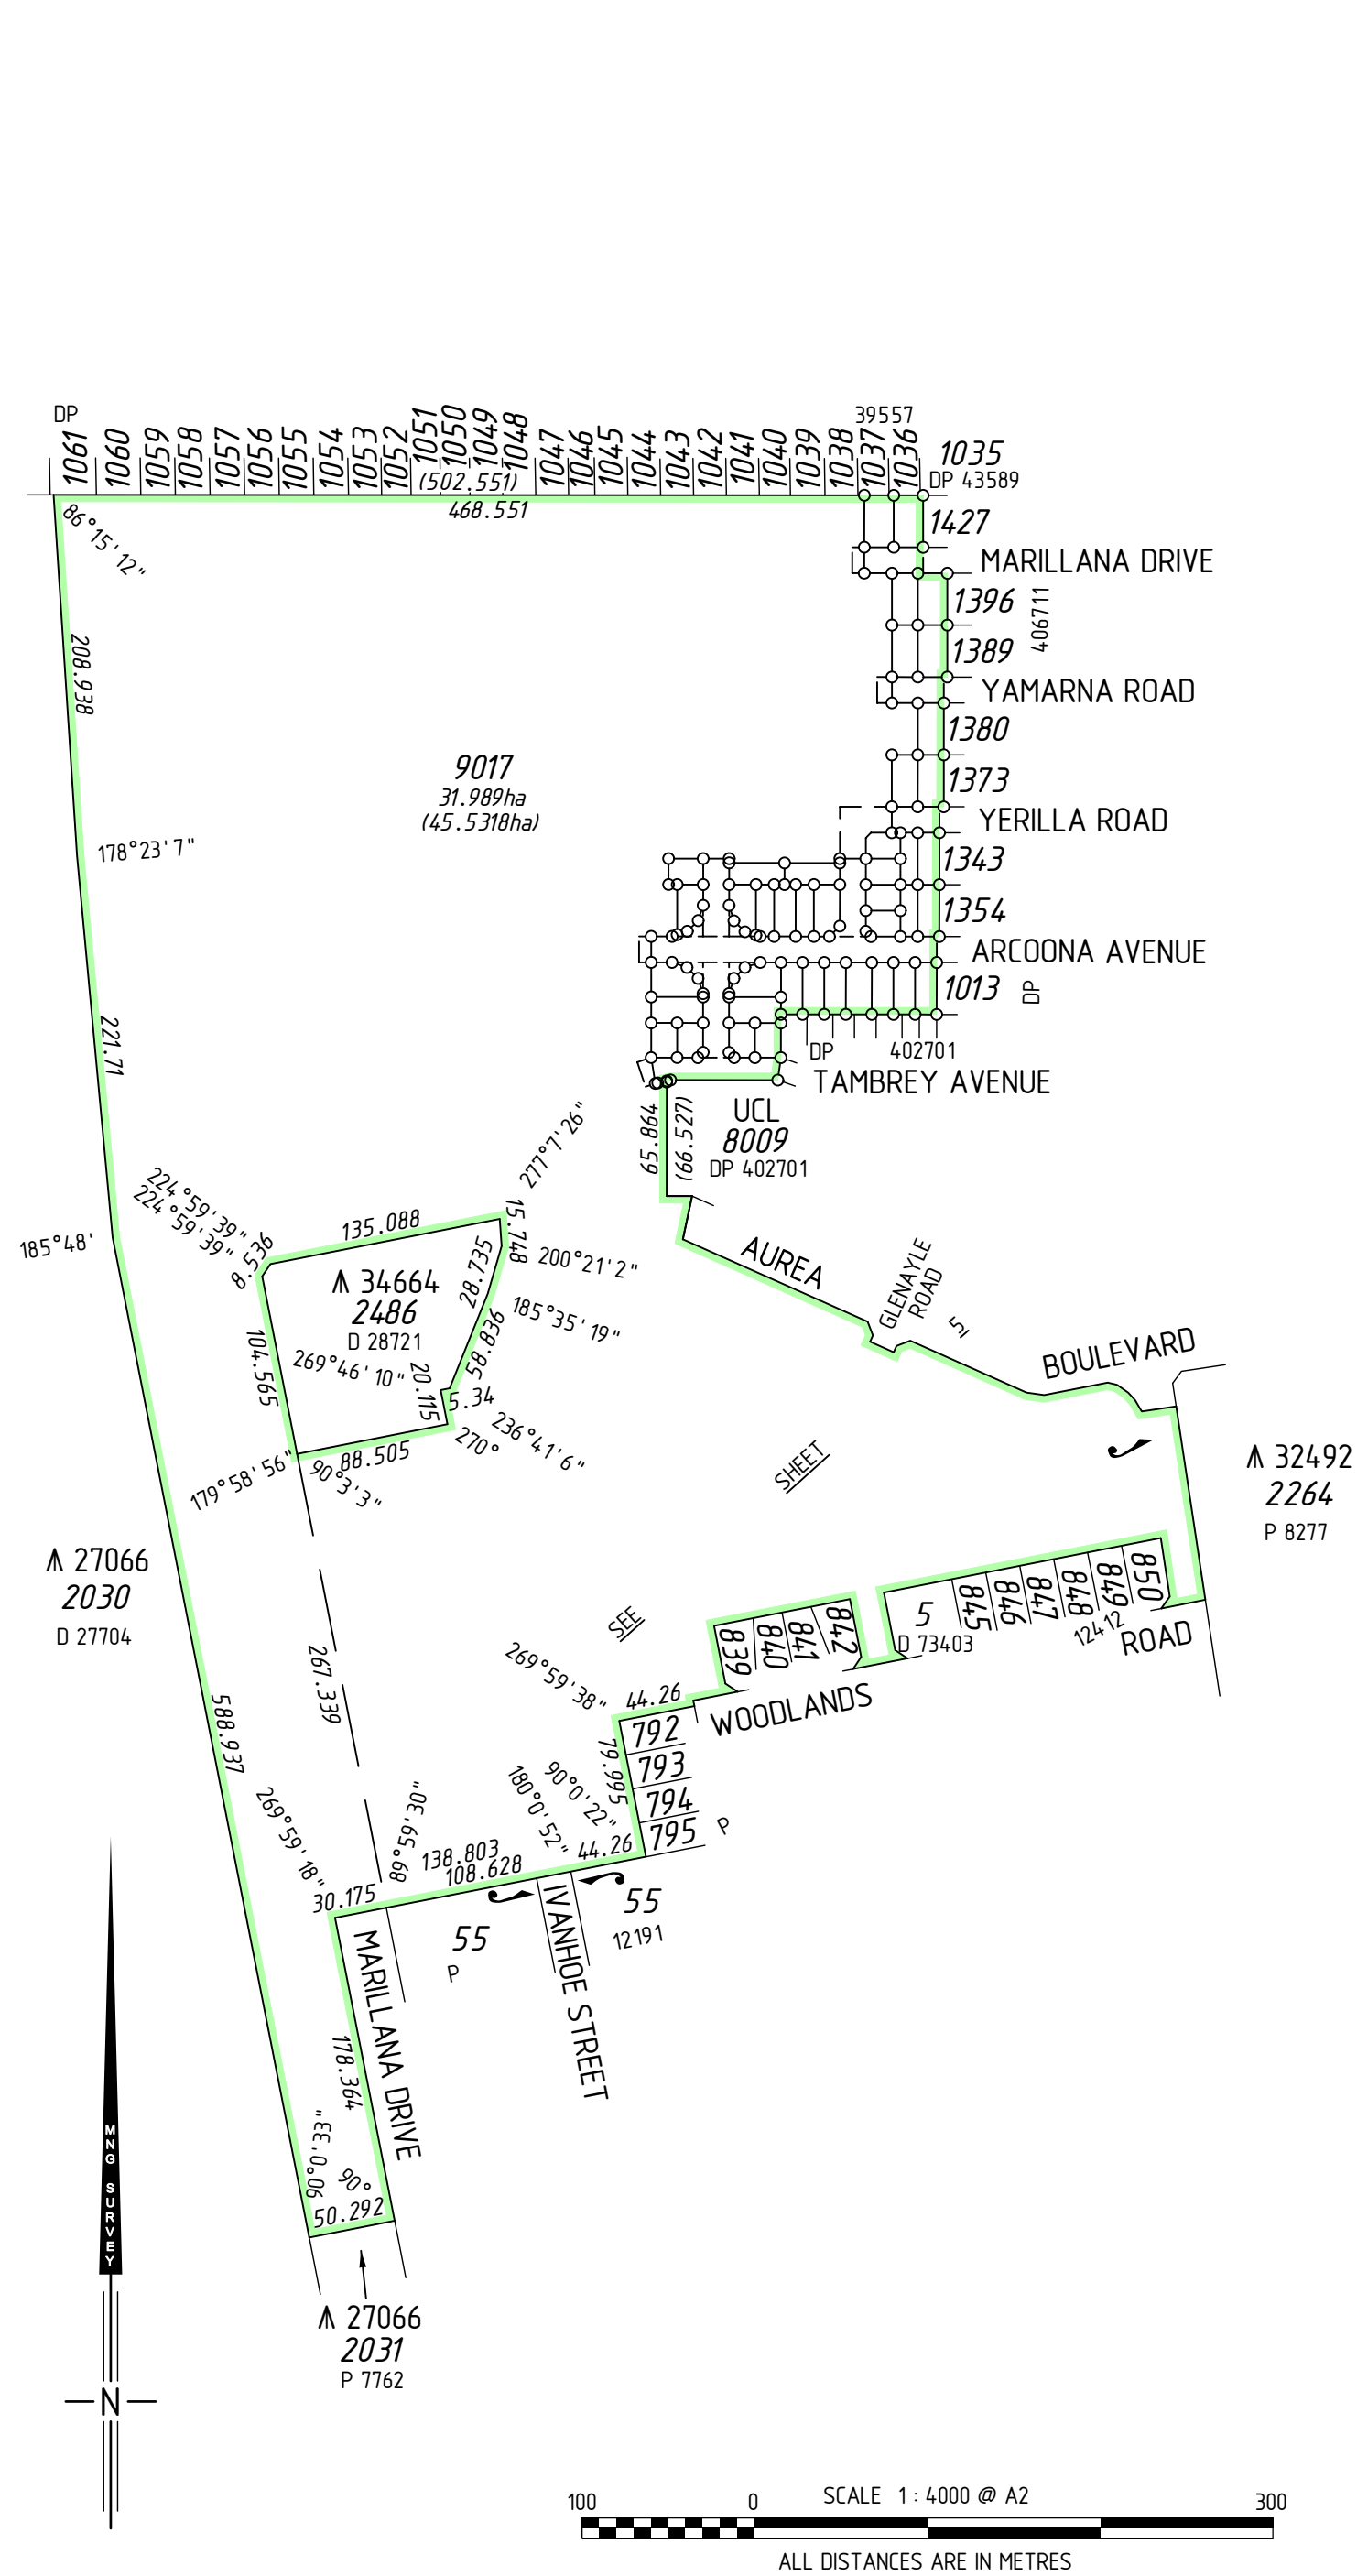


TYPE		FREEHOLD		S.S.A.		YES	
PURPOSE		SUBDIVISION					
PLAN OF LOTS 1001-1004, 1006-1012, 1187, 1188, 1190-1192, 1220, 1329-1335, 1337-1339, 1341, 1342, 1355, 1356, 1374, 1375, 1379, 1390, 1391, 1394, 1395, 1428, 1429, 9017, ROADS, EASEMENTS AND RESTRICTIVE COVENANT							
FORMER TENURE		LOT 9016 ON DP 407077 C.T.					
LOCAL AUTHORITY		CITY OF ROCKINGHAM					
LOCALITY		GOLDEN BAY					
D.O.L. FILE							
FIELD RECORD		113072, 114645, 116956, 120380					
SURVEYOR'S CERTIFICATE - REG 54 I, Daniel T. GROGAN hereby certify that this plan is accurate and is a correct representation of the - (a) *survey, and/or (b) *calculations from measurements recorded in the field records, [* delete if inapplicable] undertaken for the purposes of this plan and that it complies with the relevant written law(s) in relation to which it is lodged. FINAL LICENCED SURVEYOR DATE							
LODGED							
DATE		FEE PAID		ASSESS No.			
I.S.C.							
EXAMINED							
DATE							
WESTERN AUSTRALIAN PLANNING COMMISSION FILE 147704							
Delegated under S.16 P&D Act 2005				DATE			
IN ORDER FOR DEALINGS							
SUBJECT TO							
FOR INSPECTOR OF PLANS AND SURVEYS				DATE			
APPROVED				REG26A (4)			
INSPECTOR OF PLANS AND SURVEYS (S. 18 Licensed Surveyors Act 1909)				DATE			
 GOVERNMENT OF WESTERN AUSTRALIA							
DEPOSITED PLAN 408117 SHEET 01 OF 06 SHEETS (PLUS SURVEY SHEET(S)) VERSION 1							

FOR HEADING SEE SHEET 1
FOR INTERESTS AND NOTIFICATIONS
SEE SHEET 4

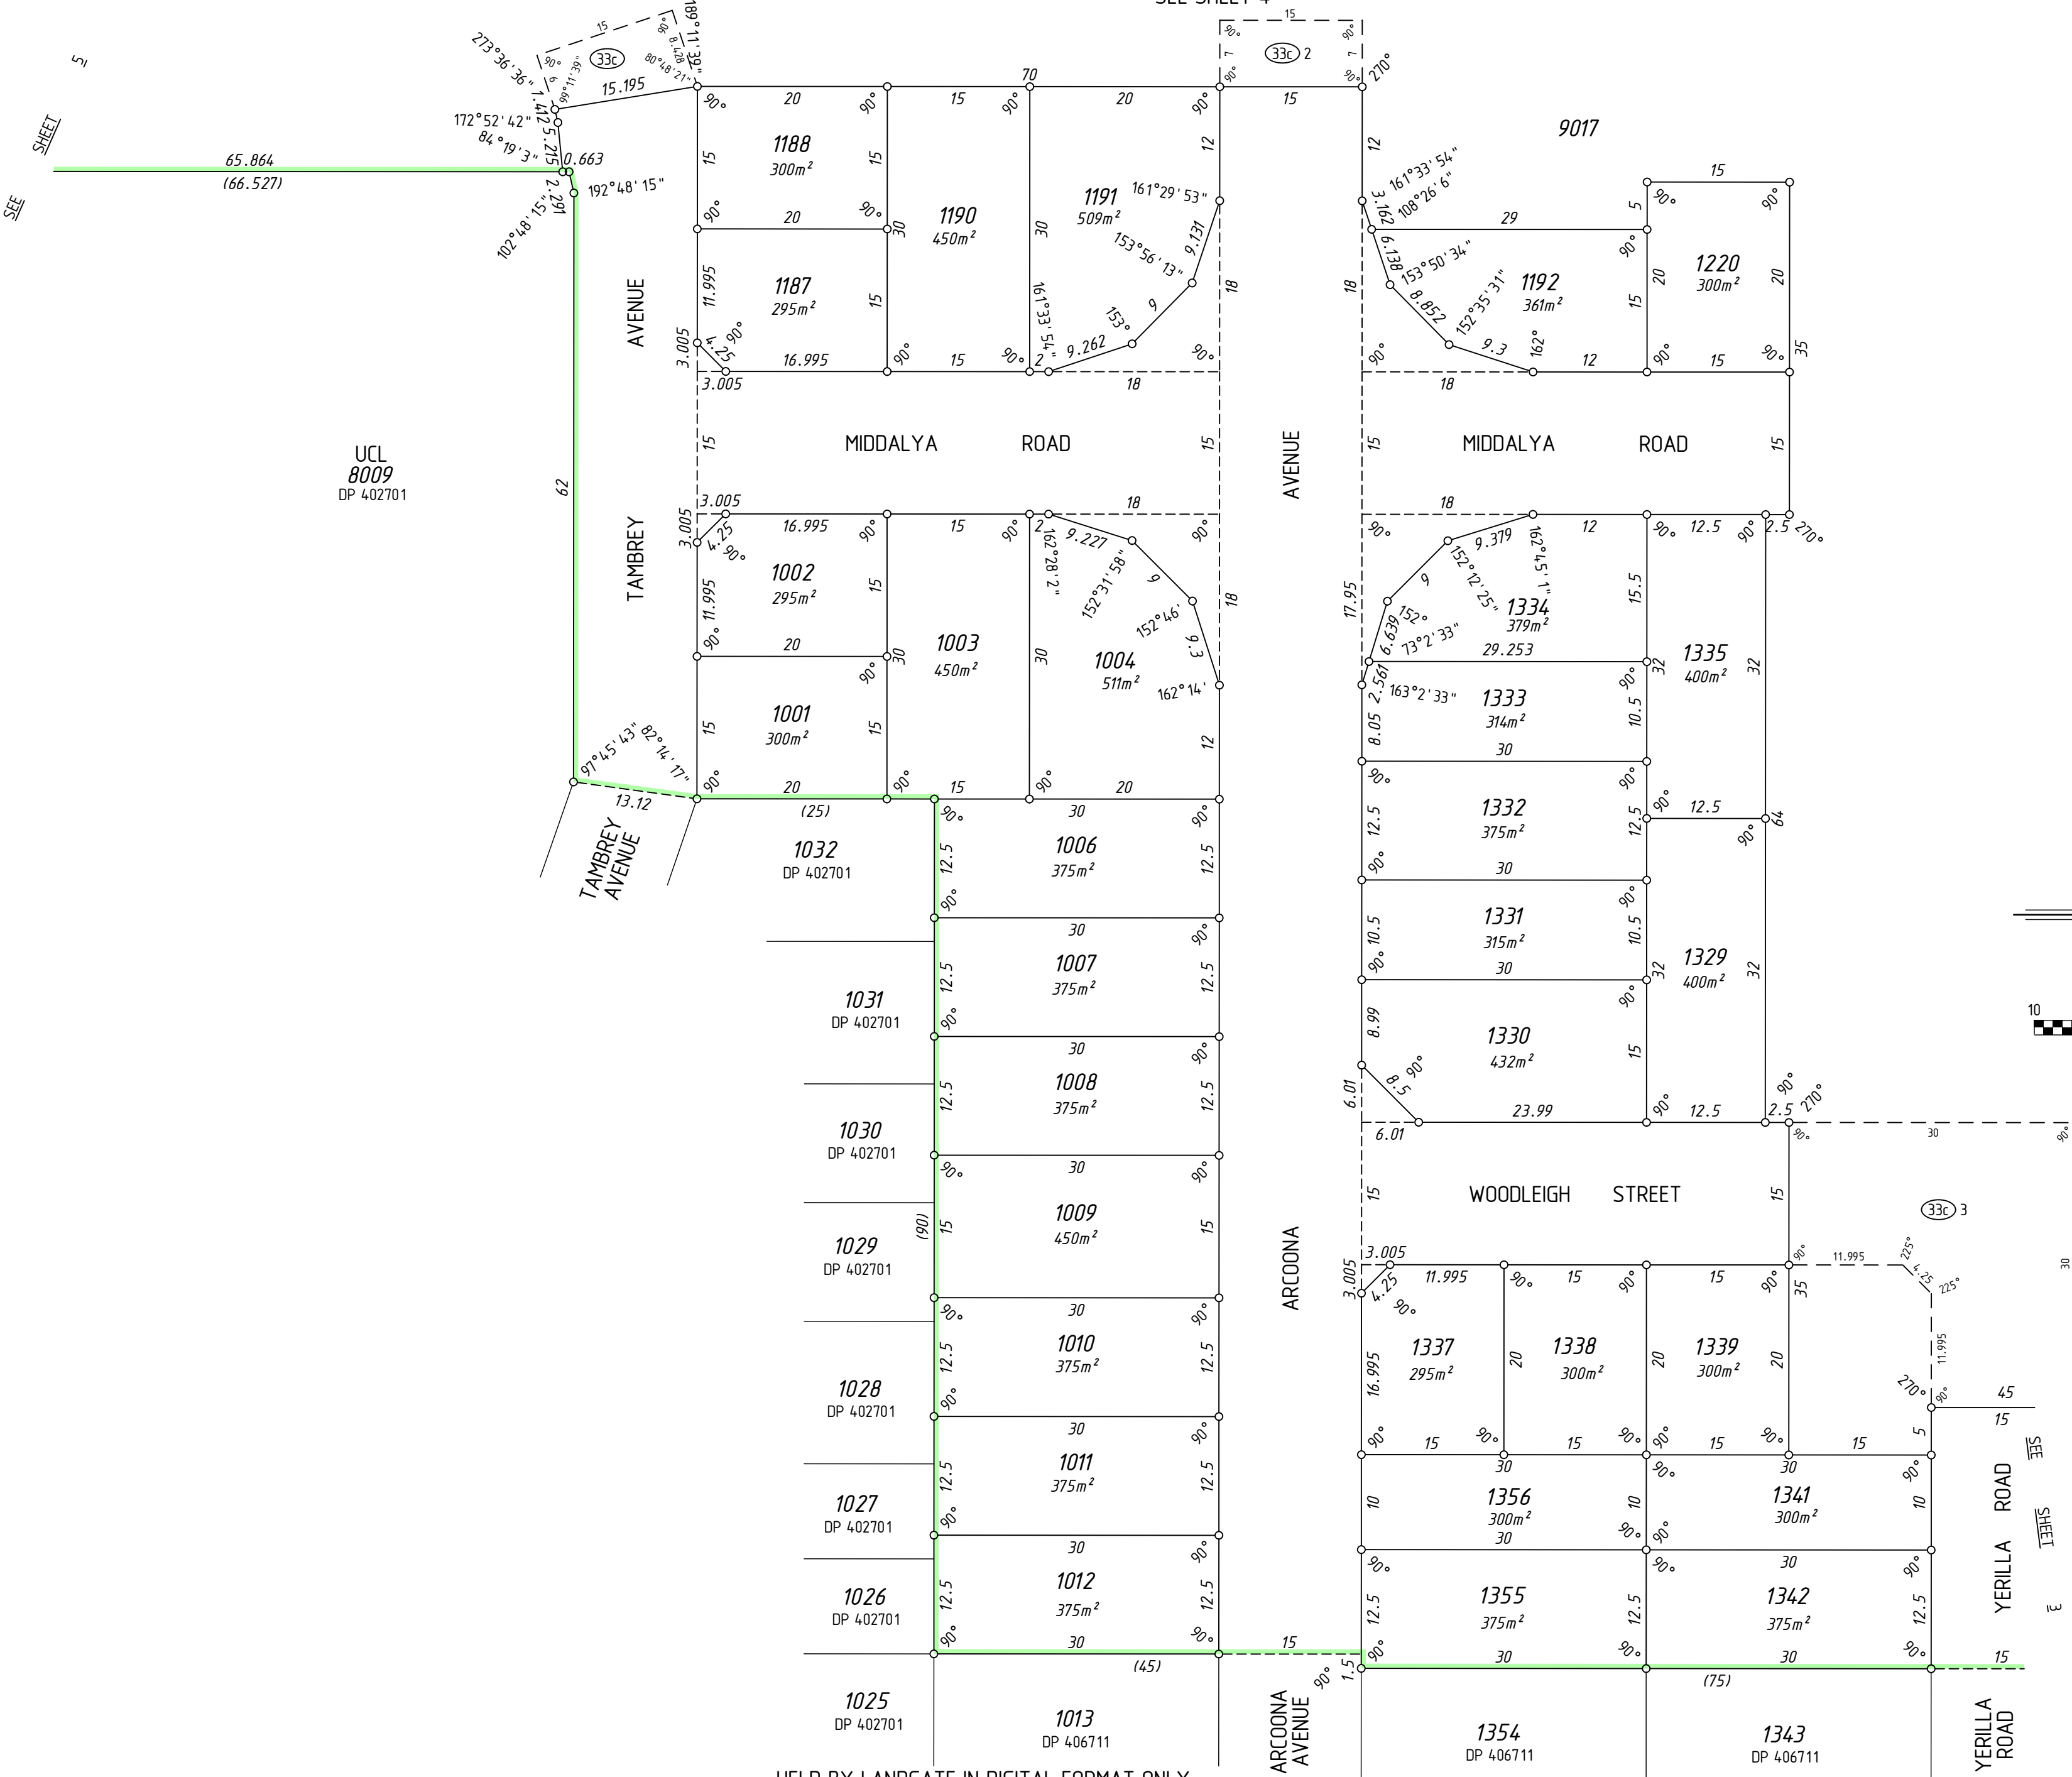

SEE SHEET 1

UCL
8009
DP 402701

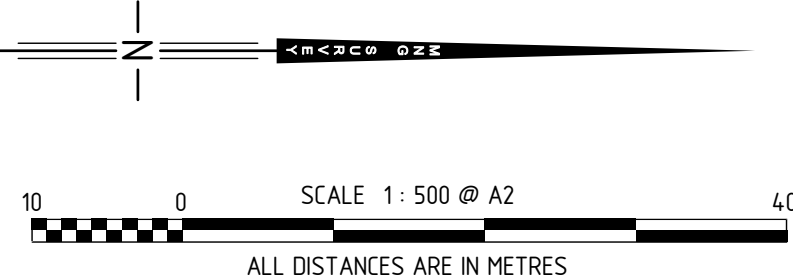

SURVEY CARRIED OUT UNDER REG 26A
SPECIAL SURVEY AREA GUIDELINES
SEE SURVEY SHEETS FOR SURVEY INFORMATION
USE ONLY THE SURVEY SHEET/S WHEN DETERMINING
THE TRUE FINAL POSITION AND TYPE OF ALL SURVEY
MARKS PLACED PERTAINING TO THIS PLAN.



MNG Ref : 94 134dp-211d - Stage 4D - DP408117.CSD

FINAL

LICENSED SURVEYOR

DATE





DEPOSITED PLAN
408117

SHEET 02 OF 06 SHEETS
VERSION 1

HELD BY LANDGATE IN DIGITAL FORMAT ONLY

FOR HEADING SEE SHEET 1
FOR INTERESTS AND NOTIFICATIONS
SEE SHEET 4

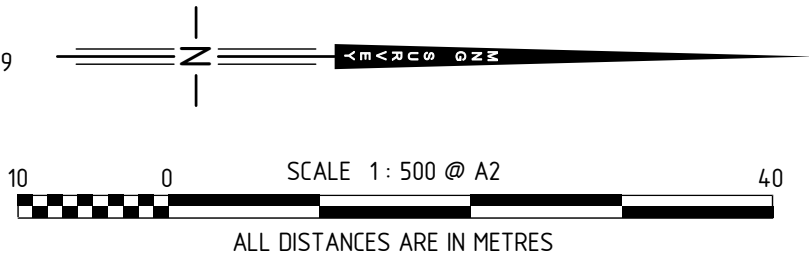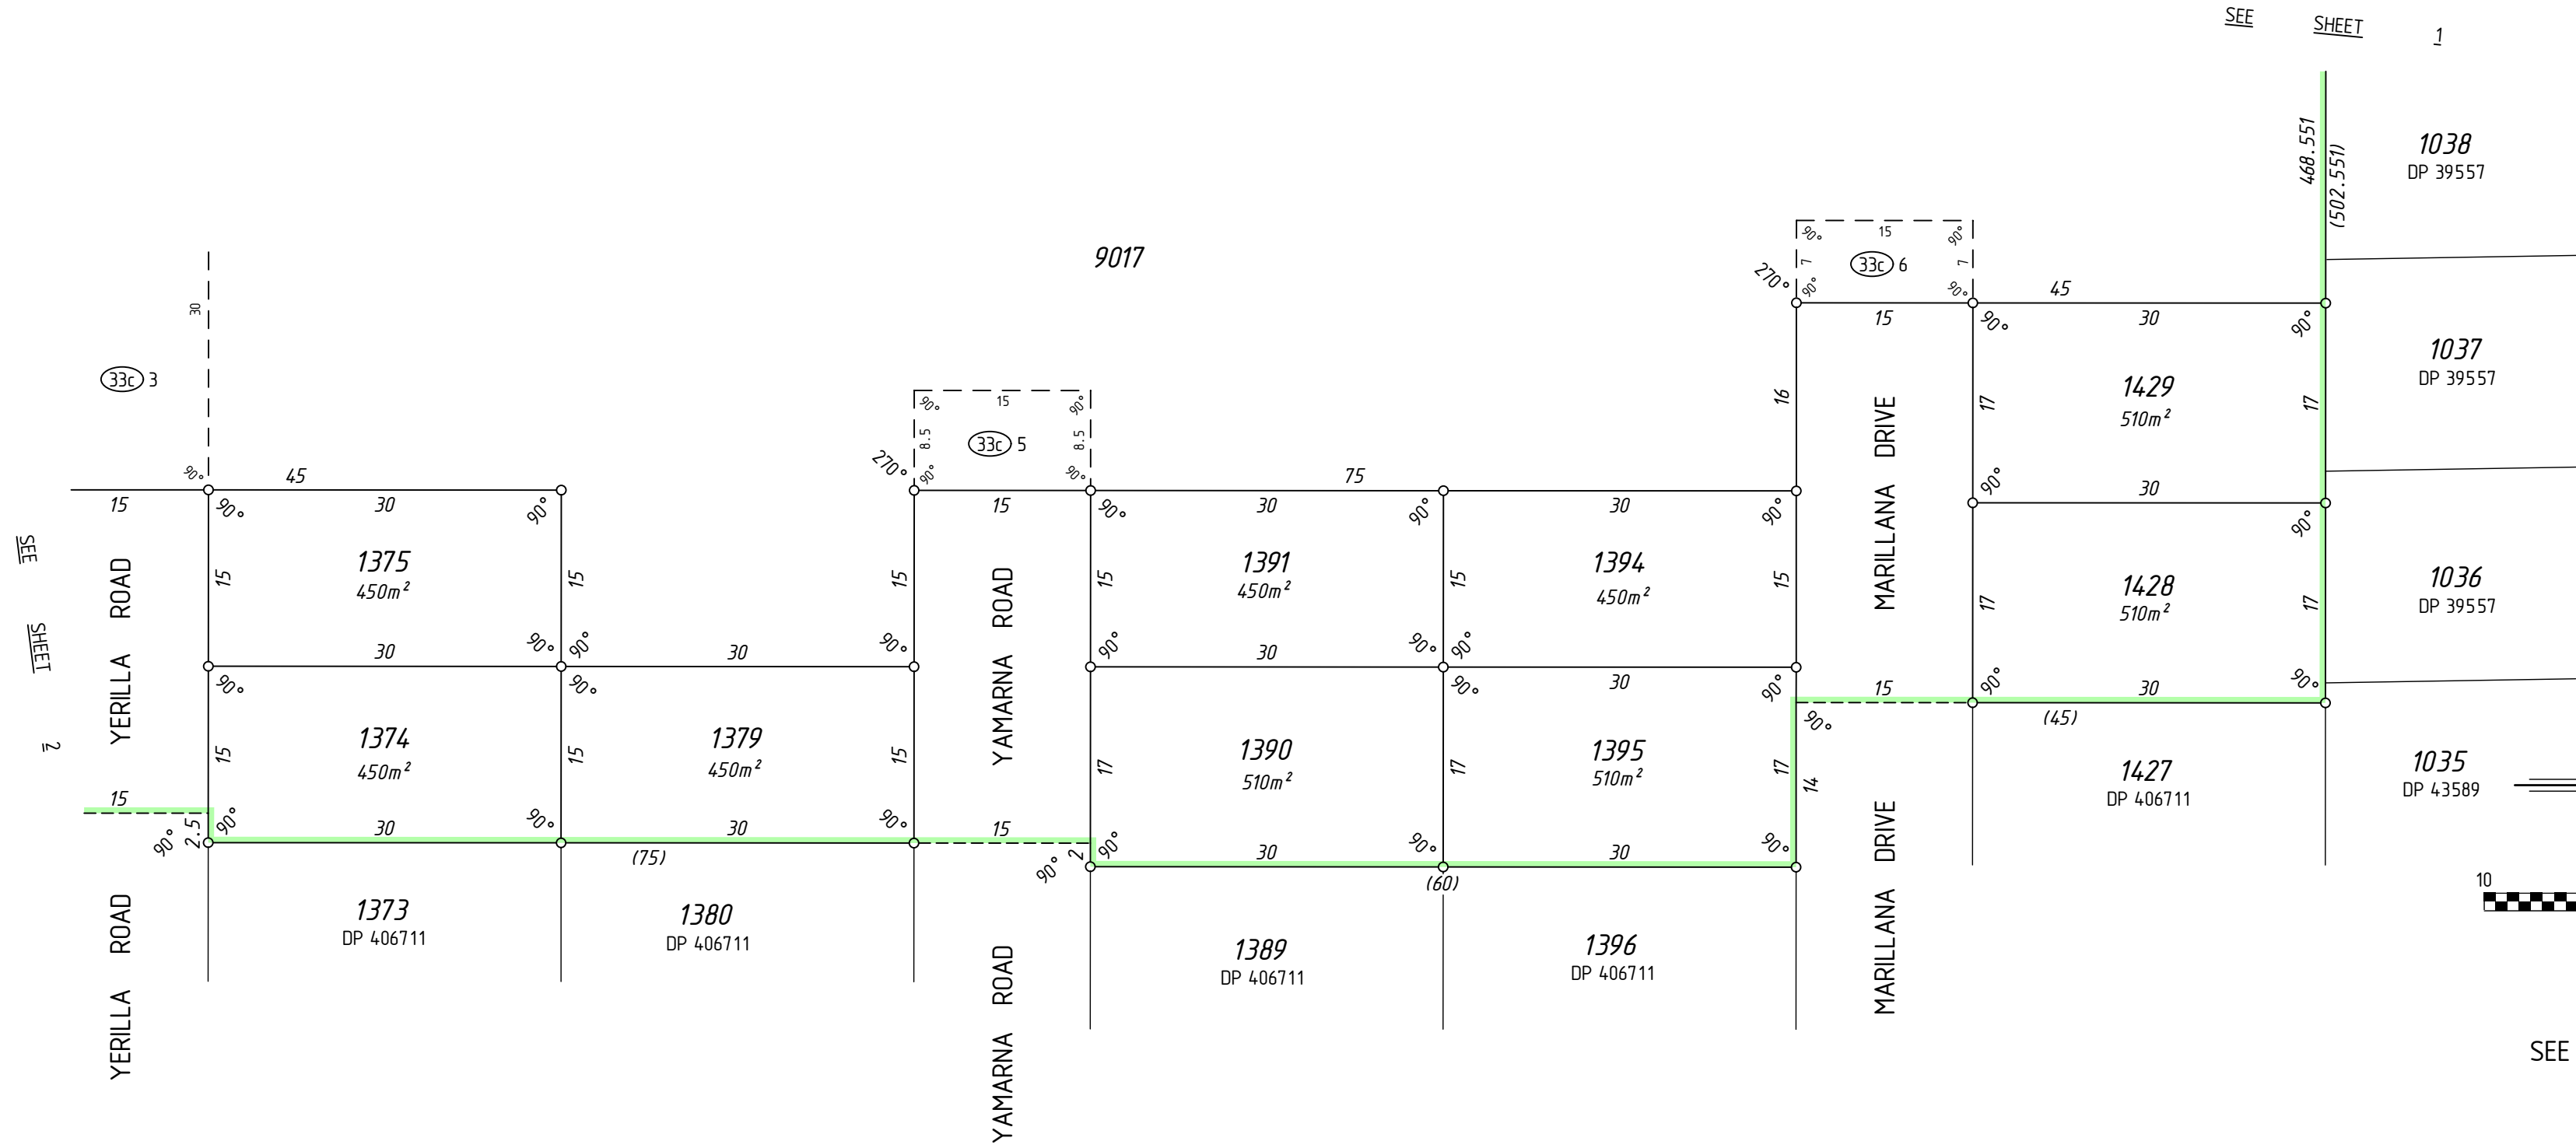

SURVEY CARRIED OUT UNDER REG 26A
SPECIAL SURVEY AREA GUIDELINES
SEE SURVEY SHEETS FOR SURVEY INFORMATION
USE ONLY THE SURVEY SHEET/S WHEN DETERMINING
THE TRUE FINAL POSITION AND TYPE OF ALL SURVEY
MARKS PLACED PERTAINING TO THIS PLAN.





FINAL
LICENSED SURVEYOR DATE



DEPOSITED PLAN
408117
SHEET 03 OF 06 SHEETS
VERSION 1

INTERESTS AND NOTIFICATIONS						
SUBJECT	PURPOSE	STATUTORY REFERENCE	ORIGIN	LAND BURDENED	BENEFIT TO	COMMENTS
(A)	EASEMENT	SEC 129BA OF THE T.L.A.	DOC F848983	LOT 9017	SEE DOC	AS REDEFINED ON DP72062
(B),(F)	EASEMENT		DOC F714364	LOT 9017	SEE DOC	AS REDEFINED ON DP72062
(G)	RESTRICTIVE COVENANT		DOC	LOT 9017 (X)	ELECTRICITY NETWORKS CORPORATION	
(33c), (33c) 2, (33c) 3, (33c) 5, (33c) 6	EASEMENT (Electricity Supply) RESTRICTIVE COVENANT	SEC 167 OF THE P. & D. ACT REG 33 (c) SEC 136D OF THE T.L.A.	THIS PLAN THIS PLAN & DOC	LOT 9017 ALL LOTS EXCEPT 9017	ELECTRICITY NETWORKS CORPORATION ALL LOTS EXCEPT 9017	

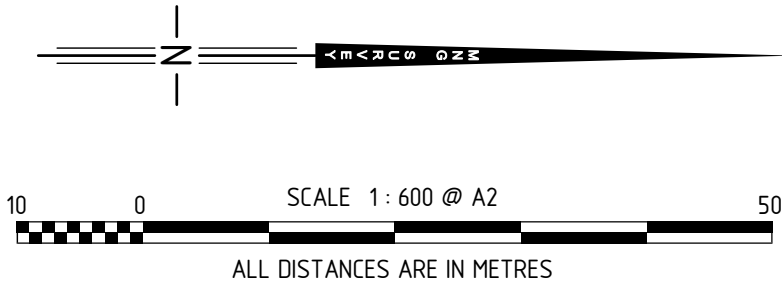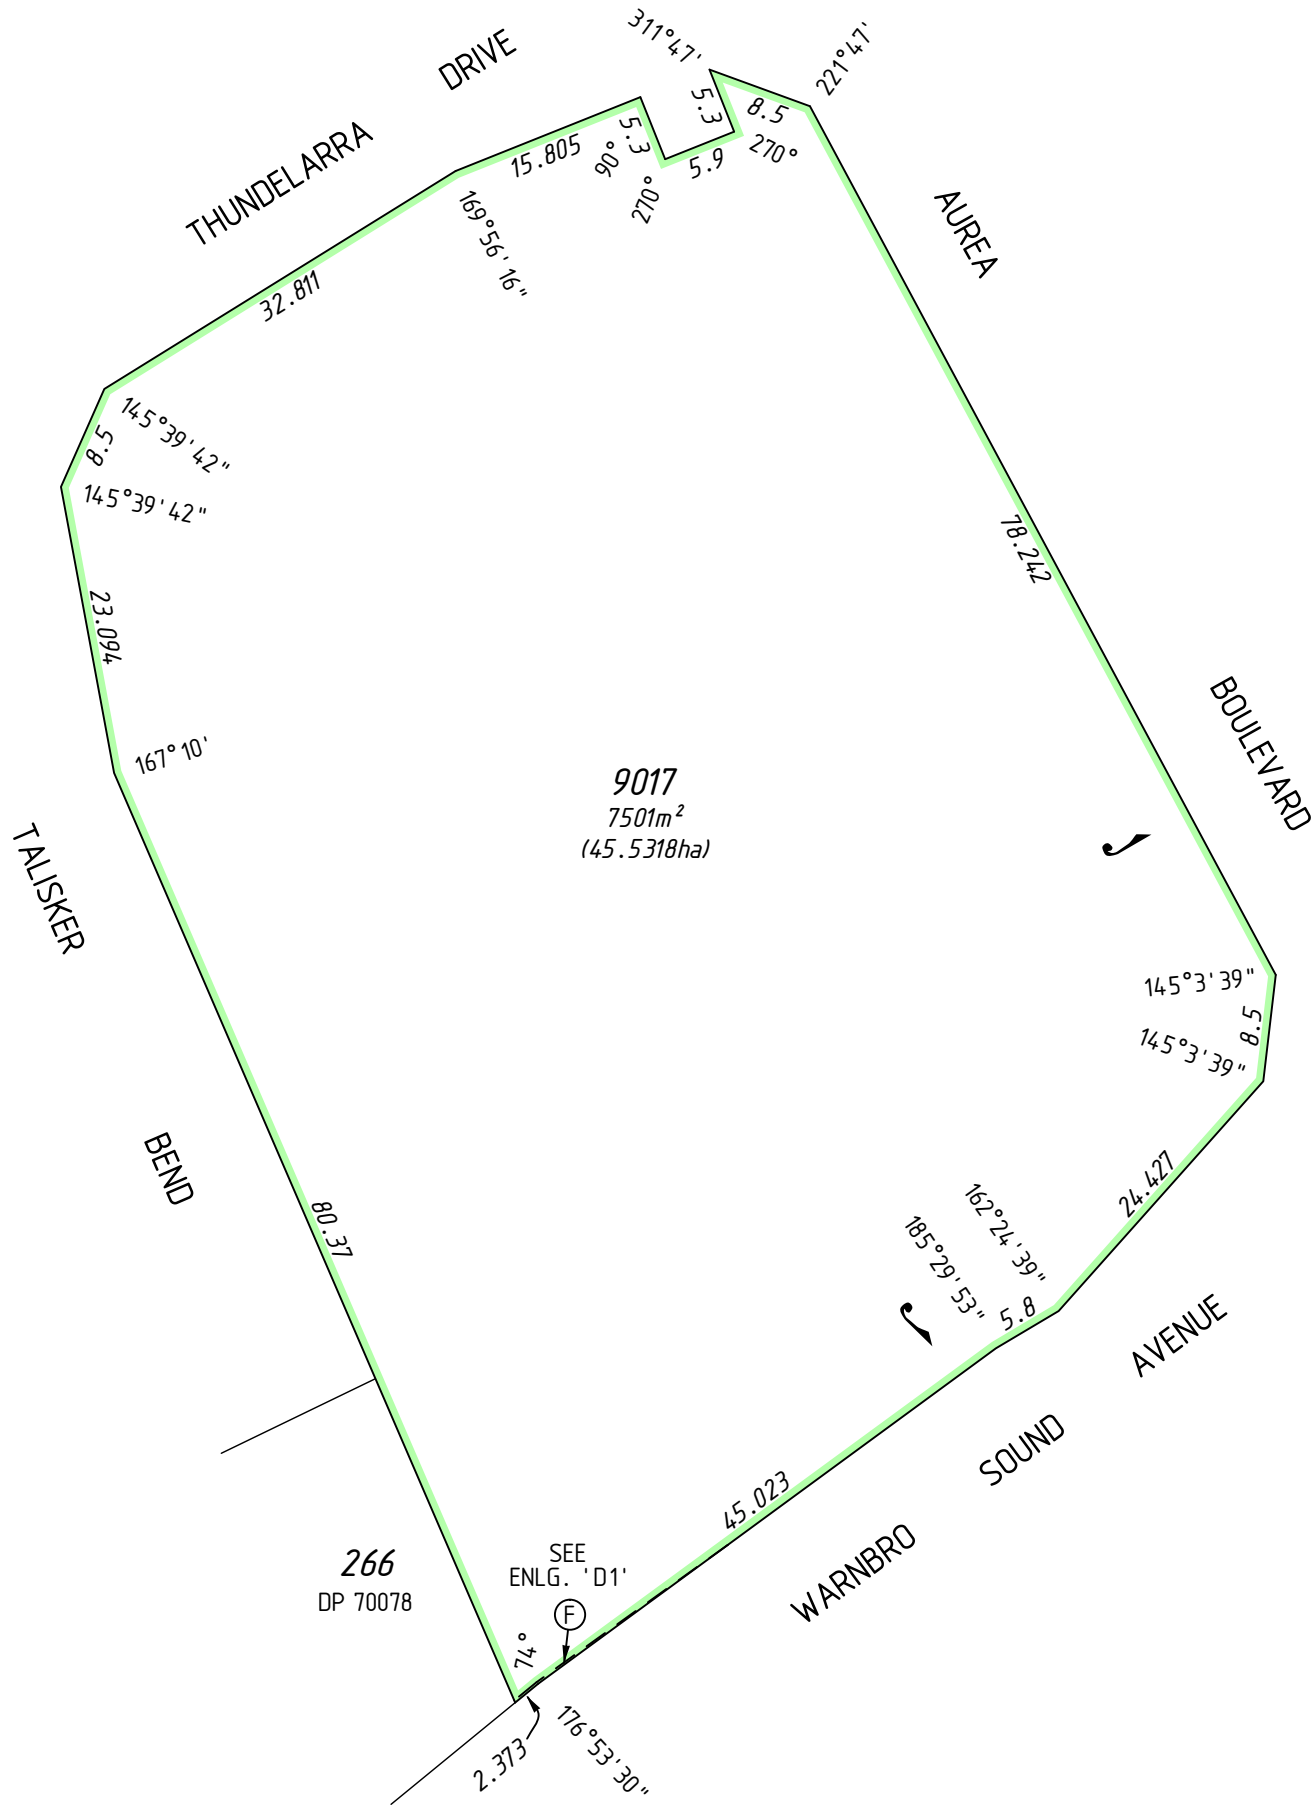

FOR HEADING SEE SHEET 1
SURVEY CARRIED OUT UNDER REG 26A
SPECIAL SURVEY AREA GUIDELINES
SEE SURVEY SHEETS FOR SURVEY INFORMATION
USE ONLY THE SURVEY SHEET/S WHEN DETERMINING
THE TRUE FINAL POSITION AND TYPE OF ALL SURVEY
MARKS PLACED PERTAINING TO THIS PLAN.

HELD BY LANDGATE IN DIGITAL FORMAT ONLY



MNG Ref : 94134dp-211d - Stage 4D - DP408117.CSD

FINAL

LICENSED SURVEYOR

DATE



GOVERNMENT OF
WESTERN AUSTRALIA



Landgate

DEPOSITED PLAN

408117

SHEET 04 OF 06 SHEETS
VERSION 1

SEE SHEET 2

UCL
8009
DP 402701

FOR HEADING SEE SHEET 1
FOR INTERESTS AND NOTIFICATIONS
SEE SHEET 4

AUREA

GLENAYLE
ROAD

BOULEVARD

COOLAMANYAH
STREET

DAMPIER
DRIVE

ENLARGEMENT 'E1'
Not to Scale

ENLARGEMENT 'E3'
Not to Scale

9017

WARNBRO
SOUND
AVENUE

9017

ENLARGEMENT 'E2'
Not to Scale



MNG

MNG Ref : 94 134dp-211d - Stage 4D - DP408117.CSD

FINAL

LICENSED SURVEYOR

DATE



Landgate

DEPOSITED PLAN

408117

SHEET 05 OF 06 SHEETS
VERSION 1

SURVEY CARRIED OUT UNDER REG 26A
SPECIAL SURVEY AREA GUIDELINES
SEE SURVEY SHEETS FOR SURVEY INFORMATION

USE ONLY THE SURVEY SHEET/S WHEN DETERMINING
THE TRUE FINAL POSITION AND TYPE OF ALL SURVEY
MARKS PLACED PERTAINING TO THIS PLAN.

20 0 SCALE 1:800 @ A2 60
ALL DISTANCES ARE IN METRES

HELD BY LANDGATE IN DIGITAL FORMAT ONLY

SEE SHEET 1

WOODLANDS

ROAD

COOLAMANYAH
STREET

9017

324.92
2264
P 8277

163.154

845
P 124 12

846
P 124 12

847
P 124 12

848
P 124 12

849
P 124 12

850
P 124 12

79.998

840
P 124 12

841
P 124 12

842
P 124 12

839
P 124 12

5
D 73403

33.99

270°

841
P 124 12

840
P 124 12

839
P 124 12

269°58'54"

269°58'47"

SEE SHEET 1

792
P 124 12

WOODLANDS

ROAD

COOLAMANYAH
STREET

9017

324.92
2264
P 8277

163.154

845
P 124 12

846
P 124 12

847
P 124 12

848
P 124 12

849
P 124 12



850
P 124 12

79.998


840
P 124 12

841
P 124 12

FOR HEADING SEE SHEET 1
FOR INTERESTS AND NOTIFICATIONS
SEE SHEET 4

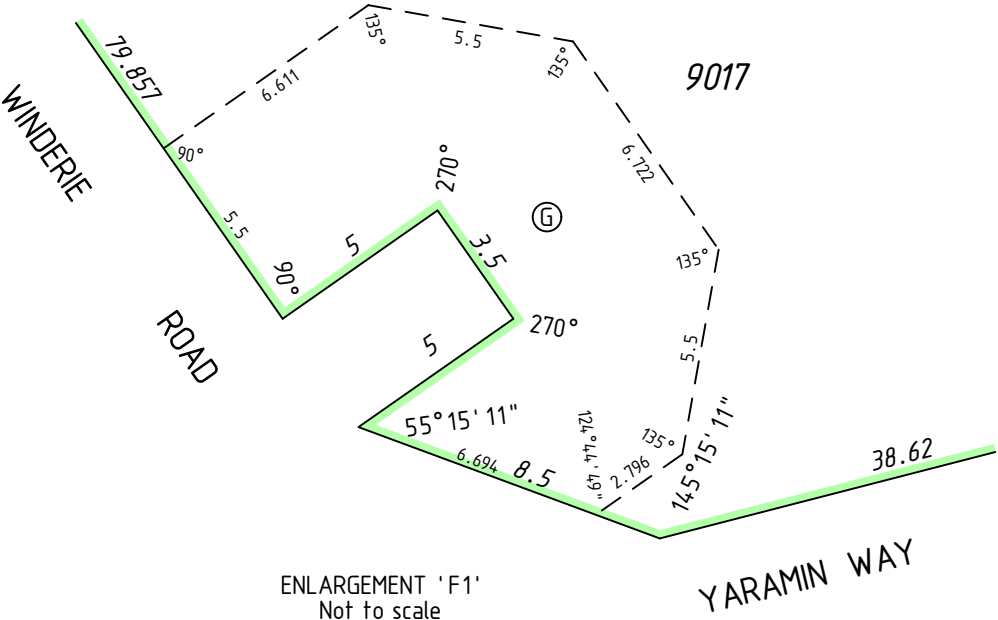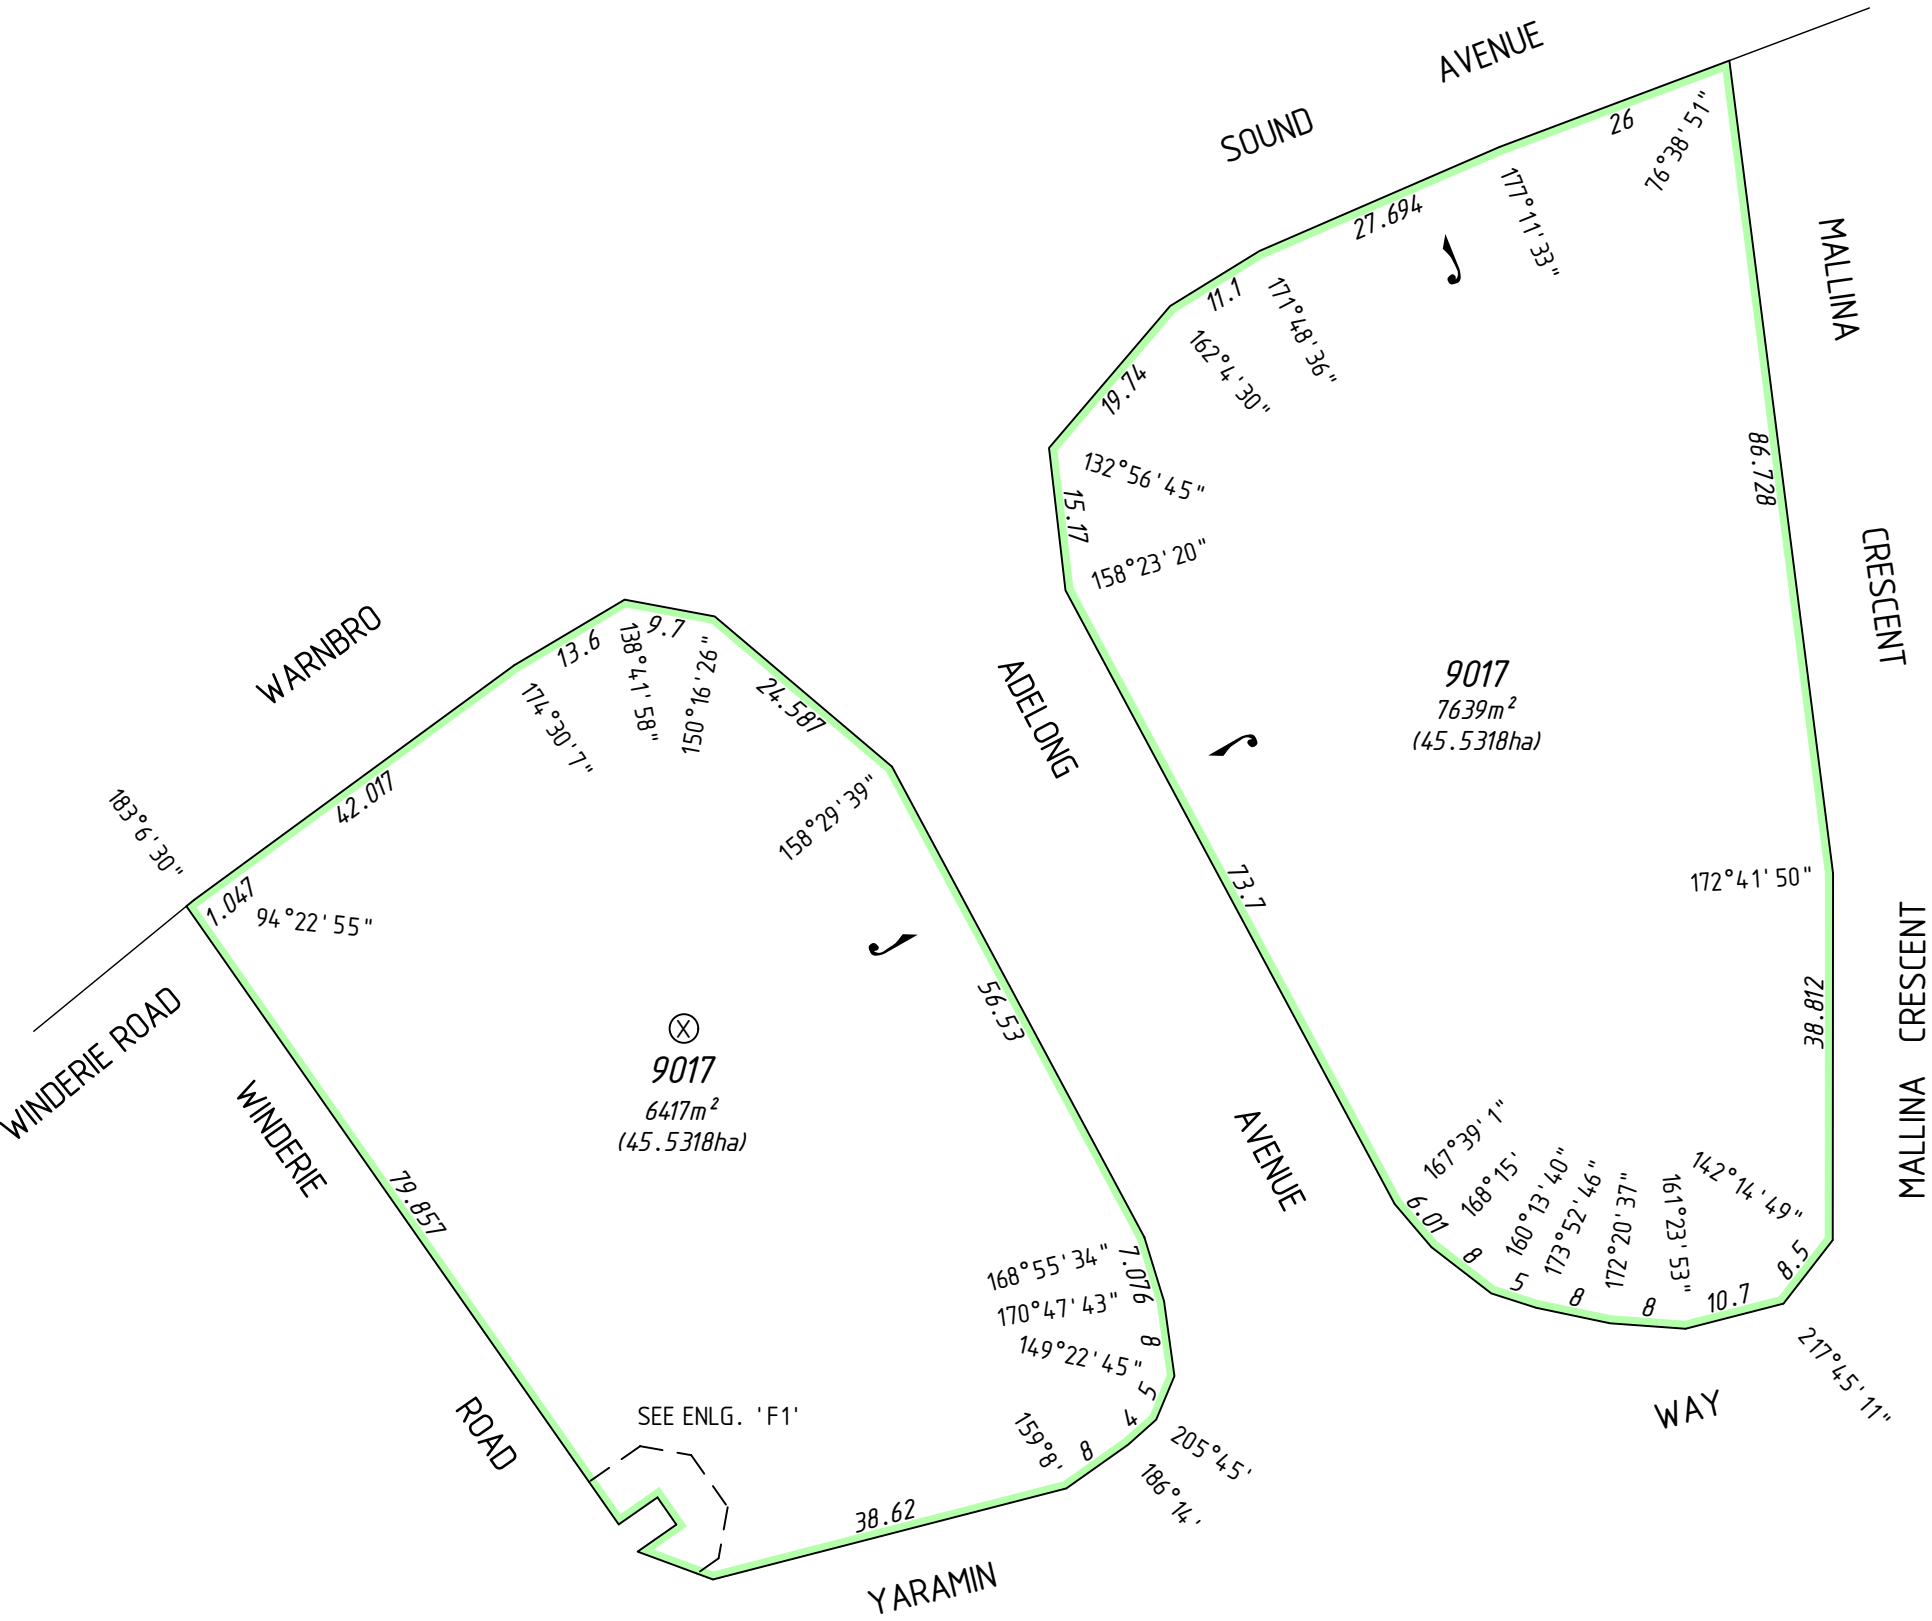

SURVEY CARRIED OUT UNDER REG 26A
SPECIAL SURVEY AREA GUIDELINES
SEE SURVEY SHEETS FOR SURVEY INFORMATION
USE ONLY THE SURVEY SHEET/S WHEN DETERMINING
THE TRUE FINAL POSITION AND TYPE OF ALL SURVEY
MARKS PLACED PERTAINING TO THIS PLAN.

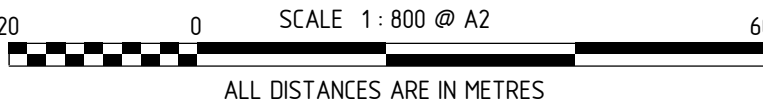

FINAL
LICENSED SURVEYOR DATE



DEPOSITED PLAN
408117
SHEET 06 OF 06 SHEETS
VERSION 1

PRELIMINARY ONLY
UNLODGED VERSION
SUBJECT TO
LANDGATE AUDIT

This version is
- Current as at 8/02/2016
- Subject to change without notice
- Not intended for design use,
a LANDGATE APPROVED copy
should be obtained for such purposes.

THIS SURVEY SHEET WILL BE
REPLACED BY THE SURVEY DATA



DEPOSITED PLAN
408117
SURVEY SHEET