



VERSION	AMENDMENT	AUTHORISED BY	DATE

HELD BY LANDGATE IN DIGITAL FORMAT ONLY
FOR INTERESTS AND NOTIFICATIONS
SEE SHEET 9

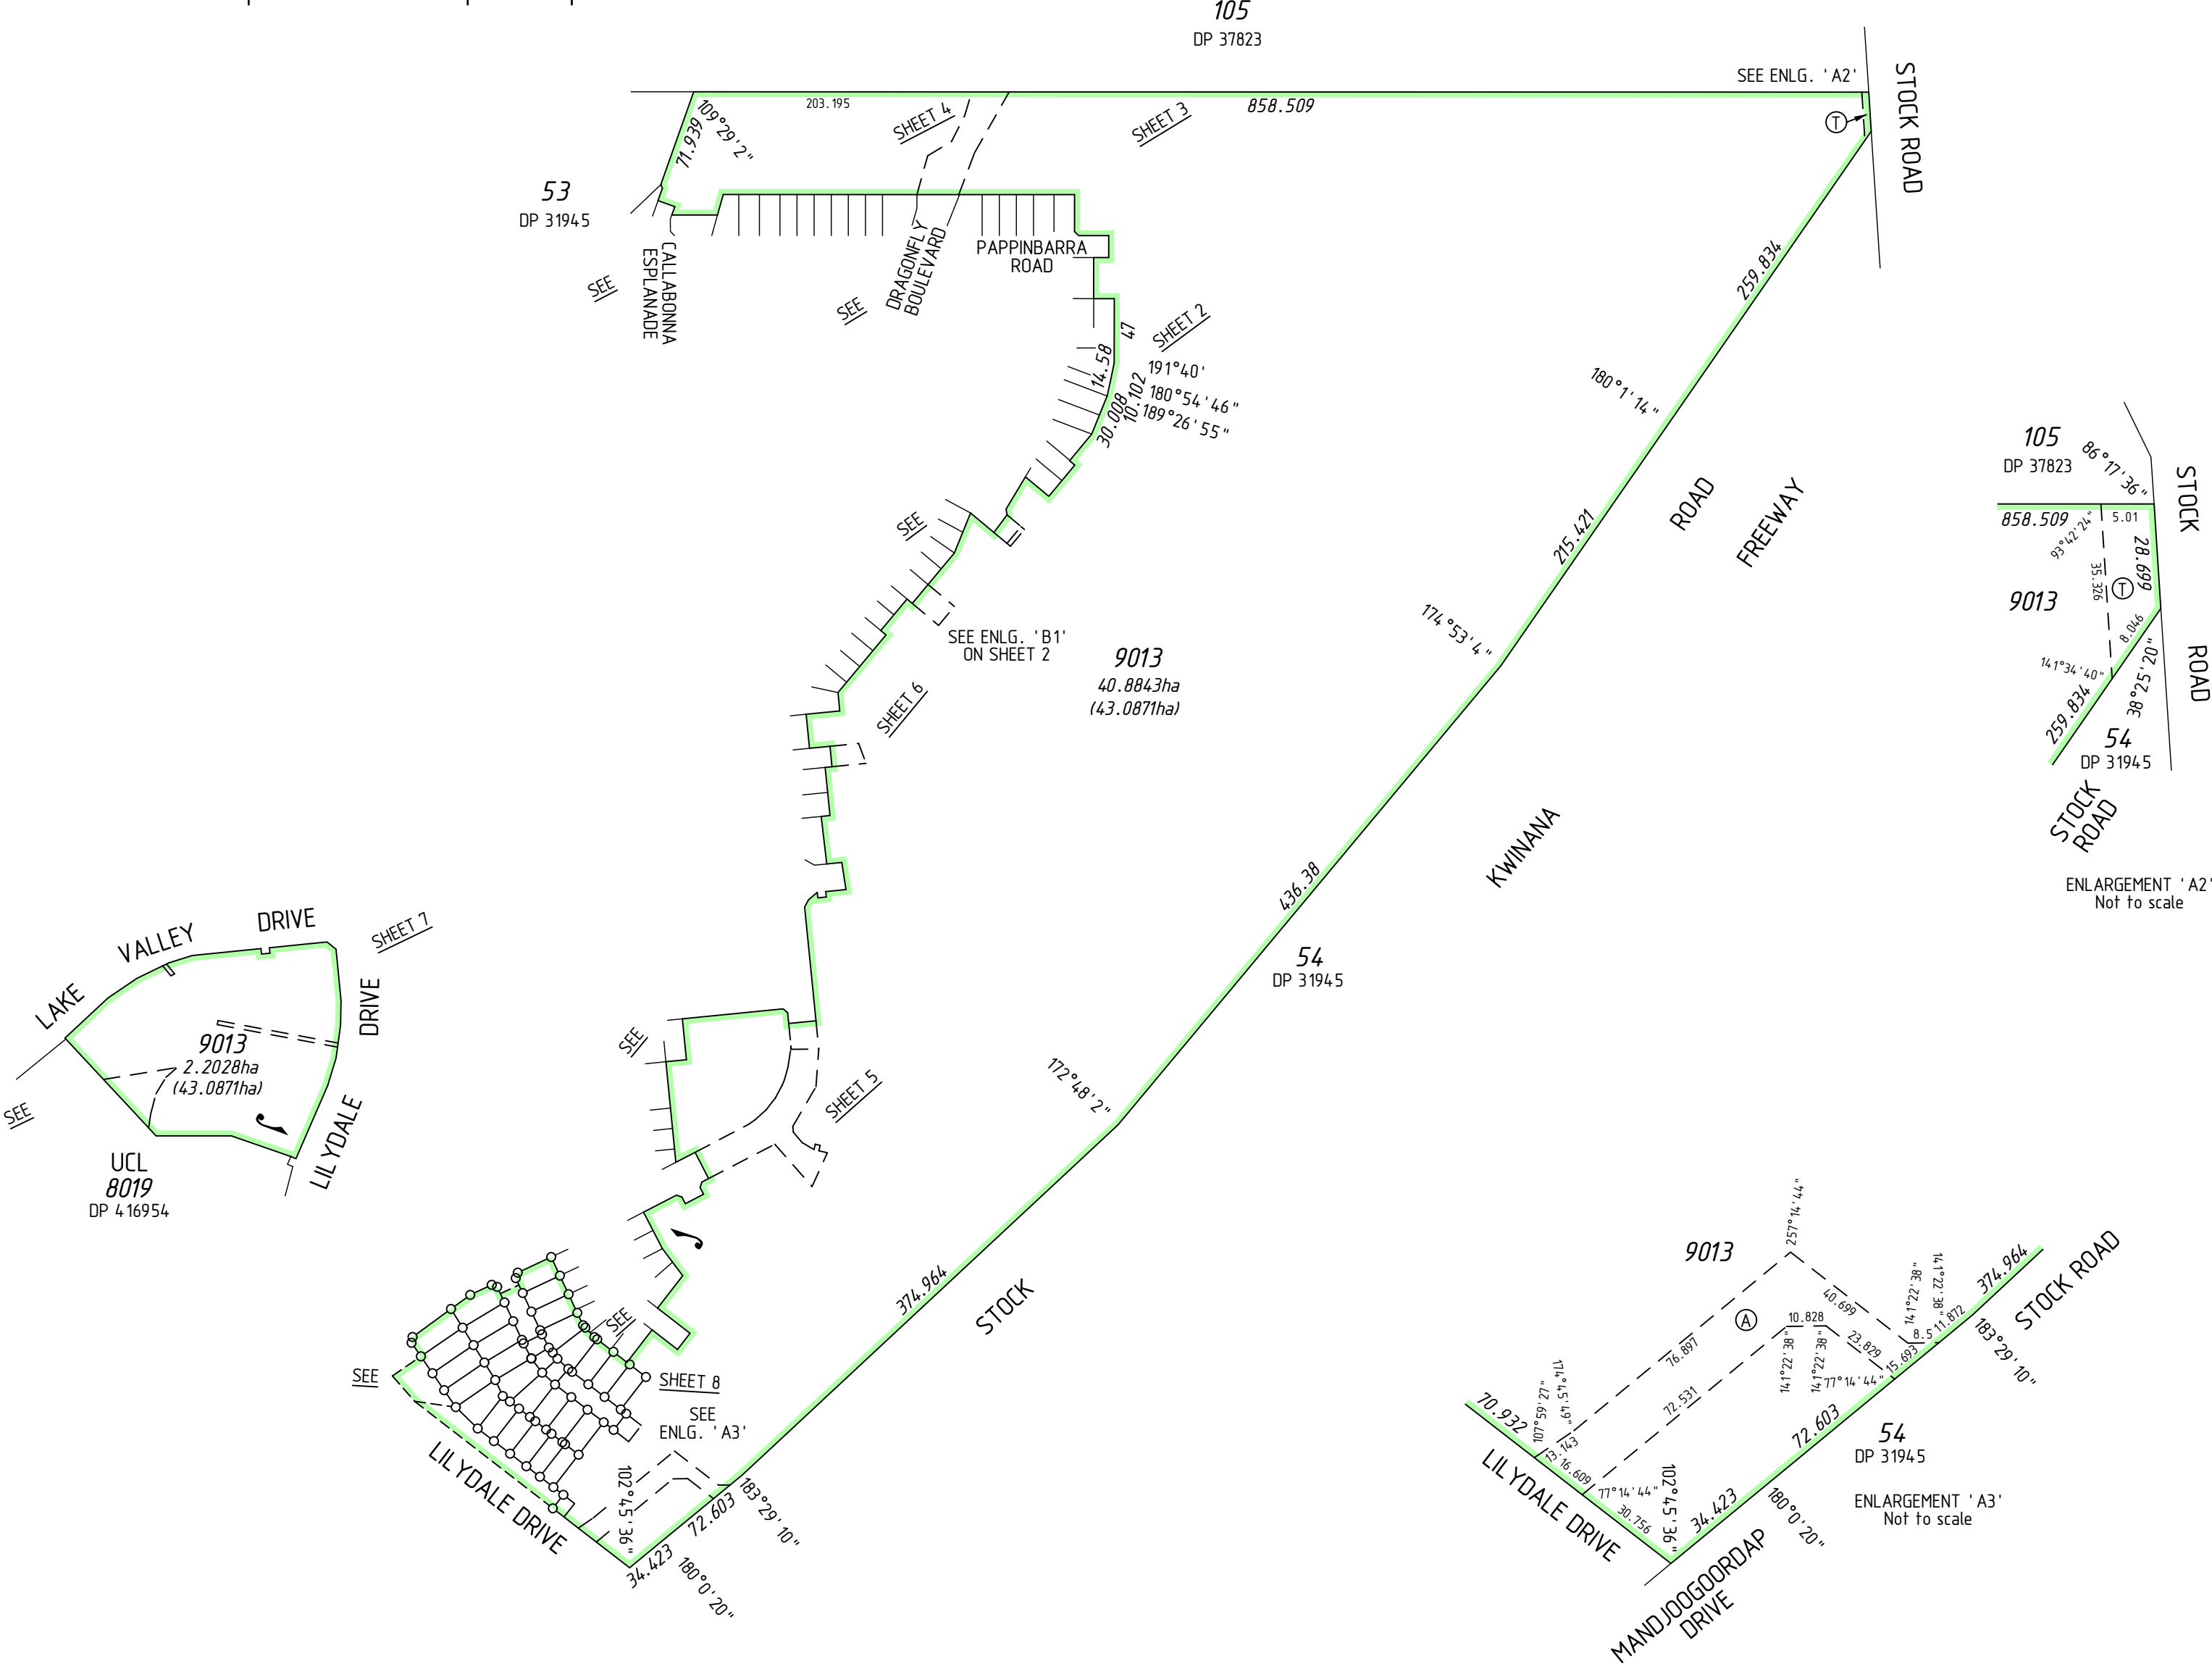

REG 26A(1) - FINAL MARKING DEFERRED
(APPROVAL ID ???-?? DATED 00 MONTH YEAR, LANDGATE FILE 000??-201?)

NOTE Z - The dimensions and position of this Easement are based on accurate surveyed alignments

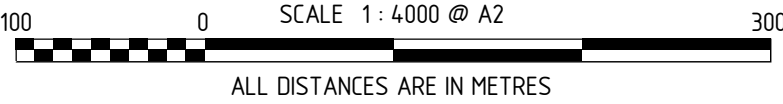

SURVEY CARRIED OUT UNDER REG 26A
SPECIAL SURVEY AREA GUIDELINES
SEE SURVEY SHEETS FOR SURVEY INFORMATION
USE ONLY THE SURVEY SHEET/S WHEN DETERMINING
THE TRUE FINAL POSITION AND TYPE OF ALL SURVEY
MARKS PLACED PERTAINING TO THIS PLAN.




MC MULLEN NOLAN GROUP
PO Box 3526, Success W.A. 6964
Tel: (08) 6436 1599
Fax: (08) 6436 1500
Email: info@mngsurvey.com.au

MNG Ref : 95635dp-220c - Stage 69A - DP408105.CSD

TYPE		FREEHOLD		S.S.A.		YES	
PURPOSE		SUBDIVISION					
PLAN OF		LOTS 364-371, 505-523, 9013, ROADS, EASEMENT & RESTRICTIVE COVENANT					
FORMER TENURE		LOT 9012 ON DP 419658 C.T.					
LOCAL AUTHORITY		CITY OF MANDURAH					
LOCALITY		LAKELANDS					
D.P.L.H. FILE							
FIELD RECORD		115988, 142950					
SURVEYOR'S CERTIFICATE - REG 54							
I, Matthew B. WEBB							
hereby certify that this plan is accurate and is a correct representation of the -							
(a) *survey, and/or							
(b) *calculations from measurements recorded in the field records, [* delete if inapplicable]							
undertaken for the purposes of this plan and that it complies with the relevant written law(s) in relation to which it is lodged.							
FINAL							
LICENSED SURVEYOR				DATE			
LODGED							
DATE		FEE PAID		ASSESS No.			
I.S.C.							
EXAMINED							
DATE							
WESTERN AUSTRALIAN PLANNING COMMISSION							
FILE 156811							
Delegated under S. 16 P&D Act 2005				DATE			
IN ORDER FOR DEALINGS							
SUBJECT TO							
FOR INSPECTOR OF PLANS AND SURVEYS				DATE			
APPROVED				REG26A (1),(4)			
INSPECTOR OF PLANS AND SURVEYS (S. 18 Licensed Surveyors Act 1909)				DATE			
 GOVERNMENT OF WESTERN AUSTRALIA				 Landgate			
DEPOSITED PLAN							
408105							
SHEET 01 OF 09 SHEETS (PLUS SURVEY SHEET(S)) VERSION 1							

FOR HEADING SEE SHEET 1
FOR INTERESTS AND NOTIFICATIONS
SEE SHEET 9

SEE SHEET 3

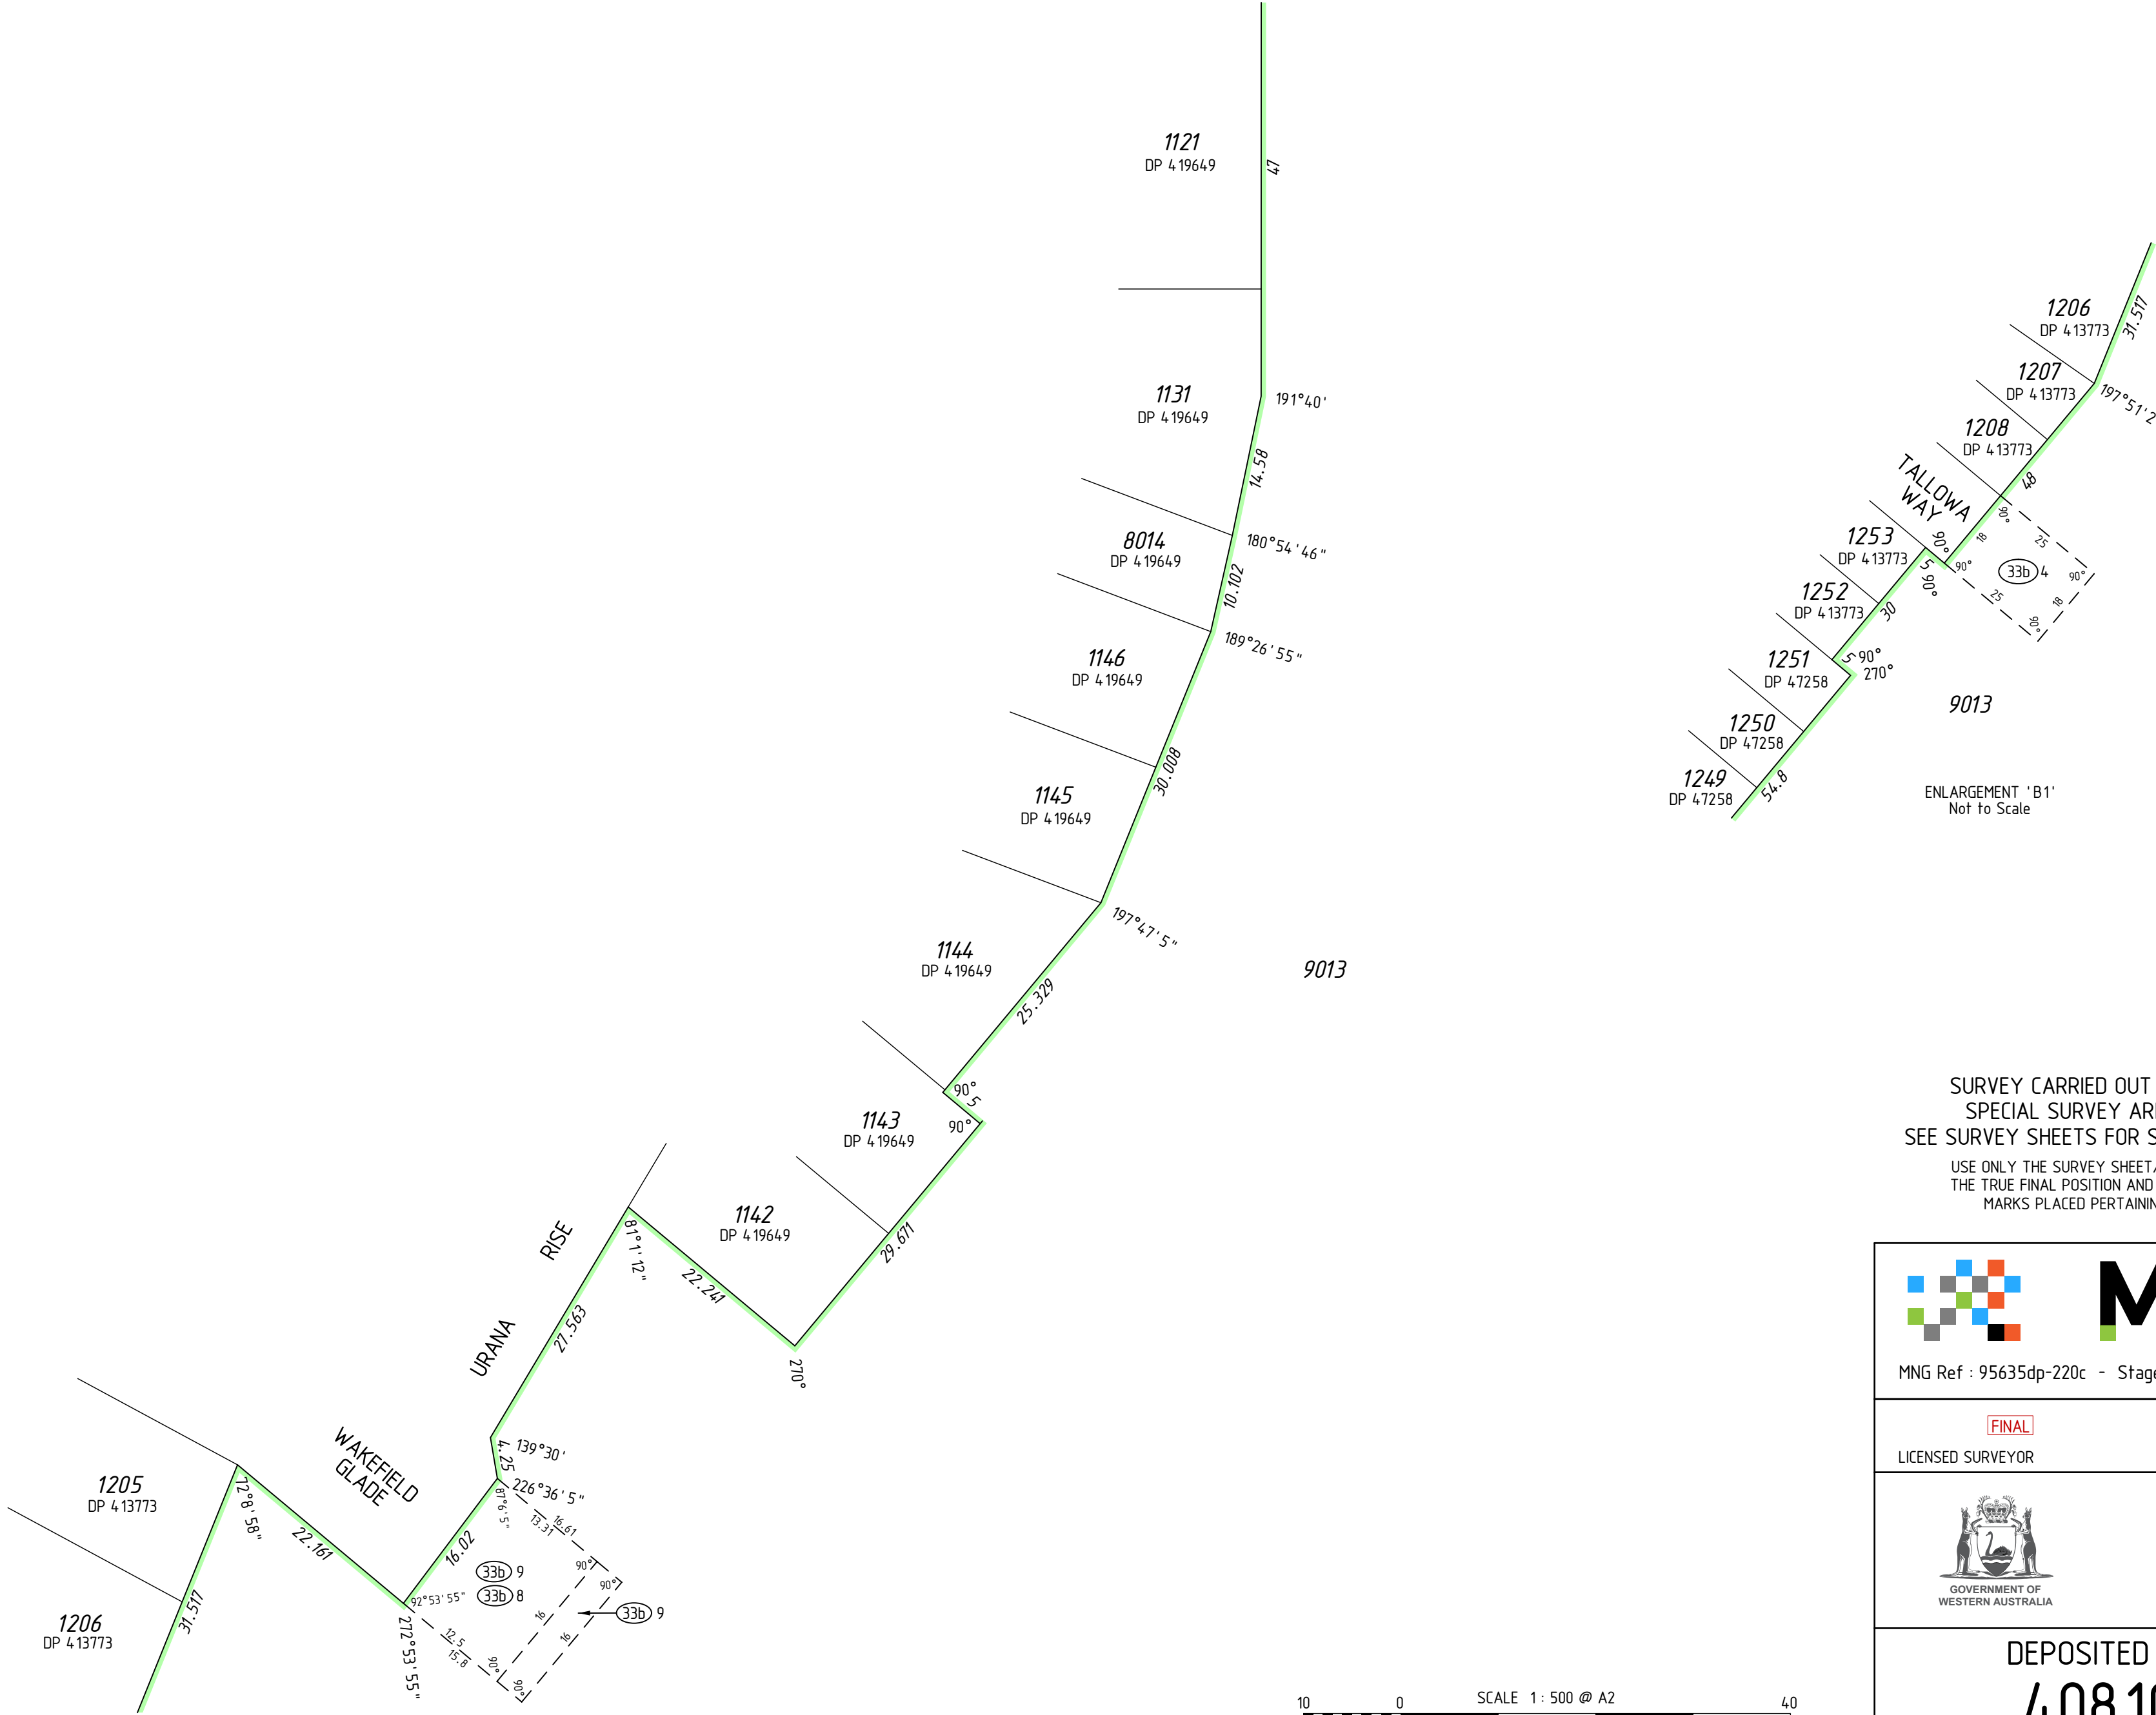

ENLARGEMENT 'B1'
Not to Scale

SURVEY CARRIED OUT UNDER REG 26A
SPECIAL SURVEY AREA GUIDELINES
SEE SURVEY SHEETS FOR SURVEY INFORMATION
USE ONLY THE SURVEY SHEET/S WHEN DETERMINING
THE TRUE FINAL POSITION AND TYPE OF ALL SURVEY
MARKS PLACED PERTAINING TO THIS PLAN.




MNG Ref : 95635dp-220c - Stage 69A - DP408105.CSD

FINAL
LICENSED SURVEYOR DATE



DEPOSITED PLAN
408105
SHEET 02 OF 09 SHEETS
VERSION 1

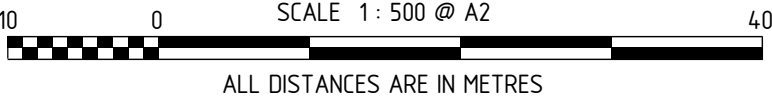



HELD BY LANDGATE IN DIGITAL FORMAT ONLY

FOR HEADING SEE SHEET 1
FOR INTERESTS AND NOTIFICATIONS
SEE SHEET 9


SEE SHEET 4

SEE SHEET 1

SEE SHEET 4

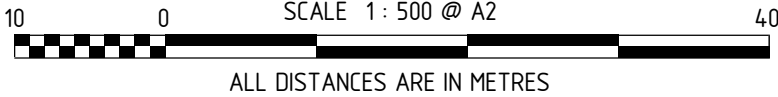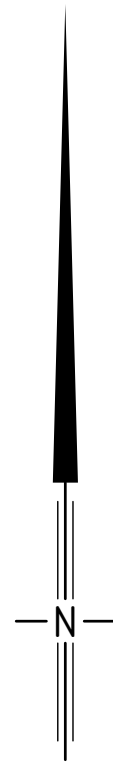

HELD BY LANDGATE IN DIGITAL FORMAT ONLY

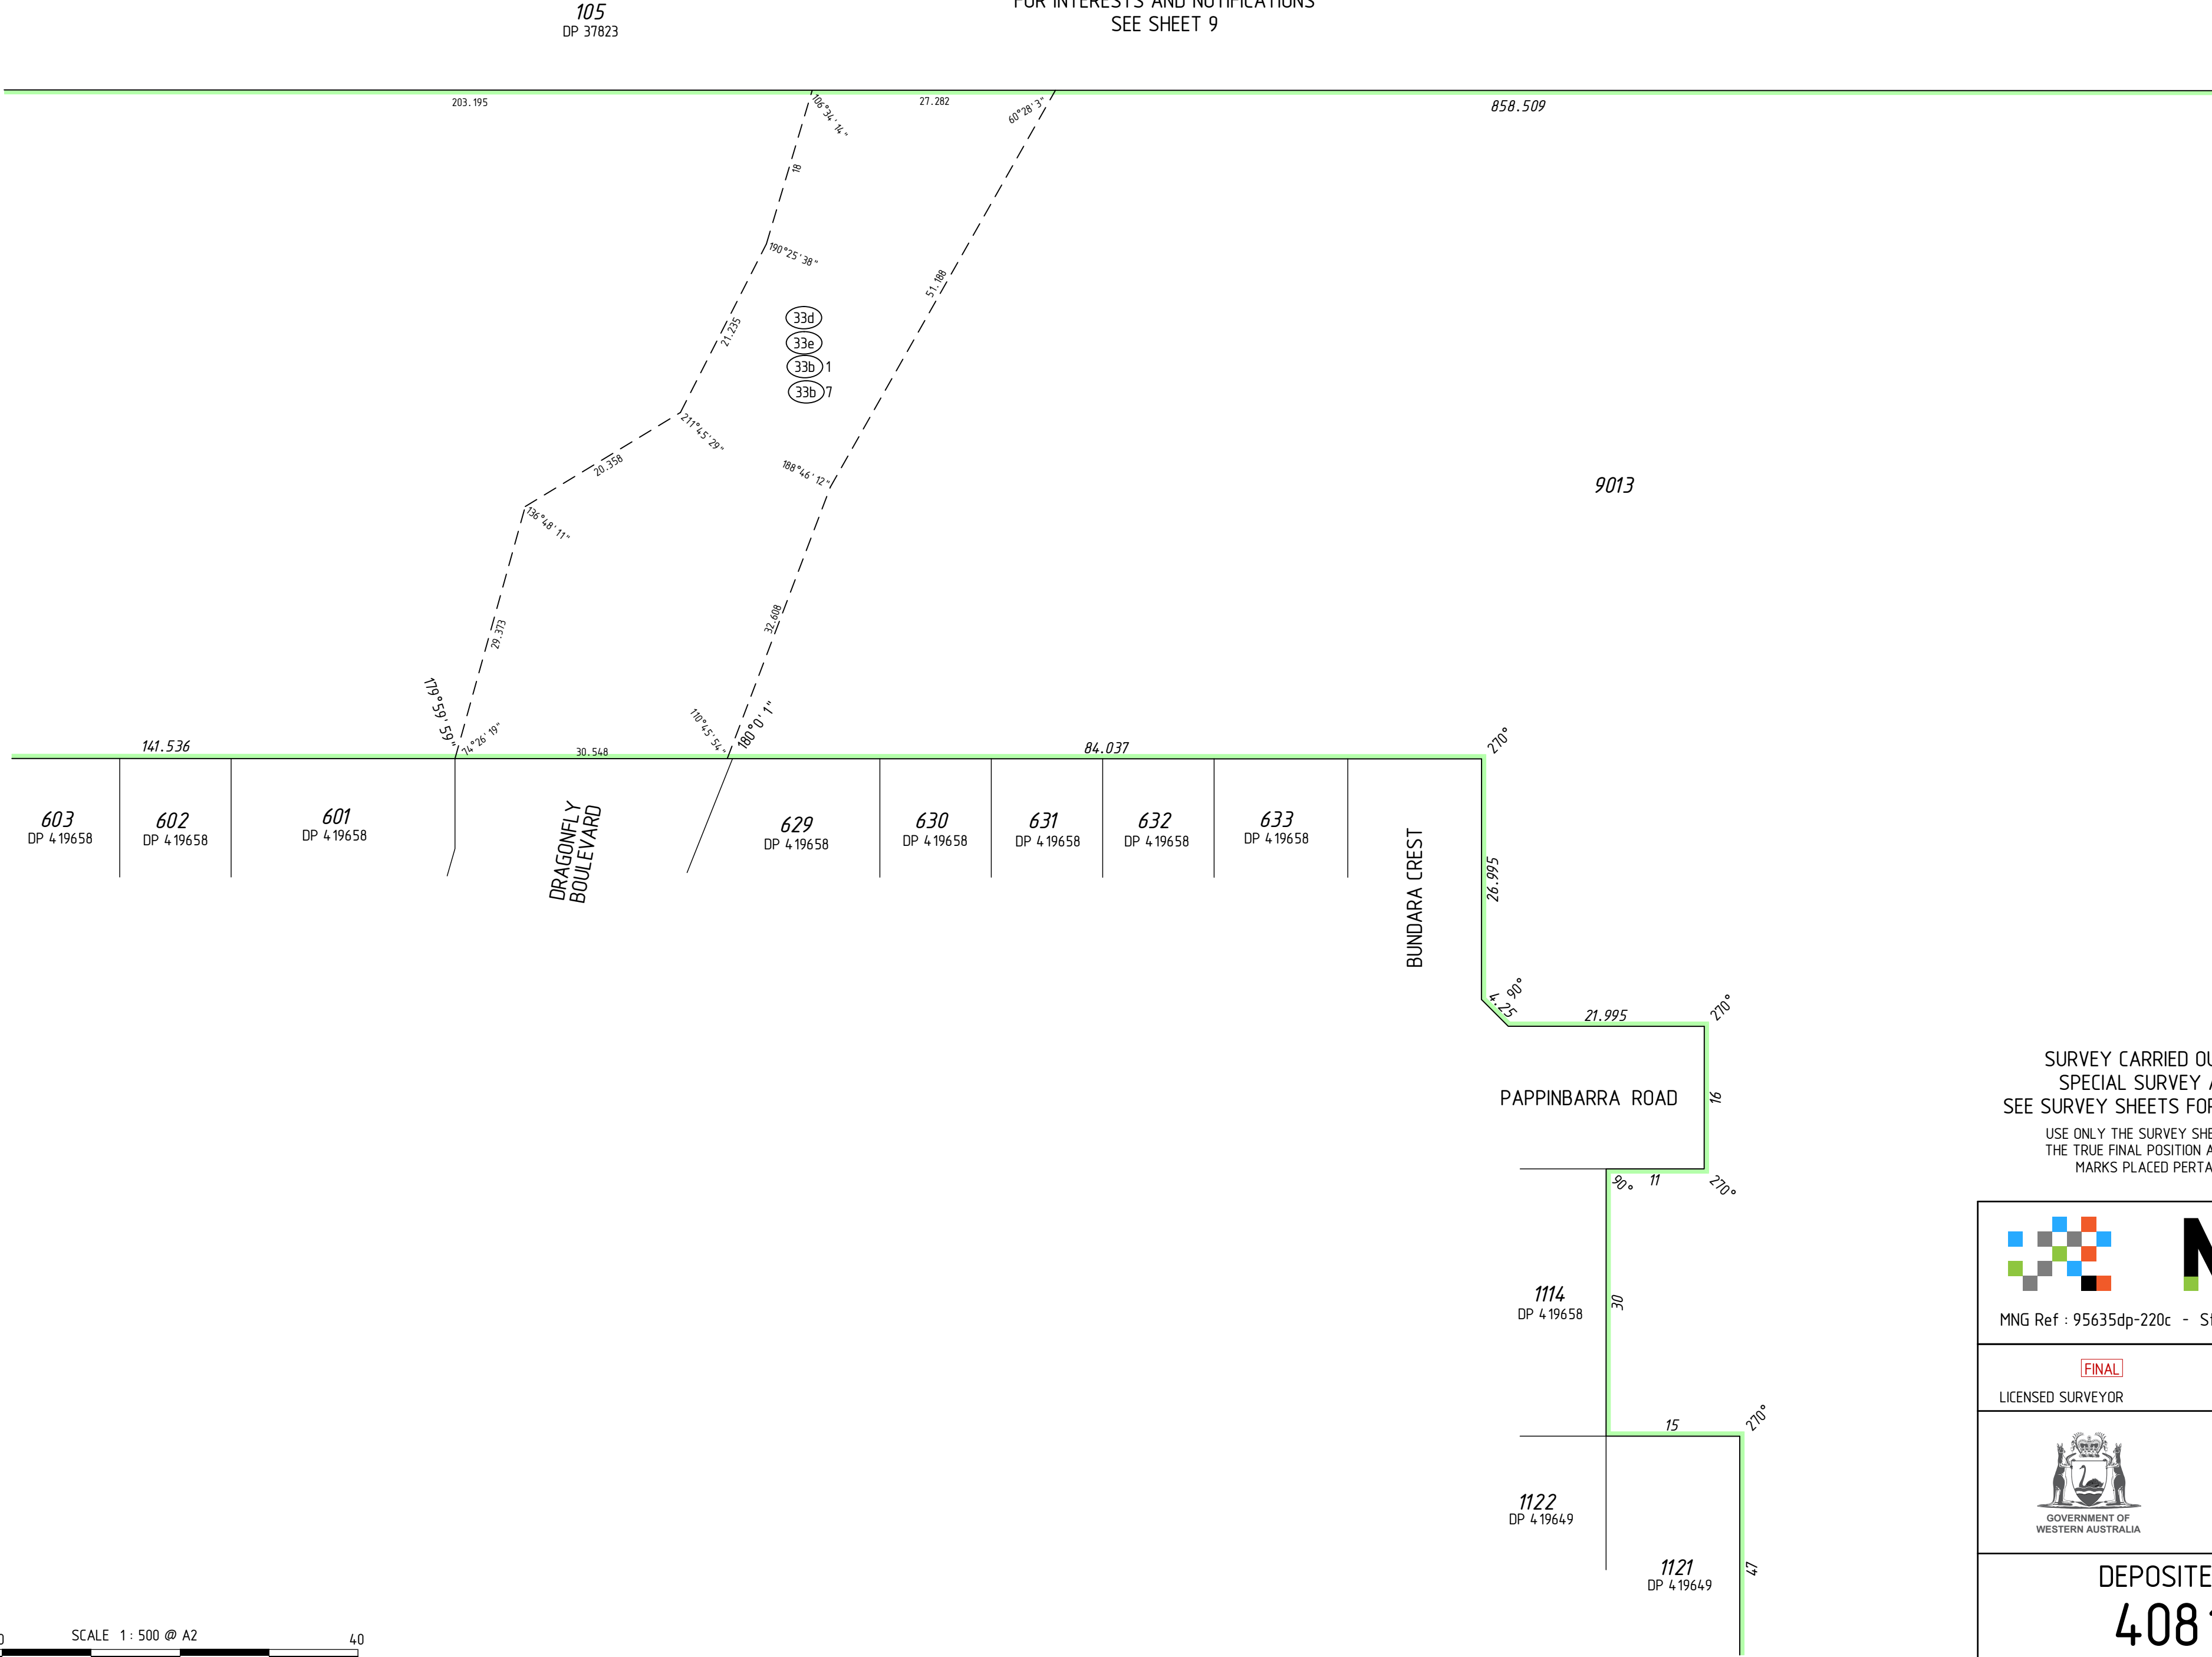

SURVEY CARRIED OUT UNDER REG 26A
SPECIAL SURVEY AREA GUIDELINES
SEE SURVEY SHEETS FOR SURVEY INFORMATION
USE ONLY THE SURVEY SHEET/S WHEN DETERMINING
THE TRUE FINAL POSITION AND TYPE OF ALL SURVEY
MARKS PLACED PERTAINING TO THIS PLAN.




MNG Ref : 95635dp-220c - Stage 69A - DP408105.CSD

FINAL	DATE
LICENSED SURVEYOR	




DEPOSITED PLAN
408105
SHEET 03 OF 09 SHEETS
VERSION 1


FOR HEADING SEE SHEET 1
FOR INTERESTS AND NOTIFICATIONS
SEE SHEET 9

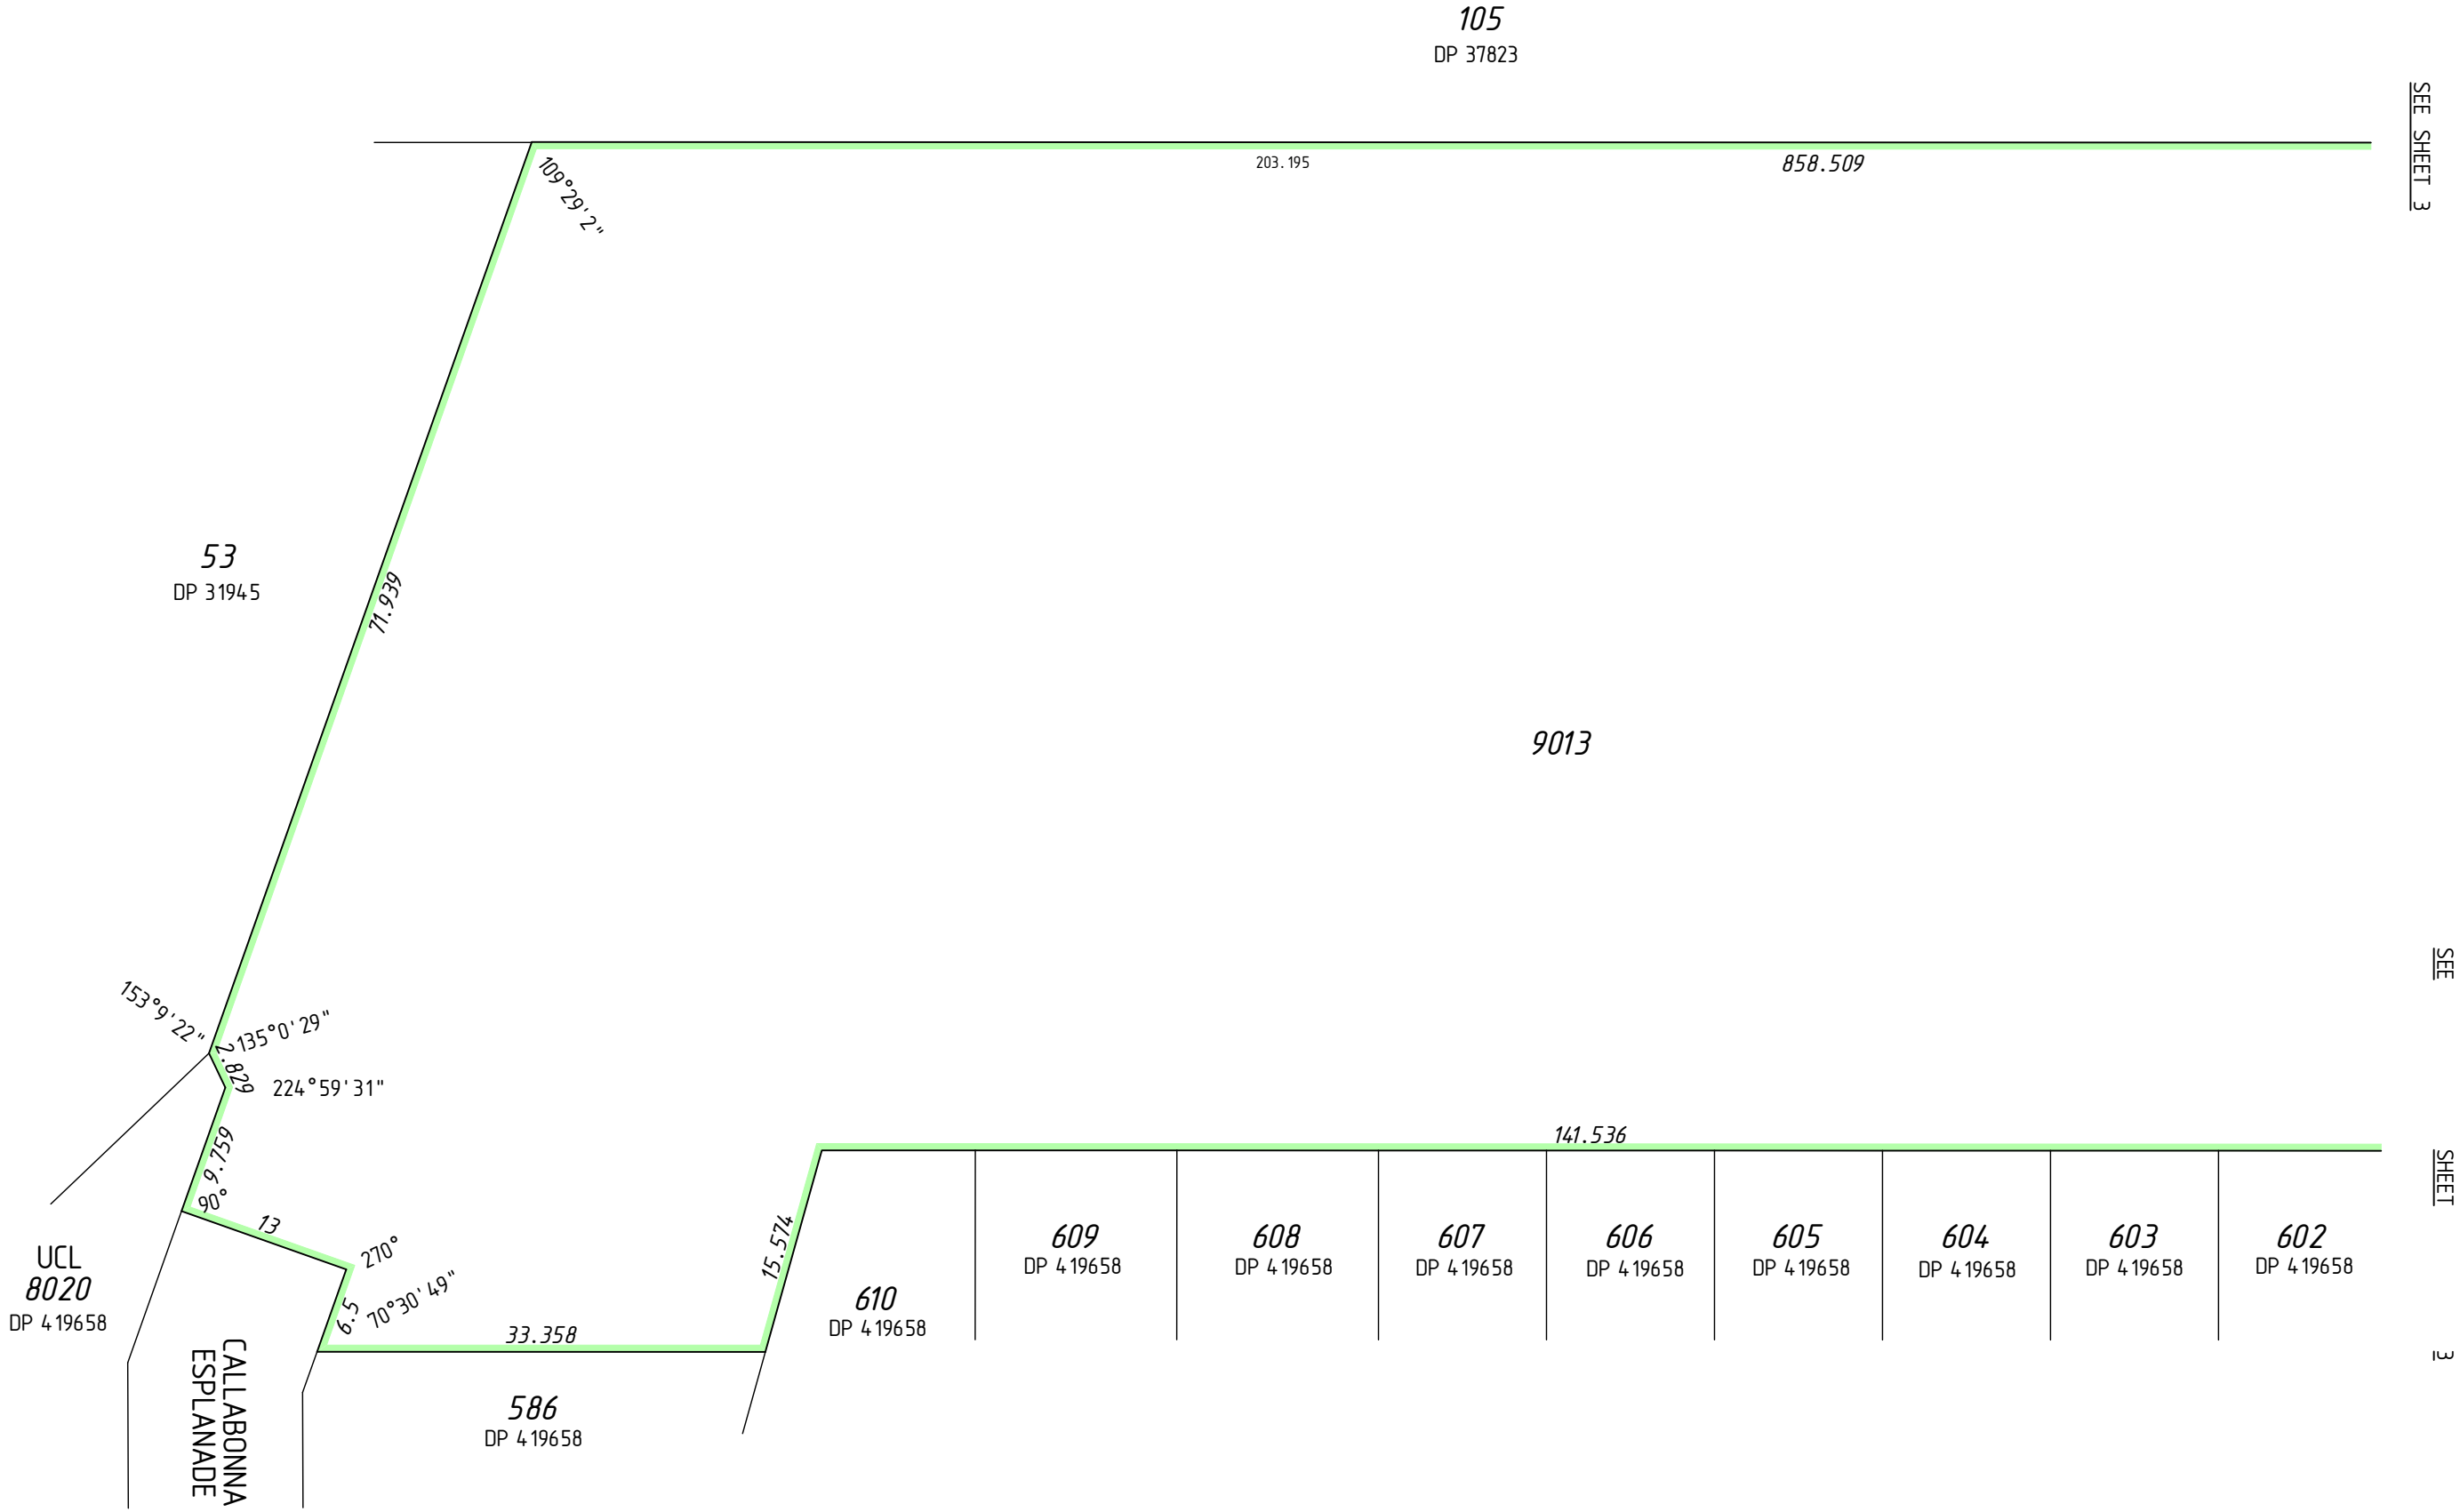

SURVEY CARRIED OUT UNDER REG 26A
SPECIAL SURVEY AREA GUIDELINES
SEE SURVEY SHEETS FOR SURVEY INFORMATION
USE ONLY THE SURVEY SHEET/S WHEN DETERMINING
THE TRUE FINAL POSITION AND TYPE OF ALL SURVEY
MARKS PLACED PERTAINING TO THIS PLAN.

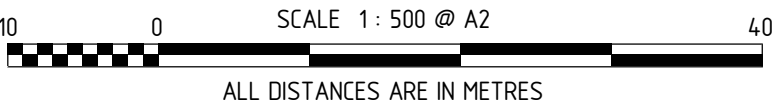

HELD BY LANDGATE IN DIGITAL FORMAT ONLY

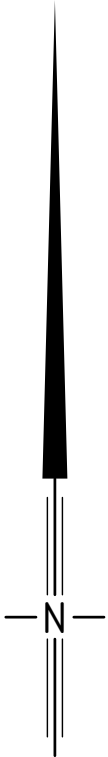



MNG Ref : 95635dp-220c - Stage 69A - DP408105.CSD

FINAL



LICENSED SURVEYOR

DATE



DEPOSITED PLAN
408105
SHEET 04 OF 09 SHEETS
VERSION 1

FOR HEADING SEE SHEET 1
FOR INTERESTS AND NOTIFICATIONS
SEE SHEET 9

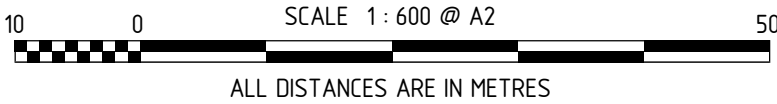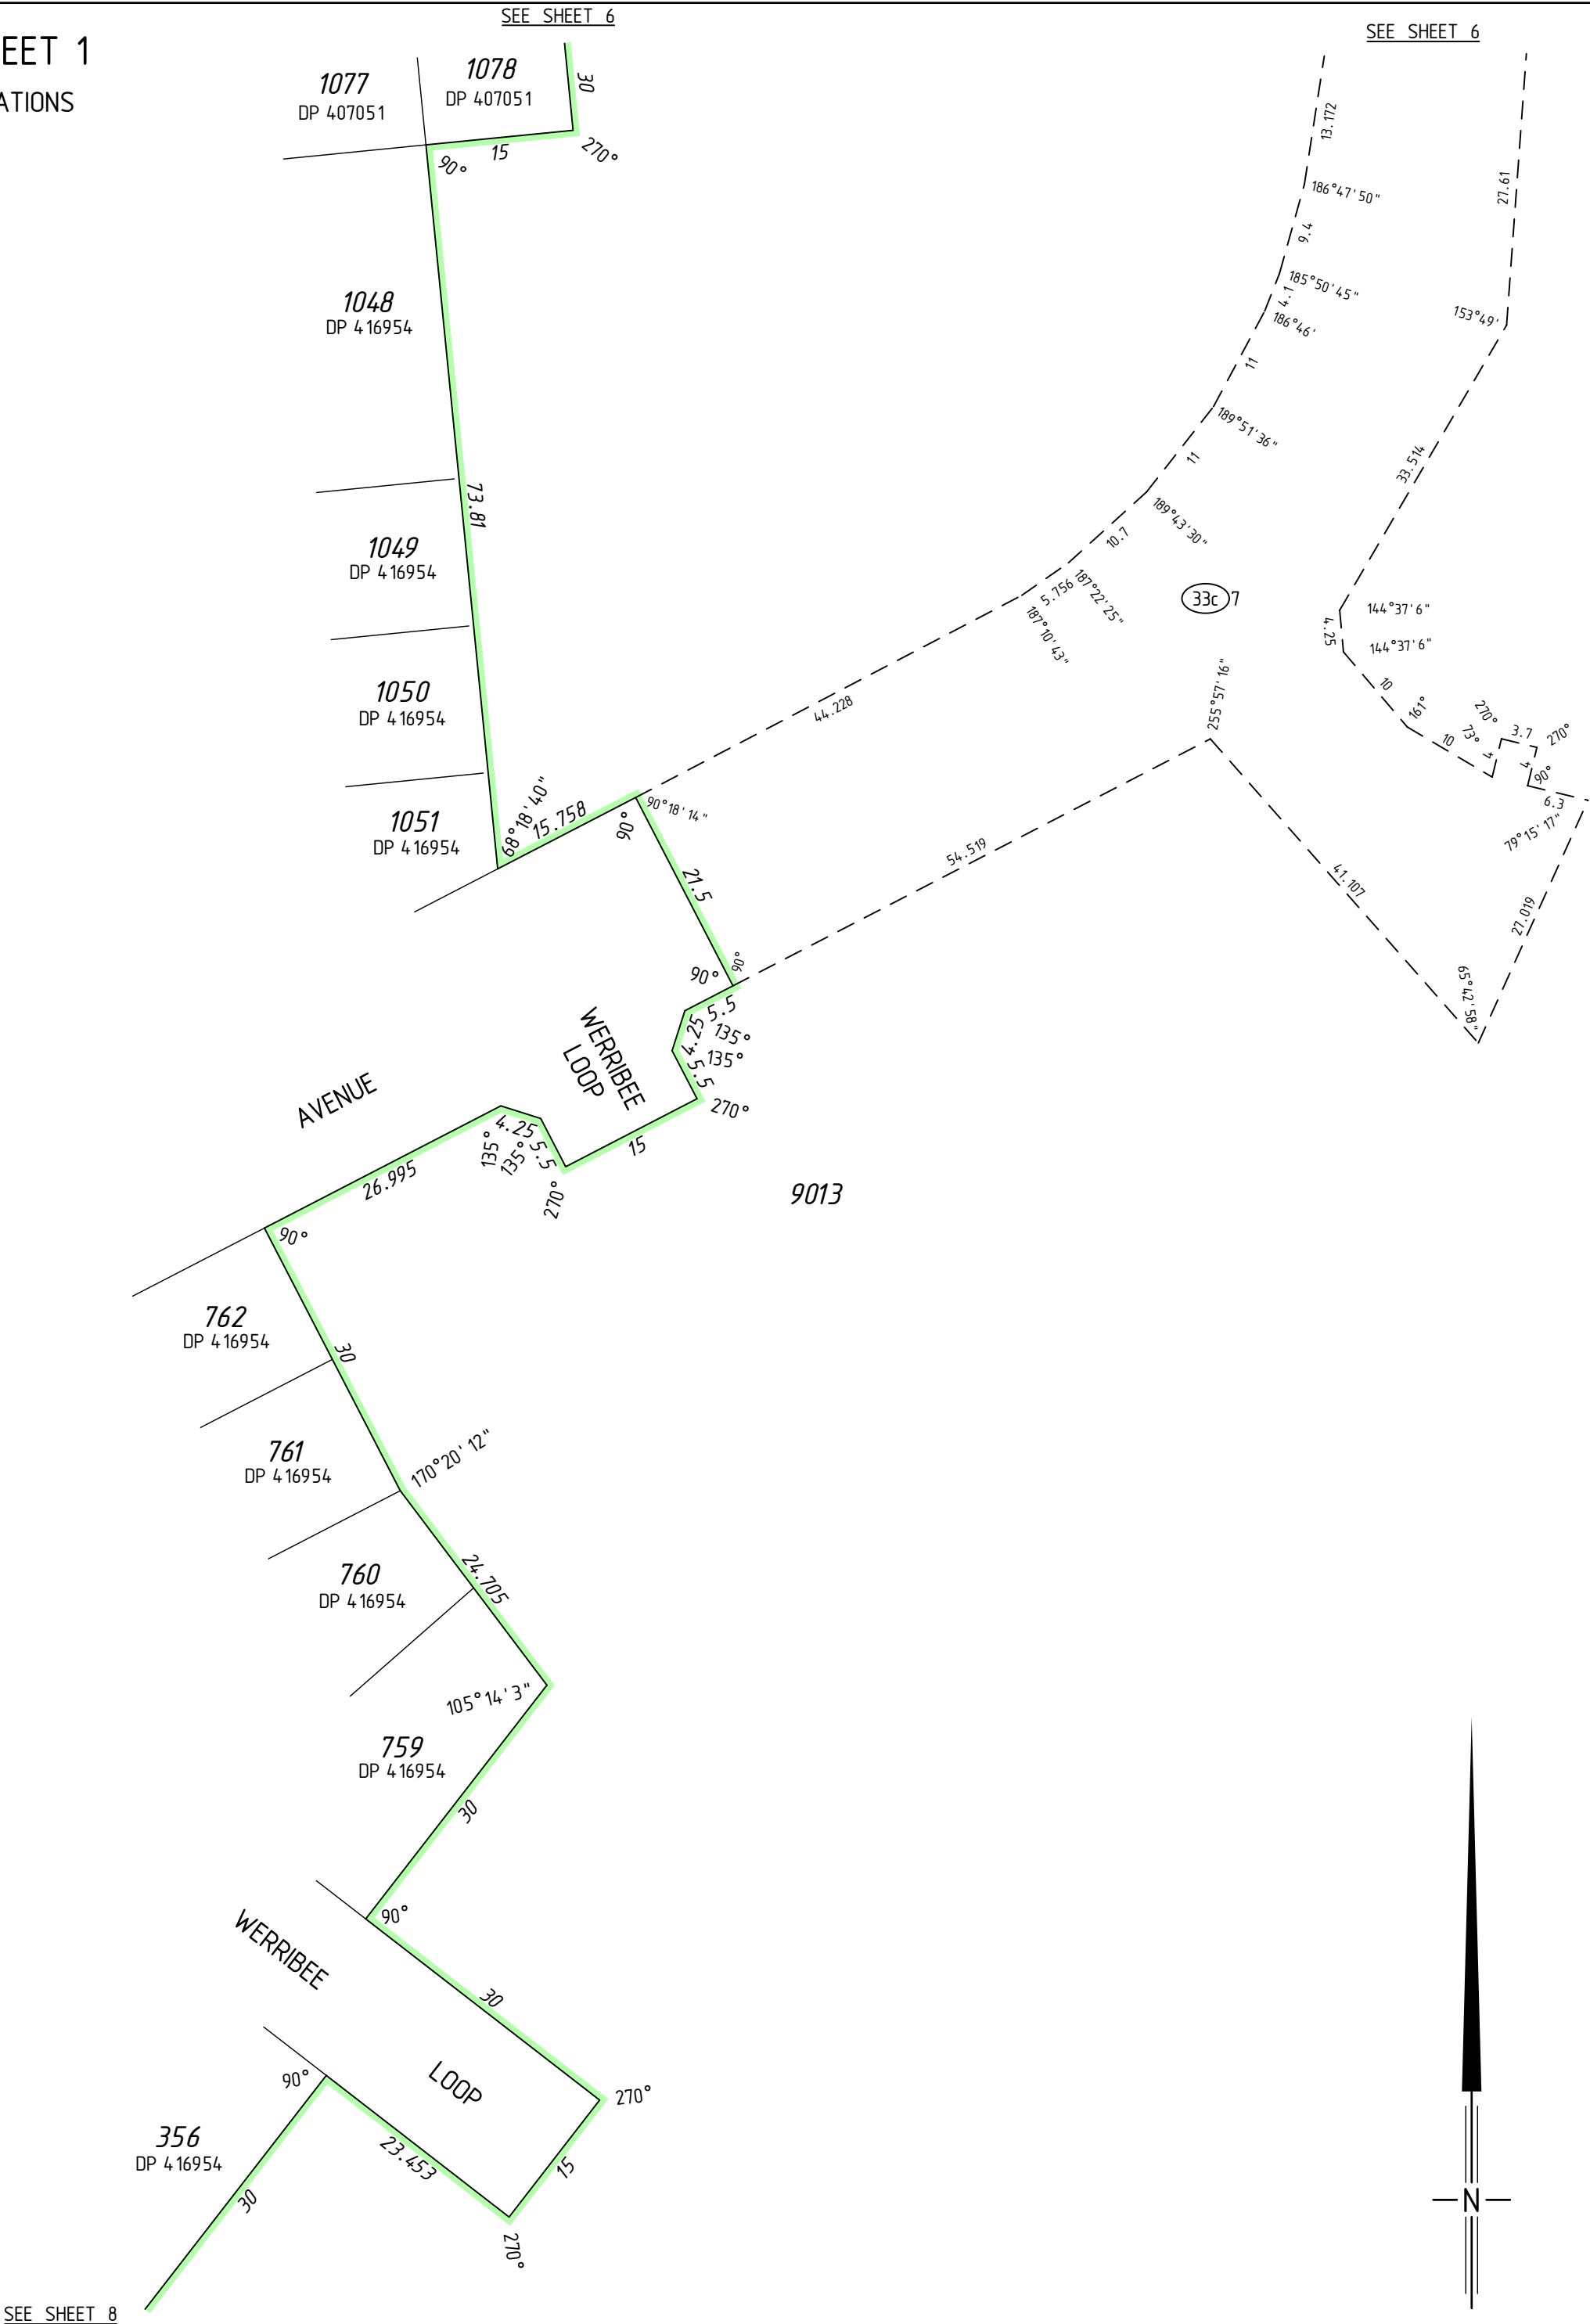

SURVEY CARRIED OUT UNDER REG 26A
SPECIAL SURVEY AREA GUIDELINES
SEE SURVEY SHEETS FOR SURVEY INFORMATION
USE ONLY THE SURVEY SHEET/S WHEN DETERMINING
THE TRUE FINAL POSITION AND TYPE OF ALL SURVEY
MARKS PLACED PERTAINING TO THIS PLAN.



MNG Ref : 95635dp-220c - Stage 69A - DP408105.CSD

FINAL


LICENSED SURVEYOR

DATE





DEPOSITED PLAN
408105

SHEET 05 OF 09 SHEETS
VERSION 1

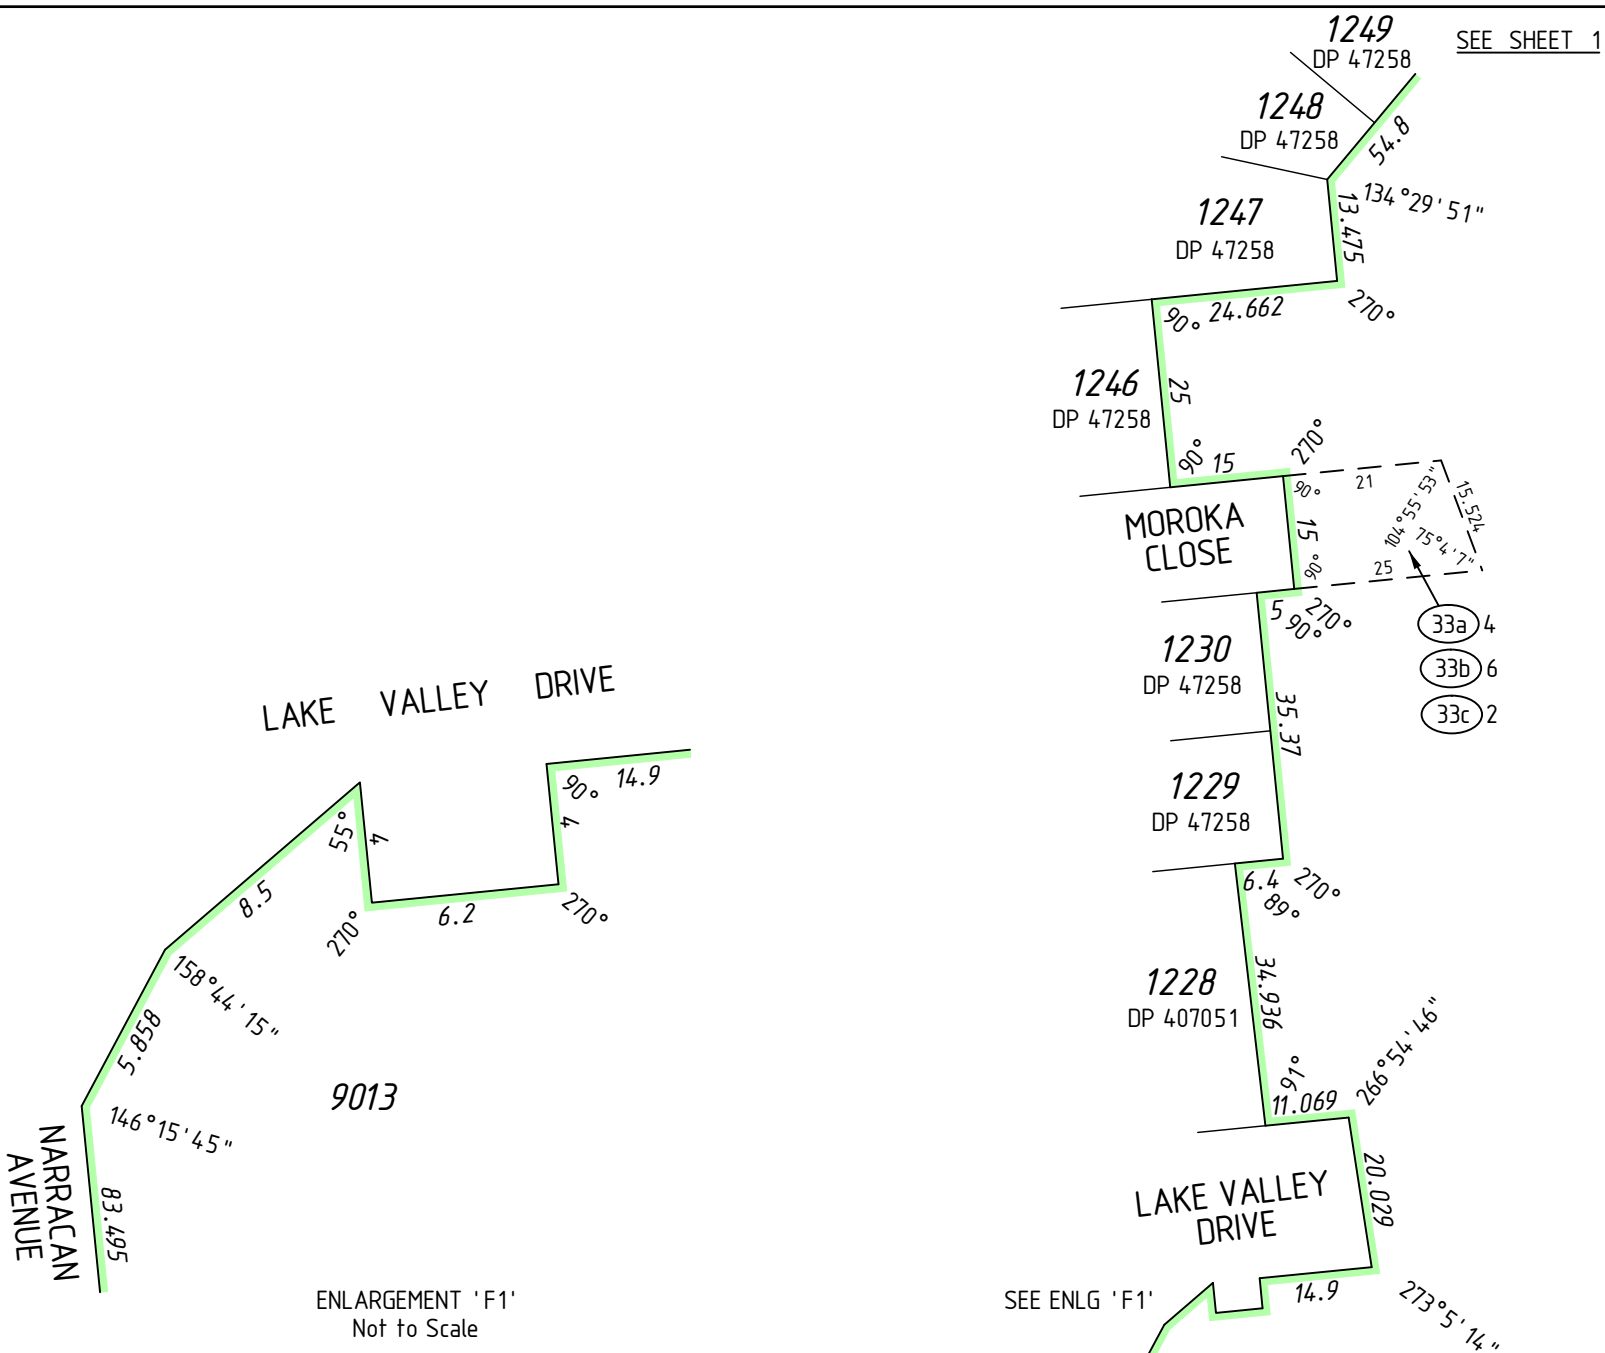

FOR HEADING SEE SHEET 1
FOR INTERESTS AND NOTIFICATIONS
SEE SHEET 9

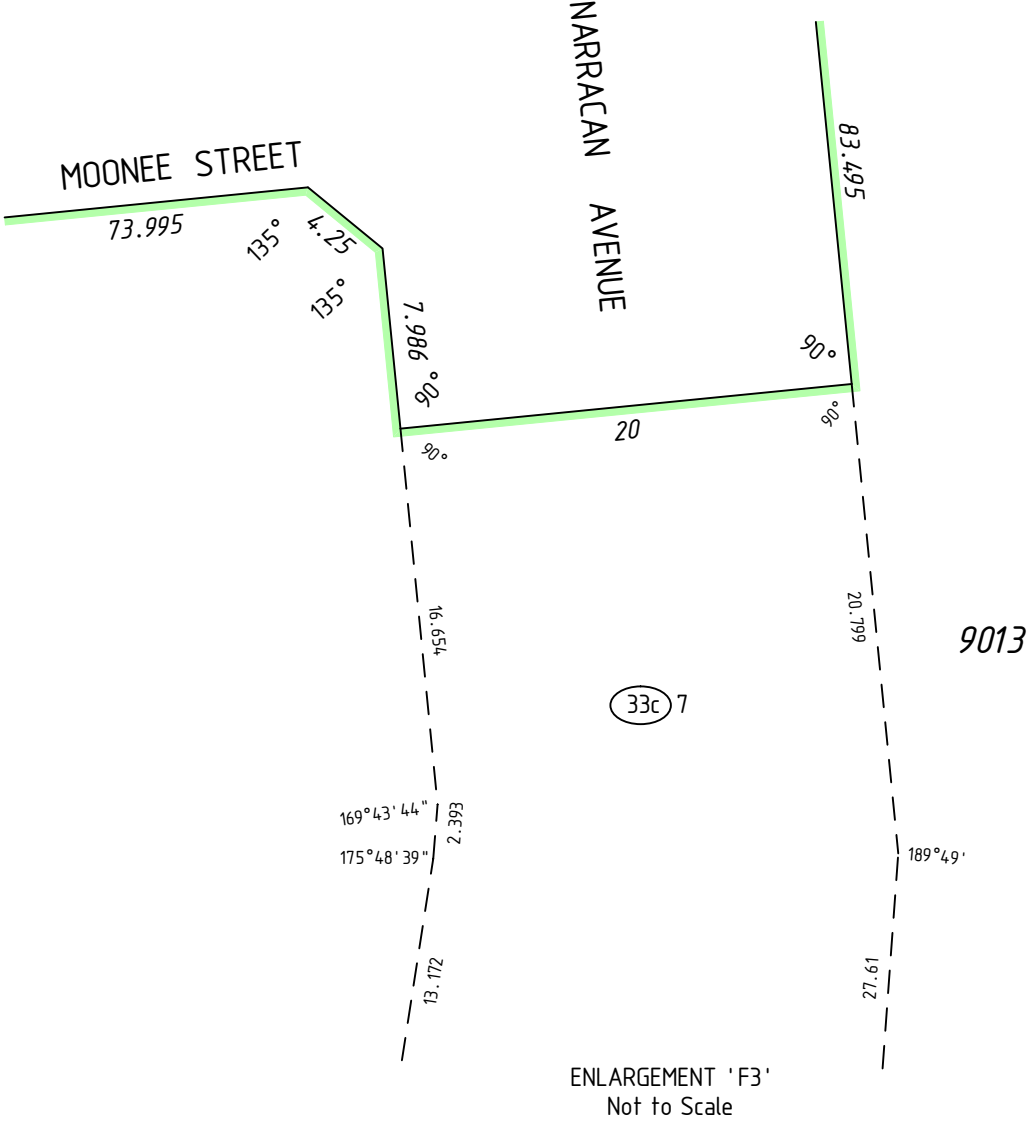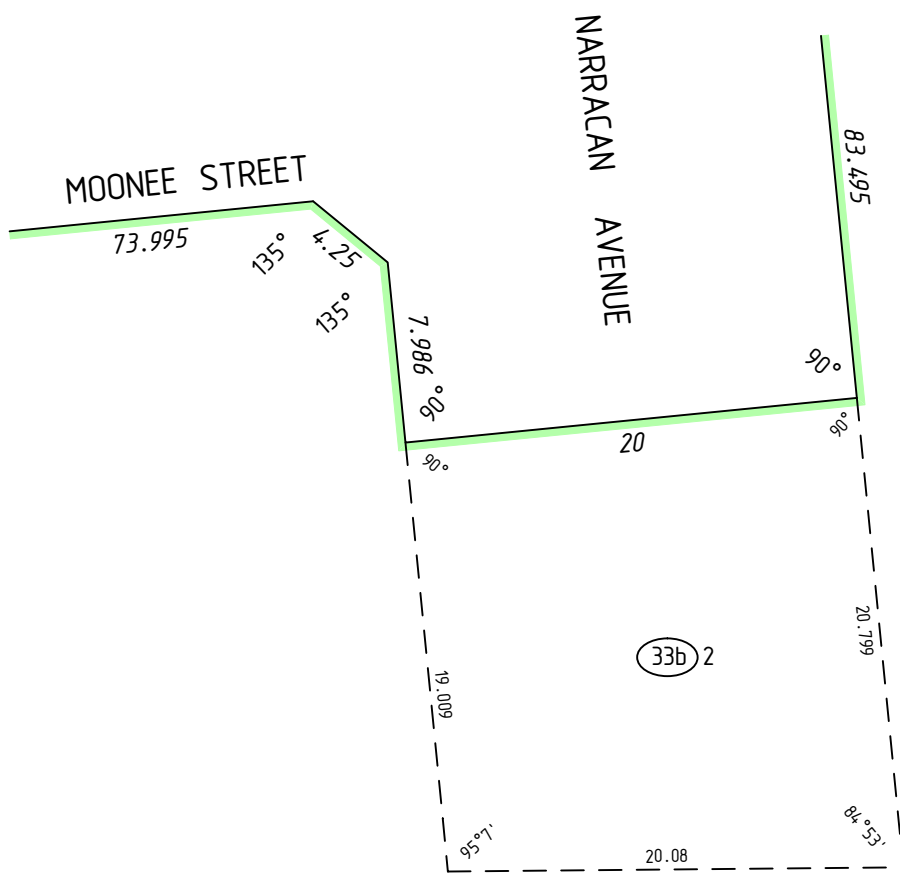

SURVEY CARRIED OUT UNDER REG 26A
SPECIAL SURVEY AREA GUIDELINES
SEE SURVEY SHEETS FOR SURVEY INFORMATION
USE ONLY THE SURVEY SHEET/S WHEN DETERMINING
THE TRUE FINAL POSITION AND TYPE OF ALL SURVEY
MARKS PLACED PERTAINING TO THIS PLAN.



MNG Ref : 95635dp-220c - Stage 69A - DP408105.CSD

FINAL

LICENSED SURVEYOR

DATE





GOVERNMENT OF
WESTERN AUSTRALIA

DEPOSITED PLAN

408105

SHEET 06 OF 09 SHEETS
VERSION 1

FOR HEADING SEE SHEET 1
FOR INTERESTS AND NOTIFICATIONS
SEE SHEET 9

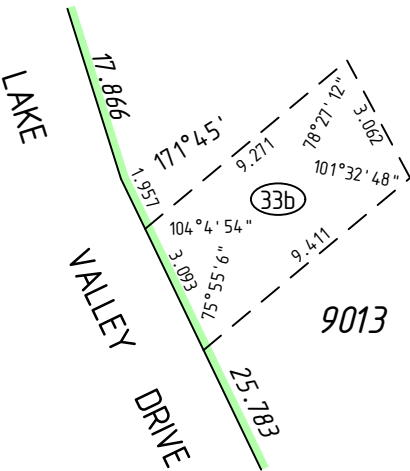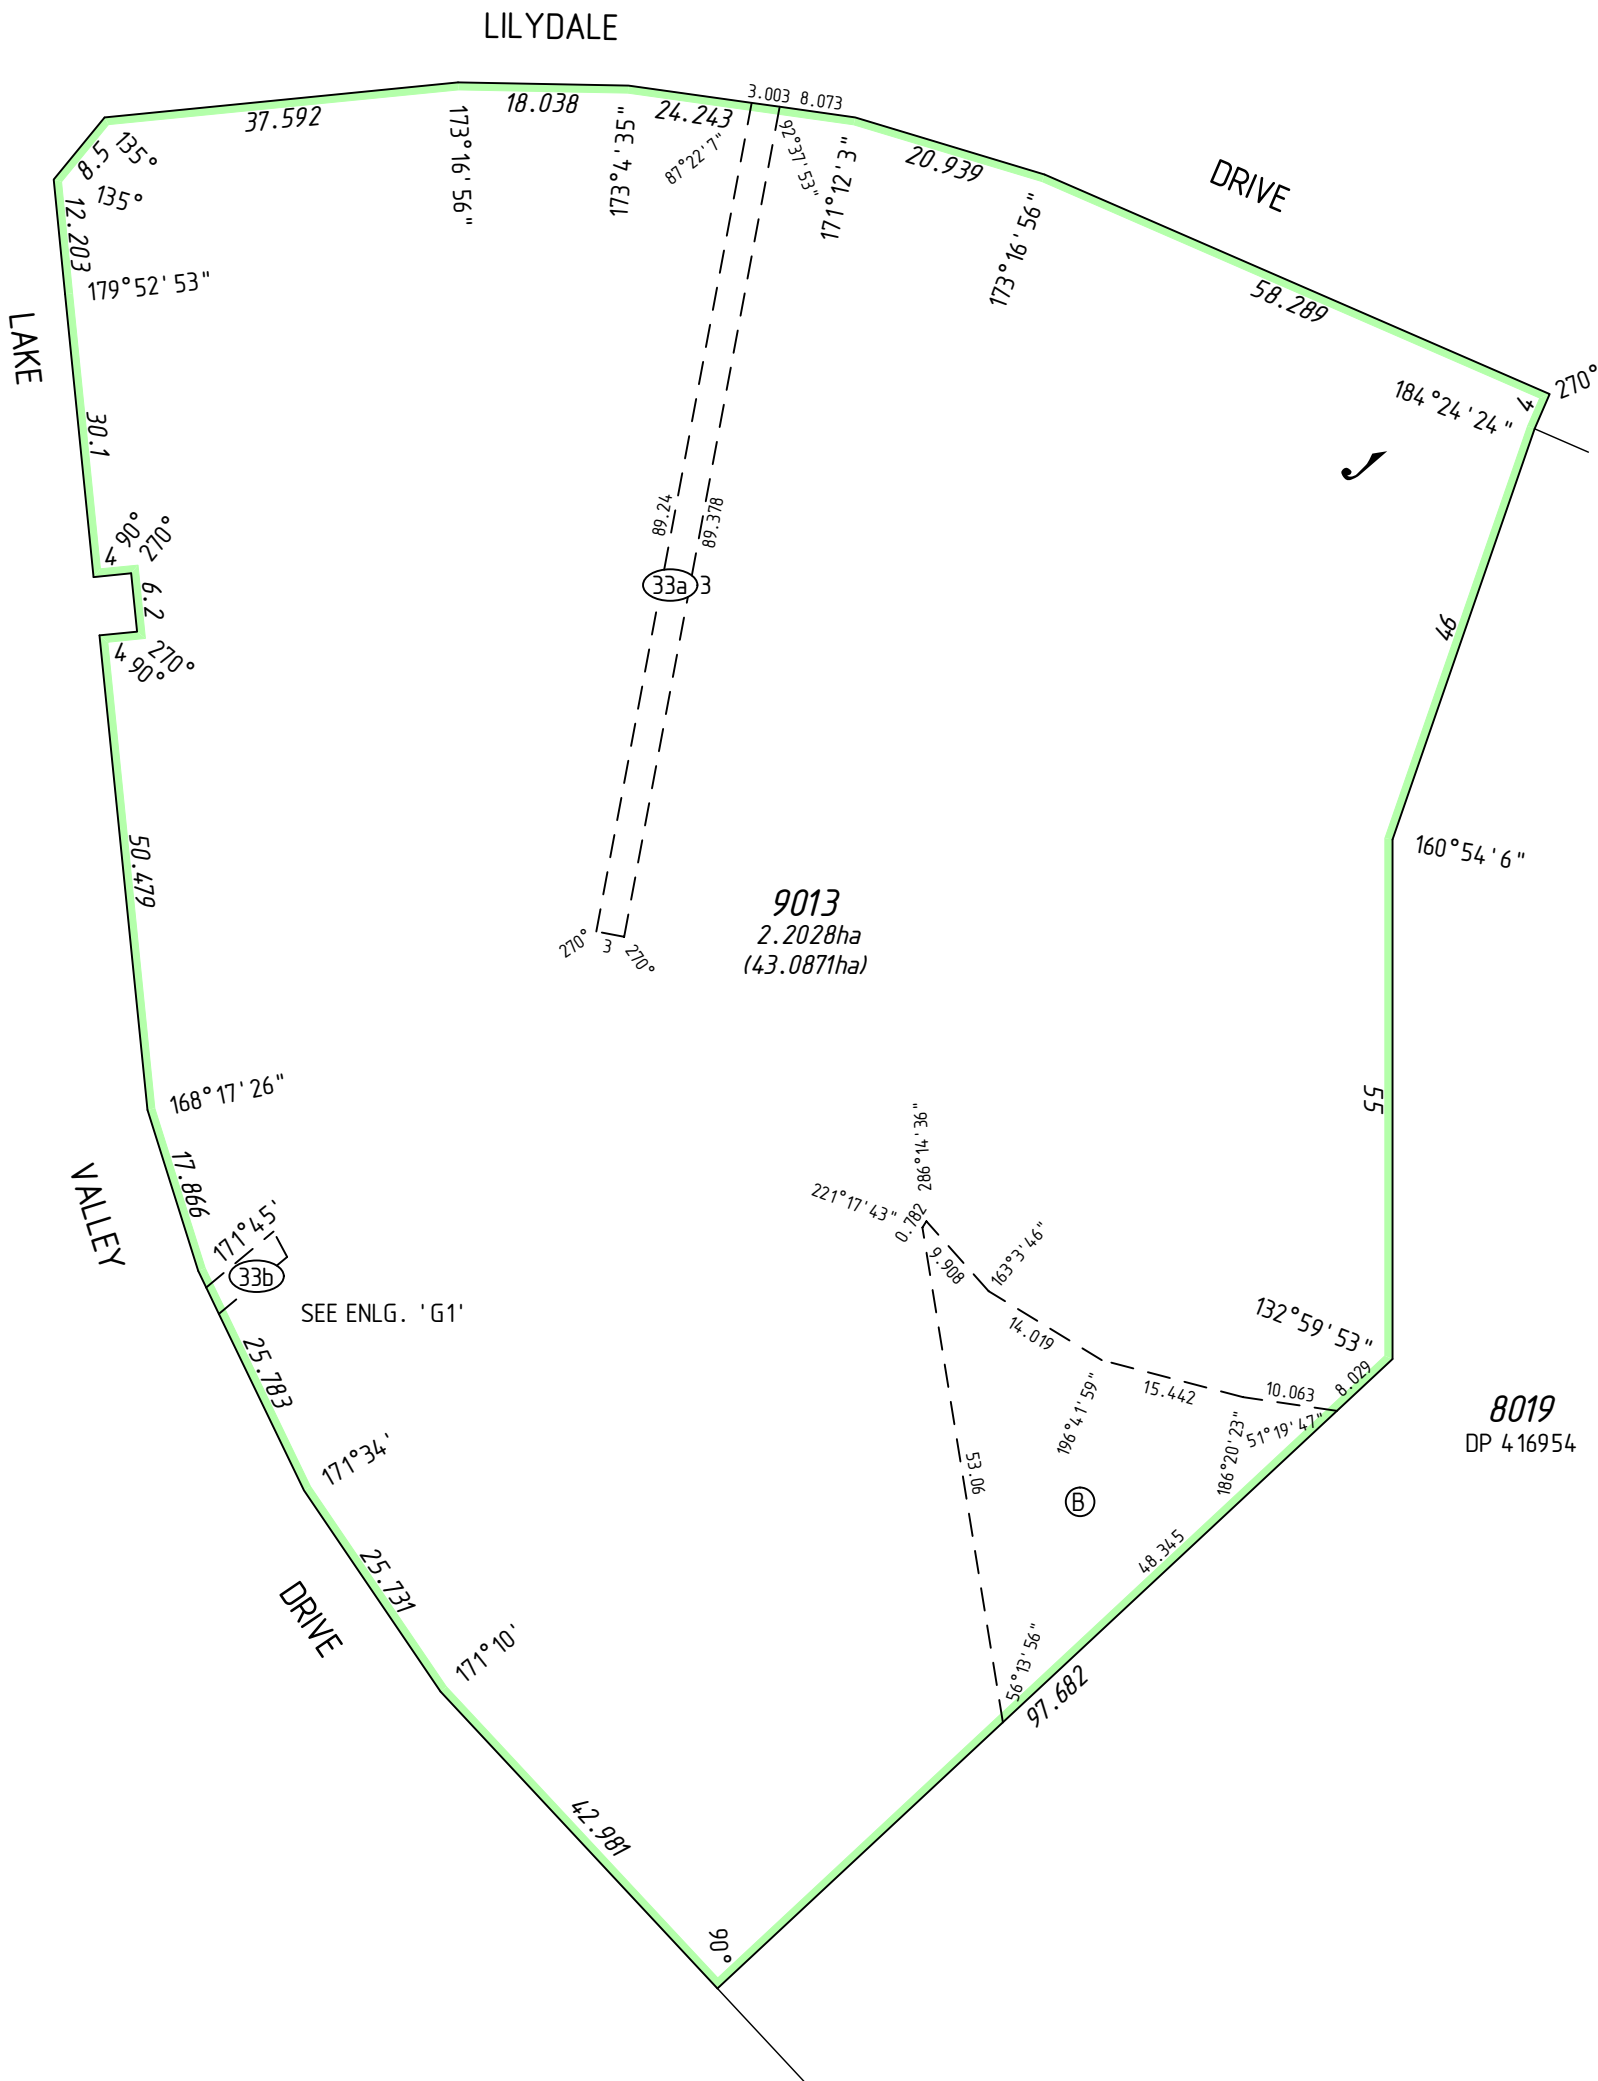

ENLARGEMENT 'G1'
Not to Scale

SURVEY CARRIED OUT UNDER REG 26A
SPECIAL SURVEY AREA GUIDELINES
SEE SURVEY SHEETS FOR SURVEY INFORMATION
USE ONLY THE SURVEY SHEET/S WHEN DETERMINING
THE TRUE FINAL POSITION AND TYPE OF ALL SURVEY
MARKS PLACED PERTAINING TO THIS PLAN.



MNG Ref : 95635dp-220c - Stage 69A - DP408105.CSD

FINAL

LICENSED SURVEYOR

DATE




DEPOSITED PLAN


408105

SHEET 07 OF 09 SHEETS
VERSION 1

HELD BY LANDGATE IN DIGITAL FORMAT ONLY

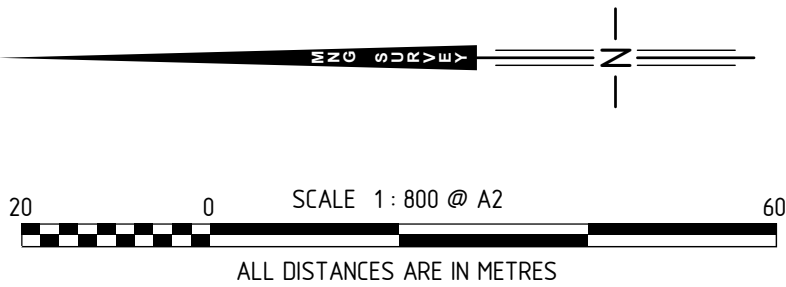

FOR HEADING SEE SHEET 1
FOR INTERESTS AND NOTIFICATIONS
SEE SHEET 9

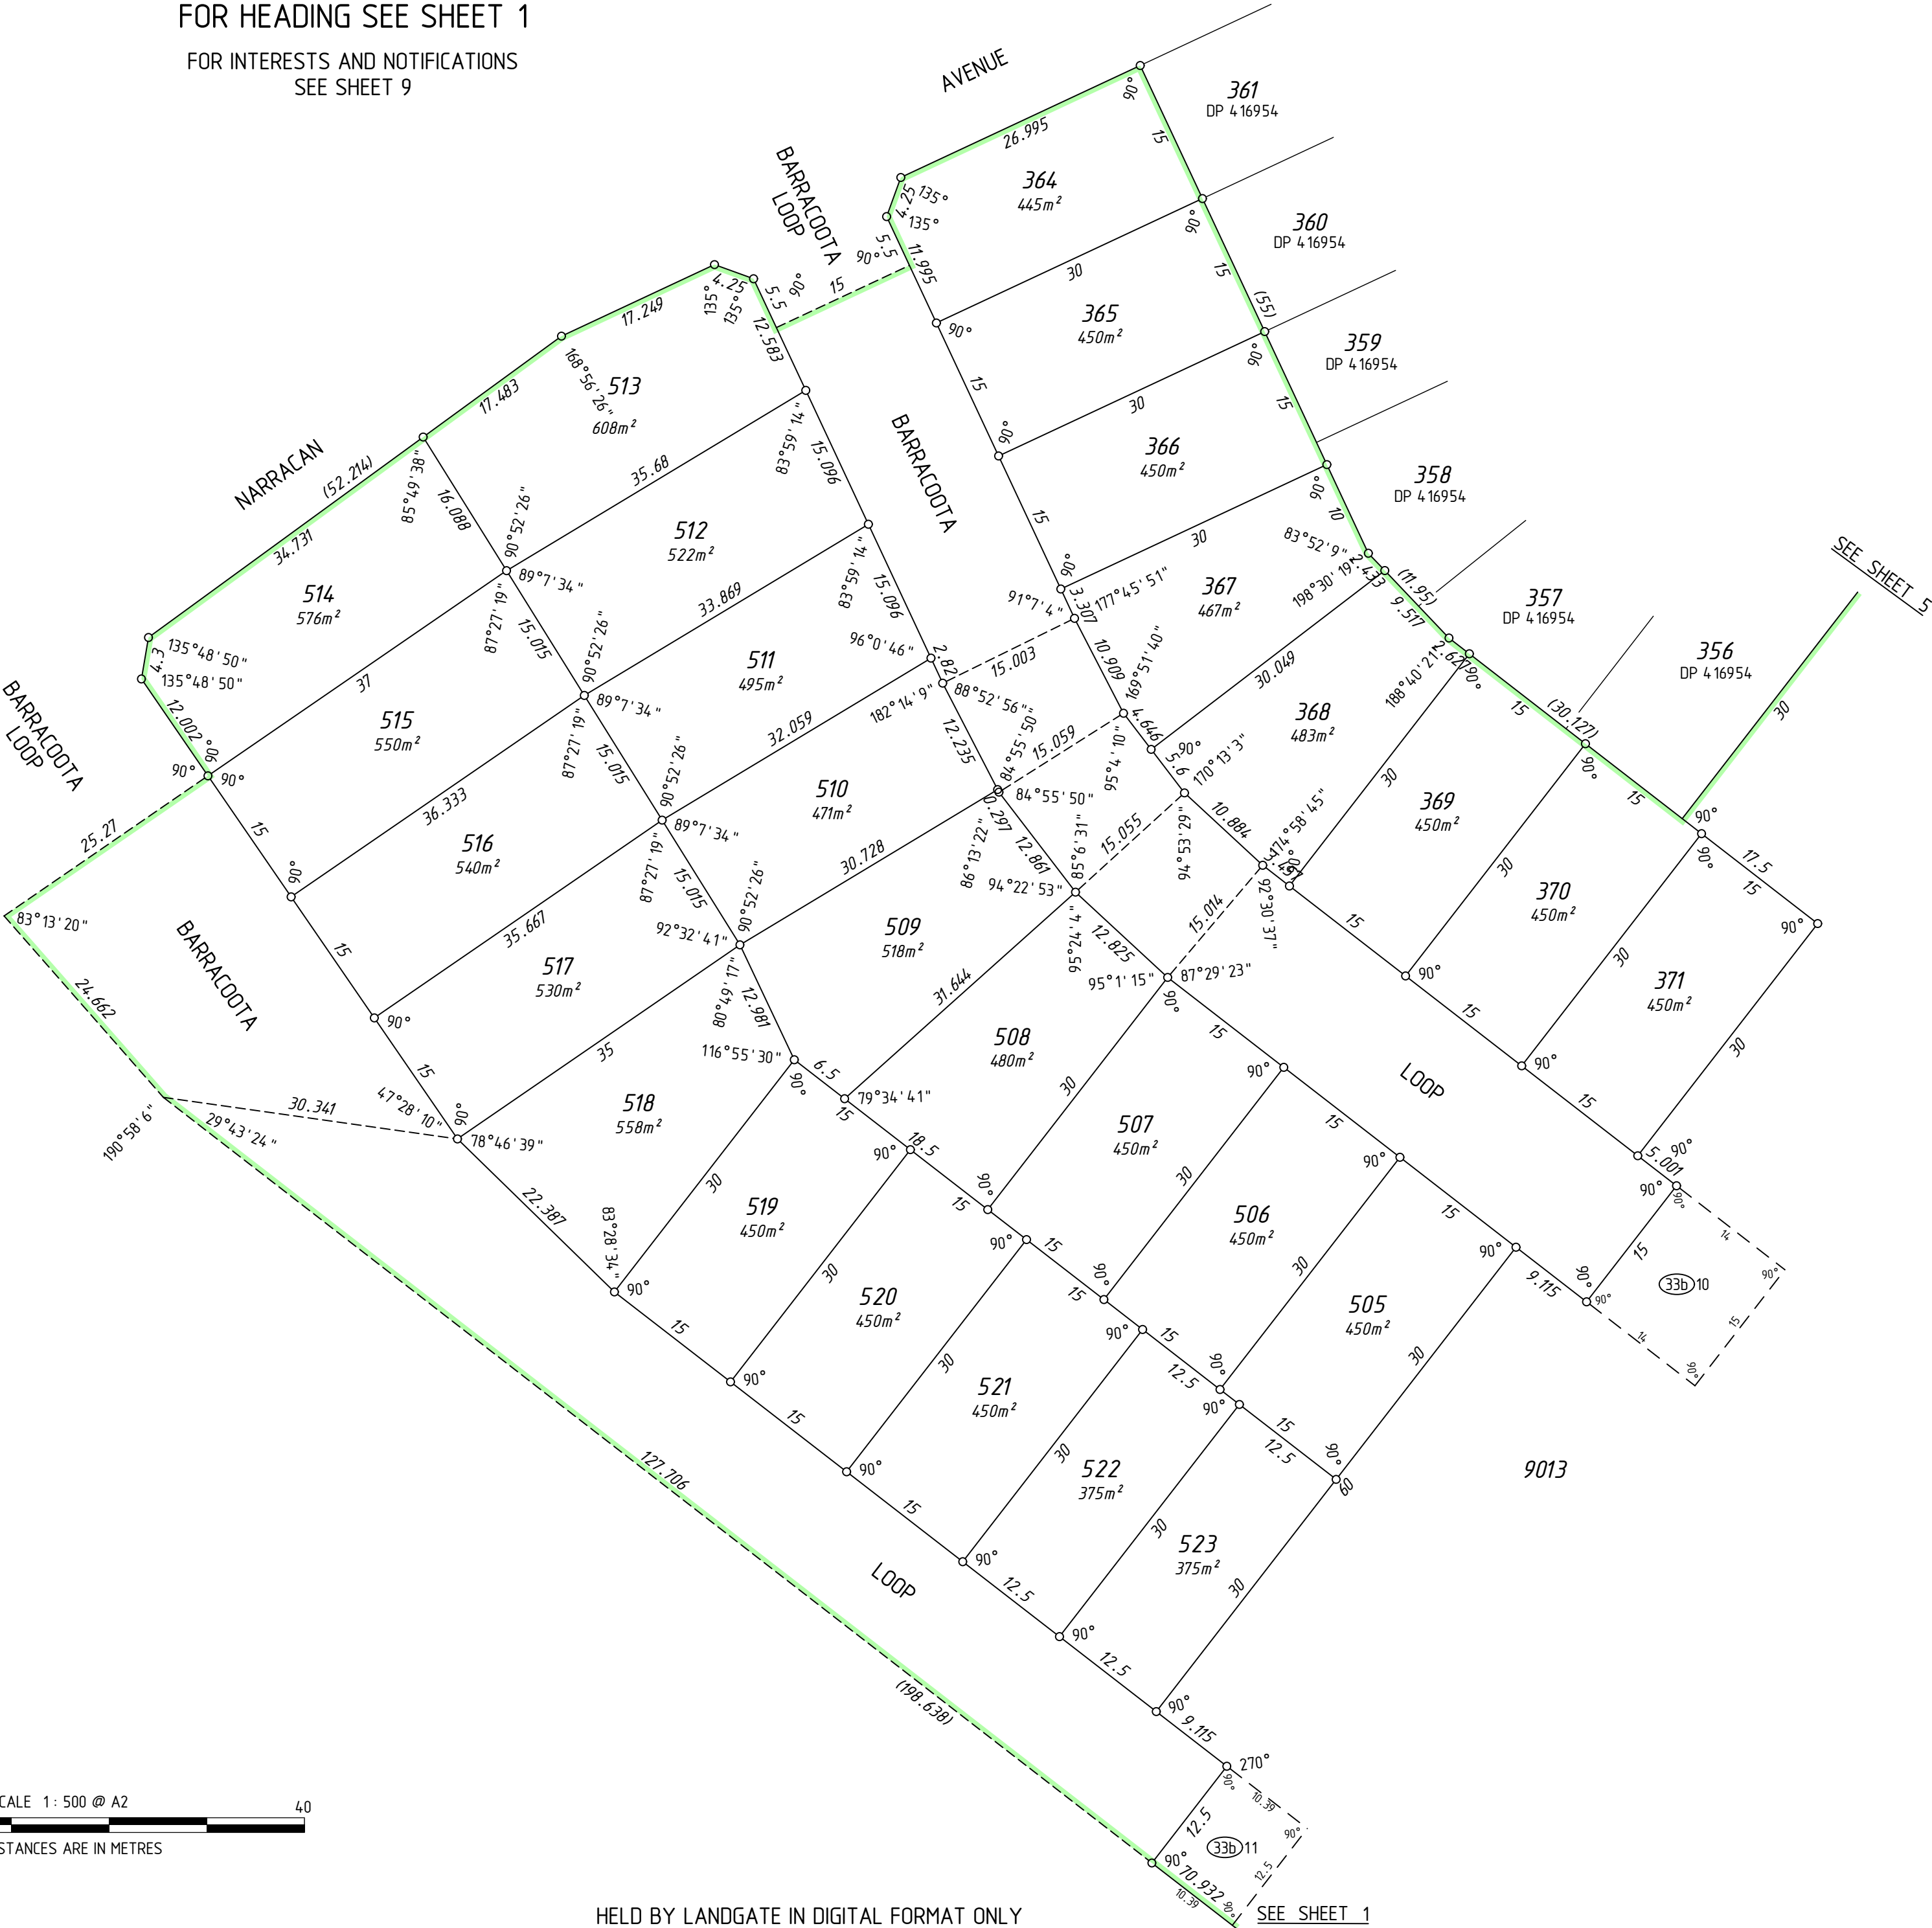

SURVEY CARRIED OUT UNDER REG 26A
SPECIAL SURVEY AREA GUIDELINES
SEE SURVEY SHEETS FOR SURVEY INFORMATION
USE ONLY THE SURVEY SHEET/S WHEN DETERMINING
THE TRUE FINAL POSITION AND TYPE OF ALL SURVEY
MARKS PLACED PERTAINING TO THIS PLAN.



MNG Ref : 95635dp-220c - Stage 69A - DP408105.CSD

FINAL	DATE
LICENSED SURVEYOR	



DEPOSITED PLAN
408105
SHEET 08 OF 09 SHEETS
VERSION 1

INTERESTS AND NOTIFICATIONS

SUBJECT	PURPOSE	STATUTORY REFERENCE	ORIGIN	LAND BURDENED	BENEFIT TO	COMMENTS
Ⓙ	EASEMENT	ENERGY OPERATORS (POWERS) ACT 1979	DOC J401115	LOT 9013	WESTERN POWER CORPORATION	SEE 'Z' NOTE
ⓩⓑ	EASEMENT (Sewerage)	SEC 167 OF THE P. & D. ACT REG 33 (b)	DP 401235	LOT 9013	WATER CORPORATION	
ⓩⓐ3	EASEMENT (Drainage)	SEC 167 OF THE P. & D. ACT REG 33 (a)	DP 405734	LOT 9013	CITY OF MANDURAH	
ⓩⓑ2	EASEMENT (Sewerage)	SEC 167 OF THE P. & D. ACT REG 33 (b)	DP 407051	LOT 9013	WATER CORPORATION	
ⓩⓐ4	EASEMENT (Drainage)	SEC 167 OF THE P. & D. ACT REG 33 (a)	DP 47258	LOT 9013	CITY OF MANDURAH	
ⓩⓑ6	EASEMENT (Sewerage)	SEC 167 OF THE P. & D. ACT REG 33 (b)	DP 47258	LOT 9013	WATER CORPORATION	
ⓩⓐ2	EASEMENT (Electricity Supply)	SEC 167 OF THE P. & D. ACT REG 33 (c)	DP 47258	LOT 9013	ELECTRICITY NETWORKS CORPORATION	
ⓩⓑ4	EASEMENT (Sewerage)	SEC 167 OF THE P. & D. ACT REG 33 (b)	DP 413773	LOT 9013	WATER CORPORATION	
Ⓐ	EASEMENT (Public Access)	SEC 195 & 196 OF THE L. A. A.	DOC 0275076	LOT 9013	CITY OF MANDURAH AND THE PUBLIC AT LARGE	
ⓩⓑ1	EASEMENT (Sewerage)	SEC 167 OF THE P. & D. ACT REG 33 (b)	DP 416954	LOT 9013	WATER CORPORATION	
ⓩⓑ7	EASEMENT (Water supply)	SEC 167 OF THE P. & D. ACT REG 33 (b)	DP 416954	LOT 9013	WATER CORPORATION	
ⓩⓐ7	EASEMENT (Electricity Supply)	SEC 167 OF THE P. & D. ACT REG 33 (c)	DP 416954	LOT 9013	ELECTRICITY NETWORKS CORPORATION	
ⓩⓓ	EASEMENT (Gas Supply)	SEC 167 OF THE P. & D. ACT REG 33 (d)	DP 416954	LOT 9013	ATCO GAS AUSTRALIA	
ⓩⓔ	EASEMENT (Telecommunications Supply Services)	SEC 167 OF THE P. & D. ACT REG 33 (e)	DP 416954	LOT 9013	NBN Co LTD	
Ⓑ	RESTRICTIVE COVENANT	SEC 129BA OF THE TLA	DOC 0355250	LOT 9013	CITY OF MANDURAH	
ⓩⓑ9	EASEMENT (Sewerage)	SEC 167 OF THE P. & D. ACT REG 33 (b)	DP 419649	LOT 9013	WATER CORPORATION	
ⓩⓑ8	EASEMENT (Water supply)	SEC 167 OF THE P. & D. ACT REG 33 (b)	DP 419649	LOT 9013	WATER CORPORATION	
ⓩⓑ10, ⓩⓑ11	EASEMENT (Sewerage) RESTRICTIVE COVENANT	SEC 167 OF THE P. & D. ACT REG 33 (b) SEC 136D OF THE TLA	THIS PLAN THIS PLAN & DOC	LOT 9013 ALL LOTS EXCEPT LOT 9013	WATER CORPORATION ALL LOTS EXCEPT LOT 9013	
	NOTIFICATION	SEC 165 OF THE P & D ACT	DOC	ALL LOTS EXCEPT LOT 9013		

SURVEY CARRIED OUT UNDER REG 26A
SPECIAL SURVEY AREA GUIDELINES
SEE SURVEY SHEETS FOR SURVEY INFORMATION

USE ONLY THE SURVEY SHEET/S WHEN DETERMINING
THE TRUE FINAL POSITION AND TYPE OF ALL SURVEY
MARKS PLACED PERTAINING TO THIS PLAN.



MNG Ref : 95635dp-220c - Stage 69A - DP408105.CSD

FINAL

LICENSED SURVEYOR

DATE



DEPOSITED PLAN

408105

SHEET 09 OF 09 SHEETS

VERSION 1

THIS SURVEY SHEET WILL BE
REPLACED BY THE SURVEY DATA



DEPOSITED PLAN
408105
SURVEY SHEET