
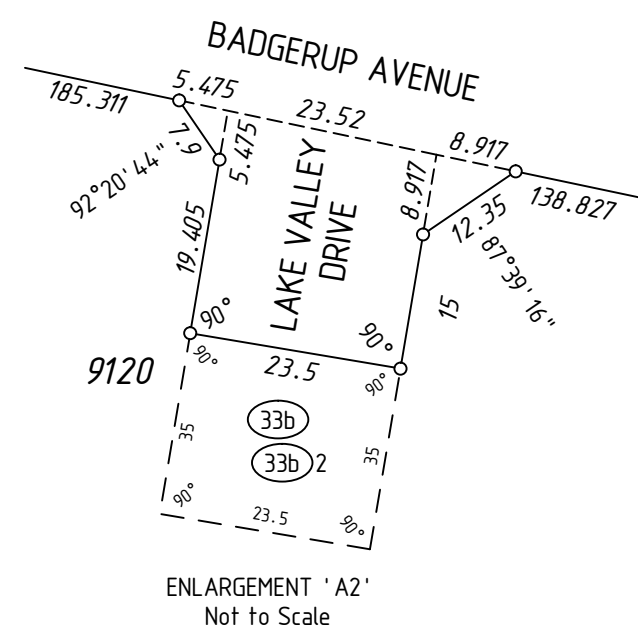
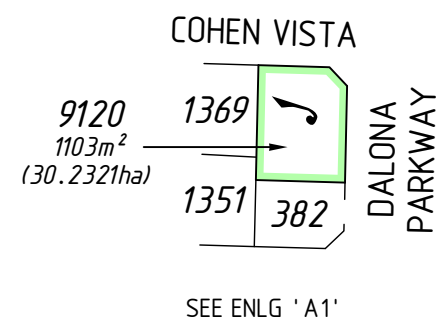
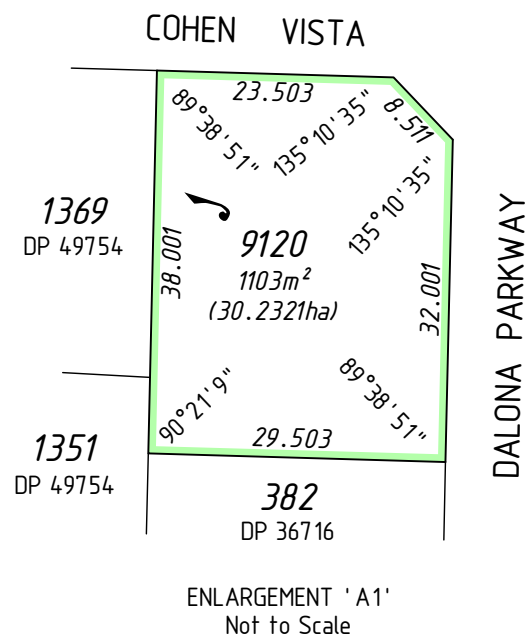


AMENDMENTS TABLE			
VERSION	AMENDMENT	AUTHORISED BY	DATE

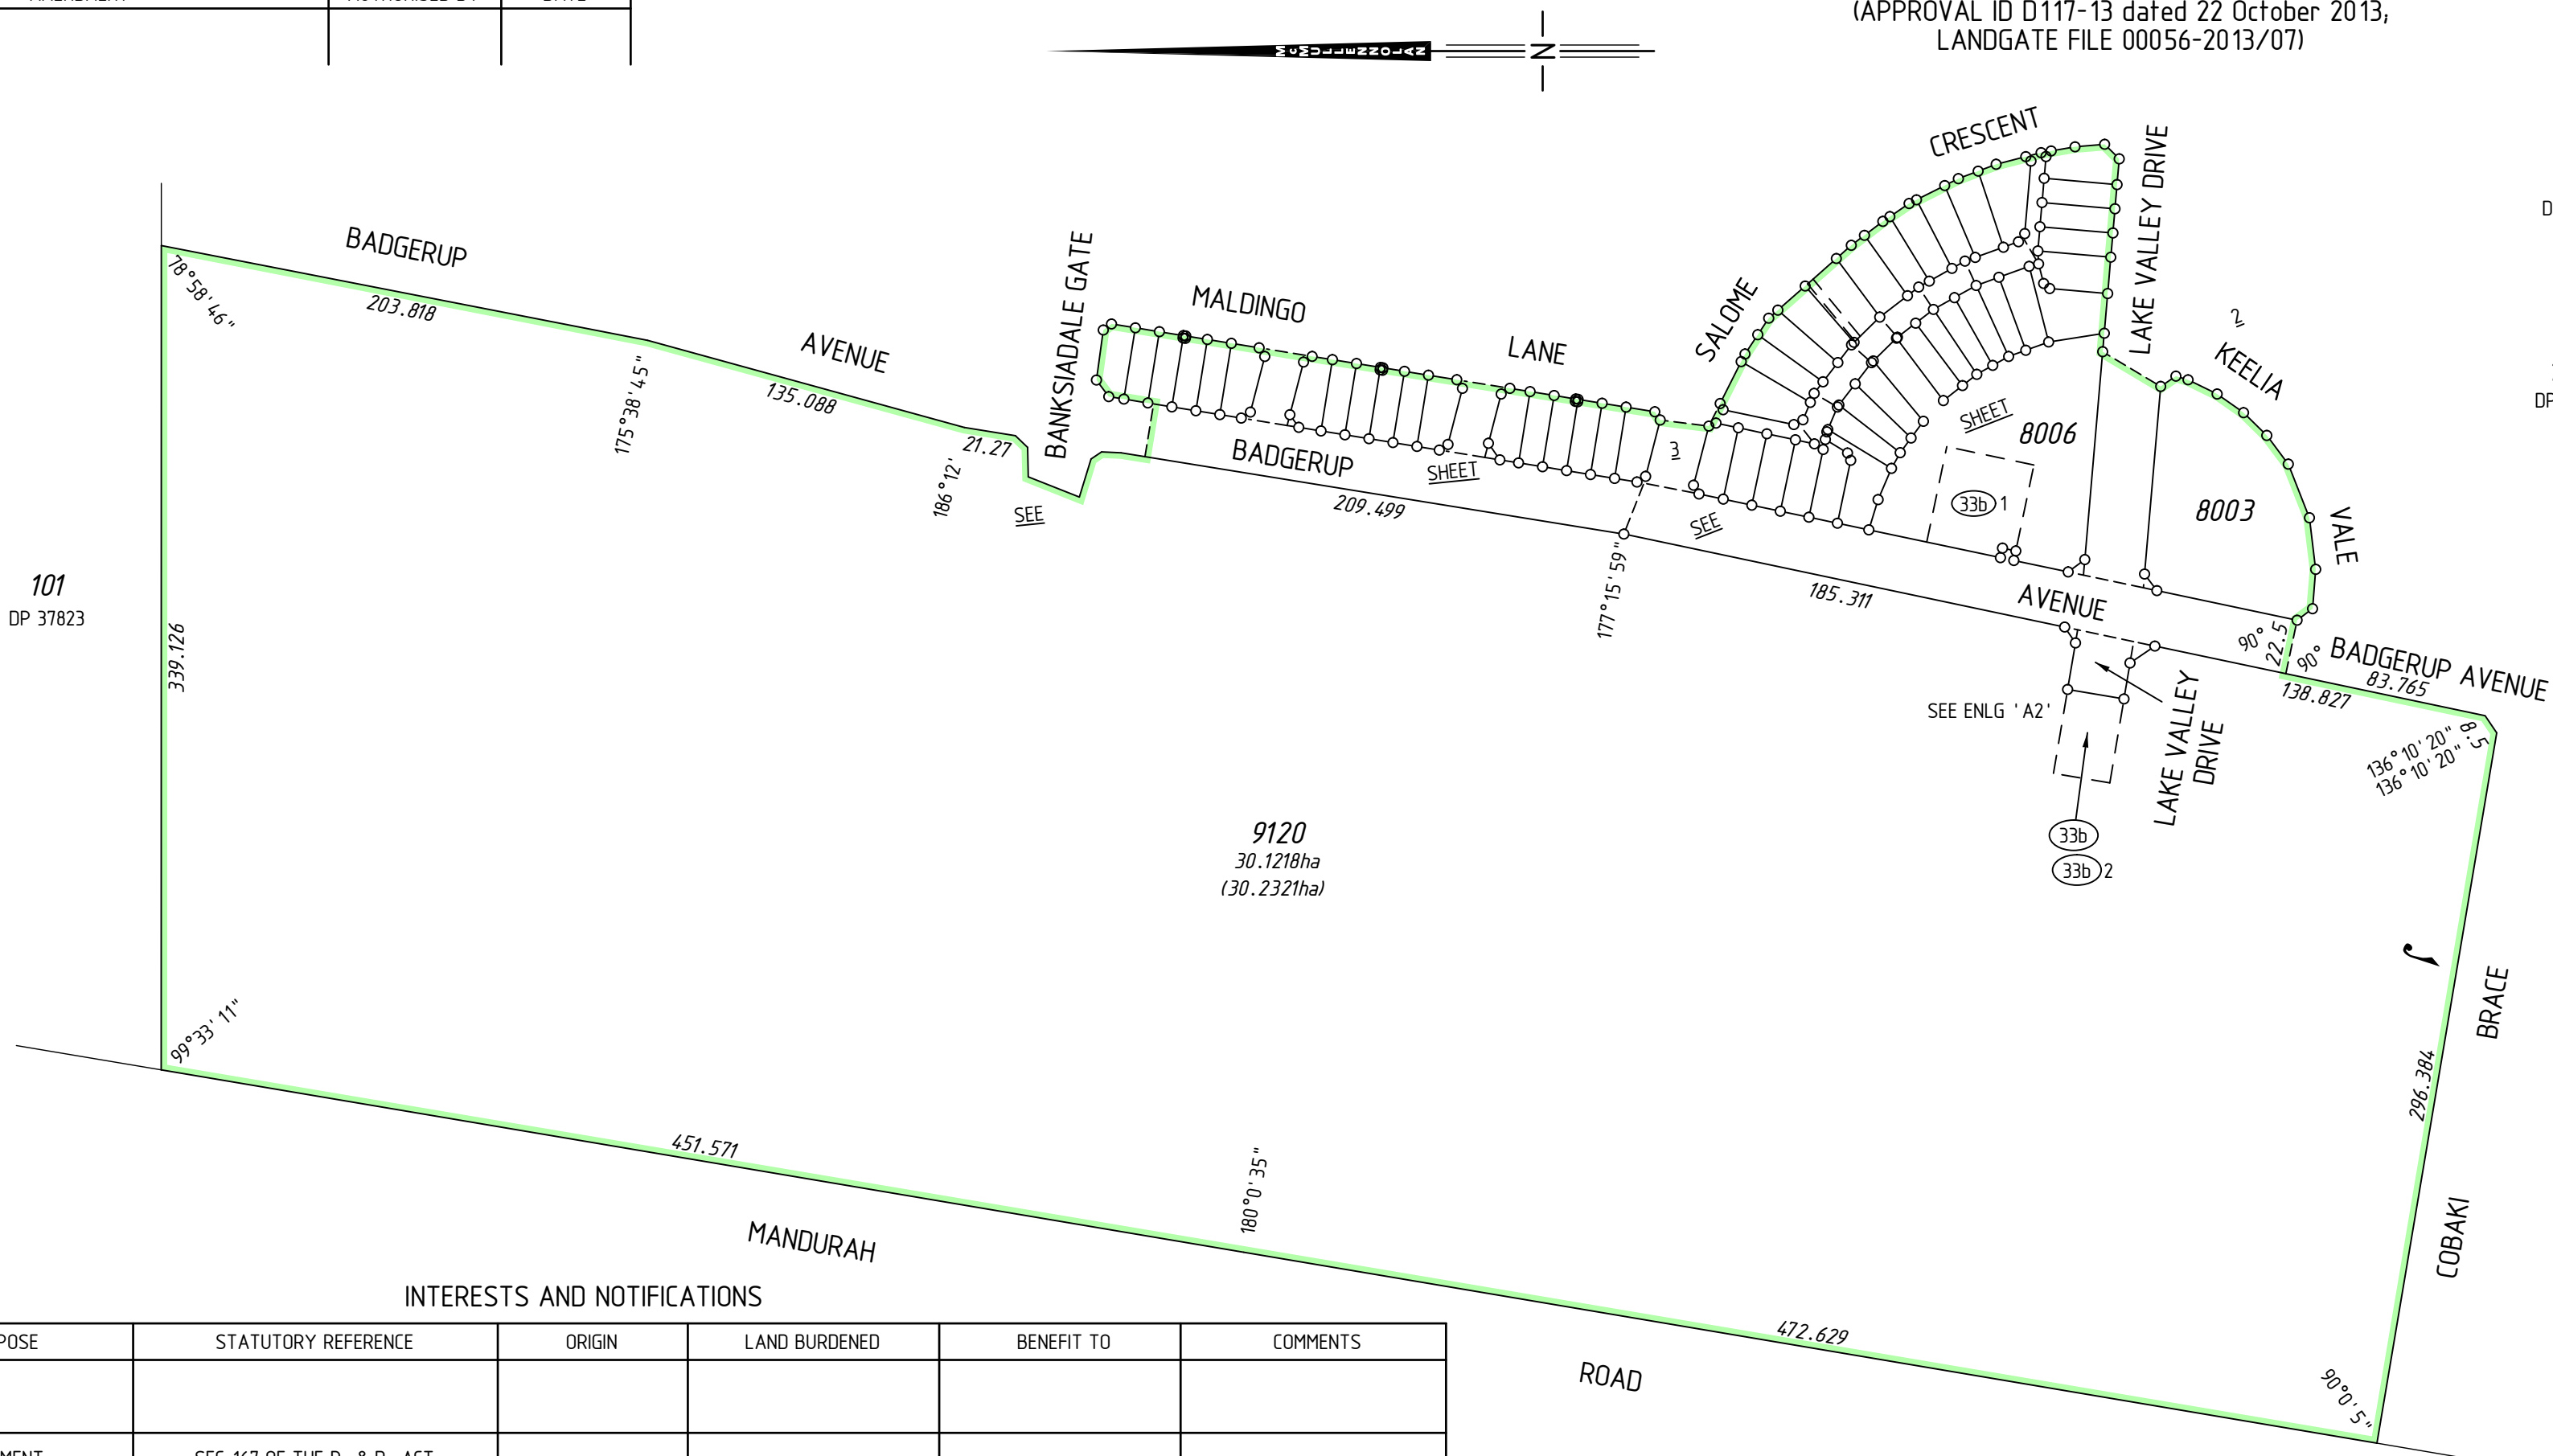

SUBJECT	PURPOSE	STATUTORY REFERENCE	ORIGIN	LAND BURDENED	BENEFIT TO	COMMENTS
33b 33b) 1 33b) 2	EASEMENT (Sewerage) EASEMENT (Sewerage) EASEMENT (Water Supply) RESTRICTIVE COVENANT	SEC 167 OF THE P. & D. ACT REG 33 (b) SEC 167 OF THE P. & D. ACT REG 33 (b) SEC 167 OF THE P. & D. ACT REG 33 (b) SEC 136D OF THE T.L.A.	THIS PLAN THIS PLAN THIS PLAN THIS PLAN & DOC	LOTS 8007 & 9120 LOT 8006 LOT 9120 ALL LOTS EXCEPT 8003, 8006,8007 & 9120	WATER CORPORATION WATER CORPORATION WATER CORPORATION ALL LOTS EXCEPT 8003, 8006,8007 & 9120	(WASTE WATER PUMPING STATION)
LOTS 8003, 8006 & 8007	RESERVE FOR RECREATION NOTIFICATION	VESTS IN THE CROWN UNDER SEC 152 OF THE P. & D. ACT SEC 165 OF THE P. & D. ACT	THIS PLAN DOC	ALL LOTS EXCEPT 8003, 8006,8007 & 9120	ALL LOTS EXCEPT 8003, 8006,8007 & 9120	(Proximity to Mosquito Breeding Area)

**SURVEY CARRIED OUT UNDER REG 26A
SPECIAL SURVEY AREA GUIDELINES**


SEE SHEETS FOR SURVEY INFORMATION


**ALL BOUNDARY / CORNER SURVEY MARKS
SHOWN ON THIS SHEET ARE INDICATIVE ONLY.
USE ONLY THE SURVEY SHEET/S WHEN DETERMINING
THE TRUE FINAL POSITION AND TYPE OF ALL SURVEY
MARKS PLACED PERTAINING TO THIS PLAN.**

50 0 SCALE 1 : 2500 @ A2



ALL DISTANCES ARE IN METRES

 
TYPE PURPOSE	FREEHOLD SUBDIVISION	ON INDEX SEE SMARTPLAN	SCALE: 1 : 2500 at A2 ALL DISTANCES ARE IN METRES	SURVEYOR'S CERTIFICATE Reg 54	LODGED DATE	TYPE OF VALIDATION FULL AUDIT LEGAL COMPONENT DOCKET PLAN CERTIFIED CORRECT I.S.C. F.S.C.	IN ORDER FOR DEALINGS SUBJECT TO	 Landgate Western Australian Land Information Authority DEPOSITED PLAN 400194 SHEET 1 OF 3 SHEETS VERSION 1
PLAN OF LOTS 2103-2110, 2112-2115, 2117, 2168-2203, 8003, 8006, 8007, 9120, ROADS, ROAD WIDENINGS, EASEMENTS AND RESTRICTIVE COVENANT		FORMER TENURE LOT 9119 DP 75737 C.T. 2811-791	FIELD BOOK 103146, 103414	I, <u>Matthew B. WEBB</u> hereby certify that this plan is accurate and is a correct representation of the - (a) *survey, and/or (b) *calculations from measurements, [*delete if inapplicable] undertaken for the purposes of this plan and that it complies with the relevant written law(s) in relation to which it is lodged.	FEE PAID			
DISTRICT COCKBURN SOUND TOWNSITE		S.S.A. YES		 McMULLEN NOLAN GROUP Surveying Excellence P.O. Box 3526 Success, W.A. 6964. E-mail: info@mcmullennolan.com.au Phone: (08) 6436 1599, Fax: (08) 6436 1500 MNG Ref: 95610dp-161d - Stages 35 & 36B - DP400194.CSD	ASSESS No.			
R.D.L. FILE No.		LOCALITY LAKELANDS			APPROVED BY WESTERN AUSTRALIAN PLANNING COMMISSION FILE 147245	For INSPECTOR OF PLANS & SURVEYS / AUTHORIZED LAND OFFICER	DATE	APPROVED REG26A (4)
LOCAL AUTHORITY CITY OF MANDURAH				Licensed Surveyor	Delegated under Sec 16 P & D Act 2005	DATE	INSPECTOR OF PLANS & SURVEYS / AUTHORIZED LAND OFFICER	

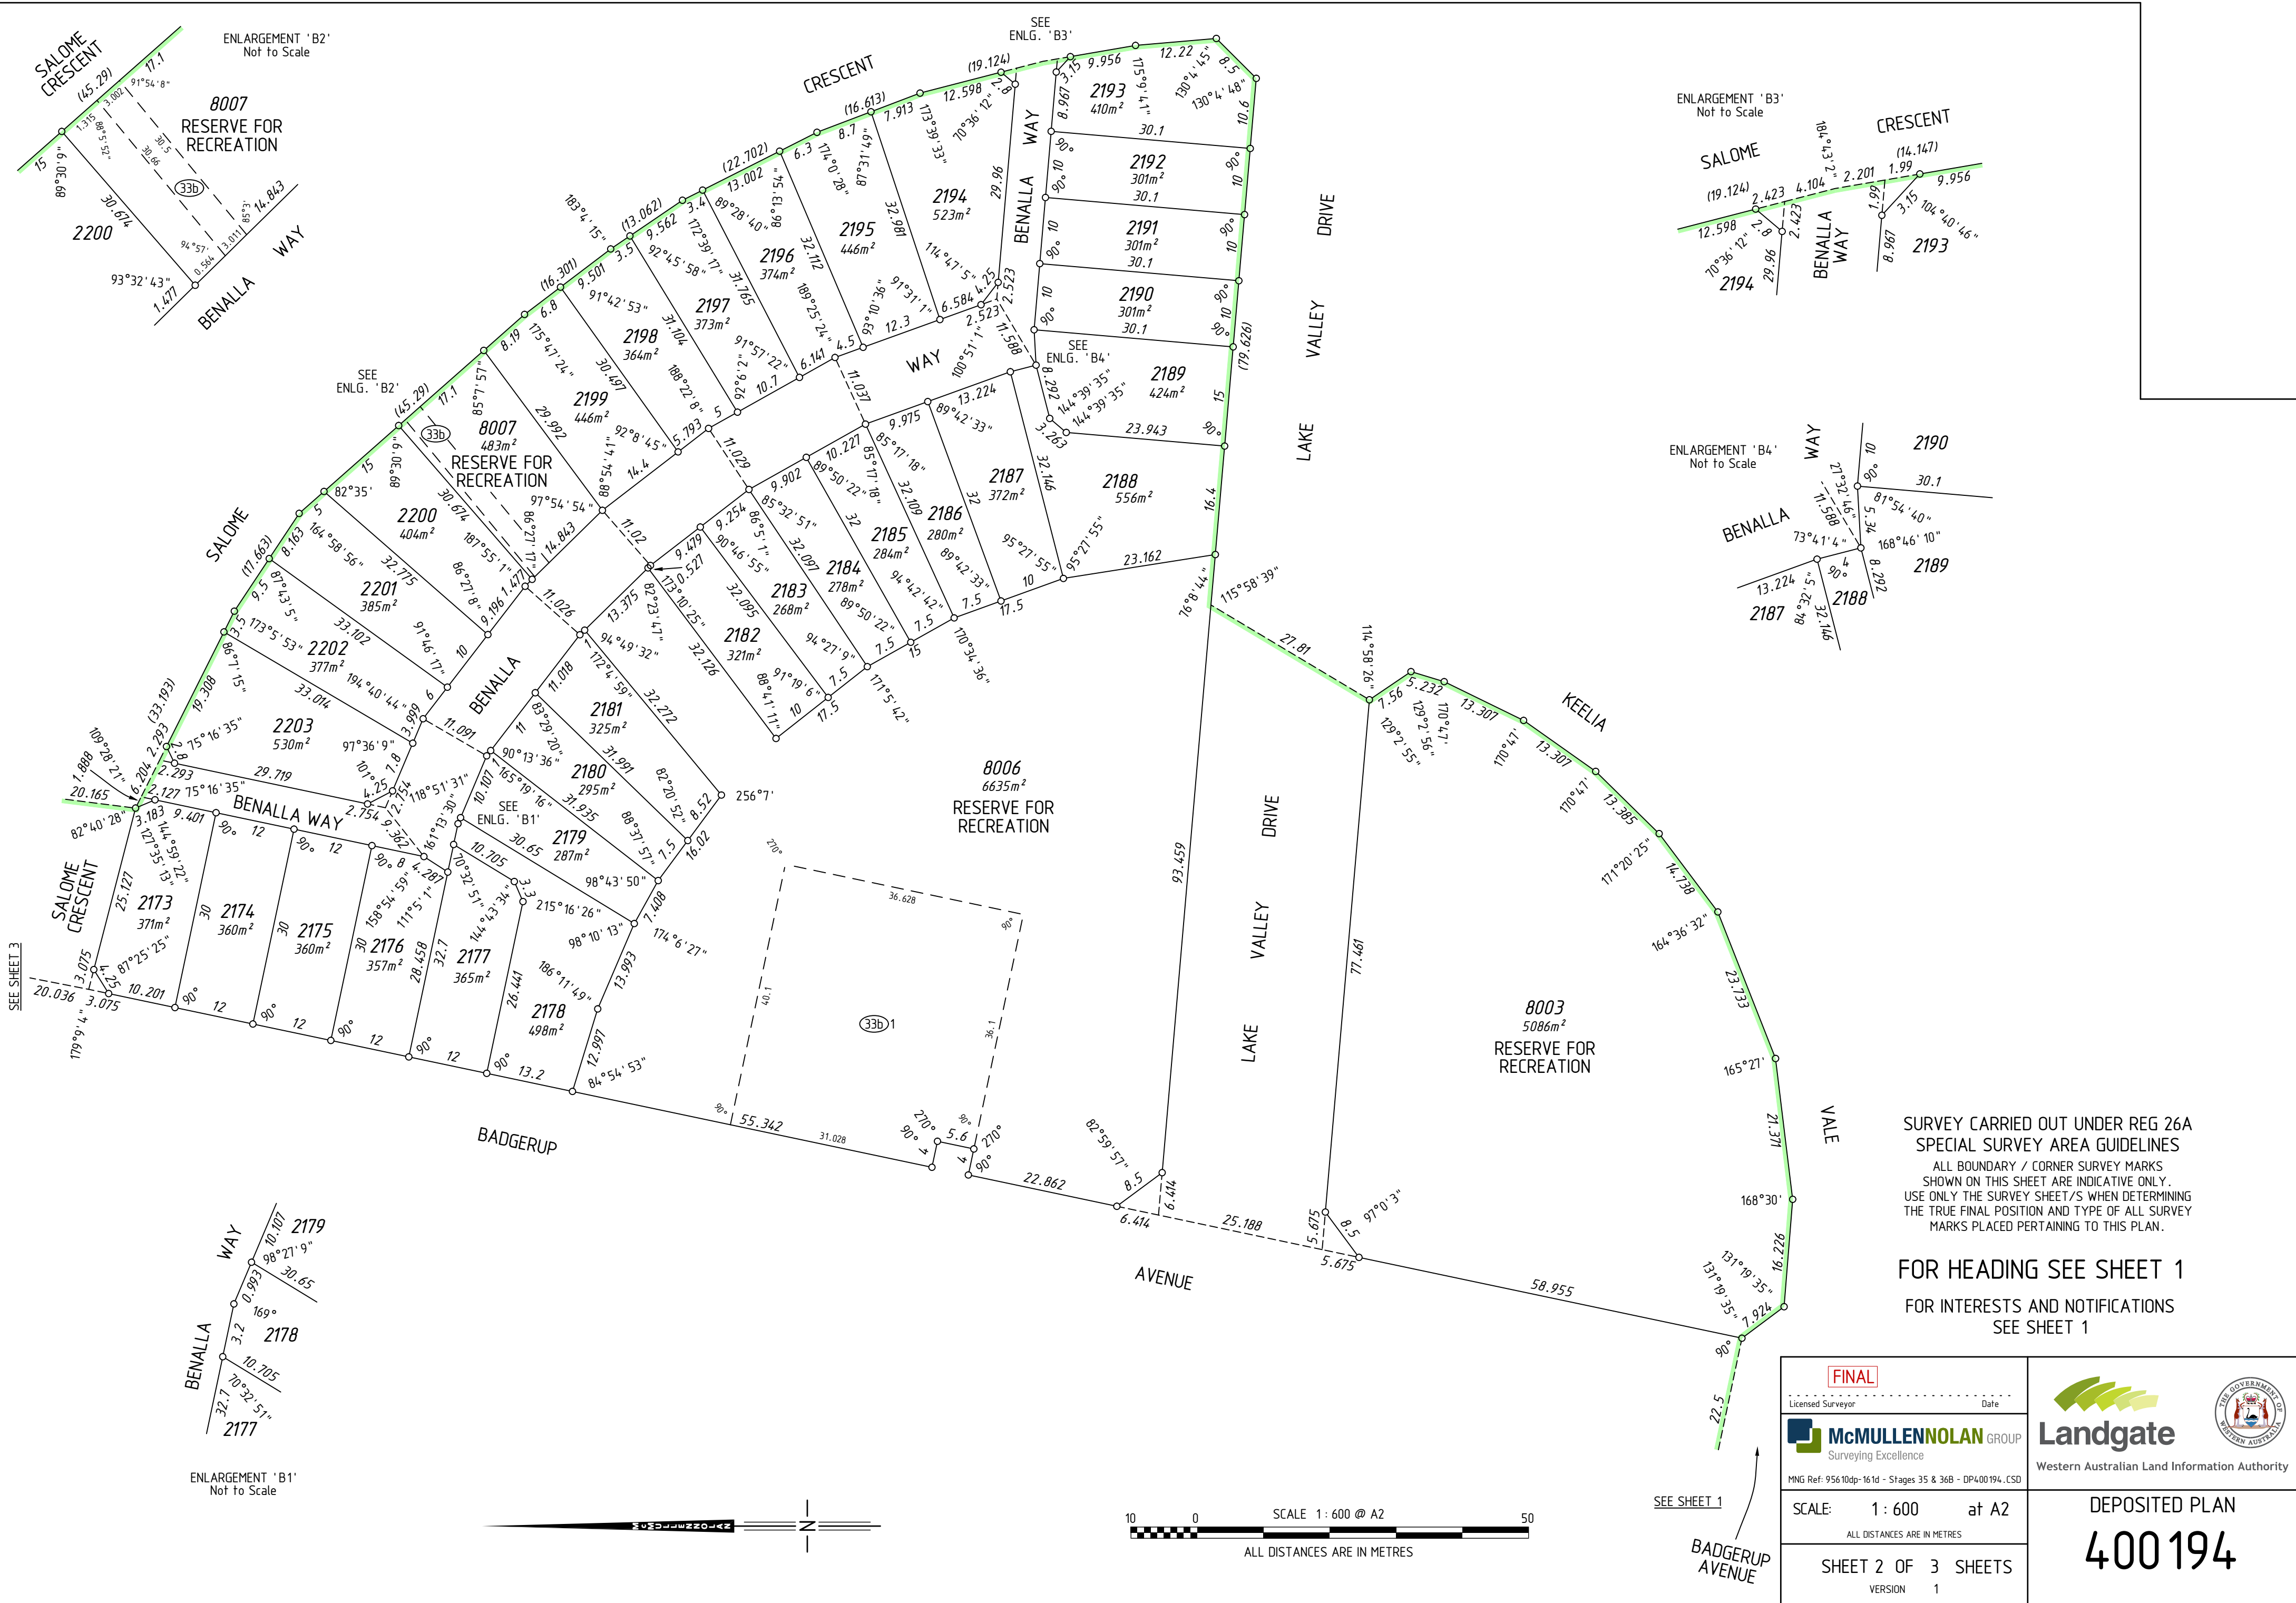

SURVEY CARRIED OUT UNDER REG 26A
SPECIAL SURVEY AREA GUIDELINES
ALL BOUNDARY / CORNER SURVEY MARKS
SHOWN ON THIS SHEET ARE INDICATIVE ONLY.
USE ONLY THE SURVEY SHEET/S WHEN DETERMINING
THE TRUE FINAL POSITION AND TYPE OF ALL SURVEY
MARKS PLACED PERTAINING TO THIS PLAN.

FOR HEADING SEE SHEET 1
FOR INTERESTS AND NOTIFICATIONS
SEE SHEET 1

FINAL	
Licensed Surveyor	Date
McMULLENOLAN GROUP Surveying Excellence	
MNG Ref: 95610dp-161d - Stages 35 & 36B - DP400194.CSD	
SCALE:	1 : 600 at A2
ALL DISTANCES ARE IN METRES	
SHEET 2 OF 3 SHEETS	
VERSION 1	
 Western Australian Land Information Authority	
DEPOSITED PLAN 400194	

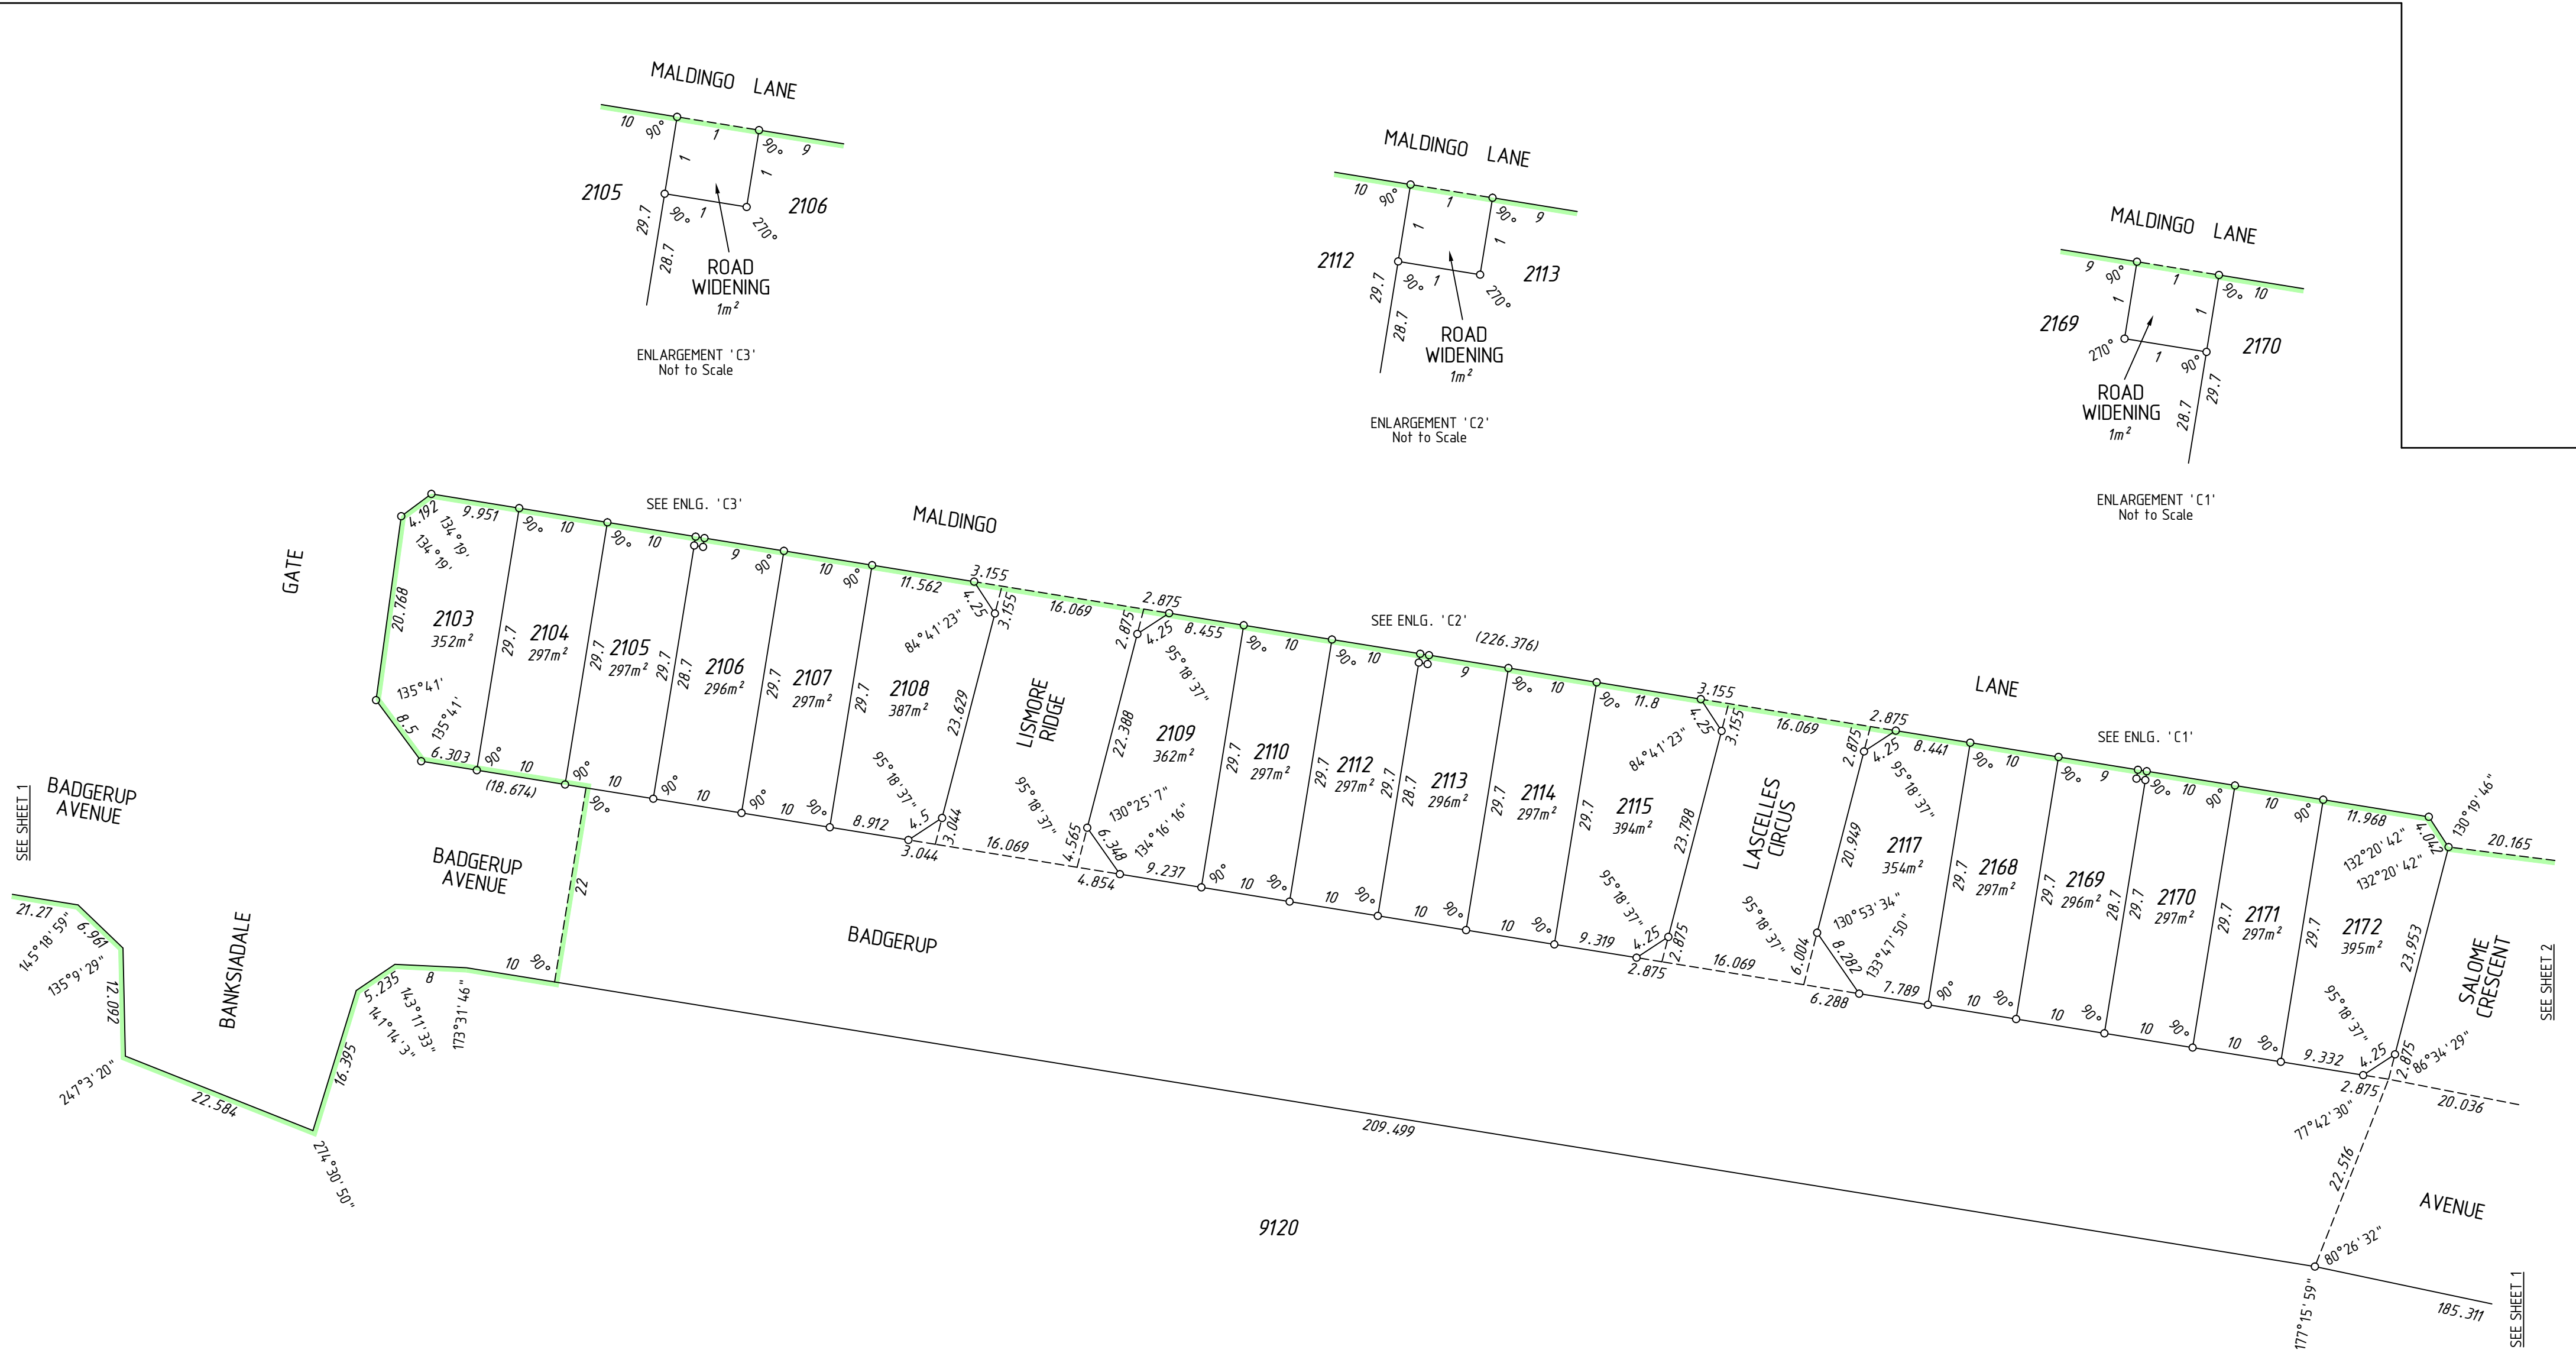


SEE SHEET 1

SEE SHEET 2

SEE SHEET 1

FOR HEADING SEE SHEET 1
FOR INTERESTS AND NOTIFICATIONS
SEE SHEET 1

SURVEY CARRIED OUT UNDER REG 26A
SPECIAL SURVEY AREA GUIDELINES
ALL BOUNDARY / CORNER SURVEY MARKS
SHOWN ON THIS SHEET ARE INDICATIVE ONLY.
USE ONLY THE SURVEY SHEET/S WHEN DETERMINING
THE TRUE FINAL POSITION AND TYPE OF ALL SURVEY
MARKS PLACED PERTAINING TO THIS PLAN.

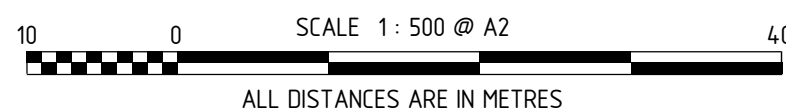

FINAL Licensed Surveyor _____ Date _____		Landgate Western Australian Land Information Authority
McMULLENNOLAN GROUP Surveying Excellence MNG Ref: 95610dp-161d - Stages 35 & 36B - DP400194.CSD		
SCALE: 1: 500 at A2 ALL DISTANCES ARE IN METRES		DEPOSITED PLAN 400194
SHEET 3 OF 3 SHEETS VERSION 1		