


AMENDMENTS TABLE (PLAN GRAPHICS ONLY)			
VERSION	AMENDMENT	AUTHORISED BY	DATE

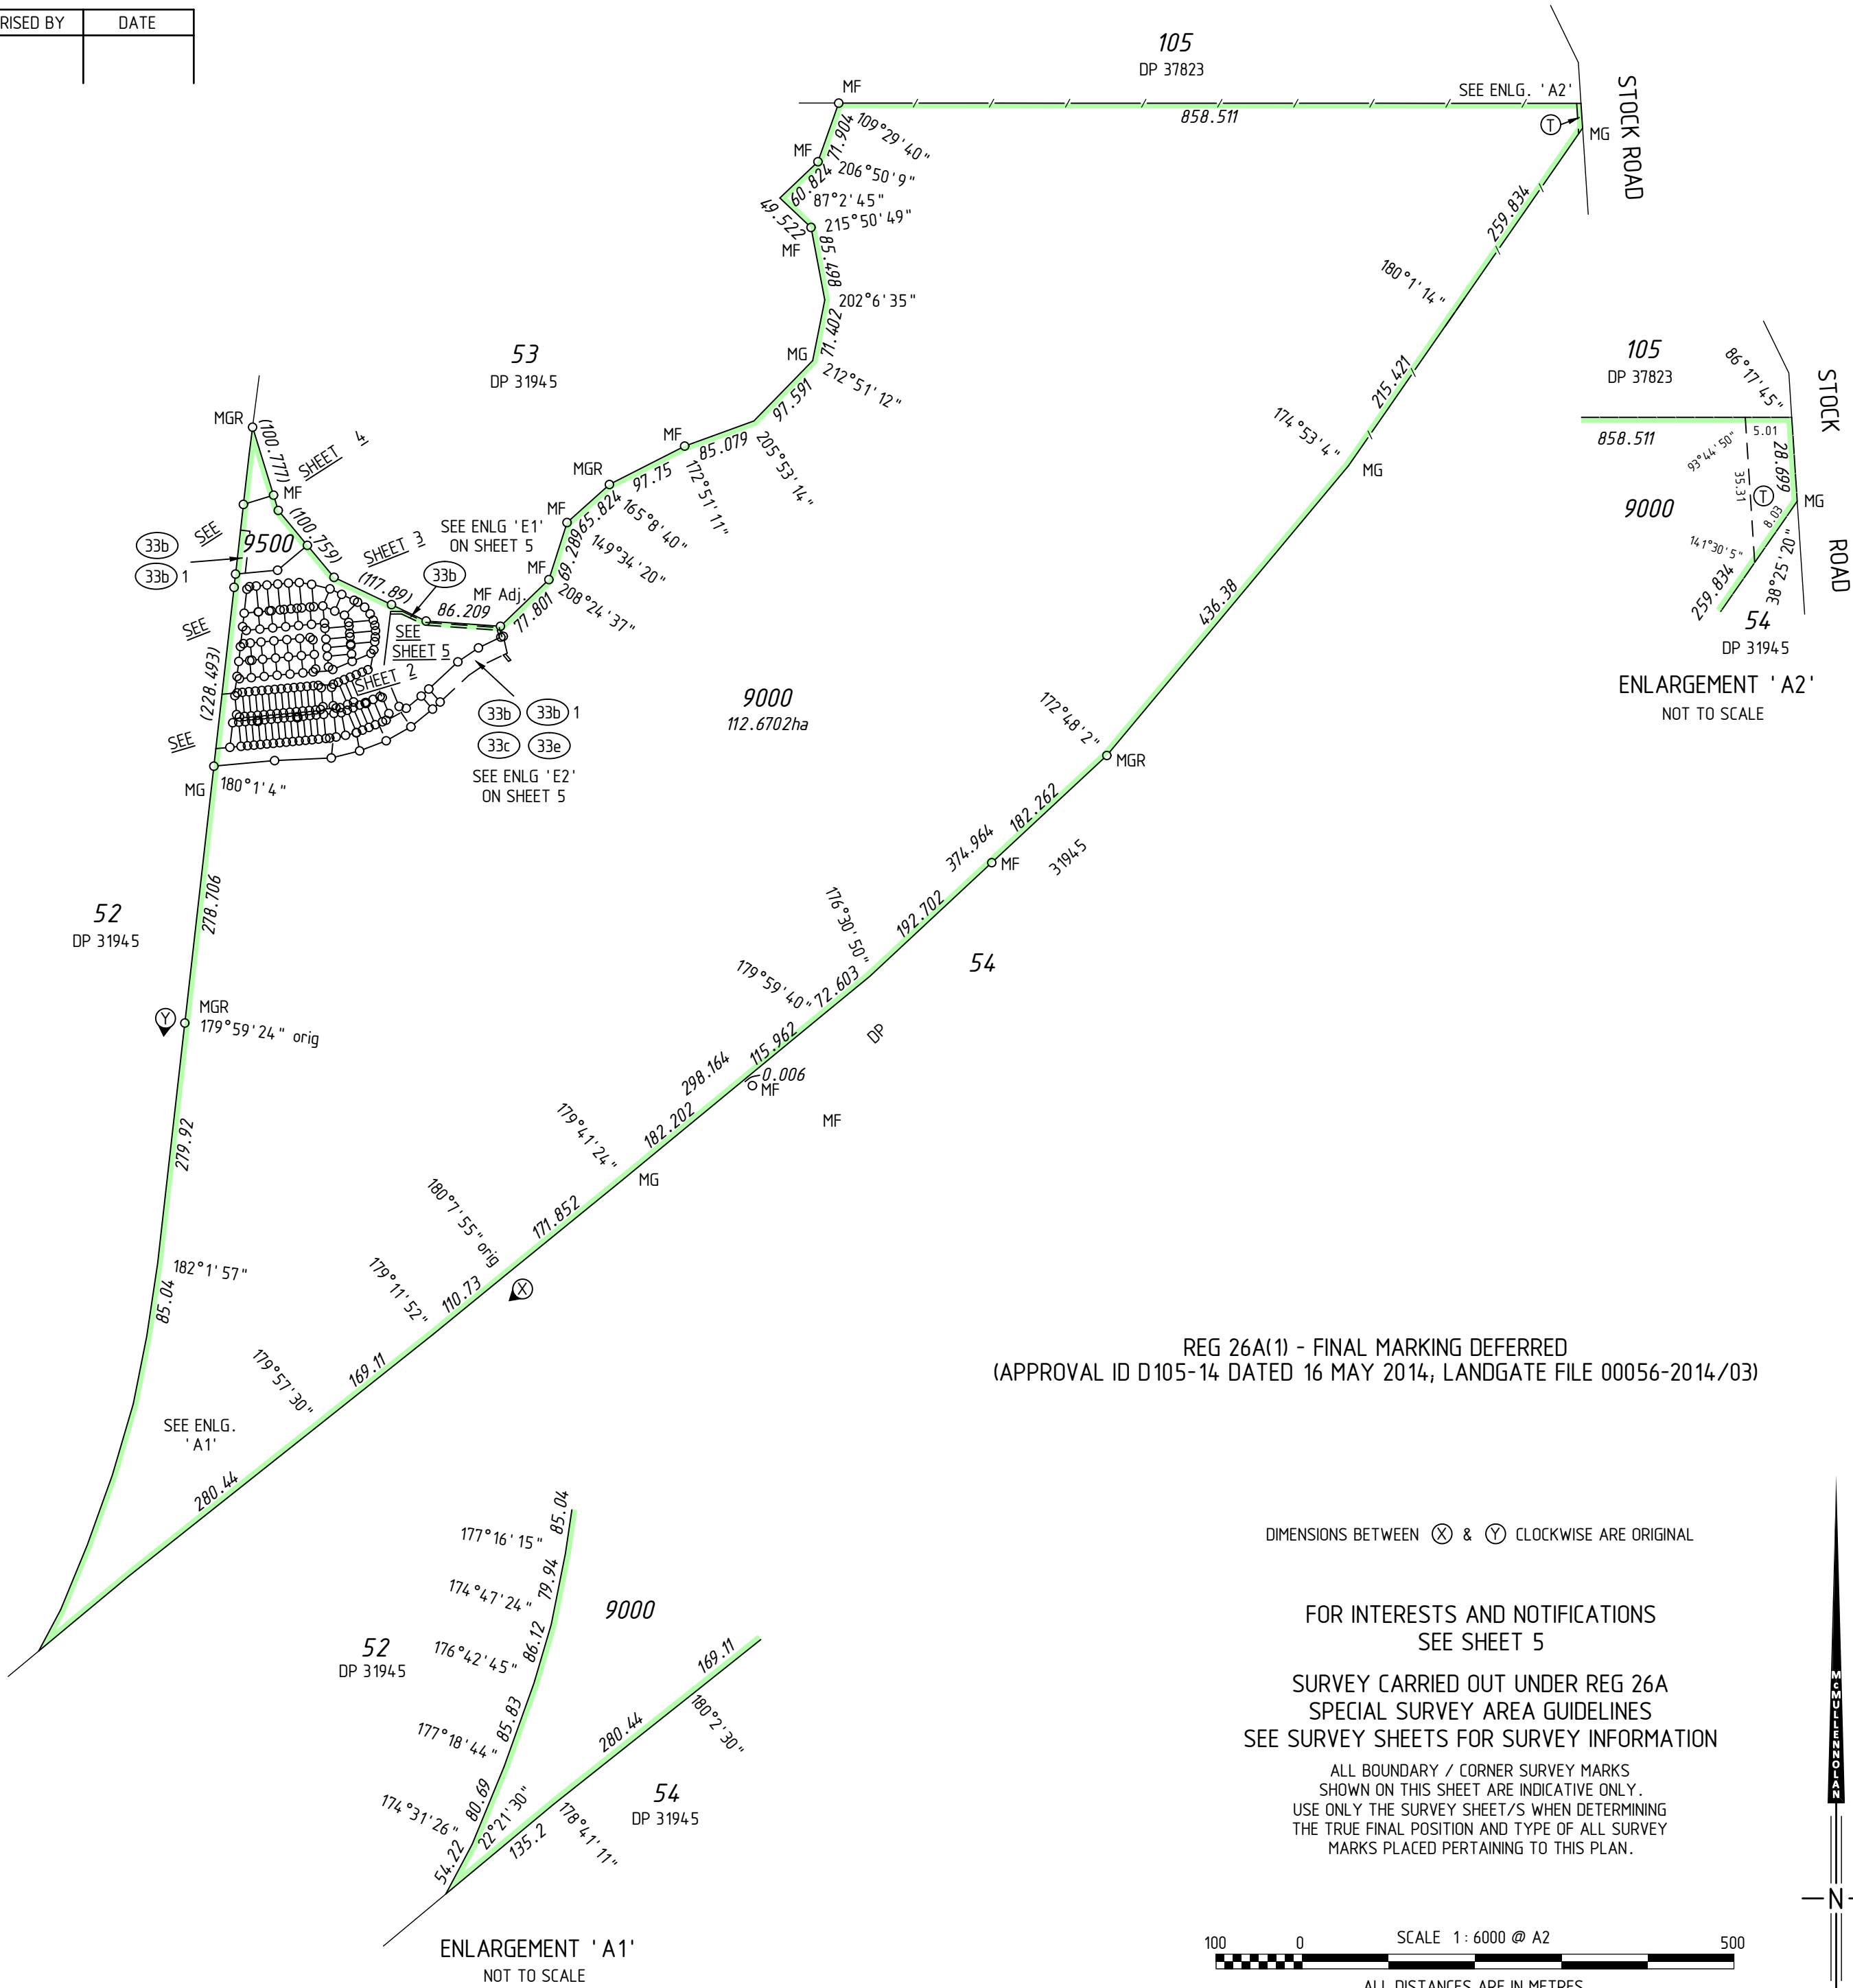

TYPE		FREEHOLD	
PURPOSE		SUBDIVISION	
PLAN OF			
LOTS 251-286, 432-457, 459-472, 8005, 8006, 8010, 9000, 9500 EASEMENTS, ROADS AND RESTRICTIVE COVENANT			
DISTRICT		COCKBURN SOUND	S.S.A.
TOWNSITE			YES
R.D.L. FILE No.		FORMER TENURE	
LOCALITY		LAKELANDS	LOT 9099
LOCAL AUTHORITY		CITY OF MANDURAH	DP 61285 C/T 2711/291
FIELD BOOK		115988	ON INDEX SEE SMARTPLAN
SURVEYOR'S CERTIFICATE - Reg 54			
I, Matthew B. WEBB, hereby certify that this plan is accurate and is a correct representation of the - (a) "survey, and/or (b) "calculations from measurements recorded in the field records, I delete if inapplicable), undertaken for the purposes of this plan and that it complies with the relevant written law(s) in relation to which it is lodged.			
FINAL			
Licensed Surveyor Date			
McMULLENNOLAN GROUP Surveying Excellence		PO Box 3526, Success, W.A. 6964 Telephone: (08) 6436 1599 Facsimile: (08) 6436 1500 Email: info@mcmullenolan.com.au	
SCALE: 1:6000 at A2		MNG Ref : 95635dp-047d Stage 60 - DP401235#00.CSD	
ALL DISTANCES ARE IN METRES			
LODGED		TYPE OF VALIDATION	
DATE	FULL ADJUT.	CERTIFIED CORRECT	
FEE PAID	LEGAL COMPONENT	I.S.C.	
ASSESS No.	DOCKET PLAN	F.S.C.	
APPROVED BY WESTERN AUSTRALIAN PLANNING COMMISSION FILE 147246			
Delegated under Sec 16 P & D Act 2005 DATE			
SUBJECT TO IN ORDER FOR DEALINGS			
For INSPECTOR OF PLANS & SURVEYS / AUTHORIZED LAND OFFICER DATE			
APPROVED REG26A (1),(4)			
INSPECTOR OF PLANS & SURVEYS / AUTHORIZED LAND OFFICER DATE			
Landgate Western Australian Land Information Authority			
DEPOSITED PLAN 401235			
SHEET 01 OF 05 SHEETS (PLUS SURVEY SHEET(S))			
VERSION 1			

SURVEY CARRIED OUT UNDER REG 26A
SPECIAL SURVEY AREA GUIDELINES
ALL BOUNDARY / CORNER SURVEY MARKS
SHOWN ON THIS SHEET ARE INDICATIVE ONLY.
USE ONLY THE SURVEY SHEET/S WHEN DETERMINING
THE TRUE FINAL POSITION AND TYPE OF ALL SURVEY
MARKS PLACED PERTAINING TO THIS PLAN.


FOR HEADING SEE SHEET 1

FOR INTERESTS AND NOTIFICATIONS
SEE SHEET 5

53


DP 31945

52
DP 31945

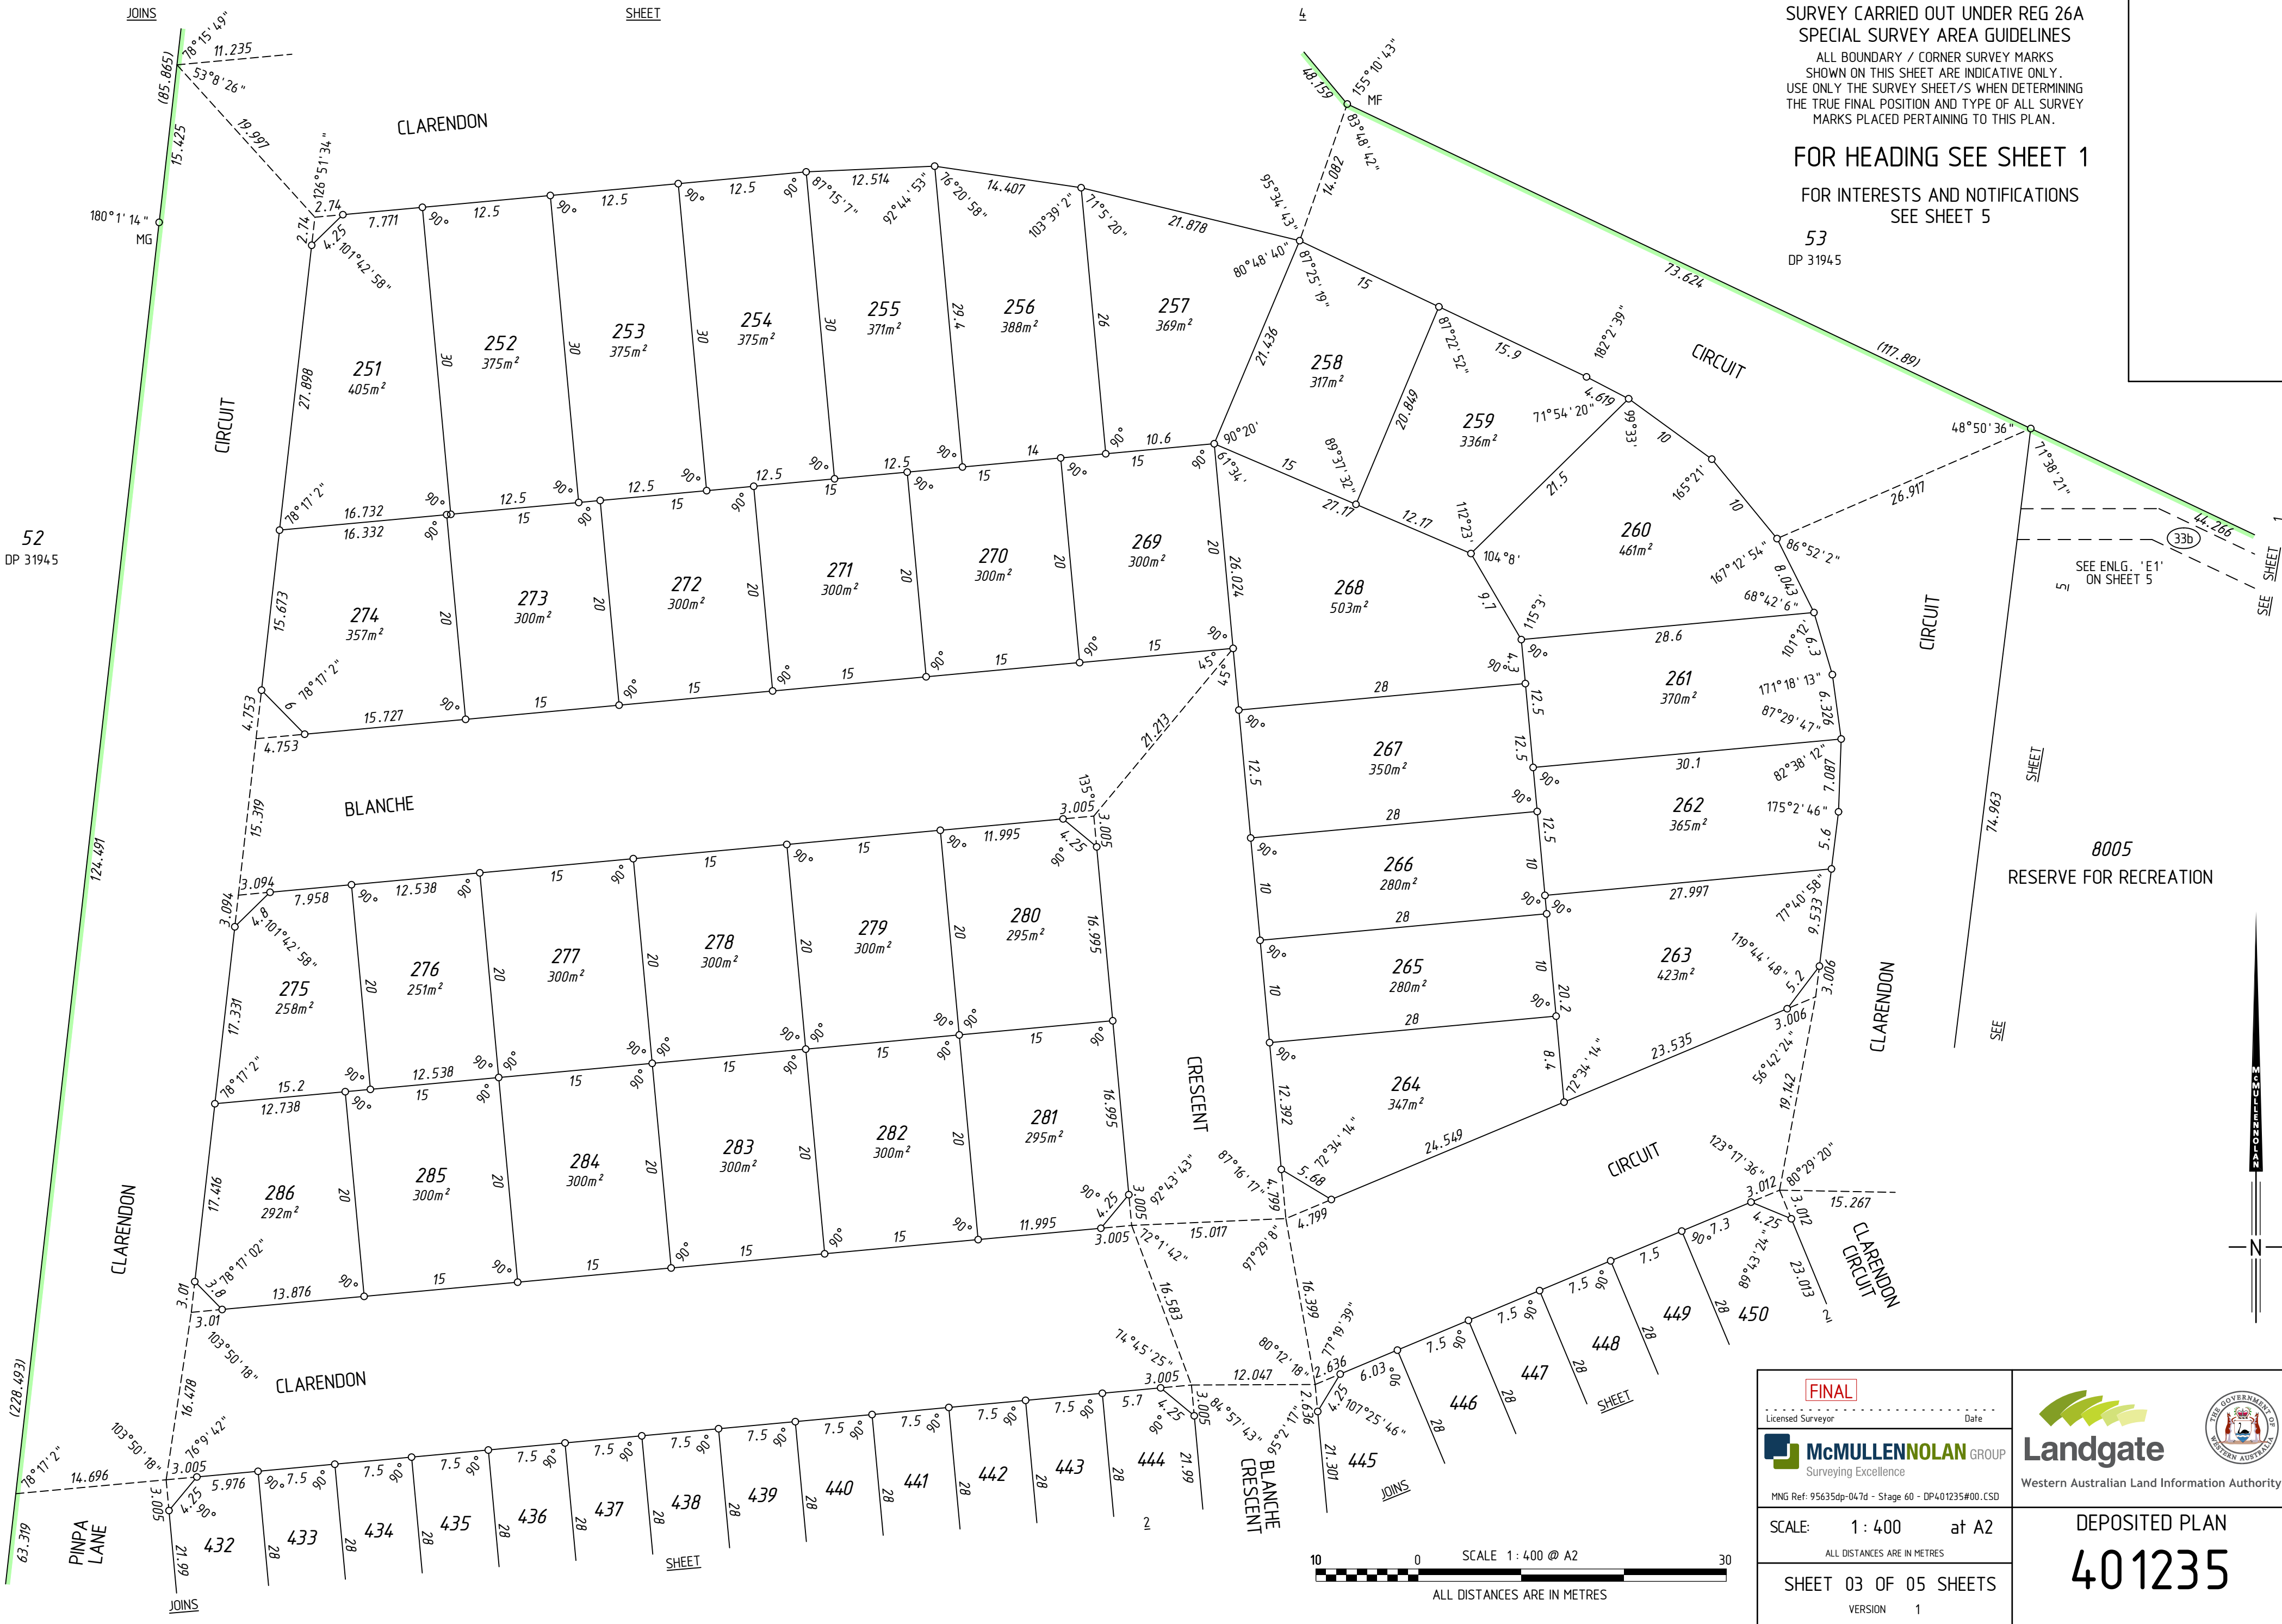


FINAL	
Licensed Surveyor	Date
McMULLENNOLAN GROUP Surveying Excellence	
MNG Ref: 95635dp-047d - Stage 60 - DP401235#00.CSD	
SCALE: 1 : 400	at A2
ALL DISTANCES ARE IN METRES	
SHEET 03 OF 05 SHEETS	
VERSION 1	

 Landgate Western Australian Land Information Authority	
DEPOSITED PLAN 401235	



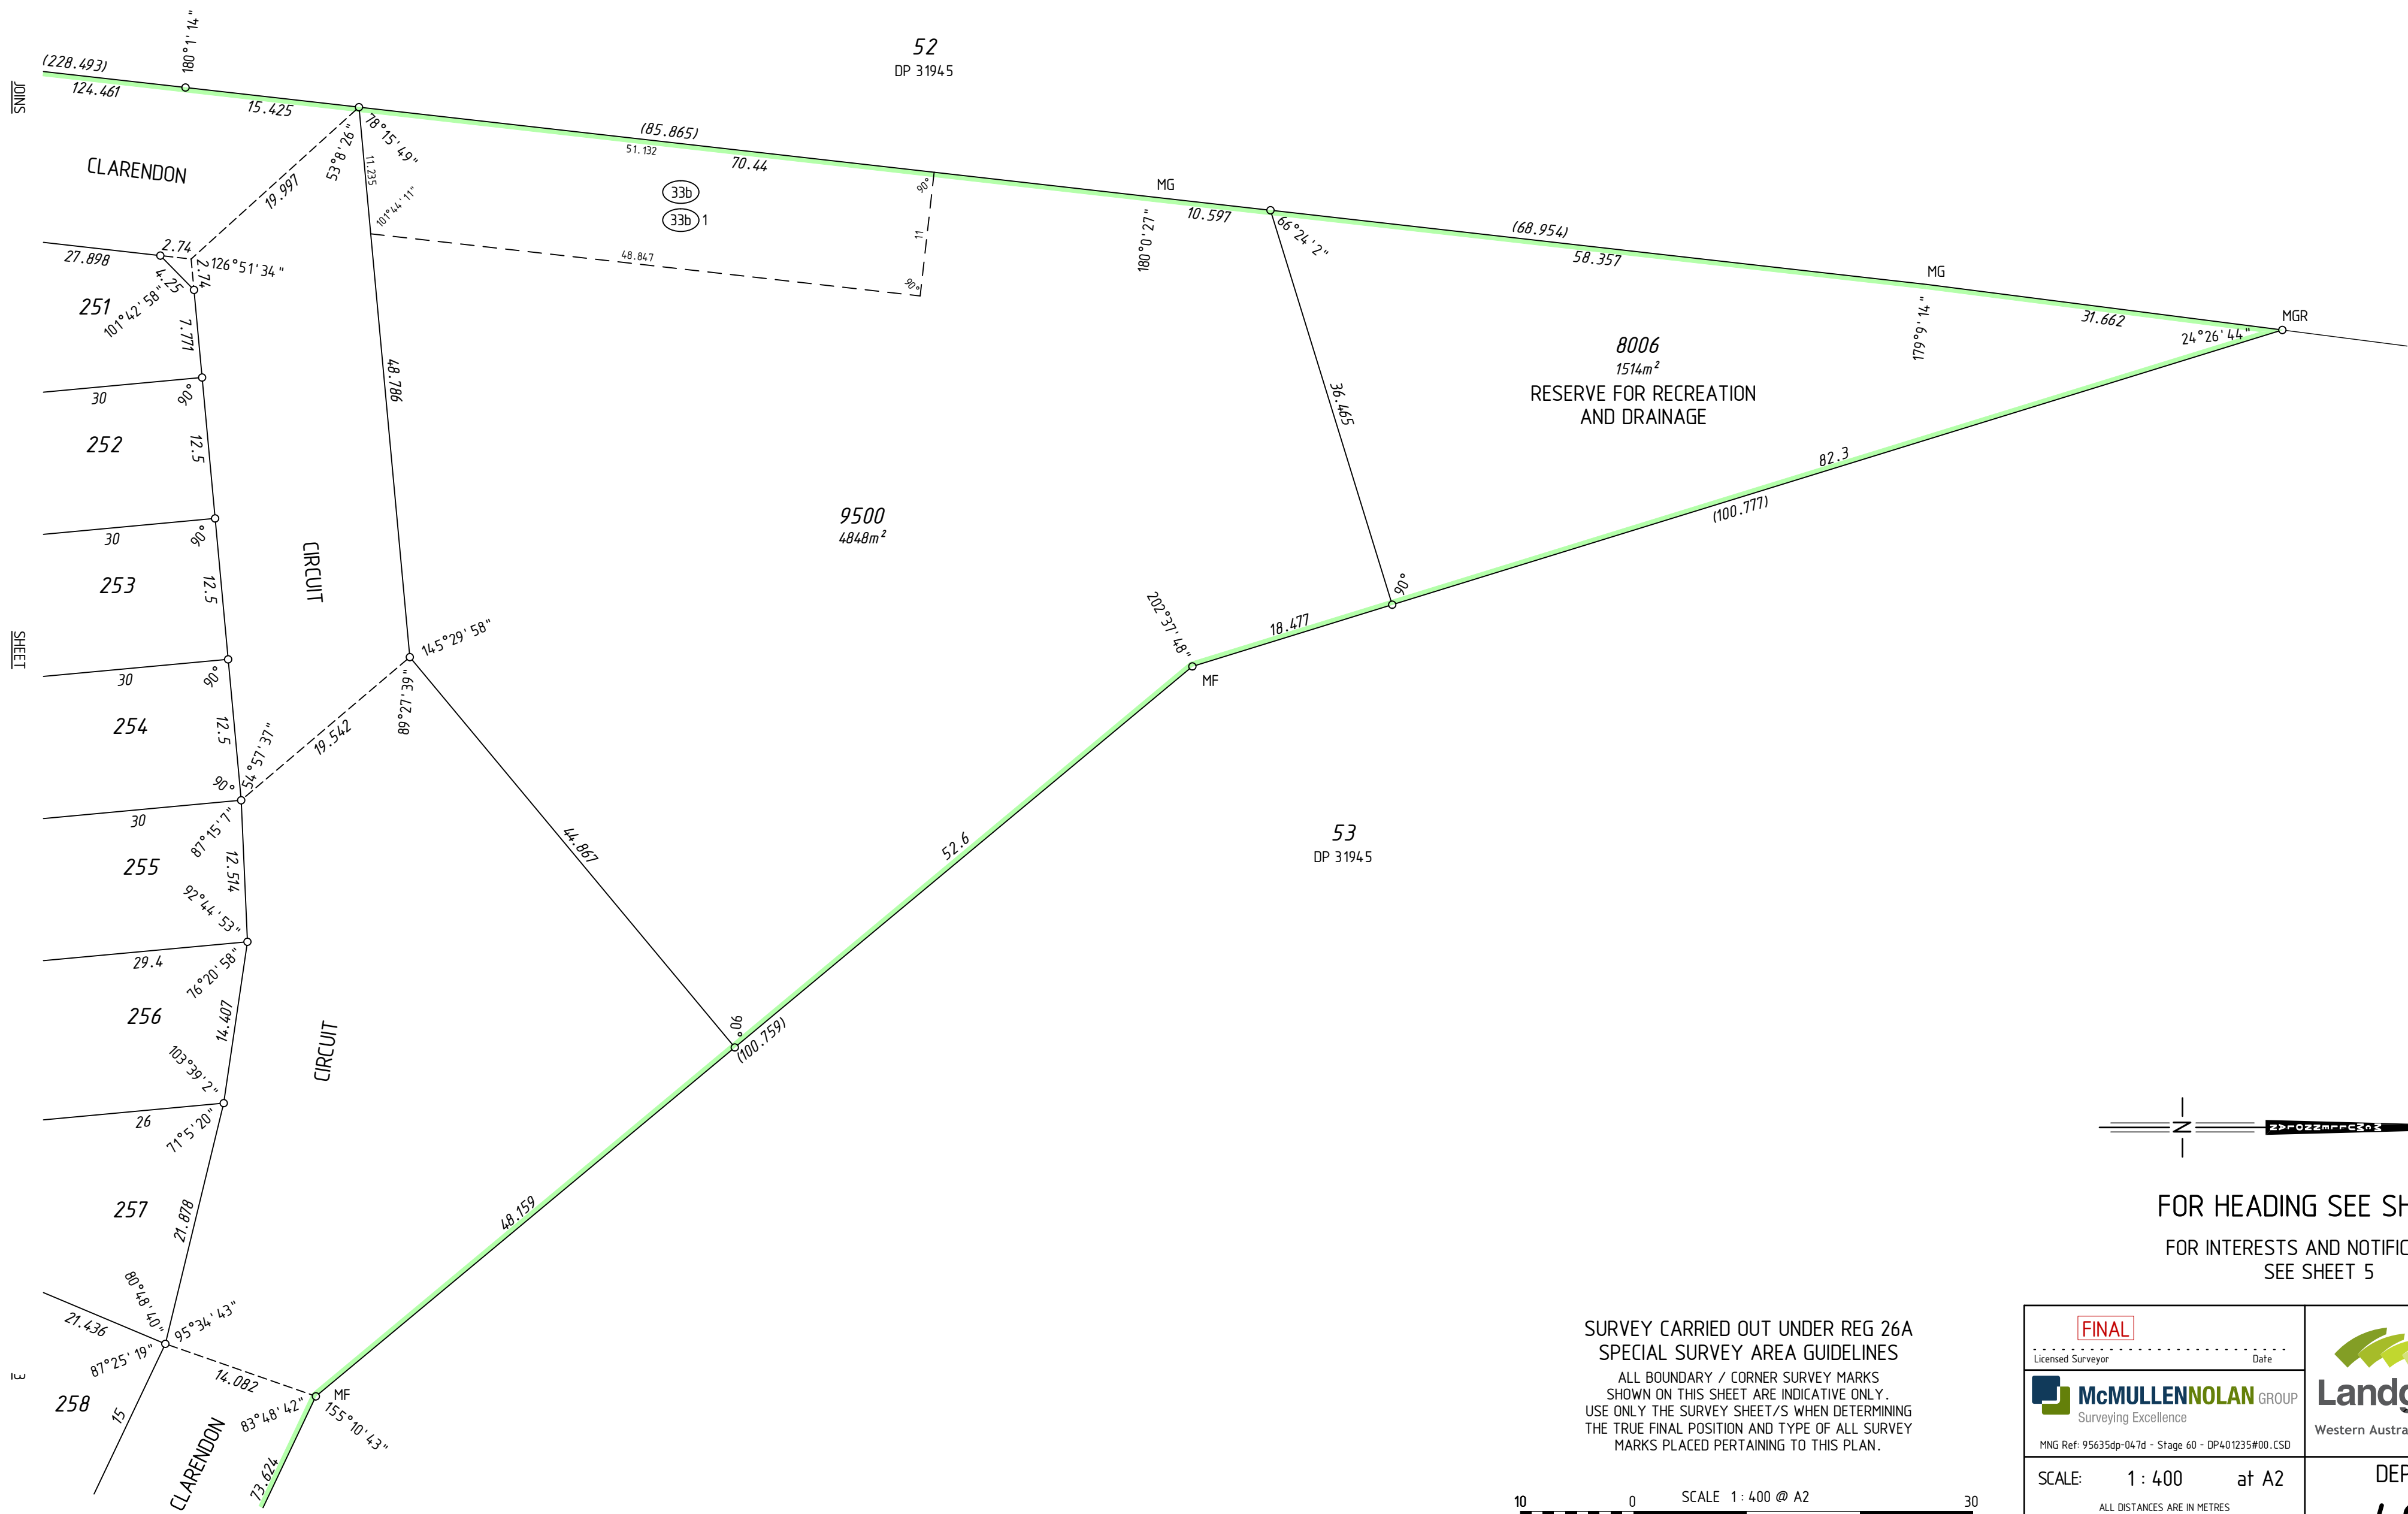


FOR HEADING SEE SHEET 1
FOR INTERESTS AND NOTIFICATIONS
SEE SHEET 5

SURVEY CARRIED OUT UNDER REG 26A
SPECIAL SURVEY AREA GUIDELINES
ALL BOUNDARY / CORNER SURVEY MARKS
SHOWN ON THIS SHEET ARE INDICATIVE ONLY.
USE ONLY THE SURVEY SHEET/S WHEN DETERMINING
THE TRUE FINAL POSITION AND TYPE OF ALL SURVEY
MARKS PLACED PERTAINING TO THIS PLAN.

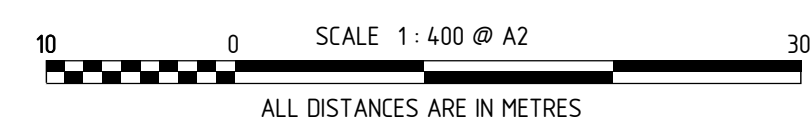


FINAL Licensed Surveyor _____ Date _____		 Landgate Western Australian Land Information Authority
 McMULLENNOLAN GROUP Surveying Excellence MNG Ref: 95635dp-047d - Stage 60 - DP401235#00.CSD		
SCALE: 1 : 400 at A2 ALL DISTANCES ARE IN METRES		DEPOSITED PLAN 401235
SHEET 04 OF 05 SHEETS VERSION 1		

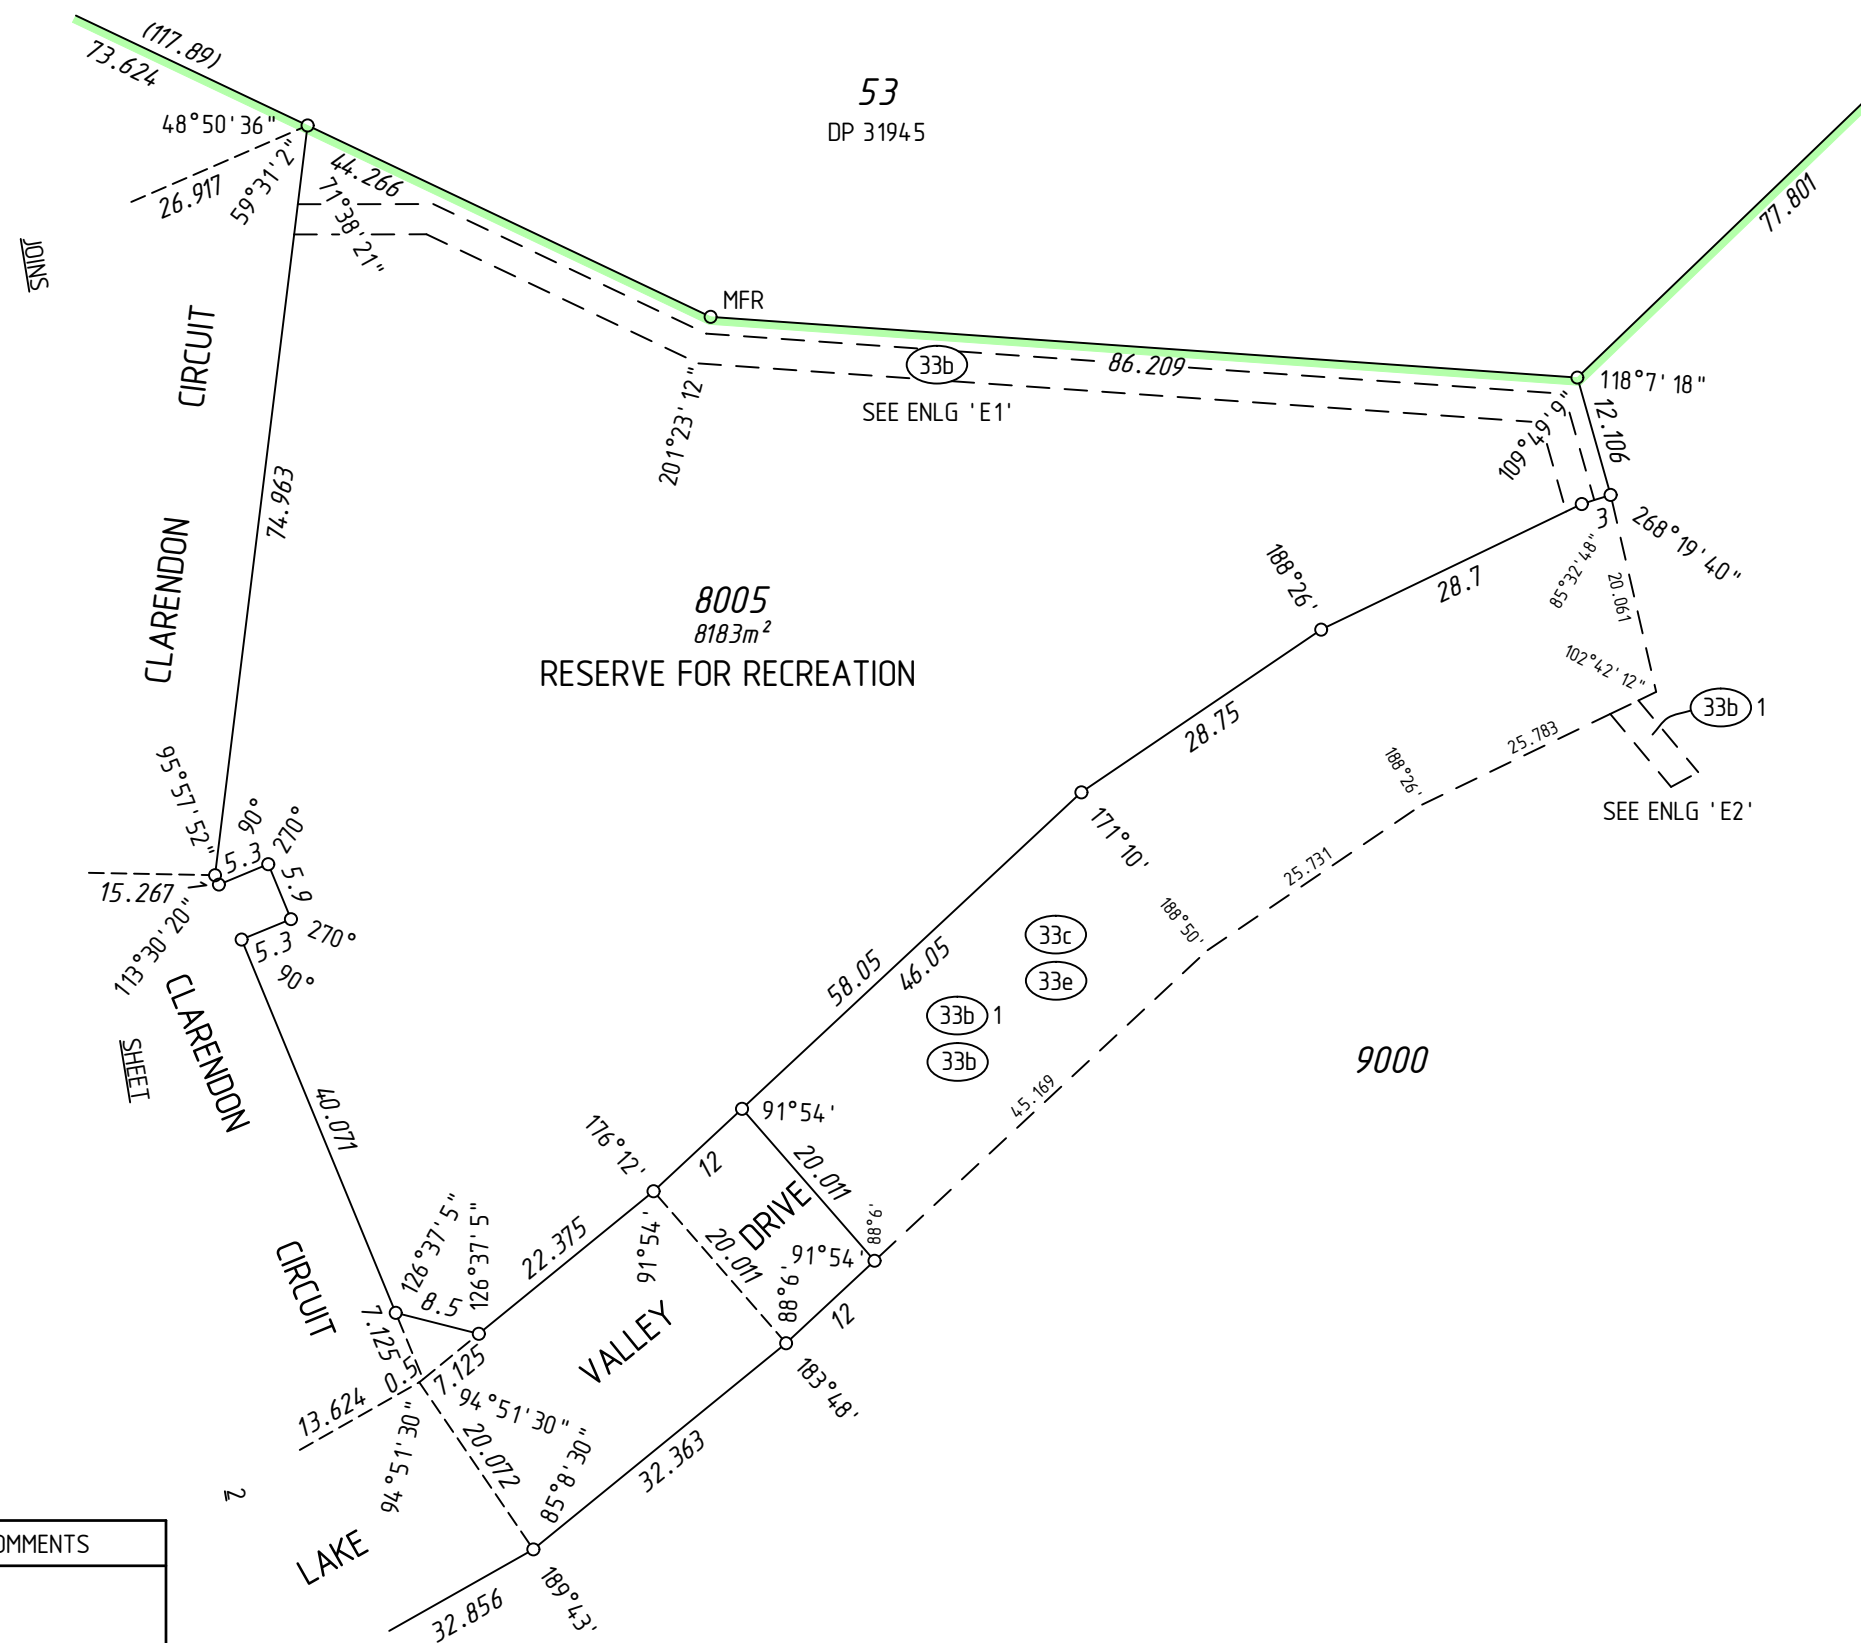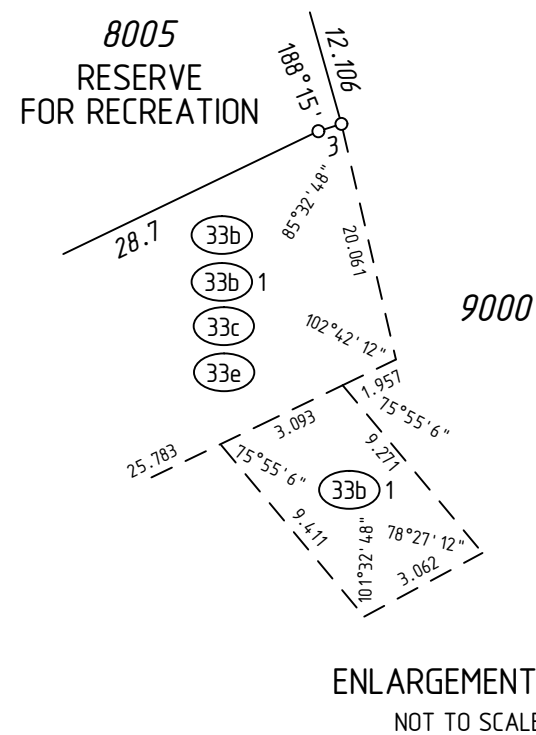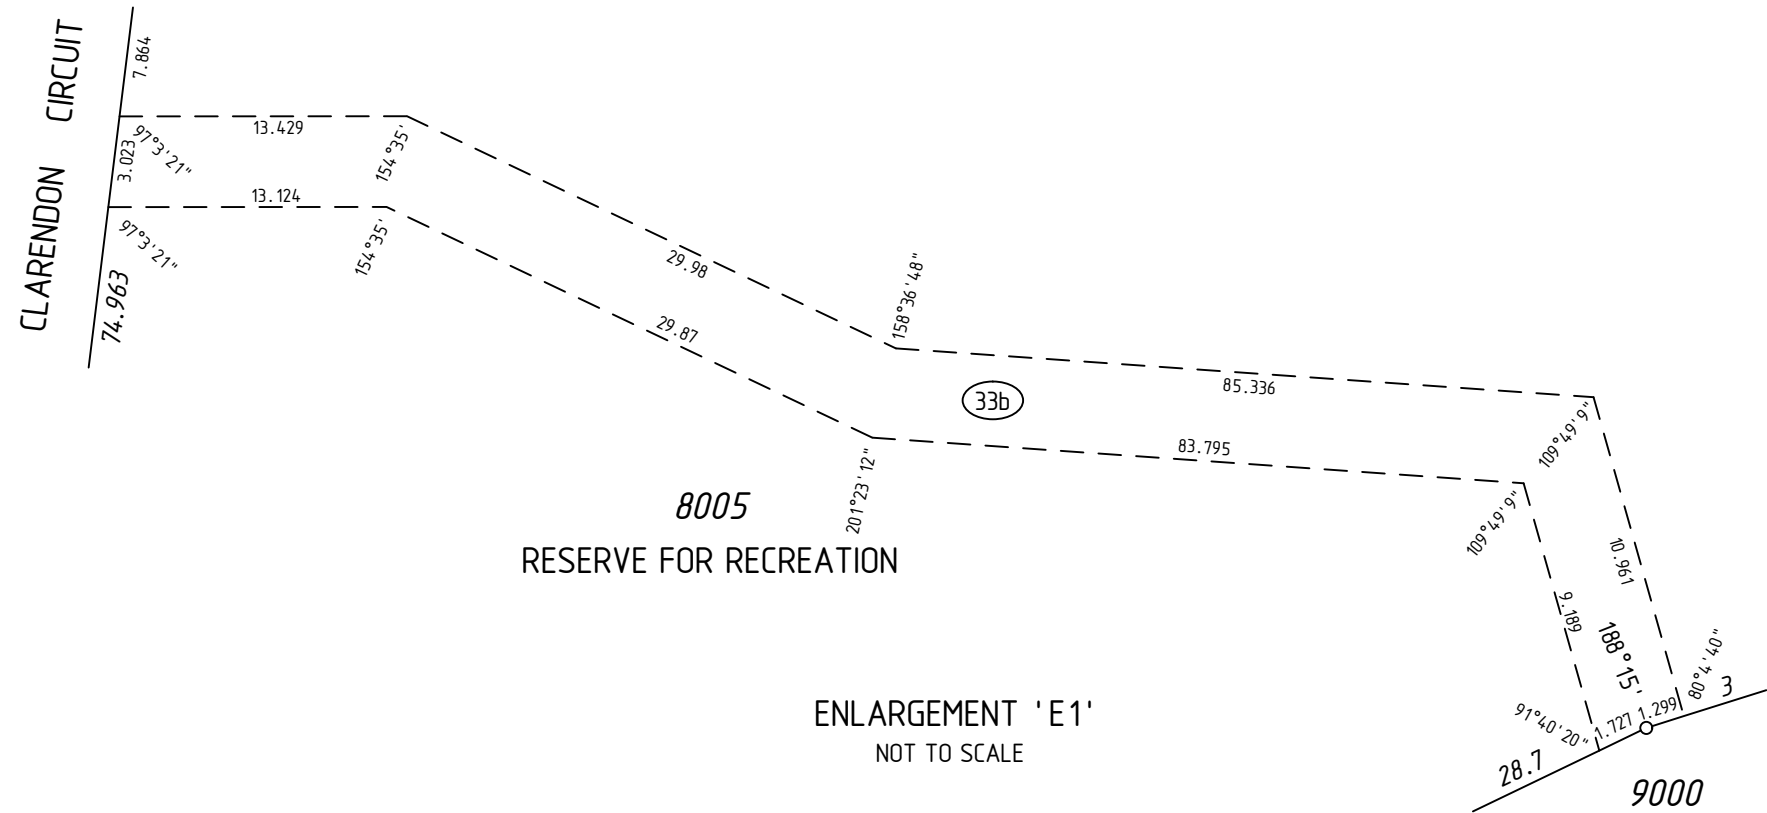

INTERESTS AND NOTIFICATIONS

SUBJECT	PURPOSE	STATUTORY REFERENCE	ORIGIN	LAND BURDENED	BENEFIT TO	COMMENTS
①	EASEMENT	ENERGY OPERATORS (POWERS) ACT 1979	DOC J401115	LOT 9000	WESTERN POWER CORPORATION	
33b 1	EASEMENT (Sewerage)	SEC 167 OF THE P. & D. ACT REG 33 (b)	THIS PLAN	LOTS 9000 & 9500	WATER CORPORATION	
33b	EASEMENT (Water Supply)	SEC 167 OF THE P. & D. ACT REG 33 (b)	THIS PLAN	LOTS 8005, 9000 & 9500	WATER CORPORATION	
33c	EASEMENT (Electricity Supply)	SEC 167 OF THE P. & D. ACT REG 33 (c)	THIS PLAN	LOT 9000	ELECTRICITY NETWORKS CORPORATION	
33e	EASEMENT (Telecommunications Supply Services)	SEC 167 OF THE P. & D. ACT REG 33 (e)	THIS PLAN	LOT 9000	TELSTRA CORPORATION	
	RESTRICTIVE COVENANT	SEC 136D OF THE TLA	THIS PLAN & DOC	ALL LOTS EXCEPT LOTS 8005, 8006, 8010, 9000 & 9500	ALL LOTS EXCEPT LOTS 8005, 8006, 8010, 9000 & 9500	
LOT 8005	RESERVE FOR RECREATION	VESTS IN THE CROWN UNDER SEC 152 OF THE P & D ACT	THIS PLAN			
LOT 8006	RESERVE FOR RECREATION & DRAINAGE	VESTS IN THE CROWN UNDER SEC 152 OF THE P & D ACT	THIS PLAN			
LOT 8010	PEDESTRIAN ACCESS WAY	VESTS IN THE CROWN UNDER SEC 152 OF THE P & D ACT	THIS PLAN			
	NOTIFICATION	SEC 165 OF THE P & D ACT	DOC	ALL LOTS EXCEPT LOTS 8005, 8006, 8010, 9000 & 9500		MOSQUITOS

SURVEY CARRIED OUT UNDER REG 26A
SPECIAL SURVEY AREA GUIDELINES
ALL BOUNDARY / CORNER SURVEY MARKS
SHOWN ON THIS SHEET ARE INDICATIVE ONLY.
USE ONLY THE SURVEY SHEET/S WHEN DETERMINING
THE TRUE FINAL POSITION AND TYPE OF ALL SURVEY
MARKS PLACED PERTAINING TO THIS PLAN.

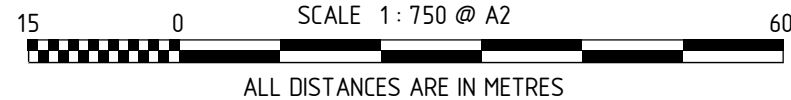

FOR HEADING SEE SHEET 1

FINAL

Licensed Surveyor

Date

McMULLENNOLAN GROUP

Surveying Excellence

MNG Ref: 95635dp-047d - Stage 60 - DP401235#00.CSD

Landgate

Western Australian Land Information Authority

SCALE: 1 : 750 at A2

ALL DISTANCES ARE IN METRES

SHEET 05 OF 05 SHEETS




VERSION 1

DEPOSITED PLAN

401235

THIS SURVEY SHEET WILL BE
REPLACED BY THE SURVEY DATA

SURVEY CARRIED OUT UNDER REG 26A
SPECIAL SURVEY AREA GUIDELINES

<div>-----</div> <div>Licensed Surveyor</div> <div>Date</div>		<div><div>Landgate</div><div>Western Australian Land Information Authority</div></div> <div></div>
<div><div>McMULLENNOLAN GROUP</div><div>Surveying Excellence</div></div> <div>MNG Ref: 95635dp-047d</div>		
SCALE:	at A2	
ALL DISTANCES ARE IN METRES		
SURVEY SHEET		
		DEPOSITED PLAN 401235

DEPOSITED PLAN
401235