




SUBJECT	PURPOSE	STATUTORY REFERENCE	ORIGIN	LAND BURDENED	BENEFIT TO	COMMENTS
	RESTRICTIVE COVENANT	SEC 136D OF THE TLA	THIS PLAN & DOC	ALL LOTS EXCEPT LOT 9117	ALL LOTS EXCEPT LOT 9117	
	NOTIFICATION	SEC 165 OF THE P & D ACT	DOC	ALL LOTS EXCEPT LOT 9117	ALL LOTS EXCEPT LOT 9117	(Proximity to Mosquito Breeding Area)




TYPE		FREEHOLD	
PURPOSE		SUBDIVISION	
PLAN OF			
LOTS 1075-1077, 1098-1100, 1112-1119, 1121-1124, 1173, 9117, ROADS AND RESTRICTIVE COVENANT			
DISTRICT TOWNSITE		S.S.A. YES	
R.D.L. FILE No.		FORMER TENURE	
LOCALITY LAKELANDS LOCAL AUTHORITY CITY OF MANDURAH		LOT 9116 ON DP 71048 C/T 2781/129	
FIELD BOOK 103146 103414		ON INDEX SEE SMARTPLAN	
SURVEYOR'S CERTIFICATE - Reg 54			
I, Scott J. ANDERSON hereby certify that this plan is accurate and is a correct representation of the - (a) *survey, and/or (b) *calculations from measurements, I*delete if inapplicable), undertaken for the purposes of this plan and that it complies with the relevant written law(s) in relation to which it is lodged.			
FINAL			
Licensed Surveyor		Date	
 www.mapsurvey.com.au		PO Box 3526, Success, W.A. 6964 Telephone: (08) 6436 1599 Facsimile: (08) 6436 1500 Email: info@mapsurvey.com.au	
SCALE: 1 : 6000 at A2 ALL DISTANCES ARE IN METRES		MAPS Ref : 95610dp-137c Stage36A - DP74638#00.CSD	
LOGGED		TYPE OF VALIDATION	
DATE	FULL AUDIT	CERTIFIED CORRECT	
FEE PAID	LEGAL COMPONENT	I.S.C.	
ASSESS No.	DOCKET PLAN	F.S.C.	
APPROVED BY WESTERN AUSTRALIAN PLANNING COMMISSION		FILE 145508	
Delegated under Sect. 16 P & D Act 2005		DATE	
IN ORDER FOR DEALINGS			
SUBJECT TO			
For INSPECTOR OF PLANS & SURVEYS / AUTHORIZED LAND OFFICER		DATE	
APPROVED		REG26A (4)	
INSPECTOR OF PLANS & SURVEYS / AUTHORIZED LAND OFFICER		DATE	
 Western Australian Land Information Authority			
DEPOSITED PLAN			
74638			
SHEET 01 OF 05 SHEETS			
VERSION 1			

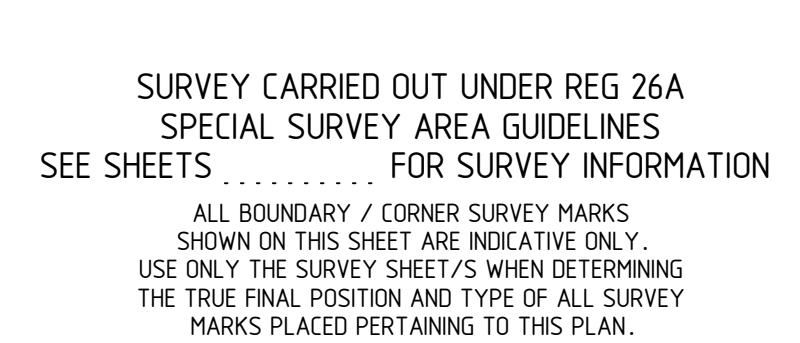

FOR INTERESTS AND NOTIFICATIONS
SEE SHEET 1

FINAL Licensed Surveyor Date  McMULLENNOLAN GROUP Surveying Excellence MNG Ref: 95610dp-137c - Stage 36A - DP74638#00.CSD	 Landgate Western Australian Land Information Authority 
SCALE: 1 : 600 at A2 ALL DISTANCES ARE IN METRES SHEET 02 OF 05 SHEETS VERSION 1	DEPOSITED PLAN 74638

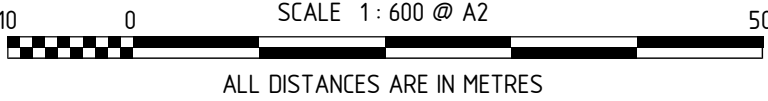

SURVEY CARRIED OUT UNDER REG 26A
SPECIAL SURVEY AREA GUIDELINES
ALL BOUNDARY / CORNER SURVEY MARKS
SHOWN ON THIS SHEET ARE INDICATIVE ONLY.
USE ONLY THE SURVEY SHEET/S WHEN DETERMINING
THE TRUE FINAL POSITION AND TYPE OF ALL SURVEY
MARKS PLACED PERTAINING TO THIS PLAN.

FOR HEADING SEE SHEET 1
FOR INTERESTS AND NOTIFICATIONS
SEE SHEET 1

FINAL

Licensed Surveyor

Date

 **McMULLENNOLAN** GROUP

Surveying Excellence

MNG Ref: 95610dp-137c - Stage 36A - DP74638#00.CSD

SCALE: 1 : 600 at A2

ALL DISTANCES ARE IN METRES

SHEET 03 OF 05 SHEETS

VERSION 1





Landgate
Western Australian Land Information Authority



DEPOSITED PLAN


74638

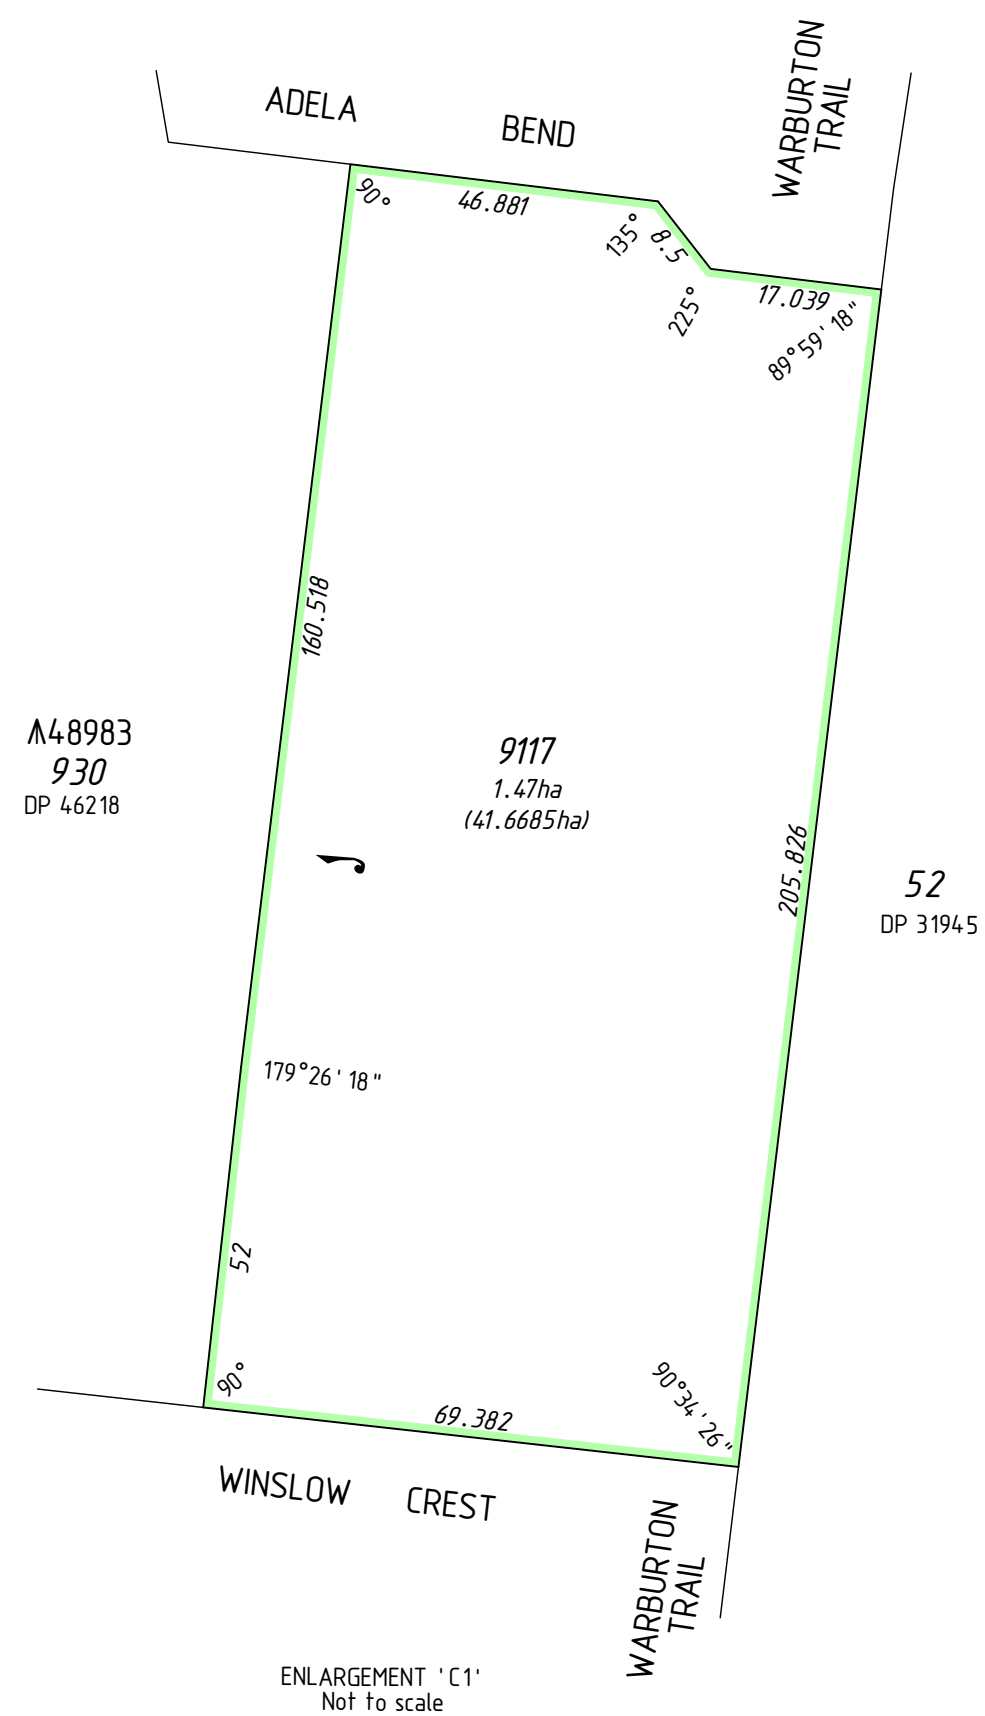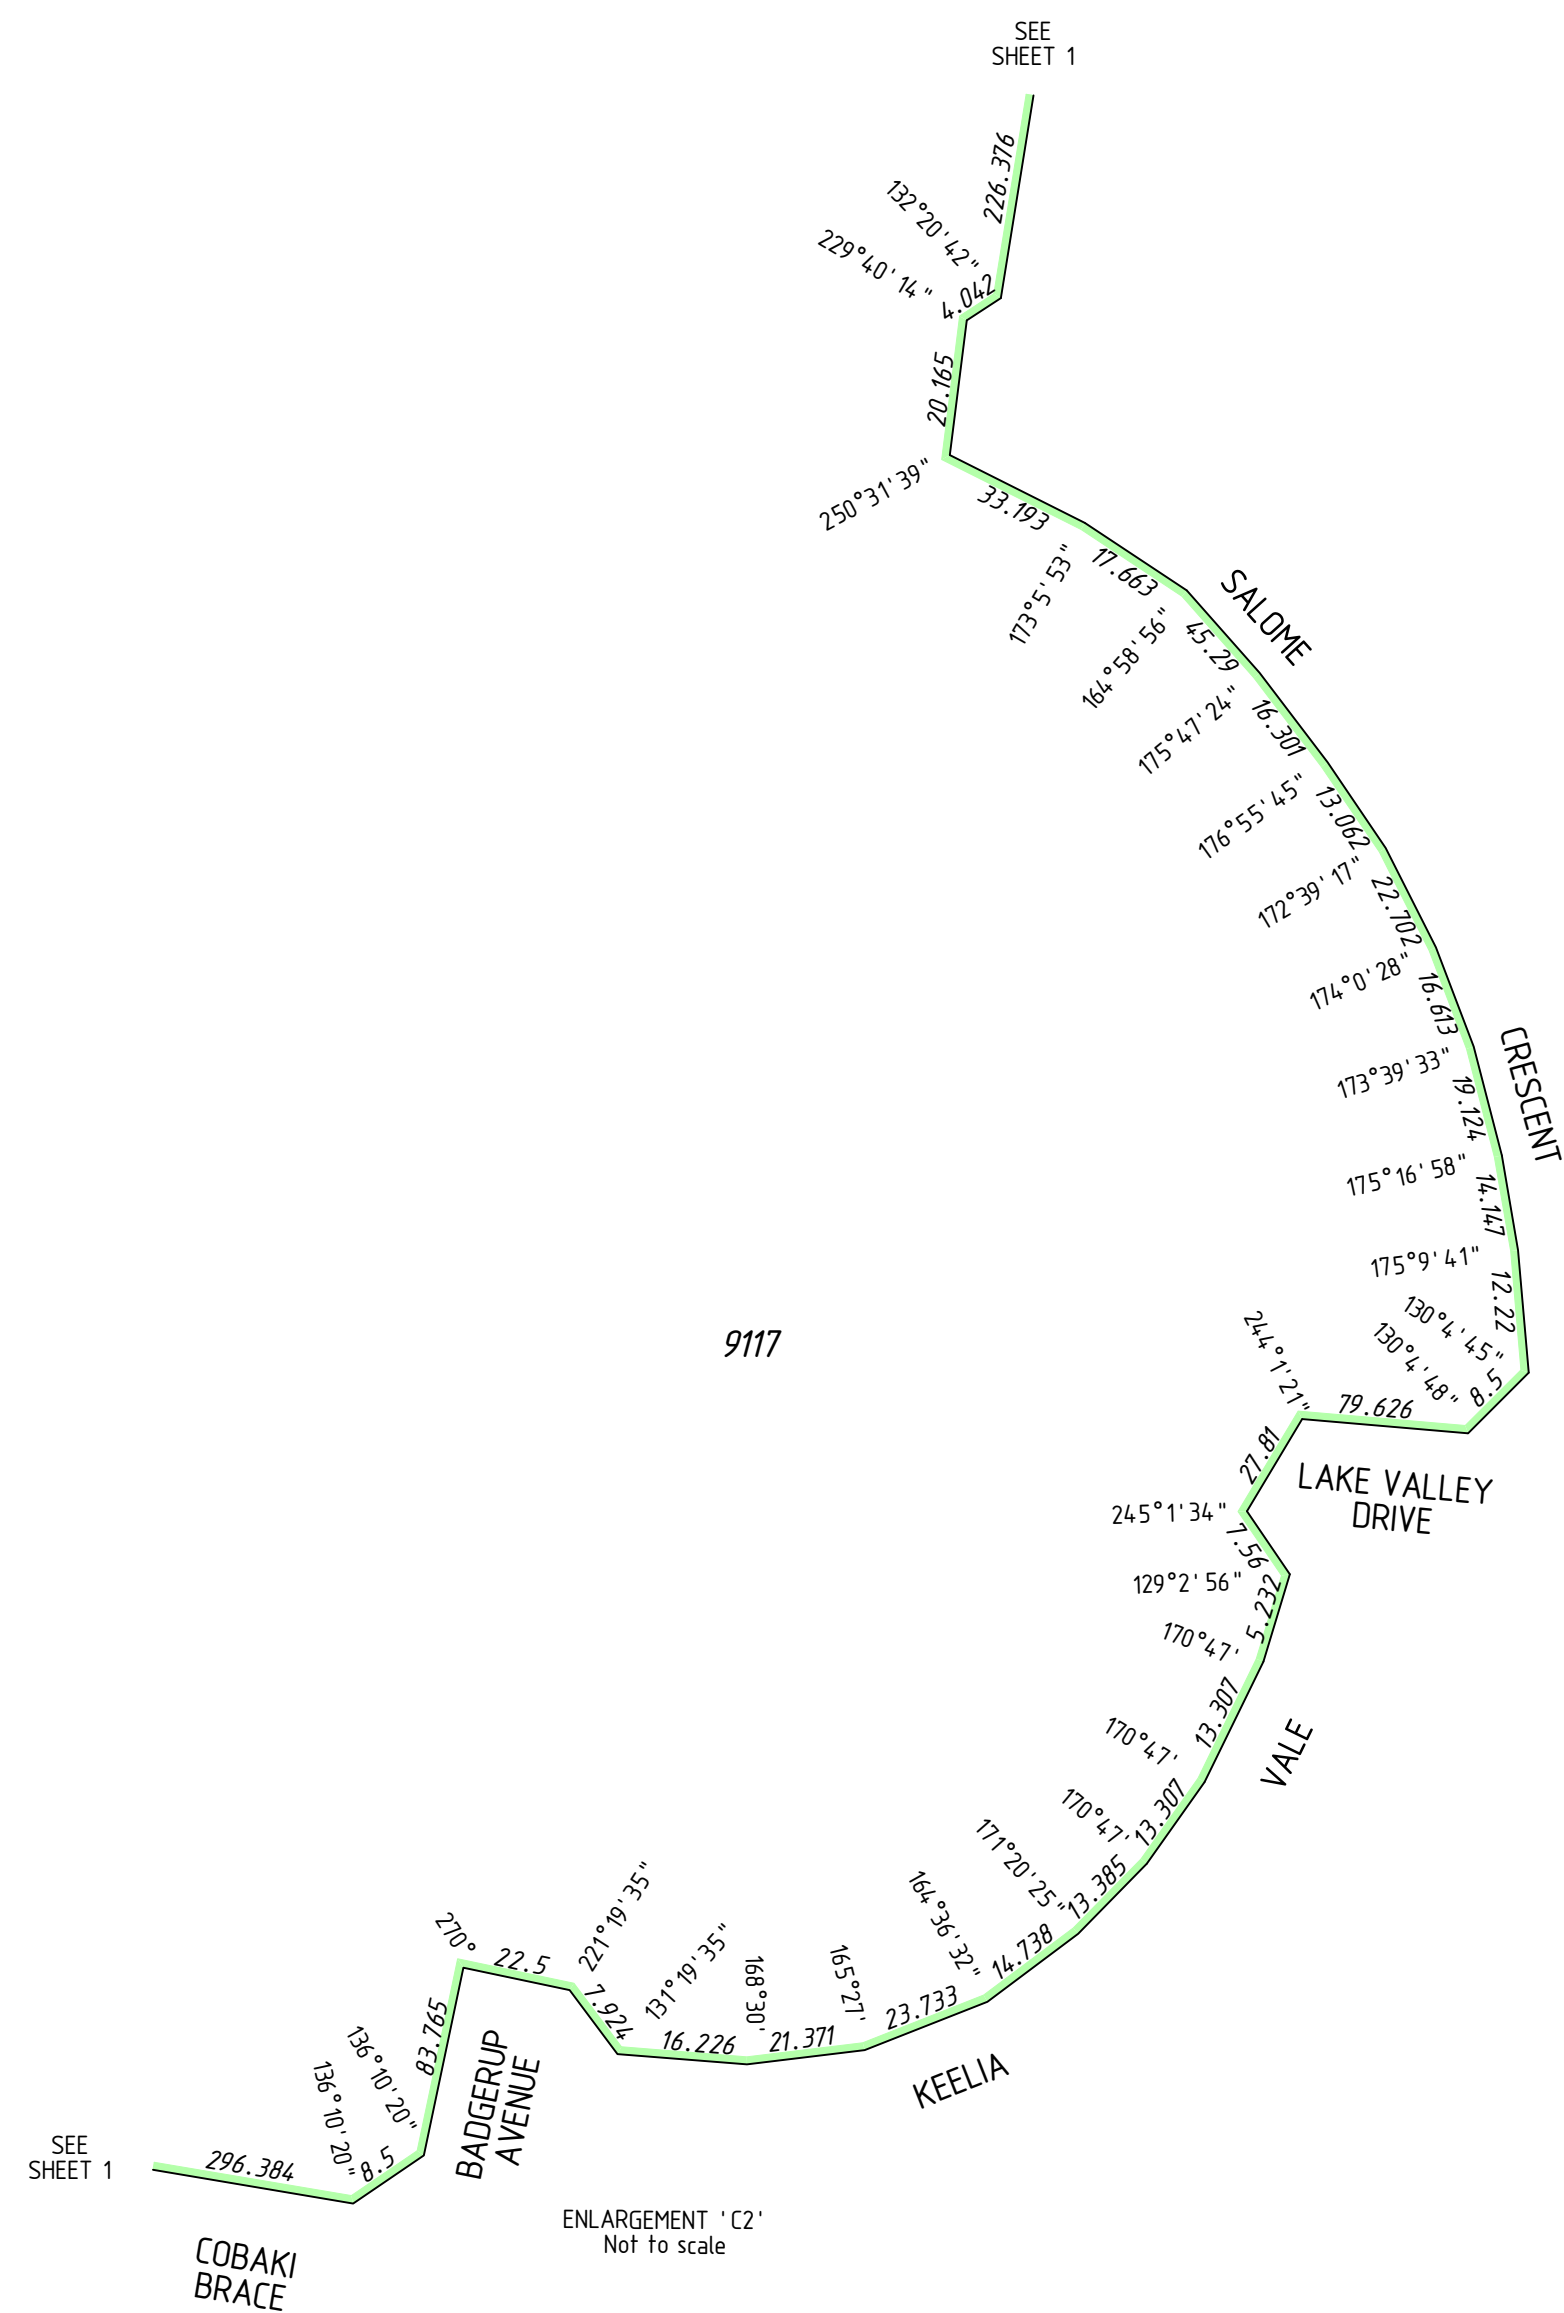

SURVEY CARRIED OUT UNDER REG 26A
SPECIAL SURVEY AREA GUIDELINES
ALL BOUNDARY / CORNER SURVEY MARKS
SHOWN ON THIS SHEET ARE INDICATIVE ONLY.
USE ONLY THE SURVEY SHEET/S WHEN DETERMINING
THE TRUE FINAL POSITION AND TYPE OF ALL SURVEY
MARKS PLACED PERTAINING TO THIS PLAN.

FOR HEADING SEE SHEET 1
FOR INTERESTS AND NOTIFICATIONS
SEE SHEET 1


FINAL Licensed Surveyor Date	 
 McMULLENNOLAN www.mcmullenolan.com.au MAPS Ref: 95610dp-137c Stage 36A DP74638#00_CSD	Landgate Western Australian Land Information Authority
SCALE: Not to Scale at A2 ALL DISTANCES ARE IN METRES SHEET 04 OF 05 SHEETS VERSION 1	DEPOSITED PLAN 74638

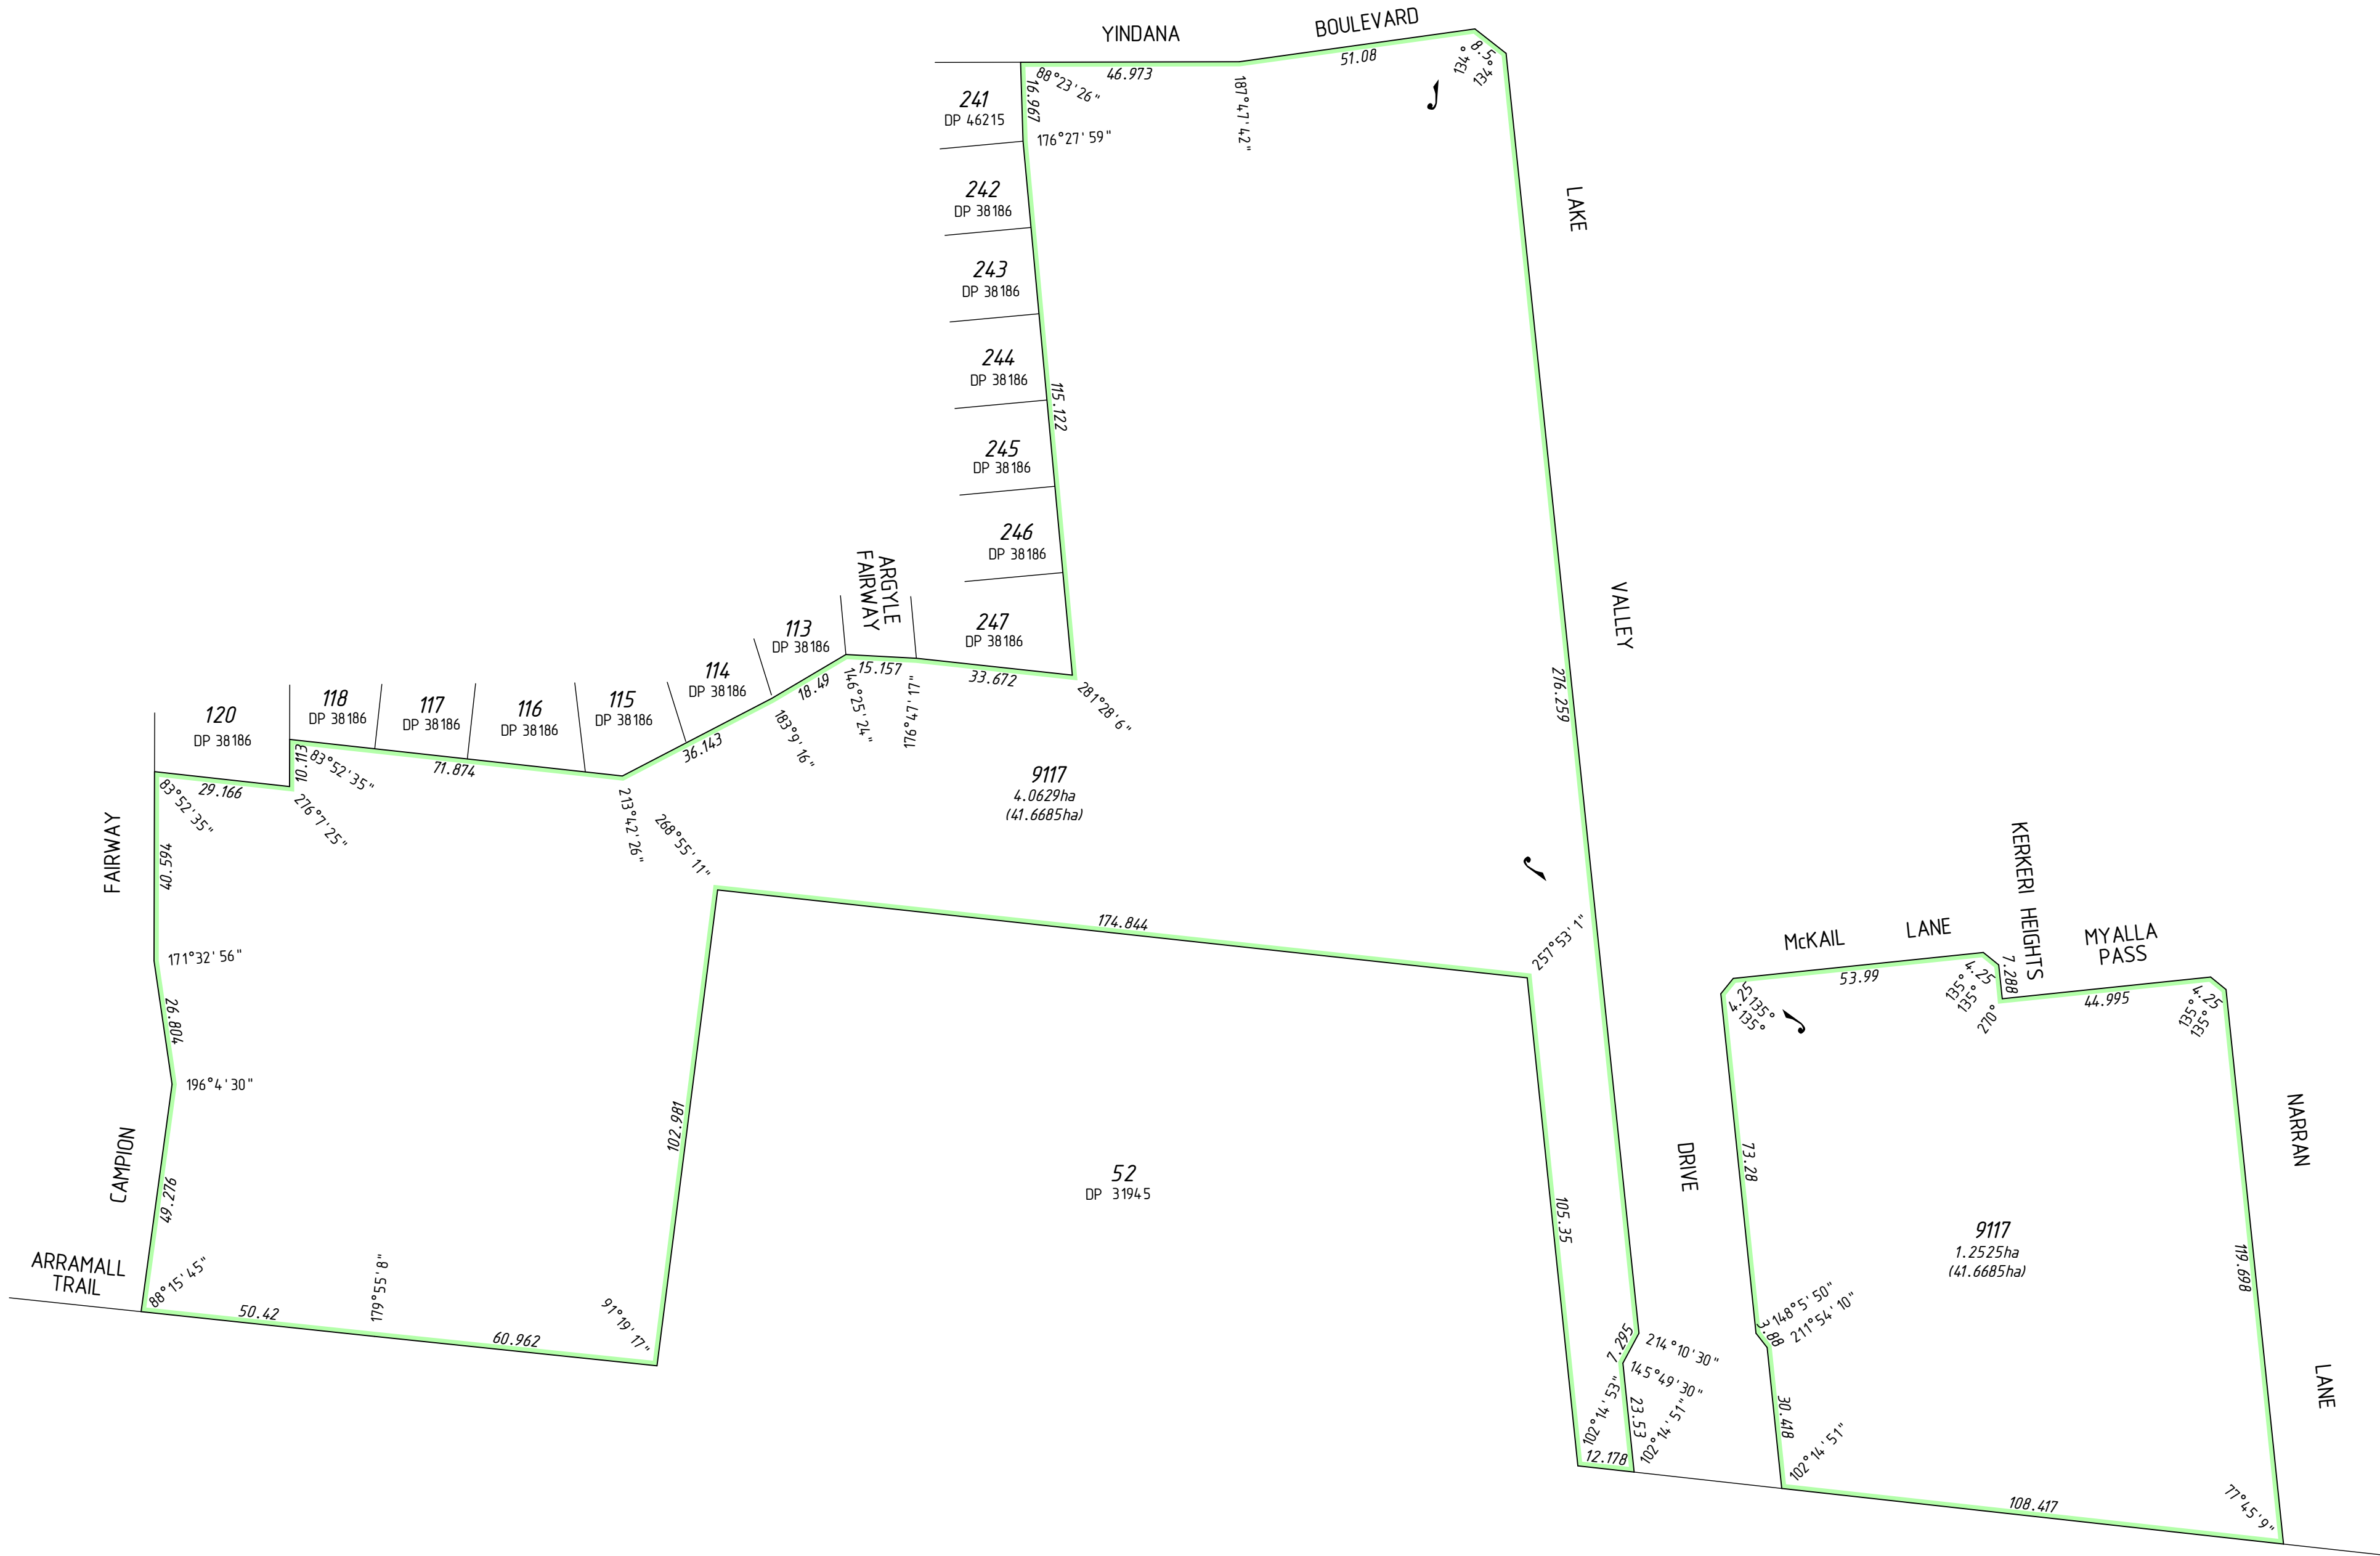

SURVEY CARRIED OUT UNDER REG 26A
SPECIAL SURVEY AREA GUIDELINES

ALL BOUNDARY / CORNER SURVEY MARKS
SHOWN ON THIS SHEET ARE INDICATIVE ONLY.
USE ONLY THE SURVEY SHEET/S WHEN DETERMINING
THE TRUE FINAL POSITION AND TYPE OF ALL SURVEY
MARKS PLACED PERTAINING TO THIS PLAN.

FOR HEADING SEE SHEET 1
FOR INTERESTS AND NOTIFICATIONS
SEE SHEET 1

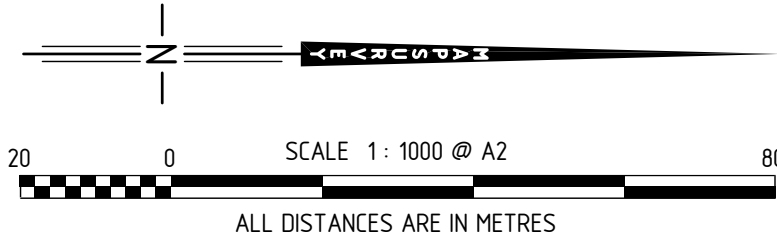

FINAL	
Licensed Surveyor	Date
McMULLENOLAN www.mcmullenolan.com.au	
MAPS Ref: 95610dp-137c Stage 36A DP74638#00.CSD	
SCALE:	1 : 1000 at A2
ALL DISTANCES ARE IN METRES	
SHEET	05 OF 05 SHEETS
VERSION	1
 Western Australian Land Information Authority	
	
DEPOSITED PLAN	
74638	