


SURVEY CARRIED OUT UNDER REG 26A
SPECIAL SURVEY AREA GUIDELINES
SEE SURVEY SHEETS FOR SURVEY INFORMATION


USE ONLY THE SURVEY SHEET/S WHEN DETERMINING
THE TRUE FINAL POSITION AND TYPE OF ALL SURVEY
MARKS PLACED PERTAINING TO THIS PLAN.

FOR INTERESTS AND NOTIFICATIONS
SEE SHEET 7


FOR HEADING SEE SHEET 1

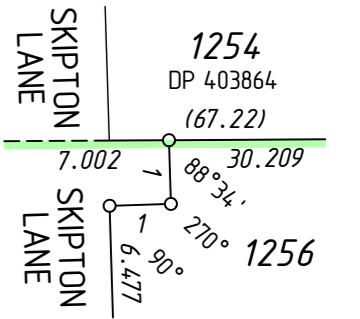


ENLARGEMENT 'B3'
Not to Scale

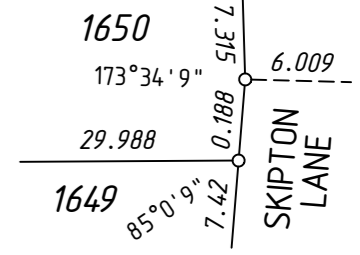


ENLARGEMENT 'B2'
Not to Scale

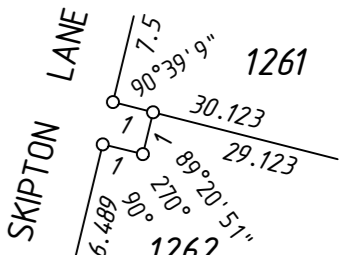

ENLARGEMENT 'B4'
Not to Scale

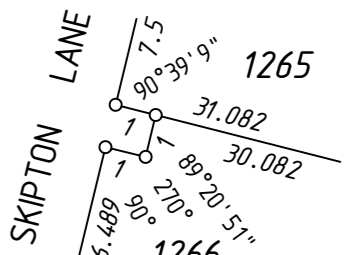

ENLARGEMENT 'B5'
Not to Scale

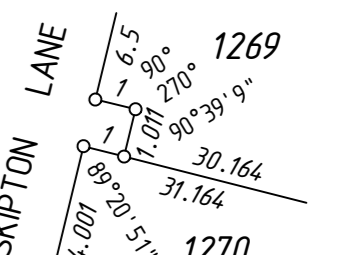

ENLARGEMENT 'B6'
Not to Scale


ENLARGEMENT 'B1'
Not to Scale



MNG Ref : 100552dp-052d - Stage 35A - DP4 12703.CSD

FINAL
DATE


LICENSED SURVEYOR
DATE




DEPOSITED PLAN



4 12703

SHEET 02 OF 07 SHEETS
VERSION 1

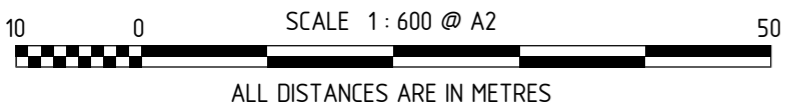

HELD BY LANDGATE IN DIGITAL FORMAT ONLY

FOR HEADING SEE SHEET 1
 FOR INTERESTS AND NOTIFICATIONS
 SEE SHEET 7

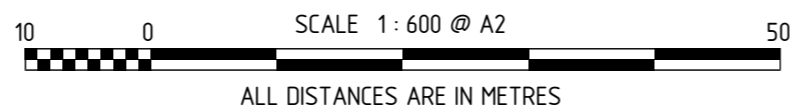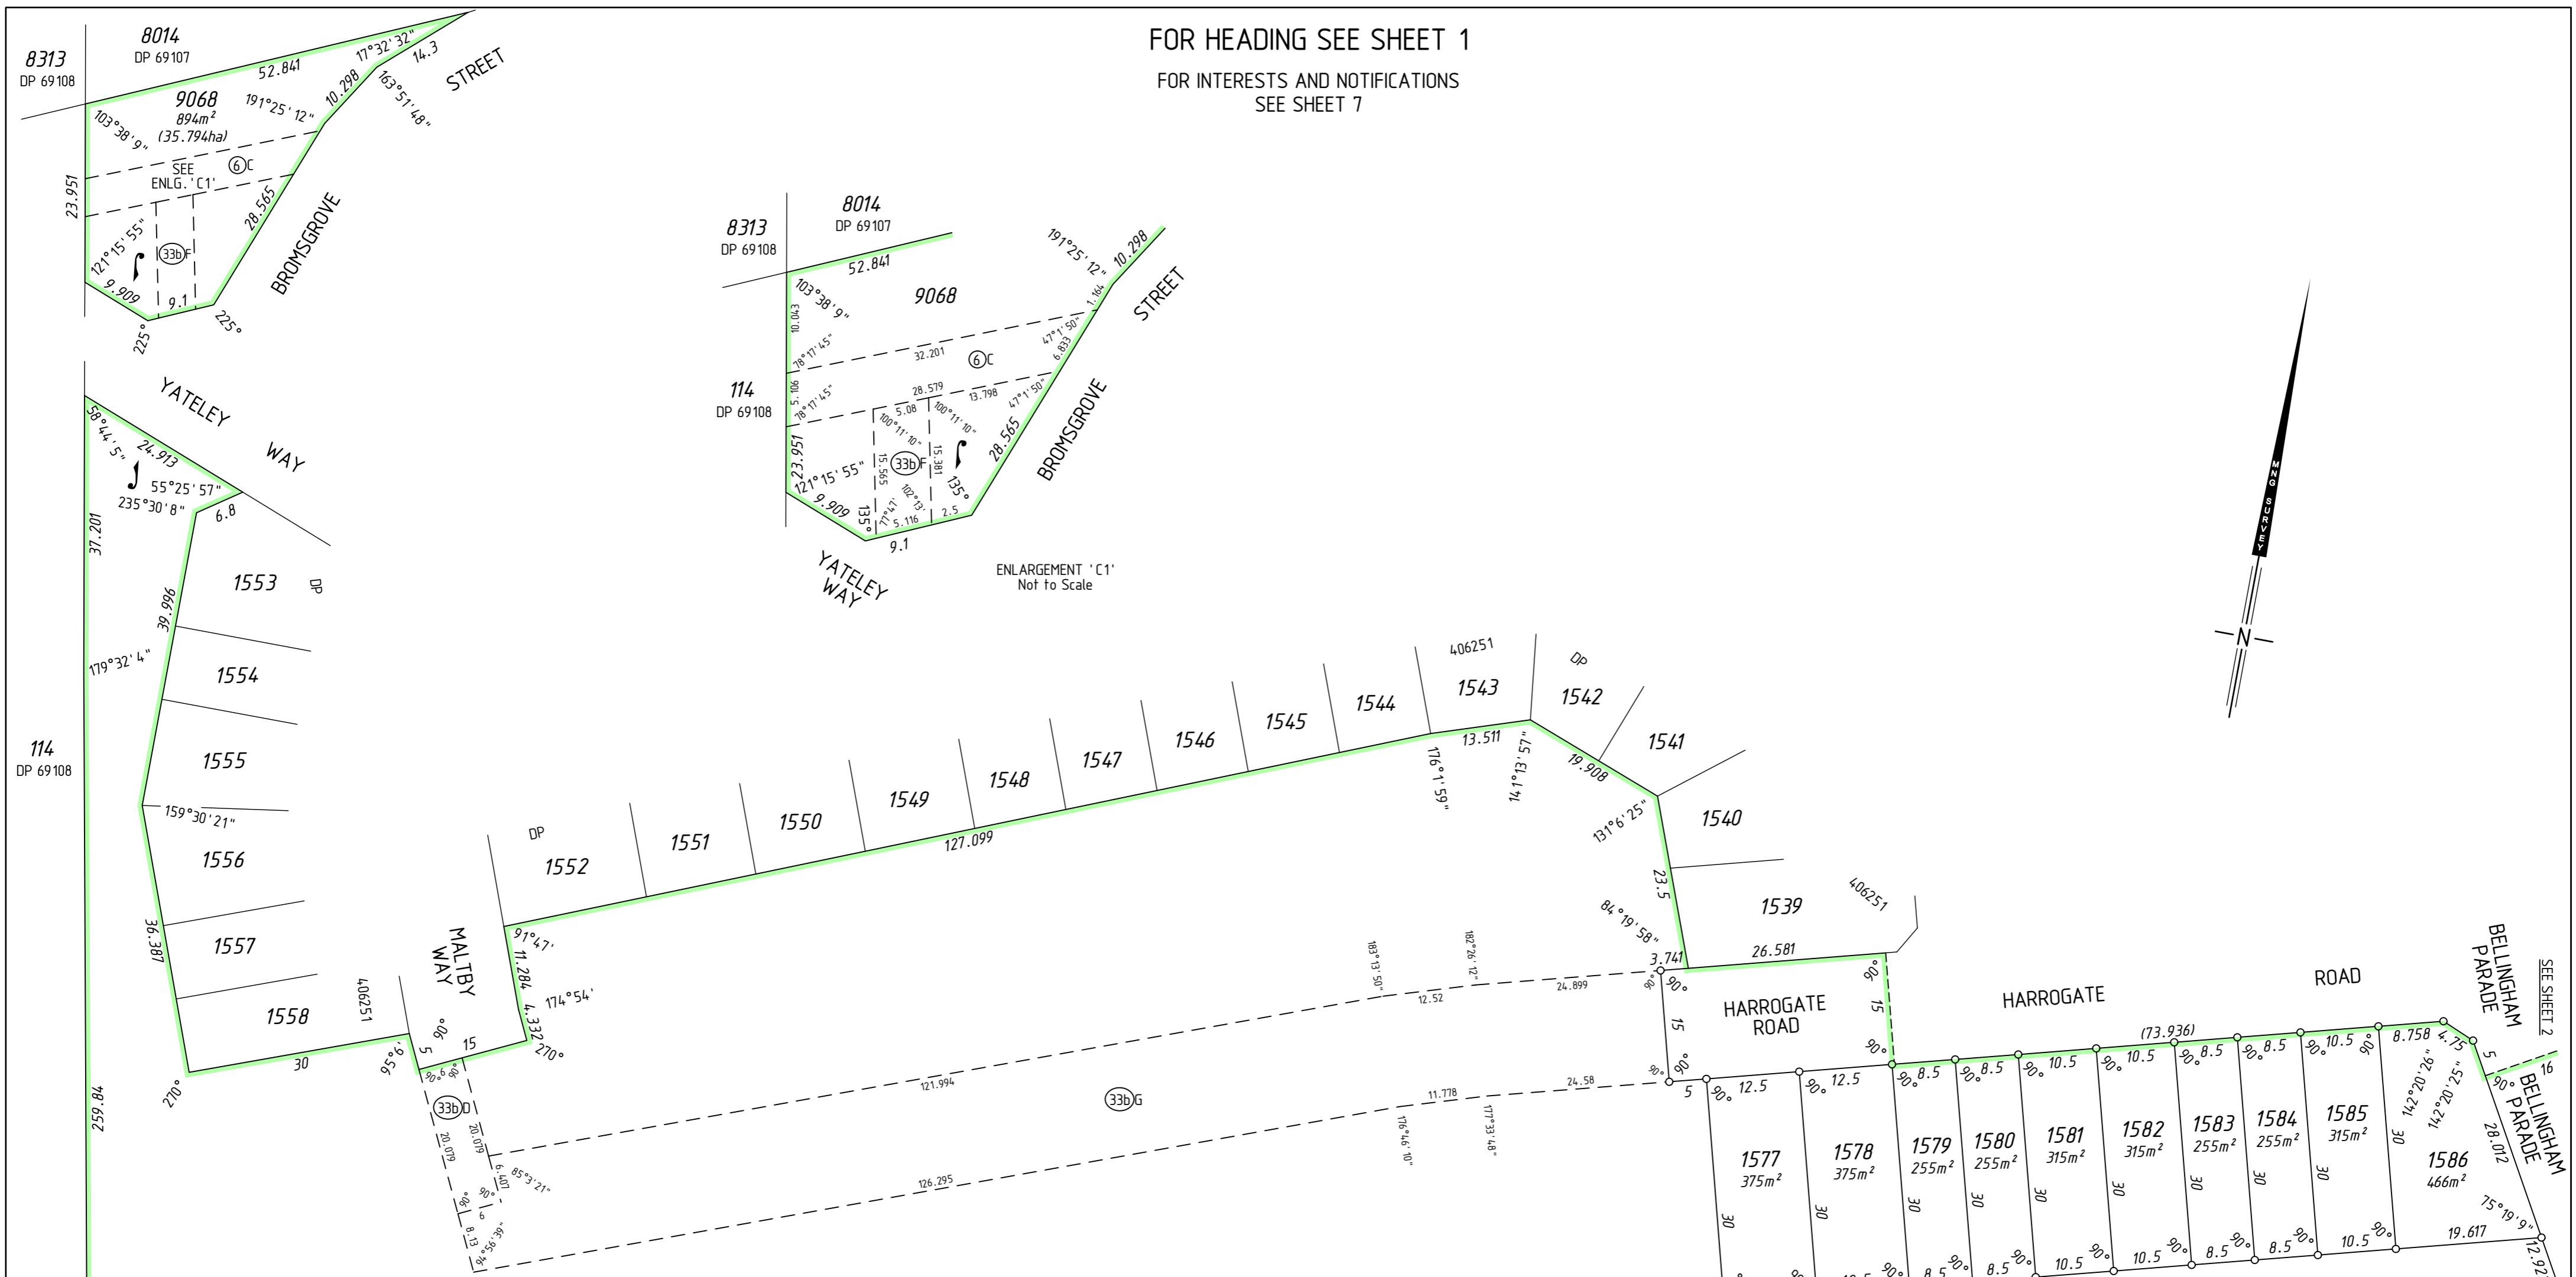

SURVEY CARRIED OUT UNDER REG 26A
 SPECIAL SURVEY AREA GUIDELINES
 SEE SURVEY SHEETS FOR SURVEY INFORMATION
 USE ONLY THE SURVEY SHEET/S WHEN DETERMINING
 THE TRUE FINAL POSITION AND TYPE OF ALL SURVEY
 MARKS PLACED PERTAINING TO THIS PLAN.

MNG.
 MNG Ref : 100552dp-052d - Stage 35A - DP4:12703.CSD

FINAL
 LICENSED SURVEYOR DATE




DEPOSITED PLAN
4 12703
 SHEET 03 OF 07 SHEETS
 VERSION 1

HELD BY LANDGATE IN DIGITAL FORMAT ONLY


FOR HEADING SEE SHEET 1

FOR INTERESTS AND NOTIFICATIONS
SEE SHEET 7

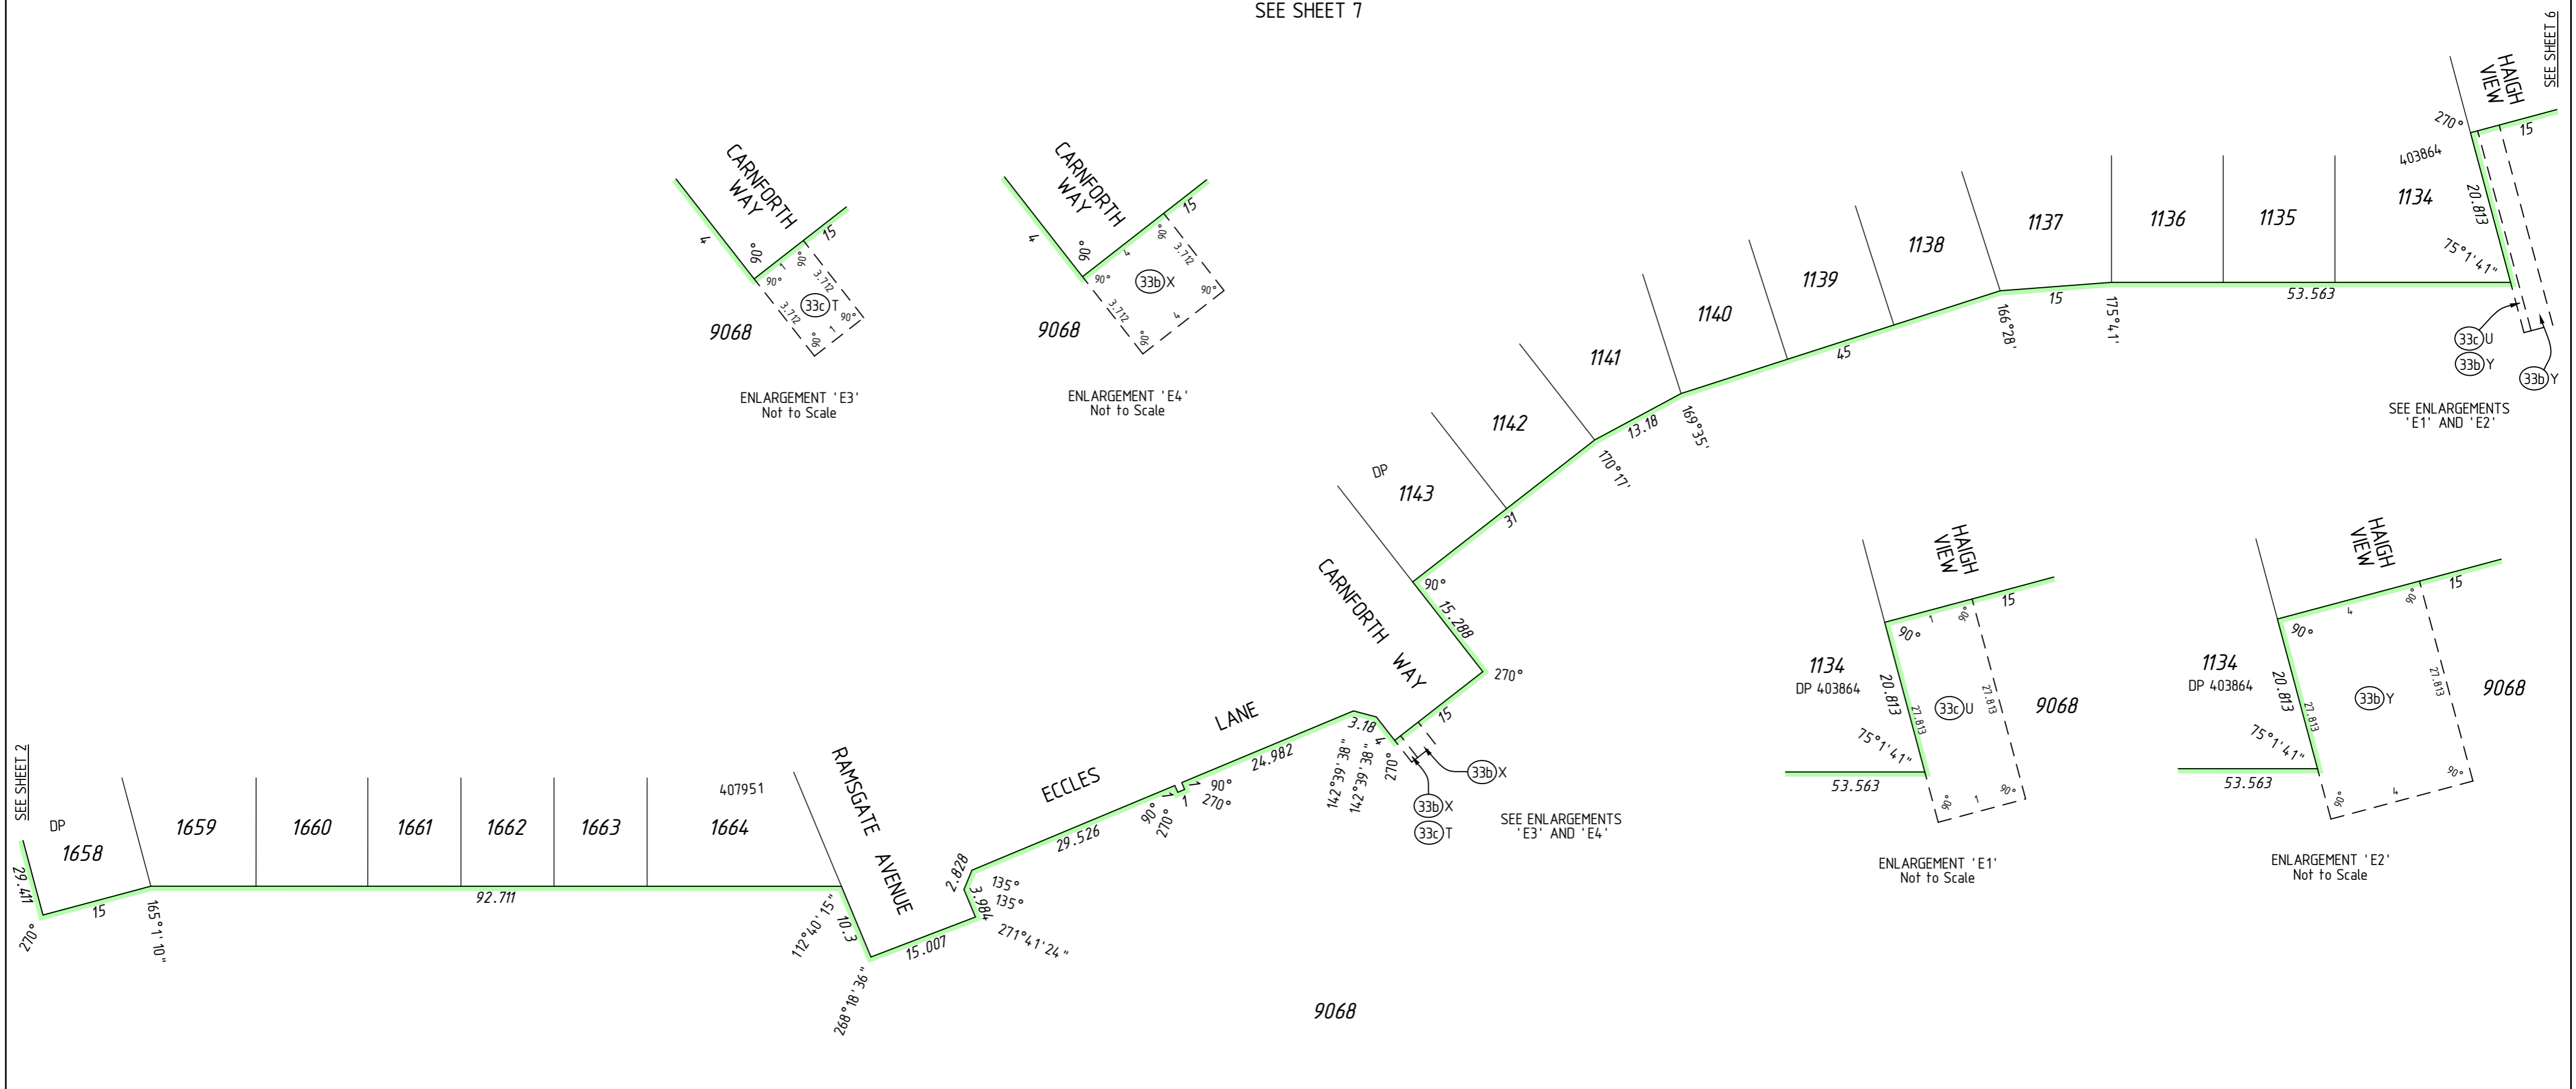

SEE SHEET 2

SEE SHEET 6

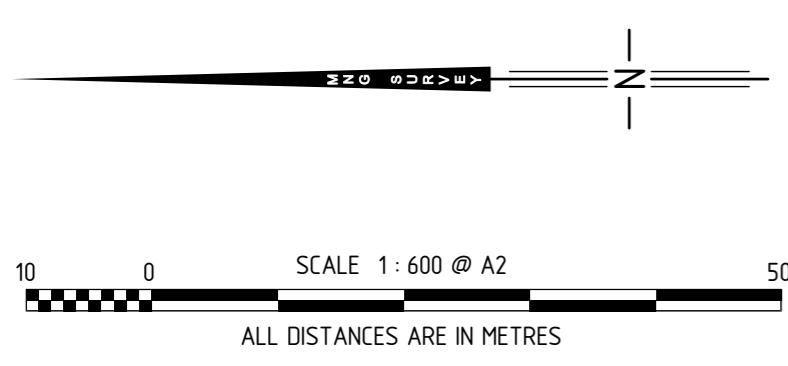

HELD BY LANDGATE IN DIGITAL FORMAT ONLY

SURVEY CARRIED OUT UNDER REG 26A
SPECIAL SURVEY AREA GUIDELINES
SEE SURVEY SHEETS FOR SURVEY INFORMATION

USE ONLY THE SURVEY SHEET/S WHEN DETERMINING
THE TRUE FINAL POSITION AND TYPE OF ALL SURVEY
MARKS PLACED PERTAINING TO THIS PLAN.



MNG
MNG Ref : 100552dp-052d - Stage 35A - DP4-12703.CSD

FINAL

LICENSED SURVEYOR

DATE



GOVERNMENT OF
WESTERN AUSTRALIA



Landgate

DEPOSITED PLAN

4 12703



SHEET 05 OF 07 SHEETS
VERSION 1

FOR HEADING SEE SHEET 1


FOR INTERESTS AND NOTIFICATIONS
SEE SHEET 7




SEE SHEET 5

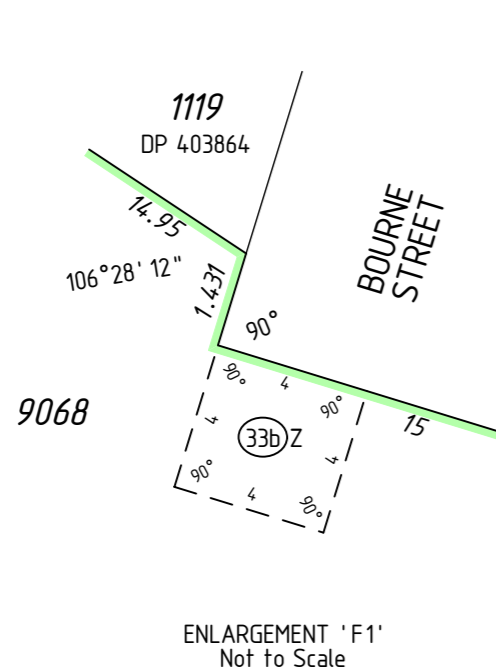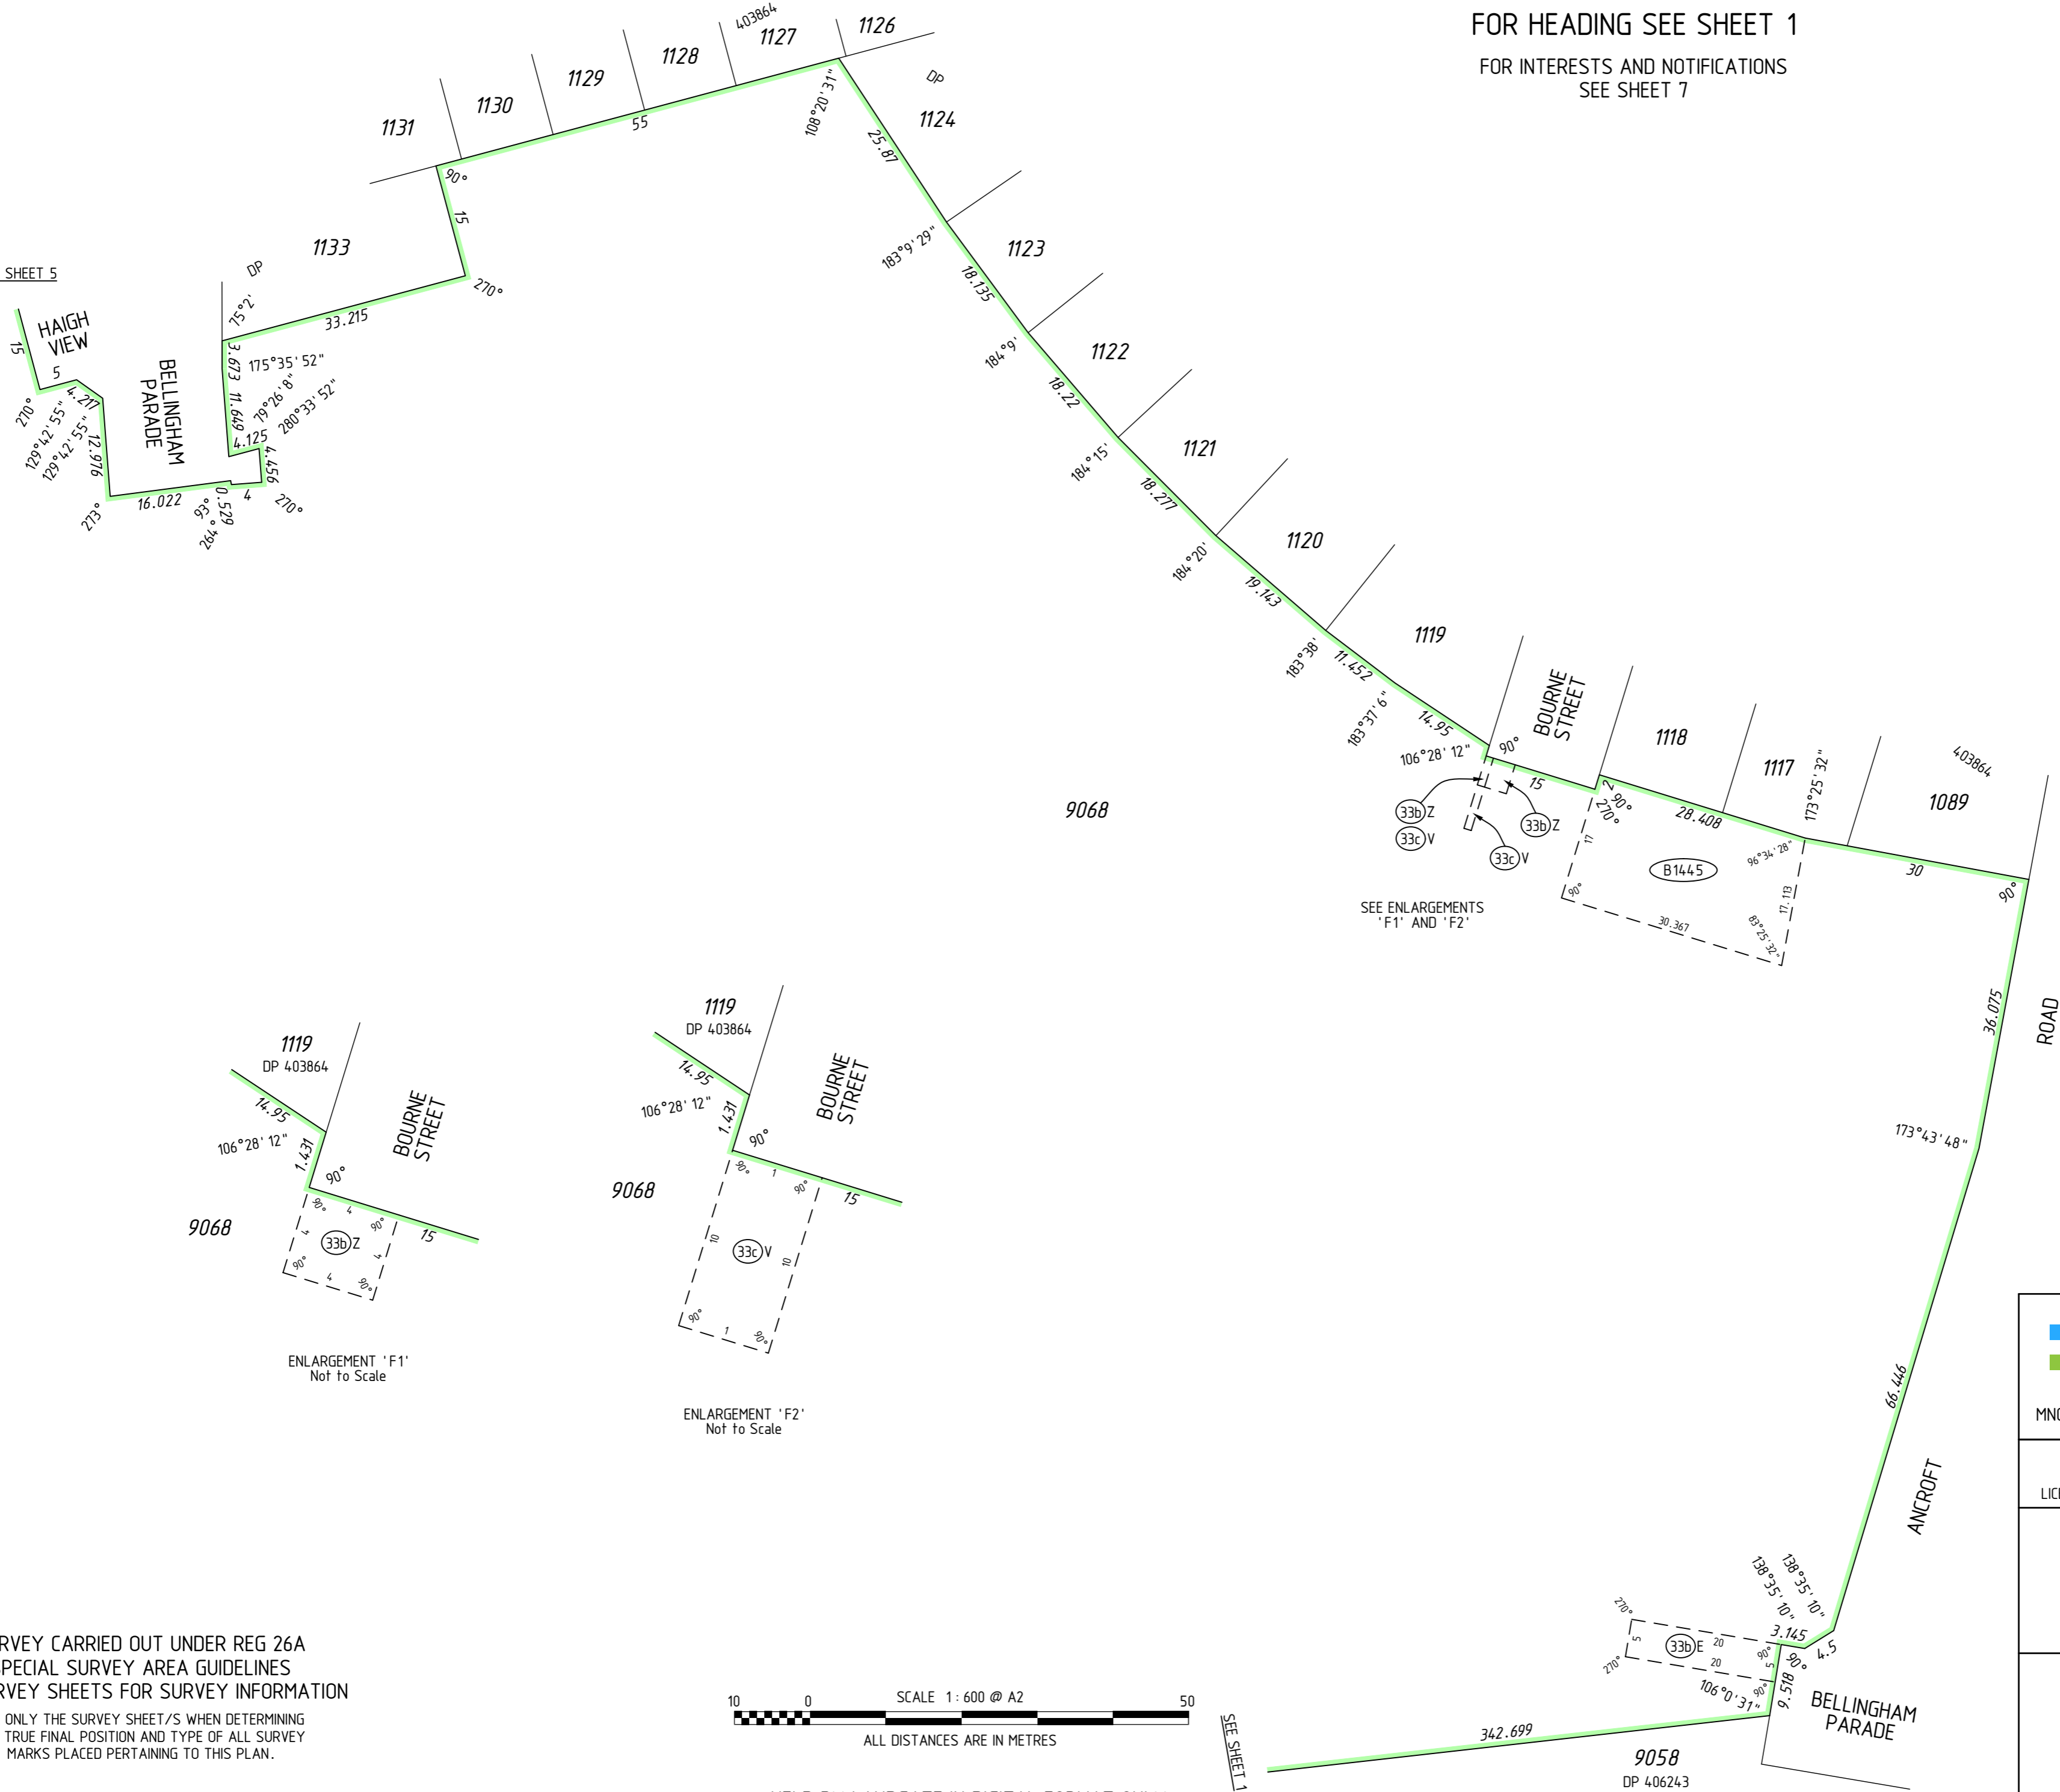

ENLARGEMENT 'F1'
Not to Scale

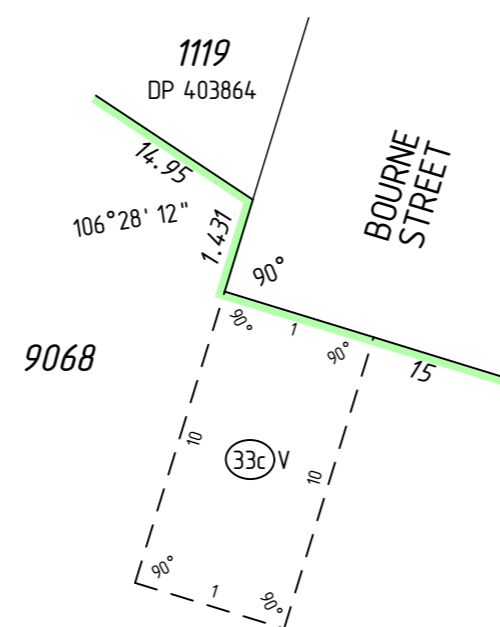

ENLARGEMENT 'F2'
Not to Scale

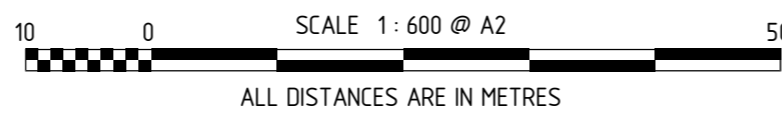

HELD BY LANDGATE IN DIGITAL FORMAT ONLY

SEE SHEET 1



MNG Ref : 100552dp-052d - Stage 35A - DP4-12703.CSD

FINAL
LICENSED SURVEYOR DATE



DEPOSITED PLAN
4 12703
SHEET 06 OF 07 SHEETS
VERSION 1

SURVEY CARRIED OUT UNDER REG 26A
SPECIAL SURVEY AREA GUIDELINES
SEE SURVEY SHEETS FOR SURVEY INFORMATION

USE ONLY THE SURVEY SHEET/S WHEN DETERMINING
THE TRUE FINAL POSITION AND TYPE OF ALL SURVEY
MARKS PLACED PERTAINING TO THIS PLAN.

INTERESTS AND NOTIFICATIONS

SUBJECT	PURPOSE	STATUTORY REFERENCE	ORIGIN	LAND BURDENED	BENEFIT TO	COMMENTS
⑥C	EASEMENT (Sewerage)	SEC 167 OF THE P. & D. ACT, REG 6	DP 58621	LOT 9068	WATER CORPORATION	
③③b X	EASEMENT (Water Supply)	SEC 167 OF THE P. & D. ACT REG 33 (b)	DP 403864	LOT 9068	WATER CORPORATION	
③③b Y	EASEMENT (Water Supply)	SEC 167 OF THE P. & D. ACT REG 33 (b)	DP 403864	LOT 9068	WATER CORPORATION	
③③b Z	EASEMENT (Water Supply)	SEC 167 OF THE P. & D. ACT REG 33 (b)	DP 403864	LOT 9068	WATER CORPORATION	
③③c T	EASEMENT (Electricity Supply)	SEC 167 OF THE P. & D. ACT REG 33 (c)	DP 403864	LOT 9068	ELECTRICITY NETWORKS CORPORATION	
③③c U	EASEMENT (Electricity Supply)	SEC 167 OF THE P. & D. ACT REG 33 (c)	DP 403864	LOT 9068	ELECTRICITY NETWORKS CORPORATION	
③③c V	EASEMENT (Electricity Supply)	SEC 167 OF THE P. & D. ACT REG 33 (c)	DP 403864	LOT 9068	ELECTRICITY NETWORKS CORPORATION	
⑧1445	EASEMENT	SEC 136C OF THE T.L.A.	DP 403864 & DOC M949090	LOT 1117 on DP 403864	LOT 9068 (B1445)	
③③b E	EASEMENT (Sewerage & Water Supply)	SEC 167 OF THE P. & D. ACT REG 33 (b)	DP 406243	LOT 9068	WATER CORPORATION	
③③b D	EASEMENT (Sewerage)	SEC 167 OF THE P. & D. ACT REG 33 (b)	DP 406251	LOT 9068	WATER CORPORATION	
③③b F	EASEMENT (Sewerage)	SEC 167 OF THE P. & D. ACT REG 33 (b)	DP 406251	LOT 9068	WATER CORPORATION	
③③b T	EASEMENT (Sewerage)	SEC 167 OF THE P. & D. ACT REG 33 (b)	DP 407944	LOT 9068	WATER CORPORATION	
③③c Y	EASEMENT (Electricity Supply)	SEC 167 OF THE P. & D. ACT REG 33 (c)	DP 407944	LOT 9068	ELECTRICITY NETWORKS CORPORATION	
③③b G	EASEMENT (Sewerage)	SEC 167 OF THE P. & D. ACT REG 33 (b)	THIS PLAN	LOT 9068	WATER CORPORATION	
③③c Z	EASEMENT (Electricity Supply)	SEC 167 OF THE P. & D. ACT REG 33 (c)	THIS PLAN	LOT 9068	ELECTRICITY NETWORKS CORPORATION	
	RESTRICTIVE COVENANT	SEC 136D OF THE T.L.A.	THIS PLAN & DOC	ALL LOTS EXCEPT 9068	ALL LOTS EXCEPT 9068	

SURVEY CARRIED OUT UNDER REG 26A
SPECIAL SURVEY AREA GUIDELINES
SEE SURVEY SHEETS FOR SURVEY INFORMATION

USE ONLY THE SURVEY SHEET/S WHEN DETERMINING
THE TRUE FINAL POSITION AND TYPE OF ALL SURVEY
MARKS PLACED PERTAINING TO THIS PLAN.

HELD BY LANDGATE IN DIGITAL FORMAT ONLY



MNG Ref : 100552dp-052d - Stage 35A - DP4-12703.CSD

FINAL

LICENSED SURVEYOR

DATE



DEPOSITED PLAN

4 12703

SHEET 07 OF 07 SHEETS
VERSION 1

FOR HEADING SEE SHEET 1

THIS SURVEY SHEET WILL BE
REPLACED BY THE SURVEY DATA



MNG Ref: 100552dp-052d



DEPOSITED PLAN

4 12703

SURVEY SHEET