
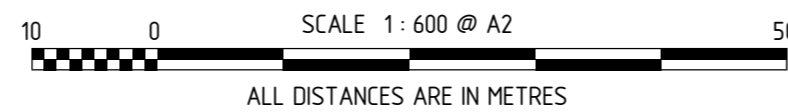






FOR HEADING SEE SHEET 1

FOR INTERESTS AND NOTIFICATIONS
SEE SHEET 7

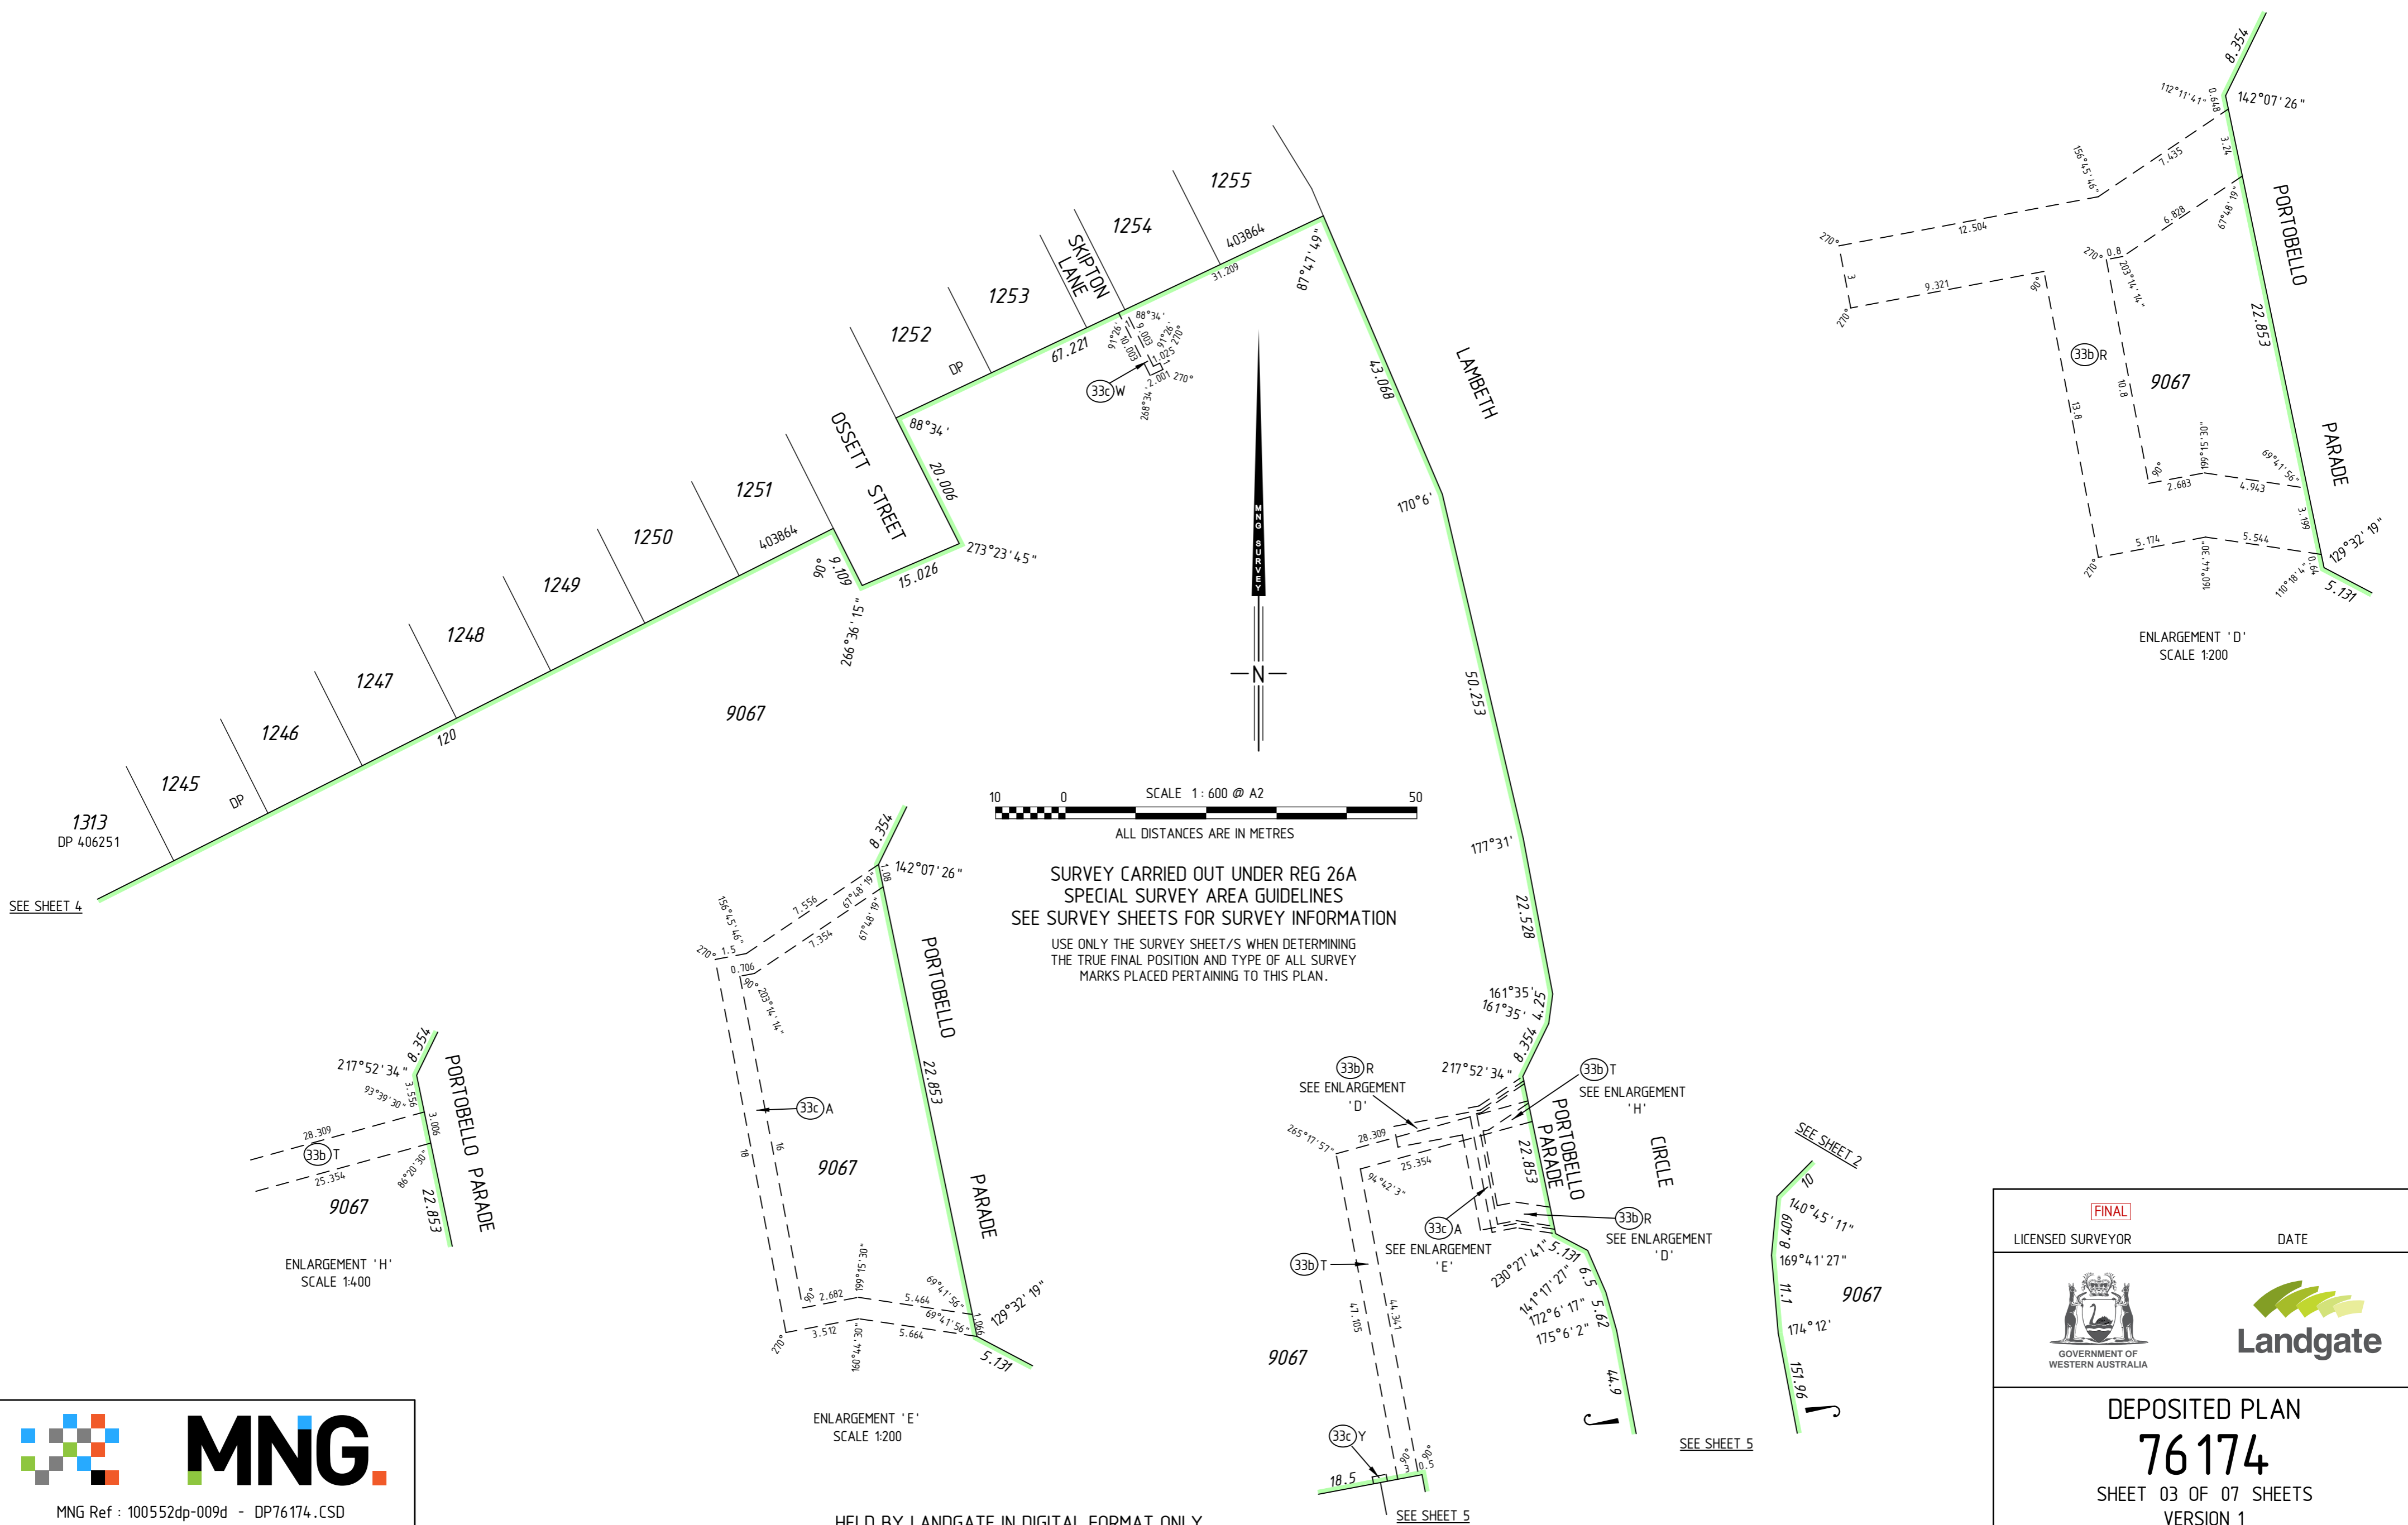

SURVEY CARRIED OUT UNDER REG 26A
SPECIAL SURVEY AREA GUIDELINES
SEE SURVEY SHEETS FOR SURVEY INFORMATION

USE ONLY THE SURVEY SHEET/S WHEN DETERMINING
THE TRUE FINAL POSITION AND TYPE OF ALL SURVEY
MARKS PLACED PERTAINING TO THIS PLAN.

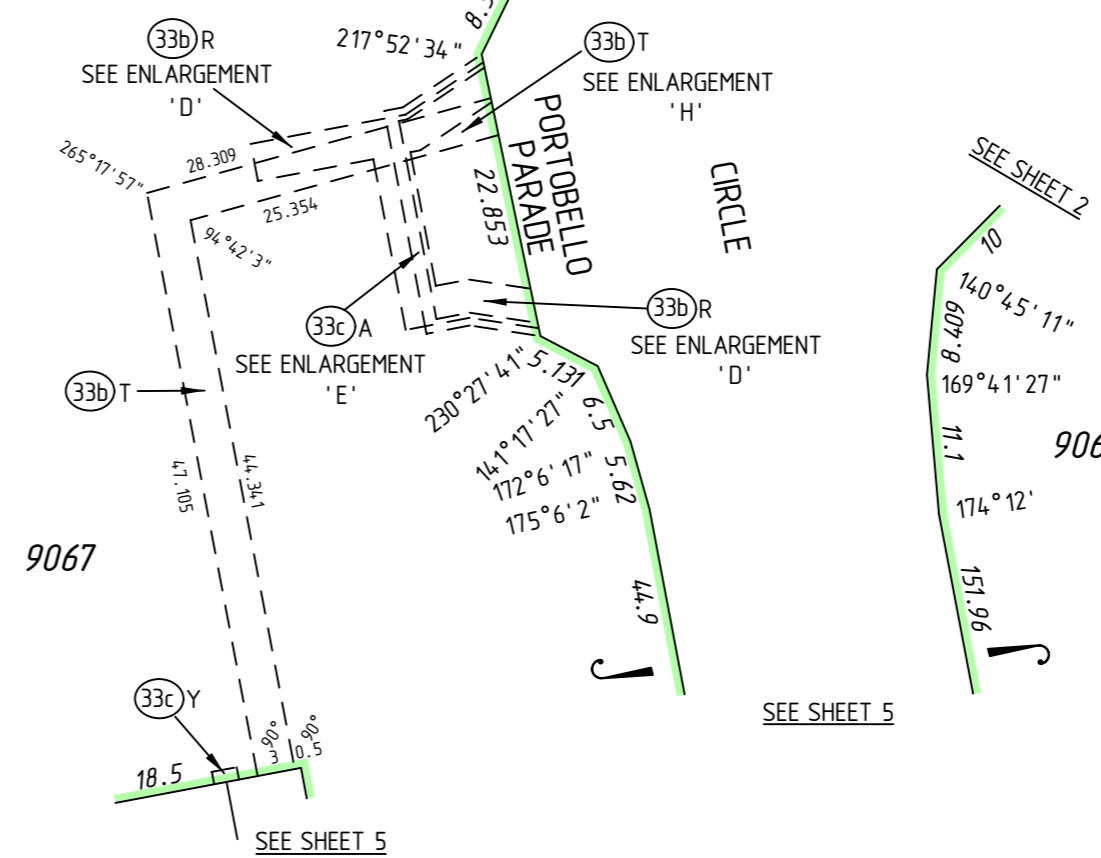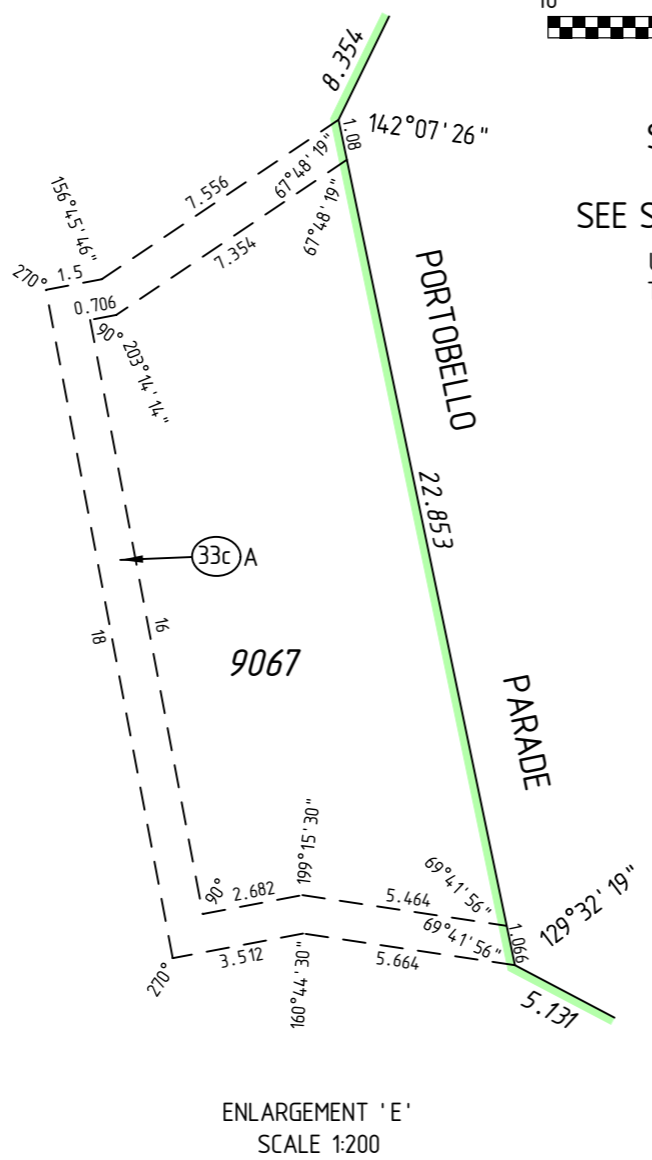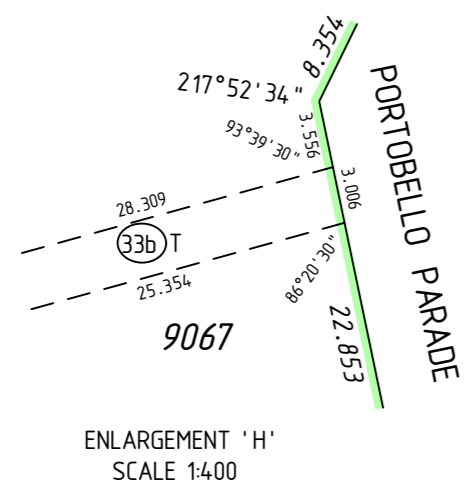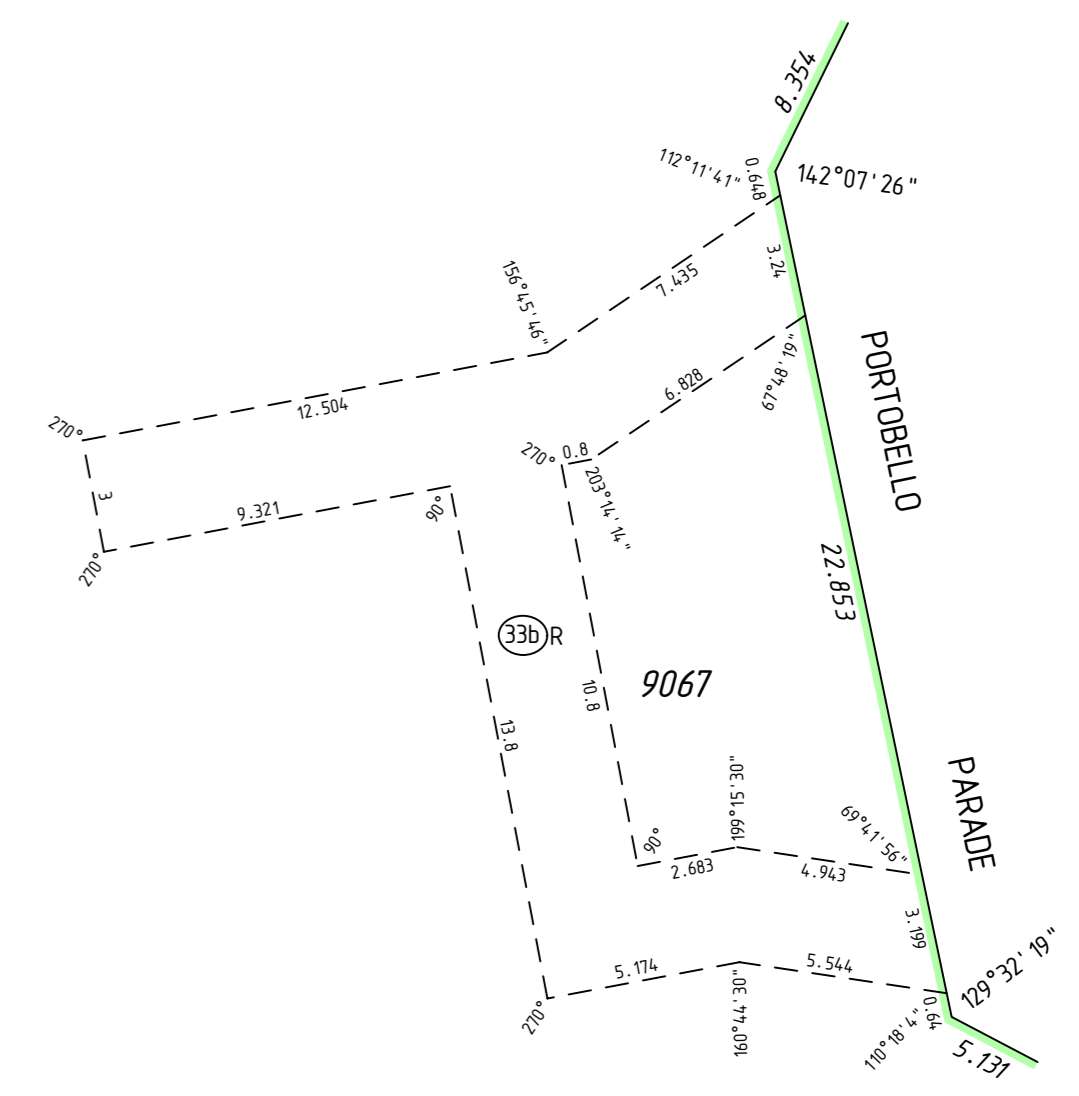

SEE SHEET 4

SEE SHEET 2

SEE SHEET 5


MNG Ref : 100552dp-009d - DP76174.CSD

HELD BY LANDGATE IN DIGITAL FORMAT ONLY



FINAL	DATE
LICENSED SURVEYOR	
DEPOSITED PLAN	
76174	
SHEET 03 OF 07 SHEETS	
VERSION 1	

FOR HEADING SEE SHEET 1

FOR INTERESTS AND NOTIFICATIONS
SEE SHEET 7

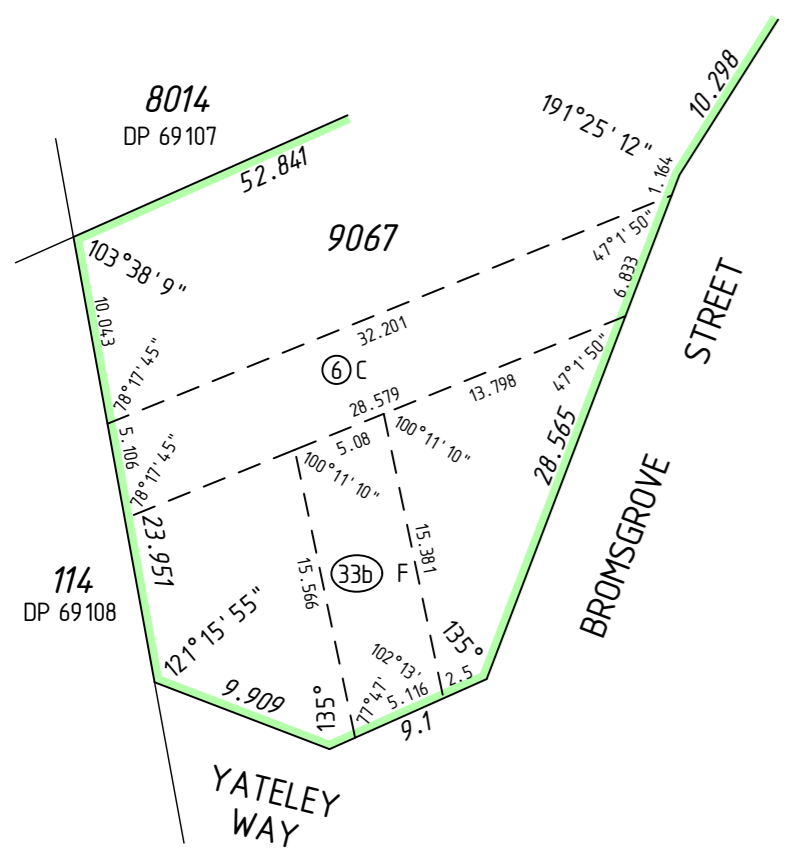

ENLARGEMENT 'F'
SCALE 1:400

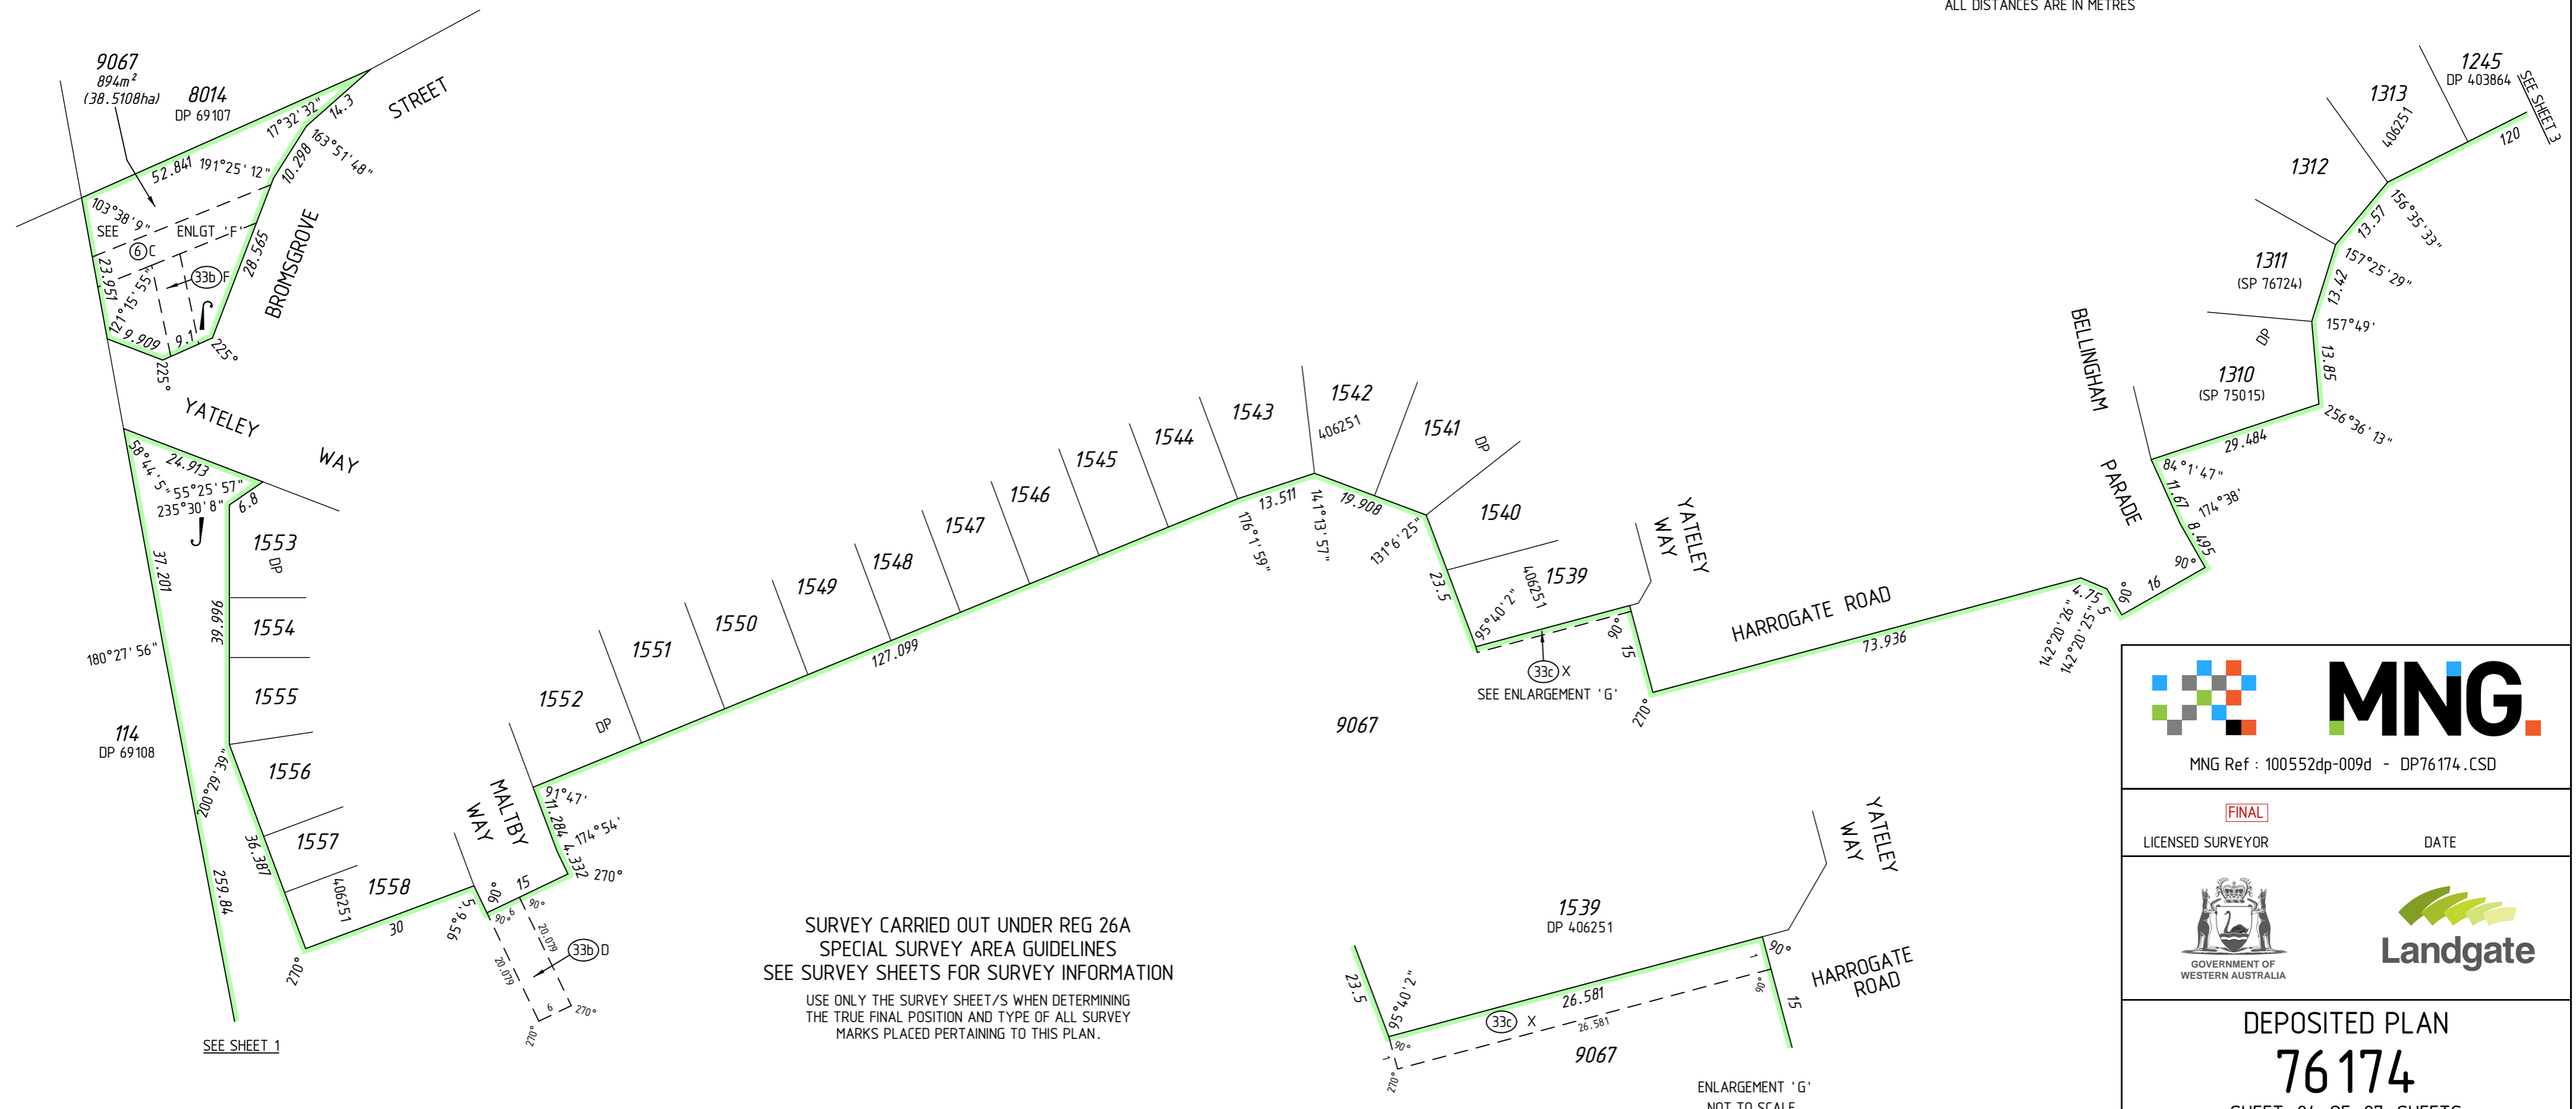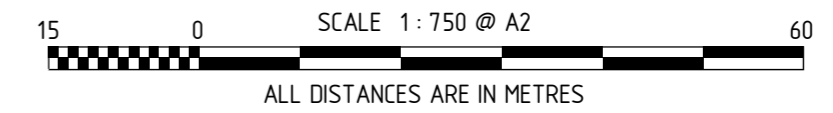

SURVEY CARRIED OUT UNDER REG 26A
SPECIAL SURVEY AREA GUIDELINES
SEE SURVEY SHEETS FOR SURVEY INFORMATION
USE ONLY THE SURVEY SHEET/S WHEN DETERMINING
THE TRUE FINAL POSITION AND TYPE OF ALL SURVEY
MARKS PLACED PERTAINING TO THIS PLAN.


HELD BY LANDGATE IN DIGITAL FORMAT ONLY

 <p>MNG Ref : 100552dp-009d - DP76174.CSD</p>	
<p>FINAL</p> <p>LICENSED SURVEYOR</p>	<p>DATE</p>
 	
<p>DEPOSITED PLAN</p> <p>76174</p> <p>SHEET 04 OF 07 SHEETS VERSION 1</p>	




MNG Ref : 100552dp-009d - DP76174.CSD

FOR HEADING SEE SHEET 1
FOR INTERESTS AND NOTIFICATIONS
SEE SHEET 7

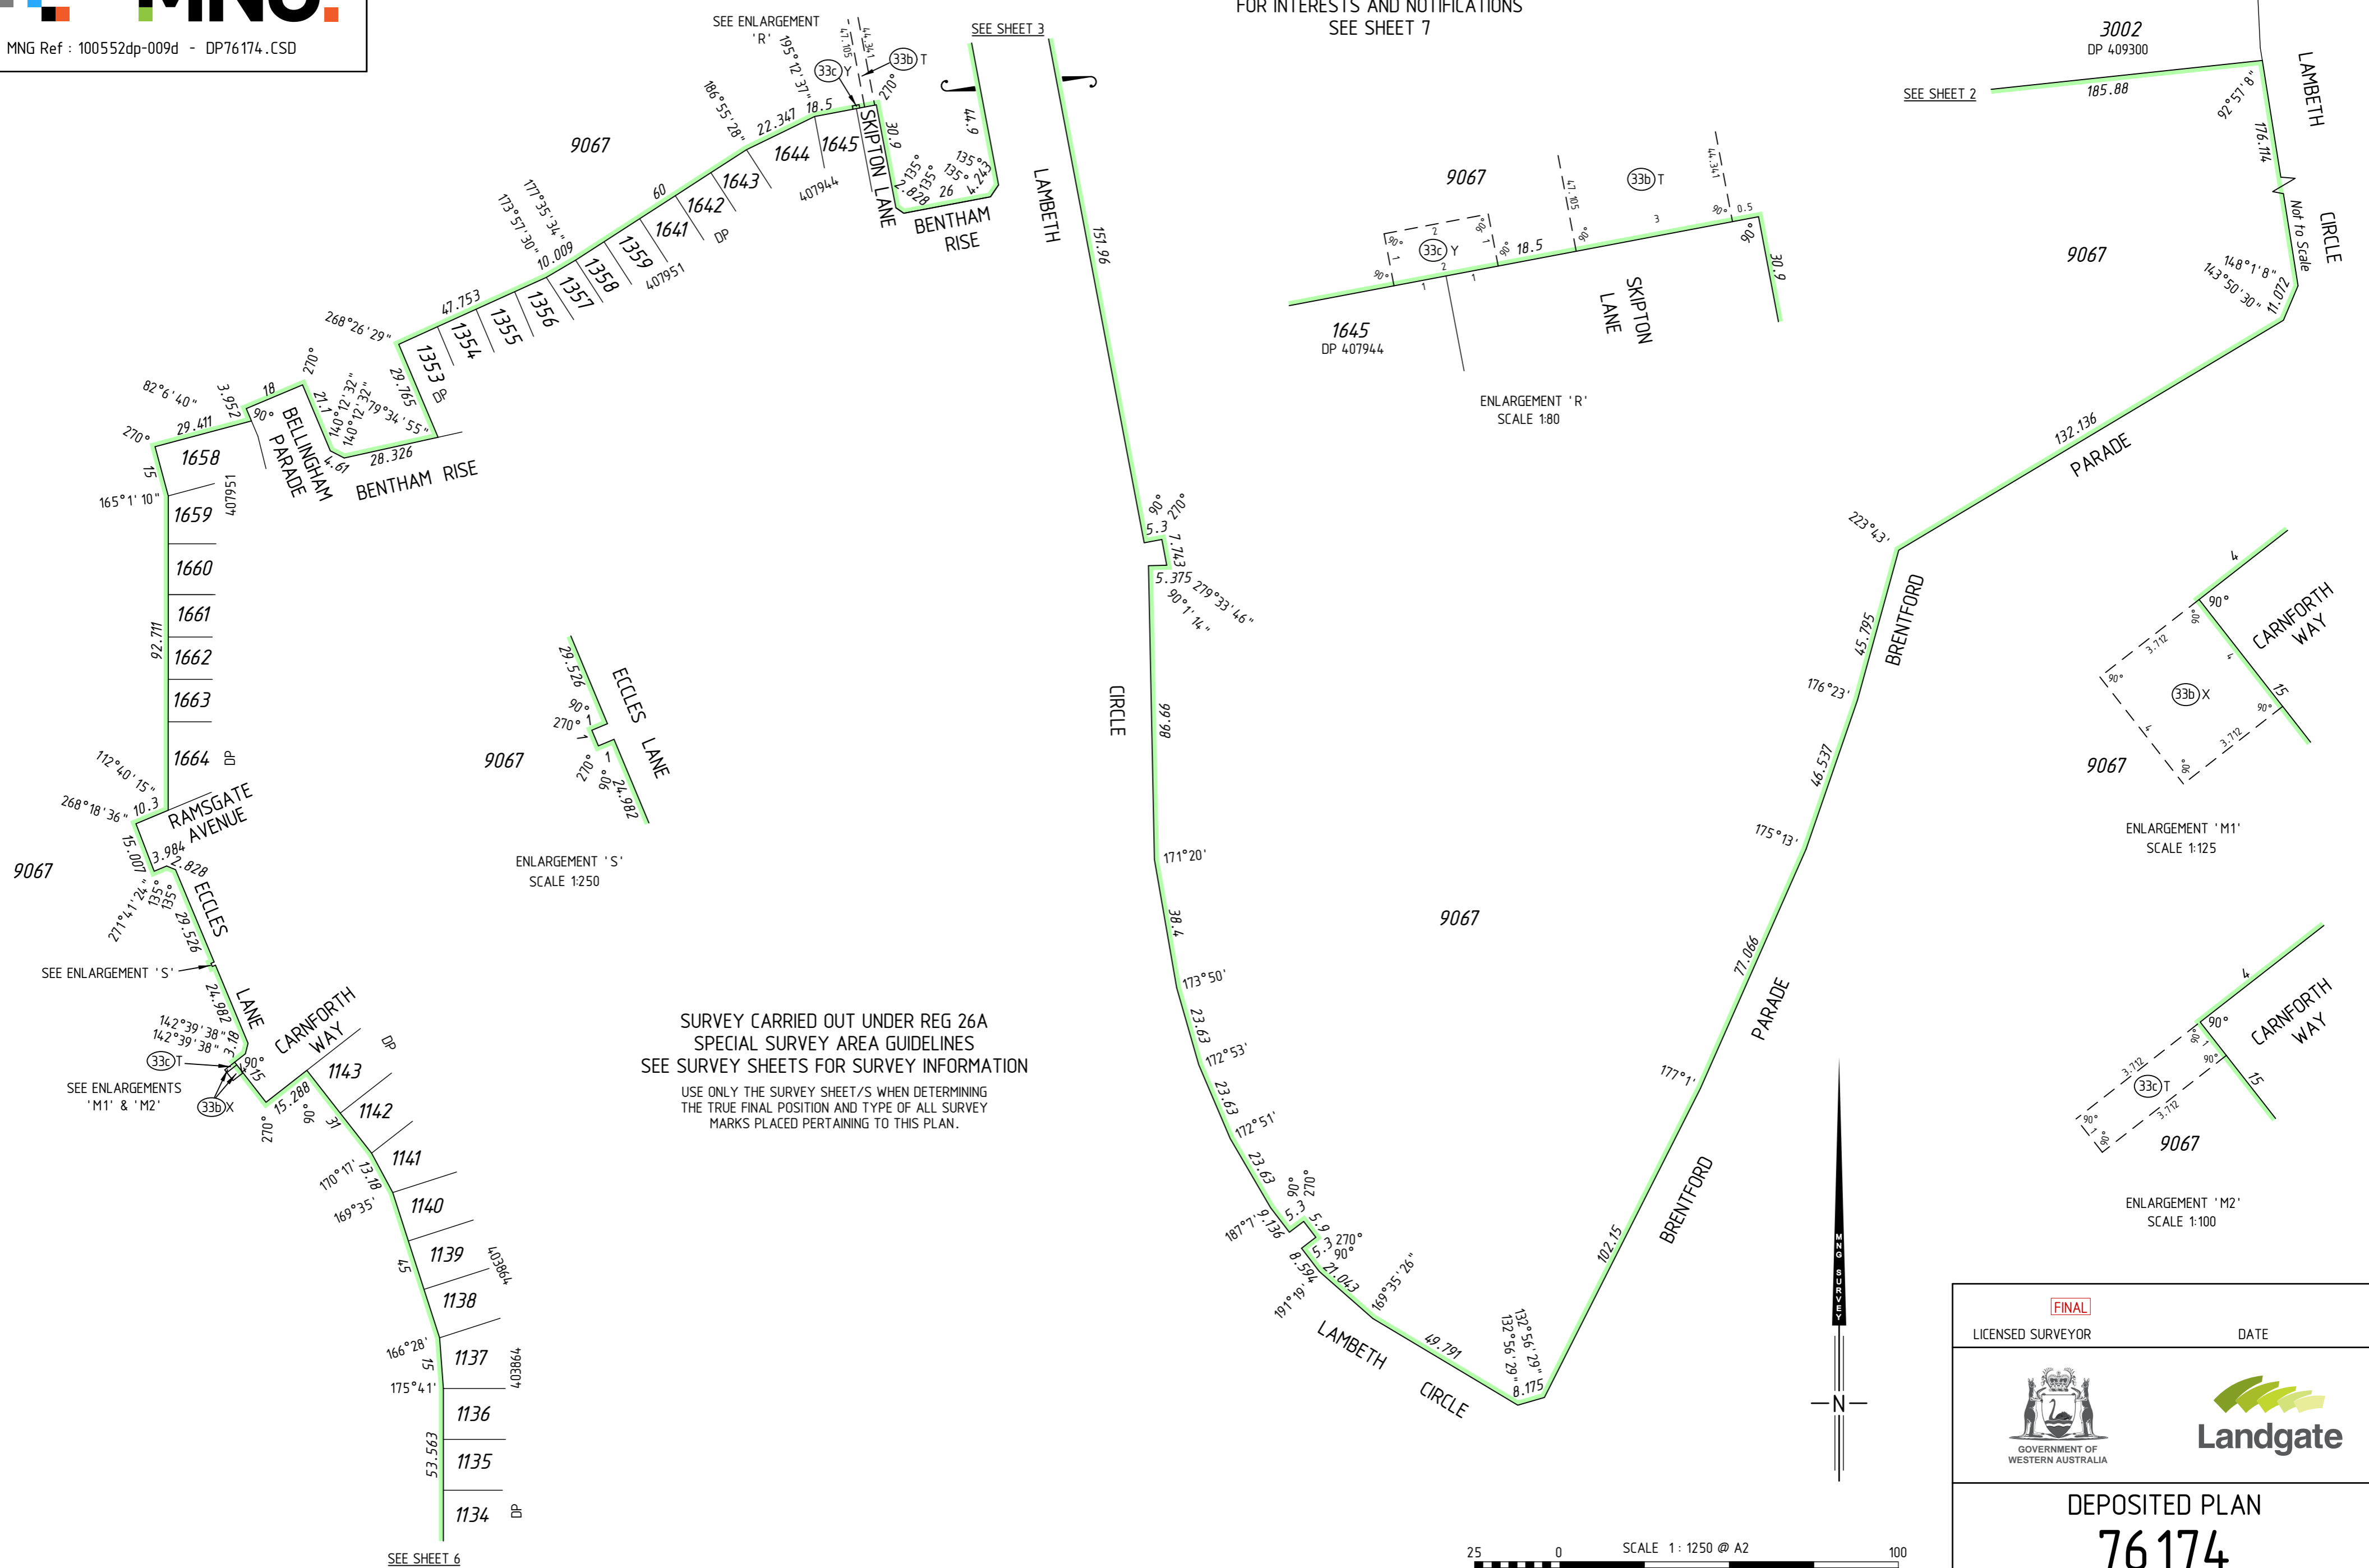

SURVEY CARRIED OUT UNDER REG 26A
SPECIAL SURVEY AREA GUIDELINES
SEE SURVEY SHEETS FOR SURVEY INFORMATION
USE ONLY THE SURVEY SHEET/S WHEN DETERMINING
THE TRUE FINAL POSITION AND TYPE OF ALL SURVEY
MARKS PLACED PERTAINING TO THIS PLAN.

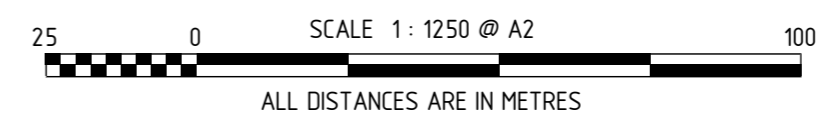

FINAL
LICENSED SURVEYOR DATE



DEPOSITED PLAN
76174
SHEET 05 OF 07 SHEETS
VERSION 1

INTERESTS AND NOTIFICATIONS

SUBJECT	PURPOSE	STATUTORY REFERENCE	ORIGIN	LAND BURDENED	BENEFIT TO	COMMENTS
⑥C	EASEMENT (SEWERAGE)	SECTION 167 OF THE P & D ACT REG. 6	DP 58621	LOT 9067	WATER CORPORATION	
③③b)X	EASEMENT (WATER SUPPLY)	SECTION 167 OF THE P & D ACT REG. 33(b)	DP 403864	LOT 9067	WATER CORPORATION	
③③b)Y	EASEMENT (WATER SUPPLY)	SECTION 167 OF THE P & D ACT REG. 33(b)	DP 403864	LOT 9067	WATER CORPORATION	
③③b)Z	EASEMENT (WATER SUPPLY)	SECTION 167 OF THE P & D ACT REG. 33(b)	DP 403864	LOT 9067	WATER CORPORATION	
③③c)T	EASEMENT (ELECTRICITY SUPPLY)	SECTION 167 OF THE P & D ACT REG. 33(c)	DP 403864	LOT 9067	ELECTRICITY NETWORKS CORPORATION	
③③c)U	EASEMENT (ELECTRICITY SUPPLY)	SECTION 167 OF THE P & D ACT REG. 33(c)	DP 403864	LOT 9067	ELECTRICITY NETWORKS CORPORATION	
③③c)V	EASEMENT (ELECTRICITY SUPPLY)	SECTION 167 OF THE P & D ACT REG. 33(c)	DP 403864	LOT 9067	ELECTRICITY NETWORKS CORPORATION	
③③c)W	EASEMENT (ELECTRICITY SUPPLY)	SECTION 167 OF THE P & D ACT REG. 33(c)	DP 403864	LOT 9067	ELECTRICITY NETWORKS CORPORATION	
B1445	EASEMENT	SECTION 136C OF THE T.L.A.	DP 403864 & DOC M949090	LOT 1117 ON DP 403864	LOT 9067 (B1445)	
③③b)E	EASEMENT (SEWERAGE & WATER SUPPLY)	SECTION 167 OF THE P & D ACT REG. 33(b)	DP 406243	LOT 9067	WATER CORPORATION	
③③b)D	EASEMENT (SEWERAGE)	SECTION 167 OF THE P & D ACT REG. 33(b)	DP 406251	LOT 9067	WATER CORPORATION	
③③b)F	EASEMENT (SEWERAGE)	SECTION 167 OF THE P & D ACT REG. 33(b)	DP 406251	LOT 9067	WATER CORPORATION	
③③c)X	EASEMENT (ELECTRICITY SUPPLY)	SECTION 167 OF THE P & D ACT REG. 33(c)	DP 406251	LOT 9067	ELECTRICITY NETWORKS CORPORATION	
③③b)T	EASEMENT (SEWERAGE)	SECTION 167 OF THE P & D ACT REG. 33(b)	DP 407944	LOT 9067	WATER CORPORATION	
③③c)Y	EASEMENT (ELECTRICITY SUPPLY)	SECTION 167 OF THE P & D ACT REG. 33(c)	DP 407944	LOT 9067	ELECTRICITY NETWORKS CORPORATION	
③③b)R	EASEMENT (WATER SUPPLY)	SECTION 167 OF THE P & D ACT REG. 33(b)	DP 409300	LOT 9067	WATER CORPORATION	
③③c)A	EASEMENT (ELECTRICITY SUPPLY)	SECTION 167 OF THE P & D ACT REG. 33(c)	DP 409300	LOT 9067	ELECTRICITY NETWORKS CORPORATION	
	RESTRICTIVE COVENANT	SEC 136D OF THE T.L.A	THIS PLAN & DOC	LOTS 989-1030, 1087	LOTS 989-1030, 1087	

SURVEY CARRIED OUT UNDER REG 26A
SPECIAL SURVEY AREA GUIDELINES
SEE SURVEY SHEETS FOR SURVEY INFORMATION
USE ONLY THE SURVEY SHEET/S WHEN DETERMINING
THE TRUE FINAL POSITION AND TYPE OF ALL SURVEY
MARKS PLACED PERTAINING TO THIS PLAN.



MNG Ref : 100552dp-009d - DP76174.CSD

FINAL

LICENSED SURVEYOR

DATE



DEPOSITED PLAN

76174

SHEET 07 OF 07 SHEETS
VERSION 1

FOR HEADING SEE SHEET 1

THIS SURVEY SHEET WILL BE
REPLACED BY THE SURVEY DATA



MNG Ref: 100552dp-009d



DEPOSITED PLAN

76174

SURVEY SHEET